


Project Management Initials: RL Designer: LC Checked: AR Approved: TJ

Scale @ A3 1:50,000

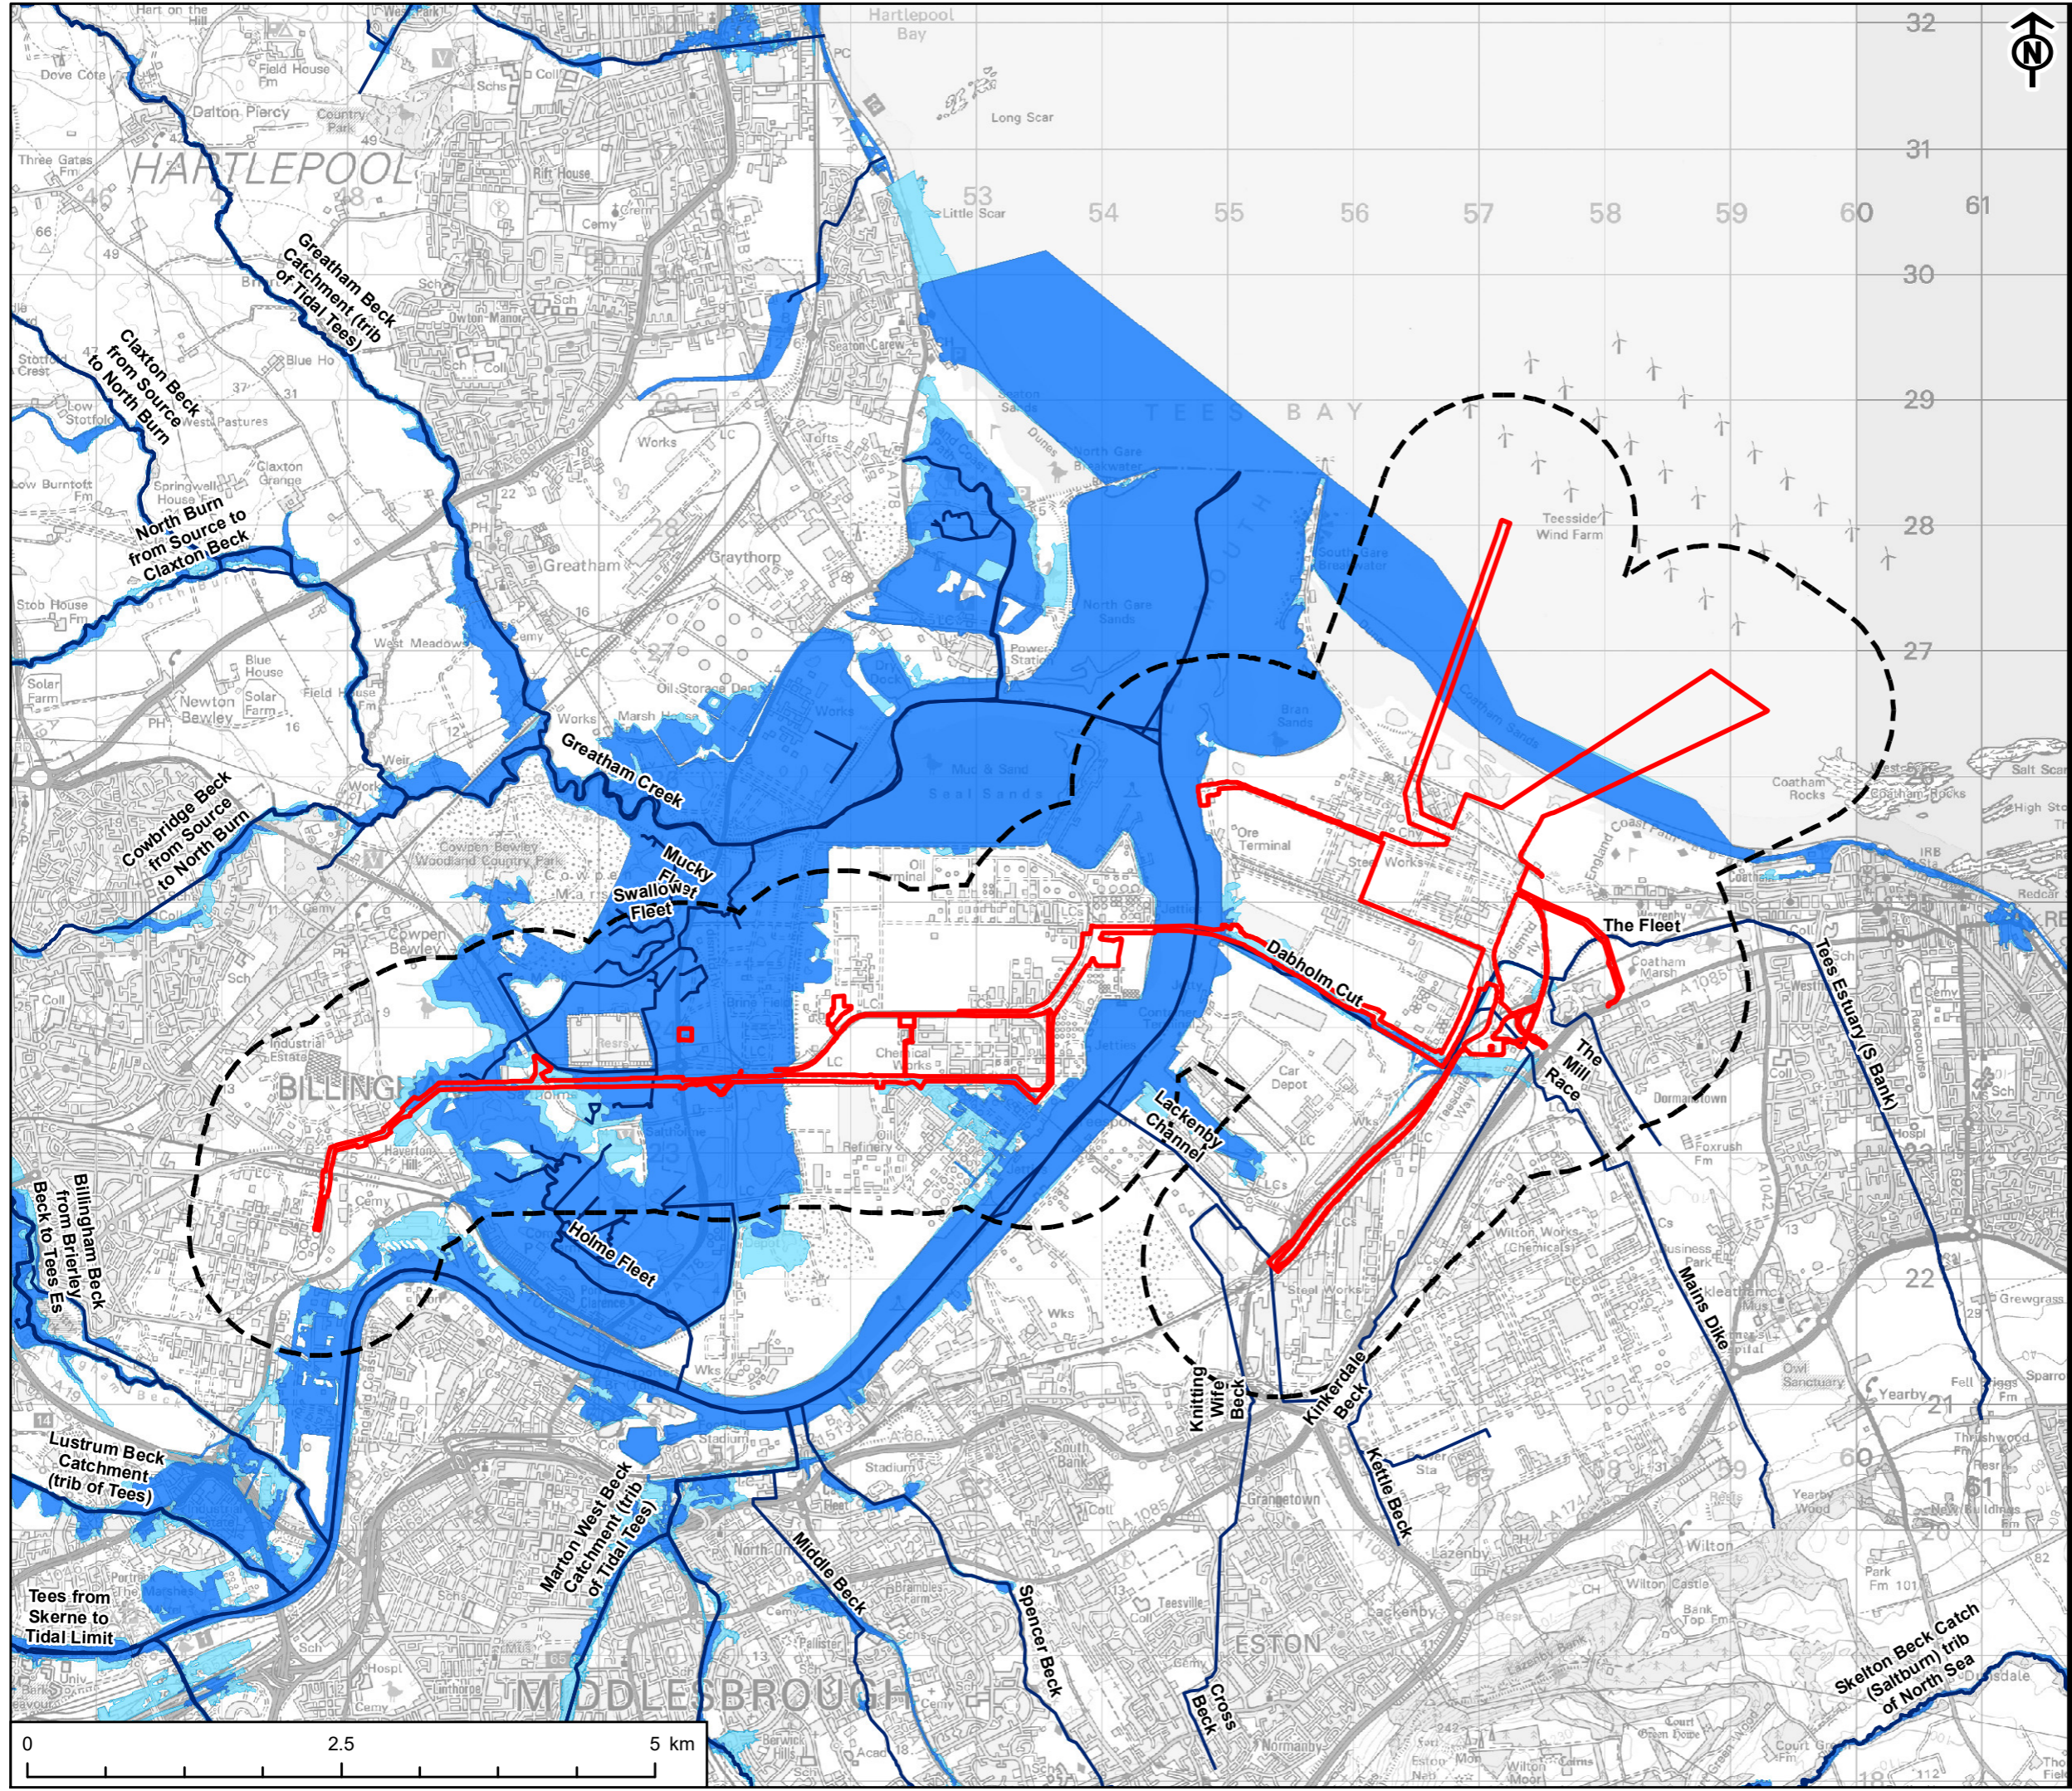

APPLICANTS  
 NZT POWER LTD. AND NZNS STORAGE LTD.

- KEY
- Site Boundary
  - 1km Study Area
  - Watercourse
  - Flood Zone 3 (EA)
  - Flood Zone 2 (EA)

TITLE  
 FIGURE 9-4  
 ENVIRONMENT AGENCY FLUVIAL FLOOD ZONES

REFERENCE  
 NZT\_220408\_ES\_9-4\_v2

SHEET NUMBER  
 1 of 1

DATE  
 08/04/2022

This drawing has been produced for the use of AECOM's client. It may not be used, modified or relied upon by third parties, except as agreed by AECOM or as required by law. AECOM accepts no responsibility, and denies any liability whatsoever, for any party that uses or relies upon this drawing without AECOM's express written consent. All dimensions are indicative and in metres unless otherwise noted. Do not scale this document.