






Project Management Initials: RL Designer: LC Checked: AR Approved: TJ

Scale @ A3 1:50,000

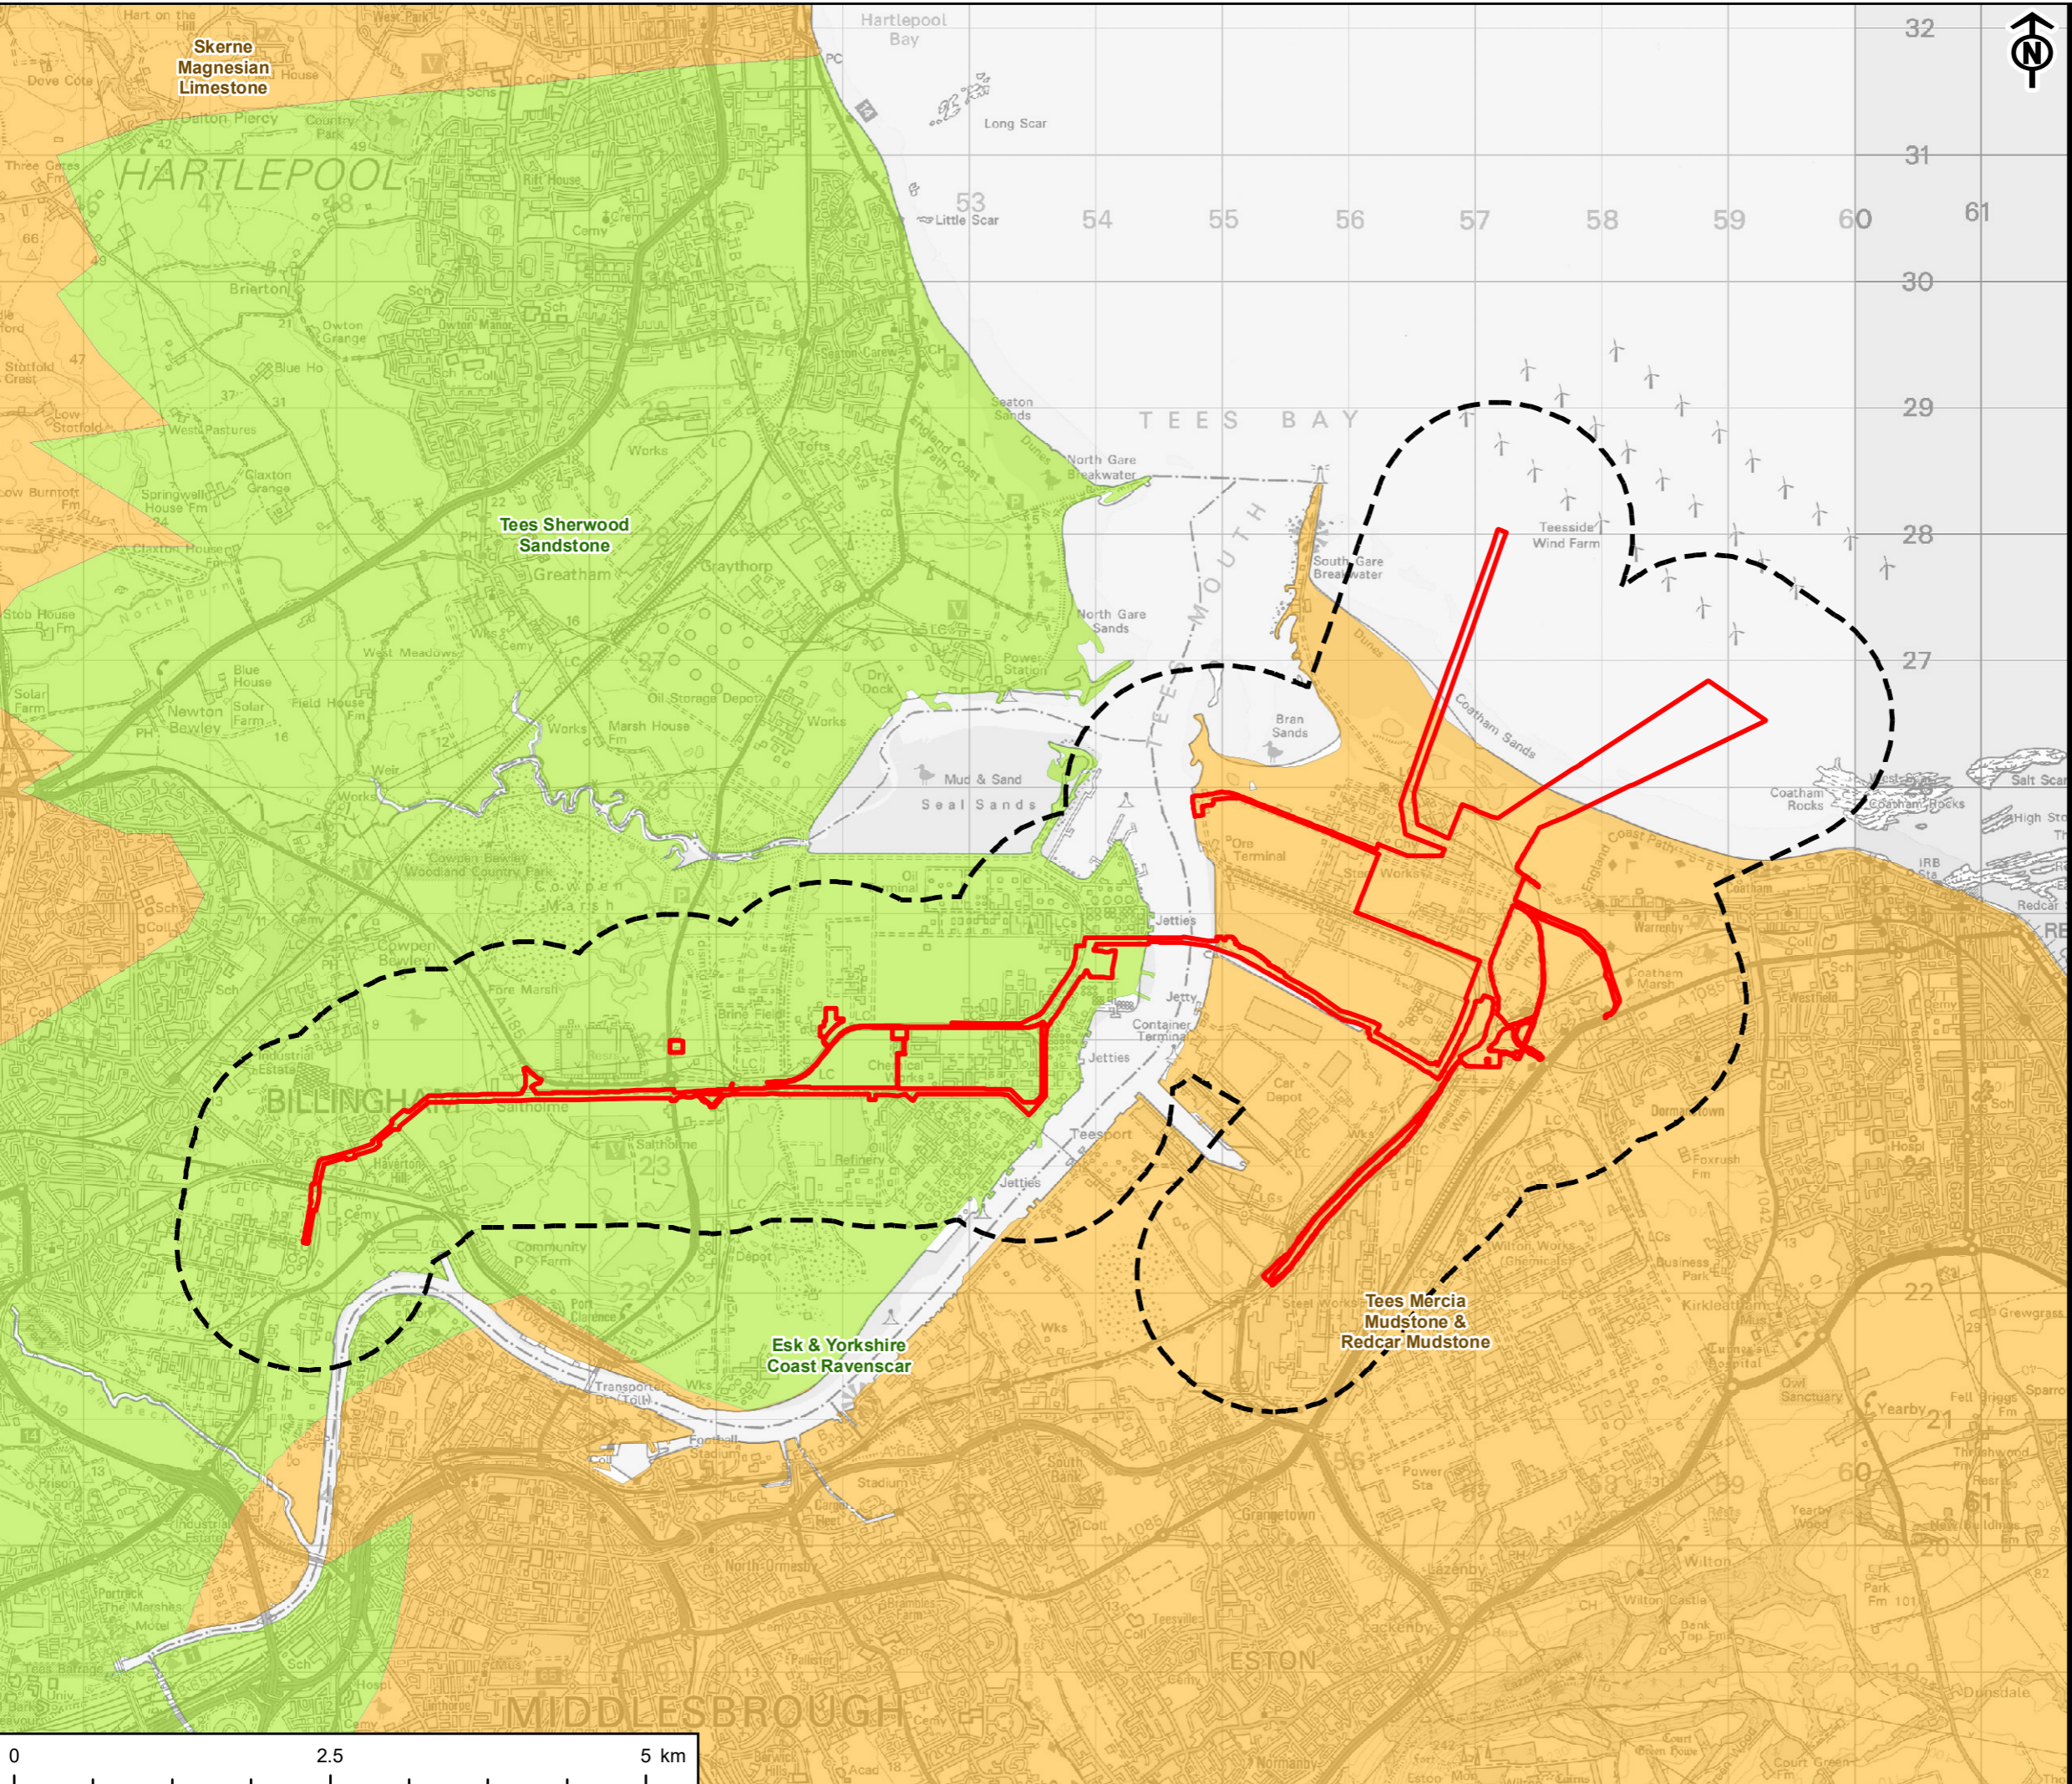

APPLICANTS
 NZT POWER LTD. AND NZNS STORAGE LTD.

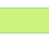
KEY
 Site Boundary
 1km Study Area
 WFD Ground Water - Overall Status
 Good
 Poor

TITLE
 FIGURE 9-2
 GROUNDWATER FEATURES AND THEIR ATTRIBUTES

REFERENCE
 NZT_220408_ES_9-2_v3

SHEET NUMBER
 1 of 1

DATE
 08/04/2022

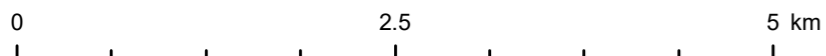

This drawing has been produced for the use of AECOM's client. It may not be used, modified or relied upon by third parties, except as agreed by AECOM or as required by law. AECOM accepts no responsibility, and denies any liability whatsoever, for any party that uses or relies upon this drawing without AECOM's express written consent. All dimensions are indicative and in metres unless otherwise noted. Do not scale this document.