



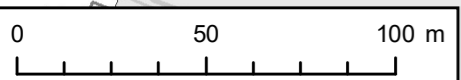

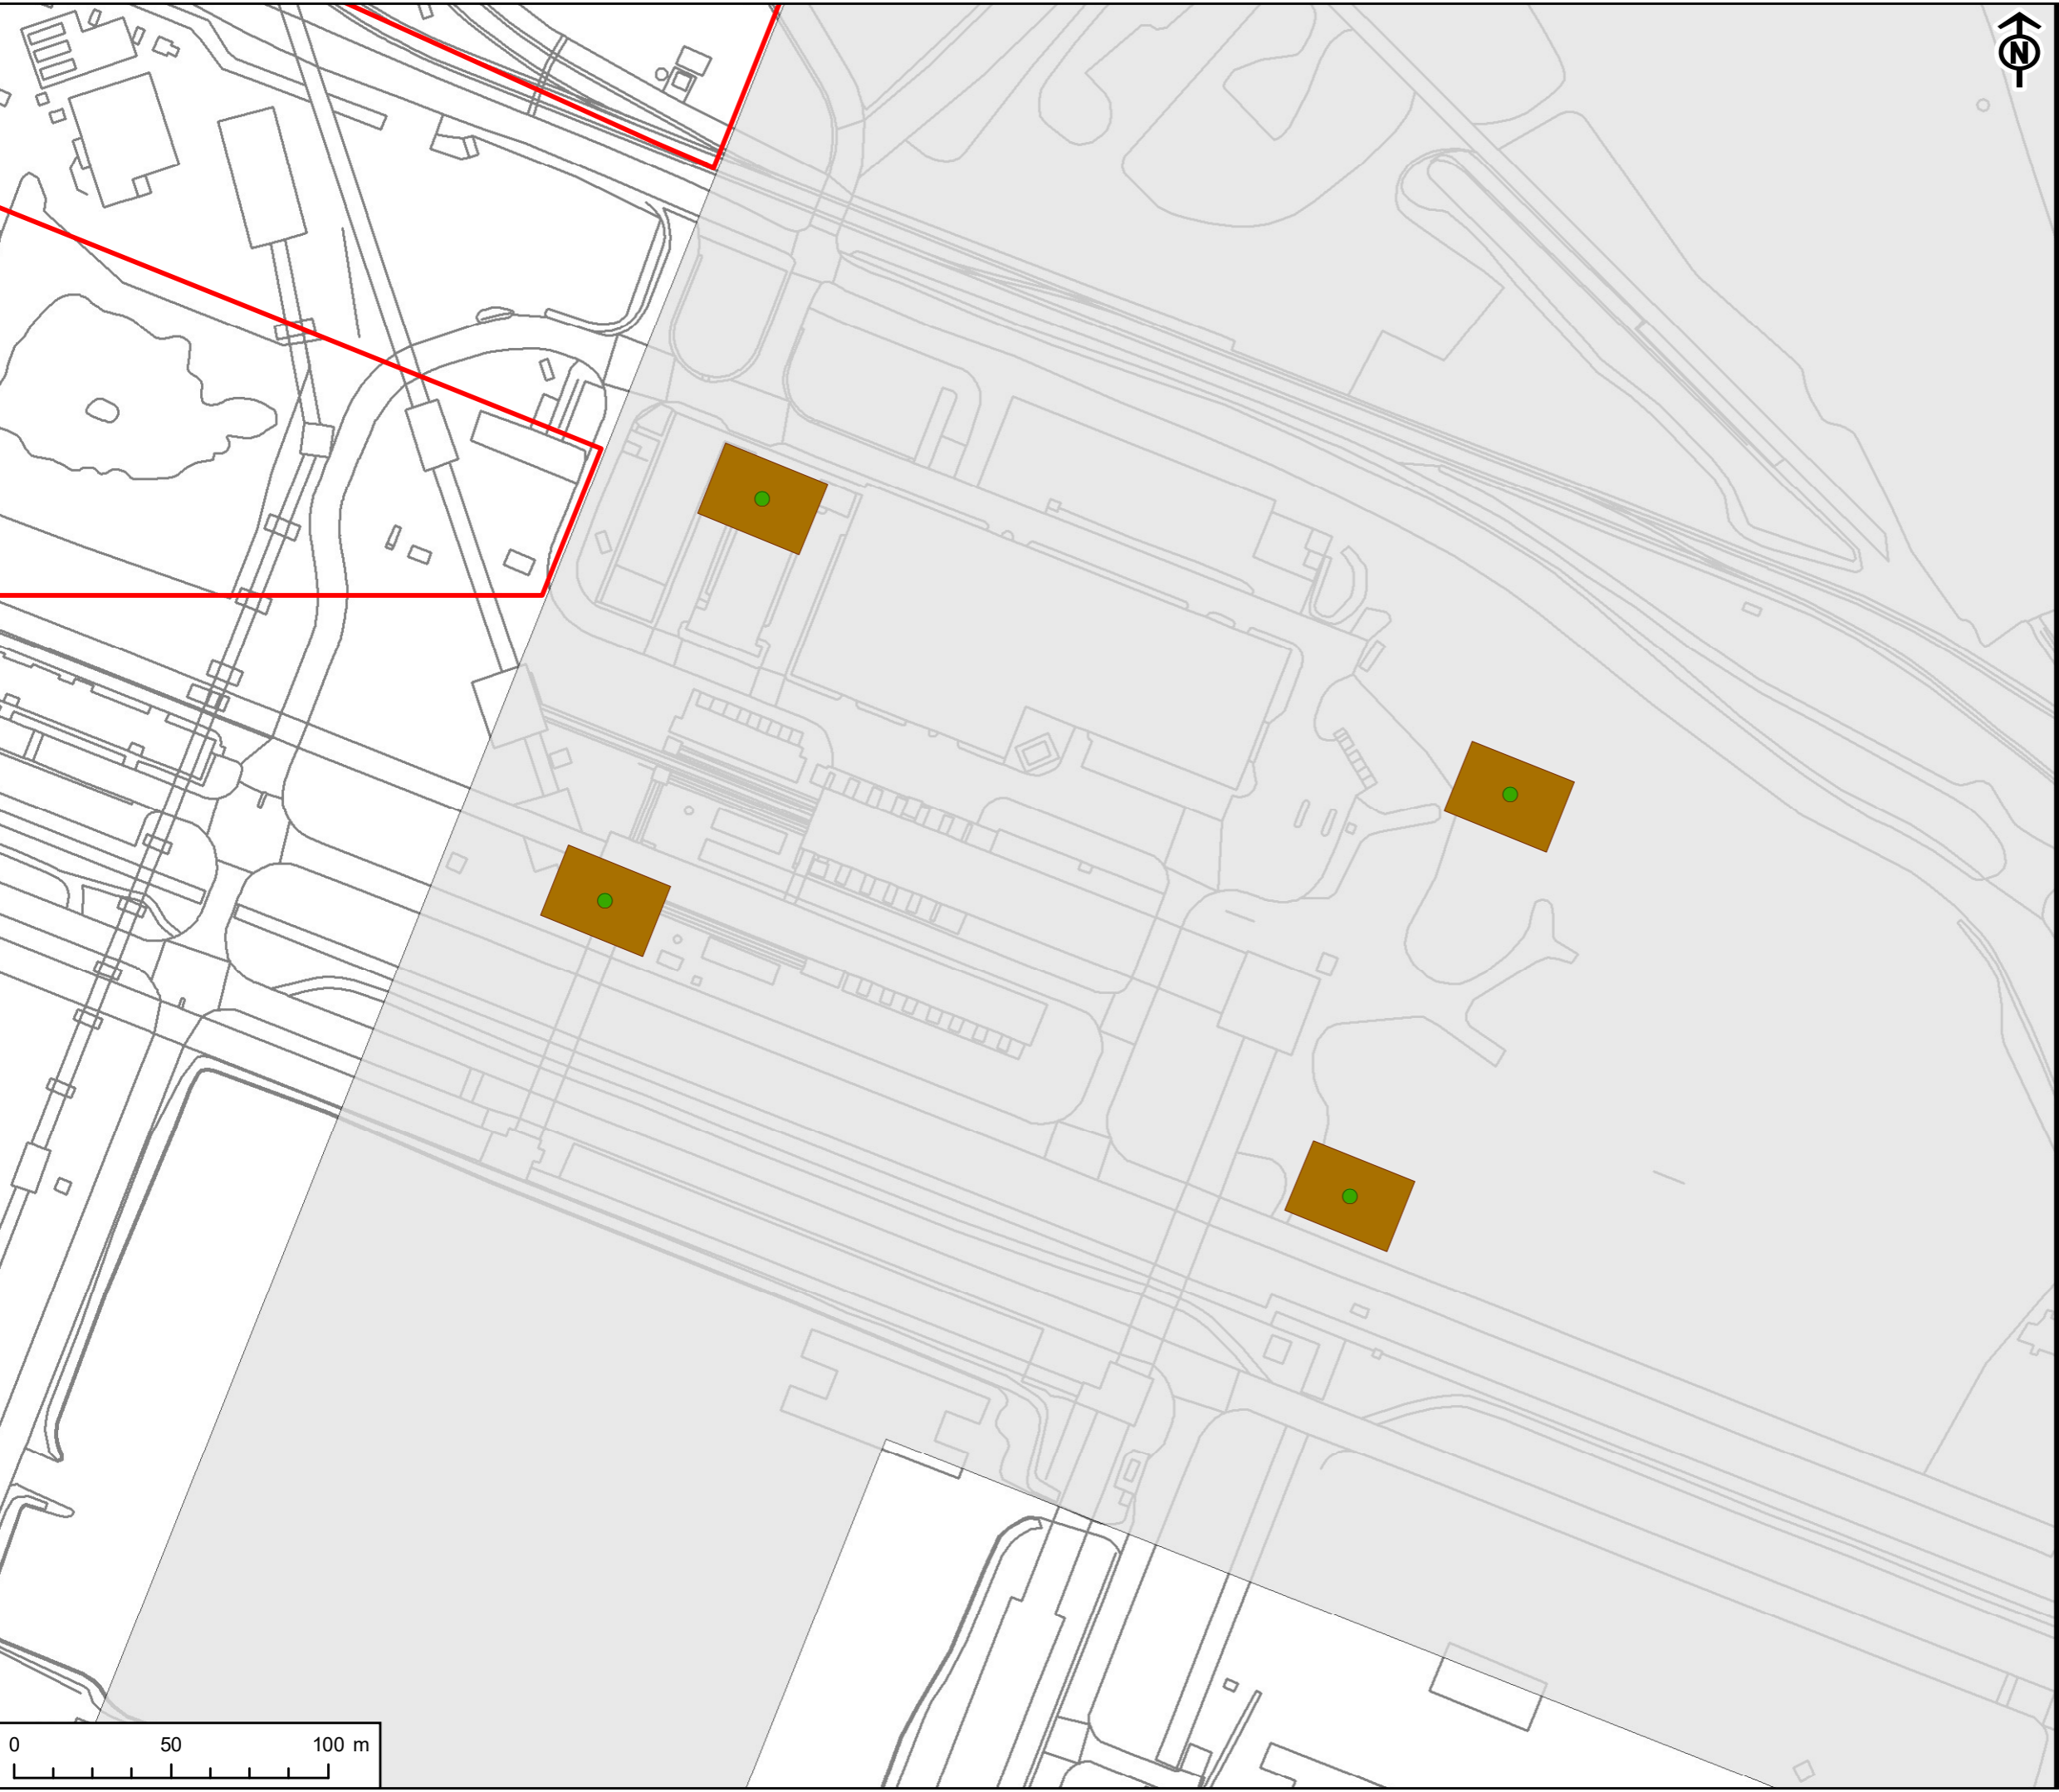


Project Management Initials: RL Designer: LC Checked: HW Approved: ##

Scale @ A3 1:2,000



APPLICANTS
 NZT POWER LTD. AND NZNS STORAGE LTD.

- KEY
-  Site Boundary
 -  Power, Capture and Compressor Site
 -  Emission Source
 -  Building

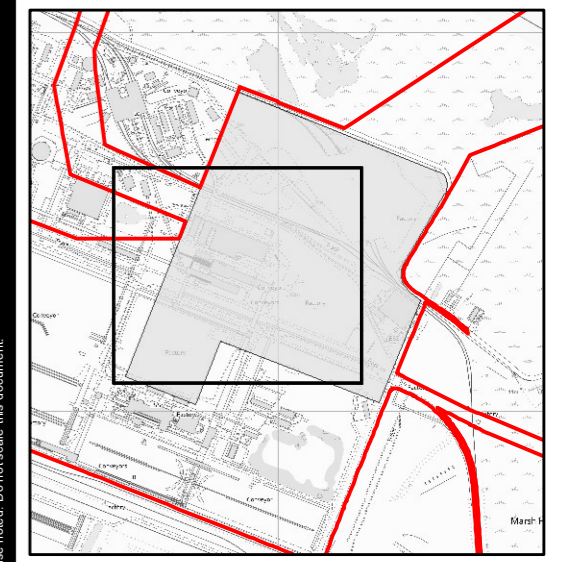

TITLE
 FIGURE 8-4
 MODEL VISUALISATION

REFERENCE
 NZT_220408_ES_8-4_v3

SHEET NUMBER
 1 of 1

DATE
 08/04/22

This drawing has been produced for the use of AECOM's client. It may not be used, modified or relied upon by third parties, except as agreed by AECOM or as required by law. AECOM accepts no responsibility, and denies any liability whatsoever, to any party that uses or relies upon this drawing without AECOM's express written consent. All dimensions are indicative and in metres unless otherwise noted. Do not scale this document.