

AECOM

PROJECT
NET ZERO TEESIDE PROJECT

APPLICANTS
NZN POWER LTD. AND NZNS STORAGE LTD.

KEY

- Site Boundary
- Power, Capture and Compressor Site
- Water Connection Corridors
- CO₂ Export Pipeline
- Chimney
- Cooling Tower
- Flare Stack
- Possible Tank
- Tank
- Tanks
- ▲ Brick Field
- ▲ Disused Salt Works
- ▲ Disused Works
- ▲ Engineering Works
- ▲ Iron Works
- ▲ Sawmill
- ▲ Slag Wool Works
- ▲ Tar Macadam Works
- Pipeline
- Pipelines
- Tunnel
- Electrical Transmission Line
- Fuel Depot
- Oil Depot
- Oil Refinery
- Oil Supply Terminal
- Petroleum Refinery
- Tank Farm
- Pipelines
- Tunnel
- Electrical Substation
- Power Station
- Works
- Chemical
- Iron & Steel
- Slag Works
- Works - Unknown


TITLE
FIGURE 10-23
HISTORICAL FEATURES 1

REFERENCE
NZN_220408_ES_10-23_v2


SHEET NUMBER
1 of 4

DATE
08/04/2022

Inset shown on Figure 10-23 - Sheet 2

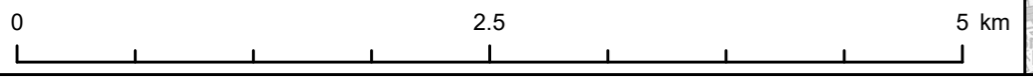


This drawing has been produced for the use of AECOMs client. It may not be used, modified or relied upon by third parties, except as agreed by AECOM or as required by law. AECOM accepts no responsibility, and denies any liability whatsoever, to any party that uses or relies upon this drawing without AECOMs express written consent. All dimensions are indicative and in metres unless otherwise noted. Do not scale this document.

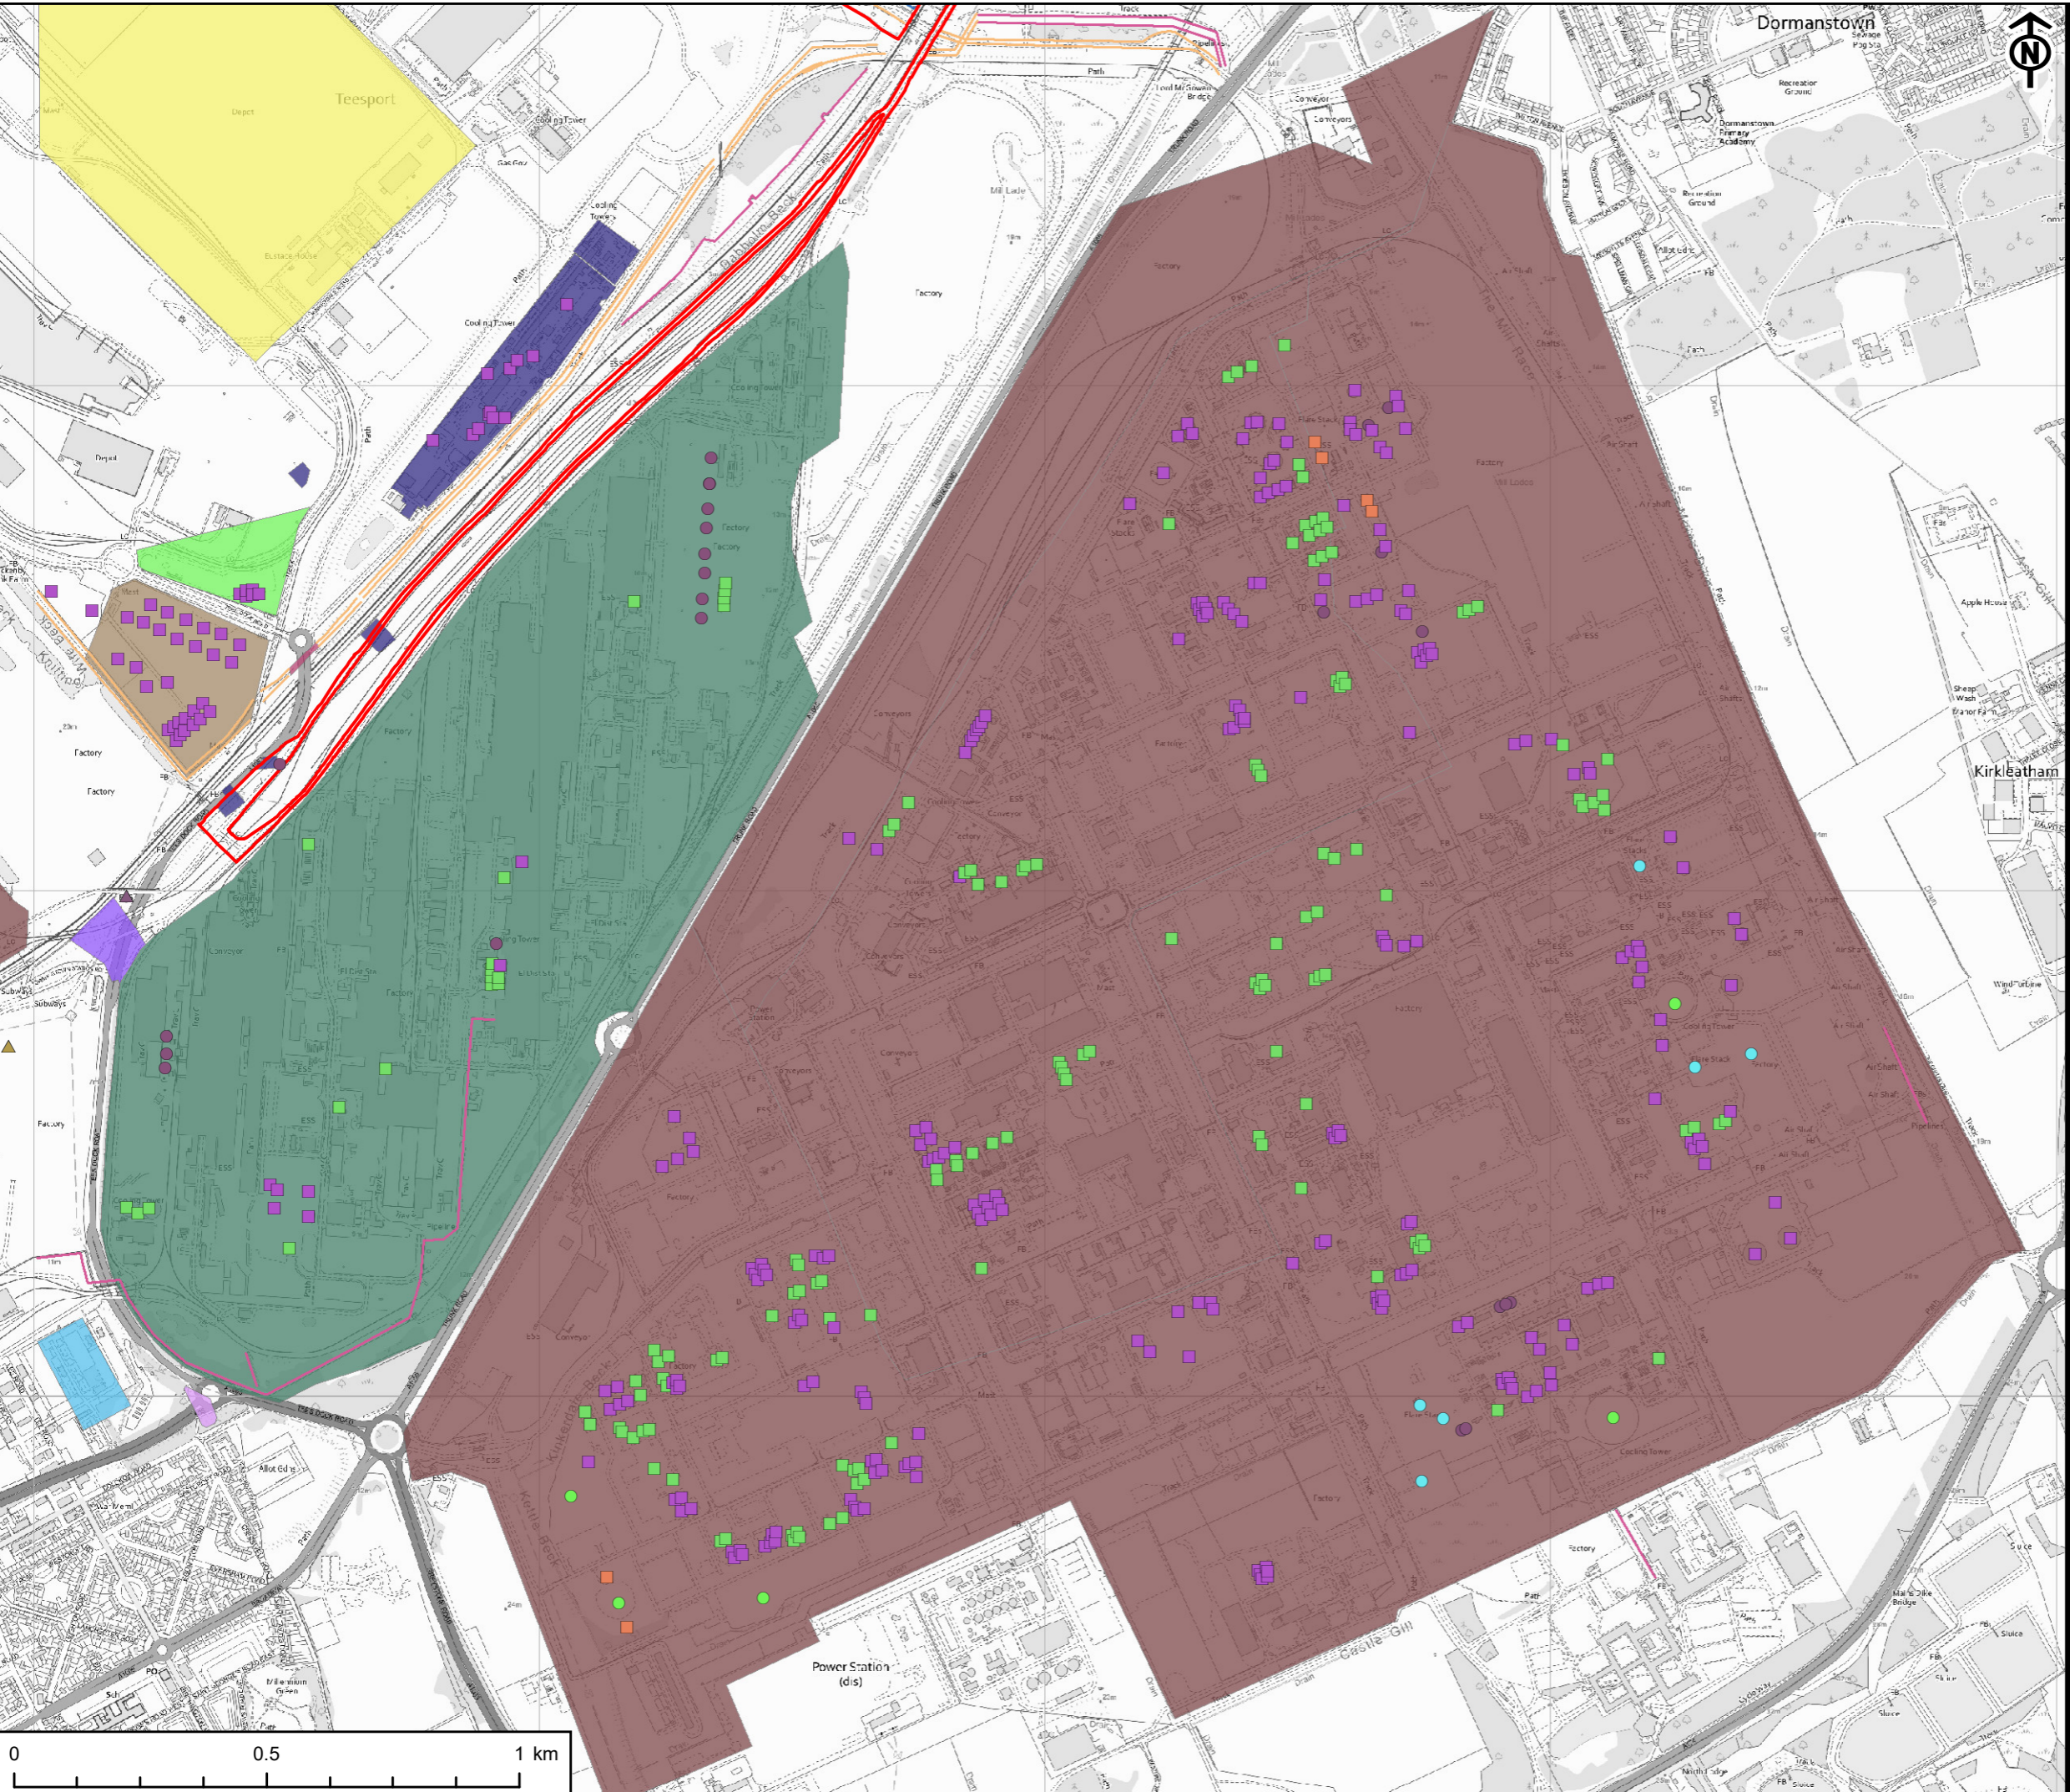


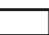




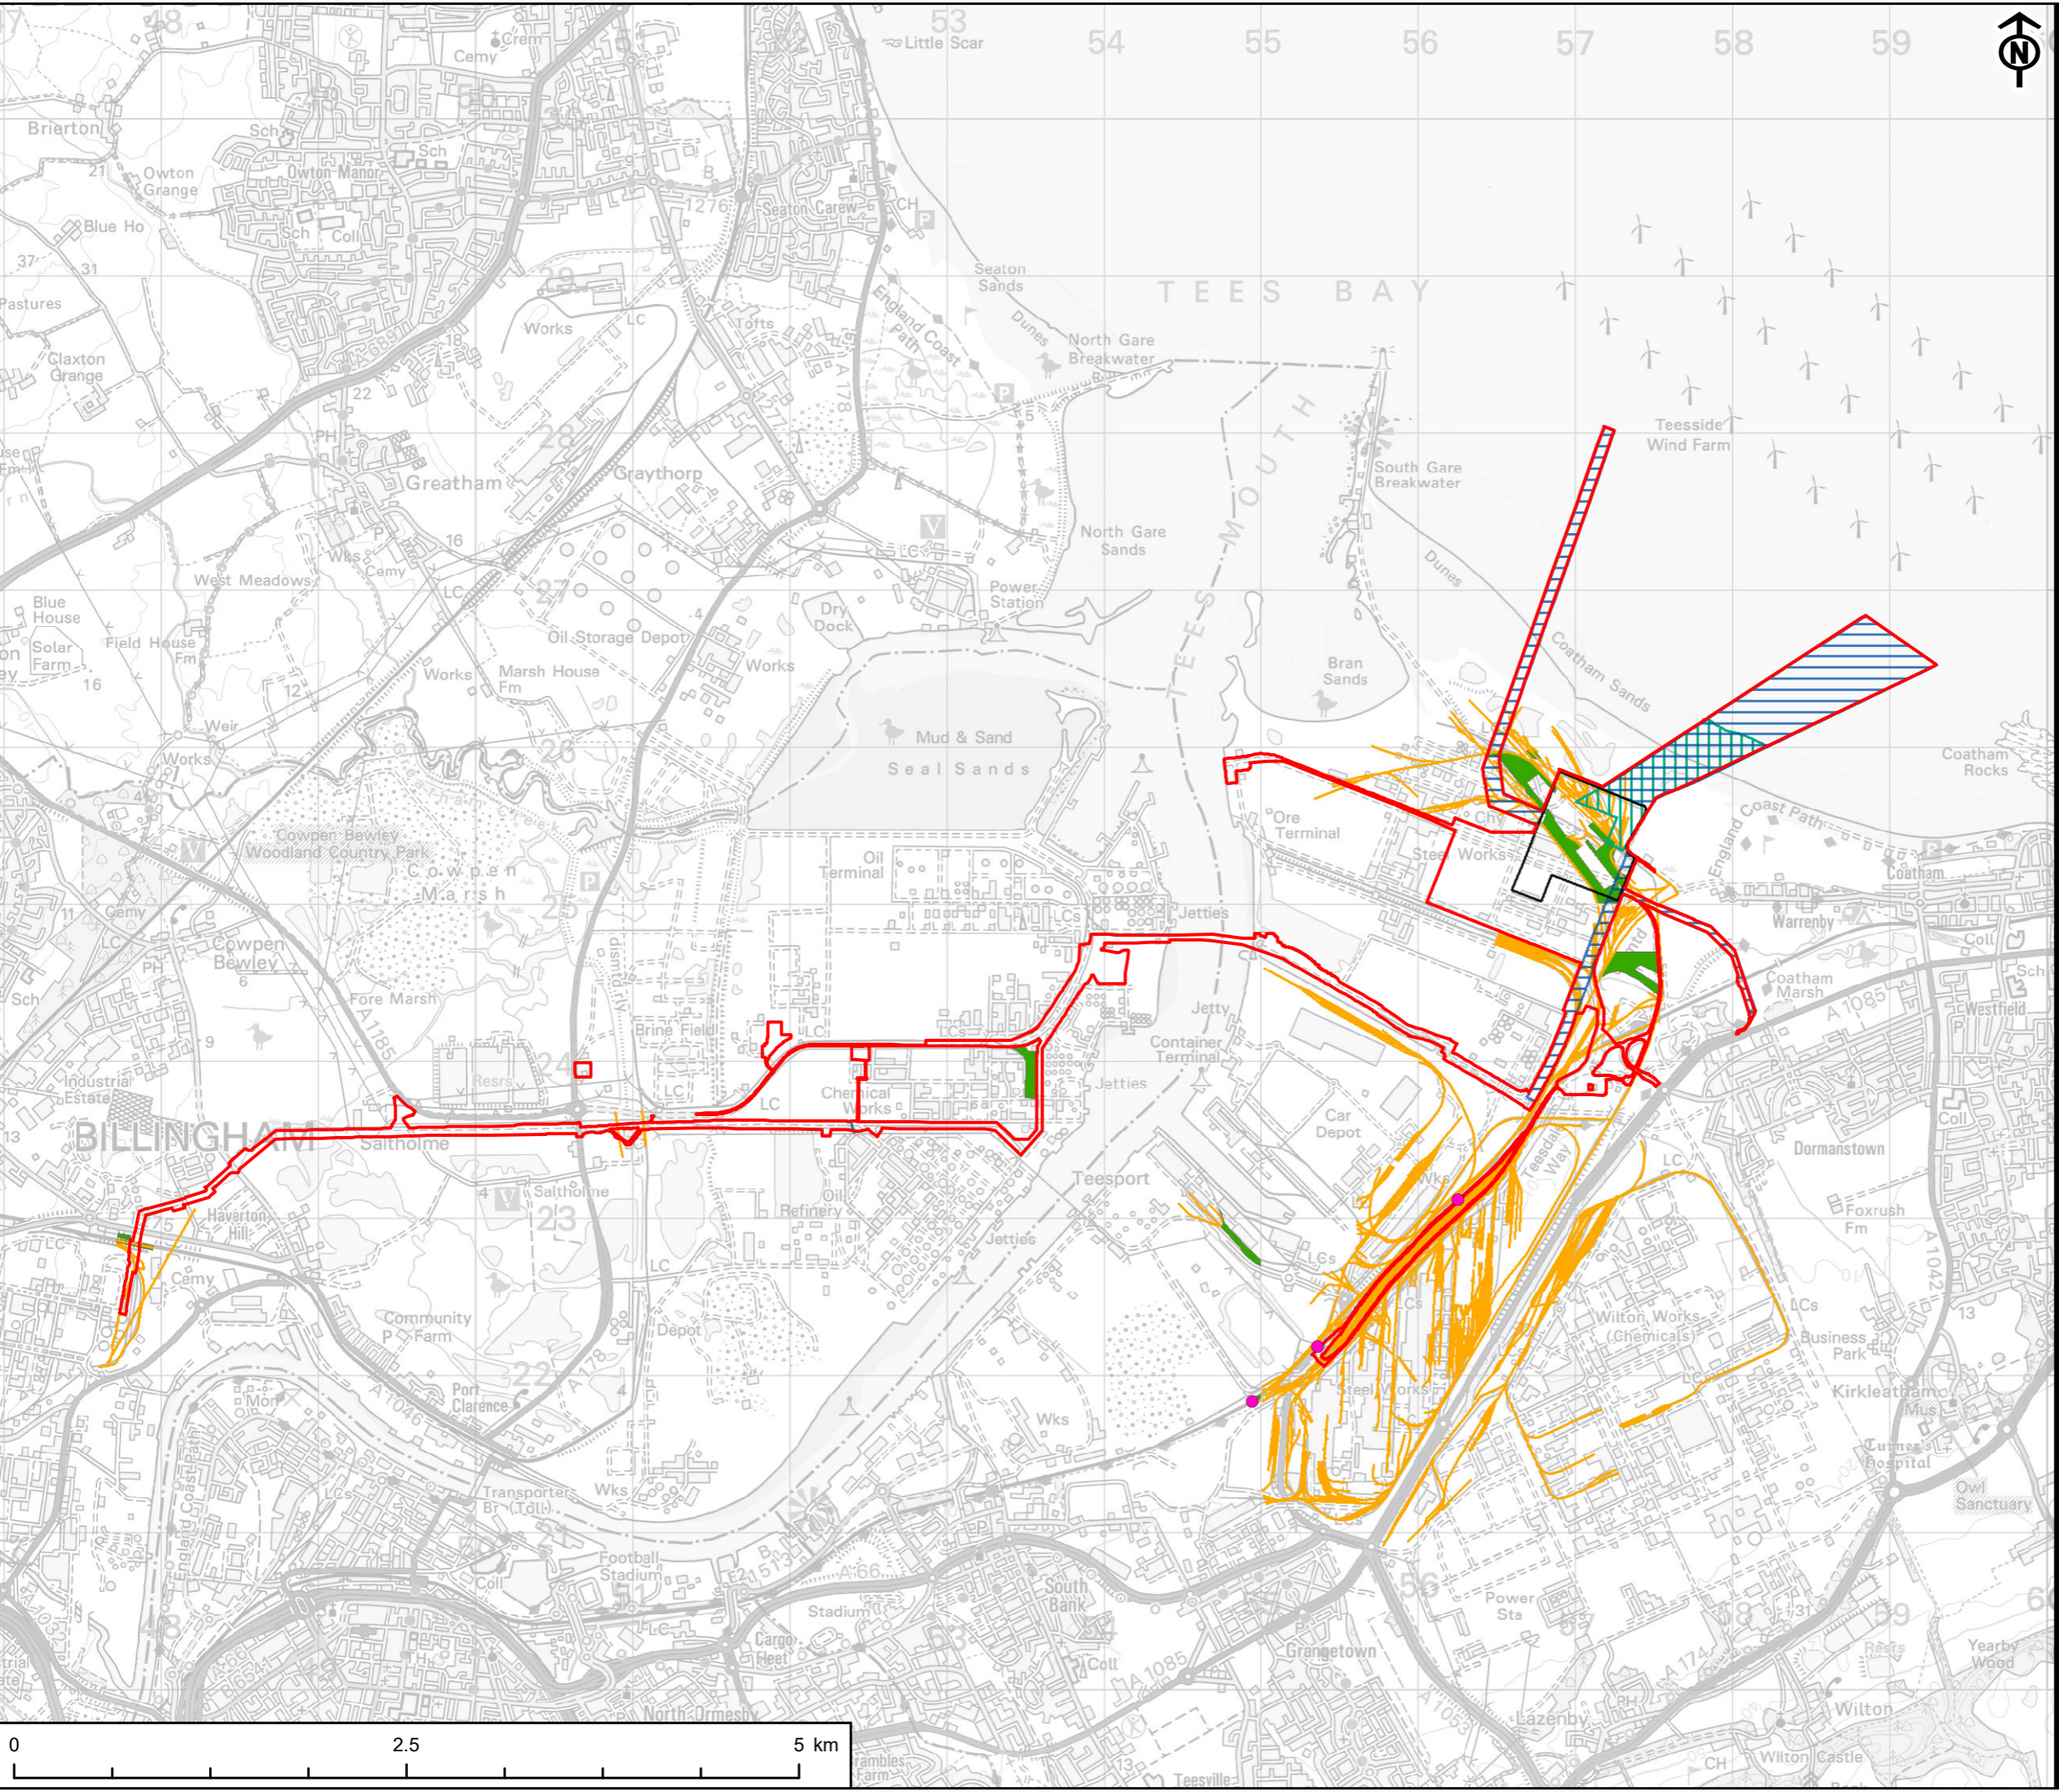

KEY


	Site Boundary
	Water Connection Corridors
	Chimney
	Cooling Tower
	Flare Stack
	Possible Tank
	Tank
	Tanks
	Brick Field
	Engineering Works
	Pipeline
	Pipelines
	Oil Supply Terminal
	Petroleum Refinery
	Tank Farm
	Tunnel
	Electrical Substation
	Power Station
	Works
	Chemical
	Iron & Steel
	Works - Unknown

This drawing has been produced for the use of AECOMs client. It may not be used, modified or relied upon by third parties, except as agreed by AECOM or as required by law. AECOM accepts no responsibility, and denies any liability whatsoever, for any party that uses or relies upon this drawing without AECOMs express written consent. All dimensions are indicative and in metres unless otherwise noted. Do not scale this document.




KEY

	Site Boundary
	Power, Capture and Compressor Site
	Water Connection Corridors
	CO2 Export Pipeline
	Railway Station
	Railway
	Tramways
	Railway

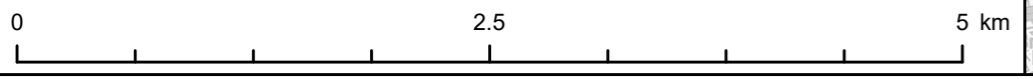

This drawing has been produced for the use of AECOM's client. It may not be used, modified or relied upon by third parties, except as agreed by AECOM or as required by law. AECOM accepts no responsibility, and denies any liability whatsoever, for any party that uses or relies upon this drawing without AECOM's express written consent. All dimensions are indicative and in metres unless otherwise noted. Do not scale this document.

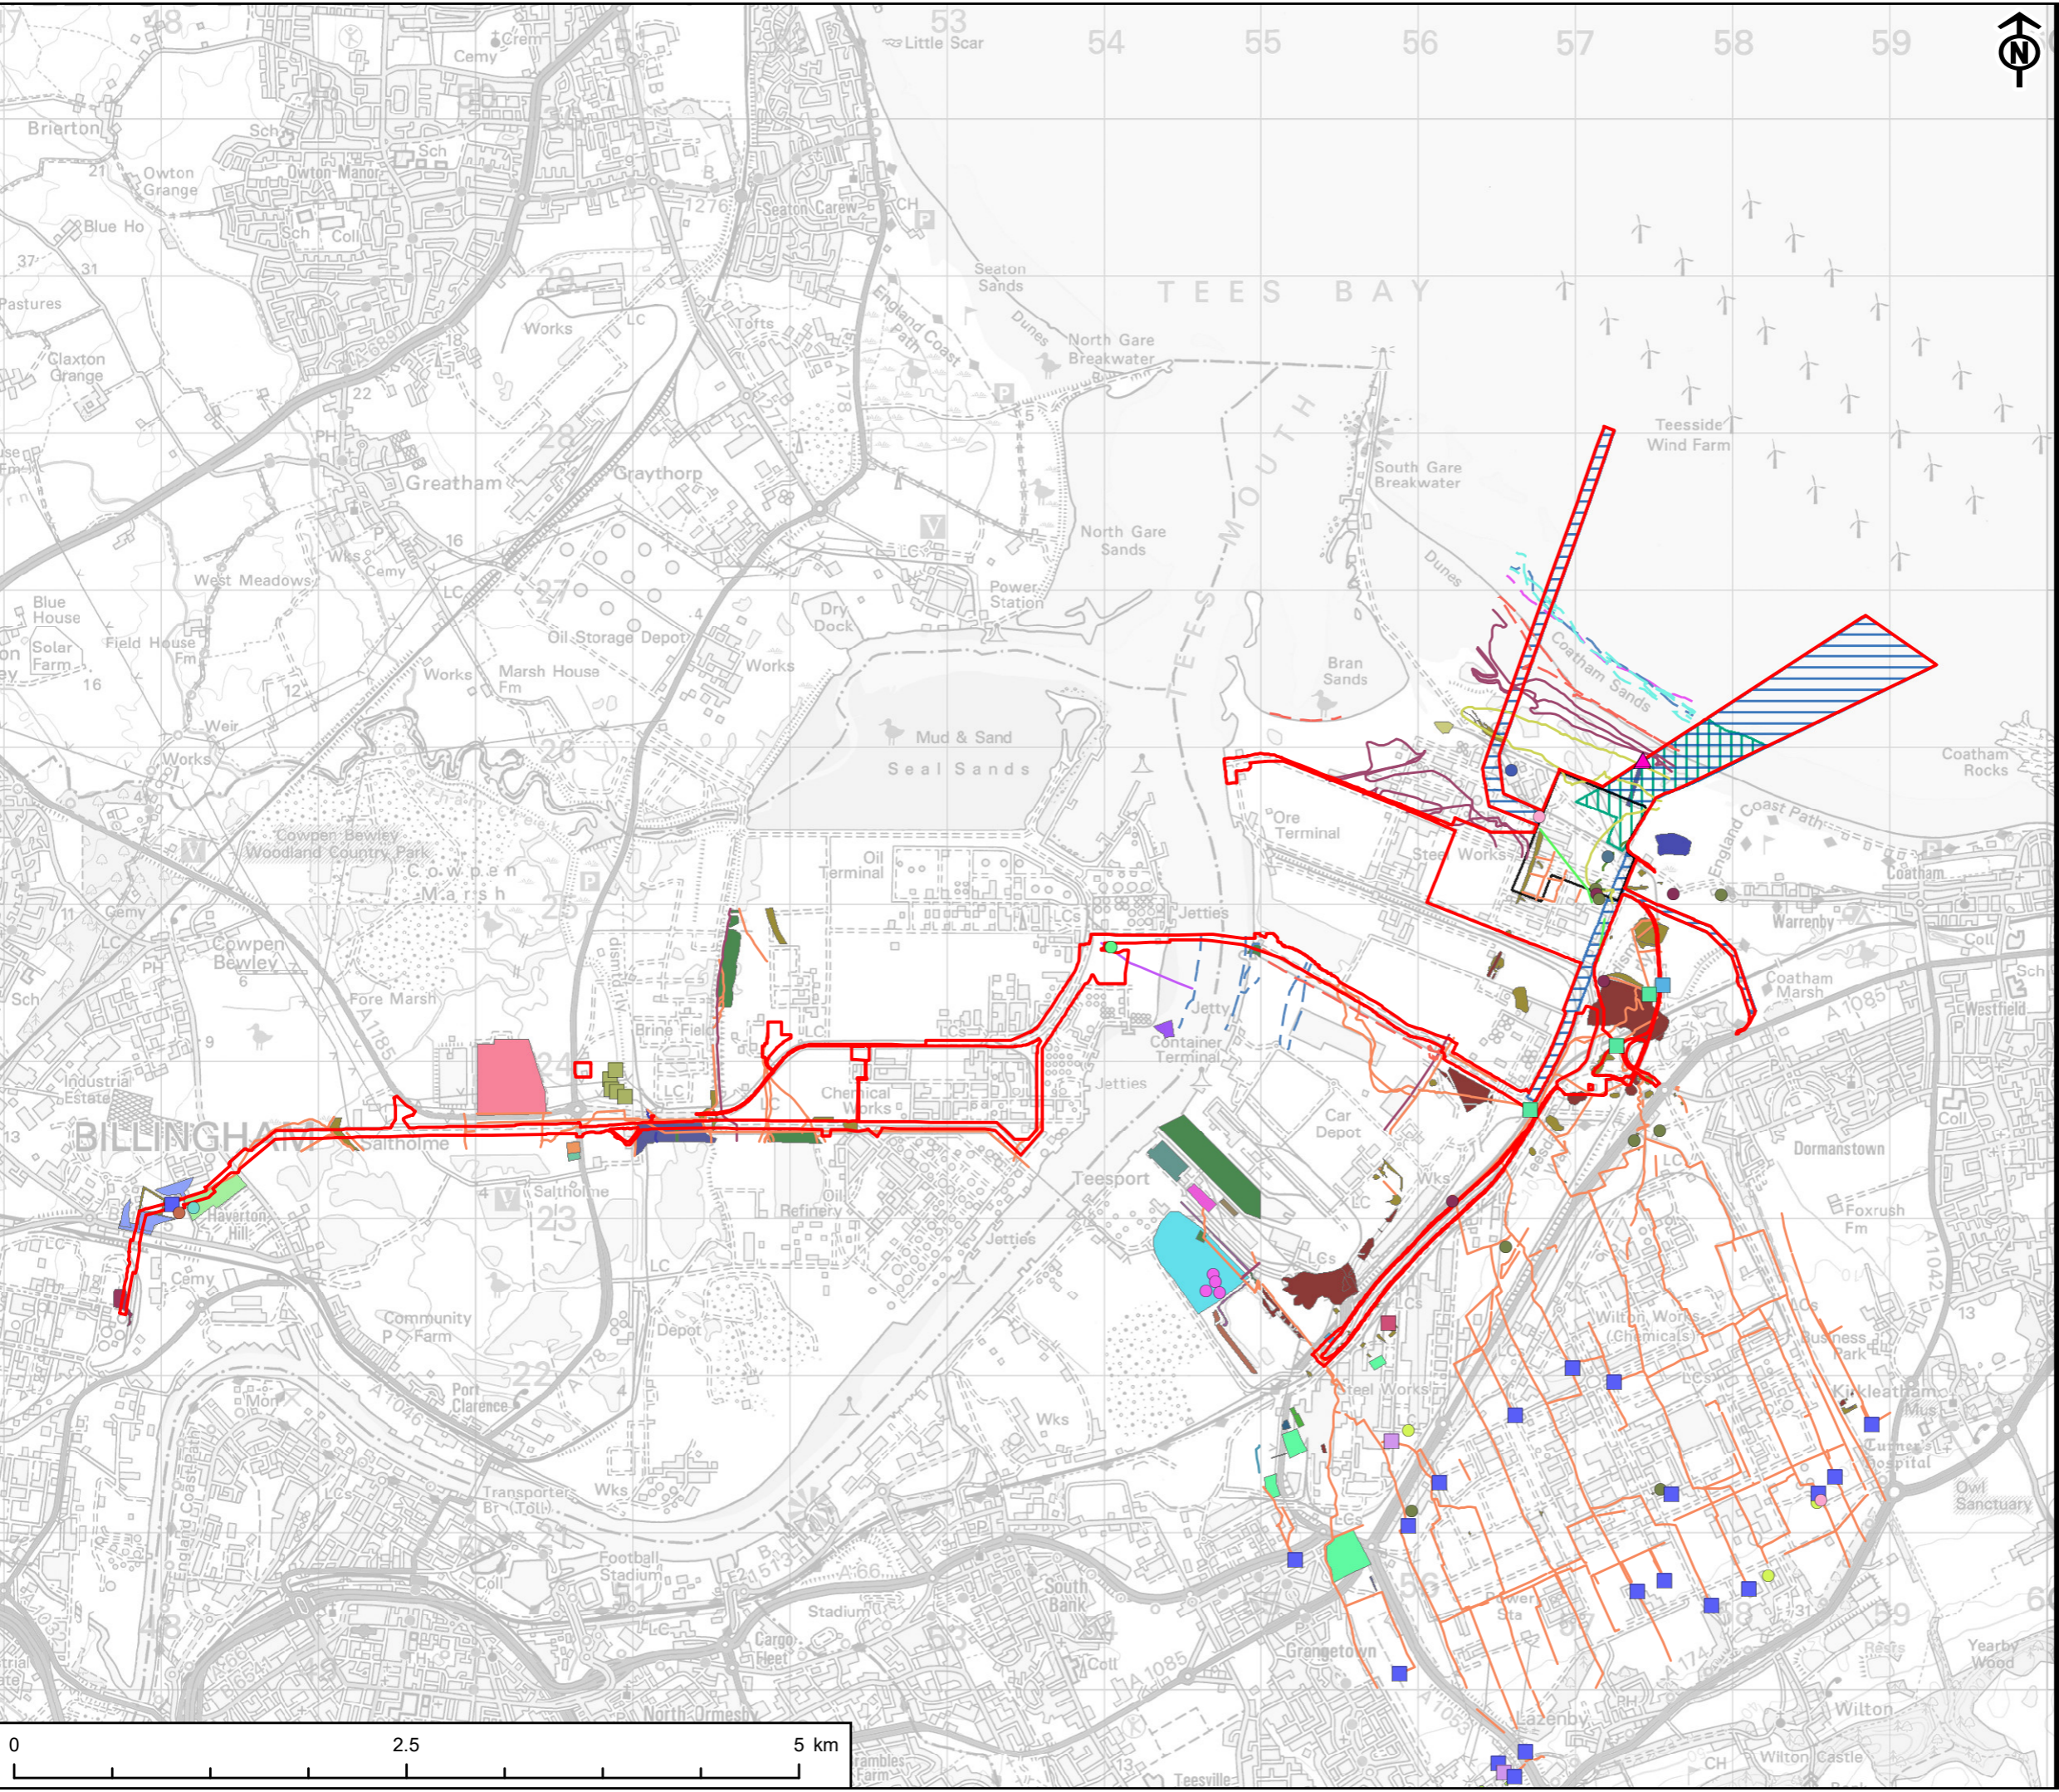

AECOM

PROJECT
NET ZERO TEESIDE PROJECT

Net Zero Teesside

APPLICANTS
NZT POWER LTD. AND NZNS STORAGE LTD.

KEY

Site Boundary	Power, Capture and Compressor Site
Water Connection Corridors	CO ₂ Export Pipeline
Church	Water Tower
Conveyor	Butts
Council Offices	Brine Will
Farm	Issues/Rises/Spring
Hopper	Pond
House	Reservoir
Laboratory	Sluice
Meter House	Well
Pump	
Beck	Headland
Breakwater	L.W.M.O.S.T.
Channel	L.W.M.O.T.
Drain/Watercourse	Mean High Water
H.W.M.O.S.T.	Mean Low Water
H.W.M.O.T.	Mud / Sand Flats
Allotment Gardens	Battery
Brick Yard	Rifle Range
Depot	Clay Pit
Fire Station	Gravel Pit
Recreation Ground	Infilled Land (non-water)
Residential	Sand Pit
School	Waste management / processing facility
Telephone Exchange	Water
Transit Shed	Brine Reservoir
Warehouse	Drain/Watercourse
Infilled Land (non-water)	Muscle Bed
Infilled Land (water)	Pond
	Reservoir

TITLE
FIGURE 10-23
HISTORICAL FEATURES 3

REFERENCE
NZT_220408_ES_10-23_v2

SHEET NUMBER
4 of 4

DATE
08/04/2022

This drawing has been produced for the use of AECOM's client. It may not be used, modified or relied upon by third parties, except as agreed by AECOM or as required by law. AECOM accepts no responsibility, and denies any liability whatsoever, to any party that uses or relies upon this drawing without AECOM's express written consent. All dimensions are indicative and in metres unless otherwise noted. Do not scale this document.