




PLAN VIEW
Scale 1:5000

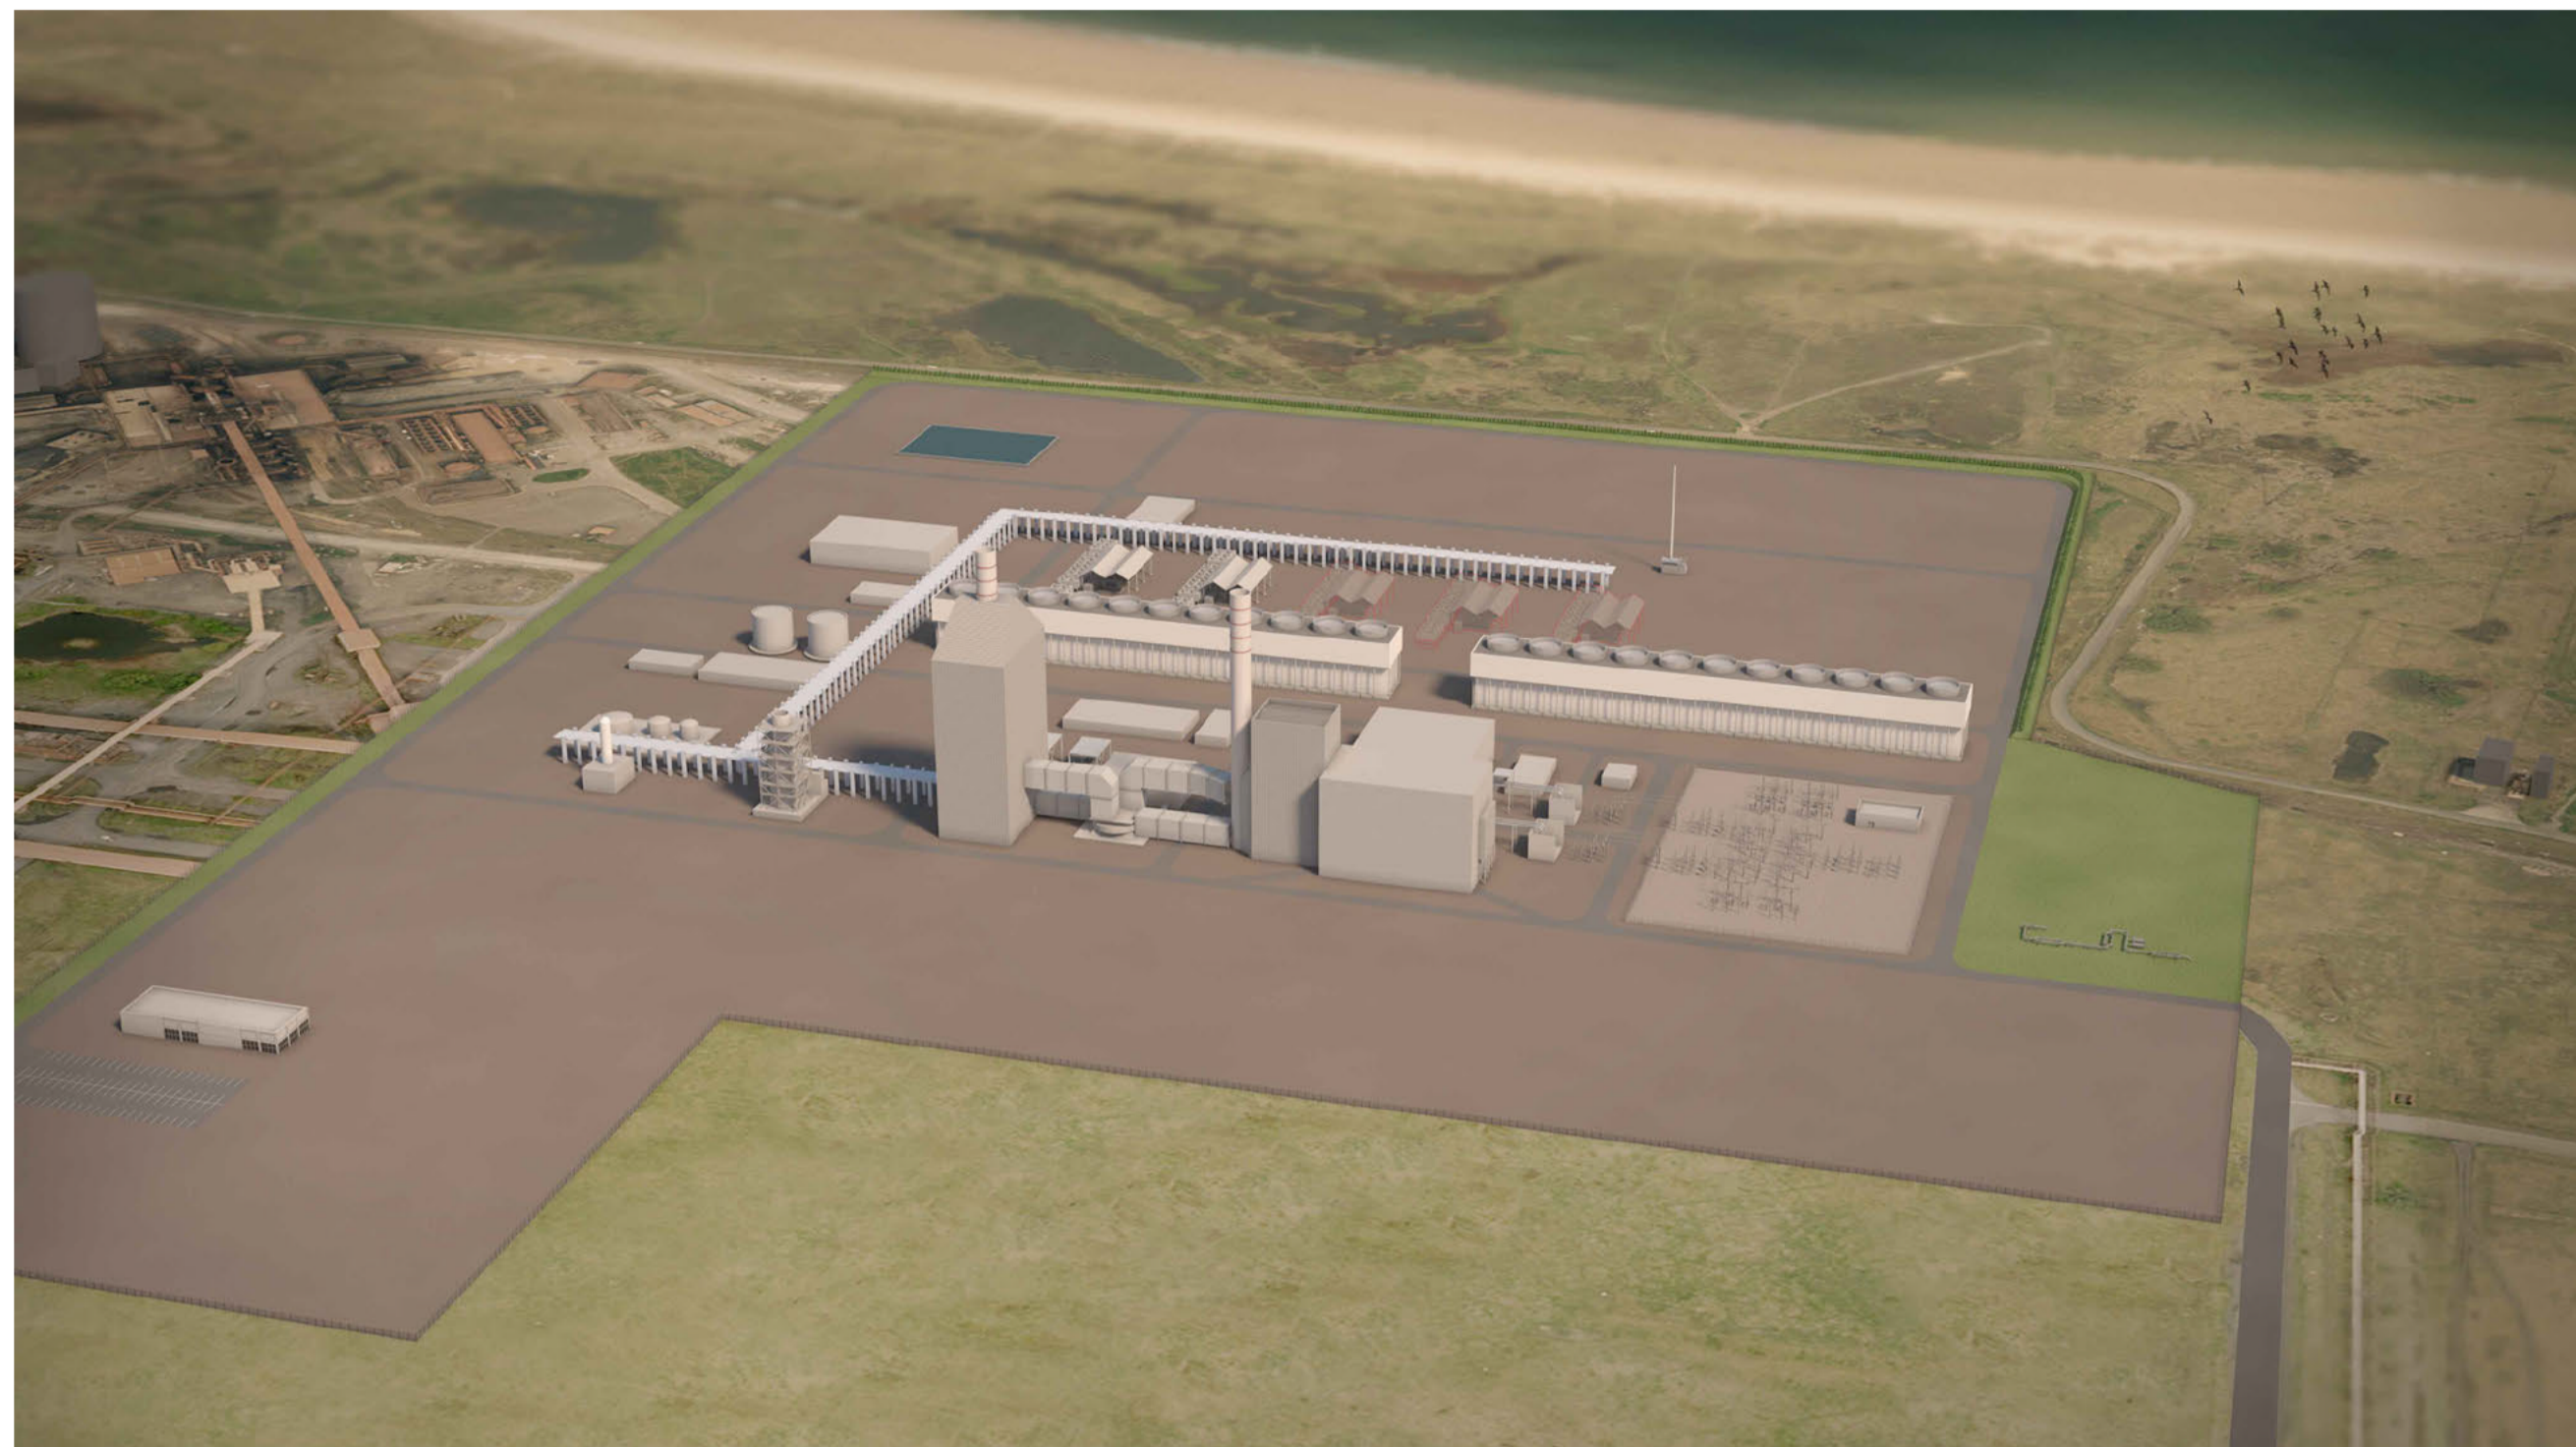

3D AERIAL VIEW
N.T.S.

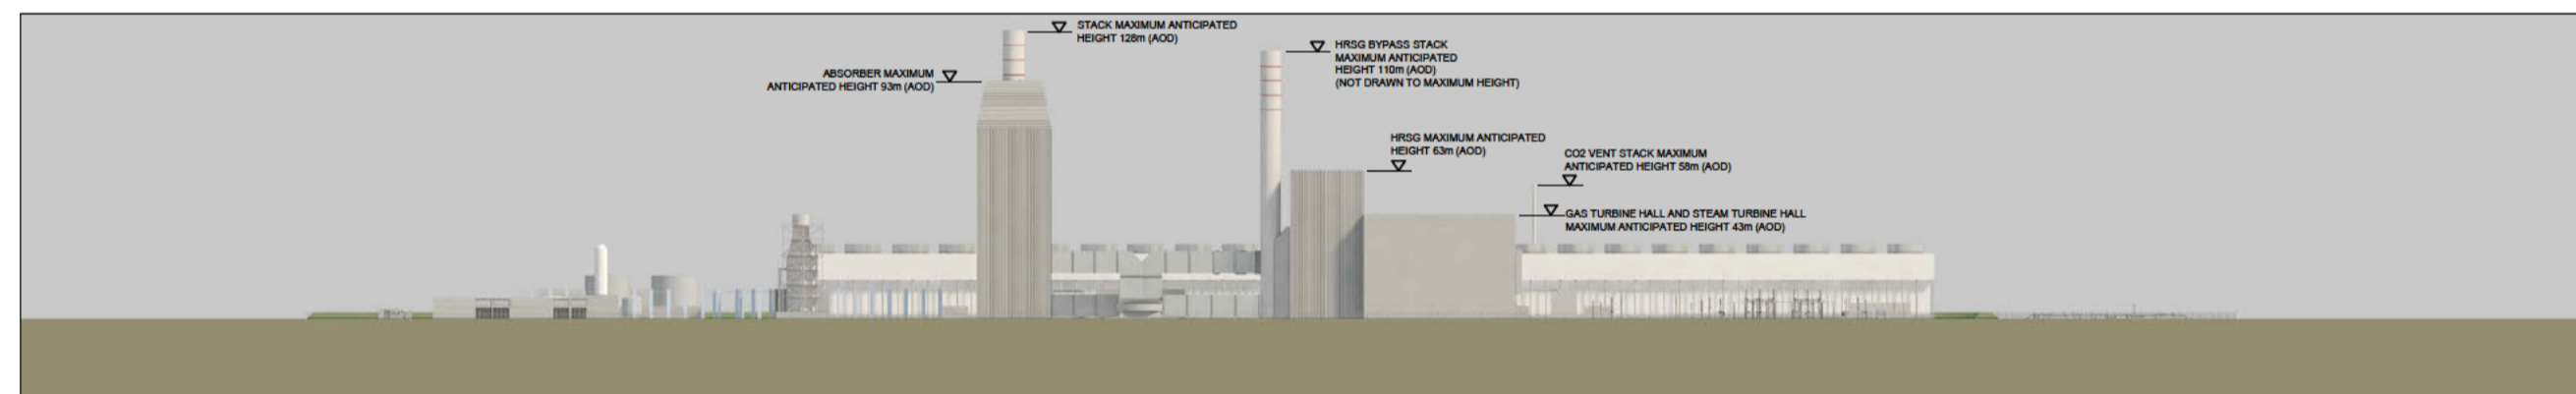


ELEVATION LOOKING NORTH
Scale 1:2500

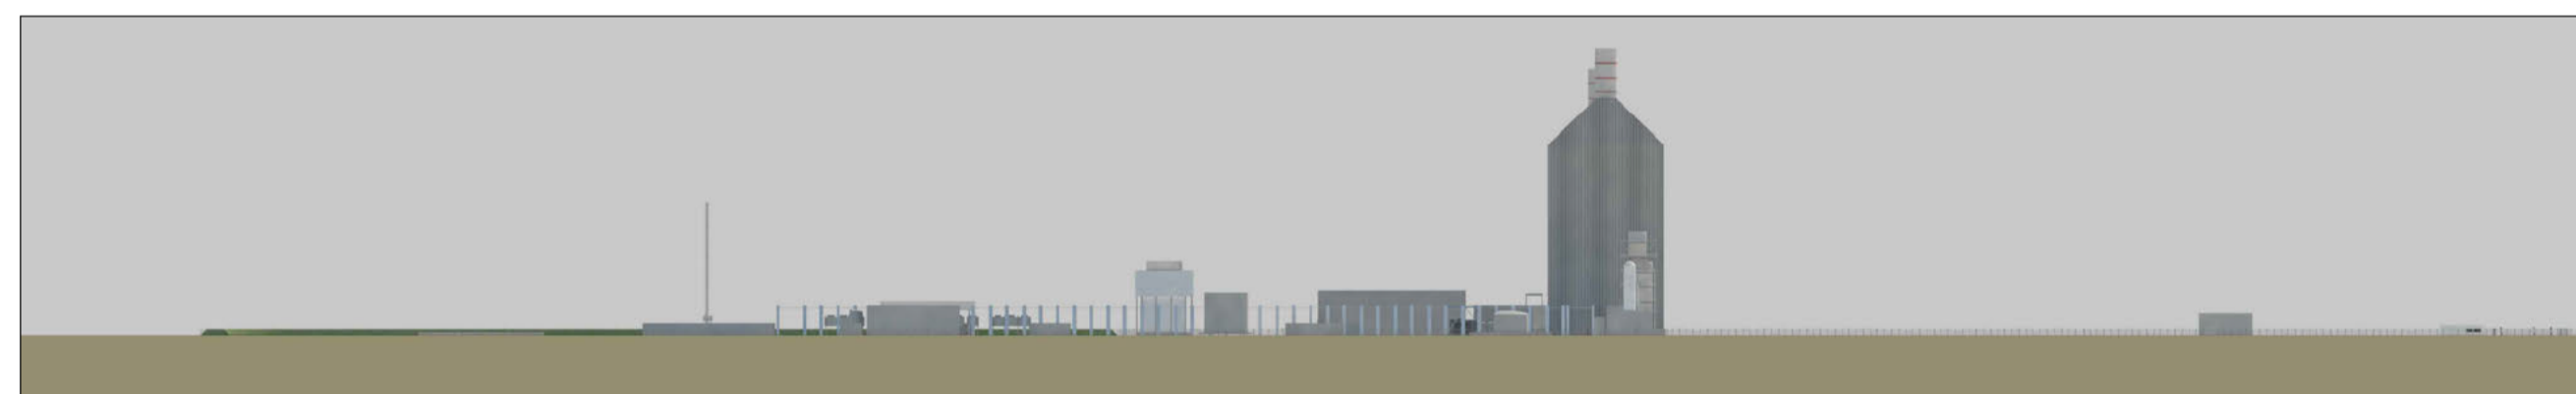

ELEVATION LOOKING EAST
Scale 1:2500



ELEVATION LOOKING SOUTH
Scale 1:2500

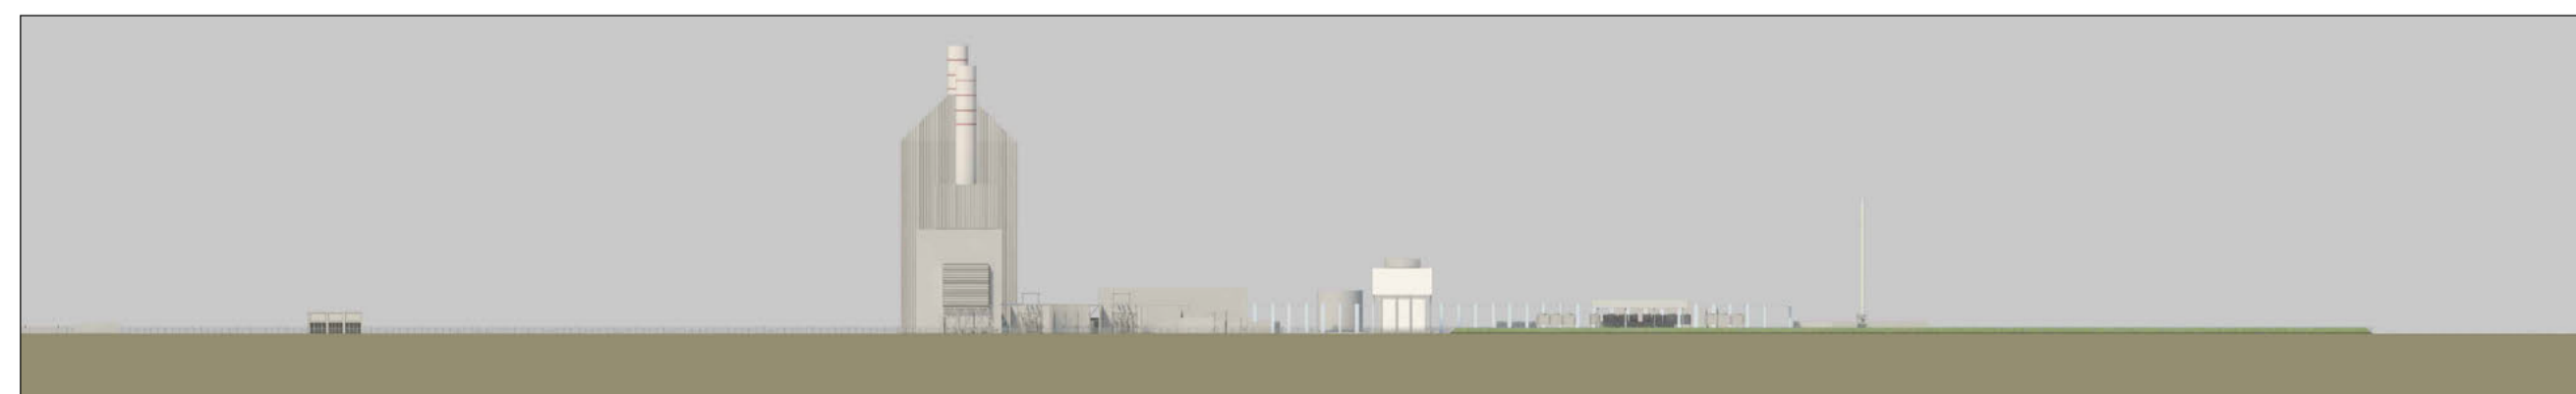

ELEVATION LOOKING WEST
Scale 1:2500

SAFETY, HEALTH AND ENVIRONMENTAL INFORMATION BOX

IT IS ASSUMED THAT ALL WORKS ON THIS DRAWING WILL BE CARRIED OUT BY A COMPETENT CONTRACTOR WORKING, WHERE APPROPRIATE, TO AN APPROPRIATE METHOD STATEMENT

THIS DRAWING TO BE USED ONLY FOR THE PURPOSE OF ISSUE THAT IT WAS ISSUED FOR AND IS SUBJECT TO AMENDMENT

KEY

- SITE BOUNDARY
- WORK No. 1A - LO CARBON ELECTRICITY GENERATING STATION - CCGT PLANT
- WORK No. 1B - LO CARBON ELECTRICITY GENERATING STATION - CCGT PLANT - COOLING AND UTILITIES
- WORK No. 1C - LOW CARBON ELECTRICITY GENERATING STATION - CARBON CAPTURE PLANT
- WORK No. 1D - ELECTRICITY GENERATING STATION - ADMIN CONTROL ROOM & STORES
- AREA FOR FUTURE EXPANSION OF PROPOSED HP CO2 COMPRESSION AND INDICATIVE FUTURE EXPANSION HP CO2 COMPRESSION EQUIPMENT

Revision Details	By	Date	Suffix

Purpose of issue
FOR INFORMATION

Applicant
NZT POWER LTD AND NZNS STORAGE LTD



Drawing Title
DCO Reference Number - 4.6

INDICATIVE POWER CAPTURE AND COMPRESSION (PCC) FACILITY PLANS

Sheet 1 of 4 - Key Plan

Designed	Drawn	Checked	Approved	Date
	SF			

AECOM Internal Project No.	Subsidiary	Project Manager
60559231	N/A	

Scale @ A1
AS SHOWN

Zone / Mileage
N/A

THIS DOCUMENT HAS BEEN PREPARED PURSUANT TO AND SUBJECT TO THE TERMS OF USE AGREEMENT BY ITS CLIENT. URS ACCEPTS NO LIABILITY FOR ANY USE OF THIS DOCUMENT OTHER THAN BY ITS ORIGINAL CLIENT OR FOLLOWING URS EXPRESS AGREEMENT TO SUCH USE, AND ONLY FOR THE PURPOSES FOR WHICH IT WAS PREPARED AND PROVIDED.

*UNLESS AECOM AND URS HAVE BECOME ONE COMPANY, CONTRACTING ENTITIES (ALL OF WHICH ARE NOW WHOLLY OWNED BY AECOM) AND LINES OF COMMUNICATION CURRENTLY REMAIN THE SAME UNLESS SPECIFICALLY ADVISED OR COMMUNICATED OTHERWISE.