



**ELEVATION LOOKING NORTH**  
Scale 1:500

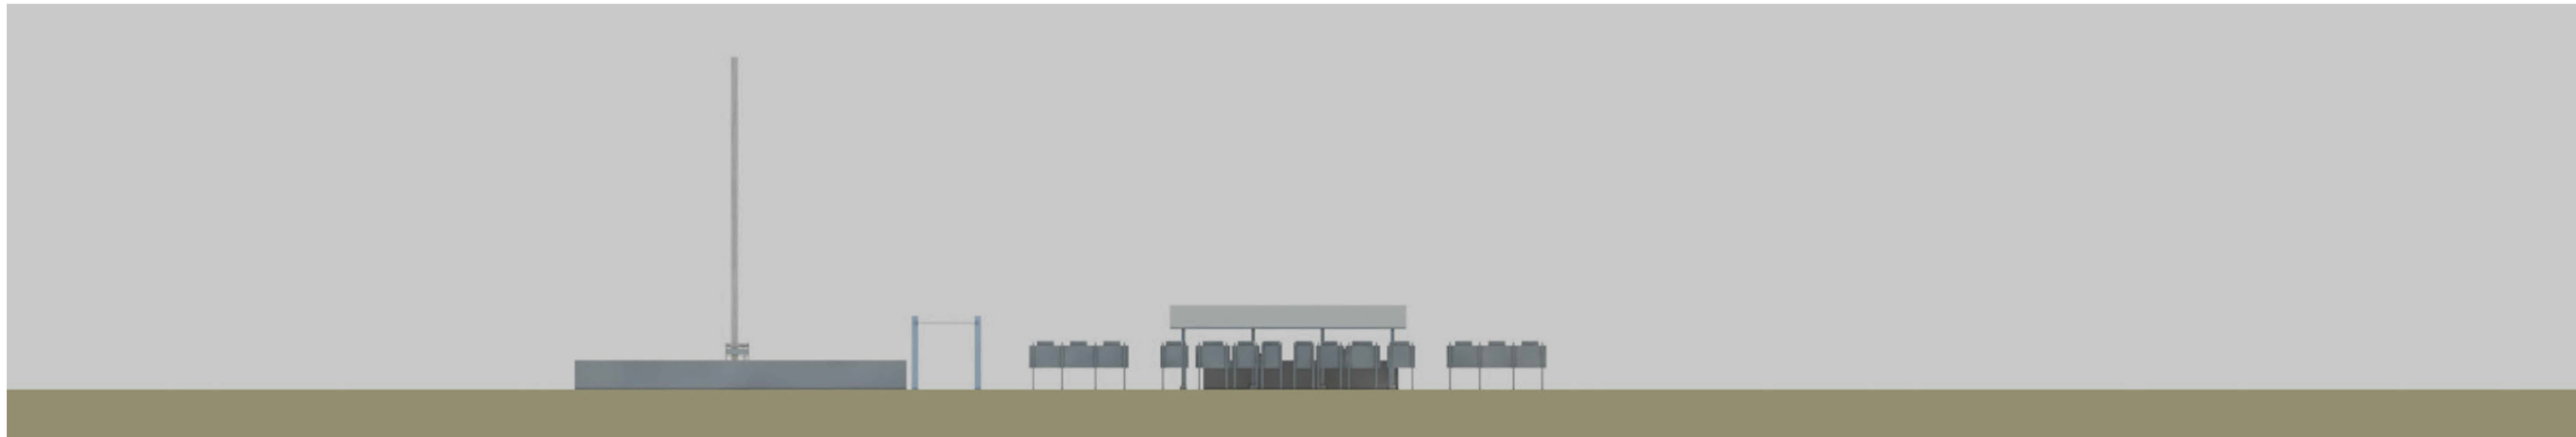


**ELEVATION LOOKING EAST**  
Scale 1:500

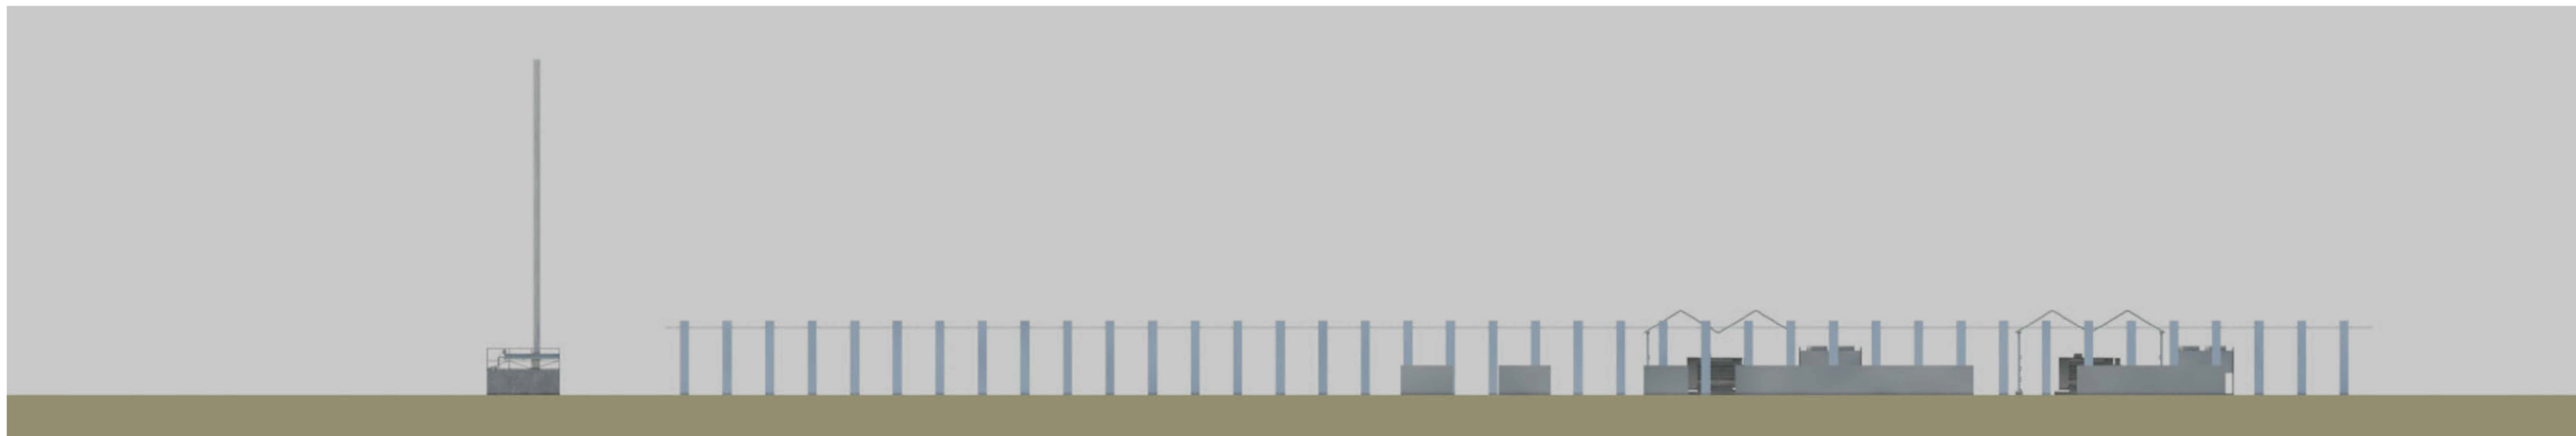

**ELEVATION LOOKING SOUTH**  
Scale 1:500



**ELEVATION LOOKING WEST**  
Scale 1:500

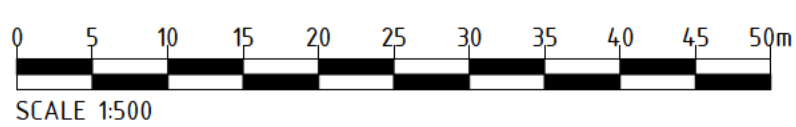


**SAFETY, HEALTH AND ENVIRONMENTAL INFORMATION BOX**

IT IS ASSUMED THAT ALL WORKS ON THIS DRAWING WILL BE CARRIED OUT BY A COMPETENT CONTRACTOR WORKING, WHERE APPROPRIATE, TO AN APPROPRIATE METHOD STATEMENT  
THIS DRAWING TO BE USED ONLY FOR THE PURPOSE OF ISSUE THAT IT WAS ISSUED FOR AND IS SUBJECT TO AMENDMENT

**NOTES**

- 1. ASSUMED FINISHED GROUND LEVEL IS 13m (AOD).

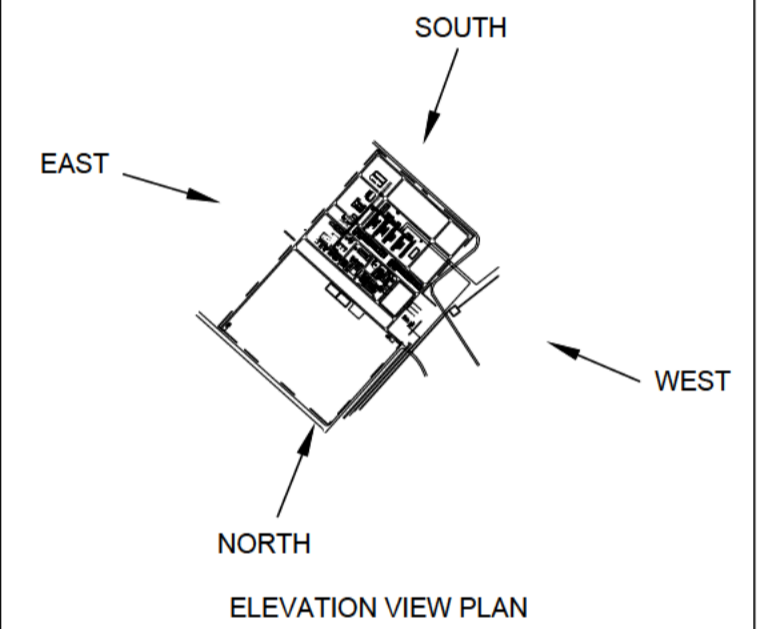

Revision Details	By	Check	Date	Suffix

Purpose of issue: **FOR INFORMATION**

Applicant: **NZT POWER LTD AND NZNS STORAGE LTD**



Drawing Title: **DCO Reference Number - 4.10**

**INDICATIVE HP COMPRESSOR PLANS**

Sheet 4 of 4 - Elevations

Designed	Drawn	Checked	Approved	Date
	SF			
AECOM Internal Project No.	Subsidiary	Project Manager		
60559231	N/A			
Scale @ A1	Zone / Mileage			
AS SHOWN	N/A			

THIS DOCUMENT HAS BEEN PREPARED PURSUANT TO AND SUBJECT TO THE TERMS OF USER AGREEMENT BY ITS CLIENT. USER ACCEPTS NO LIABILITY FOR ANY USE OF THIS DOCUMENT OTHER THAN BY ITS ORIGINAL CLIENT OR FOLLOWING USER EXPRESS AGREEMENT TO SUCH USE, AND ONLY FOR THE PURPOSES FOR WHICH IT WAS PREPARED AND PROVIDED.

WHILE AECOM AND US HAVE BECOME ONE COMPANY, CONTRACTING ENTITIES ALL OF WHICH ARE NOW WHOLLY OWNED BY AECOM, AND LINES OF COMMUNICATION CURRENTLY REMAIN THE SAME UNLESS SPECIFICALLY AGREED OR COMMUNICATED OTHERWISE.

Drawing Number	Rev
60559231-PE-DRG-048	0