


Project Management Initials: RL Designer: LC Checked: AR Approved: IC

Scale @ A3 1:40,000

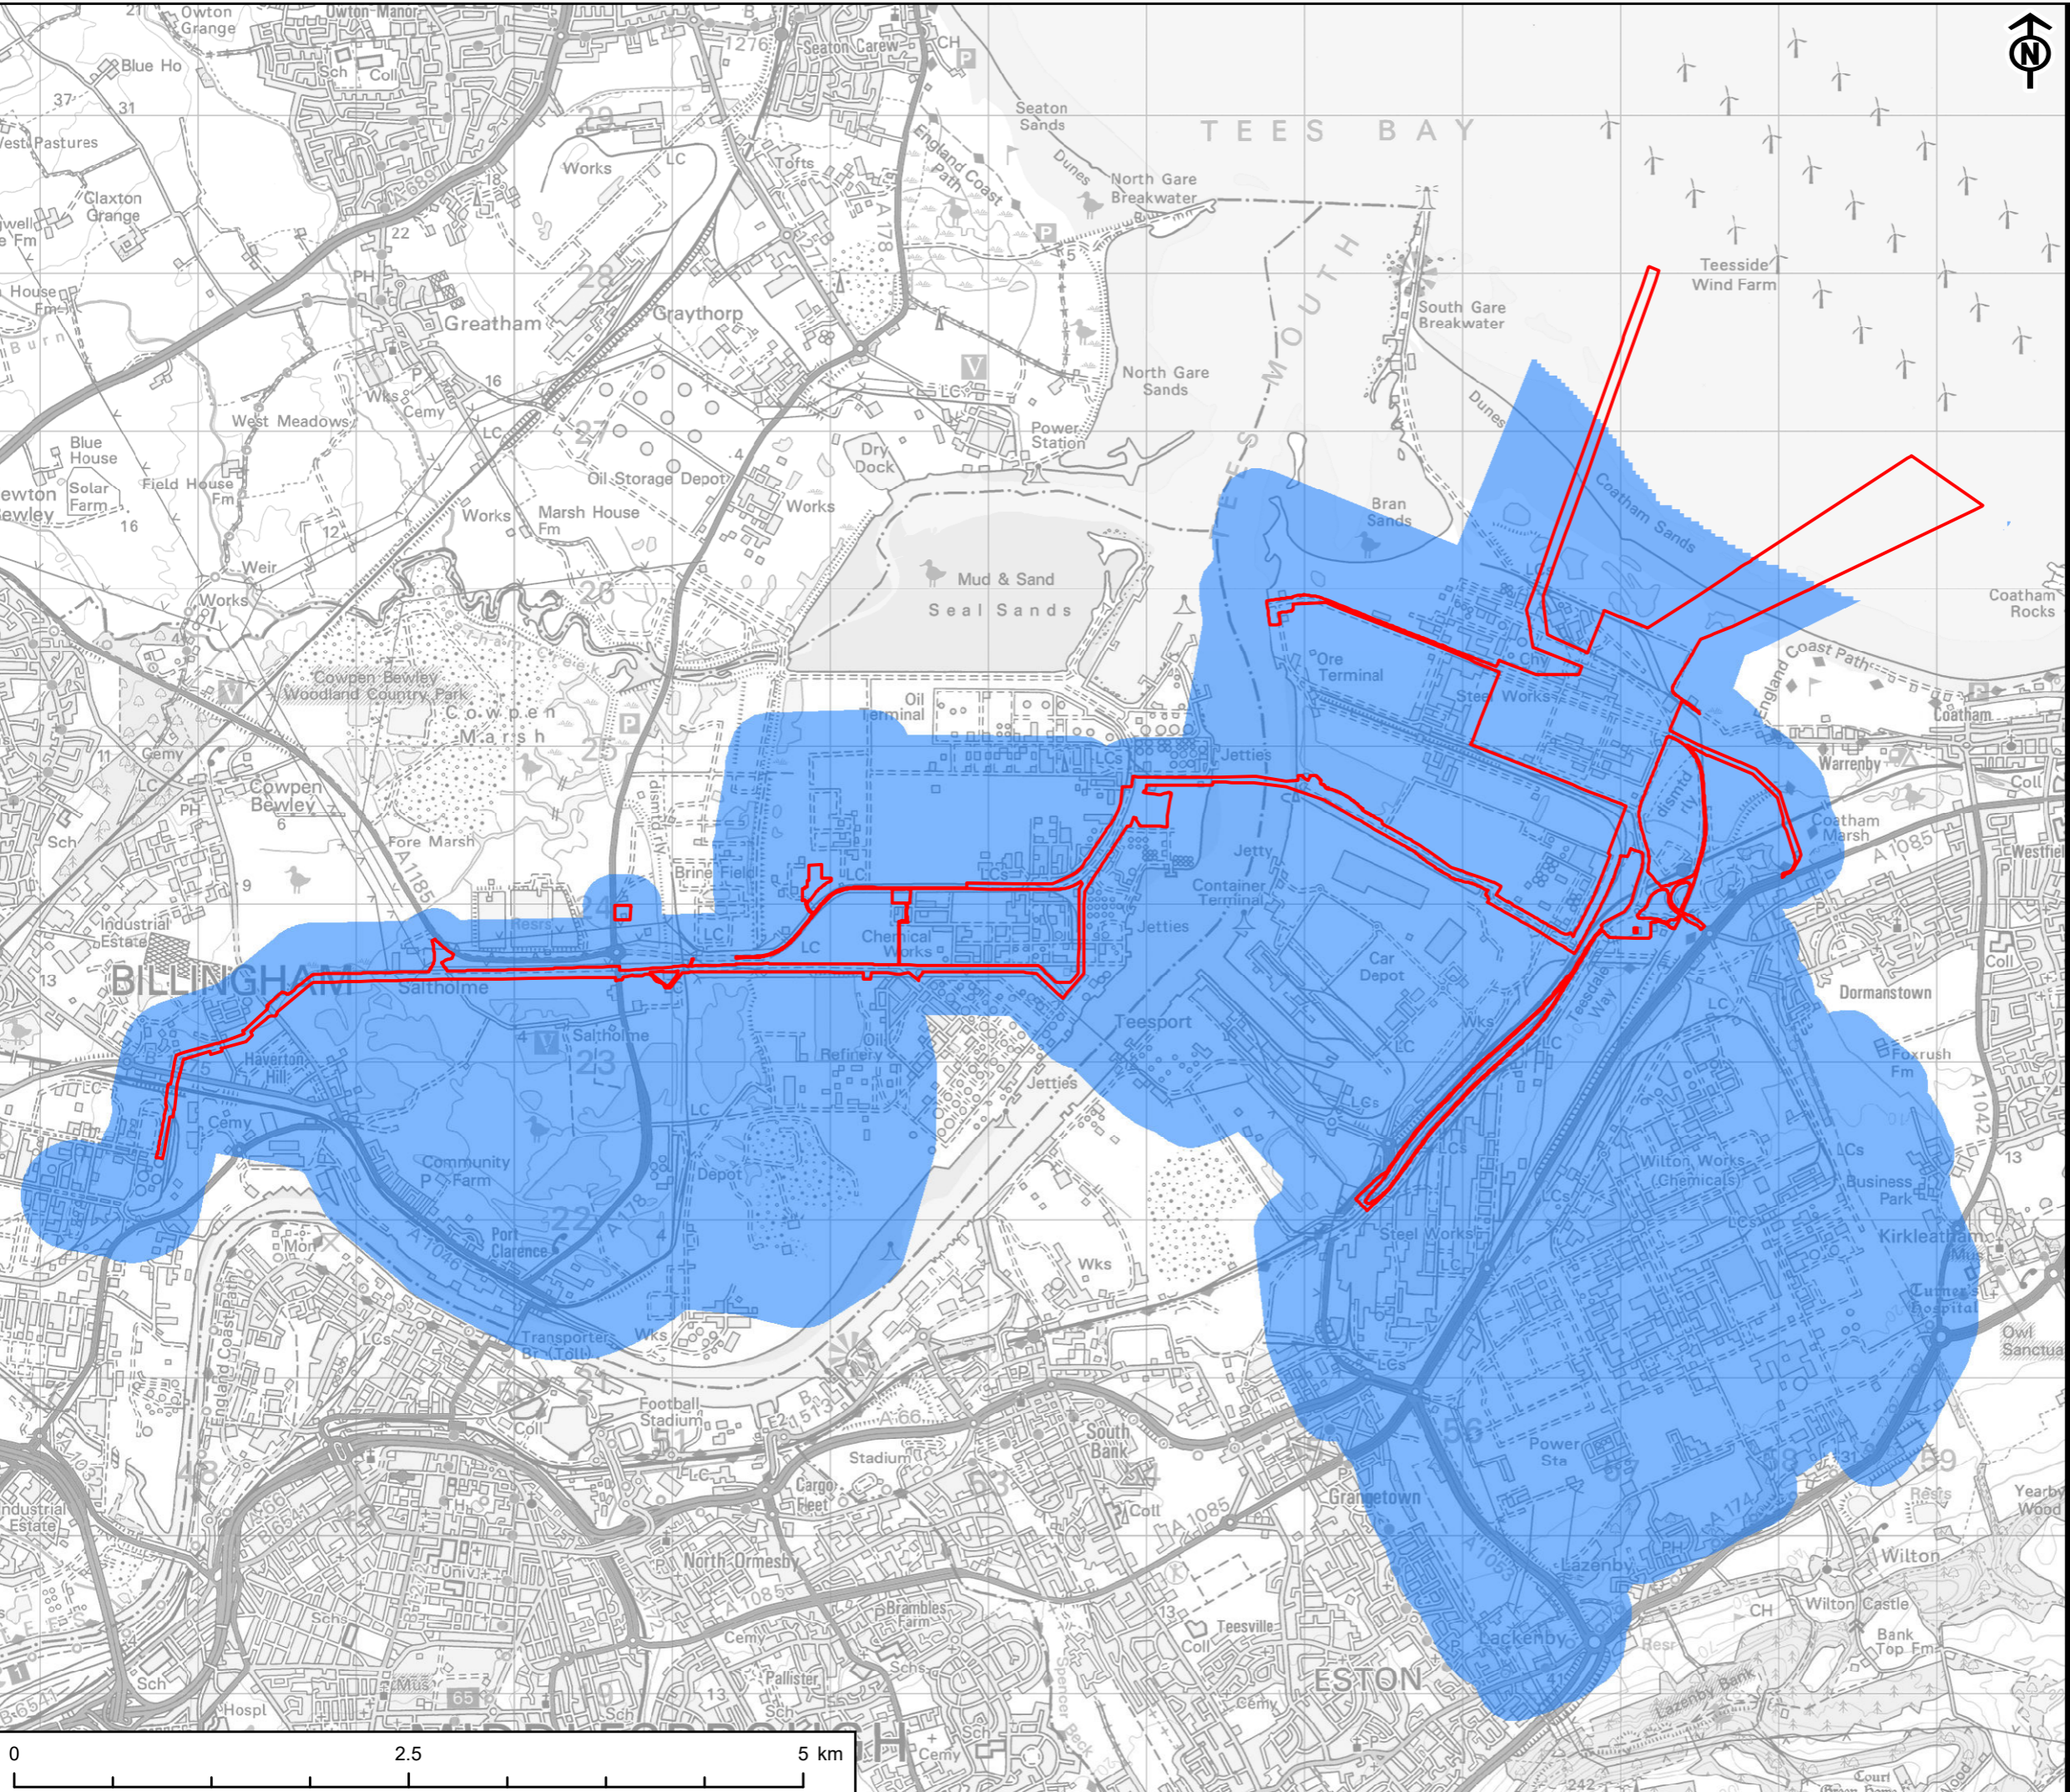

AECOM

PROJECT
NET ZERO TEESIDE PROJECT

 Net Zero Teesside

APPLICANTS
NZN POWER LTD. AND NZNS STORAGE LTD.

KEY
 Site Boundary
 Original Envirocheck Report Data Area

TITLE
ENVIROCHECK STUDY AREA

REFERENCE
NZN_220606_ExA_1_v1

SHEET NUMBER
1 of 1

DATE
06/06/2022

This drawing has been produced for the use of AECOM's client. It may not be used, modified or relied upon by third parties, except as agreed by AECOM or as required by law. AECOM accepts no responsibility, and denies any liability whatsoever, to any party that uses or relies upon this drawing without AECOM's express written consent. All dimensions are indicative and in metres unless otherwise noted. Do not scale this document.