


Project Management Initials: RL Designer: LC Checked: AR Approved: IC

Scale @ A3 1:5,000

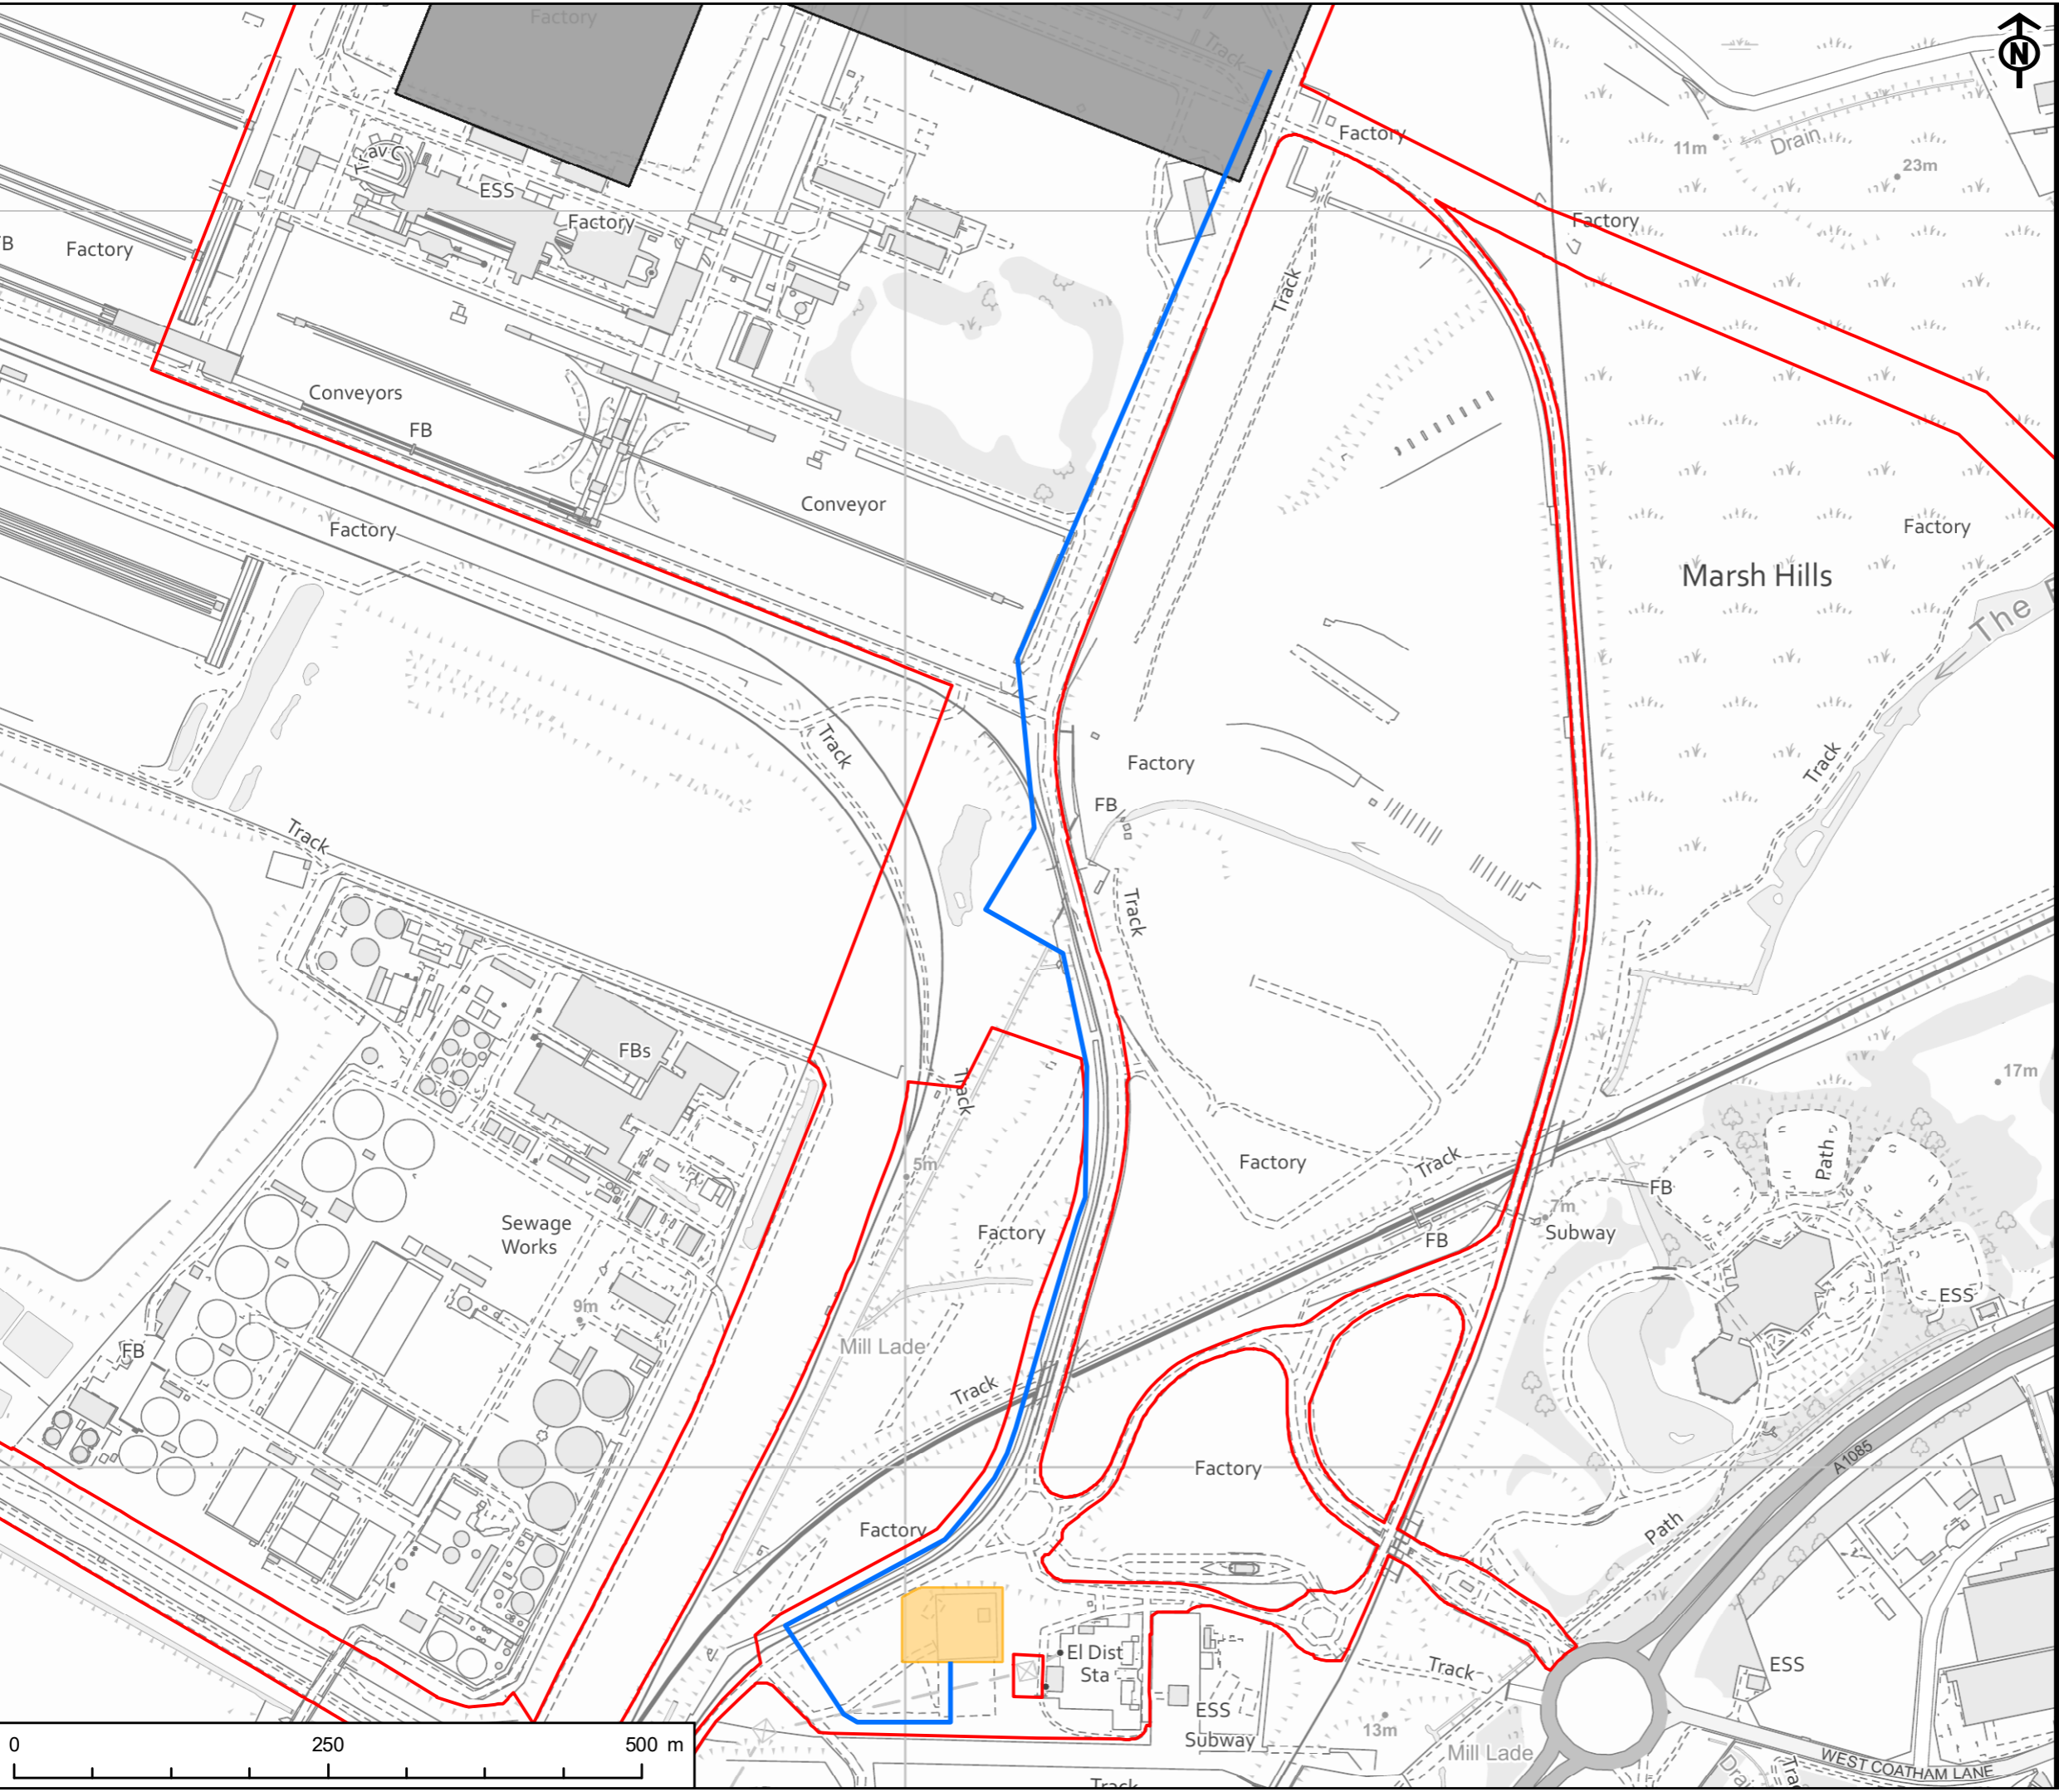

KEY

	Site Boundary
	Power, Capture and Compressor Site
	Electrical Substation Extension
	Indicative Electrical Connection Route

TITLE
FIGURE 5-3
INDICATIVE ELECTRICAL CONNECTION
ROUTEINGS

REFERENCE
NZE_220818_ES_5-3_v7

SHEET NUMBER
1 of 1

DATE
18/08/2022

This drawing has been produced for the use of AECOM's client. It may not be used, modified or relied upon by third parties, except as agreed by AECOM or as required by law. AECOM accepts no responsibility, and denies any liability whatsoever, to any party that uses or relies upon this drawing without AECOM's express written consent. All dimensions are indicative and in metres unless otherwise noted. Do not scale this document.