


Project Management Initials: RL Designer: LC Checked: AR Approved: AC

Scale @ A3 1:70,000

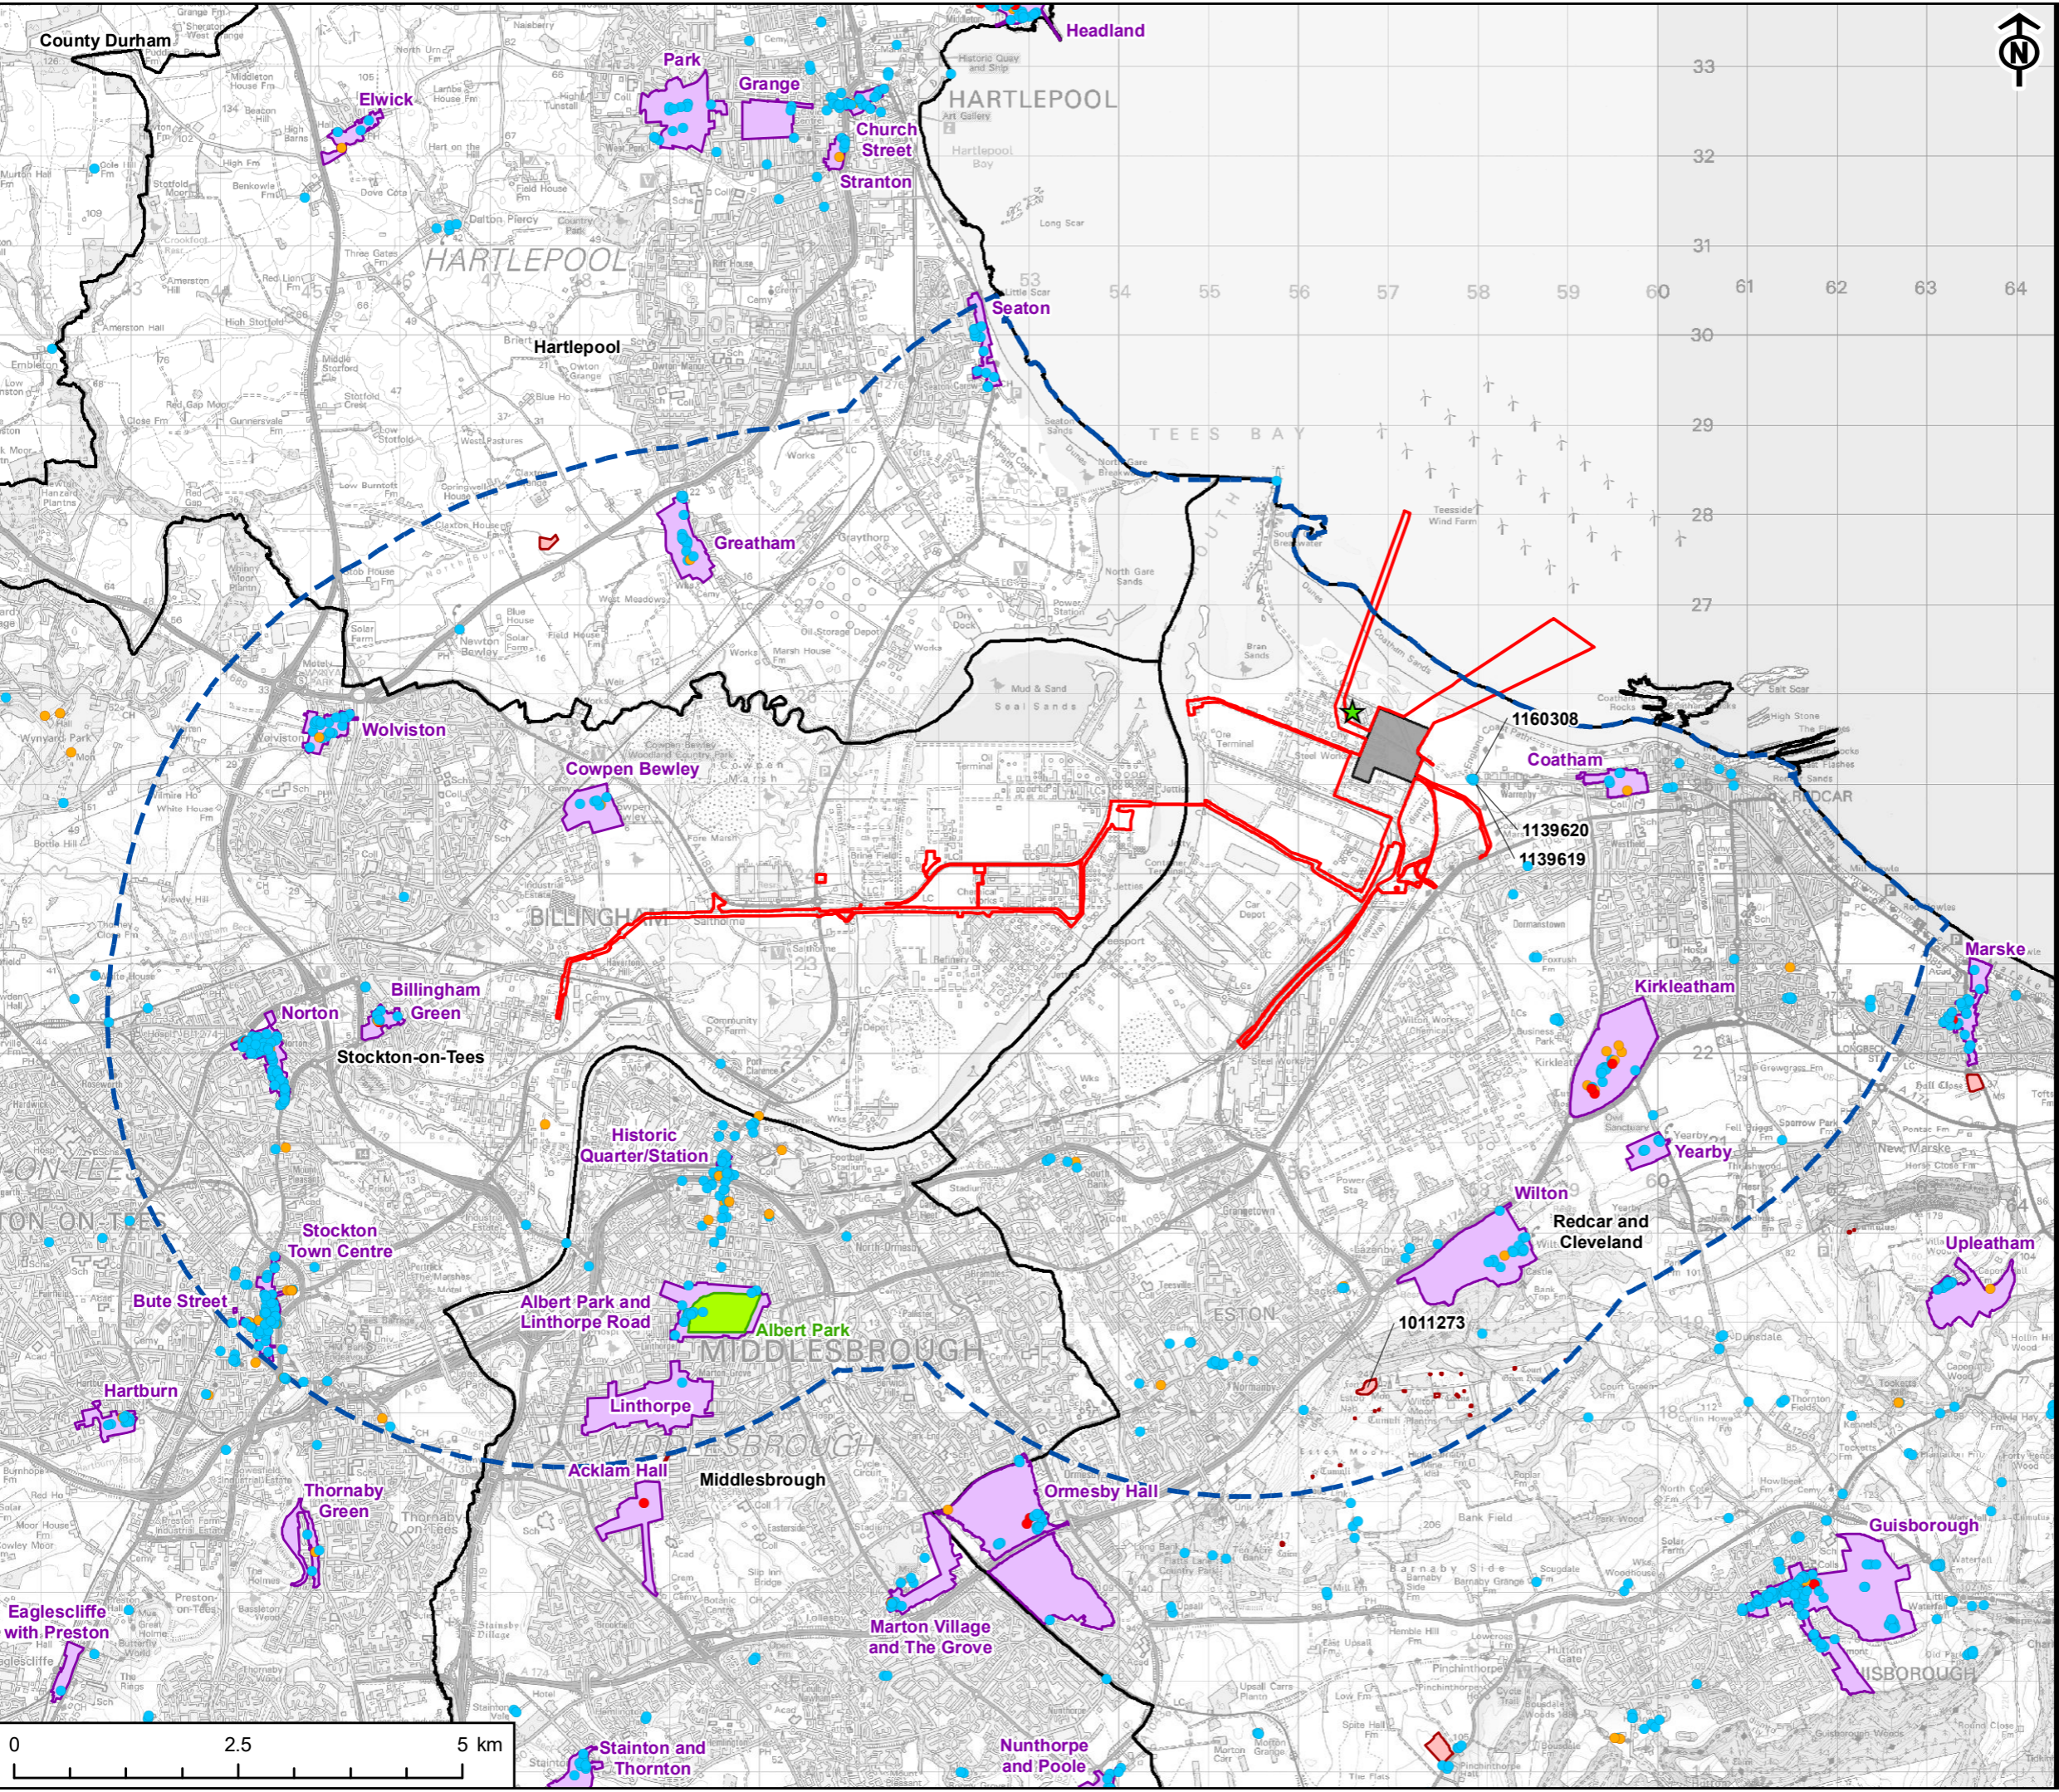

AECOM

PROJECT
NET ZERO TEESIDE PROJECT

APPLICANTS
NZN POWER LTD. AND NZNS STORAGE LTD.

KEY

- Site Boundary
- District Boundary
- 5km Study Area
- Power, Capture and Compressor Site
- ★ Blast Furnace Location
- Grade I Listed Building
- Grade II* Listed Building
- Grade II Listed Building
- Scheduled Monument
- Park and Garden
- Conservation Area

TITLE
FIGURE 18-1
LOCATION OF DESIGNATED HERITAGE
ASSETS IN THE 5KM STUDY AREA

REFERENCE
NZN_220818_ES_18-1_v4

SHEET NUMBER
1 of 1

DATE
18/08/22

This drawing has been produced for the use of AECOM's client. It may not be used, modified or relied upon by third parties, except as agreed by AECOM or as required by law. AECOM accepts no responsibility, and denies any liability whatsoever, to any party that uses or relies upon this drawing without AECOM's express written consent. All dimensions are indicative and in metres unless otherwise noted. Do not scale this document.