


Project Management Initials: RL Designer: LC Checked: IC Approved: RL

Scale @ A3 1:40,000

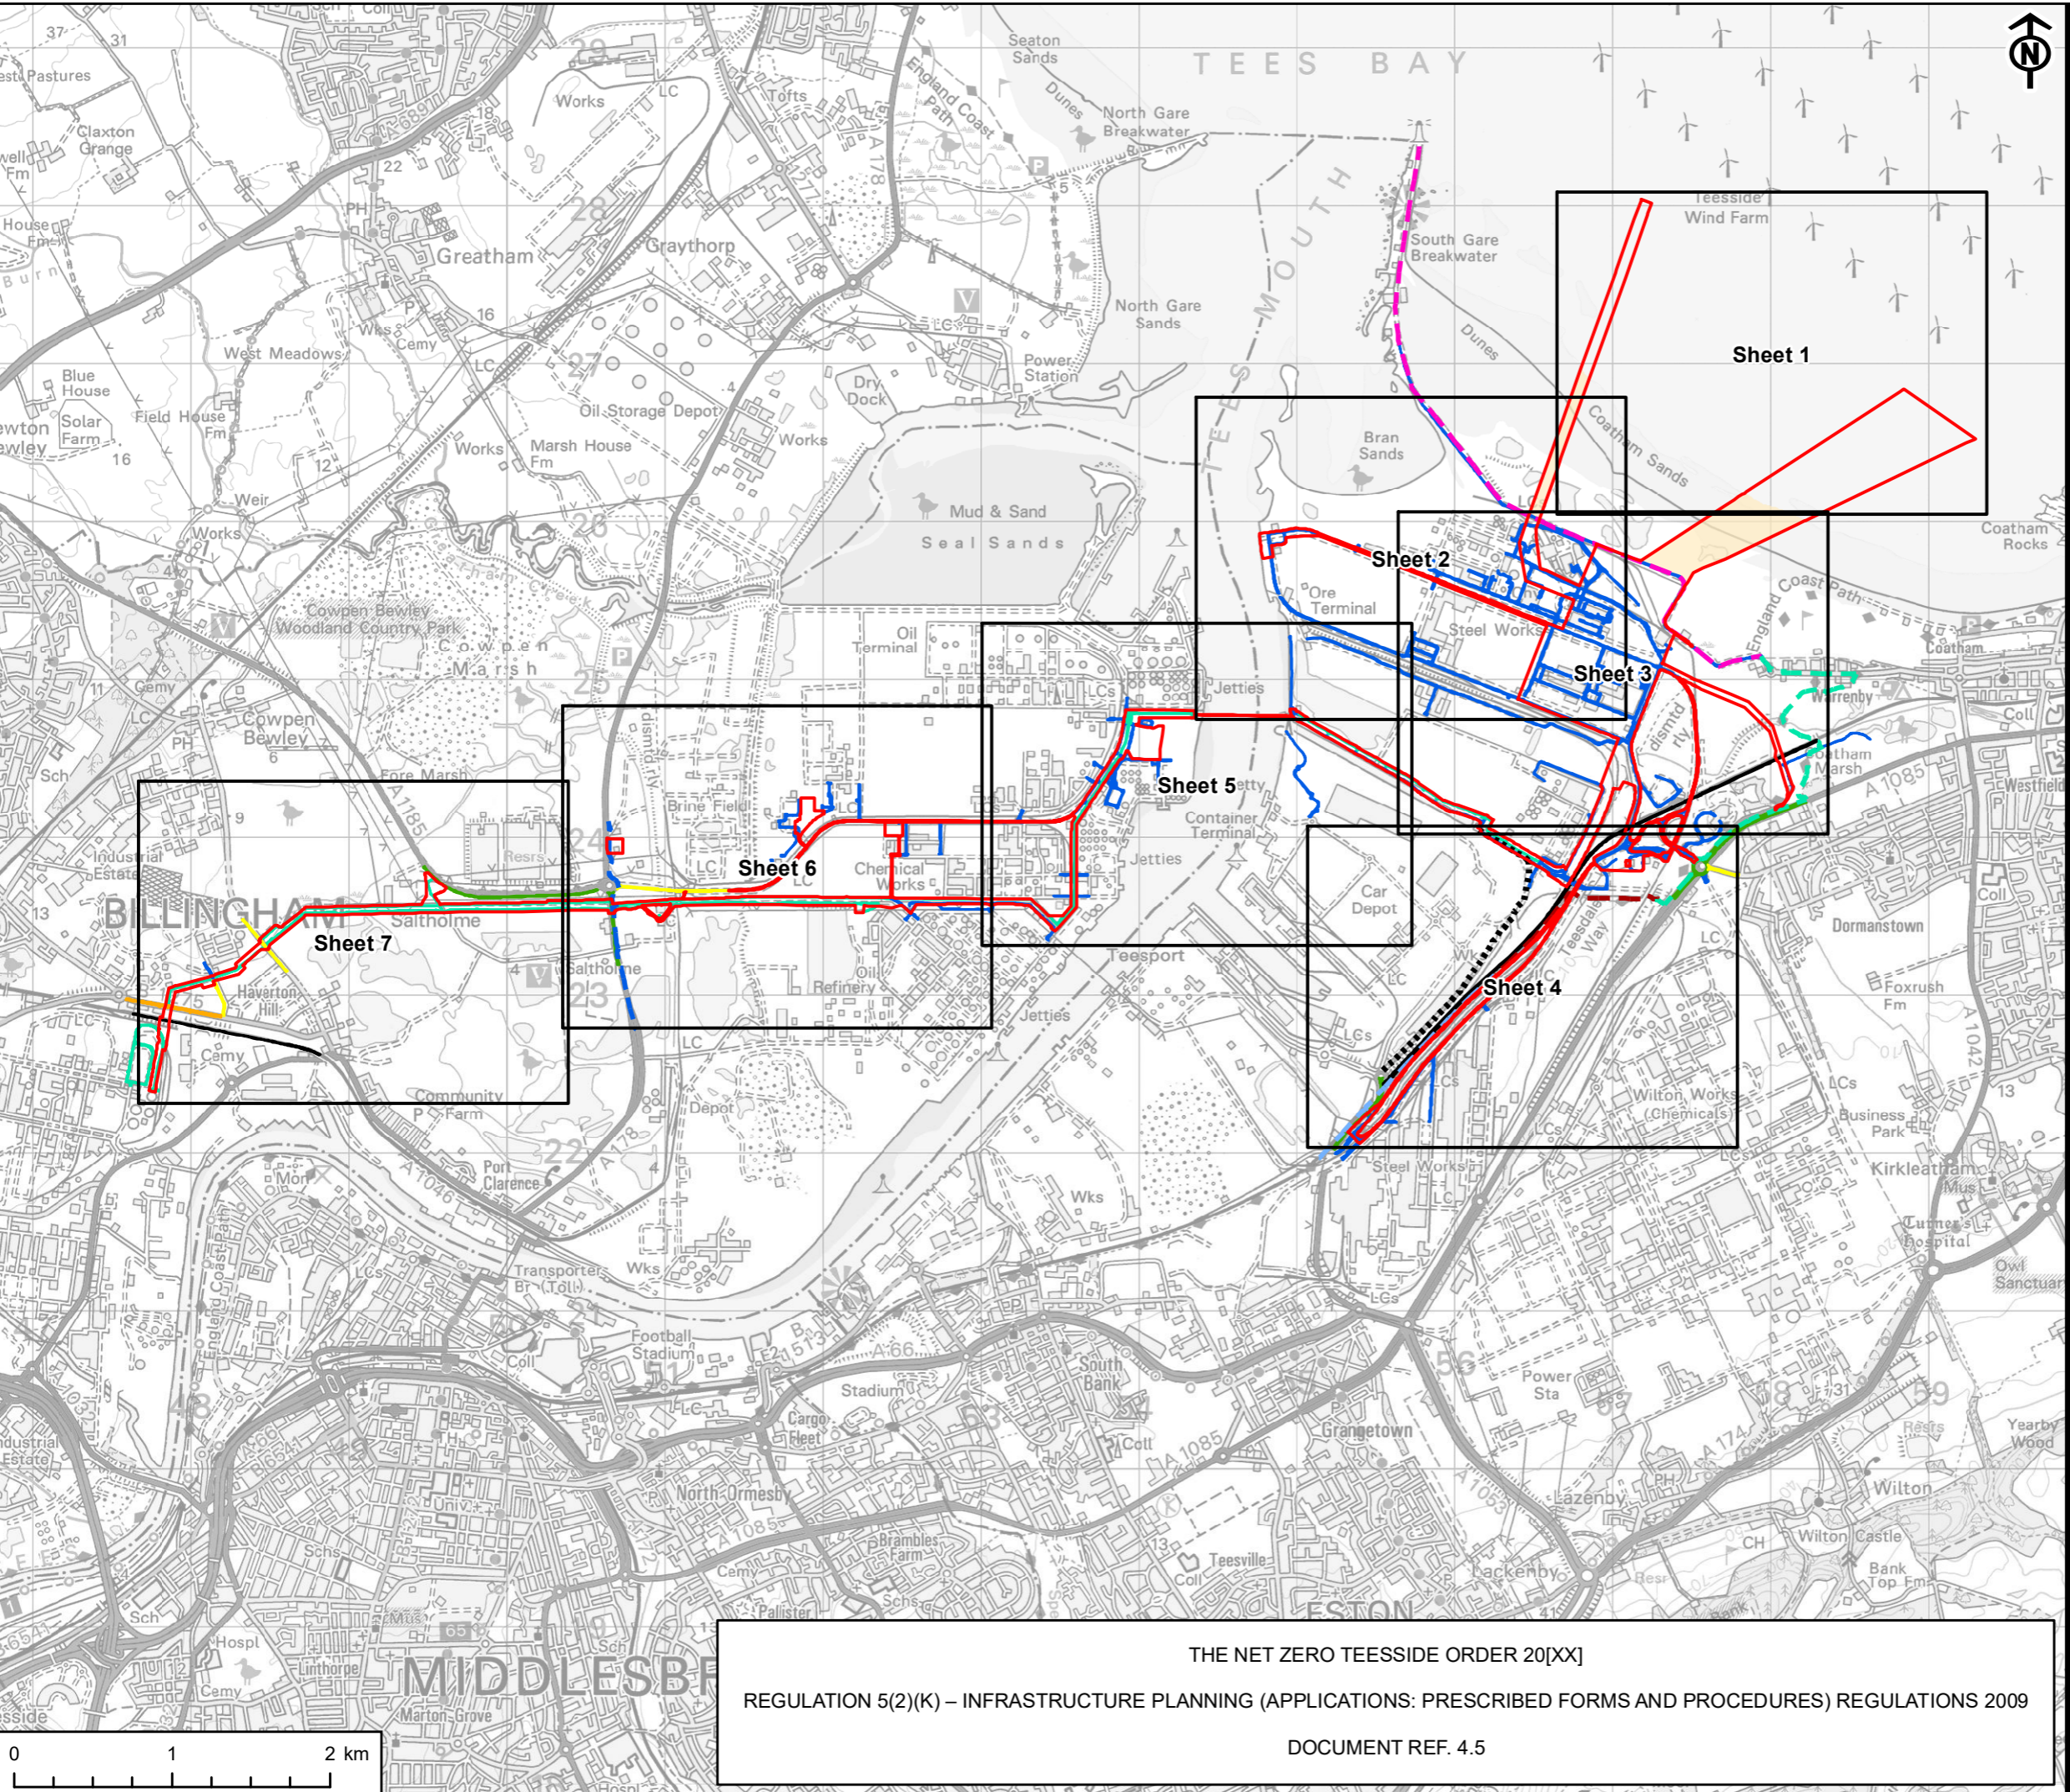

- KEY**
- Order Limits (Site Boundary)
  - Detailed Sheet Number
  - PRoW - Footpath
  - PRoW - Footpath / England Coast Path / Teesdale Way LDR
  - PRoW - Bridleway / England Coast Path / Teesdale Way LDR
  - PRoW - England Coast Path / Teesdale Way LDR
  - PRoW - England Coast Path
  - PRoW - Teesdale Way LDR
  - A Road
  - B Road
  - Minor Road
  - Private Road
  - Private Track
  - Railway Line
  - Access Land

THE NET ZERO TEESIDE ORDER 20[XX]  
REGULATION 5(2)(K) – INFRASTRUCTURE PLANNING (APPLICATIONS: PRESCRIBED FORMS AND PROCEDURES) REGULATIONS 2009  
DOCUMENT REF. 4.5

This drawing has been produced for the use of AECOM's client. It may not be used, modified or relied upon by third parties, except as agreed by AECOM or as required by law. AECOM accepts no responsibility, and denies any liability whatsoever, to any party that uses or relies upon this drawing without AECOM's express written consent. All dimensions are indicative and in metres unless otherwise noted. Do not scale this document.