


Project Management Initials: RL Designer: LC Checked: AR Approved: RW

Scale @ A3 1:50,000

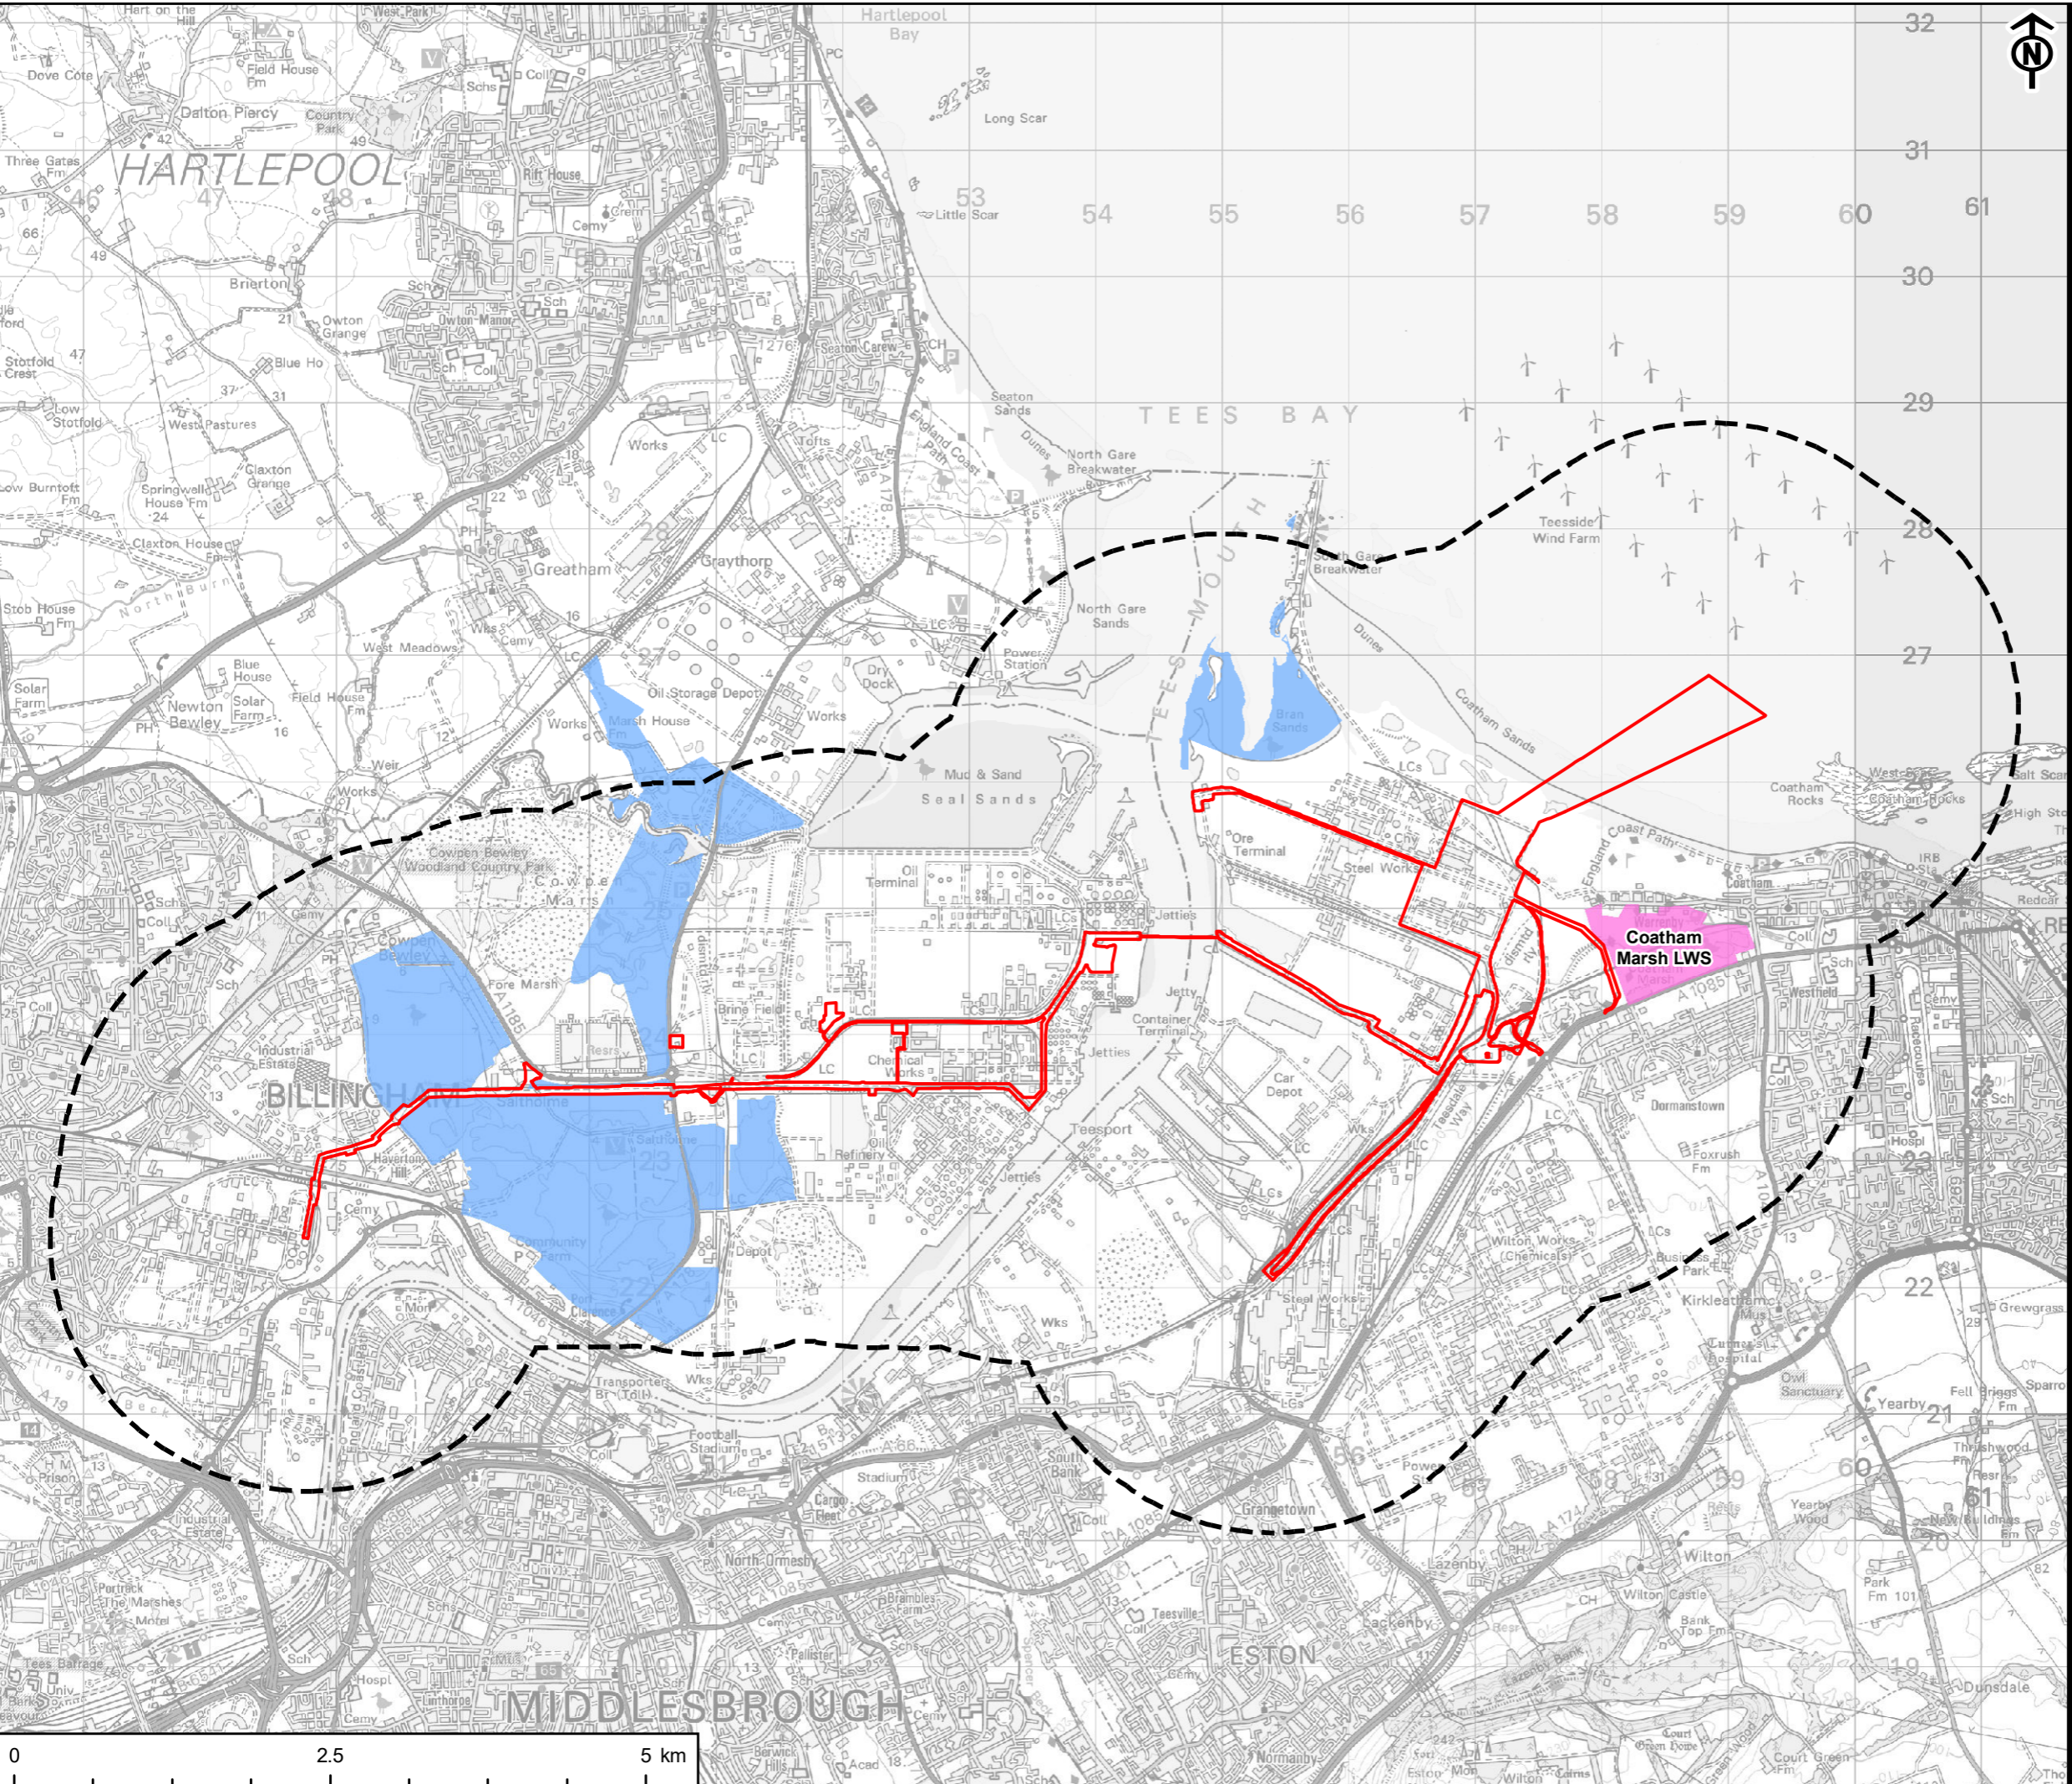

AECOM

PROJECT
NET ZERO TEESIDE PROJECT

Net Zero Teesside

APPLICANTS
NZT POWER LTD. AND NZNS STORAGE LTD.

KEY

- Site Boundary
- 2km Study Area - Local Statutory and Non-Statutory Nature Conservation Designations
- RSPB Saltholme Nature Reserve
- Local Wildlife Site

TITLE
FIGURE 15-4
NON- STATUTORY DESIGNATED SITES

REFERENCE
Nzt_221027_ES_15-4_v6

SHEET NUMBER
1 of 1

DATE
27/10/22

This drawing has been produced for the use of AECOM's client. It may not be used, modified or relied upon by third parties, except as agreed by AECOM or as required by law. AECOM accepts no responsibility, and denies any liability whatsoever, to any party that uses or relies upon this drawing without AECOM's express written consent. All dimensions are indicative and in metres unless otherwise noted. Do not scale this document.