


Project Management Initials: RL Designer: LC Checked: IC Approved: RL

Scale @ A3 1:40,000

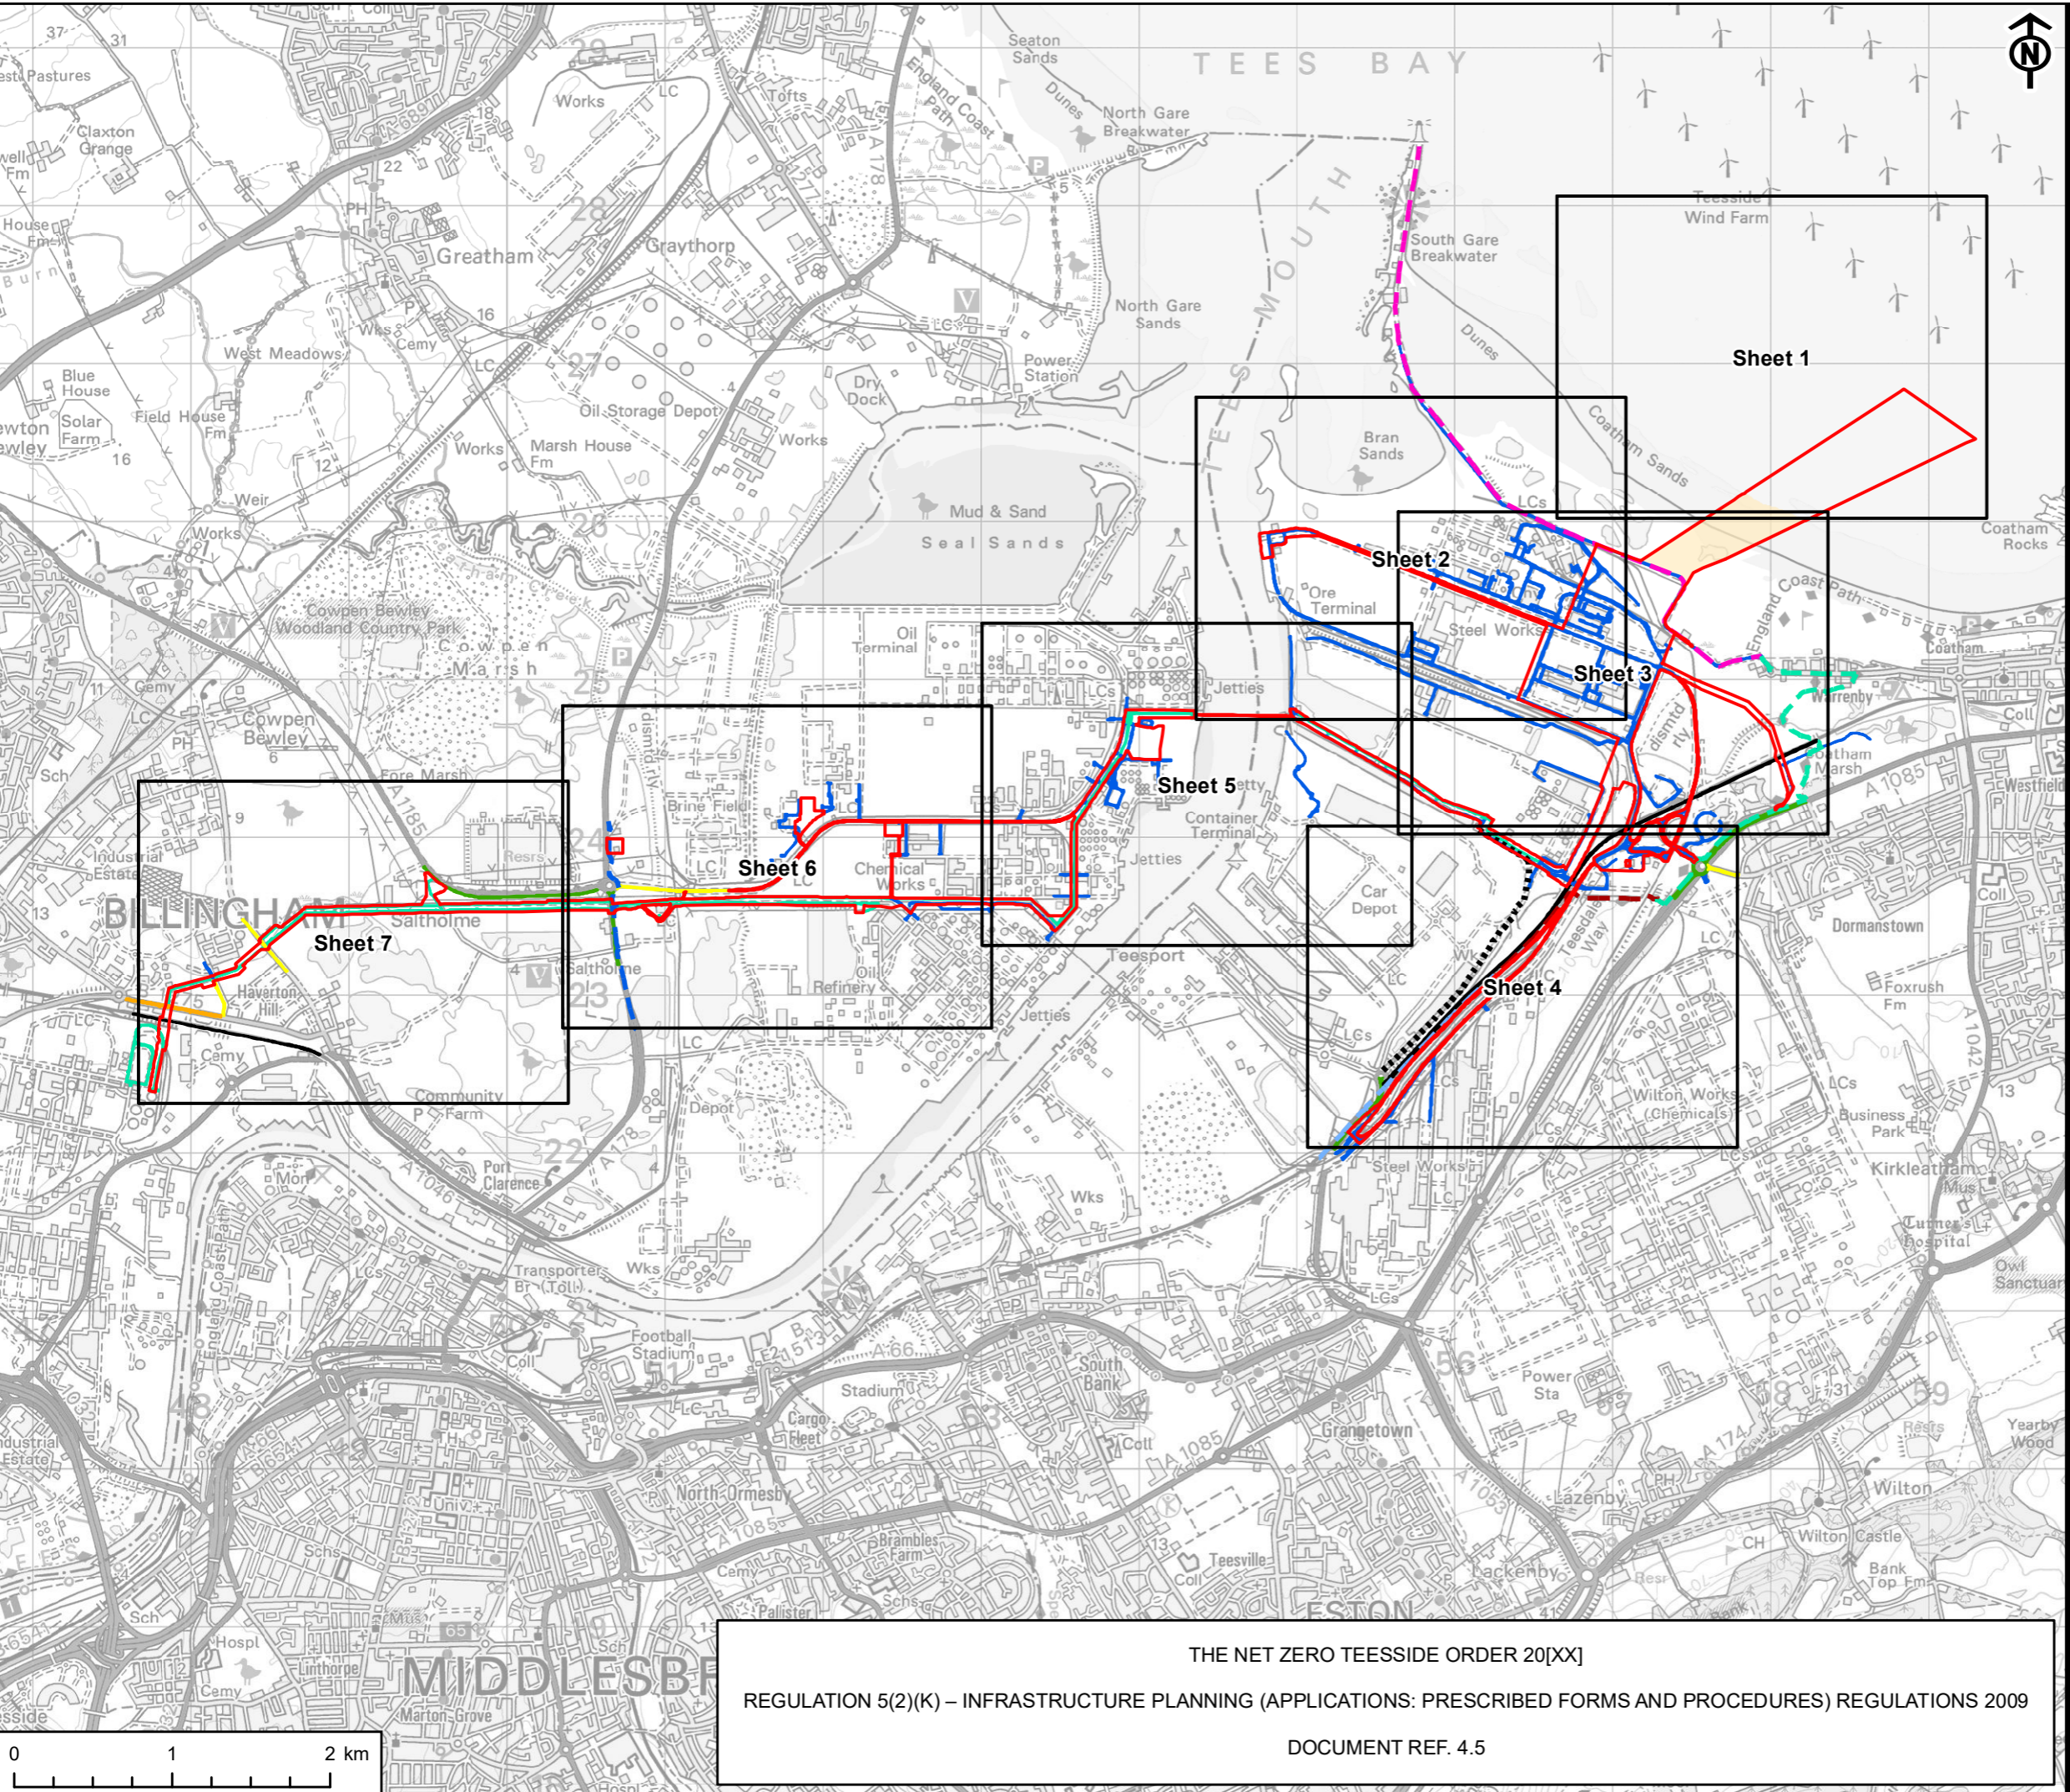

**AECOM**

PROJECT  
NET ZERO TEESIDE PROJECT

**Net Zero Teesside**

APPLICANTS  
NZT POWER LTD. AND NZNS STORAGE LTD.

KEY

- Order Limits (Site Boundary)
- Detailed Sheet Number
- PRoW - Footpath
- PRoW - Footpath / England Coast Path / Teesdale Way LDR
- PRoW - Bridleway / England Coast Path / Teesdale Way LDR
- PRoW - England Coast Path / Teesdale Way LDR
- PRoW - England Coast Path
- PRoW - Teesdale Way LDR
- A Road
- B Road
- Minor Road
- Private Road
- Private Track
- Railway Line
- Access Land

TITLE  
ACCESS AND RIGHTS OF WAY PLANS  
DOCUMENT REF. 4.5  
KEY PLAN

REFERENCE  
Nzt\_Oct22\_DCO\_4.5\_v5

SHEET NUMBER  
1 of 1

DATE  
OCTOBER 2022

0 1 2 km

THE NET ZERO TEESIDE ORDER 20[XX]  
REGULATION 5(2)(K) – INFRASTRUCTURE PLANNING (APPLICATIONS: PRESCRIBED FORMS AND PROCEDURES) REGULATIONS 2009  
DOCUMENT REF. 4.5

This drawing has been produced for the use of AECOM's client. It may not be used, modified or relied upon by third parties, except as agreed by AECOM or as required by law. AECOM accepts no responsibility, and denies any liability whatsoever, to any party that uses or relies upon this drawing without AECOM's express written consent. All dimensions are indicative and in metres unless otherwise noted. Do not scale this document.

Contains Ordnance Survey Data © Crown copyright and database rights 2022 Ordnance Survey 0100031673