

**PLAN VIEW**  
Scale 1:5000



**3D AERIAL VIEW**  
N.T.S


**SAFETY, HEALTH AND ENVIRONMENTAL INFORMATION BOX**

IT IS ASSUMED THAT ALL WORKS ON THIS DRAWING WILL BE CARRIED OUT BY A COMPETENT CONTRACTOR WORKING, WHERE APPROPRIATE, TO AN APPROPRIATE METHOD STATEMENT


THIS DRAWING TO BE USED ONLY FOR THE PURPOSE OF ISSUE THAT IT WAS ISSUED FOR AND IS SUBJECT TO AMENDMENT

**KEY**


- SITE BOUNDARY
- WORK No. 1A - LOW CARBON ELECTRICITY GENERATING STATION - CCGT PLANT
- WORK No. 1B - LOW CARBON ELECTRICITY GENERATING STATION - CCGT PLANT - COOLING AND UTILITIES
- WORK No. 1C - LOW CARBON ELECTRICITY GENERATING STATION - CARBON CAPTURE PLANT
- WORK No. 1D - ELECTRICITY GENERATING STATION - ADMIN CONTROL ROOM & STORES
- AREA FOR FUTURE EXPANSION OF PROPOSED HP CO2 COMPRESSION AND INDICATIVE FUTURE EXPANSION HP CO2 COMPRESSION EQUIPMENT

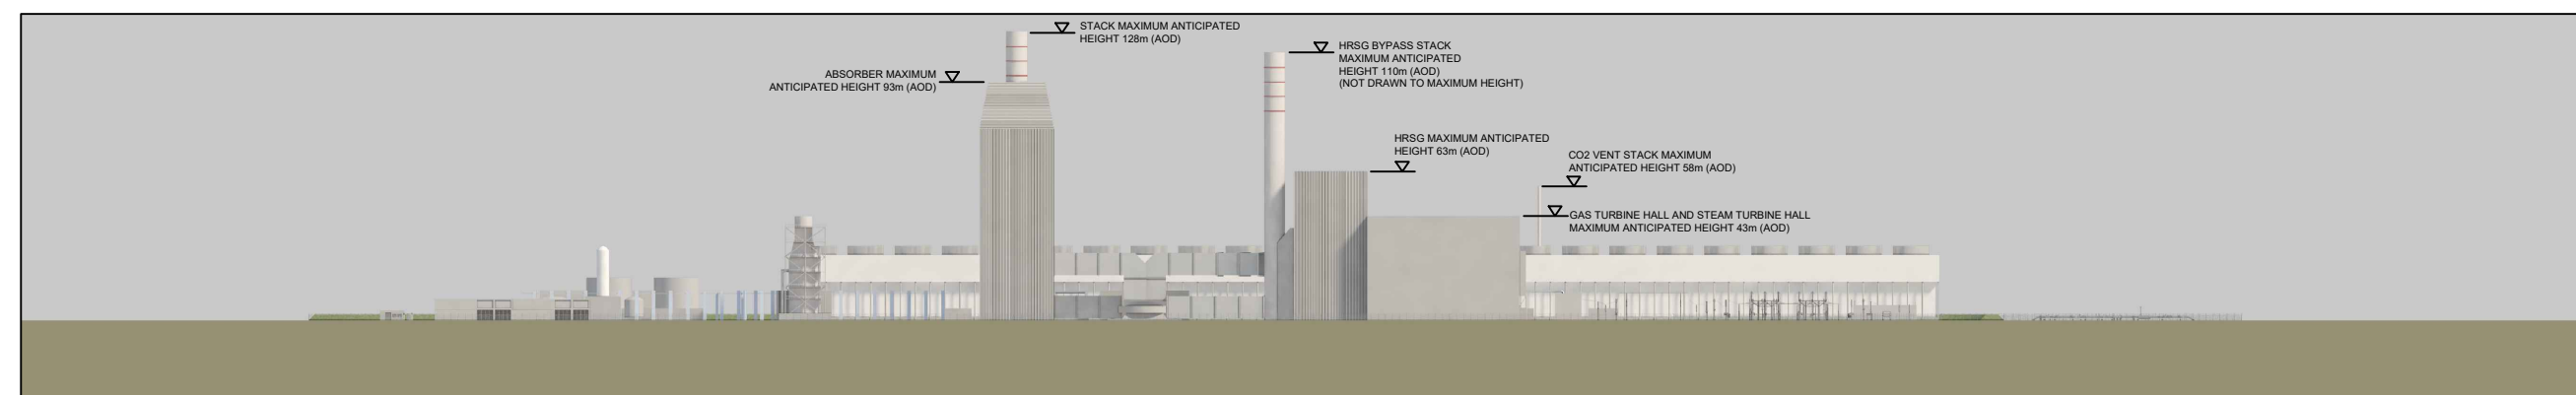

**ELEVATION LOOKING NORTH**  
Scale 1:2500

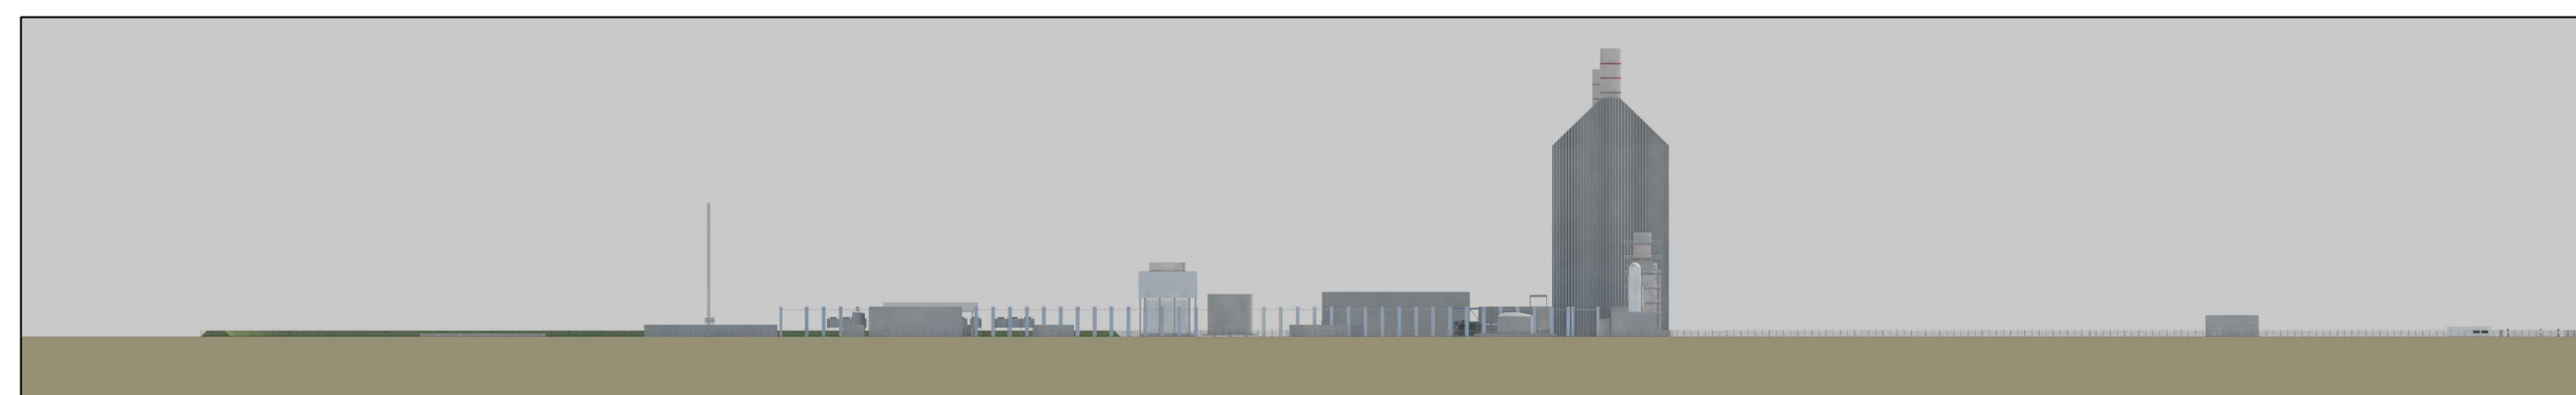

**ELEVATION LOOKING EAST**  
Scale 1:2500

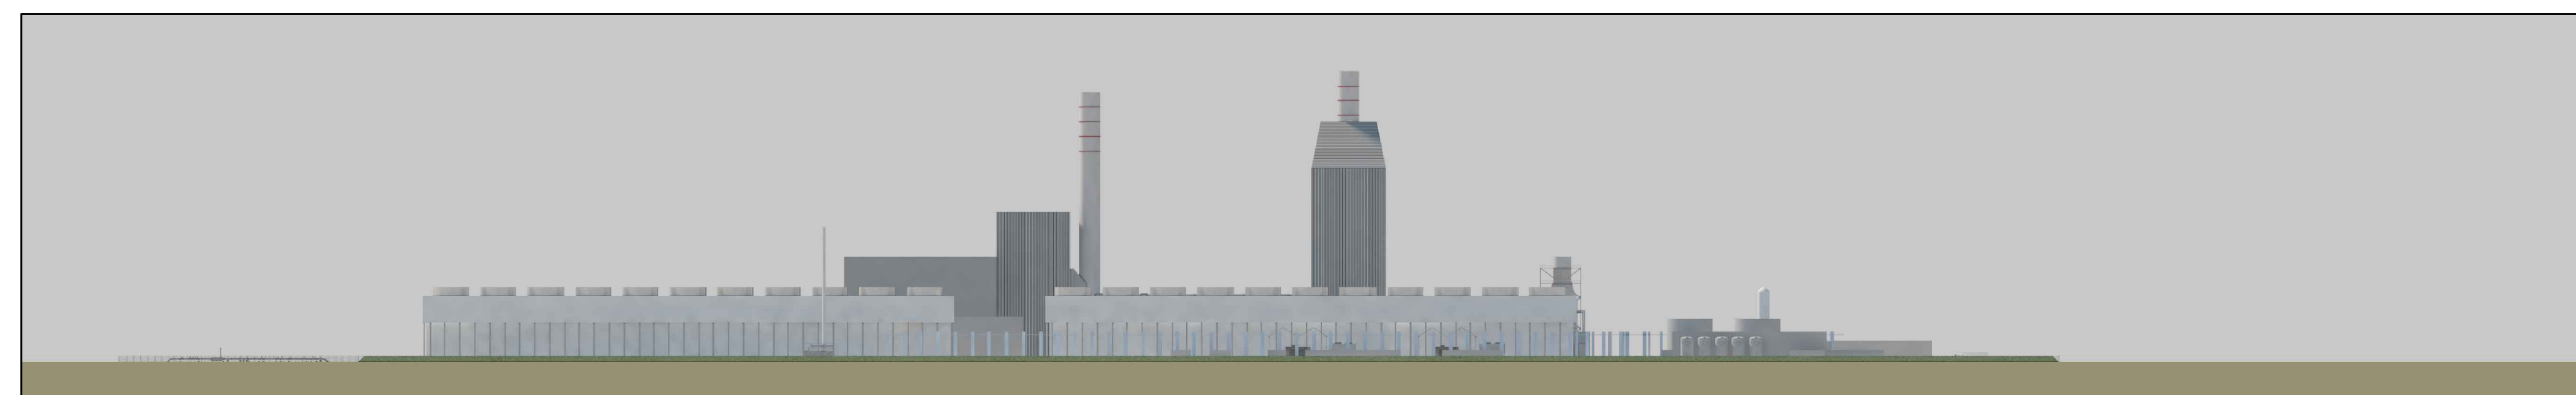

**ELEVATION LOOKING SOUTH**  
Scale 1:2500



**ELEVATION LOOKING WEST**  
Scale 1:2500

Revision Details	By	Date	Suffix
	Check		

Purpose of issue  
**FOR INFORMATION**

Applicant  
**NZT POWER LTD AND NZNS STORAGE LTD**



Drawing Title  
**DCO Reference Number - 4.6**

**INDICATIVE POWER CAPTURE AND COMPRESSION (PCC) FACILITY PLANS**

Sheet 1 of 4 - Key Plan

Designed	Drawn	Checked	Approved	Date
	SF			

AECOM Internal Project No. <b>60559231</b>	Suitability <b>N/A</b>	Project Manager
Scale @ A1 <b>AS SHOWN</b>	Zone / Mileage <b>N/A</b>	

THIS DOCUMENT HAS BEEN PREPARED PURSUANT TO AND SUBJECT TO THE TERMS OF USE AGREEMENT BY ITS CLIENT. URS ACCEPTS NO LIABILITY FOR ANY USE OF THIS DOCUMENT OTHER THAN BY ITS ORIGINAL CLIENT OR FOLLOWING URS EXPRESS AGREEMENT TO SUCH USE, AND ONLY FOR THE PURPOSES FOR WHICH IT WAS PREPARED AND PROVIDED.

\*UNLESS AECOM AND URS HAVE BECOME ONE COMPANY, CONTRACTING ENTITIES (ALL OF WHICH ARE NOW WHOLLY OWNED BY AECOM) AND LINES OF COMMUNICATION CURRENTLY REMAIN THE SAME UNLESS SPECIFICALLY AGREED OR COMMUNICATED OTHERWISE.

AECOM Infrastructure & Environment UK Limited  
The Colmore Building  
20 Colmore Circus  
Queensway, Birmingham  
Tel: 0121 710 1100  
www.aecom.com

Drawing Number	Rev
<b>60559231-PE-DRG-001</b>	<b>2</b>