


Project Management Initials: RL Designer: LC Checked: AR Approved: IC

Scale @ A3 1:5,000

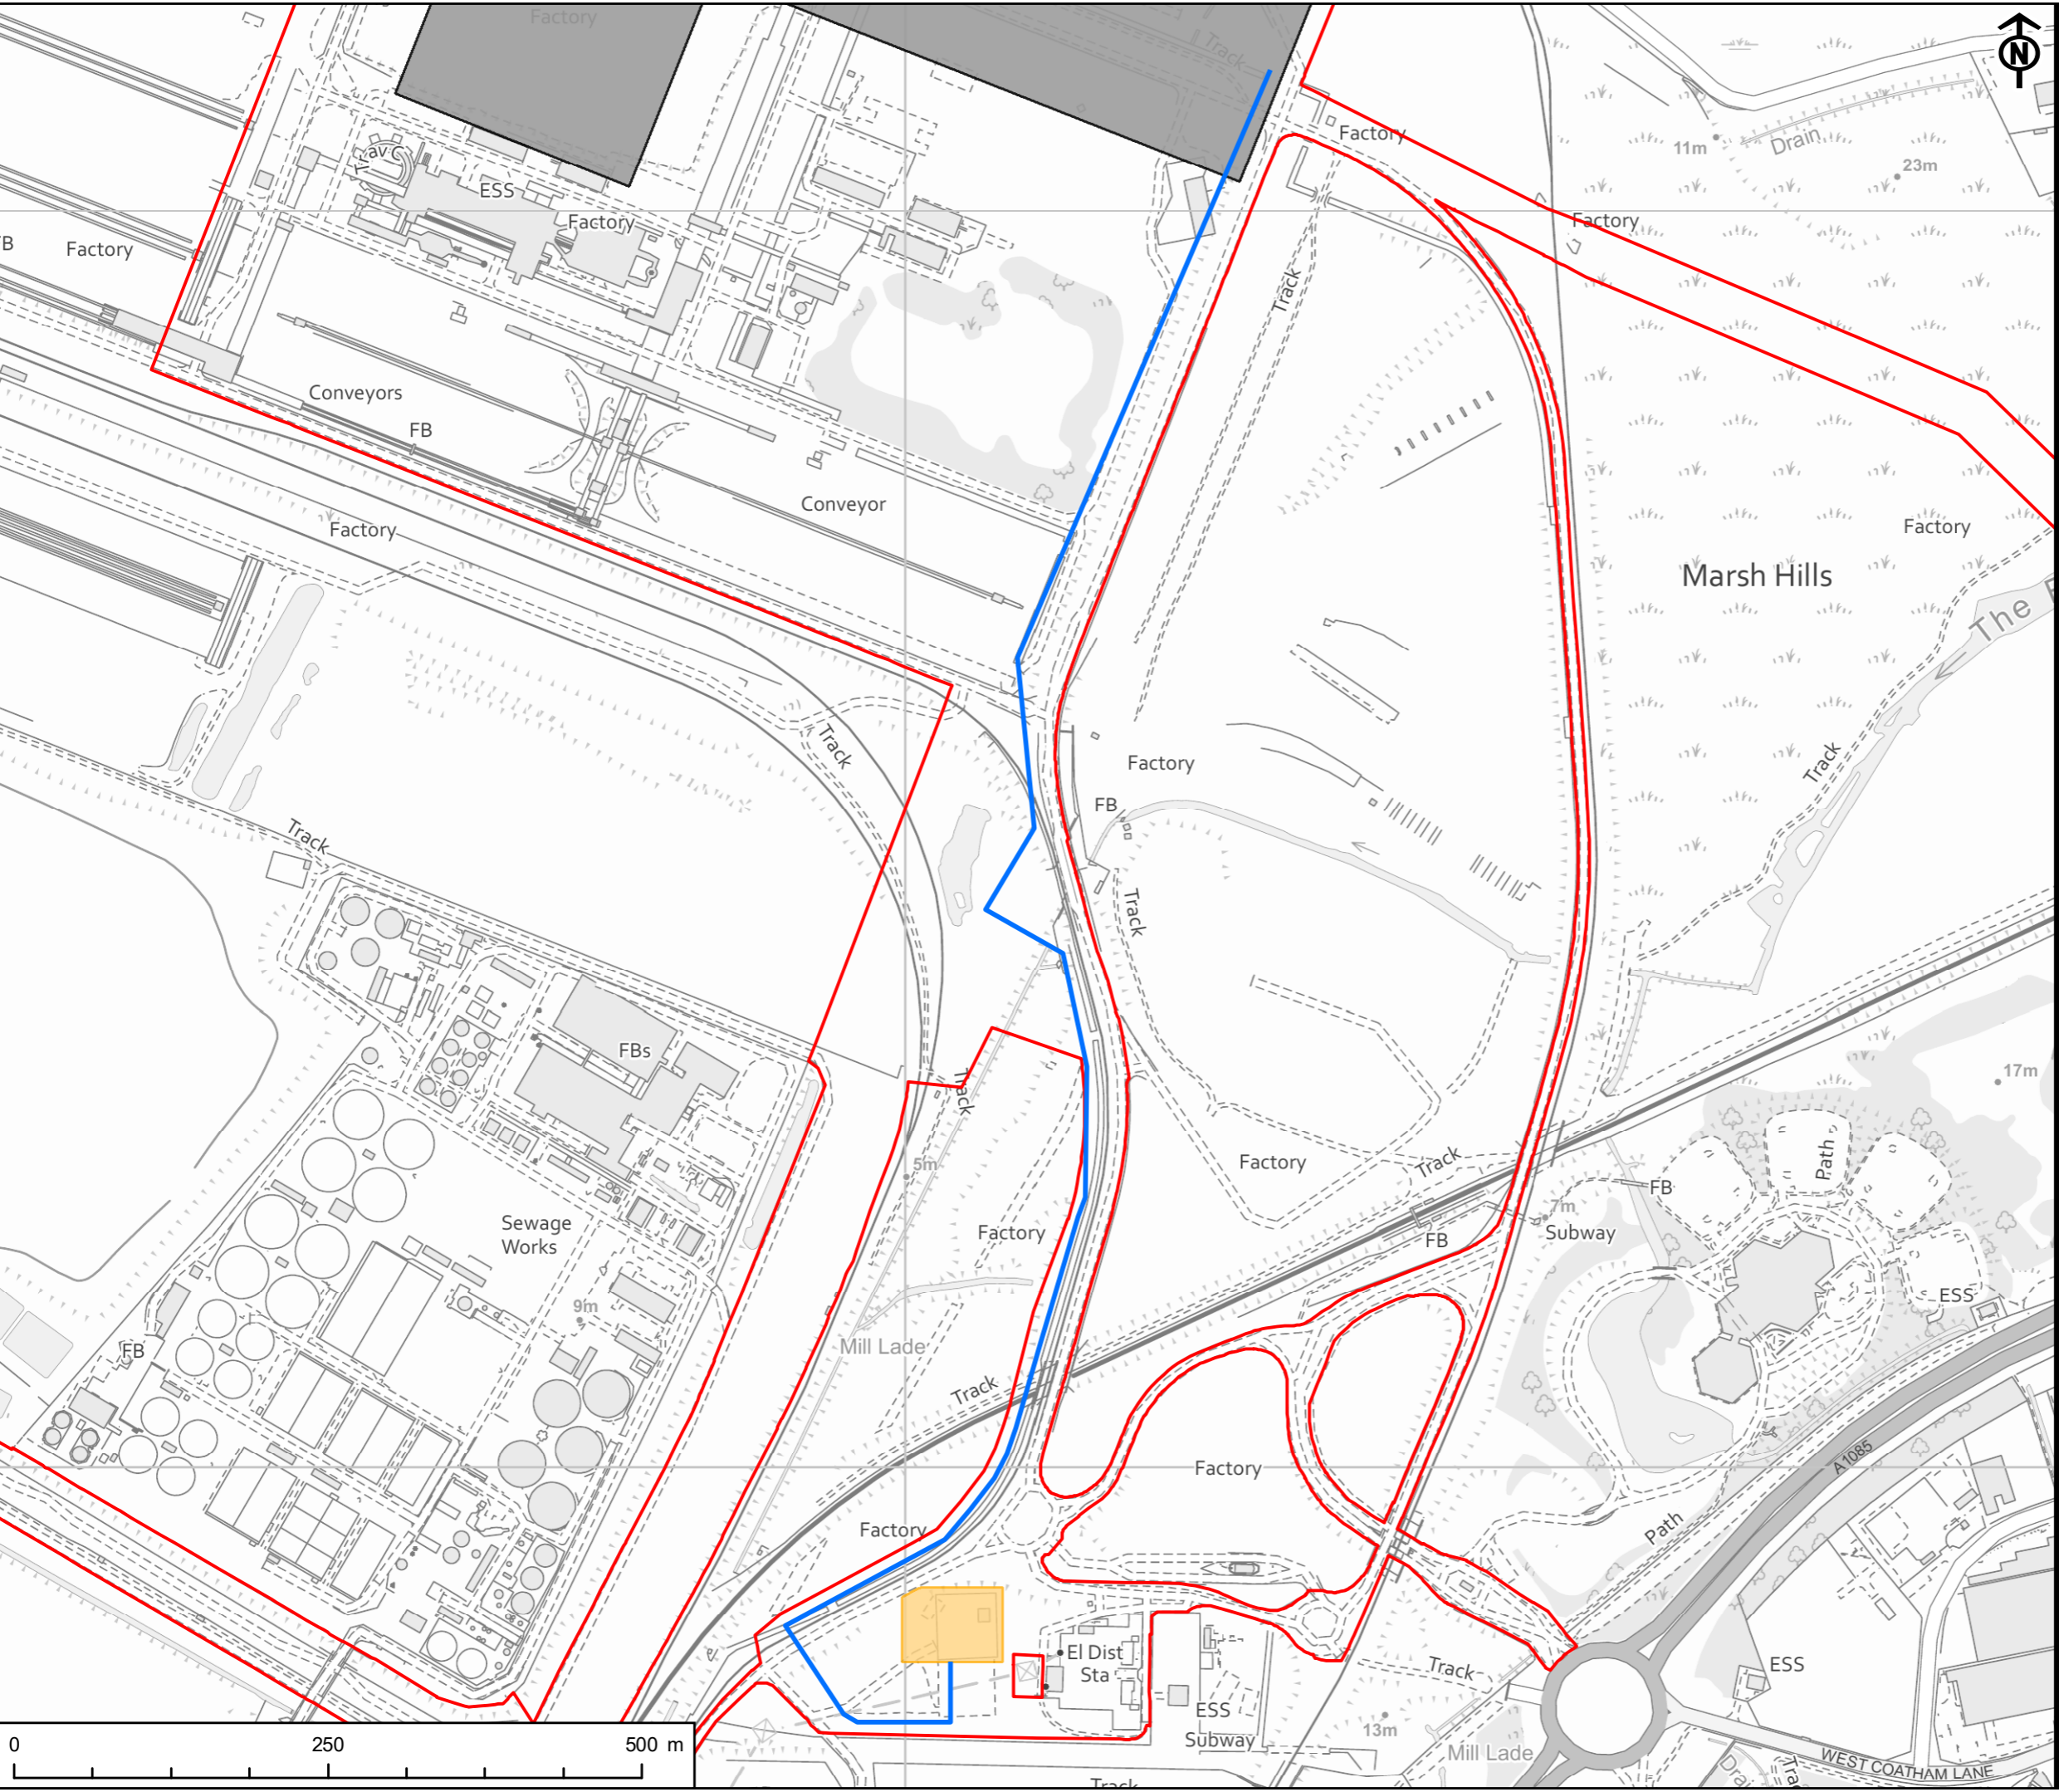

APPLICANTS
 NZT POWER LTD. AND NZNS STORAGE LTD.

- KEY
- Site Boundary
 - Power, Capture and Compressor Site
 - Electrical Substation Extension
 - Indicative Electrical Connection Route

TITLE
 FIGURE 5-3
 INDICATIVE ELECTRICAL CONNECTION ROUTEINGS

REFERENCE
 NZT_221027_ES_5-3_v8

SHEET NUMBER
 1 of 1

DATE
 27/10/2022

This drawing has been produced for the use of AECOM's client. It may not be used, modified or relied upon by third parties, except as agreed by AECOM or as required by law. AECOM accepts no responsibility, and denies any liability whatsoever, to any party that uses or relies upon this drawing without AECOM's express written consent. All dimensions are indicative and in metres unless otherwise noted. Do not scale this document.