


Project Management Initials: RL Designer: LC Checked: IC Approved: RL

Scale @ A3 1:40,000

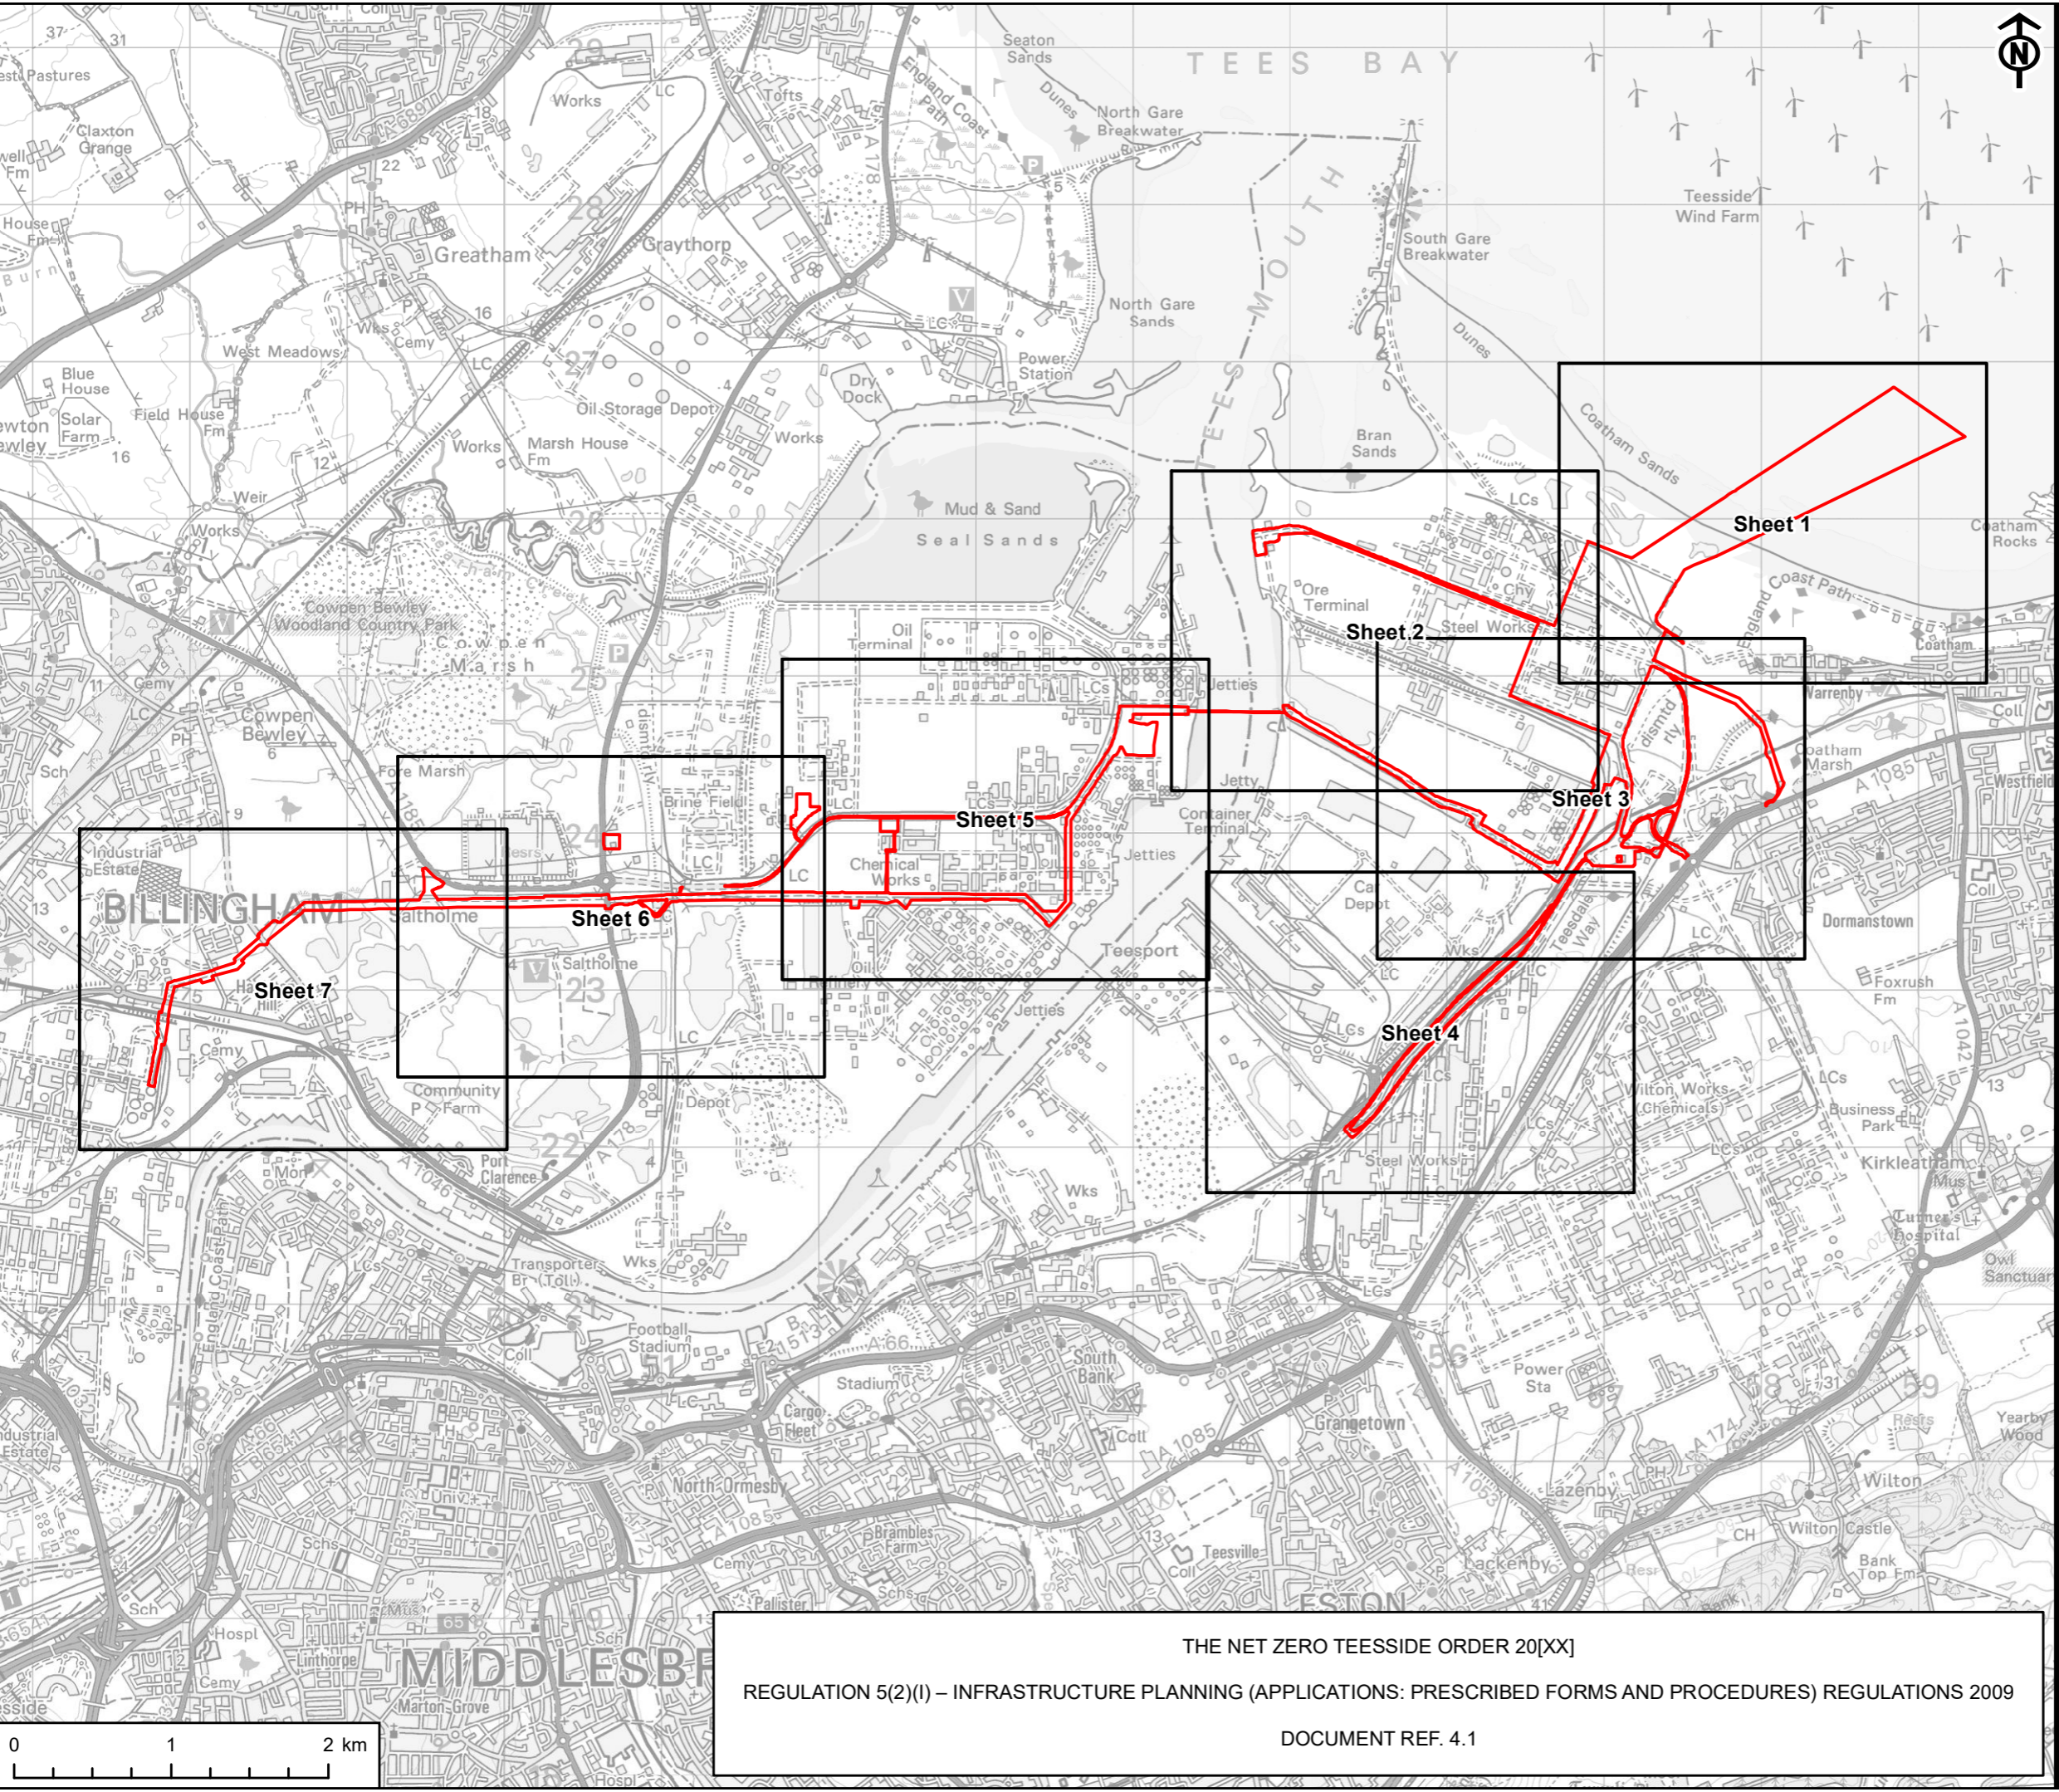

AECOM

PROJECT
NET ZERO TEESSIDE PROJECT

APPLICANTS
NZN POWER LTD. AND NZNS STORAGE LTD.

KEY

- Order Limits (Site Boundary)
- Detailed Sheet Number

TITLE
SITE LOCATION PLAN
DOCUMENT REF. 4.1
KEY PLAN

REFERENCE
NZN_MAR23_DCO_4.1_v5

SHEET NUMBER
1 of 1

DATE
MARCH 2023

THE NET ZERO TEESSIDE ORDER 20[XX]
REGULATION 5(2)(I) – INFRASTRUCTURE PLANNING (APPLICATIONS: PRESCRIBED FORMS AND PROCEDURES) REGULATIONS 2009
DOCUMENT REF. 4.1

This drawing has been produced for the use of AECOM's client. It may not be used, modified or relied upon by third parties, except as agreed by AECOM or as required by law. AECOM accepts no responsibility, and denies any liability whatsoever, to any party that uses or relies upon this drawing without AECOM's express written consent. All dimensions are indicative and in metres unless otherwise noted. Do not scale this document.