


File Name: \\lau.aecomnet.com\UKUKCBG1\Jobs\PR-334\327_Sunnica_Energy_Farm\400_Technical\Disciplines\17_GIS\Layout\ES\Chapter 3 - Scheme Description\1210917_SunnicaEnergyFarm_Figure3-6_Switchgears_illustrative.mxd

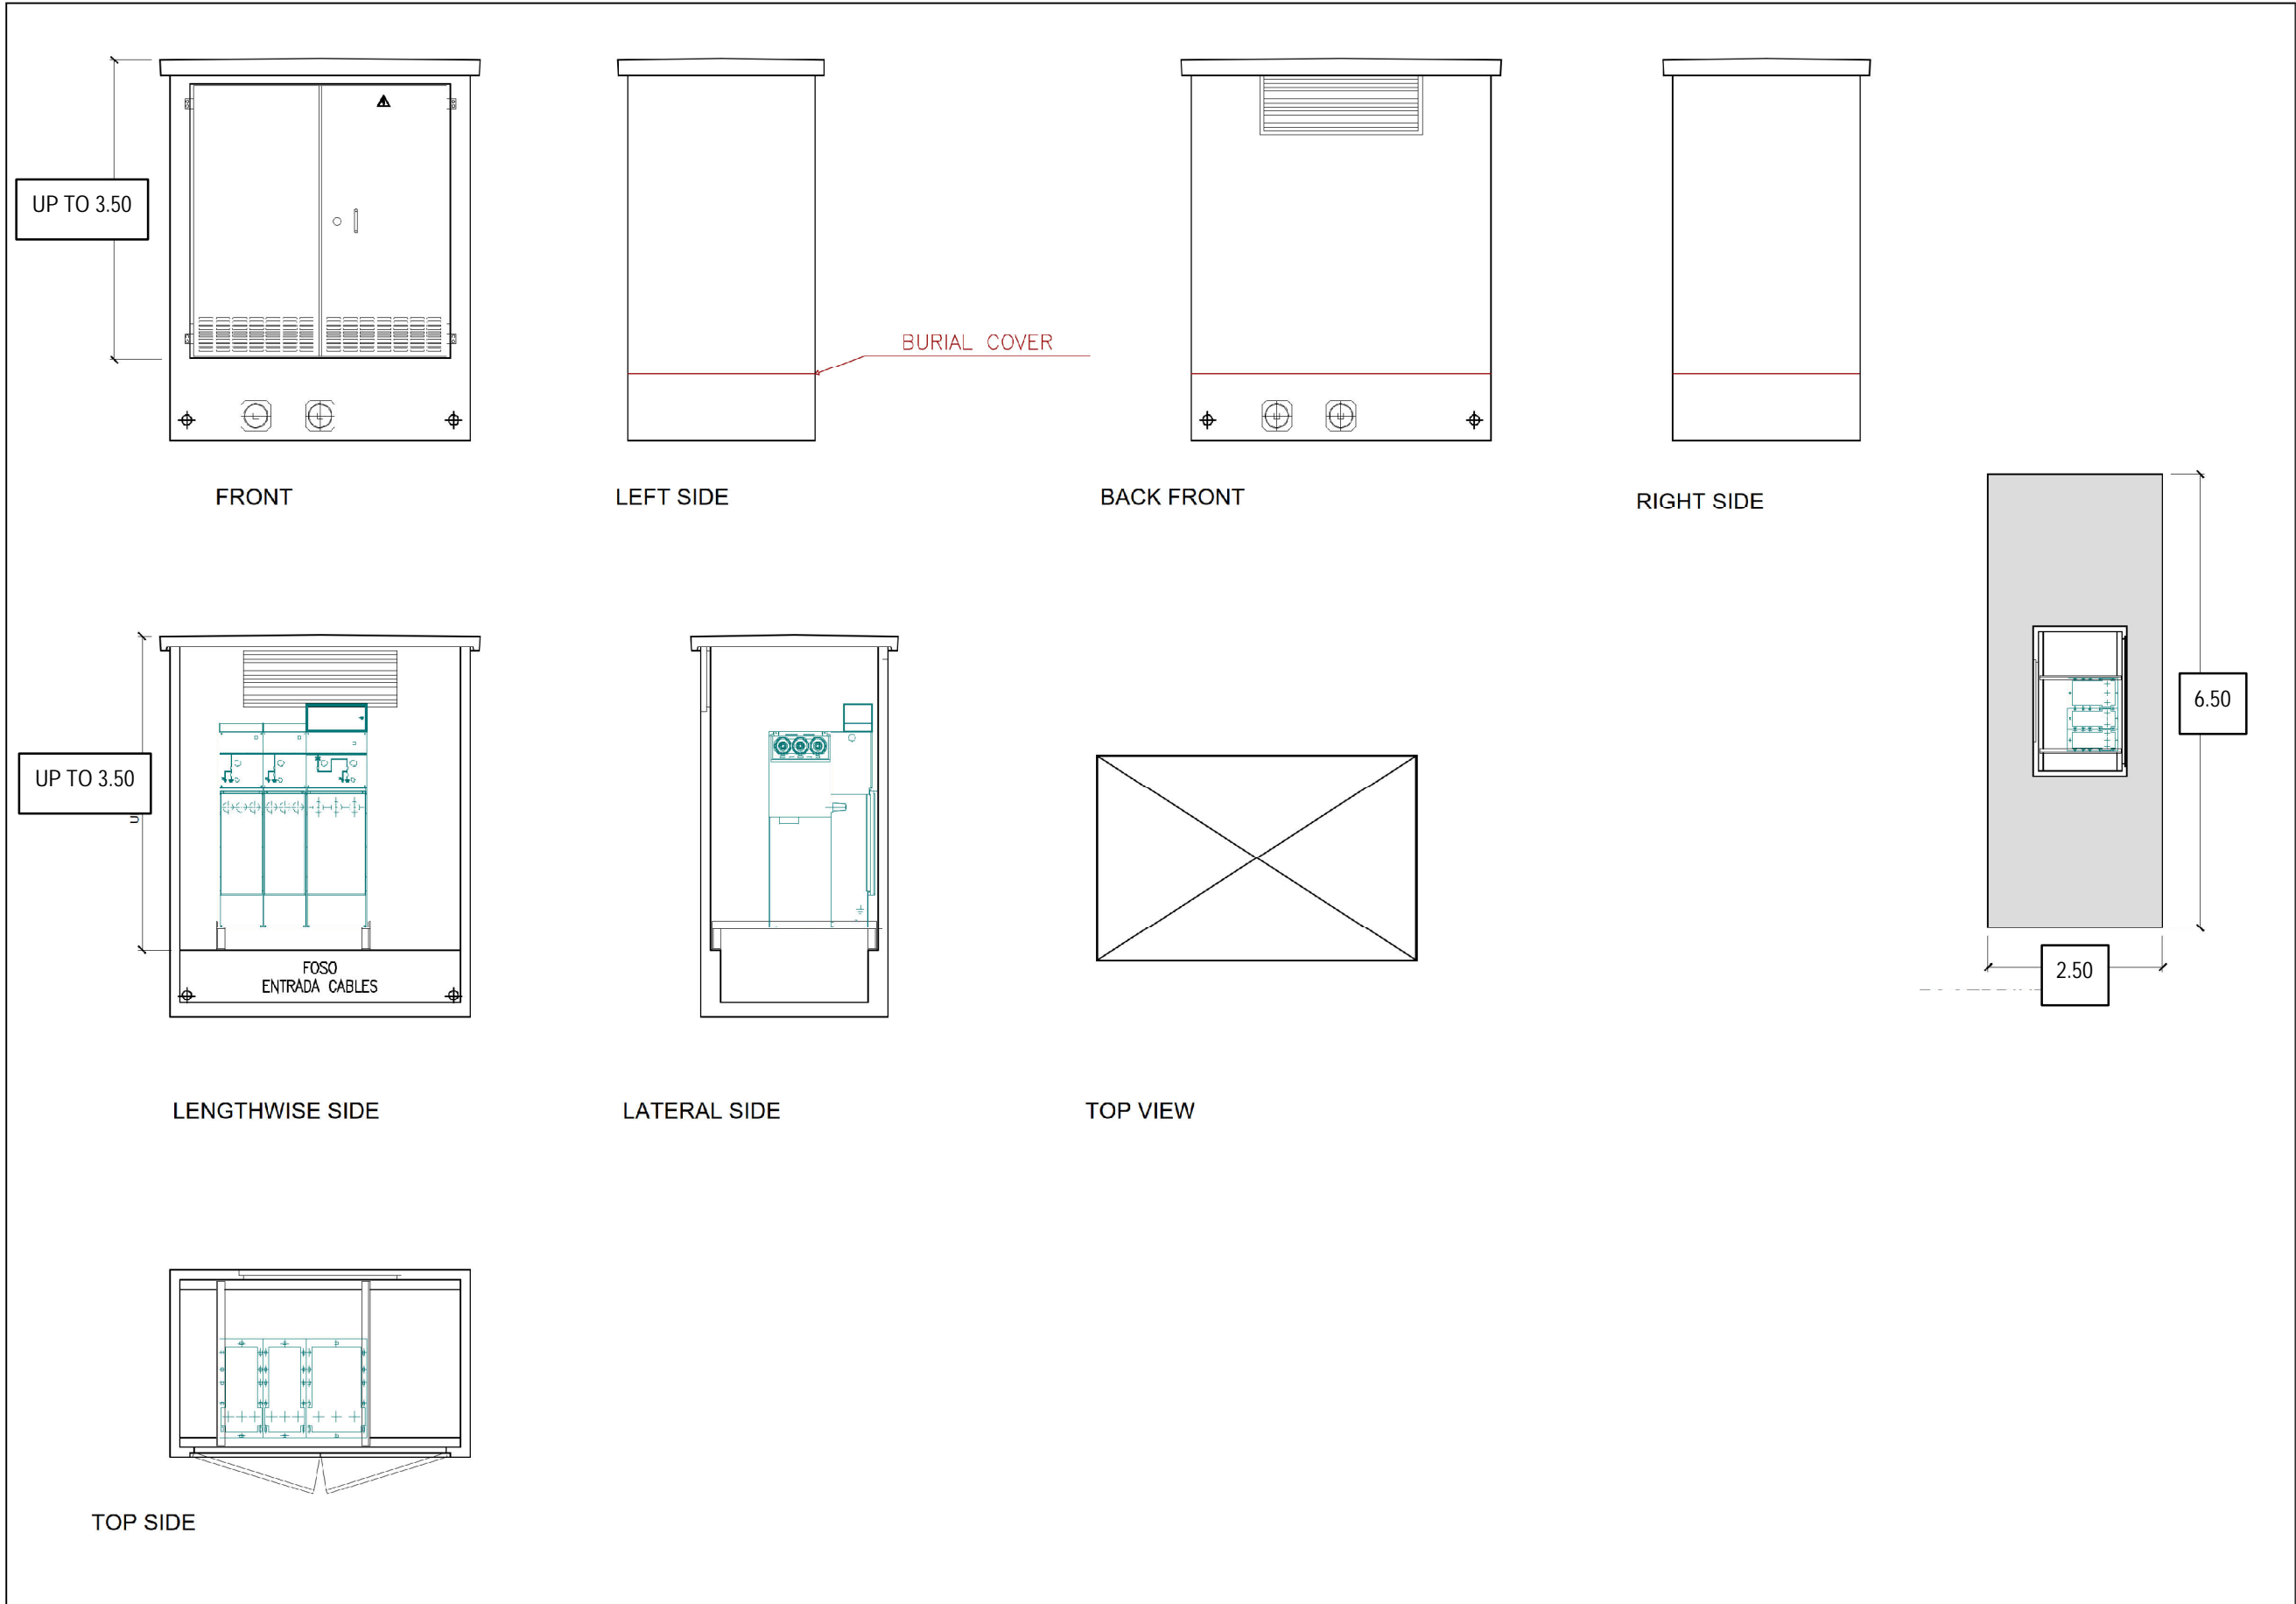

THIS DRAWING IS TO BE USED ONLY FOR THE PURPOSE OF ISSUE THAT IT WAS ISSUED FOR AND IS SUBJECT TO AMENDMENT

NOTE: Indicative dimensions are shown in metres (m).

Document Reference: EN010106/APP/6.3
APFP Regulation: 5(2)(a)

Note:
Measurements in metres

Purpose of Issue
FOR DCO SUBMISSION

Client
SUNNICA LTD

Project Title


Drawing Title
FIGURE 3-6
SWITCHGEARS
(ILLUSTRATIVE)

Drawn LL	Checked DW	Approved NC	Date 20/09/2021
-------------	---------------	----------------	--------------------

AECOM Internal Project No. 60589004	Scale @ A3 NOT TO SCALE
--	----------------------------

THIS DOCUMENT HAS BEEN PREPARED PURSUANT TO AND SUBJECT TO THE TERMS OF AECOM'S APPOINTMENT BY ITS CLIENT. AECOM ACCEPTS NO LIABILITY FOR ANY USE OF THIS DOCUMENT OTHER THAN BY ITS ORIGINAL CLIENT OR FOLLOWING AECOM'S EXPRESS AGREEMENT TO SUCH USE, AND ONLY FOR THE PURPOSES FOR WHICH IT WAS PREPARED AND PROVIDED.

AECOM
Unit 1 Wellbrook Court,
Girton
Cambridge, CB3 0NA
United Kingdom
Telephone (01223) 486000
www.aecom.com

AECOM

Drawing Number
60589004_ES_SD_006

Rev
0