


NOTES:

1. THIS FIGURE SHOWS THE NON-INTRUSIVE CABLE ROUTE CROSS SECTION FOR THE RAILWAY AND A142 CABLE ROUTE CROSSING FOR THE SCHEME. THIS IS INTENDED TO BE AN EXAMPLE AND AN INDICATIVE ILLUSTRATION OF ALL NON-INTRUSIVE CABLE ROUTE CROSSINGS. PLEASE NOTE THAT THIS IS A LARGER CROSSING THAN MOST AS THE CABLE ROUTE IS CROSSING TWO ASSETS.

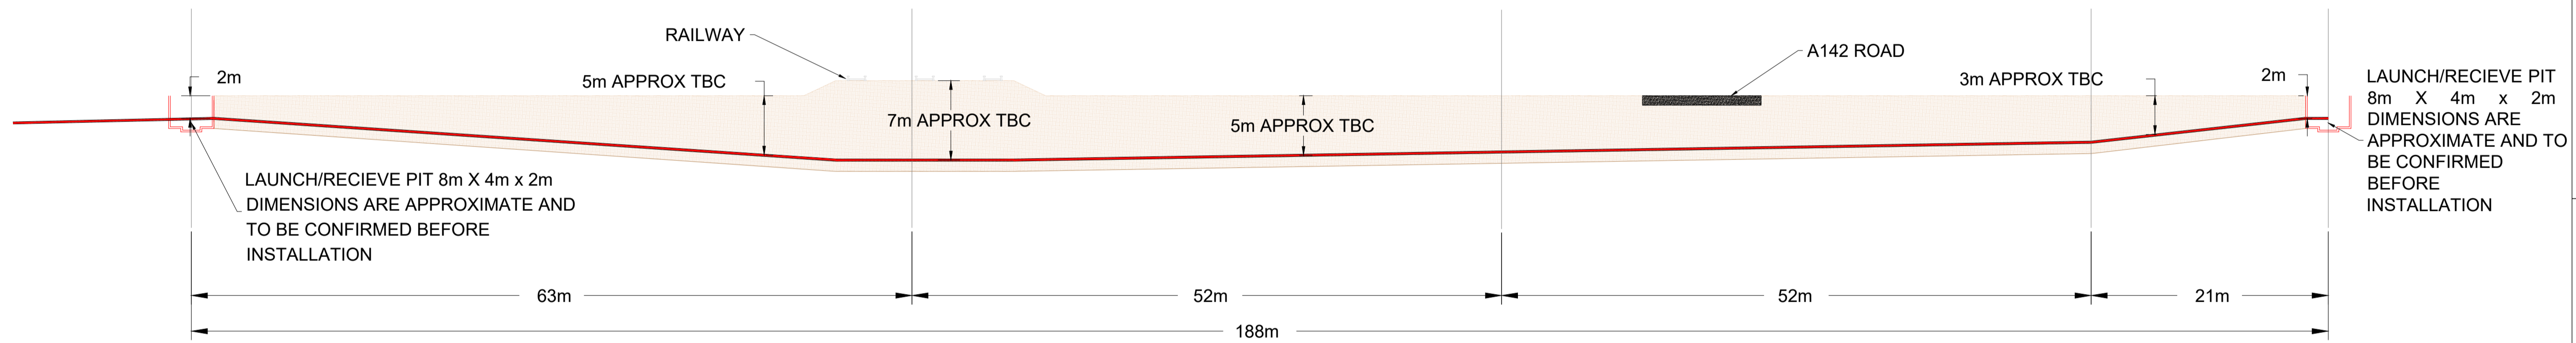

Purpose of Issue  
FOR DCO SUBMISSION

Client  
SUNNICA LTD



Drawing Title  
FIGURE 3-8  
NON-INTRUSIVE CABLE ROUTE  
CROSS SECTIONS  
(ILLUSTRATIVE)

Drawn LE	Checked DW	Approved NC	Date 27/10/21
-------------	---------------	----------------	------------------

AECOM Internal Project No. 60589004	Scale @ A3 NOT TO SCALE
----------------------------------------	----------------------------

THIS DOCUMENT HAS BEEN PREPARED PURSUANT TO AND SUBJECT TO THE TERMS OF AECOM'S APPOINTMENT BY ITS CLIENT. AECOM ACCEPTS NO LIABILITY FOR ANY USE OF THIS DOCUMENT OTHER THAN BY ITS ORIGINAL CLIENT OR FOLLOWING AECOM'S EXPRESS AGREEMENT TO SUCH USE, AND ONLY FOR THE PURPOSES FOR WHICH IT WAS PREPARED AND PROVIDED.

AECOM  
Unit 1 Wellbrook Court,  
Girton,  
Cambridge, CB3 0NA  
United Kingdom  
Telephone (01223) 488000  
www.aecom.com

Drawing Number 60589004_ES_SD_008	Rev 0
--------------------------------------	----------