


File Name: \\au.aecomnet.com\UK\UKCBG1\Jobs\PR-334327_Sunnica_Energy_Farm\400_Technical\Disciplines\17_GIS\Layout\ES\Chapter 3 - Scheme Description\210917_Sunnica West A and B Parameter Plan.mxd

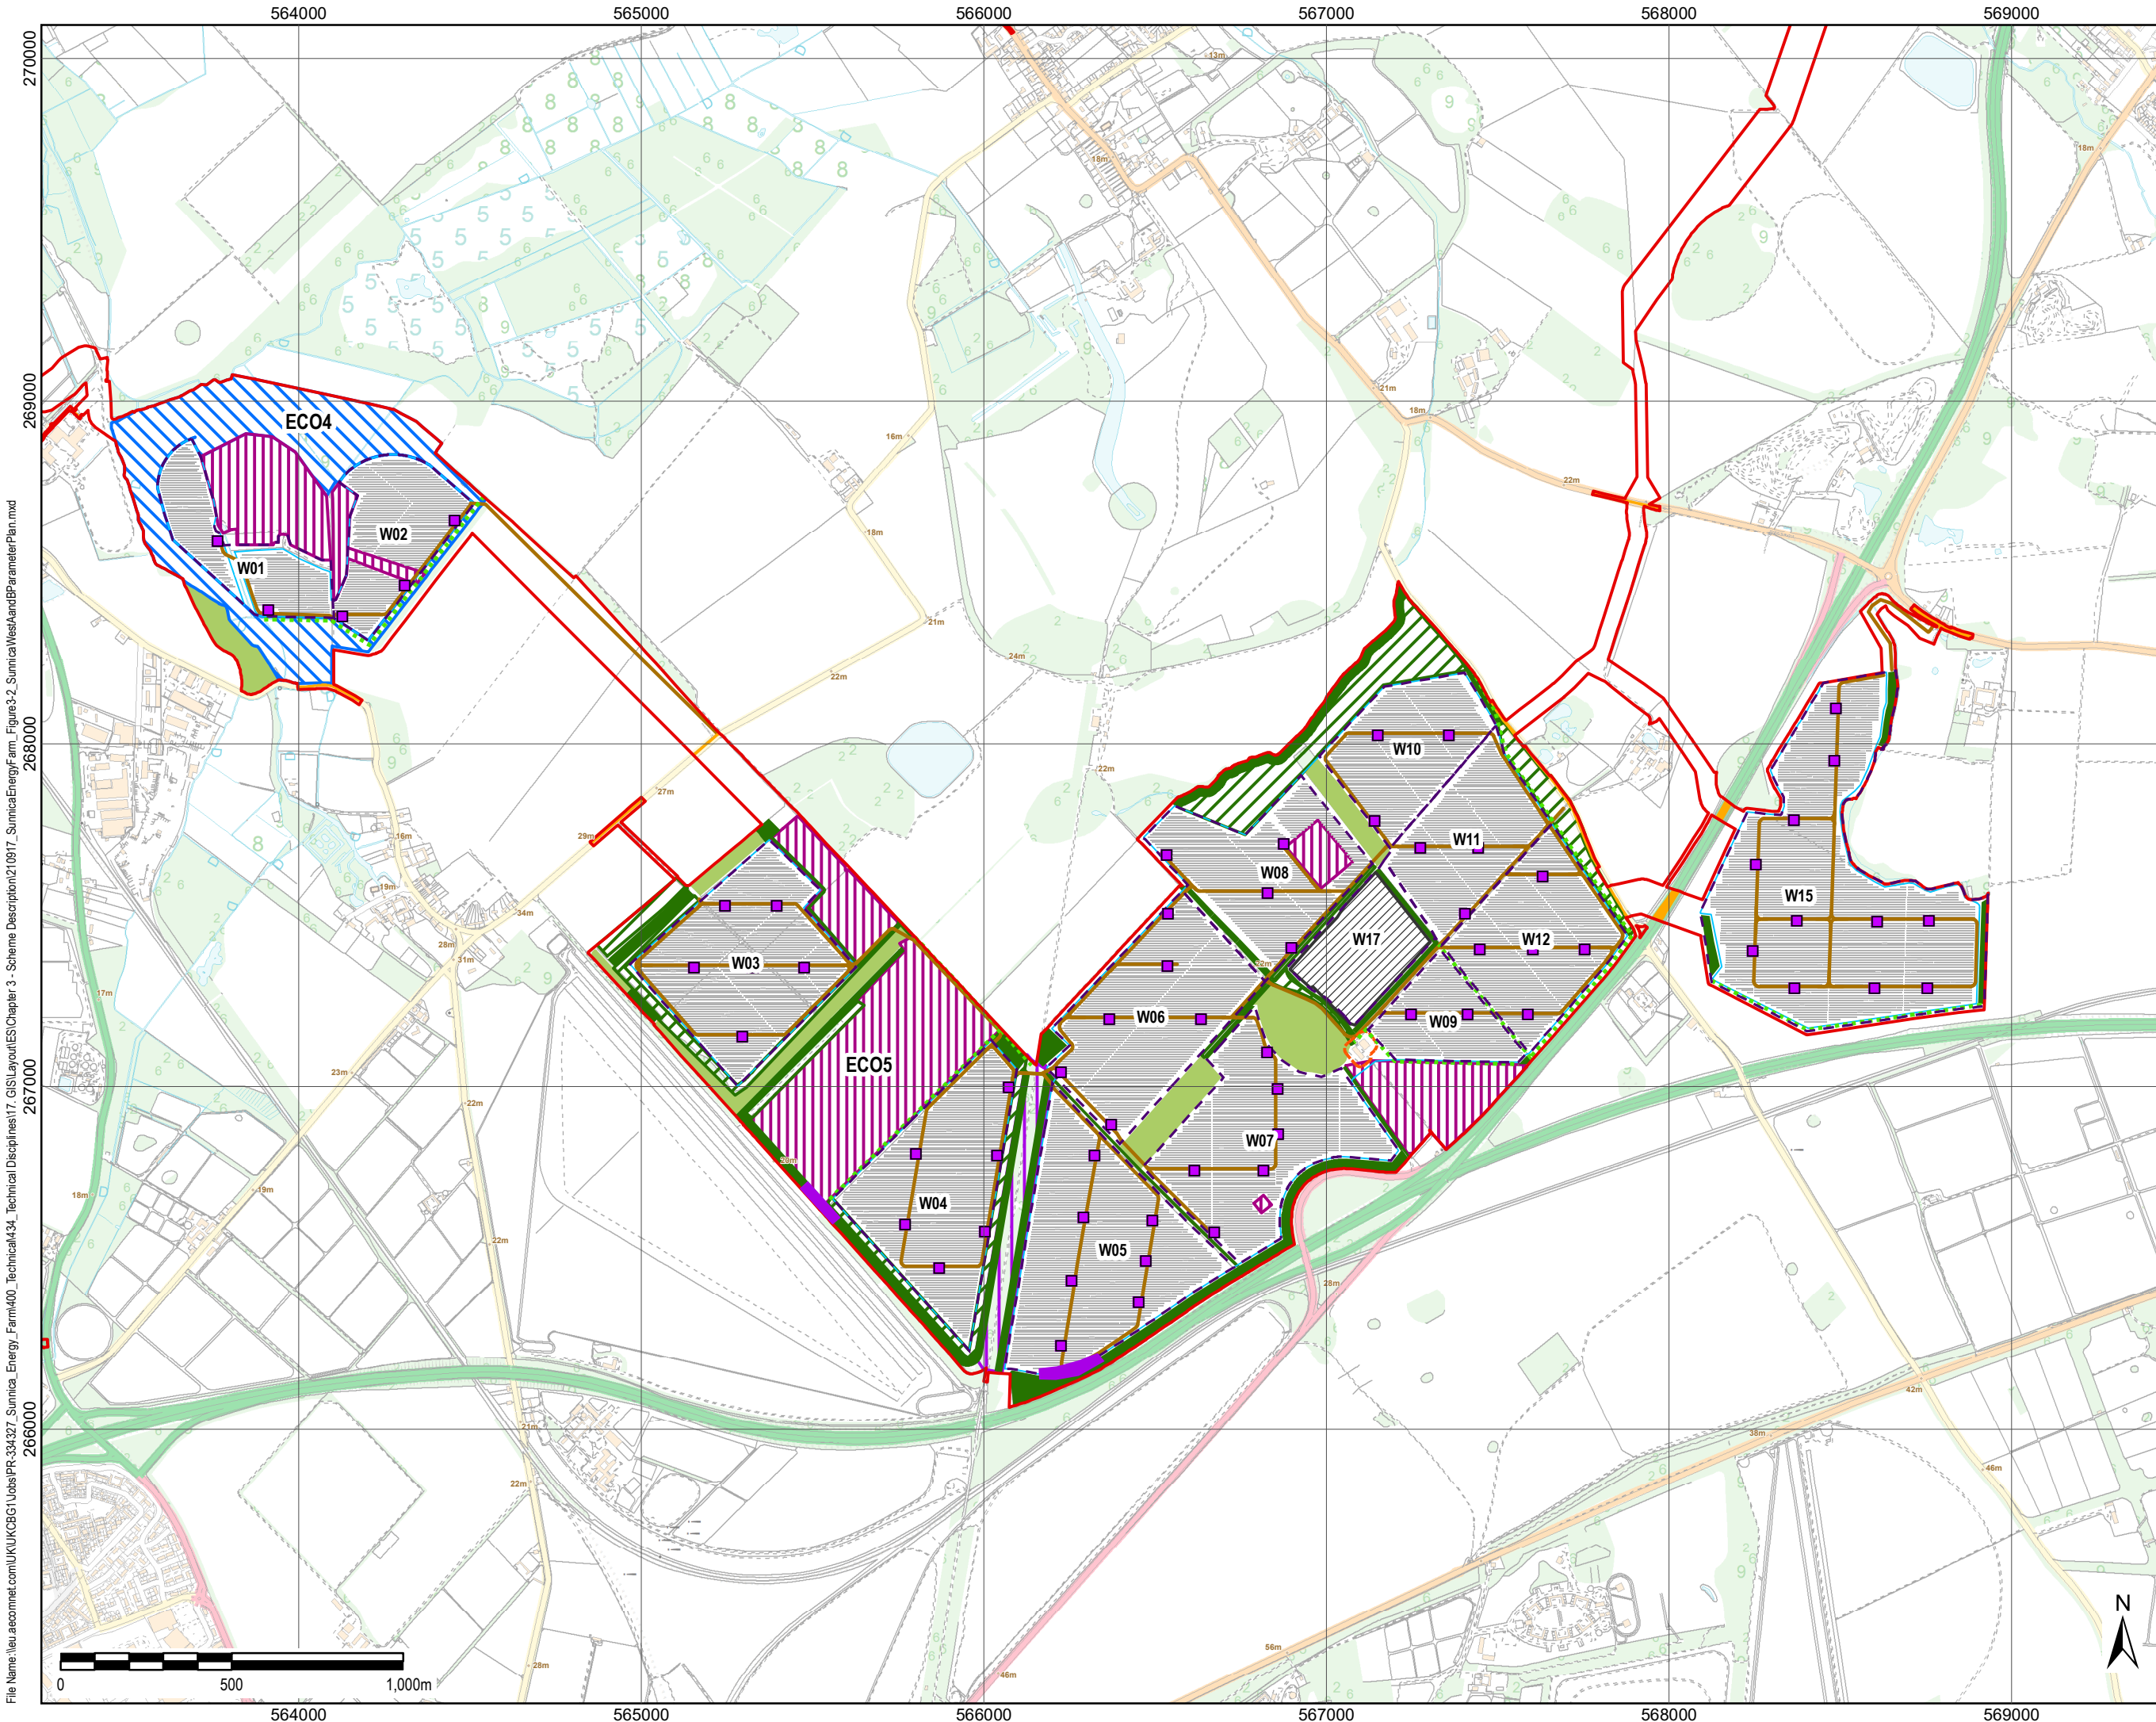

THIS DRAWING IS TO BE USED ONLY FOR THE PURPOSE OF ISSUE THAT IT WAS ISSUED FOR AND IS SUBJECT TO AMENDMENT

LEGEND

- The Order limits
- Woodstore - 20m Buffer
- Public Highway within Scheme
- Proposed Fencing

Proposed Scheme Plan

- Developable Area
- Solar PV Array
- BESS and Substation
- Boundary Fence
- Illustrative Location of Solar Stations
- Proposed Road

Green Infrastructure

- Native Grassland Planting
- Native Grassland Planting within Archaeological Mitigation Areas
- Native Grassland/Wetland
- Heritage Offset with additional planting along The Avenue
- Proposed Woodland (new planting or infilling of existing vegetation)
- Retained Woodland
- Proposed Hedgerow (new planting or infilling of existing vegetation)

Note: Developable fields previously referred to as W13, W14 and W15 are no longer within the Order limits; however, the field numbering for the remaining developable fields has been retained for consistency.

Document Reference: EN010106/APP/6.3
APFP Regulation: 5(2)(a)

Copyright:
Contains OS data © Crown copyright and database right 2019
Contains public sector information licensed under the Open Government Licence v3.0



Purpose of Issue
FOR DCO SUBMISSION

Client
SUNNICA LTD

Project Title


Drawing Title
**FIGURE 3-2
SUNNICA WEST A AND B
PARAMETER PLAN**

Drawn LL	Checked DW	Approved NC	Date 12/10/2021
AECOM Internal Project No. 60589004			Scale @ A3 1:17,500

THIS DOCUMENT HAS BEEN PREPARED PURSUANT TO AND IS SUBJECT TO THE TERMS OF AECOM'S APPOINTMENT BY ITS CLIENT. AECOM ACCEPTS NO LIABILITY FOR ANY USE OF THIS DOCUMENT OTHER THAN BY ITS ORIGINAL CLIENT OR FOLLOWING AECOM'S EXPRESS AGREEMENT TO SUCH USE, AND ONLY FOR THE PURPOSES FOR WHICH IT WAS PREPARED AND PROVIDED.

AECOM
Unit 1 Wellbrook Court,
Girton,
Cambridge, CB3 0NA
United Kingdom
Telephone (01223) 486000
www.aecom.com

AECOM

Drawing Number
60589004_ES_SD_002

Rev
0