


File Name: \\au.aecom.net\com\UK\UKCBG1\Jobs\PR-334\327_Sunnica_Energy_Farm\400_Technical\Disciplines\17_GIS\Layout\ES\Chapter 3 - Scheme Description\1210917_SunnicaEnergyFarm_Figure3-13_SunnicaEastA_B_Access.mxd

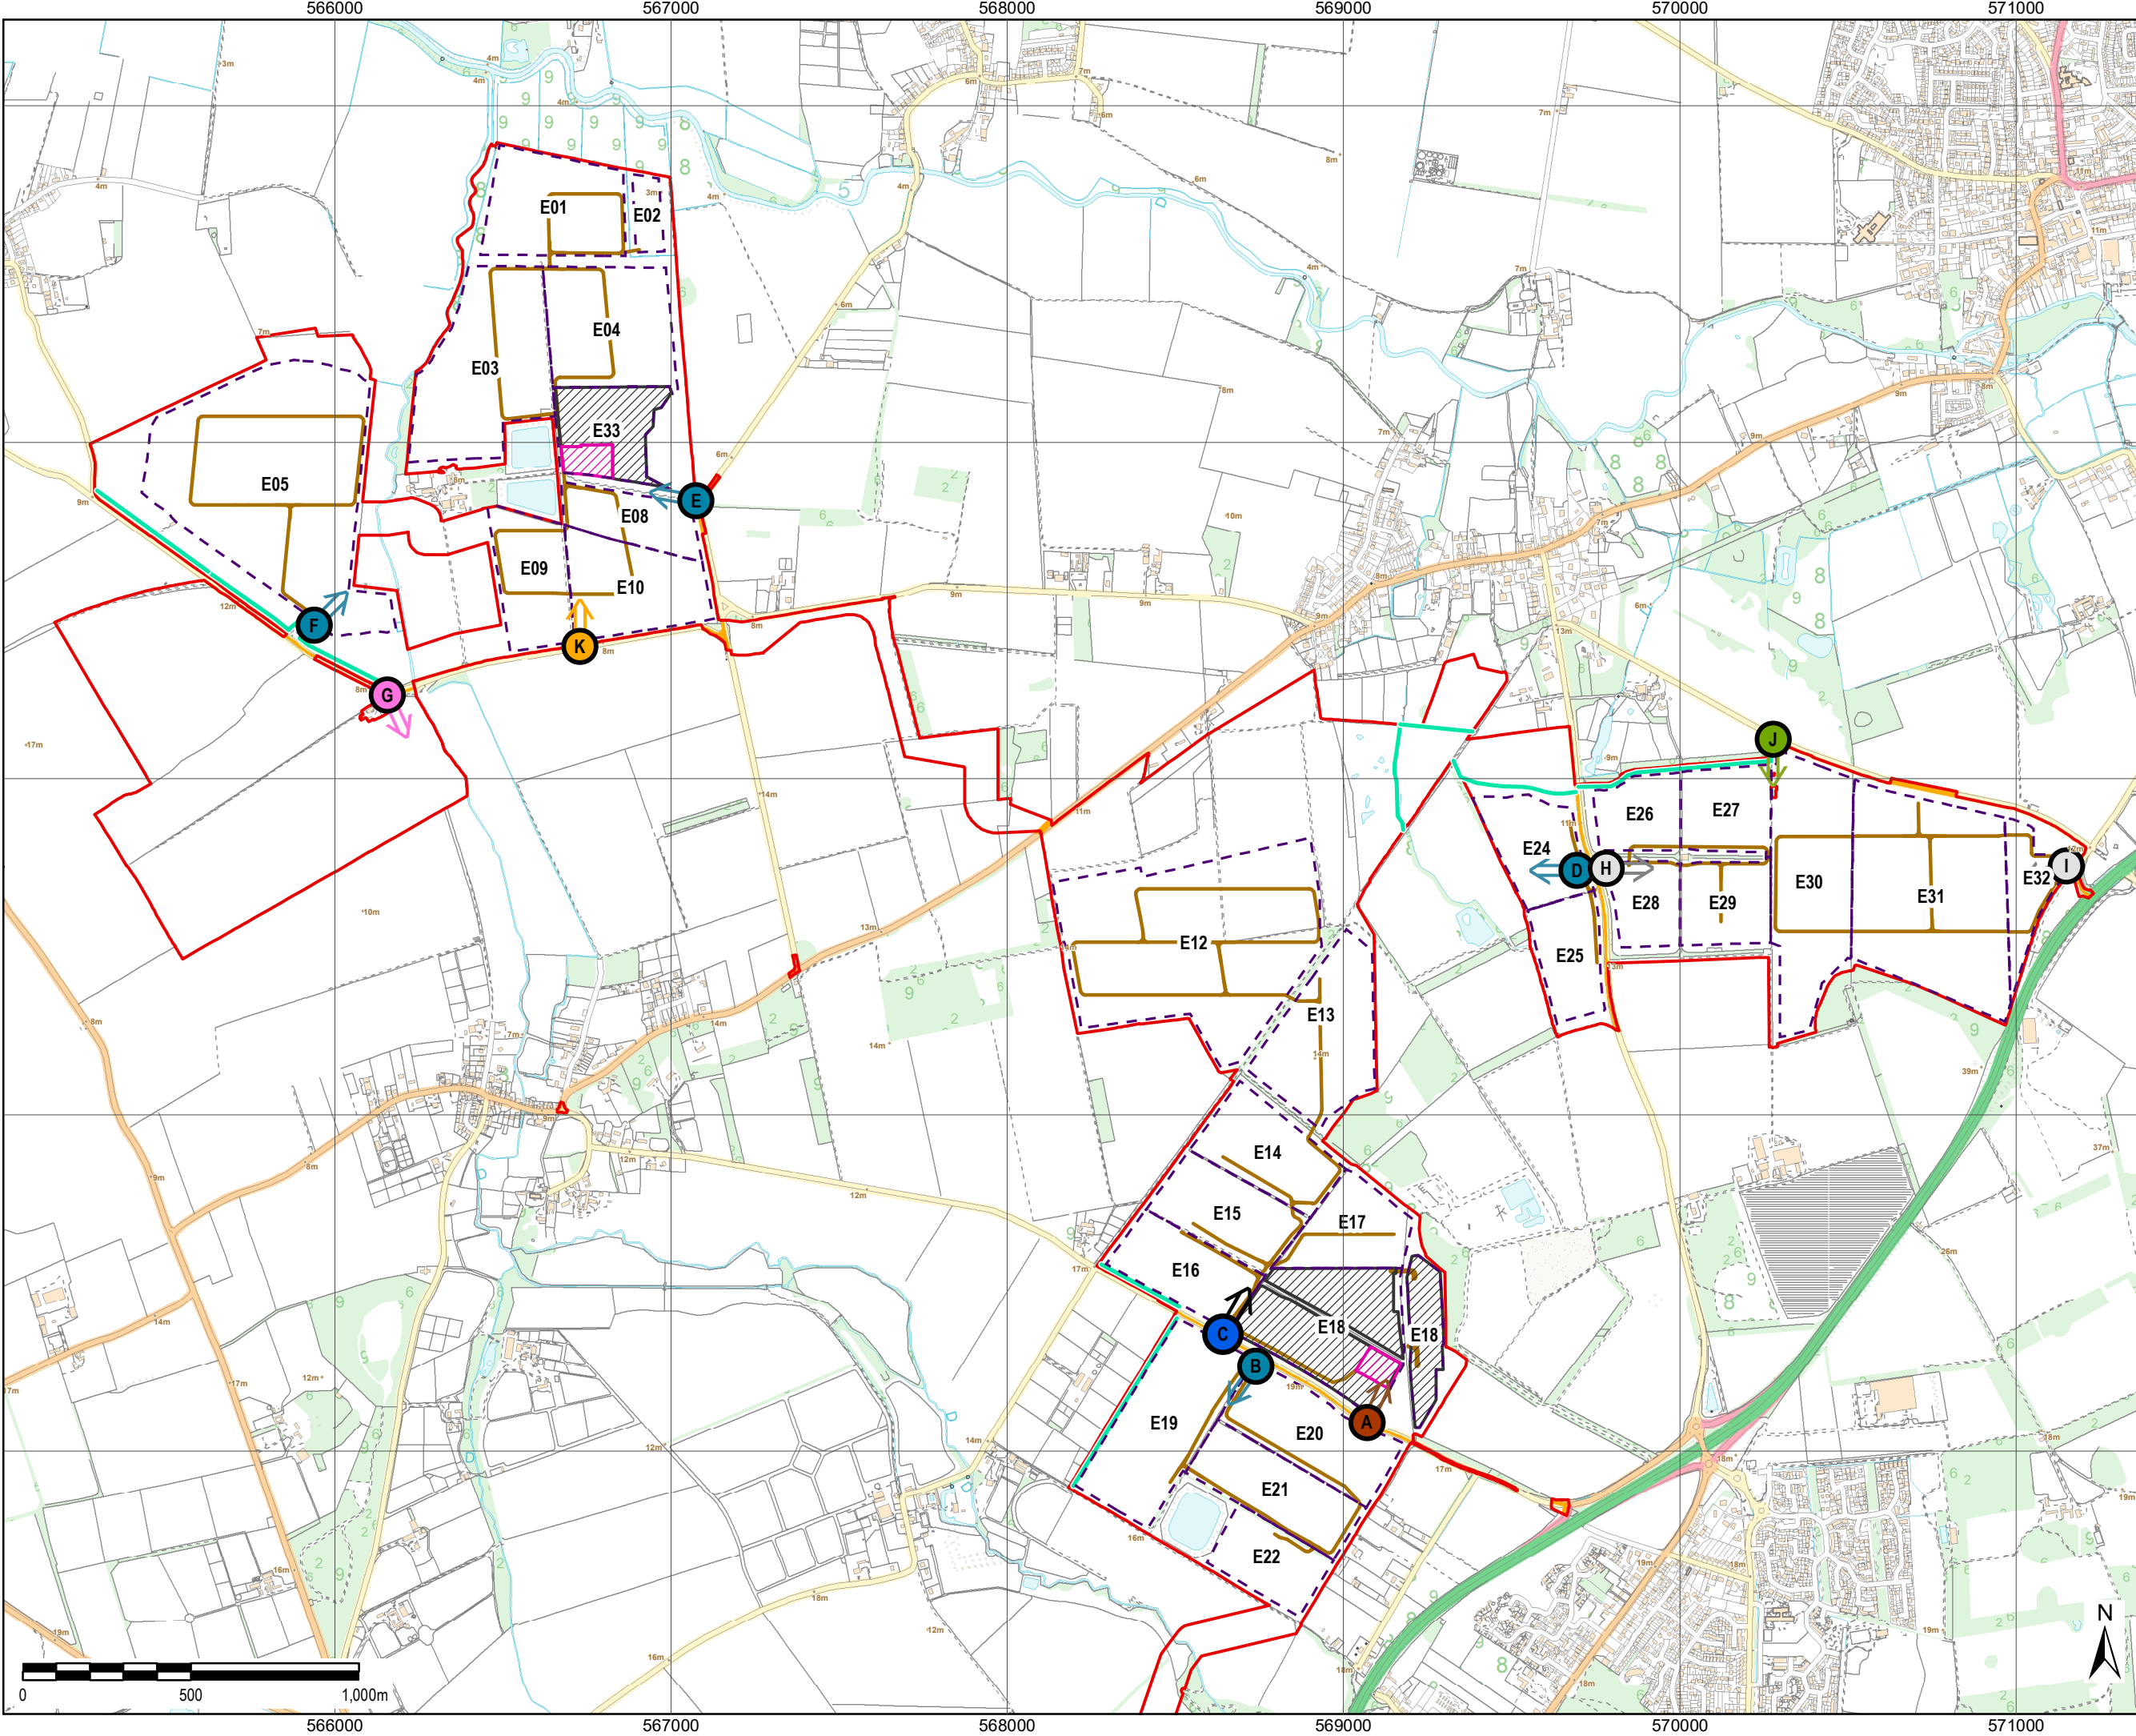

THIS DRAWING IS TO BE USED ONLY FOR THE PURPOSE OF ISSUE THAT IT WAS ISSUED FOR AND IS SUBJECT TO AMENDMENT

LEGEND

The Order limits

Public Highway within Scheme

Proposed Scheme Plan

Developable Area

BESS and Substation

Compound Area (Permanent)

Proposed Road

Potential Provision of Permissive Route

Access Point

Primary Access: Construction, Operation and Decommissioning

Crane Access: Construction, Decommissioning and for Emergency Vehicles in Operation Only

Secondary Access: Construction and Decommissioning Only

Secondary Access: Construction, Operation and Decommissioning

Secondary Access: Construction, Operation and Decommissioning (Not for HGV)

Secondary Access: Construction, Decommissioning and for Emergency Vehicles in Operation Only

Secondary Access: Operation only

Copyright:
Contains OS data © Crown copyright and database right 2019
Contains public sector information licensed under the Open Government Licence v3.0

NOTE:
Document Reference: EN010106/APP/6.3
APFP Regulation: 5(2)(a)

Purpose of Issue
FOR DCO SUBMISSION

Client
SUNNICA LTD

Project Title


Drawing Title
**FIGURE 3-13
SUNNICA EAST A AND B ACCESS**

Drawn LL	Checked DW	Approved NC	Date 11/10/2021
AECOM Internal Project No. 60589004		Scale @ A3 1:18,000	

THIS DOCUMENT HAS BEEN PREPARED PURSUANT TO AND IS SUBJECT TO THE TERMS OF AECOM'S APPOINTMENT BY ITS CLIENT. AECOM ACCEPTS NO LIABILITY FOR ANY USE OF THIS DOCUMENT OTHER THAN BY ITS ORIGINAL CLIENT OR FOLLOWING AECOM'S EXPRESS AGREEMENT TO SUCH USE, AND ONLY FOR THE PURPOSES FOR WHICH IT WAS PREPARED AND PROVIDED.

AECOM
Unit 1 Wellbrook Court,
Girton,
Cambridge, CB3 0NA
United Kingdom
Telephone (01223) 488000
www.aecom.com

AECOM

Drawing Number 60589004_ES_SD_013	Rev 0
---	-----------------