

562500

565000

567500

570000

572500

275000

272500

270000

267500

562500

565000

567500

570000

572500

THIS DRAWING IS TO BE USED ONLY FOR THE PURPOSE OF ISSUE THAT IT WAS ISSUED FOR AND IS SUBJECT TO AMENDMENT

LEGEND

- The Order limits
- Cable Construction Section
- Proposed 132kV Cable Route
- Maximum corridor for Grid Connection Route A
- High Voltage Connection Corridors
- Public Highway within Scheme

NOTE: Public highways run through the Sunnica East Site, which are not part of the site boundary. These have been digitised based on the 1:1250 scale OS Mastermap.

Document Reference: EN010106/APP/6.3  
APFP Regulation: 5(2)(a)

Copyright: Contains OS data © Crown copyright and database right 2019

Purpose of Issue  
FOR DCO SUBMISSION

Client  
SUNNICA LTD



Drawing Title  
FIGURE 3-22A  
CABLE ROUTE  
CONSTRUCTION SECTIONS


Drawn LL	Checked DW	Approved NC	Date 21/10/2021
AECOM Internal Project No. 60589004		Scale @ A3 1:35,000	

THIS DOCUMENT HAS BEEN PREPARED PURSUANT TO AND SUBJECT TO THE TERMS OF AECOM'S APPOINTMENT BY ITS CLIENT. AECOM ACCEPTS NO LIABILITY FOR ANY USE OF THIS DOCUMENT OTHER THAN BY ITS ORIGINAL CLIENT OR FOLLOWING AECOM'S EXPRESS AGREEMENT TO SUCH USE, AND ONLY FOR THE PURPOSES FOR WHICH IT WAS PREPARED AND PROVIDED.

AECOM  
Unit 1 Wellbrook Court,  
Gilton,  
Cambridge, CB3 0NA  
United Kingdom  
Telephone (01223) 488000  
www.aecom.com



Drawing Number 60589004_ES_SD_022A	Rev 0
---------------------------------------	----------

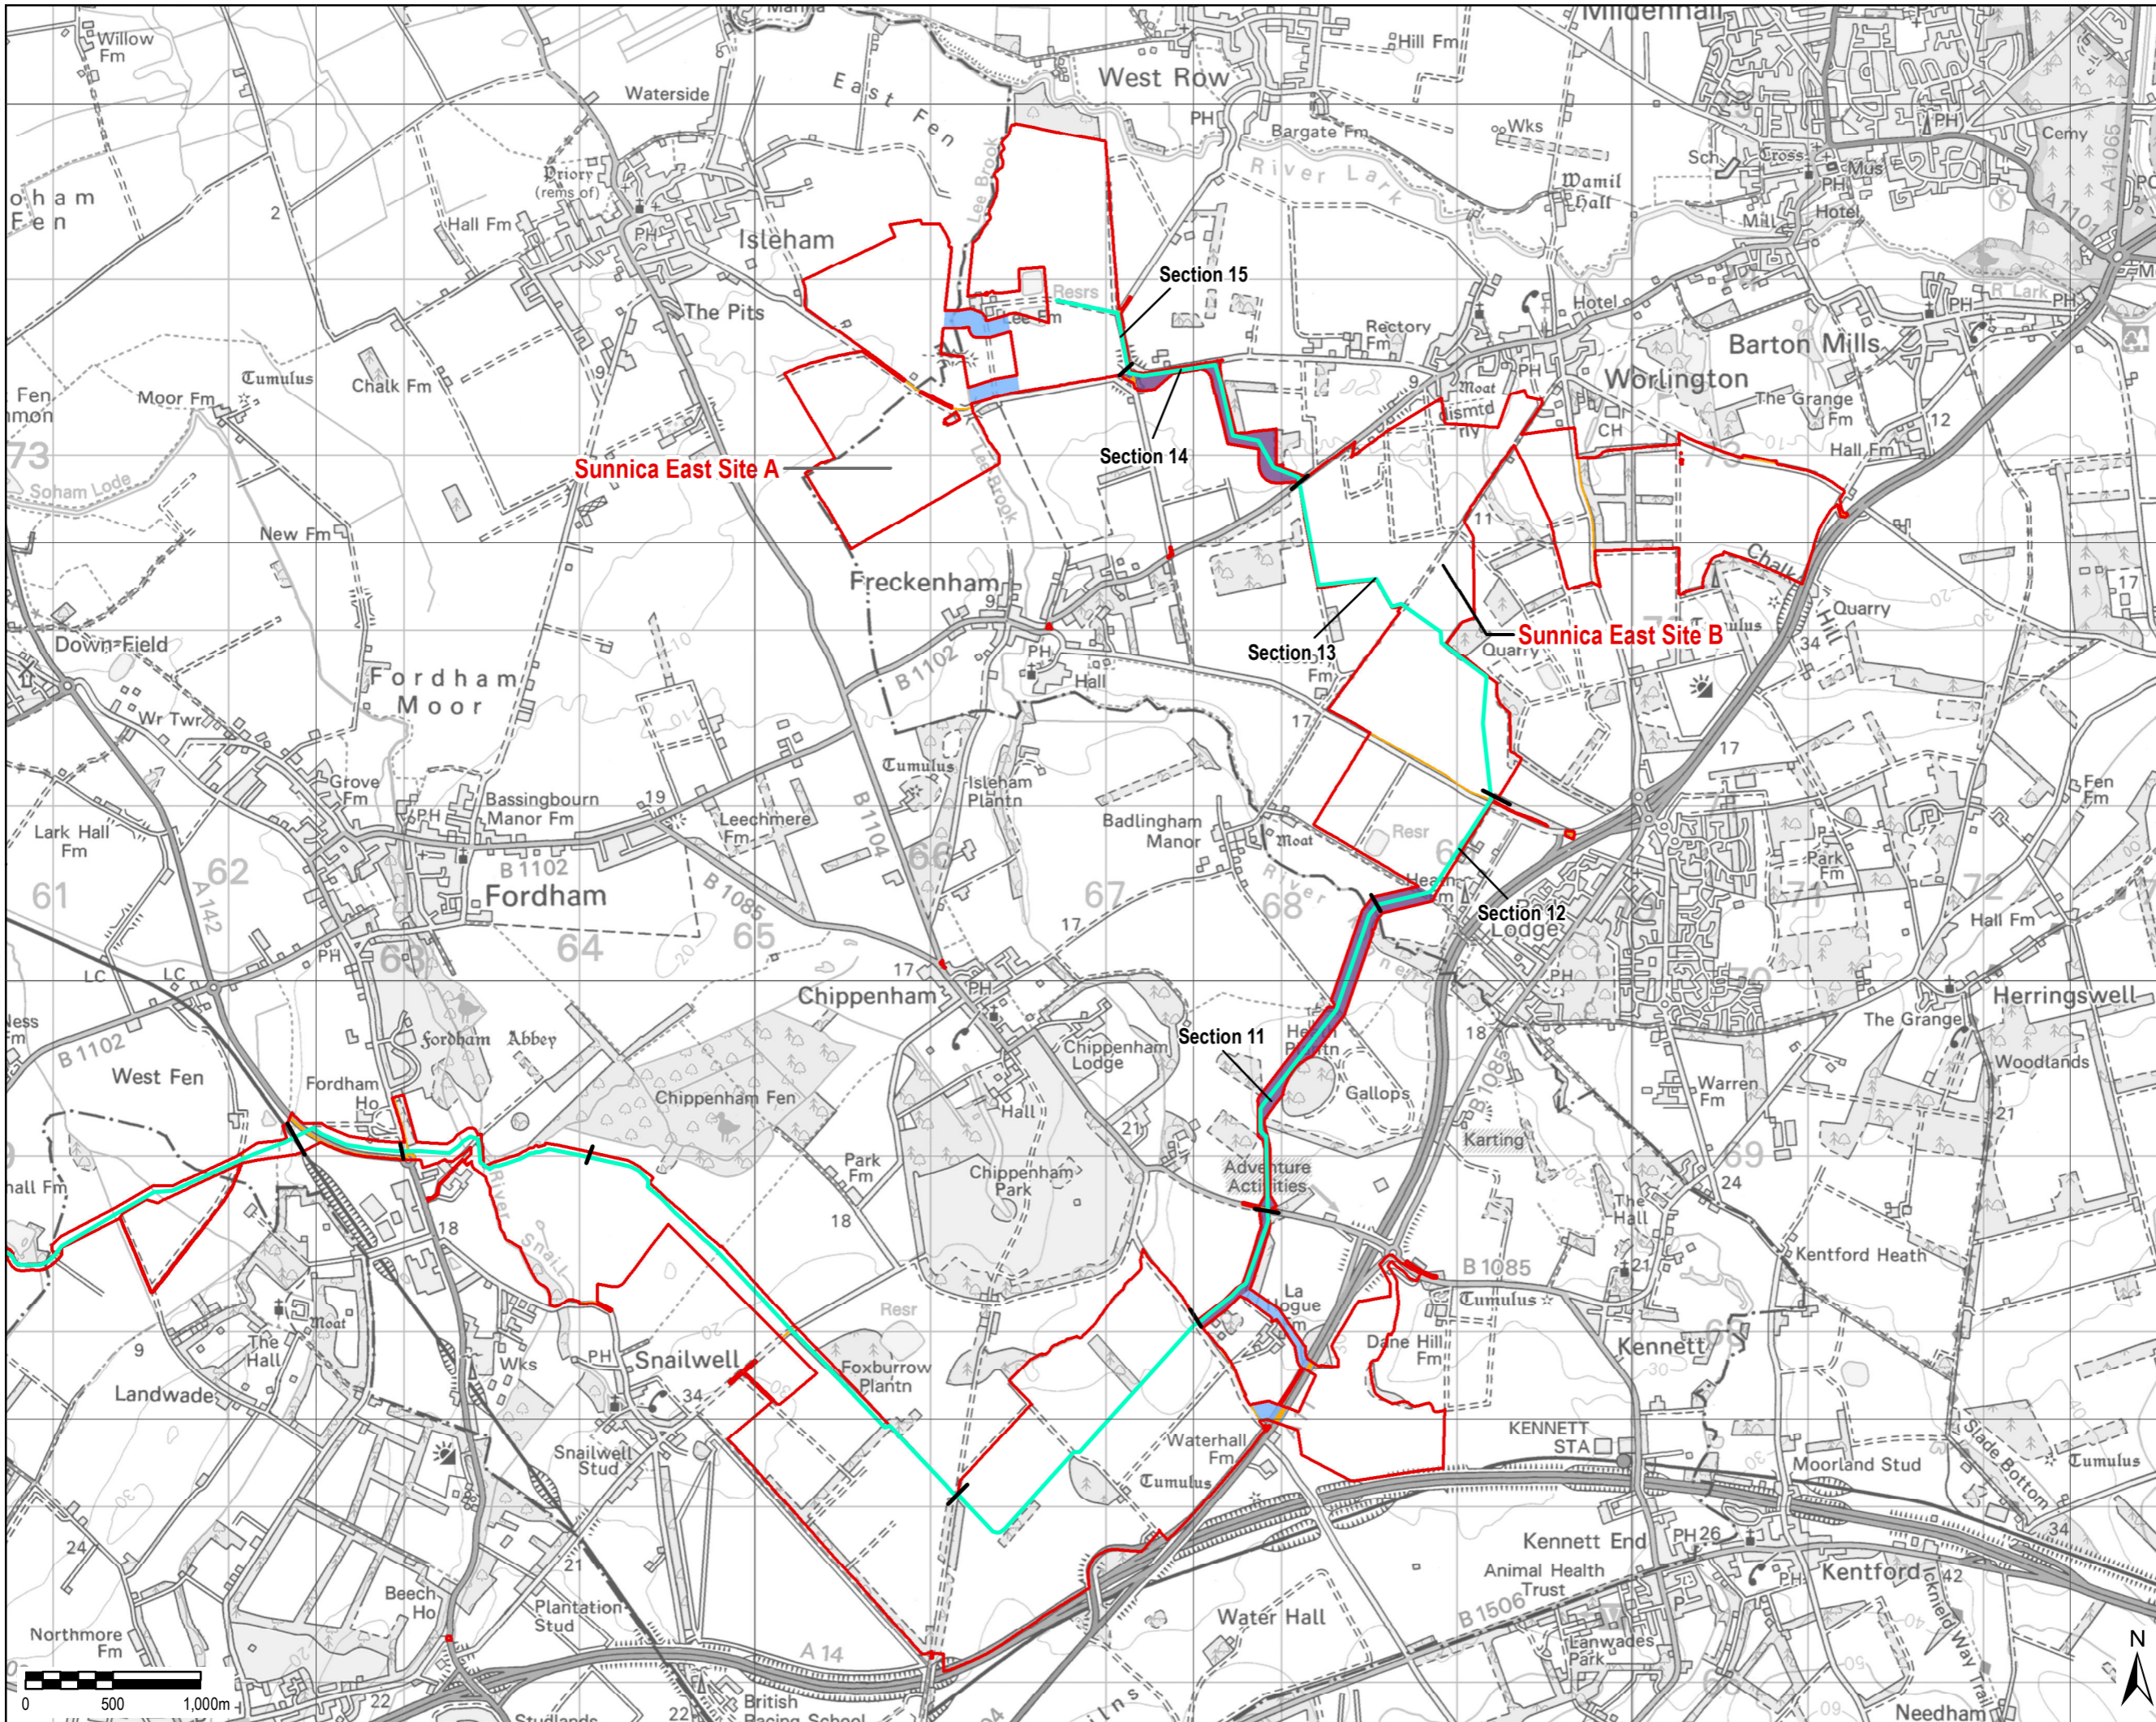

File Name: \\eu.aecomnet.com\UK\UKBCG1\Jobs\PR-334327\_Sunnica\_Energy\_Farm\400\_Technical\434\_Technical\Disciplines\17\_GIS\Layout\ES\Chapter 3\_Scheme Description\210917\_SunnicaEnergyFarm\_Figures3-22A\_CableRouteConstructionSections.mxd