


File Name: \\lu.aecomnet.com\UK\UKBGS1\lods\PR-334\327\_Sunnica\_Energy\_Farm\400\_Technical\134\_Technical Disciplines\17\_GIS\Layout\ES\Chapter 3 - Scheme Description\210917\_SunnicaEnergyFarm\_Figure3-25A\_CableRouteAccessPoints.mxd

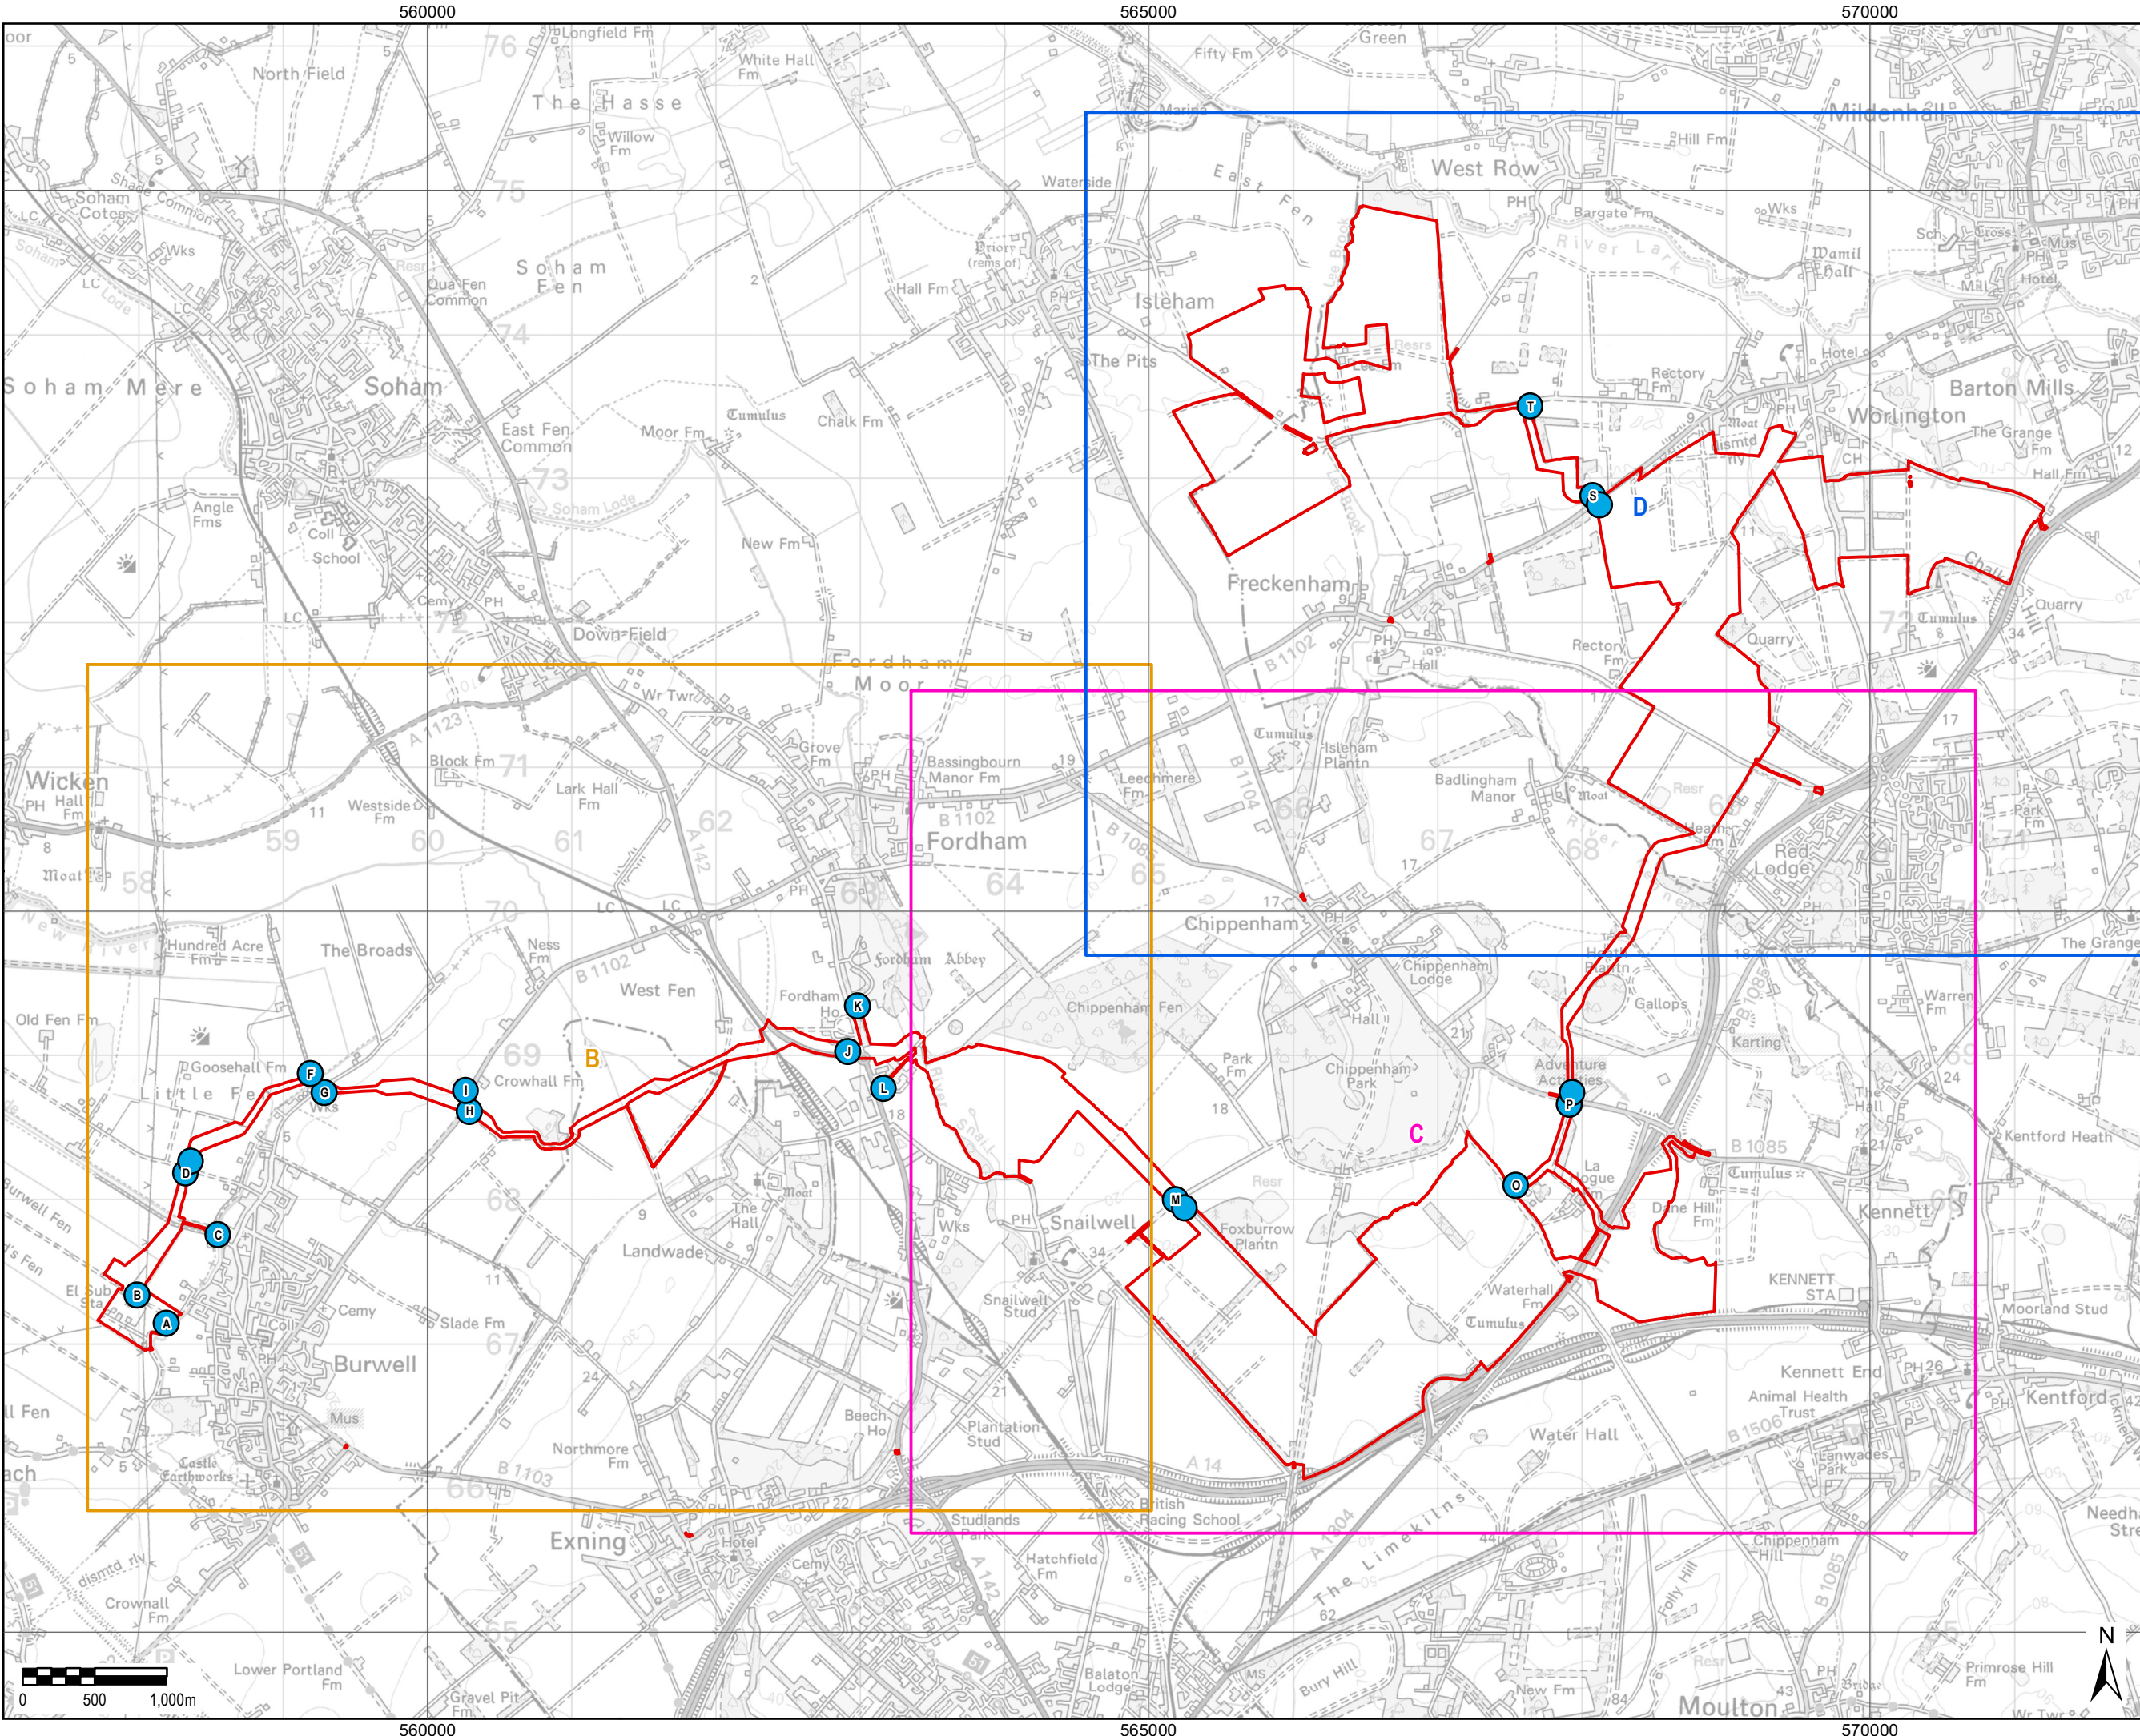

THIS DRAWING IS TO BE USED ONLY FOR THE PURPOSE OF ISSUE THAT IT WAS ISSUED FOR AND IS SUBJECT TO AMENDMENT

- LEGEND**
- The Order limits
  - Cable Route Site Access

Copyright:  
Contains OS data © Crown copyright and database right 2019

NOTE:  
Document Reference: EN010106/APP/6.3  
APFP Regulation: 5(2)(a)

Purpose of Issue  
**FOR DCO SUBMISSION**

Client  
**SUNNICA LTD**

Project Title  


Drawing Title  
**FIGURE 3-25A  
CABLE ROUTE  
ACCESS POINTS**

Drawn LL	Checked DW	Approved NC	Date 28/10/2021
AECOM Internal Project No. 60589004		Scale @ A3 1:42,000	

THIS DOCUMENT HAS BEEN PREPARED PURSUANT TO AND IS SUBJECT TO THE TERMS OF AECOM'S APPOINTMENT BY ITS CLIENT. AECOM ACCEPTS NO LIABILITY FOR ANY USE OF THIS DOCUMENT OTHER THAN BY ITS ORIGINAL CLIENT OR FOLLOWING AECOM'S EXPRESS AGREEMENT TO SUCH USE, AND ONLY FOR THE PURPOSES FOR WHICH IT WAS PREPARED AND PROVIDED.


AECOM  
Unit 1 Wellbrook Court,  
Gilton,  
Cambridge, CB3 0NA  
United Kingdom  
Telephone (01223) 486000  
www.aecom.com

Drawing Number <b>60589004_ES_SD_025A</b>	Rev <b>0</b>
--	-----------------

**AECOM**



File Name: \\ou.aecomnet.com\UK\UK\BGS1\BGS1PR-334327\_Sunnica\_Energy\_Farm\400\_Technical\434\_Technical Disciplines\17\_GIS\Layout\ES\Chapter 3 - Scheme Description\210917\_SunnicaEnergyFarm\_Figure3-25\_CableRouteAccessPoints.mxd

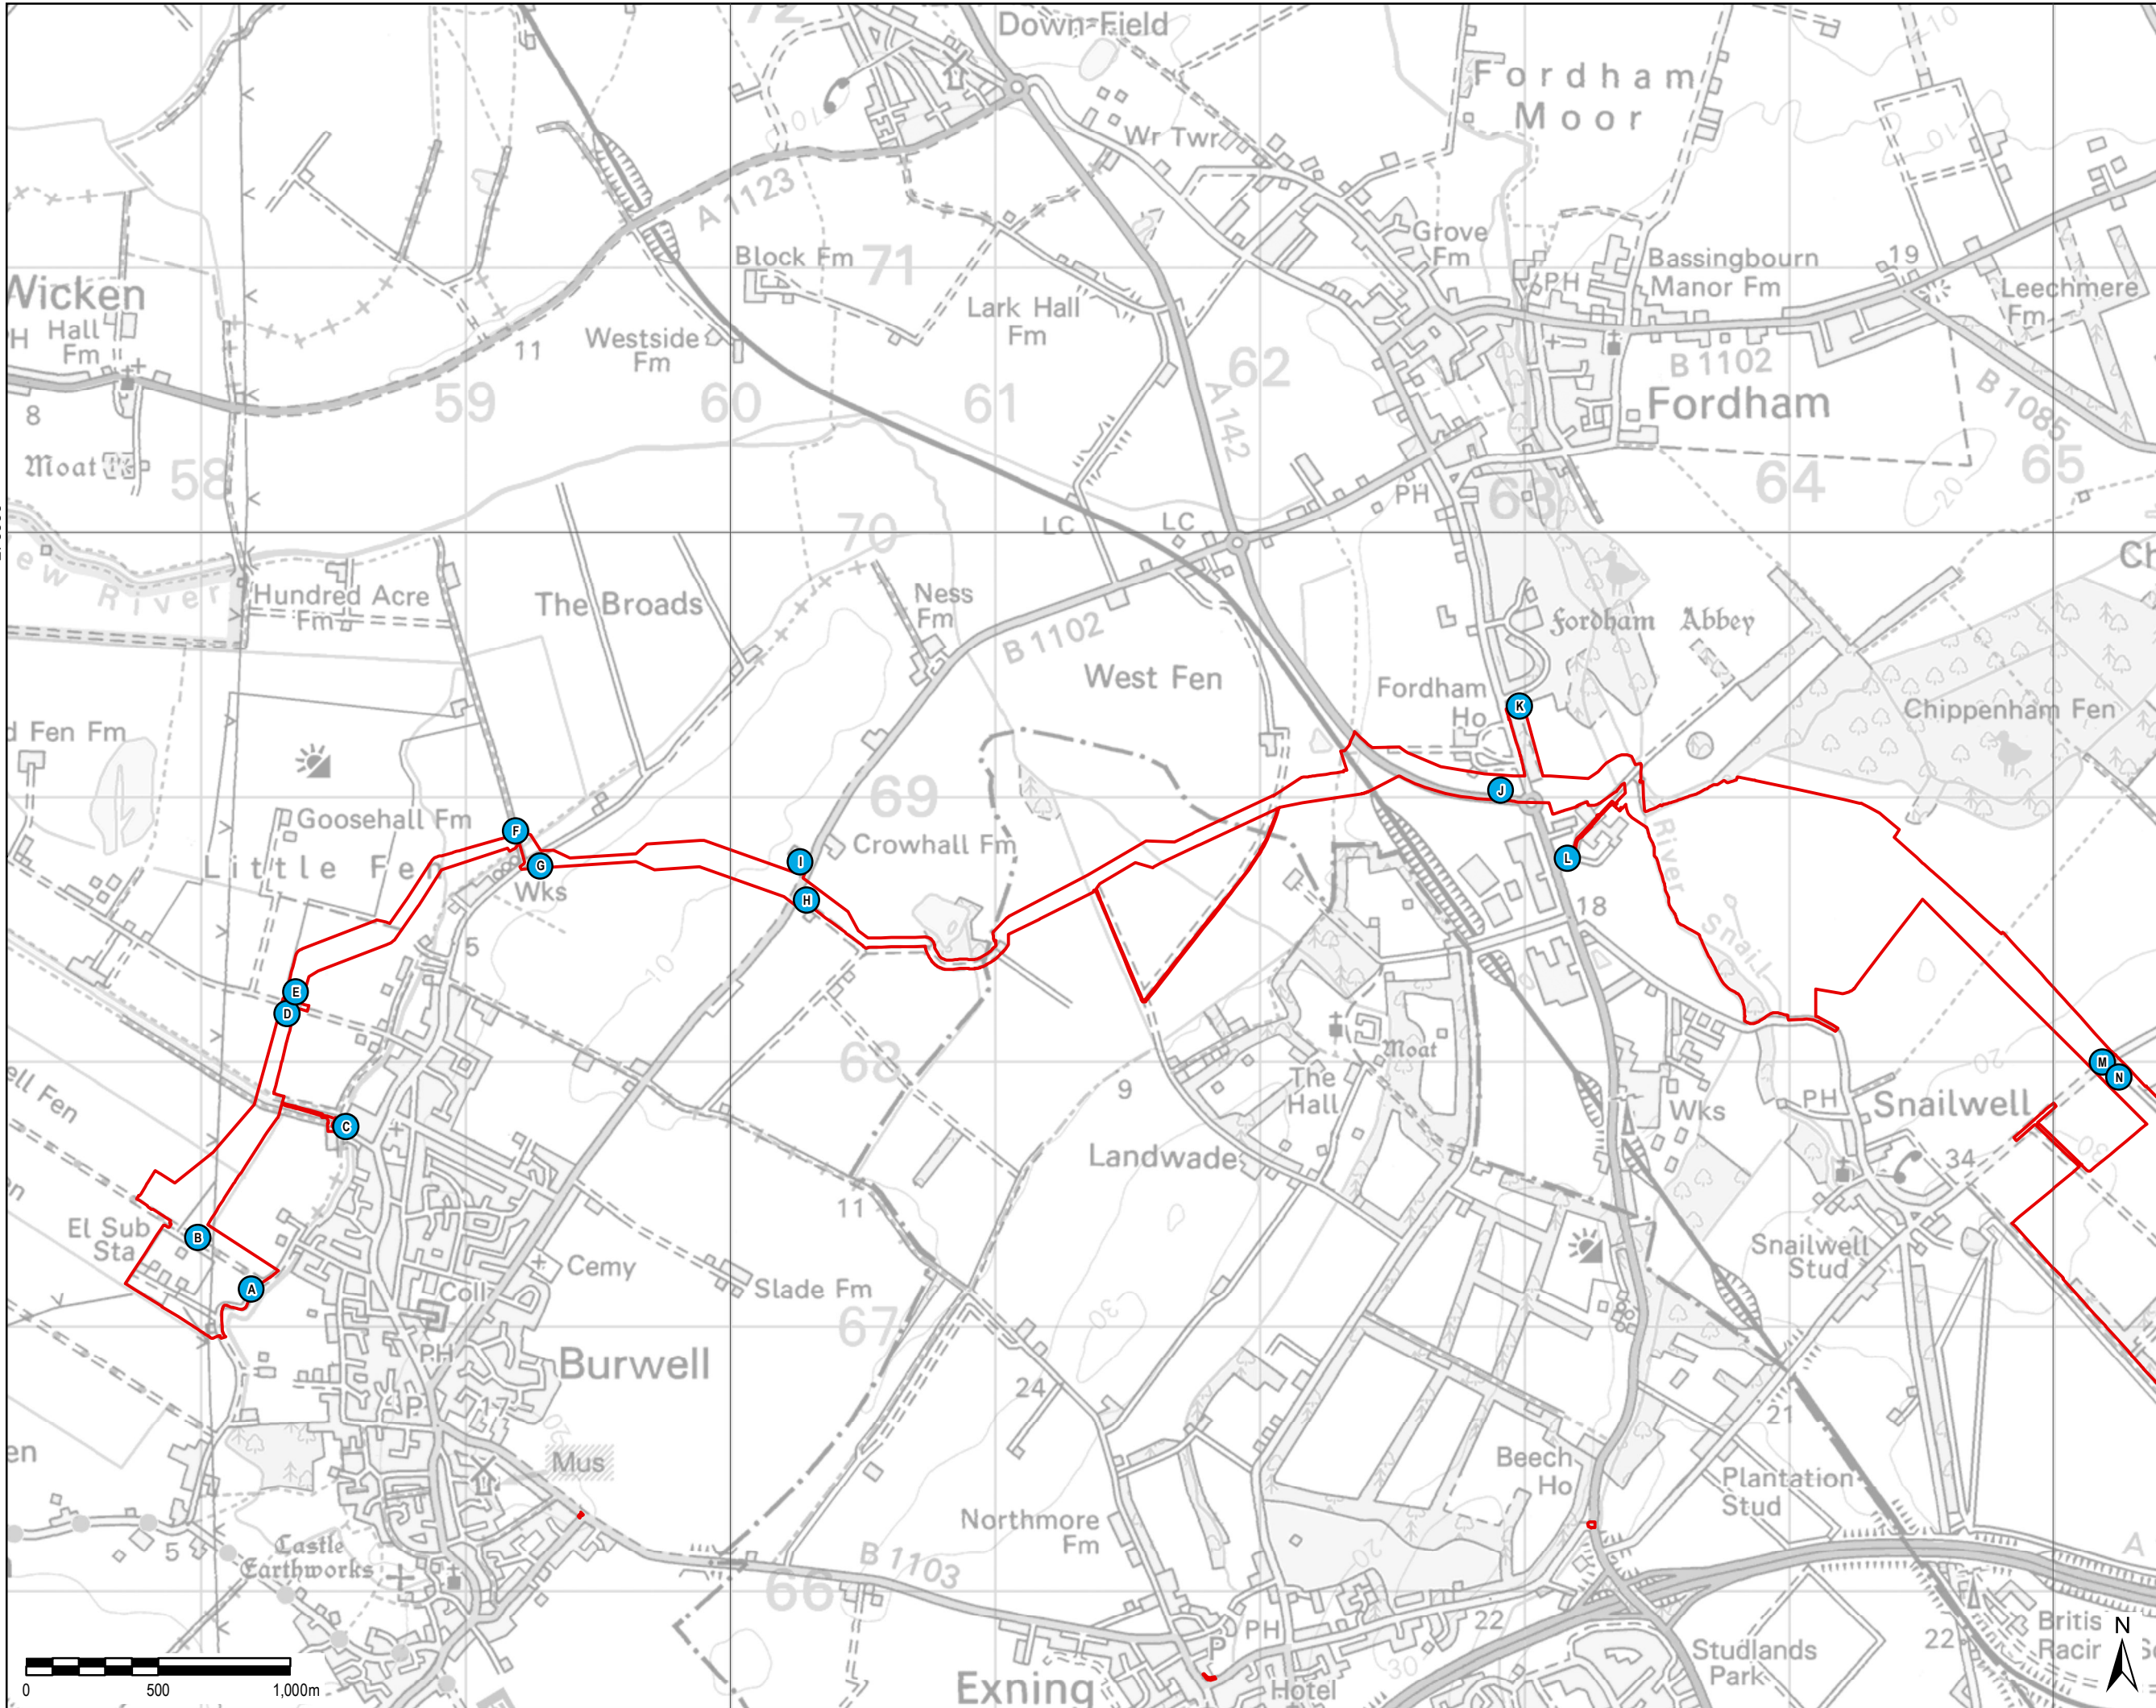

THIS DRAWING IS TO BE USED ONLY FOR THE PURPOSE OF ISSUE THAT IT WAS ISSUED FOR AND IS SUBJECT TO AMENDMENT

- LEGEND**
- The Order limits
  - Cable Route Site Access

Copyright:  
Contains OS data © Crown copyright and database right 2019

NOTE:  
Document Reference: EN010106/APP/6.3  
APFP Regulation: 5(2)(a)

Purpose of Issue  
FOR DCO SUBMISSION

Client  
SUNNICA LTD

Project Title  


Drawing Title  
**FIGURE 3-25B  
CABLE ROUTE  
ACCESS POINTS**

Drawn LL	Checked DW	Approved NC	Date 28/09/2021
AECOM Internal Project No. 60589004		Scale @ A3 1:23,030	

THIS DOCUMENT HAS BEEN PREPARED PURSUANT TO AND IS SUBJECT TO THE TERMS OF AECOM'S APPOINTMENT BY ITS CLIENT. AECOM ACCEPTS NO LIABILITY FOR ANY USE OF THIS DOCUMENT OTHER THAN BY ITS ORIGINAL CLIENT OR FOLLOWING AECOM'S EXPRESS AGREEMENT TO SUCH USE, AND ONLY FOR THE PURPOSES FOR WHICH IT WAS PREPARED AND PROVIDED.

AECOM  
Unit 1 Wellbrook Court,  
Girton,  
Cambridge, CB3 0NA  
United Kingdom  
Telephone (01223) 486000  
www.aecom.com


**AECOM**

Drawing Number <b>60589004_ES_SD_025B</b>	Rev <b>0</b>
--	-----------------



File Name: \\ou.aecomnet.com\UK\UKBGS1\Bugs\PR-334\327\_Sunnica\_Energy\_Farm\400\_Technical\Disciplines\17\_GIS\Layout\ES\Chapter 3 - Scheme Description\210917\_SunnicaEnergyFarm\_Figure3-25\_CableRouteAccessPoints.mxd

270000

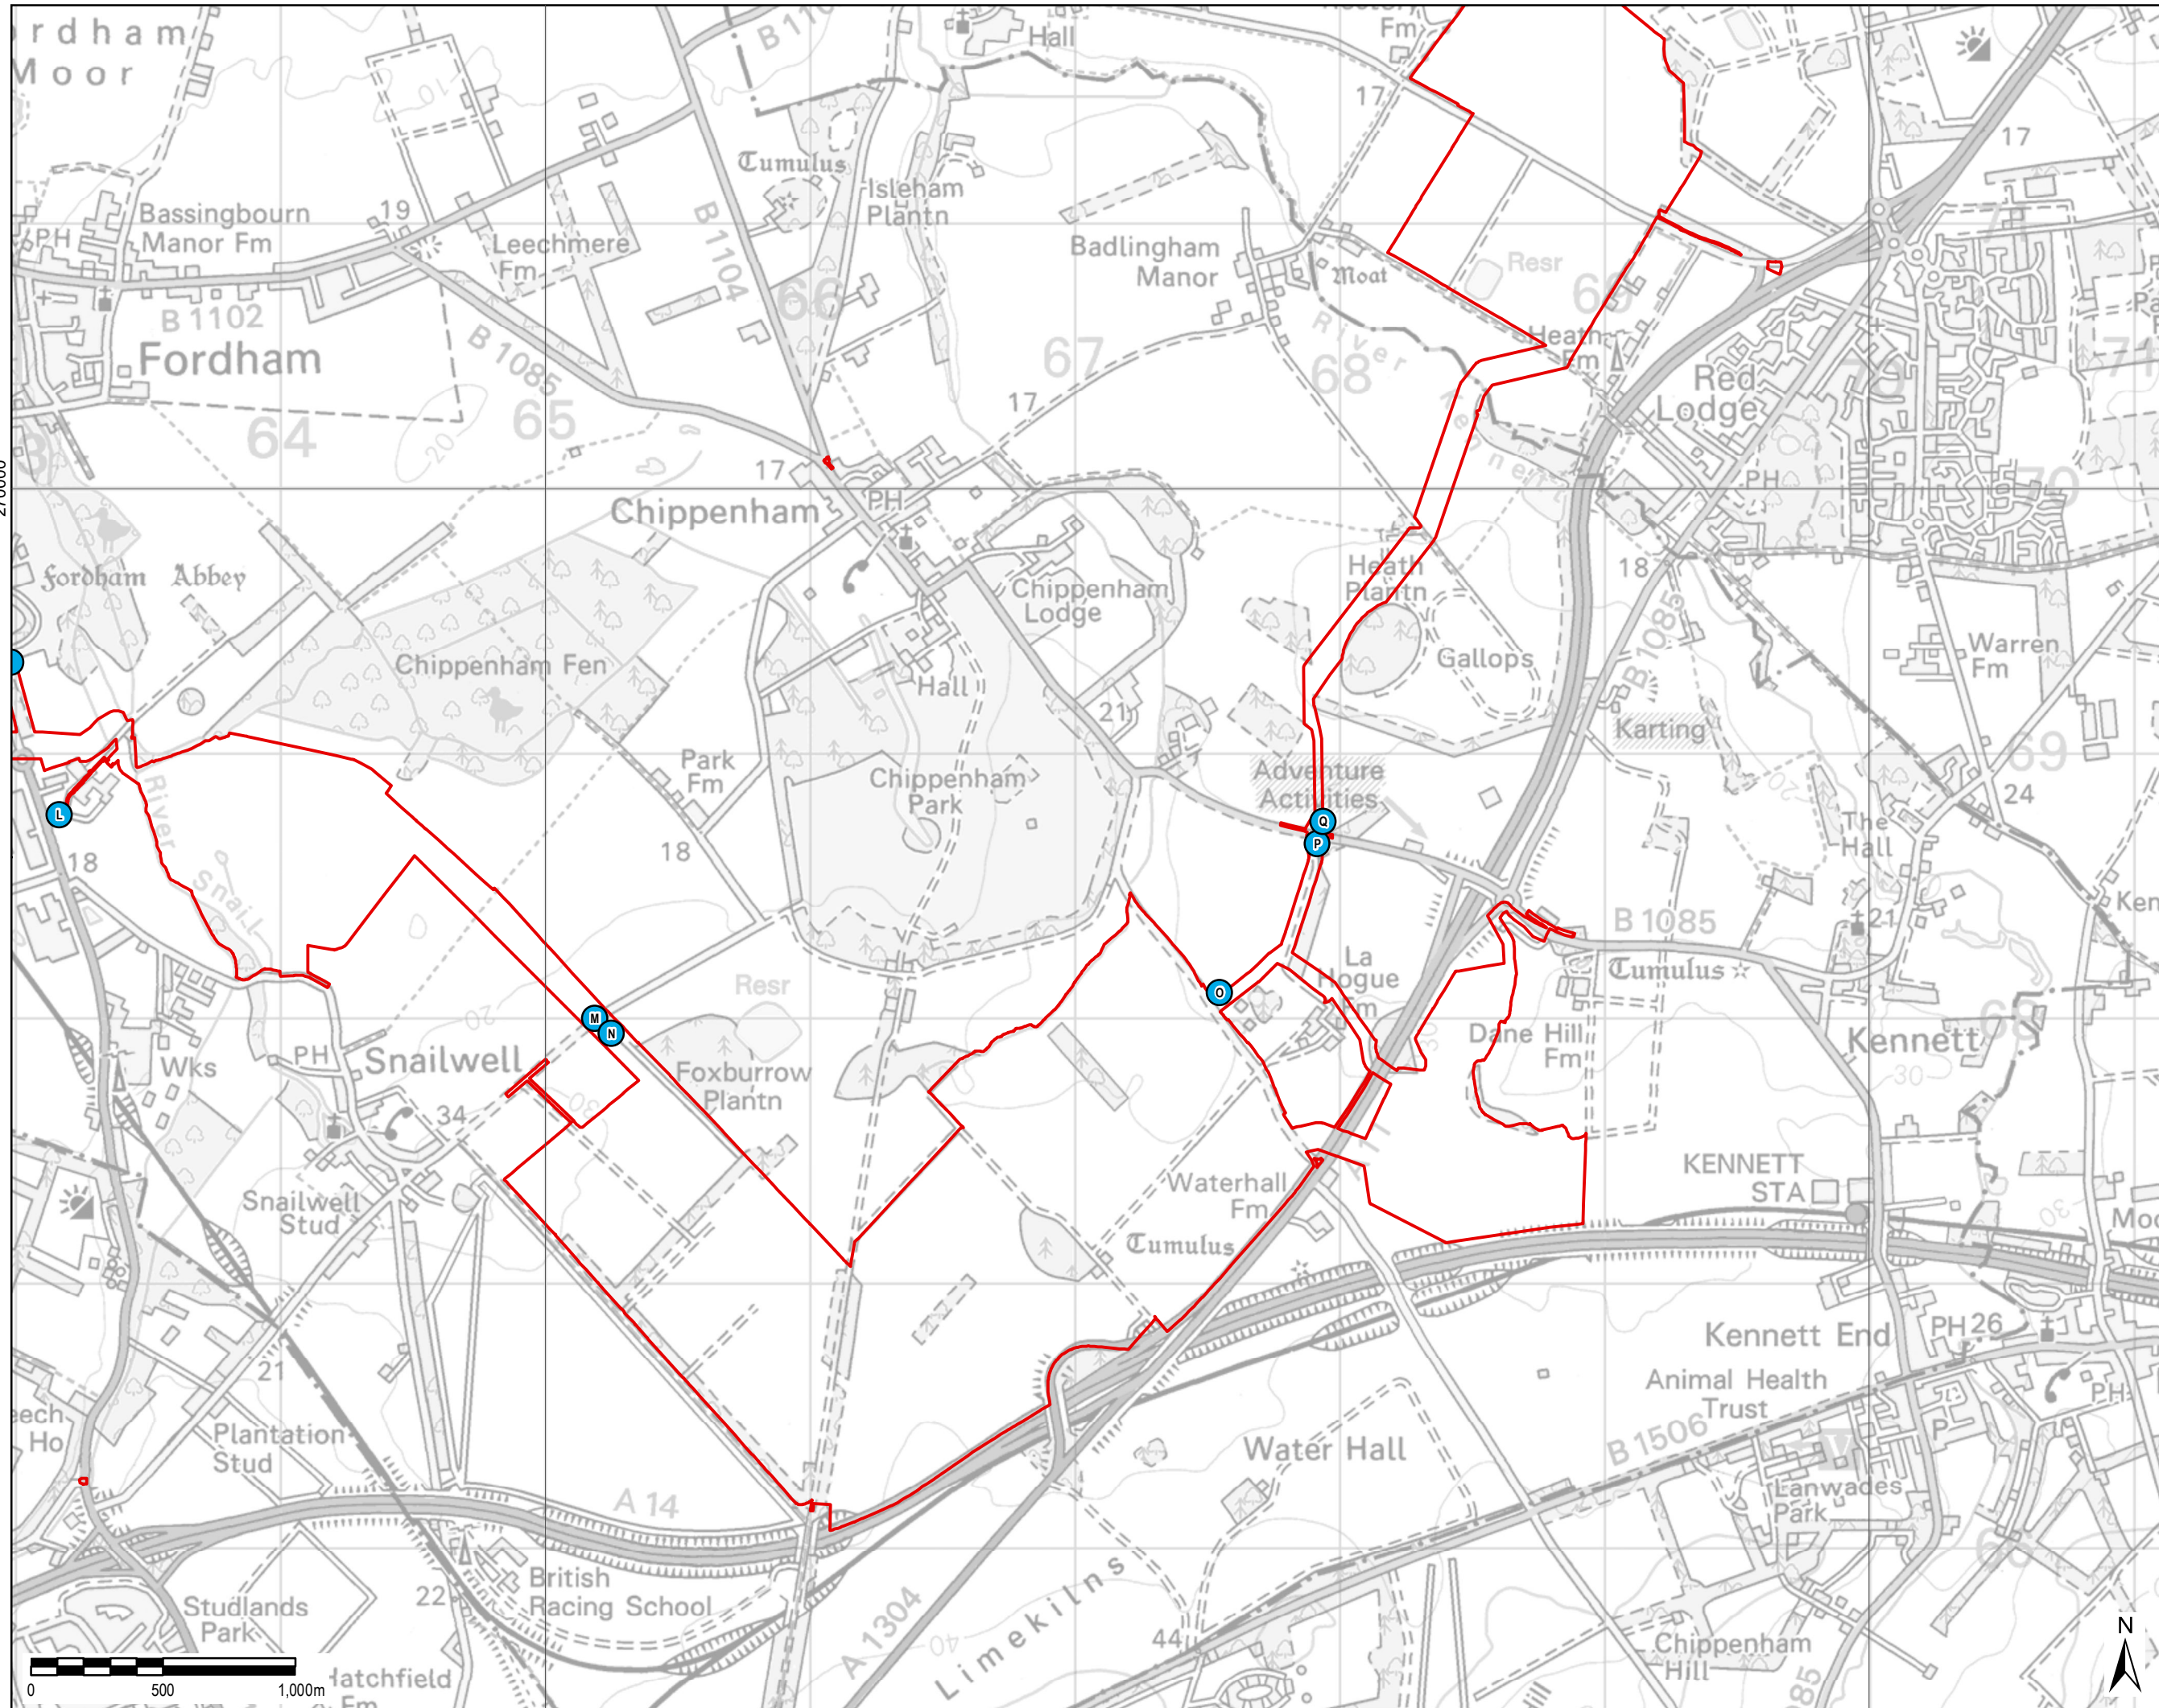

565000

570000

570000

THIS DRAWING IS TO BE USED ONLY FOR THE PURPOSE OF ISSUE THAT IT WAS ISSUED FOR AND IS SUBJECT TO AMENDMENT

- LEGEND**
- The Order limits
  - L Cable Route Site Access

Copyright:  
Contains OS data © Crown copyright and database right 2019

NOTE:  
Document Reference: EN010106/APP/6.3  
APFP Regulation: 5(2)(a)

Purpose of Issue  
**FOR DCO SUBMISSION**

Client  
**SUNNICA LTD**

Project Title  


Drawing Title  
**FIGURE 3-25C  
CABLE ROUTE  
ACCESS POINTS**

Drawn LL	Checked DW	Approved NC	Date 28/09/2021
AECOM Internal Project No. 60589004			Scale @ A3 1:23,000

THIS DOCUMENT HAS BEEN PREPARED PURSUANT TO AND IS SUBJECT TO THE TERMS OF AECOM'S APPOINTMENT BY ITS CLIENT. AECOM ACCEPTS NO LIABILITY FOR ANY USE OF THIS DOCUMENT OTHER THAN BY ITS ORIGINAL CLIENT OR FOLLOWING AECOM'S EXPRESS AGREEMENT TO SUCH USE, AND ONLY FOR THE PURPOSES FOR WHICH IT WAS PREPARED AND PROVIDED.

AECOM  
Unit 1 Wellbrook Court,  
Gilton  
Cambridge, CB3 0NA  
United Kingdom  
Telephone (01223) 488000  
www.aecom.com


**AECOM**

Drawing Number  
**60589004\_ES\_SD\_025C**

Rev  
**0**



File Name: \\leu.aecomel.com\UK\UK036G1\Ubs\PR-334\327\_Sunnica\_Energy\_Farm\400\_Technical\134\_Technical Disciplines\17\_GIS\Layout\ES\Chapter 3 - Scheme Description\210917\_SunnicaEnergyFarm\_Figure3-25\_CableRouteAccessPoints.mxd

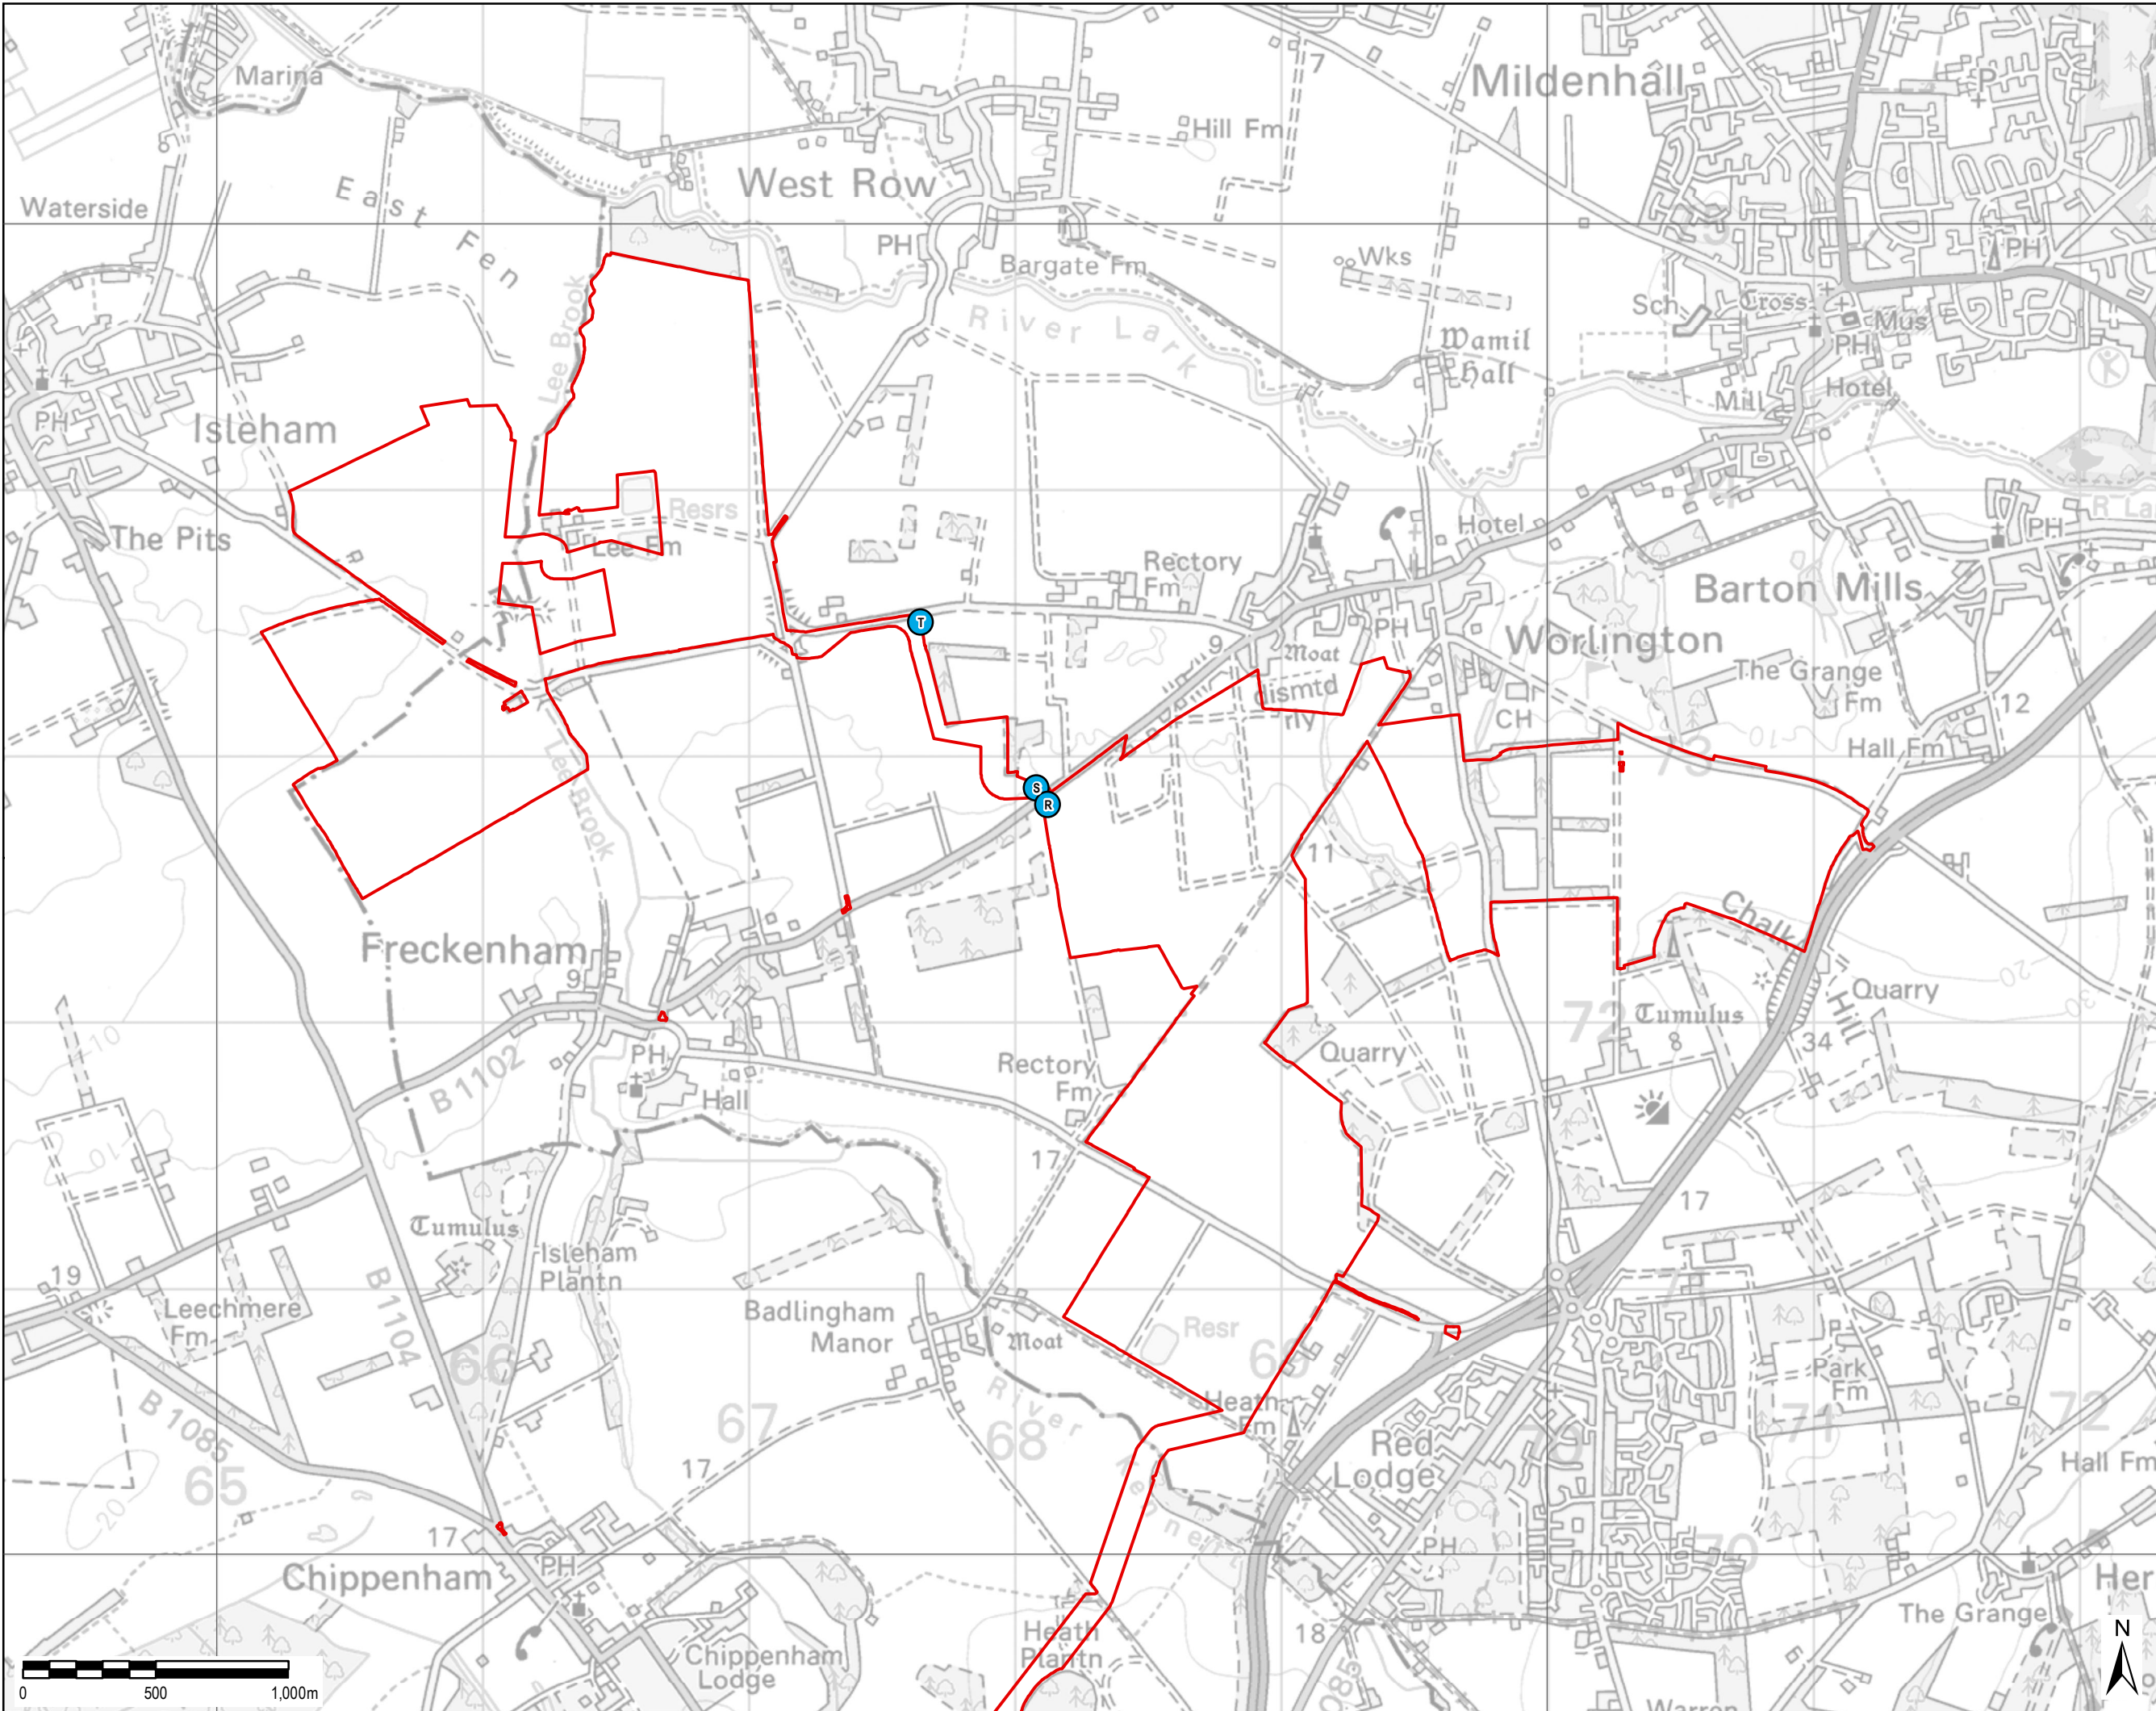

THIS DRAWING IS TO BE USED ONLY FOR THE PURPOSE OF ISSUE THAT IT WAS ISSUED FOR AND IS SUBJECT TO AMENDMENT

**LEGEND**

- The Order limits
- Cable Route Site Access

Copyright:  
Contains OS data © Crown copyright and database right 2019

NOTE:  
Document Reference: EN010106/APP/6.3  
APFP Regulation: 5(2)(a)


Purpose of Issue

FOR DCO SUBMISSION

Client

SUNNICA LTD

Project Title



Drawing Title

FIGURE 3-25D  
CABLE ROUTE  
ACCESS POINTS

Drawn LL	Checked DW	Approved NC	Date 28/09/2021
AECOM Internal Project No. 60589004		Scale @ A3 1:22,940	

THIS DOCUMENT HAS BEEN PREPARED PURSUANT TO AND SUBJECT TO THE TERMS OF AECOM'S APPOINTMENT BY ITS CLIENT. AECOM ACCEPTS NO LIABILITY FOR ANY USE OF THIS DOCUMENT OTHER THAN BY ITS ORIGINAL CLIENT OR FOLLOWING AECOM'S EXPRESS AGREEMENT TO SUCH USE, AND ONLY FOR THE PURPOSES FOR WHICH IT WAS PREPARED AND PROVIDED.

AECOM

Unit 1 Wellbrook Court,  
Gilton  
Cambridge, CB3 0NA  
United Kingdom  
Telephone (01223) 488000  
www.aecom.com

**AECOM**

Drawing Number	Rev
60589004_ES_SD_025D	0