




LEFT VIEW

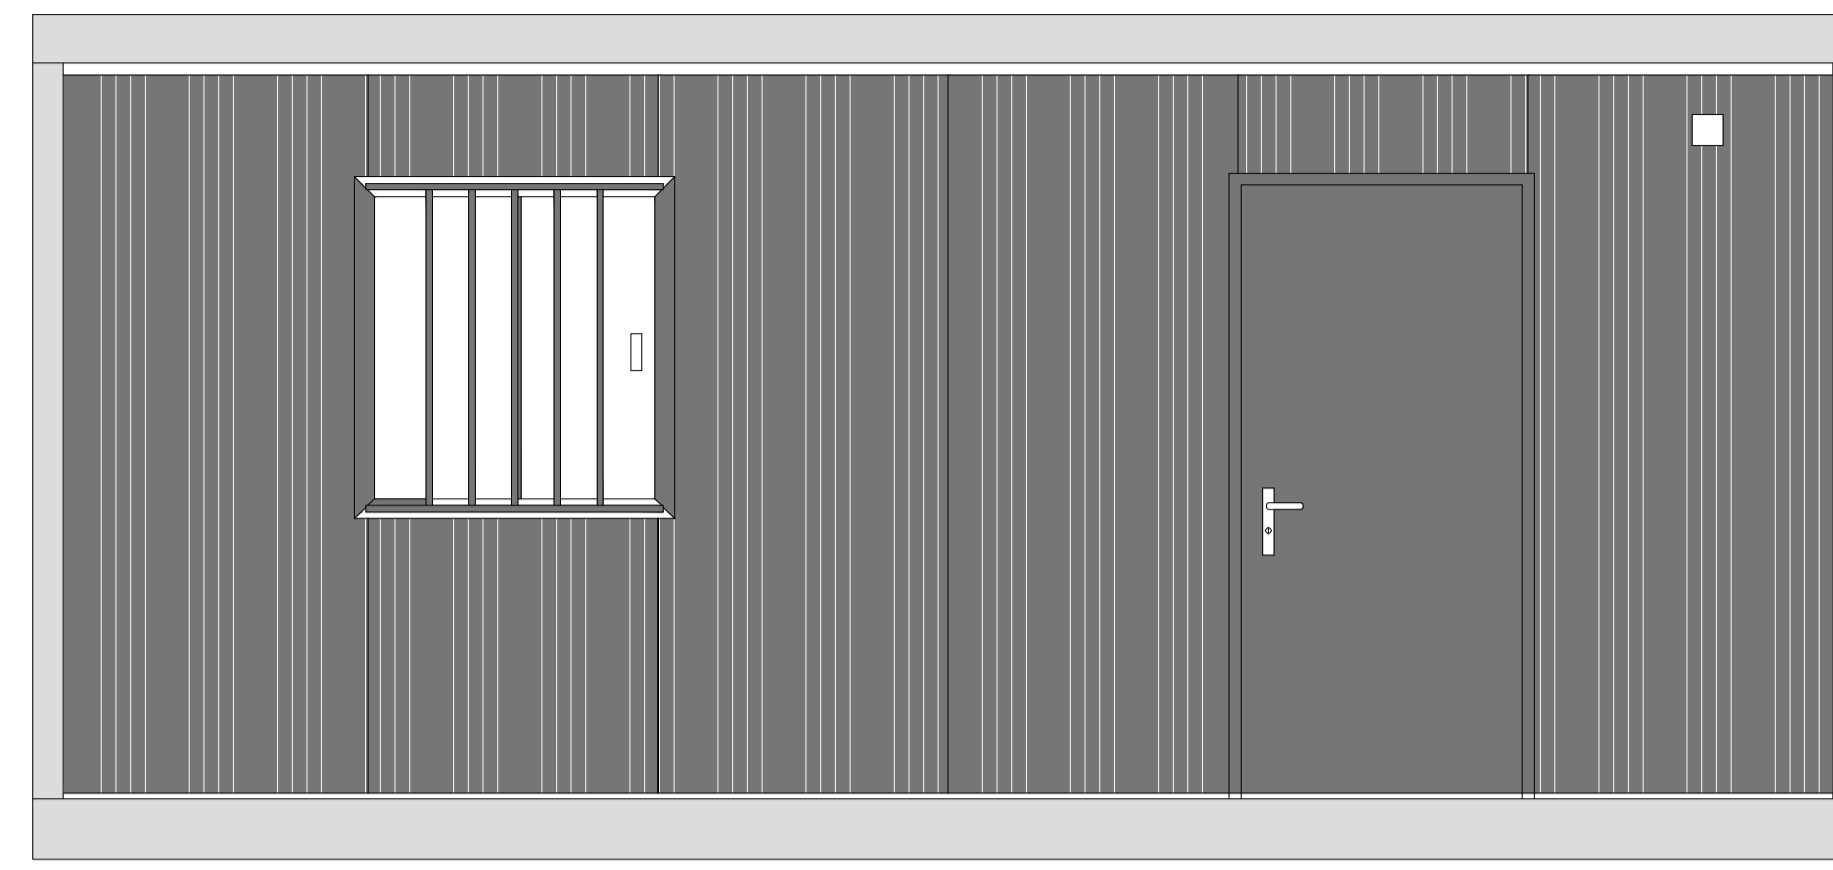


FRONT VIEW

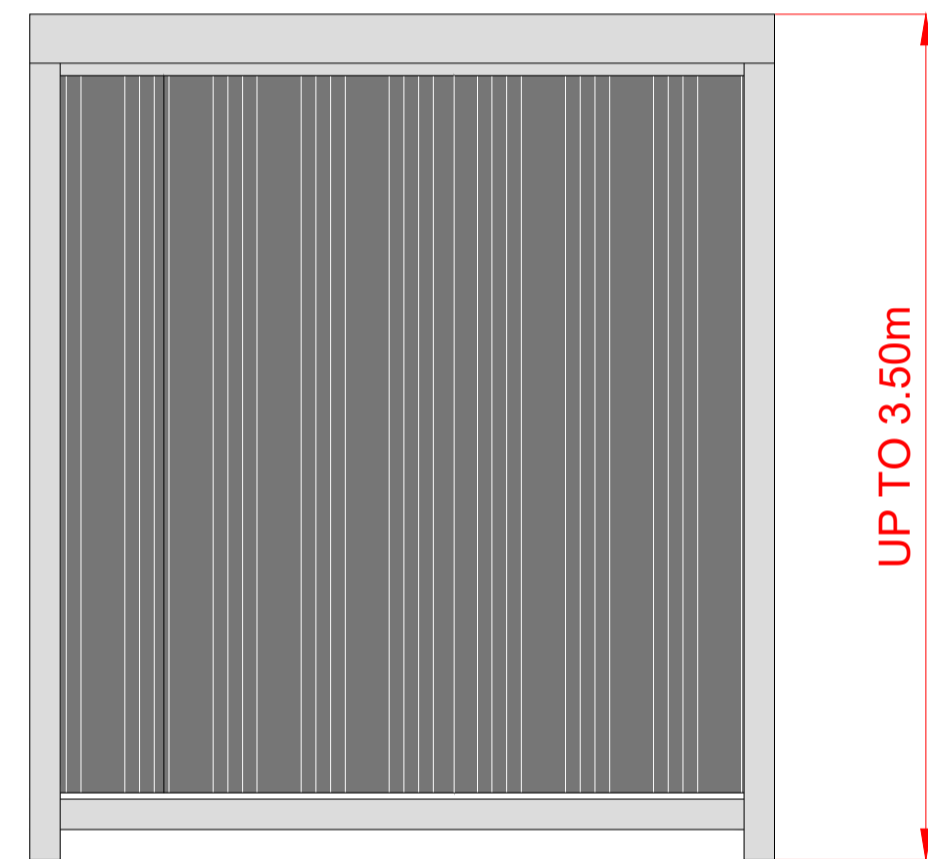

RIGHT VIEW

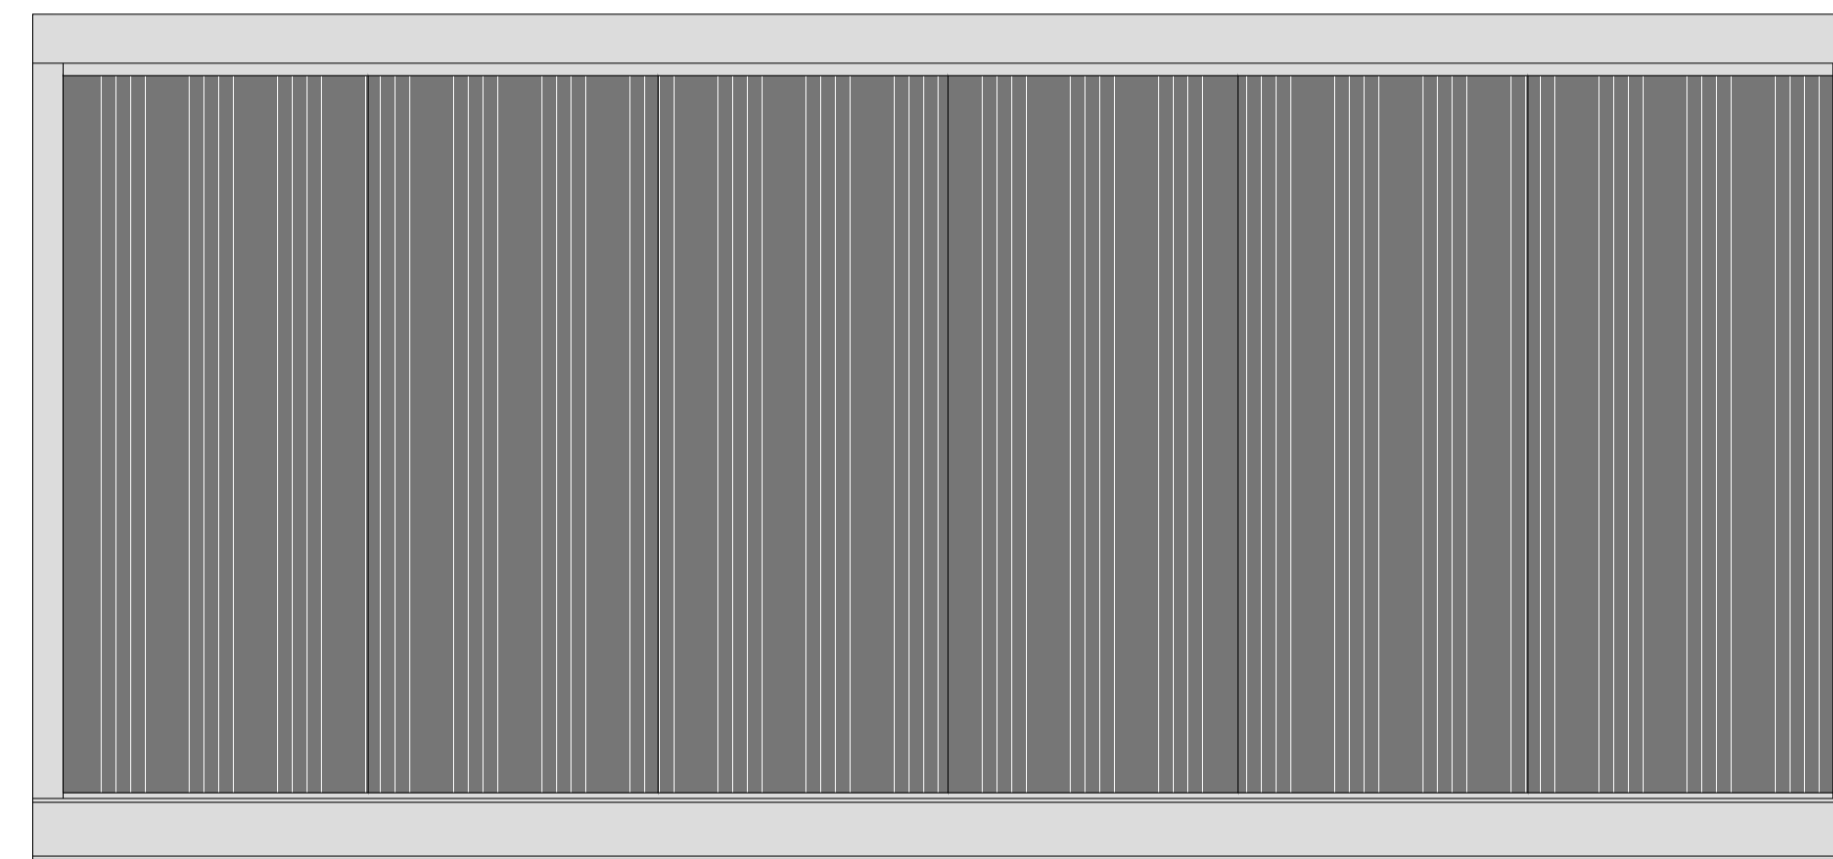

BACK VIEW

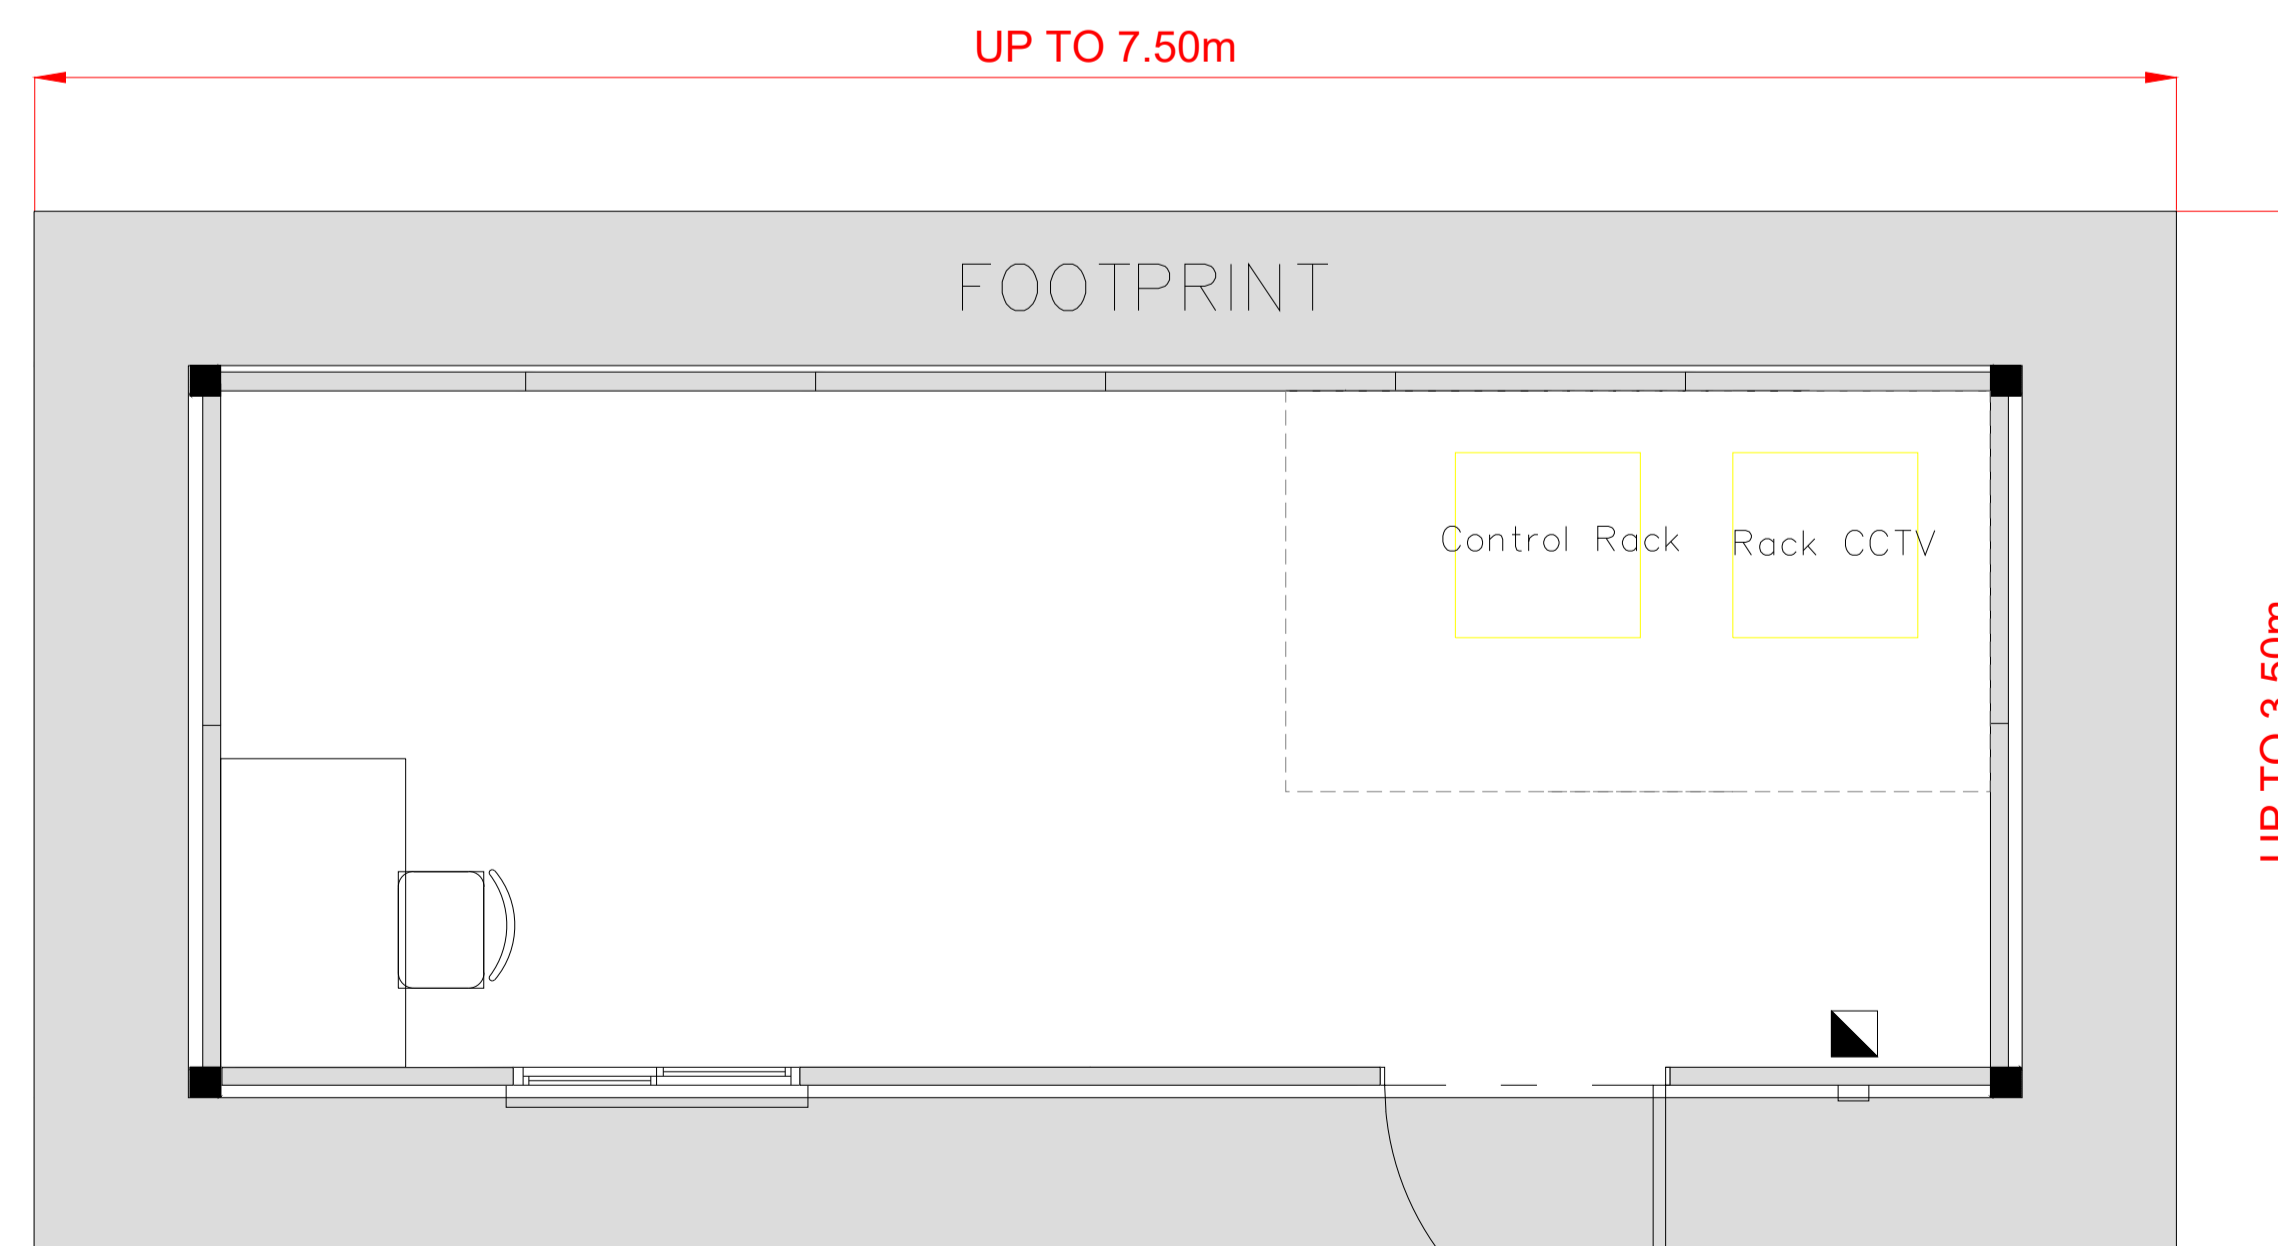

TOP VIEW
CONTROL ROOM

Copyright:
Contains OS data © Crown copyright and database right 2021
Contains public sector information licensed under the Open Government Licence v3.0
NOTE:
Document Reference: EN010106/APP/6.3
APFP Regulation: 5(2)(a)

Purpose of Issue
FOR DCO SUBMISSION

Client
SUNNICA LTD

Project Title


Drawing Title
**FIGURE 3-27
SOLAR PV
CONTROL ROOM
(ILLUSTRATIVE)**

Drawn LE	Checked DW	Approved NC	Date 26/10/21
-------------	---------------	----------------	------------------

AECOM Internal Project No. 60589004	Scale @ A3 NOT TO SCALE
--	----------------------------

THIS DOCUMENT HAS BEEN PREPARED PURSUANT TO AND SUBJECT TO THE TERMS OF AECOM'S APPOINTMENT BY ITS CLIENT. AECOM ACCEPTS NO LIABILITY FOR ANY USE OF THIS DOCUMENT OTHER THAN BY ITS ORIGINAL CLIENT OR FOLLOWING AECOM'S EXPRESS AGREEMENT TO SUCH USE, AND ONLY FOR THE PURPOSES FOR WHICH IT WAS PREPARED AND PROVIDED.

AECOM
Unit 1 Wellbrook Court,
Girton,
Cambridge, CB3 0NA
United Kingdom
Telephone (01223) 488000
www.aecom.com

Drawing Number 60589004_ES_SD_027	Rev 0
--------------------------------------	----------