

56000


56500

57000

275000

270000

265000

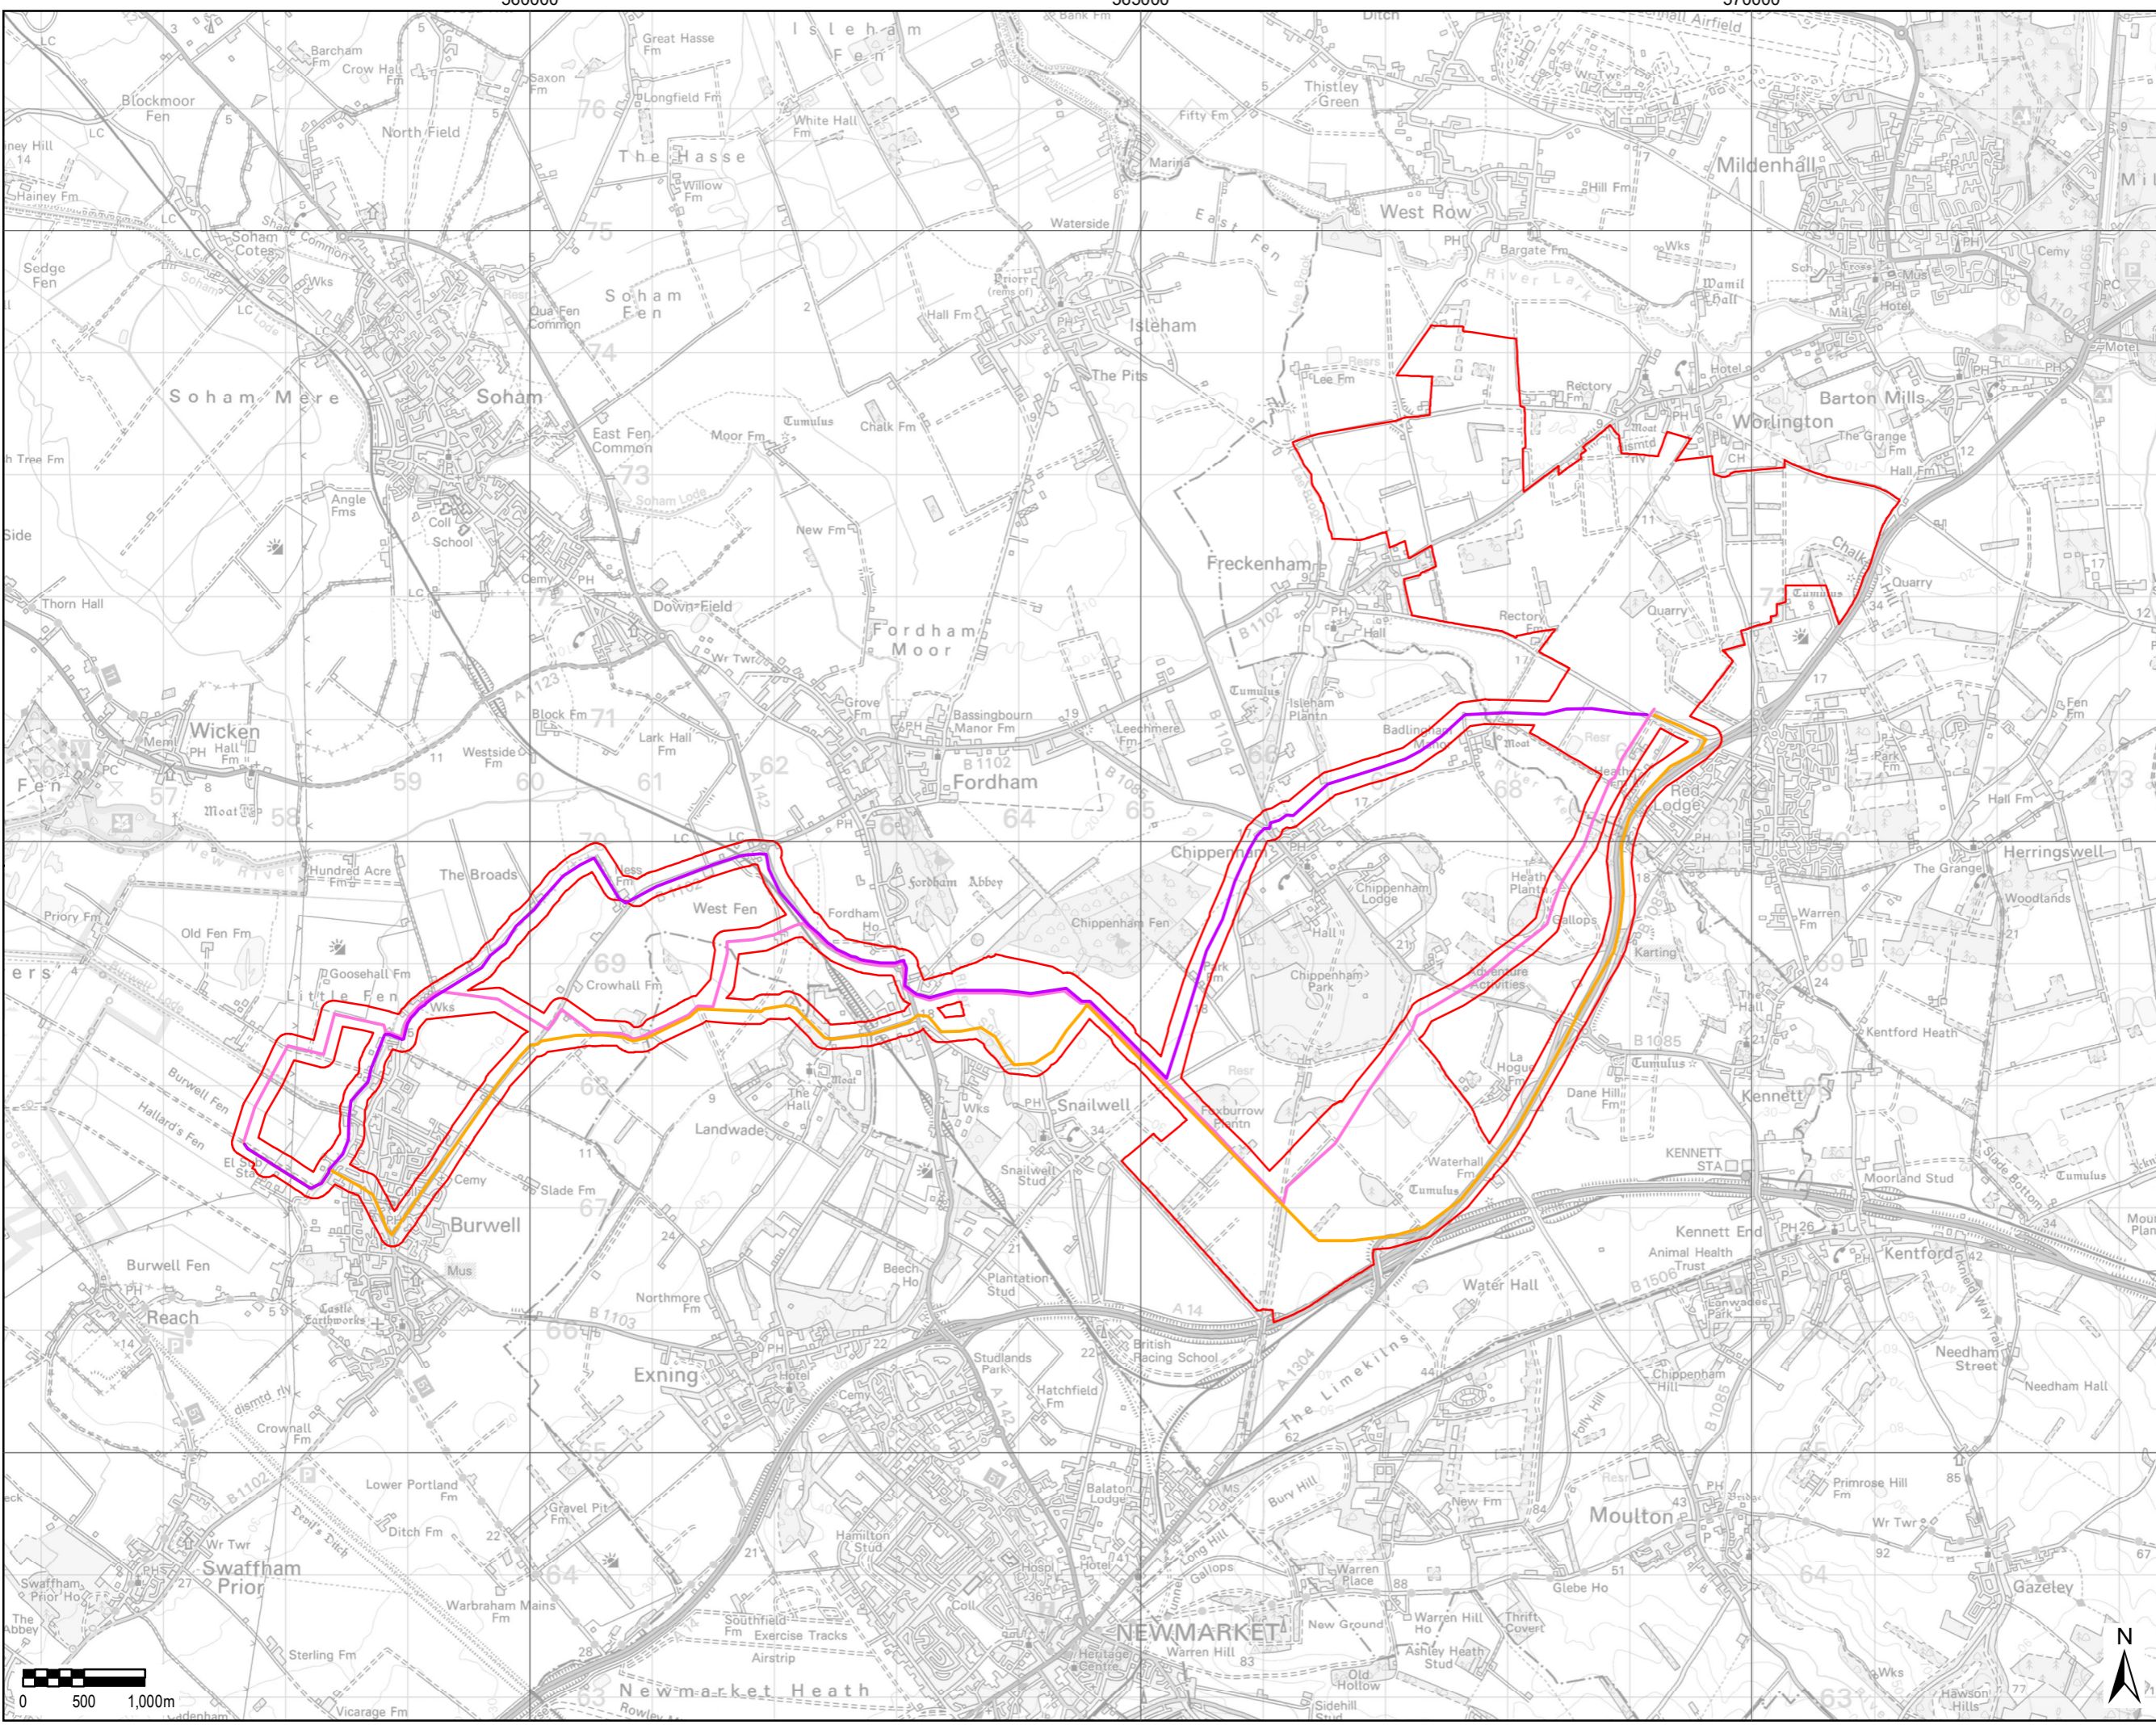

THIS DRAWING IS TO BE USED ONLY FOR THE PURPOSE OF ISSUE THAT IT WAS ISSUED FOR AND IS SUBJECT TO AMENDMENT

LEGEND

- Pre-Scoping Scheme Boundary
- Cable Route 1
- Cable Route 2
- Cable Route 3

NOTE:
Public highways run through the Sunnica East Site, which are not part of the site boundary. These have been digitised based on the 1:1250 scale OS Mastermap.

Document Reference: EN010106/APP/6.3
APFP Regulation: 5(2)(a)

Copyright:
Contains OS data © Crown copyright and database right 2019

Purpose of Issue
FOR DCO SUBMISSION

Client
SUNNICA LTD



Drawing Title
**FIGURE 4-3
CABLE ROUTE OPTIONS
PRE-SCOPING**

Drawn LL	Checked DW	Approved NC	Date 04/11/2021
AECOM Internal Project No. 60589004		Scale @ A3 1:50,000	

THIS DOCUMENT HAS BEEN PREPARED PURSUANT TO AND SUBJECT TO THE TERMS OF AECOM'S APPOINTMENT BY ITS CLIENT. AECOM ACCEPTS NO LIABILITY FOR ANY USE OF THIS DOCUMENT OTHER THAN BY ITS ORIGINAL CLIENT OR FOLLOWING AECOM'S EXPRESS AGREEMENT TO SUCH USE, AND ONLY FOR THE PURPOSES FOR WHICH IT WAS PREPARED AND PROVIDED.

AECOM
Unit 1 Welbrook Court,
Gilton,
Cambridge, CB3 0NA
United Kingdom
Telephone (01223) 488000
www.aecom.com

Drawing Number 60589004_ES_D_003	Rev 0
--	-----------------

File Name: \\aecomnet.com\UK\KBCG1\lubs\PR-334327_Sunnica_Energy_Farm\400_Technical\34_Technical\Disciplines\17_GIS\Layout\ES\Chapter 4 - Design\210823_SunnicaEnergyFarm_Figure4-3_CableRoute.mxd