


MAXIMUM HEIGHT 12M

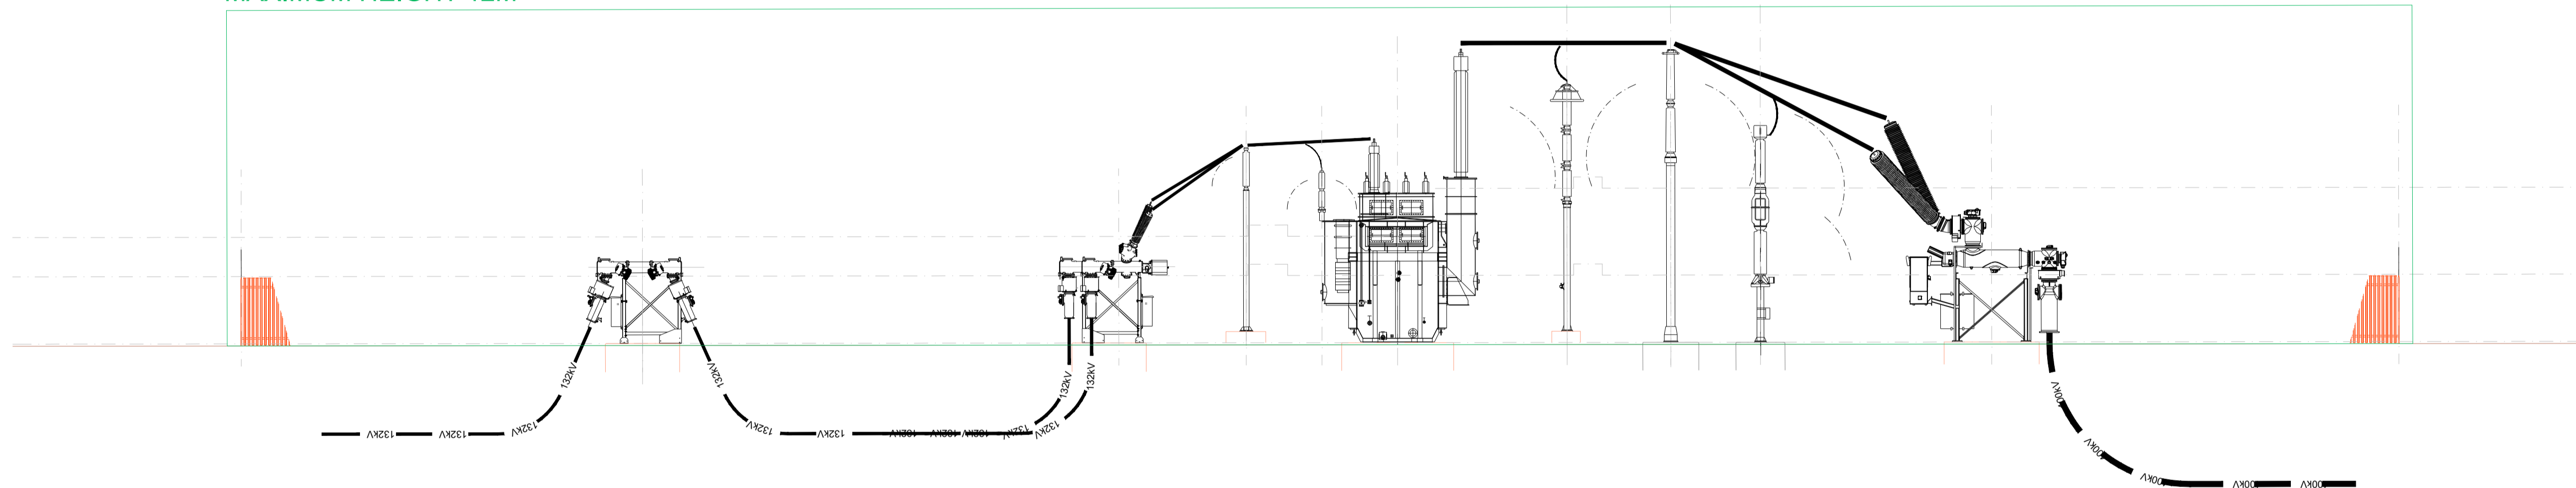

Copyright:  
 Contains OS data © Crown copyright and database right 2021  
 Contains public sector information licensed under the Open Government Licence v3.0  
 Contains Environment Agency Data © 2019  
 NOTE:  
 Document Reference: EN010106/APP/6.3  
 AFPF Regulation: 5(2)(a)

Purpose of Issue  
**FOR DCO SUBMISSION**

Client  
**SUNNICA LTD**



Drawing Title  
**FIGURE 3-18A  
 BURWELL SUBSTATION  
 EXTENSION ELEVATION  
 (ILLUSTRATIVE)**

Drawn LE	Checked DW	Approved NC	Date 01/11/21
-------------	---------------	----------------	------------------

AECOM Internal Project No. 60589004	Scale @ A3 NOT TO SCALE
--	----------------------------

THIS DOCUMENT HAS BEEN PREPARED PURSUANT TO AND SUBJECT TO THE TERMS OF AECOM'S APPOINTMENT BY ITS CLIENT. AECOM ACCEPTS NO LIABILITY FOR ANY USE OF THIS DOCUMENT OTHER THAN BY ITS ORIGINAL CLIENT OR FOLLOWING AECOM'S EXPRESS AGREEMENT TO SUCH USE, AND ONLY FOR THE PURPOSES FOR WHICH IT WAS PREPARED AND PROVIDED.

AECOM  
 Unit 1 Wellbrook Court,  
 Gilton,  
 Cambridge, CB3 0NA  
 United Kingdom  
 Telephone (01223) 488000  
 www.aecom.com

Drawing Number 60589004_ES_SD_018A	Rev 0
---------------------------------------	----------