


File Name: \\eu.aecomnet.com\UK\UKCBG1\Jobs\PR-334327_Sunnica_Energy_Farm\400_Technical\Disciplines\17_GIS\Layout\ES\Chapter 3 - Scheme Description\210917_SunnicaEnergyFarm_Figure 3-19a_SunnicaCompoundsandAccess.mxd

566000 567000 568000 569000 570000 571000

275000
274000
273000
272000
271000

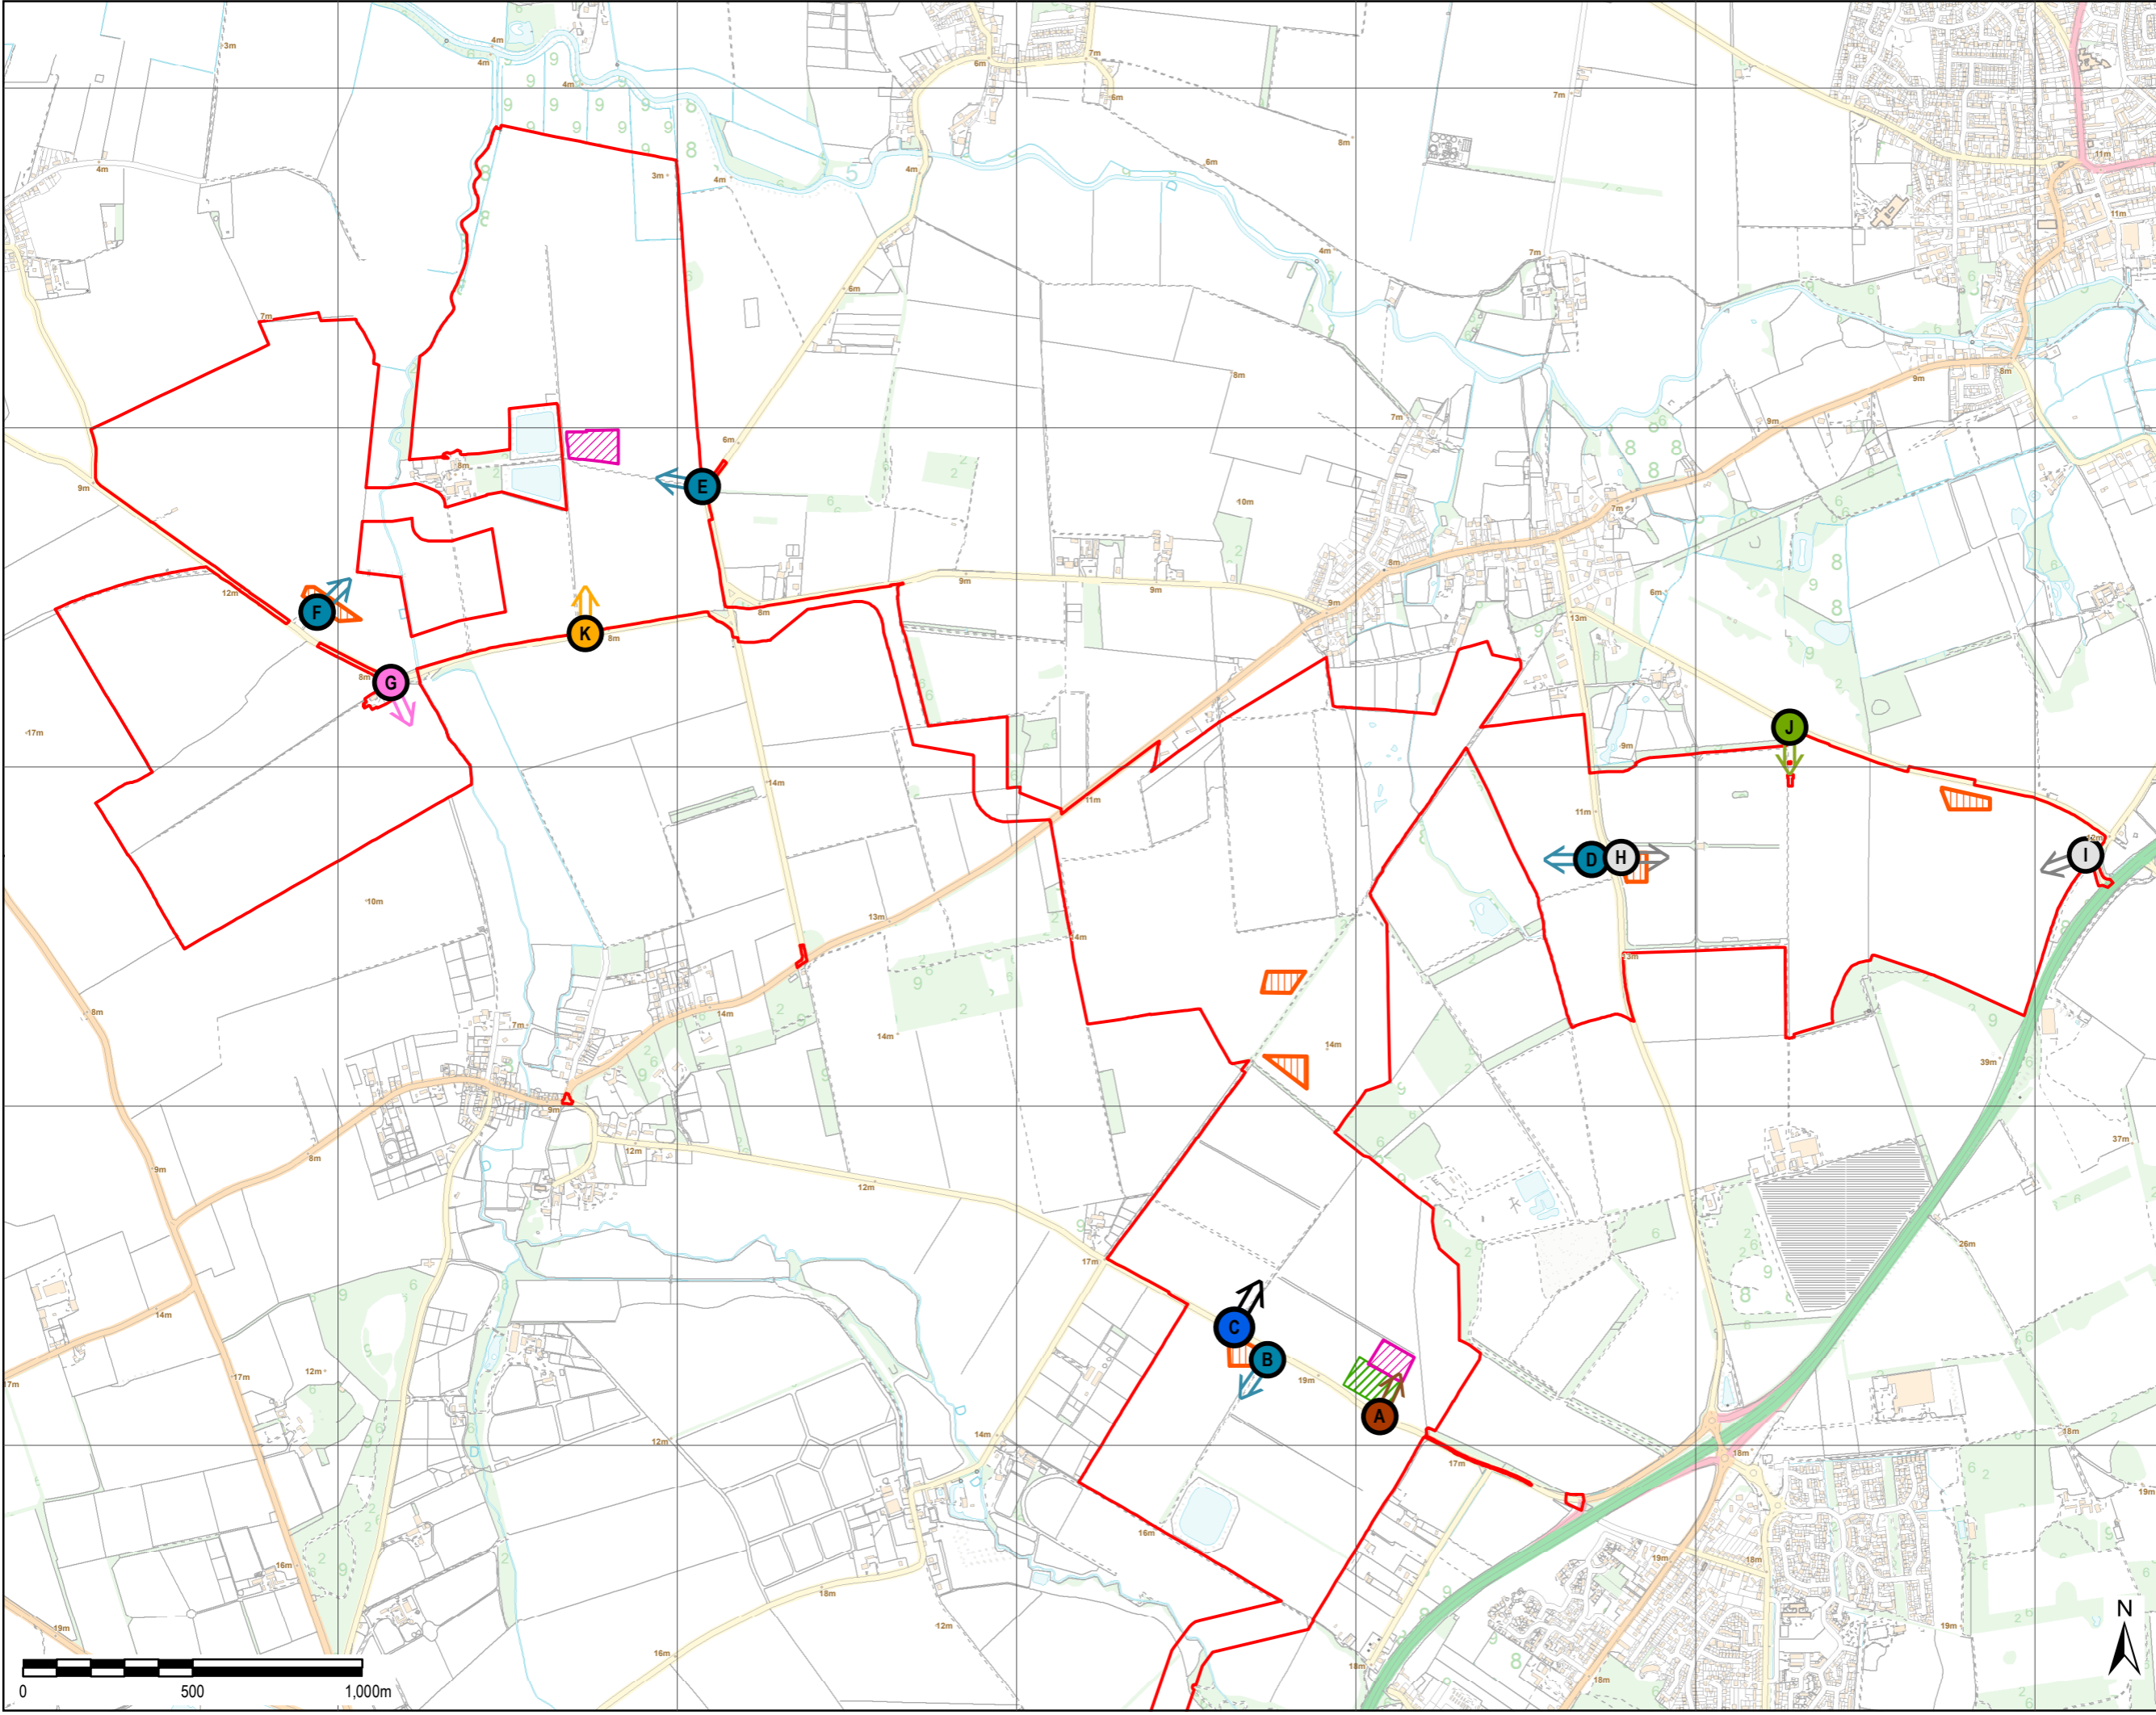

THIS DRAWING IS TO BE USED ONLY FOR THE PURPOSE OF ISSUE THAT IT WAS ISSUED FOR AND IS SUBJECT TO AMENDMENT

LEGEND

- The Order limits
- Central Parking Area
- Compound Area (Permanent)
- Compound Area for Construction (Temporary)

Access Point

- Primary Access: Construction, Operation and Decommissioning
- Crane Access: Construction, Decommissioning and for Emergency Vehicles in Operation Only
- Secondary Access: Construction and Decommissioning Only
- Secondary Access: Construction, Operation and Decommissioning
- Secondary Access: Construction, Operation and Decommissioning (Not for HGV)
- Secondary Access: Construction, Decommissioning and for Emergency Vehicles in Operation Only
- Secondary Access: Operation only

Copyright:
Contains OS data © Crown copyright and database right 2021. Contains sector information licensed under the Open Government Licence v3.0

NOTE:
Document Reference: EN010106/APPI/6.3
APPP Regulation: 5(2)(a)

Purpose of Issue
FOR DCO SUBMISSION

Client
SUNNICA LTD



Drawing Title
**FIGURE 3-19A
CONSTRUCTION COMPOUNDS &
ACCESS SUNNICA EAST
SITES A AND B**


Drawn LL	Checked DW	Approved NC	Date 01/10/2021
AECOM Internal Project No. 60589004		Scale @ A3 1:18,000	

THIS DOCUMENT HAS BEEN PREPARED PURSUANT TO AND SUBJECT TO THE TERMS OF AECOM'S APPOINTMENT BY ITS CLIENT. AECOM ACCEPTS NO LIABILITY FOR ANY USE OF THIS DOCUMENT OTHER THAN BY ITS ORIGINAL CLIENT OR FOLLOWING AECOM'S EXPRESS AGREEMENT TO SUCH USE, AND ONLY FOR THE PURPOSES FOR WHICH IT WAS PREPARED AND PROVIDED.

AECOM
Unit 1 Wellbrook Court,
Gilton,
Cambridge, CB3 0NA
United Kingdom
Telephone (01223) 488000
www.aecom.com



Drawing Number 60589004_ES_SD_019A	Rev 0
--	-----------------

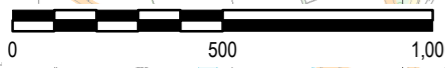

566000 567000 568000 569000 570000 571000