


THIS DRAWING IS TO BE USED ONLY FOR THE PURPOSE OF ISSUE THAT IT WAS ISSUED FOR AND IS SUBJECT TO AMENDMENT

LEGEND

- The Order Limits
- County Boundary
- District Boundary
- Proposed Hedgerow (new planting or infilling of existing vegetation)
- Developable Area
- Native Grassland Planting
- Boundary Fence
- Public Highway within Scheme
- Native Grassland/Wetland
- Proposed Woodland (new planting or infilling of existing vegetation)
- Retained Woodland
- National Grid Substation Extension Burwell - Option 1
- National Grid Substation Extension Burwell - Option 2

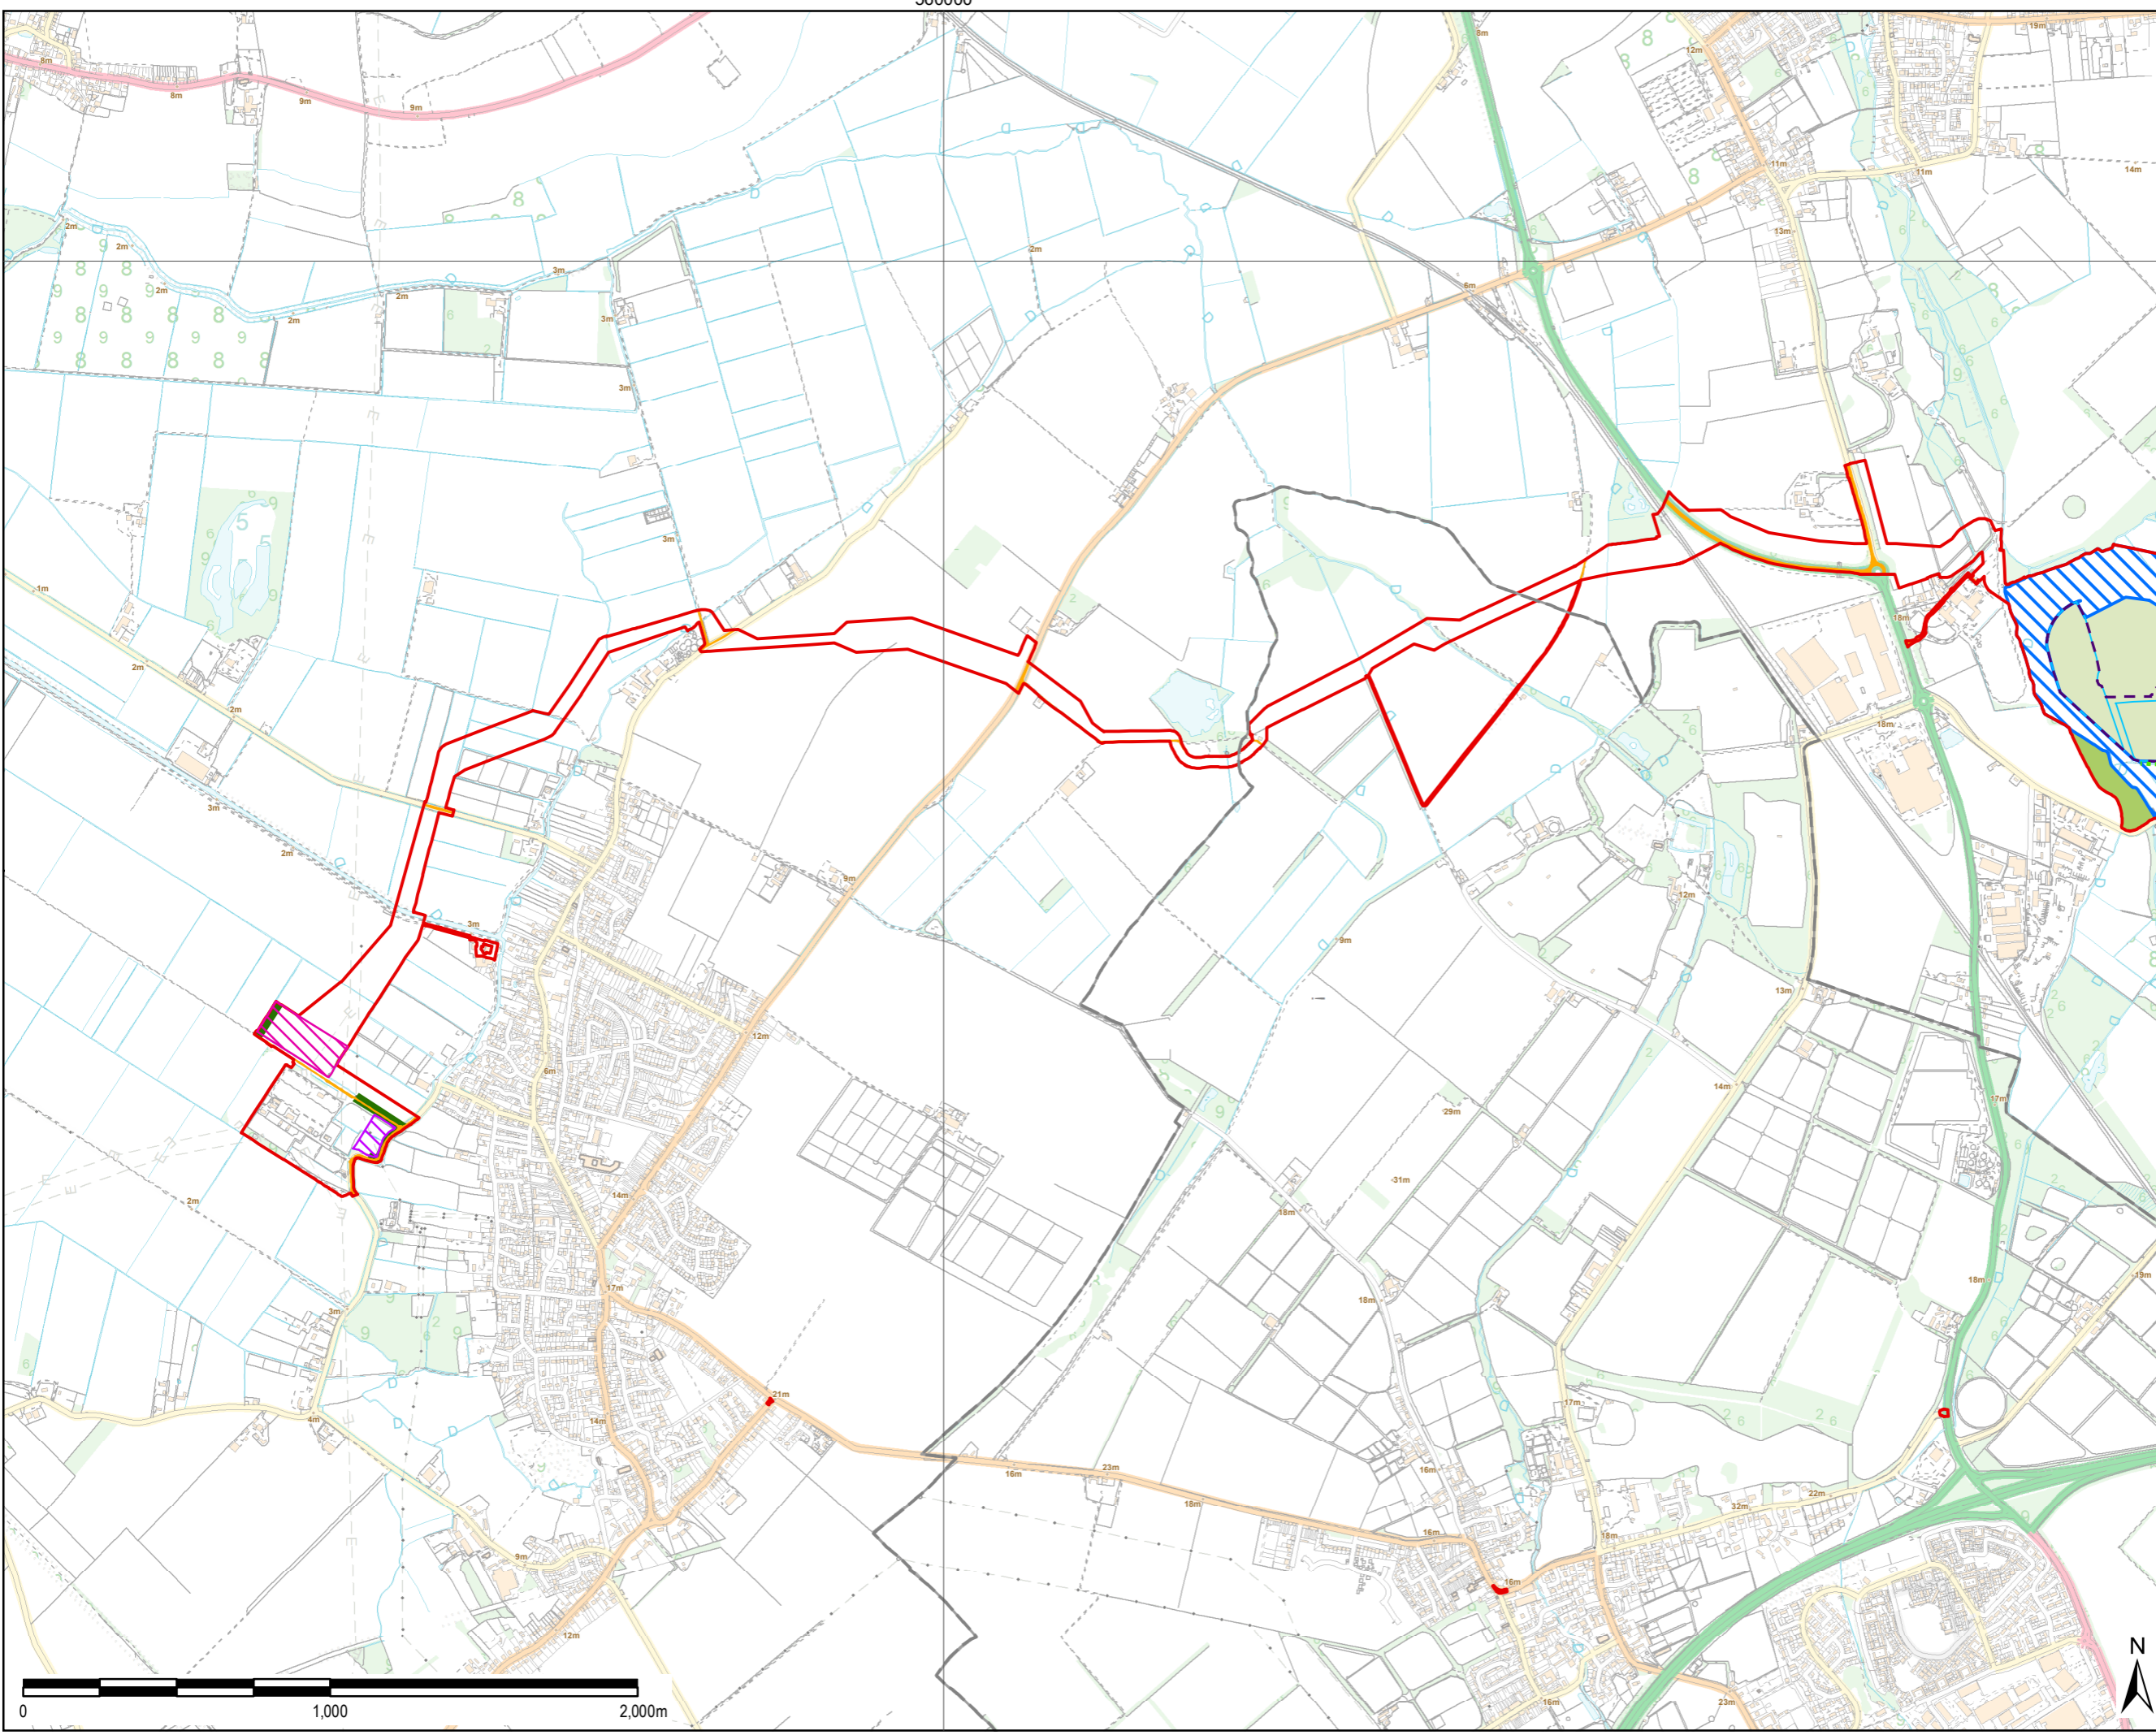

Copyright: Contains OS data © Crown copyright and database right 2018. Contains public sector information licensed under the Open Government Licence v3.0.

NOTE: Document Reference: EN010106/APP/6.3 APFF Regulation: 5(2)(a)

Purpose of Issue: FOR DCO SUBMISSION

Client: SUNNICA LTD



Drawing Title: FIGURE 10-14F LANDSCAPE MASTERPLAN CABLE ROUTE TO BURWELL SUBSTATION

Drawn LL	Checked DW	Approved NC	Date 11/11/2021
AECOM Internal Project No. 60589004		Scale @ A3 1:20,000	

THIS DOCUMENT HAS BEEN PREPARED PURSUANT TO AND SUBJECT TO THE TERMS OF AECOM'S APPOINTMENT BY ITS CLIENT. AECOM ACCEPTS NO LIABILITY FOR ANY USE OF THIS DOCUMENT OTHER THAN BY ITS ORIGINAL CLIENT OR FOLLOWING AECOM'S EXPRESS AGREEMENT TO SUCH USE, AND ONLY FOR THE PURPOSES FOR WHICH IT WAS PREPARED AND PROVIDED.

AECOM
Unit 1 Wellbrook Court,
Gilton,
Cambridge, CB3 0NA
United Kingdom
Telephone (01223) 488000
www.aecom.com



Drawing Number 60589004_ES_LSP_030	Rev 0
---------------------------------------	----------

