


File Name: \\lu.aecomnet.com\UK\UKBGS1\lubs\PR-334\327\_Sumnica\_Energy\_Farm\400\_Technical\434\_Technical Disciplines\17\_GIS\Layout\ES\Chapter 13 - Transport\ES210635\_SumnicaEnergyFarm\_ES\_Figure13-7\_CableRouteSiteAccessLocations2.mxd

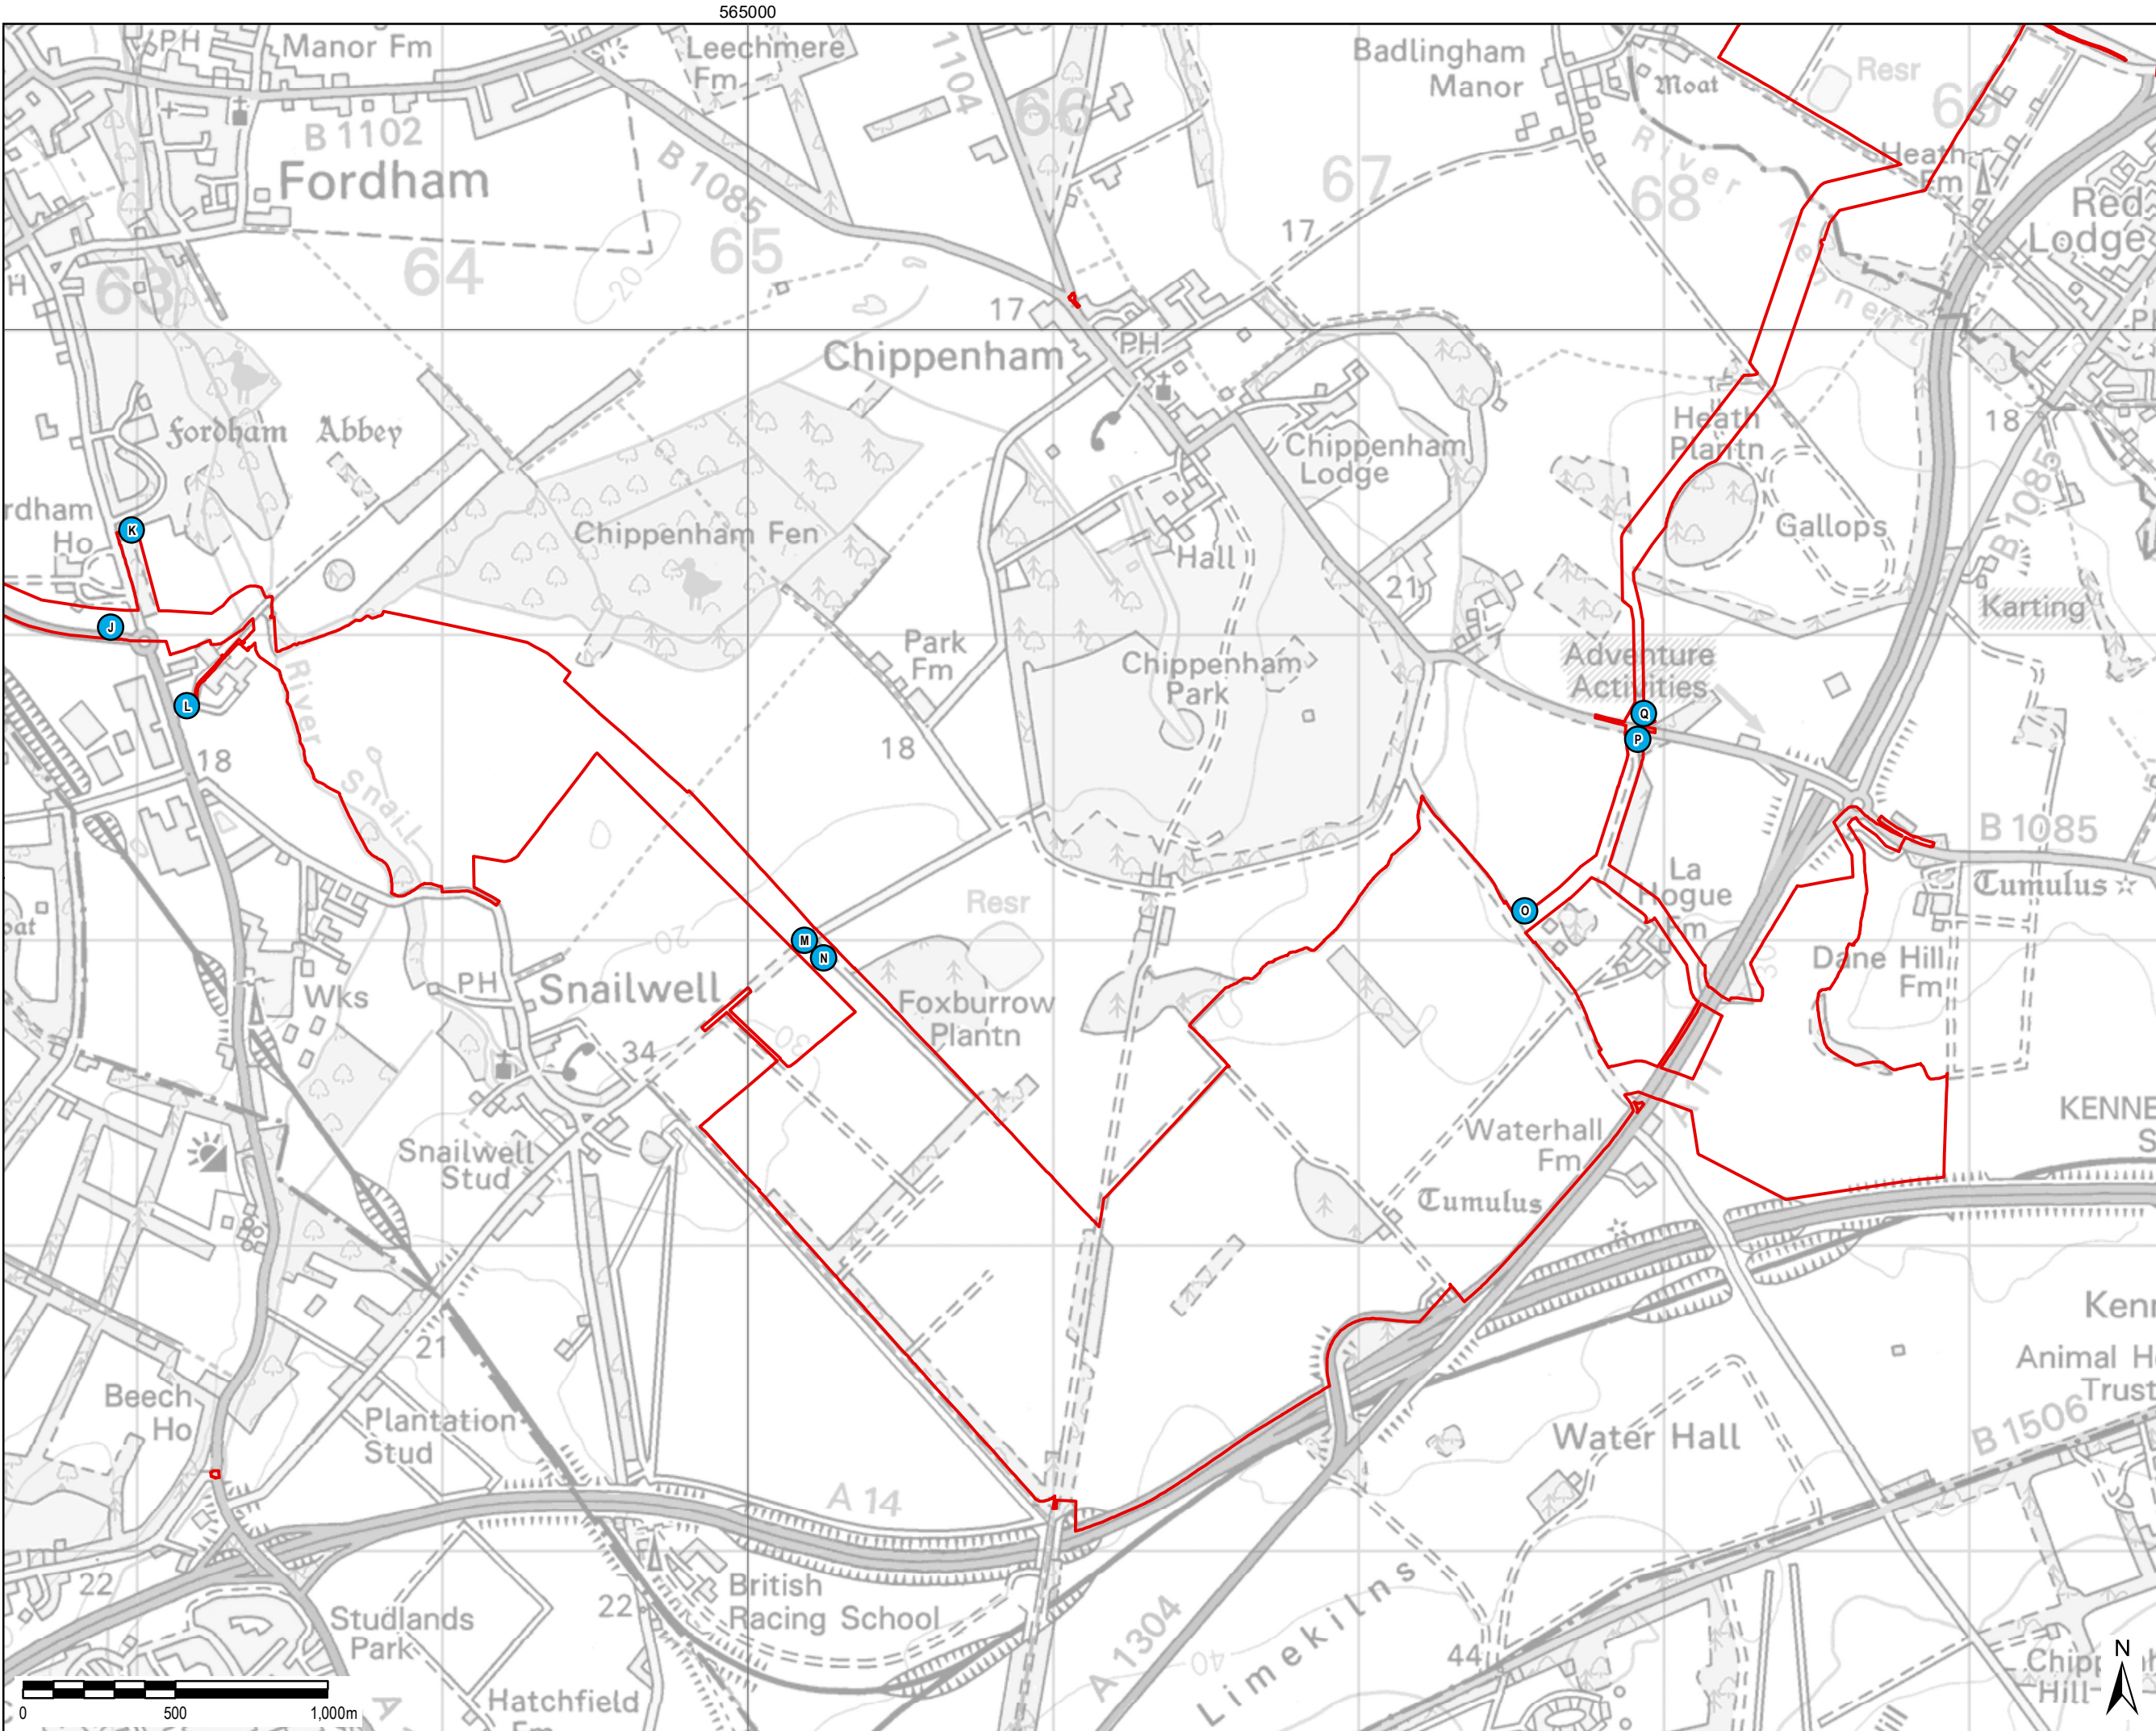

THIS DRAWING IS TO BE USED ONLY FOR THE PURPOSE OF ISSUE THAT IT WAS ISSUED FOR AND IS SUBJECT TO AMENDMENT

**LEGEND**

- The Order limits
- Cable Route Site Access

Copyright:  
Contains OS data © Crown copyright and database right 2019

NOTE:  
Document Reference: EN010106/APP/6.3  
APFP Regulation: 5(2)(a)


Purpose of Issue

FOR DCO SUBMISSION

Client

SUNNICA LTD

Project Title



Drawing Title

FIGURE 13-7  
CABLE ROUTE SITE  
ACCESS LOCATIONS (2/4)

Drawn LL	Checked DW	Approved NC	Date 11/10/2021
AECOM Internal Project No. 60589004		Scale @ A3 1:20,000	

THIS DOCUMENT HAS BEEN PREPARED PURSUANT TO AND SUBJECT TO THE TERMS OF AECOM'S APPOINTMENT BY ITS CLIENT. AECOM ACCEPTS NO LIABILITY FOR ANY USE OF THIS DOCUMENT OTHER THAN BY ITS ORIGINAL CLIENT OR FOLLOWING AECOM'S EXPRESS AGREEMENT TO SUCH USE, AND ONLY FOR THE PURPOSES FOR WHICH IT WAS PREPARED AND PROVIDED.

AECOM

Unit 1 Wellbrook Court,  
Gilton,  
Cambridge, CB3 0NA  
United Kingdom  
Telephone (01223) 486000  
www.aecom.com

**AECOM**

Drawing Number	Rev
60589004_ES_TRA_007	0