


File Name: \\lu.aecomnet.com\UKUK\BGS1\ubsp\PR-334\327_Sunnica_Energy_Farm\400_Technical\134_Technical Disciplines\17_GIS\Layout\ES\Chapter 13 - Transport\ES210625_SunnicaEnergyFarm_ES_Figure13-9_CableRouteSiteAccessLocations4.mxd

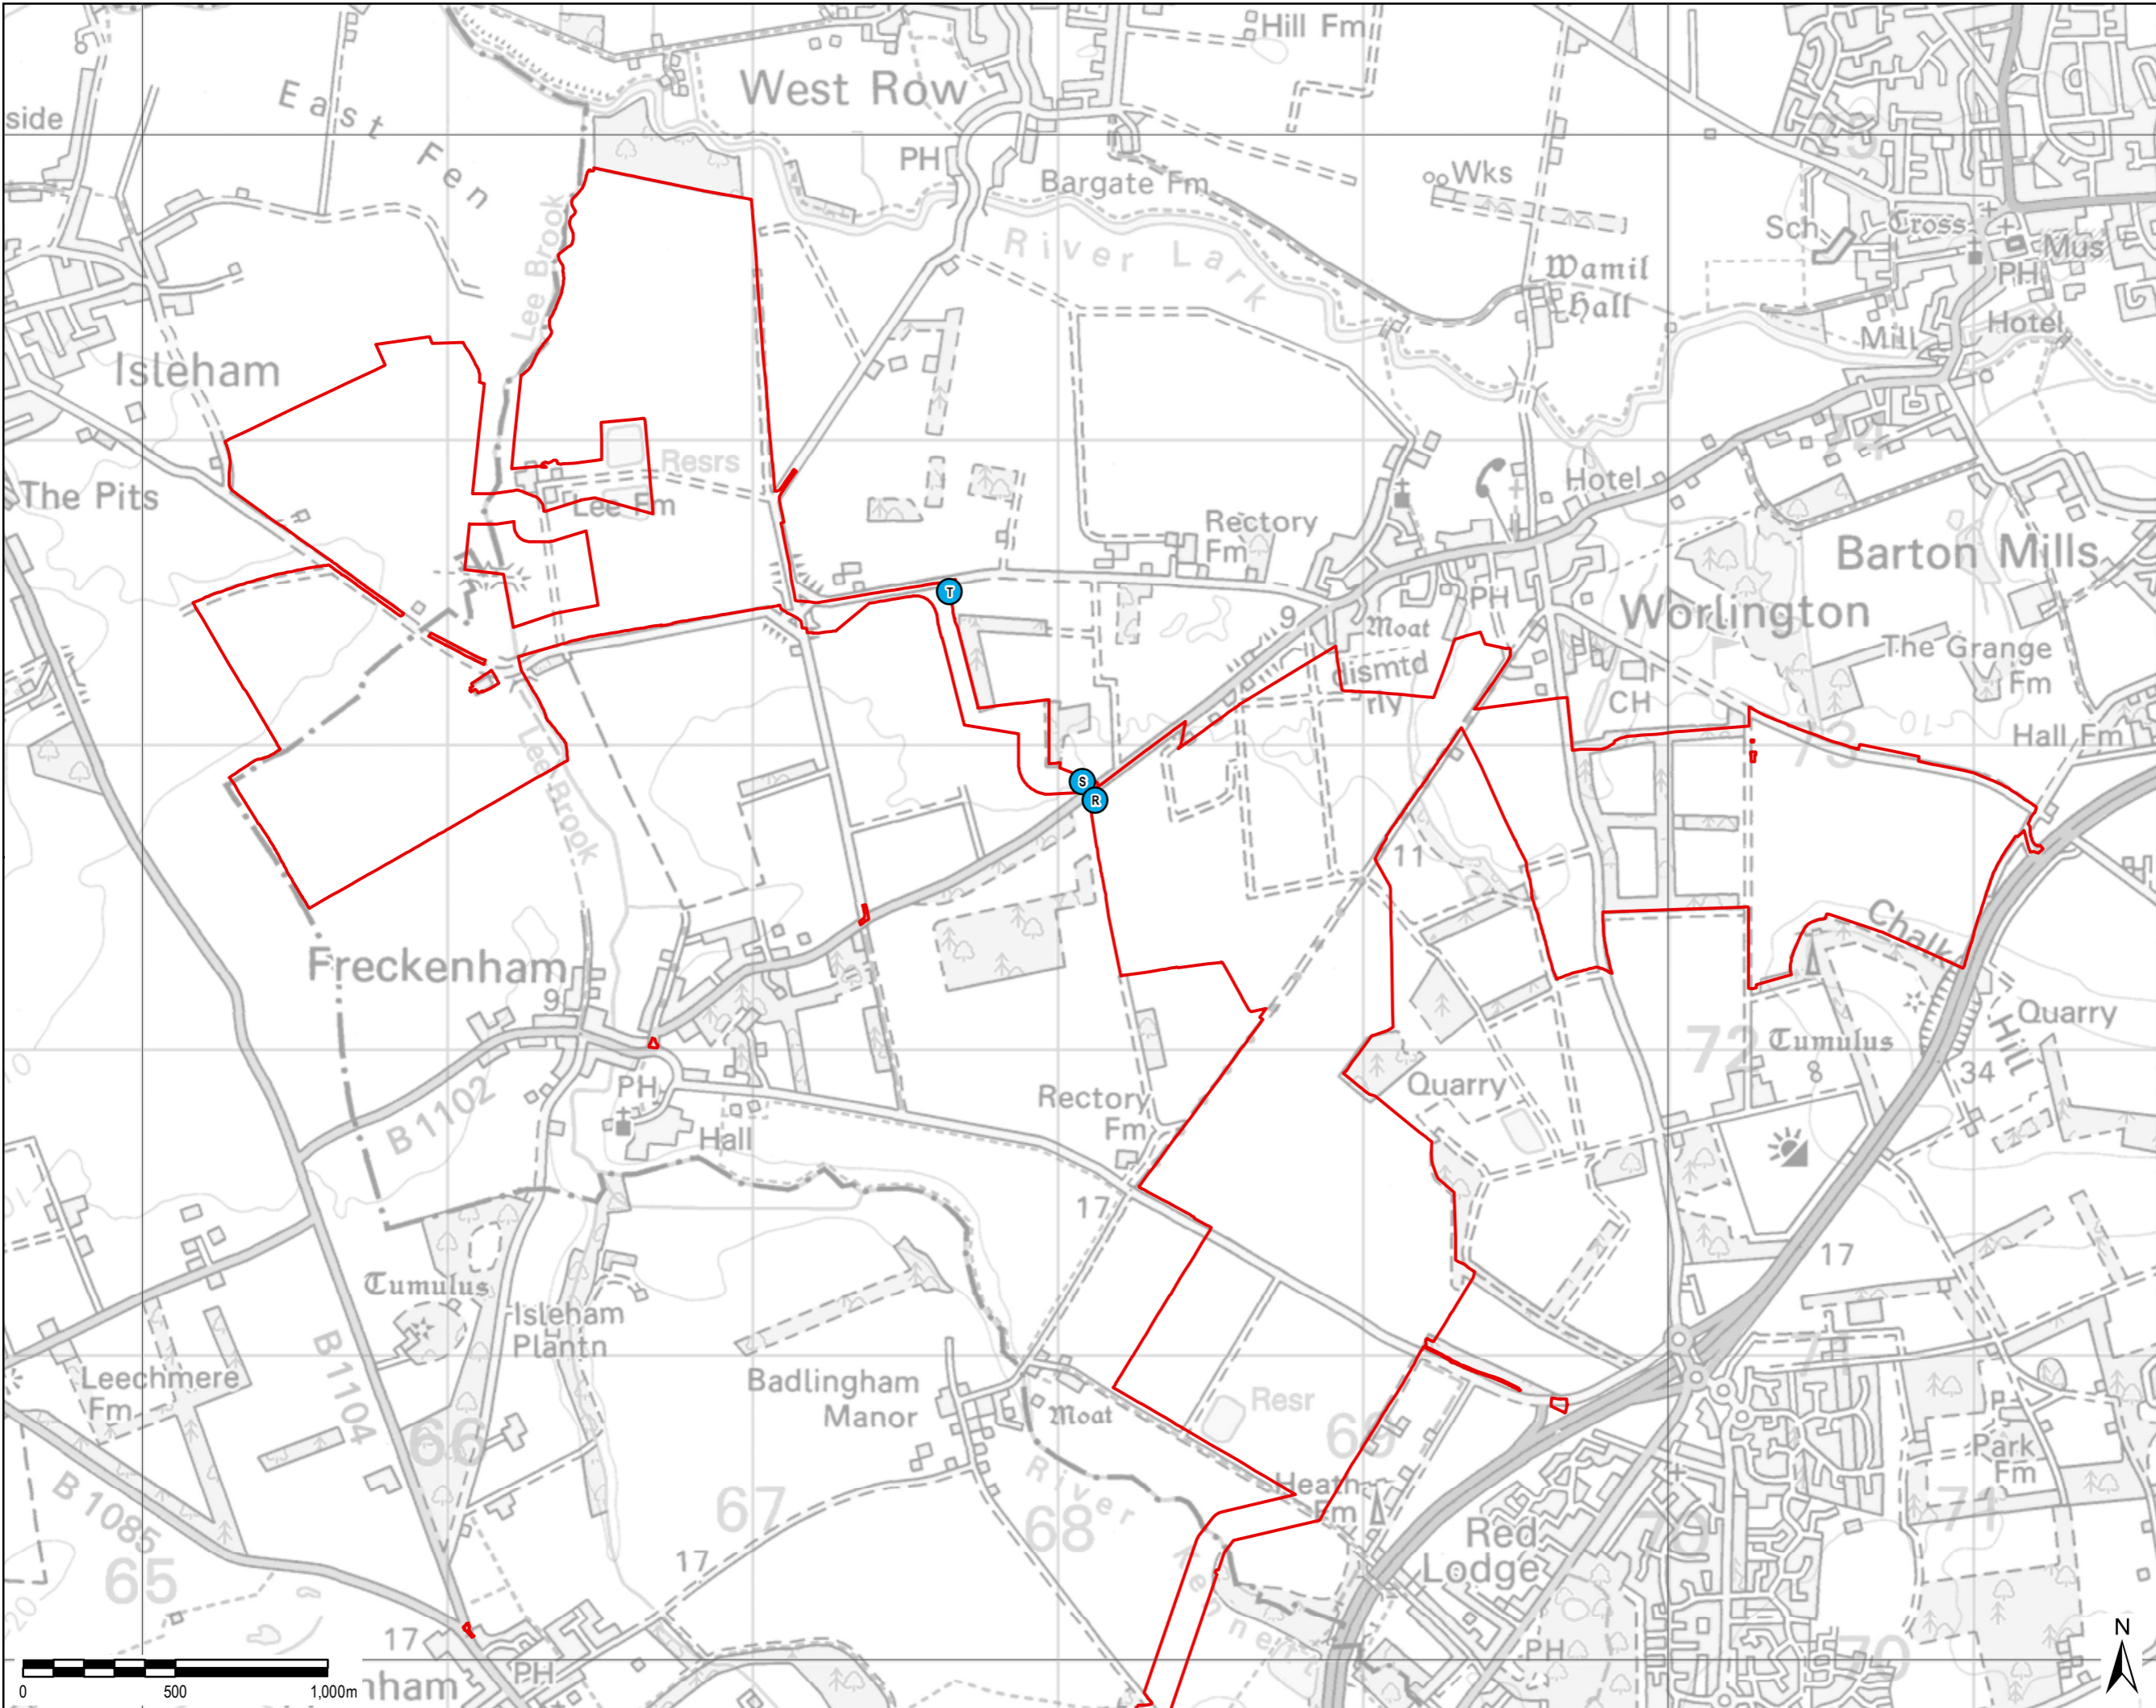

THIS DRAWING IS TO BE USED ONLY FOR THE PURPOSE OF ISSUE THAT IT WAS ISSUED FOR AND IS SUBJECT TO AMENDMENT

LEGEND

- The Order limits
- Cable Route Site Access

Copyright:
Contains OS data © Crown copyright and database right 2019

NOTE:
Document Reference: EN010106/APP/6.3
APFP Regulation: 5(2)(a)

Purpose of Issue
FOR DCO SUBMISSION

Client
SUNNICA LTD

Project Title


Drawing Title
FIGURE 13-9
CABLE ROUTE SITE
ACCESS LOCATIONS (4/4)

Drawn LL	Checked DW	Approved NC	Date 11/10/2021
AECOM Internal Project No. 60589004		Scale @ A3 1:20,000	

THIS DOCUMENT HAS BEEN PREPARED PURSUANT TO AND IS SUBJECT TO THE TERMS OF AECOM'S APPOINTMENT BY ITS CLIENT. AECOM ACCEPTS NO LIABILITY FOR ANY USE OF THIS DOCUMENT OTHER THAN BY ITS ORIGINAL CLIENT OR FOLLOWING AECOM'S EXPRESS AGREEMENT TO SUCH USE, AND ONLY FOR THE PURPOSES FOR WHICH IT WAS PREPARED AND PROVIDED.

AECOM
Unit 1 Wellbrook Court,
Girton,
Cambridge, CB3 0NA
United Kingdom
Telephone (01223) 486000
www.aecom.com

AECOM

Drawing Number
60589004_ES_TRA_009

Rev
0