

560000

565000

570000


275000

270000

265000

THIS DRAWING IS TO BE USED ONLY FOR THE PURPOSE OF ISSUE THAT IT WAS ISSUED FOR AND IS SUBJECT TO AMENDMENT

- LEGEND**
- The Order limits
 - Cable Route Site Access

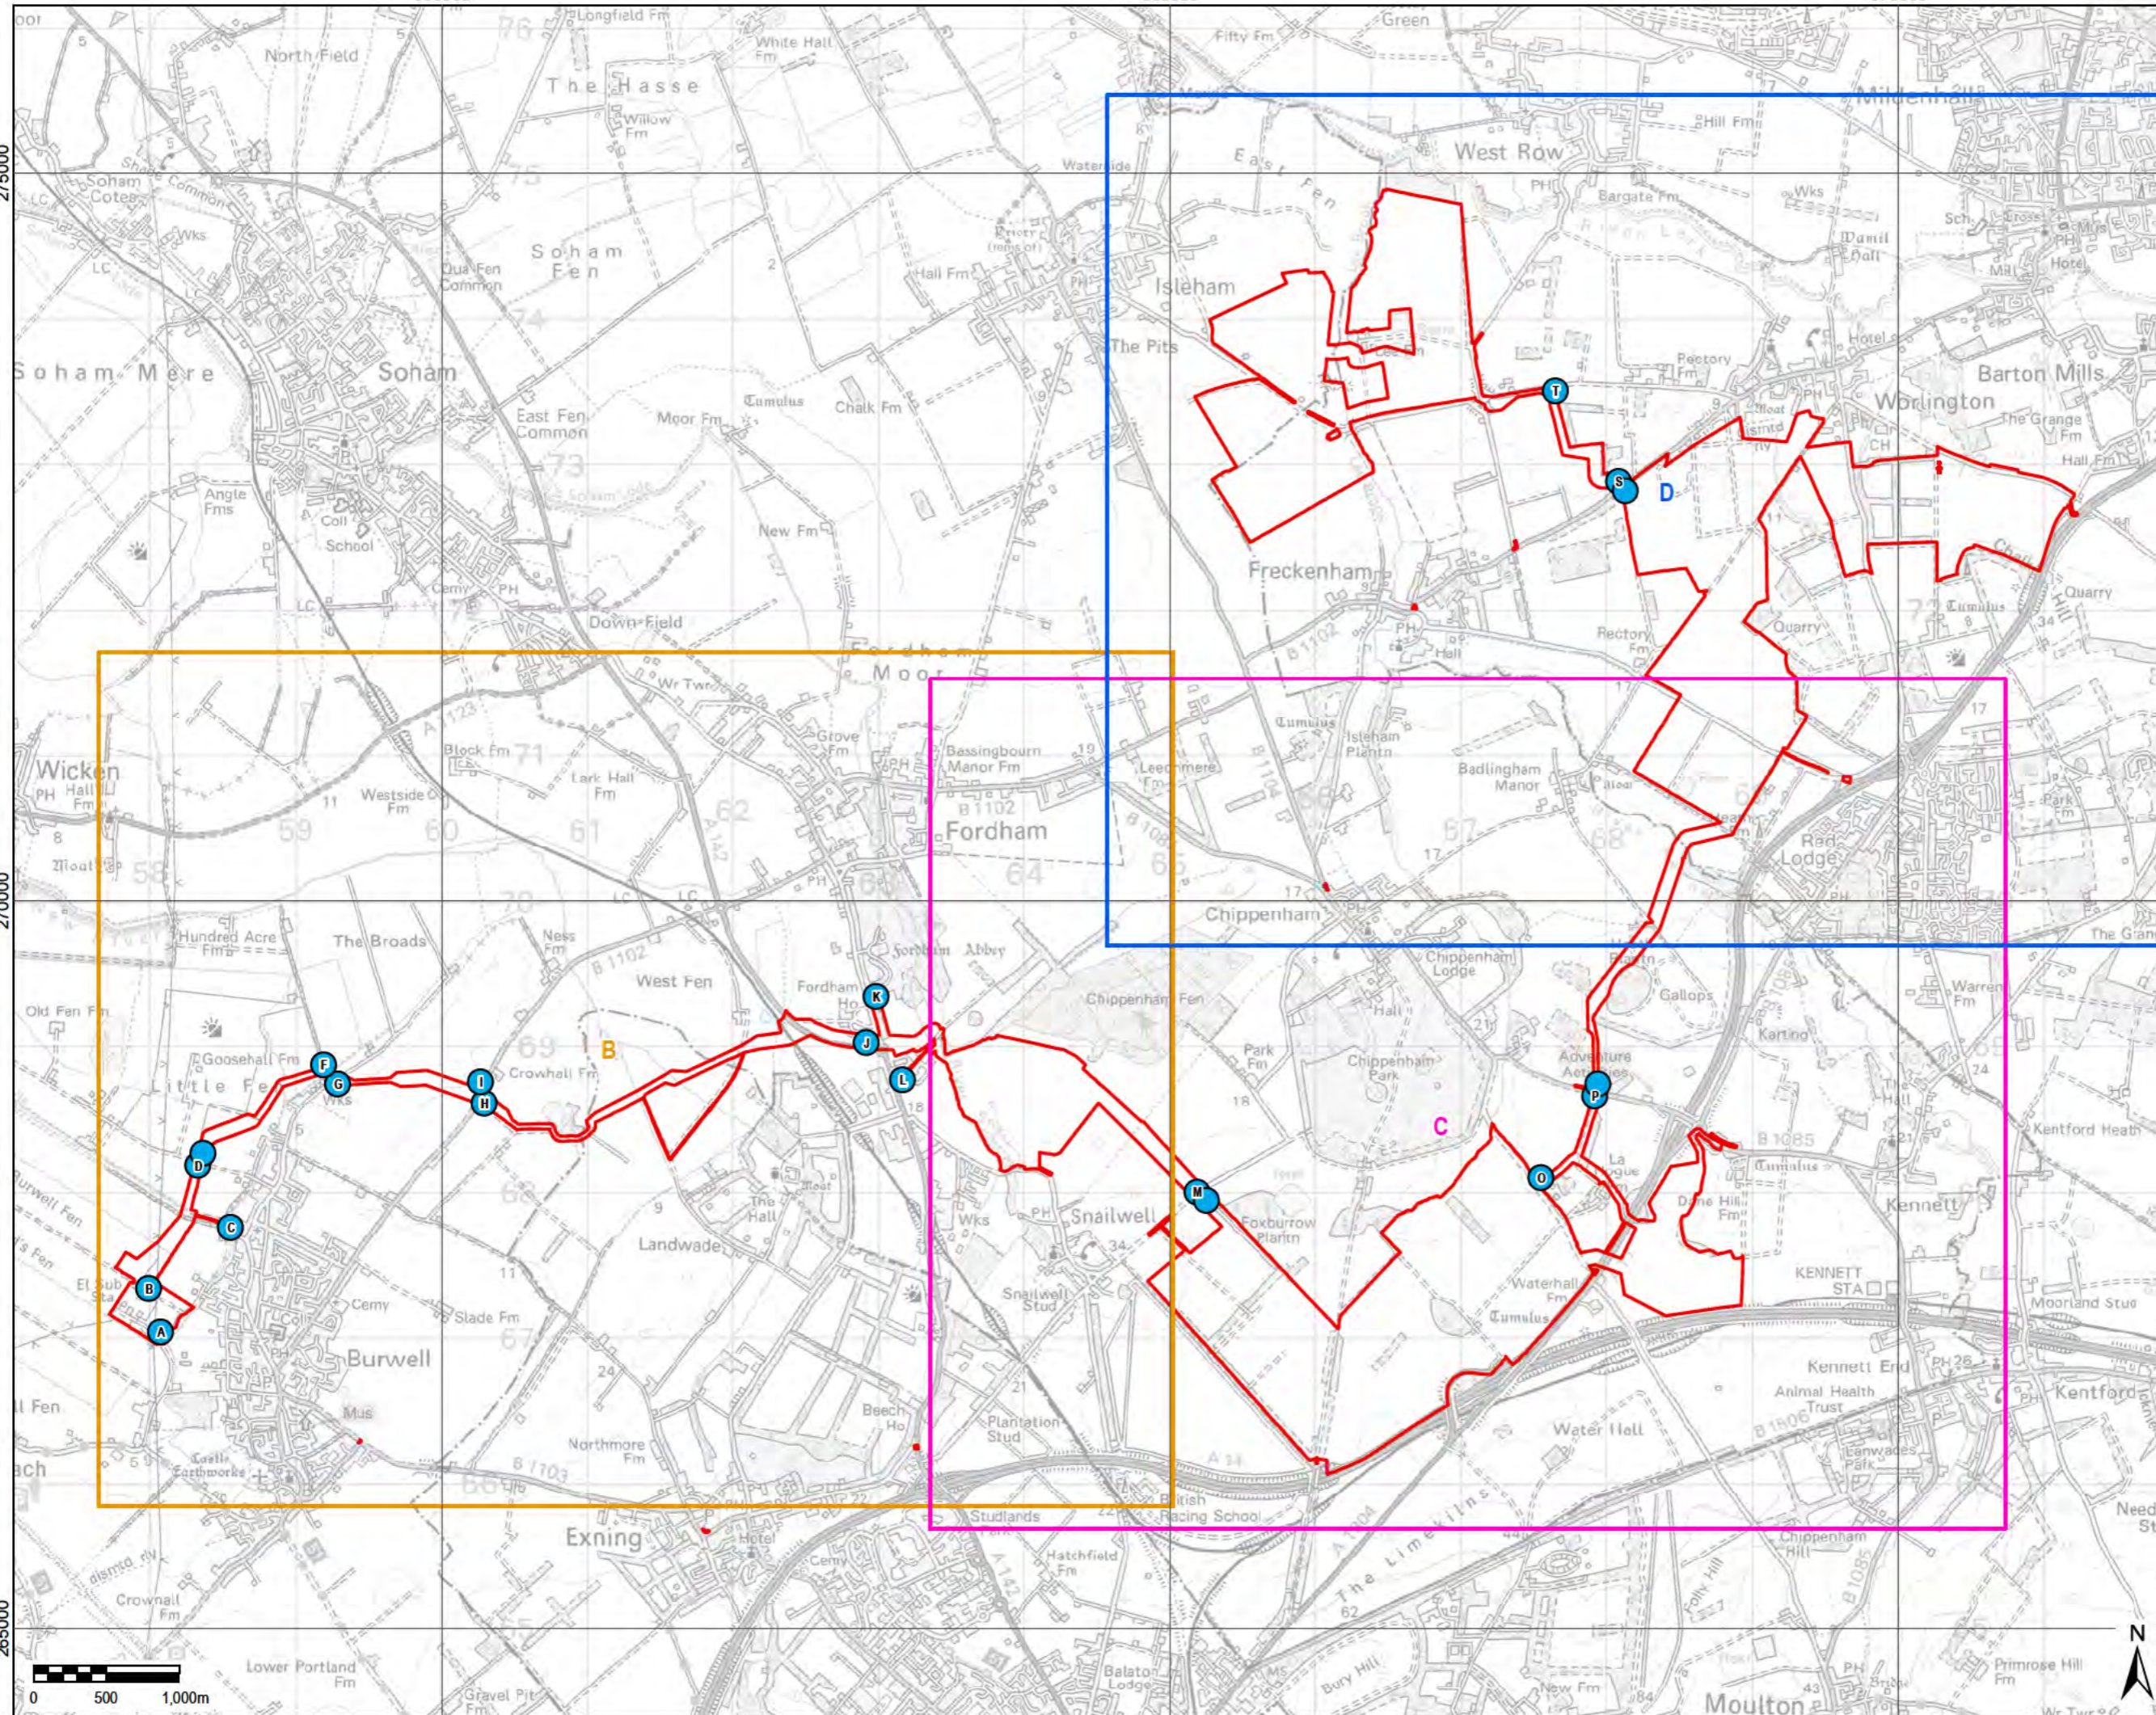

Copyright: Contains OS data © Crown copyright and database right 2021

NOTE: Document Reference: EN010106/APP/6.3 APFP Regulation: 5(2)(a)

Purpose of Issue: FOR DCO SUBMISSION

Client: SUNNICA LTD



Drawing Title:

**FIGURE 3-25A
CABLE ROUTE
ACCESS POINTS**


Drawn AD	Checked LL	Approved NC	Date 30/08/2022
-------------	---------------	----------------	--------------------

AECOM Internal Project No. 60589004	Scale @ A3 1:42,000
----------------------------------------	------------------------

THIS DOCUMENT HAS BEEN PREPARED PURSUANT TO AND SUBJECT TO THE TERMS OF AECOM'S APPOINTMENT BY ITS CLIENT. AECOM ACCEPTS NO LIABILITY FOR ANY USE OF THIS DOCUMENT OTHER THAN BY ITS OR ORIGINAL CLIENT OR FOLLOWING AECOM'S EXPRESS AGREEMENT TO SUCH USE AND ONLY FOR THE PURPOSES FOR WHICH IT WAS PREPARED AND PROVIDED.

AECOM
Unit 1 Welbeck Court
Glen
Cambridge CB3 0NA
United Kingdom
Telephone (01223) 488000

Drawing Number 60589004_ES_SD_025A	Rev 1
---------------------------------------	----------

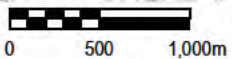



560000


565000

570000

File Name: \\aecom.com\UK\CKB\GIS\Jobs\PR-334327_Sunnica_Energy_Farm\400_Technical\434_Technical Disciplines\17_GIS\Layout\ES\Chapter 3 - Scheme Description\220824_Sunnica_Energy_Farm_Fig3-25A_CableRouteAccessPoints.mxd

THIS DRAWING IS TO BE USED ONLY FOR THE PURPOSE OF ISSUE THAT IT WAS ISSUED FOR AND IS SUBJECT TO AMENDMENT

- LEGEND**
-  The Order limits
 -  Cable Route Site Access

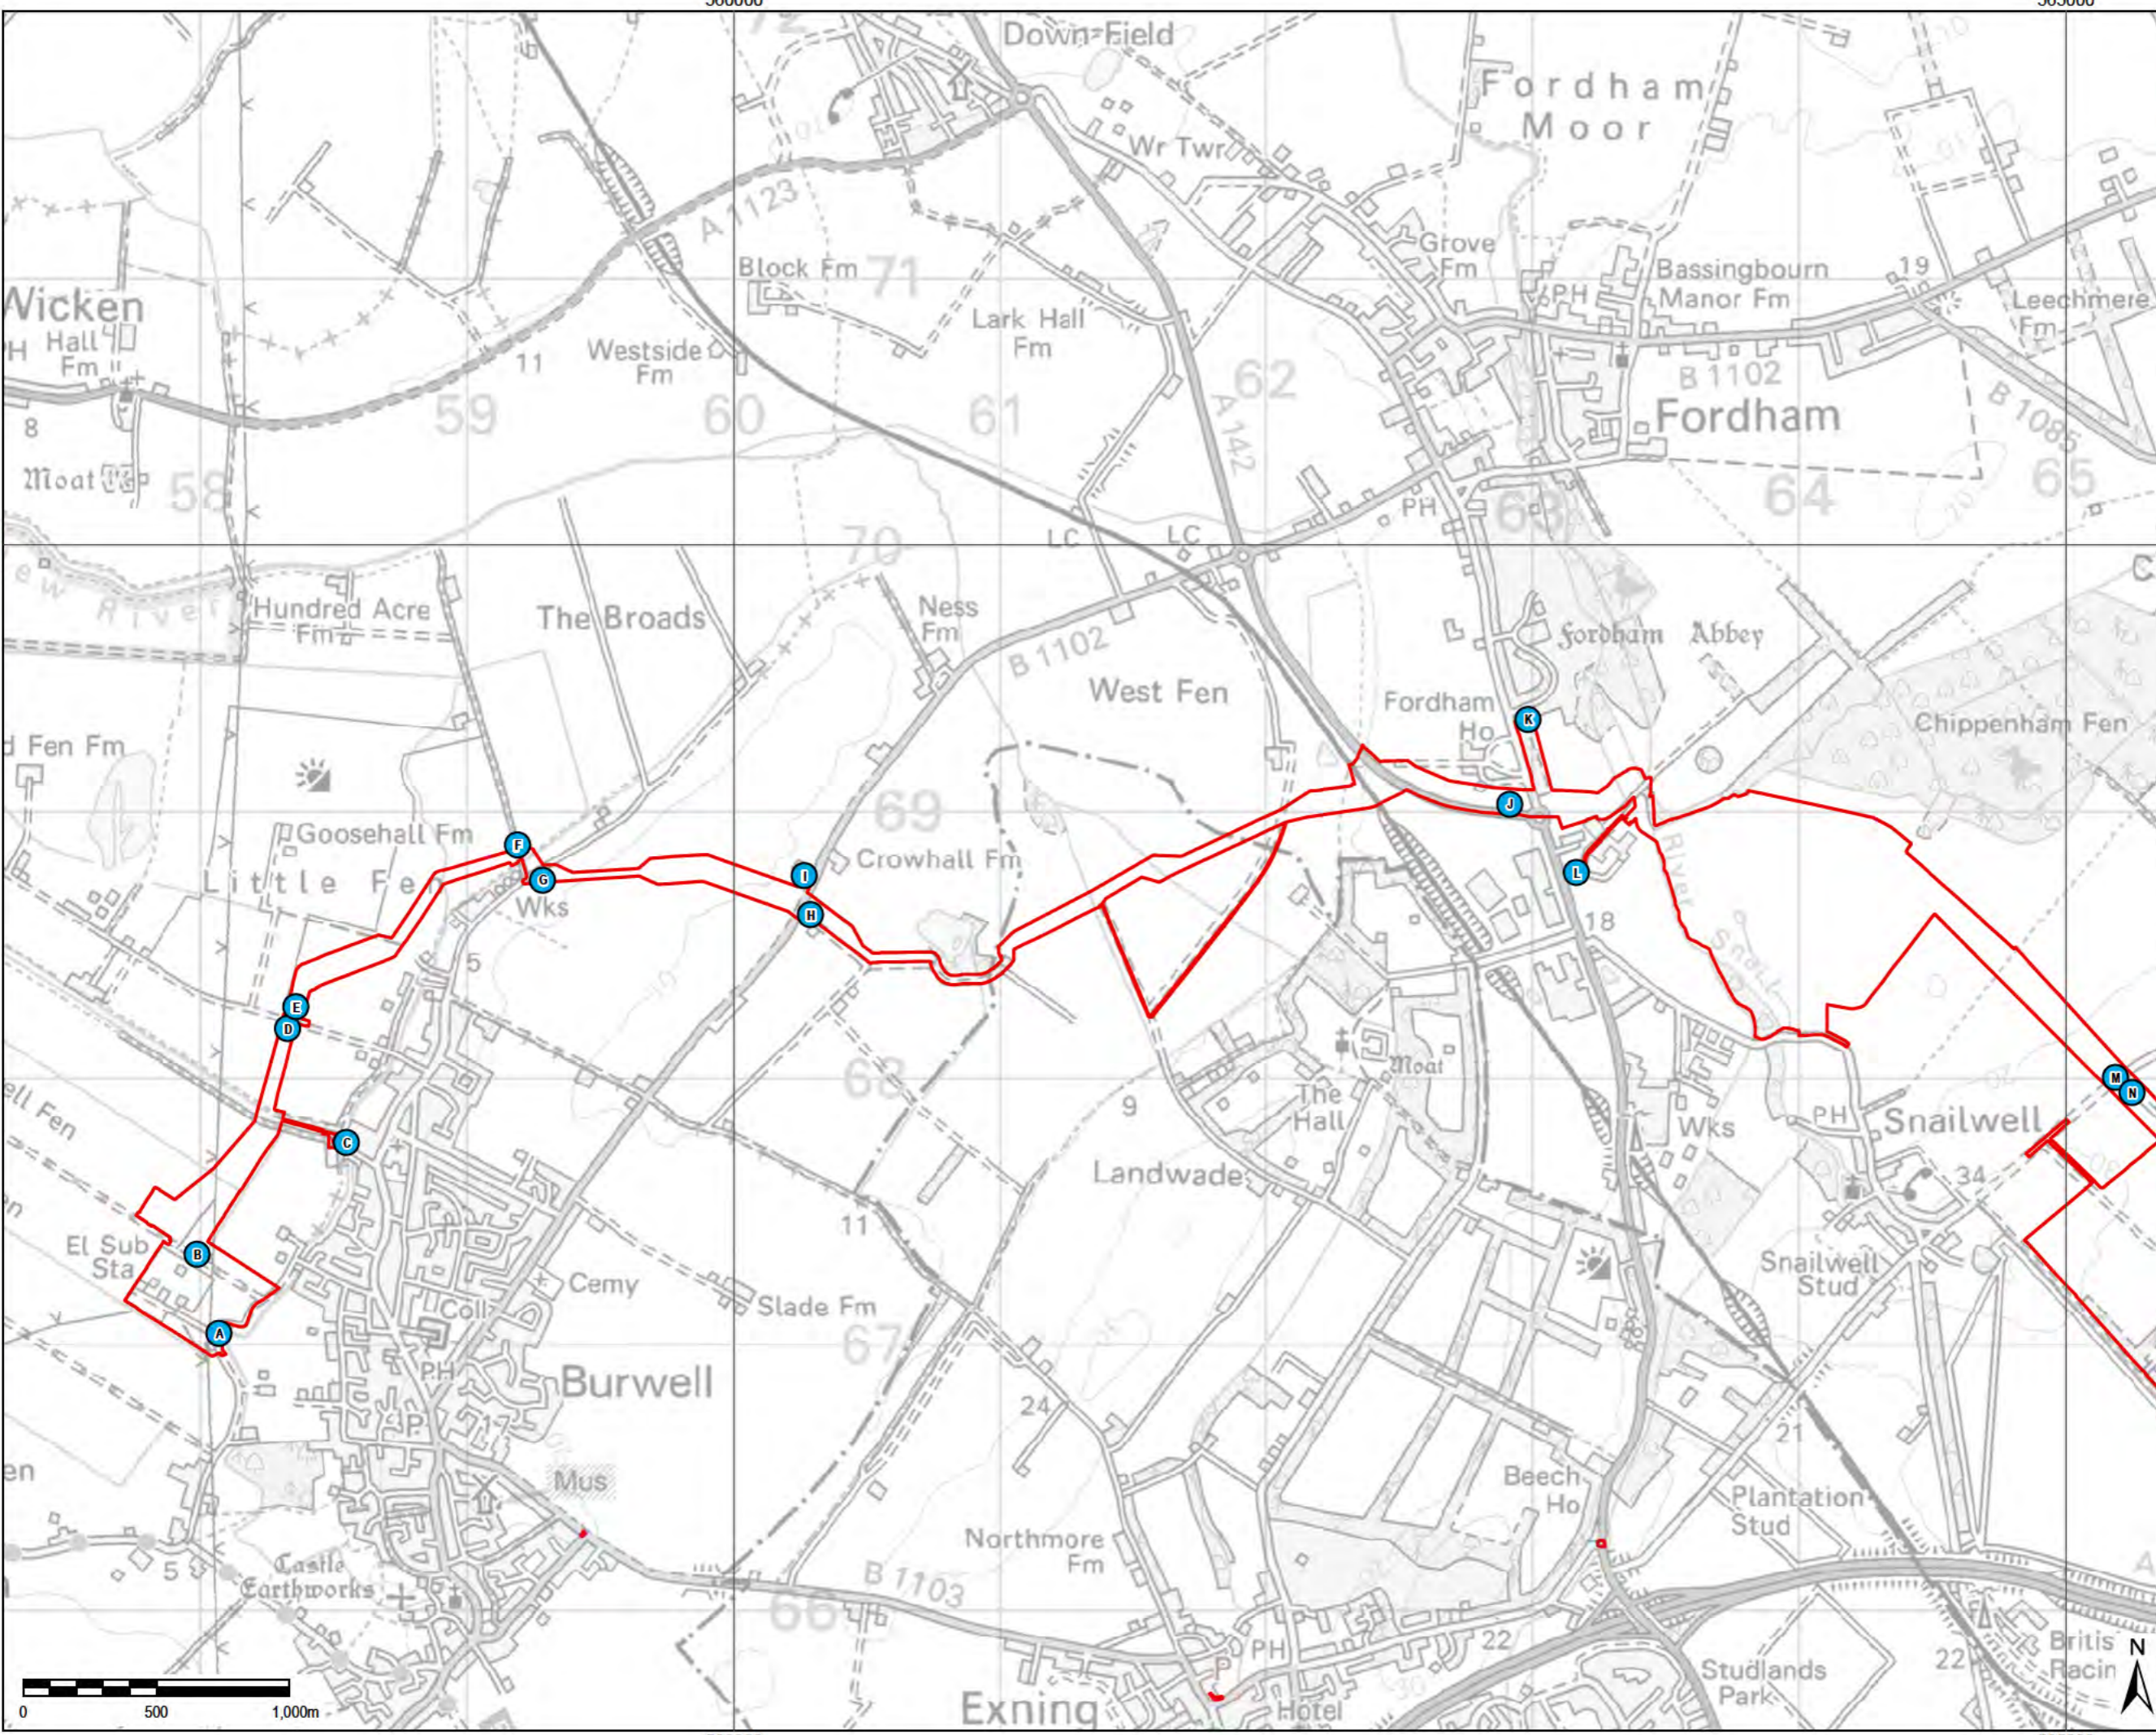

Copyright:
Contains OS data © Crown copyright and database right 2019

NOTE:
Document Reference: EN010106/APPI/6.3
APFP Regulation: 5(2)(a)

Purpose of Issue: FOR DCO SUBMISSION

Client: SUNNICA LTD



Drawing Title:

**FIGURE 3-25B
CABLE ROUTE
ACCESS POINTS**

Drawn AD	Checked LL	Approved NC	Date 30/08/2022
AECOM Internal Project No. 60589004		Scale @ A3 1:23,070	

THIS DOCUMENT HAS BEEN PREPARED PURSUANT TO AND SUBJECT TO THE TERMS OF AECOM'S APPOINTMENT BY ITS CLIENT. AECOM ACCEPTS NO LIABILITY FOR ANY USE OF THIS DOCUMENT OTHER THAN BY ITS OR ORIGINAL CLIENT OR FOLLOWING AECOM'S EXPRESS AGREEMENT TO SUCH USE AND ONLY FOR THE PURPOSES FOR WHICH IT WAS PREPARED AND PROVIDED.

AECOM
Unit 1 Welbeck Court
Grove
Cambridge CB3 0NA
United Kingdom
Telephone (01223) 488000





Drawing Number 60589004_ES_SD_025B	Rev 1
----------------------------------------------	-----------------


File Name: \\aecom\com\UK\UK\CBG\Jobs\PR-334\327_Sunnica_Energy_Farm\400_Technical\434_Technical Disciplines\17_GIS\Layout\ES\Chapter 3 - Scheme Description\220824_Sunnica_Energy_Farm_Figures\25_CableRouteAccessPoints.mxd

270000



THIS DRAWING IS TO BE USED ONLY FOR THE PURPOSE OF ISSUE THAT IT WAS ISSUED FOR AND IS SUBJECT TO AMENDMENT

- LEGEND**
-  The Order limits
 -  Cable Route Site Access

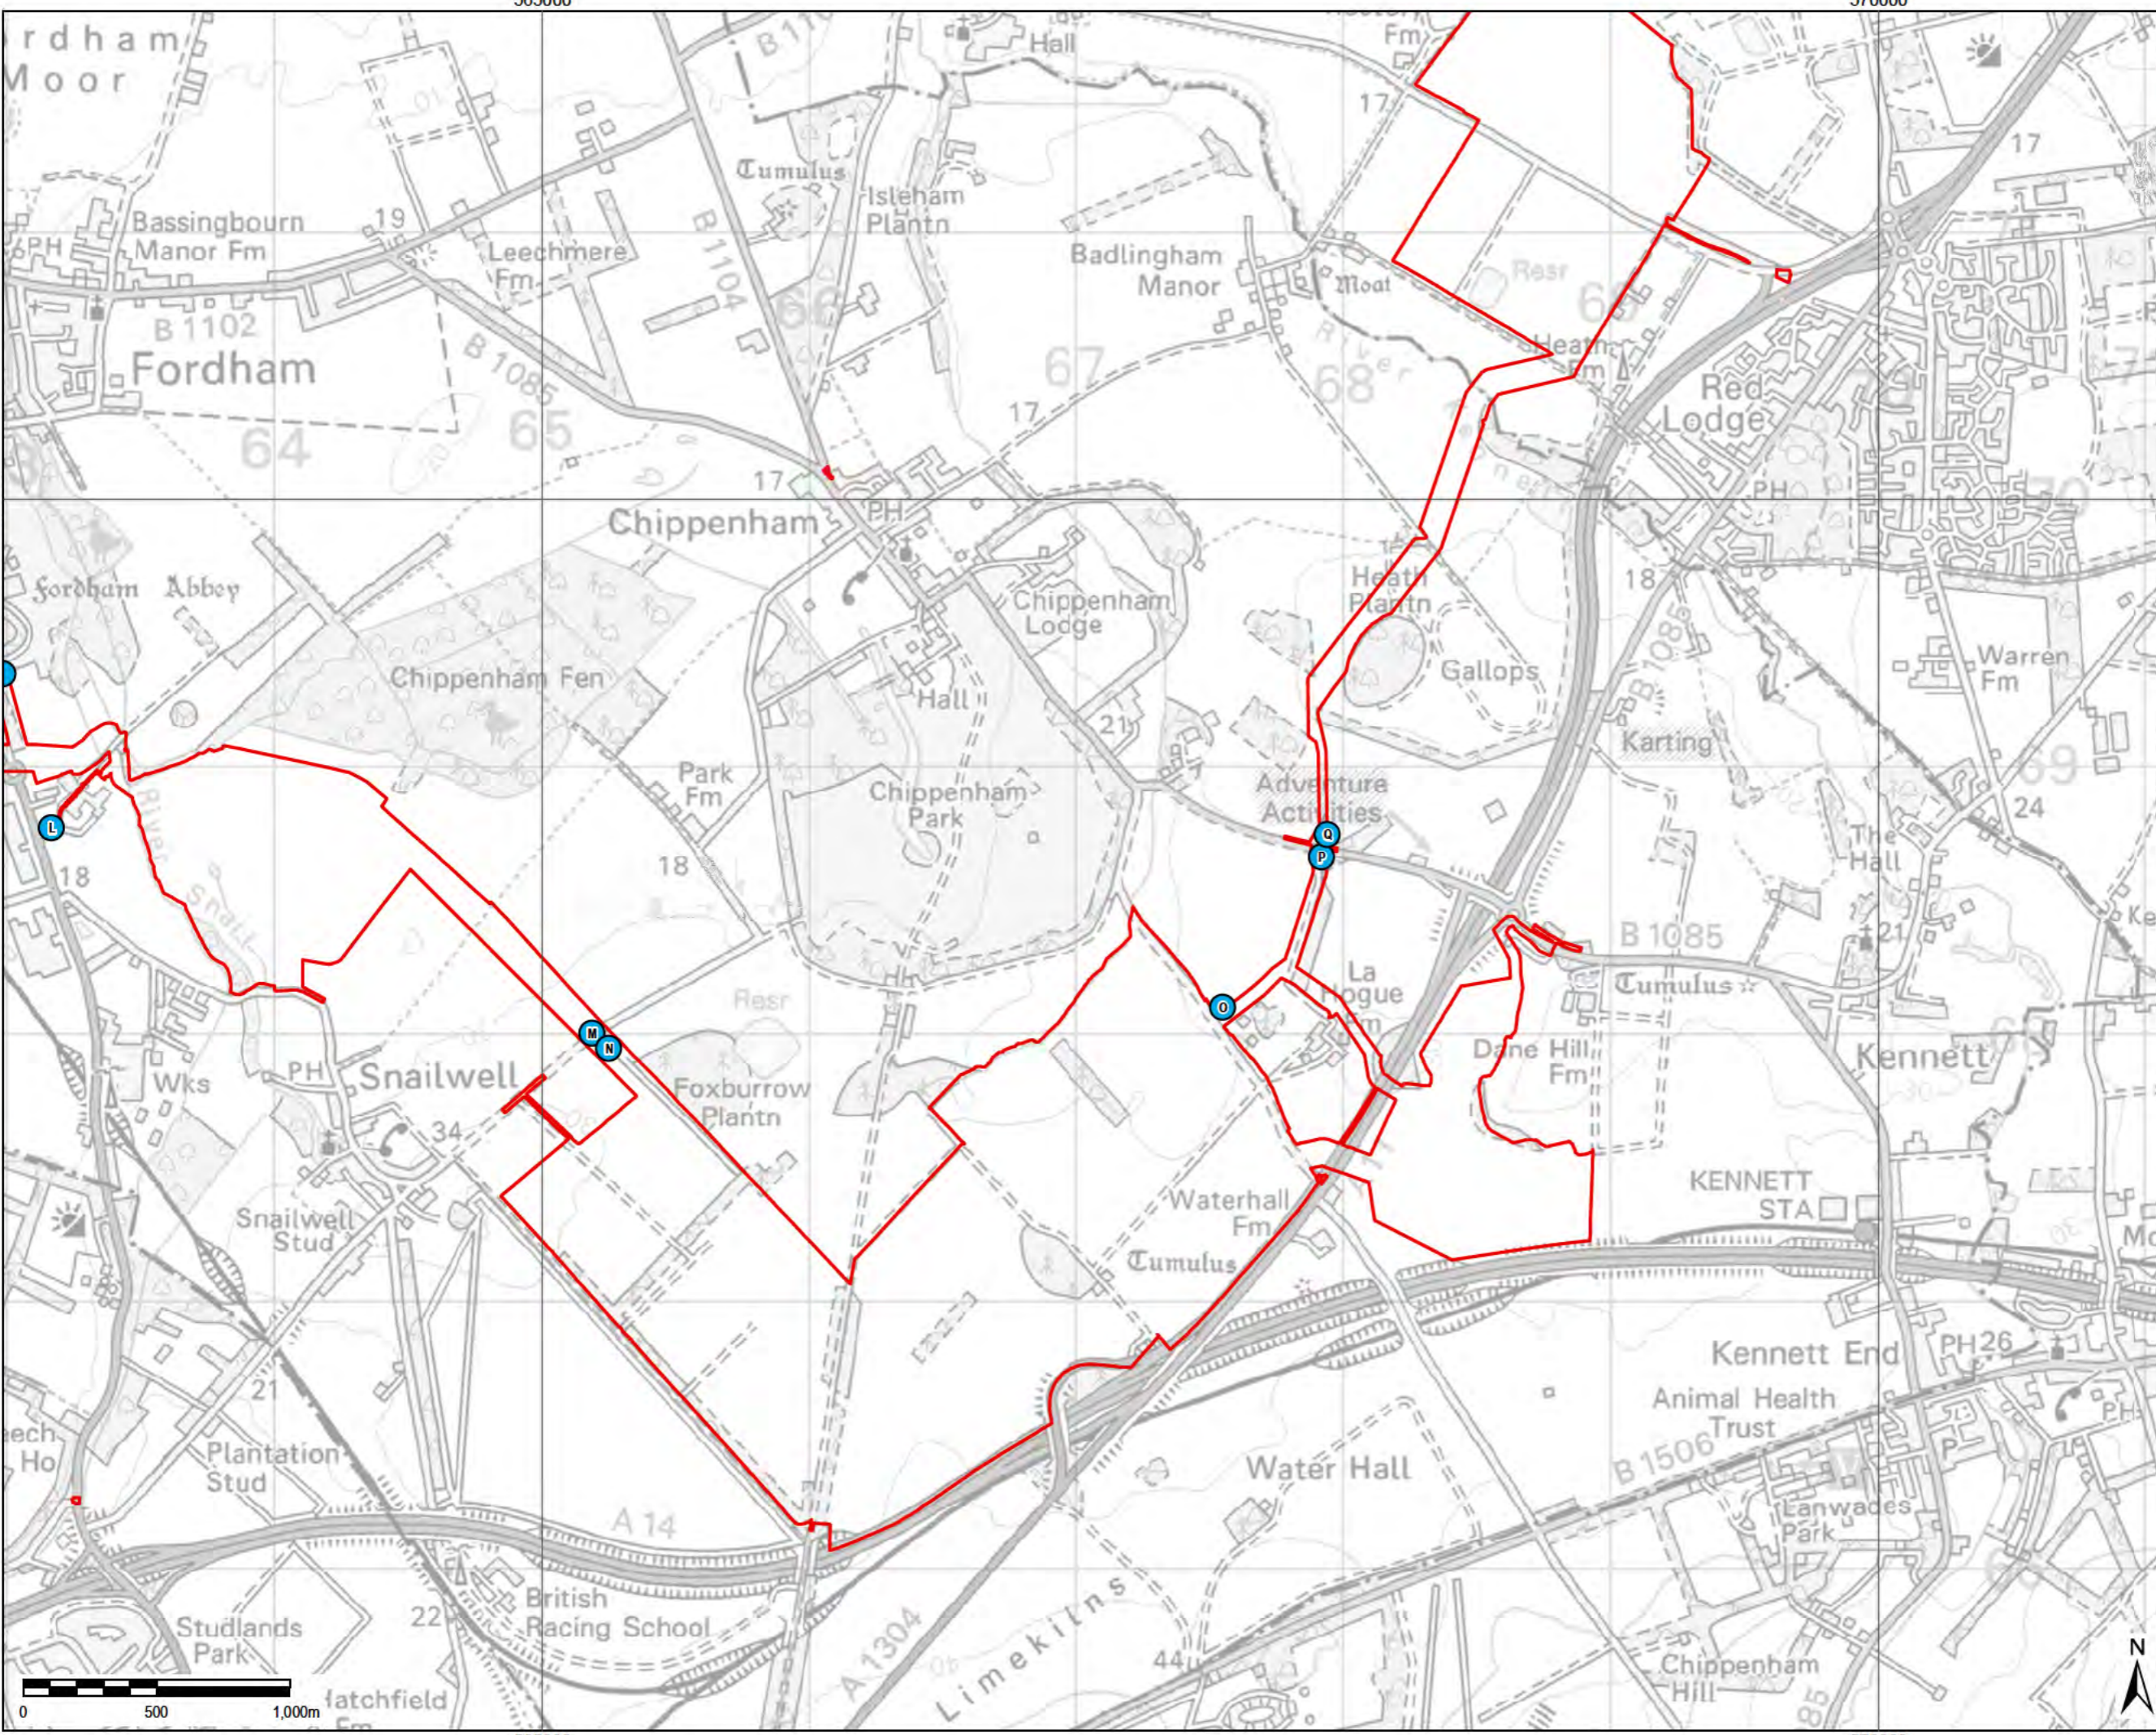

Copyright:
Contains OS data © Crown copyright and database right 2019

NOTE:
Document Reference: EN010106/APPI/6.3
APFP Regulation: 5(2)(a)

Purpose of Issue: FOR DCO SUBMISSION

Client: SUNNICA LTD



Drawing Title

**FIGURE 3-25C
CABLE ROUTE
ACCESS POINTS**


Drawn AD	Checked LL	Approved NC	Date 30/08/2022
AECOM Internal Project No. 60589004		Scale @ A3 1:23,000	

THIS DOCUMENT HAS BEEN PREPARED PURSUANT TO AND SUBJECT TO THE TERMS OF AECOM'S APPOINTMENT BY ITS CLIENT. AECOM ACCEPTS NO LIABILITY FOR ANY USE OF THIS DOCUMENT OTHER THAN BY ITS OR ORIGINAL CLIENT OR FOLLOWING AECOM'S EXPRESS AGREEMENT TO SUCH USE AND ONLY FOR THE PURPOSES FOR WHICH IT WAS PREPARED AND PROVIDED.

AECOM
Unit 1 Welbrook Court
Gosden
Cambridge CB3 0NA
United Kingdom
Telephone (01223) 488000



Drawing Number 60589004_ES_SD_025C	Rev 1
----------------------------------------------	-----------------

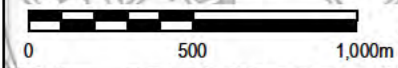


File Name: \\aecom.com\UK\UK\CBG\Jobs\PR-334327_Sunnica_Energy_Farm\400_Technical\434_Technical Disciplines\17_GIS\Layout\ES\Chapter 3_Scheme Description\220824_SunnicaEnergyFarm_Figures\25_CableRouteAccessPoints.mxd

565000

570000

275000

270000

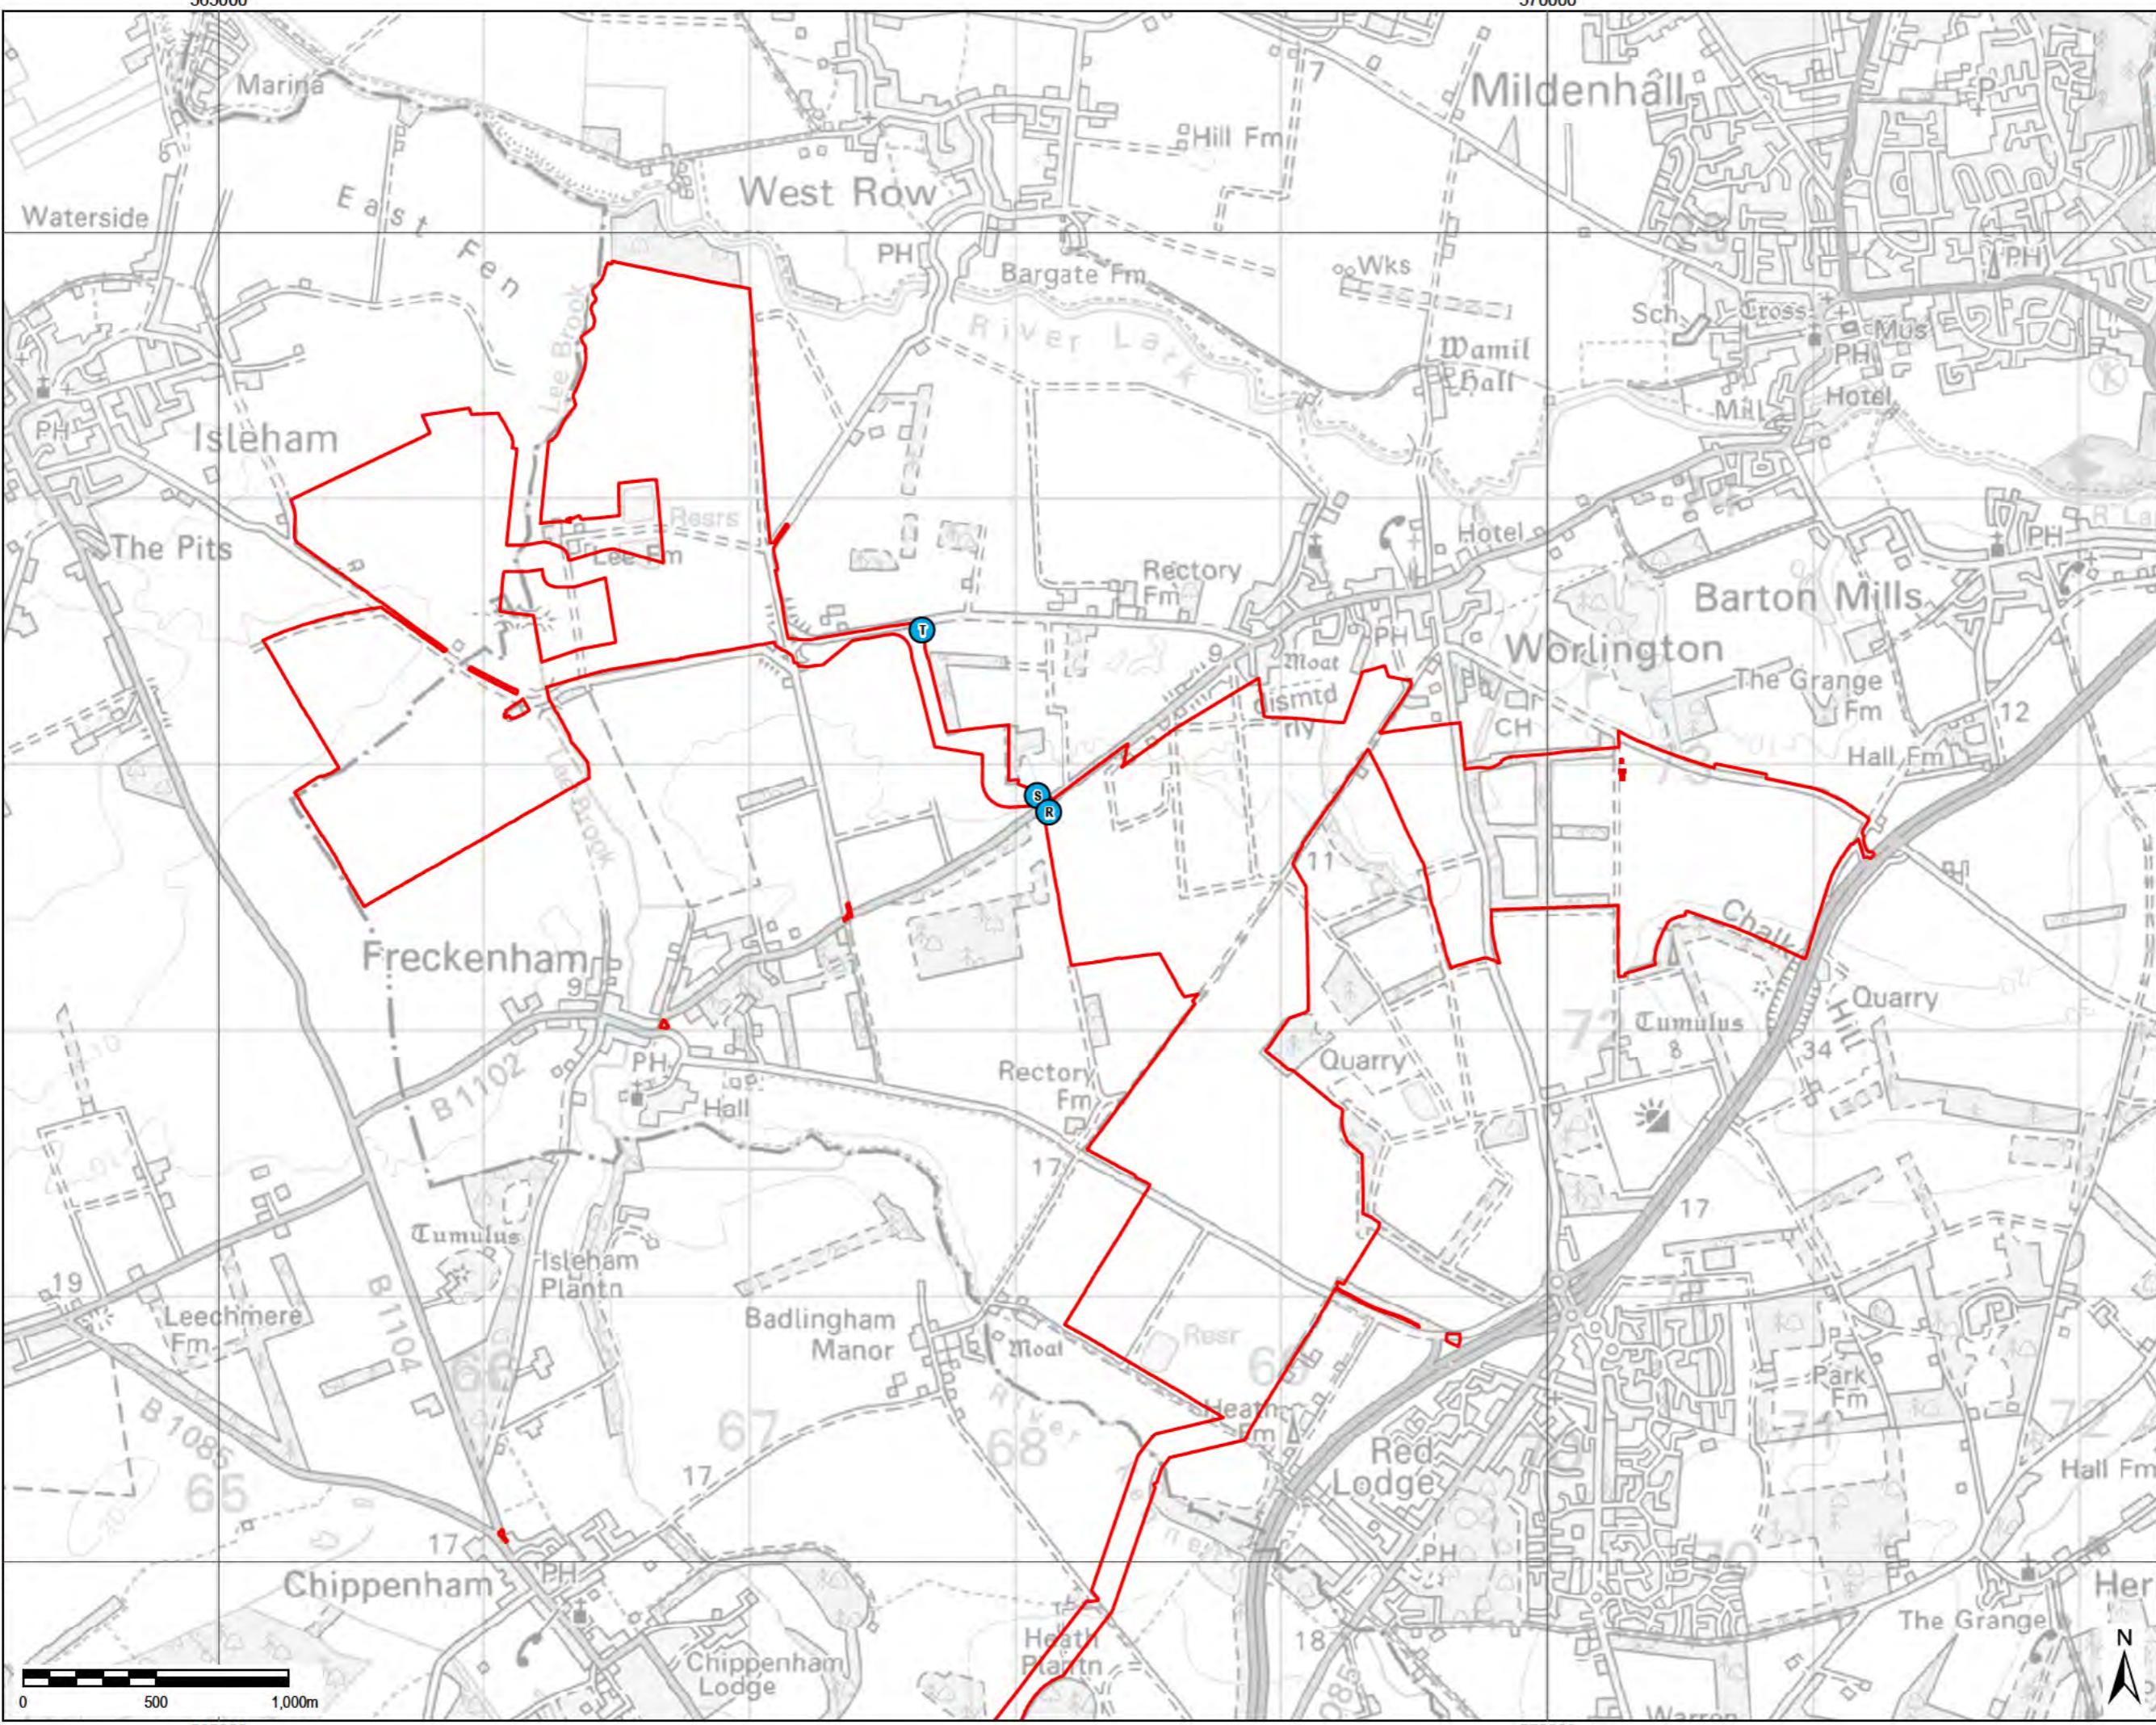

THIS DRAWING IS TO BE USED ONLY FOR THE PURPOSE OF ISSUE THAT IT WAS ISSUED FOR AND IS SUBJECT TO AMENDMENT

- LEGEND**
- The Order limits
 - Cable Route Site Access

Copyright:
Contains OS data © Crown copyright and database right 2019

NOTE:
Document Reference: EN010106/APPI/6.3
APFP Regulation: 5(2)(a)

Purpose of Issue: FOR DCO SUBMISSION

Client: SUNNICA LTD



Drawing Title:
**FIGURE 3-25D
CABLE ROUTE
ACCESS POINTS**


Drawn AD	Checked LL	Approved NC	Date 30/08/2022
AECOM Internal Project No. 60589004		Scale @ A3 1:22,980	

THIS DOCUMENT HAS BEEN PREPARED PURSUANT TO AND SUBJECT TO THE TERMS OF AECOM'S APPOINTMENT BY ITS CLIENT. AECOM ACCEPTS NO LIABILITY FOR ANY USE OF THIS DOCUMENT OTHER THAN BY ITS OR ORIGINAL CLIENT OR FOLLOWING AECOM'S EXPRESS AGREEMENT TO SUCH USE AND ONLY FOR THE PURPOSES FOR WHICH IT WAS PREPARED AND PROVIDED.

AECOM
Unit 11 Wellbrook Court
Grove
Cambridge CB3 0NA
United Kingdom
Telephone (01223) 488000

AECOM

Drawing Number 60589004_ES_SD_025D	Rev 1
----------------------------------------------	-----------------

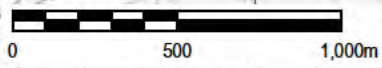

File Name: \\aecommed.com\UK\CBG\Jobs\PR-334327_Sunnica_Energy_Farm\400_Technical\434_Technical Disciplines\17_GIS\Layout\ES\Chapter 3 - Scheme Description\220824_Sunnica_Energy_Farm_Figures\25_CableRouteAccessPoints.mxd