


# Sunnica Energy Farm Layout & Proposed AD Plant at Bay Far, Worlington

21

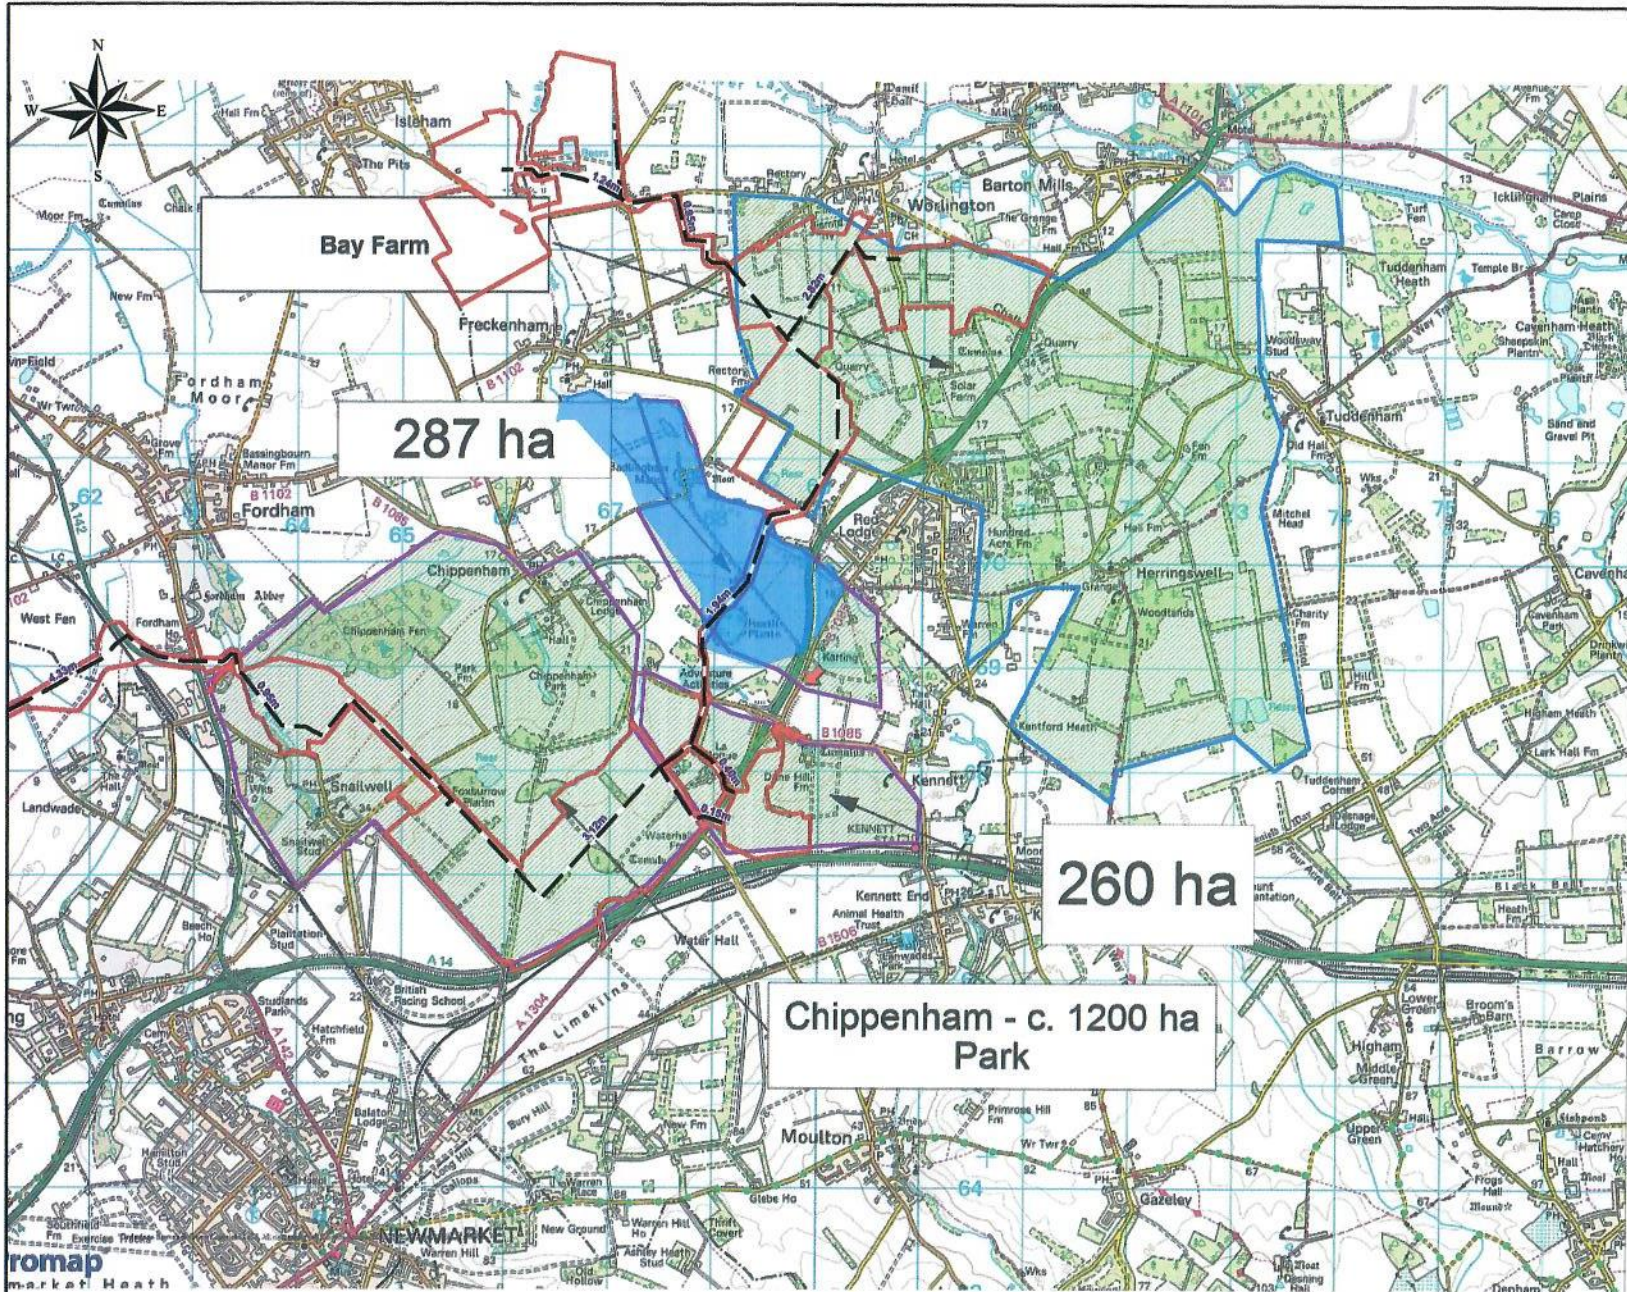

Proposed On-Farm AD Plant at Bay Farm, Worlington, IP28 6BS

### Legend

- Cable approximate length  
15.9 miles/25.6 km
- Badlingham Farm Boundary
- Sunnica Energy Farm New  
Layout boundary Area: 1161.47ha  
(2870.05ac)



Title	Geographical extent of feedstock sources
Reference	S&P-Bay-001 Revision: A
Date	17-2-2016
Paper size	A3
Scale	1:50,000

22

romap  
market Heath