


File Name: \\aecomnet.com\UK\0961\Jobs\PR-334327_Sunnica_Energy_Farm\400_Technical\Chapter1 - Introduction\210923_SunnicaEnergyFarm_Figure1-1_SchemeLocation.mxd

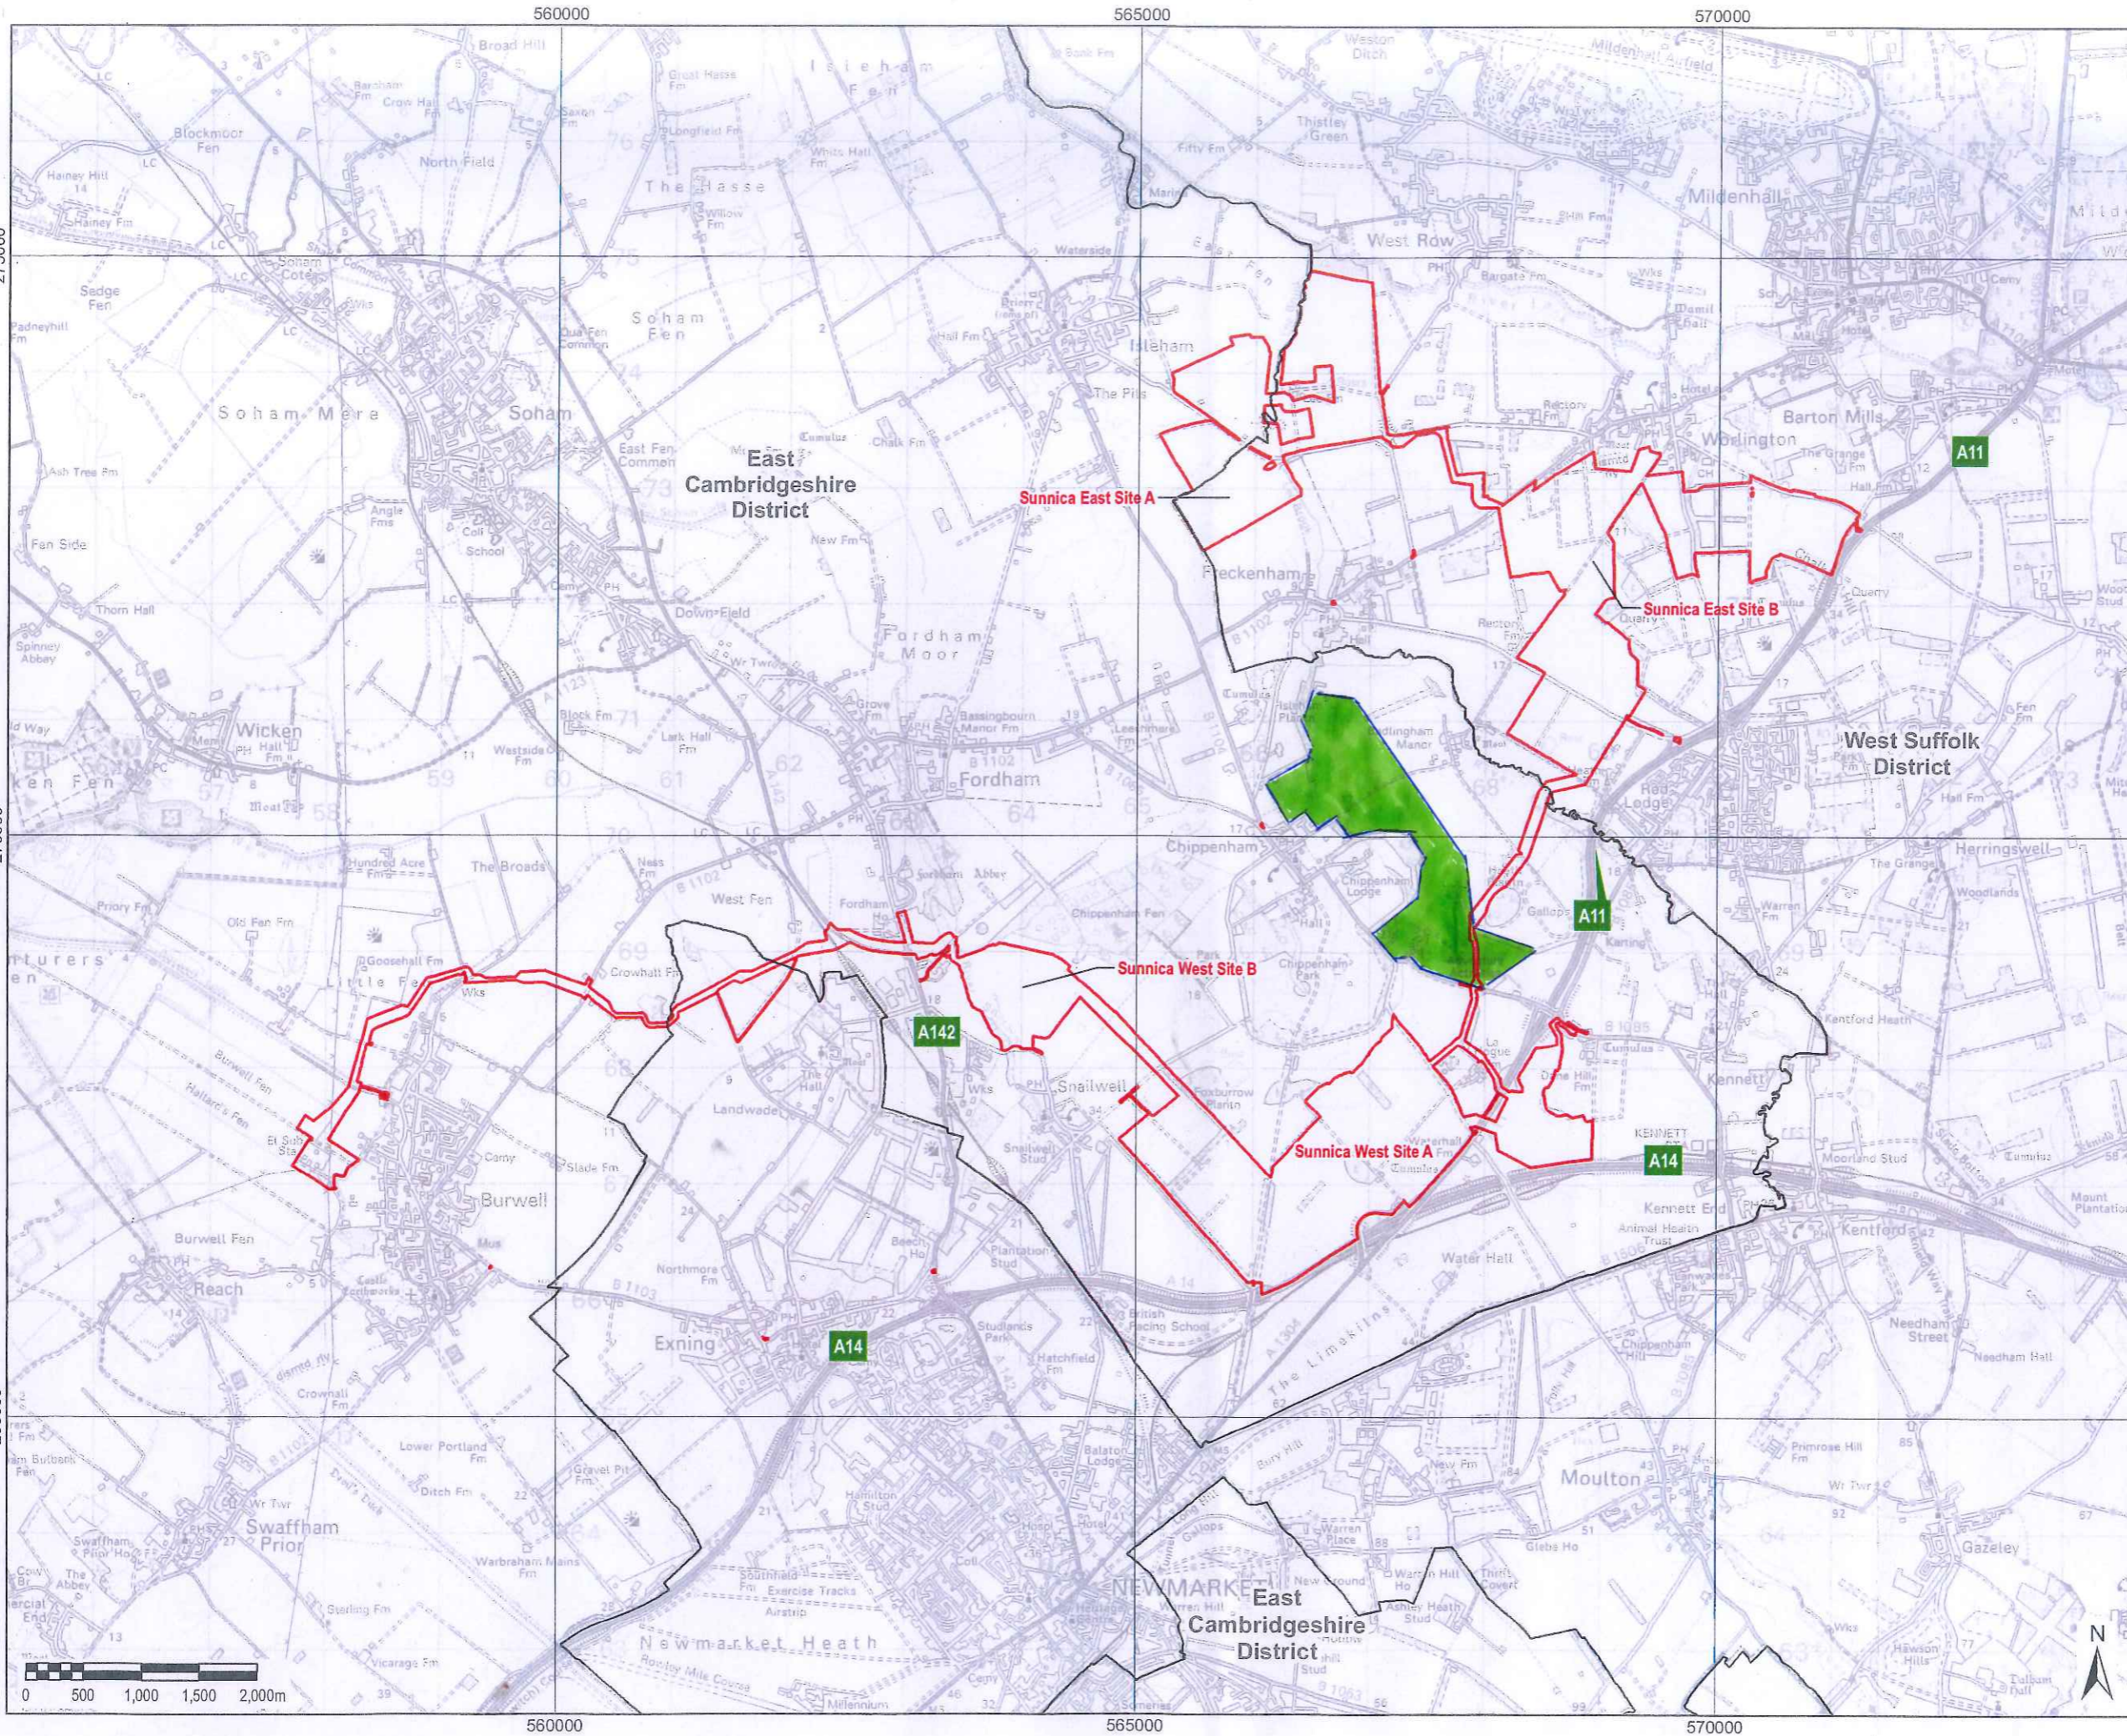

THIS DRAWING IS TO BE USED ONLY FOR THE PURPOSE OF ISSUE THAT IT WAS ISSUED FOR AND IS SUBJECT TO AMENDMENT

LEGEND
 The Order limits
 Local Authority Boundary


NOTE:
 Public highways run through the Sunnica East Site, which are not part of the site boundary. These have been digitised based on the 1:1250 scale OS Mastermap.
 Small areas of the Order limits are shown on some small sections of roads where works will need to be undertaken to accommodate construction traffic.
 High voltage cables will be required to cross internal roads and to connect areas of the sites throughout. These are not shown on the plans.

Document Reference: EN010106/APP/6.3
 APFP Regulation: 5(2)(a)

Copyright:
 Contains OS data © Crown copyright and database right 2019

Purpose of Issue
FOR DCO SUBMISSION

Client
SUNNICA LTD

Project Title


Drawing Title
**FIGURE 1-1
 SCHEME LOCATION**

Drawn LL	Checked DW	Approved NC	Date 23/09/2021
AECOM Internal Project No. 60589004		Scale @ A3 1:52,000	

THIS DOCUMENT HAS BEEN PREPARED PURSUANT TO AND SUBJECT TO THE TERMS OF AECOM'S APPOINTMENT BY ITS CLIENT. AECOM ACCEPTS NO LIABILITY FOR ANY USE OF THIS DOCUMENT OTHER THAN BY ITS ORIGINAL CLIENT OR FOLLOWING AECOM'S EXPRESS AGREEMENT TO SUCH USE, AND ONLY FOR THE PURPOSES FOR WHICH IT WAS PREPARED AND PROVIDED.

AECOM
 Unit 1 Wellbrook Court,
 Giron, Cambridge, CB3 0NA
 United Kingdom
 Telephone (01223) 418000
 www.aecom.com

AECOM

Drawing Number: **60589004_ES_INT_001** Rev: **0**