


# Annex A – Figures

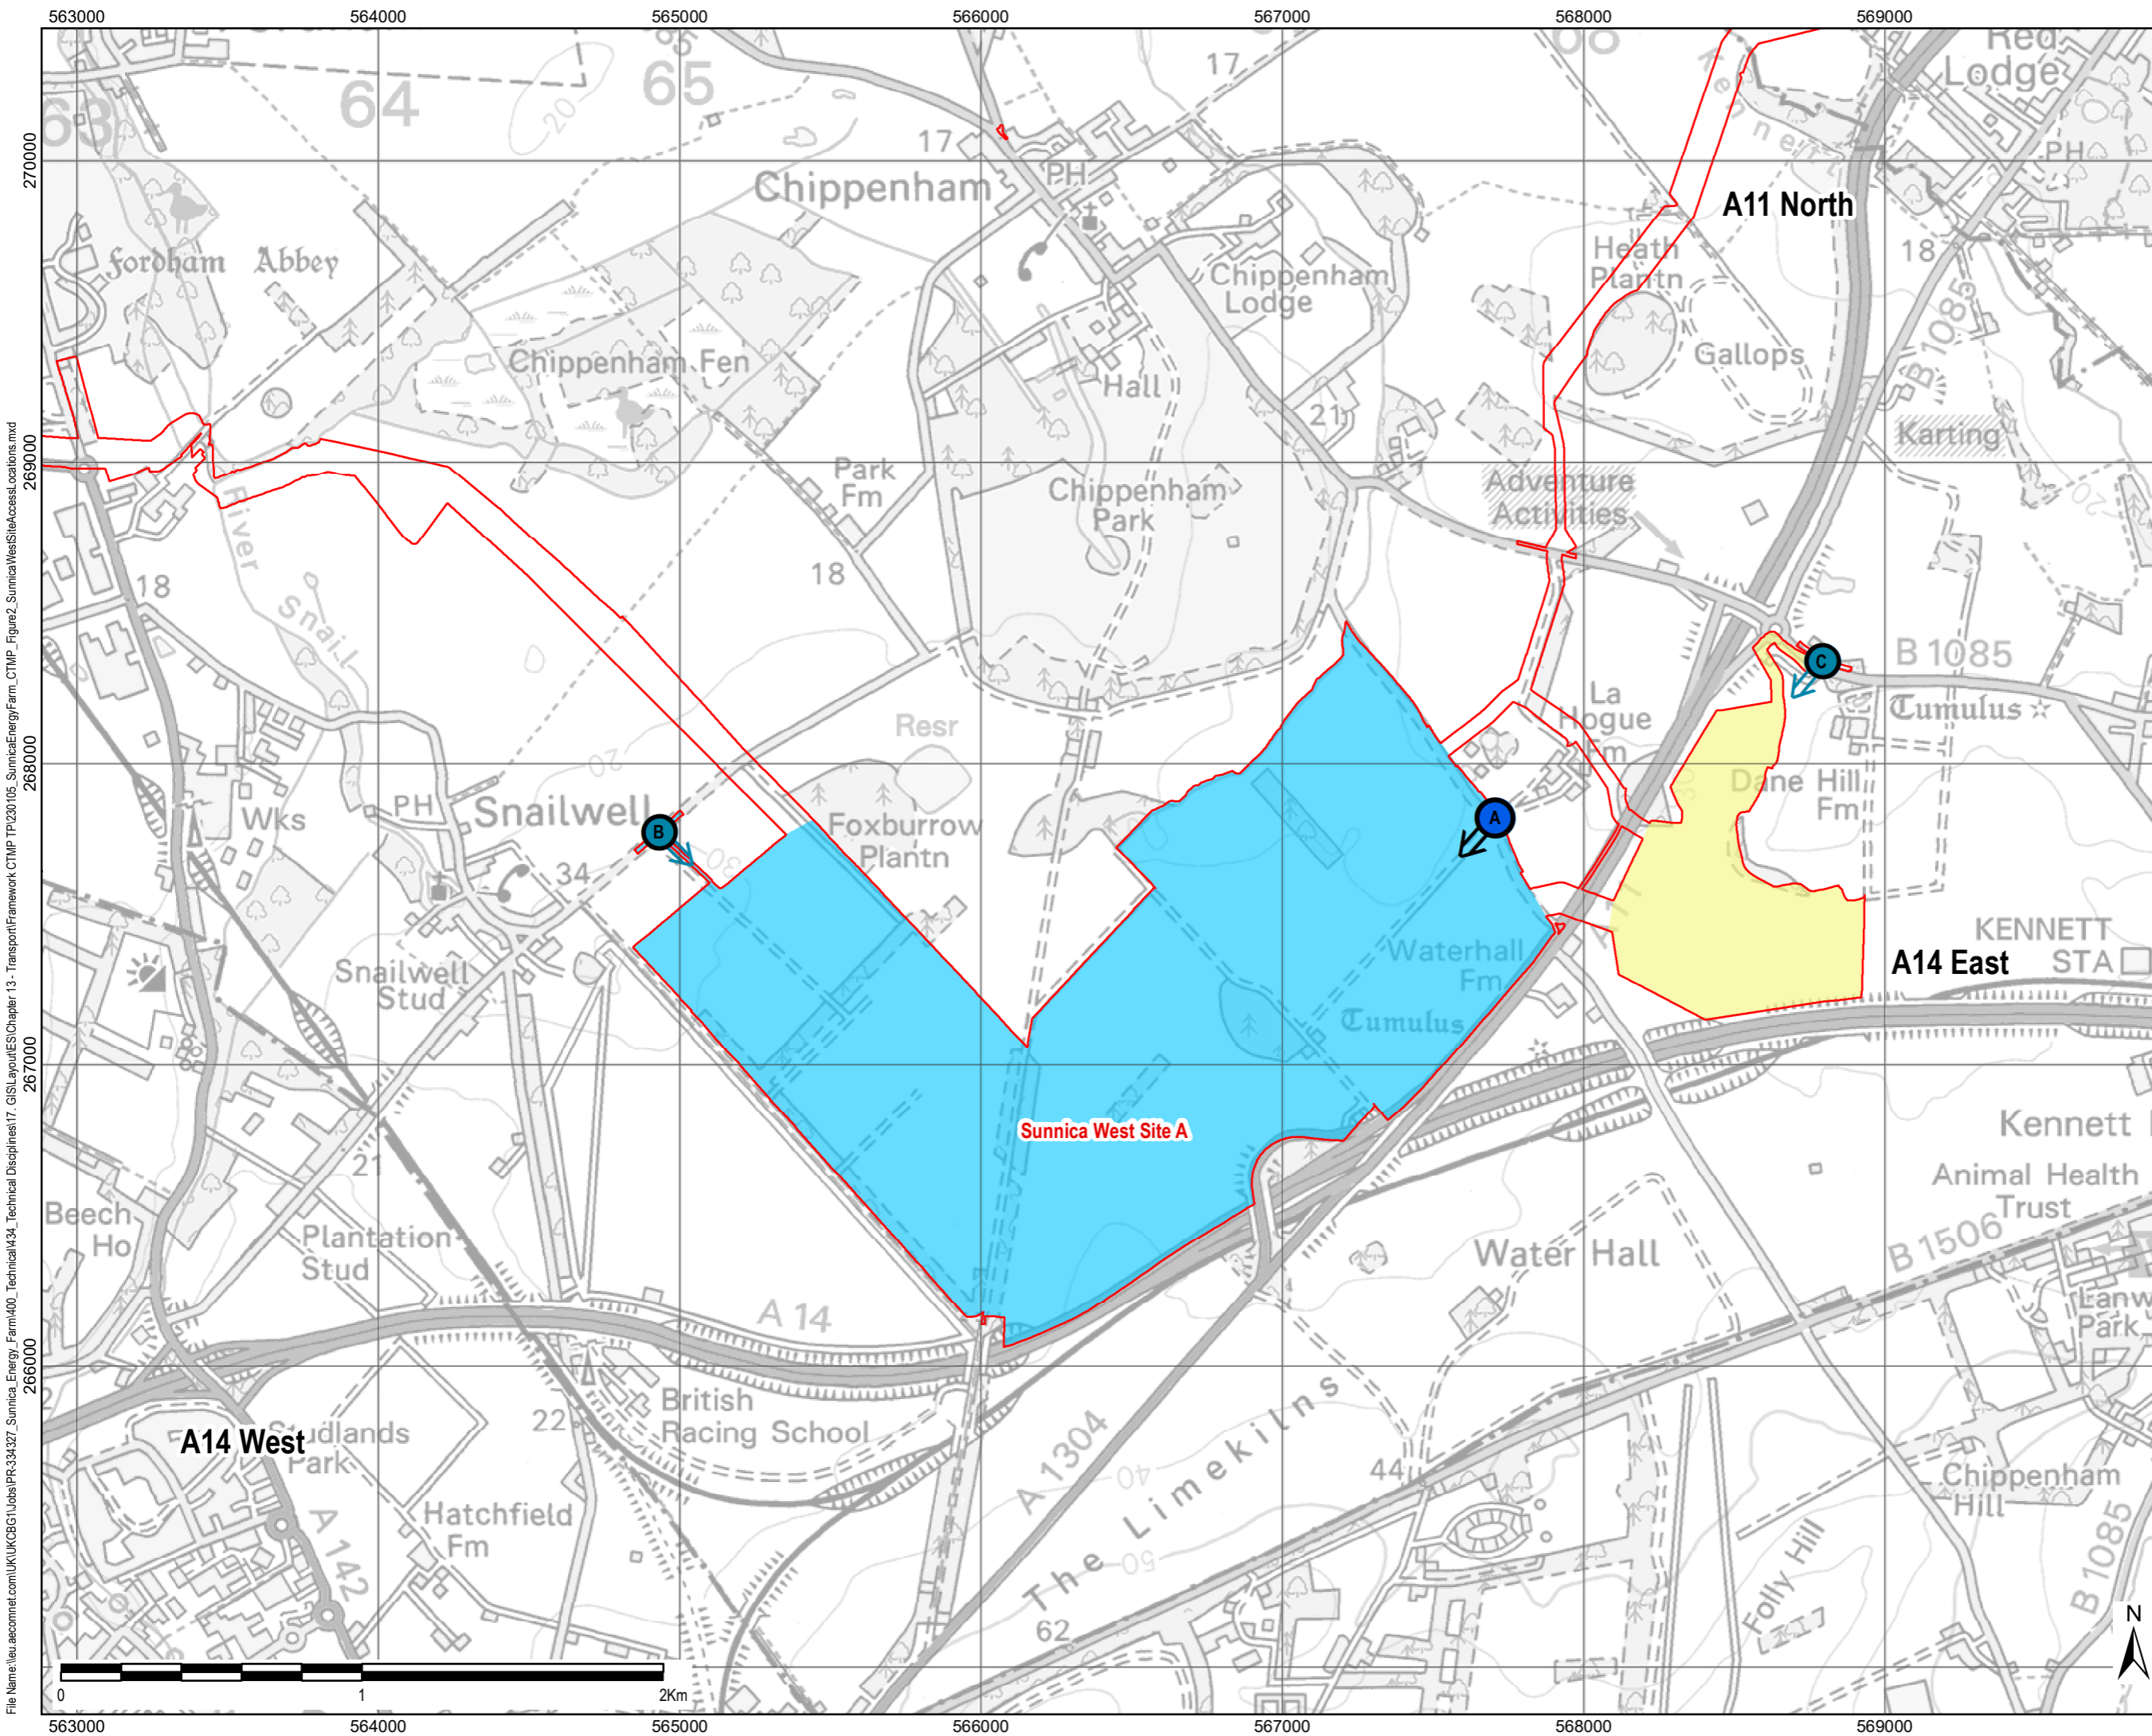







THIS DRAWING IS TO BE USED ONLY FOR THE PURPOSE OF ISSUE THAT IT WAS ISSUED FOR AND IS SUBJECT TO AMENDMENT

**LEGEND**


- The Order Limits
- Sunnica West 1 - 24 Months
- Sunnica West 2 - 10 Months

**Access Point**

- ↑ Primary Access: Construction, Operation and Decommissioning
- ↗ Secondary Access: Construction, Operation and Decommissioning

Copyright: Contains OS data © Crown copyright and database right 2019. Contains public sector information licensed under the Open Government Licence v3.0

NOTE: Document Reference: EN010106/APP/6.3  
AAPP Regulation: 5(2)(a)

Purpose of Issue	EXAMINATION
Client	SUNNICA LTD
Project Title	

**FIGURE 2  
SUNNICA WEST SITE  
ACCESS LOCATIONS**

Drawn HW	Checked LL	Approved NC	Date 13/01/23
AECOM Internal Project No. 60589004		Scale @ A3 1:20,000	

THIS DOCUMENT HAS BEEN PREPARED PURSUANT TO AND SUBJECT TO THE TERMS OF AECOM'S APPOINTMENT BY ITS CLIENT. AECOM ACCEPTS NO LIABILITY FOR ANY USE OF THIS DOCUMENT OTHER THAN BY ITS ORIGINAL CLIENT OR FOLLOWING AECOM'S EXPRESS AGREEMENT TO SUCH USE, AND ONLY FOR THE PURPOSES FOR WHICH IT WAS PREPARED AND PROVIDED.

AECOM  
Unit 1 Wellbrook Court,  
Gilton,  
Cambridge, CB3 0NA  
United Kingdom  
Telephone (01223) 488000  
www.aecom.com


**AECOM**

Drawing Number <b>60589004_ES_CTMP_002</b>	Rev <b>01</b>
---	------------------

File Name: \\eu.aecom.net\UK\UKCBG1\lobos\PR-334327\_Sunnica\_Energy\_Farm\400\_Technical\434\_Technical\Disciplines\17\_GIS\Layout\ES\Chapter 13 - Transport\Framework CTMP TP230105\_SunnicaWestSiteAccessLocations.mxd



File Name: \\eu.aecom.net\UK\UKCBG1\Jobs\PR-334327\_Sunnica\_Energy\_Farm\400\_Technical\434\_Technical\Disciplines\17\_GIS\Layout\ES\Chapter 13 - Transport\Framework CTMP TP\230105\_SunnicaEastSiteAccessLocations.mxd

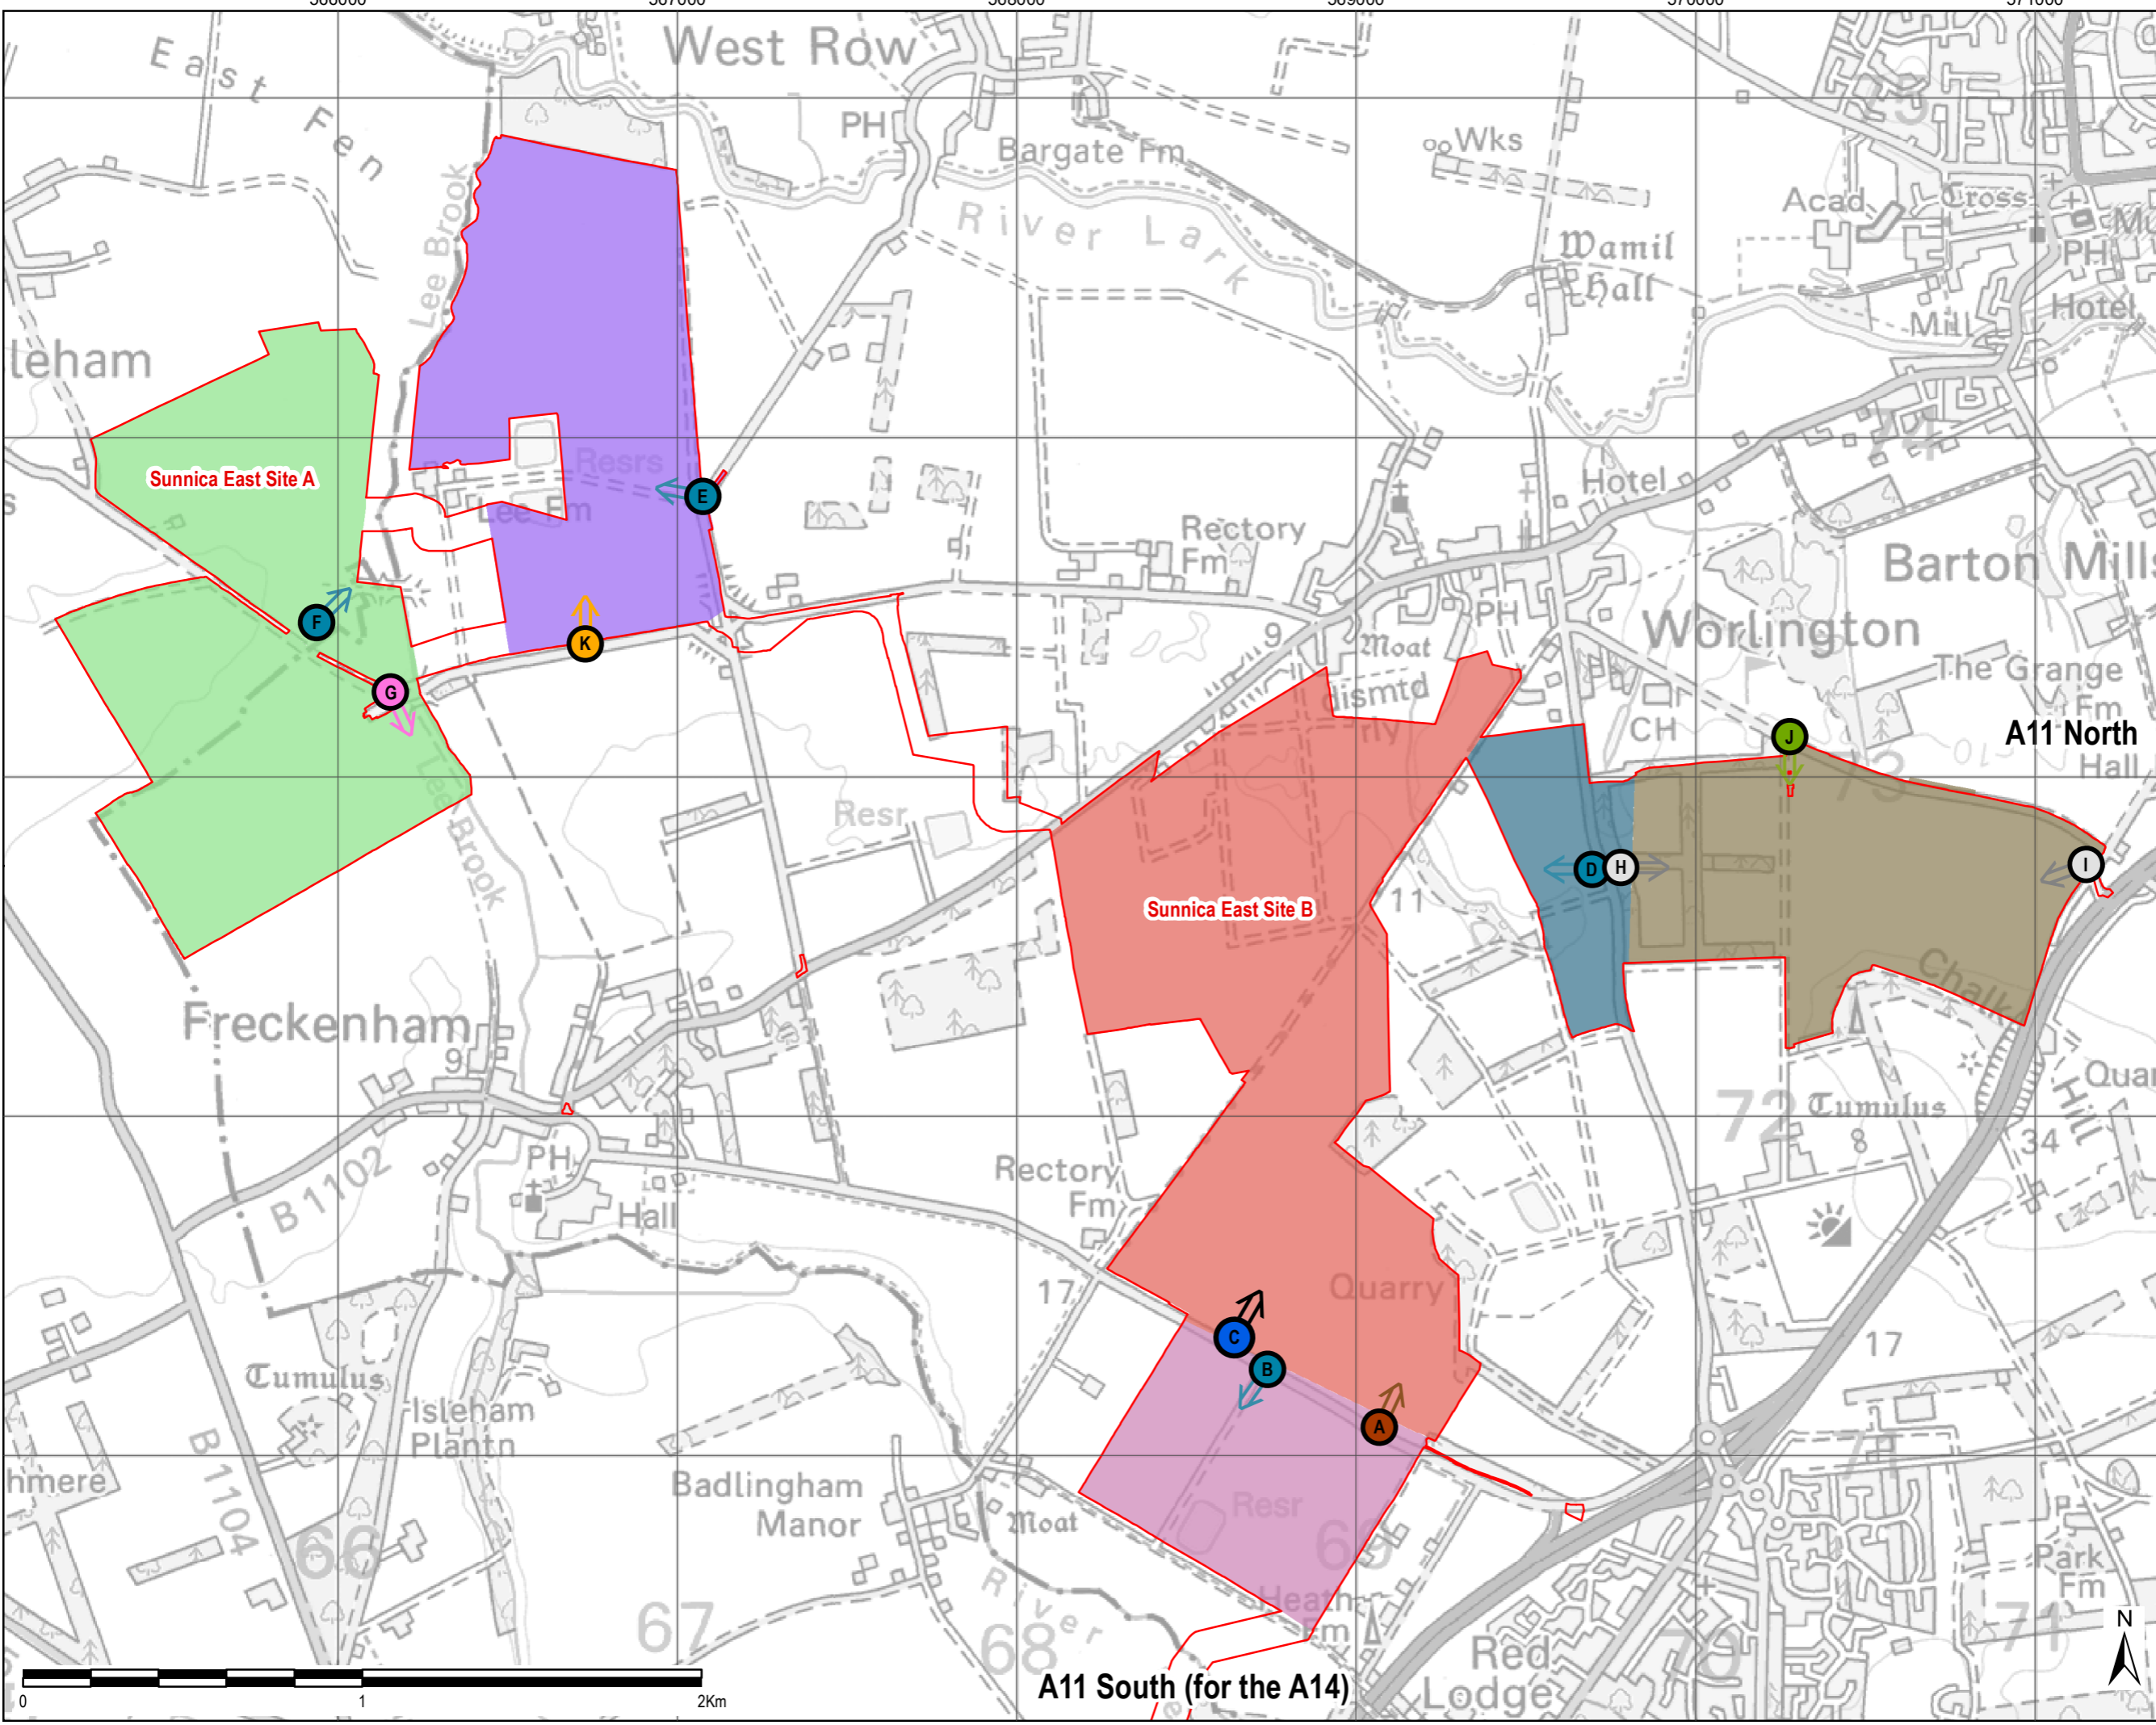

THIS DRAWING IS TO BE USED ONLY FOR THE PURPOSE OF ISSUE THAT IT WAS ISSUED FOR AND IS SUBJECT TO AMENDMENT

**LEGEND**

The Order Limits

**Indicative Construction**

- Sunnica East 1 - 12 Months
- Sunnica East 2 - 24 Months
- Sunnica East 3 - 24 Months
- Sunnica East 4 - 9 Months
- Sunnica East 5 - 13 Months
- Sunnica East 6 - 12 Months

**Access Point**

- Primary Access: Construction, Operation and Decommissioning
- Crane Access: Construction, Decommissioning and for Emergency Vehicles in Operation Only
- Secondary Access: Construction and Decommissioning Only
- Secondary Access: Construction, Operation and Decommissioning
- Secondary Access: Construction, Operation and Decommissioning (Not for HGV)
- Secondary Access: Construction, Decommissioning and for Emergency Vehicles in Operation Only
- Secondary Access: Operation Only

Copyright: Contains OS data © Crown copyright and database right 2019  
Contains public sector information licensed under the Open Government Licence v3.0

NOTE:  
Document Reference: EN010106/APP/6.3  
APFP Regulation: 5(2)(a)

Purpose of Issue: **EXAMINATION**

Client: **SUNNICA LTD**



Drawing Title: **FIGURE 3  
SUNNICA EAST SITE  
ACCESS LOCATIONS**


Drawn HW	Checked LL	Approved NC	Date 13/01/23
AECOM Internal Project No. 60589004		Scale @ A3 1:18,000	

THIS DOCUMENT HAS BEEN PREPARED PURSUANT TO AND SUBJECT TO THE TERMS OF AECOM'S APPOINTMENT BY ITS CLIENT. AECOM ACCEPTS NO LIABILITY FOR ANY USE OF THIS DOCUMENT OTHER THAN BY ITS ORIGINAL CLIENT OR FOLLOWING AECOM'S EXPRESS AGREEMENT TO SUCH USE AND ONLY FOR THE PURPOSES FOR WHICH IT WAS PREPARED AND PROVIDED.

AECOM  
Unit 1 Wellbrook Court,  
Gilton,  
Cambridge, CB3 0NA  
United Kingdom  
Telephone (01223) 488000  
www.aecom.com

**AECOM**

Drawing Number <b>60589004_ES_CTMP_003</b>	Rev <b>01</b>
---	------------------

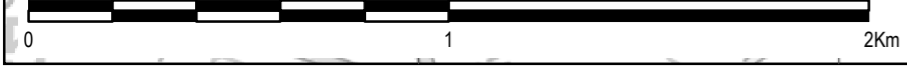




THIS DRAWING IS TO BE USED ONLY FOR THE PURPOSE OF ISSUE THAT IT WAS ISSUED FOR AND IS SUBJECT TO AMENDMENT

**LEGEND**

- The Order Limits
- Indicative Construction Zone**
  - Sunnica West 1 - 24 Months
  - Sunnica West 2 - 10 Months
- Access Point**
  - ↑ Primary Access:
    - Construction, Operation and Decommissioning
  - ↑ Secondary Access:
    - Construction, Operation and Decommissioning

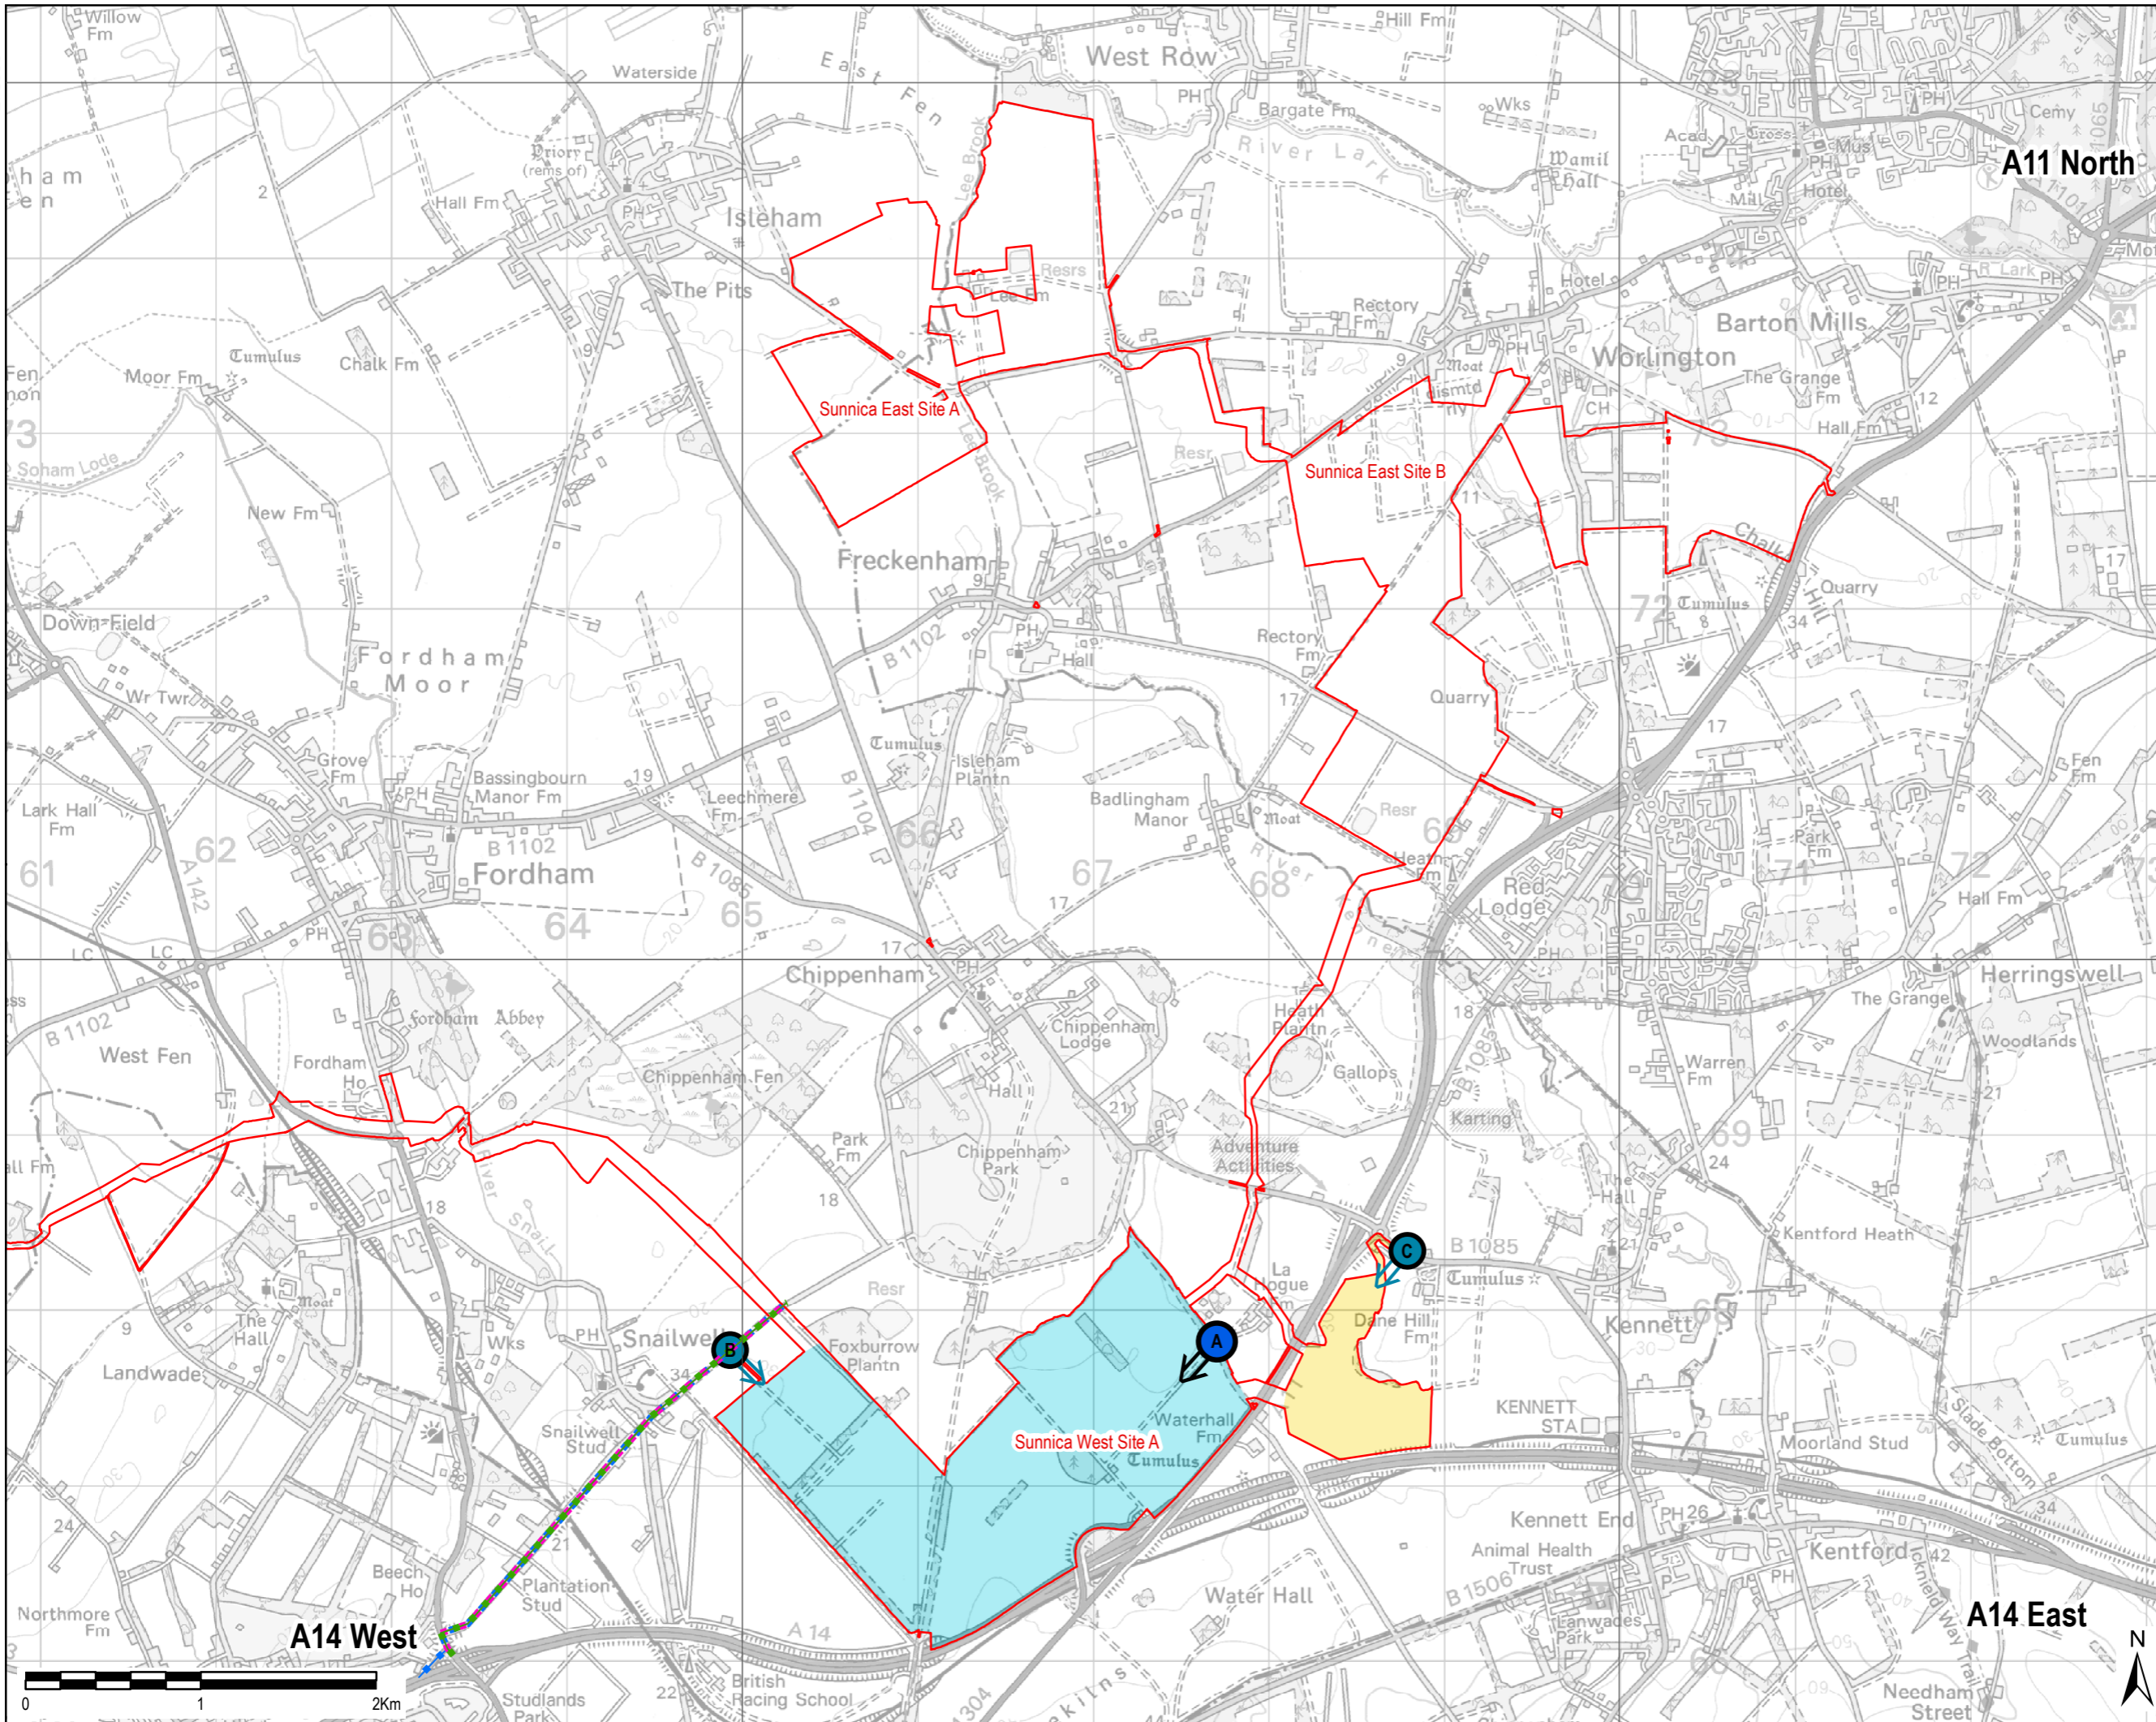

Copyright: Contains OS data © Crown copyright and database right 2019  
 NOTE: Document Reference: EN10106/APPI/6.3  
 APFP Regulation: 5(2)(a)

Purpose of Issue: FOR DCO SUBMISSION

Client: EXAMINATION

Project Title:



Drawing Title: **FIGURE 4  
SUNNICA WEST HGV  
INBOUND ROUTES**

Drawn HW	Checked LL	Approved NC	Date 13/01/23
AECOM Internal Project No. 60589004		Scale @ A3 1:35,000	

THIS DOCUMENT HAS BEEN PREPARED PURSUANT TO AND SUBJECT TO THE TERMS OF AECOM'S APPOINTMENT BY ITS CLIENT. AECOM ACCEPTS NO LIABILITY FOR ANY USE OF THIS DOCUMENT OTHER THAN BY ITS ORIGINAL CLIENT OR FOLLOWING AECOM'S EXPRESS AGREEMENT TO SUCH USE, AND ONLY FOR THE PURPOSES FOR WHICH IT WAS PREPARED AND PROVIDED.

AECOM  
 Unit 1 Wellbrook Court,  
 Gilton,  
 Cambridge, CB3 0NA  
 United Kingdom  
 Telephone (01223) 488000  
 www.aecom.com



Drawing Number 60589004_ES_CTMP_004	Rev 01
--	-----------


File Name: \\aecom\uk\UK\BGS1\Jobs\PR-334327\_Sunnica\_Energy\_Farm\400\_Technical\434\_Technical Disciplines\17\_GIS\Layout\ES\Chapter 13 - Transport\Framework CTMP TP230104\_SunnicaEnergyFarm\_CTMP\_Figure4\_SunnicaWestHGVInboundRoutes.mxd



THIS DRAWING IS TO BE USED ONLY FOR THE PURPOSE OF ISSUE THAT IT WAS ISSUED FOR AND IS SUBJECT TO AMENDMENT

**LEGEND**

- The Order Limits
- Indicative Construction Zone**
  - Sunnica West 1 - 24 Months
  - Sunnica West 2 - 10 Months
- Access Point**
  - Primary Access: Construction, Operation and Decommissioning
  - Secondary Access: Construction, Operation and Decommissioning

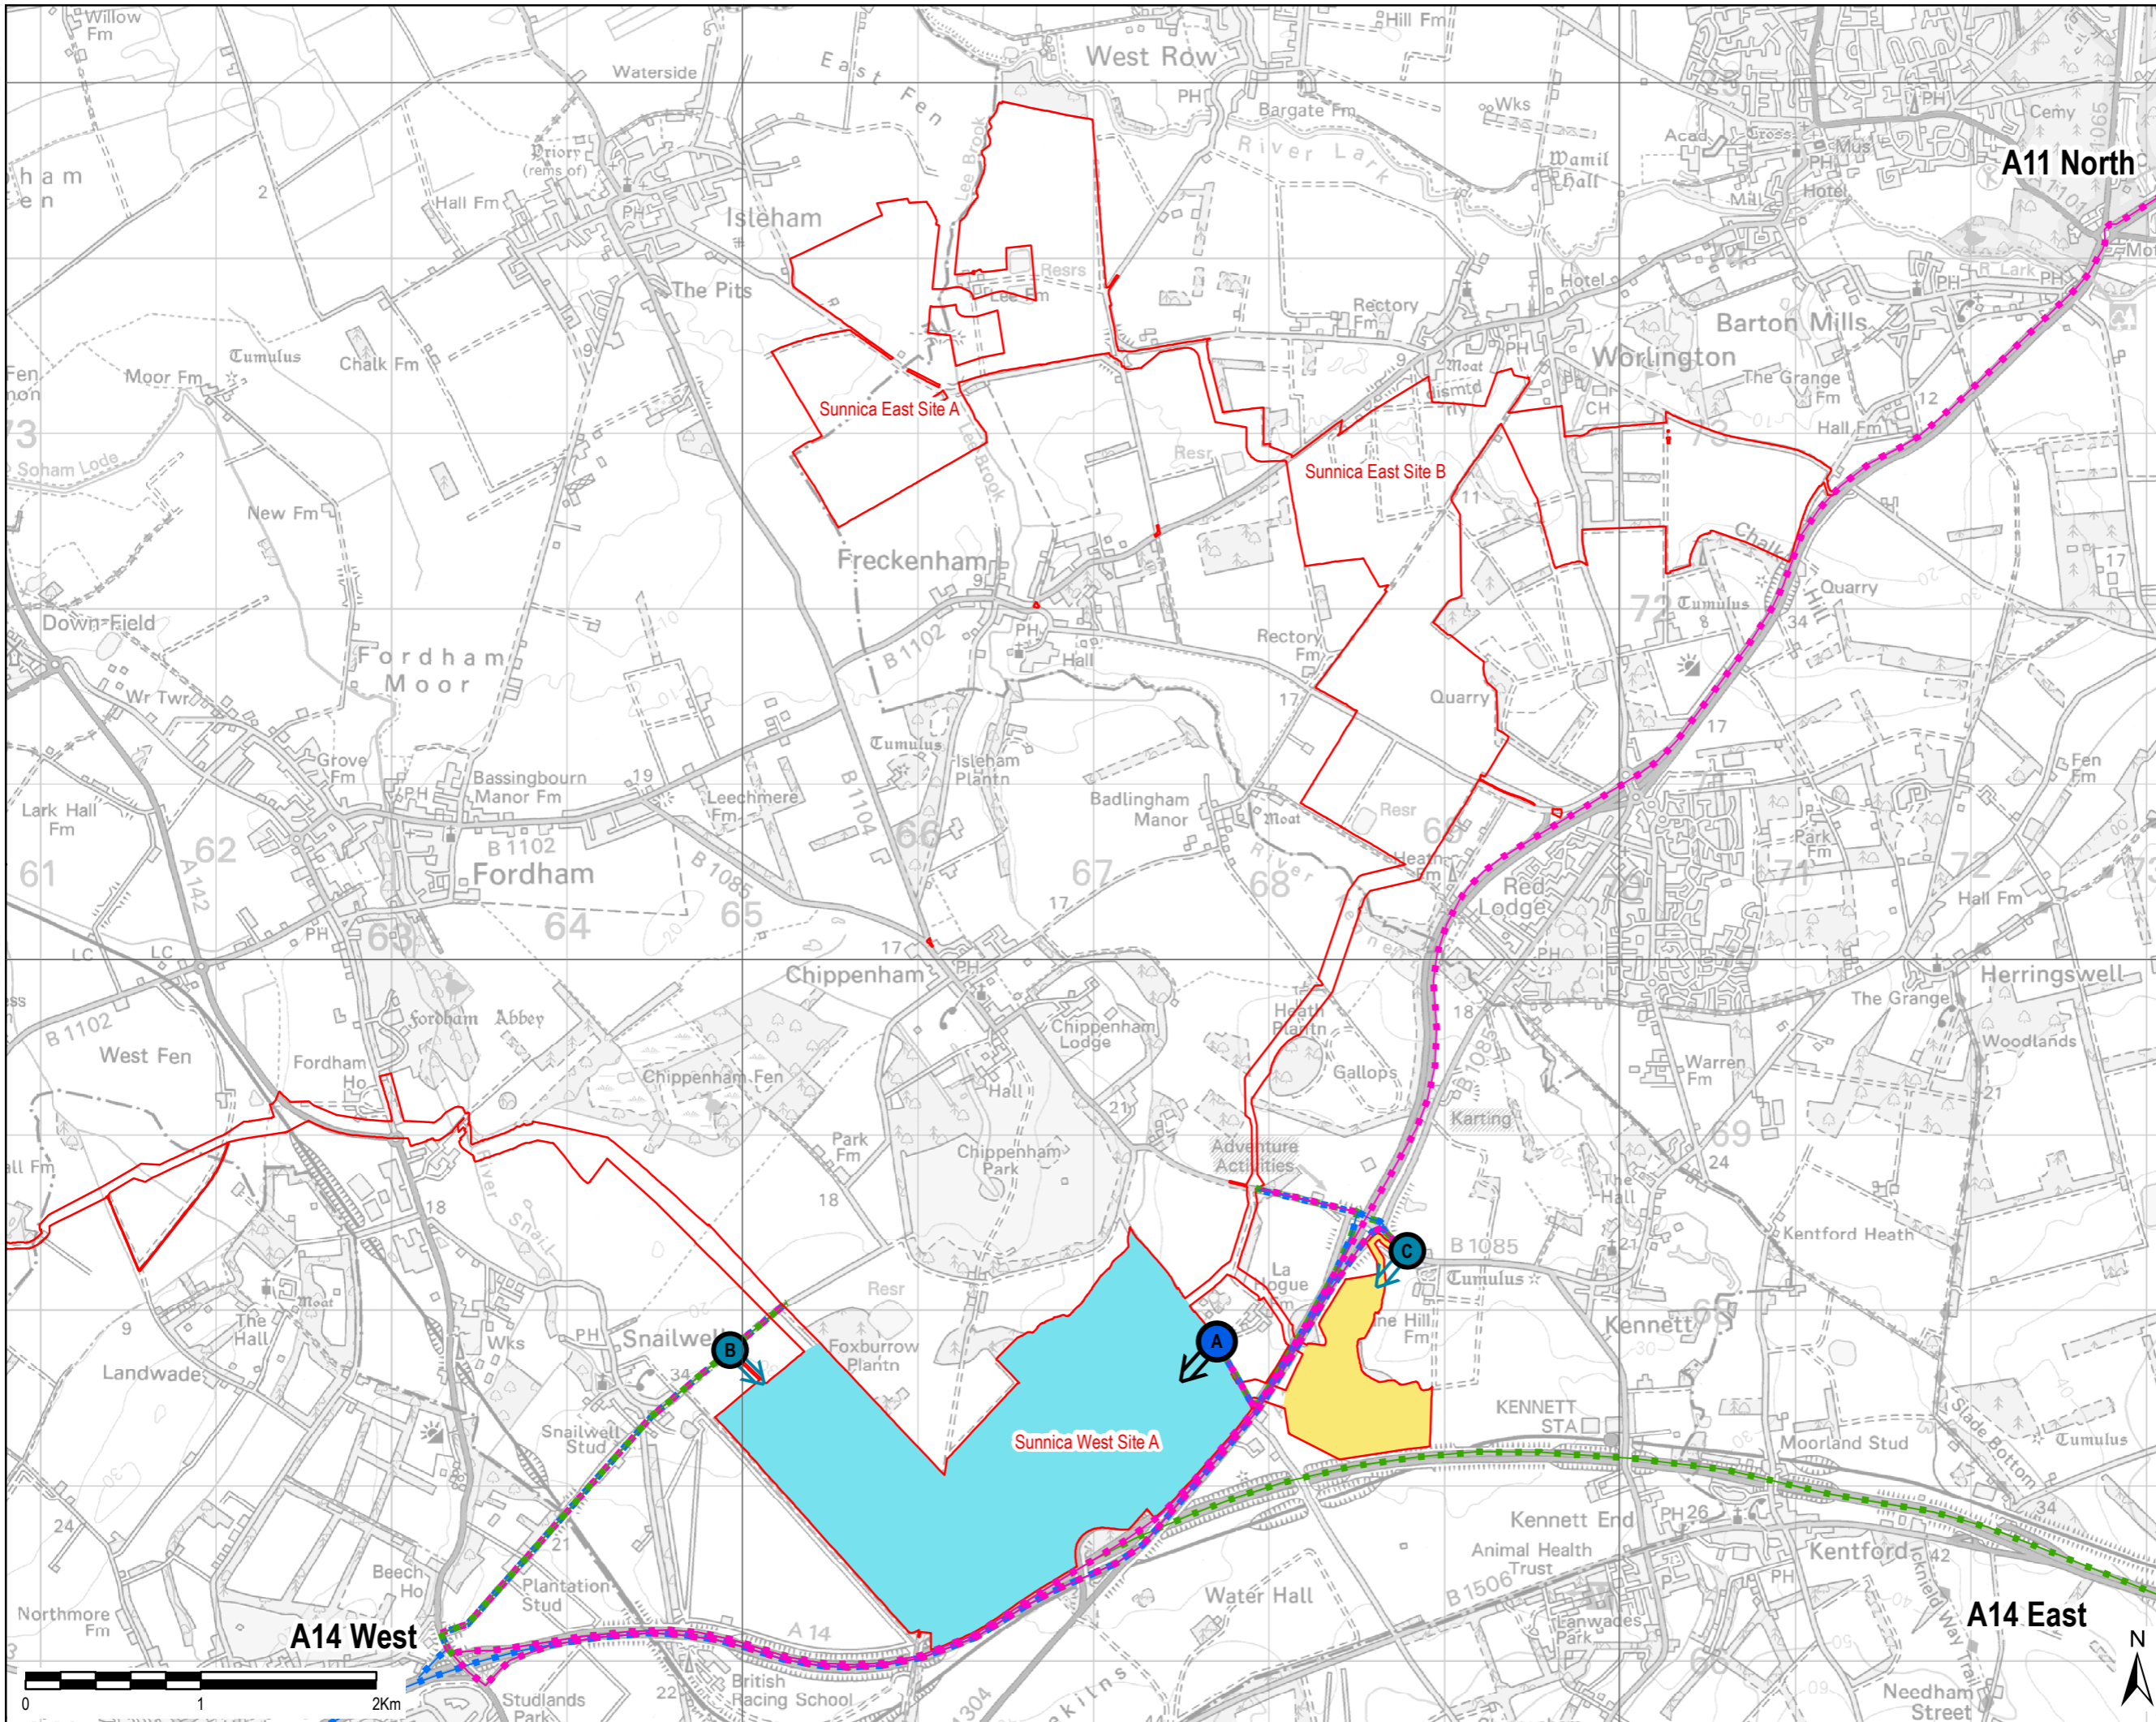

Copyright: Contains OS data © Crown copyright and database right 2019  
 NOTE: Document Reference: EN010106/APPI/6.3  
 APFP Regulation: 5(2)(a)

Purpose of Issue: EXAMINATION

Client: SUNNICA LTD



**FIGURE 5**  
**SUNNICA WEST HGV**  
**OUTBOUND ROUTES**


Drawn HW	Checked LL	Approved NC	Date 13/01/23
AECOM Internal Project No. 60589004		Scale @ A3 1:35,000	

THIS DOCUMENT HAS BEEN PREPARED PURSUANT TO AND SUBJECT TO THE TERMS OF AECOM'S APPOINTMENT BY ITS CLIENT. AECOM ACCEPTS NO LIABILITY FOR ANY USE OF THIS DOCUMENT OTHER THAN BY ITS ORIGINAL CLIENT OR FOLLOWING AECOM'S EXPRESS AGREEMENT TO SUCH USE, AND ONLY FOR THE PURPOSES FOR WHICH IT WAS PREPARED AND PROVIDED.

AECOM  
 Unit 1 Wellbrook Court,  
 Gilton,  
 Cambridge, CB3 0NA  
 United Kingdom  
 Telephone (01223) 488000  
 www.aecom.com




Drawing Number 60589004_ES_CTMP_005	Rev 01
--	-----------

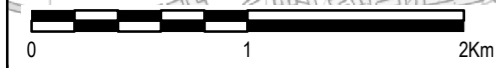

File Name: \\aecom\it\uk\UK\BGS1\Jobs\PR-334327\_Sunnica\_Energy\_Farm\400\_Technical\434\_Technical Disciplines\17\_GIS\Layout\ES\Chapter 13 - Transport\Framework CTMP TP230104\_SunnicaEnergyFarm\_CTMP\_Figure5\_SunnicaWestHGVOutboundRoutes.mxd



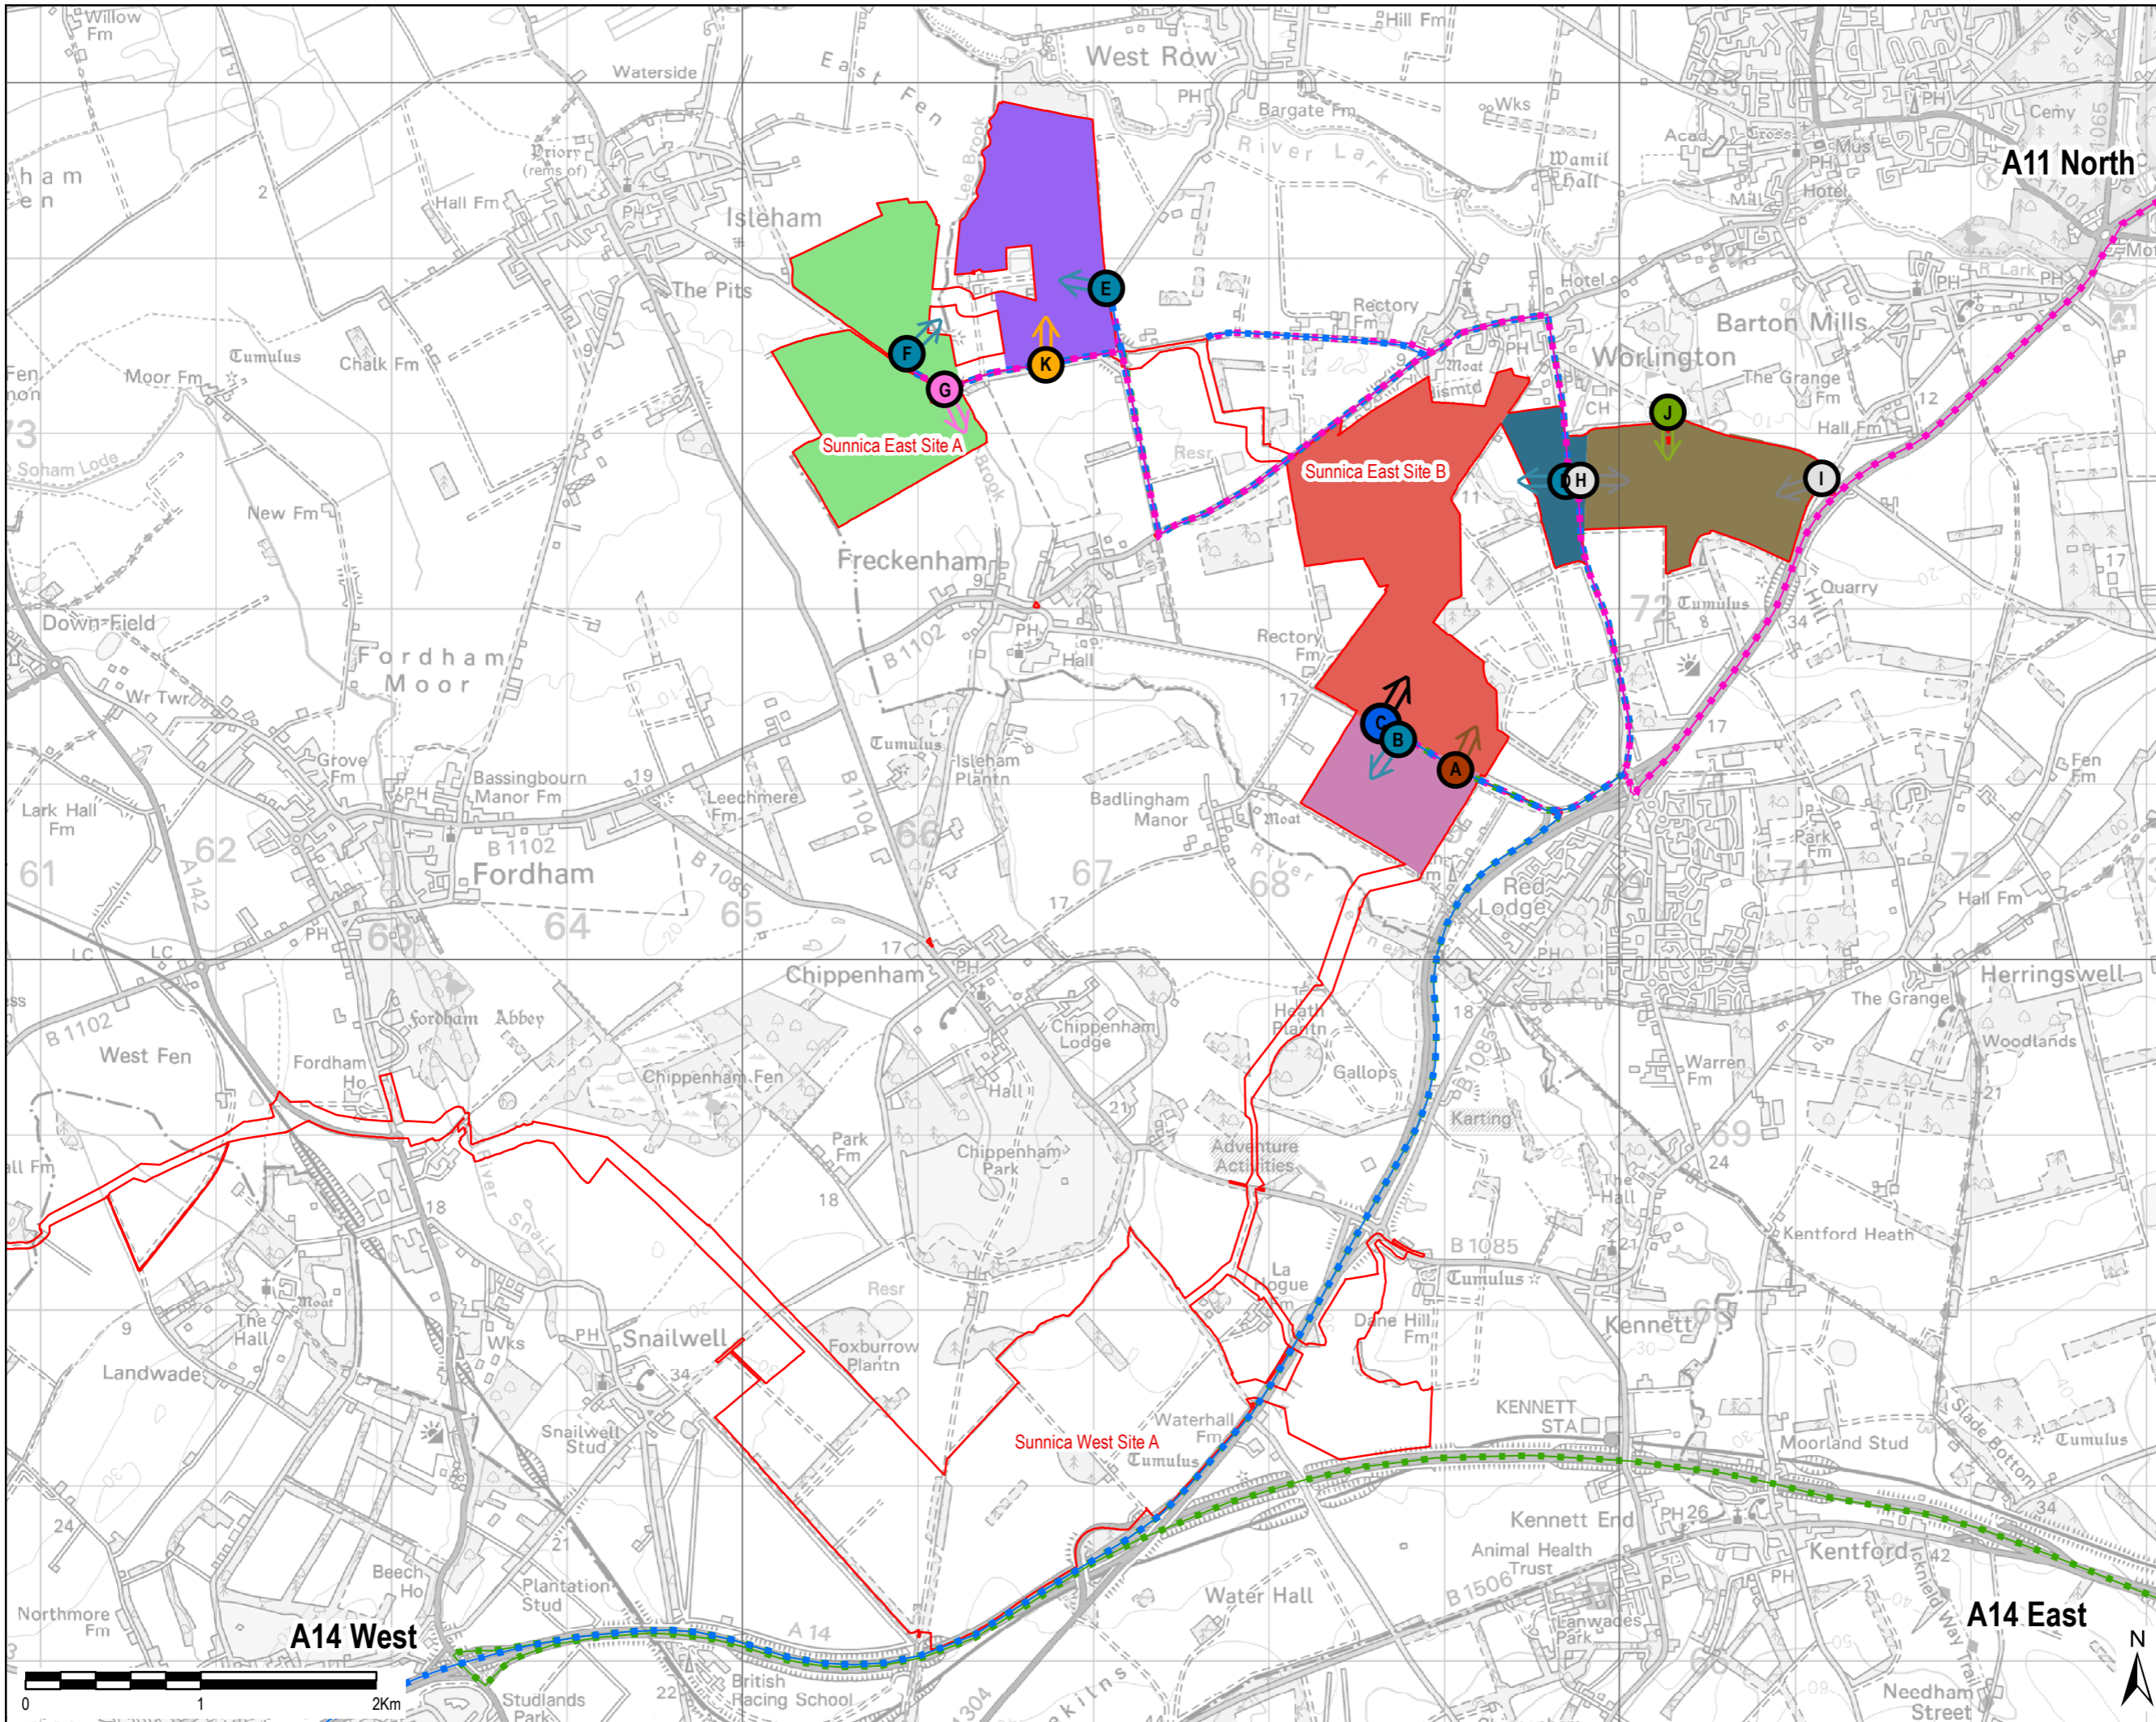

THIS DRAWING IS TO BE USED ONLY FOR THE PURPOSE OF ISSUE THAT IT WAS ISSUED FOR AND IS SUBJECT TO AMENDMENT

**LEGEND**

- The Order Limits
- Sunnica East HGV Inbound
- A14 E
- A14 W
- A11 N

**Indicative Construction Zone**

- Sunnica East 1 - 12 Months
- Sunnica East 2 - 24 Months
- Sunnica East 3 - 24 Months
- Sunnica East 4 - 9 Months
- Sunnica East 5 - 13 Months
- Sunnica East 6 - 12 Months

**Access Point**


- Primary Access: Construction, Operation and Decommissioning
- Crane Access: Construction, Decommissioning and for Emergency Vehicles in Operation Only
- Secondary Access: Construction and Decommissioning Only
- Secondary Access: Construction, Operation and Decommissioning
- Secondary Access: Construction, Operation and Decommissioning (Not for HGV)
- Secondary Access: Construction, Decommissioning and for Emergency Vehicles in Operation Only
- Secondary Access: Operation Only

Copyright: Contains OS data © Crown copyright and database right 2019  
 NOTE: Document Reference: EN010106/APPI6.3  
 APPF Regulation: 5(2)(a)

Purpose of Issue			
EXAMINATION			
Client			
SUNNICA LTD			
Project Title			
Drawing Title			
<b>FIGURE 6</b> <b>SUNNICA EAST</b> <b>HGV INBOUND ROUTES</b>			
Drawn	Checked	Approved	Date
HW	LL	NC	13/01/23
AECOM Internal Project No.		Scale @ A3	
60589004		1:35,000	
<small>THIS DOCUMENT HAS BEEN PREPARED PURSUANT TO AND SUBJECT TO THE TERMS OF AECOM'S APPOINTMENT BY ITS CLIENT. AECOM ACCEPTS NO LIABILITY FOR ANY USE OF THIS DOCUMENT OTHER THAN BY ITS ORIGINAL CLIENT OR FOLLOWING AECOM'S EXPRESS AGREEMENT TO SUCH USE, AND ONLY FOR THE PURPOSES FOR WHICH IT WAS PREPARED AND PROVIDED.</small>			
<small>AECOM        Unit 1 Wellbrook Court,        Gilton,        Cambridge, CB3 0NA        United Kingdom        Telephone (01223) 488000        www.aecom.com</small>			
Drawing Number			Rev
60589004_ES_CTMP_006			01

File Name: \\aecom\it\uk\CBG\1\lubs\PR-334327\_Sunnica\_Energy\_Farm\400\_Technical\434\_Technical\Drawings\17\_GIS\Layout\ES\Chapter 13 - Transport\Framework CTMP TP230104\_SunnicaEastHGVInboundRoutes.mxd



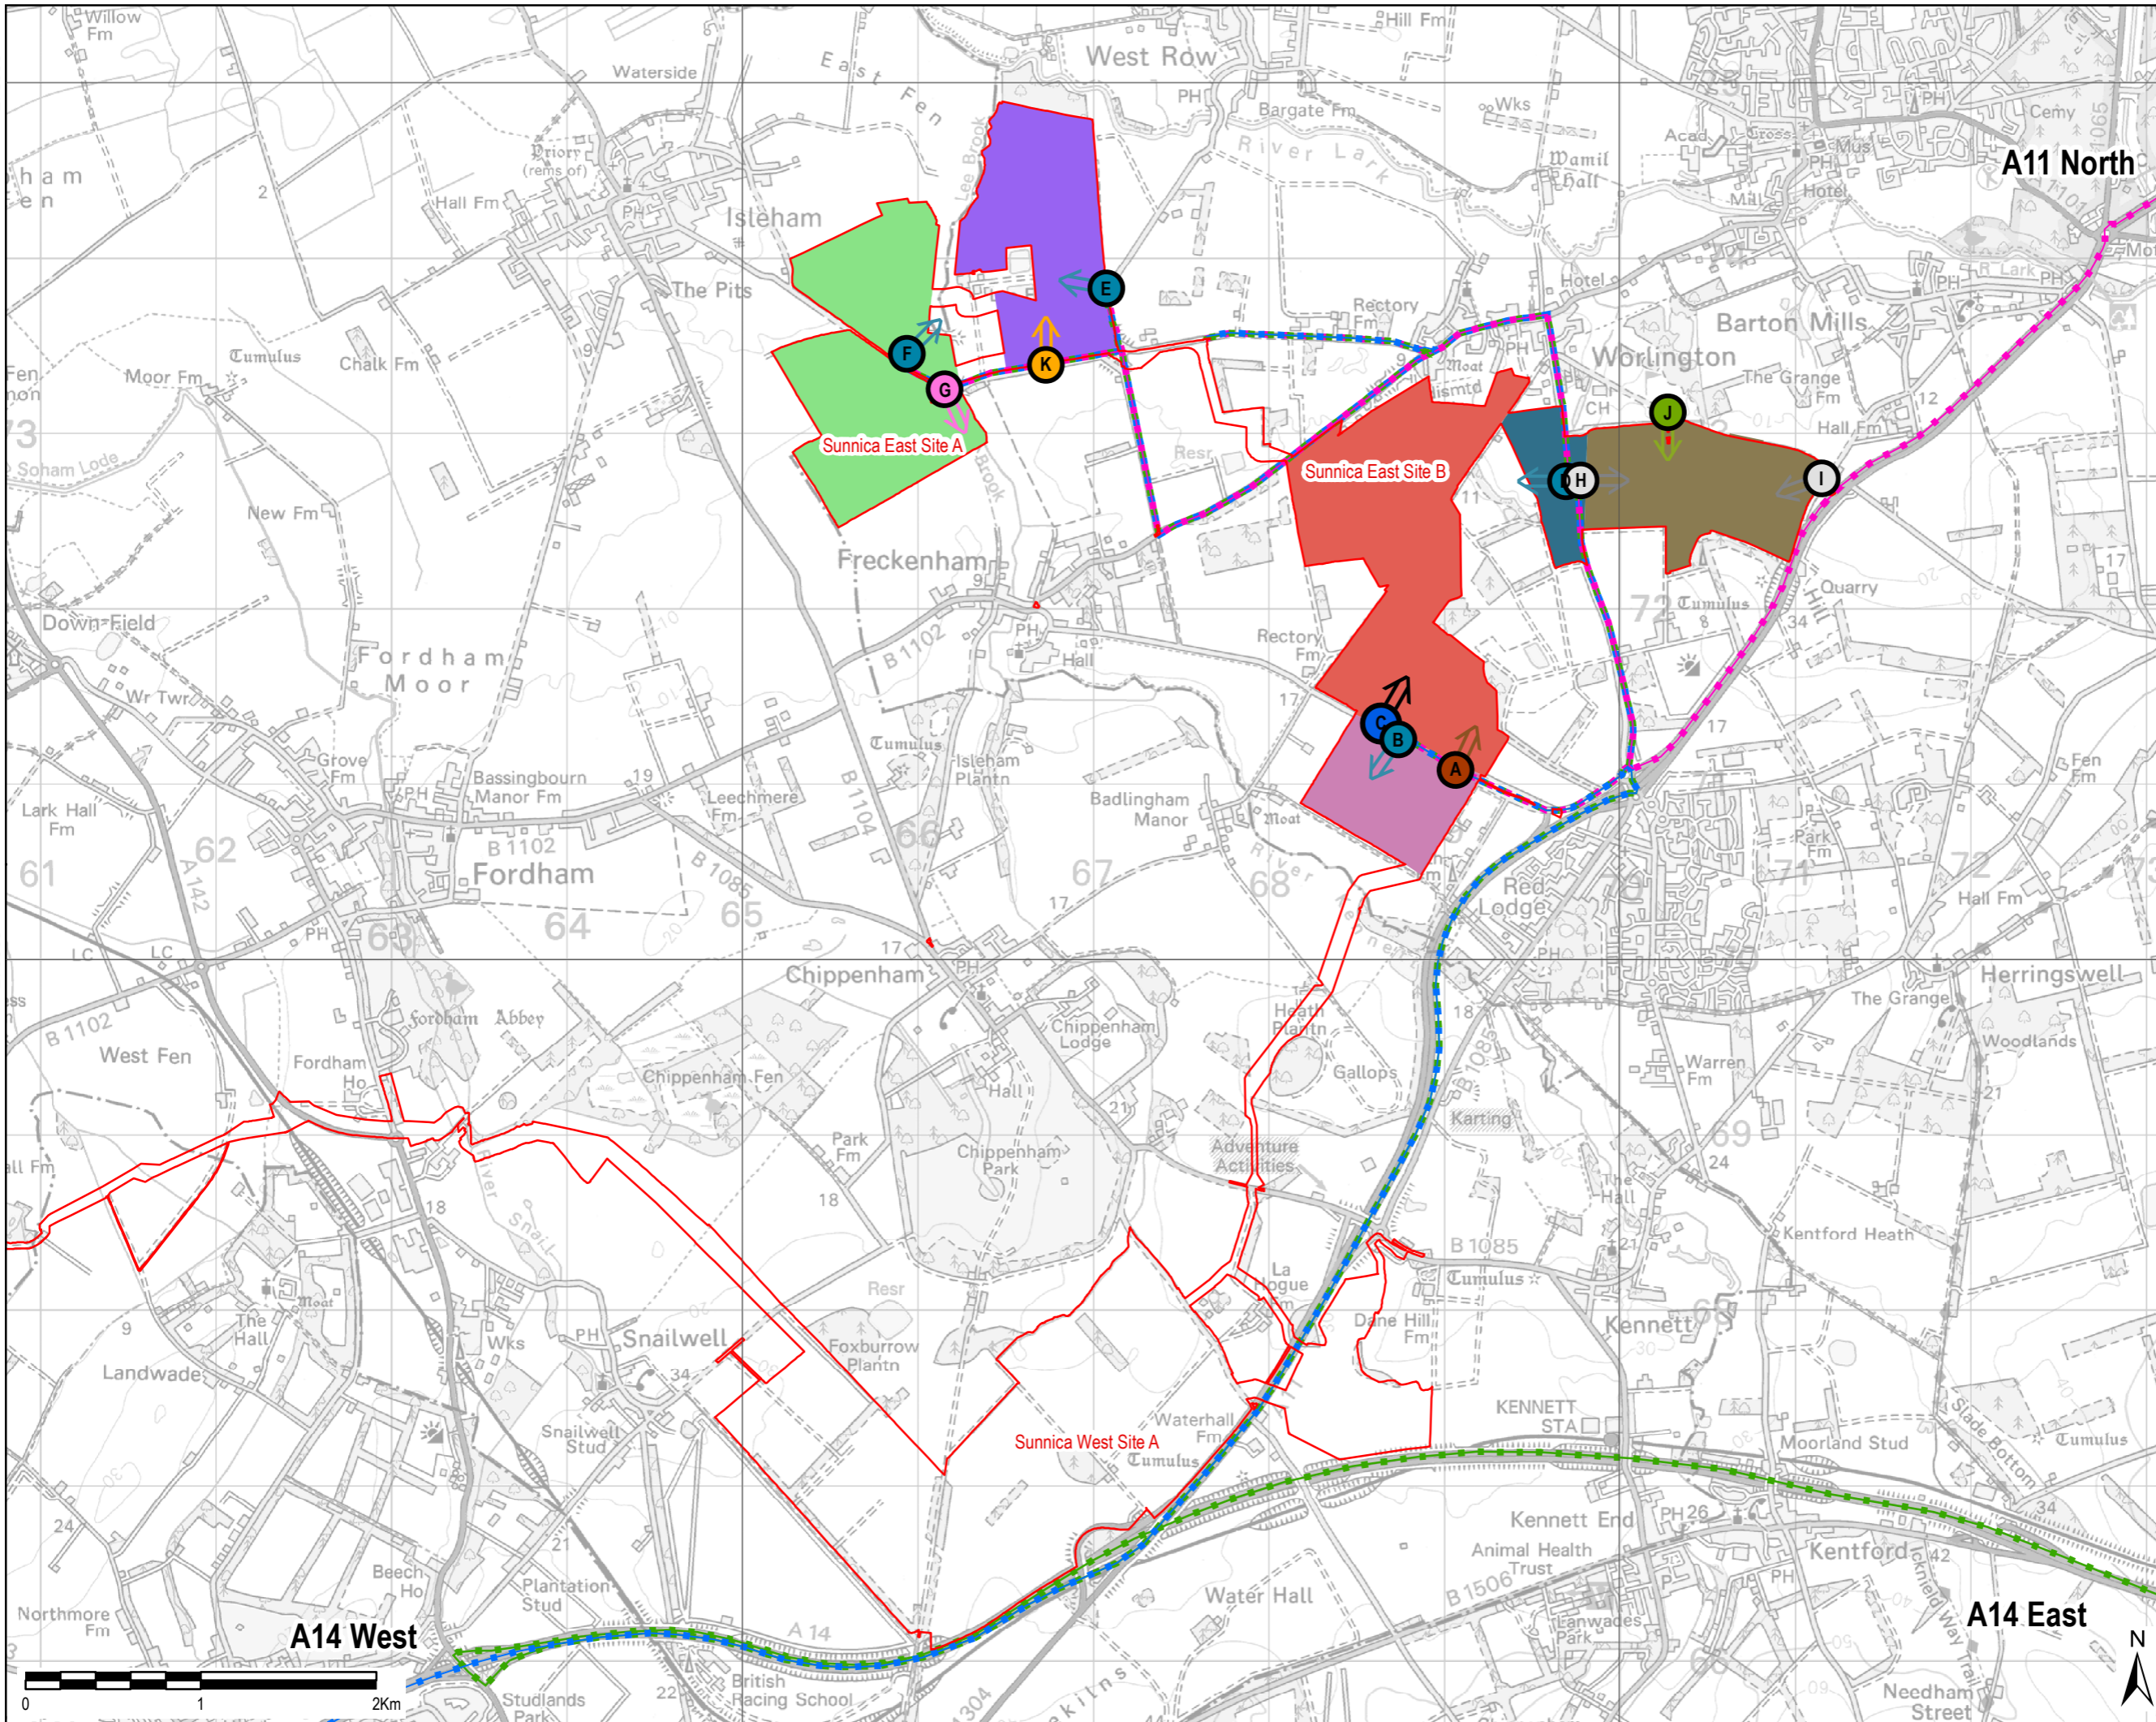

THIS DRAWING IS TO BE USED ONLY FOR THE PURPOSE OF ISSUE THAT IT WAS ISSUED FOR AND IS SUBJECT TO AMENDMENT

**LEGEND**

- The Order Limits
- Sunnica East HGV Outbound
  - A14 E
  - A14 S
  - A11 N
- Indicative Construction Zone
  - Sunnica East 1 - 12 Months
  - Sunnica East 2 - 24 Months
  - Sunnica East 3 - 24 Months
  - Sunnica East 4 - 9 Months
  - Sunnica East 5 - 13 Months
  - Sunnica East 6 - 12 Months
- Access Point
  - Primary Access: Construction, Operation and Decommissioning
  - Crane Access: Construction Decommissioning and for Emergency Vehicles in Operation Only
  - Secondary Access: Construction and Decommissioning Only
  - Secondary Access: Construction, Operation and Decommissioning
  - Secondary Access: Construction, Operation and Decommissioning (Not for HGV)
  - Secondary Access: Construction, Decommissioning and for Emergency Vehicles in Operation Only
  - Secondary Access: Operation Only

Copyright: Contains OS data © Crown copyright and database right 2019  
 NOTE: Document Reference: EN10106/APPI/6.3  
 APFP Regulation: 5(2)(a)

Purpose of Issue: EXAMINATION

Client: SUNNICA LTD

Project Title: SUNNICA energy farm

Drawing Title: **FIGURE 7  
SUNNICA EAST  
HGV OUTBOUND ROUTES**

Drawn HW	Checked LL	Approved NC	Date 13/01/23
AECOM Internal Project No. 60589004		Scale @ A3 1:35,000	

THIS DOCUMENT HAS BEEN PREPARED PURSUANT TO AND SUBJECT TO THE TERMS OF AECOM'S APPOINTMENT BY ITS CLIENT. AECOM ACCEPTS NO LIABILITY FOR ANY USE OF THIS DOCUMENT OTHER THAN BY ITS ORIGINAL CLIENT OR FOLLOWING AECOM'S EXPRESS AGREEMENT TO SUCH USE, AND ONLY FOR THE PURPOSES FOR WHICH IT WAS PREPARED AND PROVIDED.

AECOM  
 Unit 1 Wellbrook Court,  
 Gilton,  
 Cambridge, CB3 0NA  
 United Kingdom  
 Telephone (01223) 488000  
 www.aecom.com


Drawing Number 60589004_ES_CTMP_007	Rev 01
--	-----------



File Name: \\aecom\it\uk\CBG\1\lubs\PR-334327\_Sunnica\_Energy\_Farm\400\_Technical\434\_Technical\_Disciplines\17\_GIS\Layout\ES\Chapter 13 - Transport\Framework CTMP TP230104\_SunnicaEastHGVOutboundRoutes.mxd



File Name: \\u.aecomnet.com\UK\CBG\1\Bos\PR-334327\_Sunnica\_Energy\_Farm\400\_Technical\434\_Technical\Disciplines\17\_GIS\Layout\ES\Chapter\_13 - Transport\Framework CTMP TP230104\_SunnicaEnergyFarm\_CTMP\_Figure8\_BurwellHGVInboundRoutes.mxd

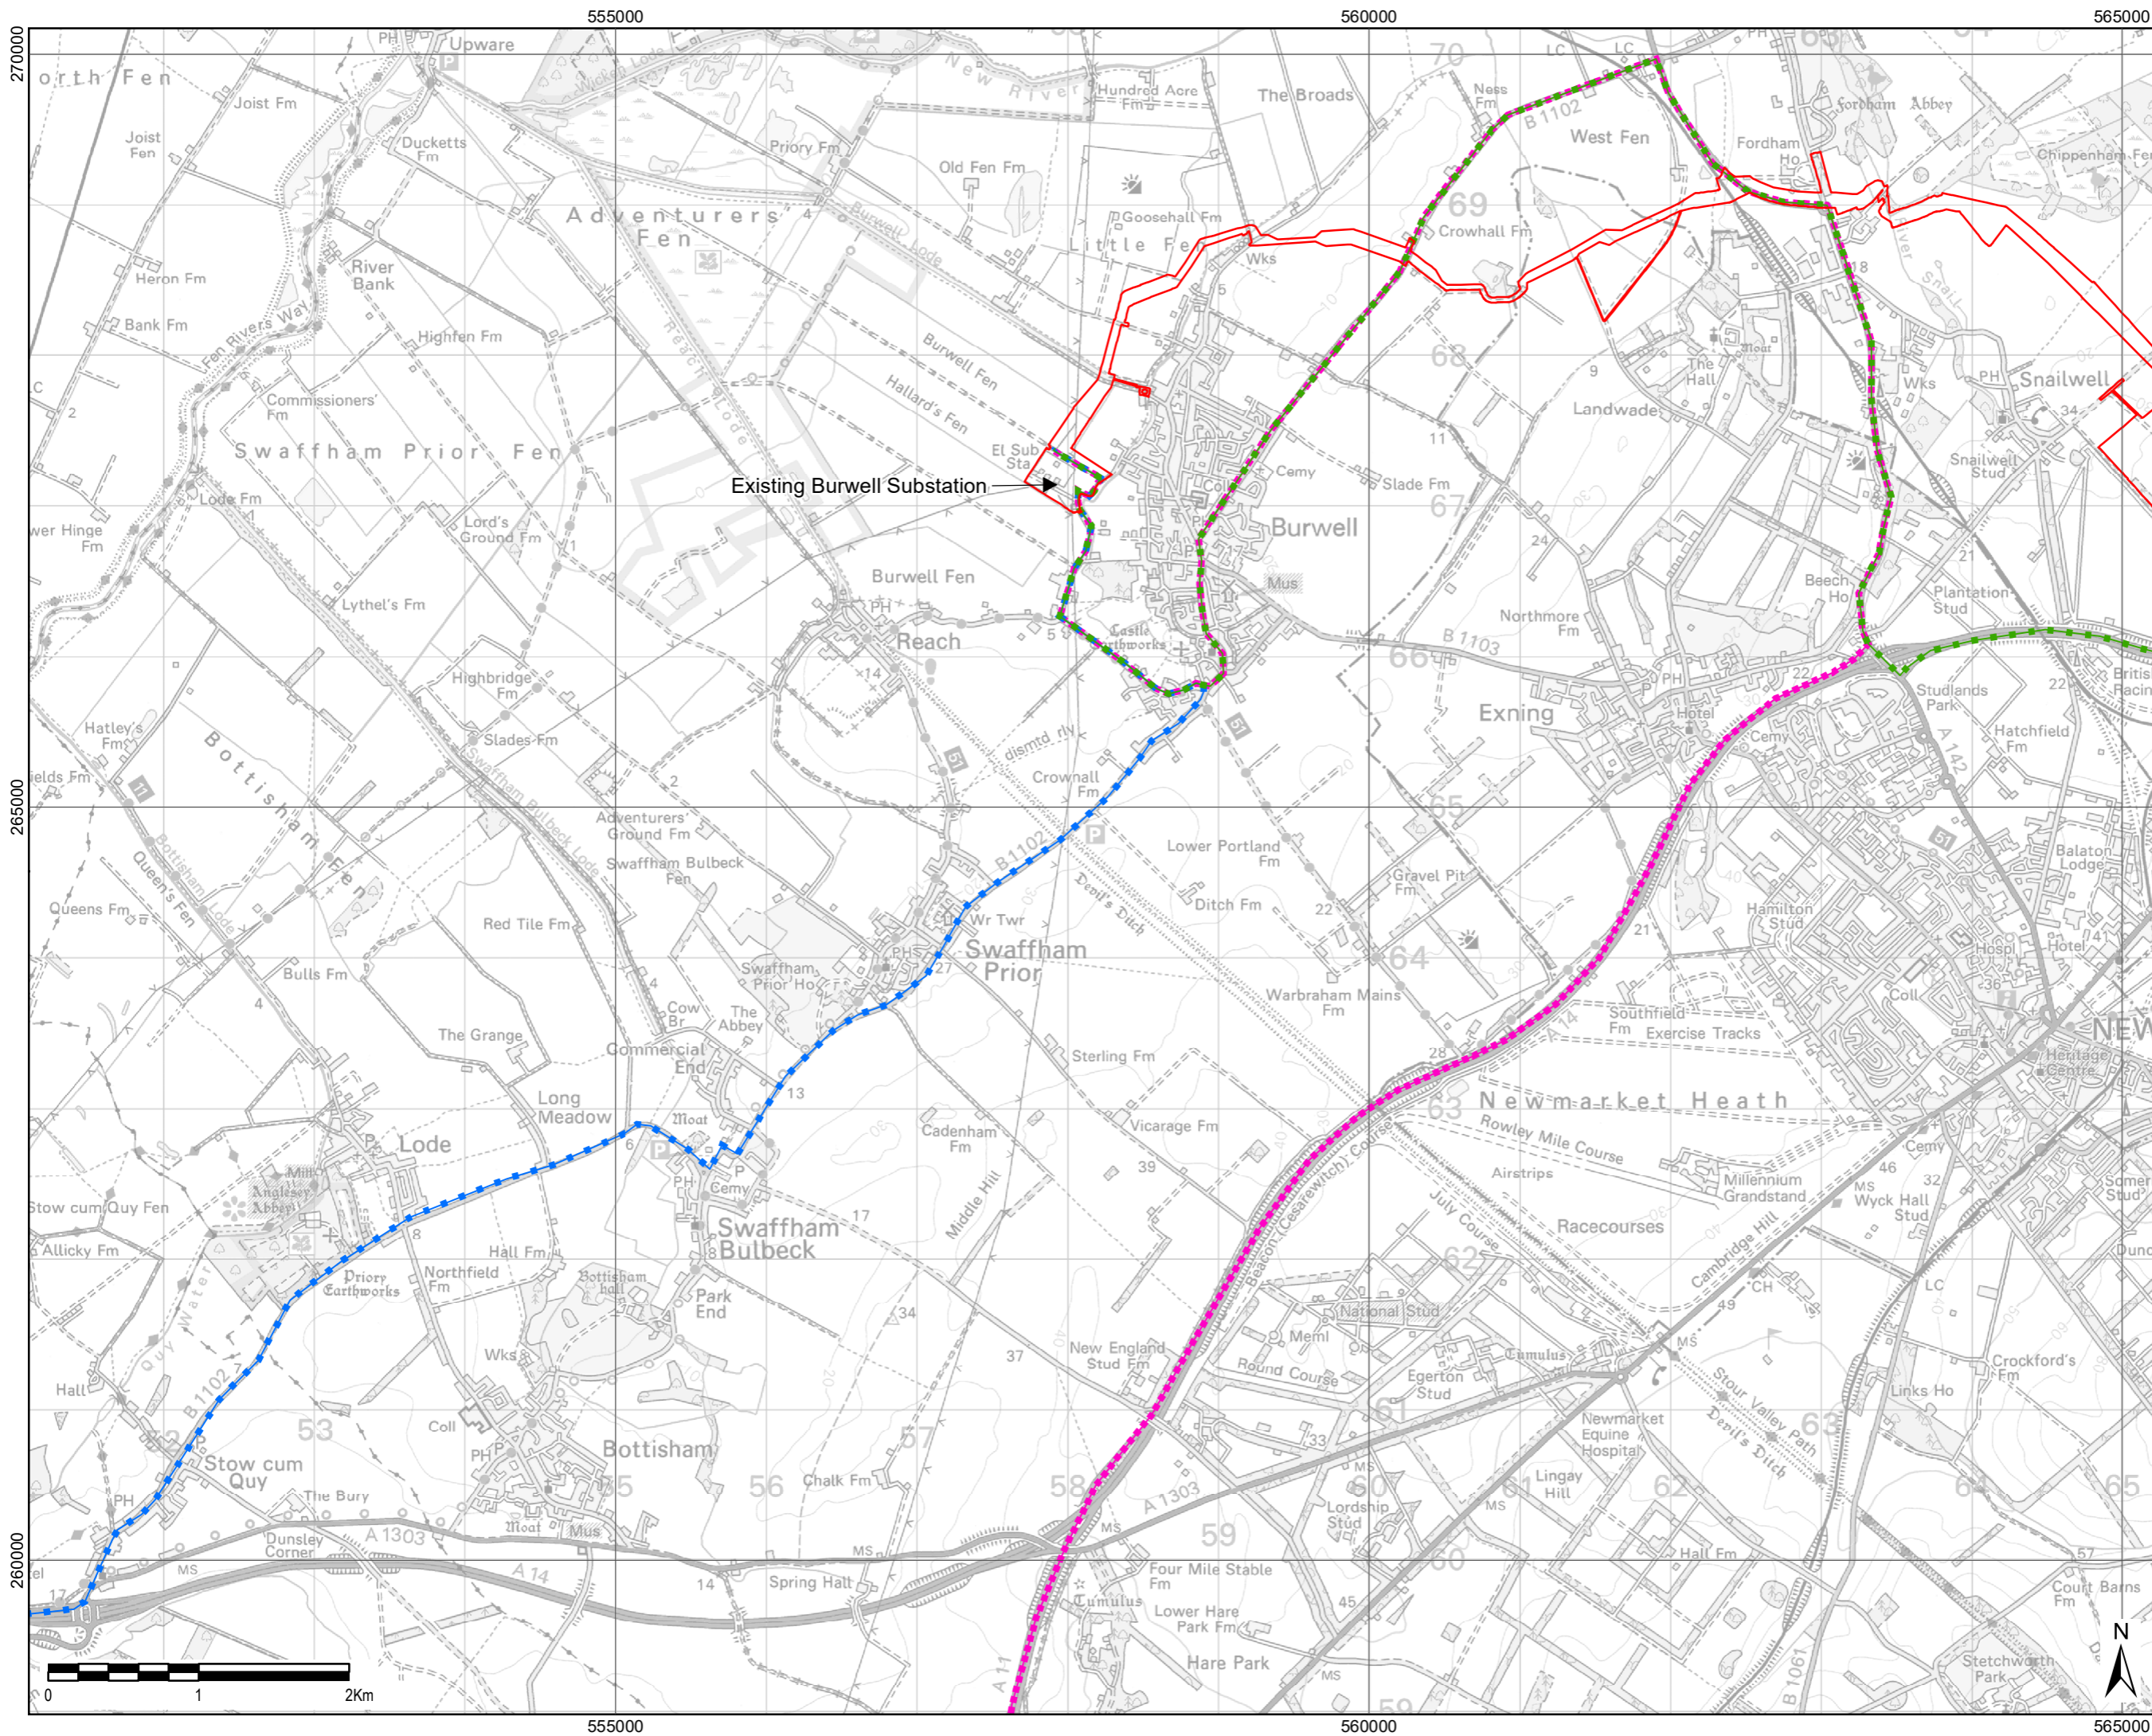

THIS DRAWING IS TO BE USED ONLY FOR THE PURPOSE OF ISSUE THAT IT WAS ISSUED FOR AND IS SUBJECT TO AMENDMENT

**LEGEND**

- The Order Limits
- Burwell HGV Inbound
- HGV Routes
  - A11 S
  - A14 E
  - A14 W

Copyright: Contains OS data © Crown copyright and database right 2019

NOTE: Document Reference: EN010106/APP/6.3  
APFP Regulation: 5(2)(a)

Purpose of Issue: EXAMINATION

Client: SUNNICA LTD



Drawing Title

**FIGURE 8  
BURWELL SUBSTATION AND  
CABLE ROUTE  
HGV INBOUND ROUTES**

Drawn HW	Checked LL	Approved NC	Date 13/01/23
AECOM Internal Project No. 60589004		Scale @ A3 1:40,000	

THIS DOCUMENT HAS BEEN PREPARED PURSUANT TO AND SUBJECT TO THE TERMS OF AECOM'S APPOINTMENT BY ITS CLIENT. AECOM ACCEPTS NO LIABILITY FOR ANY USE OF THIS DOCUMENT OTHER THAN BY ITS ORIGINAL CLIENT OR FOLLOWING AECOM'S EXPRESS AGREEMENT TO SUCH USE AND ONLY FOR THE PURPOSES FOR WHICH IT WAS PREPARED AND PROVIDED.

AECOM  
Unit 1 Wellbrook Court,  
Gilton,  
Cambridge, CB3 0NA  
United Kingdom  
Telephone (01223) 488000  
www.aecom.com




Drawing Number 60589004_ES_CTMP_008	Rev 02
--	-----------





File Name: \\aecom\it\uk\BGS1\lbs\PR-334327\_Sunnica\_Energy\_Farm\400\_Technical\434\_Technical\Disiplines\17\_GIS\Layout\ES\Chapter 13 - Transport\Framework CTMP TP210707\_SunnicaEnergyFarm\_CTMP\_Figure9\_BurwellHGV\OutboundRoutes.mxd

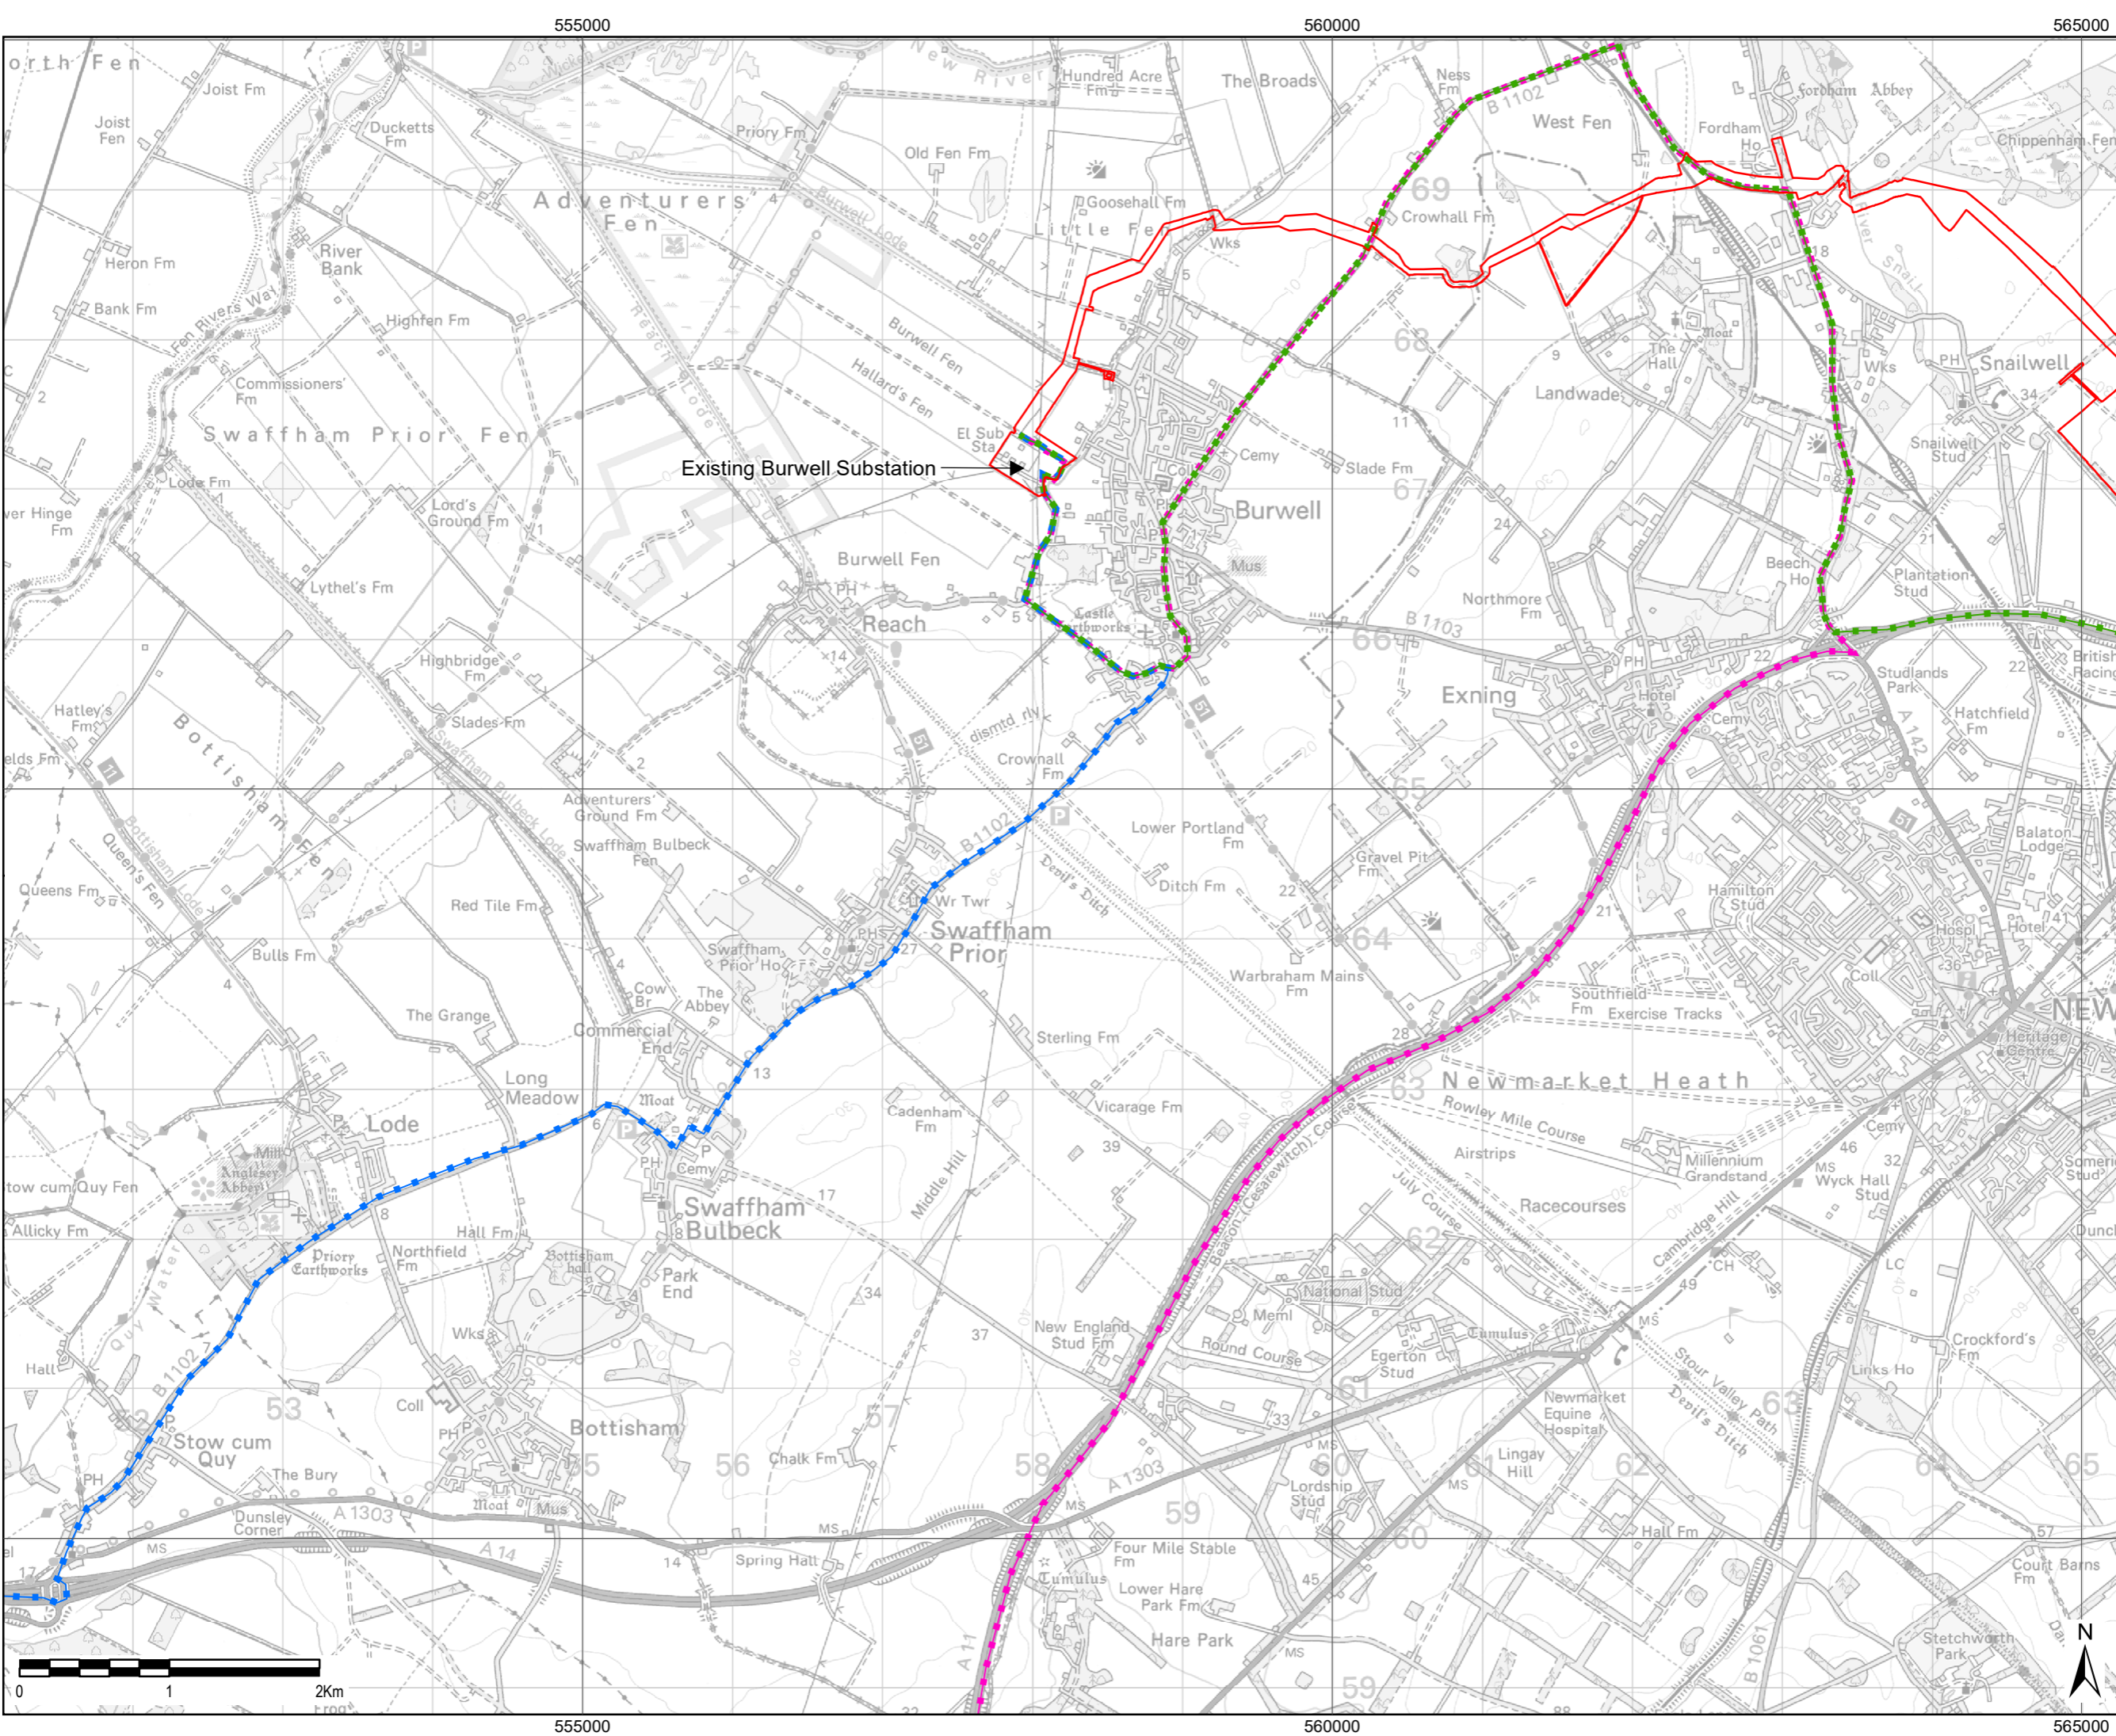

THIS DRAWING IS TO BE USED ONLY FOR THE PURPOSE OF ISSUE THAT IT WAS ISSUED FOR AND IS SUBJECT TO AMENDMENT

**LEGEND**

- The Order Limits
- Burwell HGV Outbound**
- HGV Routes**
- A11 S
- A14 E
- A14 W

Copyright: Contains OS data © Crown copyright and database right 2019  
 NOTE: Document Reference: EN10106/APP/6.3  
 APFP Regulation: 5(2)(a)

Purpose of Issue: **EXAMINATION**

Client: **SUNNICA LTD**



Drawing Title: **FIGURE 9  
 BURWELL SUBSTATION AND CABLE  
 ROUTE HGV OUTBOUND ROUTES**

Drawn HW	Checked LL	Approved NC	Date 13/01/23
AECOM Internal Project No. 60589004		Scale @ A3 1:40,000	

THIS DOCUMENT HAS BEEN PREPARED PURSUANT TO AND SUBJECT TO THE TERMS OF AECOM'S APPOINTMENT BY ITS CLIENT. AECOM ACCEPTS NO LIABILITY FOR ANY USE OF THIS DOCUMENT OTHER THAN BY ITS ORIGINAL CLIENT OR FOLLOWING AECOM'S EXPRESS AGREEMENT TO SUCH USE, AND ONLY FOR THE PURPOSES FOR WHICH IT WAS PREPARED AND PROVIDED.

AECOM  
 Unit 1 Wellbrook Court,  
 Gilton,  
 Cambridge, CB3 0NA  
 United Kingdom  
 Telephone (01223) 488000  
 www.aecom.com




Drawing Number <b>60589004_ES_CTMP_009</b>	Rev <b>02</b>
---	------------------









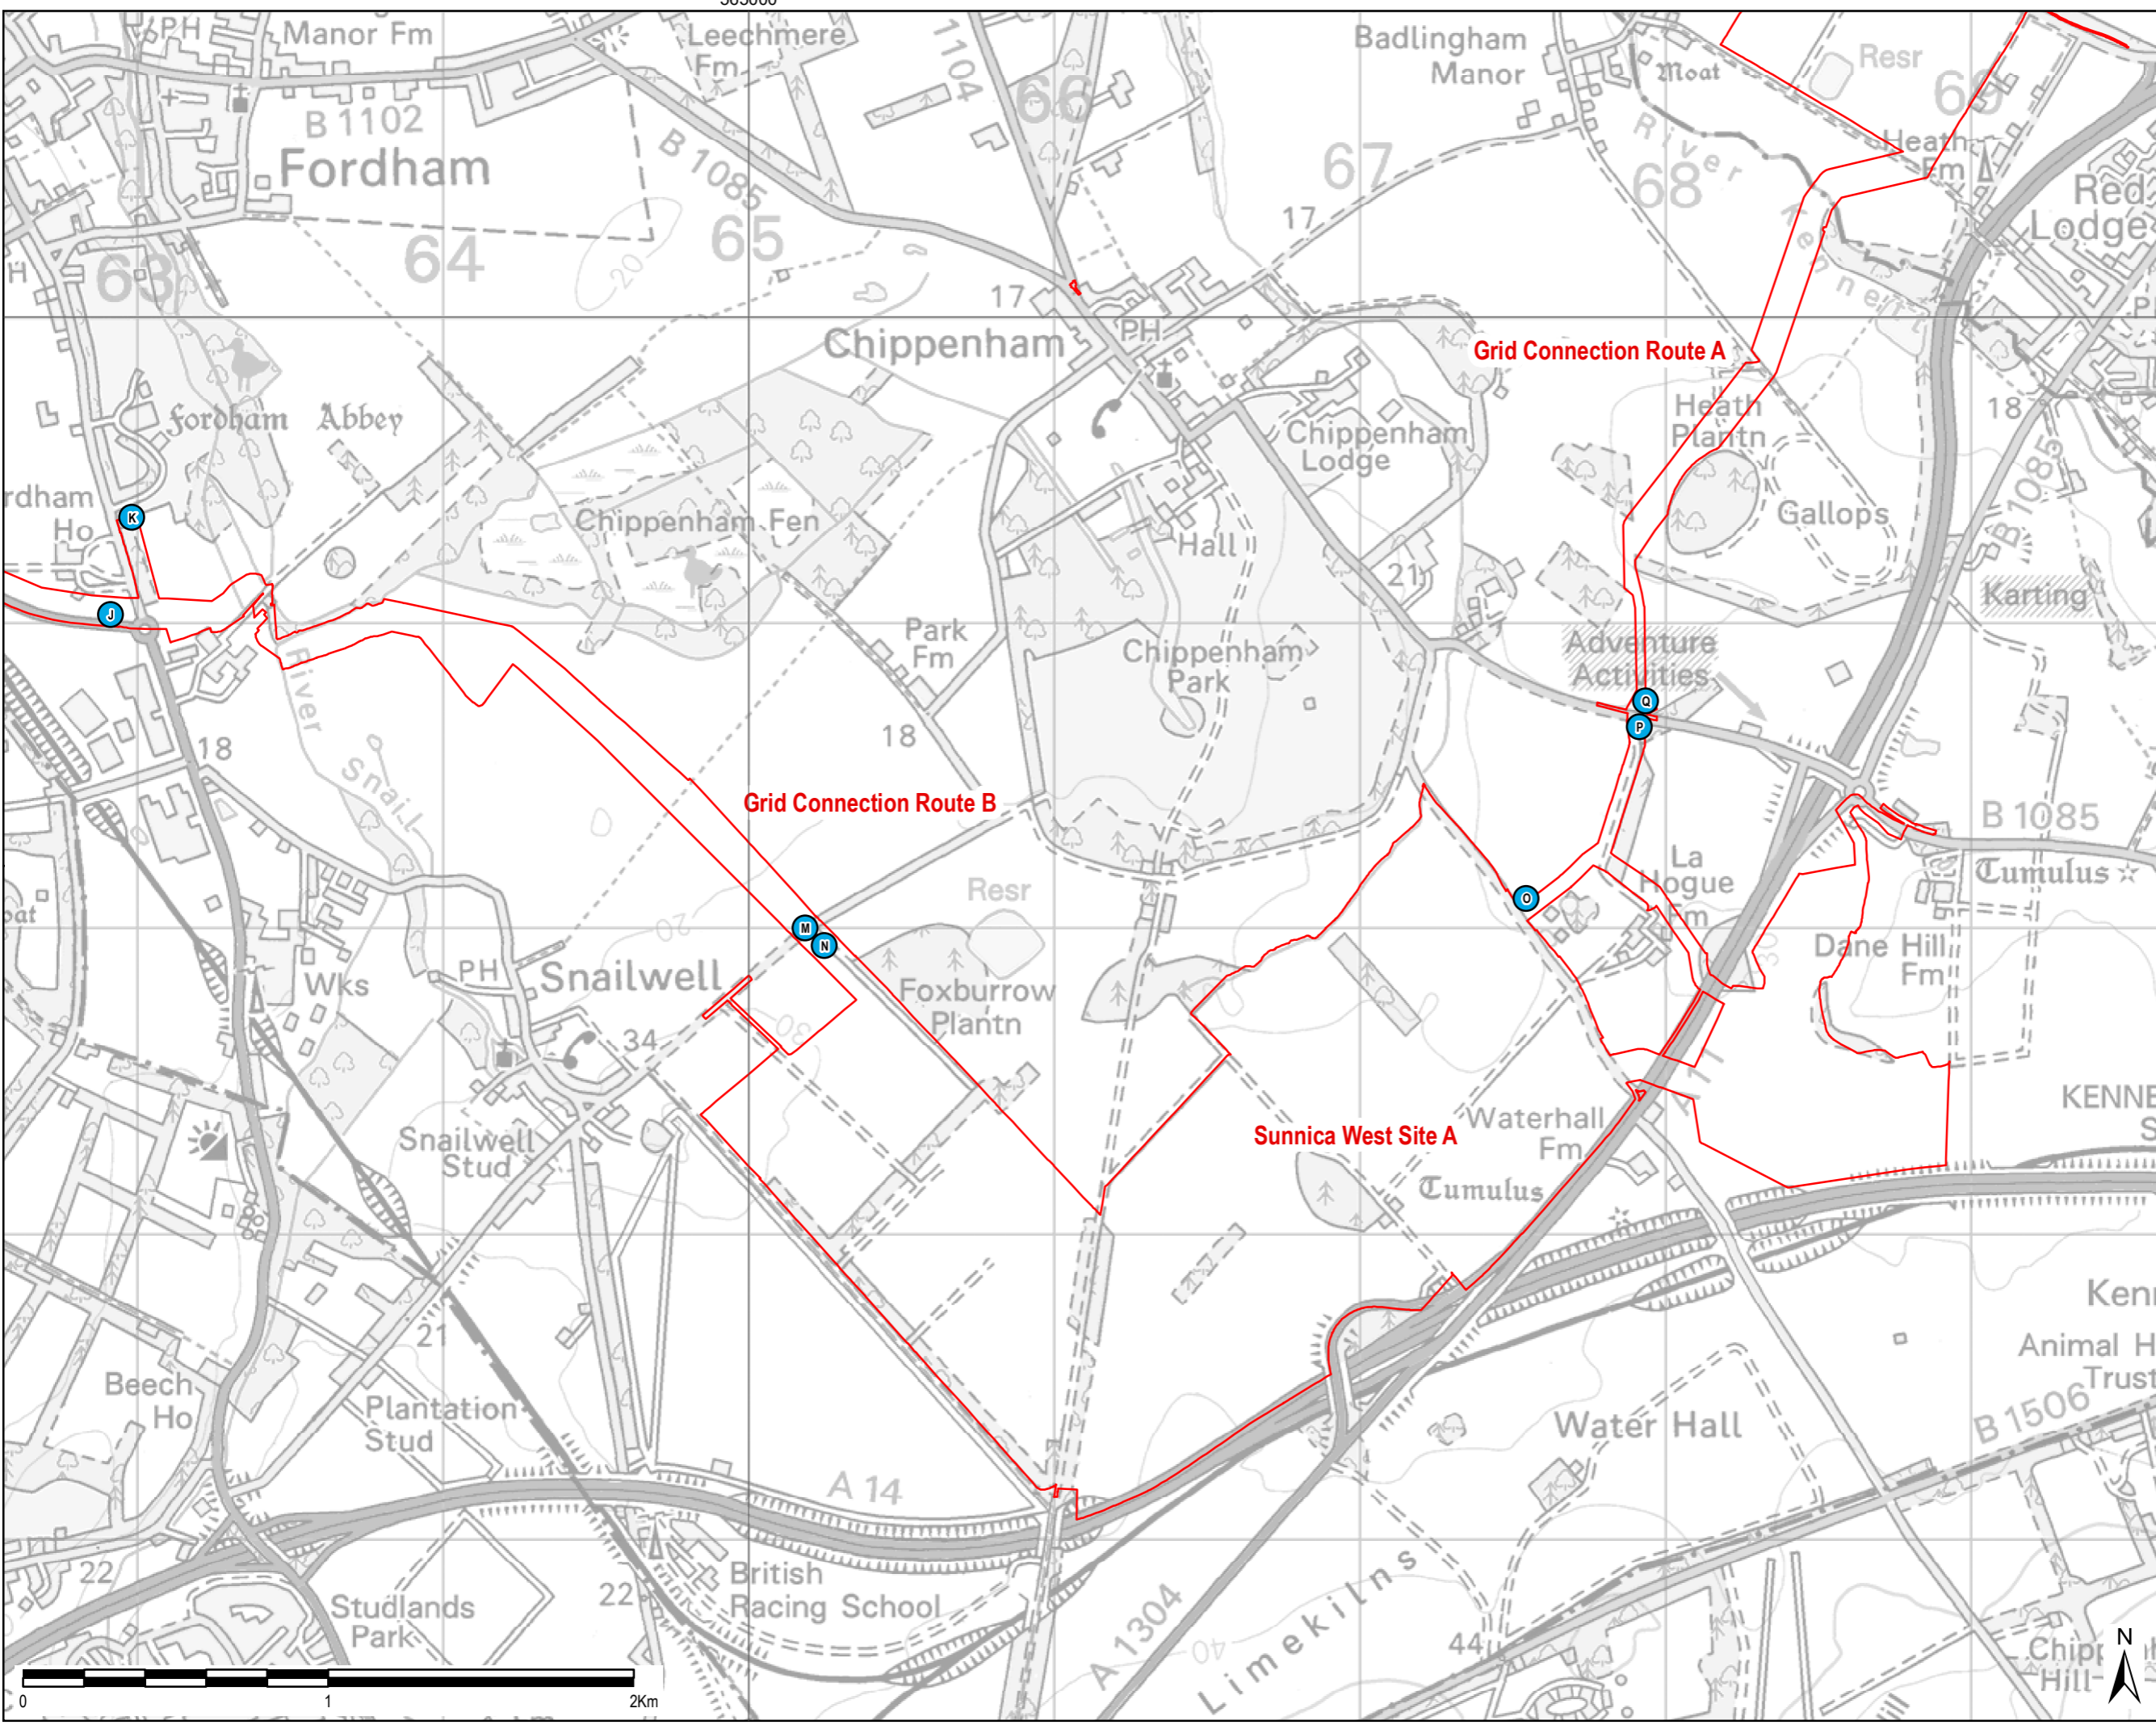

THIS DRAWING IS TO BE USED ONLY FOR THE PURPOSE OF ISSUE THAT IT WAS ISSUED FOR AND IS SUBJECT TO AMENDMENT

- LEGEND**
- The Order Limits
  - Cable Route Site Access

Copyright:  
Contains OS data © Crown copyright and database right 2019

NOTE:  
Document Reference: EN010106/APP/6.3  
APFP Regulation: 5(2)(a)

Purpose of Issue  
**EXAMINATION**

Client  
**SUNNICA LTD**



Drawing Title  
**FIGURE 11  
GRID CONNECTION ROUTE A  
AND GRID CONNECTION ROUTE B  
SITE ACCESS LOCATIONS  
(PLAN 2 OF 4)**

Drawn HW	Checked LL	Approved NC	Date 13/01/23
AECOM Internal Project No. 60589004		Scale @ A3 1:20,000	

THIS DOCUMENT HAS BEEN PREPARED PURSUANT TO AND SUBJECT TO THE TERMS OF AECOM'S APPOINTMENT BY ITS CLIENT. AECOM ACCEPTS NO LIABILITY FOR ANY USE OF THIS DOCUMENT OTHER THAN BY ITS ORIGINAL CLIENT OR FOLLOWING AECOM'S EXPRESS AGREEMENT TO SUCH USE, AND ONLY FOR THE PURPOSES FOR WHICH IT WAS PREPARED AND PROVIDED.

AECOM  
Unit 1 Wellbrook Court,  
Gilton,  
Cambridge, CB3 0NA  
United Kingdom  
Telephone (01223) 488000  
www.aecom.com






Drawing Number <b>60589004_ES_CTMP_011</b>	Rev <b>02</b>
---	------------------

File Name: \\au.aecom.com\UK\UKBGS1\Jobs\PR-334327\_Sunnica\_Energy\_Farm\400\_Technical\434\_Technical Disciplines\17\_GIS\Layout\ES\Chapter 13 - Transport\Framework CTMP TP230104\_SunnicaEnergyFarm\_CTMP\_Figure 11\_CableRouteSiteAccessLocations2.mxd



THIS DRAWING IS TO BE USED ONLY FOR THE PURPOSE OF ISSUE THAT IT WAS ISSUED FOR AND IS SUBJECT TO AMENDMENT

- LEGEND**
-  The Order Limits
  -  Cable Route Site Access

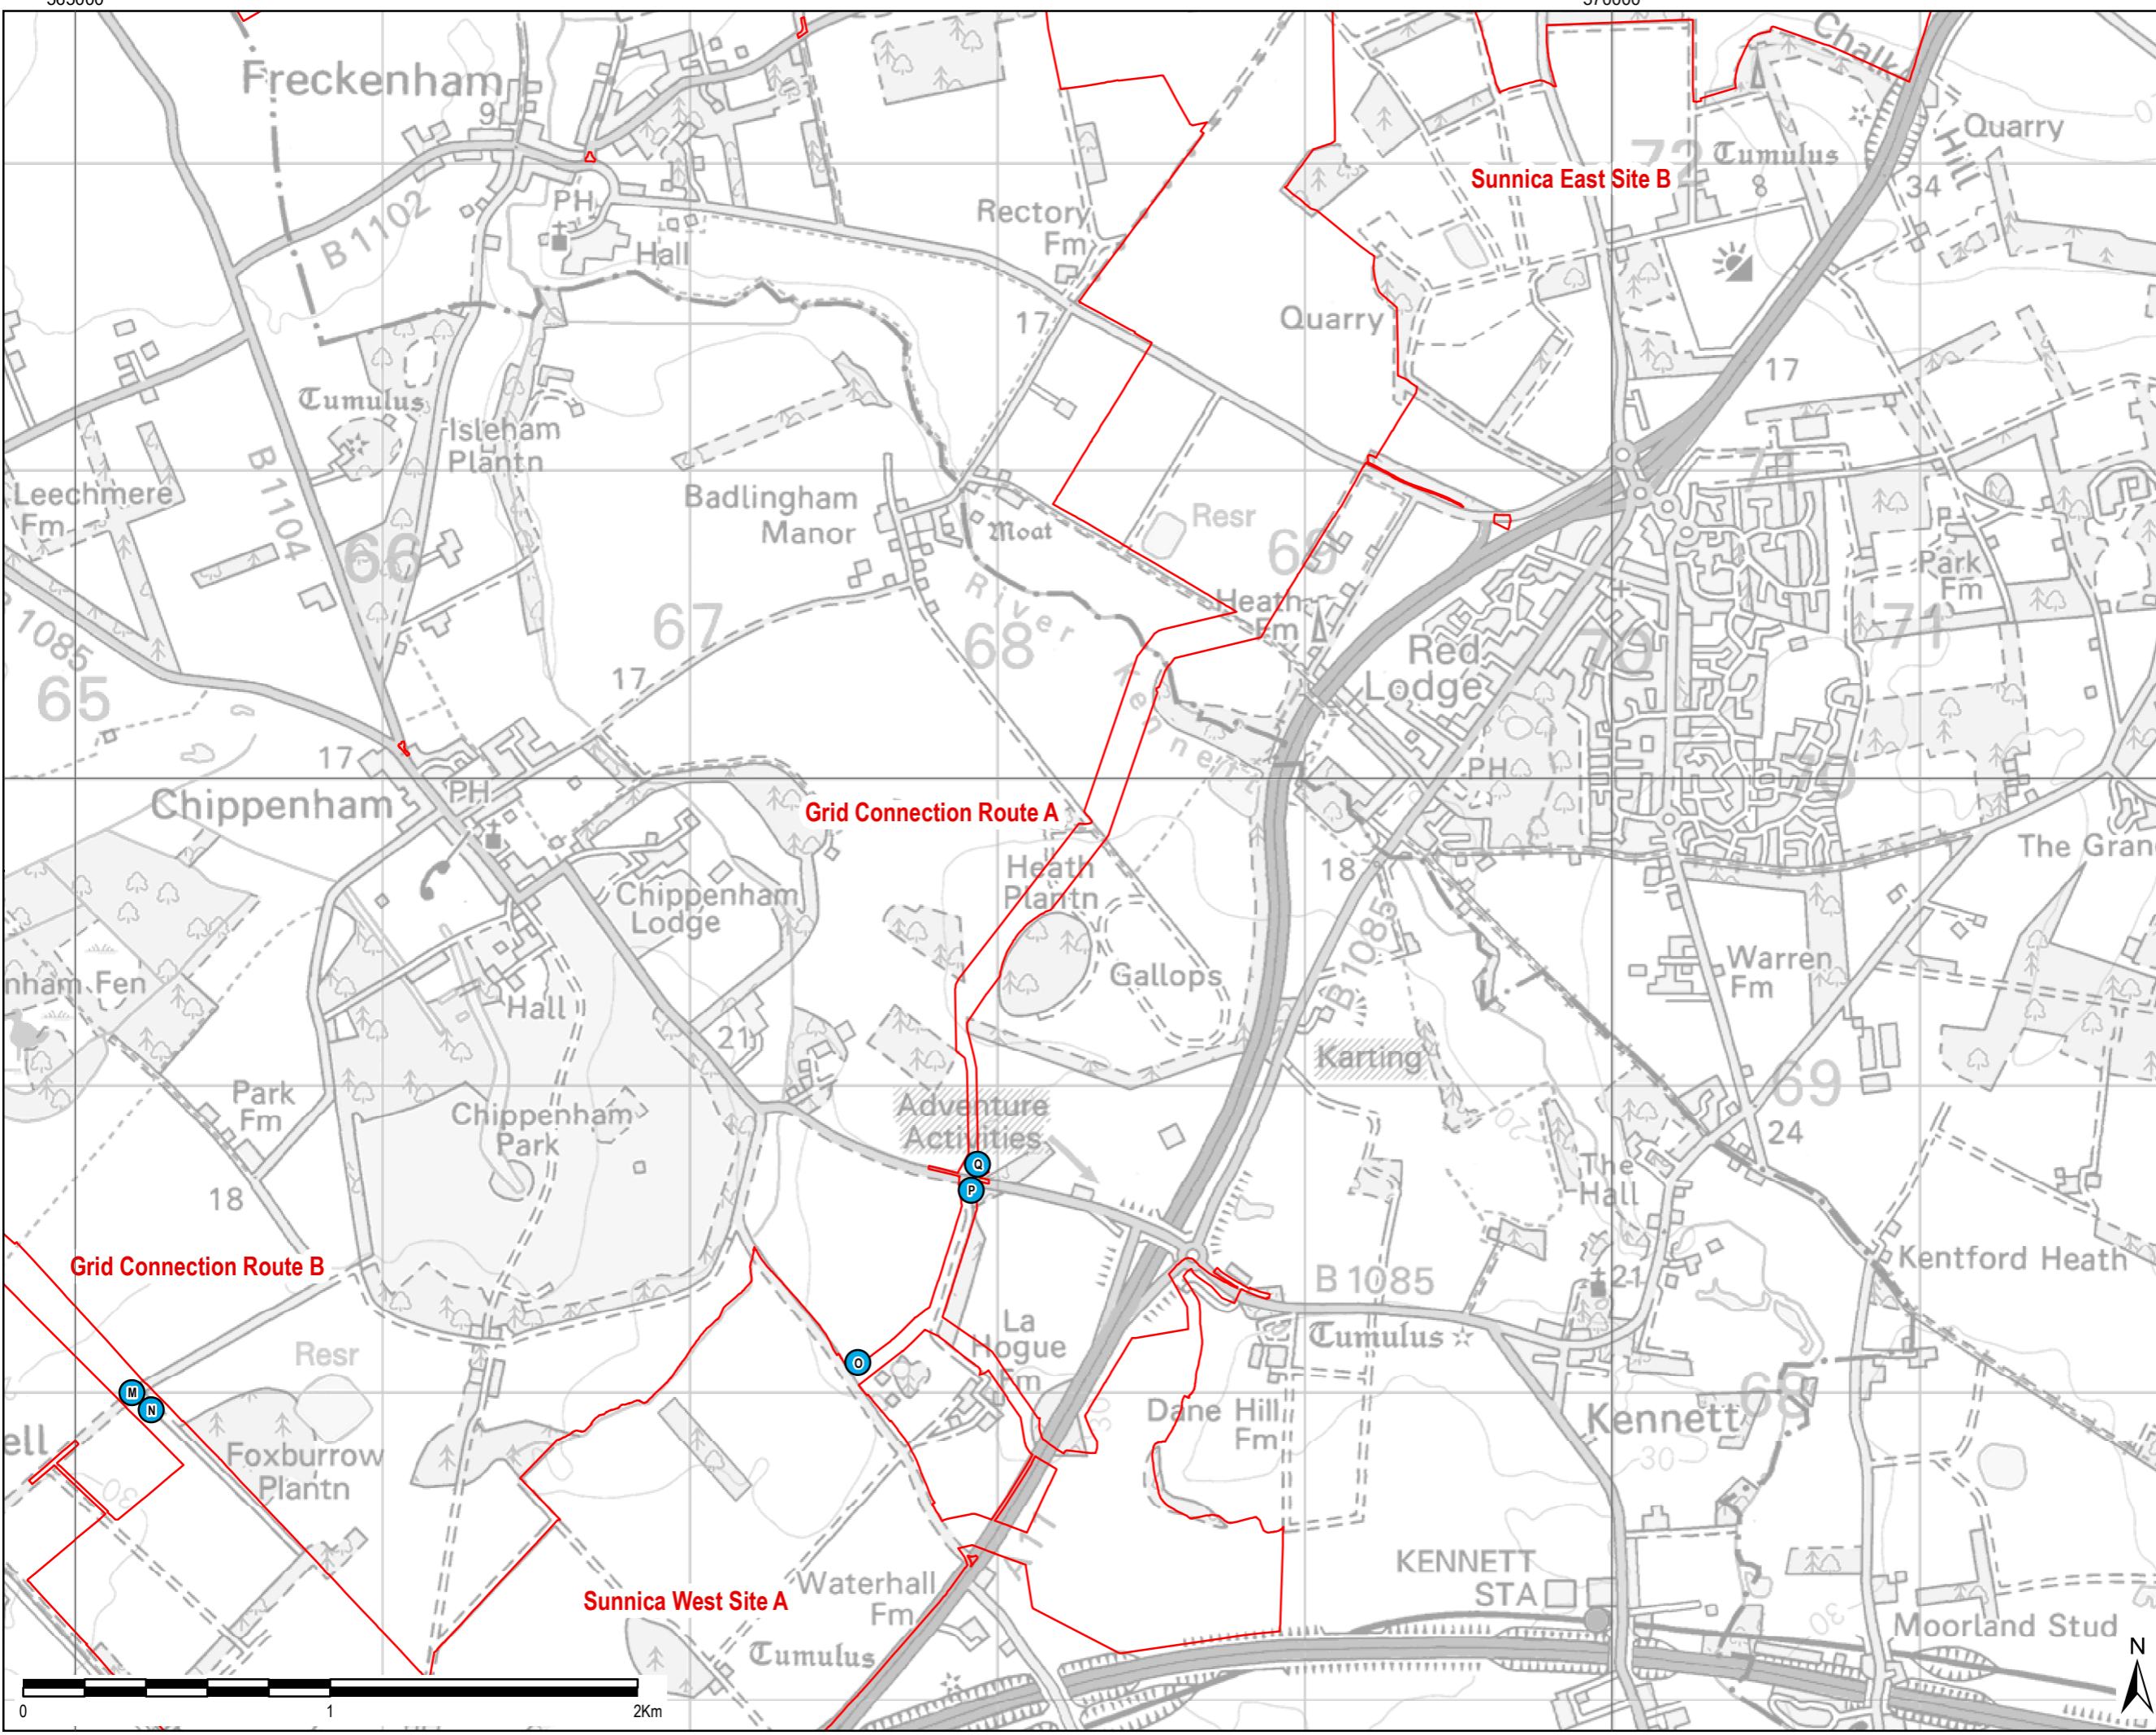

Copyright:  
Contains OS data © Crown copyright and database right 2019

NOTE:  
Document Reference: EN010106/APP/6.3  
APFP Regulation: 5(2)(a)

Purpose of Issue  
**EXAMINATION**

Client  
**SUNNICA LTD**



Drawing Title  
**FIGURE 12  
GRID CONNECTION ROUTE A  
AND GRID CONNECTION ROUTE  
B SITE ACCESS LOCATIONS  
(PLAN 3 OF 4)**


Drawn HW	Checked LL	Approved NC	Date 13/01/23
AECOM Internal Project No. 60589004		Scale @ A3 1:20,000	

THIS DOCUMENT HAS BEEN PREPARED PURSUANT TO AND SUBJECT TO THE TERMS OF AECOM'S APPOINTMENT BY ITS CLIENT. AECOM ACCEPTS NO LIABILITY FOR ANY USE OF THIS DOCUMENT OTHER THAN BY ITS ORIGINAL CLIENT OR FOLLOWING AECOM'S EXPRESS AGREEMENT TO SUCH USE AND ONLY FOR THE PURPOSES FOR WHICH IT WAS PREPARED AND PROVIDED.

AECOM  
Unit 1 Wellbrook Court,  
Gilton,  
Cambridge, CB3 0NA  
United Kingdom  
Telephone (01223) 488000  
www.aecom.com



Drawing Number <b>60589004_ES_CTMP_012</b>	Rev <b>02</b>
---	------------------

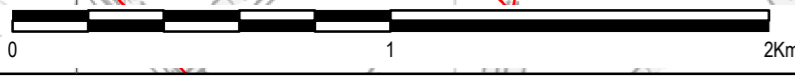

File Name: \\au.aecom.com\UK\UKBGS1\Jobs\PR-334327\_Sunnica\_Energy\_Farm\400\_Technical\434\_Technical Disciplines\17\_GIS\Layout\ES\Chapter\_13\_Transport\Framework CTMP TP230104\_SunnicaEnergyFarm\_CTMP\_Figure12\_CableRouteSiteAccessLocations3.mxd



THIS DRAWING IS TO BE USED ONLY FOR THE PURPOSE OF ISSUE THAT IT WAS ISSUED FOR AND IS SUBJECT TO AMENDMENT

- LEGEND**
- The Order Limits
  - Cable Route Site Access

Copyright:  
Contains OS data © Crown copyright and database right 2019

NOTE:  
Document Reference: EN010106/APP/6.3  
APFP Regulation: 5(2)(a)

Purpose of Issue  
**EXAMINATION**

Client  
**SUNNICA LTD**




Drawing Title  
**FIGURE 13  
GRID CONNECTION ROUTE A  
AND GRID CONNECTION ROUTE B  
SITE ACCESS LOCATIONS  
(PLAN 4 OF 4)**

Drawn HW	Checked LL	Approved NC	Date 13/01/23
AECOM Internal Project No. 60589004		Scale @ A3 1:20,000	

THIS DOCUMENT HAS BEEN PREPARED PURSUANT TO AND SUBJECT TO THE TERMS OF AECOM'S APPOINTMENT BY ITS CLIENT. AECOM ACCEPTS NO LIABILITY FOR ANY USE OF THIS DOCUMENT OTHER THAN BY ITS ORIGINAL CLIENT OR FOLLOWING AECOM'S EXPRESS AGREEMENT TO SUCH USE, AND ONLY FOR THE PURPOSES FOR WHICH IT WAS PREPARED AND PROVIDED.

AECOM  
Unit 1 Wellbrook Court,  
Gilton,  
Cambridge, CB3 0NA  
United Kingdom  
Telephone (01223) 488000  
www.aecom.com

Drawing Number <b>60589004_ES_CTMP_013</b>	Rev <b>02</b>
---	------------------

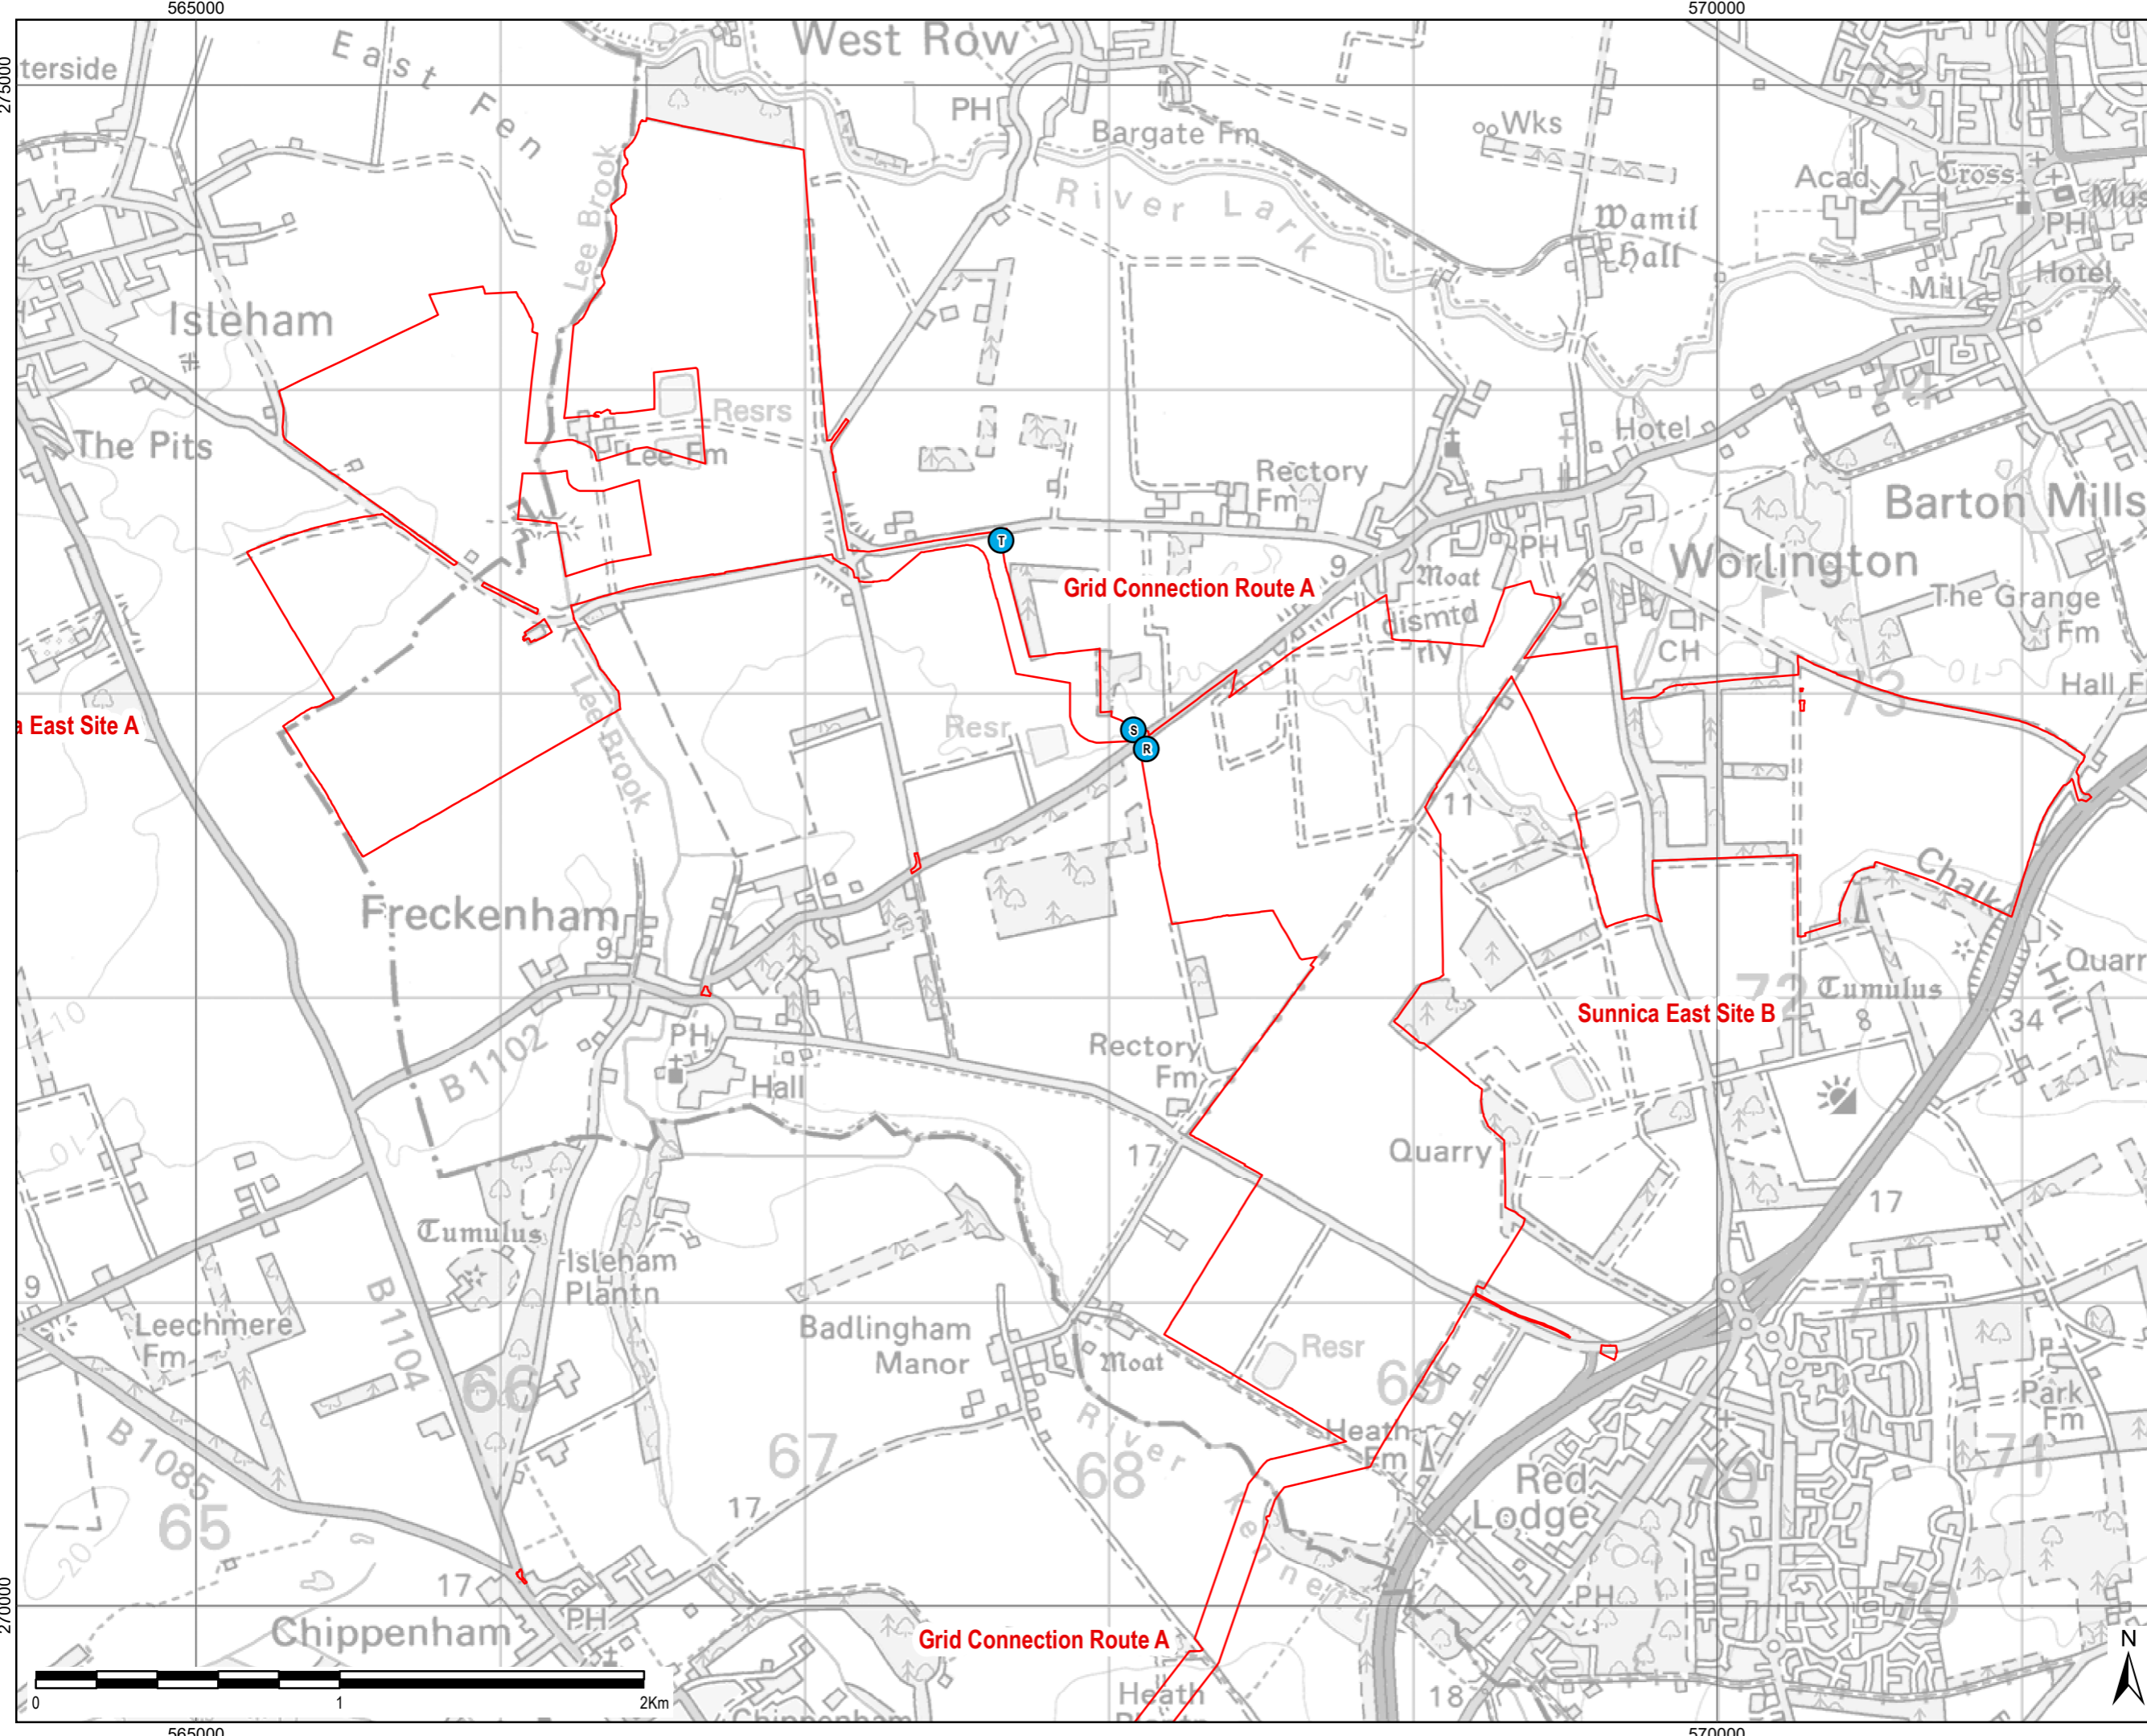

File Name: \\u.aecomnet.com\UK\KBCG1\Jobs\PR-334327\_Sunnica\_Energy\_Farm\400\_Technical\434\_Technical Disciplines\17\_GIS\Layout\ES\Chapter 13 - Transport\Framework CTMP TP230104\_SunnicaEnergyFarm\_CTMP\_Figure 13\_CableRouteSiteAccessLocations4.mxd

275000  
270000

565000

570000

565000

570000