

Annex A – Figures

560000


565000

570000

275000

270000

265000

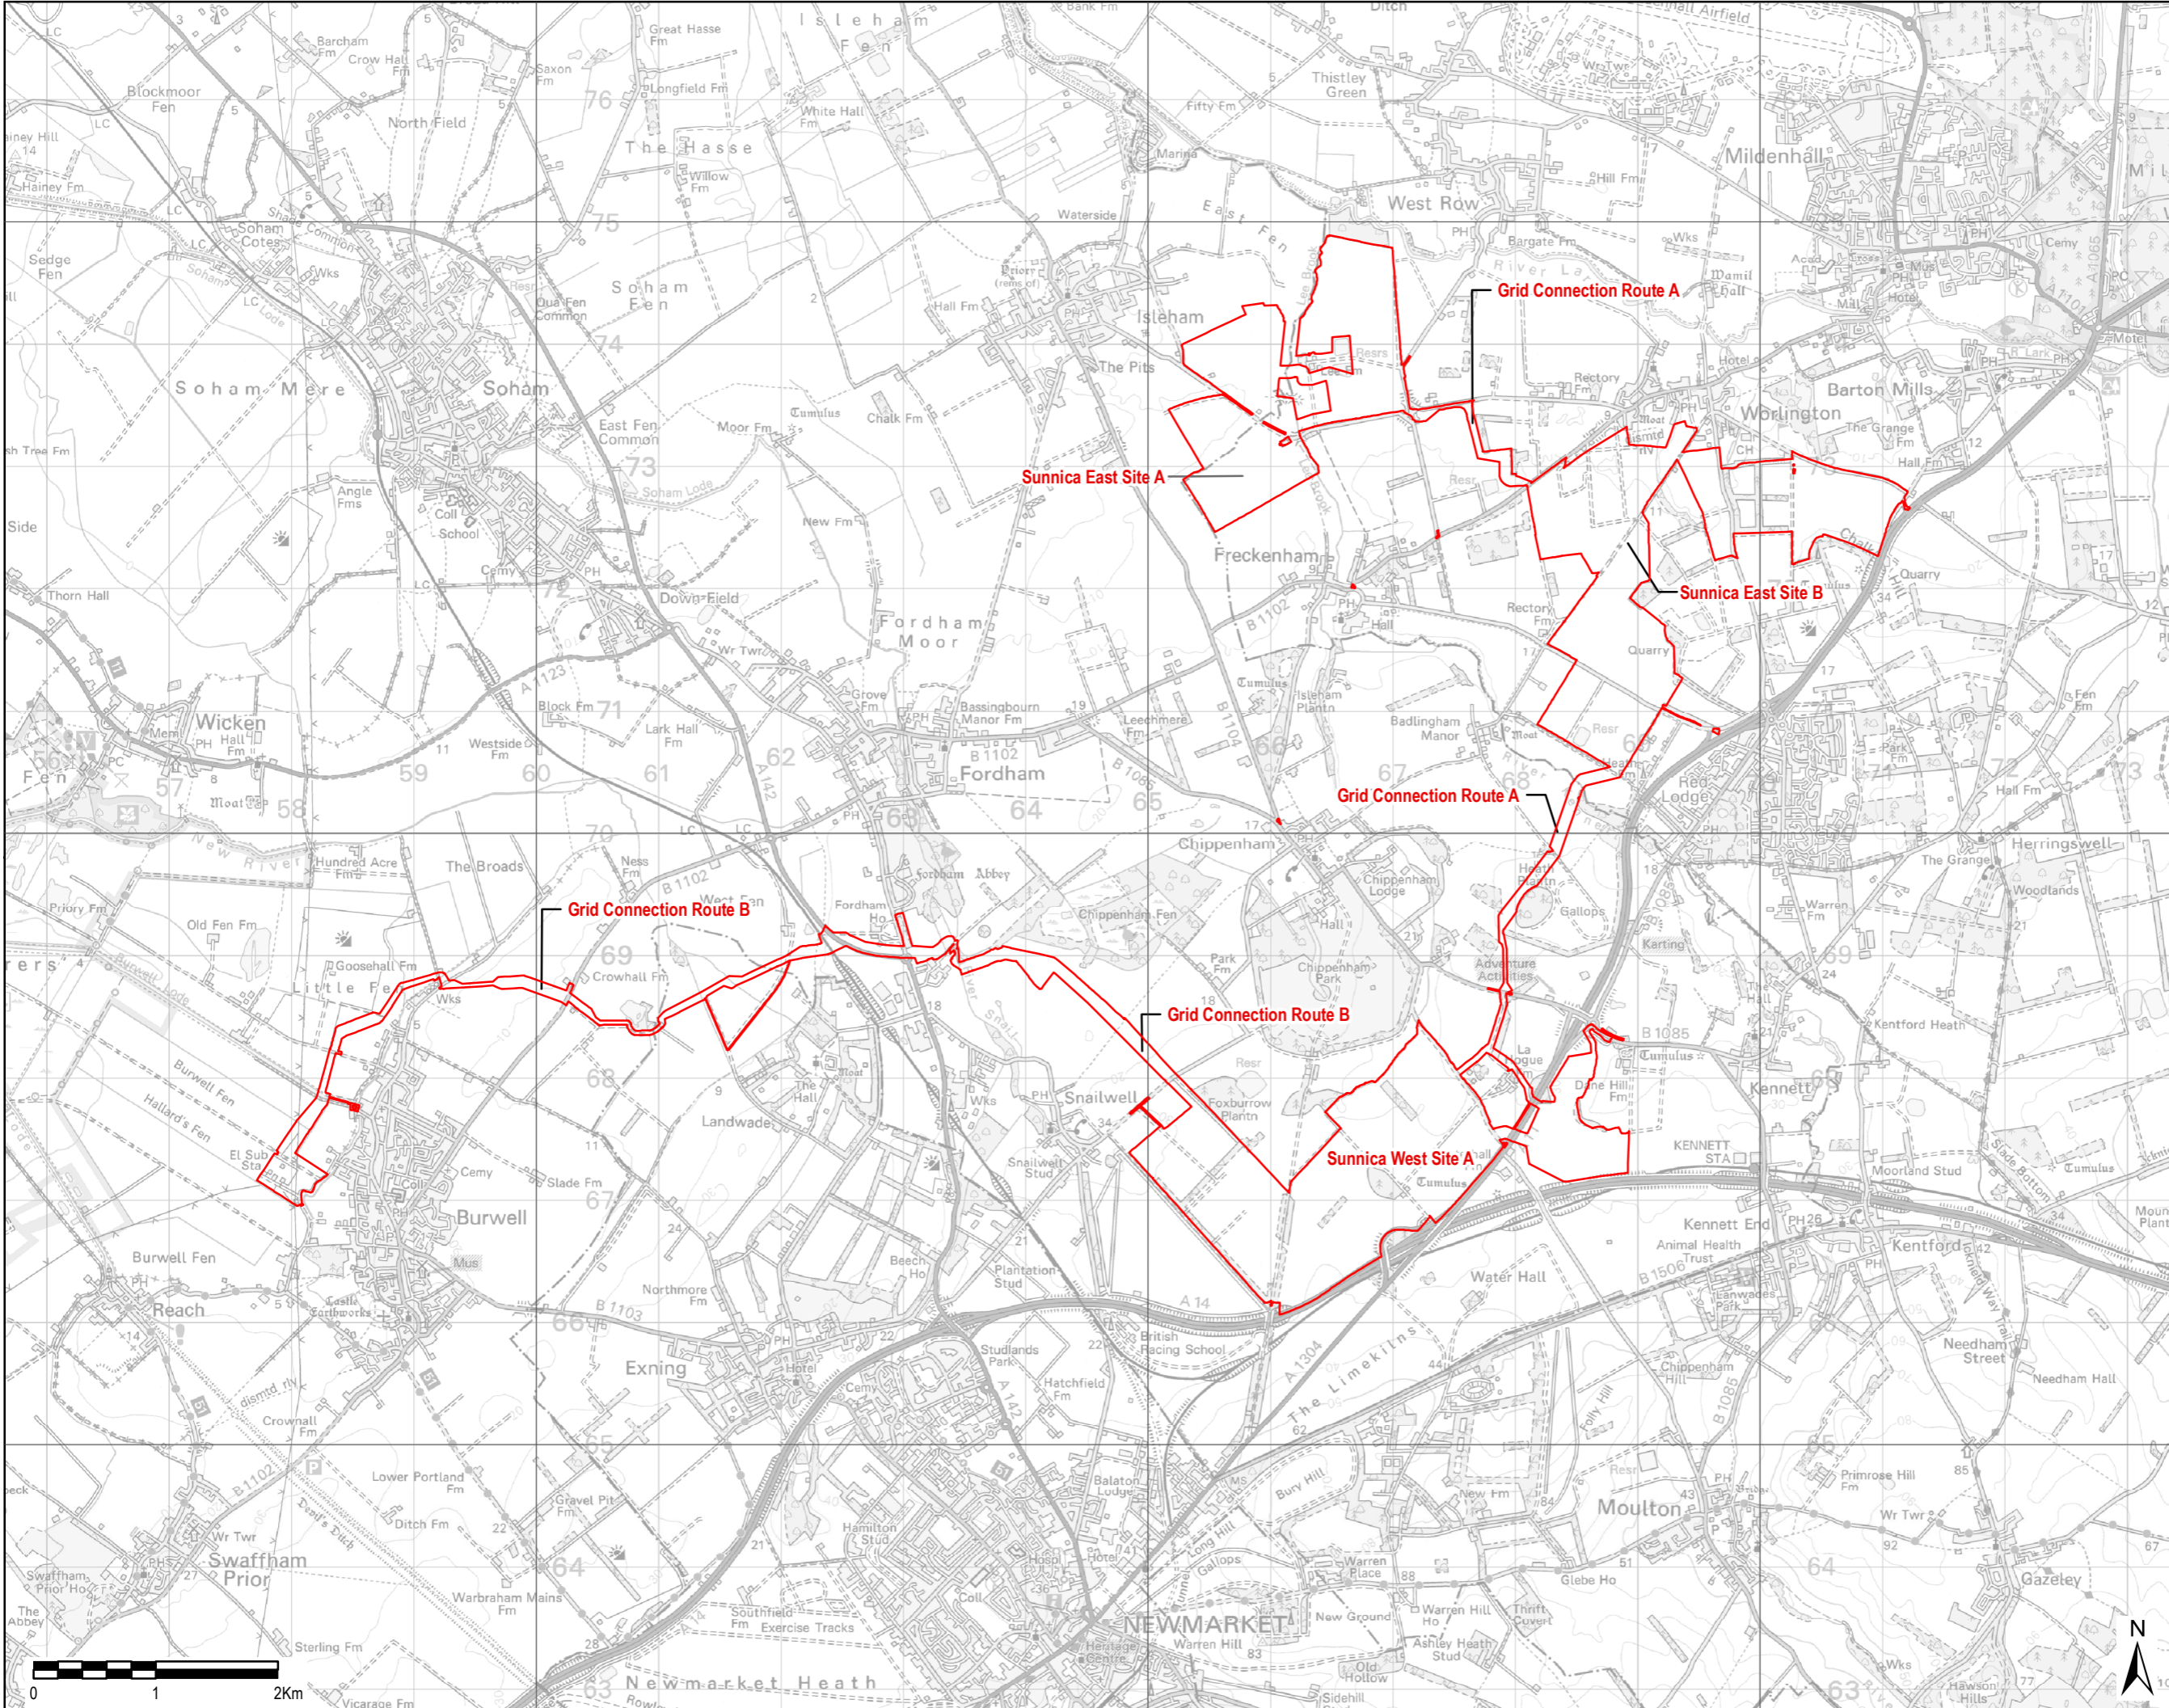


THIS DRAWING IS TO BE USED ONLY FOR THE PURPOSE OF ISSUE THAT IT WAS ISSUED FOR AND IS SUBJECT TO AMENDMENT

LEGEND
 The Order Limits

NOTE:
 Document Reference: EN010106/APP/6.3
 APPF Regulation: 5(2)(a)

Copyright:
 Contains OS data © Crown copyright and database right 2019

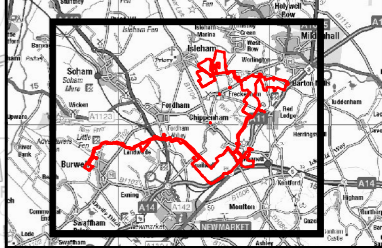

Purpose of Issue

EXAMINATION

Client

SUNNICA LTD

Project Title



Drawing Title

FIGURE 1
SITE LOCATION

Drawn LL	Checked DW	Approved NC	Date 13/01/23
-------------	---------------	----------------	------------------


AECOM Internal Project No. 60589004
 Scale @ A3 1:50,000

THIS DOCUMENT HAS BEEN PREPARED PURSUANT TO AND SUBJECT TO THE TERMS OF AECOM'S APPOINTMENT BY ITS CLIENT. AECOM ACCEPTS NO LIABILITY FOR ANY USE OF THIS DOCUMENT OTHER THAN BY ITS ORIGINAL CLIENT OR FOLLOWING AECOM'S EXPRESS AGREEMENT TO SUCH USE AND ONLY FOR THE PURPOSES FOR WHICH IT WAS PREPARED AND PROVIDED.

AECOM
 Unit 1 Wellbrook Court,
 Gilton,
 Cambridge, CB3 0NA
 United Kingdom
 Telephone (01223) 488000
 www.aecom.com

Drawing Number 60589004_ES_CTMP_001	Rev 01
--	-----------

File Name: \\aecomnet.com\UK\CKBGS1\Jobs\PR-334327_Sunnica_Energy_Farm\400_Technical\434_Technical Disciplines\17_GIS\Layout\ES\Chapter 13_Transport\Framework CTMP TP230104_SunnicaEnergyFarm_CTMP_Figure 1_SiteLocation.mxd

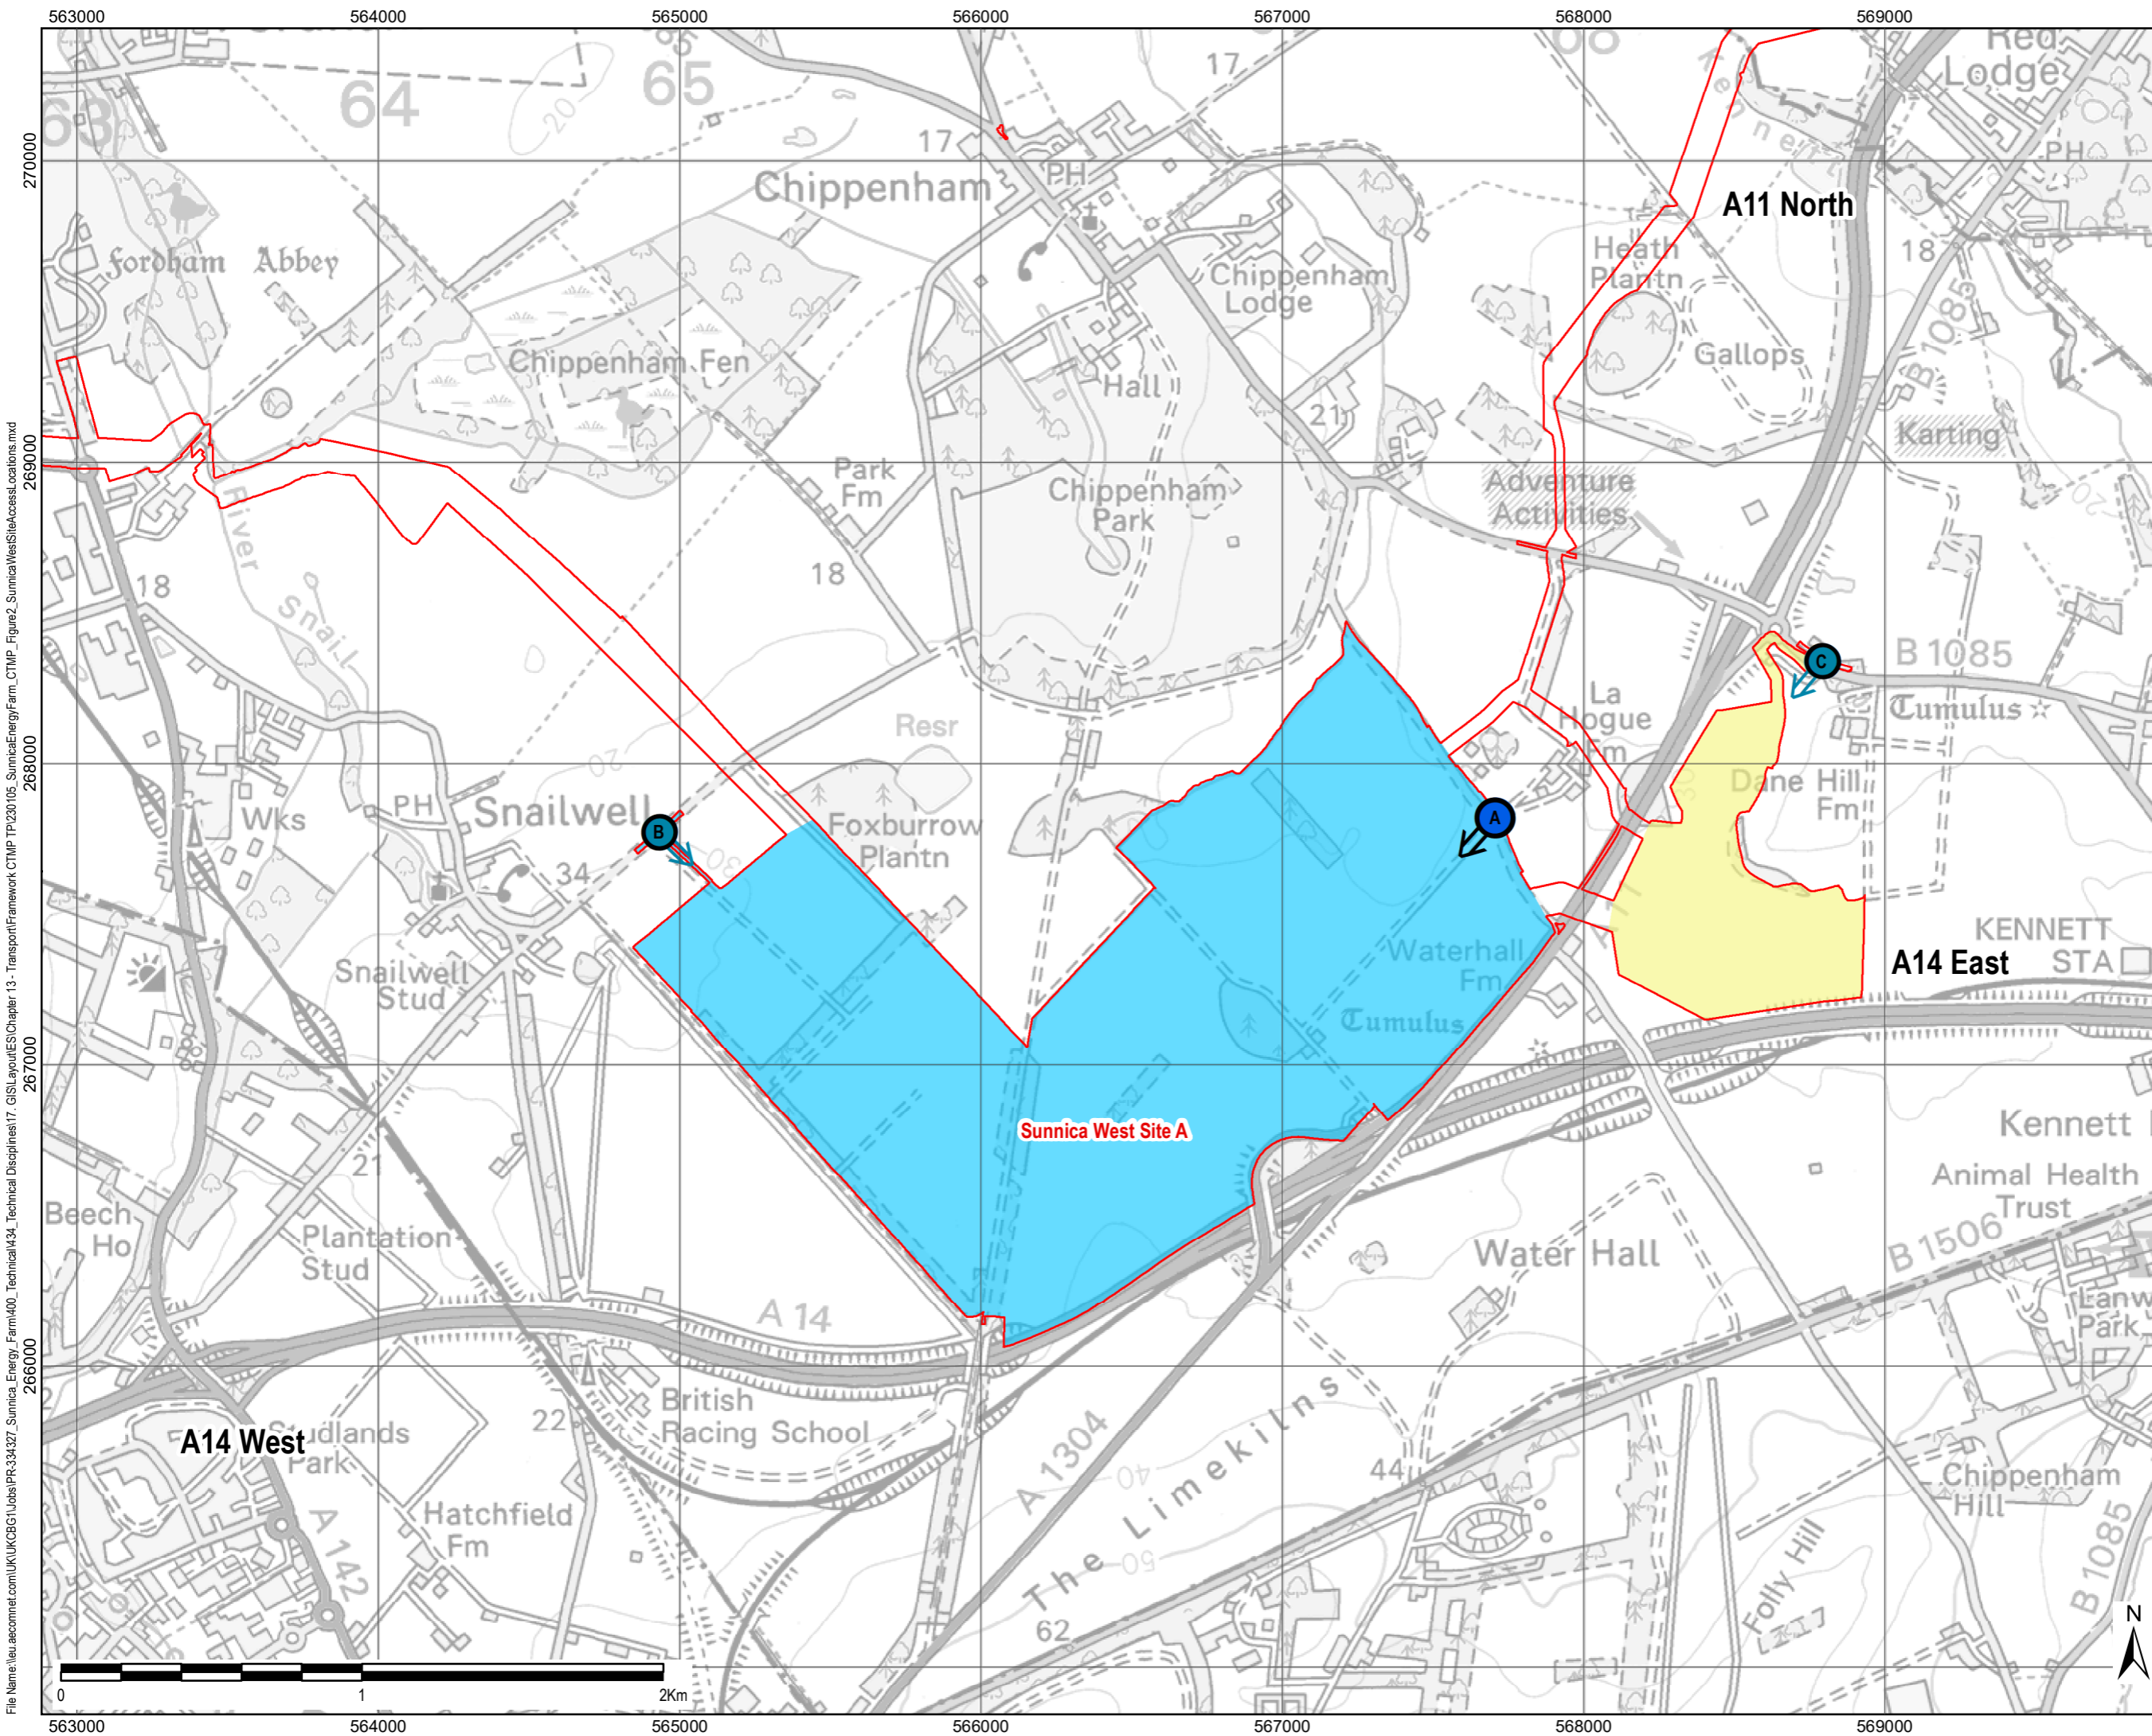

THIS DRAWING IS TO BE USED ONLY FOR THE PURPOSE OF ISSUE THAT IT WAS ISSUED FOR AND IS SUBJECT TO AMENDMENT

LEGEND


- The Order Limits
- Sunnica West 1 - 24 Months
- Sunnica West 2 - 10 Months

Access Point

- ↑ Primary Access: Construction, Operation and Decommissioning
- ↗ Secondary Access: Construction, Operation and Decommissioning

Copyright: Contains OS data © Crown copyright and database right 2019
 Contains public sector information licensed under the Open Government Licence v3.0

NOTE: Document Reference: EN010106/APP/6.3
 APPF Regulation: 5(2)(a)

Purpose of Issue	EXAMINATION
Client	SUNNICA LTD
Project Title	

**FIGURE 2
 SUNNICA WEST SITE
 ACCESS LOCATIONS**

Drawn HW	Checked LL	Approved NC	Date 13/01/23
AECOM Internal Project No. 60589004		Scale @ A3 1:20,000	

THIS DOCUMENT HAS BEEN PREPARED PURSUANT TO AND SUBJECT TO THE TERMS OF AECOM'S APPOINTMENT BY ITS CLIENT. AECOM ACCEPTS NO LIABILITY FOR ANY USE OF THIS DOCUMENT OTHER THAN BY ITS ORIGINAL CLIENT OR FOLLOWING AECOM'S EXPRESS AGREEMENT TO SUCH USE, AND ONLY FOR THE PURPOSES FOR WHICH IT WAS PREPARED AND PROVIDED.


AECOM
 Unit 1 Wellbrook Court,
 Gilton,
 Cambridge, CB3 0NA
 United Kingdom
 Telephone (01223) 488000
 www.aecom.com

AECOM

Drawing Number 60589004_ES_CTMP_002	Rev 01
---	------------------

File Name: \\eu.aecom.net\com\UK\UKCBG1\lobos\PR-334327_Sunnica_Energy_Farm\400_Technical\Chapter 13 - Transport\Framework CTMP TP230105_SunnicaWestSiteAccessLocations.mxd

File Name: \\eu.aecom.net\UK\UKCBG1\Jobs\PR-334327_Sunnica_Energy_Farm\400_Technical\434_Technical\Disciplines\17_GIS\Layout\ES\Chapter 13 - Transport\Framework CTMP TP\230105_SunnicaEastSiteAccessLocations.mxd

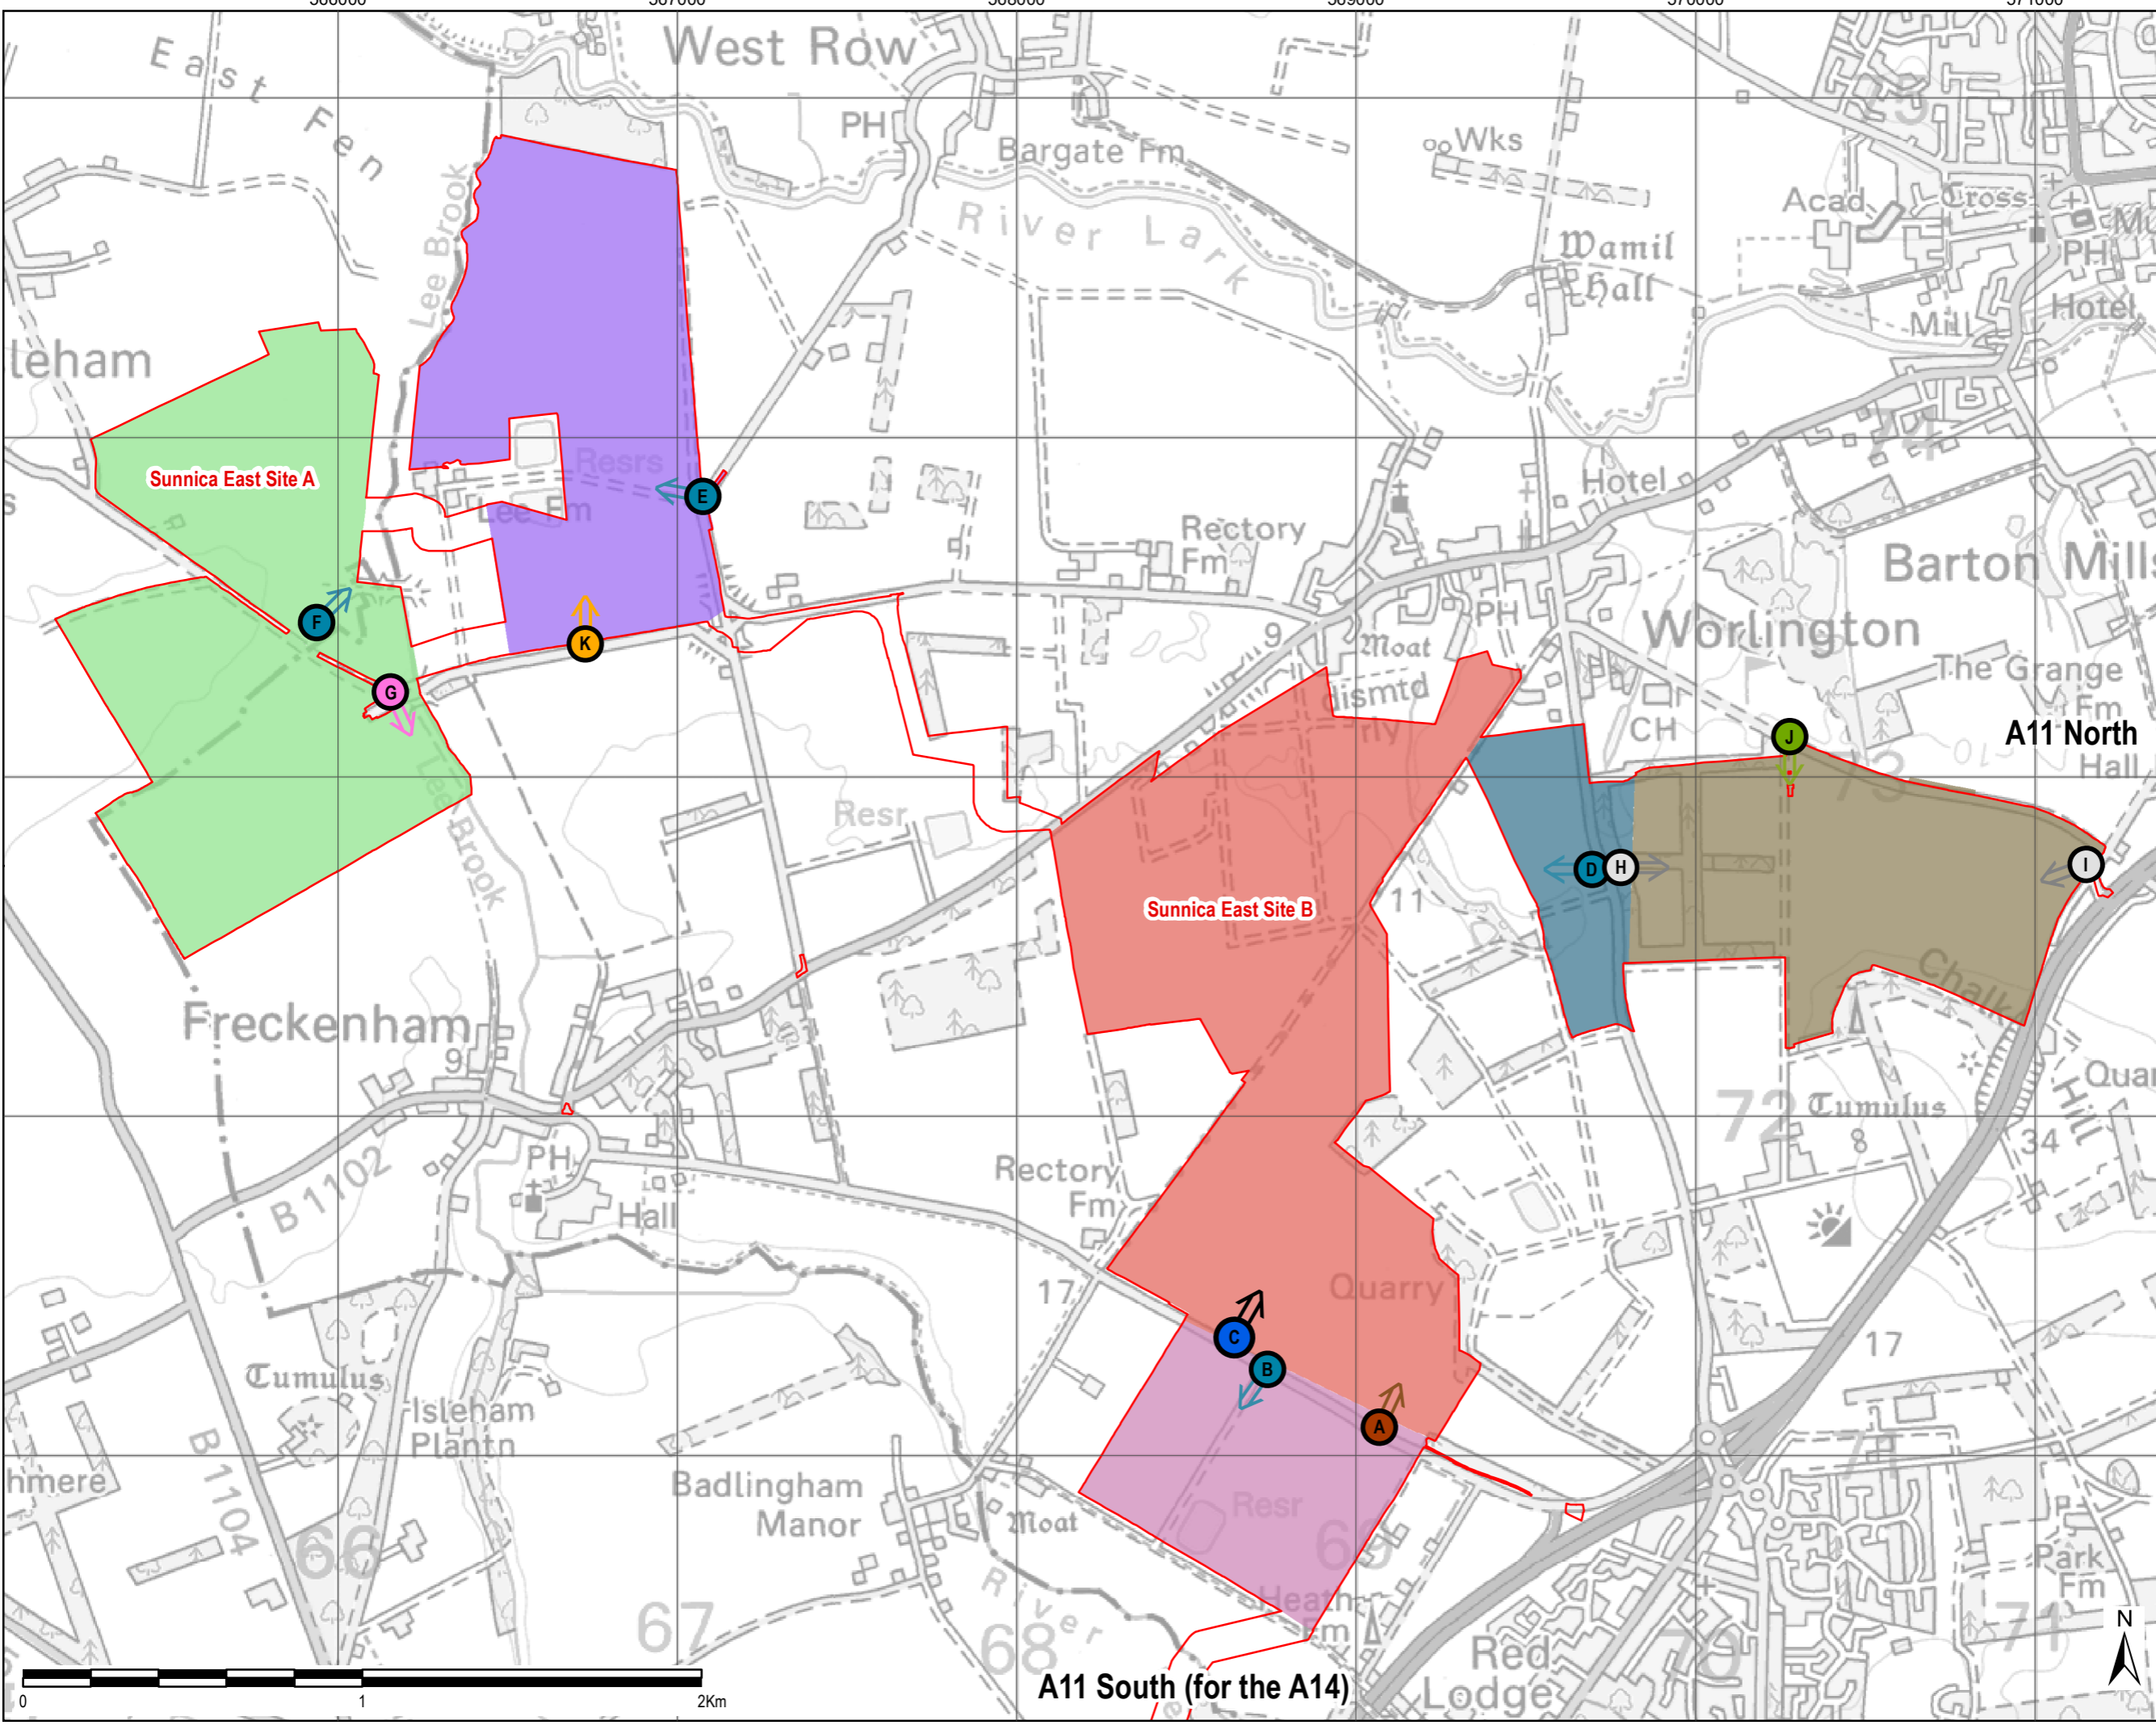

THIS DRAWING IS TO BE USED ONLY FOR THE PURPOSE OF ISSUE THAT IT WAS ISSUED FOR AND IS SUBJECT TO AMENDMENT

LEGEND

The Order Limits

Indicative Construction

- Sunnica East 1 - 12 Months
- Sunnica East 2 - 24 Months
- Sunnica East 3 - 24 Months
- Sunnica East 4 - 9 Months
- Sunnica East 5 - 13 Months
- Sunnica East 6 - 12 Months

Access Point

- Primary Access: Construction, Operation and Decommissioning
- Crane Access: Construction, Decommissioning and for Emergency Vehicles in Operation Only
- Secondary Access: Construction and Decommissioning Only
- Secondary Access: Construction, Operation and Decommissioning
- Secondary Access: Construction, Operation and Decommissioning (Not for HGV)
- Secondary Access: Construction, Decommissioning and for Emergency Vehicles in Operation Only
- Secondary Access: Operation Only

Copyright: Contains OS data © Crown copyright and database right 2019. Contains public sector information licensed under the Open Government Licence v3.0

NOTE: Document Reference: EN010106/APP/6.3
APFP Regulation: 5(2)(a)

Purpose of Issue: **EXAMINATION**

Client: **SUNNICA LTD**



Drawing Title: **FIGURE 3
SUNNICA EAST SITE
ACCESS LOCATIONS**

Drawn HW	Checked LL	Approved NC	Date 13/01/23
AECOM Internal Project No. 60589004		Scale @ A3 1:18,000	

THIS DOCUMENT HAS BEEN PREPARED PURSUANT TO AND SUBJECT TO THE TERMS OF AECOM'S APPOINTMENT BY ITS CLIENT. AECOM ACCEPTS NO LIABILITY FOR ANY USE OF THIS DOCUMENT OTHER THAN BY ITS ORIGINAL CLIENT OR FOLLOWING AECOM'S EXPRESS AGREEMENT TO SUCH USE AND ONLY FOR THE PURPOSES FOR WHICH IT WAS PREPARED AND PROVIDED.

AECOM
Unit 1 Wellbrook Court,
Gilton,
Cambridge, CB3 0NA
United Kingdom
Telephone (01223) 488000
www.aecom.com

AECOM


Drawing Number 60589004_ES_CTMP_003	Rev 01
---	------------------



THIS DRAWING IS TO BE USED ONLY FOR THE PURPOSE OF ISSUE THAT IT WAS ISSUED FOR AND IS SUBJECT TO AMENDMENT

LEGEND

- The Order Limits
- Indicative Construction Zone**
 - Sunnica West 1 - 24 Months
 - Sunnica West 2 - 10 Months
- Access Point**
 - ↑ Primary Access:
 - Construction, Operation and Decommissioning
 - ↑ Secondary Access:
 - Construction, Operation and Decommissioning

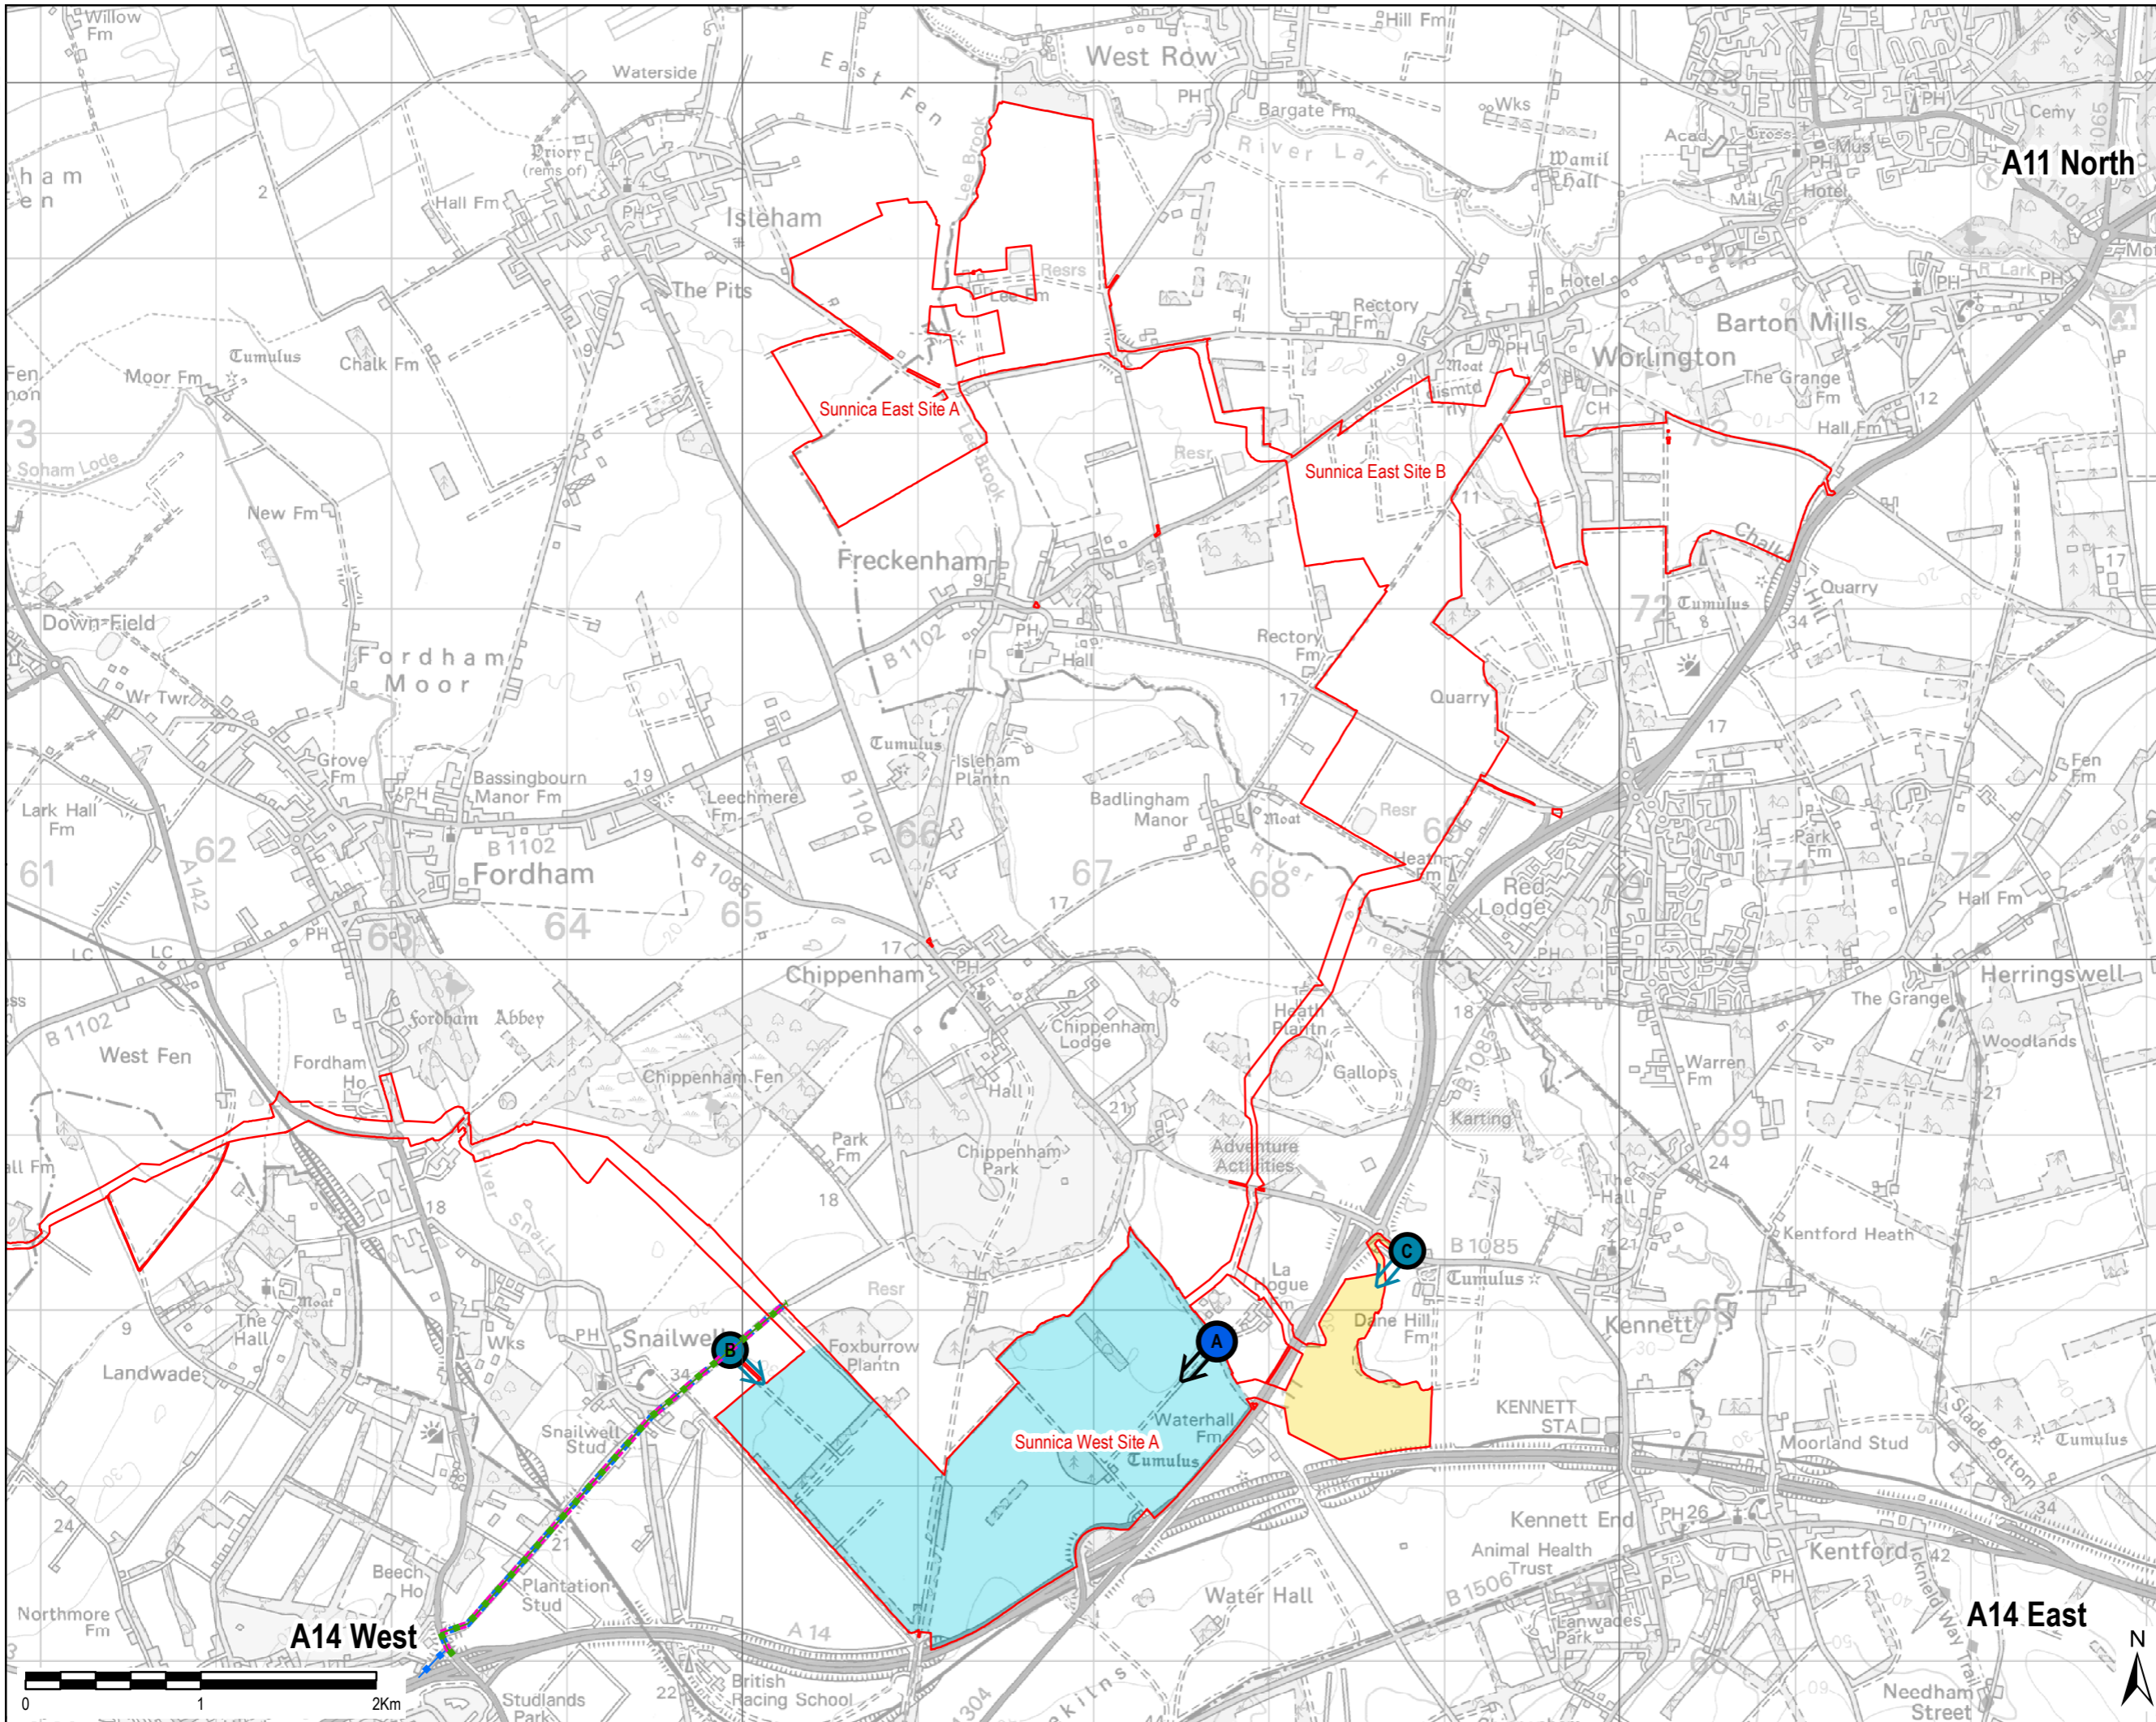

Copyright: Contains OS data © Crown copyright and database right 2019
 NOTE: Document Reference: EN10106/APPI/6.3
 APFP Regulation: 5(2)(a)

Purpose of Issue: FOR DCO SUBMISSION

Client: EXAMINATION

Project Title:

Drawing Title:


**FIGURE 4
SUNNICA WEST HGV
INBOUND ROUTES**

Drawn HW	Checked LL	Approved NC	Date 13/01/23
AECOM Internal Project No. 60589004		Scale @ A3 1:35,000	

THIS DOCUMENT HAS BEEN PREPARED PURSUANT TO AND SUBJECT TO THE TERMS OF AECOM'S APPOINTMENT BY ITS CLIENT. AECOM ACCEPTS NO LIABILITY FOR ANY USE OF THIS DOCUMENT OTHER THAN BY ITS ORIGINAL CLIENT OR FOLLOWING AECOM'S EXPRESS AGREEMENT TO SUCH USE, AND ONLY FOR THE PURPOSES FOR WHICH IT WAS PREPARED AND PROVIDED.

AECOM
 Unit 1 Wellbrook Court,
 Gilton,
 Cambridge, CB3 0NA
 United Kingdom
 Telephone (01223) 488000
 www.aecom.com


Drawing Number 60589004_ES_CTMP_004	Rev 01
---	------------------

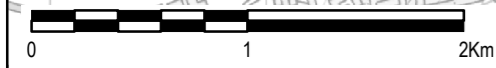

THIS DRAWING IS TO BE USED ONLY FOR THE PURPOSE OF ISSUE THAT IT WAS ISSUED FOR AND IS SUBJECT TO AMENDMENT

LEGEND

- The Order Limits
- Indicative Construction Zone**
 - Sunnica West 1 - 24 Months
 - Sunnica West 2 - 10 Months
- Access Point**
 - Primary Access: Construction, Operation and Decommissioning
 - Secondary Access: Construction, Operation and Decommissioning

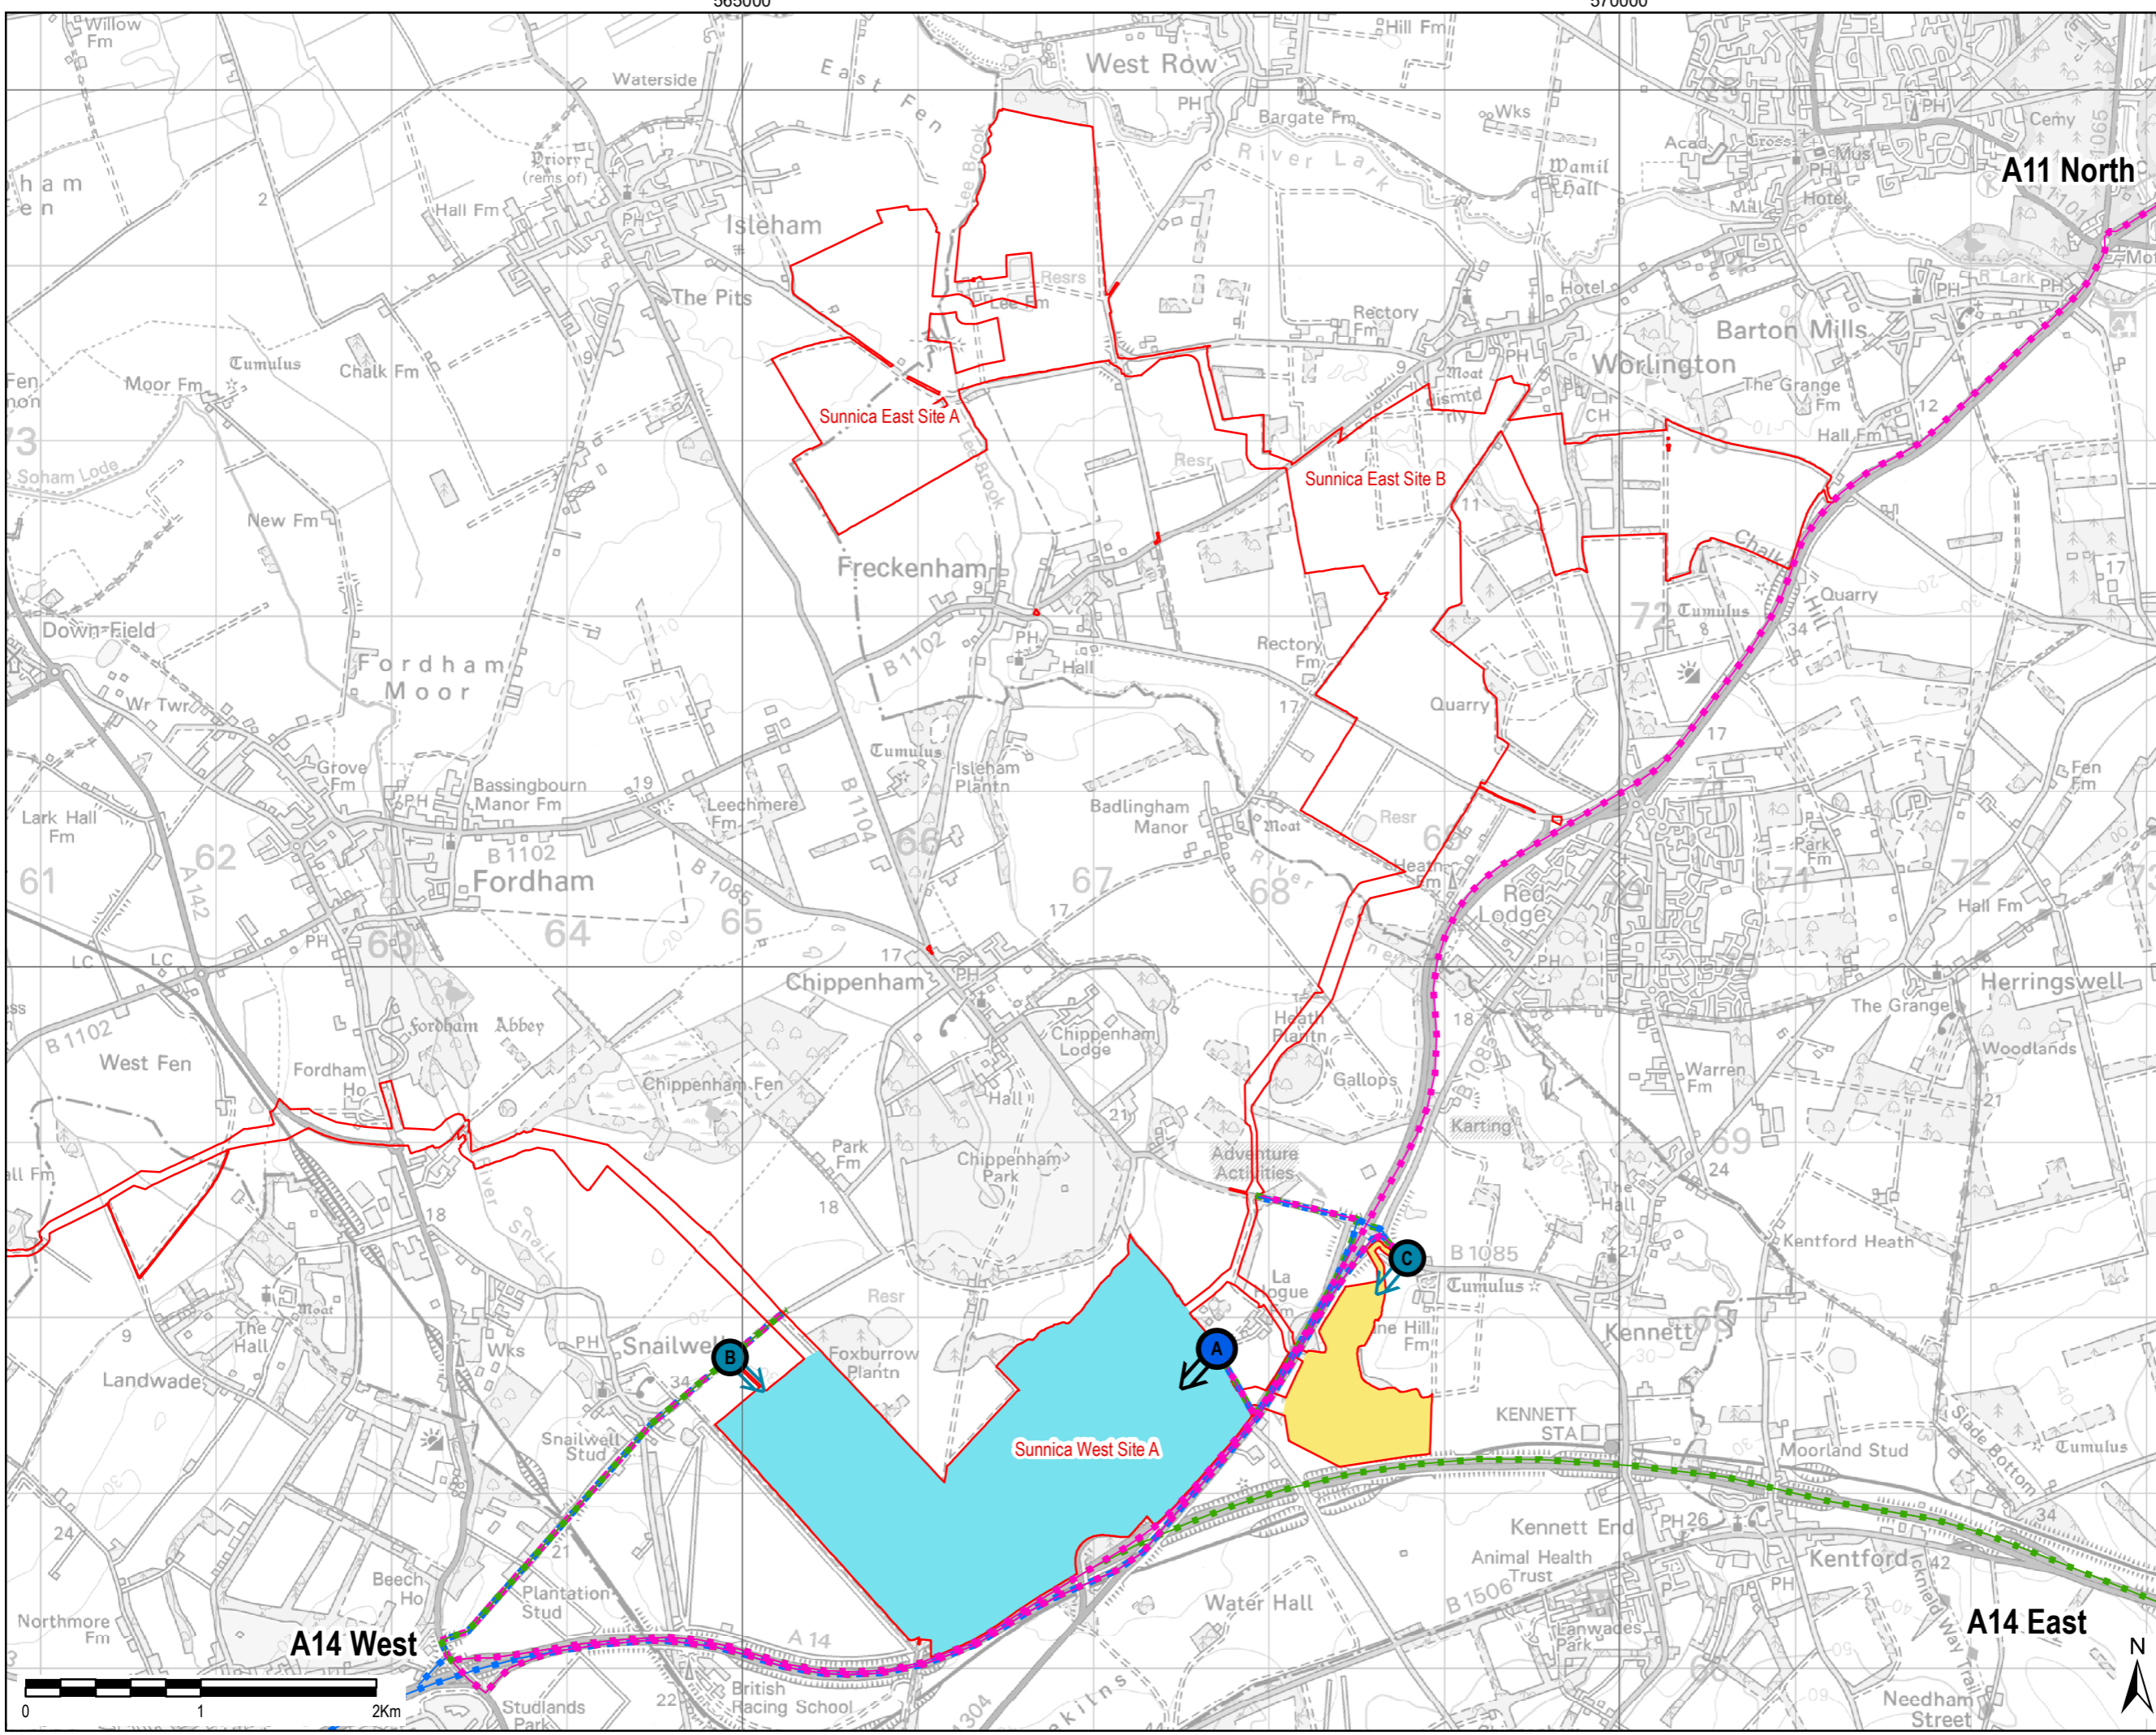

Copyright: Contains OS data © Crown copyright and database right 2019
 NOTE: Document Reference: EN010106/APPI/6.3
 APFP Regulation: 5(2)(a)

Purpose of Issue: EXAMINATION

Client: SUNNICA LTD




Drawing Title: FIGURE 5
SUNNICA WEST HGV
OUTBOUND ROUTES


Drawn HW	Checked LL	Approved NC	Date 13/01/23
AECOM Internal Project No. 60589004		Scale @ A3 1:35,000	

THIS DOCUMENT HAS BEEN PREPARED PURSUANT TO AND SUBJECT TO THE TERMS OF AECOM'S APPOINTMENT BY ITS CLIENT. AECOM ACCEPTS NO LIABILITY FOR ANY USE OF THIS DOCUMENT OTHER THAN BY ITS ORIGINAL CLIENT OR FOLLOWING AECOM'S EXPRESS AGREEMENT TO SUCH USE, AND ONLY FOR THE PURPOSES FOR WHICH IT WAS PREPARED AND PROVIDED.

AECOM
 Unit 1 Wellbrook Court,
 Gilton,
 Cambridge, CB3 0NA
 United Kingdom
 Telephone (01223) 488000
 www.aecom.com

Drawing Number 60589004_ES_CTMP_005	Rev 01
--	-----------

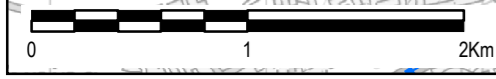

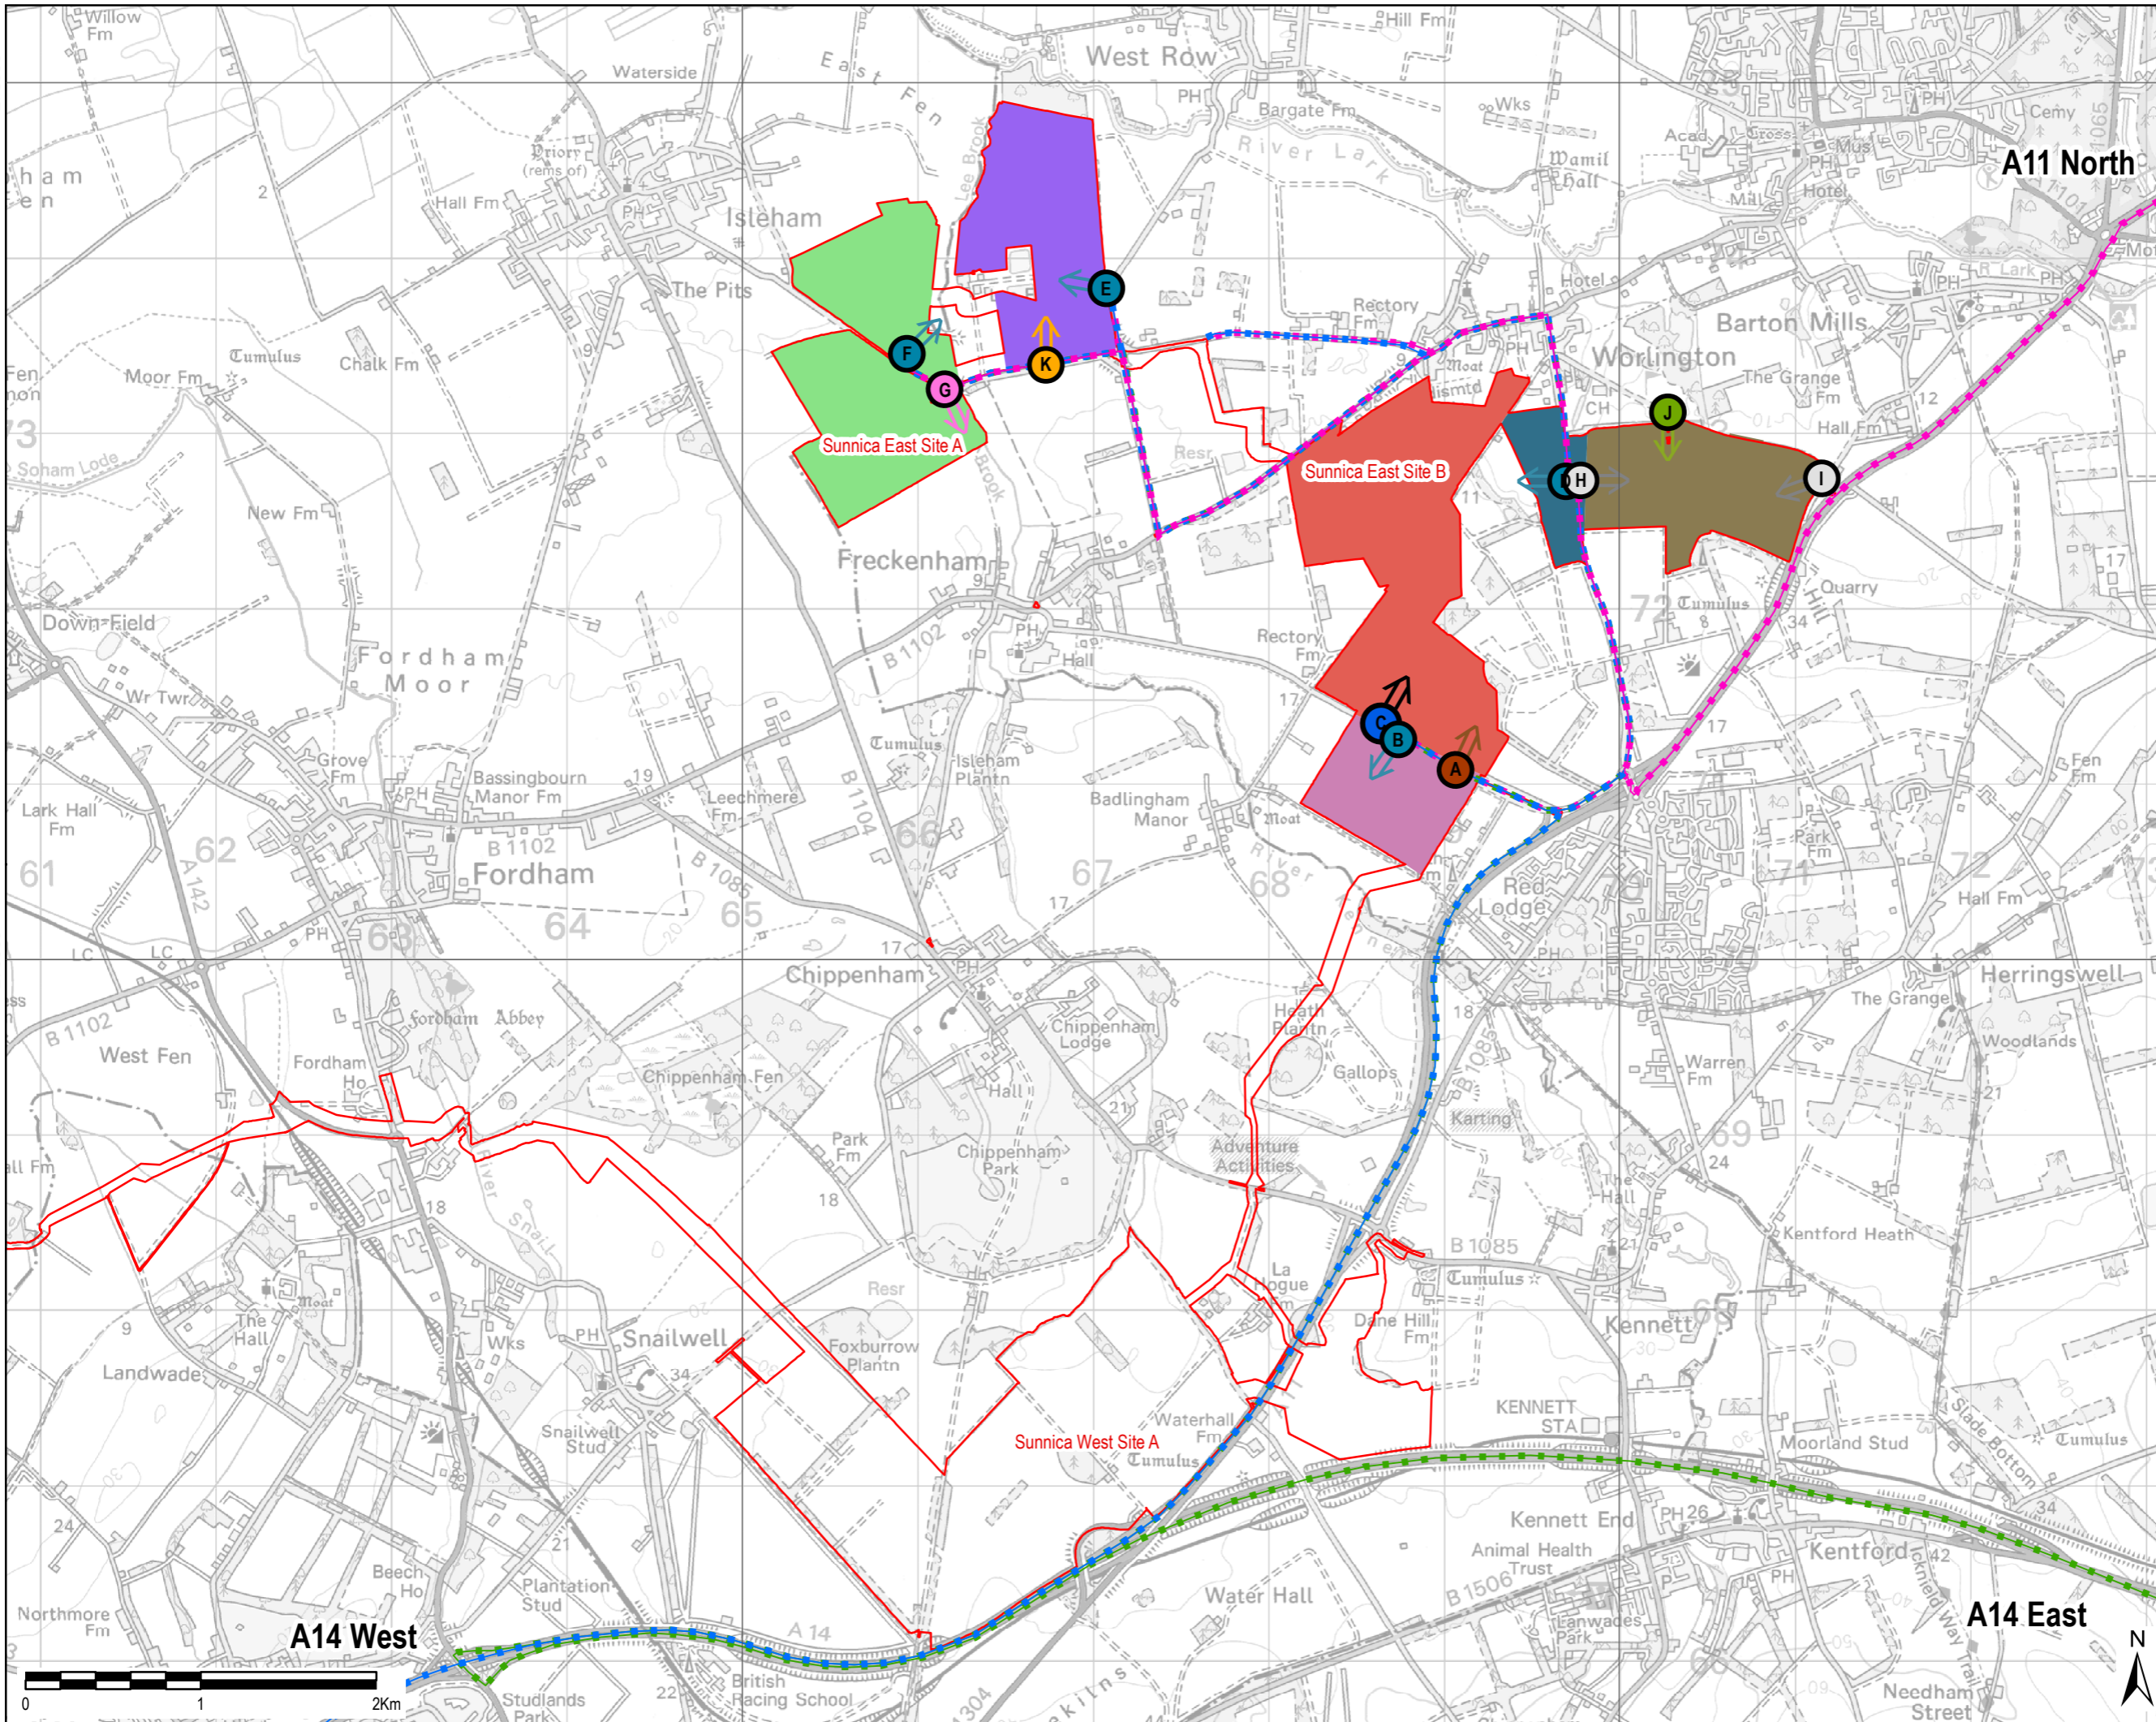

THIS DRAWING IS TO BE USED ONLY FOR THE PURPOSE OF ISSUE THAT IT WAS ISSUED FOR AND IS SUBJECT TO AMENDMENT

LEGEND

- The Order Limits
- Sunnica East HGV Inbound
- A14 E
- A14 W
- A11 N

Indicative Construction Zone

- Sunnica East 1 - 12 Months
- Sunnica East 2 - 24 Months
- Sunnica East 3 - 24 Months
- Sunnica East 4 - 9 Months
- Sunnica East 5 - 13 Months
- Sunnica East 6 - 12 Months

Access Point

- Primary Access: Construction, Operation and Decommissioning
- Crane Access: Construction, Decommissioning and for Emergency Vehicles in Operation Only
- Secondary Access: Construction and Decommissioning Only
- Secondary Access: Construction, Operation and Decommissioning
- Secondary Access: Construction, Operation and Decommissioning (Not for HGV)
- Secondary Access: Construction, Decommissioning and for Emergency Vehicles in Operation Only
- Secondary Access: Operation Only

Copyright: Contains OS data © Crown copyright and database right 2019
 NOTE: Document Reference: EN010106/APPI6.3
 APPF Regulation: 5(2)(a)

Purpose of Issue: **EXAMINATION**

Client: **SUNNICA LTD**



Drawing Title: **FIGURE 6
SUNNICA EAST
HGV INBOUND ROUTES**


Drawn HW	Checked LL	Approved NC	Date 13/01/23
AECOM Internal Project No. 60589004		Scale @ A3 1:35,000	

THIS DOCUMENT HAS BEEN PREPARED PURSUANT TO AND SUBJECT TO THE TERMS OF AECOM'S APPOINTMENT BY ITS CLIENT. AECOM ACCEPTS NO LIABILITY FOR ANY USE OF THIS DOCUMENT OTHER THAN BY ITS ORIGINAL CLIENT OR FOLLOWING AECOM'S EXPRESS AGREEMENT TO SUCH USE, AND ONLY FOR THE PURPOSES FOR WHICH IT WAS PREPARED AND PROVIDED.

AECOM
 Unit 1 Wellbrook Court,
 Gilton,
 Cambridge, CB3 0NA
 United Kingdom
 Telephone (01223) 488000
 www.aecom.com

Drawing Number 60589004_ES_CTMP_006	Rev 01
---	------------------



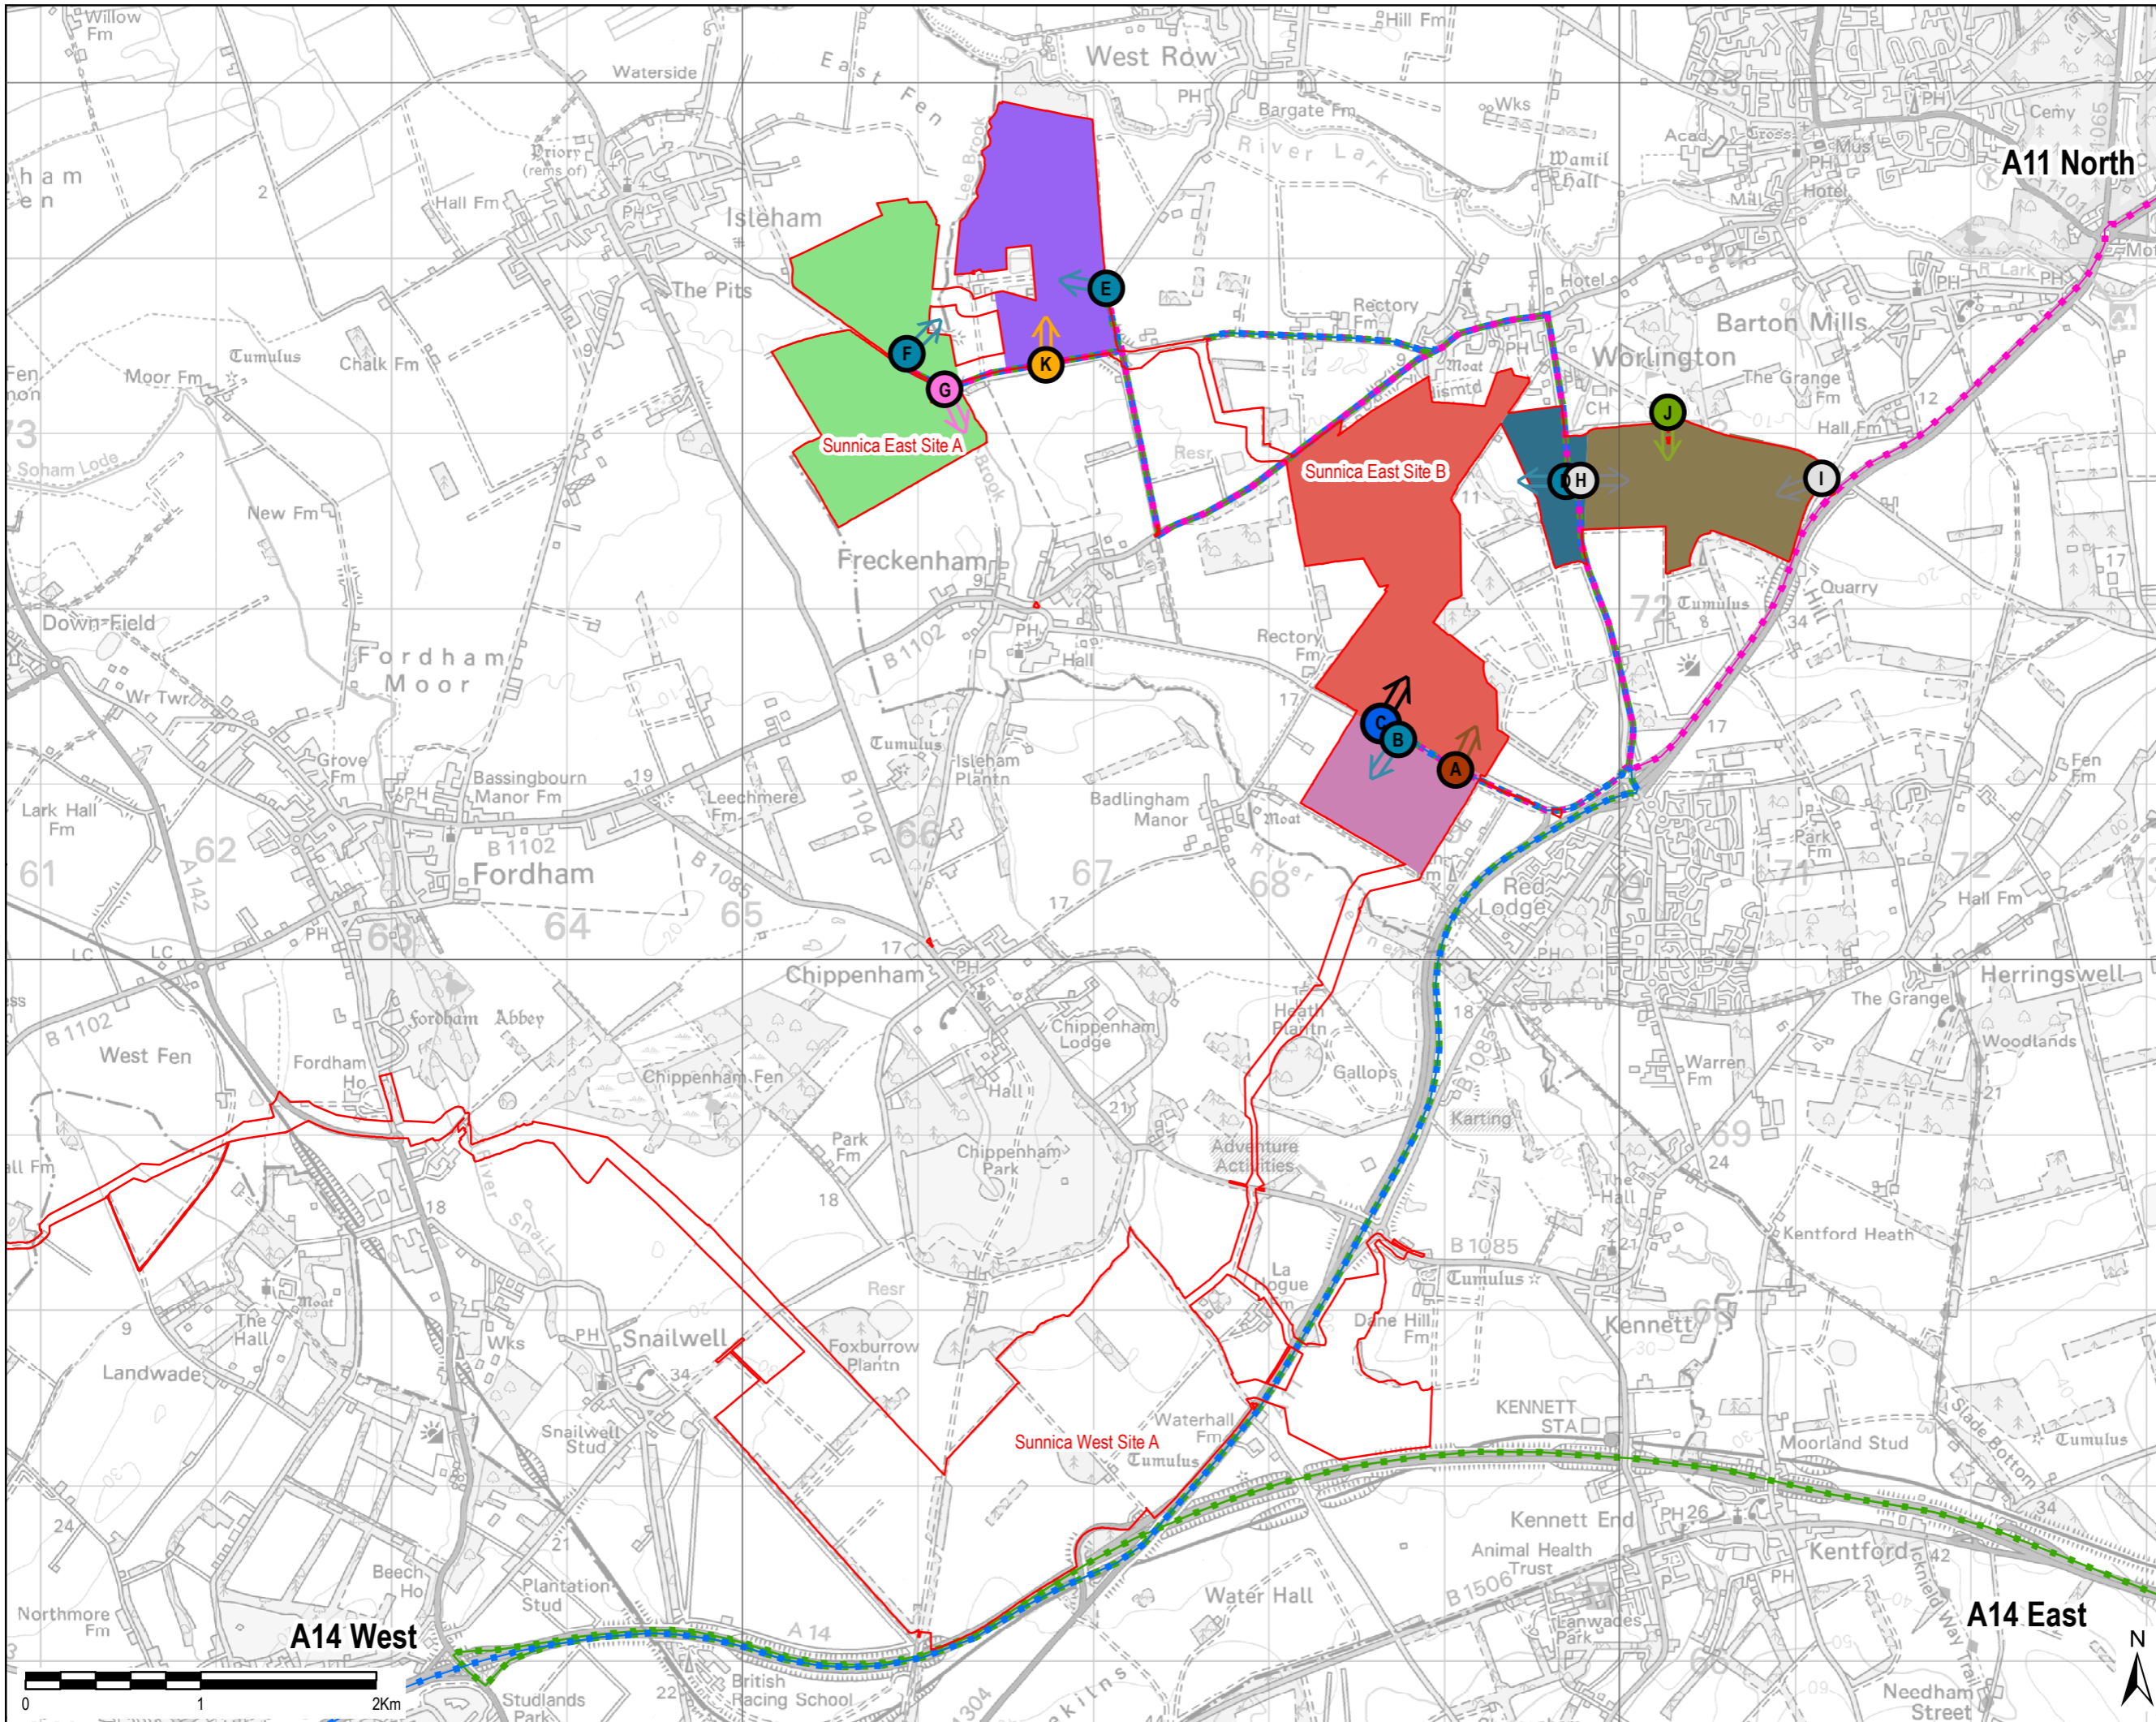

THIS DRAWING IS TO BE USED ONLY FOR THE PURPOSE OF ISSUE THAT IT WAS ISSUED FOR AND IS SUBJECT TO AMENDMENT

LEGEND

- The Order Limits
- Sunnica East HGV Outbound
 - A14 E
 - A14 S
 - A11 N
- Indicative Construction Zone**
 - Sunnica East 1 - 12 Months
 - Sunnica East 2 - 24 Months
 - Sunnica East 3 - 24 Months
 - Sunnica East 4 - 9 Months
 - Sunnica East 5 - 13 Months
 - Sunnica East 6 - 12 Months
- Access Point**
 - Primary Access: Construction, Operation and Decommissioning
 - Crane Access: Construction Decommissioning and for Emergency Vehicles in Operation Only
 - Secondary Access: Construction and Decommissioning Only
 - Secondary Access: Construction, Operation and Decommissioning
 - Secondary Access: Construction, Operation and Decommissioning (Not for HGV)
 - Secondary Access: Construction, Decommissioning and for Emergency Vehicles in Operation Only
 - Secondary Access: Operation Only

Copyright: Contains OS data © Crown copyright and database right 2019
 NOTE: Document Reference: EN10106/APPI/6.3
 APFP Regulation: 5(2)(a)

Purpose of Issue: **EXAMINATION**

Client: **SUNNICA LTD**

Project Title: **SUNNICA energy farm**

Drawing Title: **FIGURE 7 SUNNICA EAST HGV OUTBOUND ROUTES**

Drawn HW	Checked LL	Approved NC	Date 13/01/23
AECOM Internal Project No. 60589004		Scale @ A3 1:35,000	

THIS DOCUMENT HAS BEEN PREPARED PURSUANT TO AND SUBJECT TO THE TERMS OF AECOM'S APPOINTMENT BY ITS CLIENT. AECOM ACCEPTS NO LIABILITY FOR ANY USE OF THIS DOCUMENT OTHER THAN BY ITS ORIGINAL CLIENT OR FOLLOWING AECOM'S EXPRESS AGREEMENT TO SUCH USE, AND ONLY FOR THE PURPOSES FOR WHICH IT WAS PREPARED AND PROVIDED.


AECOM
 Unit 1 Wellbrook Court,
 Gilton,
 Cambridge, CB3 0NA
 United Kingdom
 Telephone (01223) 488000
 www.aecom.com

Drawing Number 60589004_ES_CTMP_007	Rev 01
---	------------------



File Name: \\aecom\it\uk\CBG1\lubs\PR-334327_Sunnica_Energy_Farm\400_Technical\434_Technical Disciplines\17_GIS\Layout\ES\Chapter 13 - Transport\Framework CTMP TP230104_SunnicaEastHGVOutboundRoutes.mxd

File Name: \\u.aecomnet.com\UK\CBG\1\Bos\PR-334327_Sunnica_Energy_Farm\400_Technical\434_Technical\Disiplines\17_GIS\Layout\ES\Chapter 13 - Transport\Framework CTMP TP230104_SunnicaEnergyFarm_CTMP_Fig8_BurwellHGVInboundRoutes.mxd

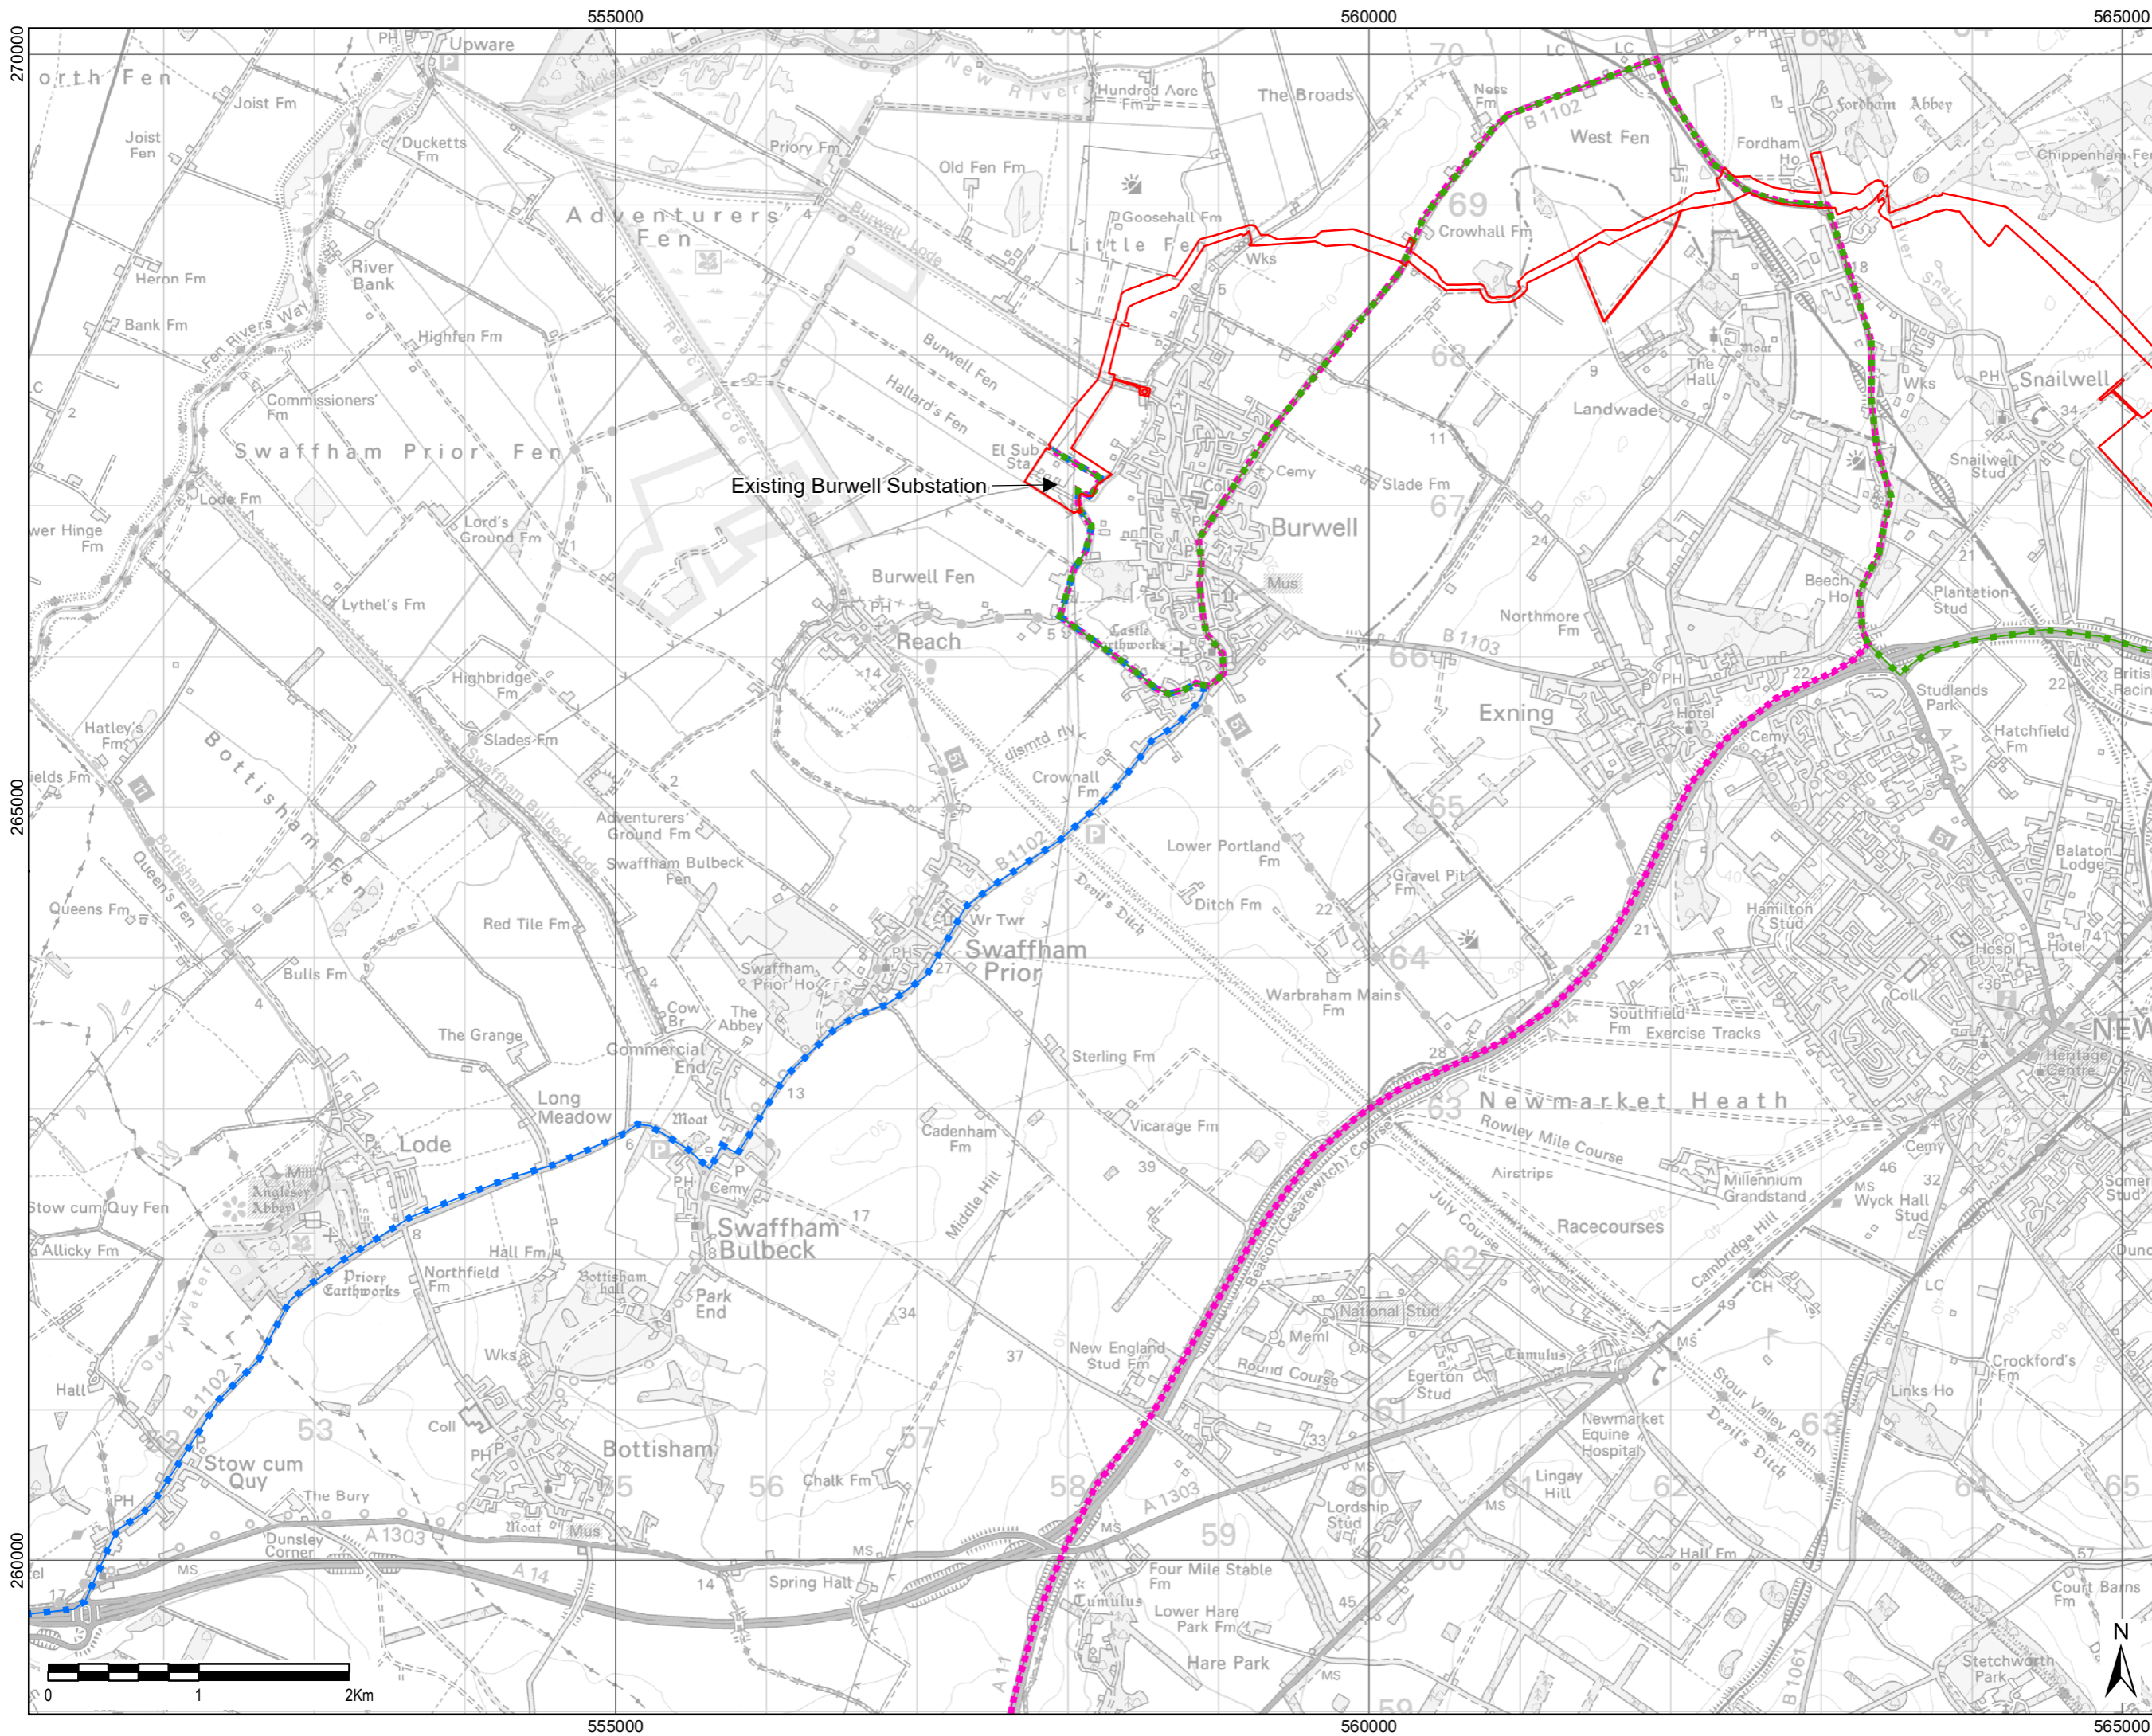

THIS DRAWING IS TO BE USED ONLY FOR THE PURPOSE OF ISSUE THAT IT WAS ISSUED FOR AND IS SUBJECT TO AMENDMENT

LEGEND

- The Order Limits

Burwell HGV Inbound

HGV Routes

- - - A11 S
- - - A14 E
- - - A14 W

Copyright:
Contains OS data © Crown copyright and database right 2019

NOTE:
Document Reference: EN010106/APP/6.3
APFP Regulation: 5(2)(a)

Purpose of Issue: EXAMINATION

Client: SUNNICA LTD



Drawing Title:

**FIGURE 8
BURWELL SUBSTATION AND
CABLE ROUTE
HGV INBOUND ROUTES**

Drawn HW	Checked LL	Approved NC	Date 13/01/23
AECOM Internal Project No. 60589004		Scale @ A3 1:40,000	


THIS DOCUMENT HAS BEEN PREPARED PURSUANT TO AND SUBJECT TO THE TERMS OF AECOM'S APPOINTMENT BY ITS CLIENT. AECOM ACCEPTS NO LIABILITY FOR ANY USE OF THIS DOCUMENT OTHER THAN BY ITS ORIGINAL CLIENT OR FOLLOWING AECOM'S EXPRESS AGREEMENT TO SUCH USE AND ONLY FOR THE PURPOSES FOR WHICH IT WAS PREPARED AND PROVIDED.

AECOM
Unit 1 Wellbrook Court,
Gilton,
Cambridge, CB3 0NA
United Kingdom
Telephone (01223) 488000
www.aecom.com



Drawing Number 60589004_ES_CTMP_008	Rev 02
---	------------------

File Name: \\aecom\it\uk\BGS1\l0bs\PR-334327_Sunnica_Energy_Farm\400_Technical\434_Technical\Disiplines\17_GIS\Layout\ES\Chapter 13 - Transport\Framework CTMP TP210707_SunnicaEnergyFarm_CTMP_Figure9_BurwellHGV\OutboundRoutes.mxd

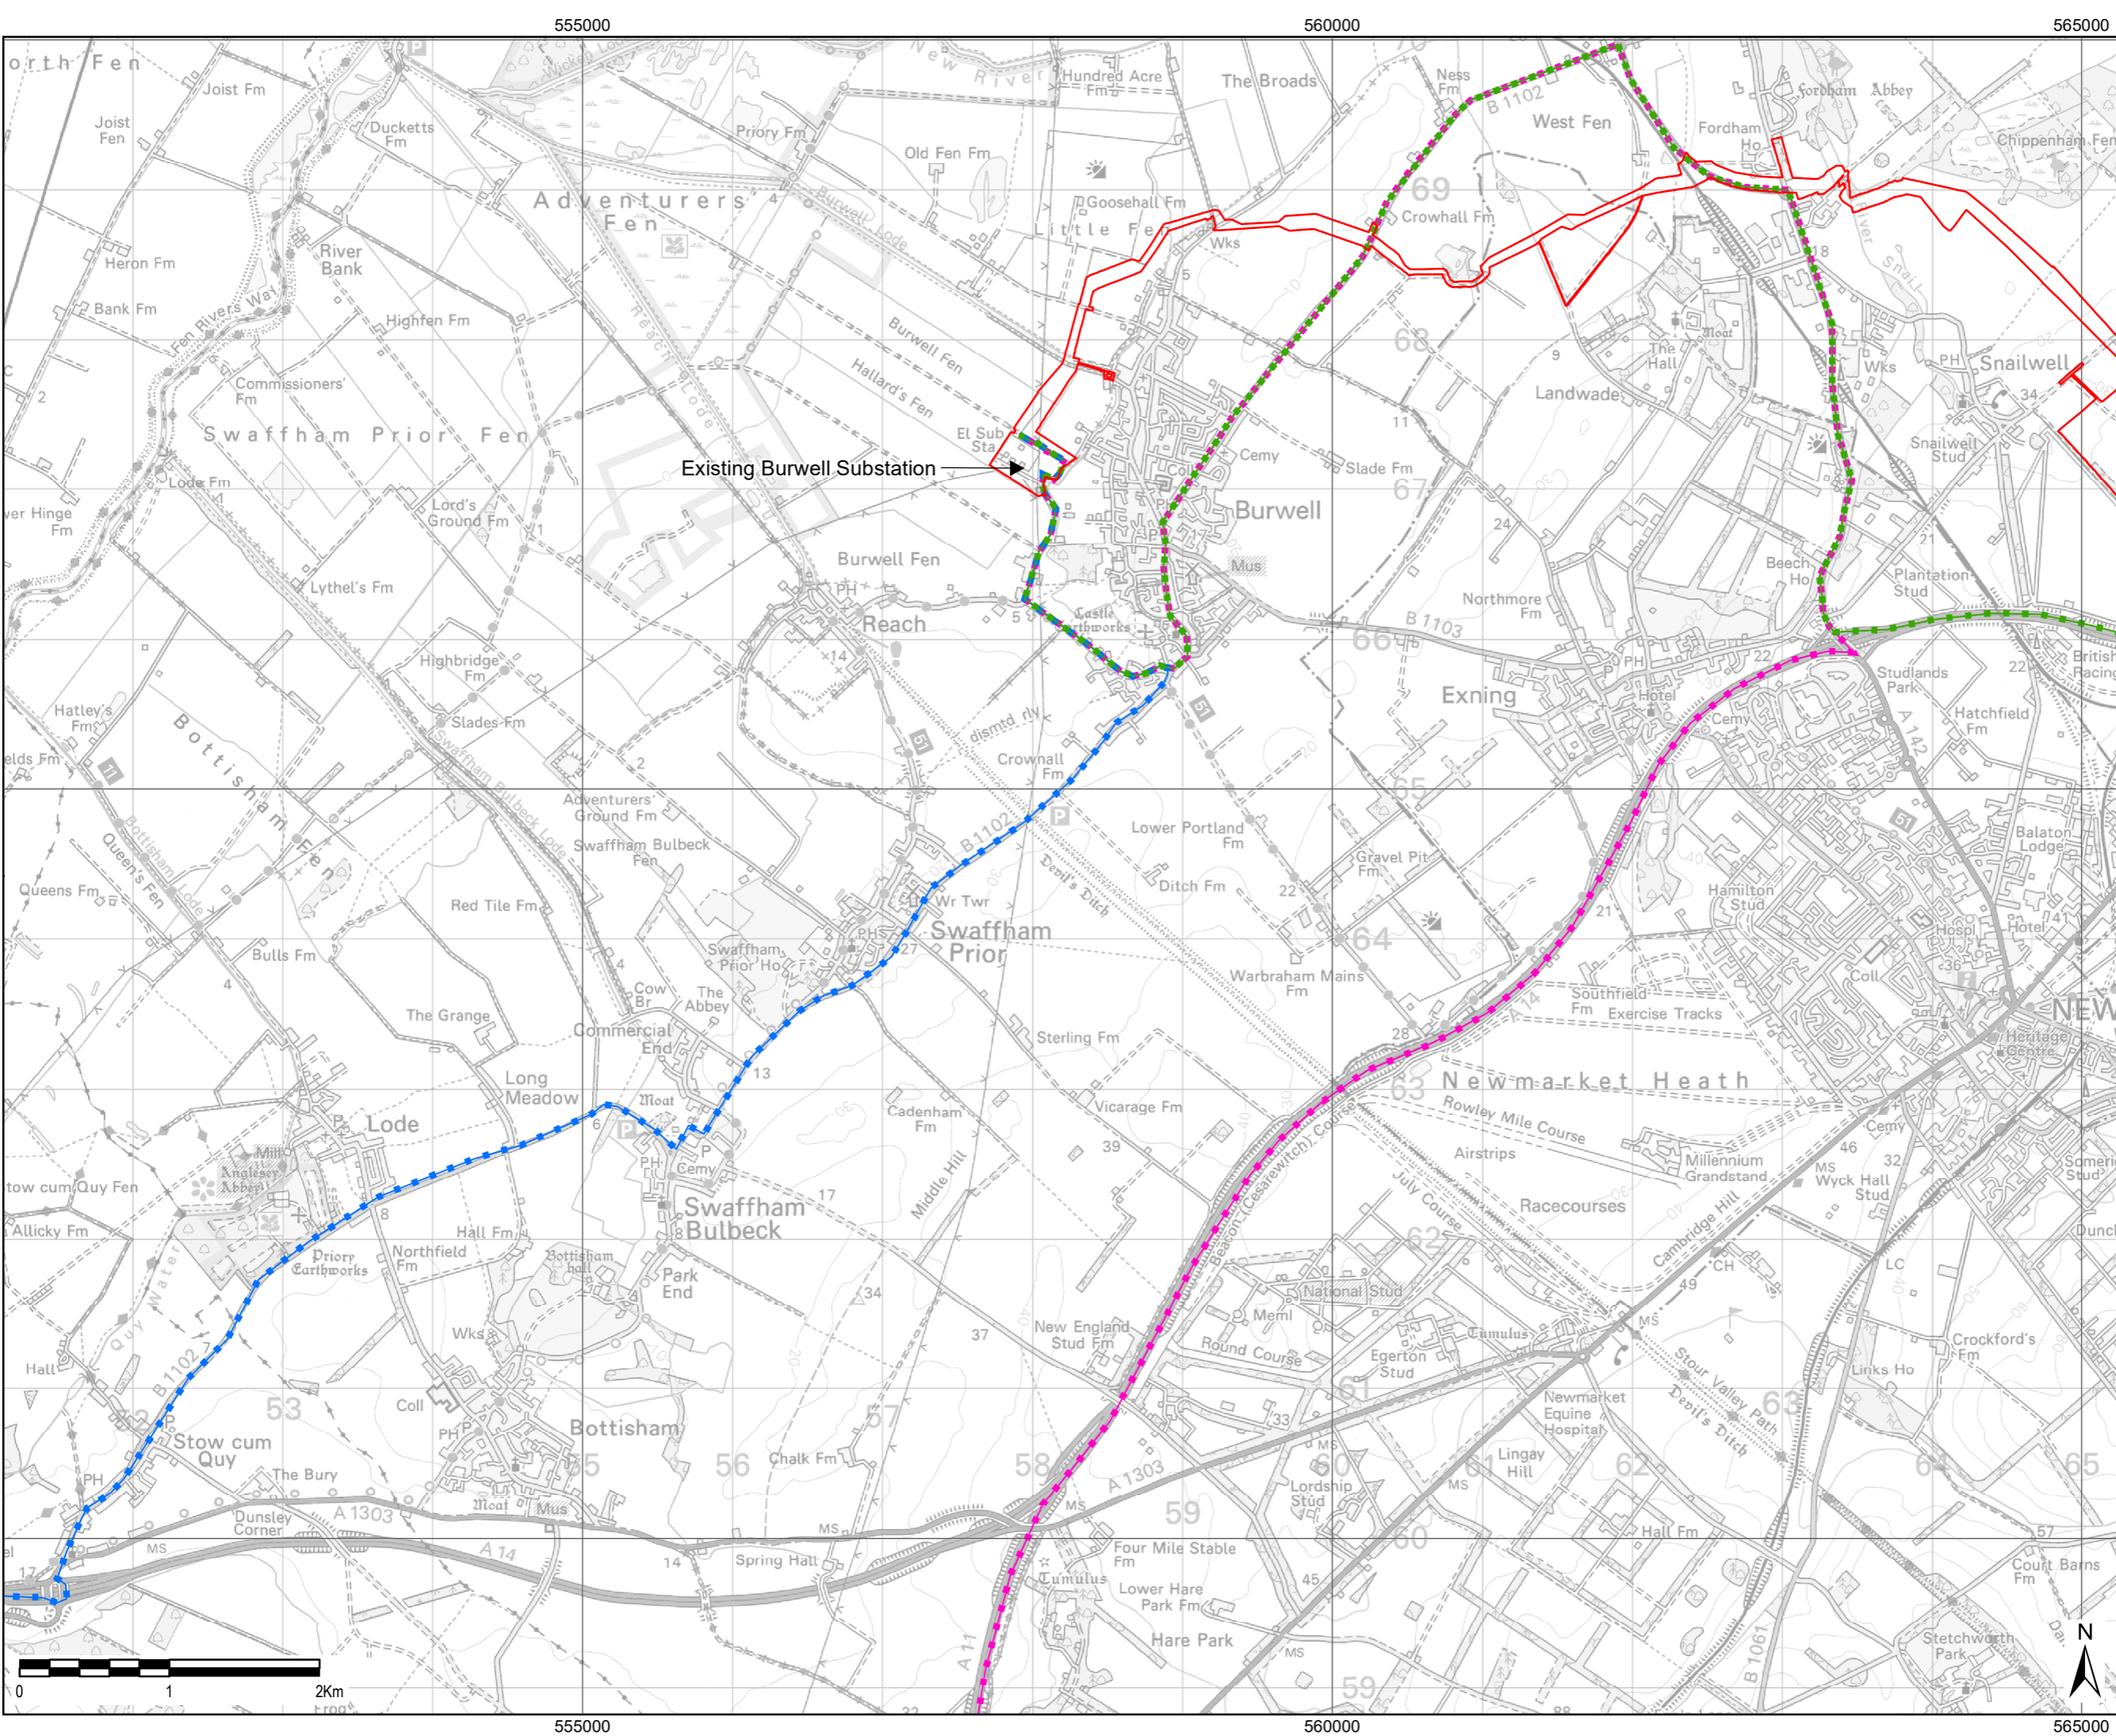

THIS DRAWING IS TO BE USED ONLY FOR THE PURPOSE OF ISSUE THAT IT WAS ISSUED FOR AND IS SUBJECT TO AMENDMENT

LEGEND

- The Order Limits
- Burwell HGV Outbound**
- HGV Routes**
- A11 S
- A14 E
- A14 W

Copyright: Contains OS data © Crown copyright and database right 2019
 NOTE: Document Reference: EN10106/APPI/6.3
 APFP Regulation: 5(2)(a)

Purpose of Issue: **EXAMINATION**

Client: **SUNNICA LTD**



Drawing Title: **FIGURE 9
 BURWELL SUBSTATION AND CABLE
 ROUTE HGV OUTBOUND ROUTES**

Drawn HW	Checked LL	Approved NC	Date 13/01/23
AECOM Internal Project No. 60589004		Scale @ A3 1:40,000	



THIS DOCUMENT HAS BEEN PREPARED PURSUANT TO AND SUBJECT TO THE TERMS OF AECOM'S APPOINTMENT BY ITS CLIENT. AECOM ACCEPTS NO LIABILITY FOR ANY USE OF THIS DOCUMENT OTHER THAN BY ITS ORIGINAL CLIENT OR FOLLOWING AECOM'S EXPRESS AGREEMENT TO SUCH USE, AND ONLY FOR THE PURPOSES FOR WHICH IT WAS PREPARED AND PROVIDED.


AECOM
 Unit 1 Wellbrook Court,
 Gilton,
 Cambridge, CB3 0NA
 United Kingdom
 Telephone (01223) 488000
 www.aecom.com



Drawing Number 60589004_ES_CTMP_009	Rev 02
---	------------------



- LEGEND**
-  The Order Limits
 -  Cable Route Site Access

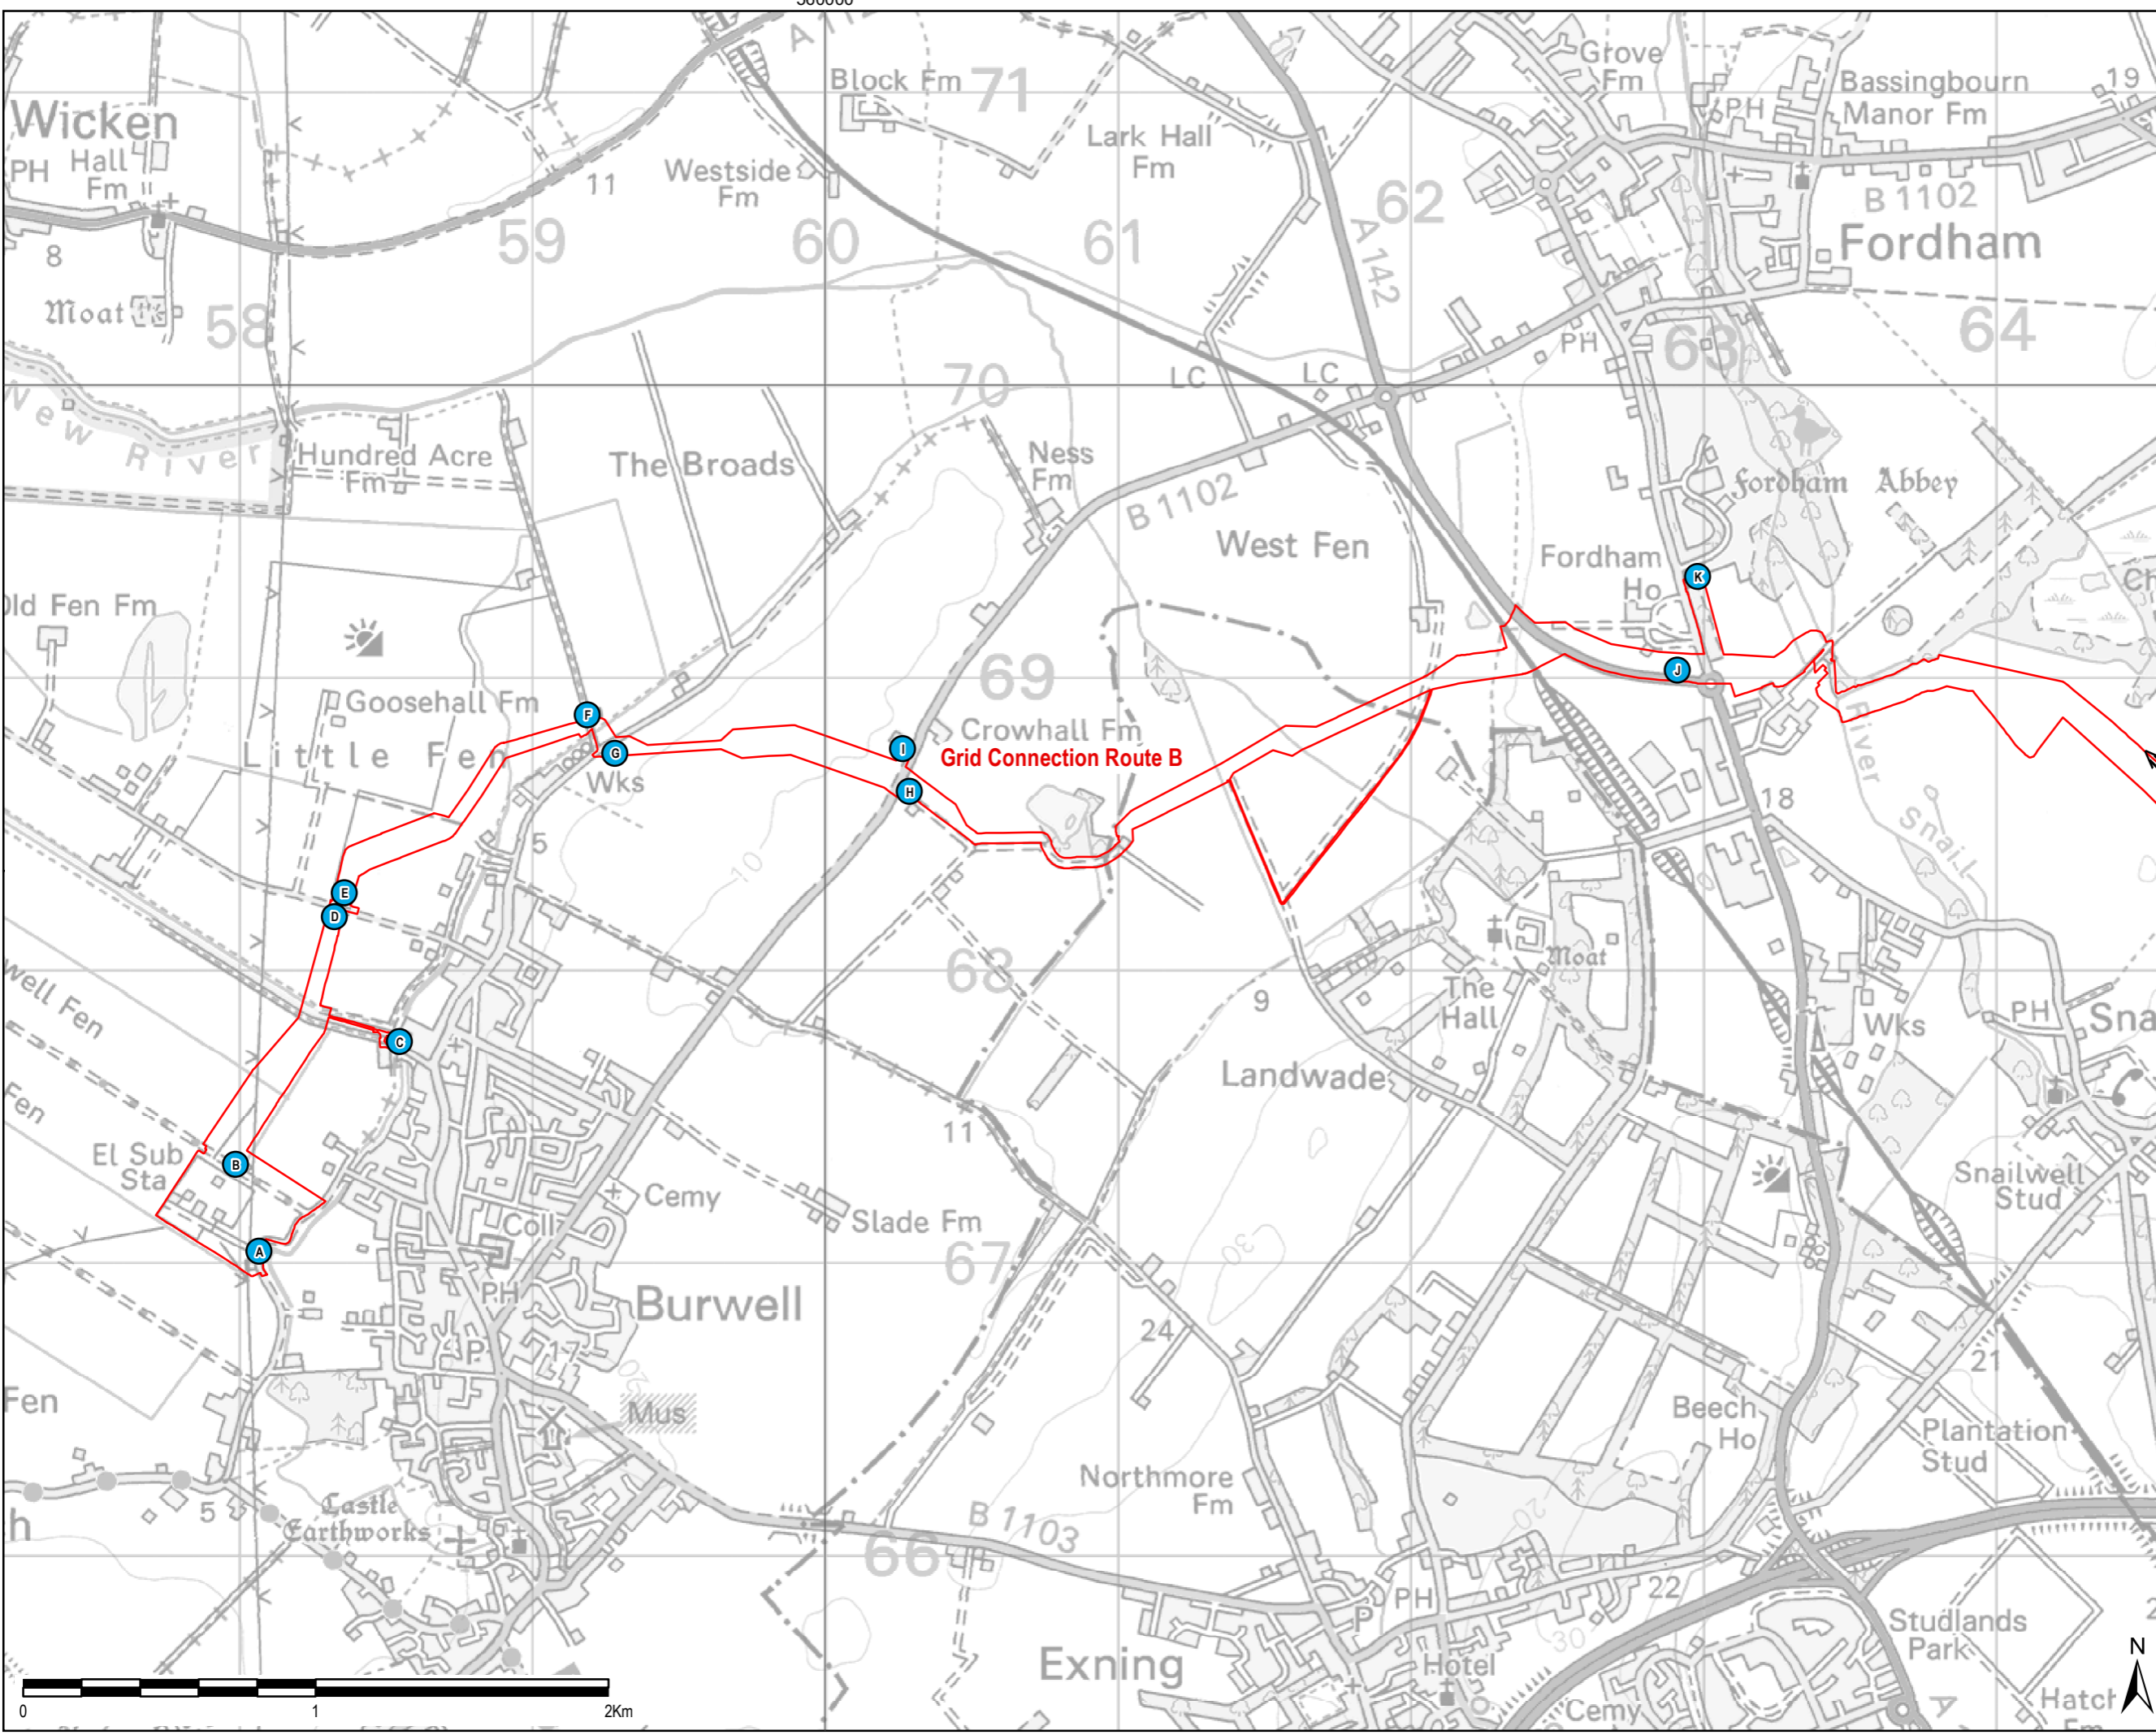

Copyright: Contains OS data © Crown copyright and database right 2019

NOTE: Document Reference: EN010106/APP/6.3 APFP Regulation: 5(2)(a)

Purpose of Issue EXAMINATION

Client SUNNICA LTD



Drawing Title **FIGURE 10**
GRID CONNECTION ROUTE A
AND GRID CONNECTION ROUTE B
SITE ACCESS LOCATIONS
(PLAN 1 OF 4)

Drawn HW	Checked LL	Approved NC	Date 13/01/23
AECOM Internal Project No. 60589004		Scale @ A3 1:21,000	


THIS DOCUMENT HAS BEEN PREPARED PURSUANT TO AND SUBJECT TO THE TERMS OF AECOM'S APPOINTMENT BY ITS CLIENT. AECOM ACCEPTS NO LIABILITY FOR ANY USE OF THIS DOCUMENT OTHER THAN BY ITS ORIGINAL CLIENT OR FOLLOWING AECOM'S EXPRESS AGREEMENT TO SUCH USE AND ONLY FOR THE PURPOSES FOR WHICH IT WAS PREPARED AND PROVIDED.

AECOM
 Unit 1 Wellbrook Court,
 Gilton,
 Cambridge, CB3 0NA
 United Kingdom
 Telephone (01223) 488000
 www.aecom.com



Drawing Number 60589004_ES_CTMP_010	Rev 02
---	------------------

File Name: \\aecom\it\lubs\PR-334327_Sunnica_Energy_Farm\400_Technical\434_Technical Disciplines\17_GIS\Layout\ES\Chapter 13 - Transport\Framework CTMP TP230104_SunnicaEnergyFarm_CTMP_Figure 10_CableRouteSiteAccessLocations1.mxd

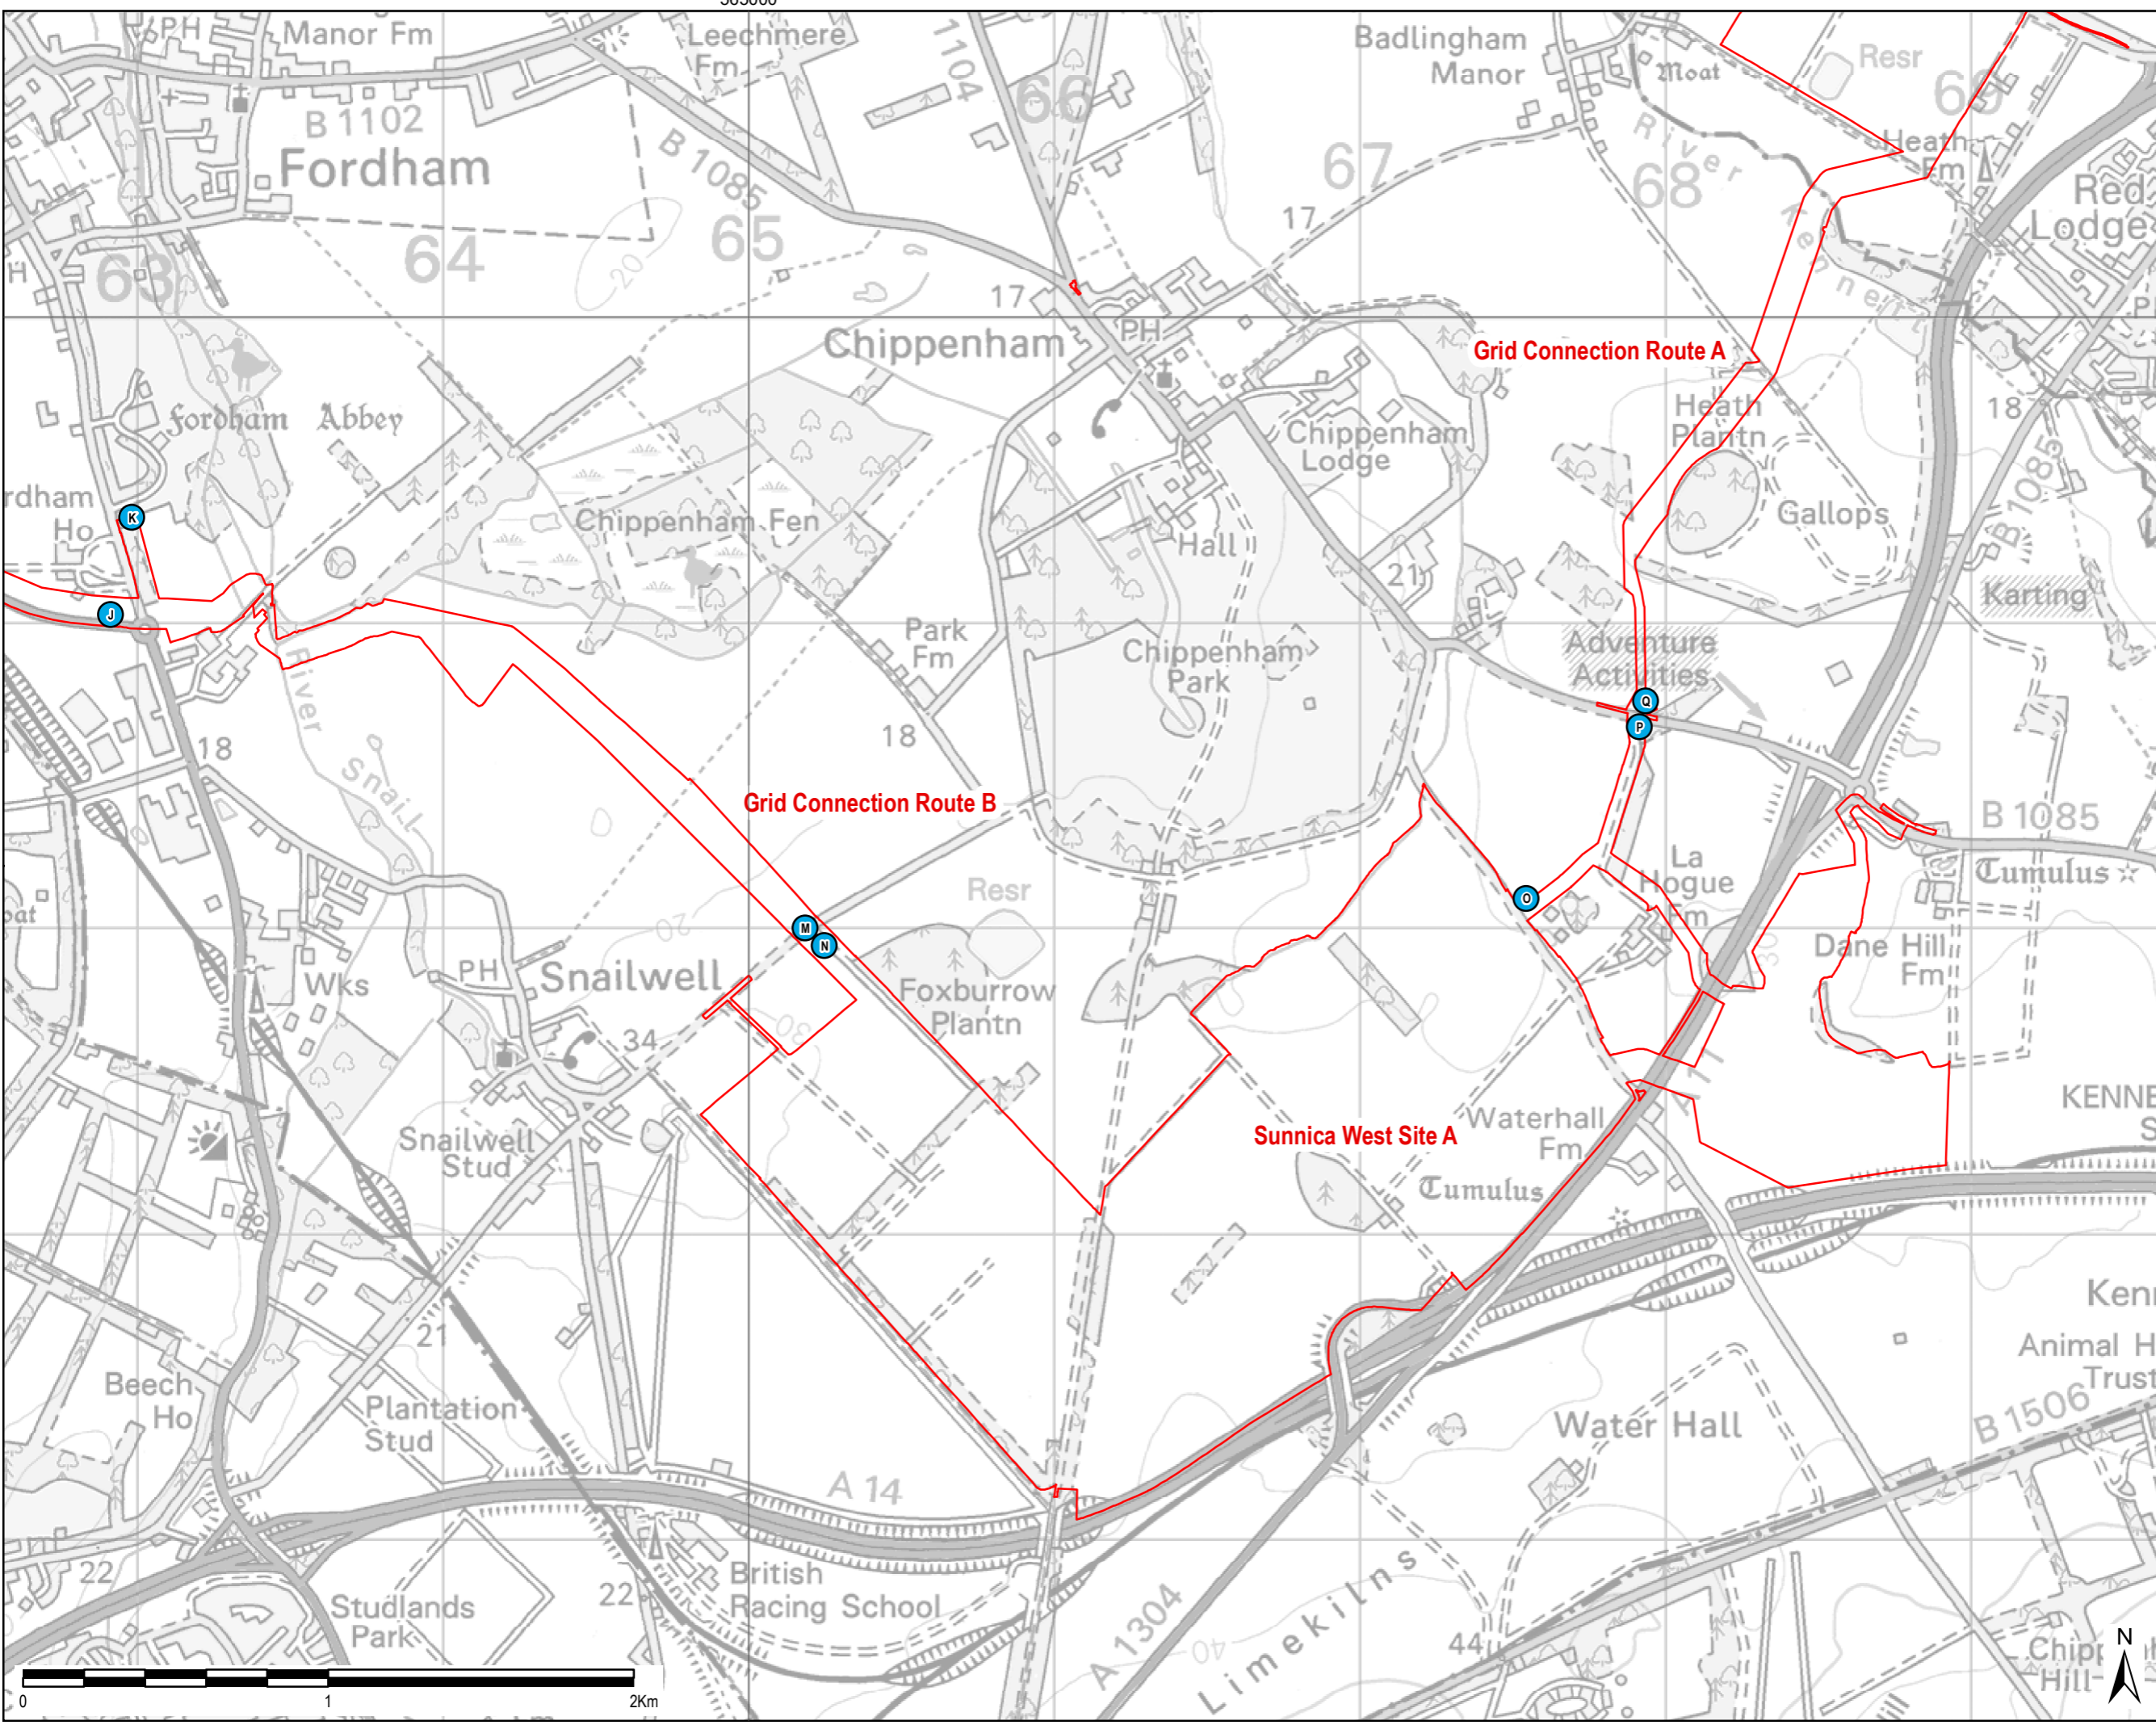

THIS DRAWING IS TO BE USED ONLY FOR THE PURPOSE OF ISSUE THAT IT WAS ISSUED FOR AND IS SUBJECT TO AMENDMENT

- LEGEND**
- The Order Limits
 - Cable Route Site Access

Copyright:
Contains OS data © Crown copyright and database right 2019

NOTE:
Document Reference: EN010106/APP/6.3
APFP Regulation: 5(2)(a)

Purpose of Issue
EXAMINATION

Client
SUNNICA LTD



Drawing Title
**FIGURE 11
GRID CONNECTION ROUTE A
AND GRID CONNECTION ROUTE B
SITE ACCESS LOCATIONS
(PLAN 2 OF 4)**

Drawn HW	Checked LL	Approved NC	Date 13/01/23
AECOM Internal Project No. 60589004		Scale @ A3 1:20,000	

THIS DOCUMENT HAS BEEN PREPARED PURSUANT TO AND SUBJECT TO THE TERMS OF AECOM'S APPOINTMENT BY ITS CLIENT. AECOM ACCEPTS NO LIABILITY FOR ANY USE OF THIS DOCUMENT OTHER THAN BY ITS ORIGINAL CLIENT OR FOLLOWING AECOM'S EXPRESS AGREEMENT TO SUCH USE, AND ONLY FOR THE PURPOSES FOR WHICH IT WAS PREPARED AND PROVIDED.

AECOM
Unit 1 Wellbrook Court,
Gilton,
Cambridge, CB3 0NA
United Kingdom
Telephone (01223) 488000
www.aecom.com




Drawing Number 60589004_ES_CTMP_011	Rev 02
---	------------------

File Name: \\au.aecom.com\UK\UK06GSI\Jobs\PR-334327_Sunnica_Energy_Farm\400_Technical\434_Technical Disciplines\17_GIS\Layout\ES\Chapter 13 - Transport\Framework CTMP TP230104_SunnicaEnergyFarm_CTMP_Figure 11_CableRouteSiteAccessLocations2.mxd

THIS DRAWING IS TO BE USED ONLY FOR THE PURPOSE OF ISSUE THAT IT WAS ISSUED FOR AND IS SUBJECT TO AMENDMENT

- LEGEND**
- The Order Limits
 - Cable Route Site Access

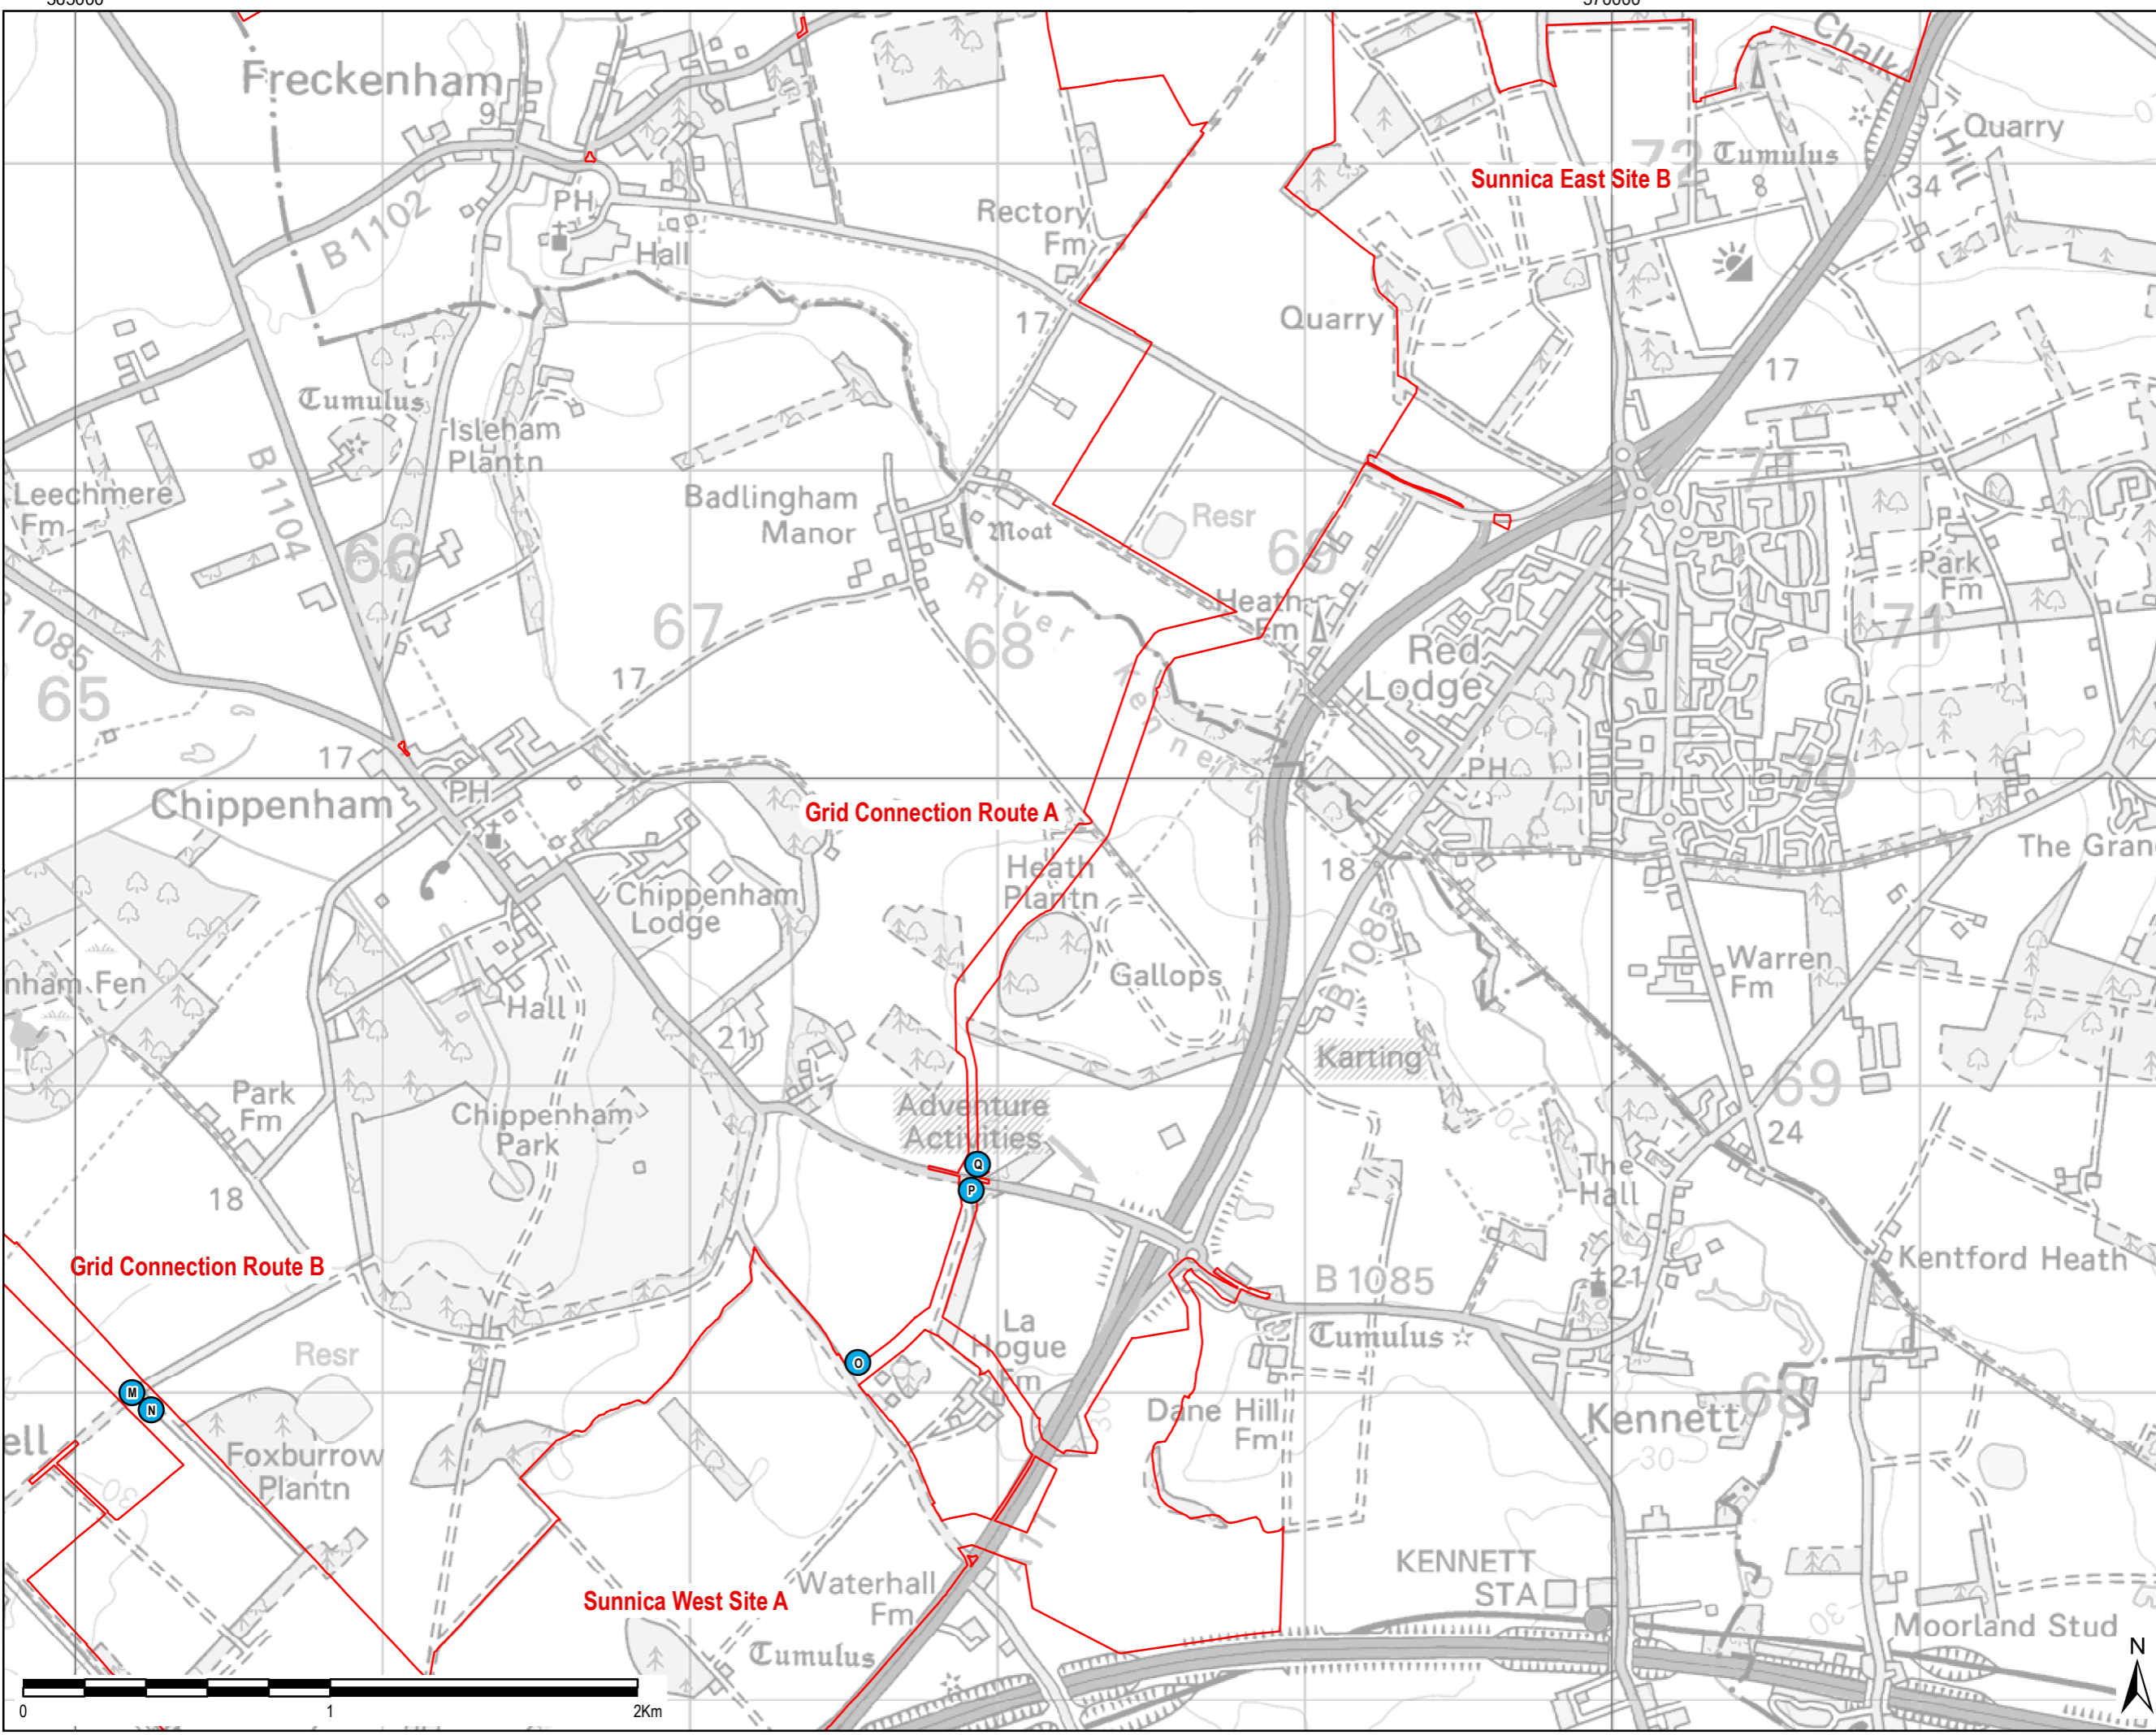

Copyright:
Contains OS data © Crown copyright and database right 2019

NOTE:
Document Reference: EN010106/APP/6.3
APFP Regulation: 5(2)(a)

Purpose of Issue
EXAMINATION

Client
SUNNICA LTD



Drawing Title
**FIGURE 12
GRID CONNECTION ROUTE A
AND GRID CONNECTION ROUTE
B SITE ACCESS LOCATIONS
(PLAN 3 OF 4)**


Drawn HW	Checked LL	Approved NC	Date 13/01/23
AECOM Internal Project No. 60589004		Scale @ A3 1:20,000	

THIS DOCUMENT HAS BEEN PREPARED PURSUANT TO AND SUBJECT TO THE TERMS OF AECOM'S APPOINTMENT BY ITS CLIENT. AECOM ACCEPTS NO LIABILITY FOR ANY USE OF THIS DOCUMENT OTHER THAN BY ITS ORIGINAL CLIENT OR FOLLOWING AECOM'S EXPRESS AGREEMENT TO SUCH USE AND ONLY FOR THE PURPOSES FOR WHICH IT WAS PREPARED AND PROVIDED.

AECOM
Unit 1 Wellbrook Court,
Gilton,
Cambridge, CB3 0NA
United Kingdom
Telephone (01223) 488000
www.aecom.com



Drawing Number 60589004_ES_CTMP_012	Rev 02
---	------------------

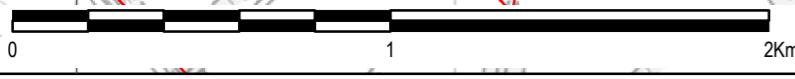

File Name: \\au.aecom.com\UK\UKBGS1\Jobs\PR-334327_Sunnica_Energy_Farm\400_Technical\434_Technical Disciplines\17_GIS\Layout\ES\Chapter 13 - Transport\Framework CTMP TP230104_SunnicaEnergyFarm_CTMP_Figure 12_CableRouteSiteAccessLocations3.mxd

270000

THIS DRAWING IS TO BE USED ONLY FOR THE PURPOSE OF ISSUE THAT IT WAS ISSUED FOR AND IS SUBJECT TO AMENDMENT

- LEGEND**
- The Order Limits
 - Cable Route Site Access

Copyright:
Contains OS data © Crown copyright and database right 2019

NOTE:
Document Reference: EN010106/APP/6.3
APFP Regulation: 5(2)(a)

Purpose of Issue
EXAMINATION

Client
SUNNICA LTD




Drawing Title
**FIGURE 13
GRID CONNECTION ROUTE A
AND GRID CONNECTION ROUTE B
SITE ACCESS LOCATIONS
(PLAN 4 OF 4)**

Drawn HW	Checked LL	Approved NC	Date 13/01/23
AECOM Internal Project No. 60589004		Scale @ A3 1:20,000	

THIS DOCUMENT HAS BEEN PREPARED PURSUANT TO AND SUBJECT TO THE TERMS OF AECOM'S APPOINTMENT BY ITS CLIENT. AECOM ACCEPTS NO LIABILITY FOR ANY USE OF THIS DOCUMENT OTHER THAN BY ITS ORIGINAL CLIENT OR FOLLOWING AECOM'S EXPRESS AGREEMENT TO SUCH USE, AND ONLY FOR THE PURPOSES FOR WHICH IT WAS PREPARED AND PROVIDED.

AECOM
Unit 1 Wellbrook Court,
Gilton,
Cambridge, CB3 0NA
United Kingdom
Telephone (01223) 488000
www.aecom.com

Drawing Number 60589004_ES_CTMP_013	Rev 02
---	------------------

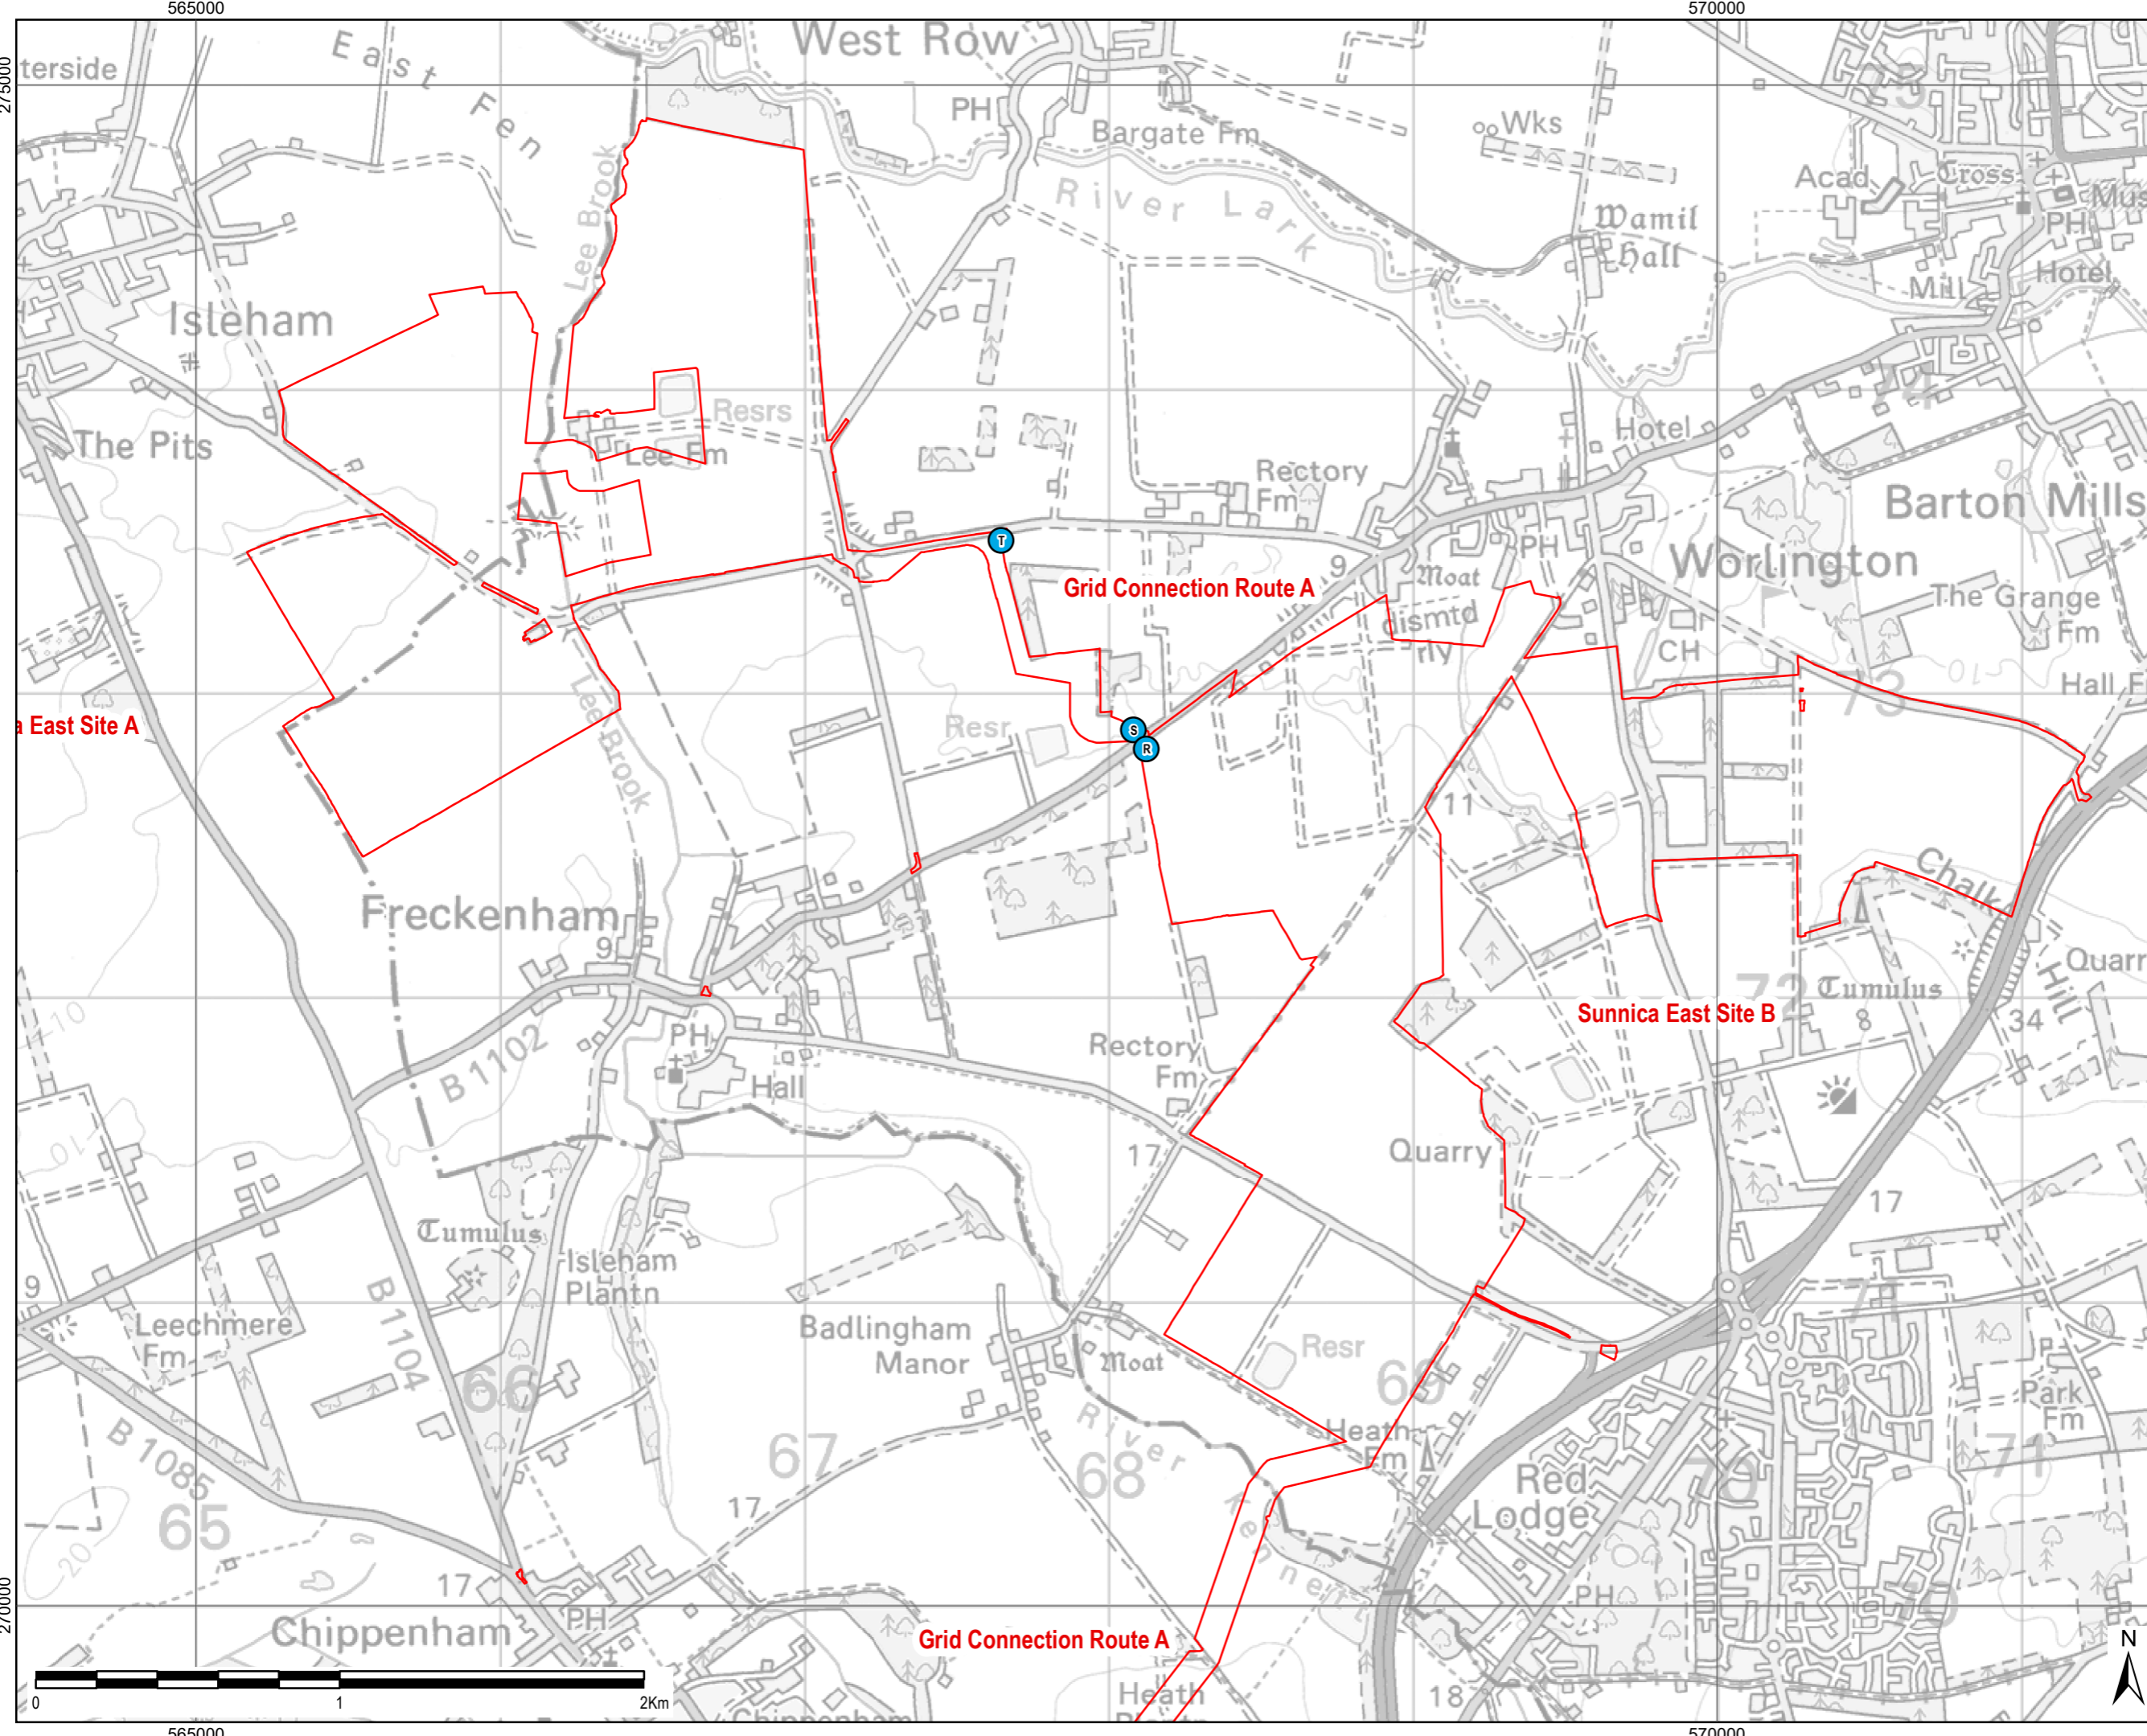

File Name: \\au.aecomnet.com\UK\KBCG\1\Jobs\PR-334327_Sunnica_Energy_Farm\400_Technical\434_Technical Disciplines\17_GIS\Layout\ES\Chapter 13 - Transport\Framework CTMP TP230104_SunnicaEnergyFarm_CTMP_Figure 13_CableRouteSiteAccessLocations4.mxd

