



# Annex A – Figures



LEGEND  
The Order Limits

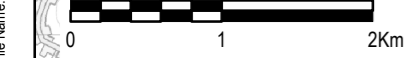


File Name: \\aecom\it\lms\PR\334327\_Sunnica\_Energy\_Farm\400\_Technical\434\_Technical Disciplines\7\_GIS\Layout\ES\Chapter 13\_Transport\Framework CTMP TP230104\_SunnicaEnergyFarm\_CTMP\_Figure1\_SiteLocation.mxd

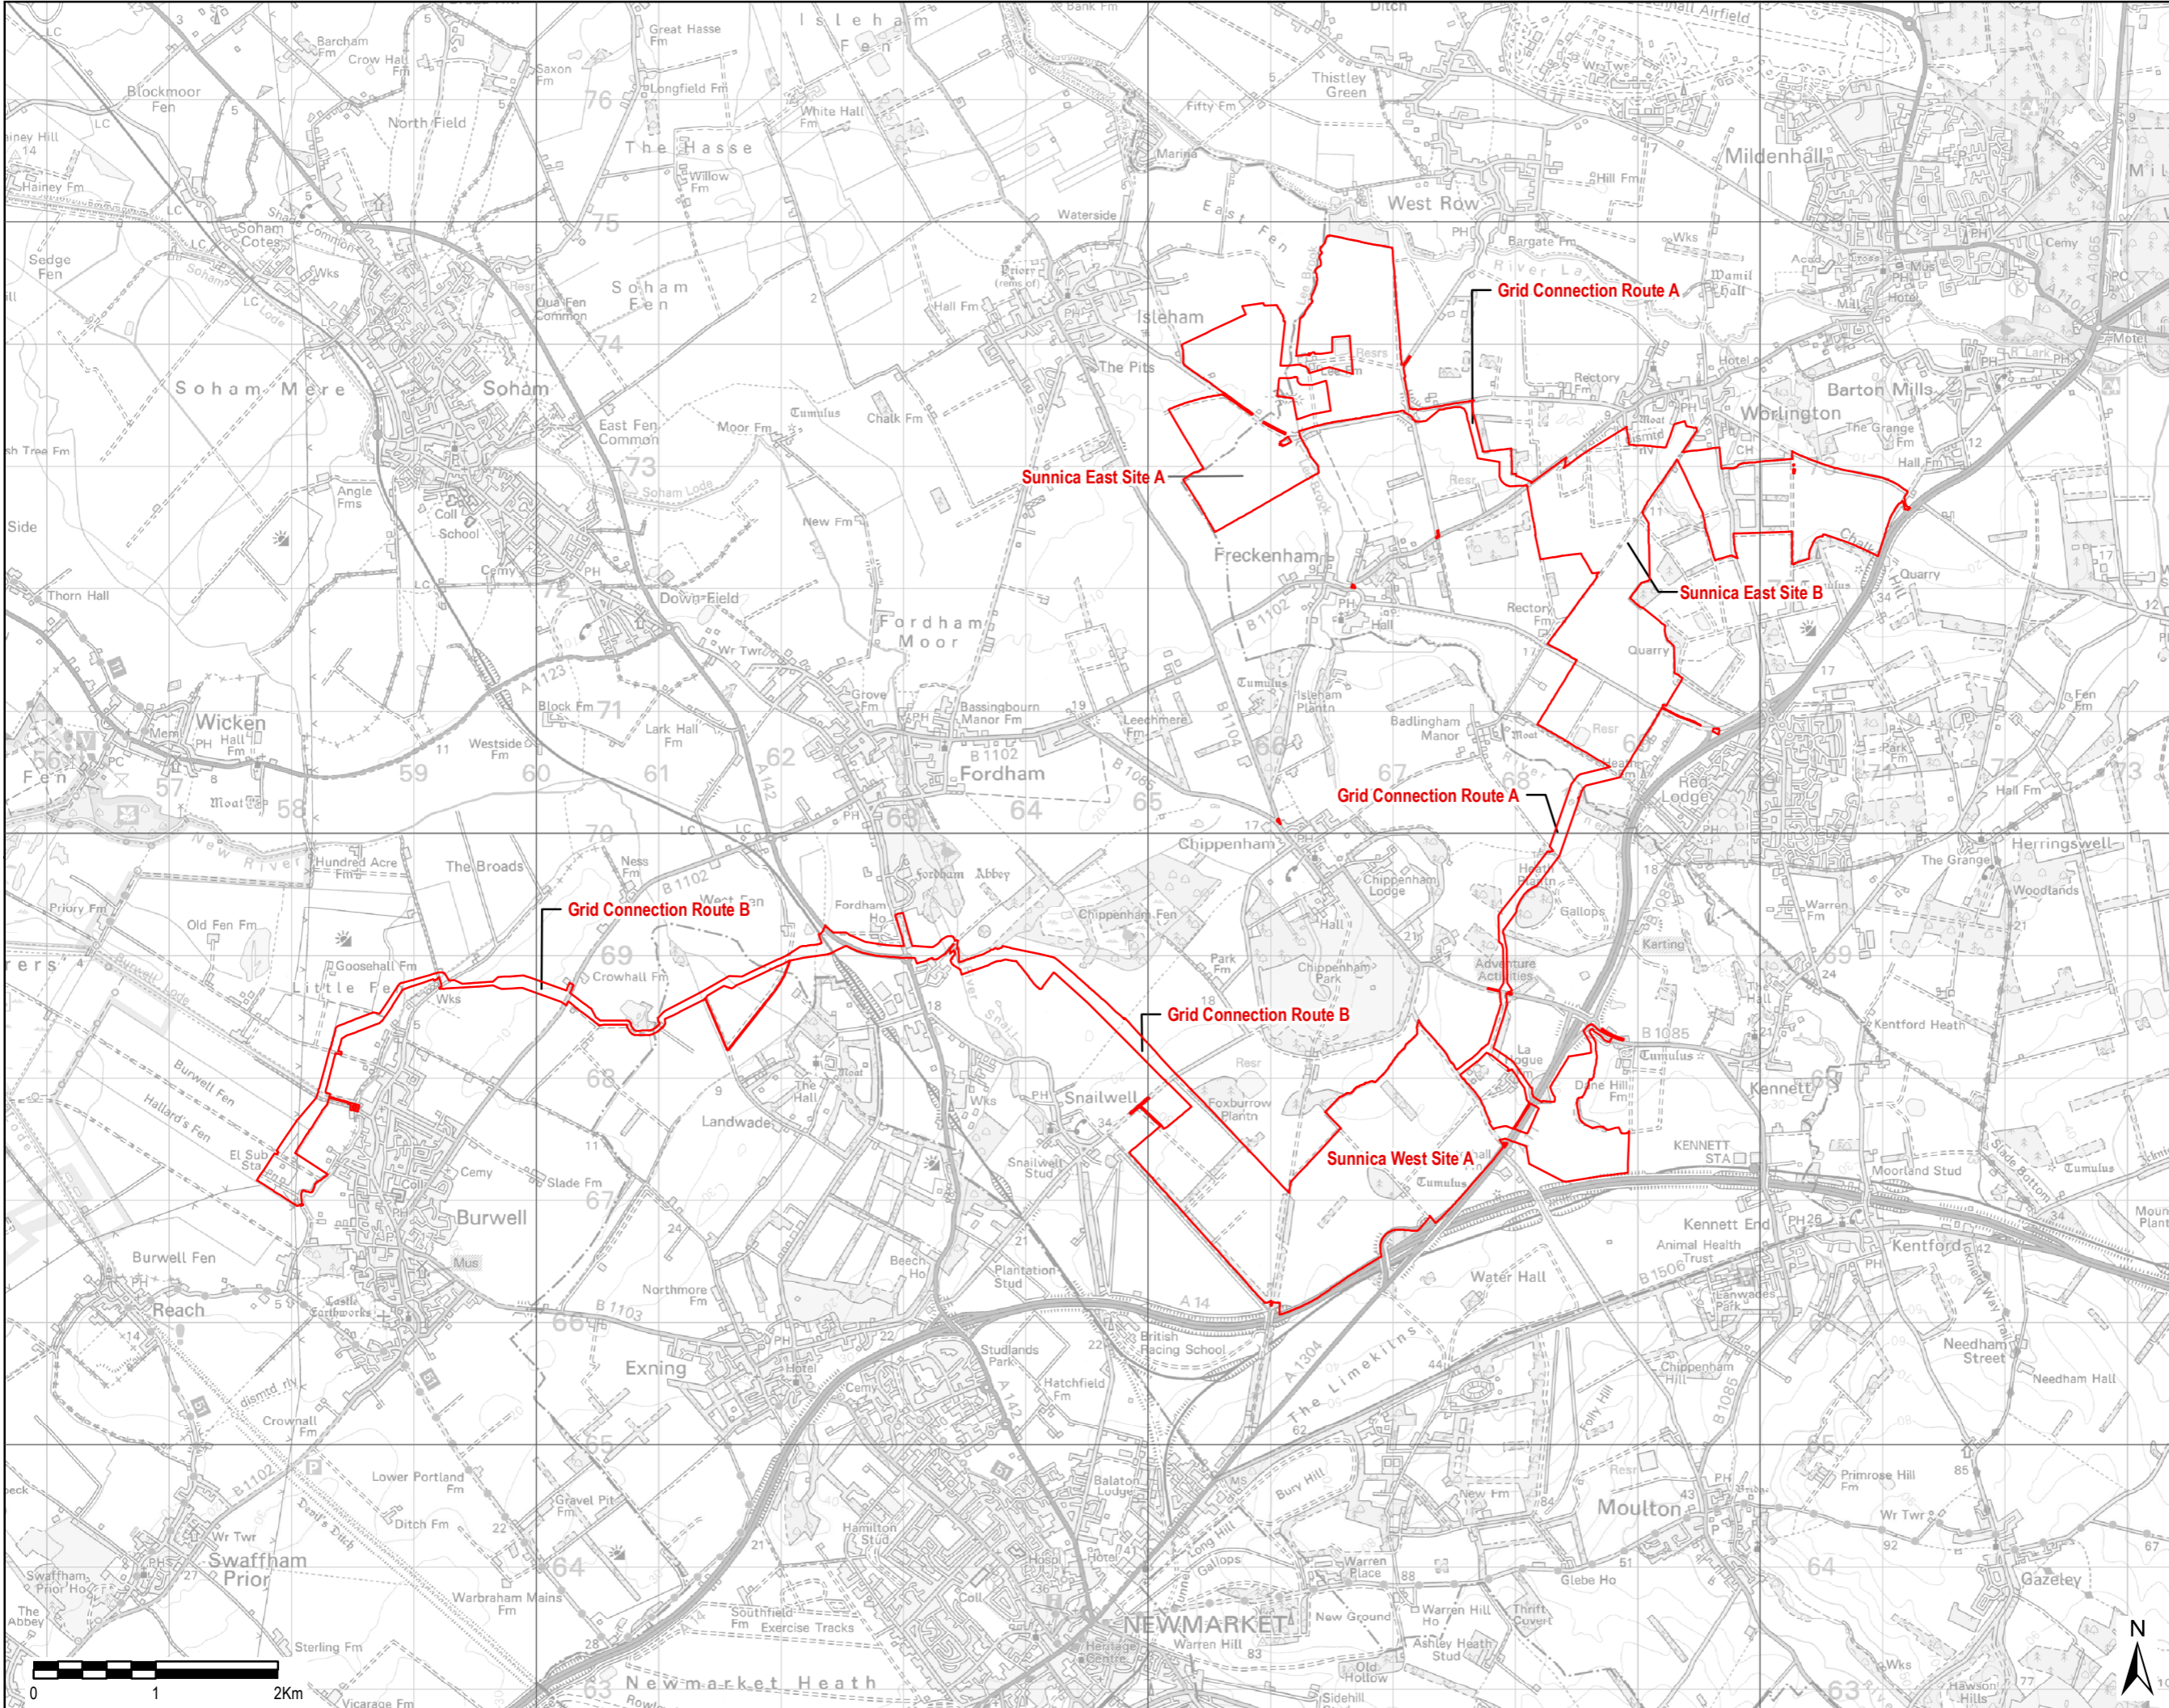

NOTE:  
Document Reference: EN010106/APP/6.3  
APFP Regulation: 5(2)(a)

Copyright:  
Contains OS data © Crown copyright and database right 2019

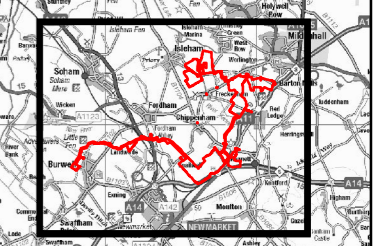

Purpose of Issue  
EXAMINATION

Client  
SUNNICA LTD



Drawing Title  
FIGURE 1  
SITE LOCATION

Drawn LL	Checked DW	Approved NC	Date 13/01/23
AECOM Internal Project No. 60589004		Scale @ A3 1:50,000	


THIS DOCUMENT HAS BEEN PREPARED PURSUANT TO AND SUBJECT TO THE TERMS OF AECOM'S APPOINTMENT BY ITS CLIENT. AECOM ACCEPTS NO LIABILITY FOR ANY USE OF THIS DOCUMENT OTHER THAN BY ITS ORIGINAL CLIENT OR FOLLOWING AECOM'S EXPRESS AGREEMENT TO SUCH USE AND ONLY FOR THE PURPOSES FOR WHICH IT WAS PREPARED AND PROVIDED.

AECOM  
Unit 1 Wellbrook Court,  
Gilton,  
Cambridge, CB3 0NA  
United Kingdom  
Telephone (01223) 488000  
www.aecom.com



Drawing Number 60589004_ES_CTMP_001	Rev 01
--	-----------



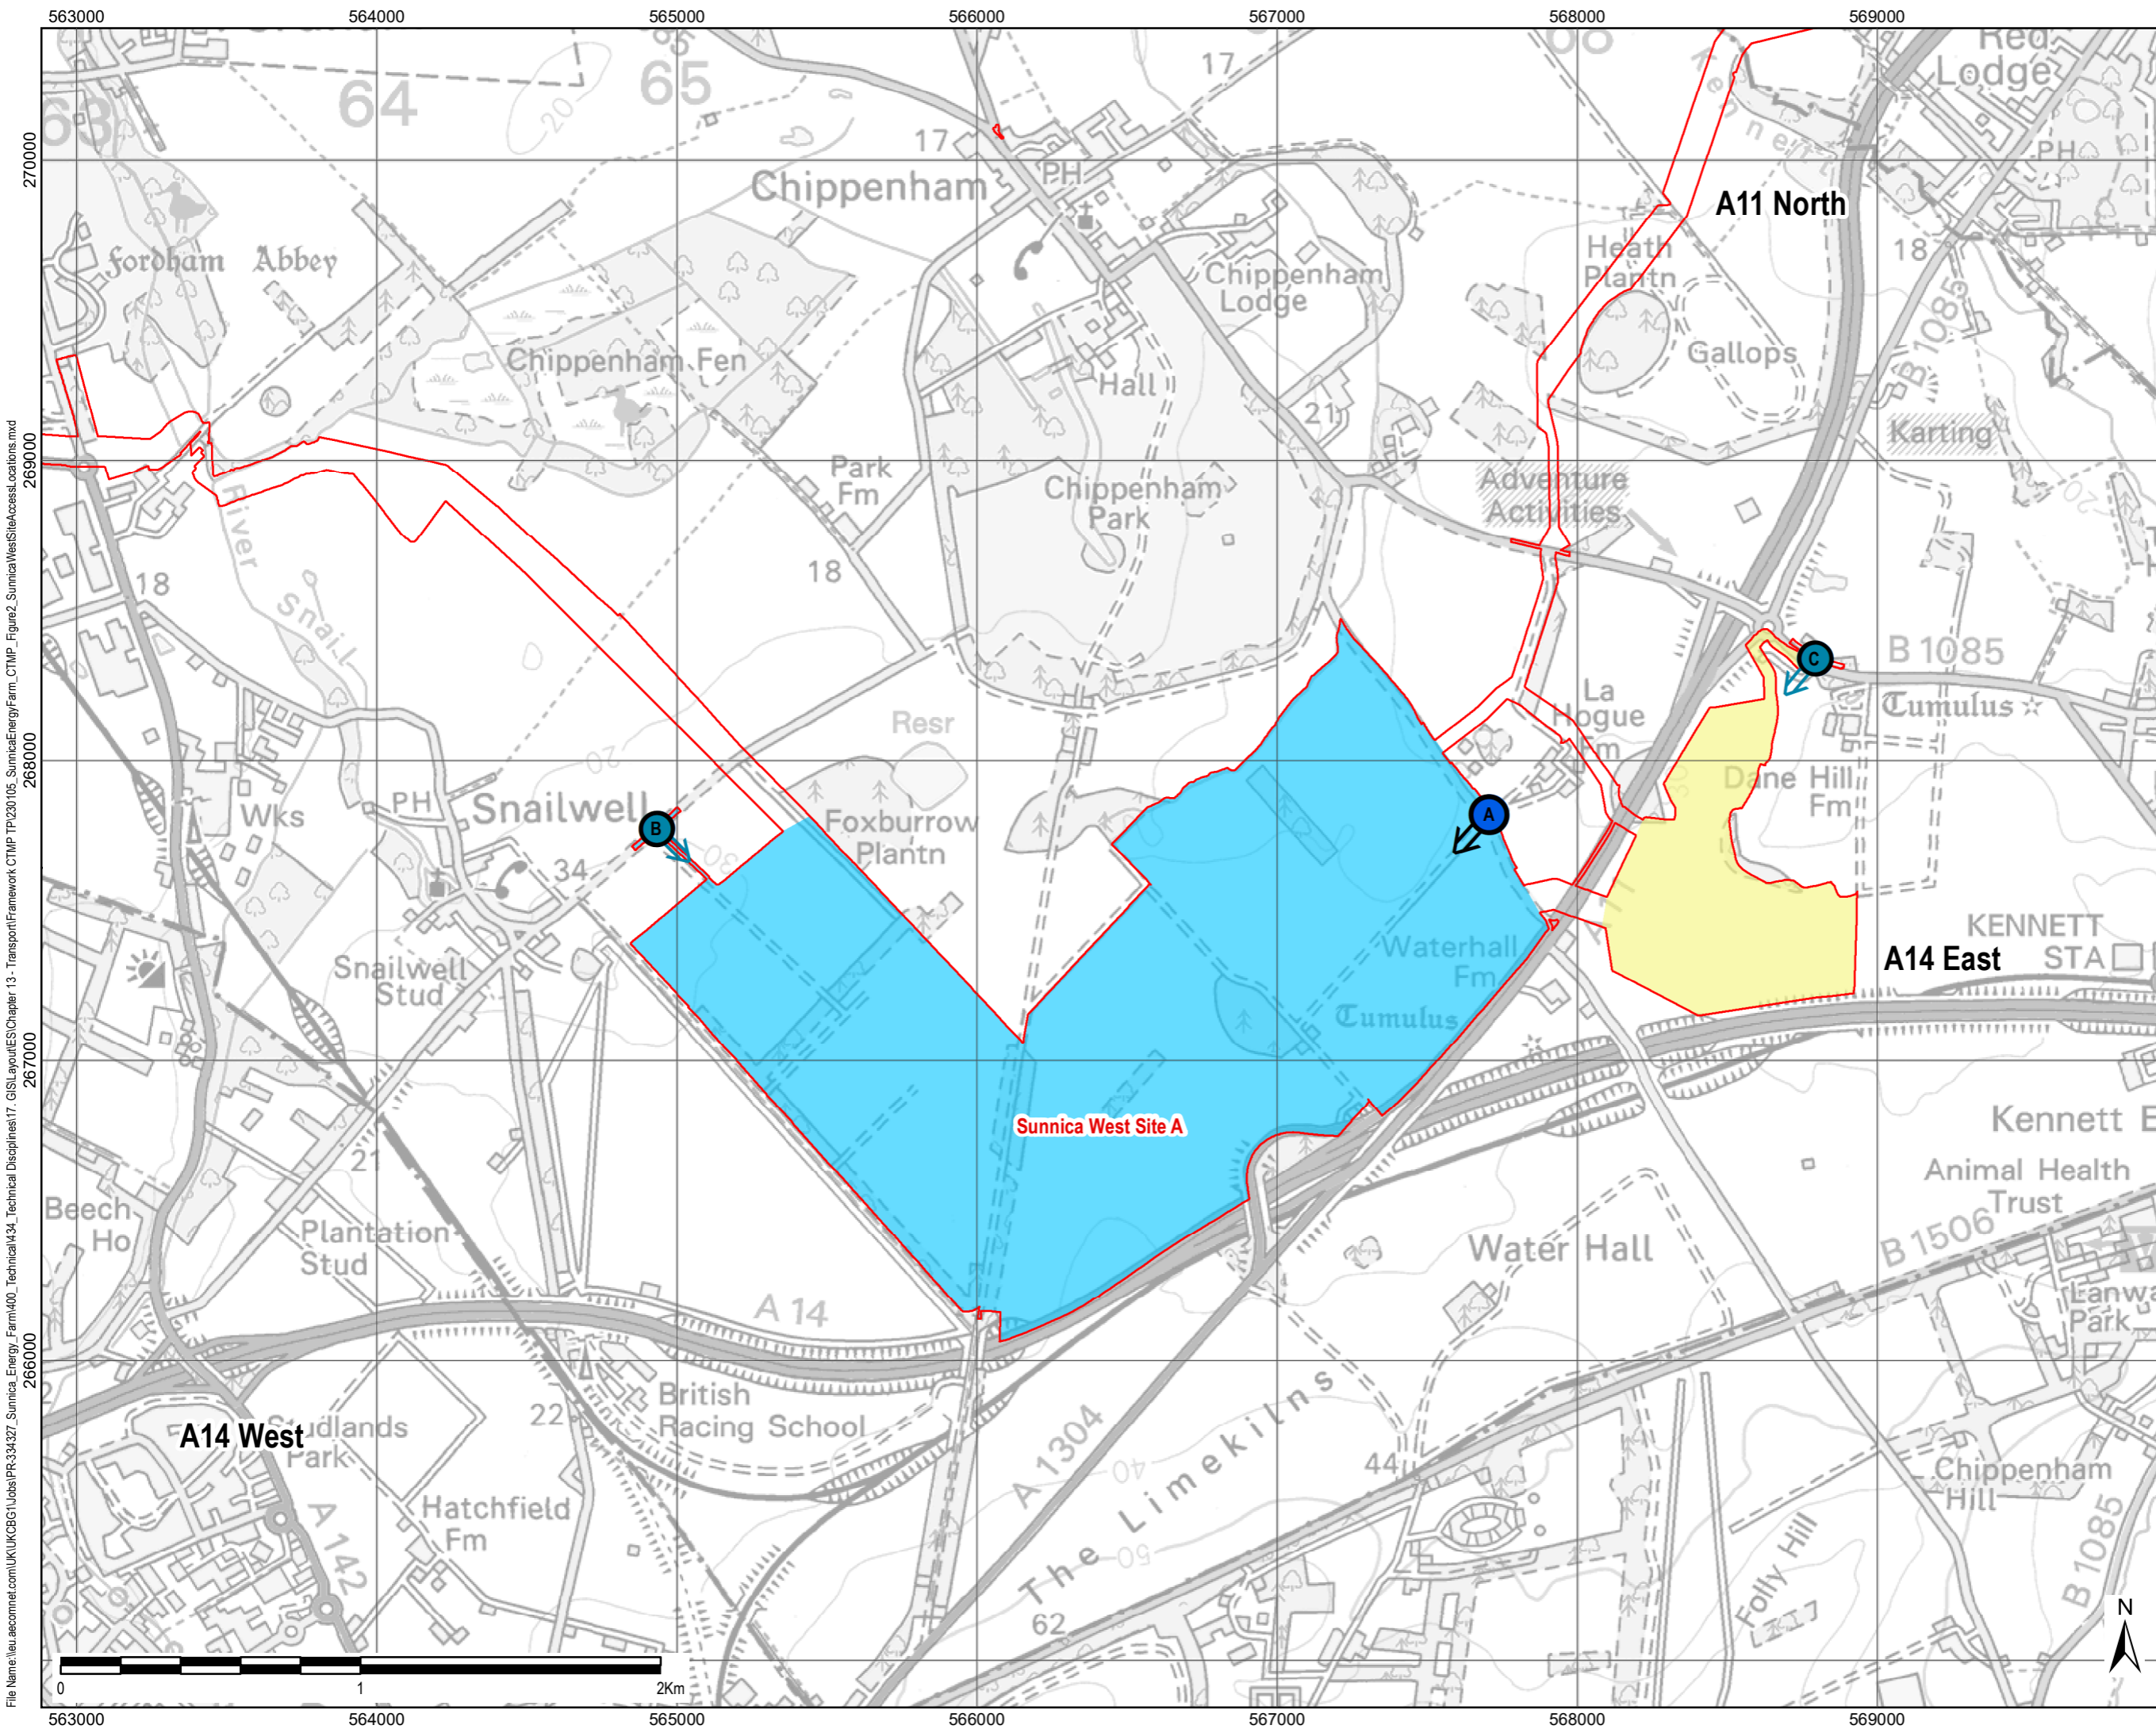

THIS DRAWING IS TO BE USED ONLY FOR THE PURPOSE OF ISSUE THAT IT WAS ISSUED FOR AND IS SUBJECT TO AMENDMENT

**LEGEND**


- The Order Limits
- Sunnica West 1 - 24 Months
- Sunnica West 2 - 10 Months

**Access Point**

- ↑ Primary Access:
  - Construction, Operation and Decommissioning
- ↑ Secondary Access:
  - Construction, Operation and Decommissioning

Copyright:  
 Contains OS data © Crown copyright and database right 2019  
 Contains public sector information licensed under the Open Government Licence v3.0

NOTE:  
 Document Reference: EN010106/APP/6.3  
 APPF Regulation: 5(2)(a)

Purpose of Issue	EXAMINATION
Client	SUNNICA LTD
Project Title	

**FIGURE 2  
 SUNNICA WEST SITE  
 ACCESS LOCATIONS**

Drawn HW	Checked LL	Approved NC	Date 13/01/23
AECOM Internal Project No. 60589004		Scale @ A3 1:20,000	

THIS DOCUMENT HAS BEEN PREPARED PURSUANT TO AND SUBJECT TO THE TERMS OF AECOM'S APPOINTMENT BY ITS CLIENT. AECOM ACCEPTS NO LIABILITY FOR ANY USE OF THIS DOCUMENT OTHER THAN BY ITS ORIGINAL CLIENT OR FOLLOWING AECOM'S EXPRESS AGREEMENT TO SUCH USE, AND ONLY FOR THE PURPOSES FOR WHICH IT WAS PREPARED AND PROVIDED.


AECOM  
 Unit 1 Wellbrook Court,  
 Gilton,  
 Cambridge, CB3 0NA  
 United Kingdom  
 Telephone (01223) 488000  
 www.aecom.com

**AECOM**

Drawing Number <b>60589004_ES_CTMP_002</b>	Rev <b>01</b>
---	------------------

File Name: \\eu.aecom.net\com\UK\UKCBG1\lobos\PR-334327\_Sunnica\_Energy\_Farm\400\_Technical\434\_Technical\Disciplines\17\_GIS\Layout\ES\Chapter 13 - Transport\Framework CTMP TP230105\_SunnicaWestSiteAccessLocations.mxd



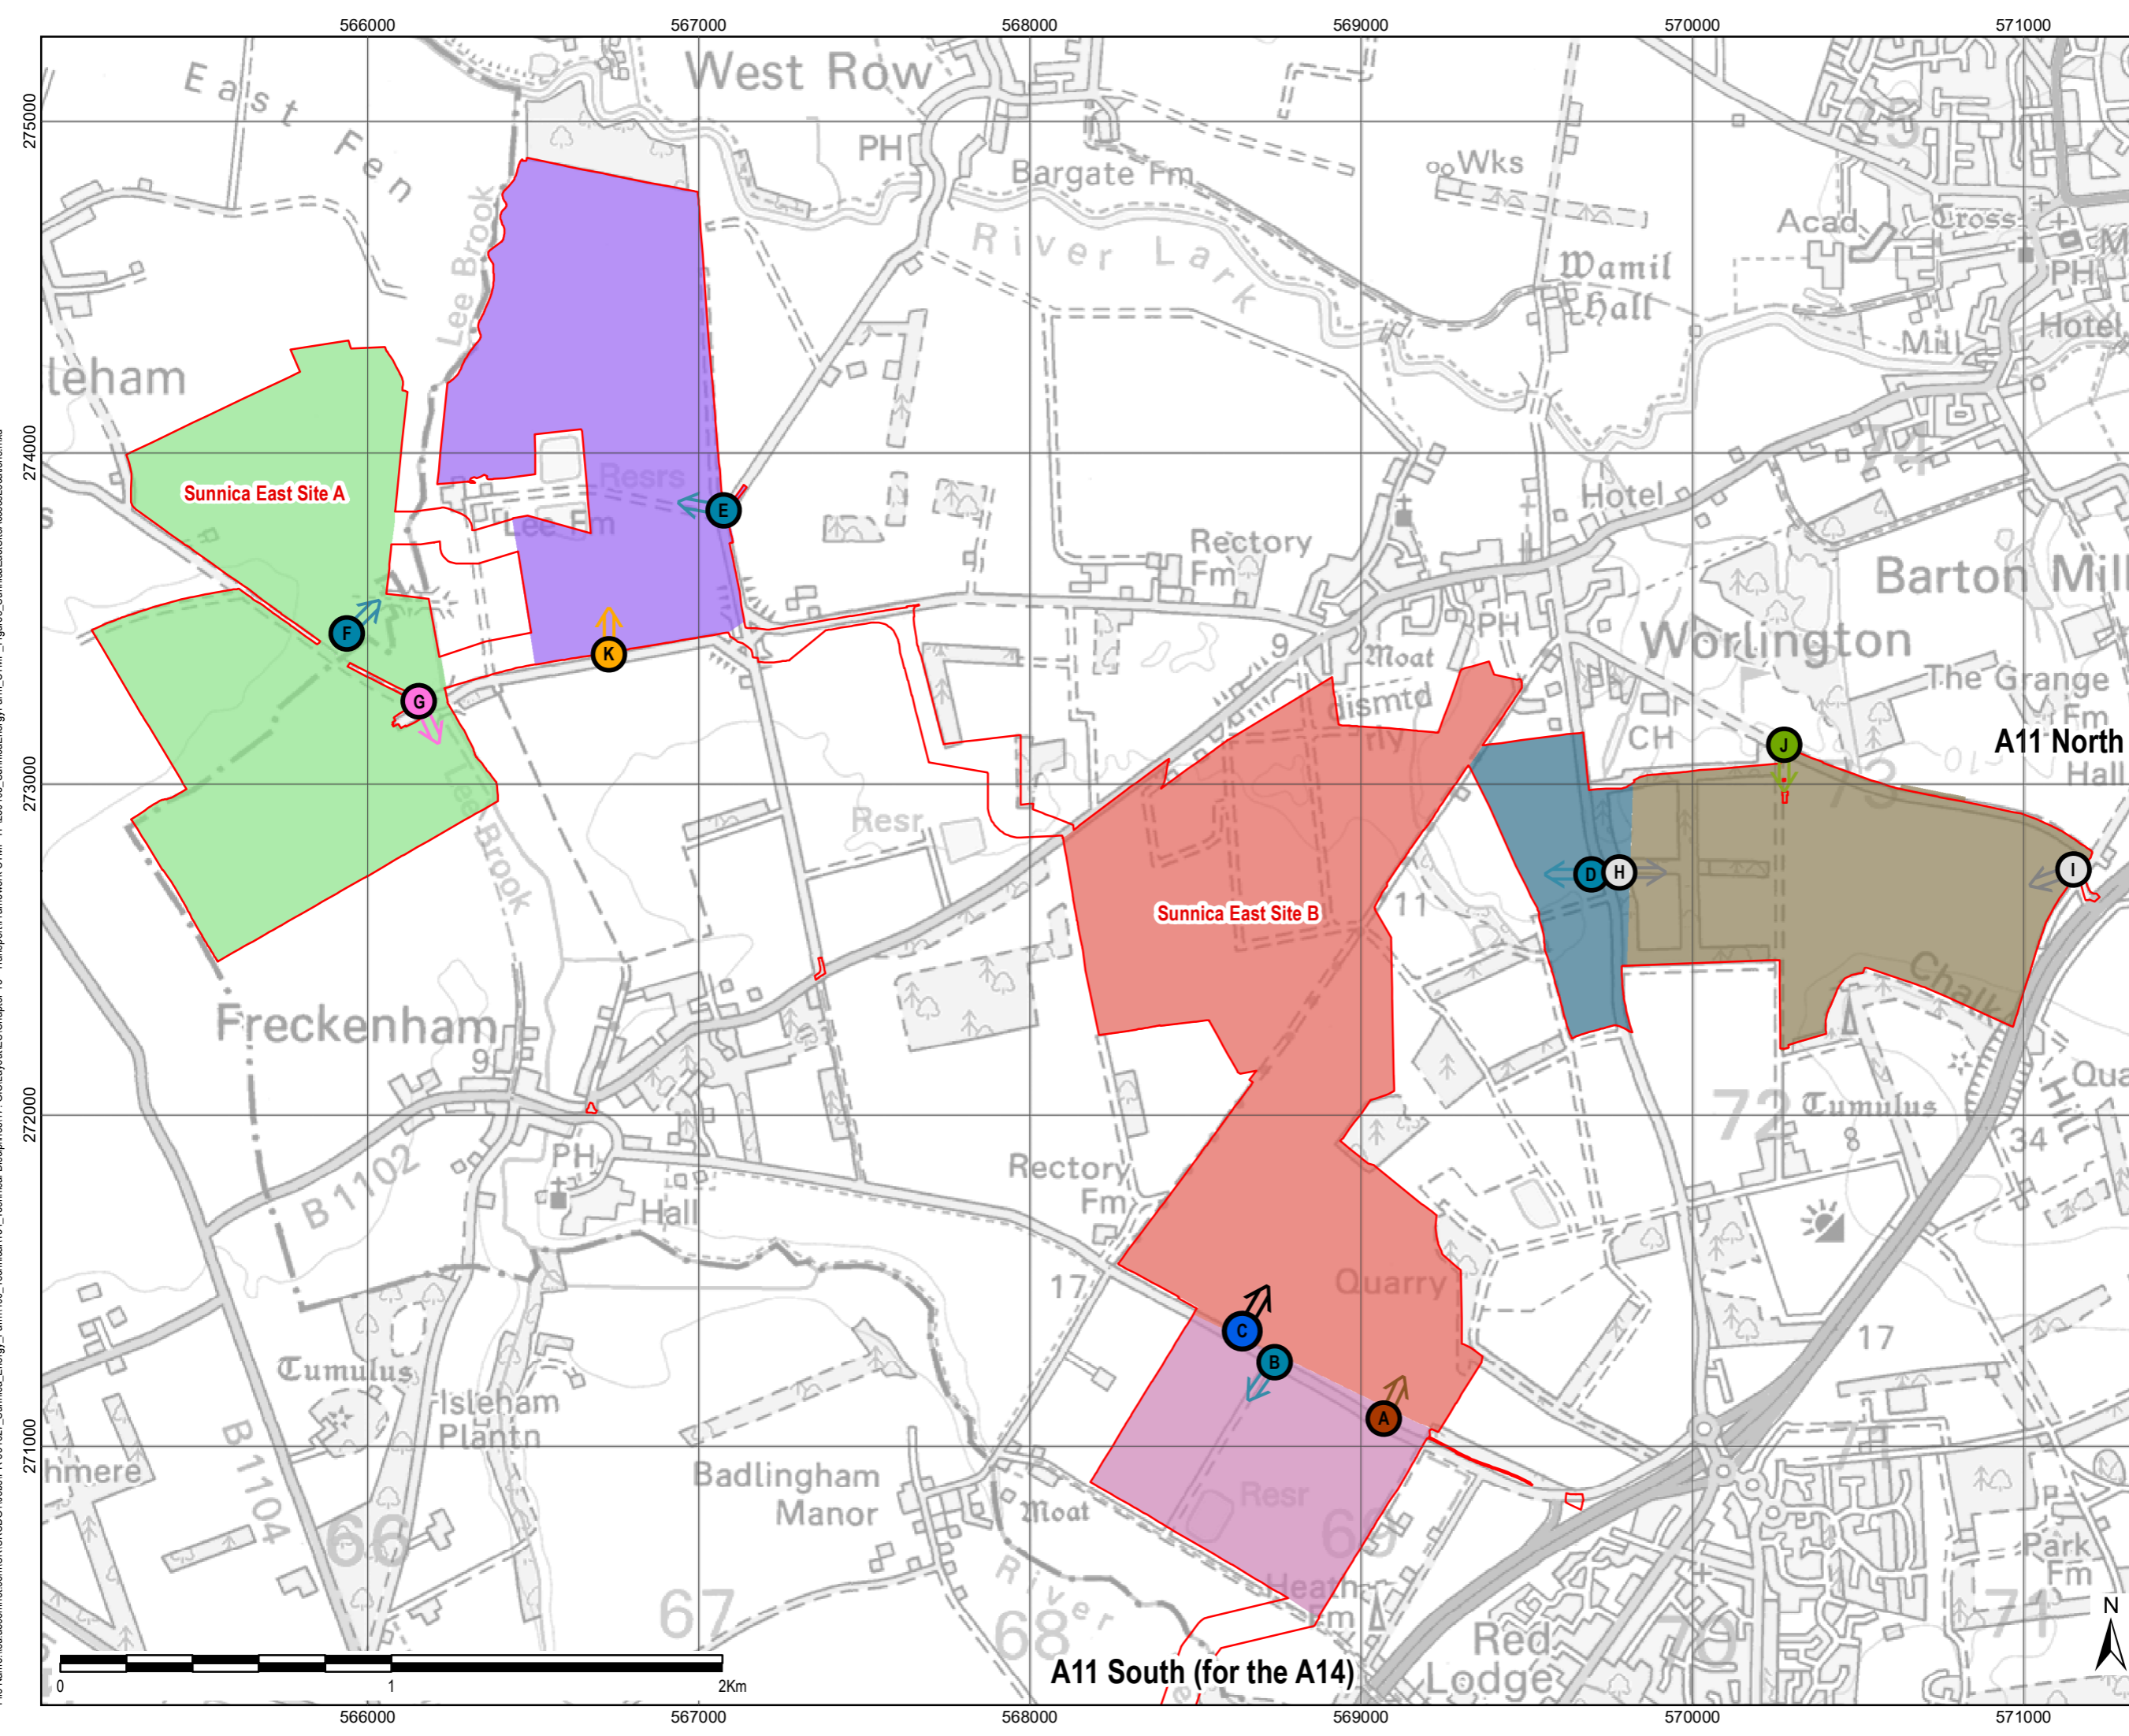

THIS DRAWING IS TO BE USED ONLY FOR THE PURPOSE OF ISSUE THAT IT WAS ISSUED FOR AND IS SUBJECT TO AMENDMENT

**LEGEND**

**The Order Limits**

**Indicative Construction**

- Sunnica East 1 - 12 Months
- Sunnica East 2 - 24 Months
- Sunnica East 3 - 24 Months
- Sunnica East 4 - 9 Months
- Sunnica East 5 - 13 Months
- Sunnica East 6 - 12 Months

**Access Point**

- Primary Access: Construction, Operation and Decommissioning
- Crane Access: Construction, Decommissioning and for Emergency Vehicles in Operation Only
- Secondary Access: Construction and Decommissioning Only
- Secondary Access: Construction, Operation and Decommissioning
- Secondary Access: Construction, Operation and Decommissioning (Not for HGV)
- Secondary Access: Construction, Decommissioning and for Emergency Vehicles in Operation Only
- Secondary Access: Operation Only

Copyright: Contains OS data © Crown copyright and database right 2019. Contains public sector information licensed under the Open Government Licence v3.0

NOTE: Document Reference: EN010106/APP/6.3 APFP Regulation: 5(2)(a)

Purpose of Issue: EXAMINATION

Client: SUNNICA LTD



Drawing Title: FIGURE 3 SUNNICA EAST SITE ACCESS LOCATIONS

Drawn HW	Checked LL	Approved NC	Date 13/01/23
AECOM Internal Project No. 60589004		Scale @ A3 1:18,000	

THIS DOCUMENT HAS BEEN PREPARED PURSUANT TO AND SUBJECT TO THE TERMS OF AECOM'S APPOINTMENT BY ITS CLIENT. AECOM ACCEPTS NO LIABILITY FOR ANY USE OF THIS DOCUMENT OTHER THAN BY ITS ORIGINAL CLIENT OR FOLLOWING AECOM'S EXPRESS AGREEMENT TO SUCH USE AND ONLY FOR THE PURPOSES FOR WHICH IT WAS PREPARED AND PROVIDED.


AECOM  
Unit 1 Wellbrook Court,  
Gilton,  
Cambridge, CB3 0NA  
United Kingdom  
Telephone (01223) 488000  
www.aecom.com

**AECOM**

Drawing Number 60589004_ES_CTMP_003	Rev 01
--	-----------

File Name: \\eu.aecom.net\UK\UKCBG1\Jobs\PR-334327\_Sunnica\_Energy\_Farm\400\_Technical\Disciplines\17\_GIS\Layout\ES\Chapter 13 - Transport\Framework CTMP TP\230105\_SunnicaEastSiteAccessLocations.mxd



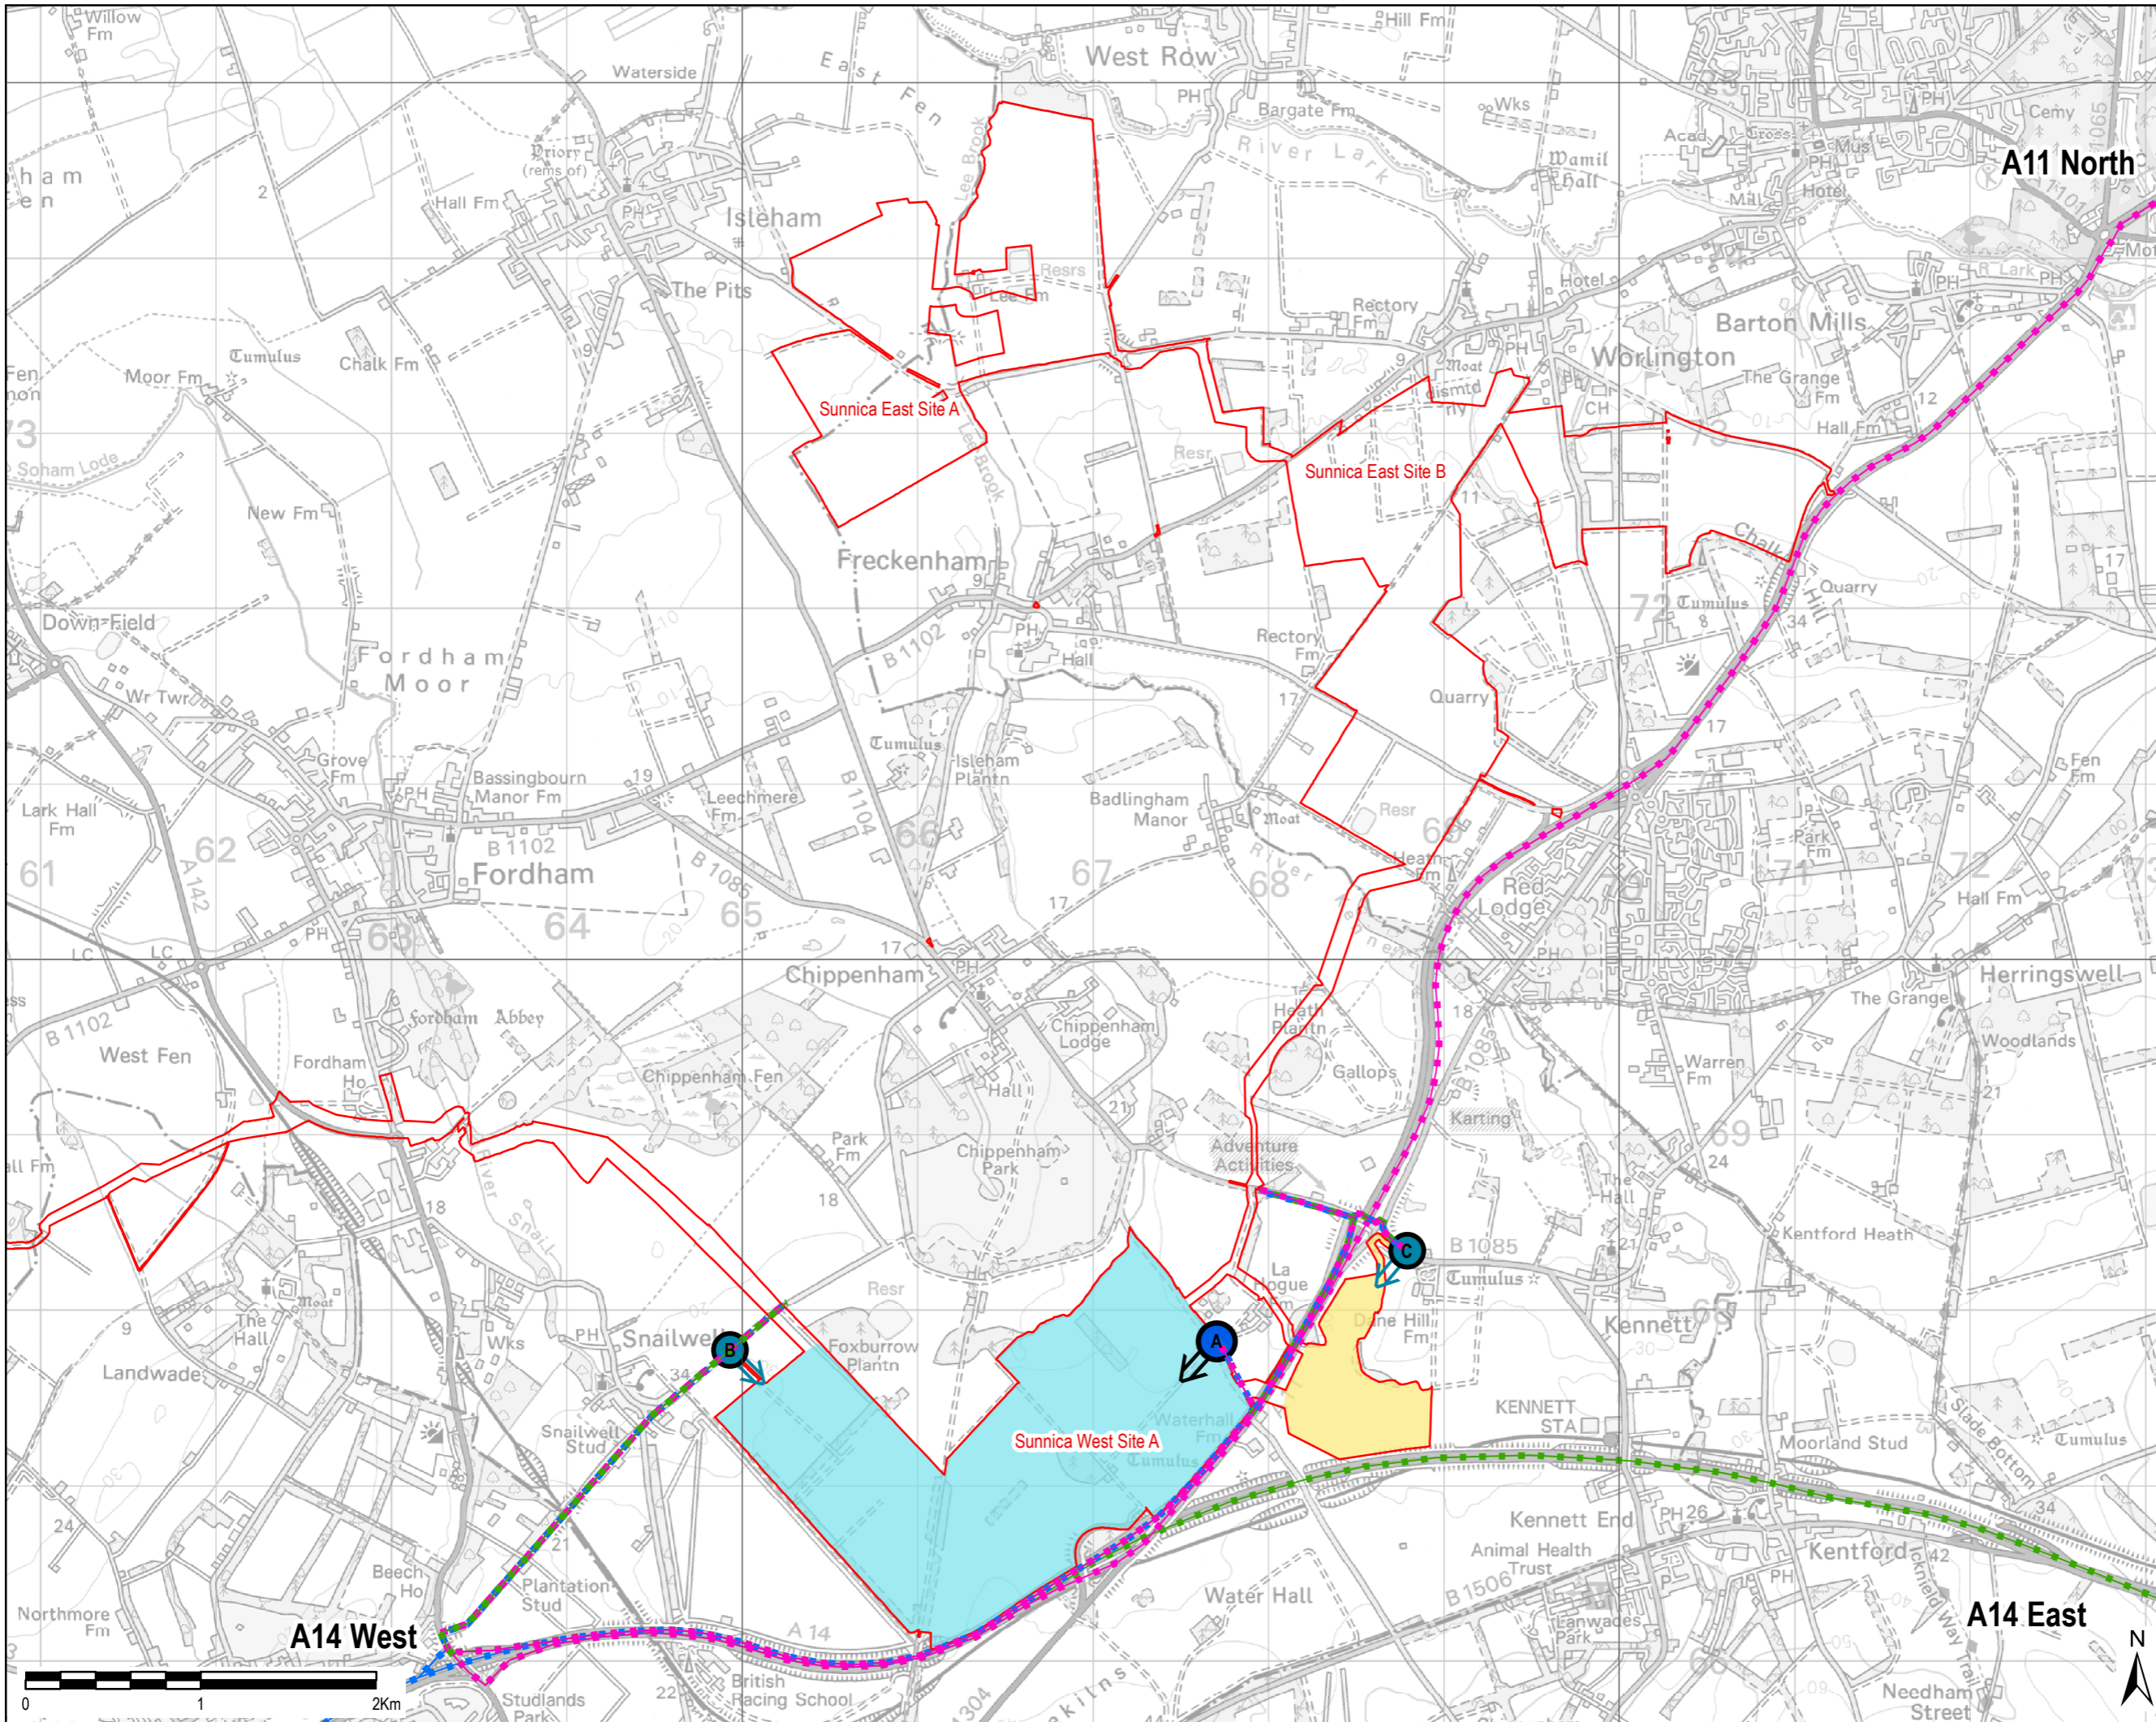

THIS DRAWING IS TO BE USED ONLY FOR THE PURPOSE OF ISSUE THAT IT WAS ISSUED FOR AND IS SUBJECT TO AMENDMENT

**LEGEND**

- The Order Limits
- Access Point**
  - ↑ Primary Access: Construction, Operation and Decommissioning
  - ↑ Secondary Access: Construction, Operation and Decommissioning
- Sunnica West HGV Inbound**
  - A11 N
  - A14 E
  - A14 W
- Indicative Construction Zone**
  - Sunnica West 1 - 24 Months
  - Sunnica West 2 - 10 Months

Copyright: Contains OS data © Crown copyright and database right 2019  
NOTE: Document Reference: EN10106/APP/6.3  
APFP Regulation: 5(2)(a)

Purpose of Issue: FOR DCO SUBMISSION  
Client: EXAMINATION  
Project Title: 

Drawing Title: **FIGURE 4  
SUNNICA WEST HGV  
INBOUND ROUTES**

Drawn HW	Checked LL	Approved NC	Date 13/01/23
AECOM Internal Project No. 60589004		Scale @ A3 1:35,000	

THIS DOCUMENT HAS BEEN PREPARED PURSUANT TO AND SUBJECT TO THE TERMS OF AECOM'S APPOINTMENT BY ITS CLIENT. AECOM ACCEPTS NO LIABILITY FOR ANY USE OF THIS DOCUMENT OTHER THAN BY ITS ORIGINAL CLIENT OR FOLLOWING AECOM'S EXPRESS AGREEMENT TO SUCH USE, AND ONLY FOR THE PURPOSES FOR WHICH IT WAS PREPARED AND PROVIDED.

AECOM  
Unit 1 Wellbrook Court,  
Gilton,  
Cambridge, CB3 0NA  
United Kingdom  
Telephone (01223) 488000  
www.aecom.com

**AECOM**

Drawing Number 60589004_ES_CTMP_004	Rev 01
--	-----------


File Name: \\aecom\it\uk\UKBCG1\ubsp\PR-334327\_Sunnica\_Energy\_Farm\400\_Technical\434\_Technical\_Disciplines\17\_GIS\Layout\ES\Chapter 13 - Transport\Framework CTMP TP230105\_SunnicaEnergyFarm\_CTMP\_Figure4\_SunnicaWestHGVInboundRoutes.mxd



THIS DRAWING IS TO BE USED ONLY FOR THE PURPOSE OF ISSUE THAT IT WAS ISSUED FOR AND IS SUBJECT TO AMENDMENT

**LEGEND**

- The Order Limits
- Access Point**
  - Primary Access: Construction, Operation and Decommissioning
  - Secondary Access: Construction, Operation and Decommissioning
- Sunnica West HGV Outbound**
  - A11 N
  - A14 E
  - A14 W
- Indicative Construction Zone**
  - Sunnica West 1 - 24 Months
  - Sunnica West 2 - 10 Months

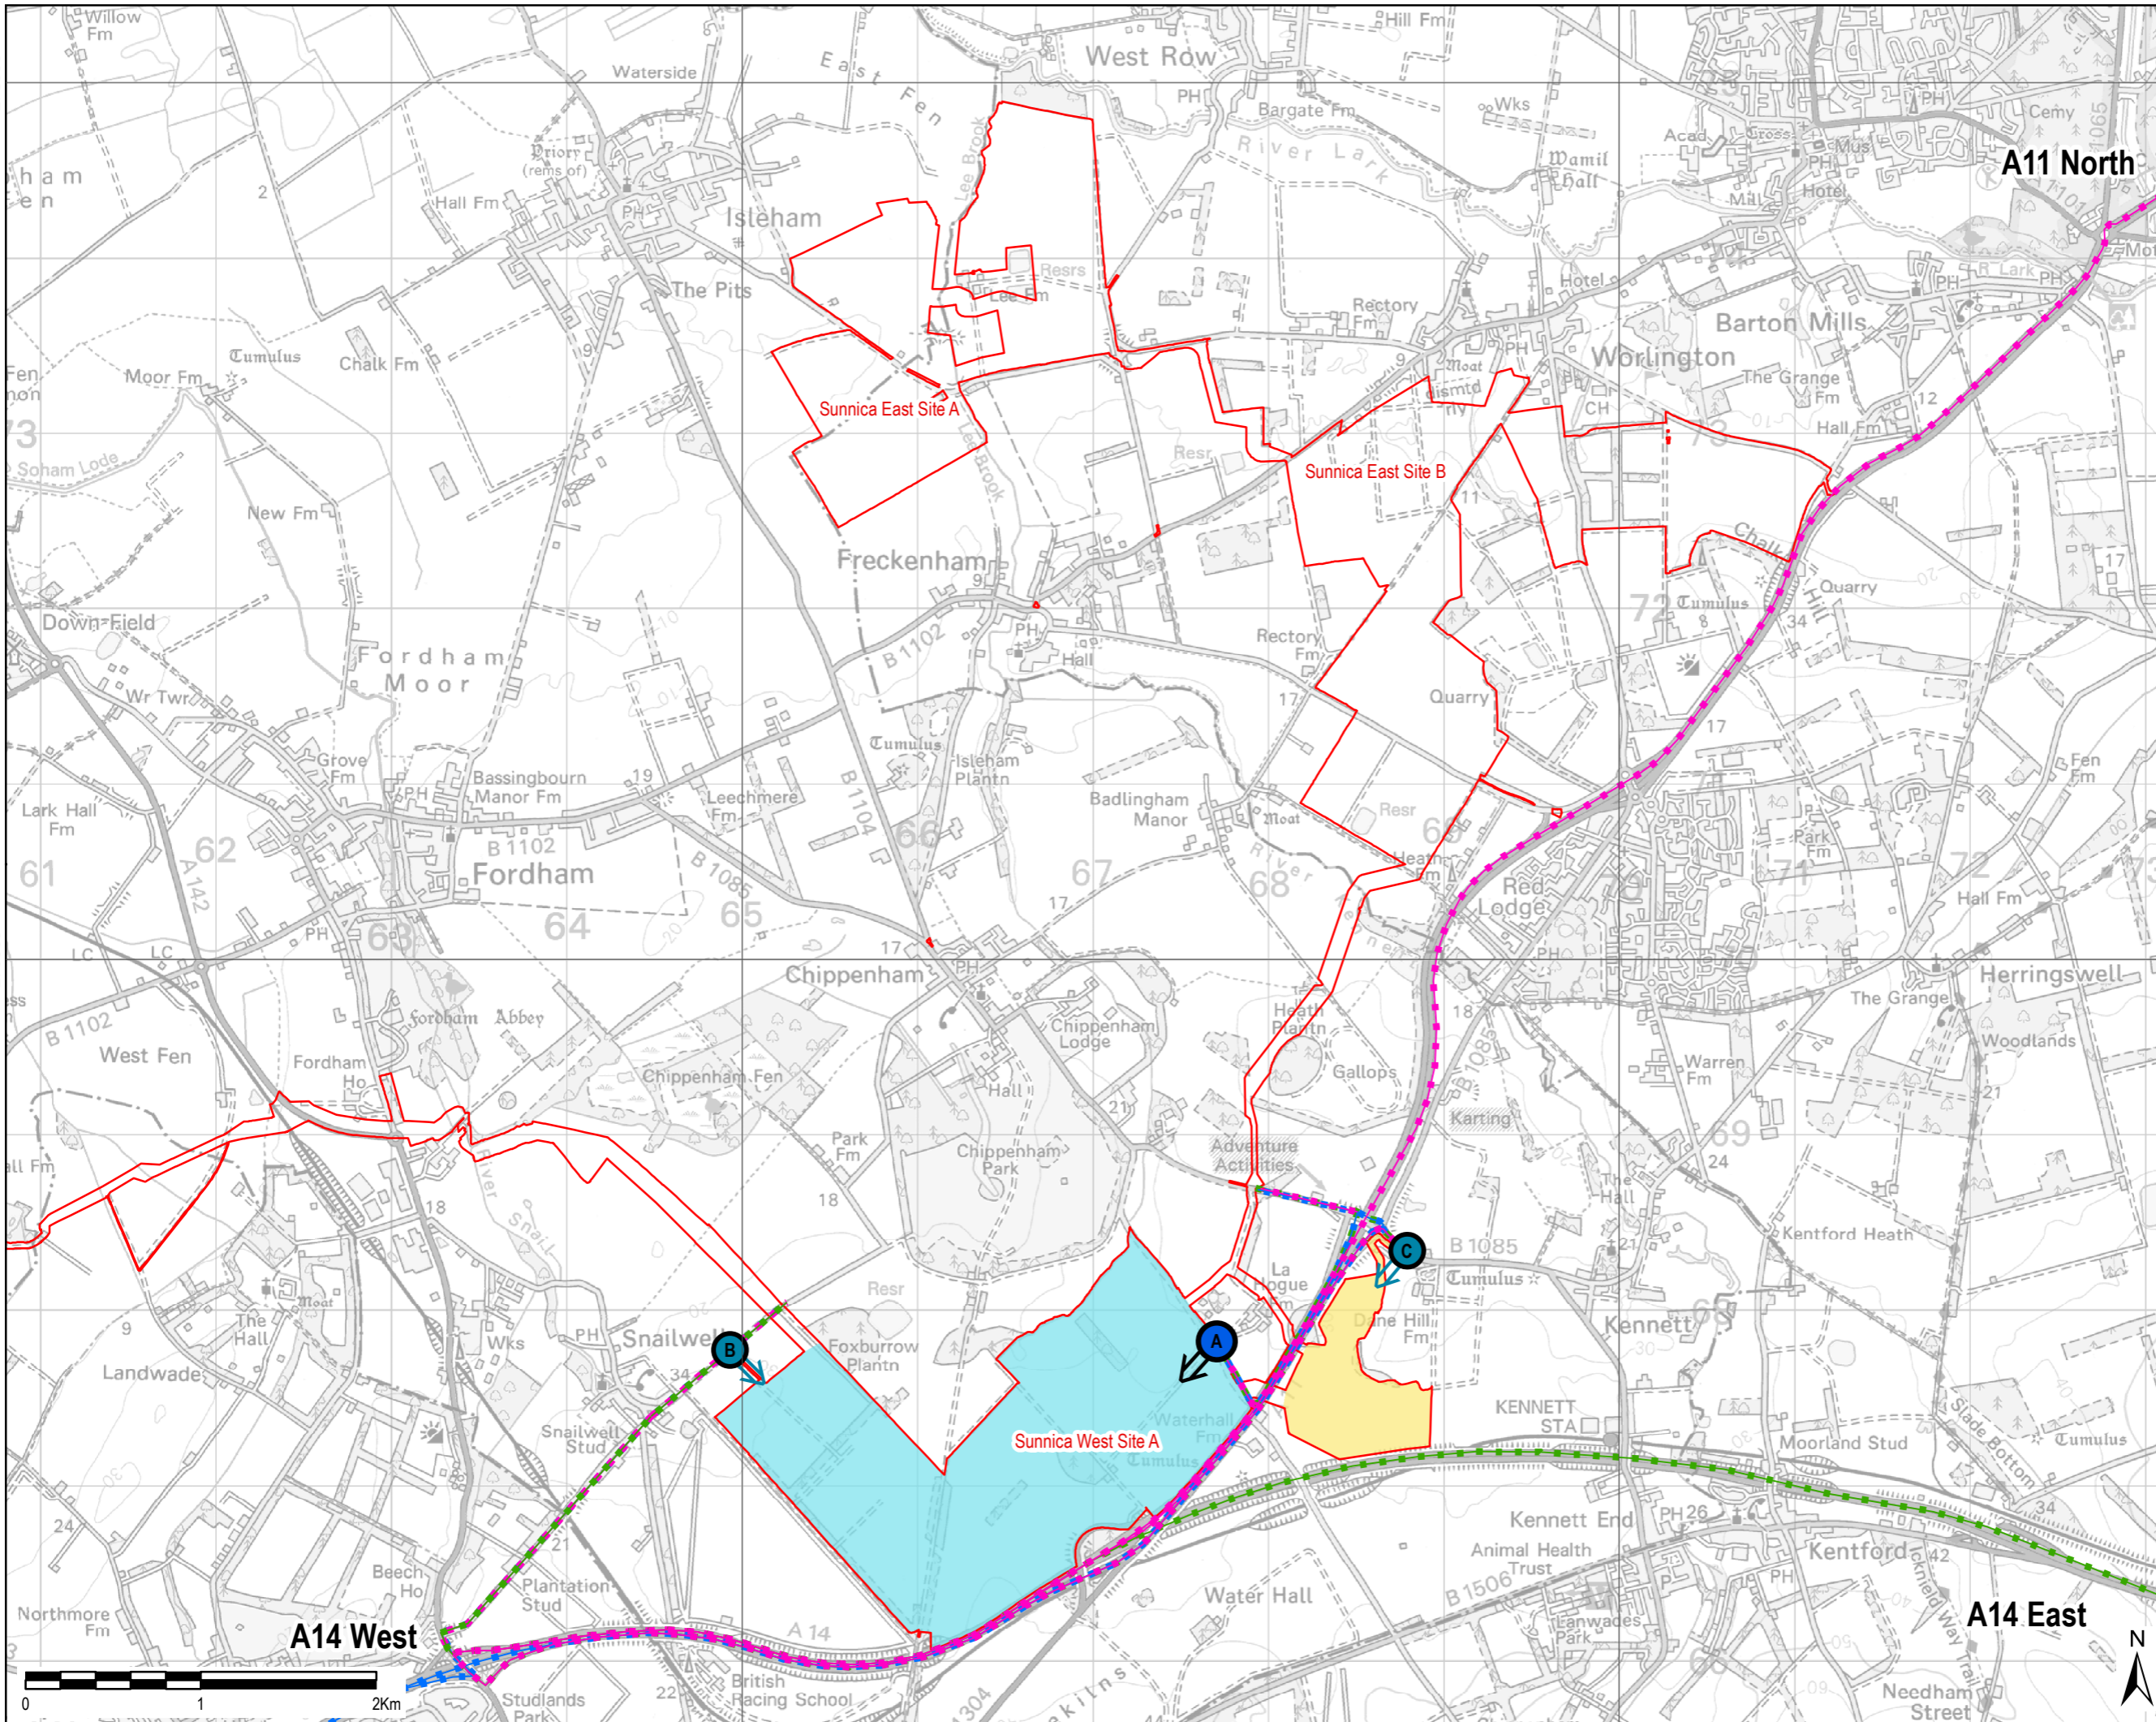

Copyright: Contains OS data © Crown copyright and database right 2019  
 NOTE: Document Reference: EN10106/APP/E.3  
 APFP Regulation: 5(2)(a)

Purpose of Issue  
**FOR DCO SUBMISSION**

Client  
**SUNNICA LTD**



Drawing Title  
**FIGURE 5  
 SUNNICA WEST HGV  
 OUTBOUND ROUTES**

Drawn HW	Checked LL	Approved NC	Date 13/01/23
AECOM Internal Project No. 60589004		Scale @ A3 1:35,000	


THIS DOCUMENT HAS BEEN PREPARED PURSUANT TO AND SUBJECT TO THE TERMS OF AECOM'S APPOINTMENT BY ITS CLIENT. AECOM ACCEPTS NO LIABILITY FOR ANY USE OF THIS DOCUMENT OTHER THAN BY ITS ORIGINAL CLIENT OR FOLLOWING AECOM'S EXPRESS AGREEMENT TO SUCH USE, AND ONLY FOR THE PURPOSES FOR WHICH IT WAS PREPARED AND PROVIDED.

AECOM  
 Unit 1 Welbrook Court,  
 Gilton,  
 Cambridge, CB3 0NA  
 United Kingdom  
 Telephone (01223) 488000  
 www.aecom.com

Drawing Number <b>60589004_ES_CTMP_005</b>	Rev <b>01</b>
---	------------------

File Name: \\aecom\it\uk\UKBGS1\ubsp\PR-334327\_Sunnica\_Energy\_Farm\400\_Technical\434\_Technical\_Disciplines\17\_GIS\Layout\ES\Chapter 13 - Transport\Framework CTMP TP230105\_SunnicaEnergyFarm\_CTMP\_Figure5\_SunnicaWestHGVOutboundRoutes.mxd



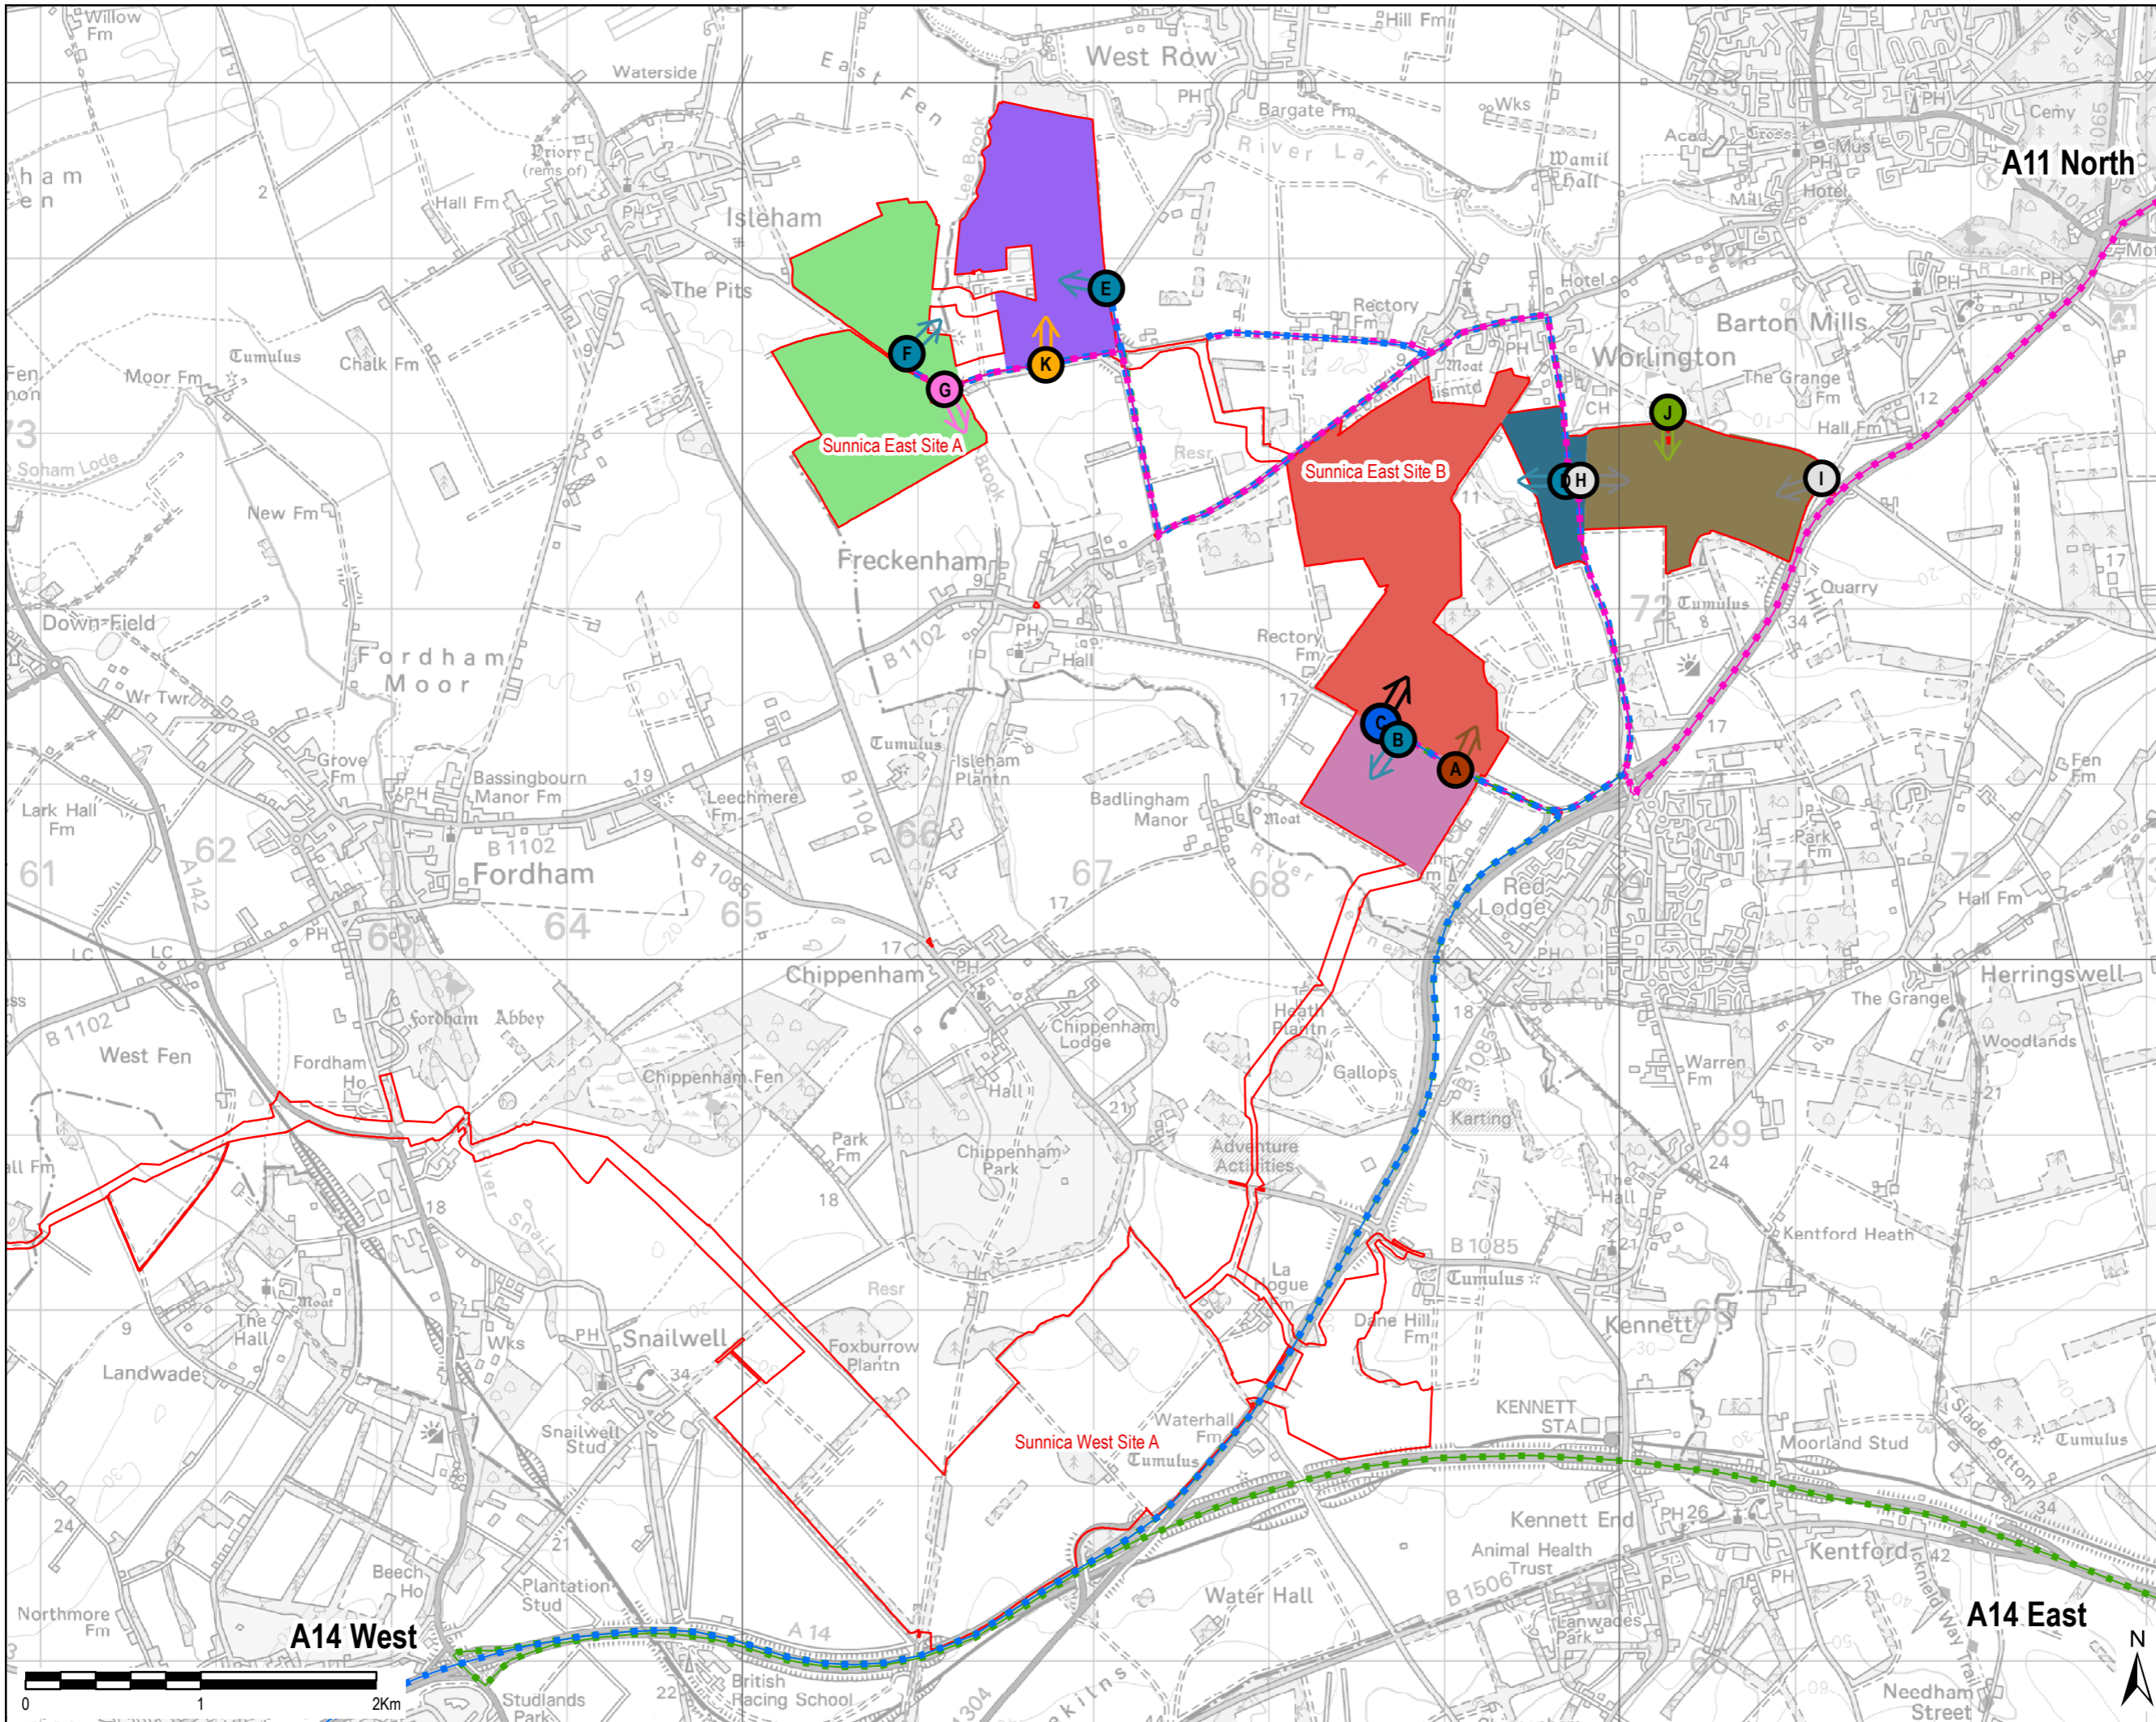

THIS DRAWING IS TO BE USED ONLY FOR THE PURPOSE OF ISSUE THAT IT WAS ISSUED FOR AND IS SUBJECT TO AMENDMENT

**LEGEND**

- The Order Limits
- Sunnica East HGV Inbound
- A14 E
- A14 W
- A11 N

**Indicative Construction Zone**

- Sunnica East 1 - 12 Months
- Sunnica East 2 - 24 Months
- Sunnica East 3 - 24 Months
- Sunnica East 4 - 9 Months
- Sunnica East 5 - 13 Months
- Sunnica East 6 - 12 Months

**Access Point**

- Primary Access: Construction, Operation and Decommissioning
- Crane Access: Construction, Decommissioning and for Emergency Vehicles in Operation Only
- Secondary Access: Construction and Decommissioning Only
- Secondary Access: Construction, Operation and Decommissioning
- Secondary Access: Construction, Operation and Decommissioning (Not for HGV)
- Secondary Access: Construction, Decommissioning and for Emergency Vehicles in Operation Only
- Secondary Access: Operation Only

Copyright: Contains OS data © Crown copyright and database right 2019

NOTE: Document Reference: EN010106/APPI6.3  
APPP Regulation: 5(2)(a)

Purpose of Issue: **EXAMINATION**

Client: **SUNNICA LTD**

Project Title:

Drawing Title: **FIGURE 6  
SUNNICA EAST  
HGV INBOUND ROUTES**

Drawn HW	Checked LL	Approved NC	Date 13/01/23
AECOM Internal Project No. 60589004		Scale @ A3 1:35,000	

THIS DOCUMENT HAS BEEN PREPARED PURSUANT TO AND SUBJECT TO THE TERMS OF AECOM'S APPOINTMENT BY ITS CLIENT. AECOM ACCEPTS NO LIABILITY FOR ANY USE OF THIS DOCUMENT OTHER THAN BY ITS ORIGINAL CLIENT OR FOLLOWING AECOM'S EXPRESS AGREEMENT TO SUCH USE, AND ONLY FOR THE PURPOSES FOR WHICH IT WAS PREPARED AND PROVIDED.

AECOM  
Unit 1 Wellbrook Court,  
Gilton,  
Cambridge, CB3 0NA  
United Kingdom  
Telephone (01223) 488000  
www.aecom.com

**AECOM**

Drawing Number 60589004_ES_CTMP_006	Rev 01
--	-----------


File Name: \\aecom\it\uk\CBG\1\lubs\PR-334327\_Sunnica\_Energy\_Farm\400\_Technical\434\_Technical Disciplines\17\_GIS\Layout\ES\Chapter 13 - Transport\Framework CTMP TP230104\_SunnicaEastHGVInboundRoutes.mxd



THIS DRAWING IS TO BE USED ONLY FOR THE PURPOSE OF ISSUE THAT IT WAS ISSUED FOR AND IS SUBJECT TO AMENDMENT

**LEGEND**

- The Order Limits
- Sunnica East HGV Outbound
  - A14 E
  - A14 S
  - A11 N
- Indicative Construction Zone
  - Sunnica East 1 - 12 Months
  - Sunnica East 2 - 24 Months
  - Sunnica East 3 - 24 Months
  - Sunnica East 4 - 9 Months
  - Sunnica East 5 - 13 Months
  - Sunnica East 6 - 12 Months
- Access Point
  - Primary Access: Construction, Operation and Decommissioning
  - Crane Access: Construction Decommissioning and for Emergency Vehicles in Operation Only
  - Secondary Access: Construction and Decommissioning Only
  - Secondary Access: Construction, Operation and Decommissioning
  - Secondary Access: Construction, Operation and Decommissioning (Not for HGV)
  - Secondary Access: Construction, Decommissioning and for Emergency Vehicles in Operation Only
  - Secondary Access: Operation Only

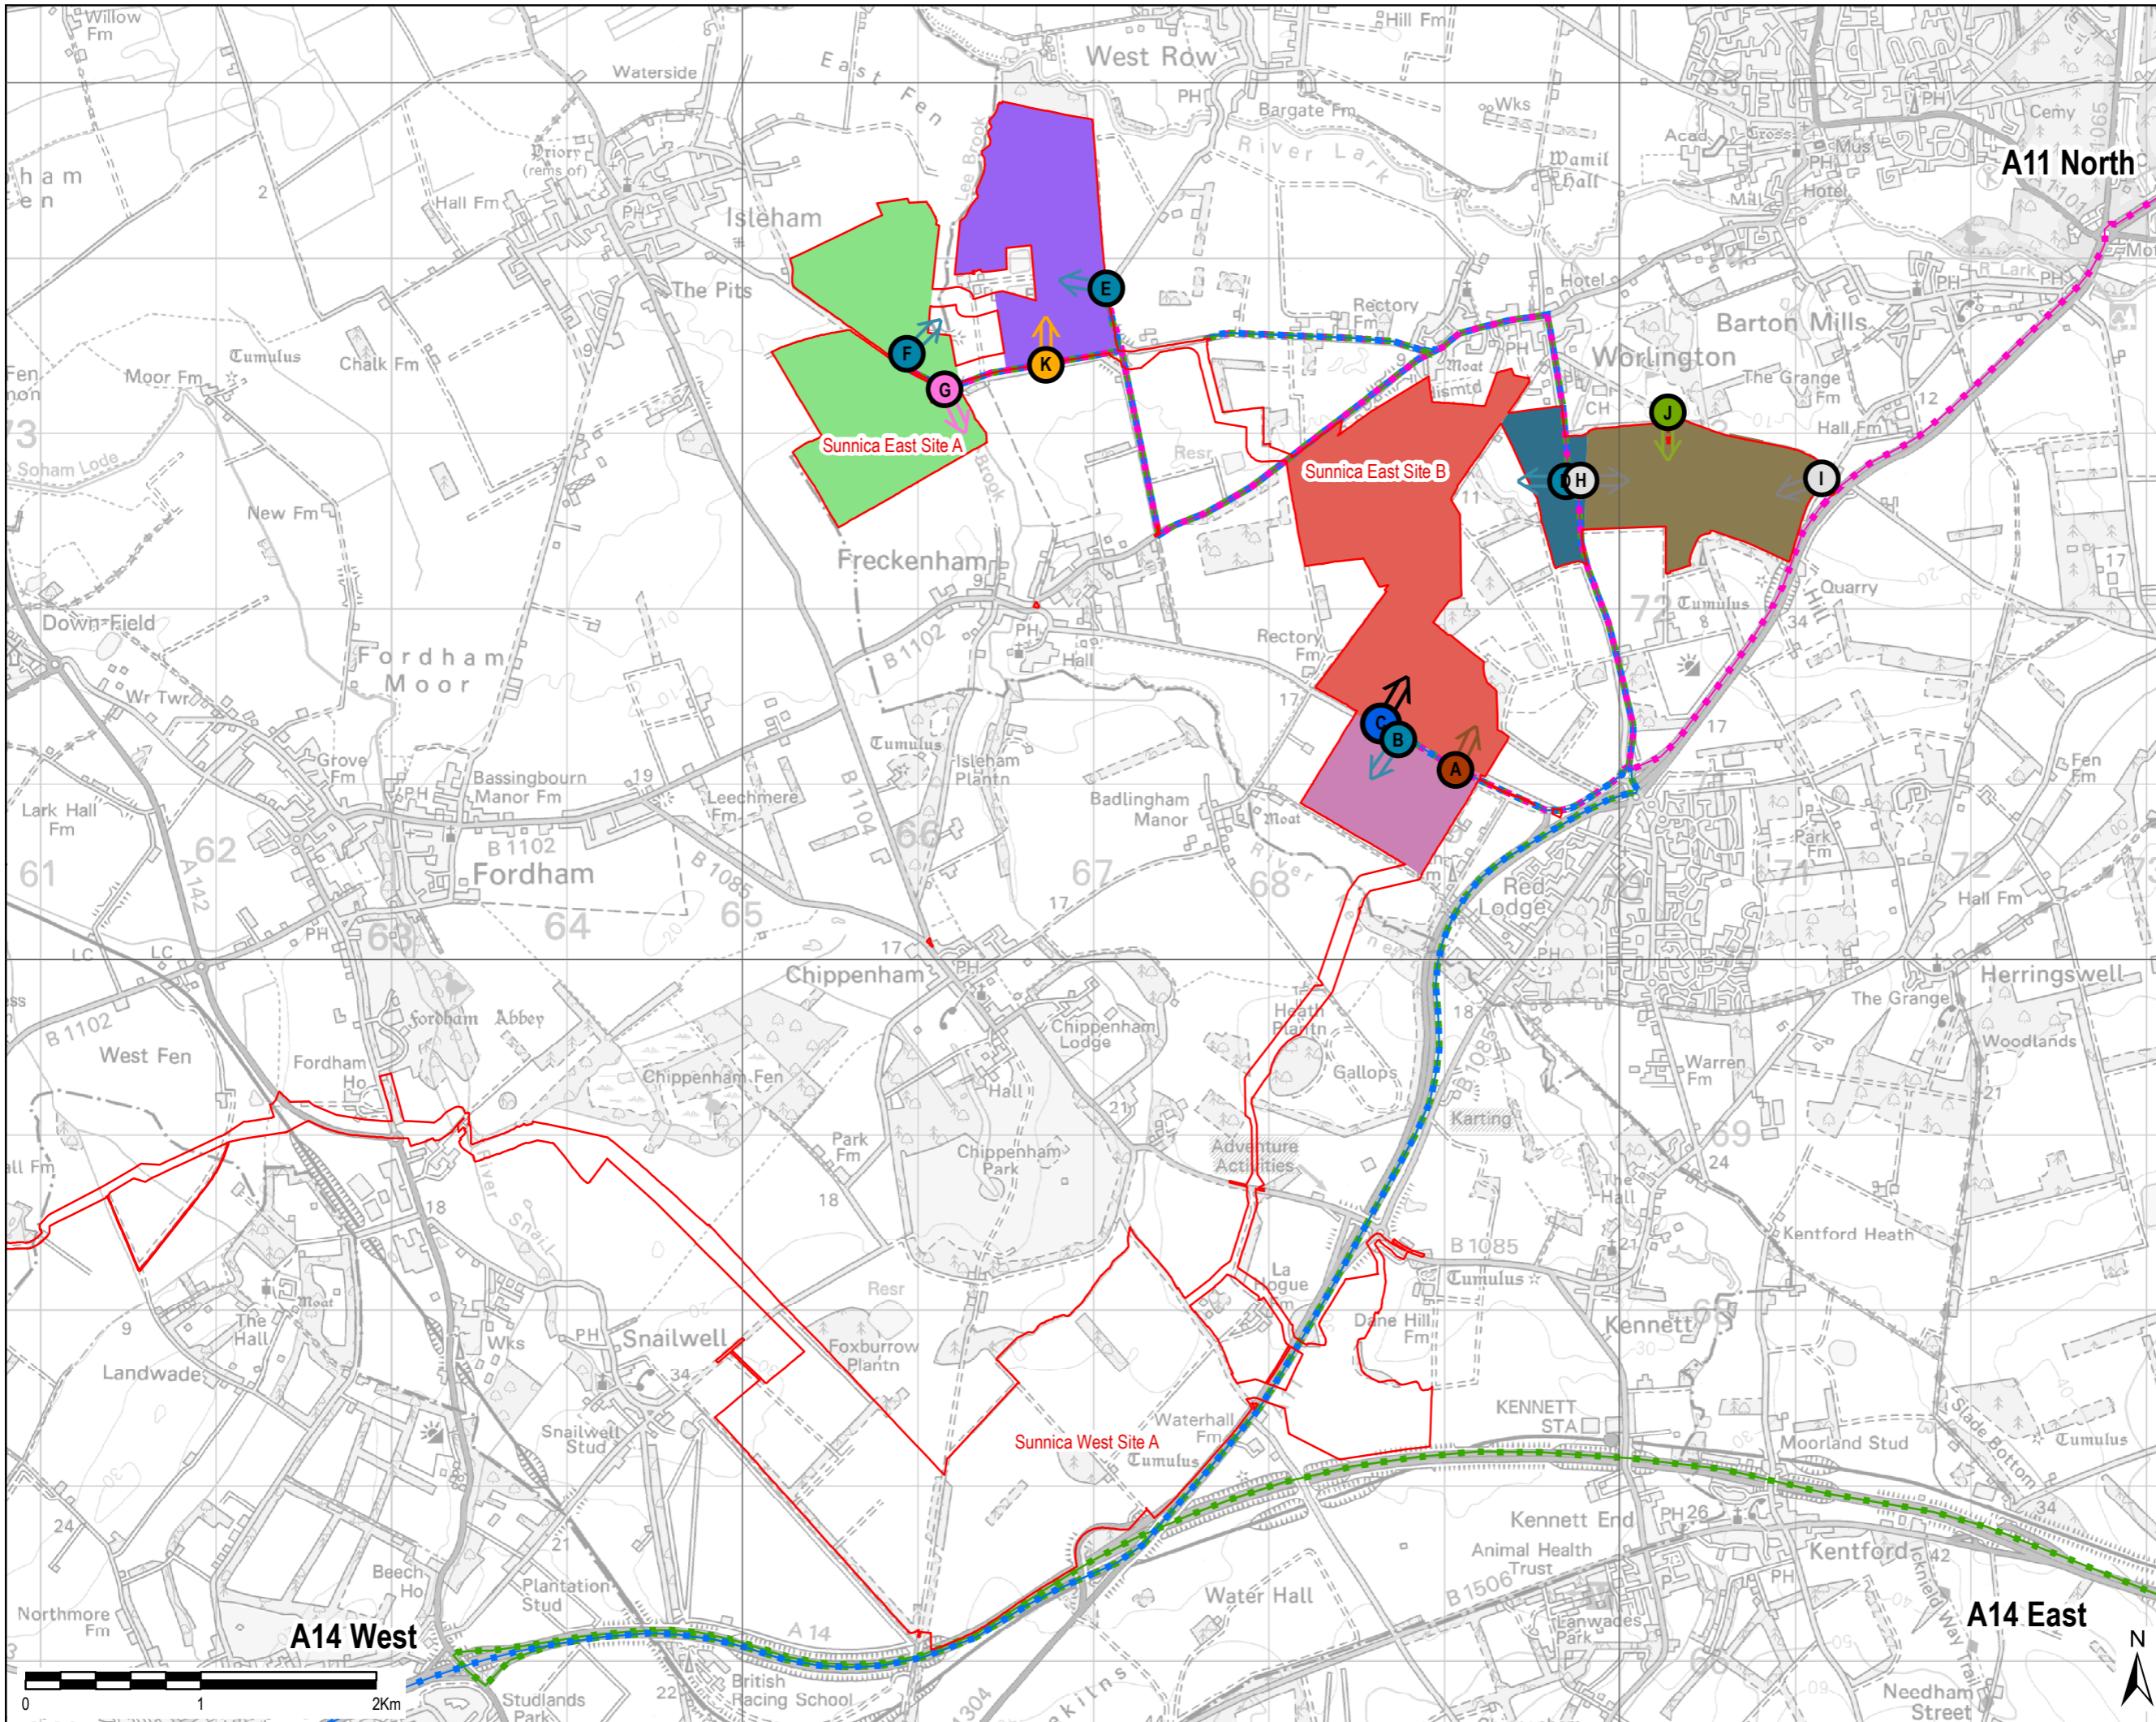

Copyright: Contains OS data © Crown copyright and database right 2019

NOTE: Document Reference: EN10106/APPI/6.3 APFP Regulation: 5(2)(a)

Purpose of Issue: EXAMINATION

Client: SUNNICA LTD

Project Title: SUNNICA energy farm

Drawing Title: FIGURE 7 SUNNICA EAST HGV OUTBOUND ROUTES

Drawn HW	Checked LL	Approved NC	Date 13/01/23
AECOM Internal Project No. 60589004		Scale @ A3 1:35,000	


THIS DOCUMENT HAS BEEN PREPARED PURSUANT TO AND SUBJECT TO THE TERMS OF AECOM'S APPOINTMENT BY ITS CLIENT. AECOM ACCEPTS NO LIABILITY FOR ANY USE OF THIS DOCUMENT OTHER THAN BY ITS ORIGINAL CLIENT OR FOLLOWING AECOM'S EXPRESS AGREEMENT TO SUCH USE, AND ONLY FOR THE PURPOSES FOR WHICH IT WAS PREPARED AND PROVIDED.

AECOM  
Unit 1 Wellbrook Court,  
Gilton,  
Cambridge, CB3 0NA  
United Kingdom  
Telephone (01223) 488000  
www.aecom.com

Drawing Number 60589004_ES_CTMP_007	Rev 01
-------------------------------------	--------

File Name: \\aecom\it\uk\CBG\1\lubs\PR-334327\_Sunnica\_Energy\_Farm\400\_Technical\434\_Technical\_Disciplines\17\_GIS\Layout\ES\Chapter 13 - Transport\Framework CTMP TP230104\_SunnicaEastHGVOutboundRoutes.mxd



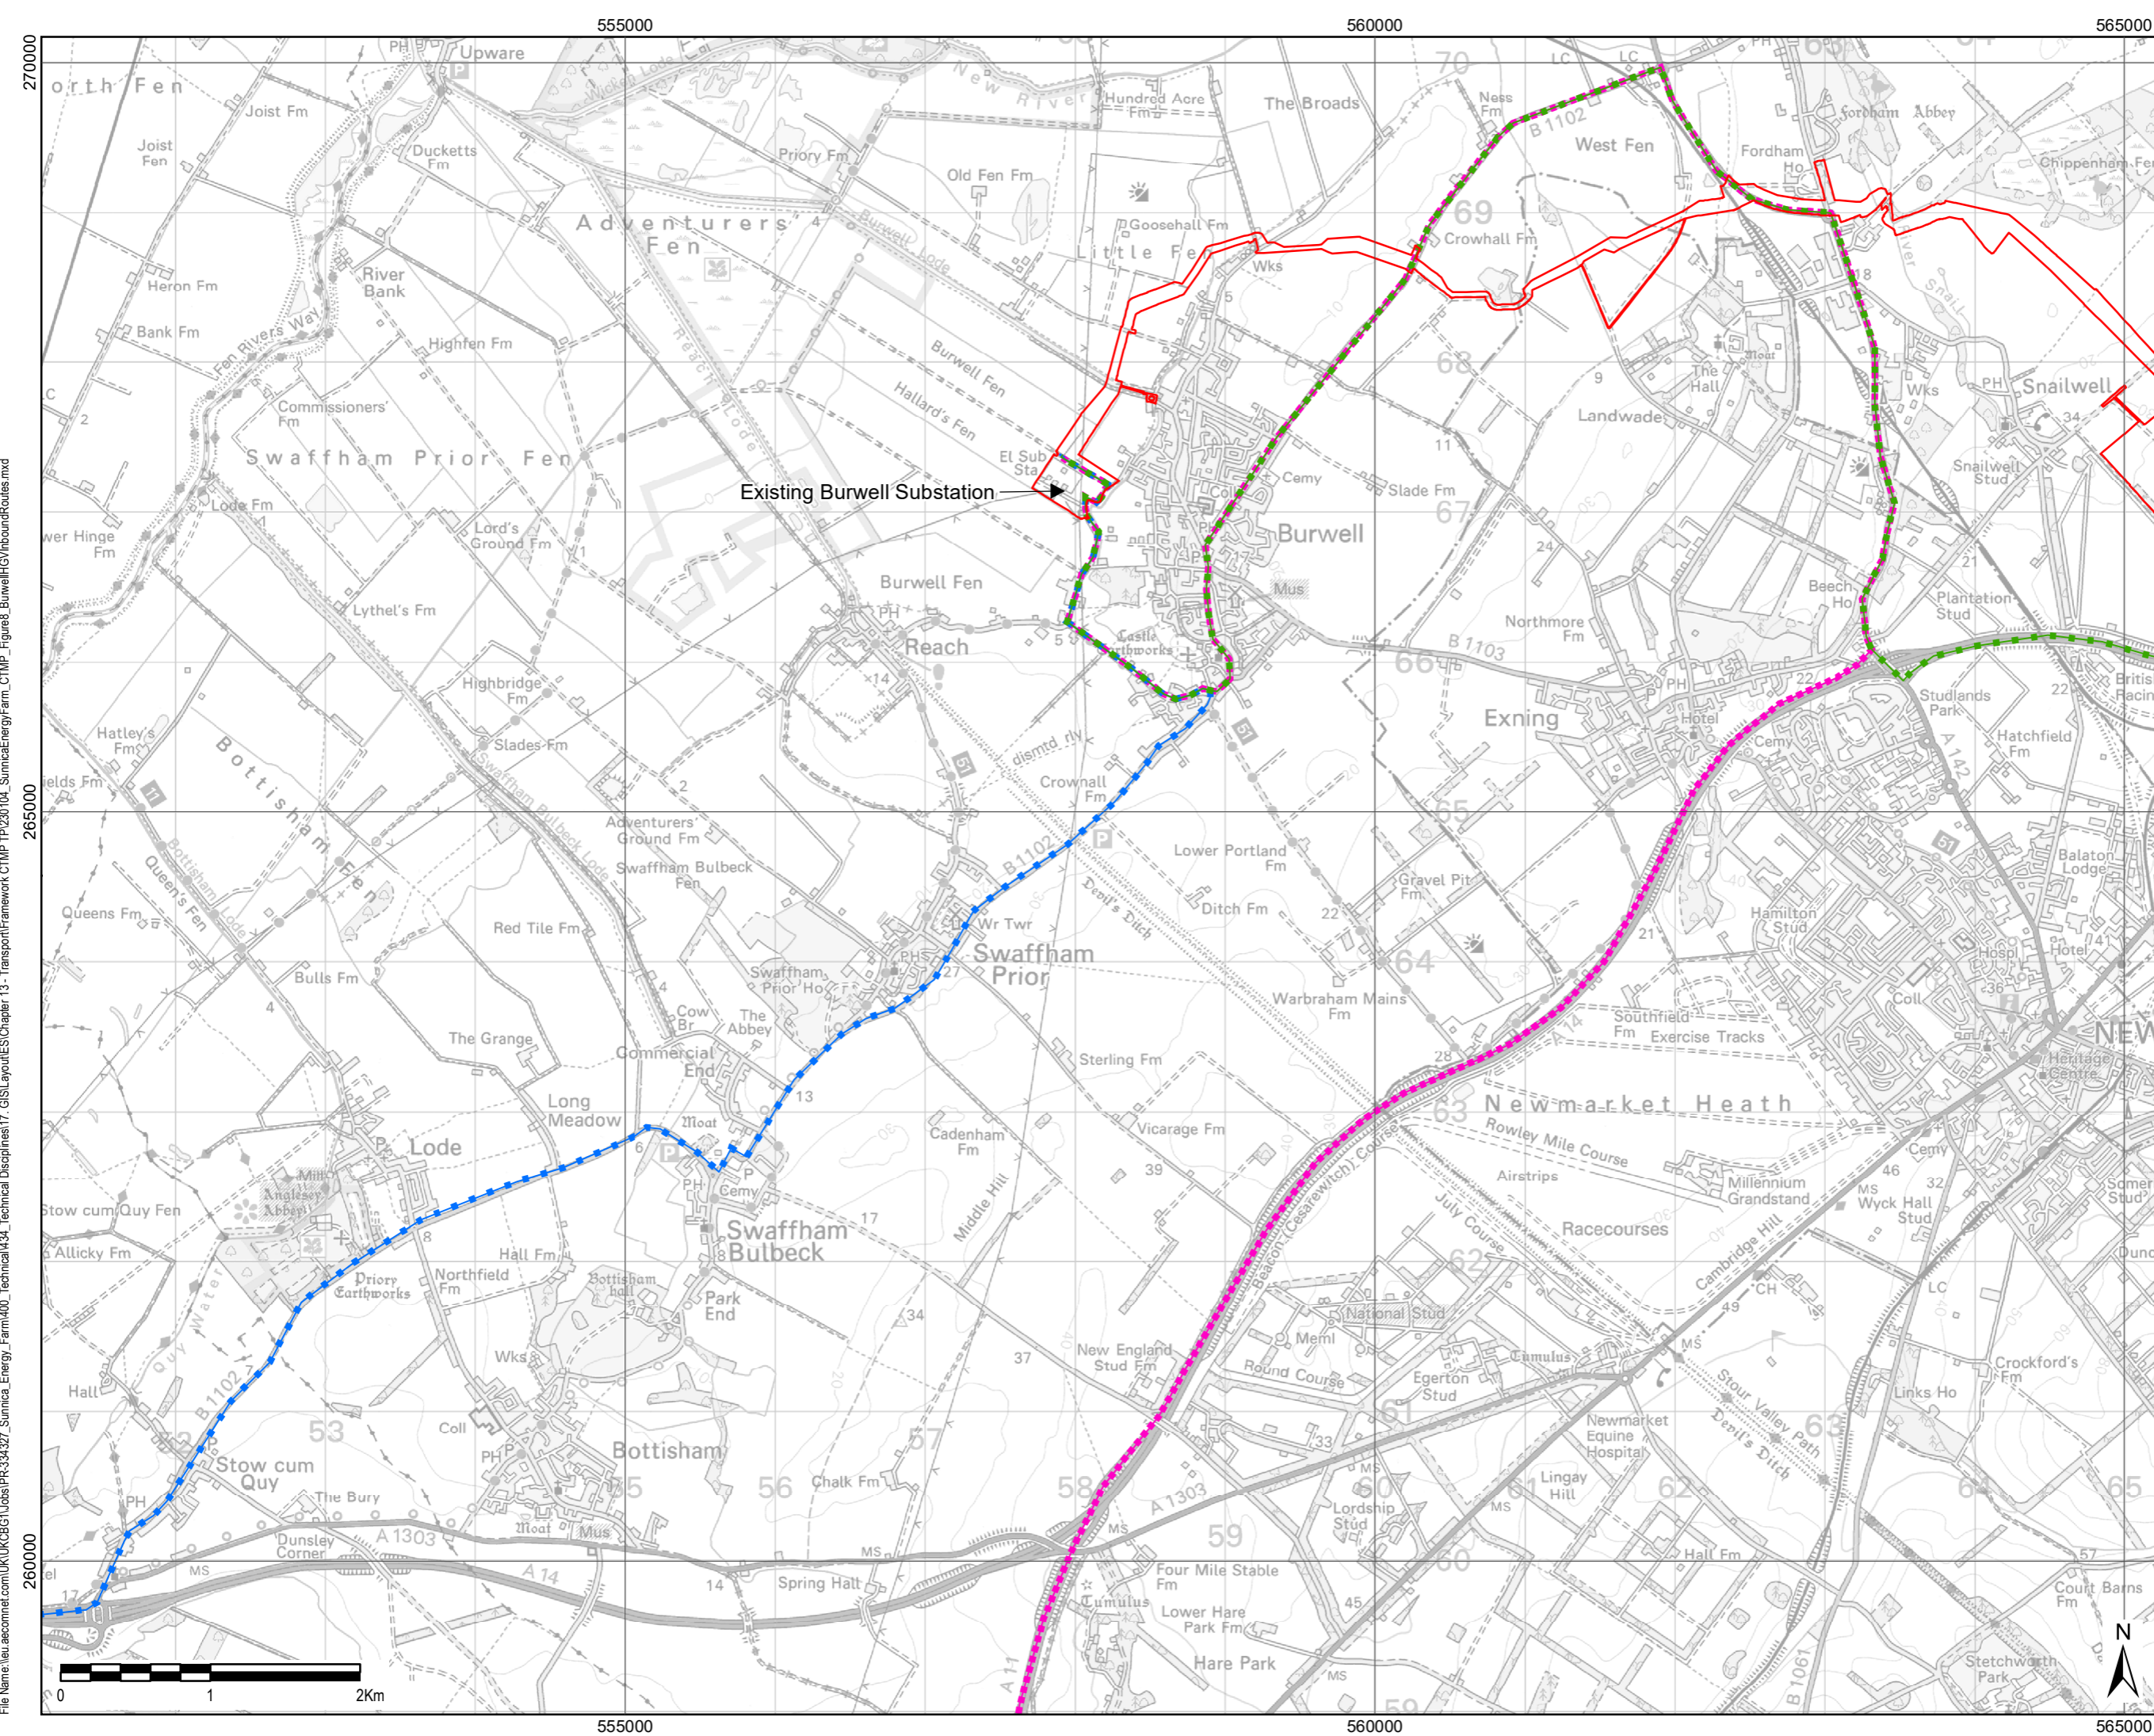

THIS DRAWING IS TO BE USED ONLY FOR THE PURPOSE OF ISSUE THAT IT WAS ISSUED FOR AND IS SUBJECT TO AMENDMENT

**LEGEND**

- The Order Limits
- Burwell HGV Inbound**
- HGV Routes**
- - - A11 S
- - - A14 E
- - - A14 W


Copyright:  
Contains OS data © Crown copyright and database right 2019

NOTE:  
Document Reference: EN010106/APPI/6.3  
APFP Regulation: 5(2)(a)

Purpose of Issue  
**EXAMINATION**

Client  
**SUNNICA LTD**

Project Title



Drawing Title  
**FIGURE 8  
BURWELL SUBSTATION AND  
CABLE ROUTE  
HGV INBOUND ROUTES**

Drawn HW	Checked LL	Approved NC	Date 13/01/23
AECOM Internal Project No. 60589004		Scale @ A3 1:40,000	

THIS DOCUMENT HAS BEEN PREPARED PURSUANT TO AND SUBJECT TO THE TERMS OF AECOM'S APPOINTMENT BY ITS CLIENT. AECOM ACCEPTS NO LIABILITY FOR ANY USE OF THIS DOCUMENT OTHER THAN BY ITS ORIGINAL CLIENT OR FOLLOWING AECOM'S EXPRESS AGREEMENT TO SUCH USE AND ONLY FOR THE PURPOSES FOR WHICH IT WAS PREPARED AND PROVIDED.

AECOM  
Unit 1 Wellbrook Court,  
Gilton,  
Cambridge, CB3 0NA  
United Kingdom  
Telephone (01223) 488000  
www.aecom.com




Drawing Number <b>60589004_ES_CTMP_008</b>	Rev <b>02</b>
---	------------------

File Name: \\u.aecomnet.com\UK\CBG\1\Jobs\PR-334327\_Sunnica\_Energy\_Farm\400\_Technical\434\_Technical Disciplines\17\_GIS\Layout\ES\Chapter 13 - Transport\Framework CTMP TP230104\_SunnicaEnergyFarm\_CTMP\_Figure8\_BurwellHGVInboundRoutes.mxd



File Name: \\aecom\it\uk\BGS1\l0bs\PR-334327\_Sunnica\_Energy\_Farm\400\_Technical\434\_Technical\Disiplines\17\_GIS\Layout\ES\Chapter 13 - Transport\Framework CTMP TP210707\_SunnicaEnergyFarm\_CTMP\_Figure9\_BurwellHGV\OutboundRoutes.mxd

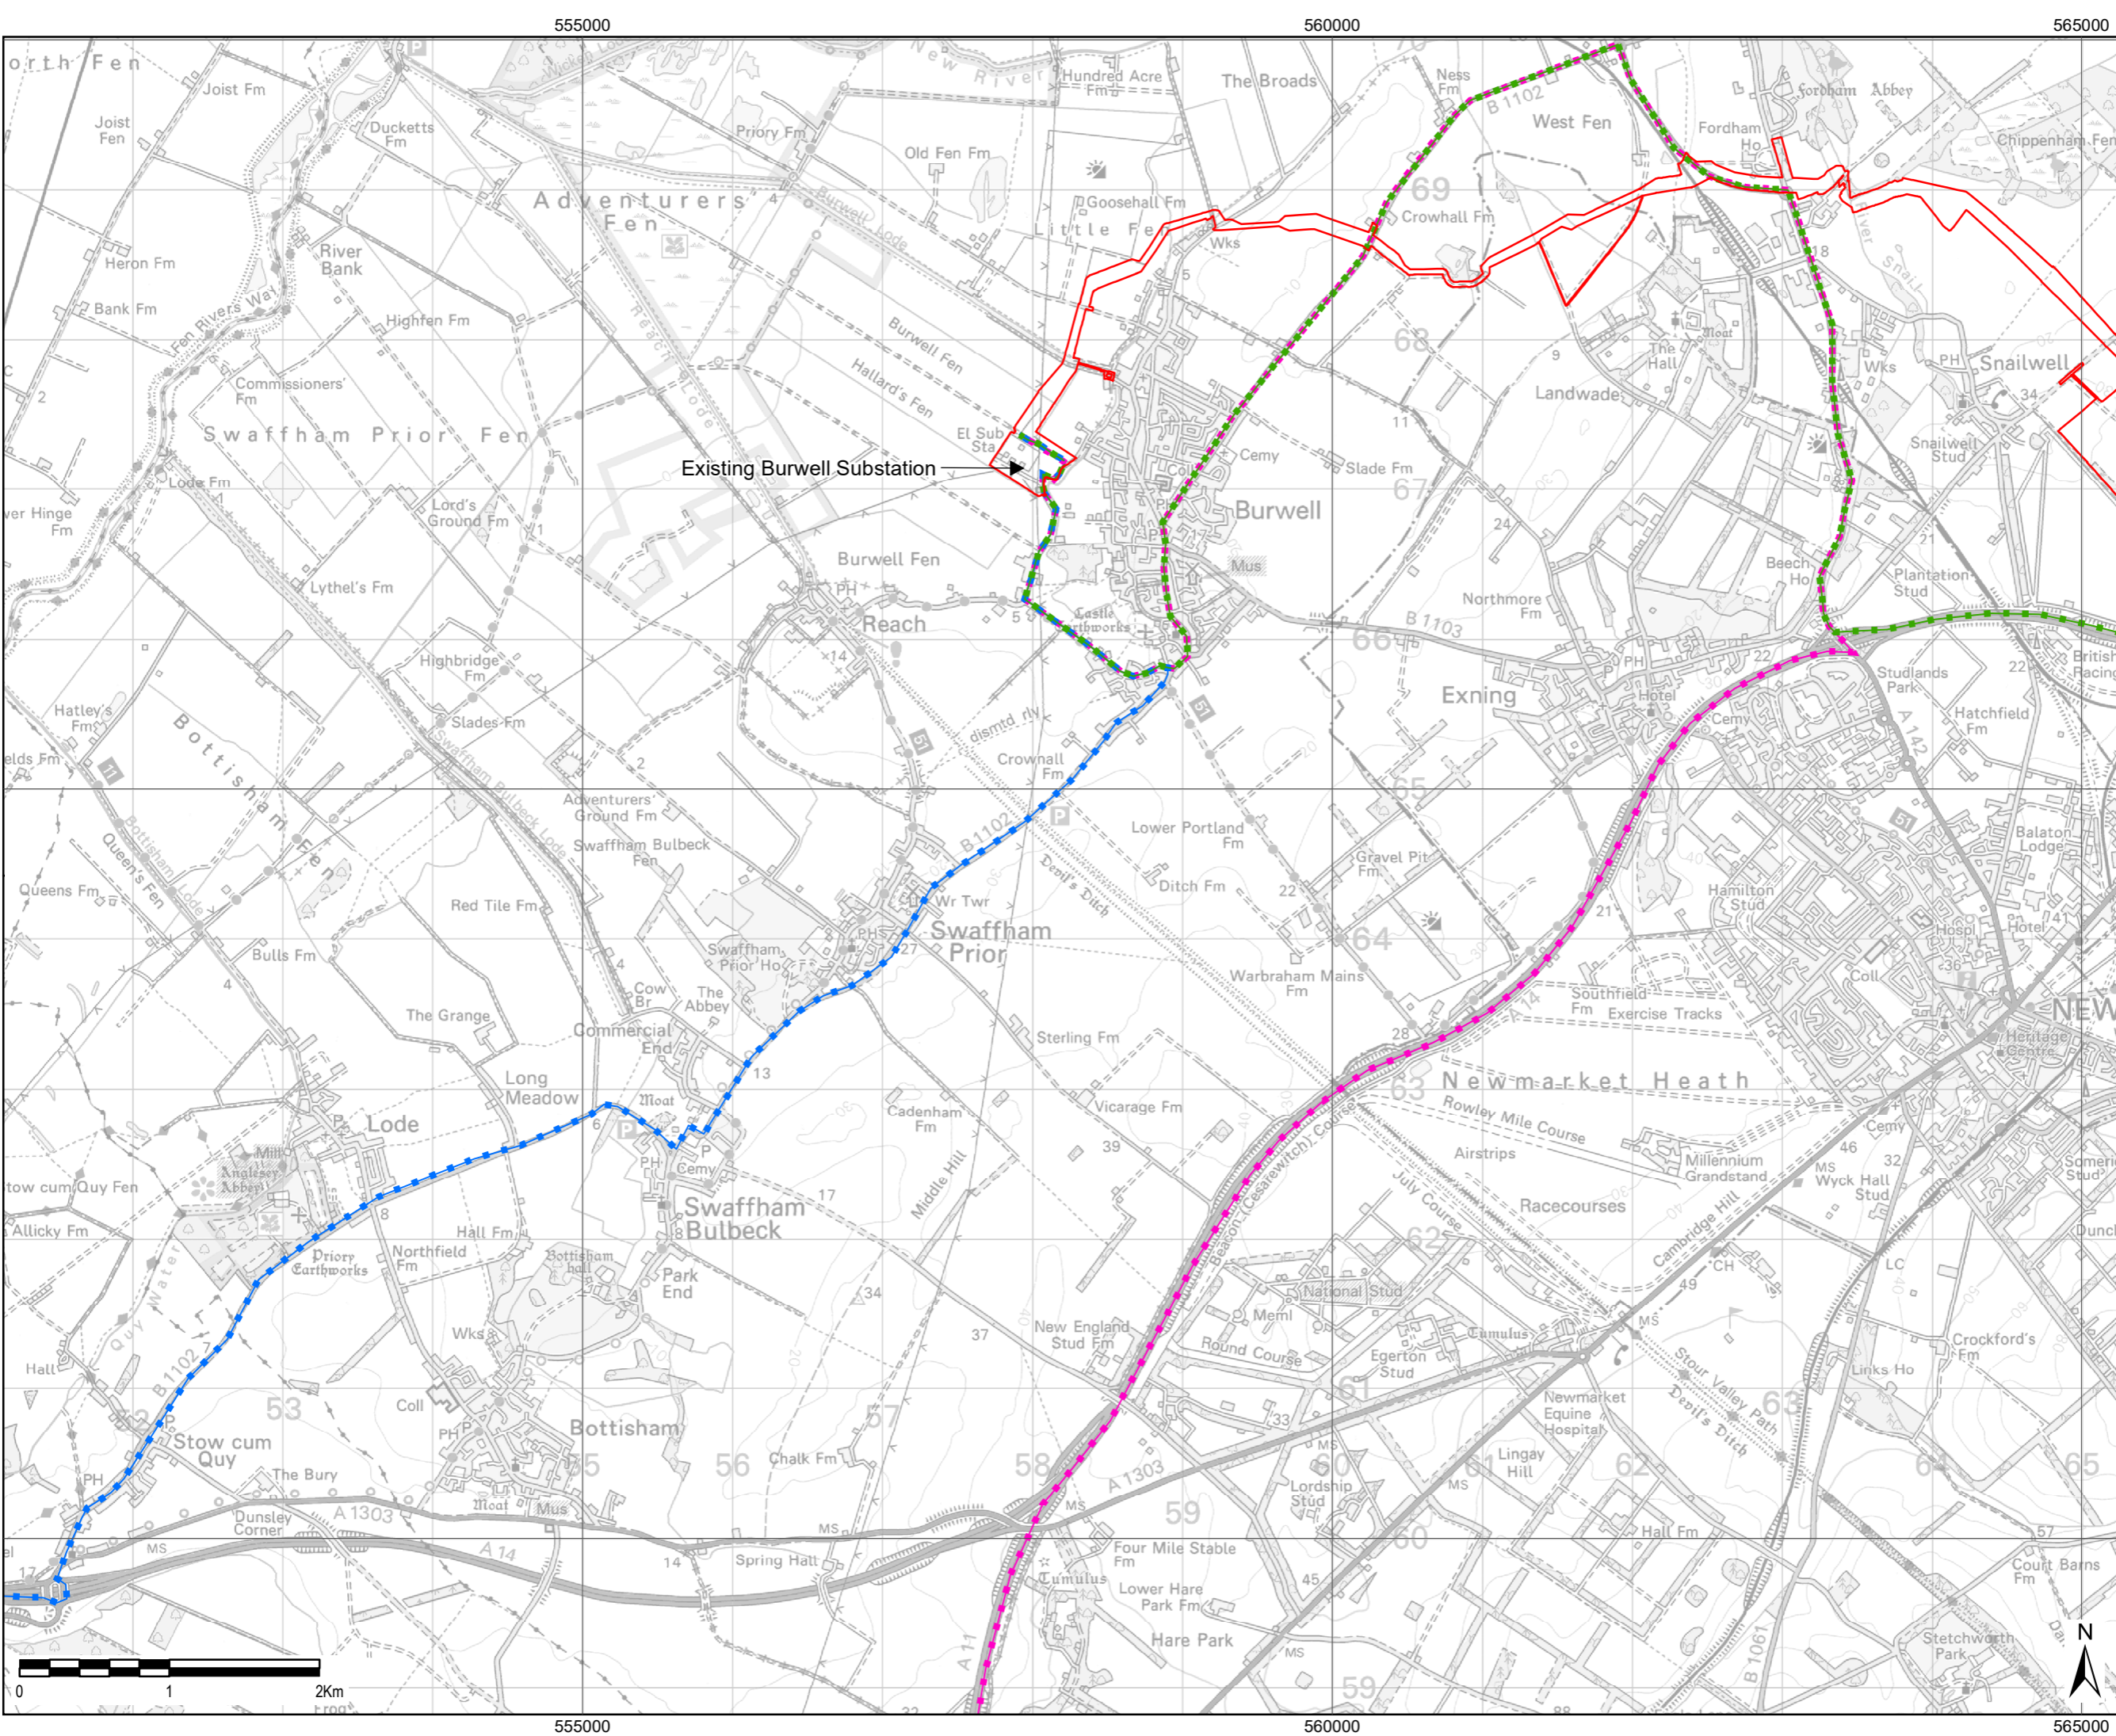

THIS DRAWING IS TO BE USED ONLY FOR THE PURPOSE OF ISSUE THAT IT WAS ISSUED FOR AND IS SUBJECT TO AMENDMENT

**LEGEND**

- The Order Limits
- Burwell HGV Outbound**
- HGV Routes**
- A11 S
- A14 E
- A14 W

Copyright: Contains OS data © Crown copyright and database right 2019  
 NOTE: Document Reference: EN10106/APPI/6.3  
 APFP Regulation: 5(2)(a)

Purpose of Issue: **EXAMINATION**

Client: **SUNNICA LTD**



**FIGURE 9  
 BURWELL SUBSTATION AND CABLE  
 ROUTE HGV OUTBOUND ROUTES**

Drawn HW	Checked LL	Approved NC	Date 13/01/23
AECOM Internal Project No. 60589004		Scale @ A3 1:40,000	



THIS DOCUMENT HAS BEEN PREPARED PURSUANT TO AND SUBJECT TO THE TERMS OF AECOM'S APPOINTMENT BY ITS CLIENT. AECOM ACCEPTS NO LIABILITY FOR ANY USE OF THIS DOCUMENT OTHER THAN BY ITS ORIGINAL CLIENT OR FOLLOWING AECOM'S EXPRESS AGREEMENT TO SUCH USE, AND ONLY FOR THE PURPOSES FOR WHICH IT WAS PREPARED AND PROVIDED.


**AECOM**  
 Unit 1 Wellbrook Court,  
 Gilton,  
 Cambridge, CB3 0NA  
 United Kingdom  
 Telephone (01223) 488000  
 www.aecom.com

Drawing Number <b>60589004_ES_CTMP_009</b>	Rev <b>02</b>
---	------------------



THIS DRAWING IS TO BE USED ONLY FOR THE PURPOSE OF ISSUE THAT IT WAS ISSUED FOR AND IS SUBJECT TO AMENDMENT

- LEGEND**
-  The Order Limits
  -  Cable Route Site Access

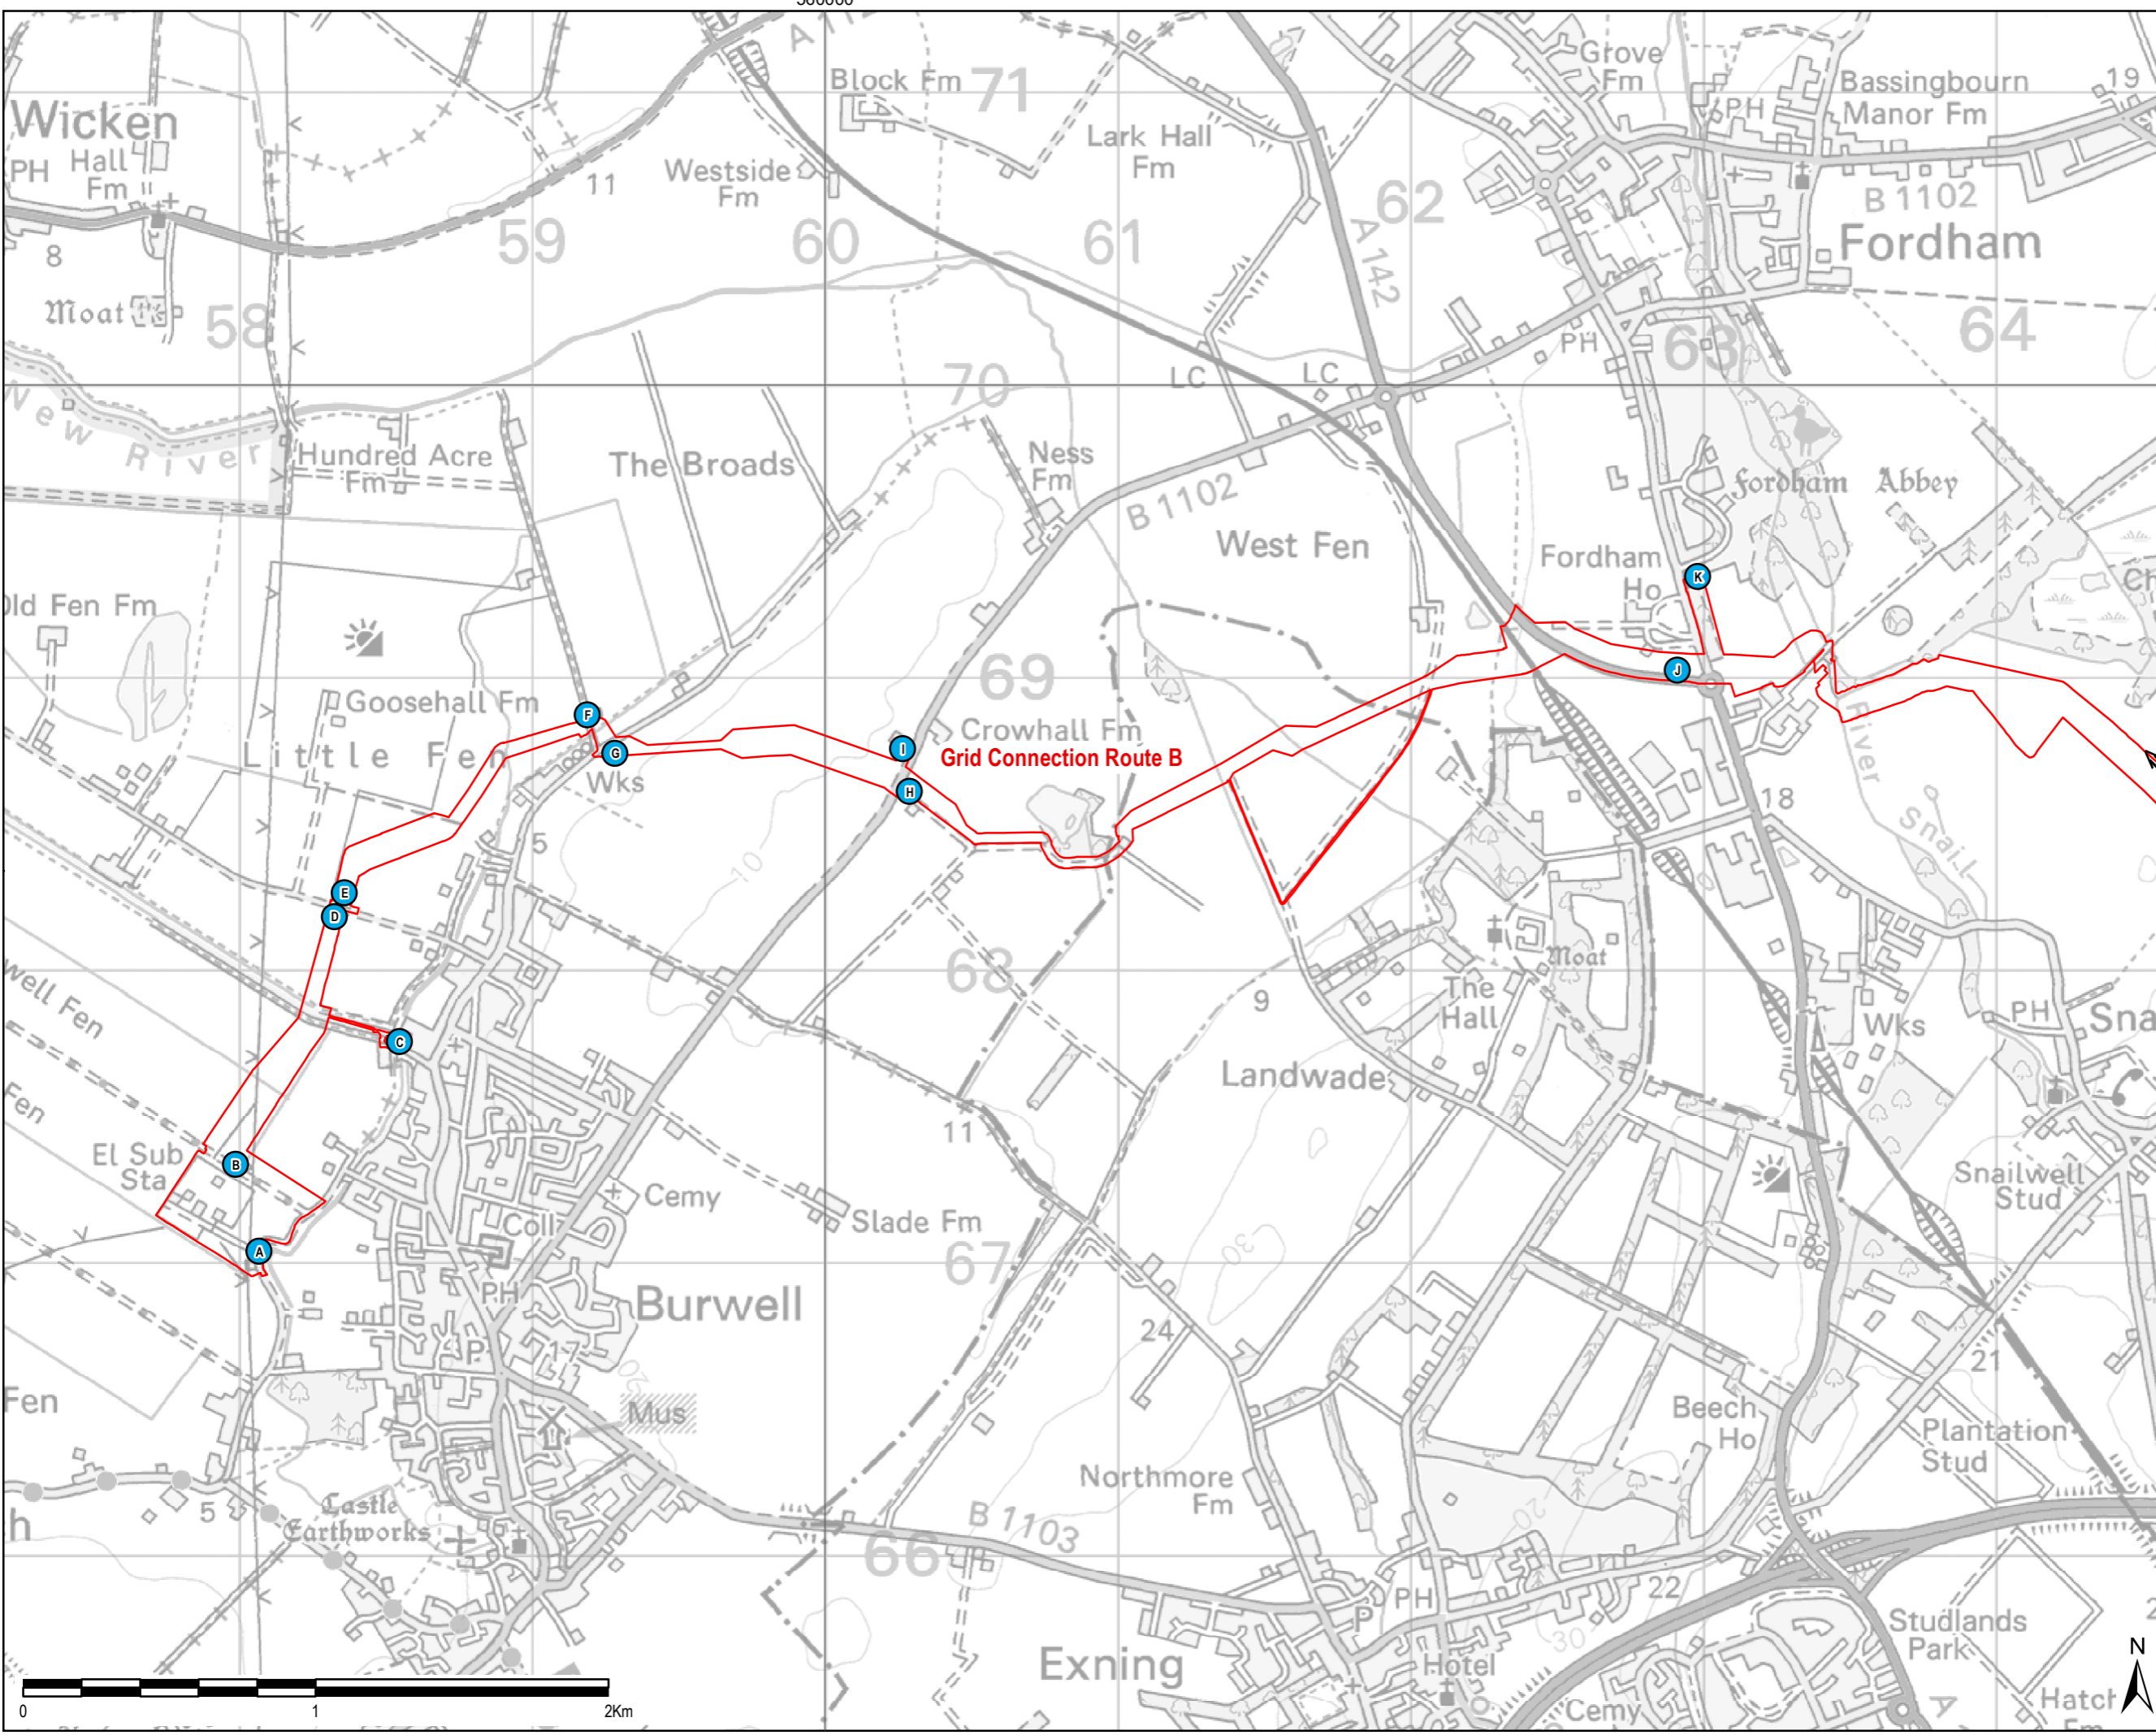

Copyright:  
Contains OS data © Crown copyright and database right 2019

NOTE:  
Document Reference: EN010106/APP/6.3  
APFP Regulation: 5(2)(a)

Purpose of Issue  
**EXAMINATION**

Client  
**SUNNICA LTD**



Project Title  
**FIGURE 10  
GRID CONNECTION ROUTE A  
AND GRID CONNECTION ROUTE B  
SITE ACCESS LOCATIONS  
(PLAN 1 OF 4)**

Drawn HW	Checked LL	Approved NC	Date 13/01/23
AECOM Internal Project No. 60589004		Scale @ A3 1:21,000	

THIS DOCUMENT HAS BEEN PREPARED PURSUANT TO AND SUBJECT TO THE TERMS OF AECOM'S APPOINTMENT BY ITS CLIENT. AECOM ACCEPTS NO LIABILITY FOR ANY USE OF THIS DOCUMENT OTHER THAN BY ITS ORIGINAL CLIENT OR FOLLOWING AECOM'S EXPRESS AGREEMENT TO SUCH USE AND ONLY FOR THE PURPOSES FOR WHICH IT WAS PREPARED AND PROVIDED.


AECOM  
Unit 1 Wellbrook Court,  
Gilton,  
Cambridge, CB3 0NA  
United Kingdom  
Telephone (01223) 488000  
www.aecom.com



Drawing Number <b>60589004_ES_CTMP_010</b>	Rev <b>02</b>
---	------------------

File Name: \\u.aecom.com\UK\UK\BGS\1\Bos\PR-334327\_Sunnica\_Energy\_Farm\400\_Technical\434\_Technical Disciplines\17\_GIS\Layout\ES\Chapter 13 - Transport\Framework CTMP TP230104\_SunnicaEnergyFarm\_CTMP\_Figure 10\_CableRouteSiteAccessLocations1.mxd



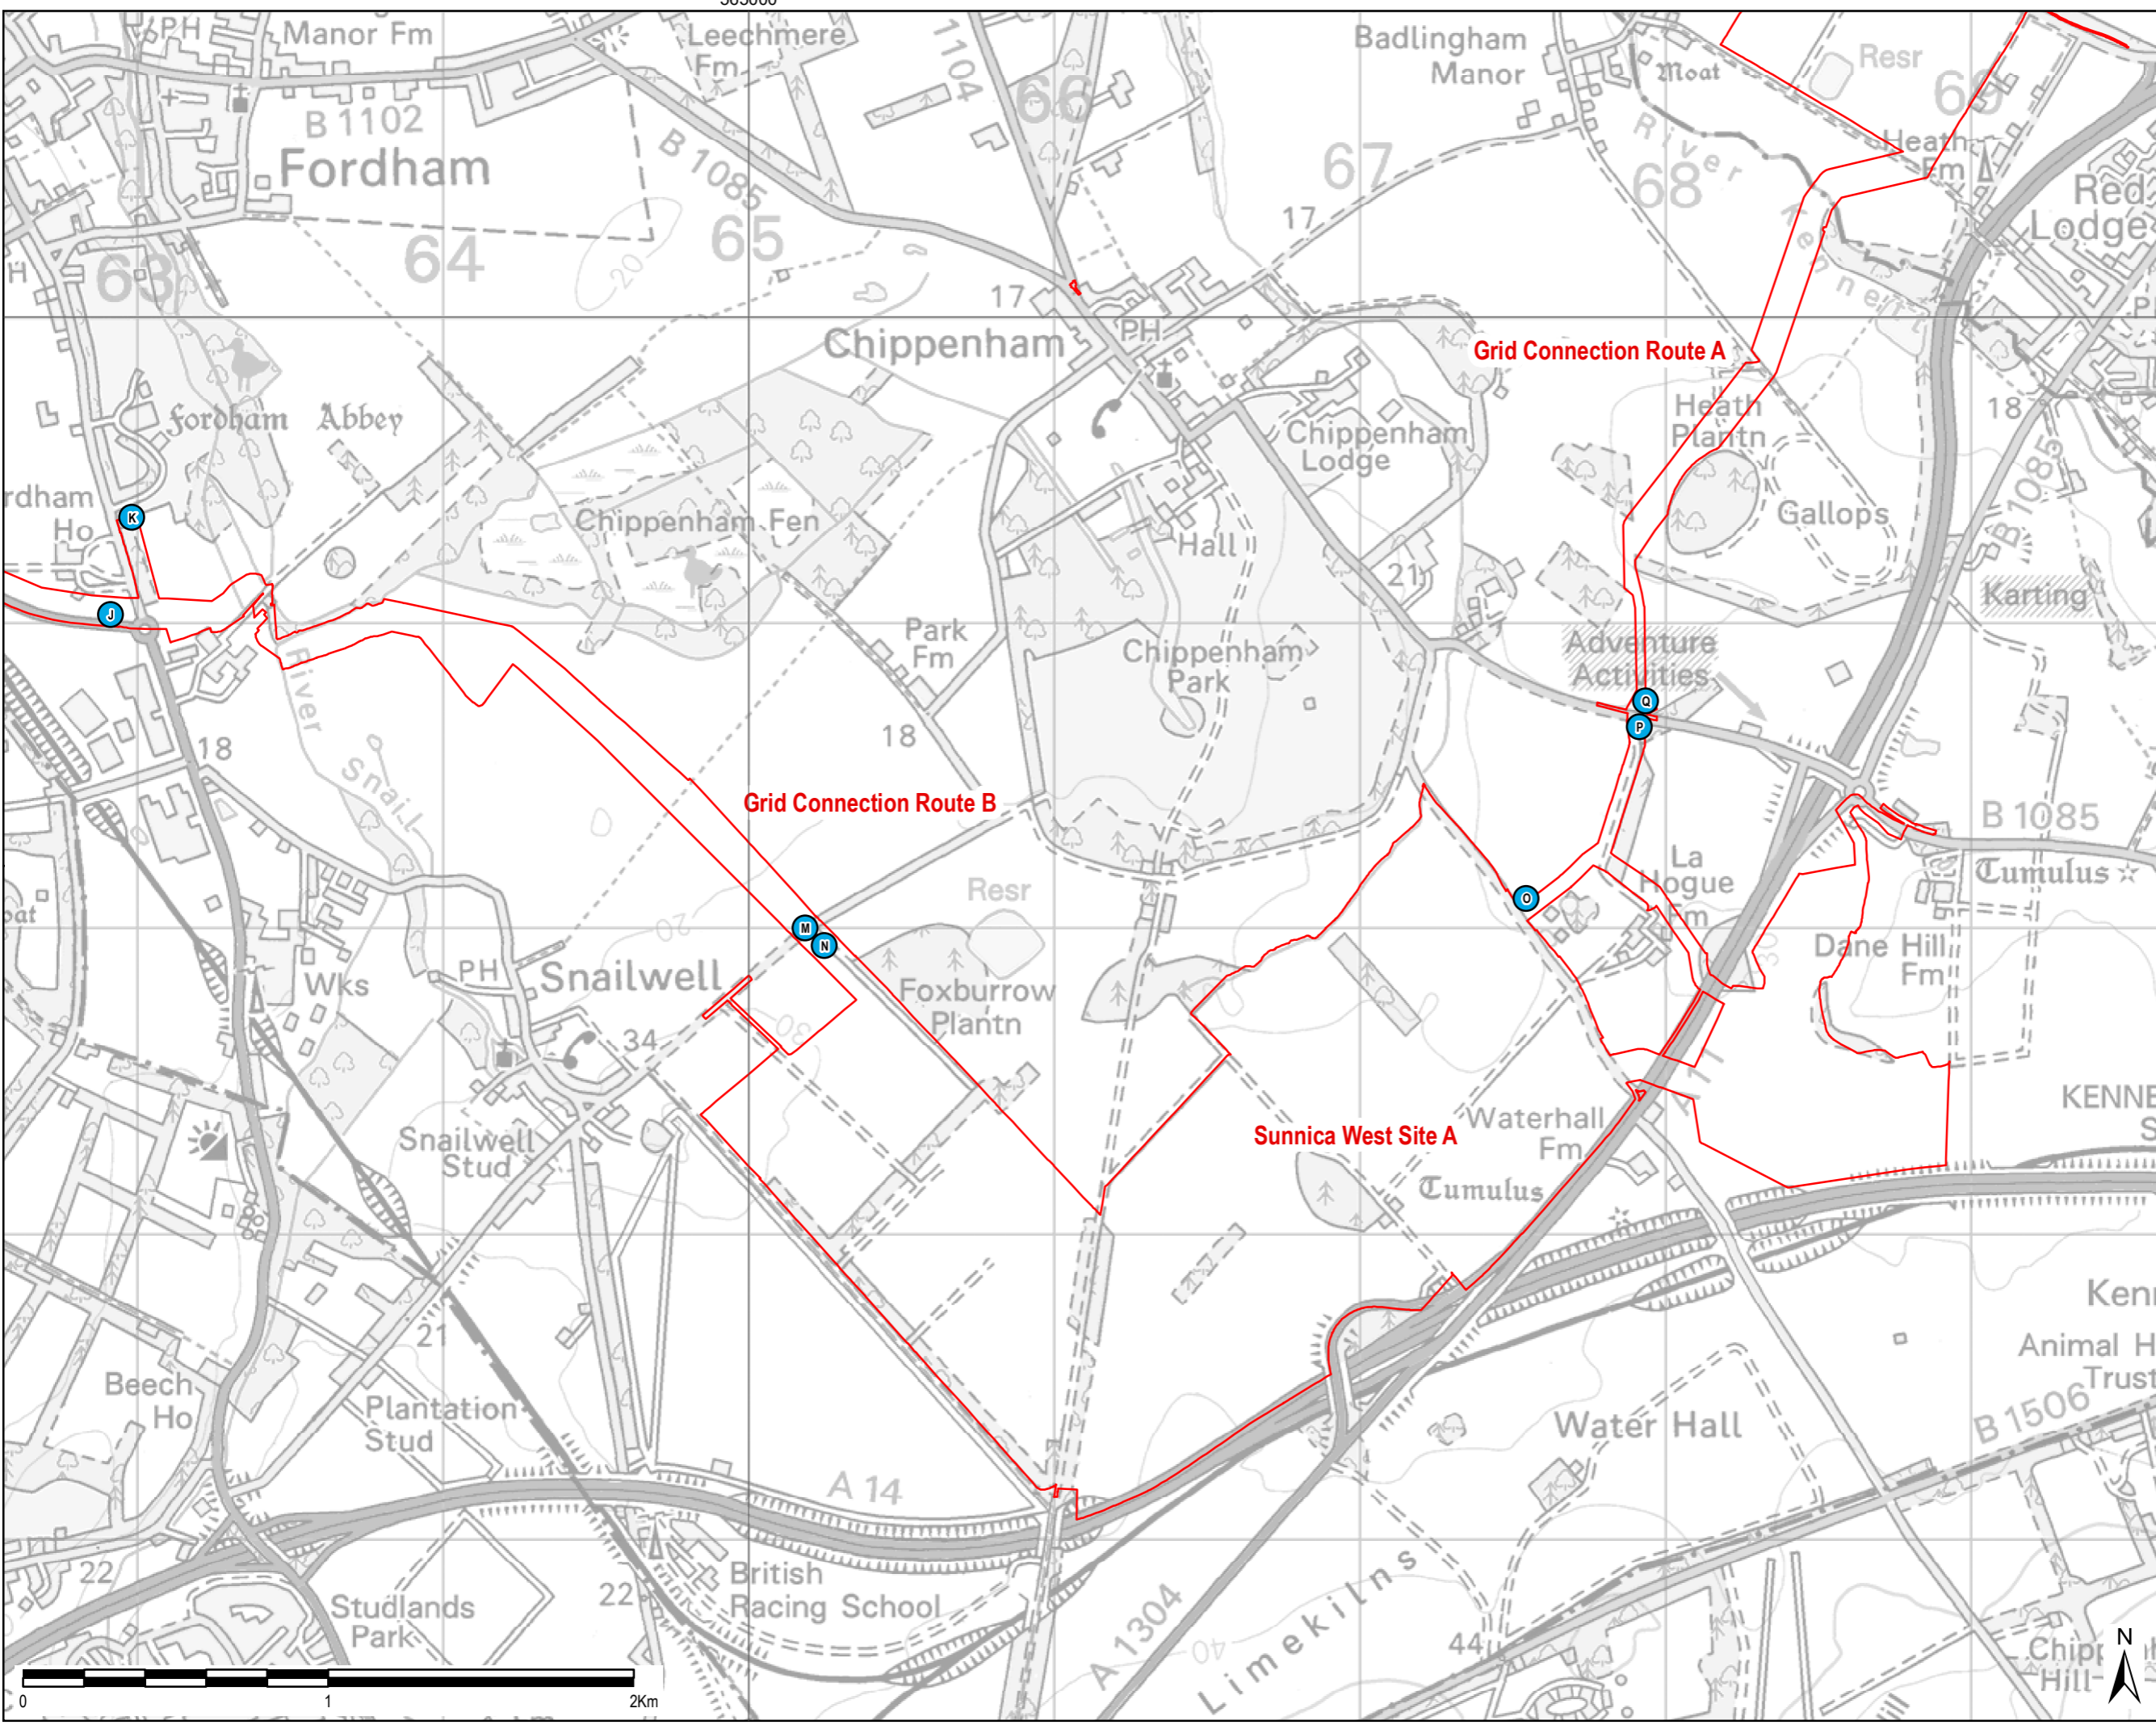

THIS DRAWING IS TO BE USED ONLY FOR THE PURPOSE OF ISSUE THAT IT WAS ISSUED FOR AND IS SUBJECT TO AMENDMENT

- LEGEND**
- The Order Limits
  - Cable Route Site Access

Copyright:  
Contains OS data © Crown copyright and database right 2019

NOTE:  
Document Reference: EN010106/APP/6.3  
APFP Regulation: 5(2)(a)

Purpose of Issue  
**EXAMINATION**

Client  
**SUNNICA LTD**



Drawing Title  
**FIGURE 11  
GRID CONNECTION ROUTE A  
AND GRID CONNECTION ROUTE B  
SITE ACCESS LOCATIONS  
(PLAN 2 OF 4)**

Drawn HW	Checked LL	Approved NC	Date 13/01/23
AECOM Internal Project No. 60589004		Scale @ A3 1:20,000	

THIS DOCUMENT HAS BEEN PREPARED PURSUANT TO AND SUBJECT TO THE TERMS OF AECOM'S APPOINTMENT BY ITS CLIENT. AECOM ACCEPTS NO LIABILITY FOR ANY USE OF THIS DOCUMENT OTHER THAN BY ITS ORIGINAL CLIENT OR FOLLOWING AECOM'S EXPRESS AGREEMENT TO SUCH USE, AND ONLY FOR THE PURPOSES FOR WHICH IT WAS PREPARED AND PROVIDED.

AECOM  
Unit 1 Wellbrook Court,  
Gilton,  
Cambridge, CB3 0NA  
United Kingdom  
Telephone (01223) 488000  
www.aecom.com






Drawing Number <b>60589004_ES_CTMP_011</b>	Rev <b>02</b>
---	------------------

File Name: \\au.aecom.com\UK\UK06\GIS\Projects\PR-334327\_Sunnica\_Energy\_Farm\400\_Technical\434\_Technical Disciplines\17\_GIS\Layout\ES\Chapter 13 - Transport\Framework CTMP TP230104\_SunnicaEnergyFarm\_CTMP\_Figure 11\_CableRouteSiteAccessLocations2.mxd



THIS DRAWING IS TO BE USED ONLY FOR THE PURPOSE OF ISSUE THAT IT WAS ISSUED FOR AND IS SUBJECT TO AMENDMENT

- LEGEND**
-  The Order Limits
  -  Cable Route Site Access

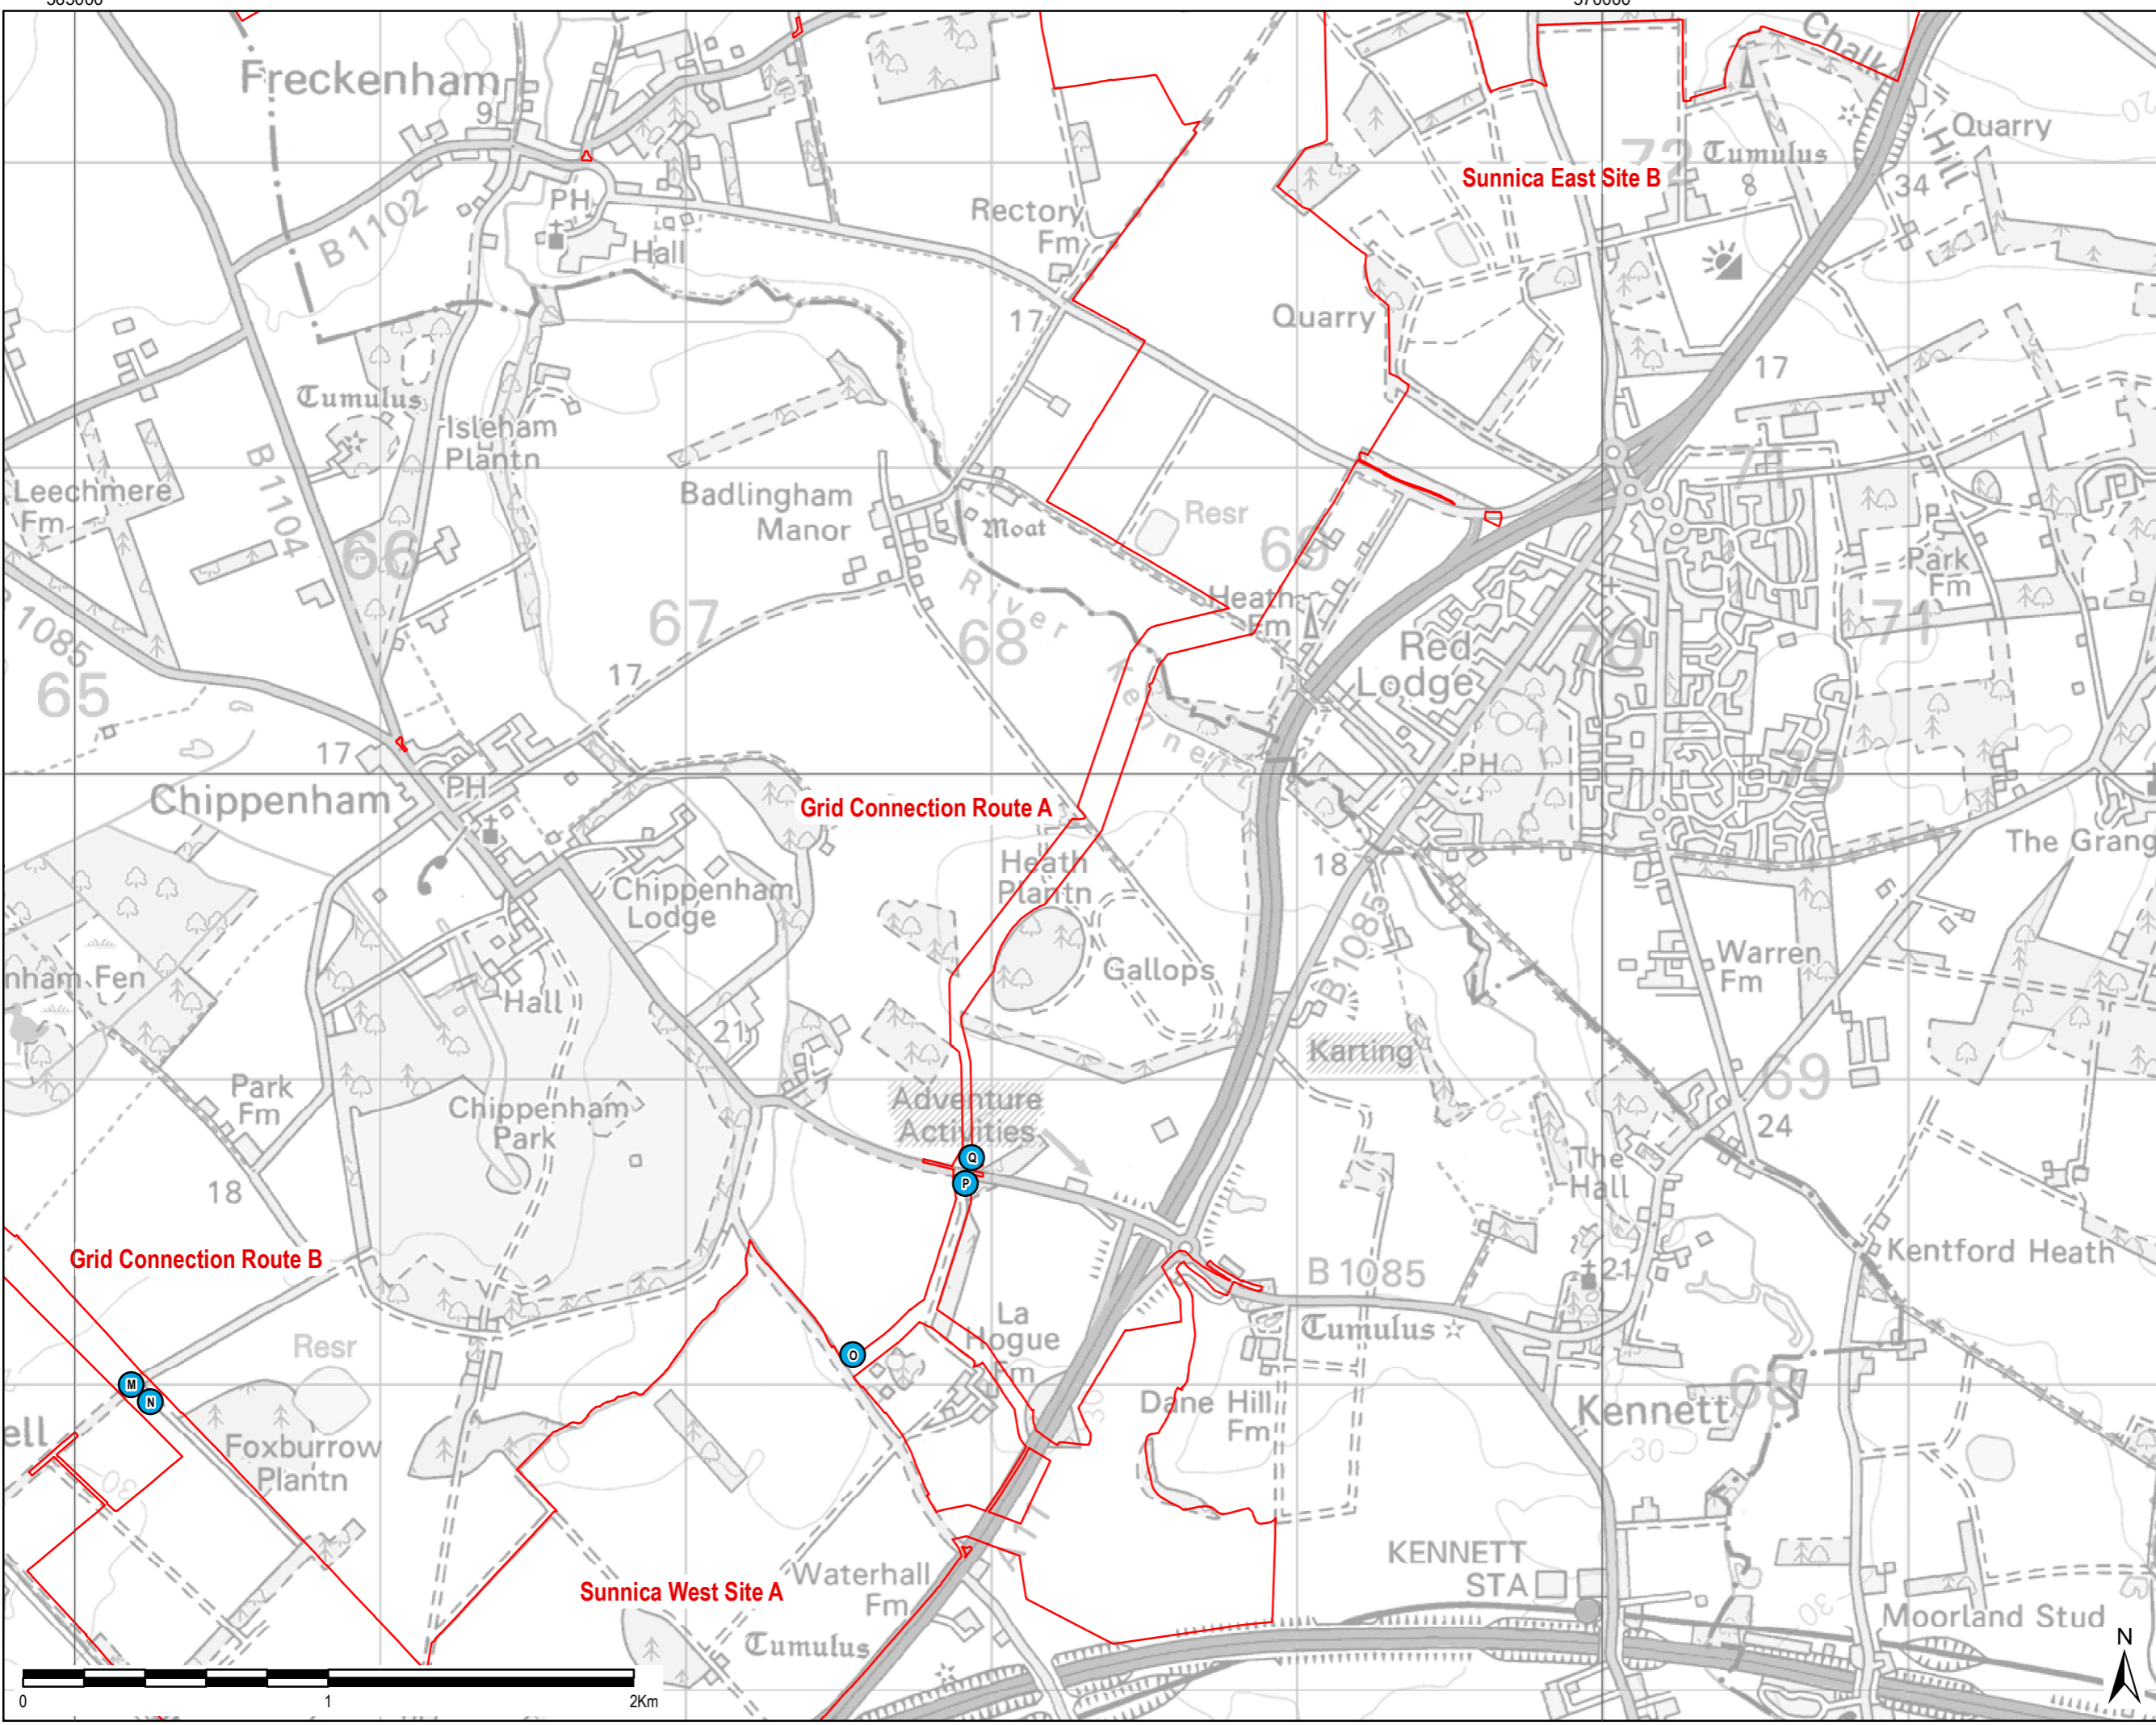

Copyright:  
Contains OS data © Crown copyright and database right 2019

NOTE:  
Document Reference: EN010106/APP/6.3  
APFP Regulation: 5(2)(a)

Purpose of Issue  
**EXAMINATION**

Client  
**SUNNICA LTD**



Drawing Title  
**FIGURE 12  
GRID CONNECTION ROUTE A  
AND GRID CONNECTION ROUTE  
B SITE ACCESS LOCATIONS  
(PLAN 3 OF 4)**


Drawn HW	Checked LL	Approved NC	Date 13/01/23
AECOM Internal Project No. 60589004		Scale @ A3 1:20,000	

THIS DOCUMENT HAS BEEN PREPARED PURSUANT TO AND SUBJECT TO THE TERMS OF AECOM'S APPOINTMENT BY ITS CLIENT. AECOM ACCEPTS NO LIABILITY FOR ANY USE OF THIS DOCUMENT OTHER THAN BY ITS ORIGINAL CLIENT OR FOLLOWING AECOM'S EXPRESS AGREEMENT TO SUCH USE AND ONLY FOR THE PURPOSES FOR WHICH IT WAS PREPARED AND PROVIDED.

AECOM  
Unit 1 Wellbrook Court,  
Gilton,  
Cambridge, CB3 0NA  
United Kingdom  
Telephone (01223) 488000  
www.aecom.com



Drawing Number <b>60589004_ES_CTMP_012</b>	Rev <b>02</b>
---	------------------

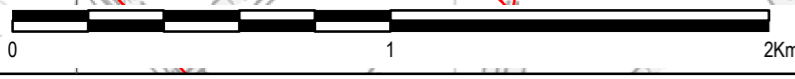

File Name: \\au.aecom.com\UK\UKBGS1\Jobs\PR-334327\_Sunnica\_Energy\_Farm\400\_Technical\434\_Technical Disciplines\17\_GIS\Layout\ES\Chapter 13 - Transport\Framework CTMP TP230104\_SunnicaEnergyFarm\_CTMP\_Figure 12\_CableRouteSiteAccessLocations3.mxd

270000



THIS DRAWING IS TO BE USED ONLY FOR THE PURPOSE OF ISSUE THAT IT WAS ISSUED FOR AND IS SUBJECT TO AMENDMENT

- LEGEND**
- The Order Limits
  - Cable Route Site Access

Copyright:  
Contains OS data © Crown copyright and database right 2019

NOTE:  
Document Reference: EN010106/APP/6.3  
APFP Regulation: 5(2)(a)

Purpose of Issue  
**EXAMINATION**

Client  
**SUNNICA LTD**




Drawing Title  
**FIGURE 13  
GRID CONNECTION ROUTE A  
AND GRID CONNECTION ROUTE B  
SITE ACCESS LOCATIONS  
(PLAN 4 OF 4)**

Drawn HW	Checked LL	Approved NC	Date 13/01/23
AECOM Internal Project No. 60589004		Scale @ A3 1:20,000	

THIS DOCUMENT HAS BEEN PREPARED PURSUANT TO AND SUBJECT TO THE TERMS OF AECOM'S APPOINTMENT BY ITS CLIENT. AECOM ACCEPTS NO LIABILITY FOR ANY USE OF THIS DOCUMENT OTHER THAN BY ITS ORIGINAL CLIENT OR FOLLOWING AECOM'S EXPRESS AGREEMENT TO SUCH USE, AND ONLY FOR THE PURPOSES FOR WHICH IT WAS PREPARED AND PROVIDED.

AECOM  
Unit 1 Wellbrook Court,  
Gilton,  
Cambridge, CB3 0NA  
United Kingdom  
Telephone (01223) 488000  
www.aecom.com

Drawing Number <b>60589004_ES_CTMP_013</b>	Rev <b>02</b>
---	------------------

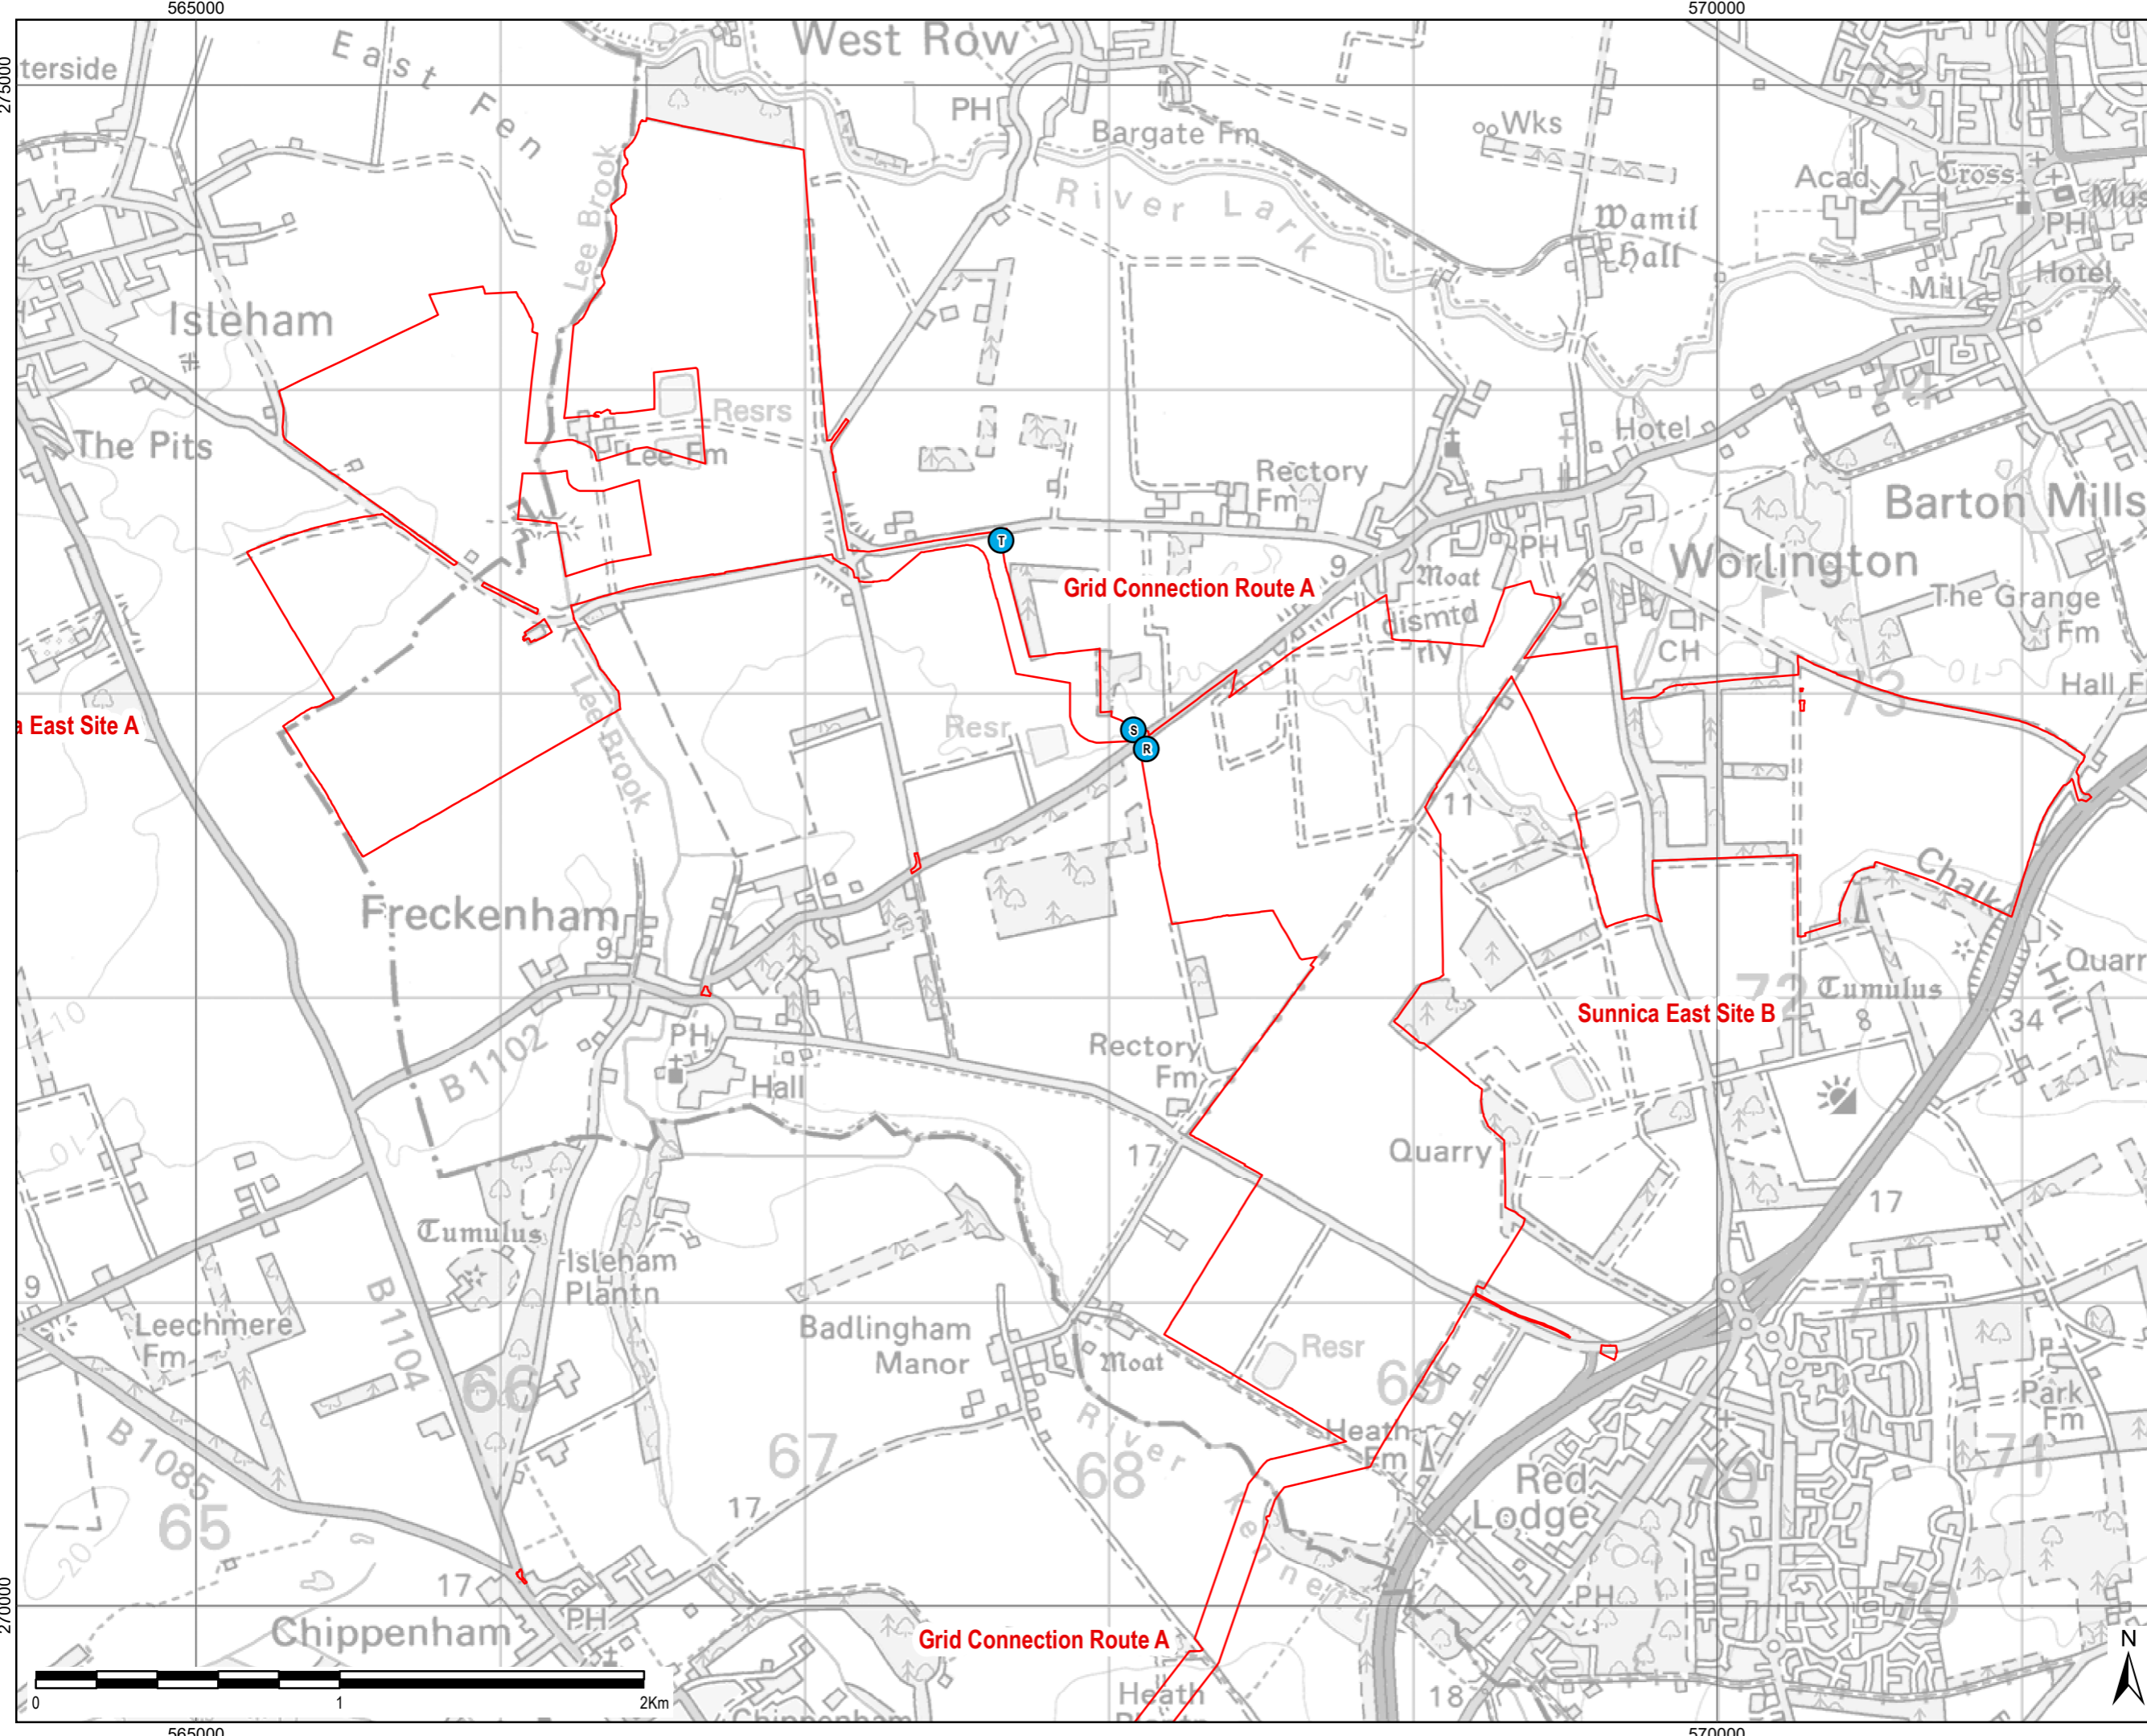

File Name: \\au.aecomnet.com\UK\KBCG\1\Jobs\PR-334327\_Sunnica\_Energy\_Farm\400\_Technical\434\_Technical Disciplines\17\_GIS\Layout\ES\Chapter 13 - Transport\Framework CTMP TP230104\_SunnicaEnergyFarm\_CTMP\_Figure 13\_CableRouteSiteAccessLocations4.mxd