


565000 566000 567000 568000 569000 570000 571000

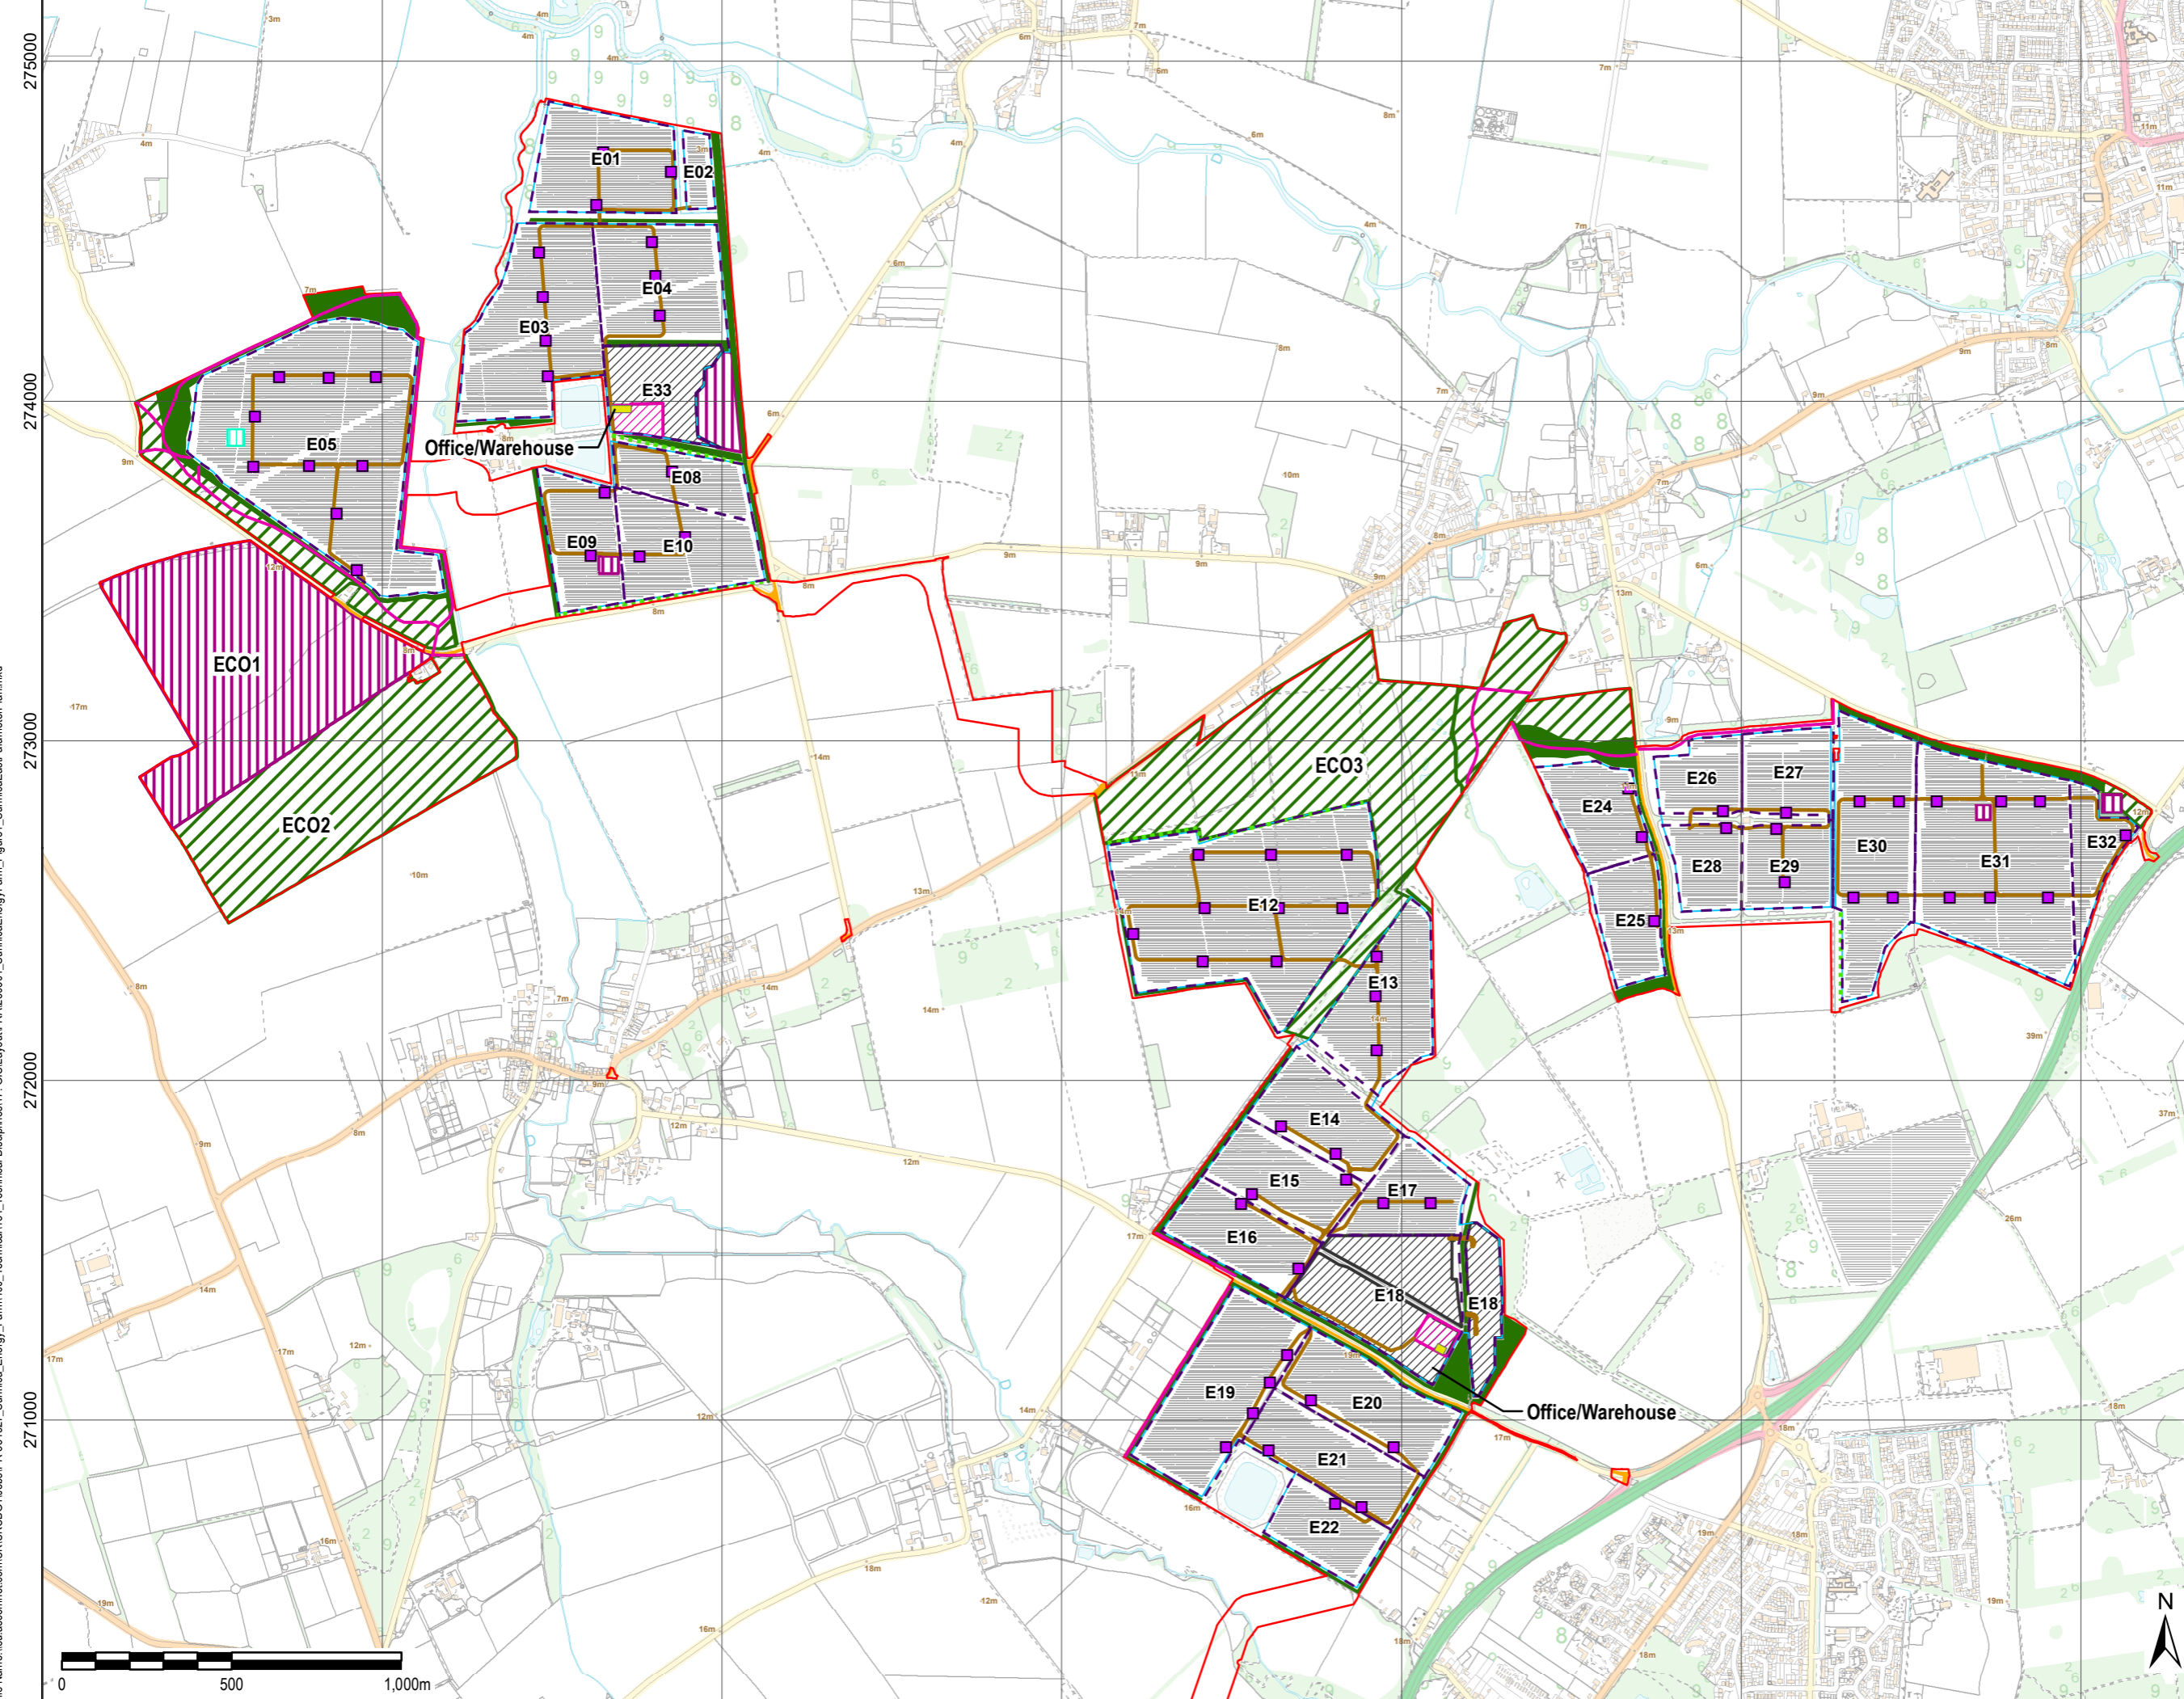


THIS DRAWING IS TO BE USED ONLY FOR THE PURPOSE OF ISSUE THAT IT WAS ISSUED FOR AND IS SUBJECT TO AMENDMENT

- LEGEND**
- The Order Limits
 - Public Highway within Scheme
 - Developable Area
 - Bomber Crash Site Exclusion Area
 - Boundary Fence
 - BESS and Substation
 - Compound Area (Permanent)
 - Solar PV Array
 - Illustrative Locations of Solar Stations
 - Proposed Road
 - Permissive Path
 - Native Grassland Planting
 - Native Grassland Planting within Archaeological Mitigation Areas
 - Proposed Woodland (new planting or infilling of existing vegetation)
 - Hedgerow With Scattered Trees
 - Proposed Hedgerow (new planting or infilling of existing vegetation)

Note: Developable fields previously referred to as E06, E07, E11 and E23 are no longer being developed with solar infrastructure and now form part of the mitigation strategy, however, the field numbering for the remaining developable fields has been retained for consistency.

Document Reference: EN010106/APPI/3
APPP Regulation: 5(2)(a)

Copyright: Contains OS data © Crown copyright and database right 2021. Contains public sector information licensed under the Open Government Licence v3.0
© Environment Agency copyright and/or database right 2022. All rights reserved. Some features of this map are based on digital spatial data from the Centre for Ecology & Hydrology, © NERC (CEH), © Crown copyright and database right 2022 Ordnance Survey 100024198.

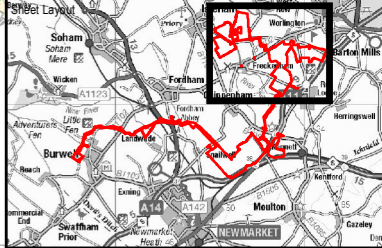

Purpose of Issue
FOR DCO SUBMISSION

Client
SUNNICA LTD



Drawing Title
**FIGURE 3-1
SUNNICA EAST
PARAMETER PLAN
ILLUSTRATIVE**

Drawn HW	Checked LL	Approved NC	Date 24/03/2023
AECOM Internal Project No. 60589004		Scale @ A3 1:18,000	

THIS DOCUMENT HAS BEEN PREPARED PURSUANT TO AND SUBJECT TO THE TERMS OF AECOM'S APPOINTMENT BY ITS CLIENT. AECOM ACCEPTS NO LIABILITY FOR ANY USE OF THIS DOCUMENT OTHER THAN BY ITS ORIGINAL CLIENT OR FOLLOWING AECOM'S EXPRESS AGREEMENT TO SUCH USE AND ONLY FOR THE PURPOSES FOR WHICH IT WAS PREPARED AND PROVIDED.

AECOM
Unit 1 Wellbrook Court,
Gilton,
Cambridge, CB3 0NA
United Kingdom
Telephone (01223) 488000
www.aecom.com



Drawing Number 60589004_ES_SD_001	Rev 2
---	-----------------

565000 566000 567000 568000 569000 570000 571000

File Name: \\eu.aecom.net\UK\UKCBG1\Jobs\PR-334327_Sunnica_Energy_Farm\400_Technical\434_Technical Disciplines\17_GISLayout\FRA230301_SunnicaEnergyFarm_Figure1_SunnicaEastParameterPlan.mxd

