

File Name: \\ukls2pfs001\LE\_Projects\Newproj\60580855 - Project Kalaia aka SHBECAD\_CIS\Workspace\IA Drawings 2020\4.3\_Comparison\_of\_Consented\_and\_Proposed\_Development.mxd

THIS DRAWING IS TO BE USED ONLY FOR THE PURPOSE OF ISSUE THAT IT WAS ISSUED FOR AND IS SUBJECT TO AMENDMENT

**LEGEND**

- Order Limits
- Consented Development
- Proposed Development

**NOTE:**  
ALL ITEMS COLOURED IN BLUE WILL BE ADDED OR MODIFIED UNDER THE DCO

Copyright  
Reproduced from Ordnance Survey digital map data  
© Crown copyright 2020. All rights reserved.  
Licence number 0100031673.



**FICHTNER**  
CONSULTING ENGINEERS LIMITED  
Kingsgate, Wellington Road North,  
Stockport, Cheshire, SK4 1LW, UK  
Tel: 0161 476 0032  
Website: www.fichtner.co.uk

Purpose of Issue

**ENVIRONMENTAL STATEMENT**

Client

**EP WASTE MANAGEMENT LTD**

Project Title

**SOUTH HUMBER BANK  
ENERGY CENTRE DCO**

Application Document Ref

**COMPARISON OF THE  
CONSENTED AND PROPOSED  
DEVELOPMENT**

Drawn LC	Checked LK	Approved KC	Date 06/04/2020
-------------	---------------	----------------	--------------------

AECOM Internal Project No. 60580855  
Scale @ A3 1:1,500


THIS DOCUMENT HAS BEEN PREPARED PURSUANT TO AND SUBJECT TO THE TERMS OF AECOM'S APPOINTMENT BY ITS CLIENT. AECOM ACCEPTS NO LIABILITY FOR ANY USE OF THIS DOCUMENT OTHER THAN BY ITS ORIGINAL CLIENT OR FOLLOWING AECOM'S EXPRESS AGREEMENT TO SUCH USE, AND ONLY FOR THE PURPOSES FOR WHICH IT WAS PREPARED AND PROVIDED.

AECOM  
One Trinity Gardens  
Quayside  
Newcastle upon Tyne  
NE1 2HF  
T +44 (0)191 224 6500  
www.aecom.com



Drawing Ref  
**FIGURE 4.3**

Rev

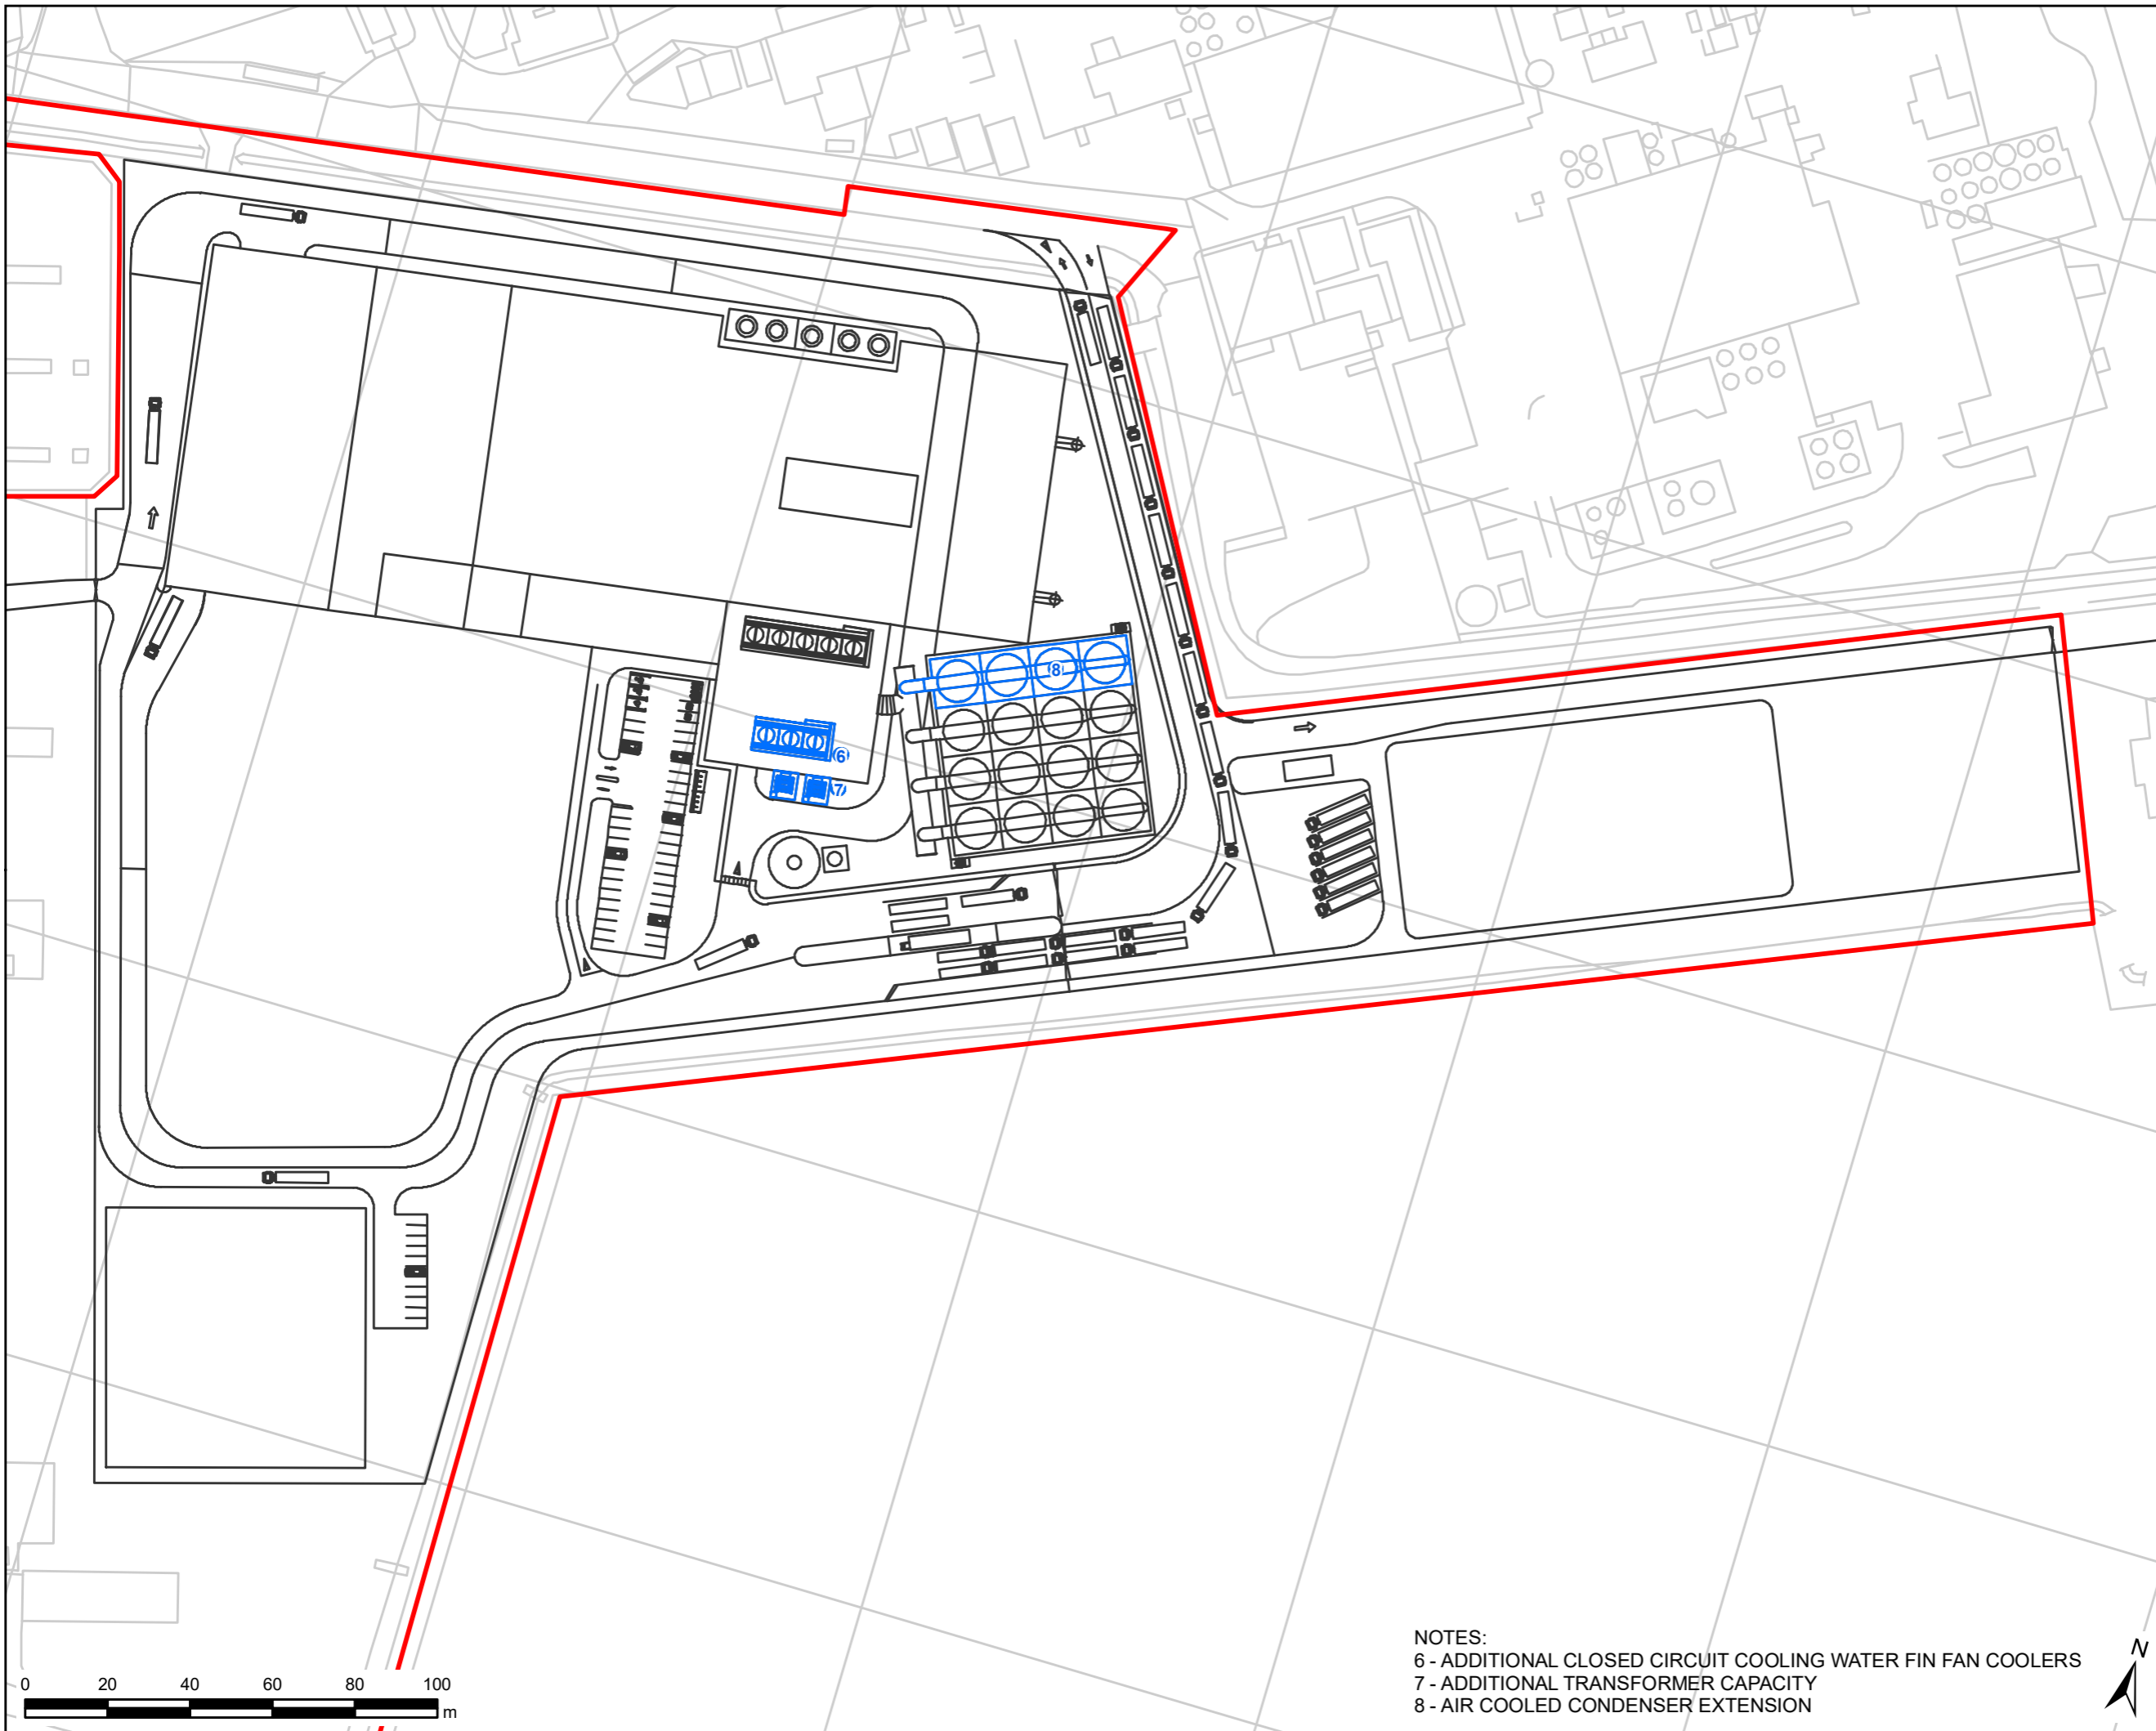

**NOTES:**  
 6 - ADDITIONAL CLOSED CIRCUIT COOLING WATER FIN FAN COOLERS  
 7 - ADDITIONAL TRANSFORMER CAPACITY  
 8 - AIR COOLED CONDENSER EXTENSION

