
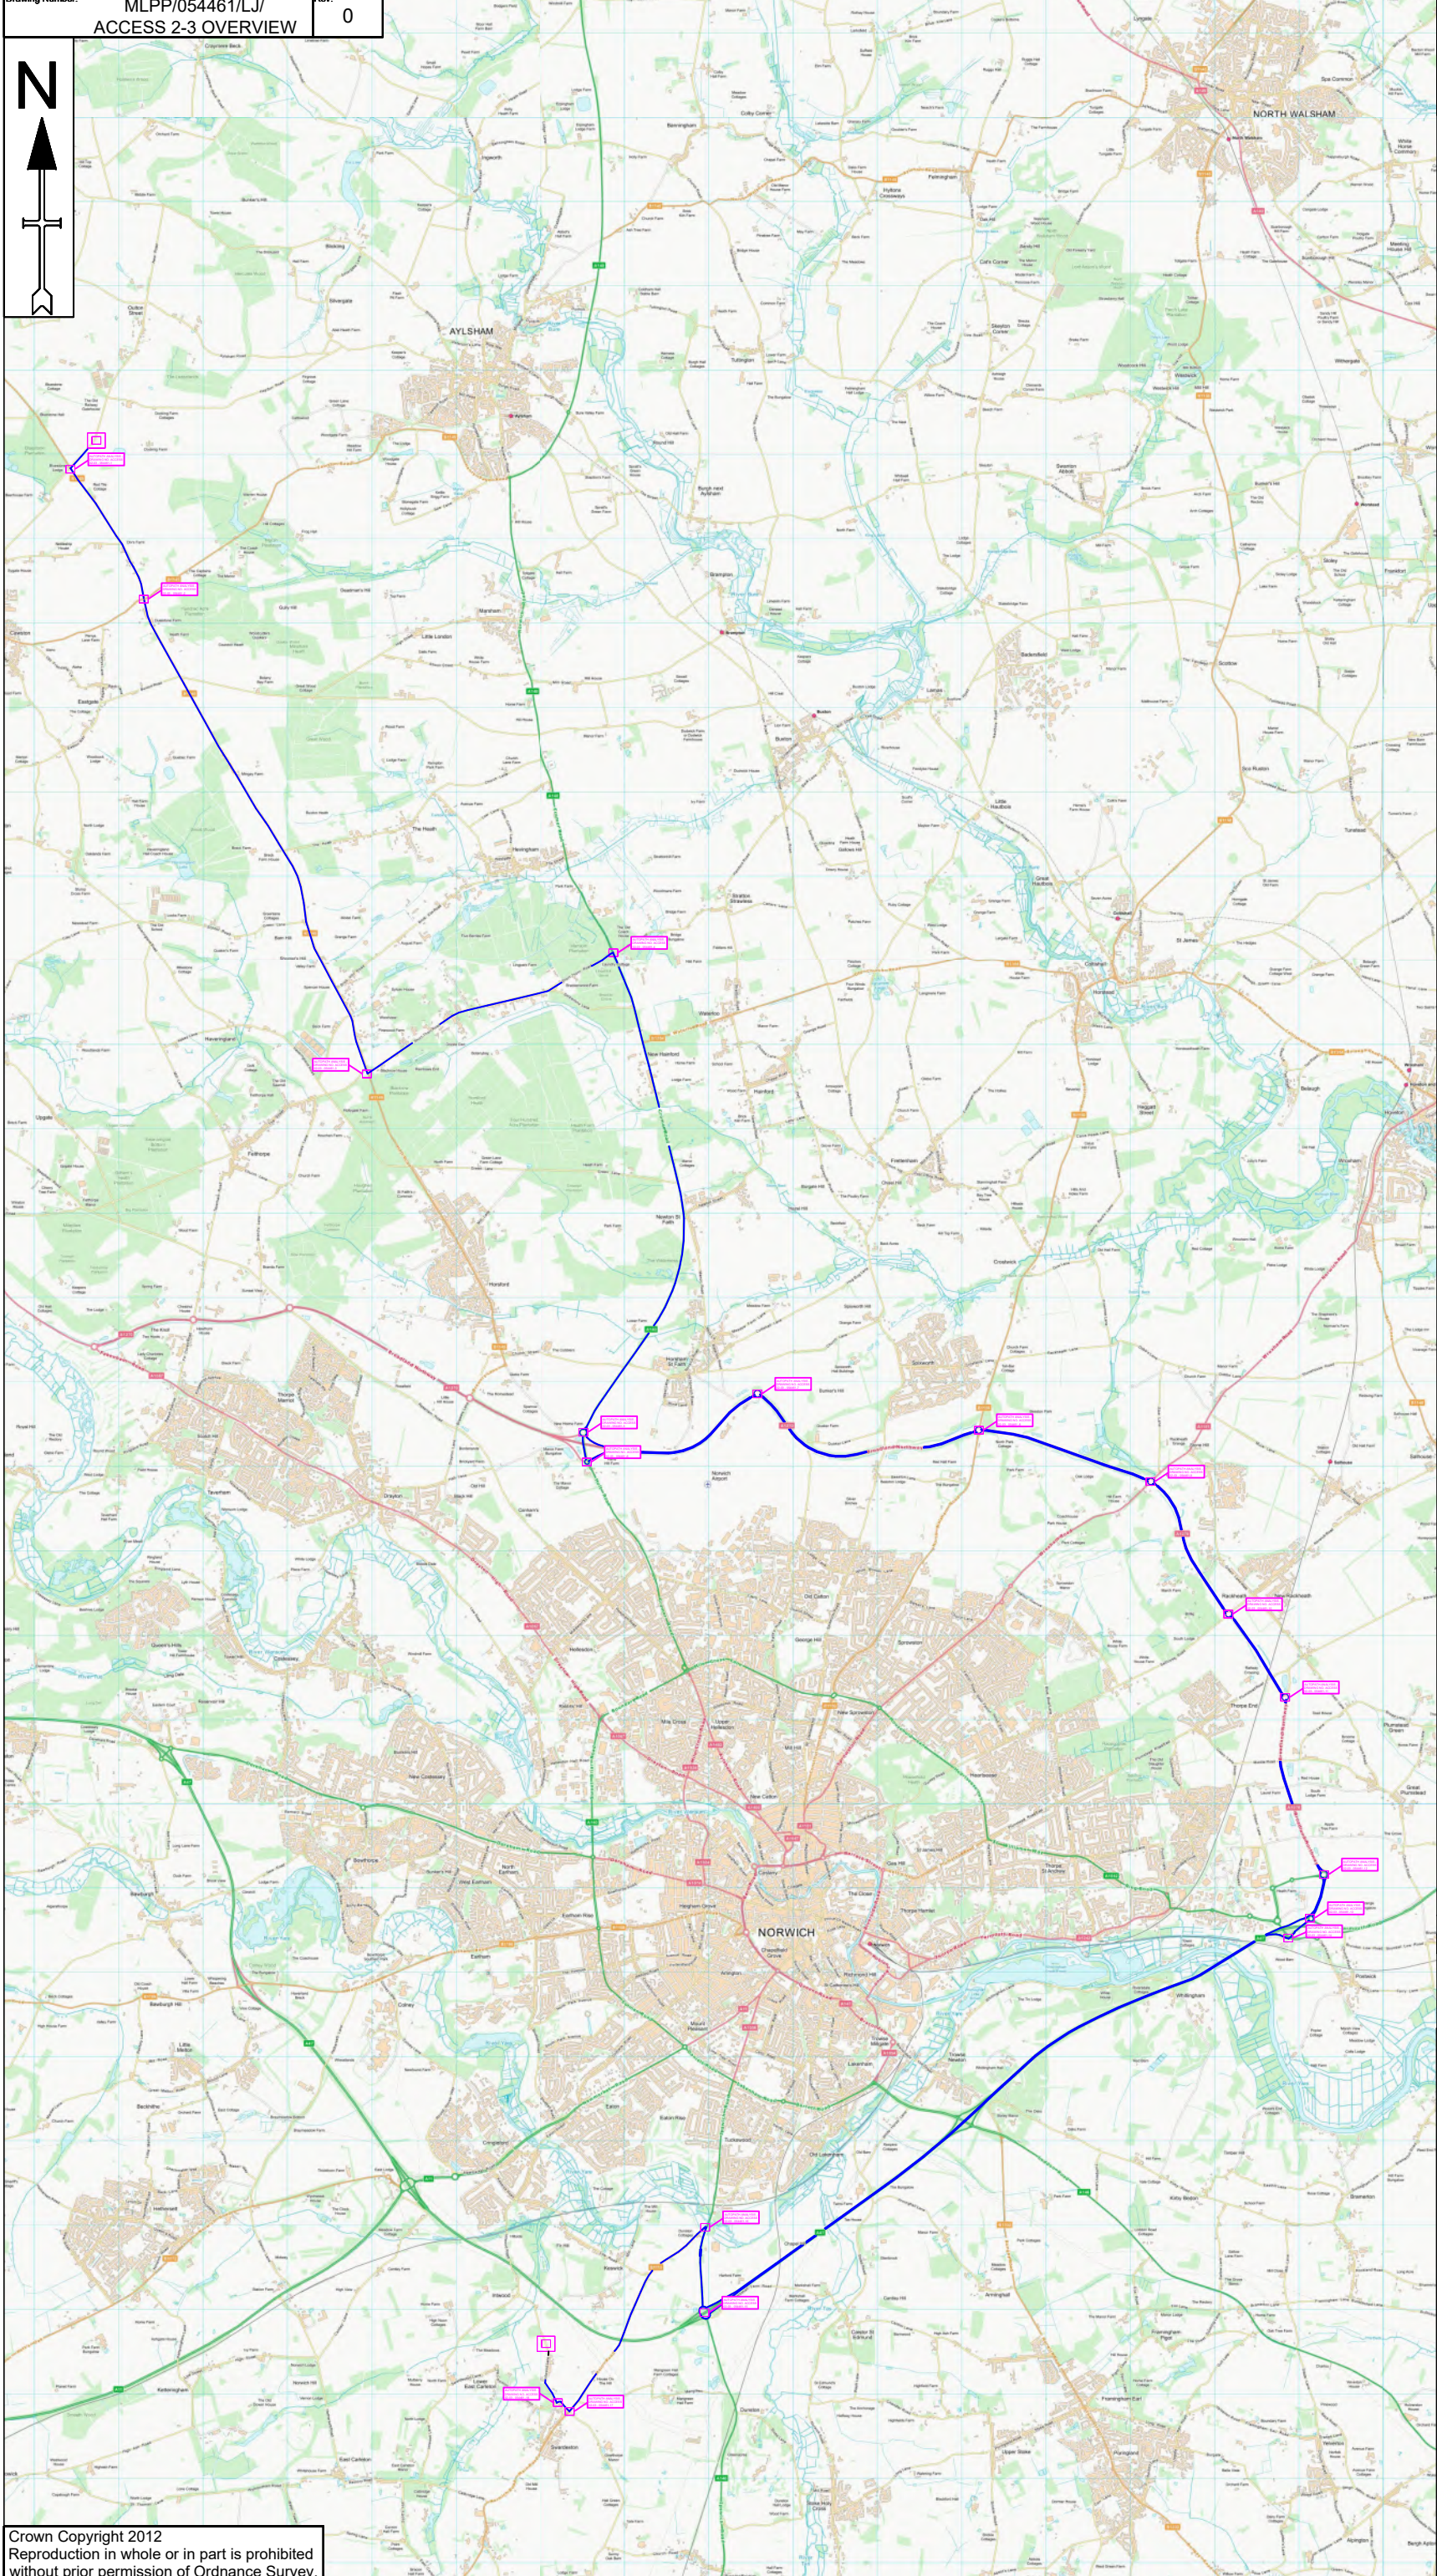


Appendix 1

Hornsea3 HGV Routeing Plans

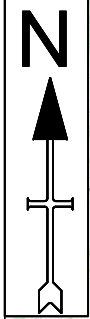

- Notes**
1. All dimensions are in metres unless otherwise stated.
 2. All traffic management to comply with Chapter 8 and any updates, and Safety at street works and roadworks (A code of practice)
 3. All road markings and signs to be as per the Traffic Signs Regulations and General Directions 2016.
 4. All permanent traffic signals will be bagged and switch off, at all times that temporary traffic signals are being used. This should be done with approval from said authority
- Key**
- Cable Delivery Route █
 - Autopath Analysis
 - Overhead Cable Identification

ACCESS 2-3

Date Drawn	Surveyed	Drawn	Checked	Approved
11/19/2021		LJ	TL	TL

MLP Traffic Ltd.
 Millpond Farm,
 Garboldisham,
 Norfolk,
 IP22 2SP
 Tel: 0330 016 96 96



Client: www.valter.co.uk

Project: **CABLE DELIVERY**

Drawing title/ Site Address: **RAF OULTON,
 THE STREET,
 OULTON,
 NR11 6RA**

Drawing status: Scale: **NTS** DO NOT SCALE

Client No.	1 OF 1	
Page No.	MLPP/054461/LJ/	
Drawing Number.	ACCESS 2-3 OVERVIEW	Rev 0

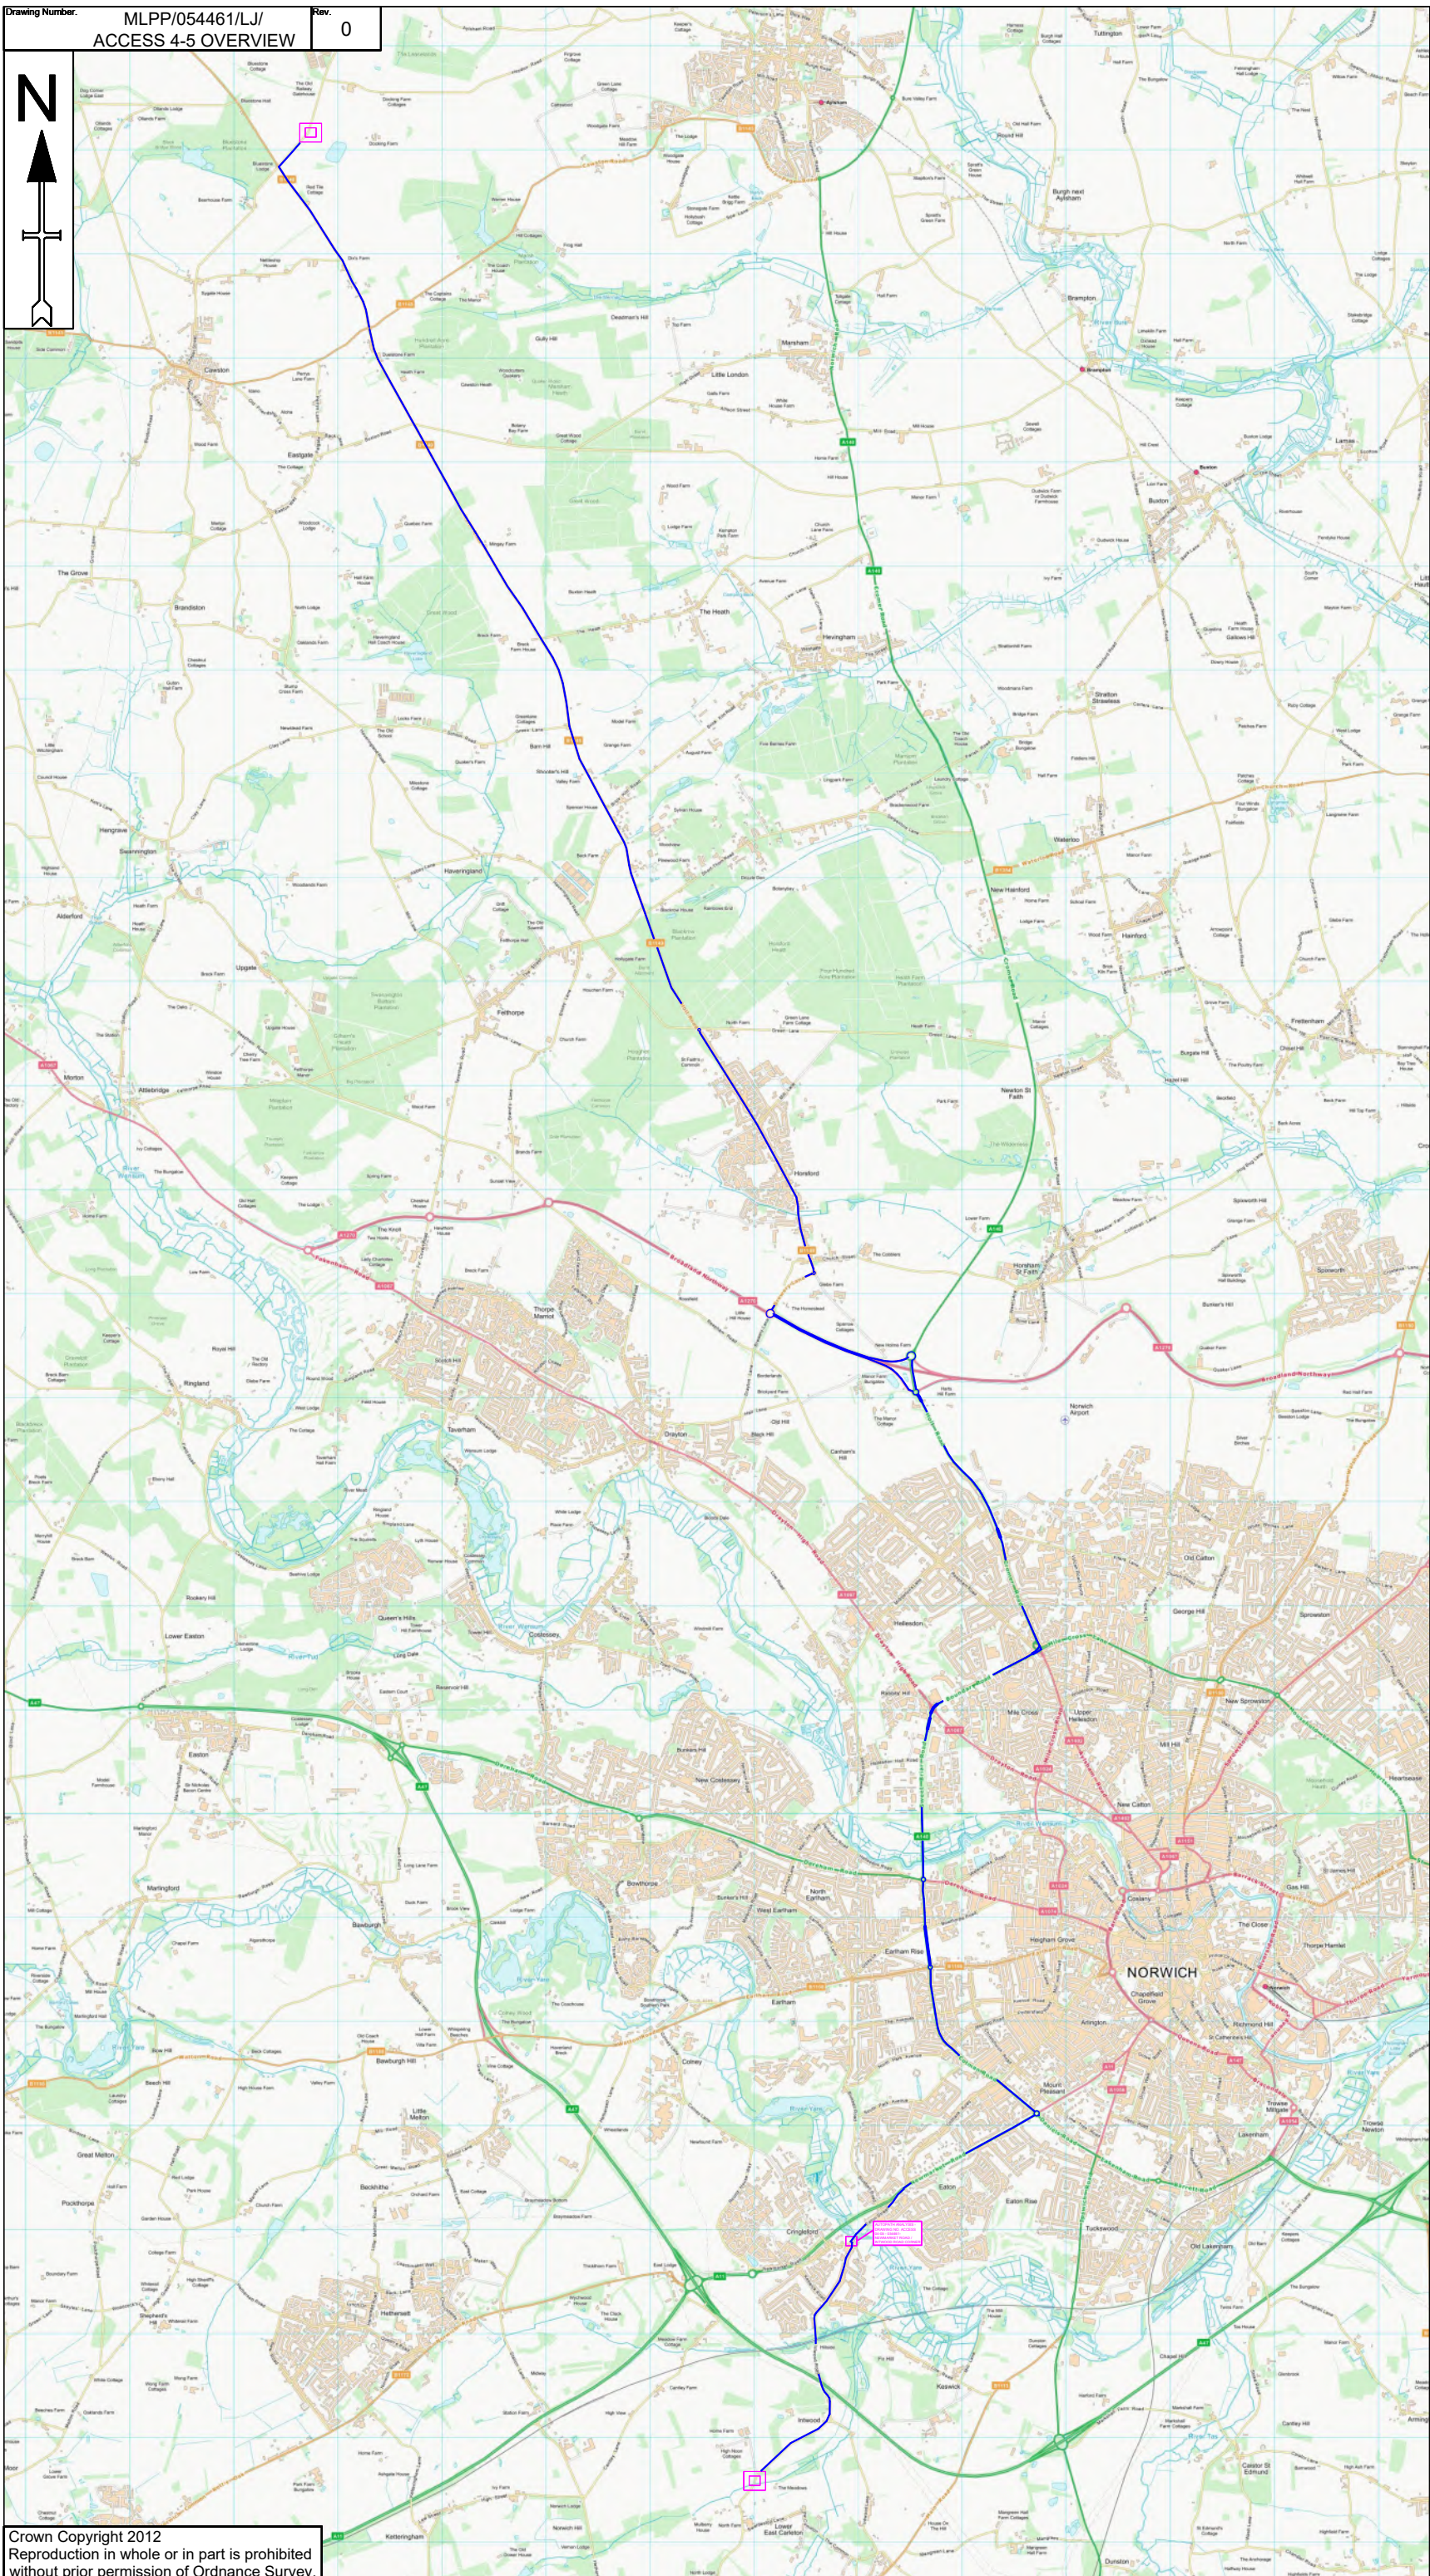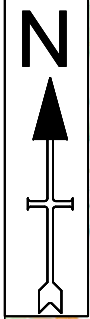

- Notes**
- All dimensions are in metres unless otherwise stated.
 - All traffic management to comply with Chapter 8 and any updates, and Safety at street works and roadworks (A code of practice)
 - All road markings and signs to be as per the Traffic Signs Regulations and General Directions 2016.
 - All permanent traffic signals will be bagged and switch off, at all times that temporary traffic signals are being used. This should be done with approval from said authority

Key

Cable Delivery Route █

Autopath Analysis

Overhead Cable Identification

ACCESS 4-5

Date Drawn	Surveyed	Drawn	Checked	Approved
11/10/2021	--	LJ	TL	TL

MLP Traffic Ltd

MLP Traffic Ltd.
 Millpond Farm,
 Garboldisham,
 Norfolk,
 IP22 2SP
 Tel: 0330 016 96 96

Client: www.valter.co.uk



Project: **CABLE DELIVERY**

Drawing title/ Site Address: **RAF OULTON,
 THE STREET,
 OULTON,
 NR11 6RA**

Drawing status

Scale	NTS	DO NOT SCALE
-------	-----	--------------

Client No.	1 OF 1	
Page No.	MLPP/054461/LJ/	
Drawing Number.	ACCESS 4-5 OVERVIEW	Rev 0

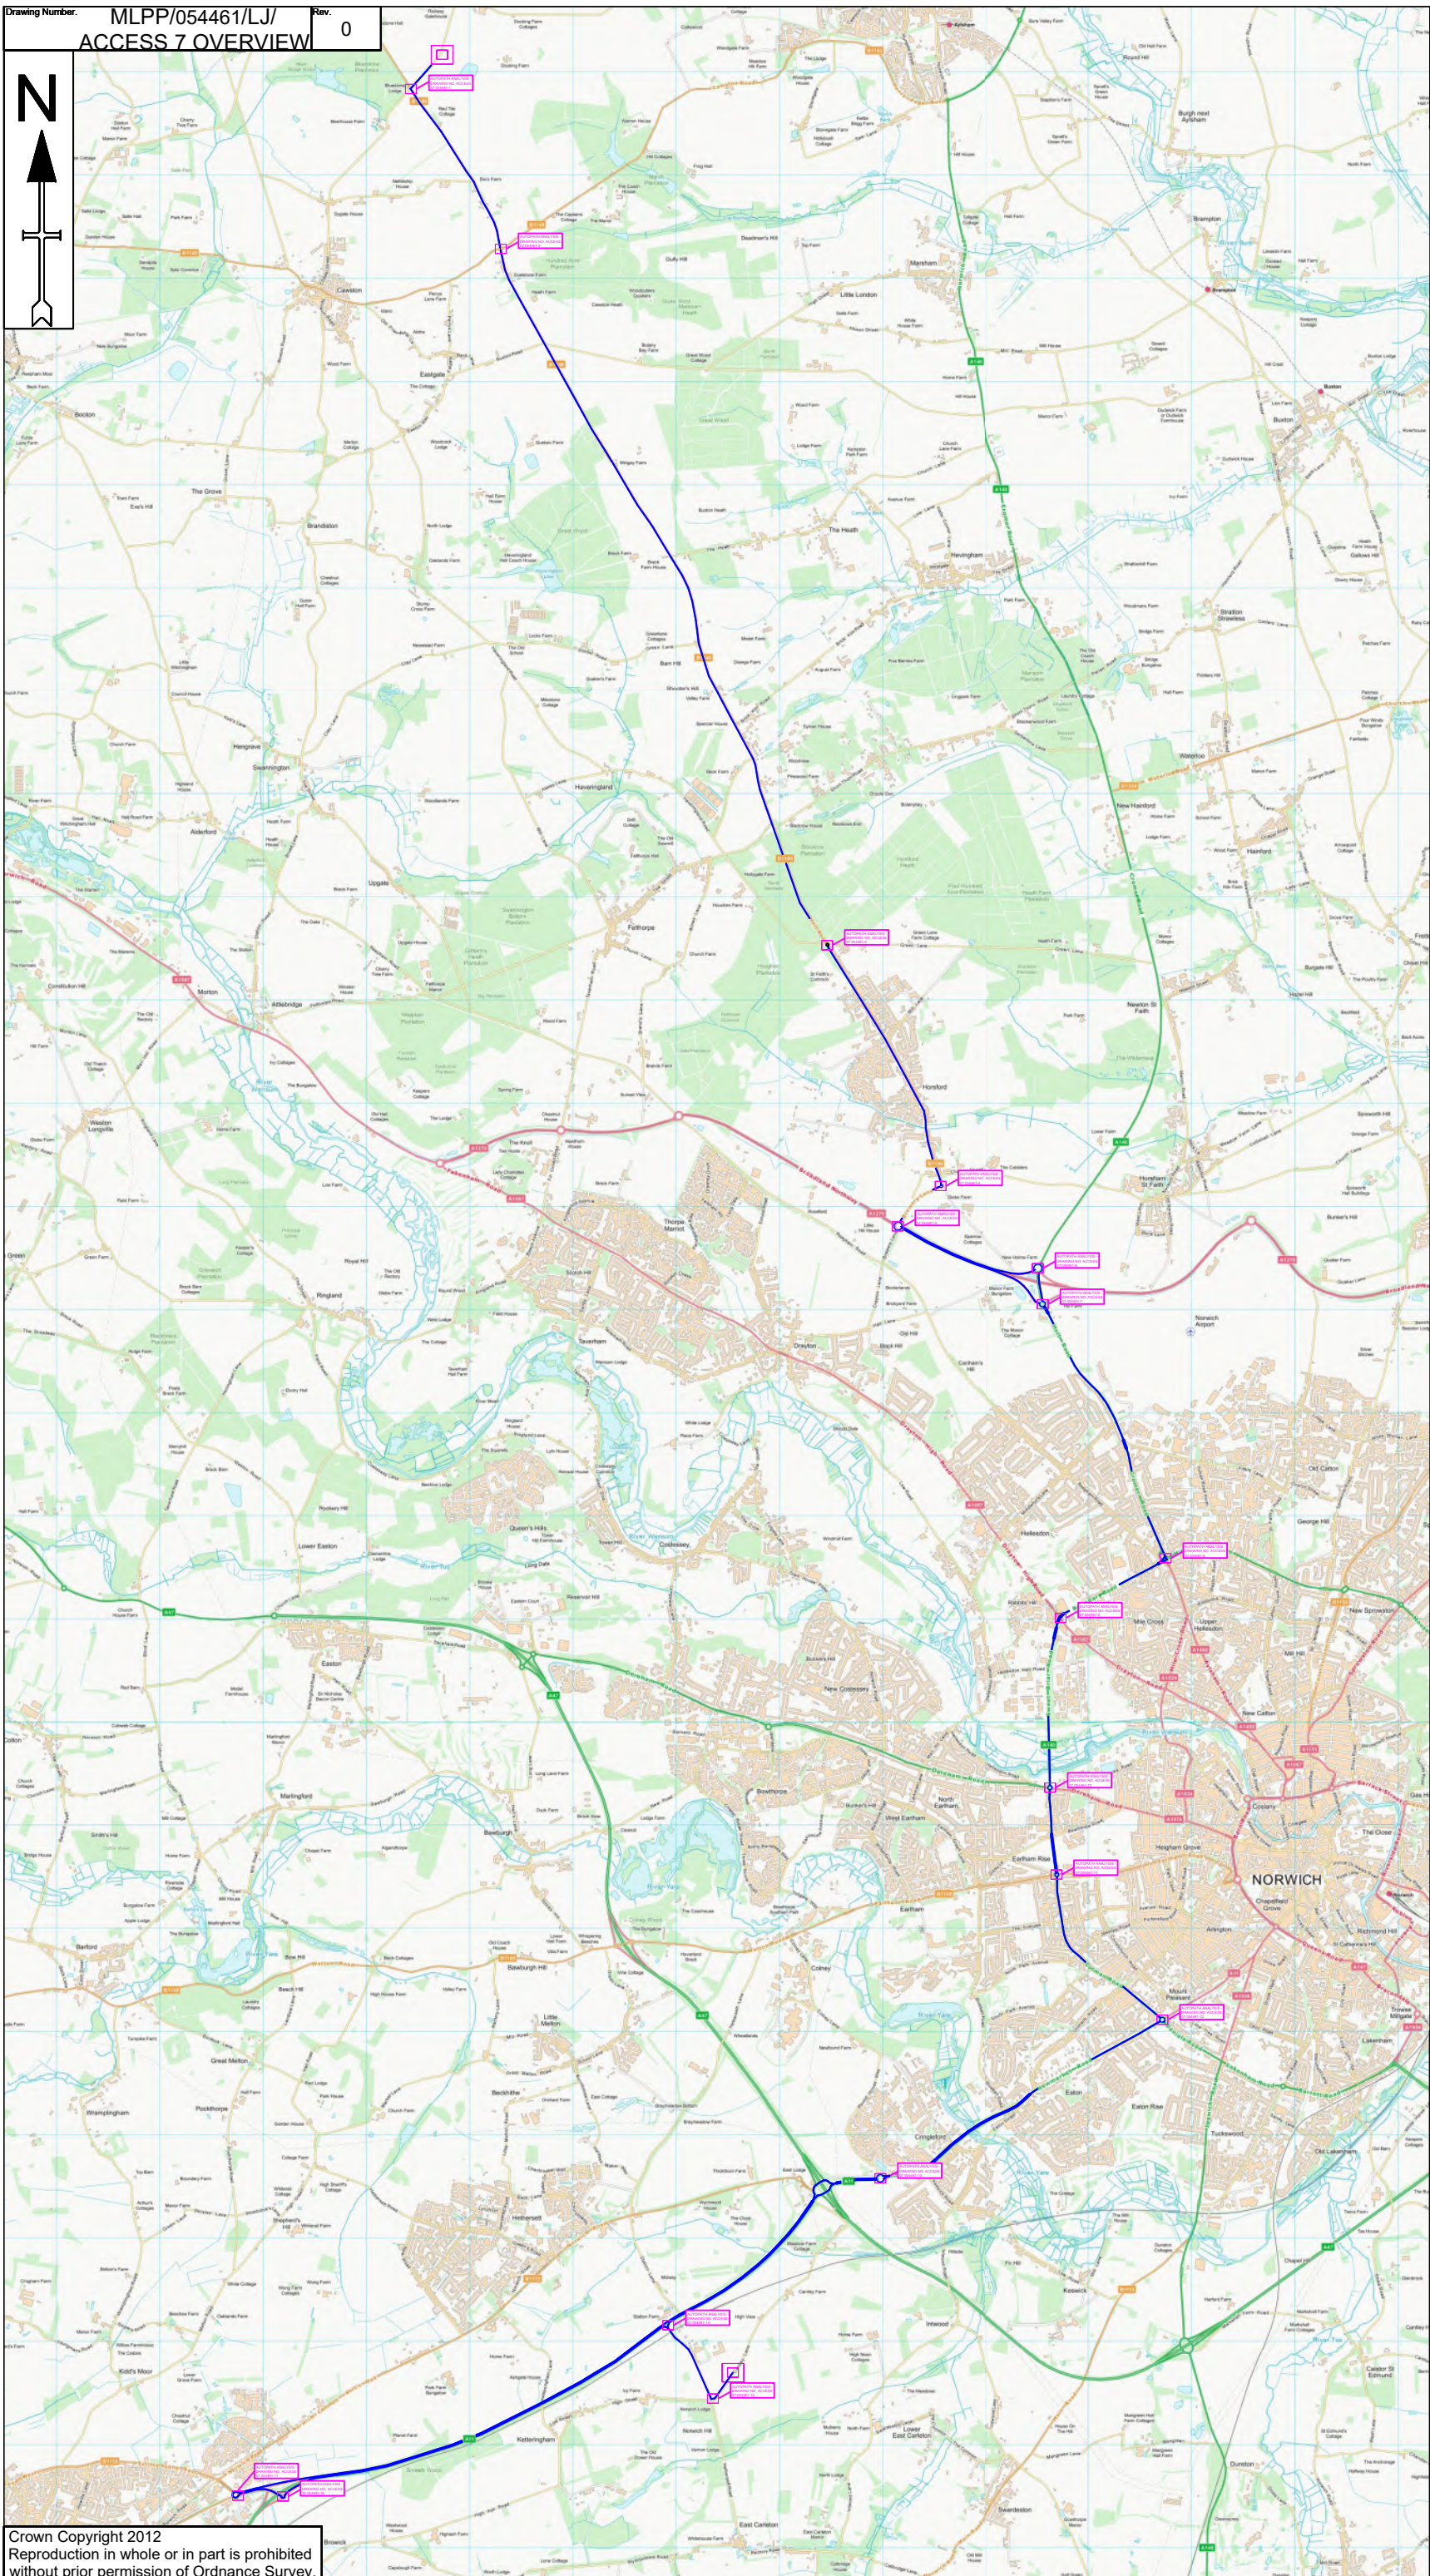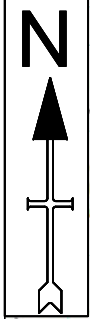

- Notes**
1. All dimensions are in metres unless otherwise stated.
 2. All traffic management to comply with Chapter 8 and any updates, and Safety at street works and roadworks (A code of practice)
 3. All road markings and signs to be as per the Traffic Signs Regulations and General Directions 2016.
 4. All permanent traffic signals will be bagged and switch off, at all times that temporary traffic signals are being used. This should be done with approval from said authority

Key

- Cable Delivery Route █
- Autopath Analysis
- Overhead Cable Identification

ACCESS 7

Date Drawn	Surveyed	Drawn	Checked	Approved
11/10/2021	--	LJ	TL	TL

MLP Traffic Ltd.
 Millpond Farm,
 Garboldisham,
 Norfolk,
 IP22 2SP
 Tel: 0330 016 96 96



Client:

Project: **CABLE DELIVERY**

Drawing title/ Site Address: **RAF OULTON,
 THE STREET,
 OULTON,
 NR11 6RA**

Drawing status: Scale: NTS DO NOT SCALE

Client No.	1 OF 1	
Page No.	MLPP/054461/LJ/	
Drawing Number.	ACCESS 7 OVERVIEW	Rev 0

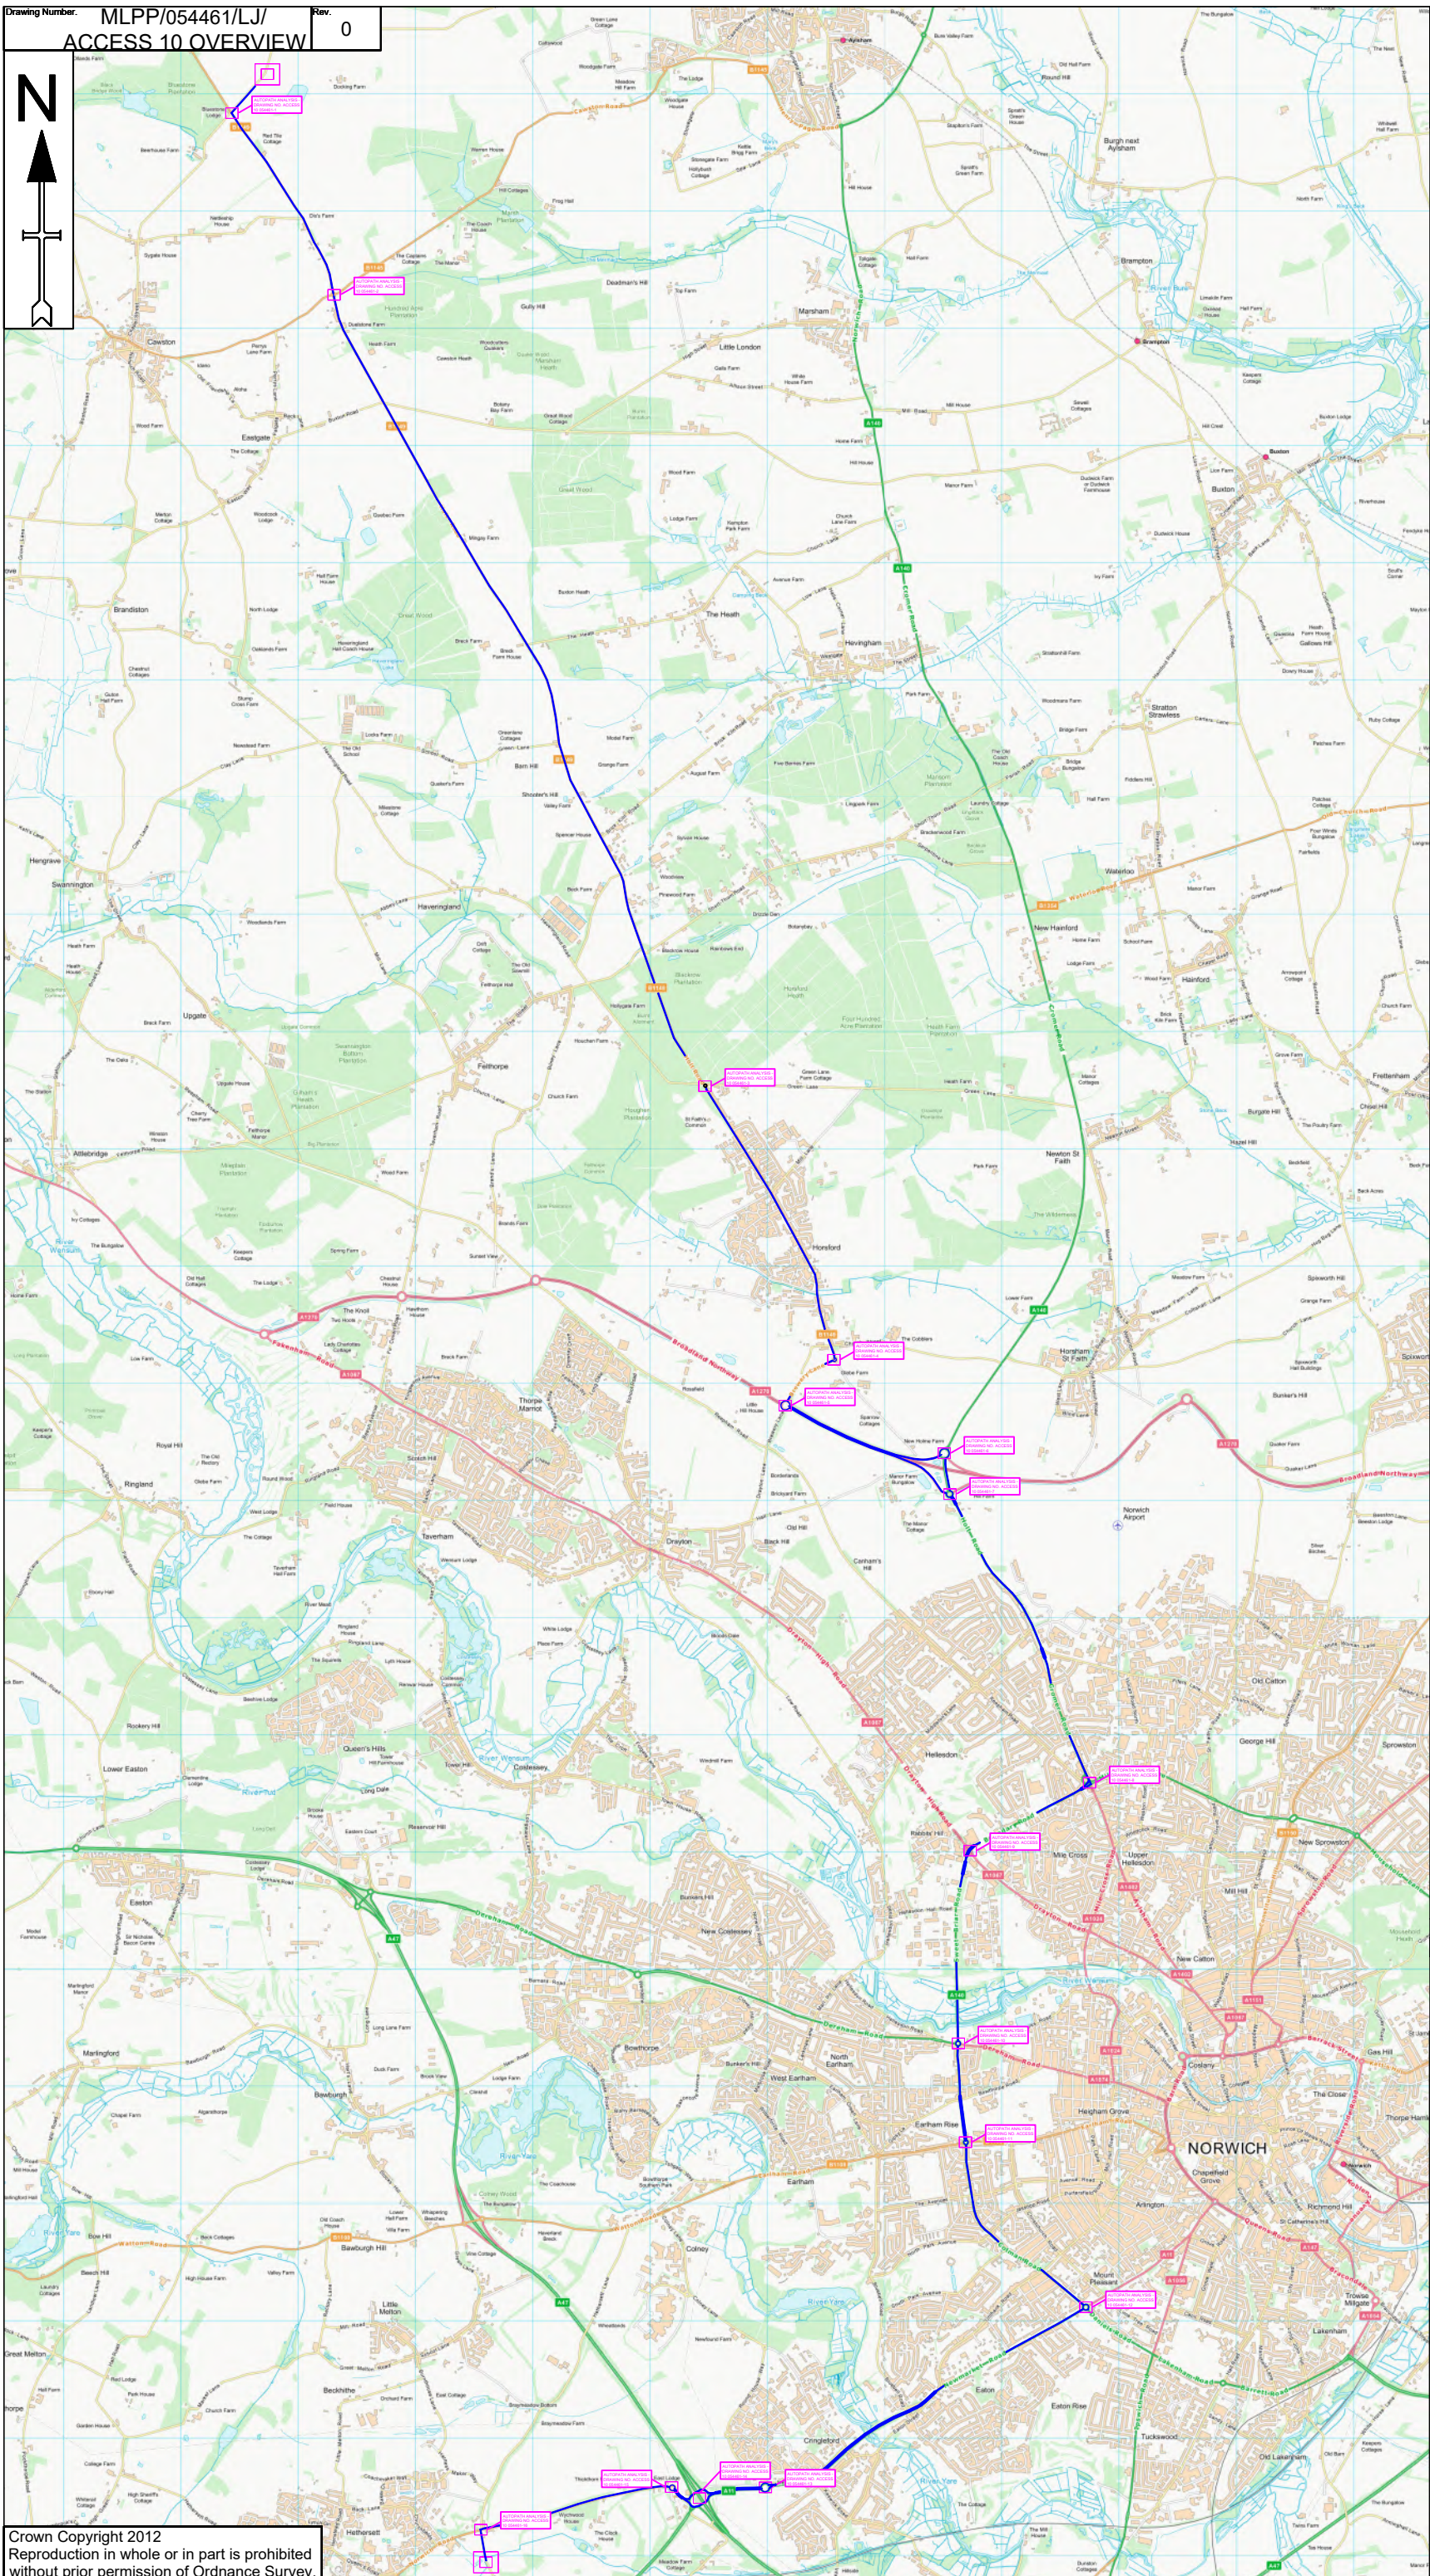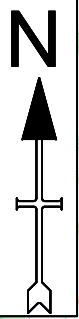

- Notes**
1. All dimensions are in metres unless otherwise stated.
 2. All traffic management to comply with Chapter 8 and any updates and Safety at street works and roadwork's (A code of practice)
 3. All road markings and signs to be as per the Traffic Signs Regulations and General Directions 2016.
 4. All permanent traffic signals will be bagged and switch off, at all times that temporary traffic signals are being used. This should be done with approval from said authority

Key

- Cable Delivery Route █
- Autopath Analysis
- Overhead Cable Identification

ACCESS 10

Date Drawn	11/10/2021	Surveyed	---	Drawn	LJ	Checked	TL	Approved	TL
------------	------------	----------	-----	-------	----	---------	----	----------	----

MLP Traffic Ltd
 MLP Traffic Ltd, Millpond Farm, Garboldisham, Norfolk, IP22 2SP, Tel: 0330 016 96 96



Client:

Project: **CABLE DELIVERY**

Drawing title/ Site Address: **RAF OULTON, THE STREET, OULTON, NR11 6RA**

Drawing status: Scale: **NTS** **DO NOT SCALE**

Client No.	
Page No.	1 OF 1
Drawing Number:	MLPP/054461/LJ/ ACCESS 10 OVERVIEW
Rev	0

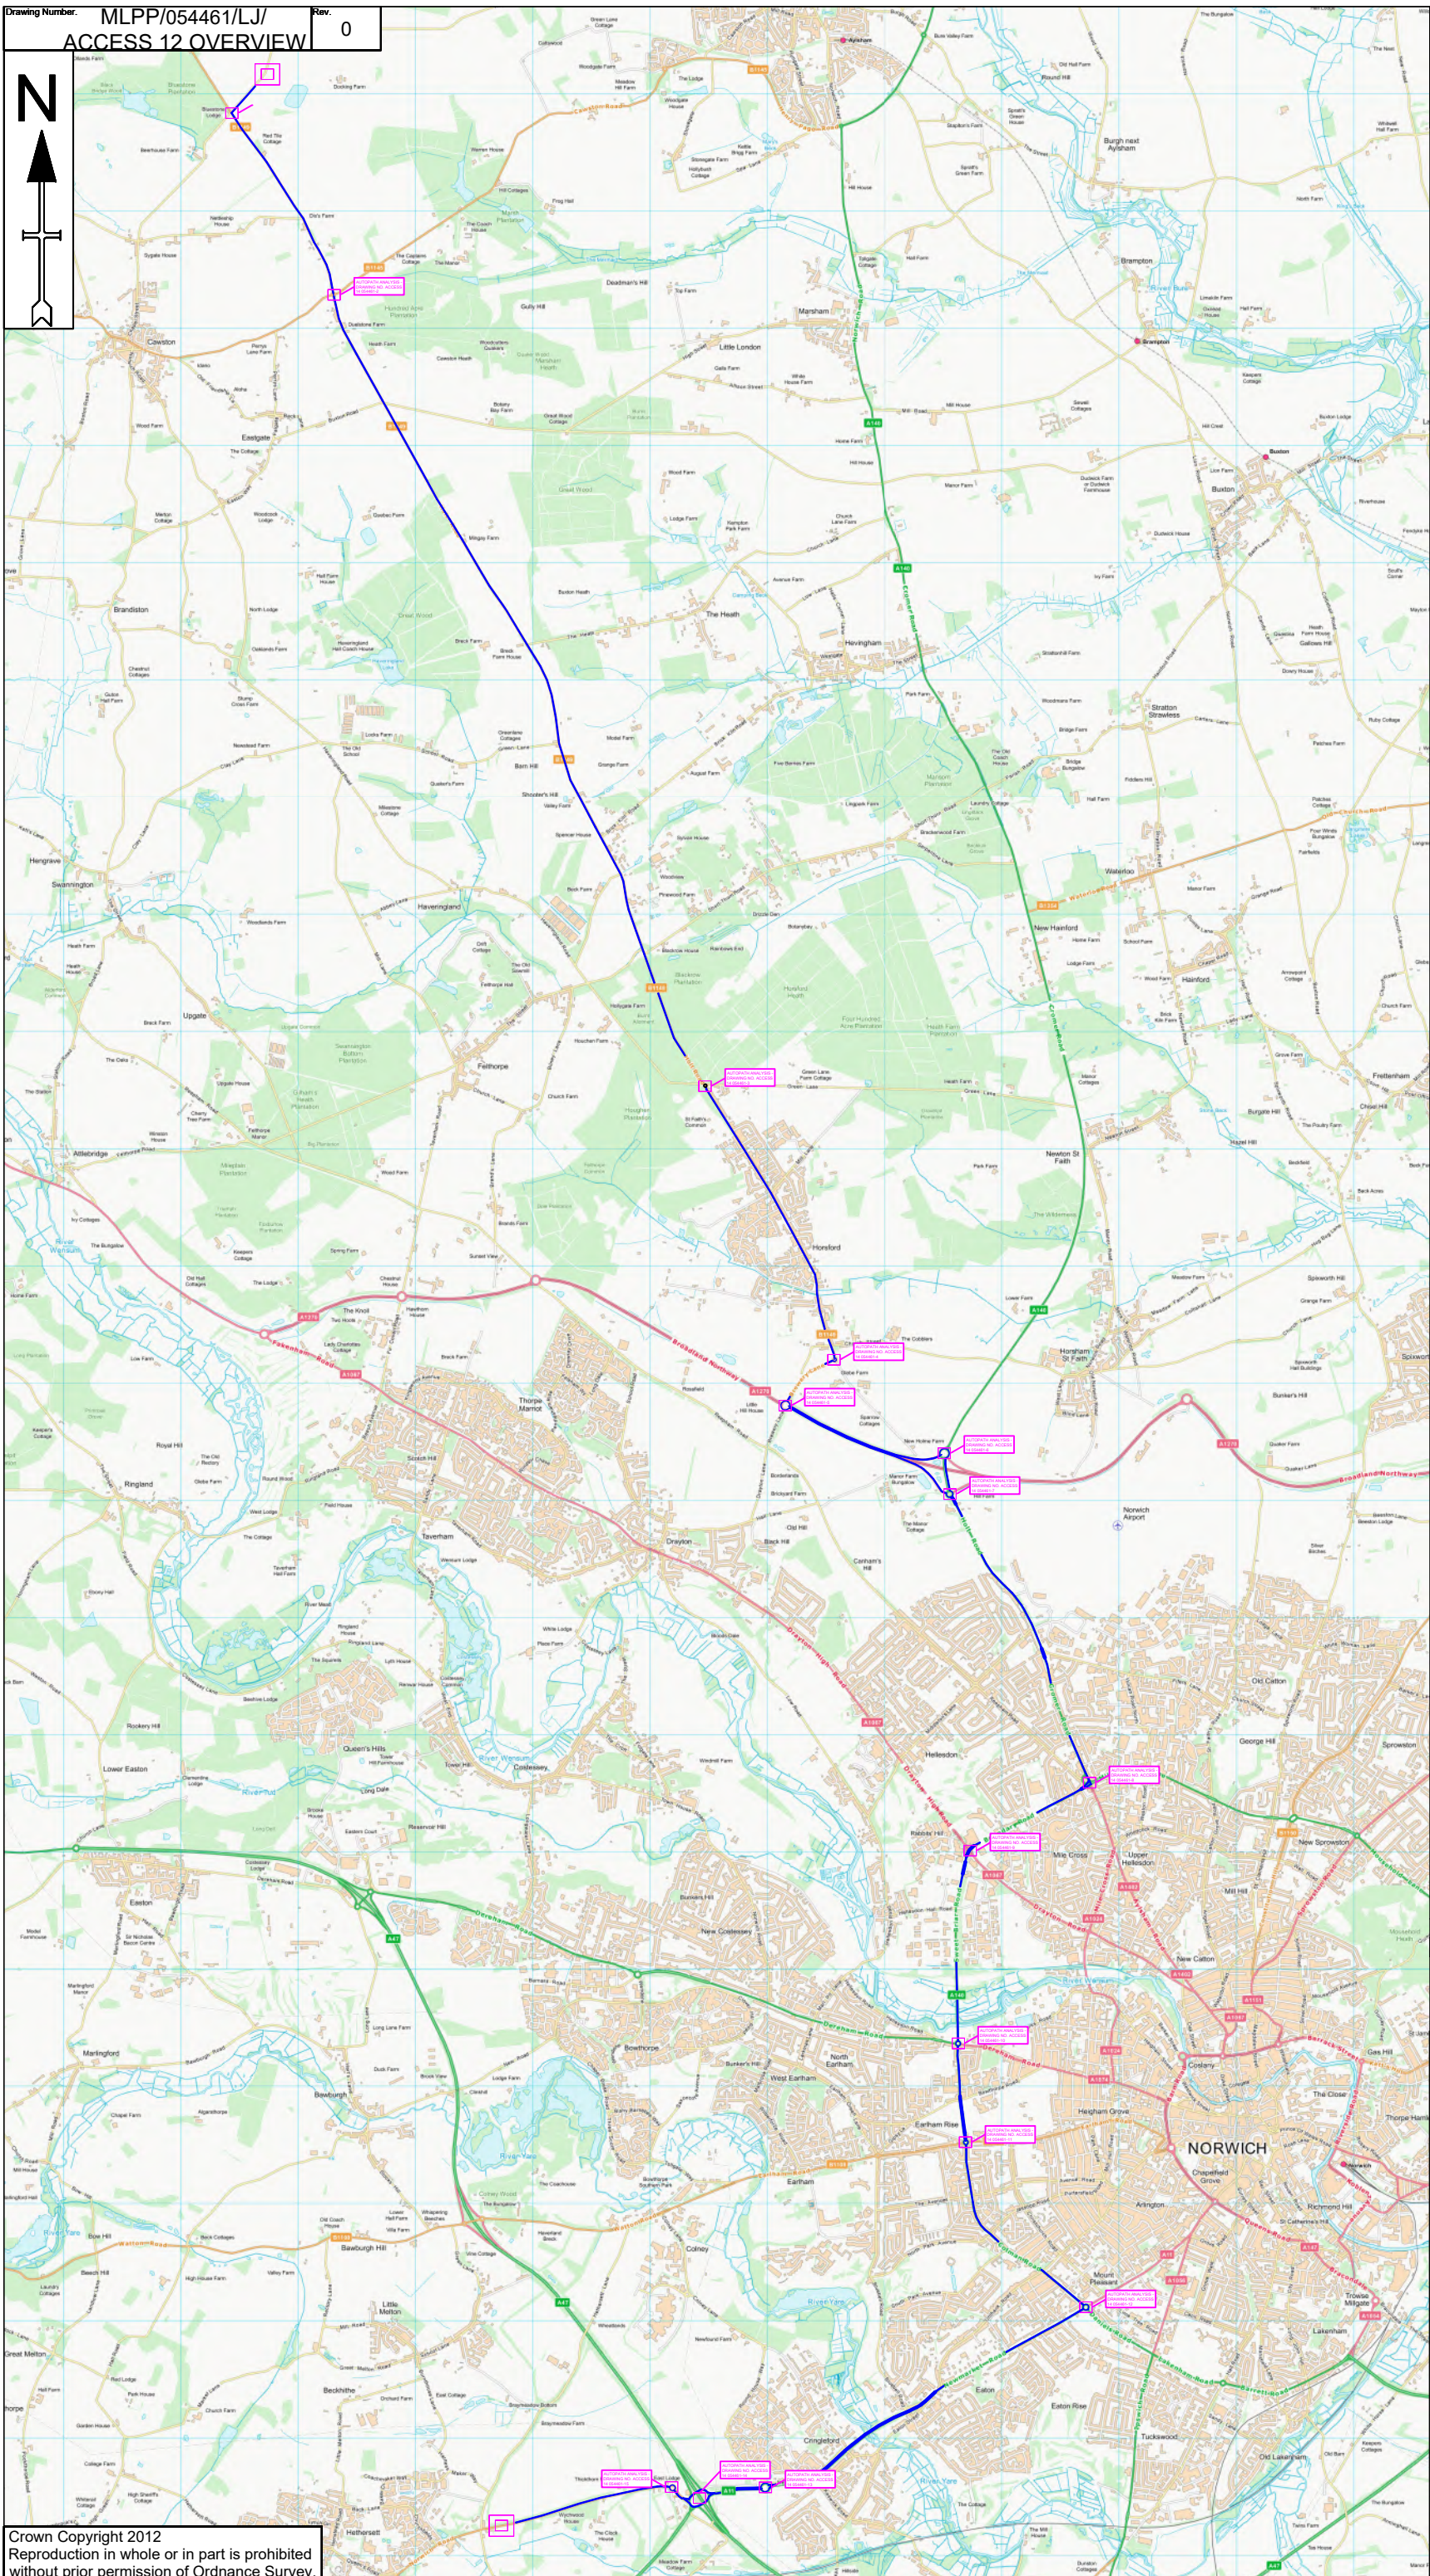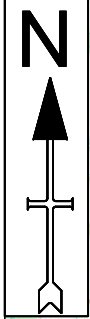

- Notes**
- All dimensions are in metres unless otherwise stated.
 - All traffic management to comply with Chapter 8 and any updates, and Safety at street works and roadworks (A code of practice)
 - All road markings and signs to be as per the Traffic Signs Regulations and General Directions 2016.
 - All permanent traffic signals will be bagged and switch off, at all times that temporary traffic signals are being used. This should be done with approval from said authority

Key

- Cable Delivery Route █
- Autopath Analysis
- Overhead Cable Identification

ACCESS 12

Date Drawn	Surveyed	Drawn	Checked	Approved
11/10/2021		LJ	TL	TL

MLP Traffic Ltd
 MLP Traffic Ltd, Millpond Farm, Garboldisham, Norfolk, IP22 2SP
 Tel: 0330 016 96 96



Client:

Project: **CABLE DELIVERY**

Drawing title/ Site Address: **RAF OULTON, THE STREET, OULTON, NR11 6RA**

Drawing status: Scale: **NTS** **DO NOT SCALE**

Client No.	1 OF 1
Page No.	MLPP/054461/LJ/
Drawing Number:	ACCESS 12 OVERVIEW
Rev	0

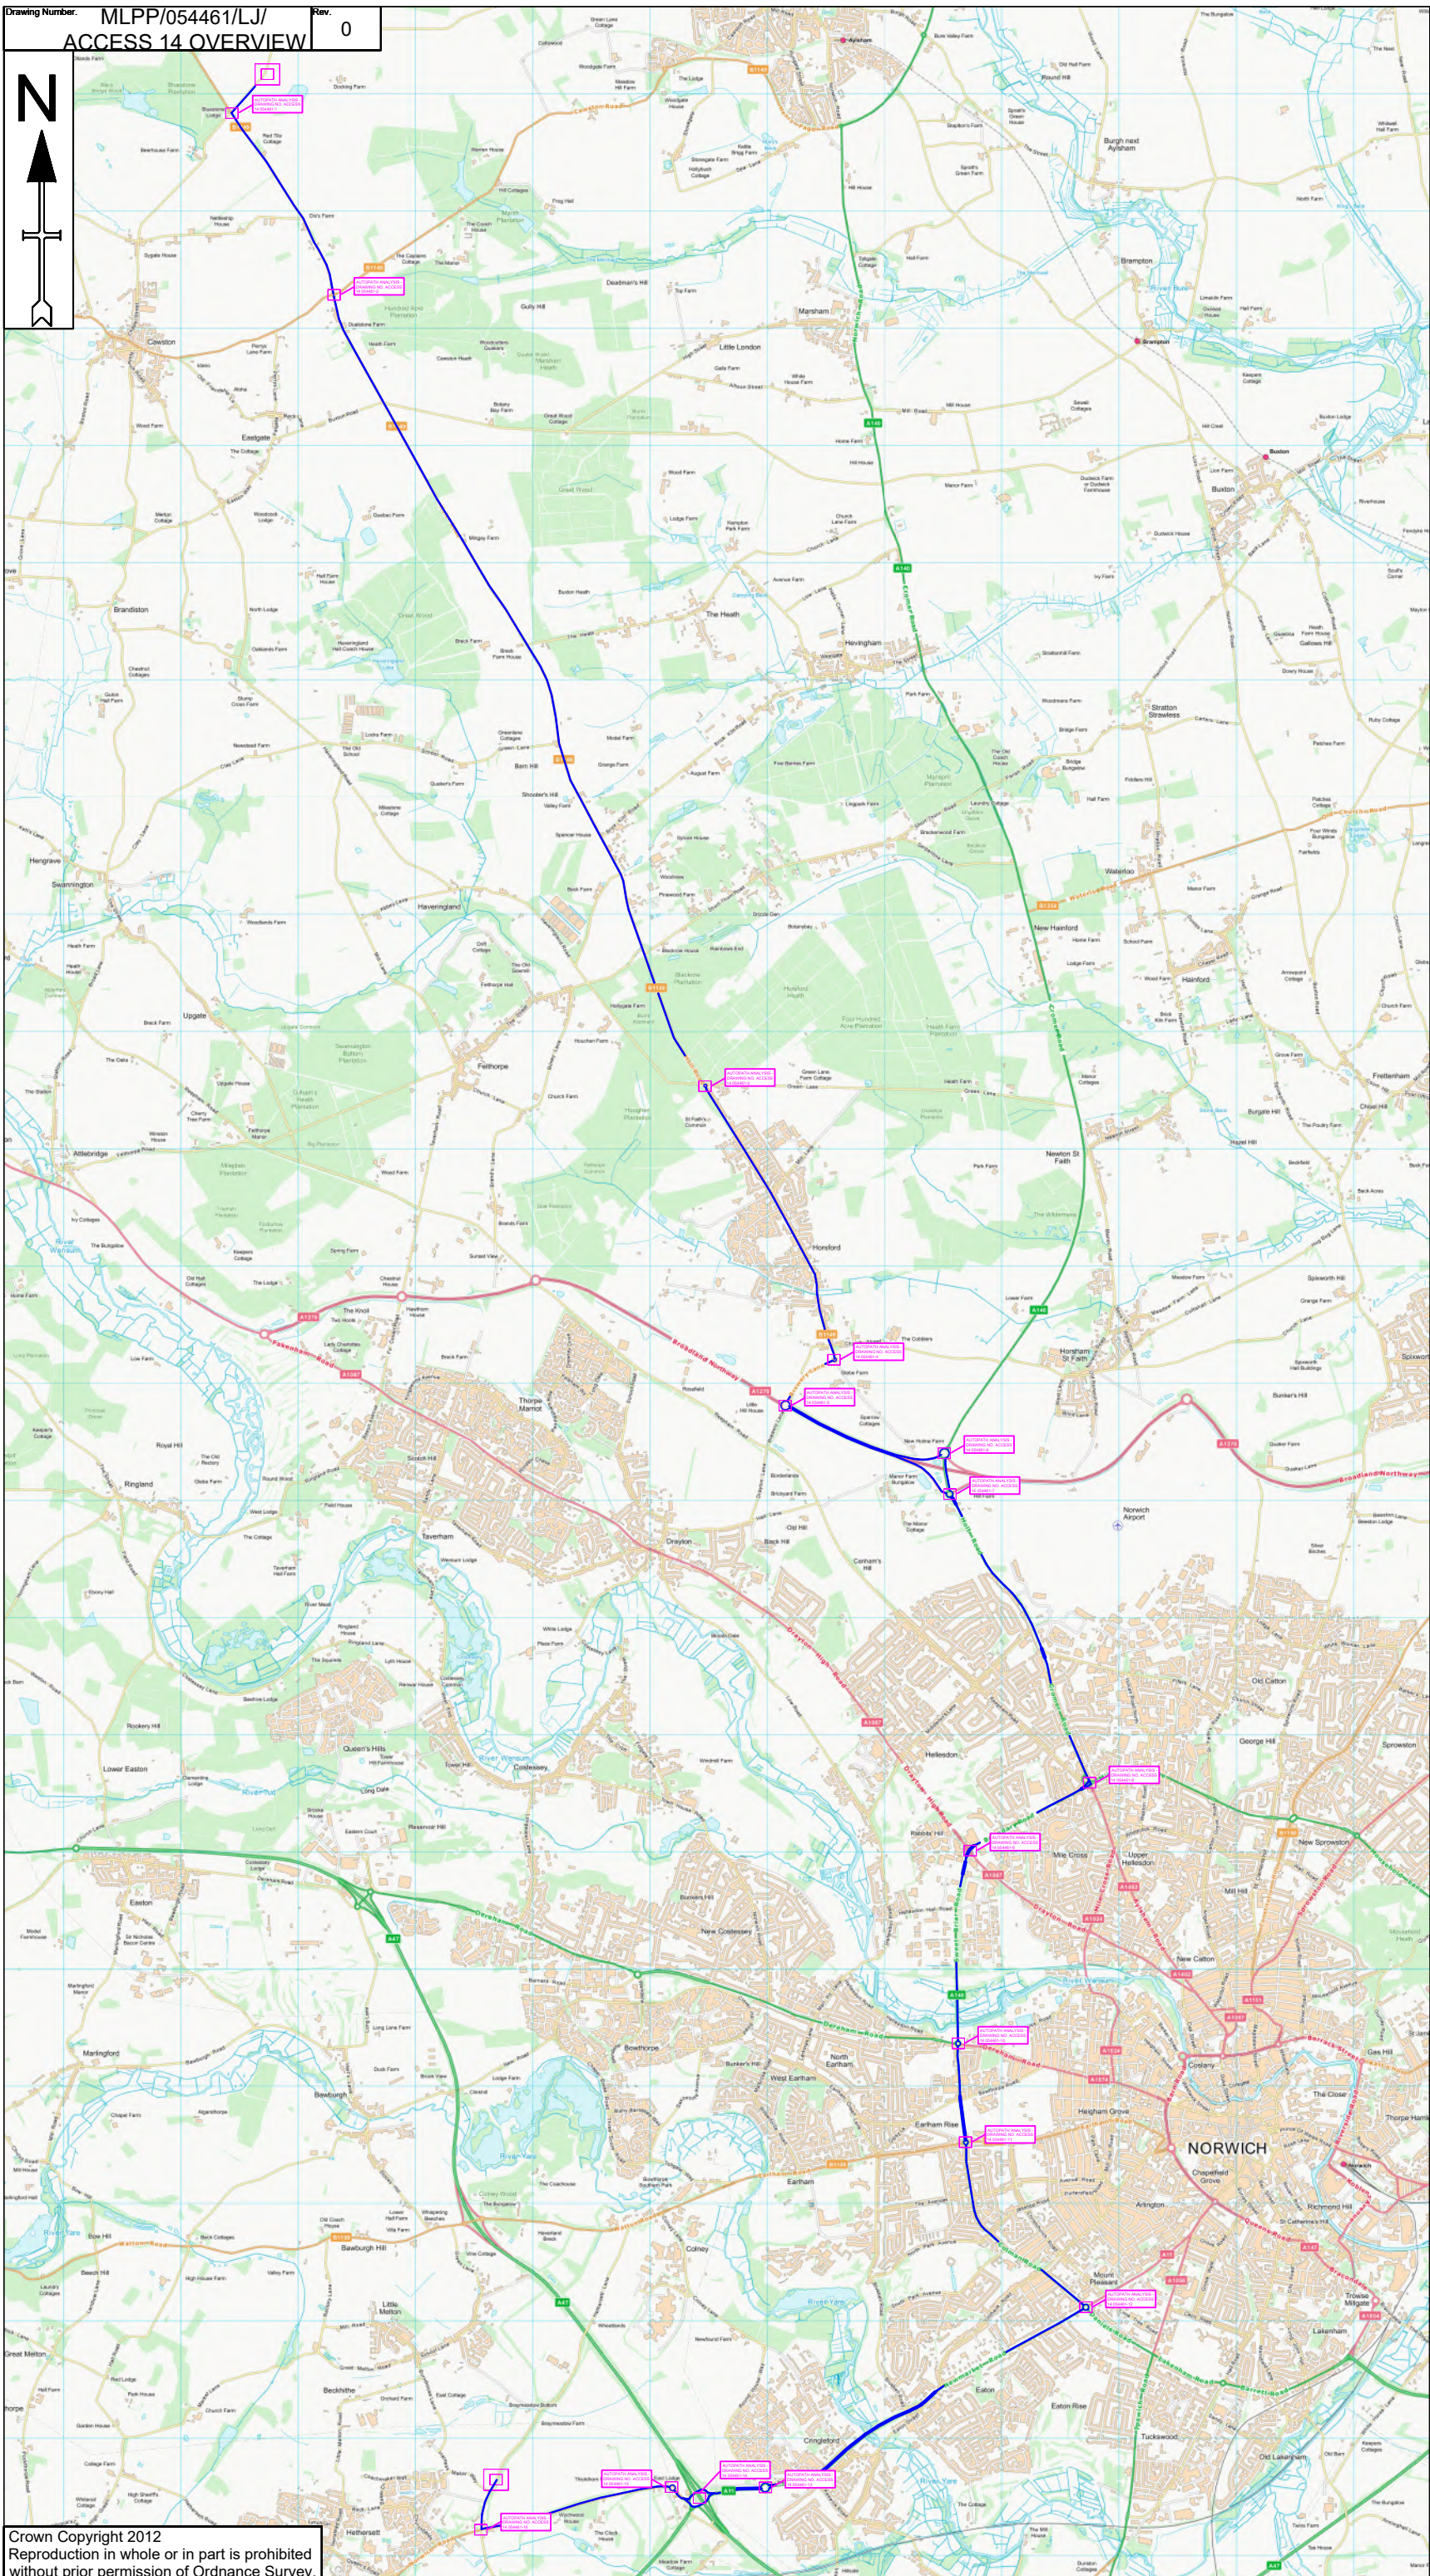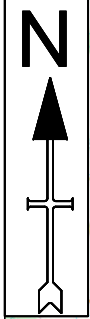

- Notes**
1. All dimensions are in metres unless otherwise stated.
 2. All traffic management to comply with Chapter 8 and any updates, and Safety at street works and roadworks (A code of practice)
 3. All road markings and signs to be as per the Traffic Signs Regulations and General Directions 2016.
 4. All permanent traffic signals will be bagged and switch off, at all times that temporary traffic signals are being used. This should be done with approval from said authority

Key

Cable Delivery Route █

Autopath Analysis

Overhead Cable Identification

ACCESS 14

Date Drawn	Surveyed	Drawn	Checked	Approved
11/10/2021		LJ	TL	TL

MLP Traffic Ltd

MLP Traffic Ltd.
 Millpond Farm,
 Garboldisham,
 Norfolk,
 IP22 2SP
 Tel: 0330 016 96 96



Client:

Project: **CABLE DELIVERY**

Drawing title/ Site Address: **RAF OULTON, THE STREET, OULTON, NR11 6RA**

Drawing status: **NTS DO NOT SCALE**

Scale	NTS	DO NOT SCALE
Client No.		
Page No.	1 OF 1	
Drawing Number:	MLPP/054461/LJ/	Rev 0
	ACCESS 14 OVERVIEW	

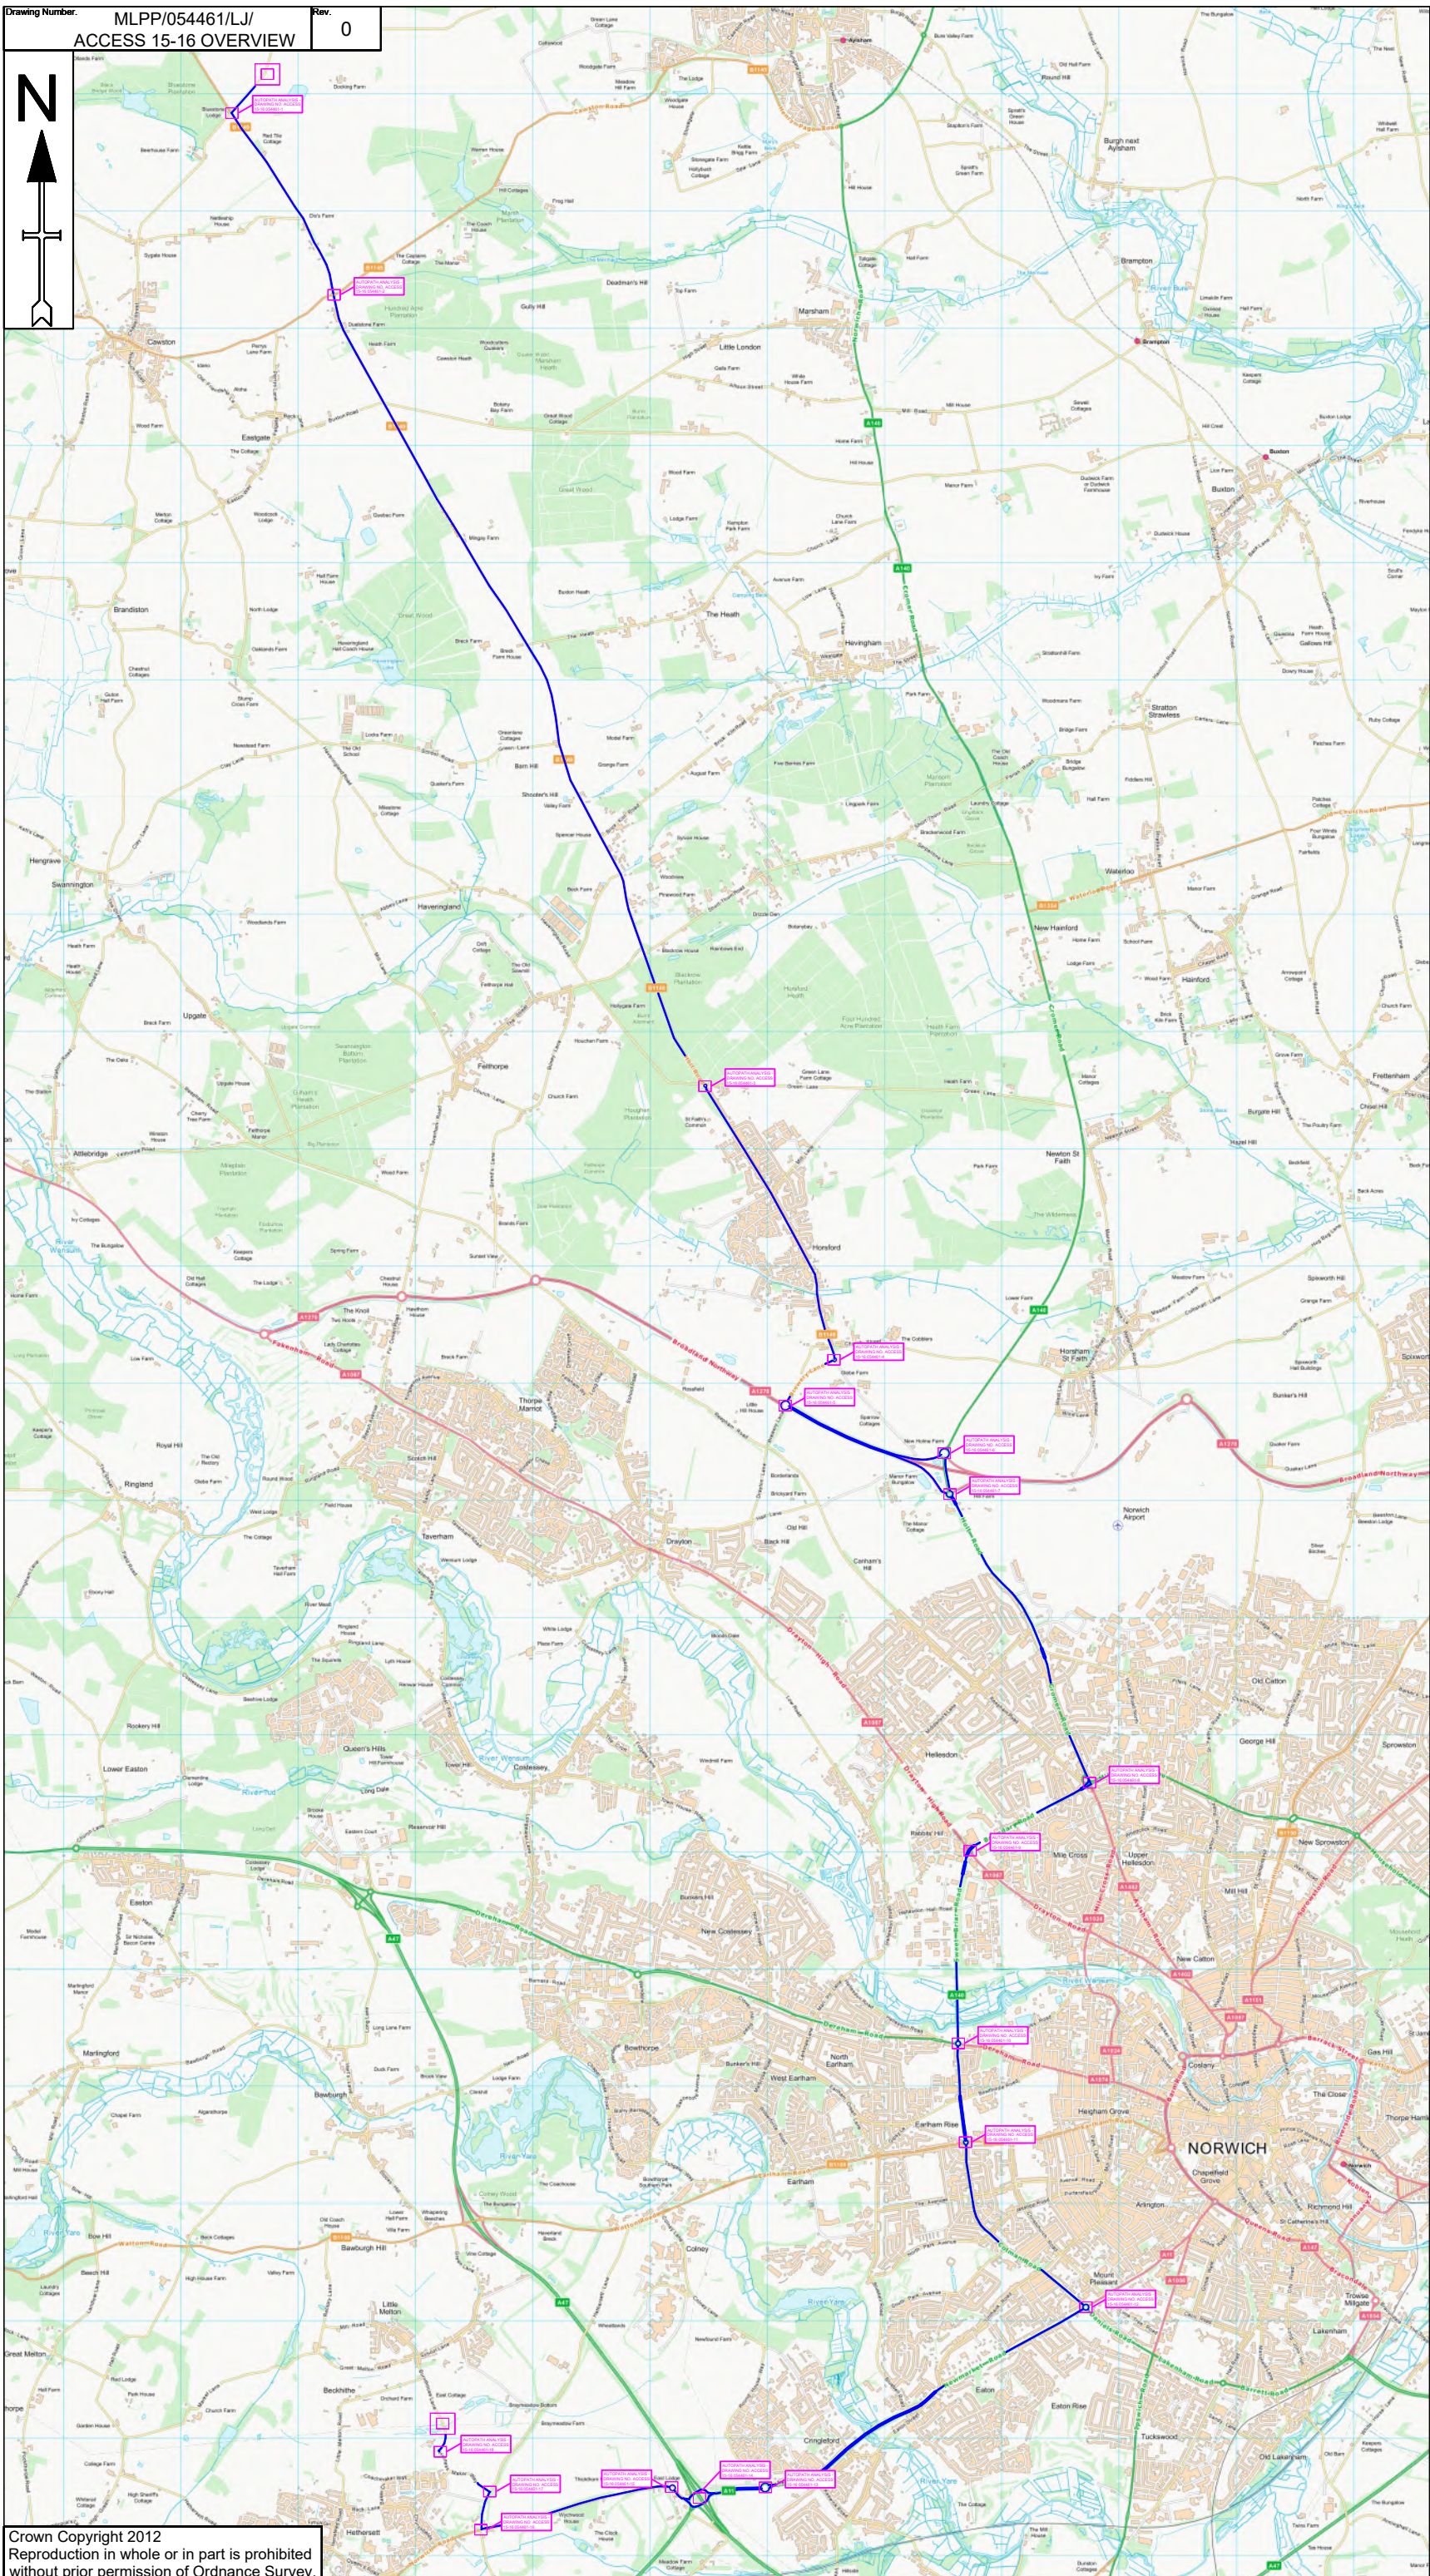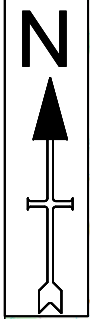

- Notes**
1. All dimensions are in metres unless otherwise stated.
 2. All traffic management to comply with Chapter 8 and any updates, and Safety at street works and roadworks (A code of practice)
 3. All road markings and signs to be as per the Traffic Signs Regulations and General Directions 2016.
 4. All permanent traffic signals will be bagged and switch off, at all times that temporary traffic signals are being used. This should be done with approval from said authority
- Key**
- Cable Delivery Route █
 - Autopath Analysis
 - Overhead Cable Identification

ACCESS 15-16

Date Drawn	Surveyed	Drawn	Checked	Approved
11/19/2021		LJ	TL	TL





Client:

Project: **CABLE DELIVERY**

Drawing title/ Site Address: **RAF OULTON, THE STREET, OULTON, NR11 6RA**

Drawing status: Scale: **NTS** **DO NOT SCALE**

Client No.	1 OF 1	
Page No.	MLPP/054461/LJ/	
Drawing Number.	ACCESS 15-16 OVERVIEW	Rev 0

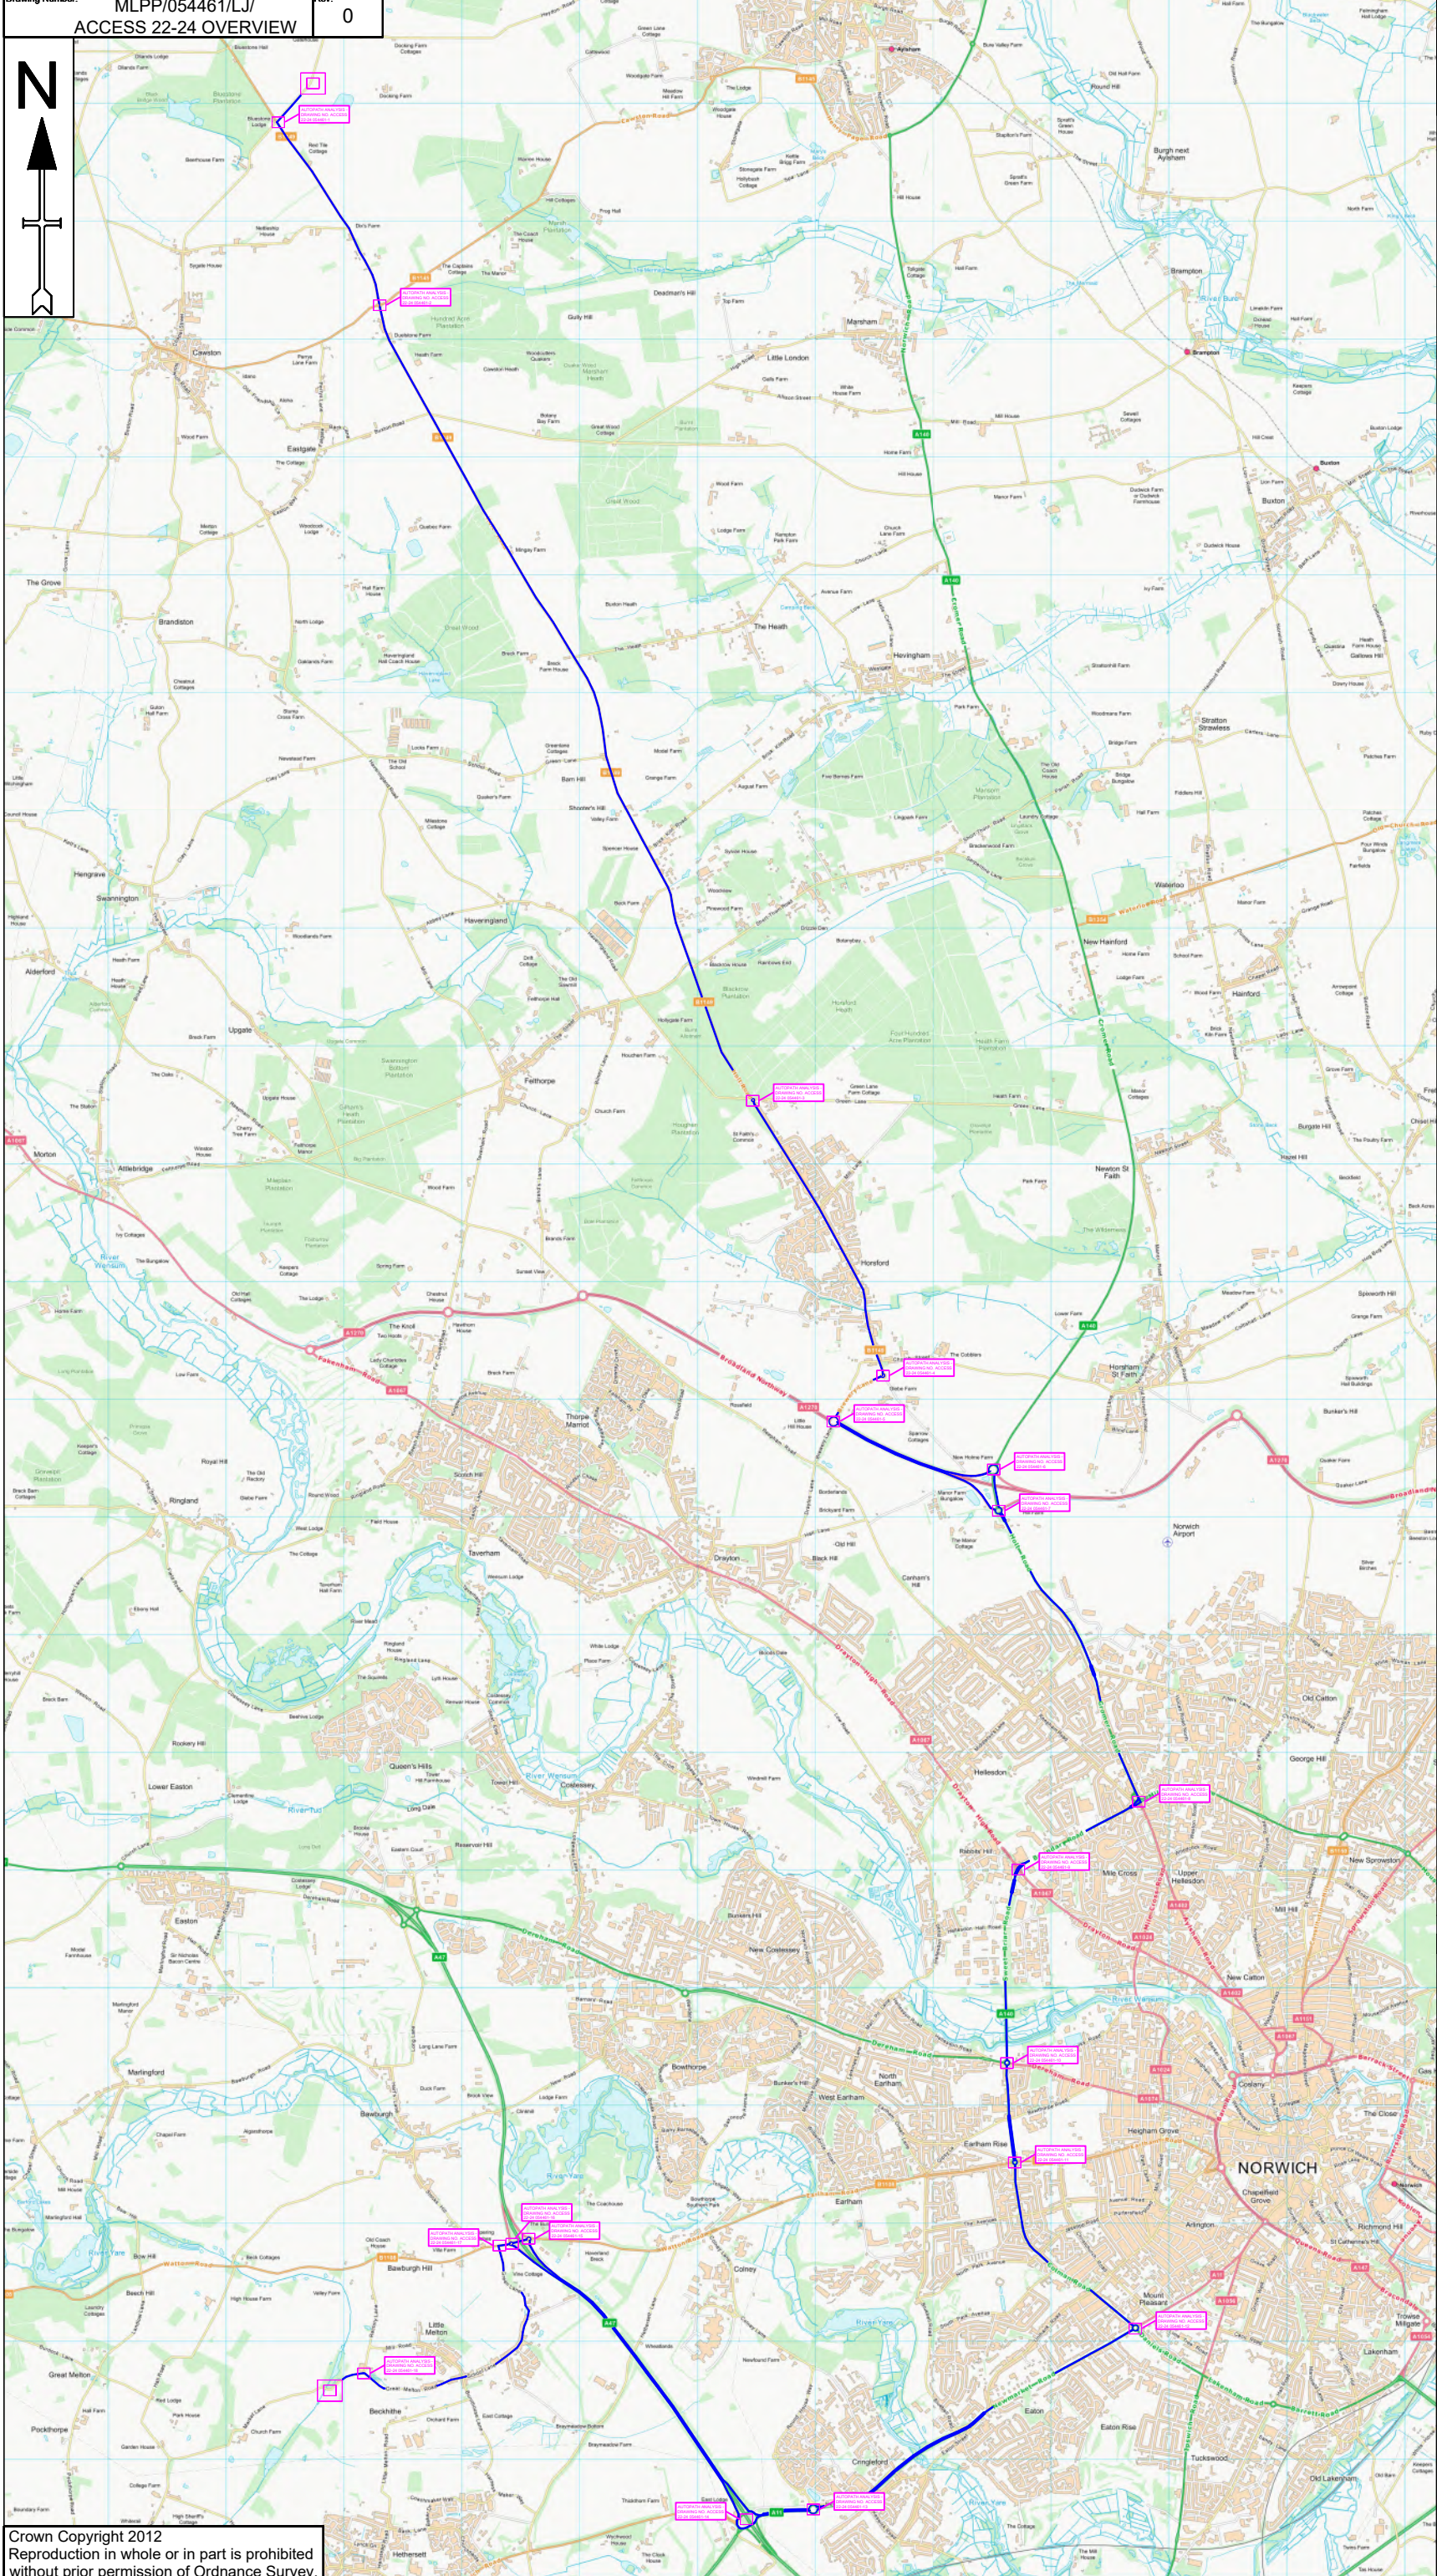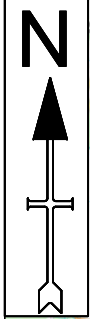

- Notes**
1. All dimensions are in metres unless otherwise stated.
 2. All traffic management to comply with Chapter 8 and any updates, and Safety at street works and roadworks (A code of practice)
 3. All road markings and signs to be as per the Traffic Signs Regulations and General Directions 2016.
 4. All permanent traffic signals will be bagged and switch off, at all times that temporary traffic signals are being used. This should be done with approval from said authority
- Key**
- Cable Delivery Route █
 - Autopath Analysis
 - Overhead Cable Identification

ACCESS 22-24

Date Drawn	Surveyed	Drawn	Checked	Approved
11/19/2021		LJ	TL	TL



MLP Traffic Ltd.
 Millpond Farm,
 Garboldisham,
 Norfolk,
 IP22 2SP
 Tel: 0330 016 96 96



Client: VolkerWessels

Project: **CABLE DELIVERY**

Drawing title/ Site Address: **RAF OULTON,
 THE STREET,
 OULTON,
 NR11 6RA**

Drawing status: Scale: **NTS** | **DO NOT SCALE**

Page No. 1 OF 1
 Drawing Number: **MLPP/054461/LJ/** Rev. **0**
ACCESS 22-24 OVERVIEW

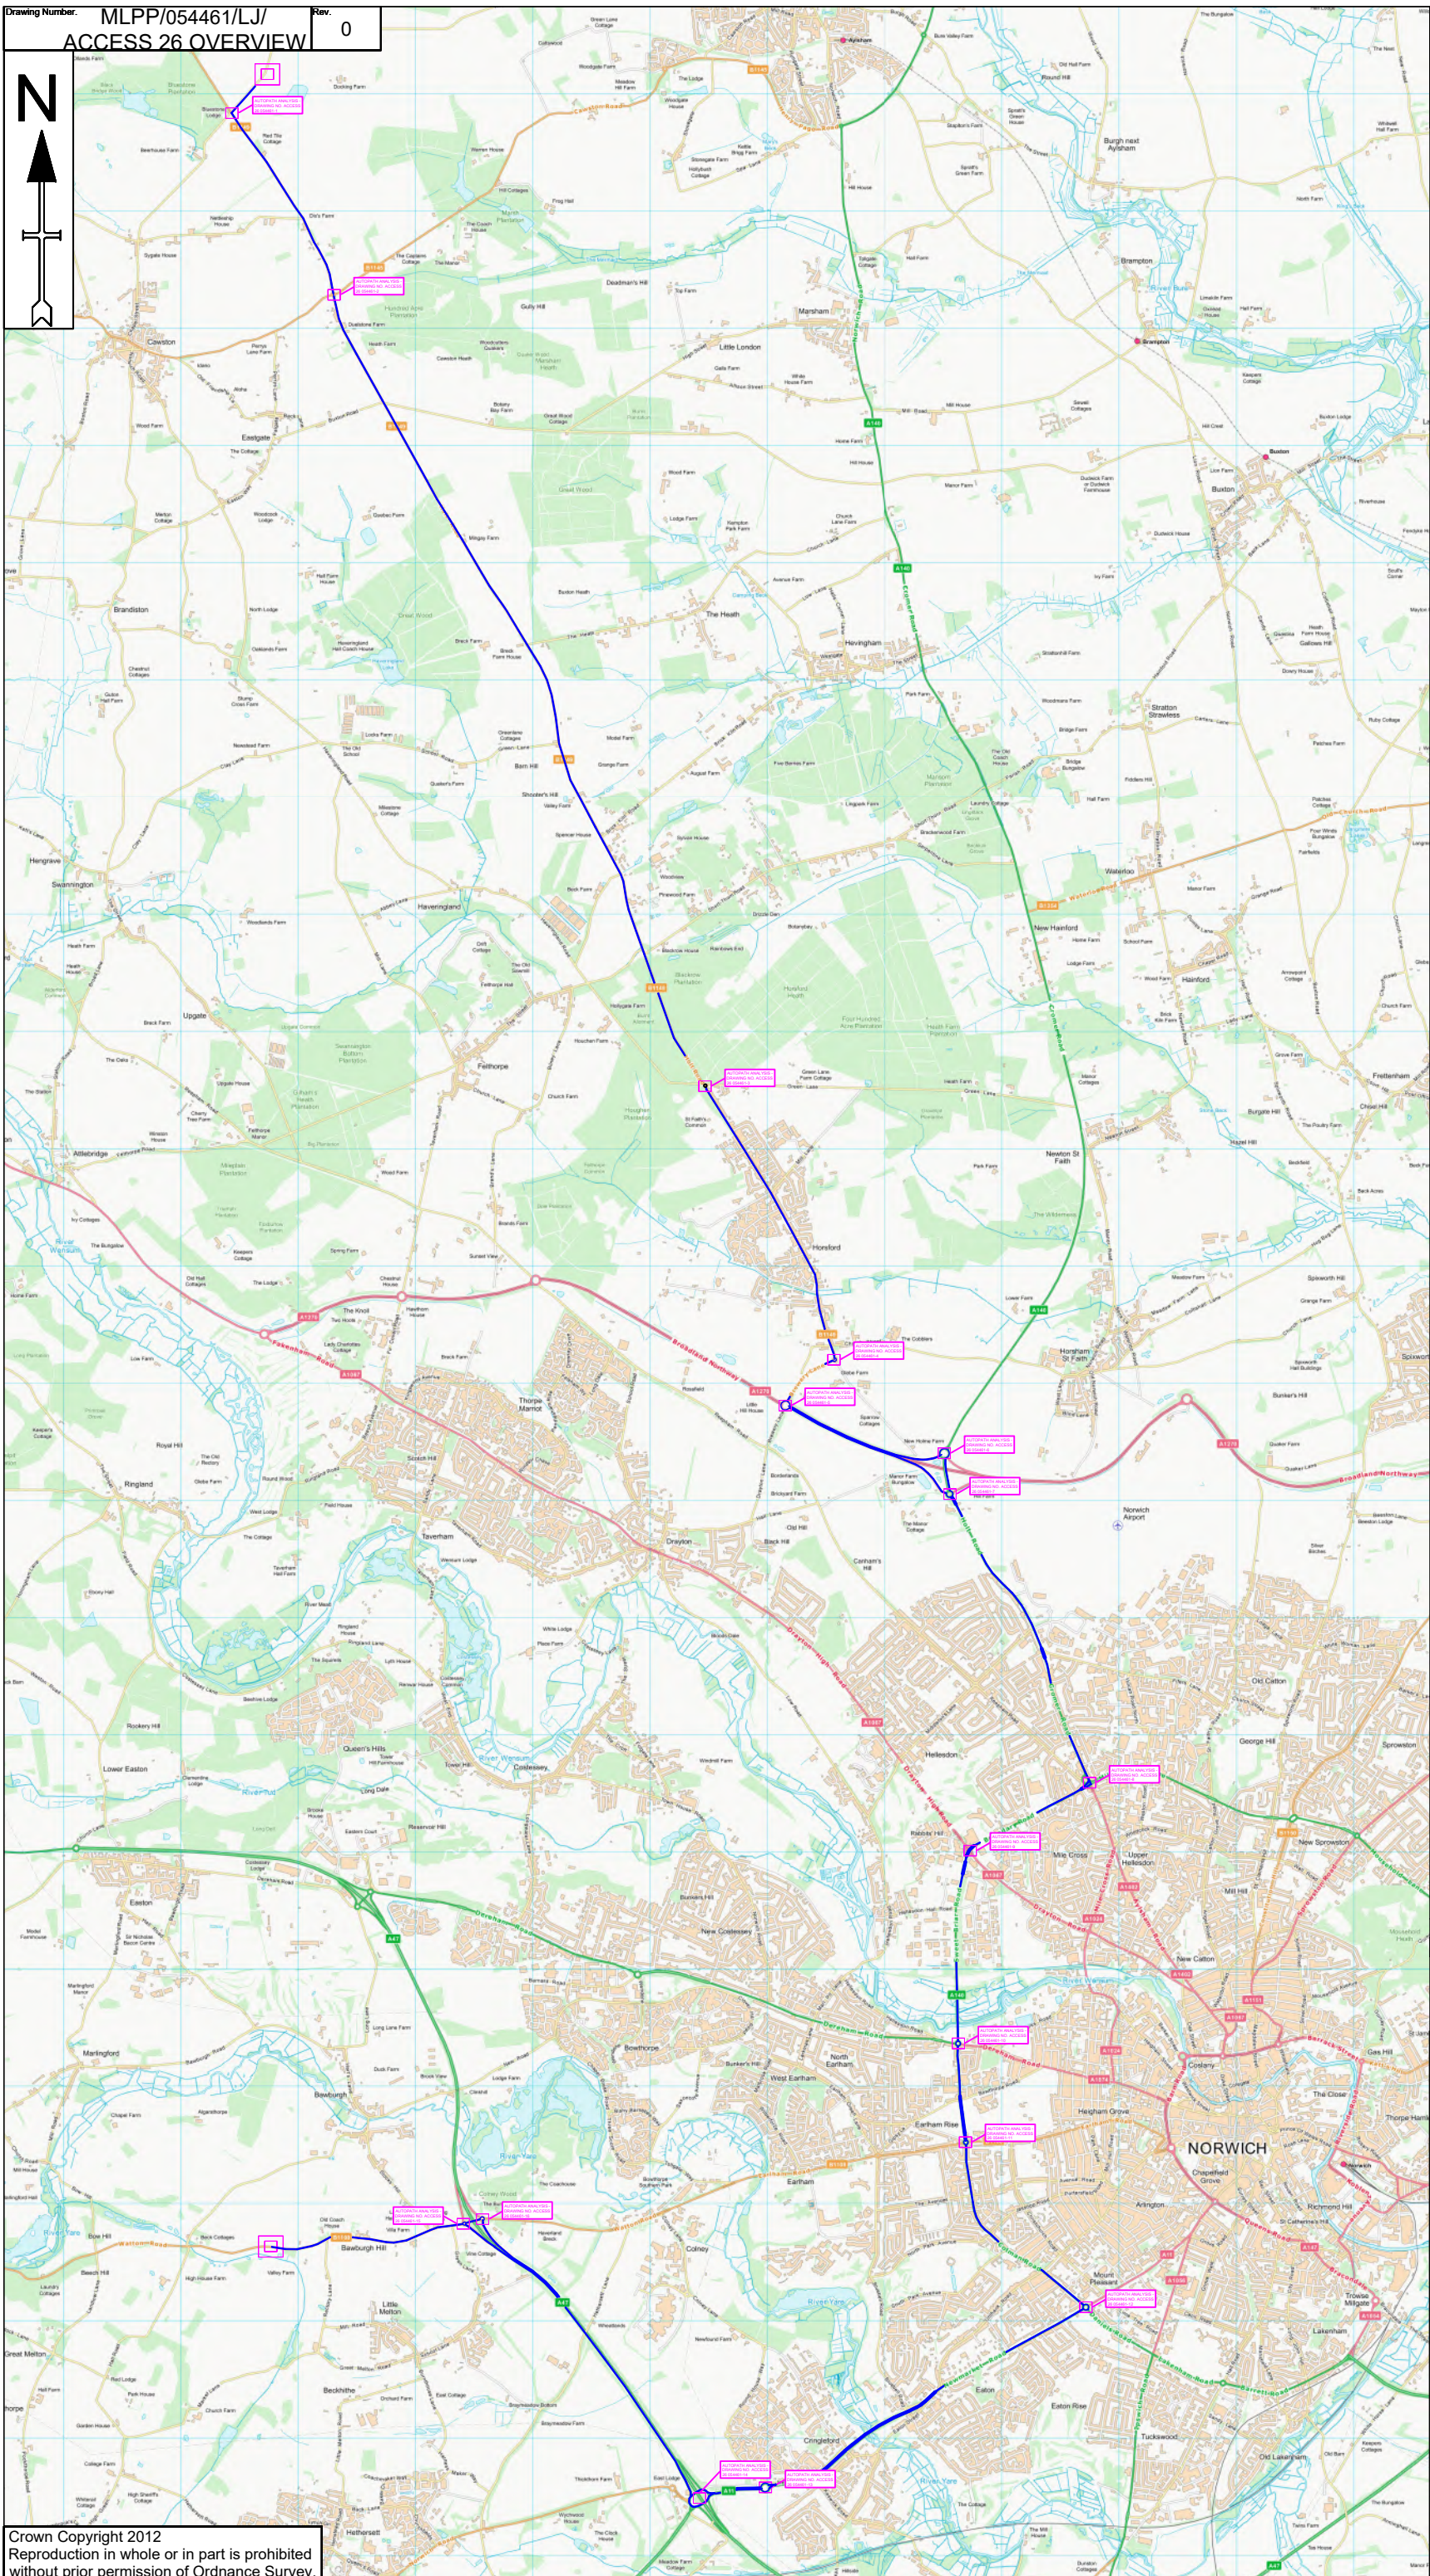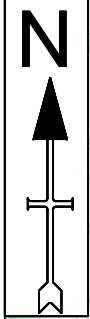

- Notes**
1. All dimensions are in metres unless otherwise stated.
 2. All traffic management to comply with Chapter 8 and any updates, and Safety at street works and roadworks (A code of practice)
 3. All road markings and signs to be as per the Traffic Signs Regulations and General Directions 2016.
 4. All permanent traffic signals will be bagged and switch off, at all times that temporary traffic signals are being used. This should be done with approval from said authority

Key

- Cable Delivery Route █
- Autopath Analysis
- Overhead Cable Identification

ACCESS 26

Date Drawn	Surveyed	Drawn	Checked	Approved
11/10/2021		LJ	TL	TL

MLP Traffic Ltd

MLP Traffic Ltd.
 Millpond Farm,
 Garboldisham,
 Norfolk,
 IP22 2SP
 Tel: 0330 016 96 96

Client:



Project: **CABLE DELIVERY**

Drawing title/ Site Address: **RAF OULTON, THE STREET, OULTON, NR11 6RA**

Drawing status

Scale	NTS	DO NOT SCALE
-------	-----	--------------

Client No.	
Page No.	1 OF 1
Drawing Number:	MLPP/054461/LJ/ Rev 0

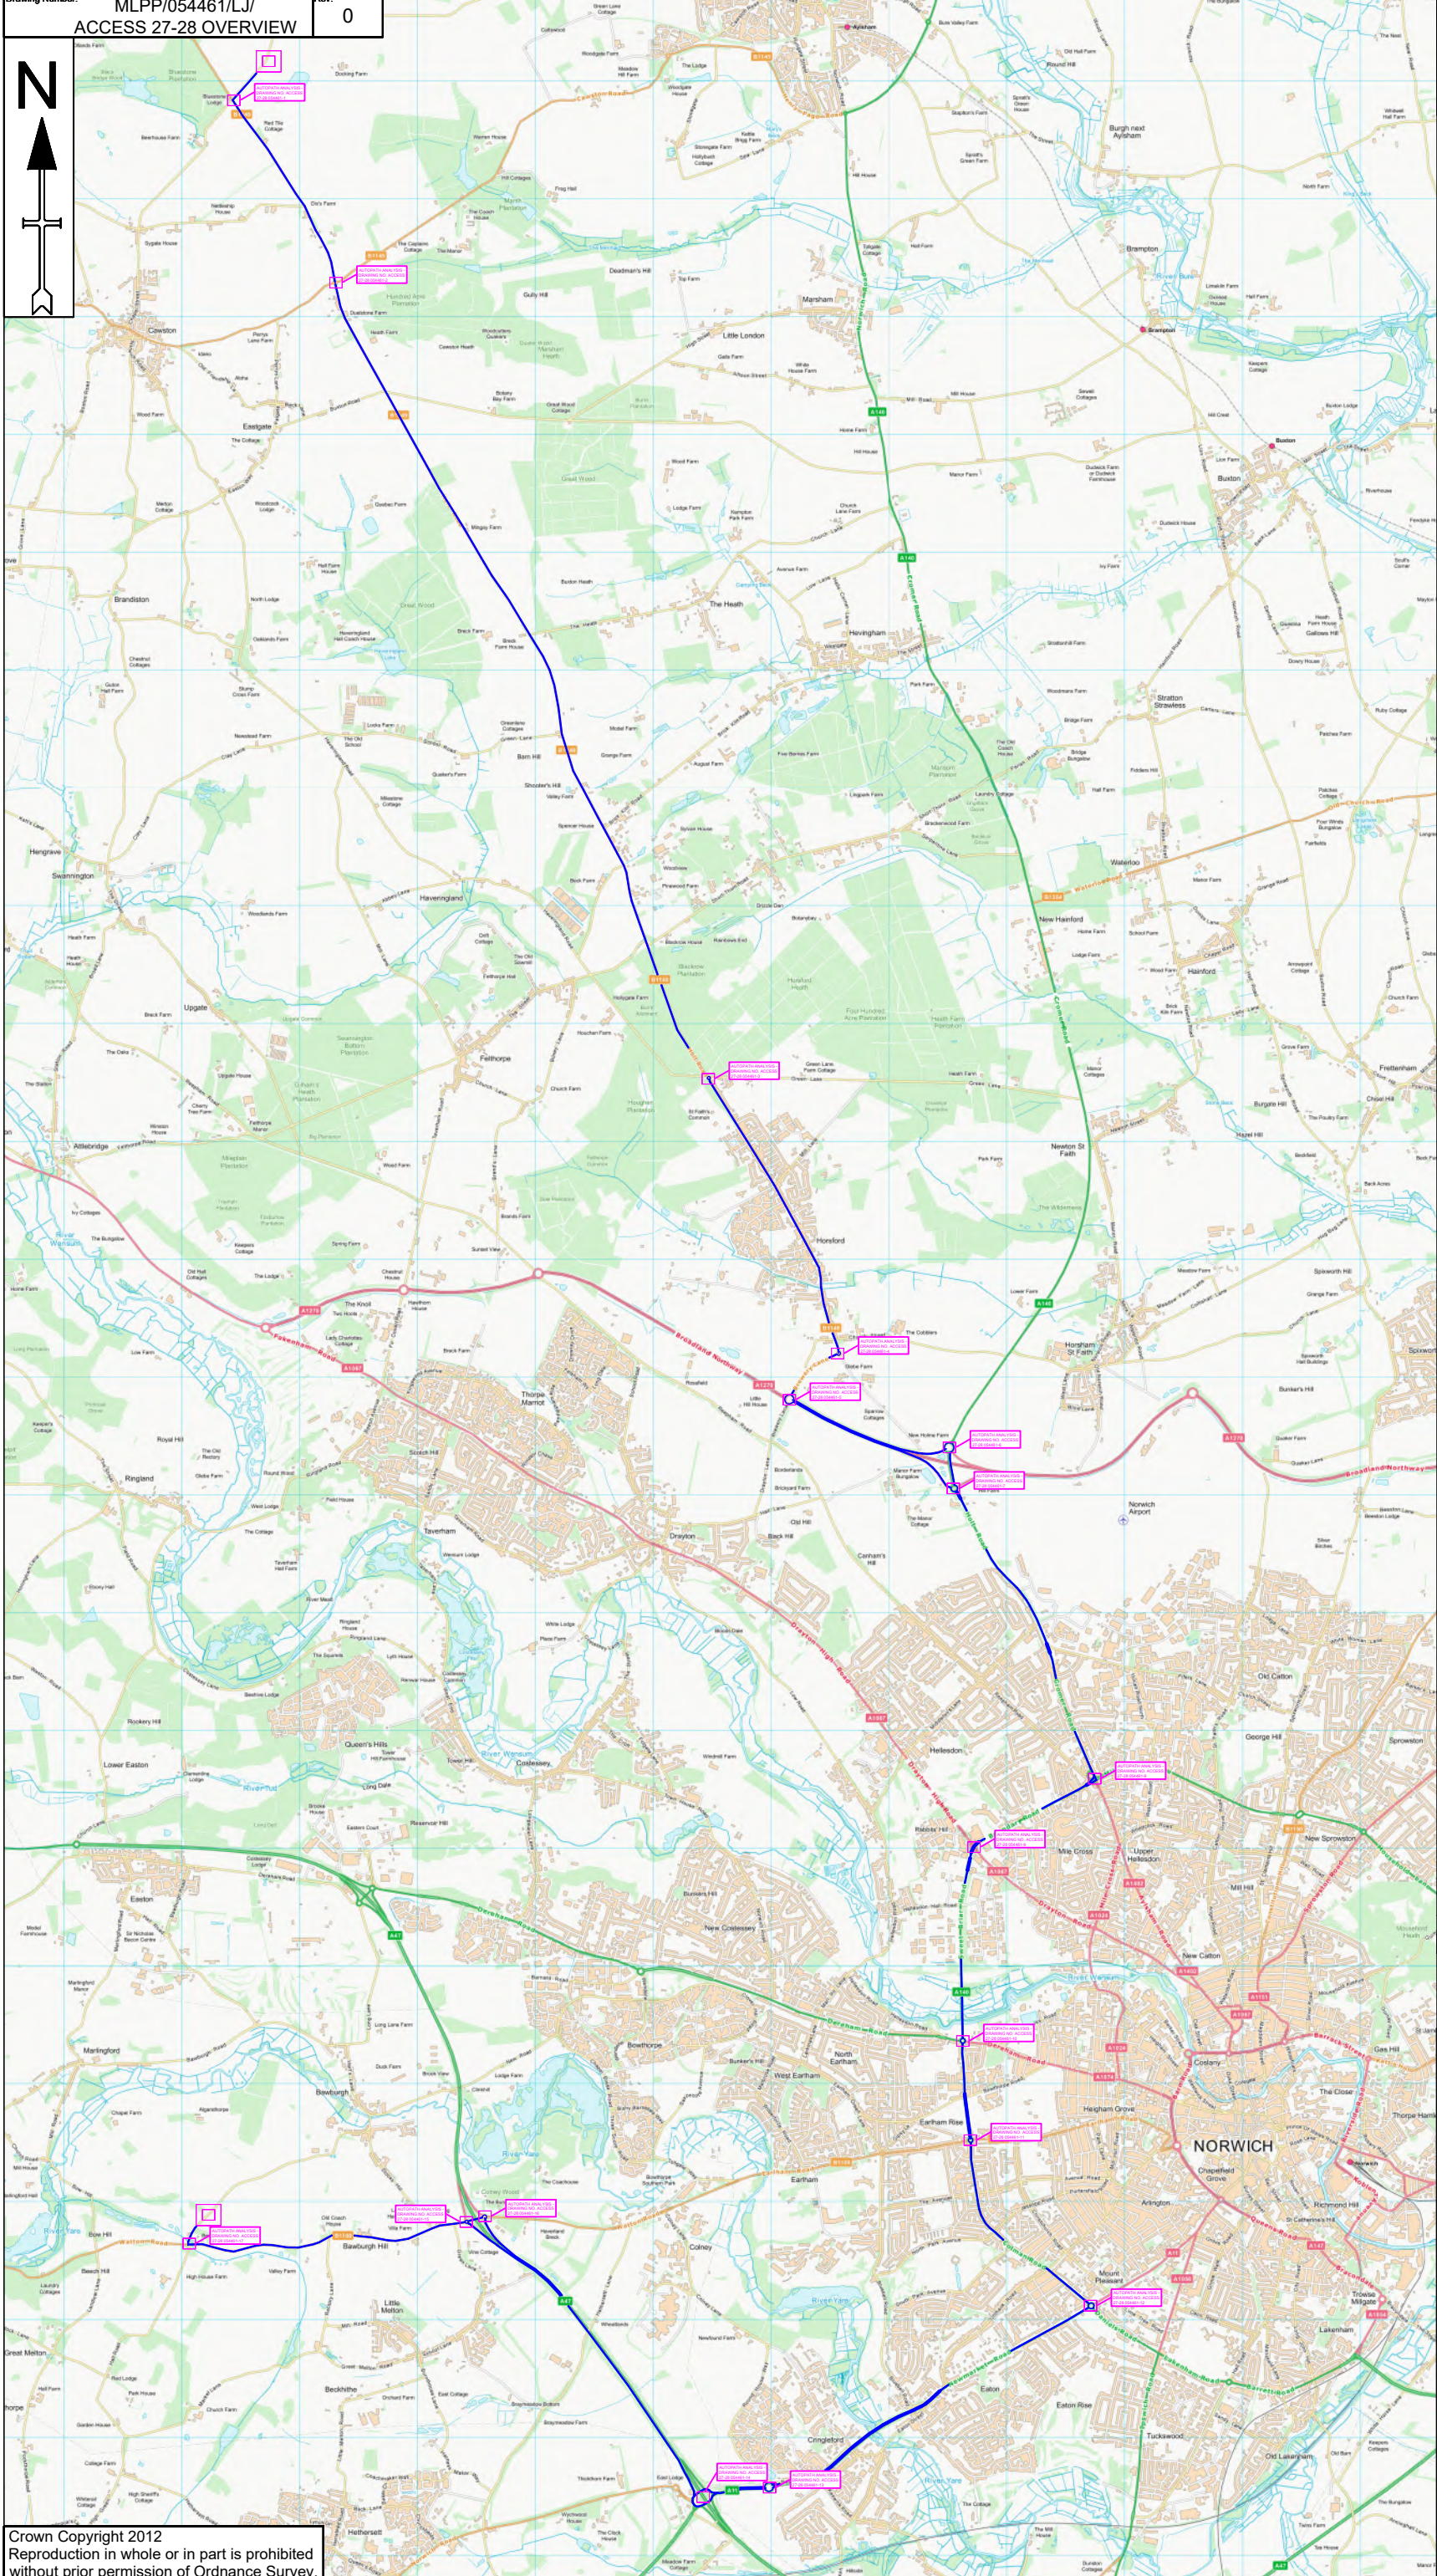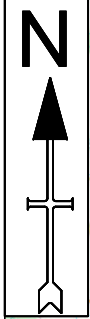

- Notes**
- All dimensions are in metres unless otherwise stated.
 - All traffic management to comply with Chapter 8 and any updates, and Safety at street works and roadworks (A code of practice)
 - All road markings and signs to be as per the Traffic Signs Regulations and General Directions 2016.
 - All permanent traffic signals will be bagged and switch off, at all times that temporary traffic signals are being used. This should be done with approval from said authority
- Key**
- Cable Delivery Route █
 - Autopath Analysis
 - Overhead Cable Identification

ACCESS 27-28

Date Drawn	Surveyed	Drawn	Checked	Approved
11/10/2021	--	LJ	TL	TL

MLP Traffic Ltd
 MLP Traffic Ltd, Millpond Farm, Garboldisham, Norfolk, IP22 2SP
 Tel: 0330 016 96 96



Client:

Project: **CABLE DELIVERY**

Drawing title/ Site Address: **RAF OULTON, THE STREET, OULTON, NR11 6RA**

Drawing status: Scale: **NTS** **DO NOT SCALE**

Client No.	1 OF 1	
Page No.	MLPP/054461/LJ/	
Drawing Number:	ACCESS 27-28 OVERVIEW	Rev 0

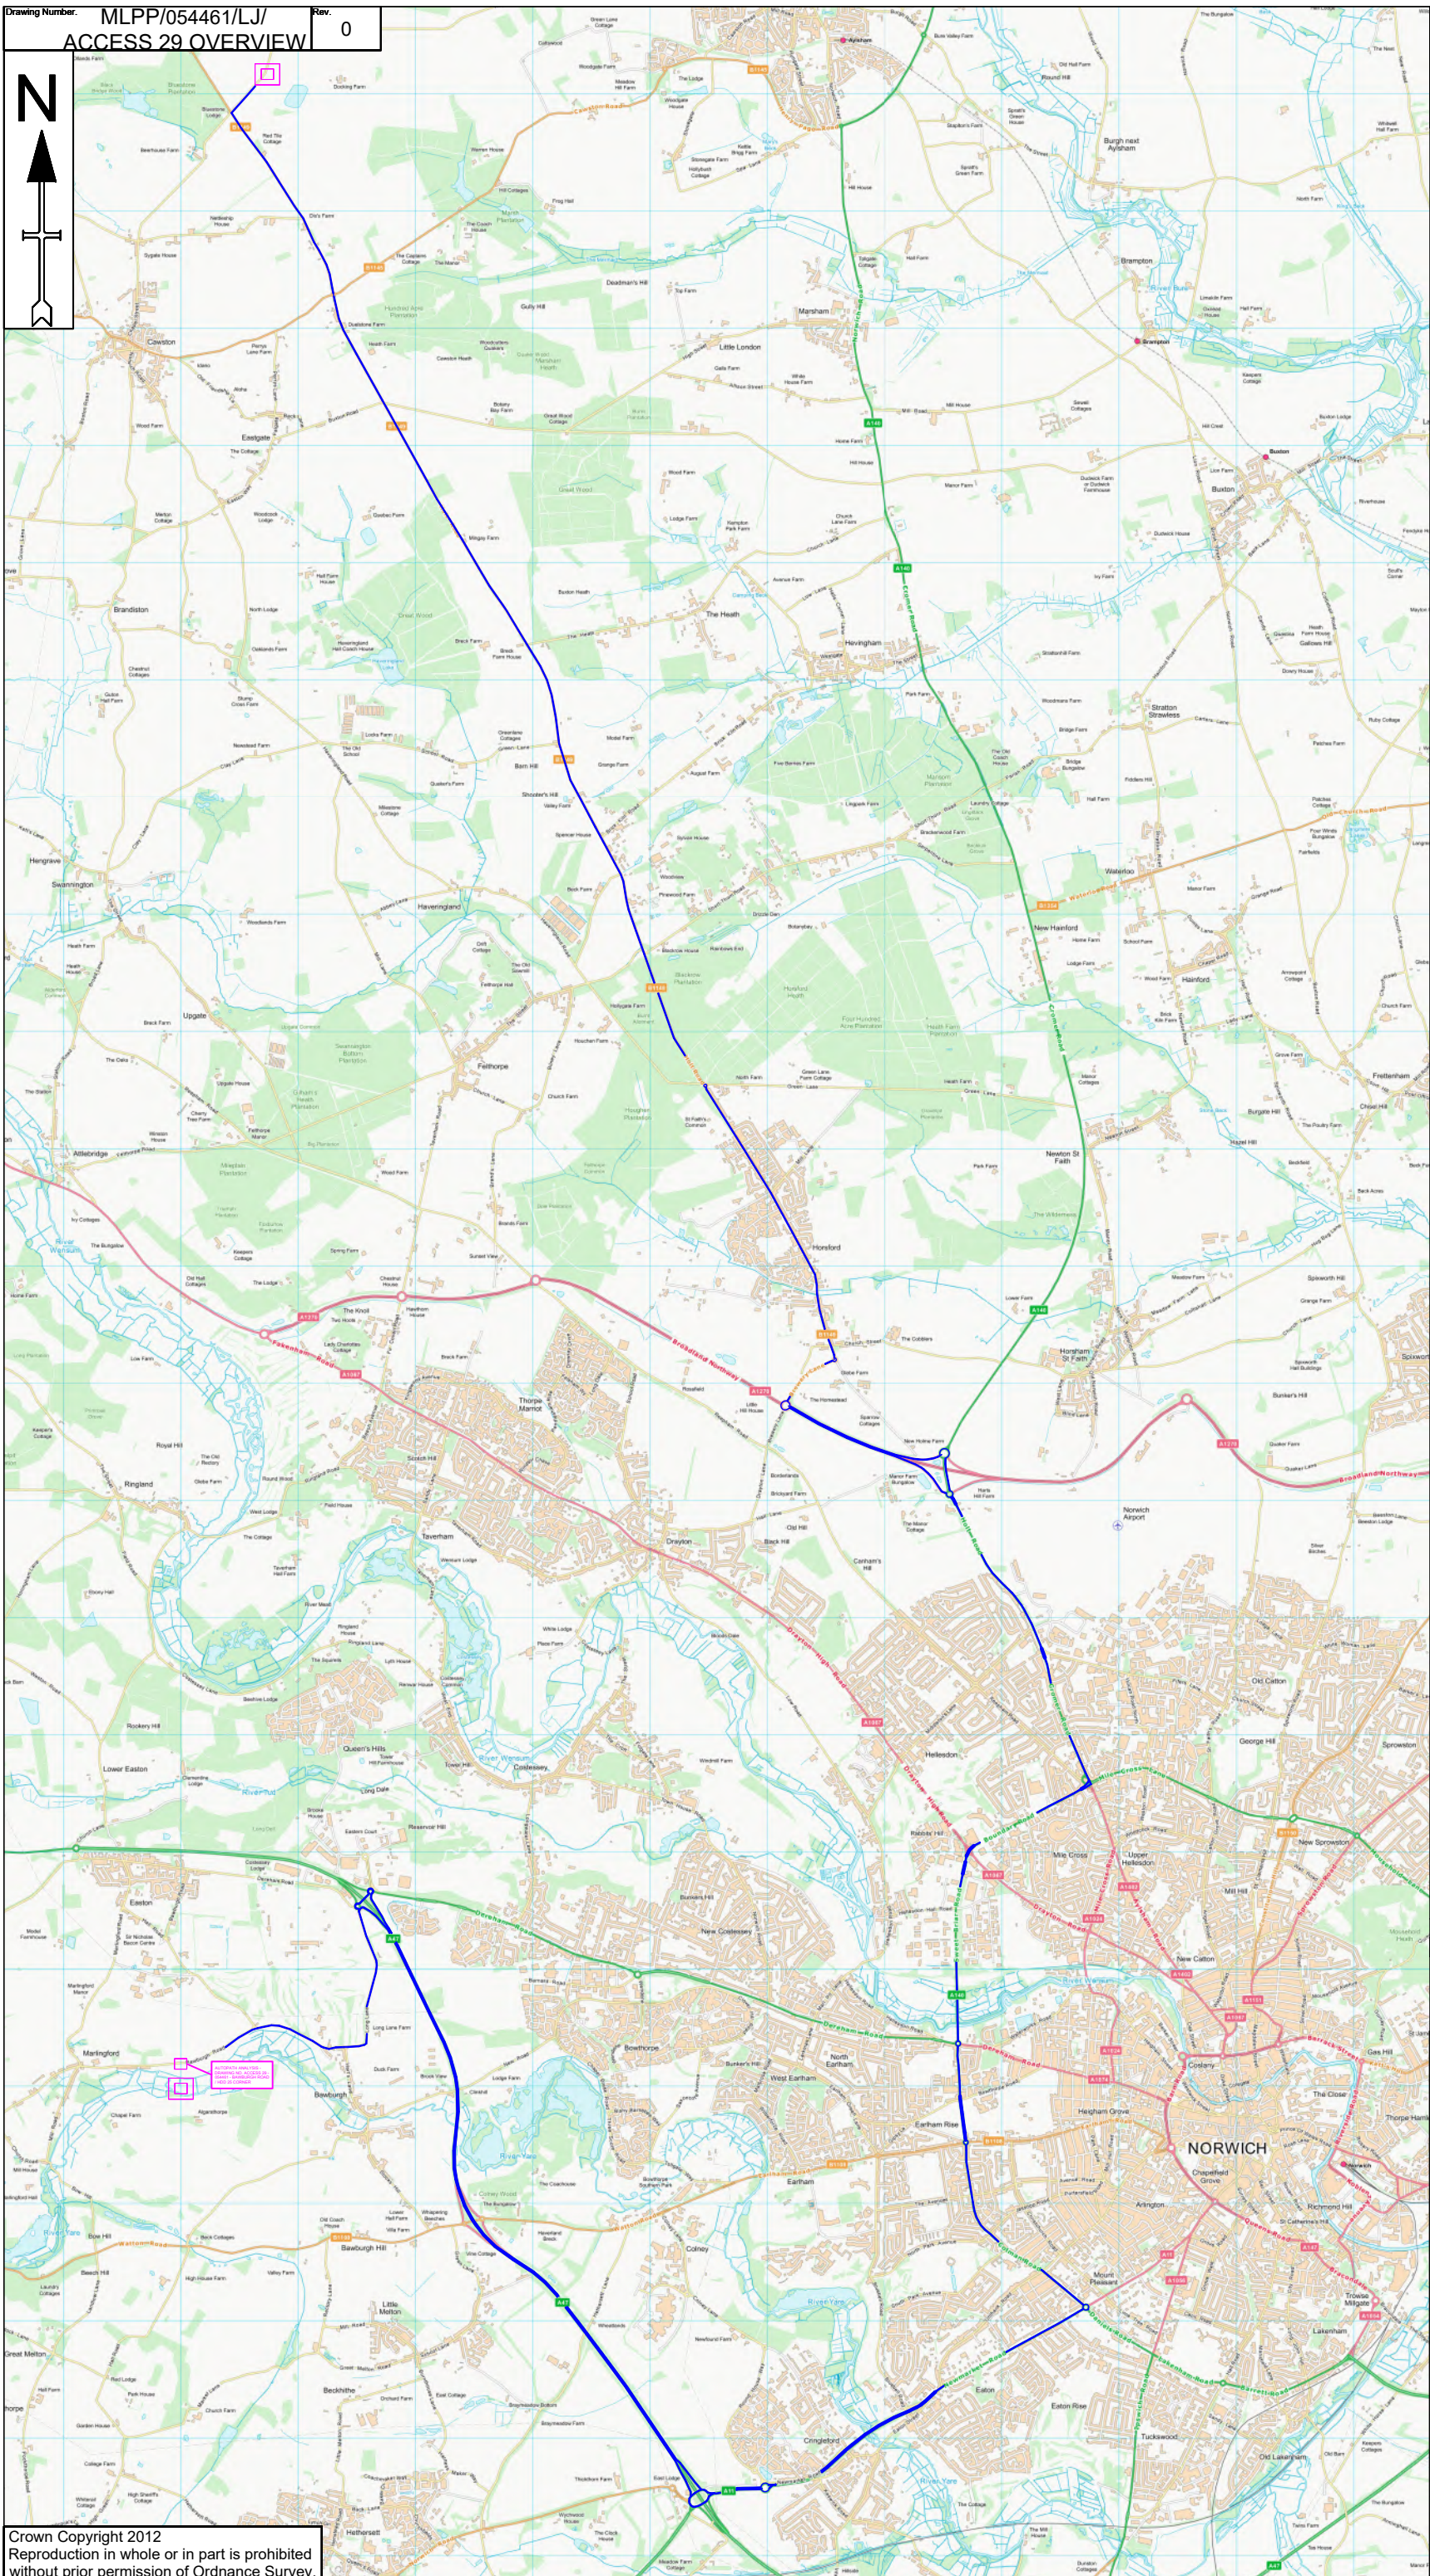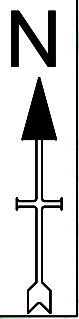

- Notes**
1. All dimensions are in metres unless otherwise stated.
 2. All traffic management to comply with Chapter 8 and any updates, and Safety at street works and roadworks (A code of practice)
 3. All road markings and signs to be as per the Traffic Signs Regulations and General Directions 2016.
 4. All permanent traffic signals will be bagged and switch off, at all times that temporary traffic signals are being used. This should be done with approval from said authority

Key

- Cable Delivery Route █
- Autopath Analysis
- Overhead Cable Identification

ACCESS 29

Date Drawn	Surveyed	Drawn	Checked	Approved
11/10/2021	--	LJ	TL	TL

MLP Traffic Ltd

MLP Traffic Ltd.
 Millpond Farm,
 Garboldisham,
 Norfolk,
 IP22 2SP
 Tel: 0330 016 96 96



Client:

Project: **CABLE DELIVERY**

Drawing title/ Site Address: **RAF OULTON, THE STREET, OULTON, NR11 6RA**

Drawing status: Scale: **NTS** **DO NOT SCALE**

Client No.	1 OF 1
Page No.	MLPP/054461/LJ/
Drawing Number:	ACCESS 29 OVERVIEW
Rev	0

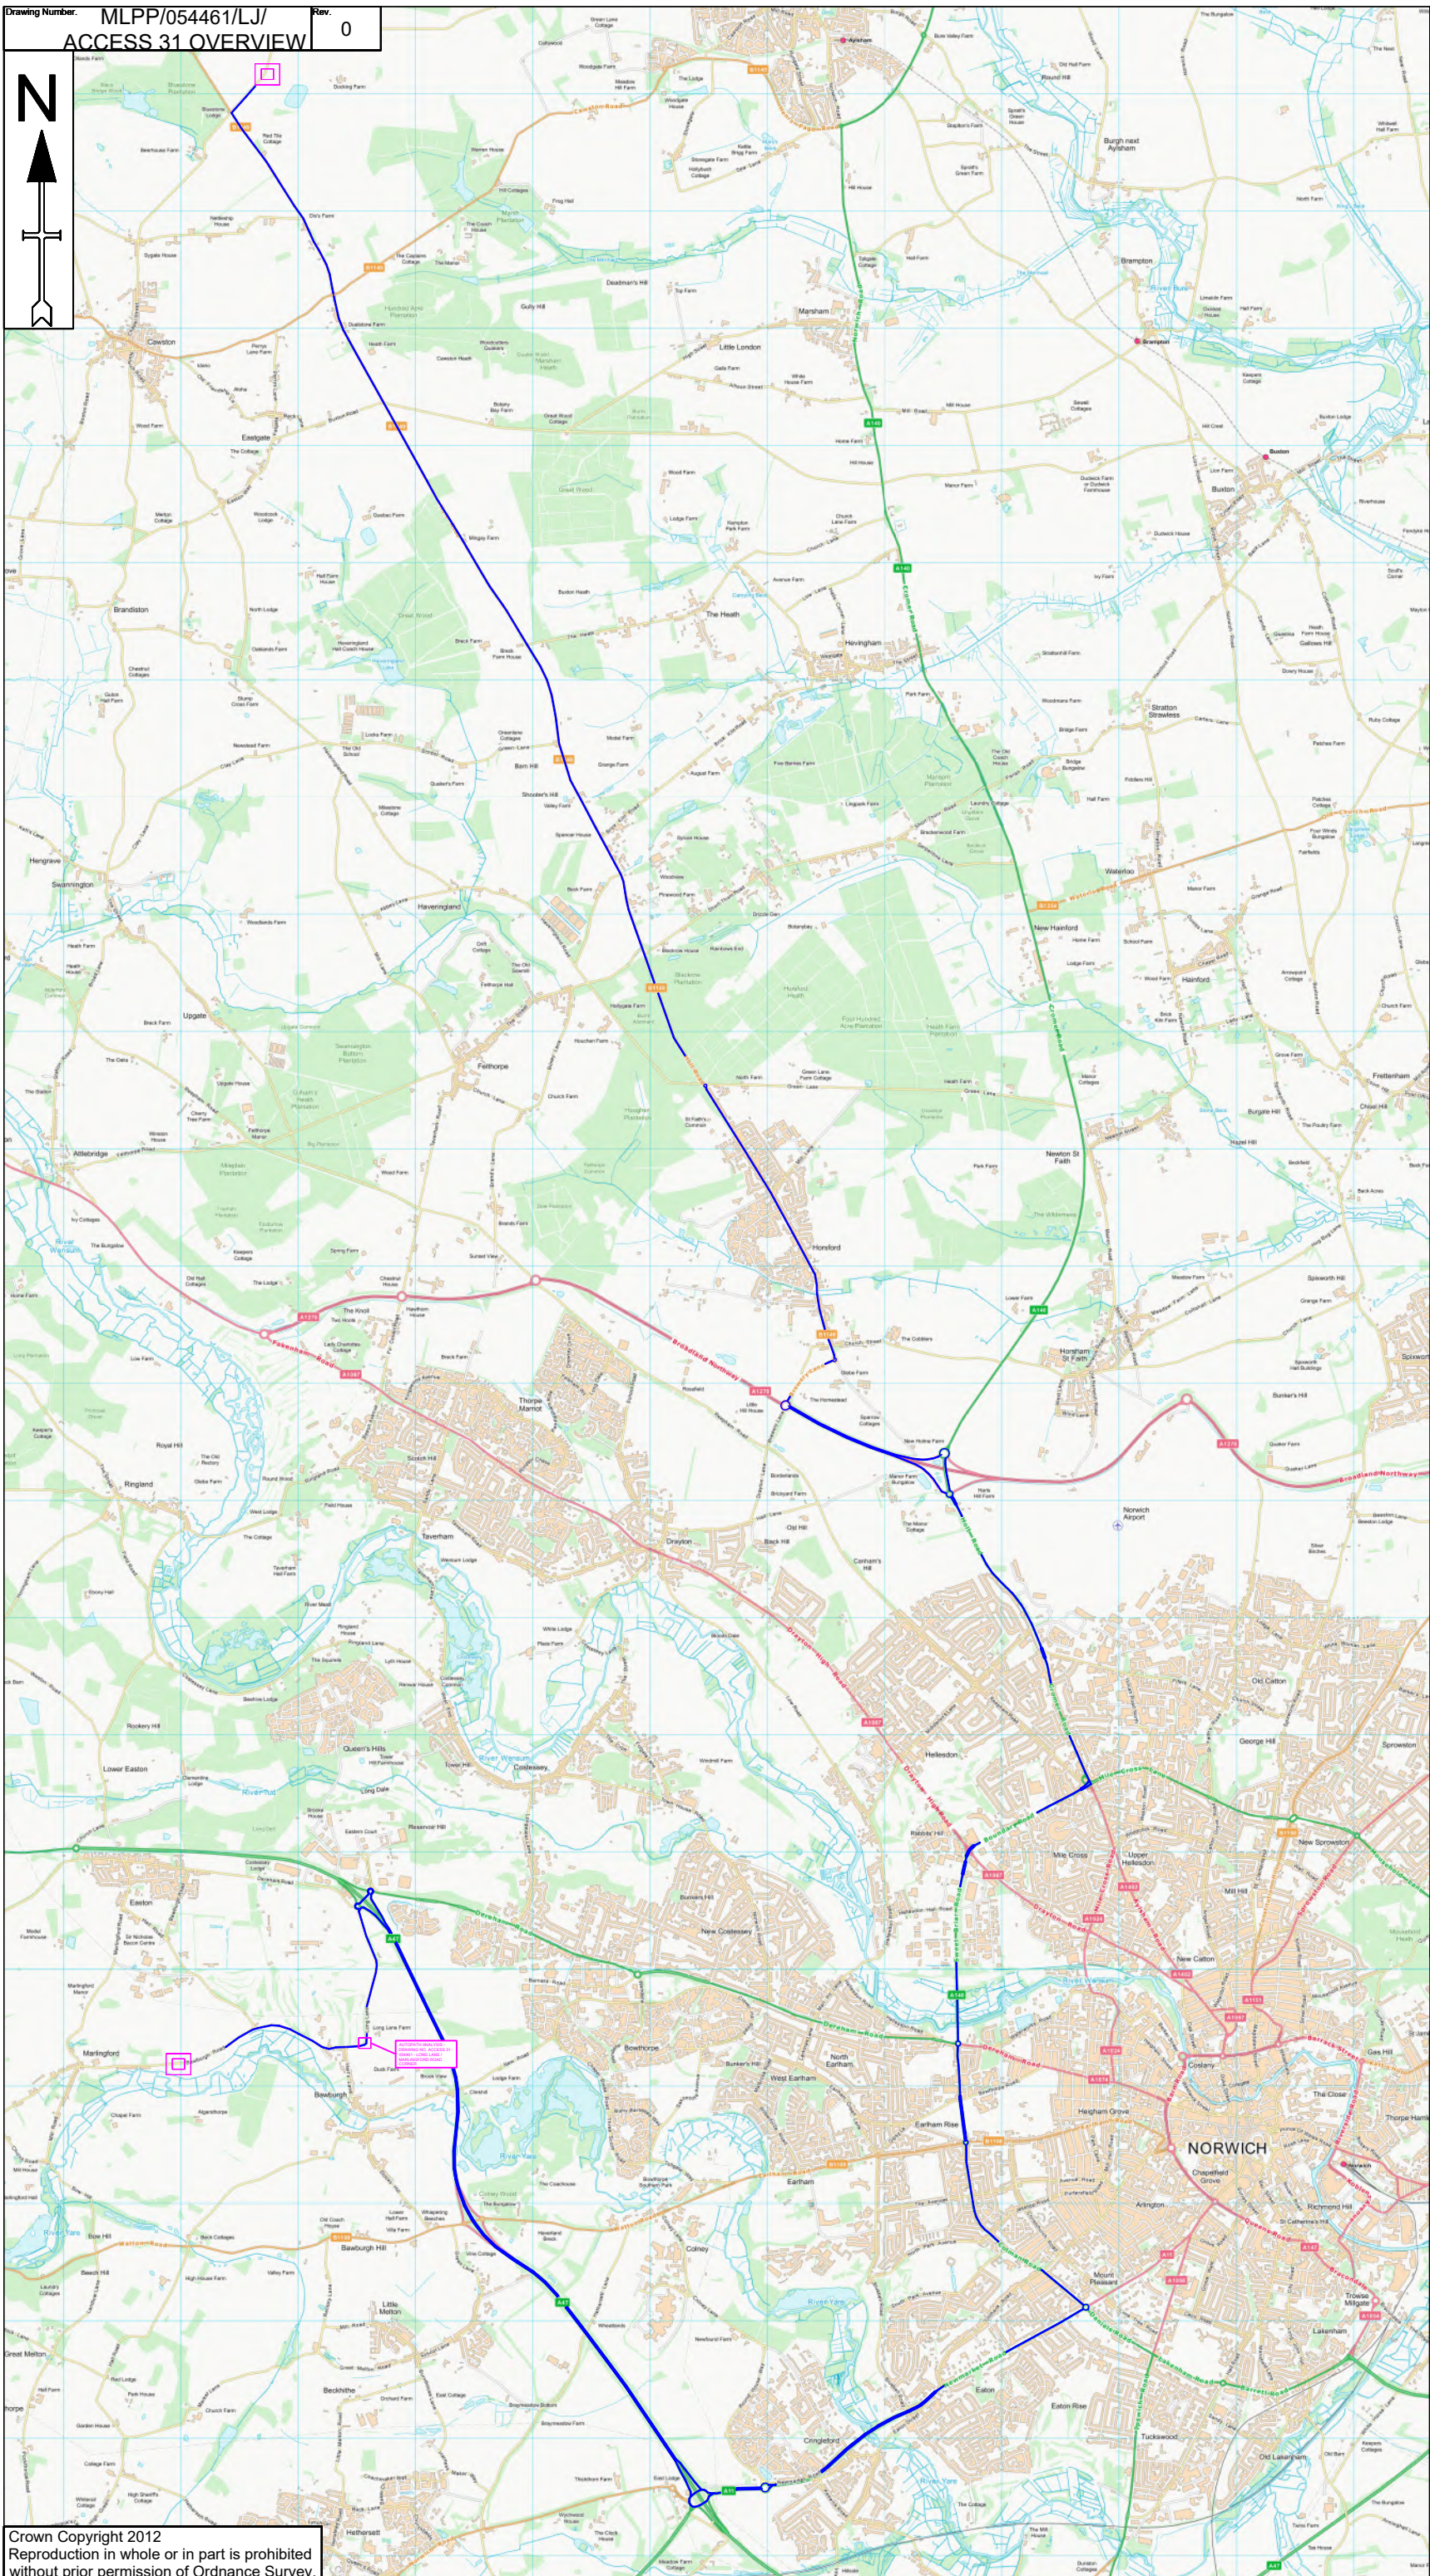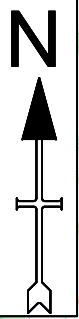

- Notes**
1. All dimensions are in metres unless otherwise stated.
 2. All traffic management to comply with Chapter 8 and any updates, and Safety at street works and roadworks (A code of practice)
 3. All road markings and signs to be as per the Traffic Signs Regulations and General Directions 2016.
 4. All permanent traffic signals will be bagged and switch off, at all times that temporary traffic signals are being used. This should be done with approval from said authority

Key

- Cable Delivery Route █
- Autopath Analysis
- Overhead Cable Identification

ACCESS 31

Date Drawn	Surveyed	Drawn	Checked	Approved
11/10/2021	--	LJ	TL	TL

MLP Traffic Ltd
 MLP Traffic Ltd, Millpond Farm, Garboldisham, Norfolk, IP22 2SP
 Tel: 0330 016 96 96

Client:


Project: **CABLE DELIVERY**

Drawing title/ Site Address: **RAF OULTON, THE STREET, OULTON, NR11 6RA**

Drawing status

Scale	NTS	DO NOT SCALE
-------	-----	--------------

Client No.	1 OF 1
Page No.	MLPP/054461/LJ/
Drawing Number.	ACCESS 31 OVERVIEW
Rev	0

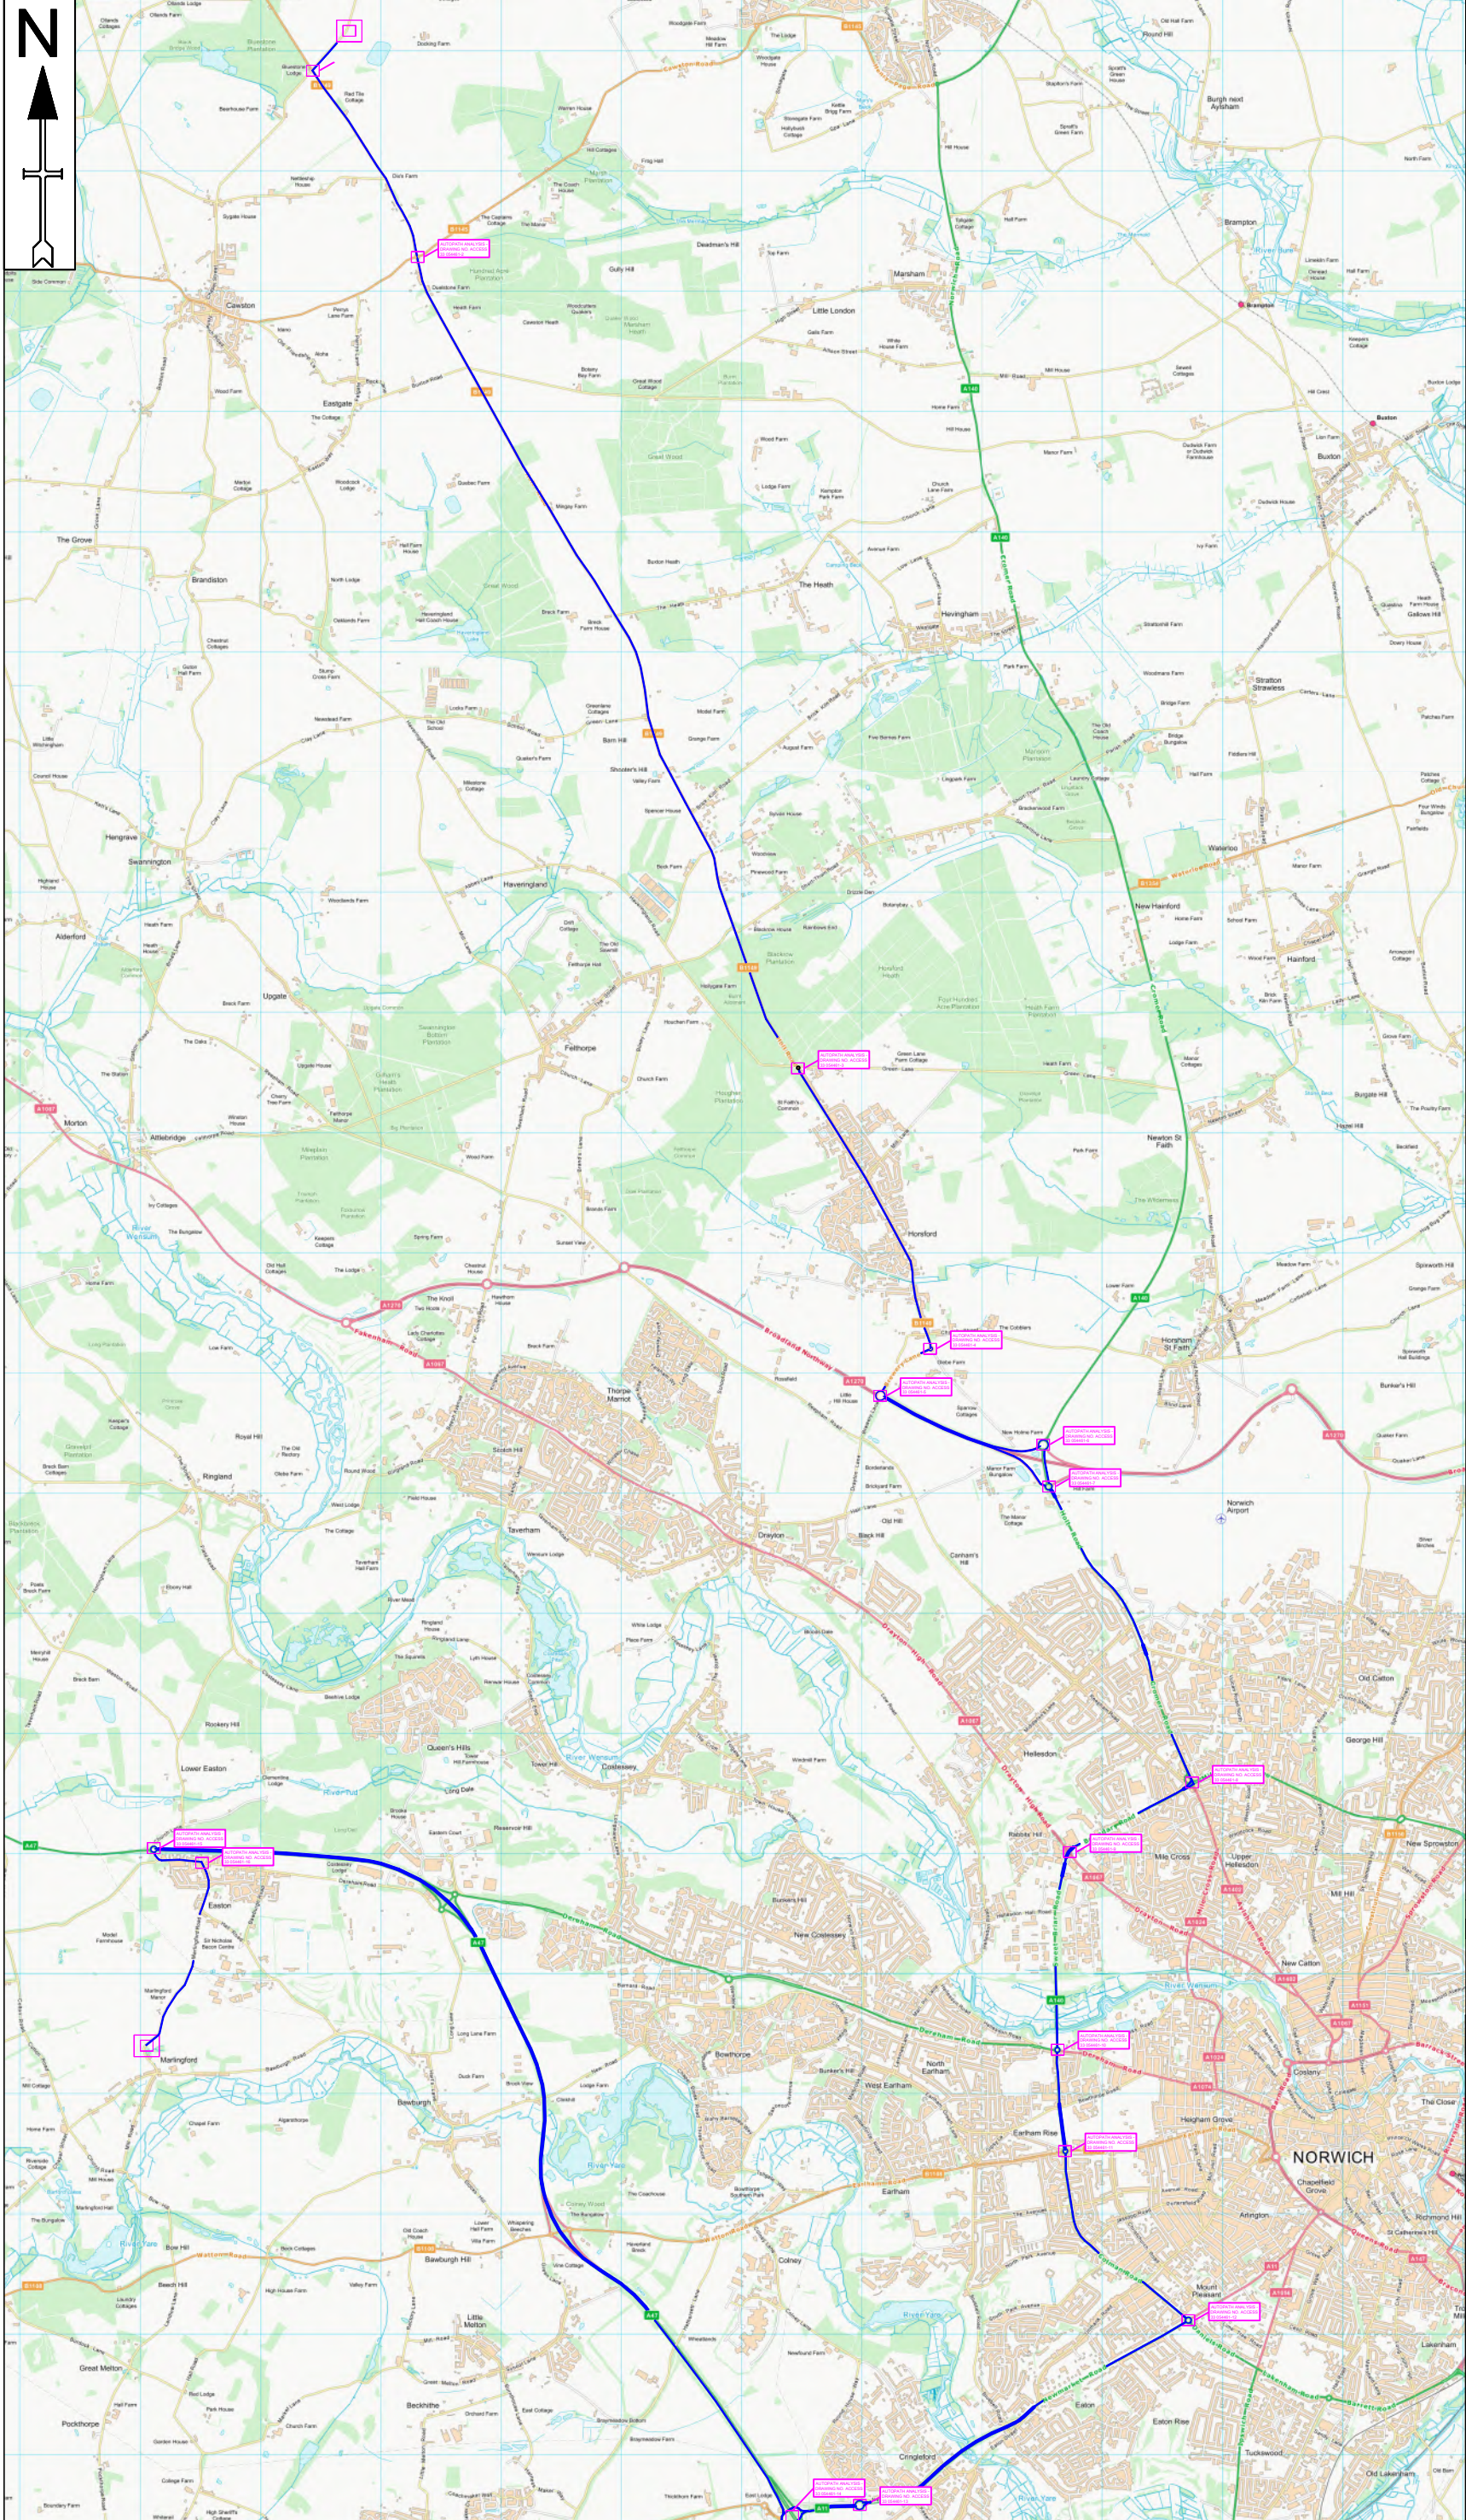

- Notes**
1. All dimensions are in metres unless otherwise stated.
 2. All traffic management to comply with Chapter 8 and any updates and Safety at street works and roadworks (A code of practice)
 3. All road markings and signs to be as per the Traffic Signs Regulations and General Directions 2016.
 4. All permanent traffic signals will be bagged and switch off, at all times that temporary traffic signals are being used. This should be done with approval from said authority

Key

- Cable Delivery Route █
- Autopath Analysis
- Overhead Cable Identification

ACCESS 33

Date Drawn	Surveyed	Drawn	Checked	Approved
11/19/2021		LJ	TL	TL

MLP Traffic Ltd
 MLP Traffic Ltd, Millpond Farm, Garboldisham, Norfolk, IP22 2SP
 Tel: 0330 016 96 96



Client:

Project: **CABLE DELIVERY**

Drawing title/ Site Address: **RAF OULTON, THE STREET, OULTON, NR11 6RA**

Drawing status: Scale: **NTS** DO NOT SCALE

Client No.	1 OF 1
Page No.	MLPP/054461/LJ/
Drawing Number.	ACCESS 33 OVERVIEW Rev 0

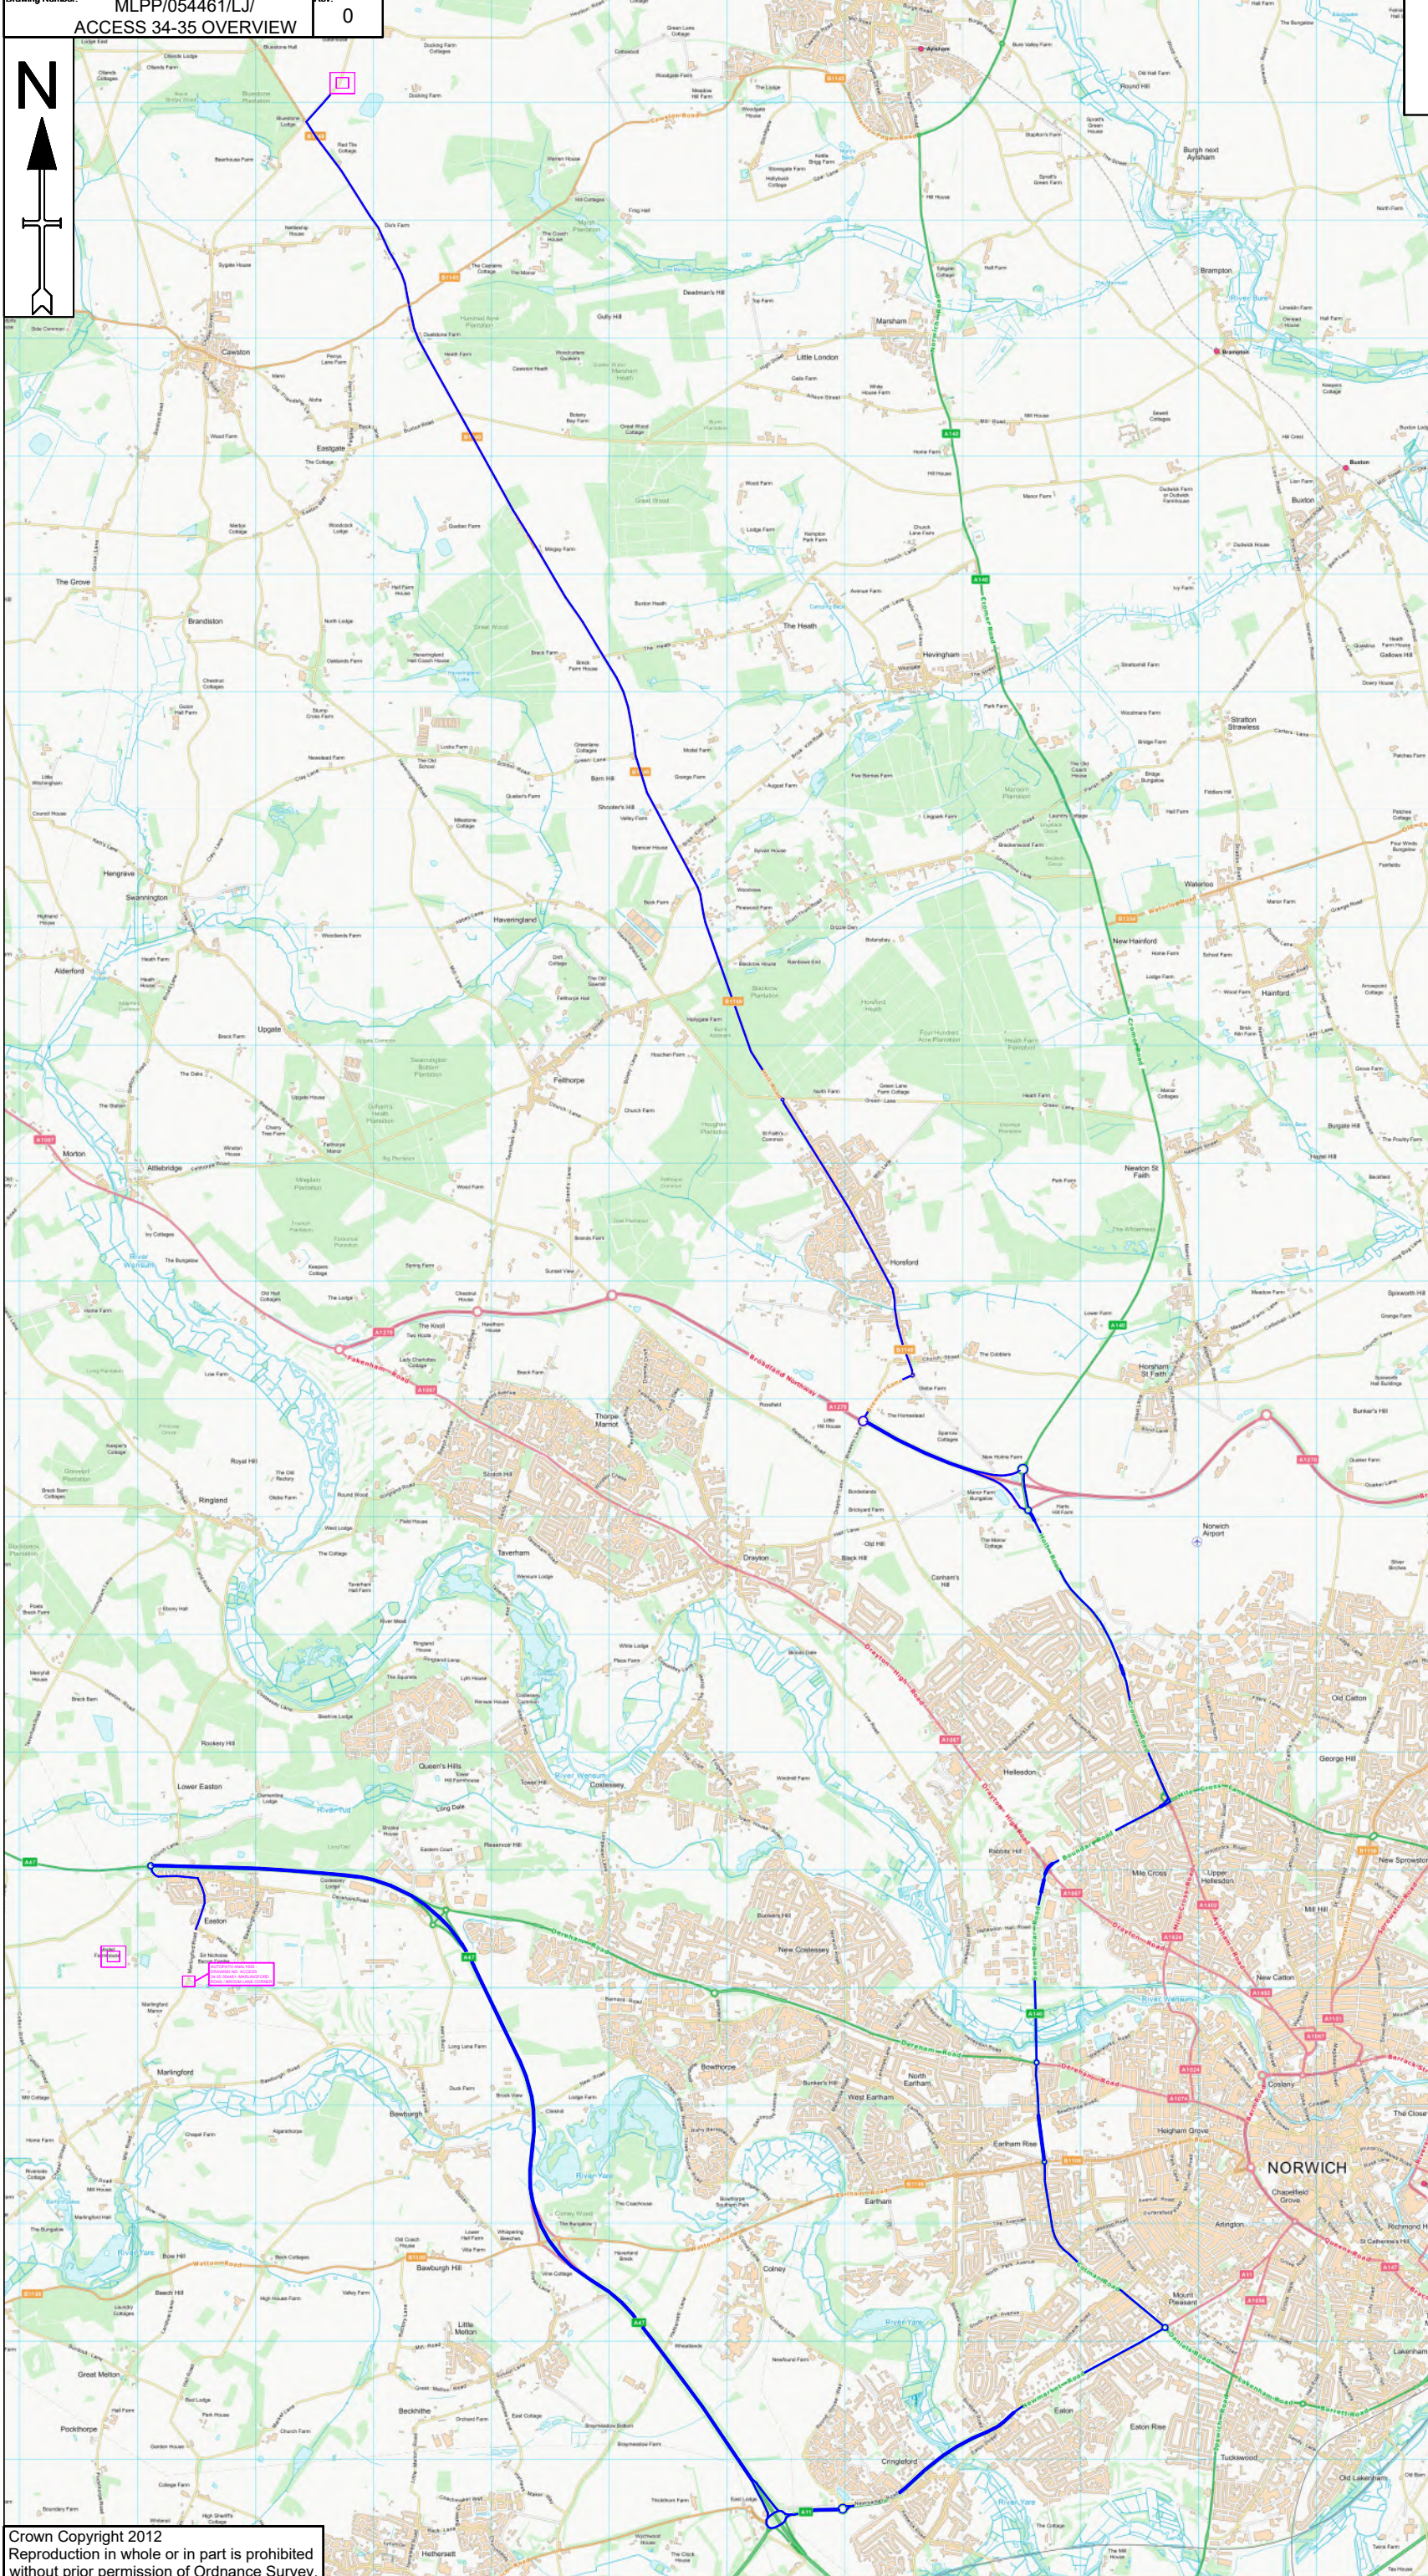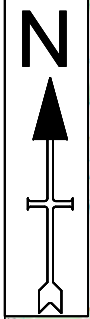

- Notes**
1. All dimensions are in metres unless otherwise stated.
 2. All traffic management to comply with Chapter 8 and any updates, and Safety at street works and roadworks (A code of practice)
 3. All road markings and signs to be as per the Traffic Signs Regulations and General Directions 2016.
 4. All permanent traffic signals will be bagged and switch off, at all times that temporary traffic signals are being used. This should be done with approval from said authority
- Key**
- Cable Delivery Route █
 - Autopath Analysis □
 - Overhead Cable Identification □

ACCESS 34-35

Date Drawn	Surveyed	Drawn	Checked	Approved
11/19/2021		LJ	TL	TL



MLP Traffic Ltd.
 Millpond Farm,
 Garboldisham,
 Norfolk,
 IP22 2SP
 Tel: 0330 016 96 96



Client:

Project: **CABLE DELIVERY**

Drawing title/ Site Address: **RAF OULTON,
 THE STREET,
 OULTON,
 NR11 6RA**

Drawing status: **NTS DO NOT SCALE**

Scale	NTS	DO NOT SCALE
Client No.		
Page No.	1 OF 1	
Drawing Number:	MLPP/054461/LJ/ ACCESS 34-35 OVERVIEW	Rev 0

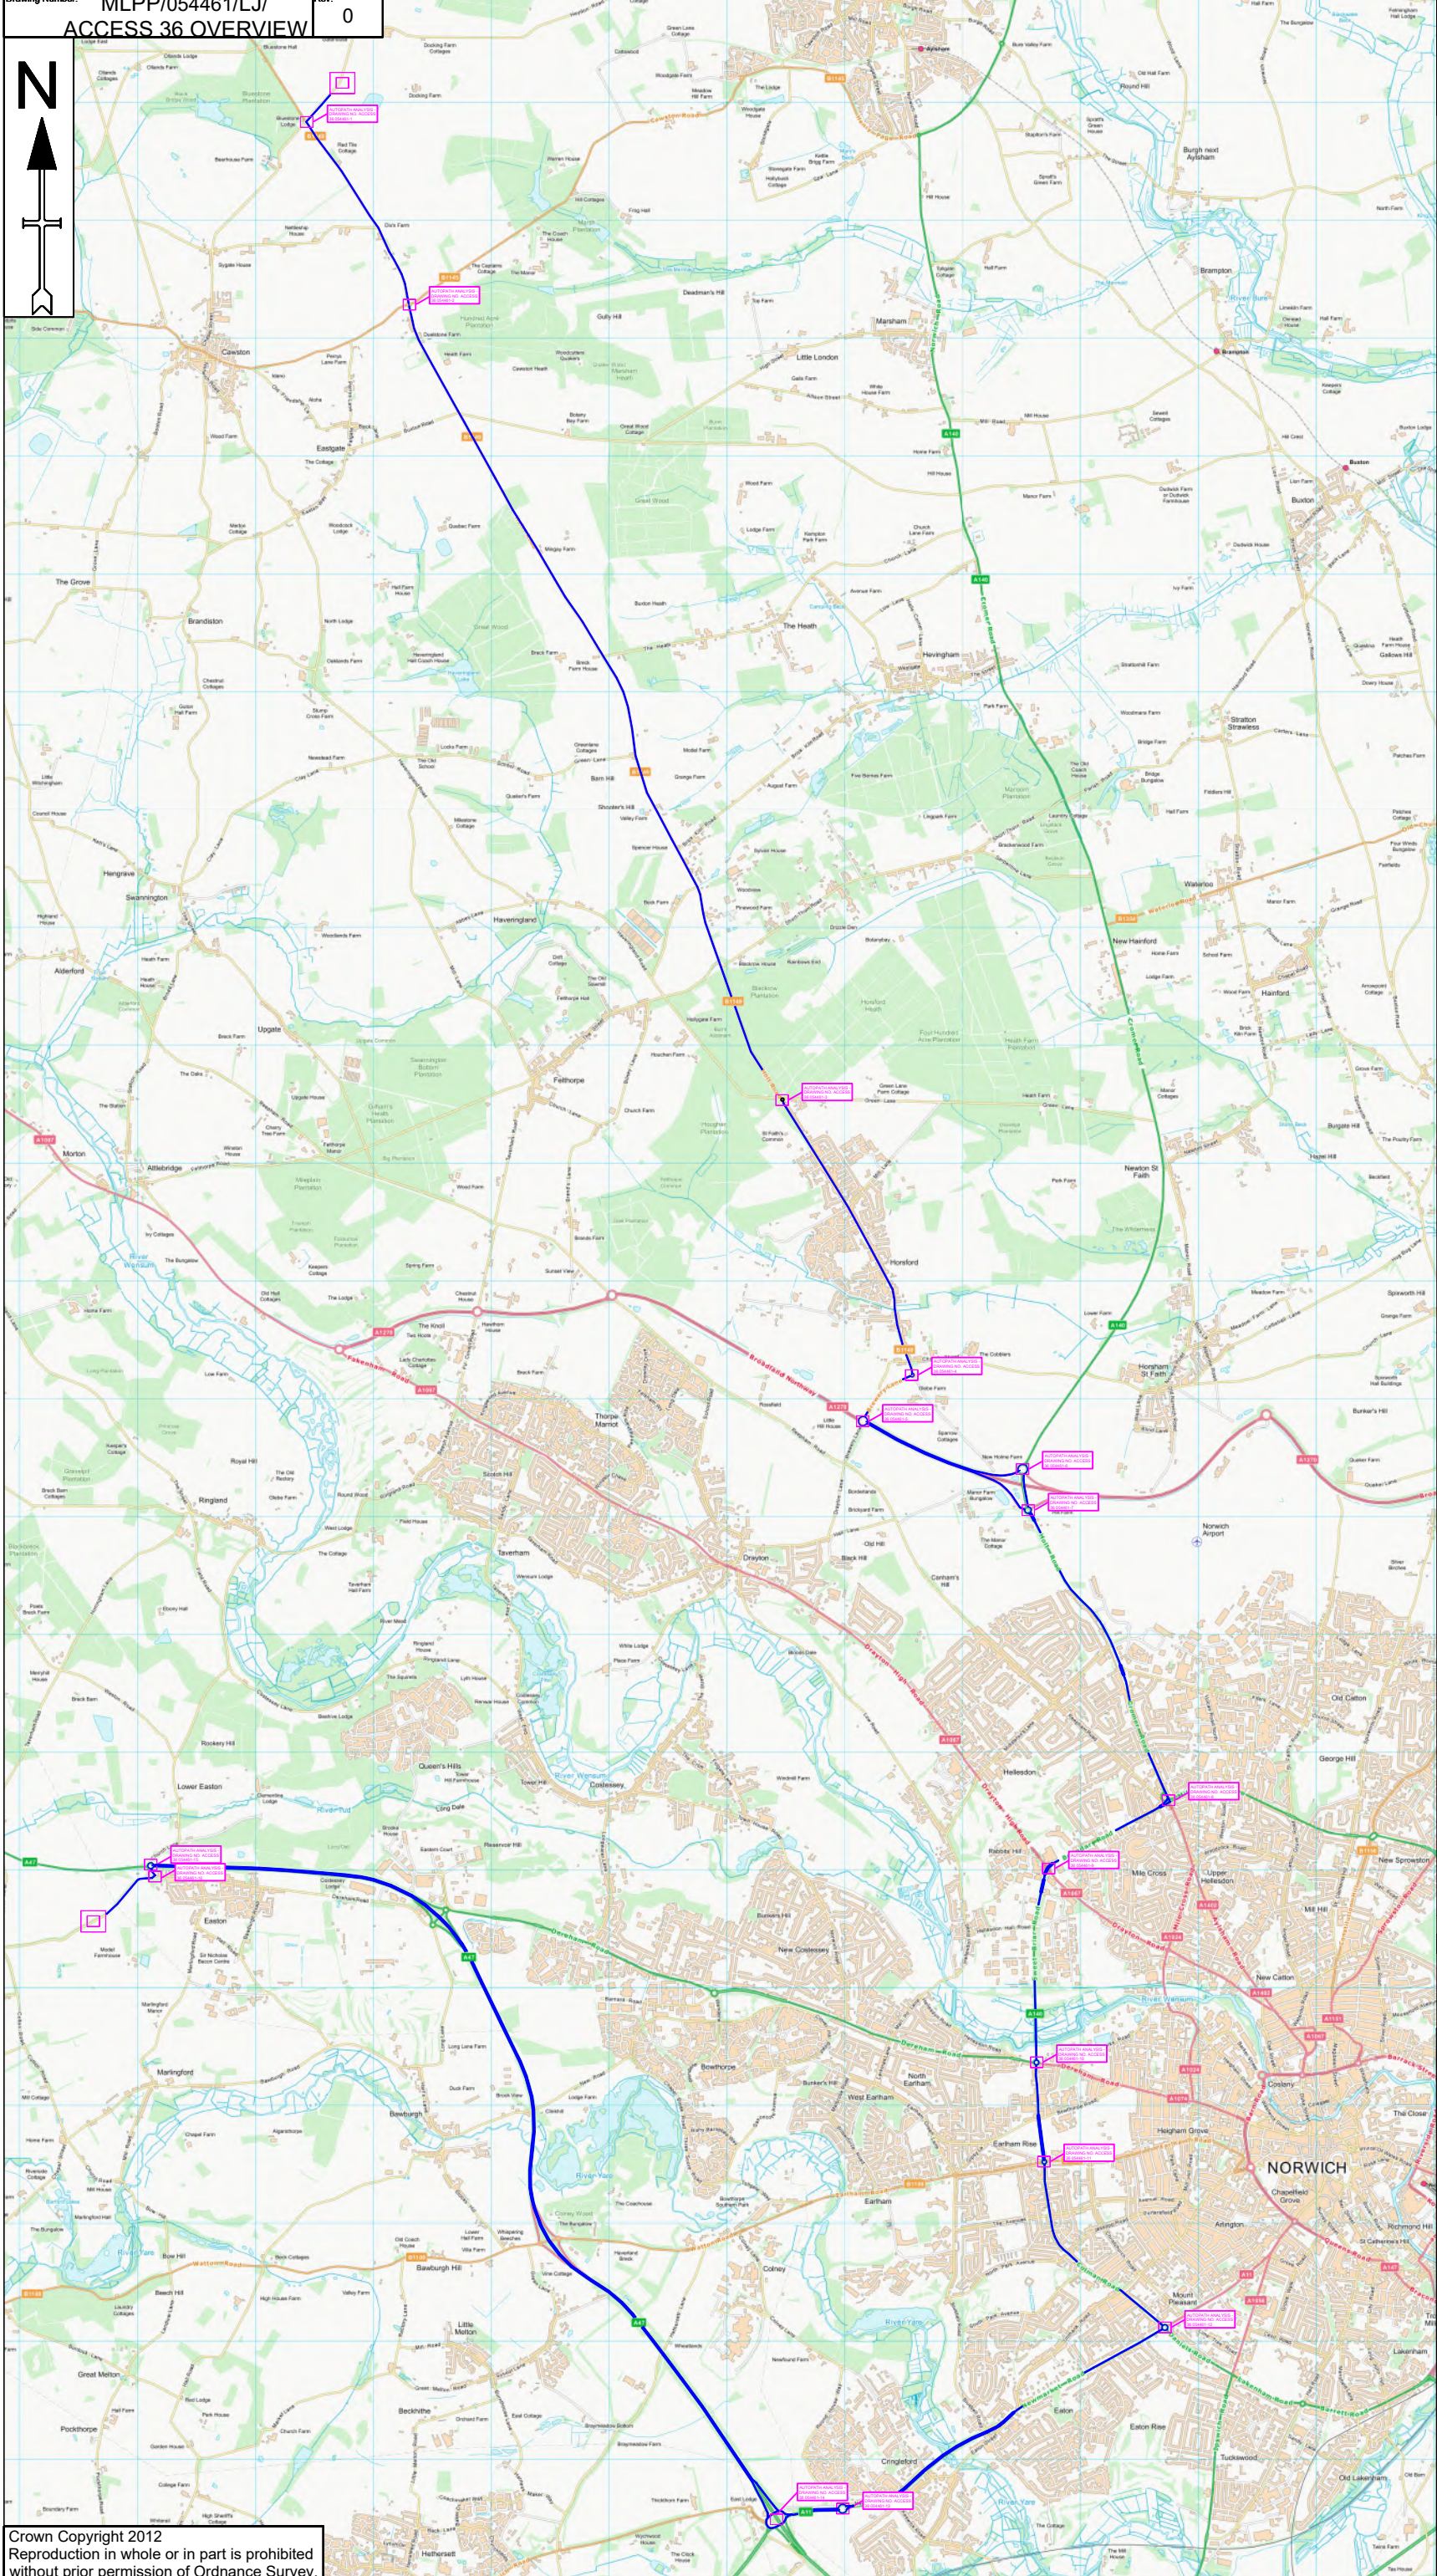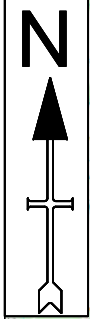

- Notes**
1. All dimensions are in metres unless otherwise stated.
 2. All traffic management to comply with Chapter 8 and any updates, and Safety at street works and roadwork's (A code of practice)
 3. All road markings and signs to be as per the Traffic Signs Regulations and General Directions 2016.
 4. All permanent traffic signals will be bagged and switch off, at all times that temporary traffic signals are being used. This should be done with approval from said authority
- Key**
- Cable Delivery Route █
 - Autopath Analysis
 - Overhead Cable Identification

ACCESS 36

Date Drawn	Surveyed	Drawn	Checked	Approved
11/19/2021		LJ	TL	TL

MLP Traffic Ltd.
 Millpond Farm,
 Garboldisham,
 Norfolk,
 IP22 2SP
 Tel: 0330 016 96 96



Client:

Project: **CABLE DELIVERY**

Drawing title/ Site Address: **RAF OULTON,
 THE STREET,
 OULTON,
 NR11 6RA**

Drawing status: **NTS DO NOT SCALE**

Scale	NTS	DO NOT SCALE
Client No.		
Page No.	1 OF 1	
Drawing Number:	MLPP/054461/LJ/	Rev 0
	ACCESS 36 OVERVIEW	

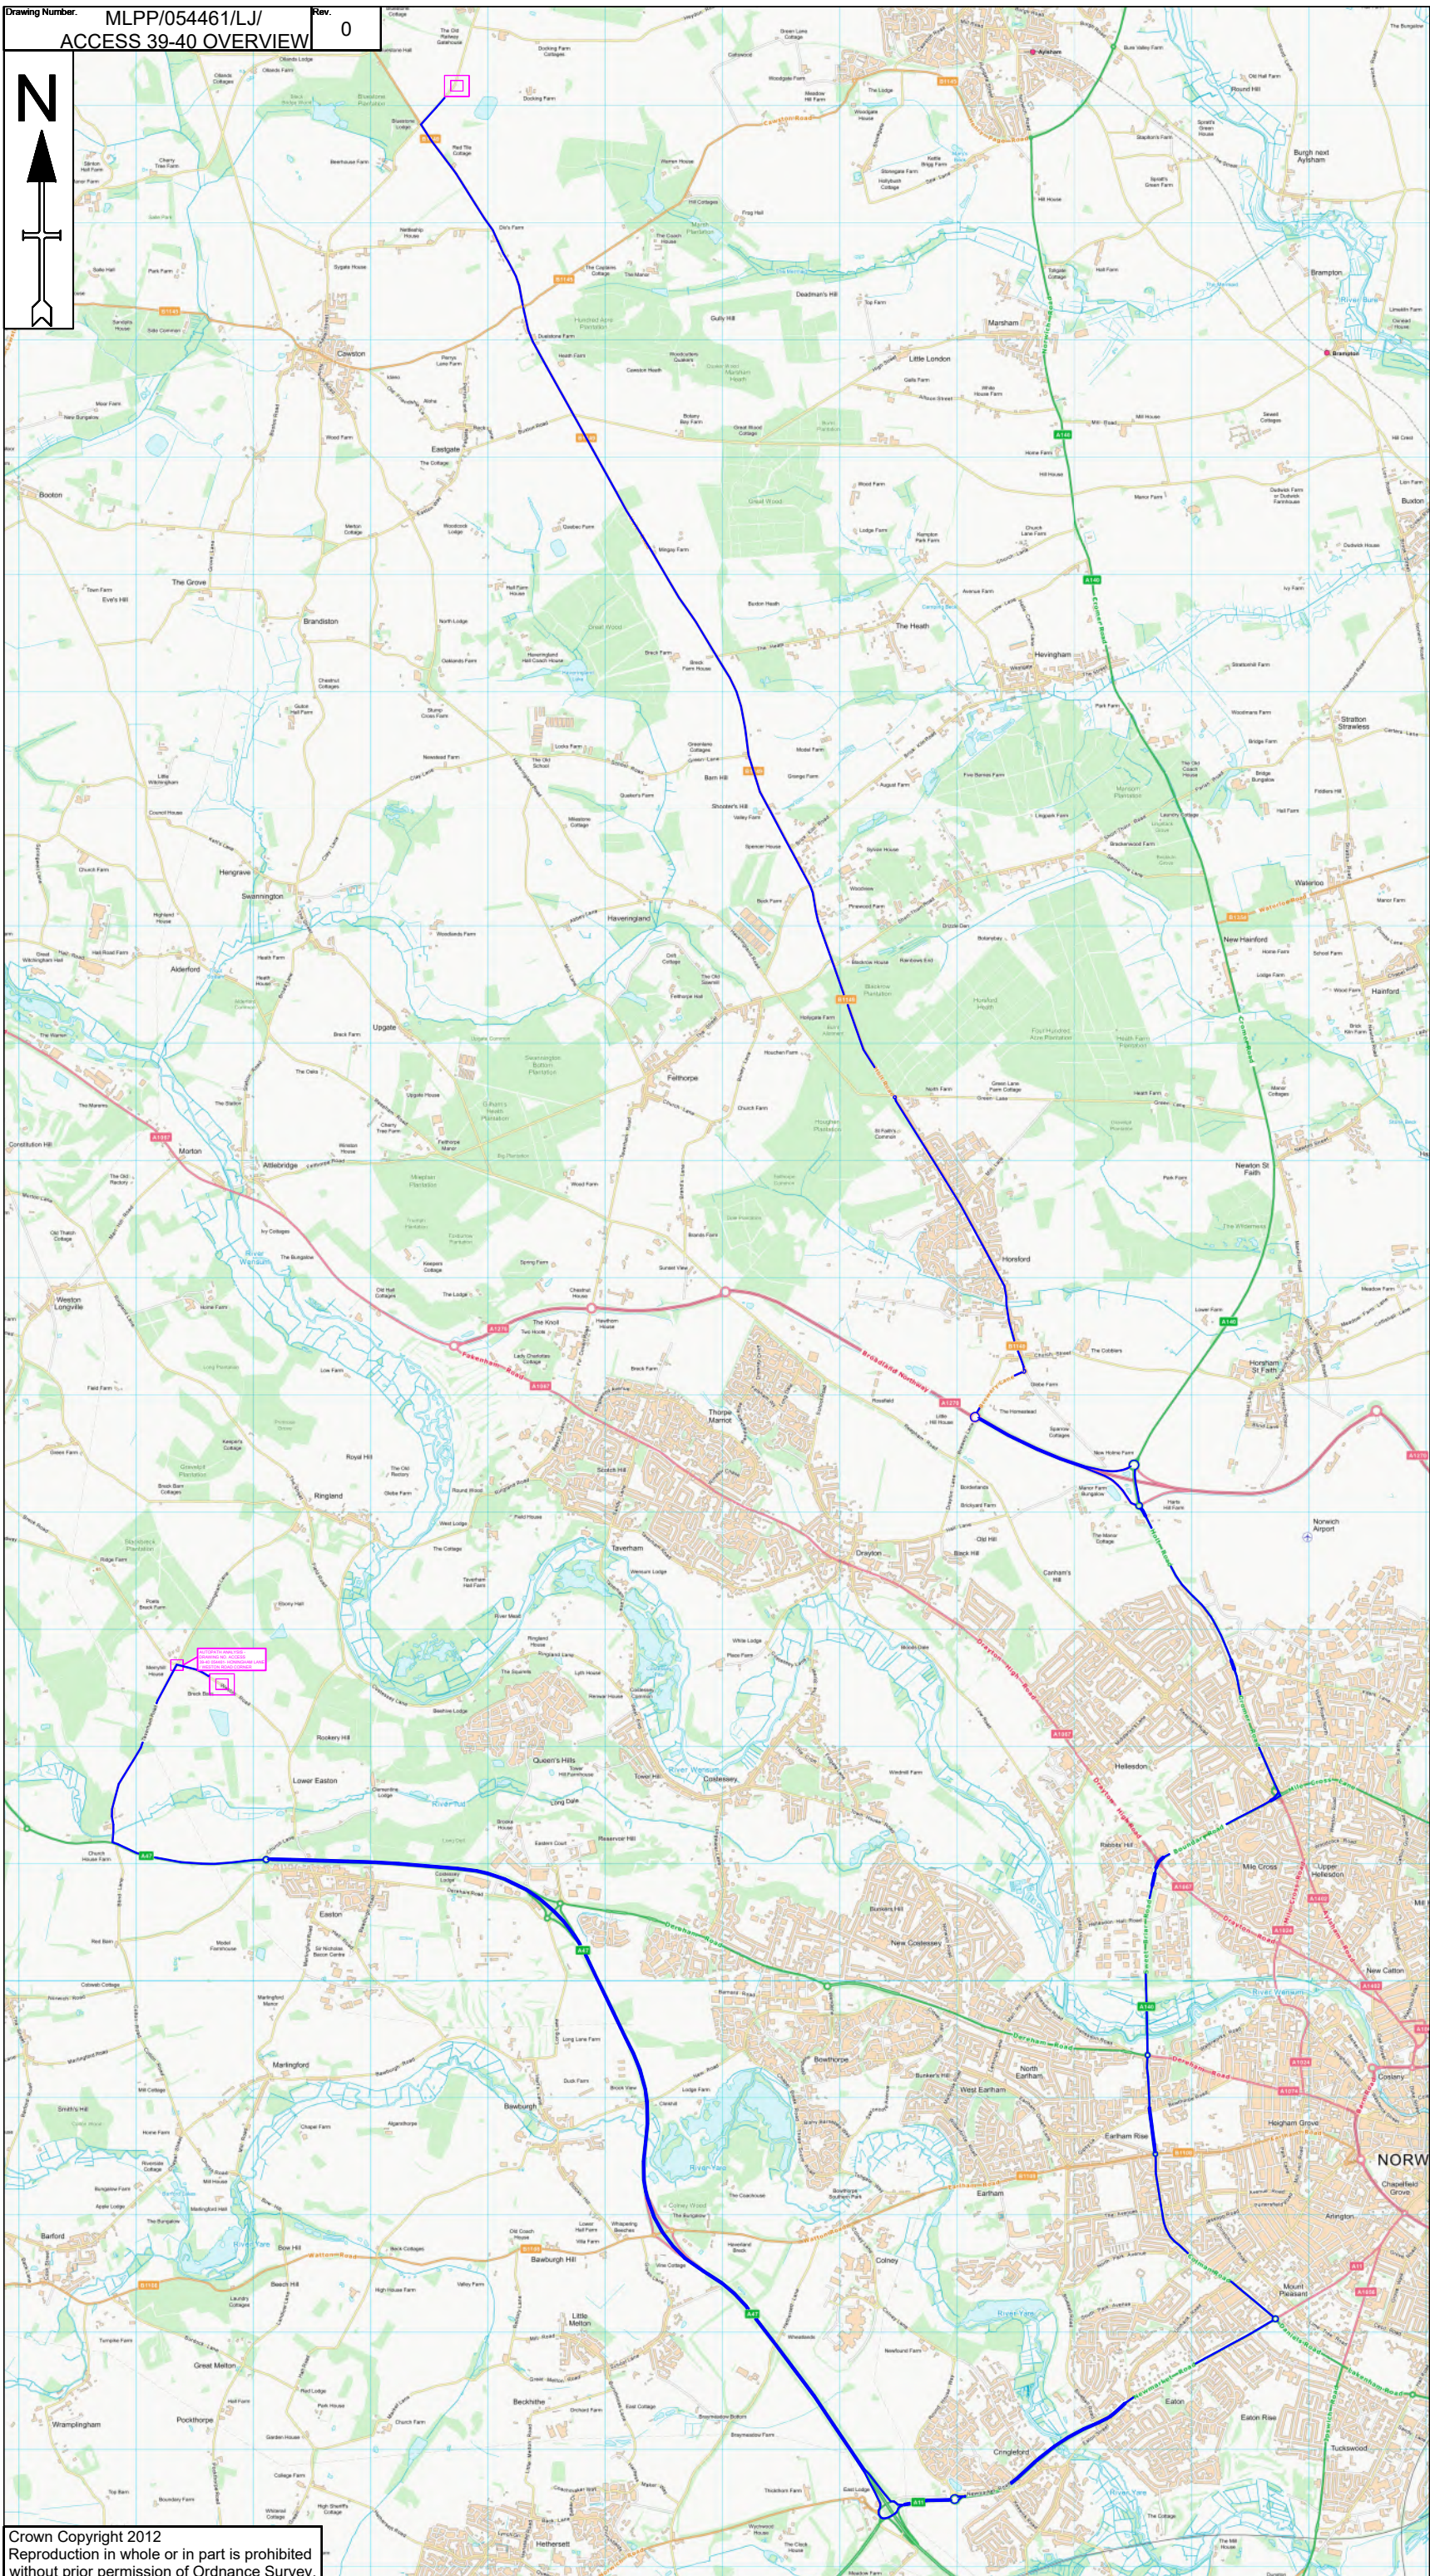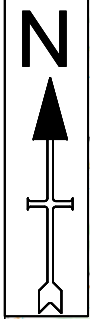

- Notes**
1. All dimensions are in metres unless otherwise stated.
 2. All traffic management to comply with Chapter 8 and any updates, and Safety at street works and roadworks (A code of practice)
 3. All road markings and signs to be as per the Traffic Signs Regulations and General Directions 2016.
 4. All permanent traffic signals will be bagged and switched off, at all times that temporary traffic signals are being used. This should be done with approval from said authority

Key

- Cable Delivery Route
- Autopath Analysis
- Overhead Cable Identification
- Width / Weight Restriction

ACCESS 39-40

Date Drawn	Surveyed	Drawn	Checked	Approved
11/19/2021	--	LJ	TL	TL

MLP Traffic Ltd
 MLP Traffic Ltd, Millpond Farm, Garboldisham, Norfolk, IP22 2SP
 Tel: 0330 016 96 96

Client:



Project: **CABLE DELIVERY**

Drawing title/ Site Address: **RAF OULTON, THE STREET, OULTON, NR11 6RA**

Drawing status

Scale	NTS	DO NOT SCALE
-------	-----	--------------

Client No.	1 OF 1	
Page No.	1	
Drawing Number.	MLPP/054461/LJ/	Rev 0
	ACCESS 39-40 OVERVIEW	

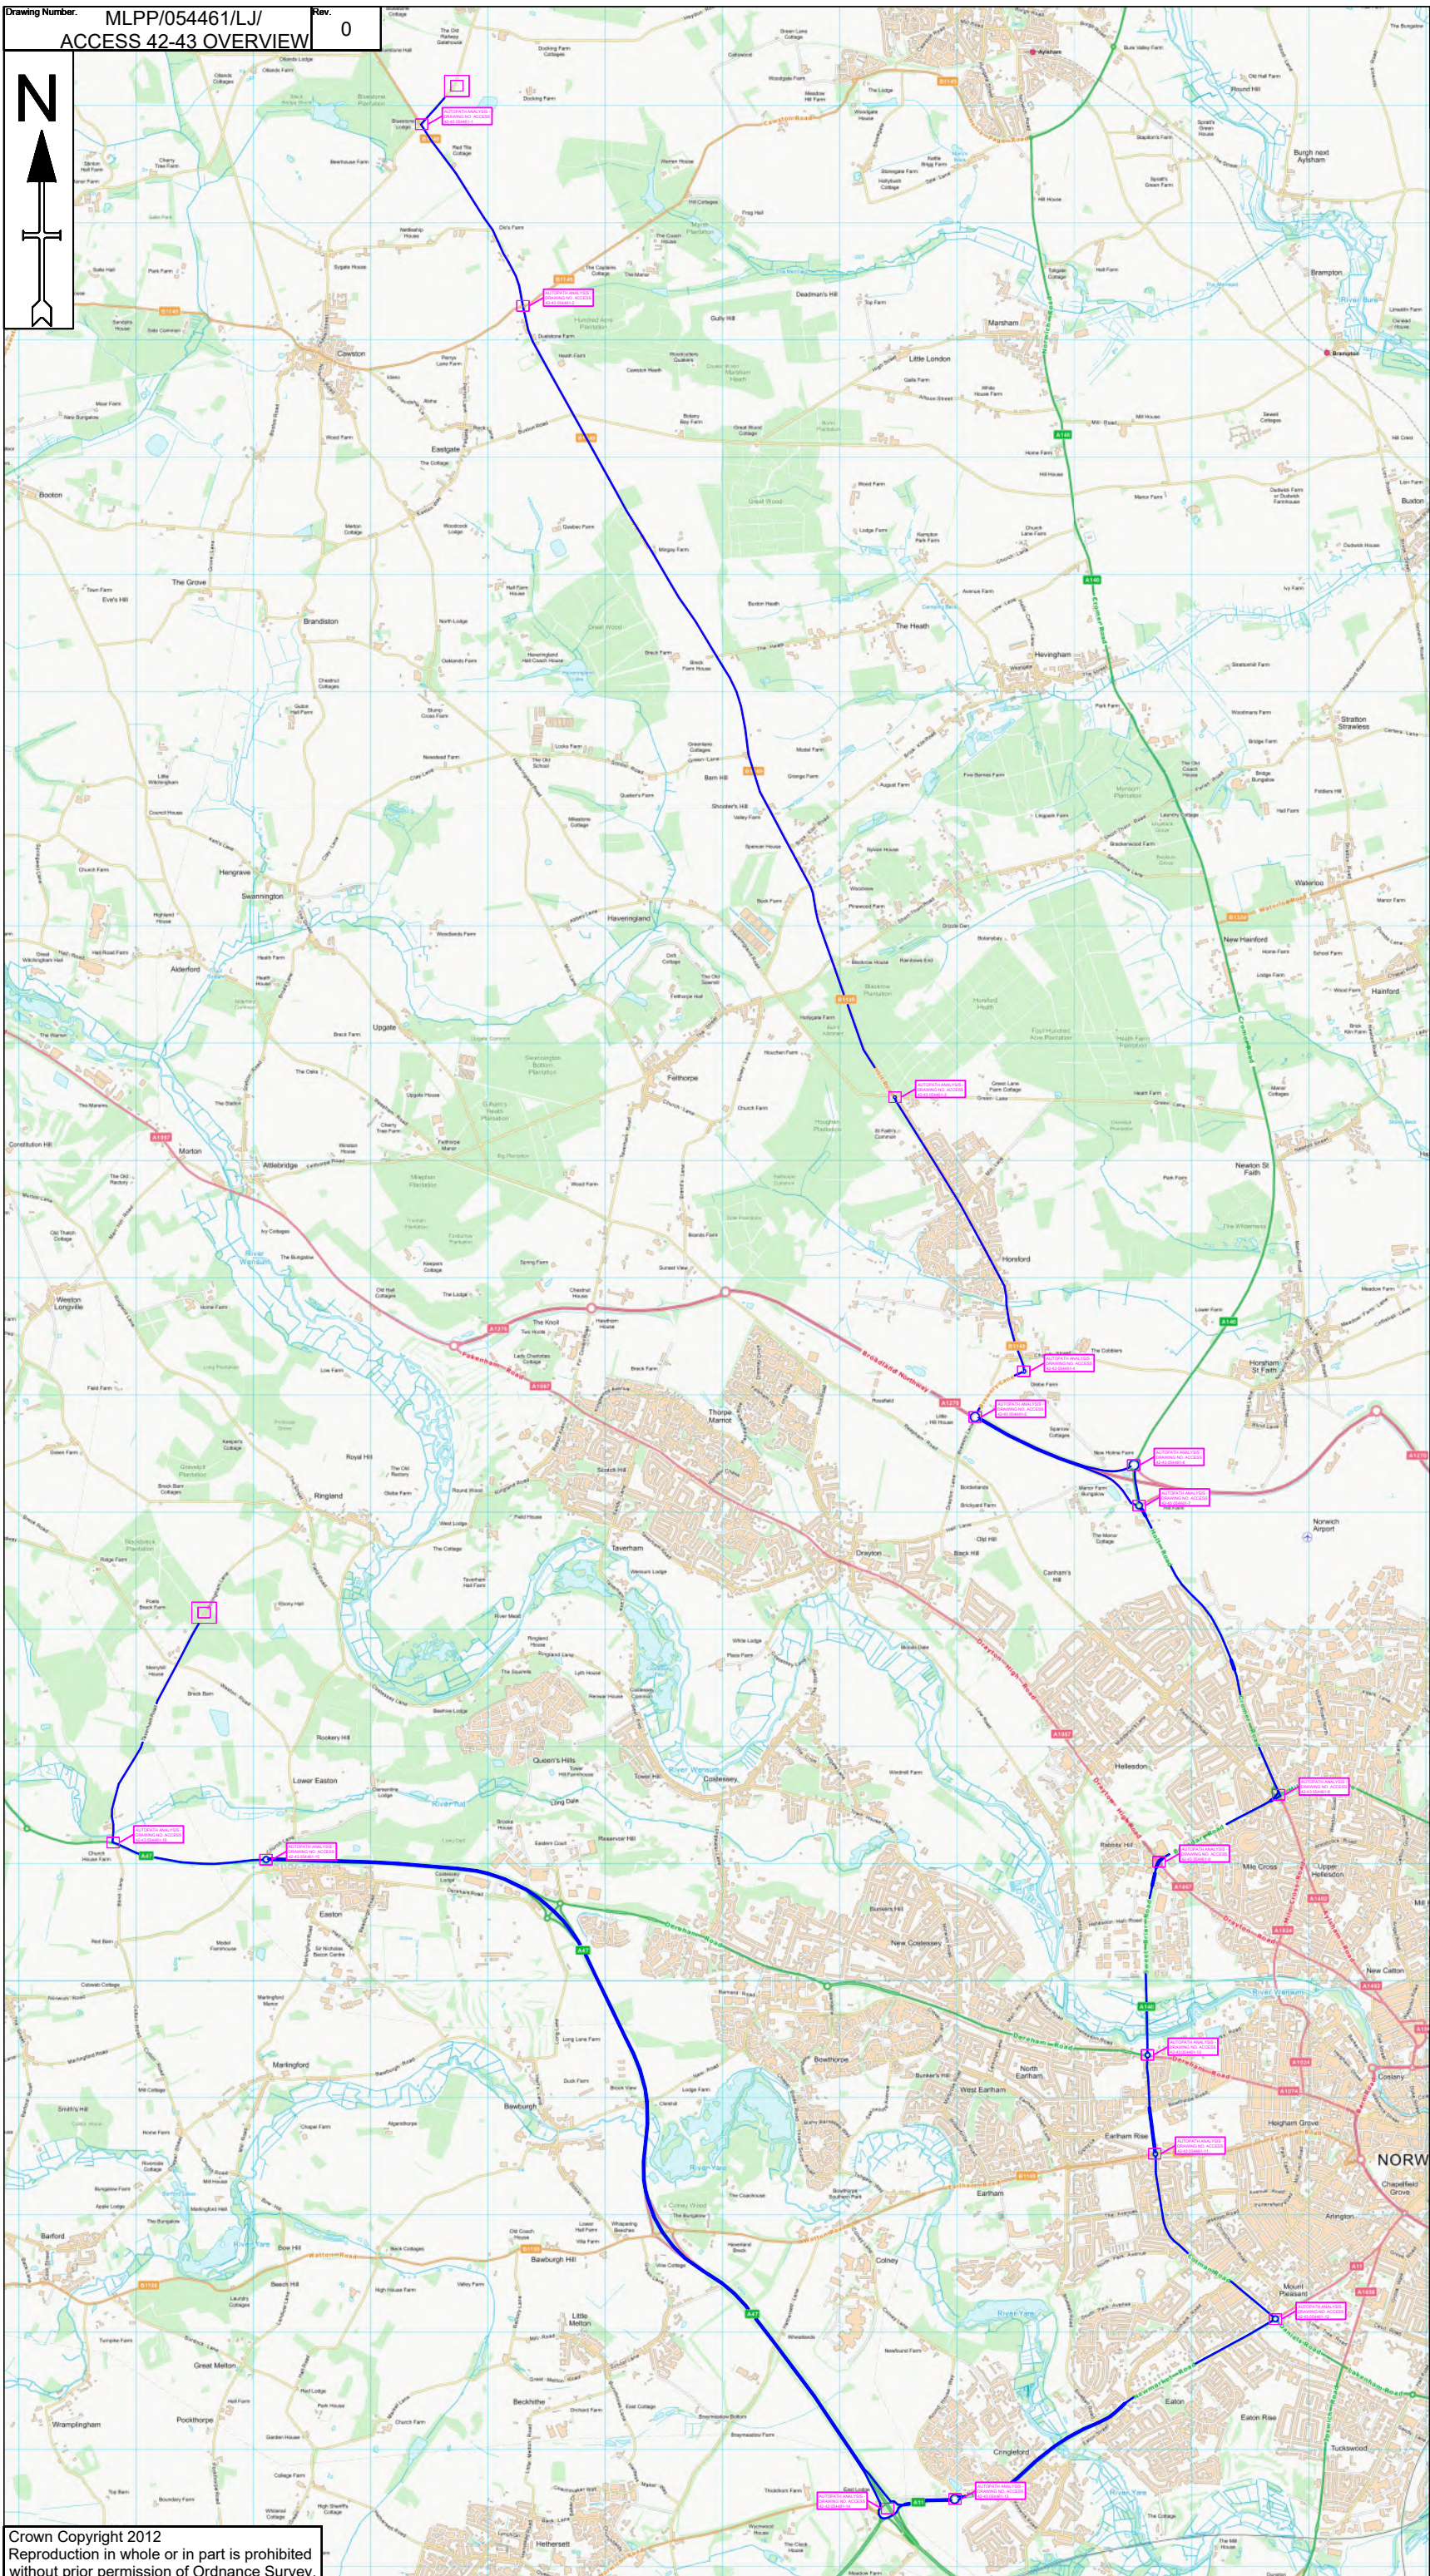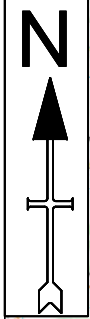

- Notes**
- All dimensions are in metres unless otherwise stated.
 - All traffic management to comply with Chapter 8 and any updates, and Safety at street works and roadworks (A code of practice)
 - All road markings and signs to be as per the Traffic Signs Regulations and General Directions 2016.
 - All permanent traffic signals will be bagged and switched off, at all times that temporary traffic signals are being used. This should be done with approval from said authority

Key

- Cable Delivery Route
- Autopath Analysis
- Overhead Cable Identification
- Width / Weight Restriction

ACCESS 42-43

Date Drawn	Surveyed	Drawn	Checked	Approved
11/19/2021		LJ	TL	TL

MLP Traffic Ltd
 MLP Traffic Ltd, Millpond Farm, Garboldisham, Norfolk, IP22 2SP
 Tel: 0330 016 96 96



Client: **VolkerWessels**

Project: **CABLE DELIVERY**

Drawing title/ Site Address: **RAF OULTON, THE STREET, OULTON, NR11 6RA**

Drawing status: **Scale: NTS DO NOT SCALE**

Client No. **1 OF 1**
 Page No. **1**
 Drawing Number: **MLPP/054461/LJ/ ACCESS 42-43 OVERVIEW** Rev **0**

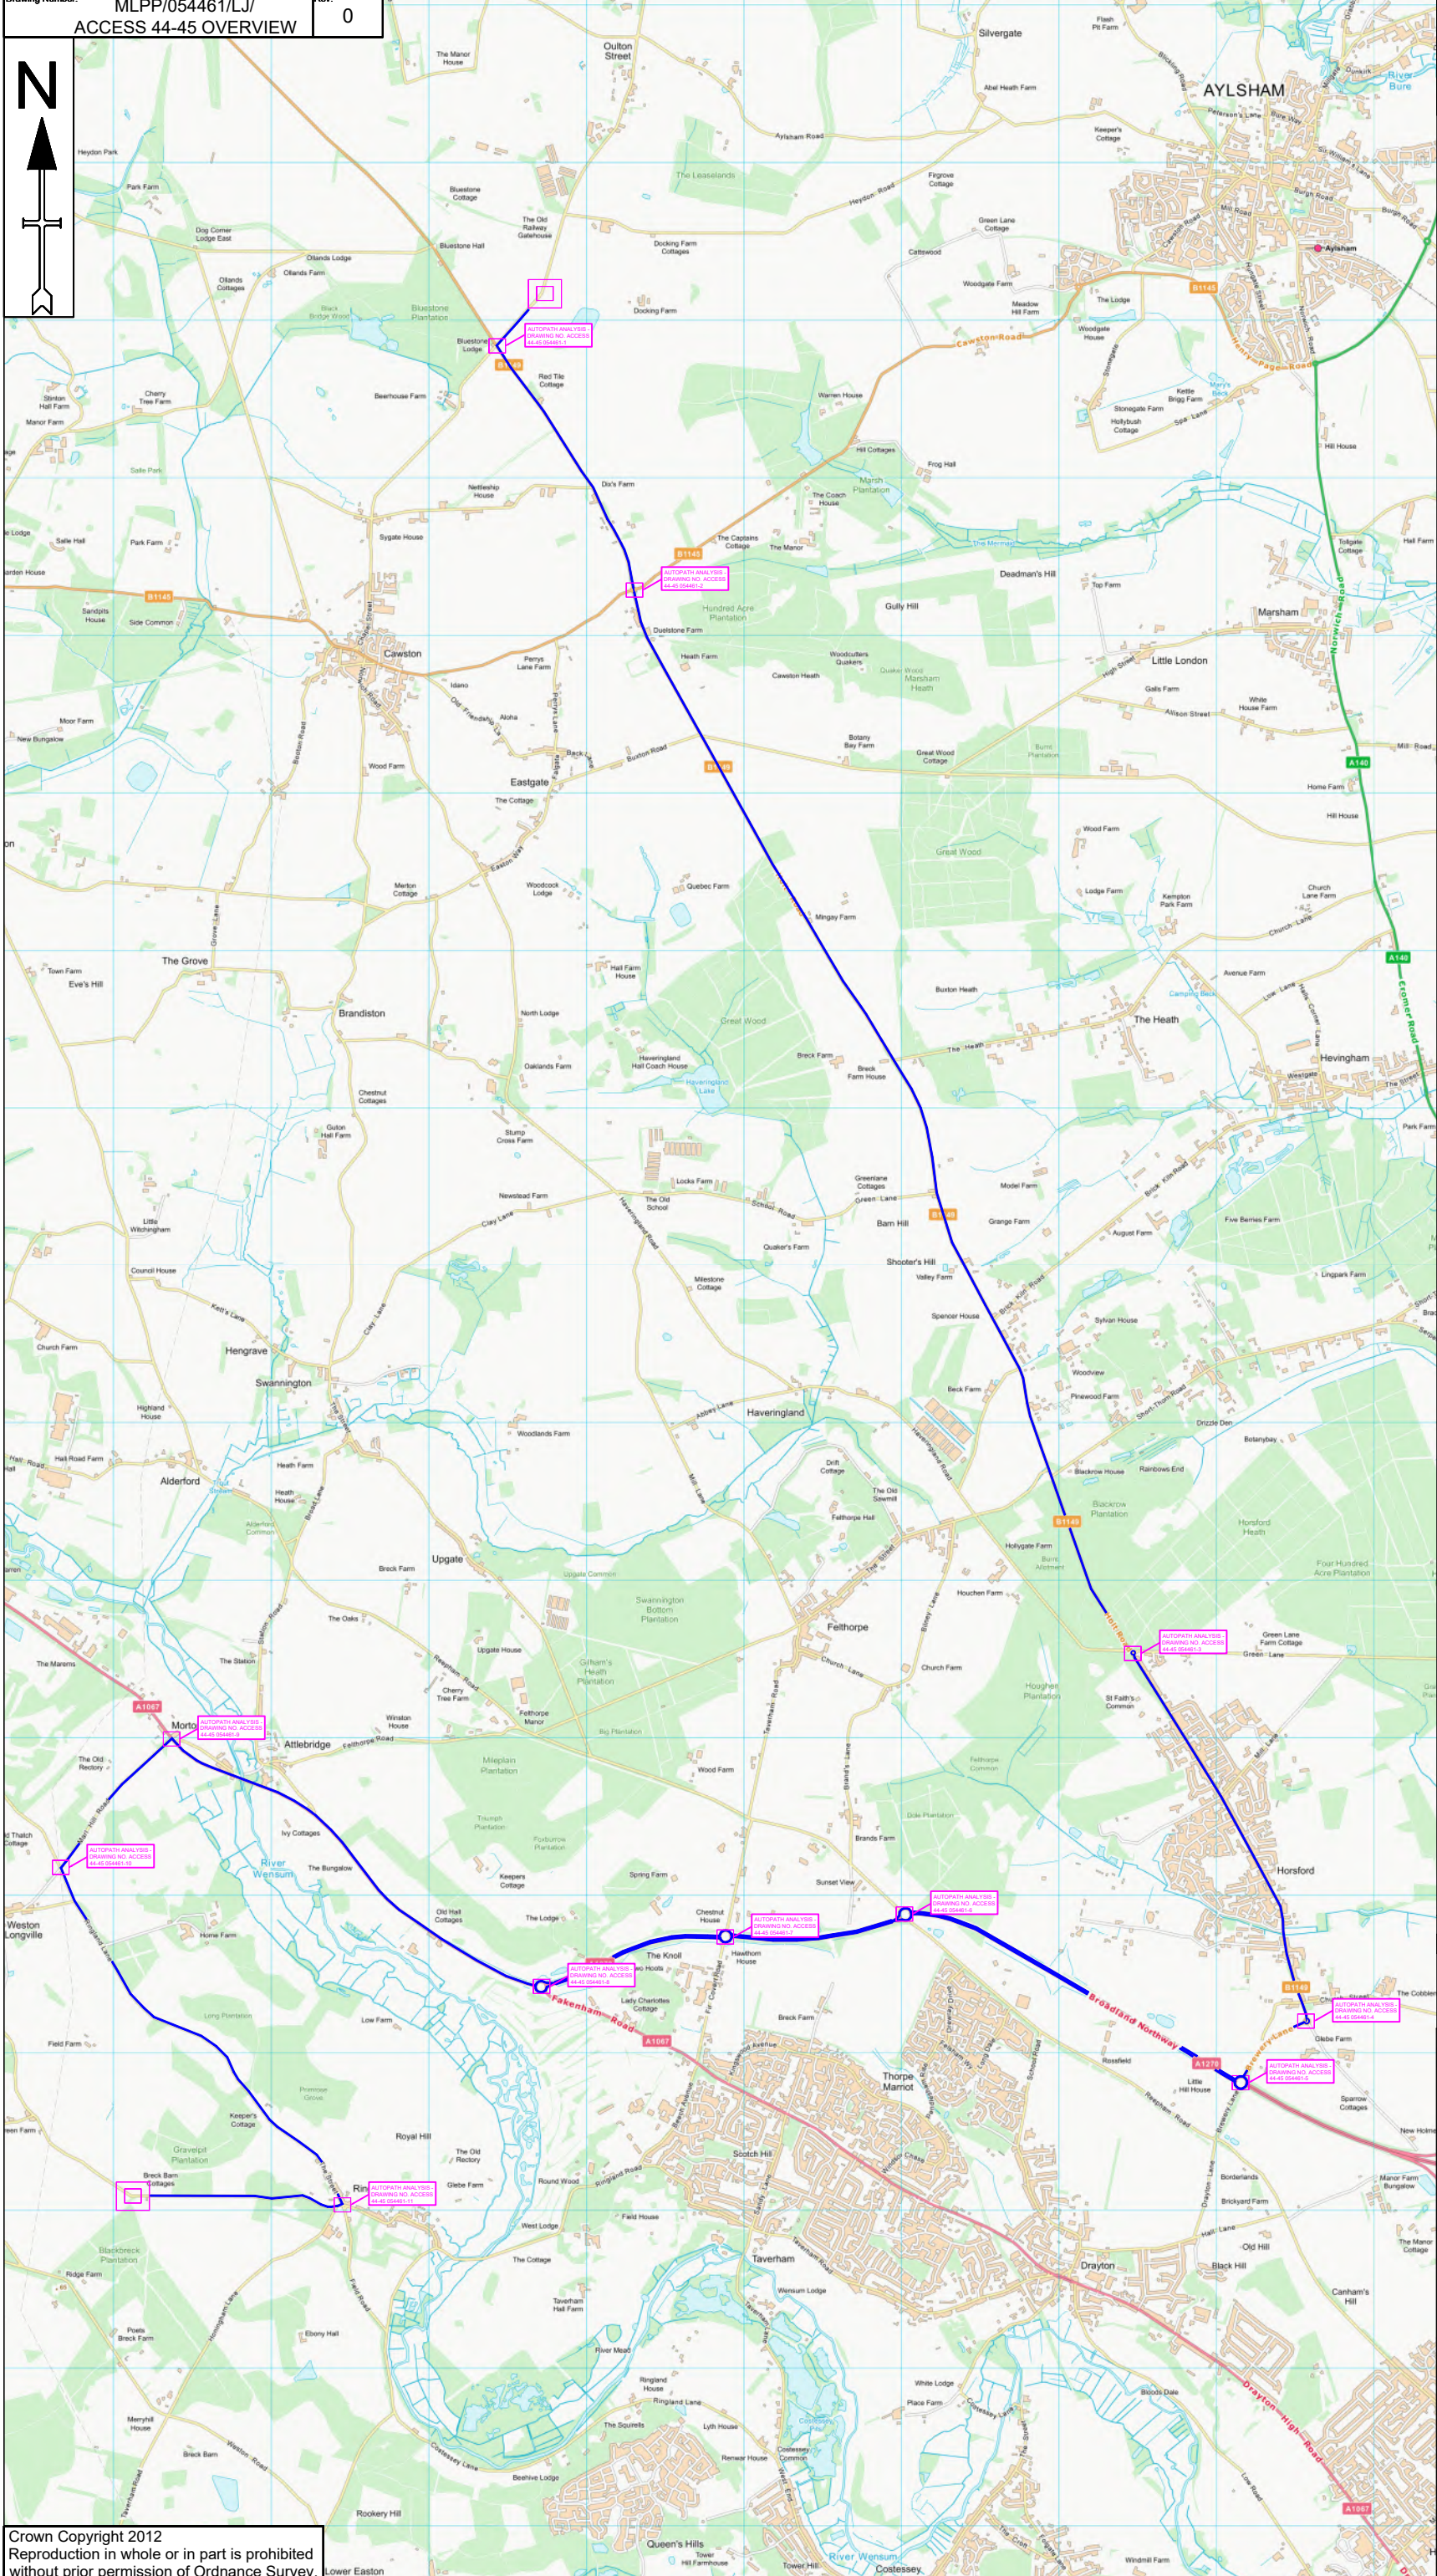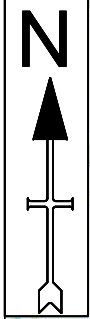

- Notes**
1. All dimensions are in metres unless otherwise stated.
 2. All traffic management to comply with Chapter 8 and any updates, and Safety at street works and roadworks (A code of practice)
 3. All road markings and signs to be as per the Traffic Signs Regulations and General Directions 2016.
 4. All permanent traffic signals will be bagged and switch off, at all times that temporary traffic signals are being used. This should be done with approval from said authority

Key

- Cable Delivery Route
- Autopath Analysis
- Overhead Cable Identification

ACCESS 44-45

Date Drawn	Surveyed	Drawn	Checked	Approved
11/10/2021		LJ	TL	TL

MLP Traffic Ltd
 MLP Traffic Ltd, Millpond Farm, Garboldisham, Norfolk, IP22 2SP, Tel: 0330 016 96 96



Client:

Project: **CABLE DELIVERY**

Drawing title/ Site Address: **RAF OULTON, THE STREET, OULTON, NR11 6RA**

Drawing status: Scale: **NTS** **DO NOT SCALE**

Client No. **1 OF 1**
 Page No. **1**
 Drawing Number: **MLPP/054461/LJ/ ACCESS 44-45 OVERVIEW** Rev **0**

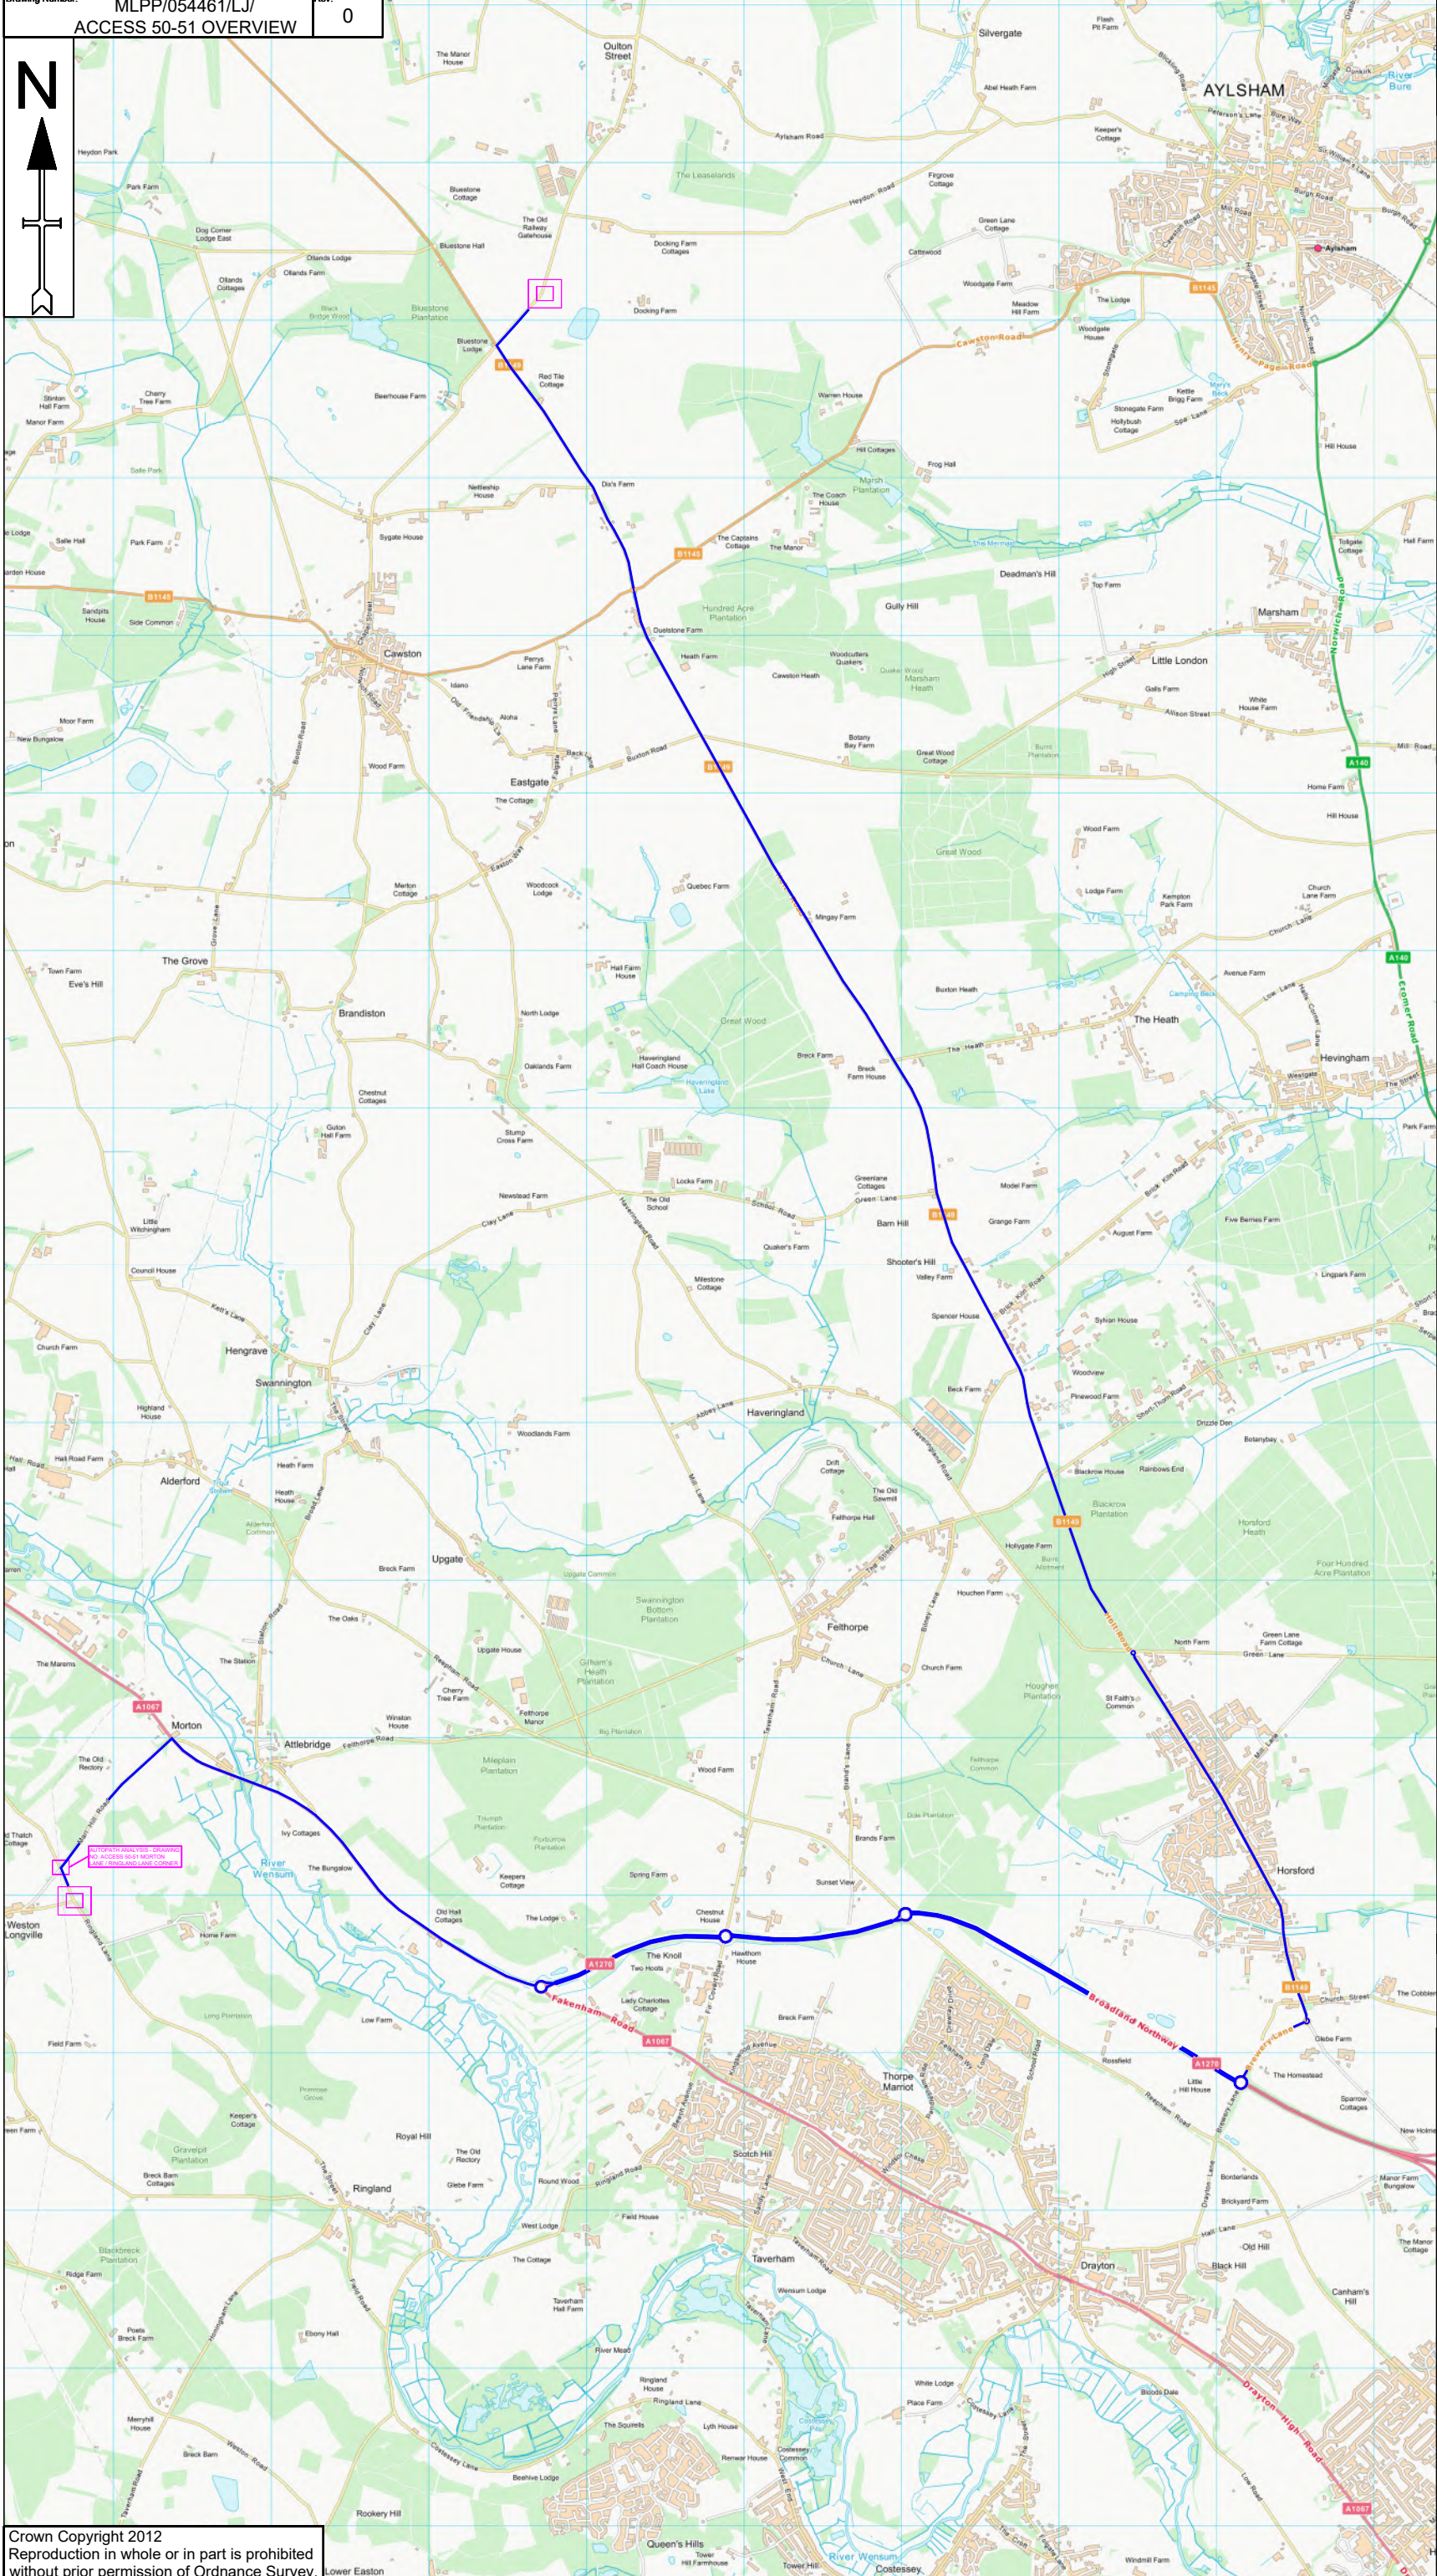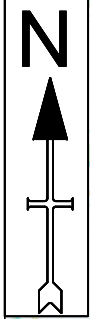

- Notes**
1. All dimensions are in metres unless otherwise stated.
 2. All traffic management to comply with Chapter 8 and any updates, and Safety at street works and roadworks (A code of practice)
 3. All road markings and signs to be as per the Traffic Signs Regulations and General Directions 2016.
 4. All permanent traffic signals will be bagged and switch off, at all times that temporary traffic signals are being used. This should be done with approval from said authority

Key

- Cable Delivery Route █
- Autopath Analysis
- Overhead Cable Identification

ACCESS 50-51

Date Drawn	Surveyed	Drawn	Checked	Approved
11/10/2021	--	LJ	TL	TL

MLP Traffic Ltd
 MLP Traffic Ltd, Millpond Farm, Garboldisham, Norfolk, IP22 2SP, Tel: 0330 016 96 96



Client: [Volkswagen](http://www.volkswagen.co.uk)

Project: **CABLE DELIVERY**

Drawing title/ Site Address: **RAF OULTON, THE STREET, OULTON, NR11 6RA**

Drawing status: Scale: **NTS** **DO NOT SCALE**

Client No.	1 OF 1	
Page No.	1	
Drawing Number:	MLPP/054461/LJ/ ACCESS 50-51 OVERVIEW	Rev 0

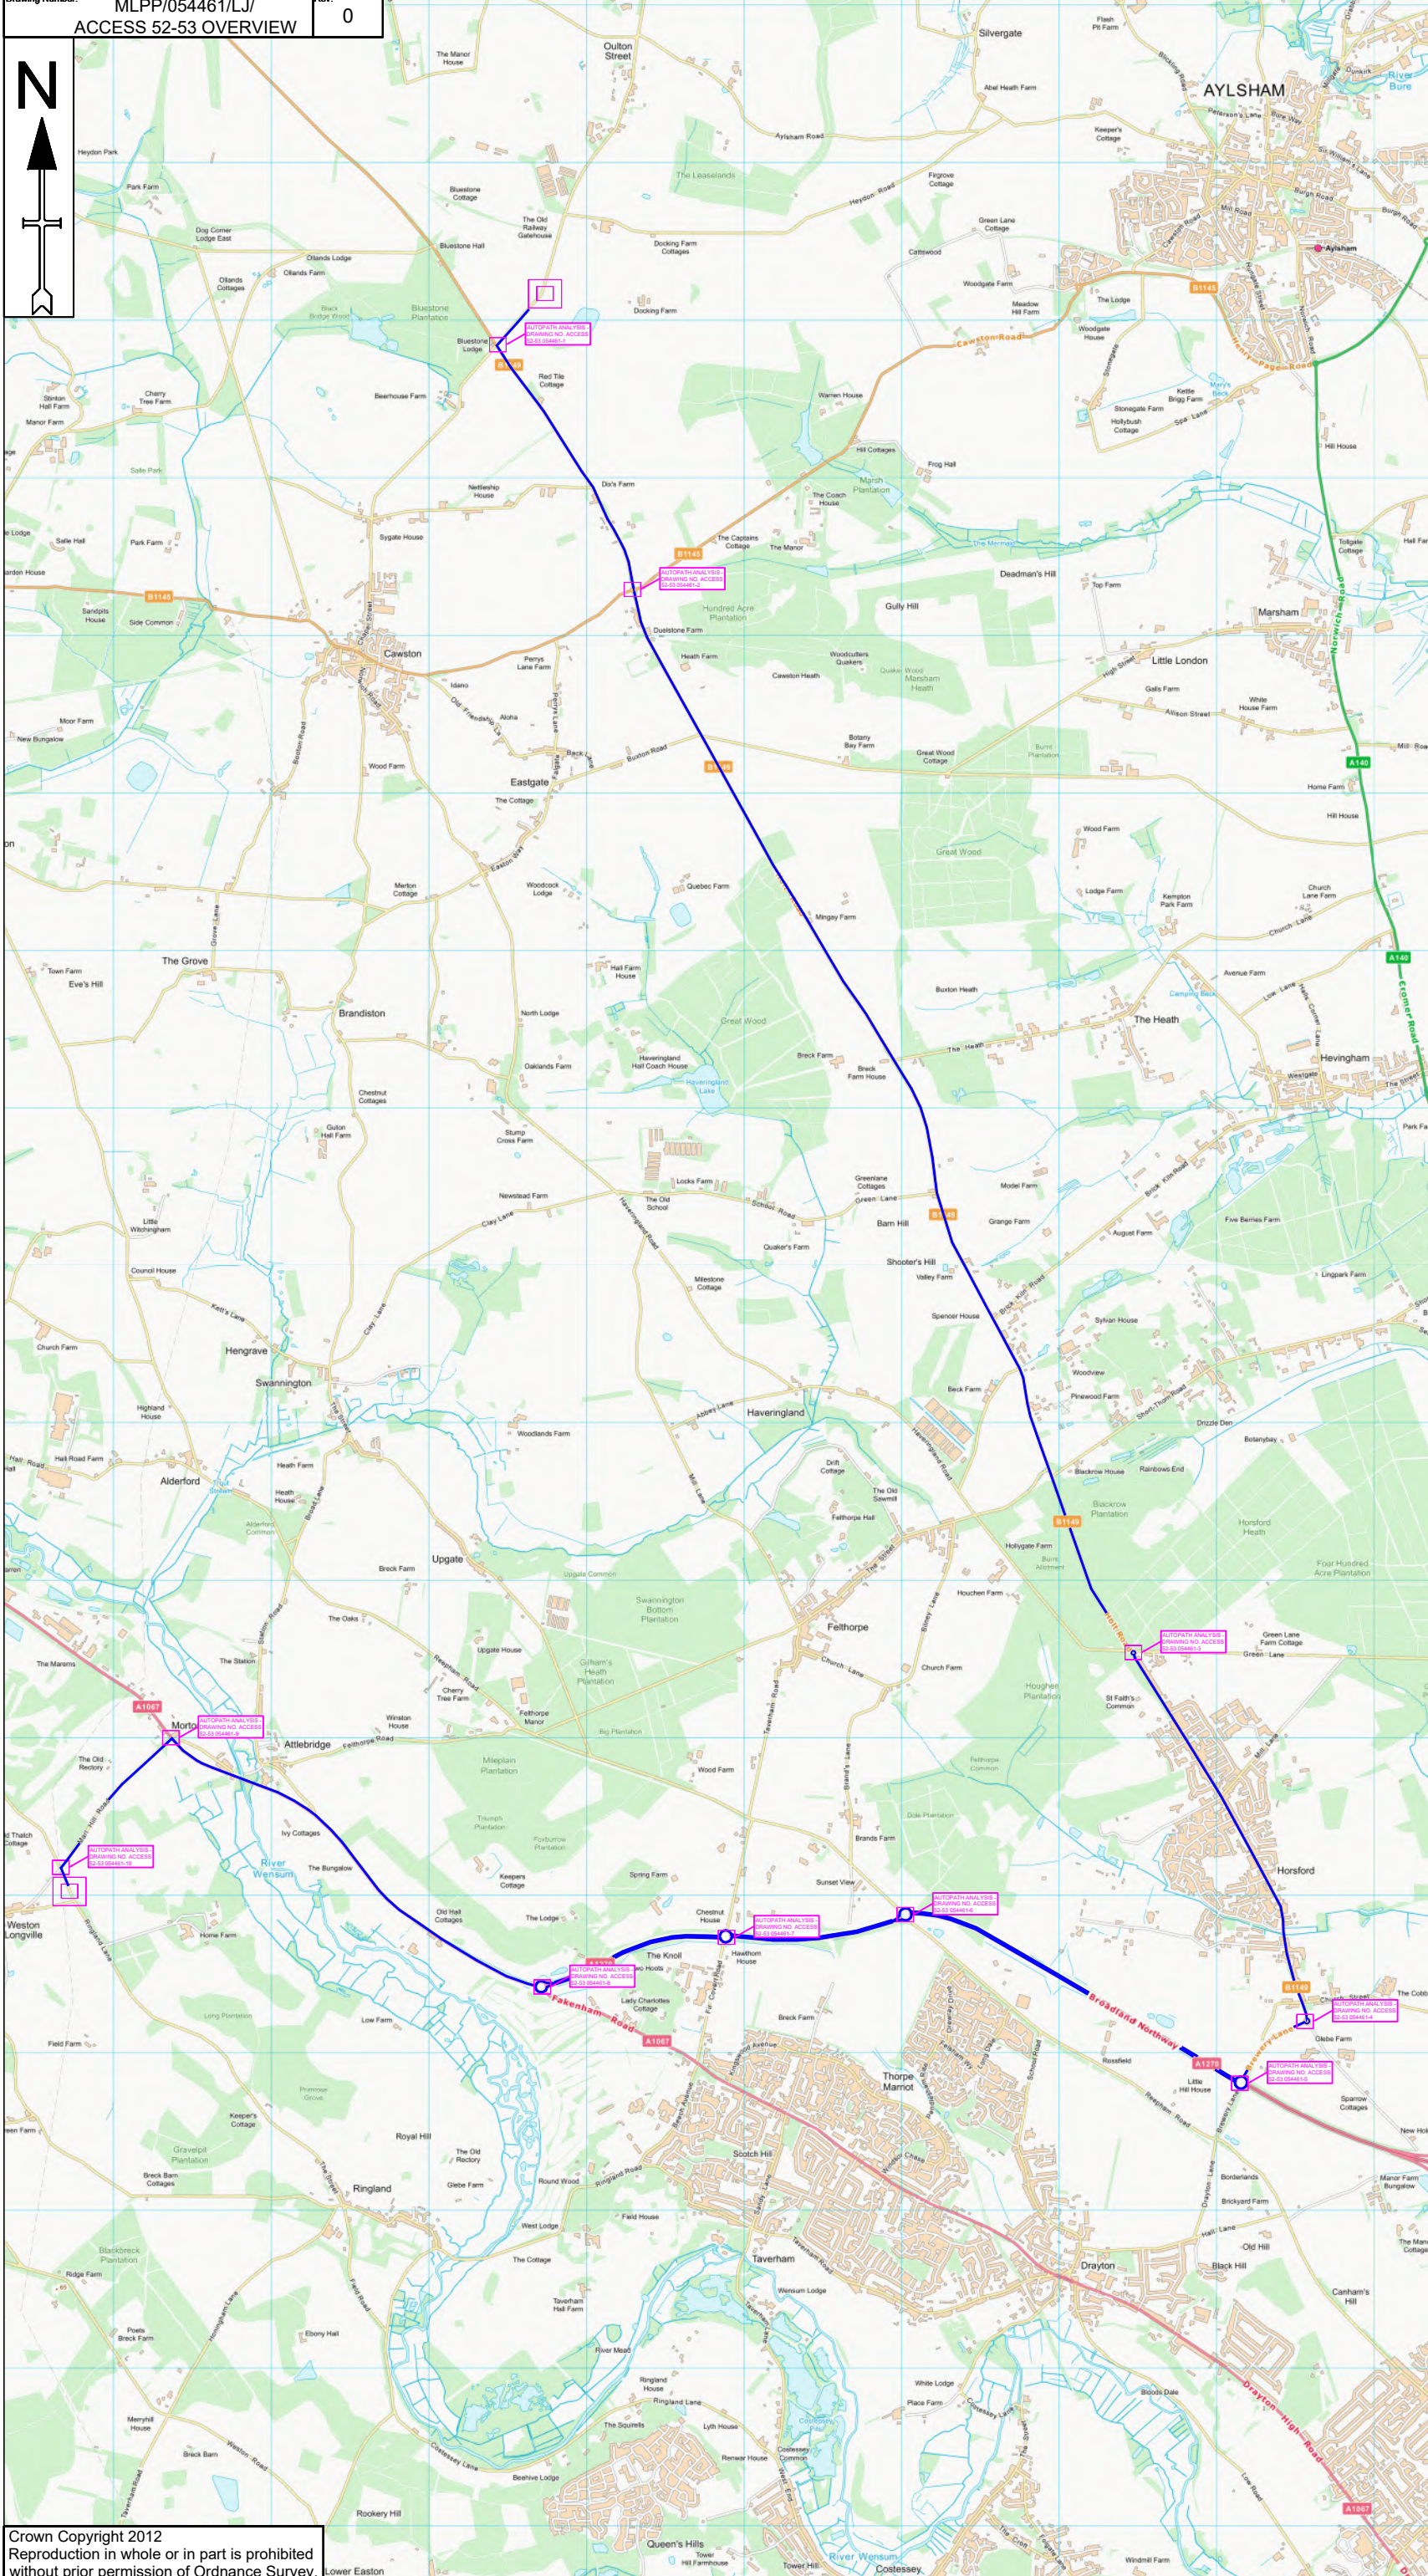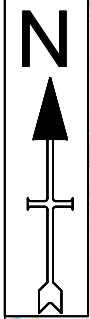

- Notes**
1. All dimensions are in metres unless otherwise stated.
 2. All traffic management to comply with Chapter 8 and any updates, and Safety at street works and roadworks (A code of practice)
 3. All road markings and signs to be as per the Traffic Signs Regulations and General Directions 2016.
 4. All permanent traffic signals will be bagged and switch off, at all times that temporary traffic signals are being used. This should be done with approval from said authority

Key

- Cable Delivery Route █
- Autopath Analysis
- Overhead Cable Identification

ACCESS 52-53



Date Drawn	Surveyed	Drawn	Checked	Approved
11/10/2021	--	LJ	TL	TL

MLP Traffic Ltd.
 Millpond Farm,
 Garboldisham,
 Norfolk,
 IP22 2SP
 Tel: 0330 016 96 96

Client:

Project: **CABLE DELIVERY**

Drawing title/ Site Address: **RAF OULTON,
 THE STREET,
 OULTON,
 NR11 6RA**

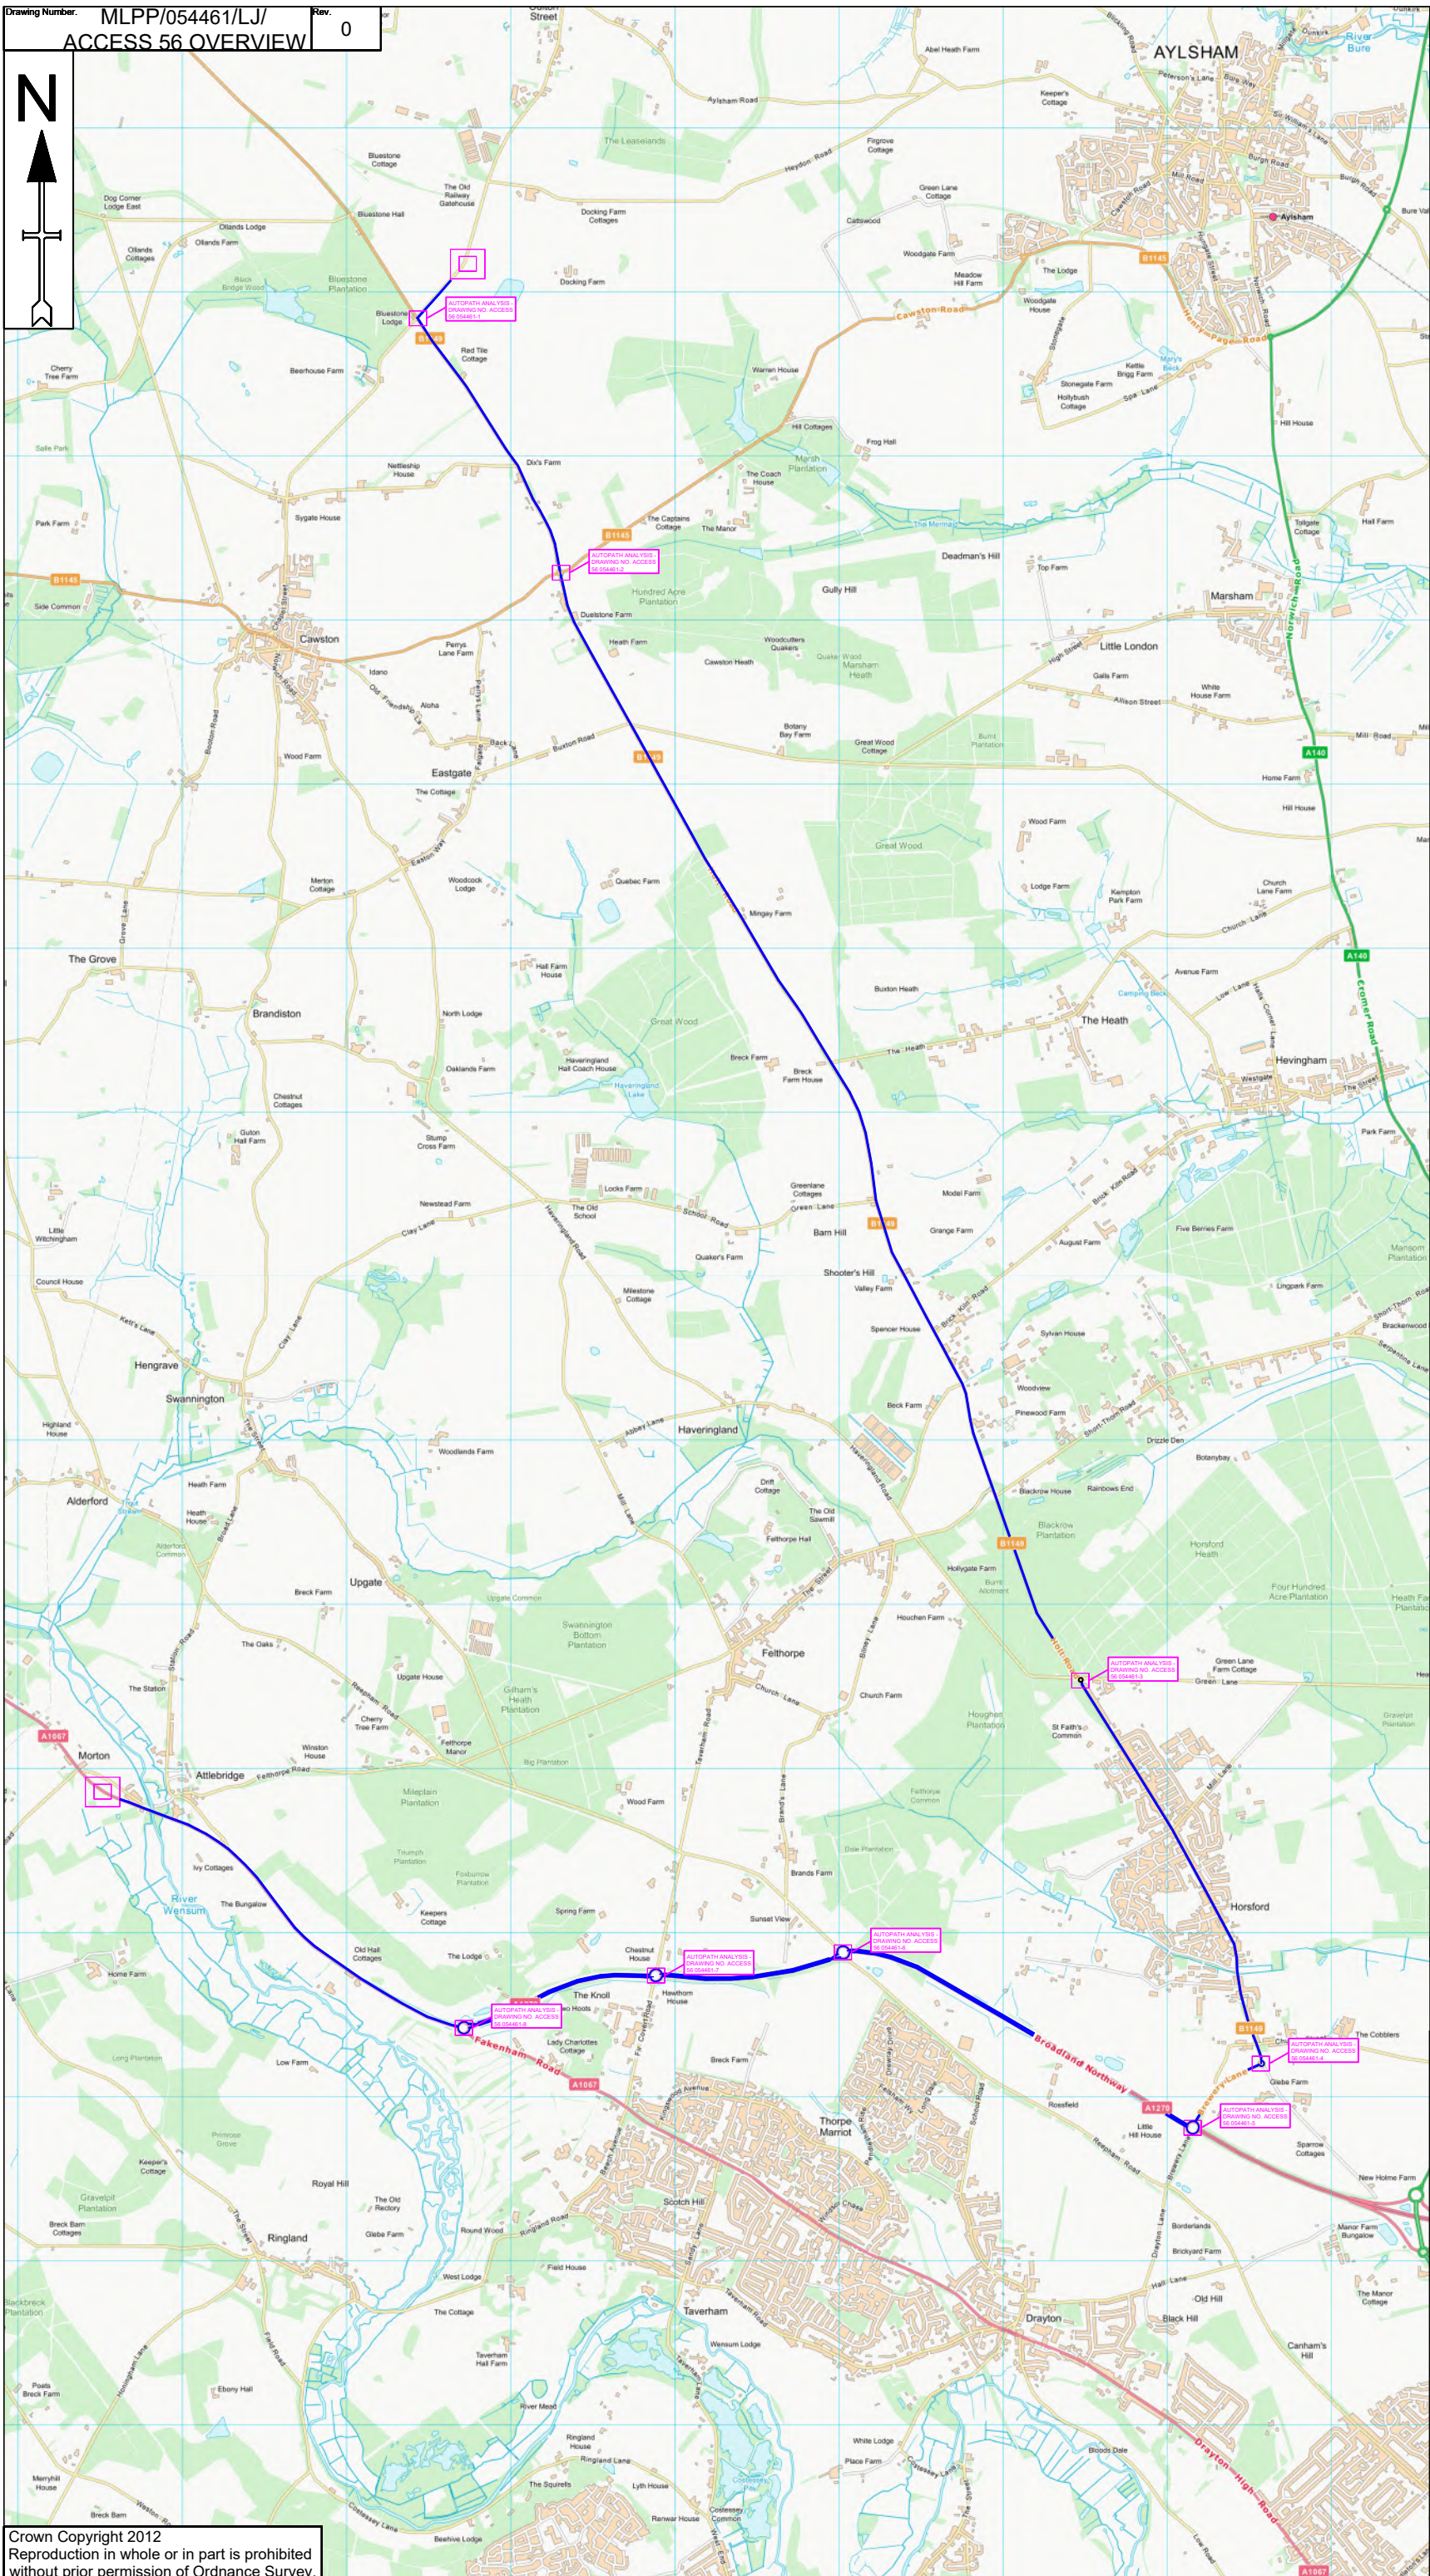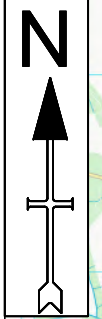

- Notes**
1. All dimensions are in metres unless otherwise stated.
 2. All traffic management to comply with Chapter 8 and any updates, and Safety at street works and roadwork's (A code of practice)
 3. All road markings and signs to be as per the Traffic Signs Regulations and General Directions 2016.
 4. All permanent traffic signals will be bagged and switch off, at all times that temporary traffic signals are being used. This should be done with approval from said authority

- Key**
- Cable Delivery Route █
 - Autopath Analysis
 - Overhead Cable Identification
 - Width / Weight Restriction

ACCESS 56

Date Drawn	Surveyed	Drawn	Checked	Approved
11/10/2021	--	LJ	TL	TL

MLP Traffic Ltd.
 Millpond Farm,
 Garboldisham,
 Norfolk,
 IP22 2SP
 Tel: 0330 016 96 96



Client:

Project: **CABLE DELIVERY**

Drawing title/ Site Address: **RAF OULTON,
 THE STREET,
 OULTON,
 NR11 6RA**

Scale	NTS	DO NOT SCALE
-------	-----	--------------

Client No.	1 OF 1
Page No.	MLPP/054461/LJ/
Drawing Number.	ACCESS 56 OVERVIEW
Rev	0

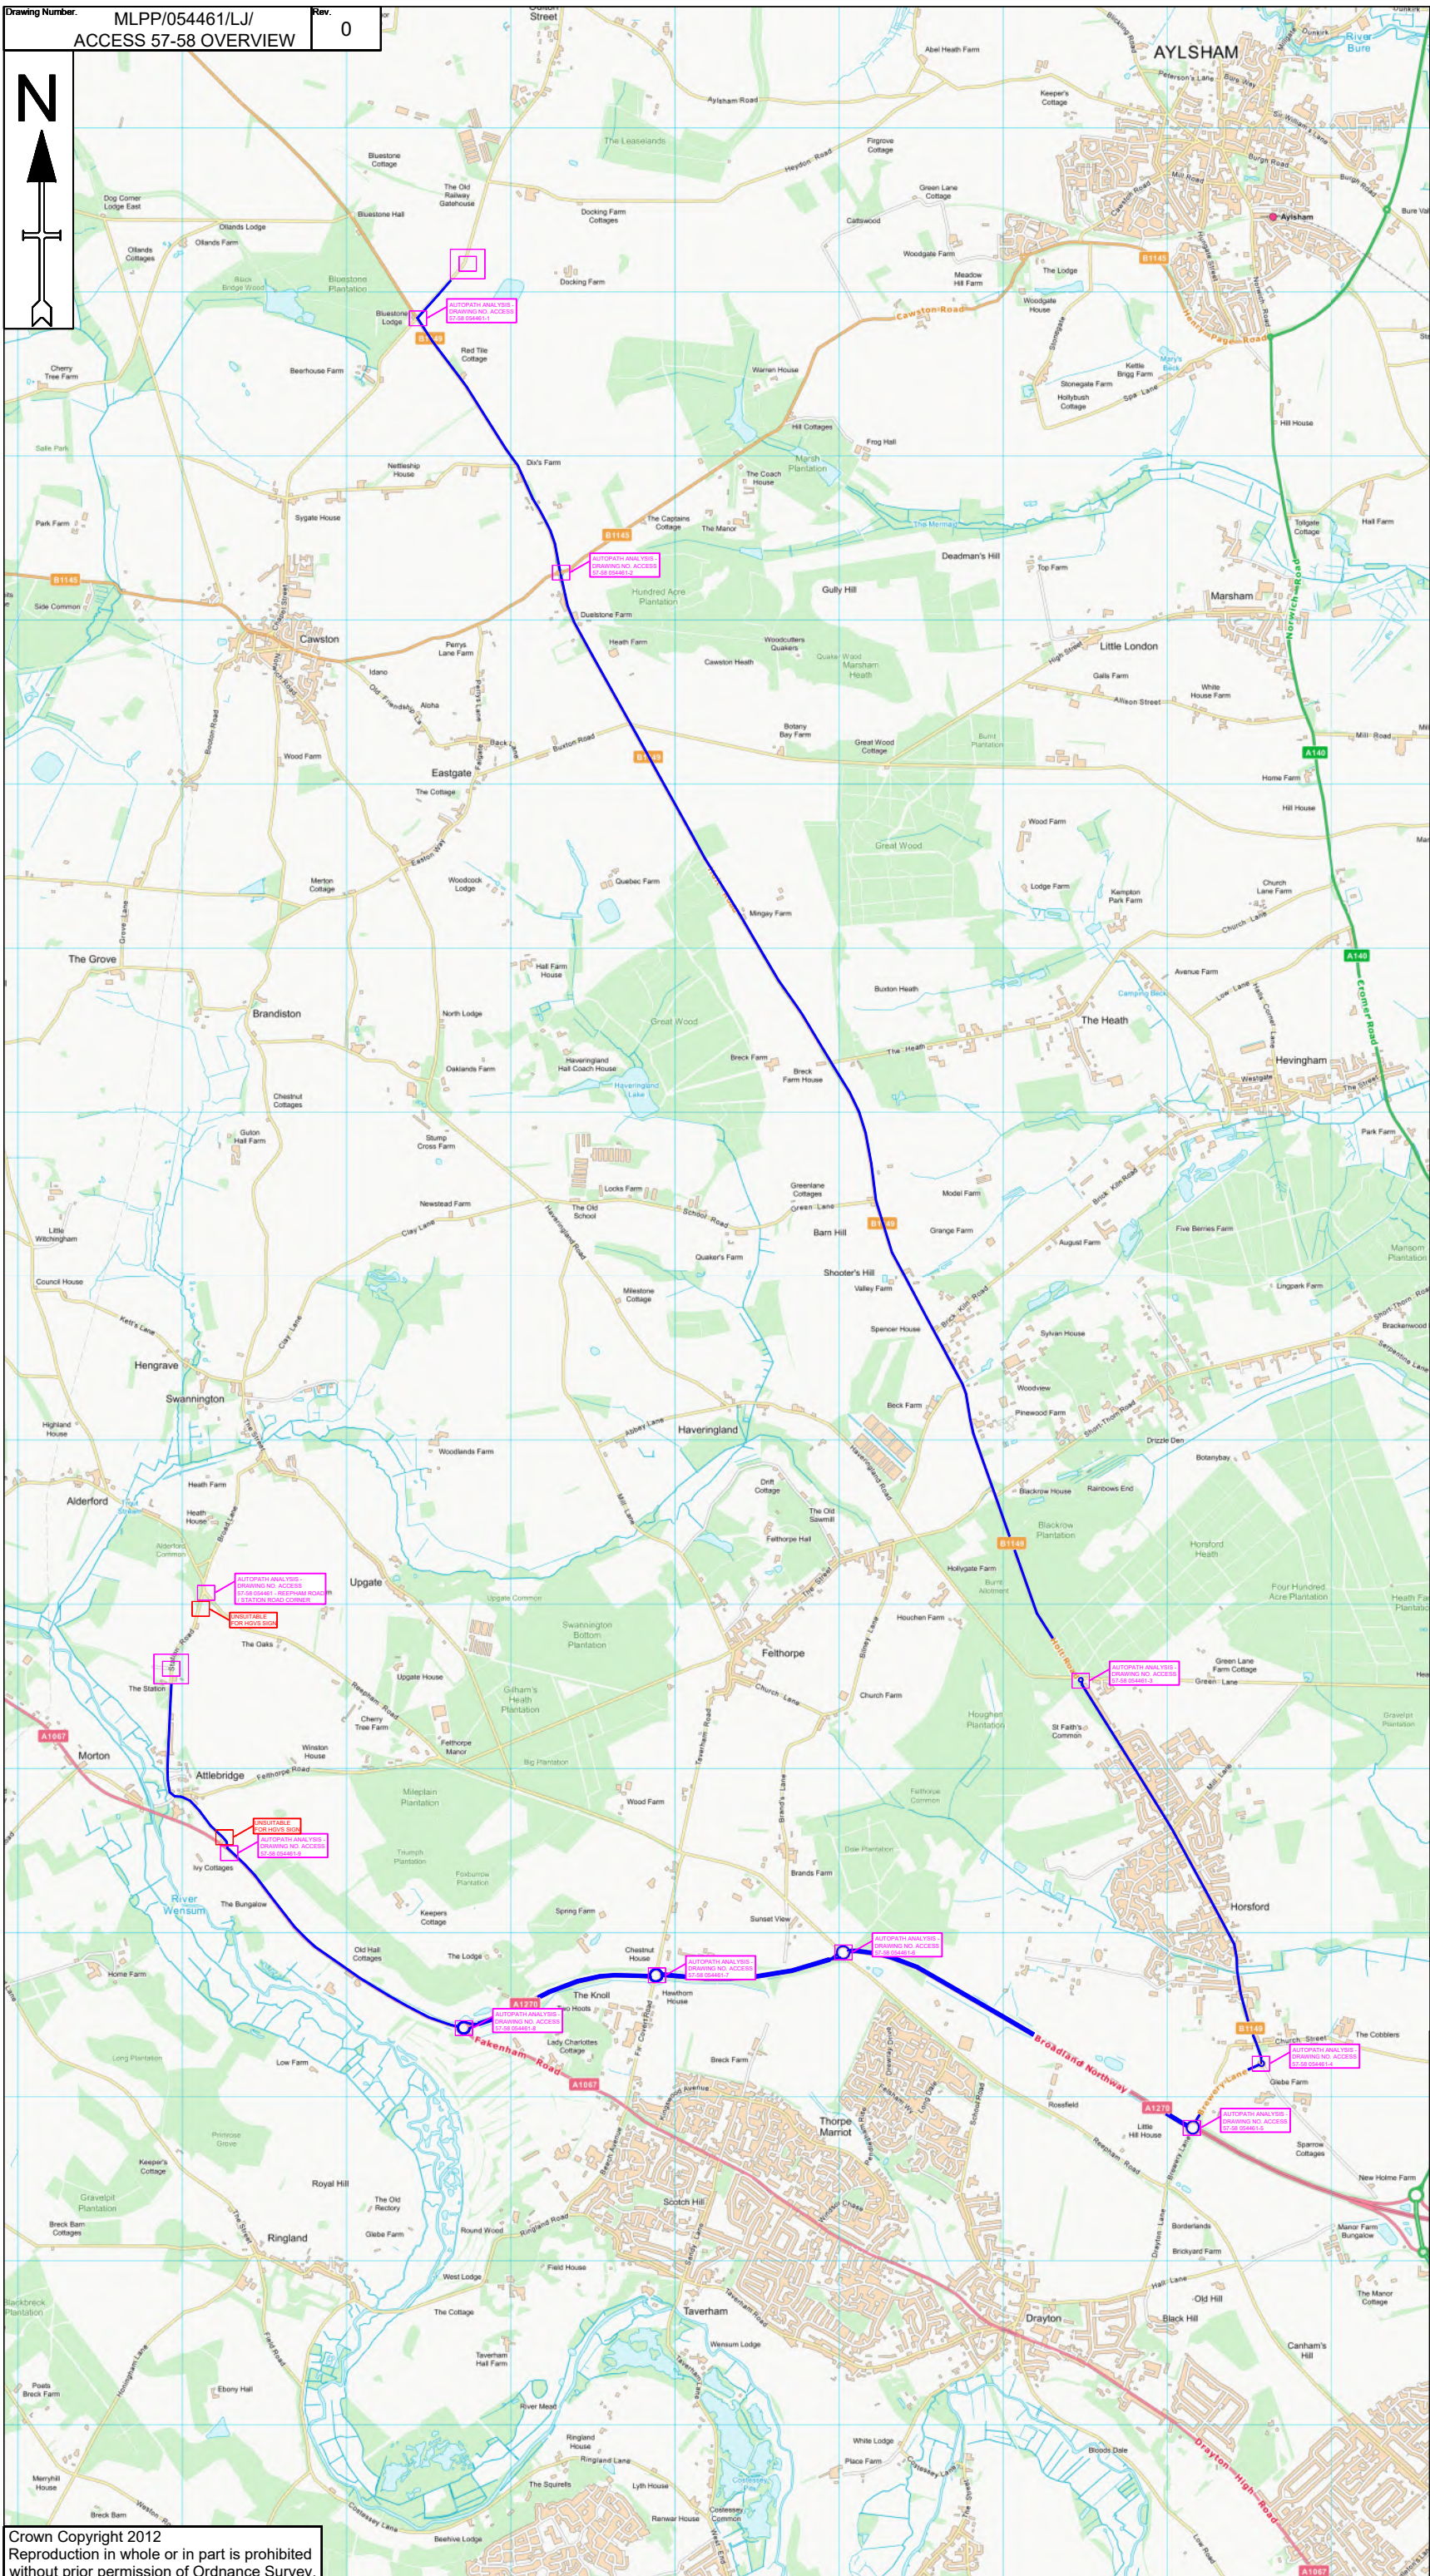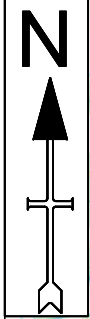

- Notes**
1. All dimensions are in metres unless otherwise stated.
 2. All traffic management to comply with Chapter 8 and any updates, and Safety at street works and roadwork's (A code of practice)
 3. All road markings and signs to be as per the Traffic Signs Regulations and General Directions 2016.
 4. All permanent traffic signals will be bagged and switch off, at all times that temporary traffic signals are being used. This should be done with approval from said authority

Key

- Cable Delivery Route █
- Autopath Analysis
- Overhead Cable Identification
- Width / Weight Restriction

ACCESS 57-58

Date Drawn	Surveyed	Drawn	Checked	Approved
11/10/2021	--	LJ	TL	TL

MLP Traffic Ltd



MLP Traffic Ltd.
 Millpond Farm,
 Garboldisham,
 Norfolk,
 IP22 2SP
 Tel: 0330 016 96 96

Client: **VolkerFitzpatrick**

Project: **CABLE DELIVERY**

Drawing title/ Site Address: **RAF OULTON,
 THE STREET,
 OULTON,
 NR11 6RA**

Scale	NTS	DO NOT SCALE
Client No.		
Page No.	1 OF 1	
Drawing Number.	MLPP/054461/LJ/ ACCESS 57-58 OVERVIEW	Rev 0

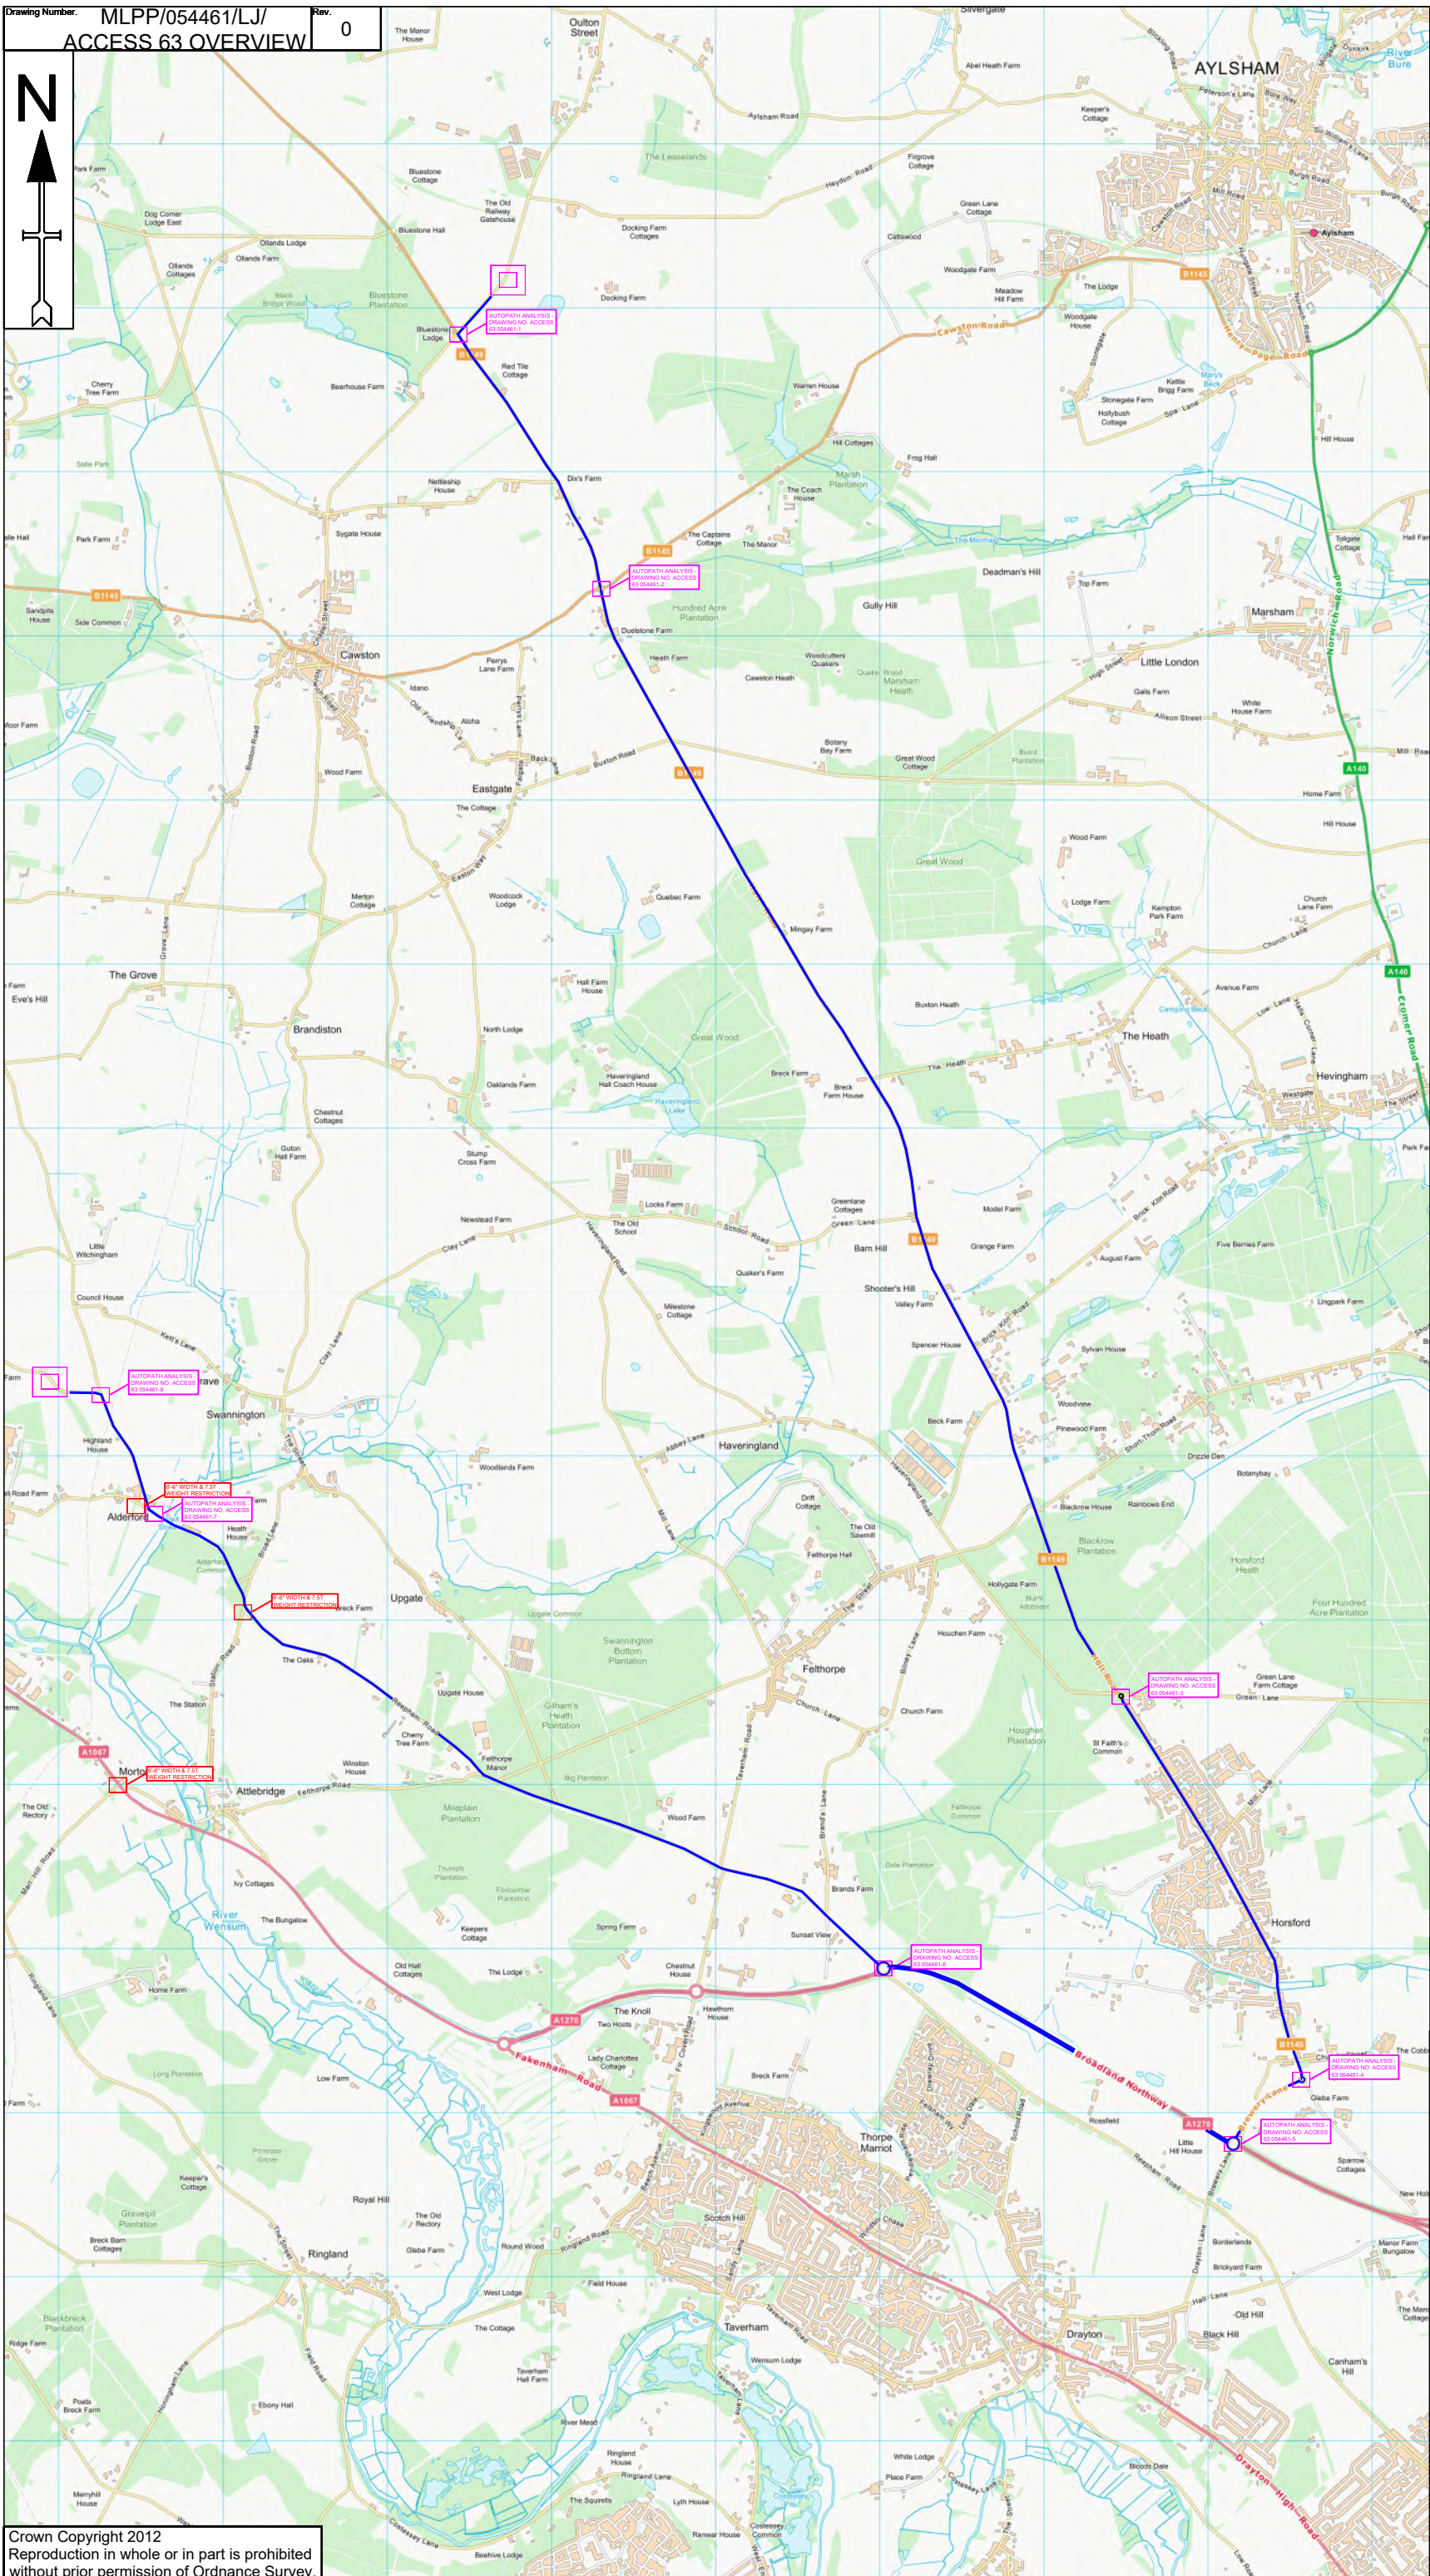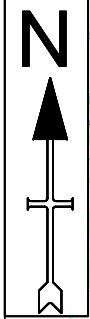

- Notes**
- All dimensions are in metres unless otherwise stated.
 - All traffic management to comply with Chapter 8 and any updates and Safety at street works and roadworks (A code of practice)
 - All road markings and signs to be as per the Traffic Signs Regulations and General Directions 2016.
 - All permanent traffic signals will be bagged and switch off, at all times that temporary traffic signals are being used. This should be done with approval from said authority
- Key**
- Cable Delivery Route █
 - Autopath Analysis
 - Overhead Cable Identification
 - Width / Weight Restriction

ACCESS 63

Date Drawn	Surveyed	Drawn	Checked	Approved
11/10/2021		LJ	TL	TL

MLP Traffic Ltd



MLP Traffic Ltd.
 Millpond Farm,
 Garboldisham,
 Norfolk,
 IP22 2SP
 Tel: 0330 016 96 96

Client: [WalkerFrispatrick](#)

Project: **CABLE DELIVERY**

Drawing title/ Site Address: **RAF OULTON,
 THE STREET,
 OULTON,
 NR11 6RA**

Scale	NTS	DO NOT SCALE
Client No.		
Page No.	1 OF 1	
Drawing Number:	MLPP/054461/LJ/	Rev 0

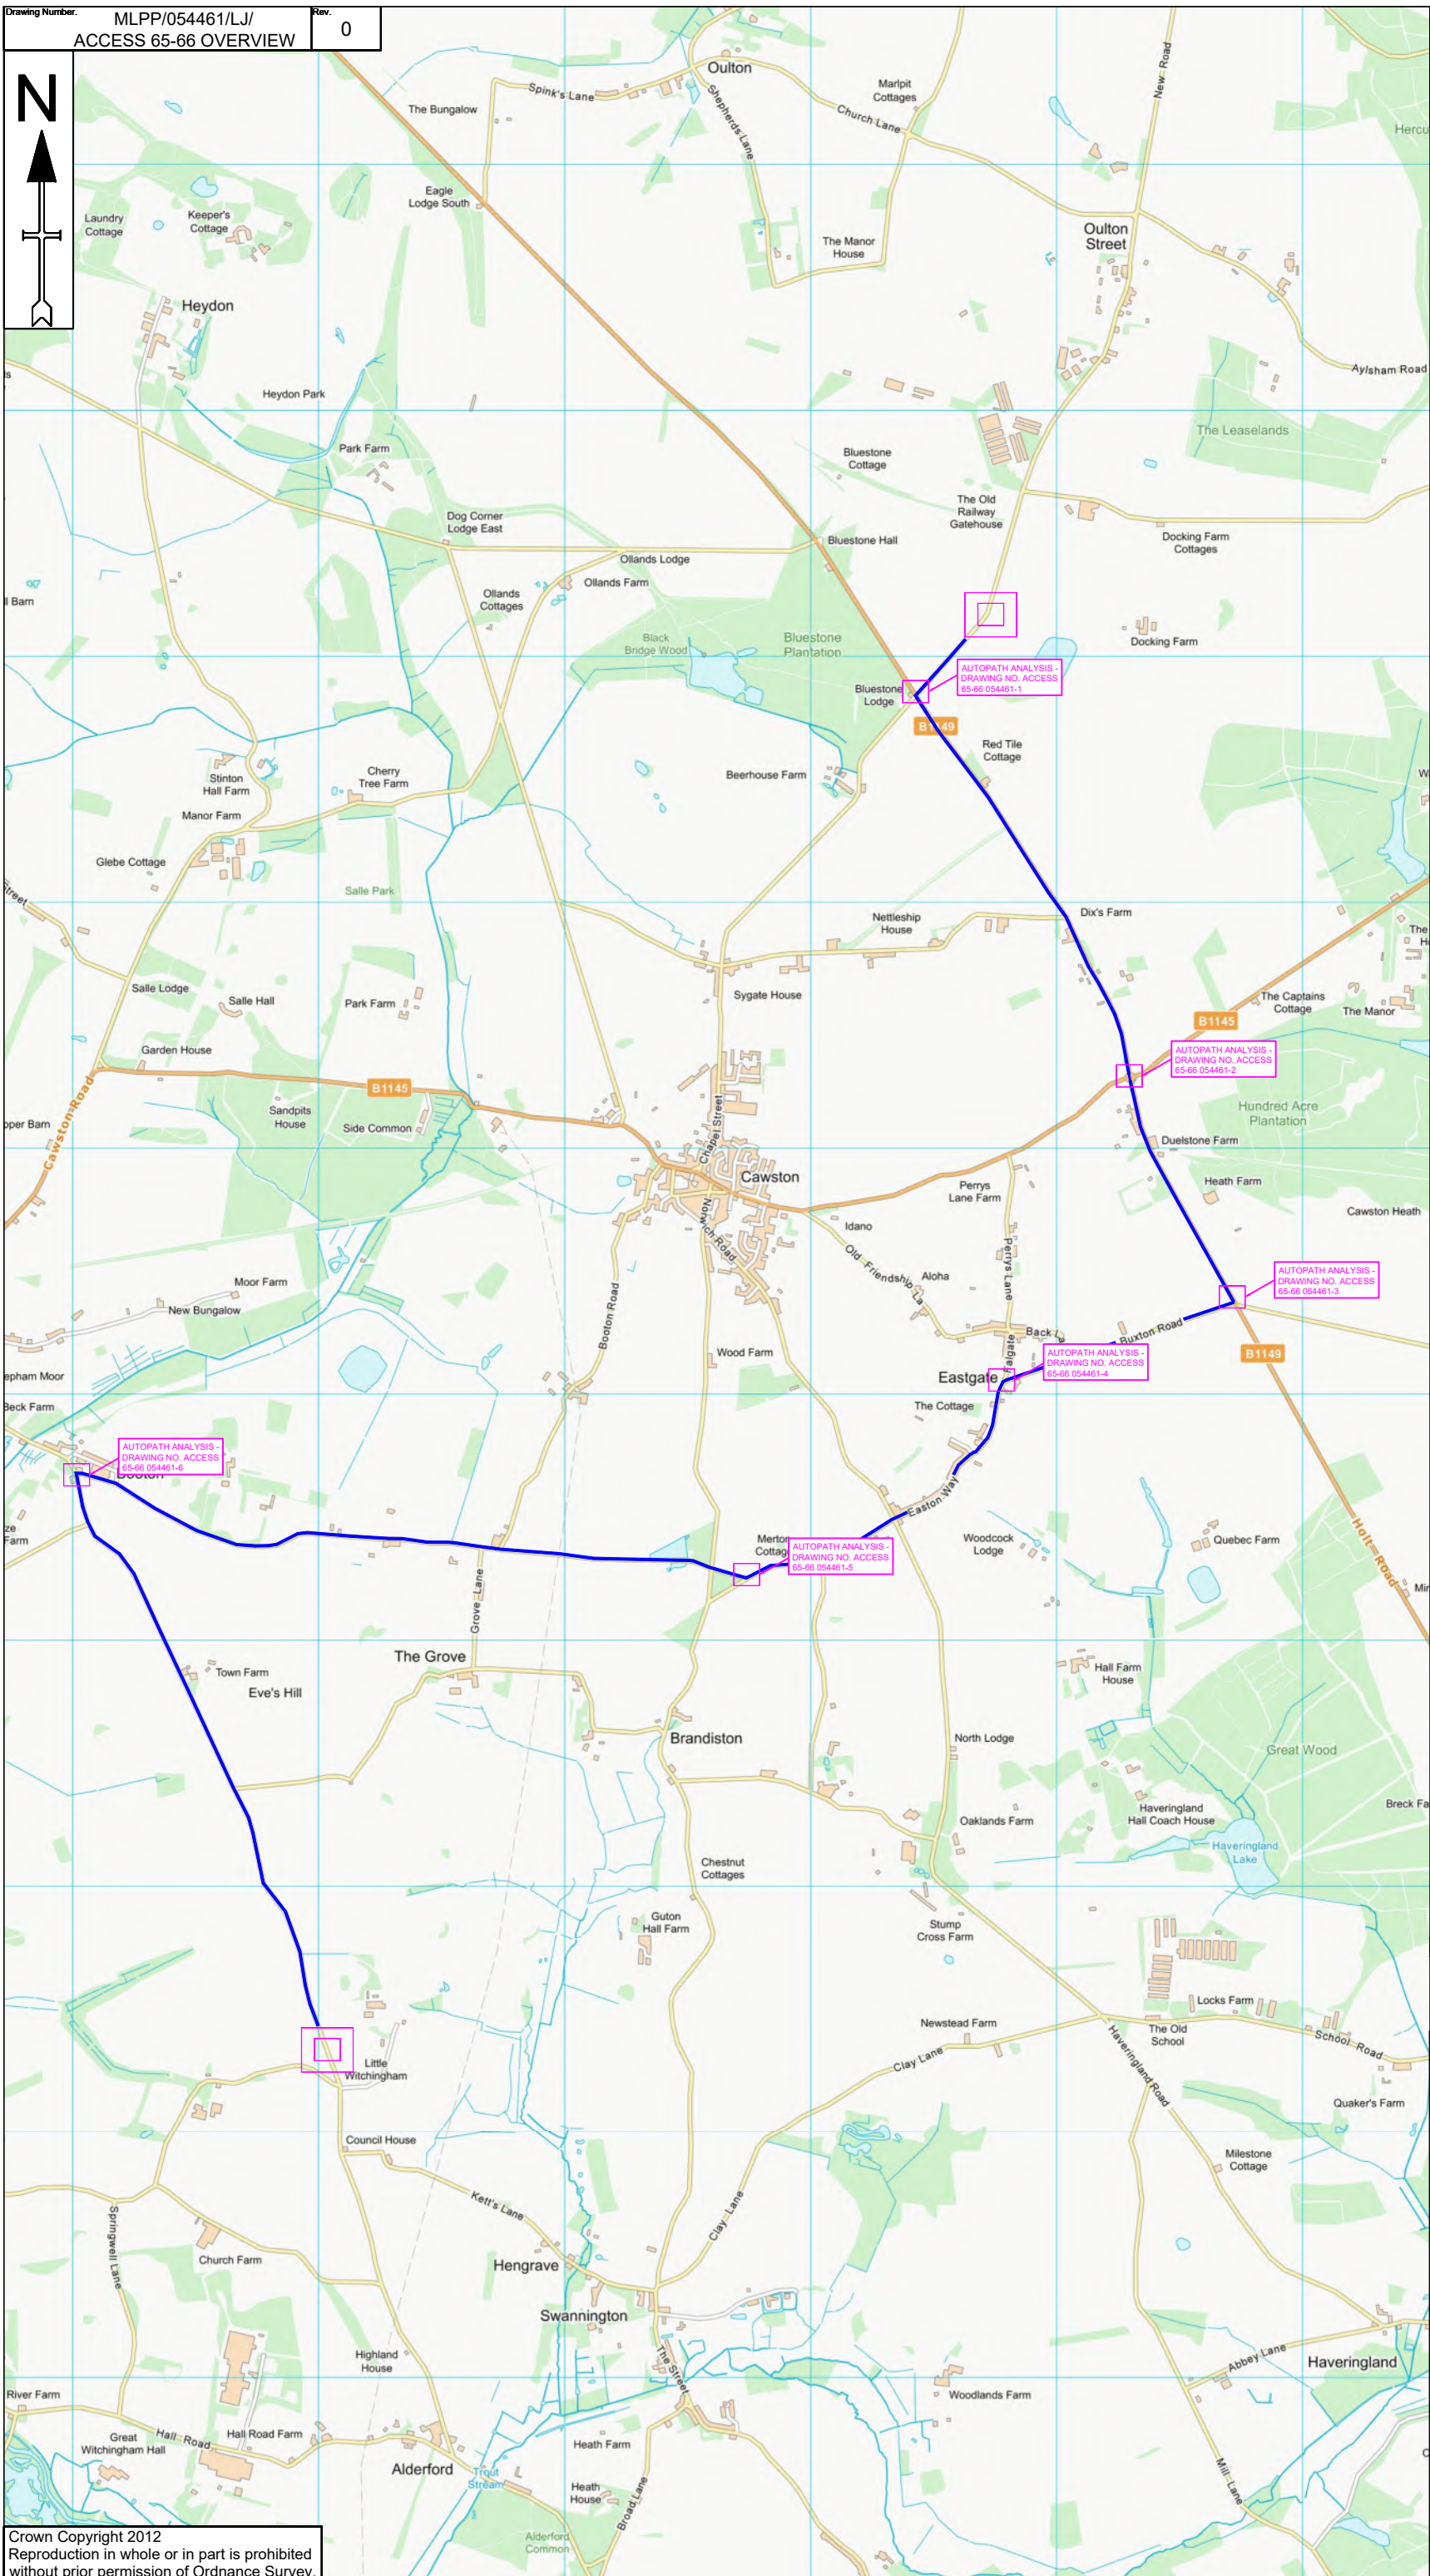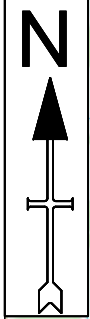

- Notes**
- All dimensions are in metres unless otherwise stated.
 - All traffic management to comply with Chapter 8 and any updates, and Safety at street works and roadwork's (A code of practice)
 - All road markings and signs to be as per the Traffic Signs Regulations and General Directions 2016.
 - All permanent traffic signals will be bagged and switch off, at all times that temporary traffic signals are being used. This should be done with approval from said authority
- Key**
- Cable Delivery Route █
 - Autopath Analysis
 - Overhead Cable Identification
 - Width / Weight Restriction

ACCESS 65-66

Date Drawn	Surveyed	Drawn	Checked	Approved
11/10/2021	--	LJ	TL	TL



MLP Traffic Ltd.
Milspond Farm,
Garboldisham,
Norfolk,
IP22 2SP
Tel: 0330 016 96 96

Client: 


Project: **CABLE DELIVERY**

Drawing title/ Site Address: **RAF OULTON,
THE STREET,
OULTON,
NR11 6RA**

Drawing status

Scale	NTS	DO NOT SCALE
-------	-----	--------------

Client No.	1 OF 1	
Page No.	1	
Drawing Number.	MLPP/054461/LJ/ ACCESS 65-66 OVERVIEW	Rev 0

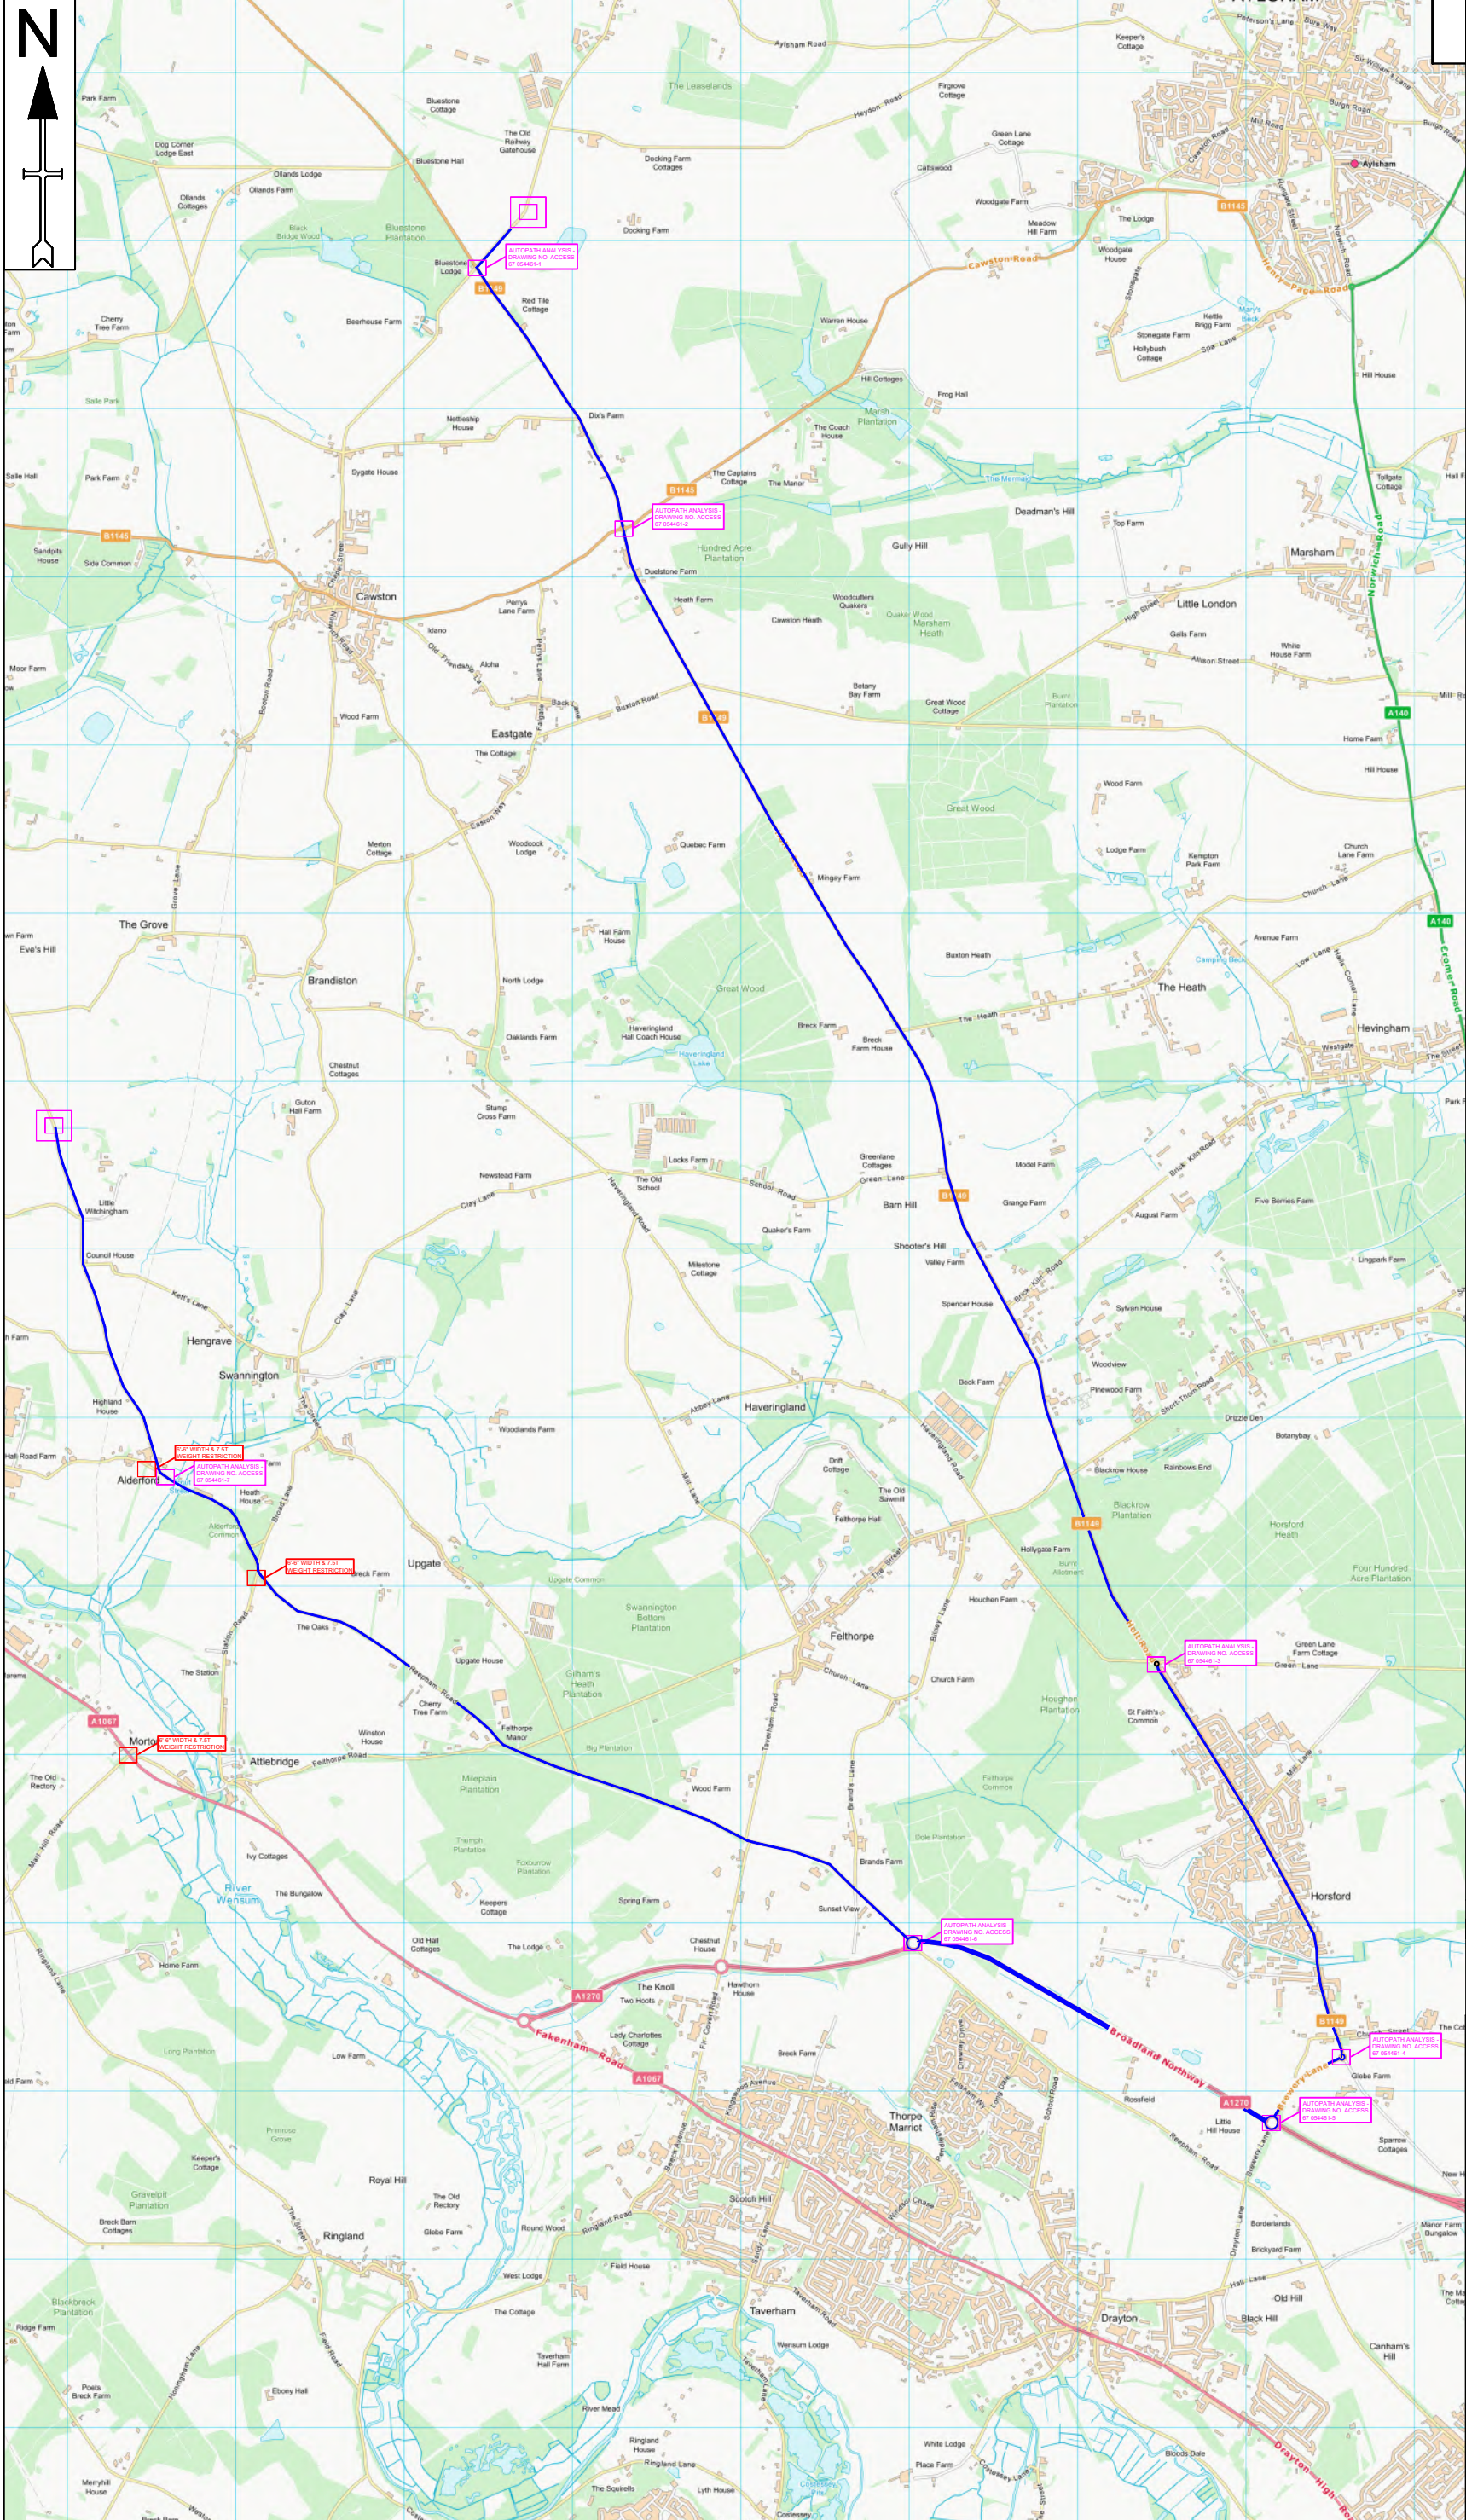

- Notes**
1. All dimensions are in metres unless otherwise stated.
 2. All traffic management to comply with Chapter 8 and any updates and Safety at street works and roadworks (A code of practice)
 3. All road markings and signs to be as per the Traffic Signs Regulations and General Directions 2016.
 4. All permanent traffic signals will be bagged and switch off, at all times that temporary traffic signals are being used. This should be done with approval from said authority

Key

- Cable Delivery Route █
- Autopath Analysis
- Overhead Cable Identification
- Width / Weight Restriction



ACCESS 67

Date Drawn	Surveyed	Drawn	Checked	Approved
11/10/2021	--	LJ	TL	TL

MLP Traffic Ltd.
 Millpond Farm,
 Garboldisham,
 Norfolk,
 IP22 2SP
 Tel: 0330 016 96 96

Client:	
Project:	CABLE DELIVERY
Drawing title/ Site Address:	RAF OULTON, THE STREET, OULTON, NR11 6RA
Scale:	NTS DO NOT SCALE
Client No.:	1 OF 1
Page No.:	MLPP/054461/LJ/
Drawing Number:	ACCESS 67 OVERVIEW Rev 0

This drawing is not to be used in whole or part other than for the intended purpose and project as defined on this drawing. Refer to the contract for full terms and conditions.

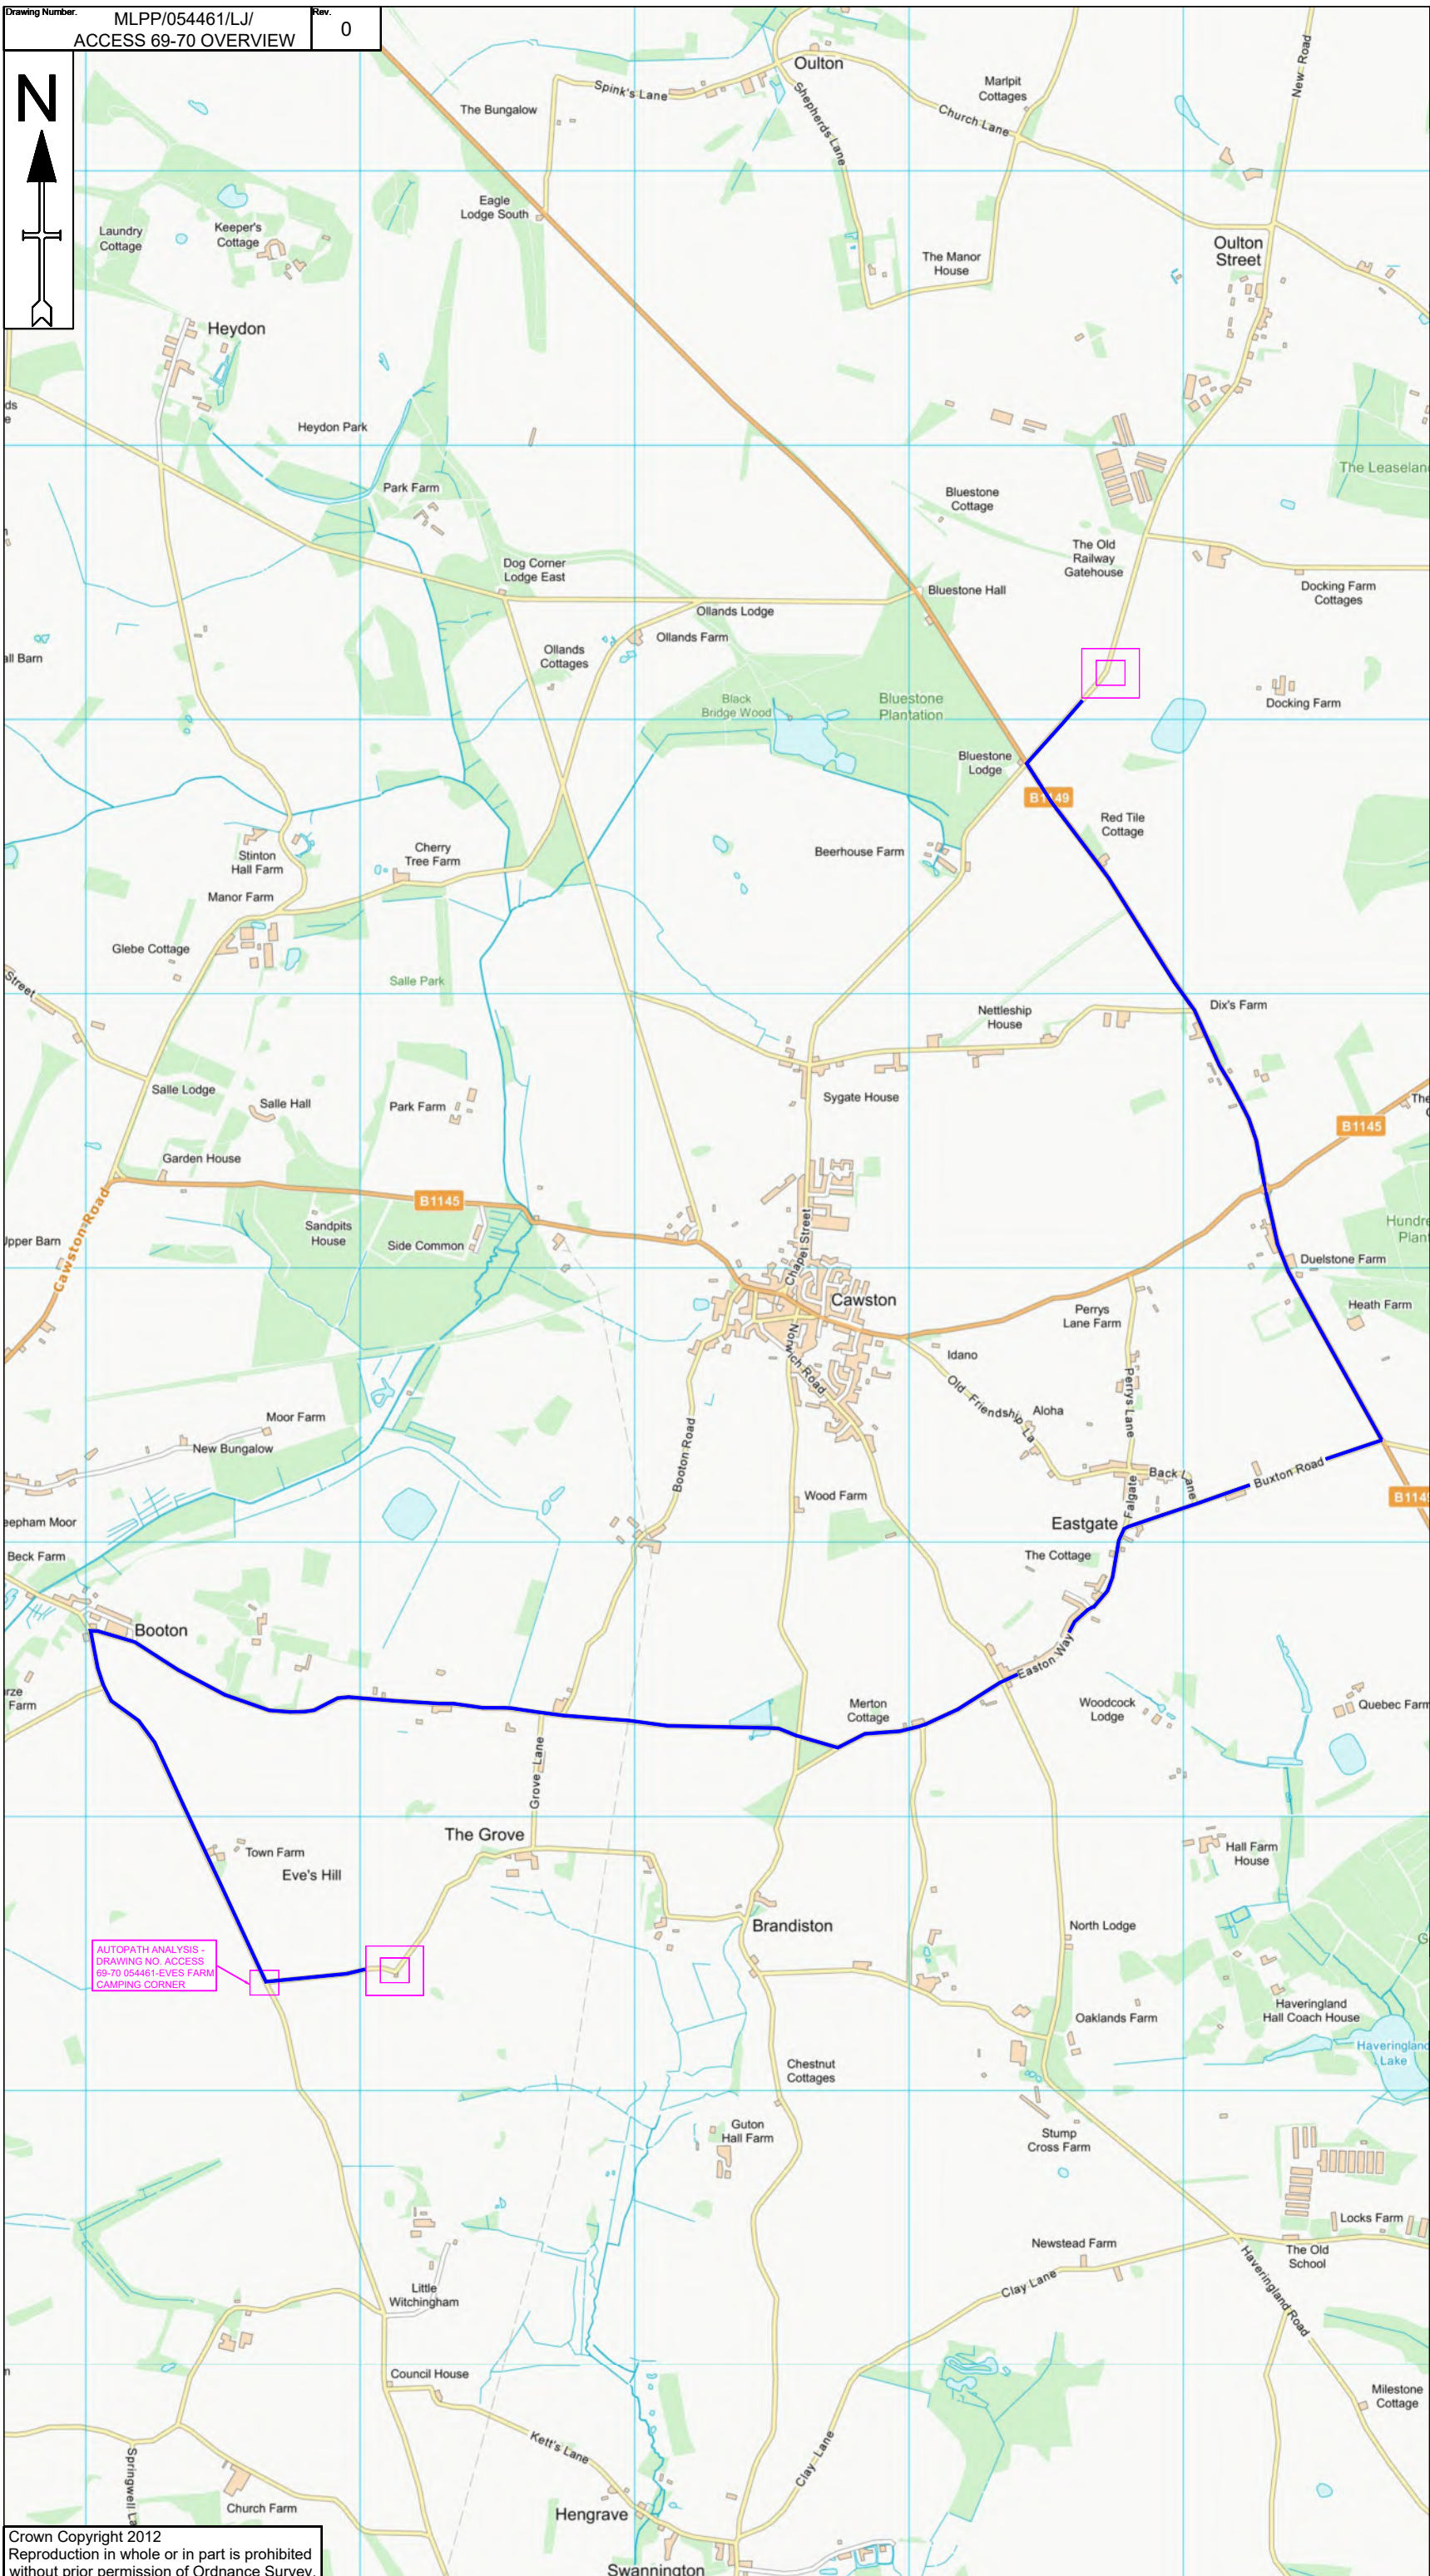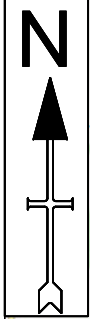

- Notes**
- All dimensions are in metres unless otherwise stated.
 - All traffic management to comply with Chapter 8 and any updates, and Safety at street works and roadwork's (A code of practice)
 - All road markings and signs to be as per the Traffic Signs Regulations and General Directions 2016.
 - All permanent traffic signals will be bagged and switch off, at all times that temporary traffic signals are being used. This should be done with approval from said authority

Key

- Cable Delivery Route █
- Autopath Analysis
- Overhead Cable Identification
- Width / Weight Restriction

ACCESS 69-70

AUTOPATH ANALYSIS - DRAWING NO. ACCESS 69-70 054461-EVES FARM CAMPING CORNER

Date Drawn	Surveyed	Drawn	Checked	Approved
11/10/2021	--	LJ	TL	TL

MLP Traffic Ltd.
Milpond Farm,
Garboldisham,
Norfolk,
IP22 2SP
Tel: 0330 016 96 96


Client: VolkerFitzpatrick

Project: **CABLE DELIVERY**

Drawing title/ Site Address: **RAF OULTON,
THE STREET,
OULTON,
NR11 6RA**

Drawing status: Scale NTS DO NOT SCALE

Client No. 1 OF 1
 Page No. 1
 Drawing Number: **MLPP/054461/LJ/** Rev **0**
ACCESS 69-70 OVERVIEW

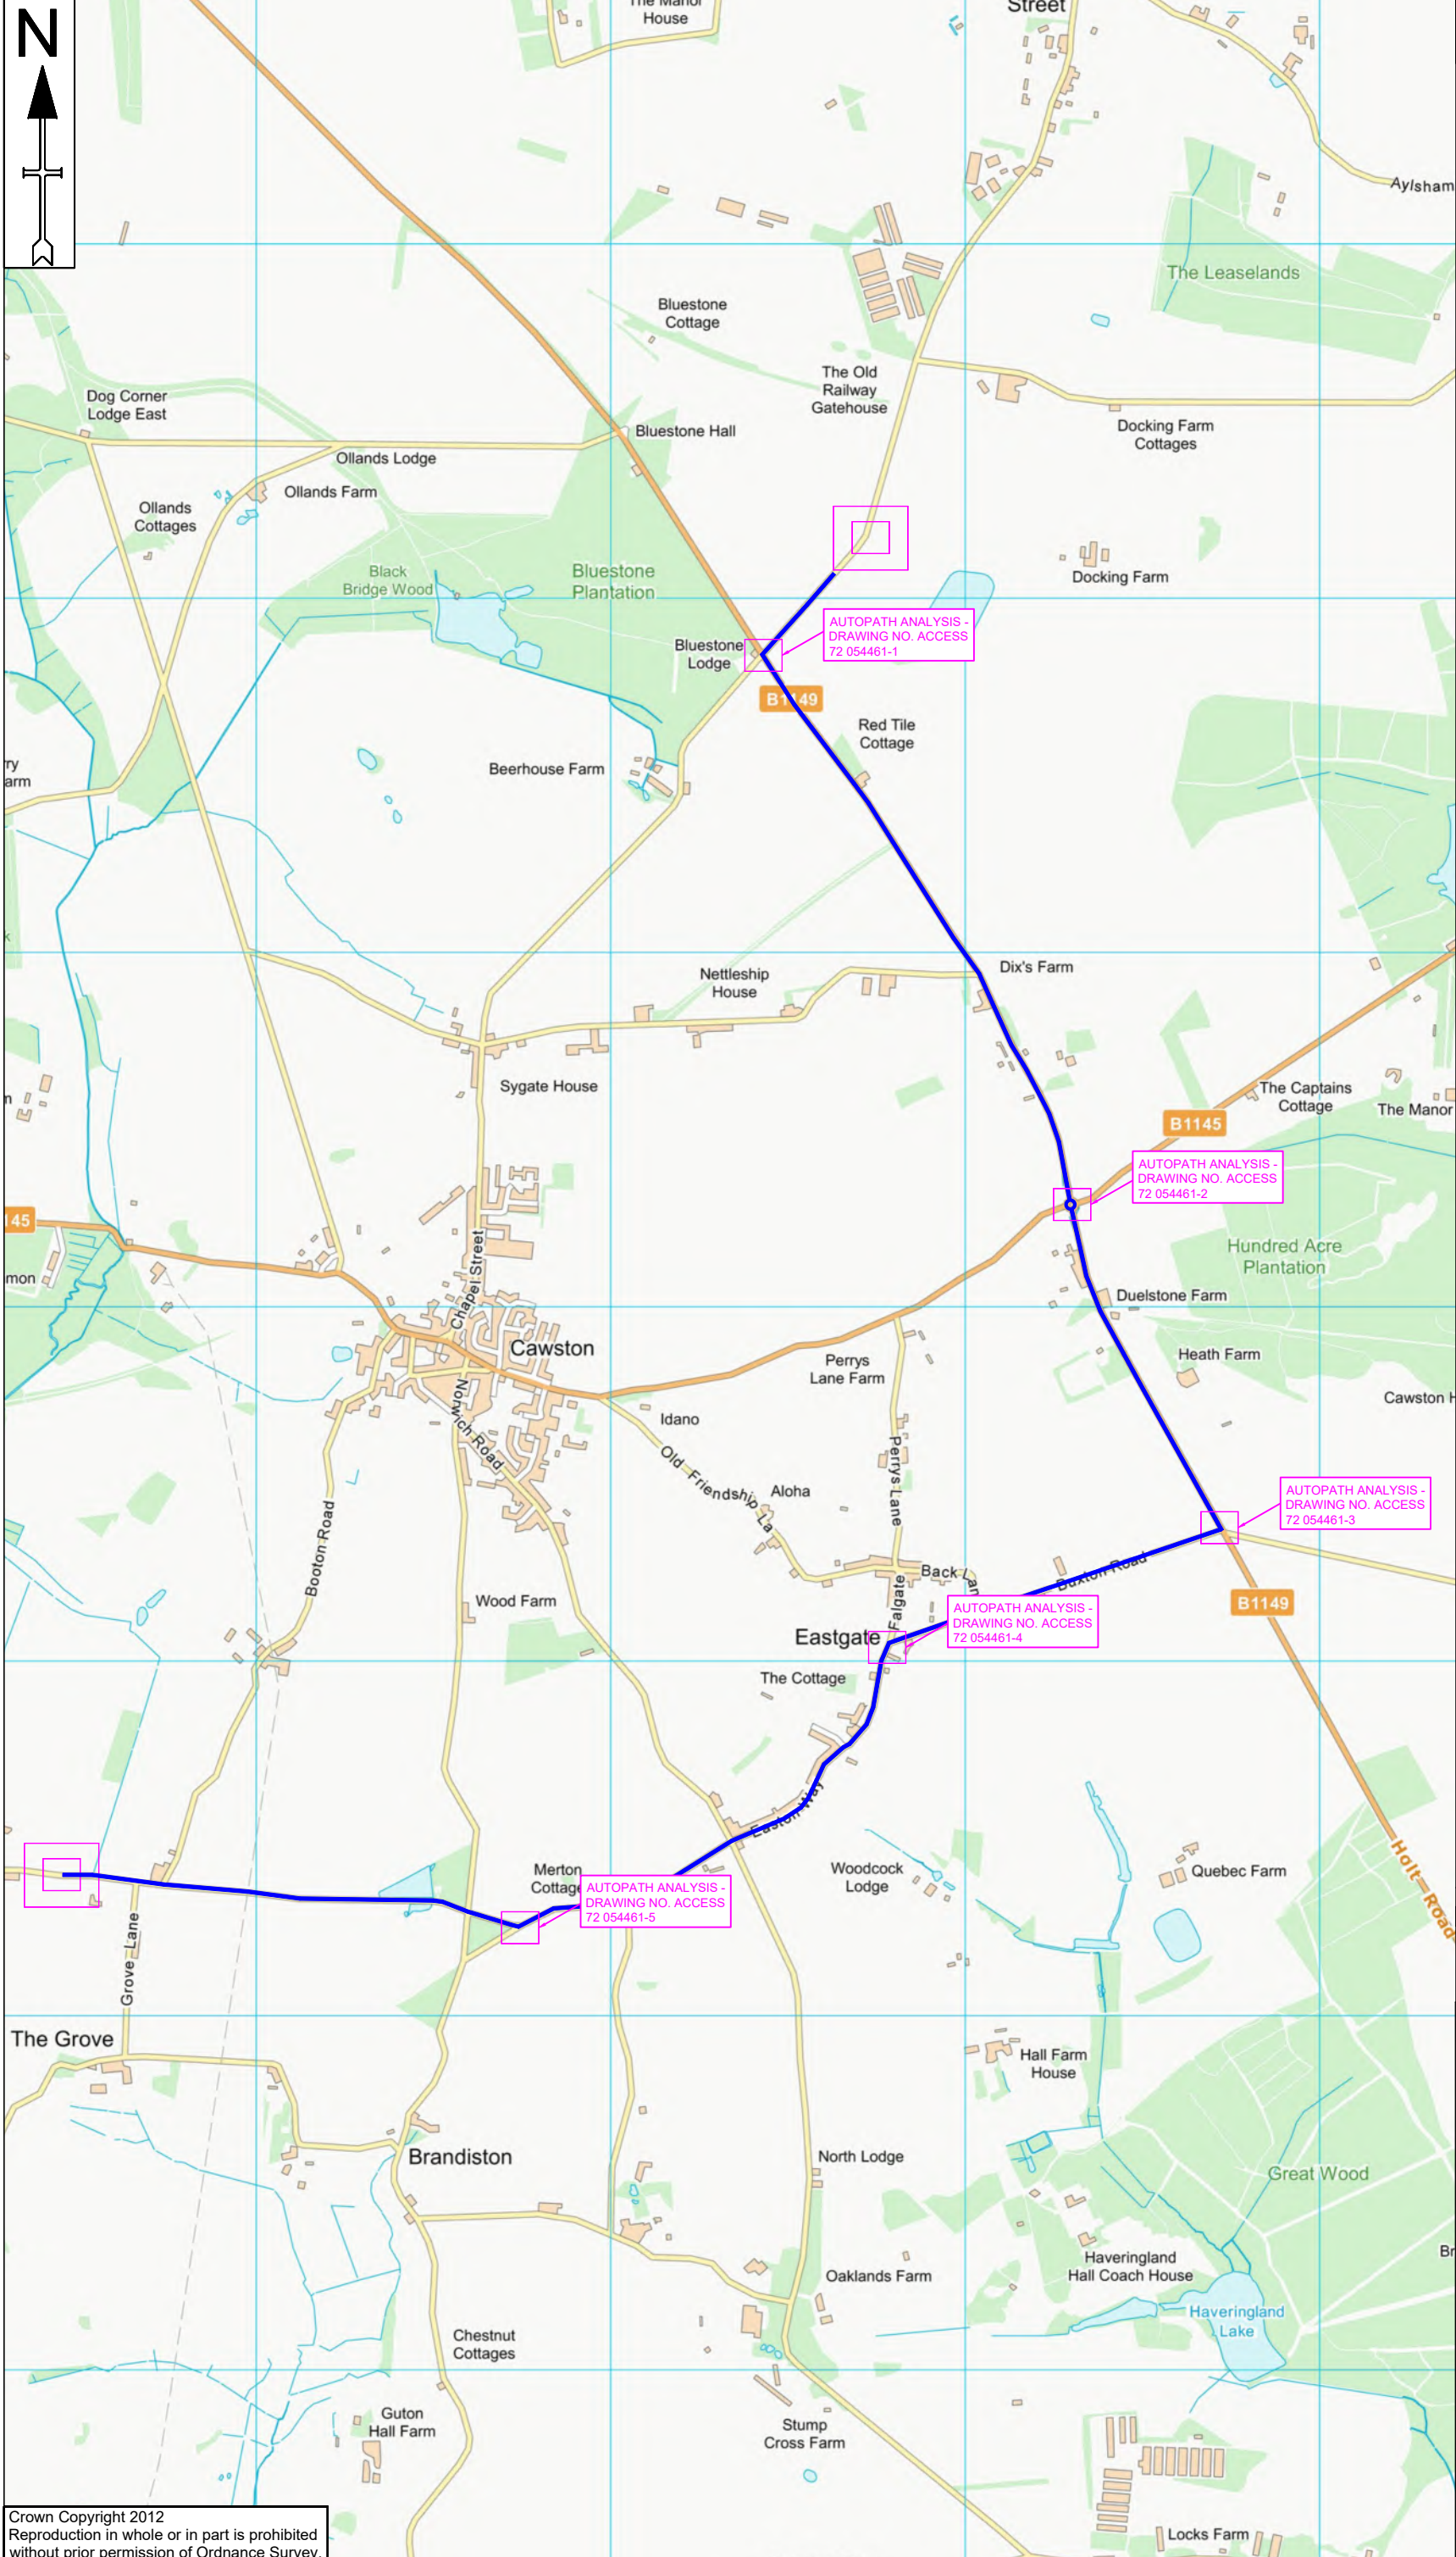

- Notes**
- All dimensions are in metres unless otherwise stated.
 - All traffic management to comply with Chapter 8 and any updates and Safety at street works and roadwork's (A code of practice)
 - All road markings and signs to be as per the Traffic Signs Regulations and General Directions 2016.
 - All permanent traffic signals will be bagged and switch off, at all times that temporary traffic signals are being used. This should be done with approval from said authority

Key

- Cable Delivery Route █
- Autopath Analysis
- Overhead Cable Identification
- Width / Weight Restriction

ACCESS 72

Date Drawn	Surveyed	Drawn	Checked	Approved
11/10/2021		LJ	TL	TL

MLP Traffic Ltd
 MLP Traffic Ltd, Millpond Farm, Garboldisham, Norfolk, IP22 2SP
 Tel: 0330 016 96 96

Client: **VolkerWessels**



Project: **CABLE DELIVERY**

Drawing title/ Site Address: **RAF OULTON, THE STREET, OULTON, NR11 6RA**

Drawing status

Scale	NTS	DO NOT SCALE
-------	-----	--------------

Client No.	
Page No.	1 OF 1
Drawing Number.	MLPP/054461/LJ/ ACCESS 72 OVERVIEW
Rev	0

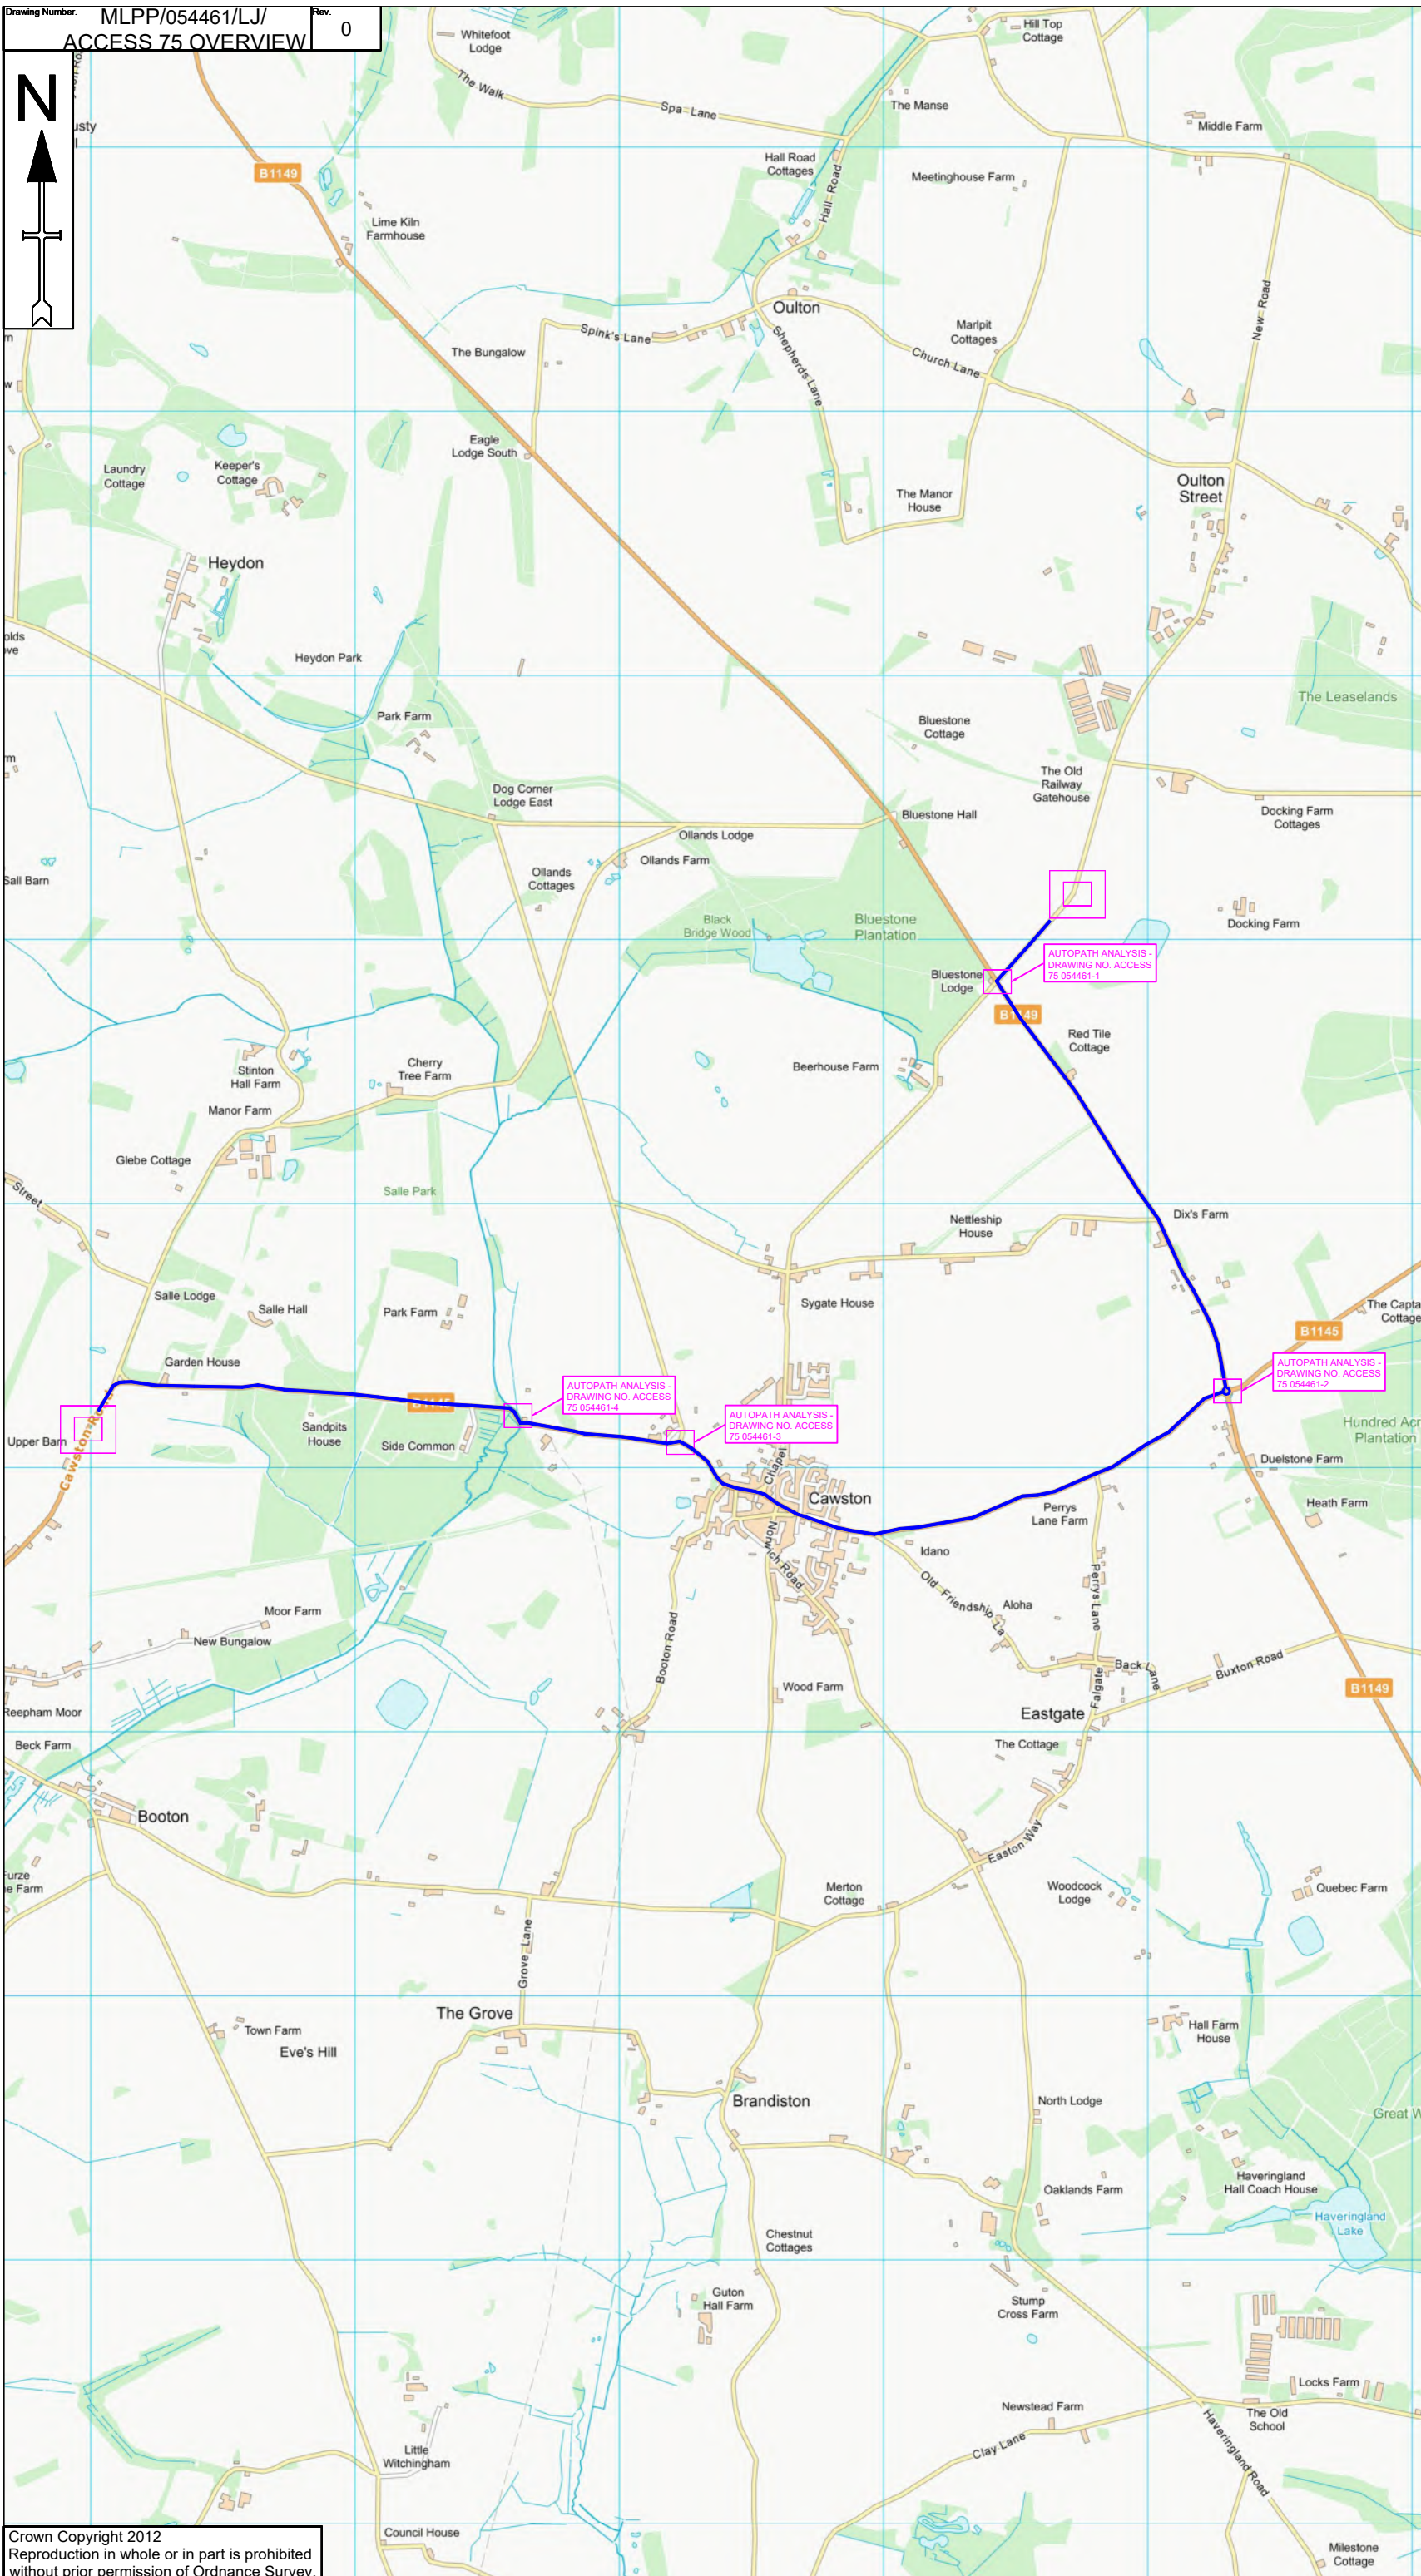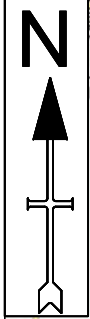

- Notes**
- All dimensions are in metres unless otherwise stated.
 - All traffic management to comply with Chapter 8 and any updates, and Safety at street works and roadworks (A code of practice)
 - All road markings and signs to be as per the Traffic Signs Regulations and General Directions 2016.
 - All permanent traffic signals will be bagged and switch off, at all times that temporary traffic signals are being used. This should be done with approval from said authority
- Key**
- Cable Delivery Route █
 - Autopath Analysis
 - Overhead Cable Identification
 - Width / Weight Restriction

AUTOPATH ANALYSIS - DRAWING NO. ACCESS 75 054461-4

AUTOPATH ANALYSIS - DRAWING NO. ACCESS 75 054461-3

AUTOPATH ANALYSIS - DRAWING NO. ACCESS 75 054461-1

AUTOPATH ANALYSIS - DRAWING NO. ACCESS 75 054461-2

ACCESS 75

Date Drawn	Surveyed	Drawn	Checked	Approved
11/19/2021	--	LJ	TL	TL





Client:

Project: **CABLE DELIVERY**

Drawing title/ Site Address: **RAF OULTON, THE STREET, OULTON, NR11 6RA**

Drawing status: Scale: **NTS** DO NOT SCALE

Client No. 1 OF 1
 Page No. MLPP/054461/LJ/
 Drawing Number. **ACCESS 75 OVERVIEW** Rev 0

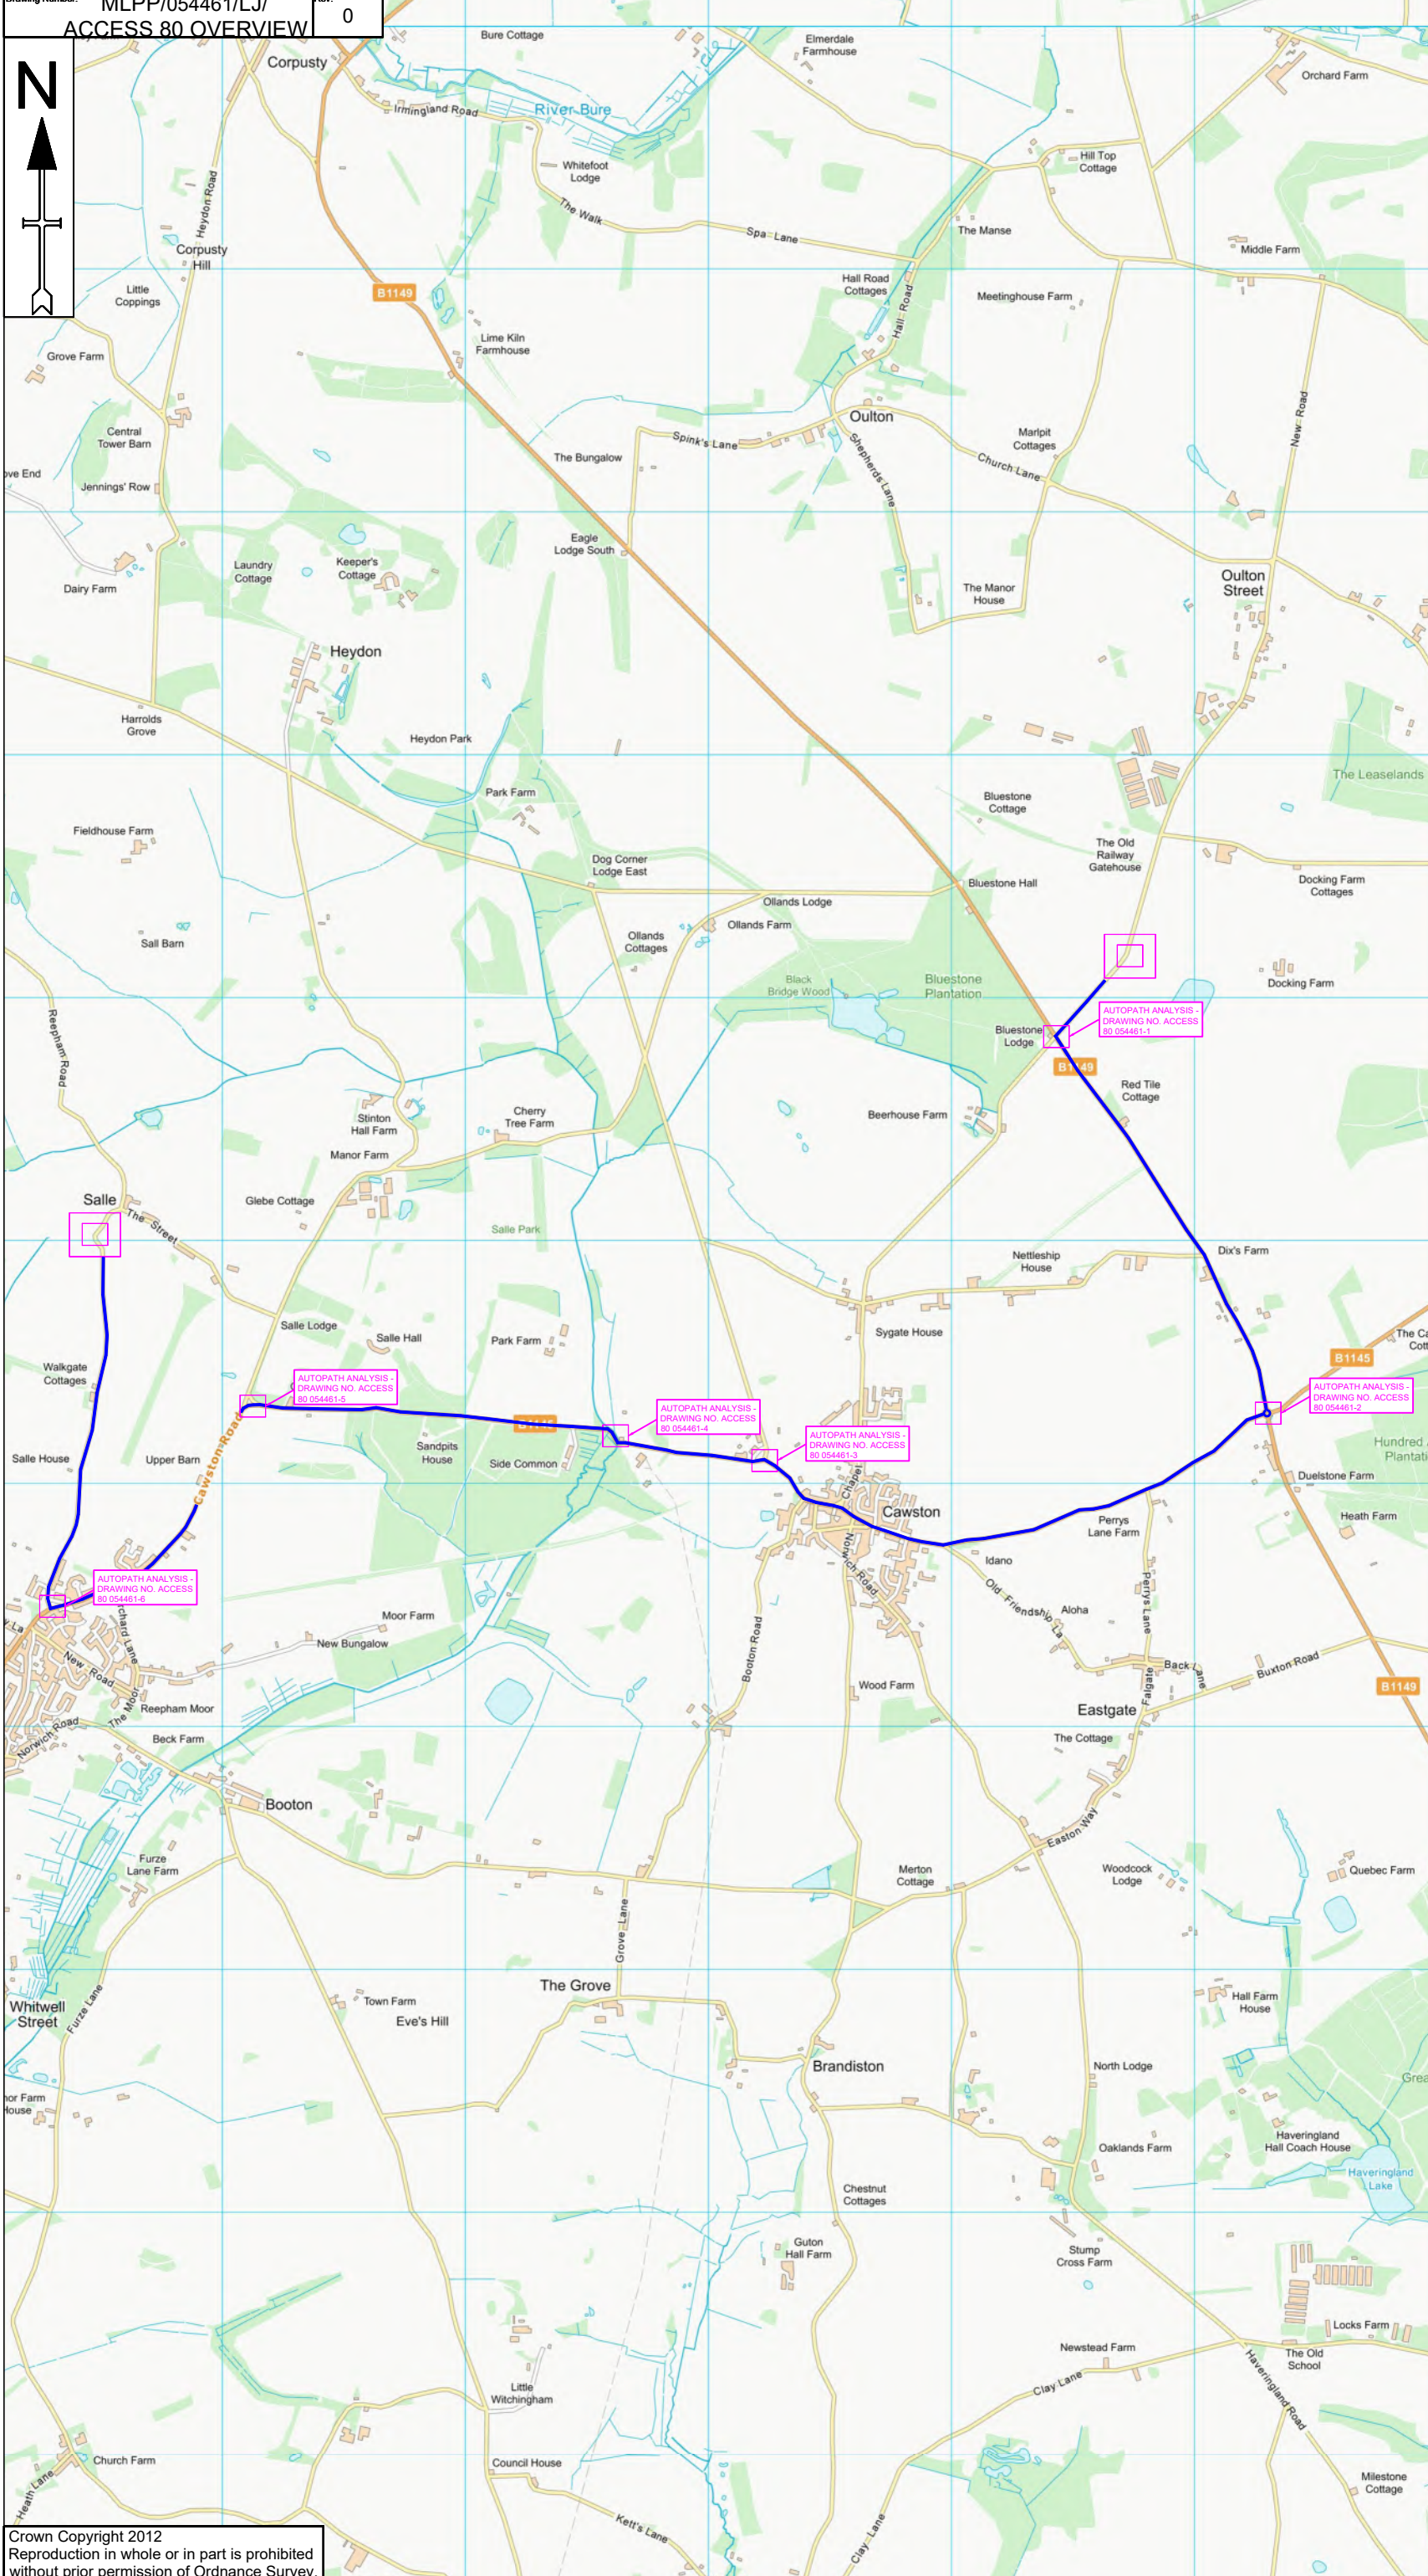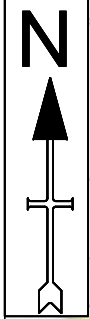

- Notes**
- All dimensions are in metres unless otherwise stated.
 - All traffic management to comply with Chapter 8 and any updates, and Safety at street works and roadworks (A code of practice)
 - All road markings and signs to be as per the Traffic Signs Regulations and General Directions 2016.
 - All permanent traffic signals will be bagged and switch off, at all times that temporary traffic signals are being used. This should be done with approval from said authority

Key

- Cable Delivery Route
- Autopath Analysis
- Overhead Cable Identification
- Width / Weight Restriction

ACCESS 80

Date Drawn	Surveyed	Drawn	Checked	Approved
11/19/2021	--	LJ	TL	TL

MLP Traffic Ltd
 MLP Traffic Ltd, Millpond Farm, Garboldisham, Norfolk, IP22 2SP, Tel: 0330 016 96 96



Client: **VolkerFrispatrick**

Project: **CABLE DELIVERY**

Drawing title/ Site Address: **RAF OULTON, THE STREET, OULTON, NR11 6RA**

Drawing status: **Scale: NTS DO NOT SCALE**

Client No. **1 OF 1**
 Page No. **MLPP/054461/LJ/**
 Drawing Number. **ACCESS 80 OVERVIEW** Rev. **0**

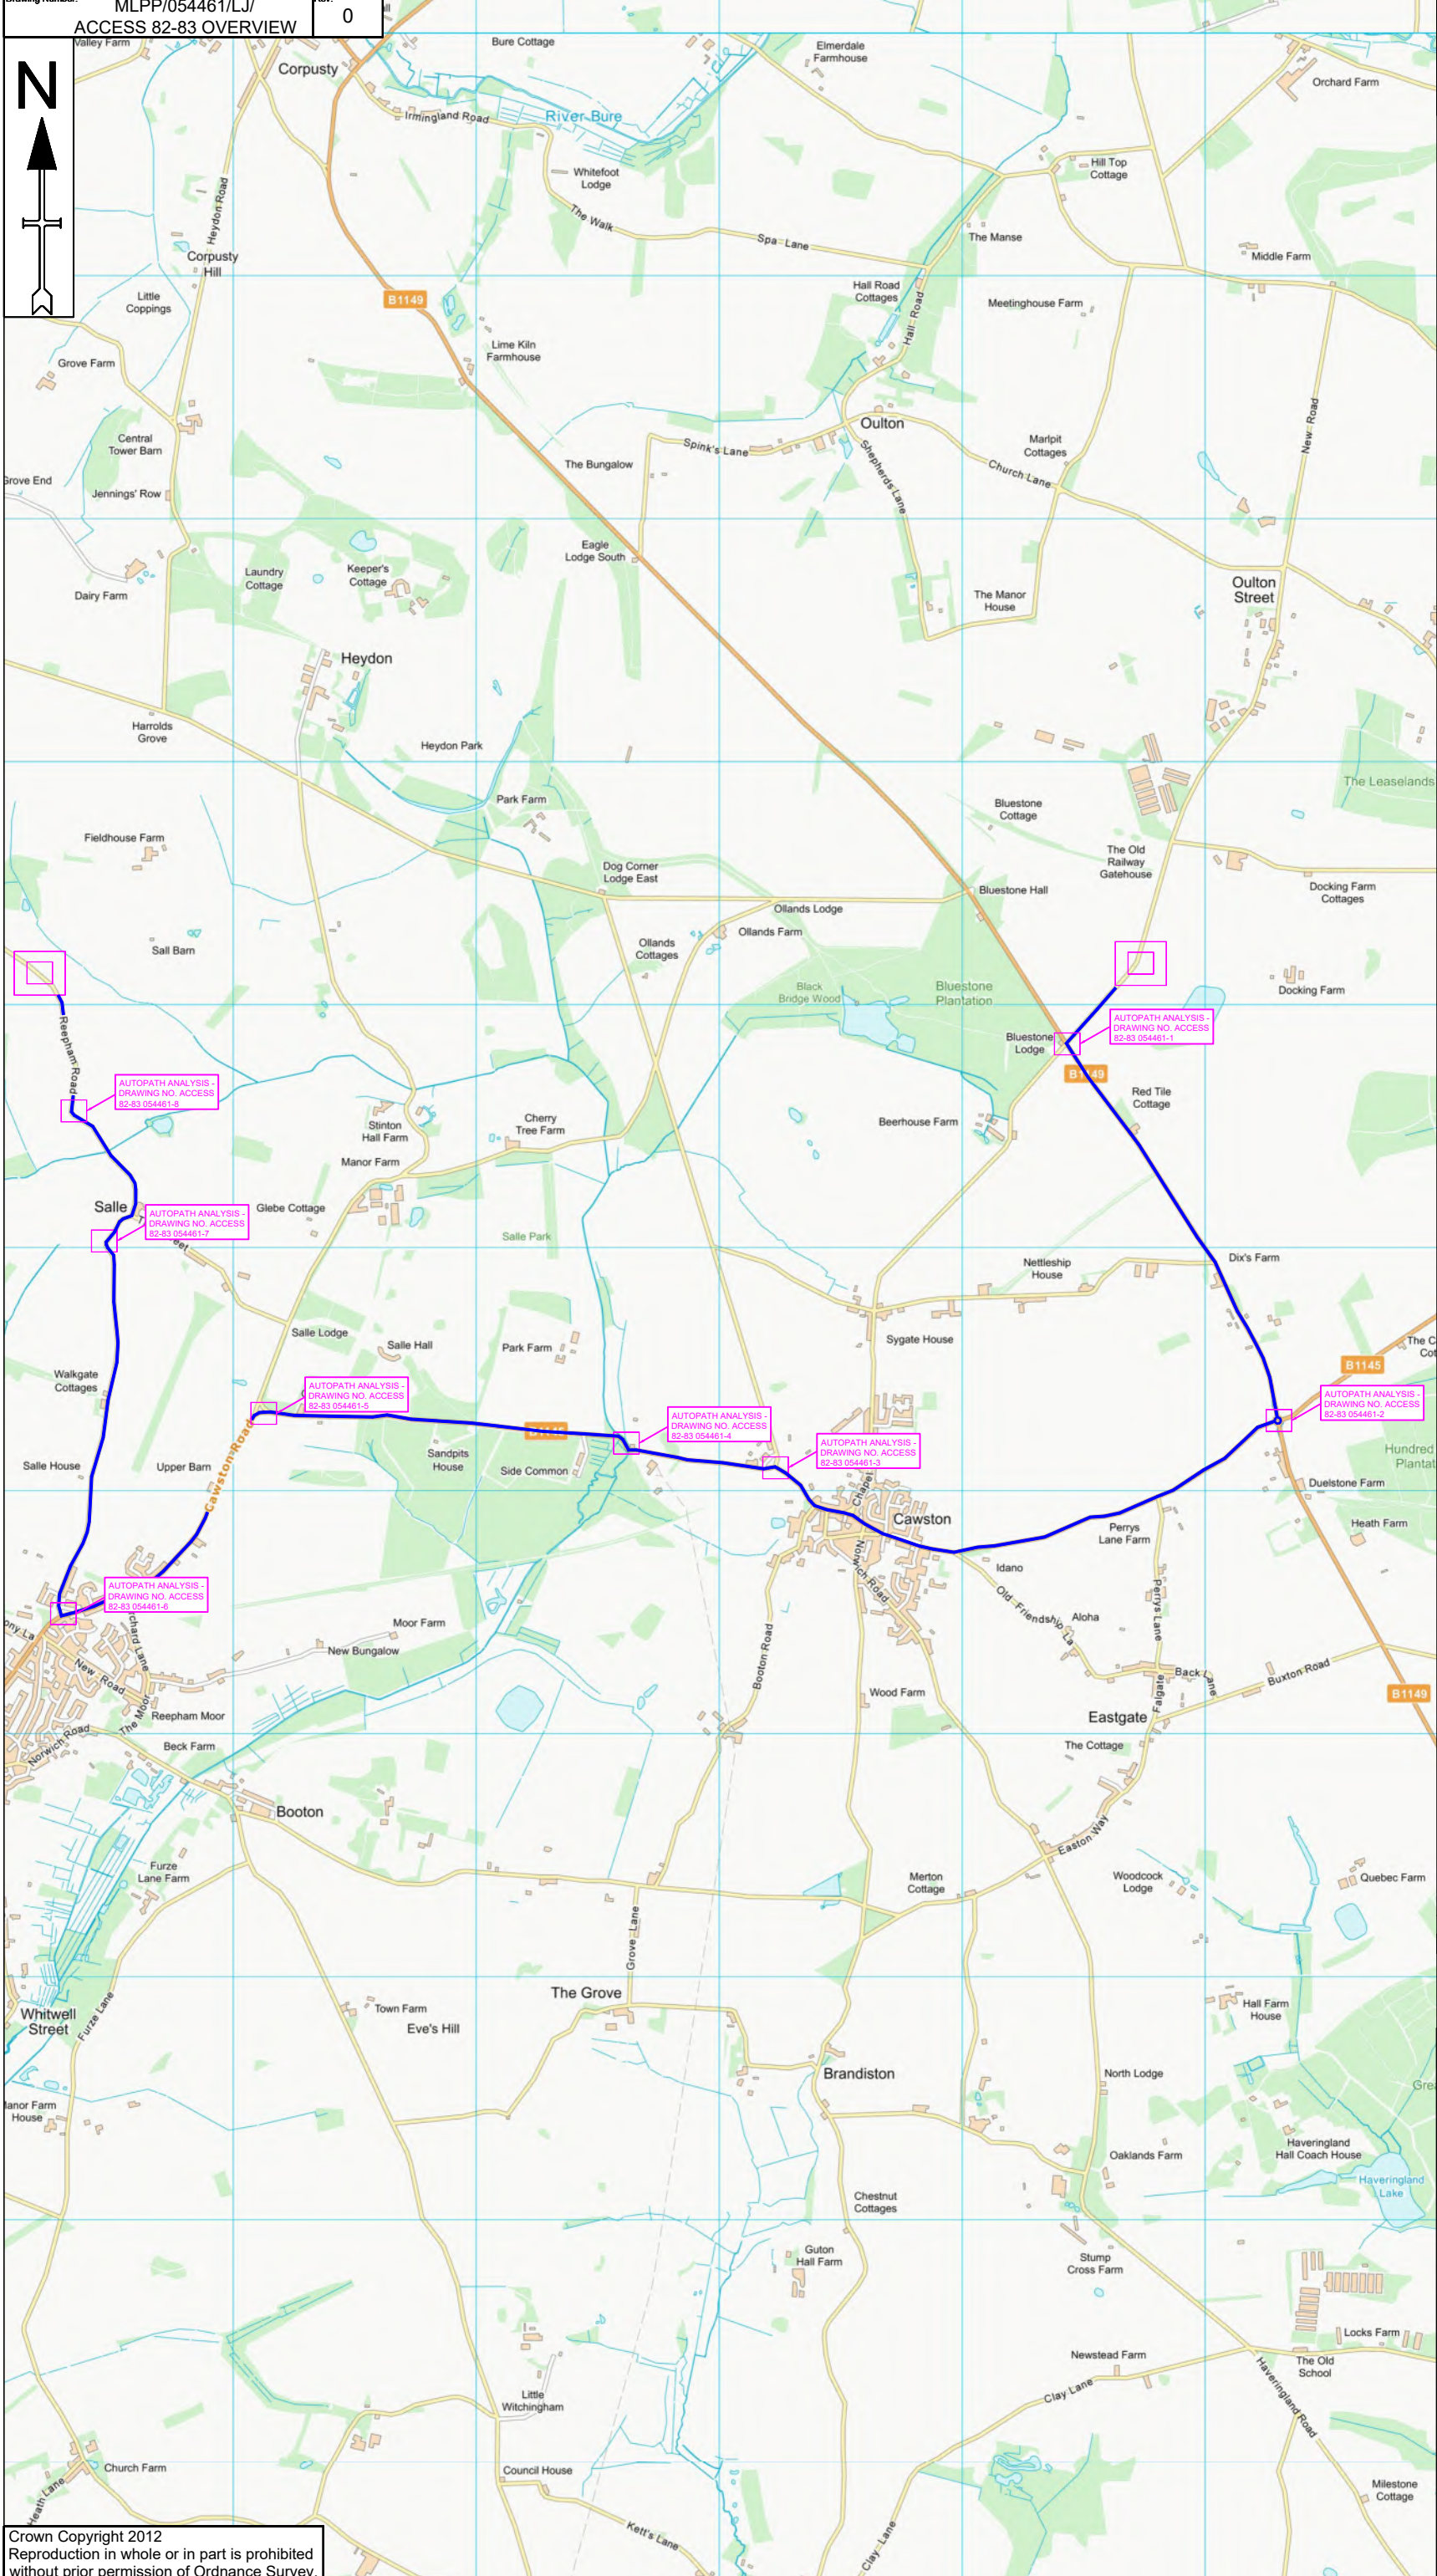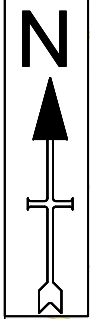

- Notes**
- All dimensions are in metres unless otherwise stated.
 - All traffic management to comply with Chapter 8 and any updates, and Safety at street works and roadworks (A code of practice)
 - All road markings and signs to be as per the Traffic Signs Regulations and General Directions 2016.
 - All permanent traffic signals will be bagged and switch off, at all times that temporary traffic signals are being used. This should be done with approval from said authority
- Key**
- Cable Delivery Route
 - Autopath Analysis
 - Overhead Cable Identification
 - Width / Weight Restriction

ACCESS 82-83

Date Drawn	Surveyed	Drawn	Checked	Approved
11/10/2021	--	LJ	TL	TL





Client:

Project: **CABLE DELIVERY**

Drawing title/ Site Address: **RAF OULTON, THE STREET, OULTON, NR11 6RA**

Scale	NTS	DO NOT SCALE
Page No.	1 OF 1	
Drawing Number:	MLPP/054461/LJ/ ACCESS 82-83 OVERVIEW	Rev 0

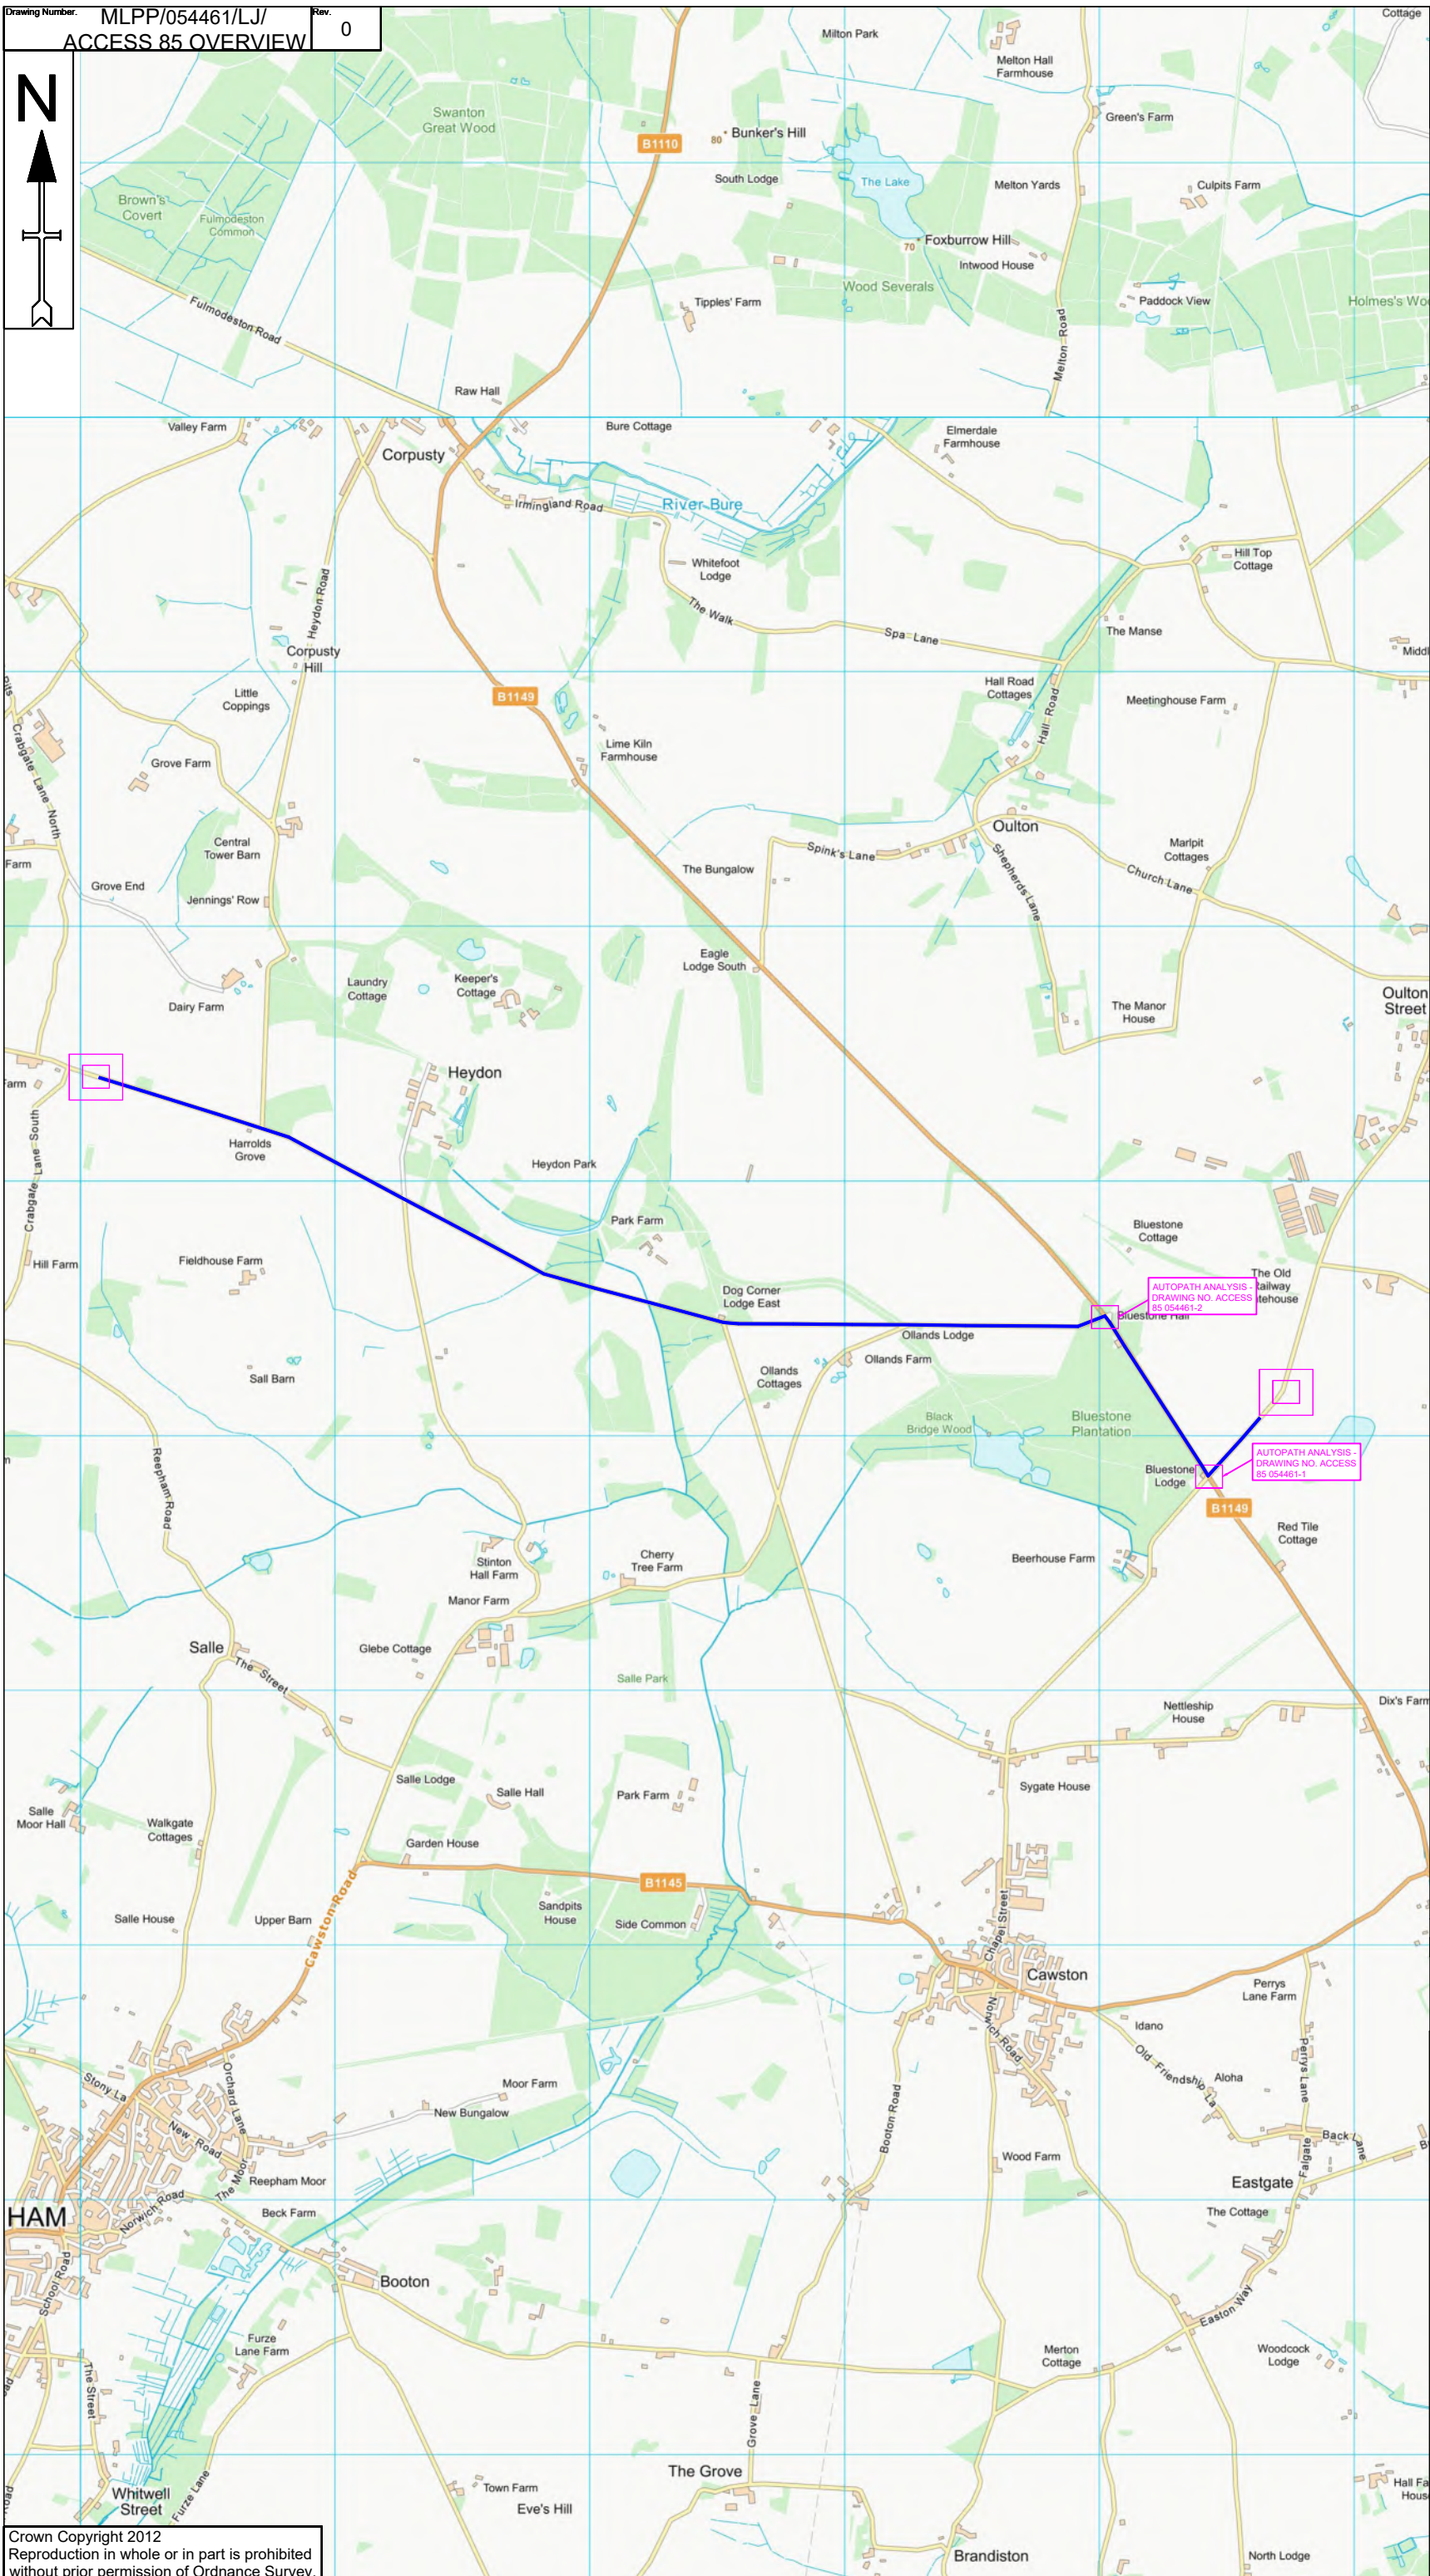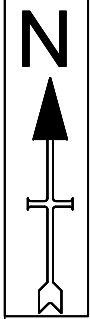

- Notes**
- All dimensions are in metres unless otherwise stated.
 - All traffic management to comply with Chapter 8 and any updates and Safety at street works and roadworks (A code of practice)
 - All road markings and signs to be as per the Traffic Signs Regulations and General Directions 2016.
 - All permanent traffic signals will be bagged and switch off, at all times that temporary traffic signals are being used. This should be done with approval from said authority

Key

- Cable Delivery Route █
- Autopath Analysis
- Overhead Cable Identification
- Width / Weight Restriction

ACCESS 85

Date Drawn	Surveyed	Drawn	Checked	Approved
11/19/2021		LJ	TL	TL

MLP Traffic Ltd
 MLP Traffic Ltd, Millpond Farm, Garboldisham, Norfolk, IP22 2SP, Tel: 0330 016 96 96



Client:

Project: **CABLE DELIVERY**

Drawing title/ Site Address: **RAF OULTON, THE STREET, OULTON, NR11 6RA**

Drawing status: **NTS DO NOT SCALE**

Scale	NTS	DO NOT SCALE
Client No.	1 OF 1	
Page No.	MLPP/054461/LJ/	
Drawing Number	ACCESS 85 OVERVIEW	
Rev	0	

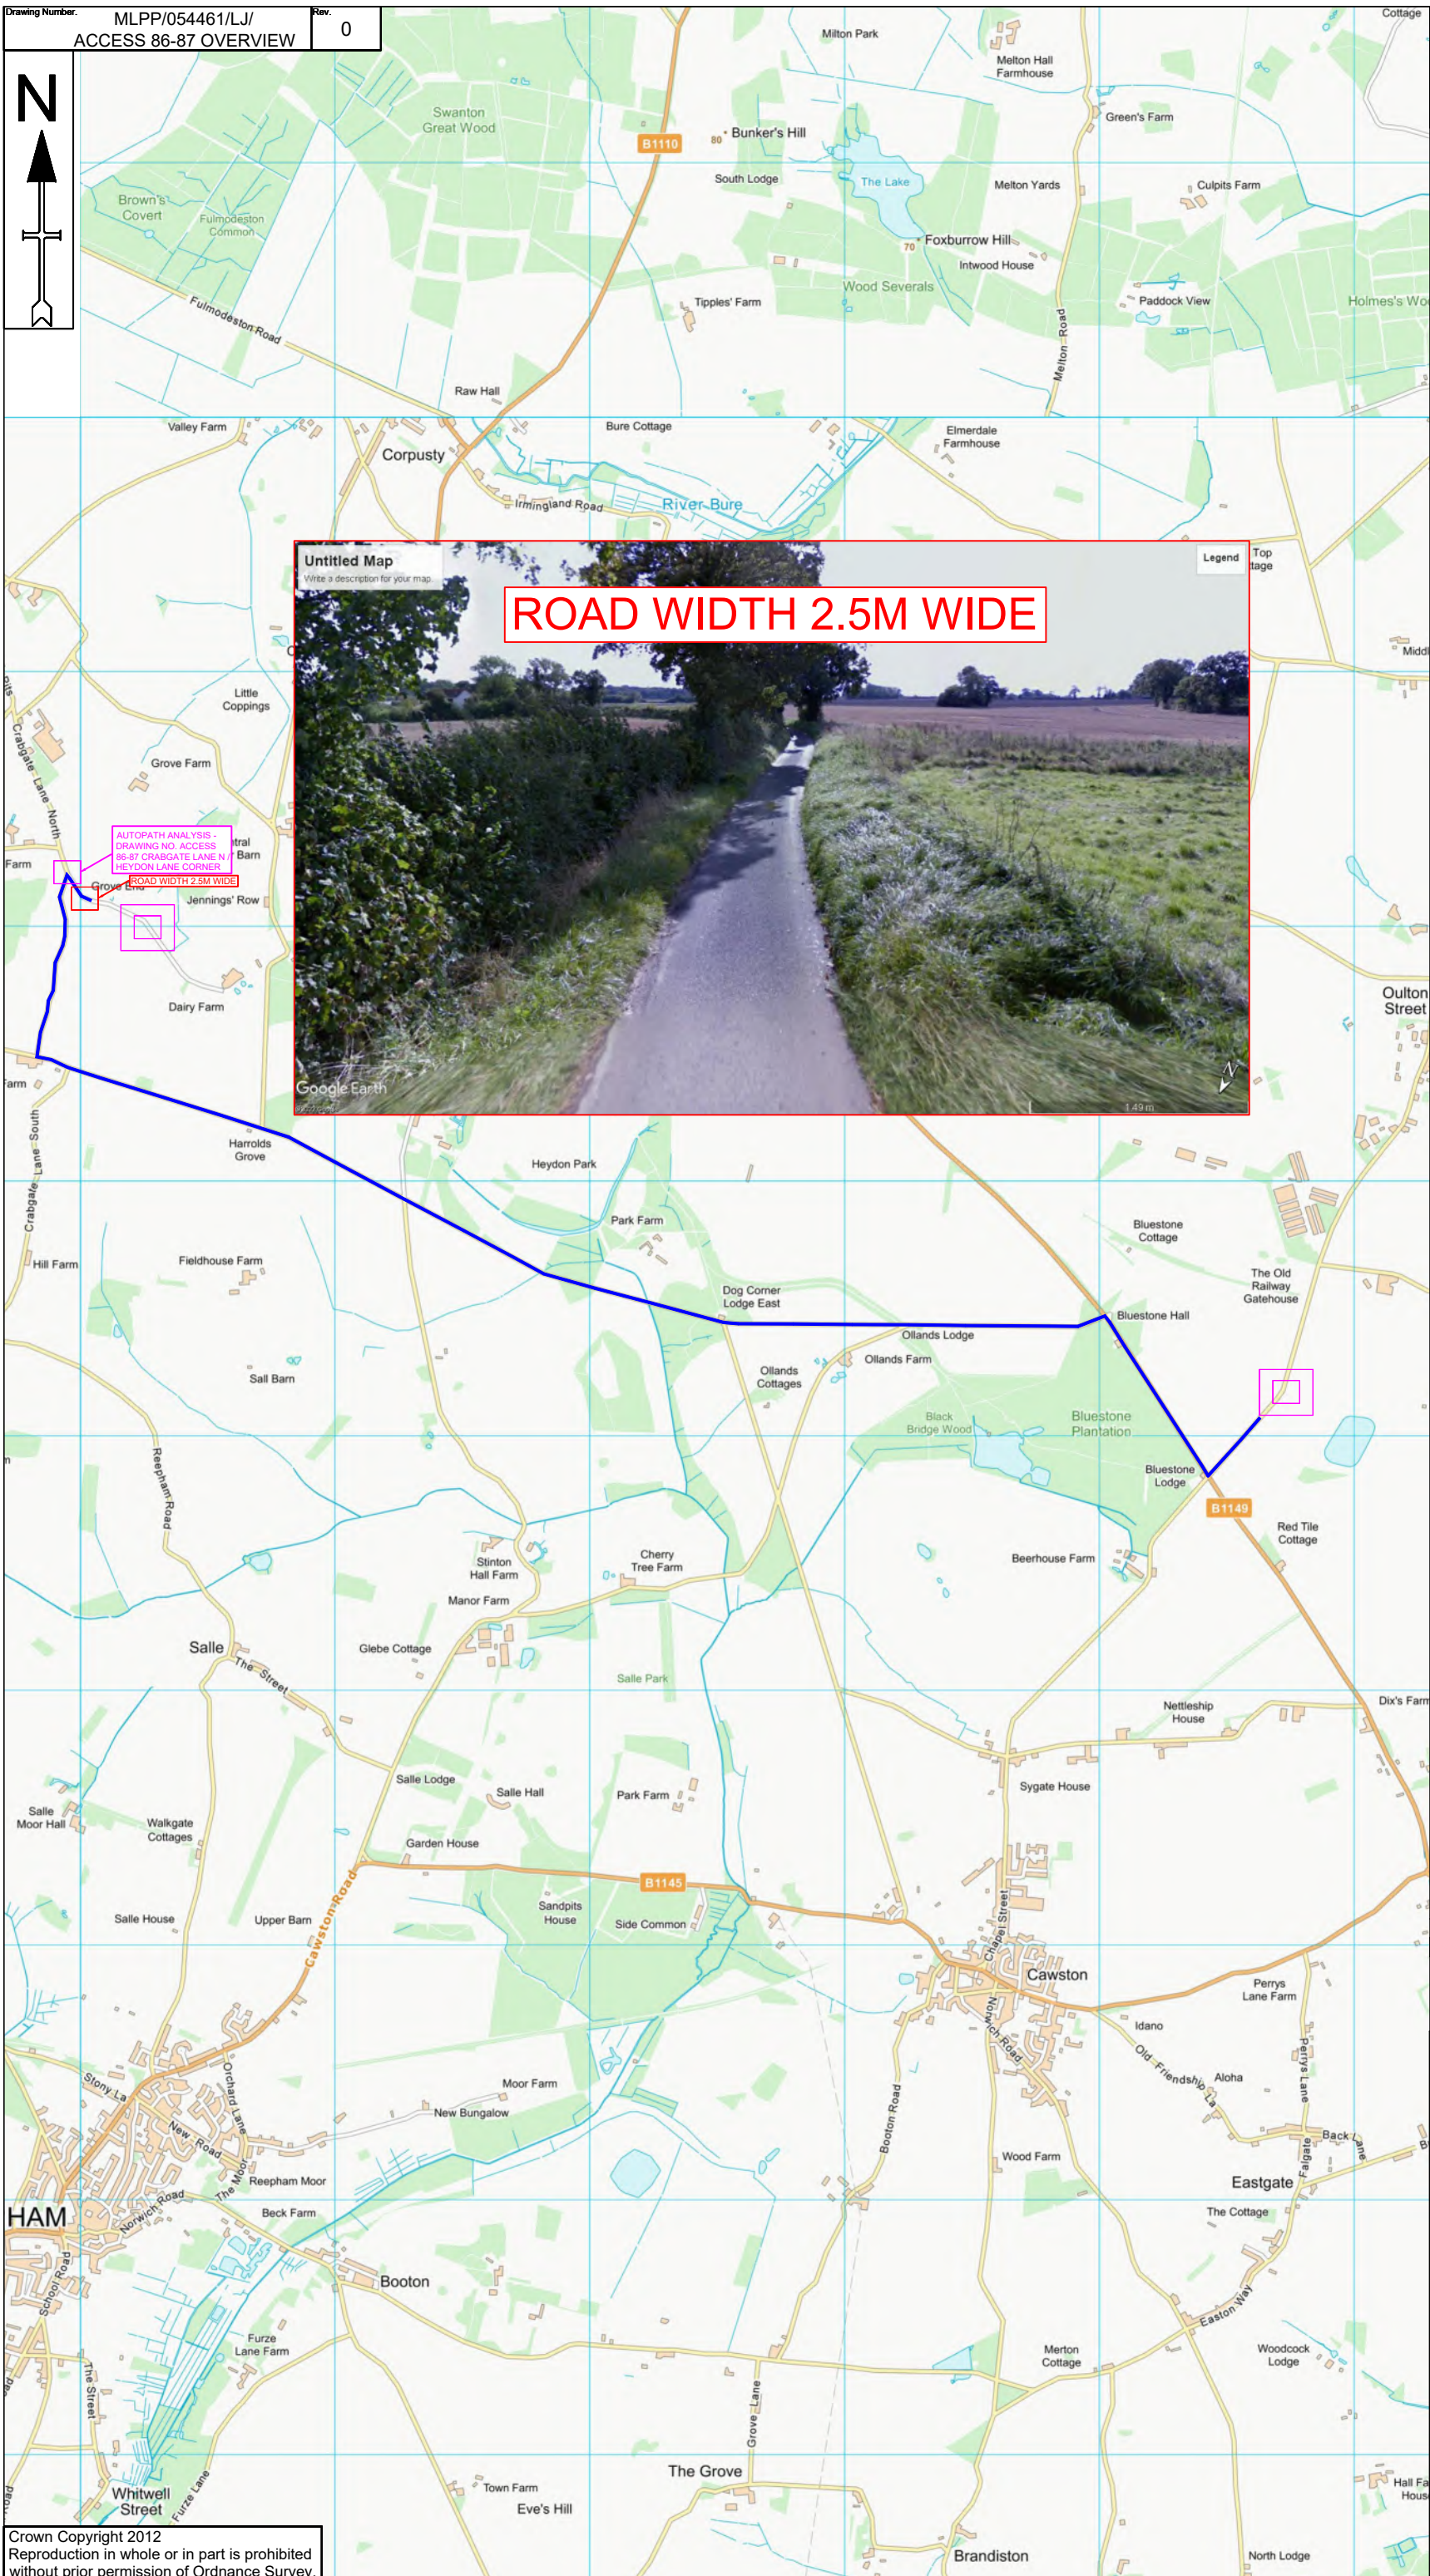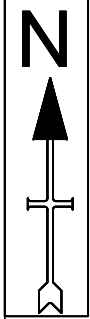

- Notes**
- All dimensions are in metres unless otherwise stated.
 - All traffic management to comply with Chapter 8 and any updates, and Safety at street works and roadwork's (A code of practice)
 - All road markings and signs to be as per the Traffic Signs Regulations and General Directions 2016.
 - All permanent traffic signals will be bagged and switch off, at all times that temporary traffic signals are being used. This should be done with approval from said authority

- Key**
- Cable Delivery Route █
 - Autopath Analysis
 - Overhead Cable Identification
 - Width / Weight Restriction

ROAD WIDTH 2.5M WIDE

ACCESS 86-87

Date Drawn	Surveyed	Drawn	Checked	Approved
11/10/2021		LJ	TL	TL





Client: VolkerWessels

Project: **CABLE DELIVERY**

Drawing title/ Site Address: **RAF OULTON, THE STREET, OULTON, NR11 6RA**

Scale	NTS	DO NOT SCALE
Client No.	1 OF 1	
Page No.	1	
Drawing Number:	MLPP/054461/LJ/ ACCESS 86-87 OVERVIEW	Rev 0

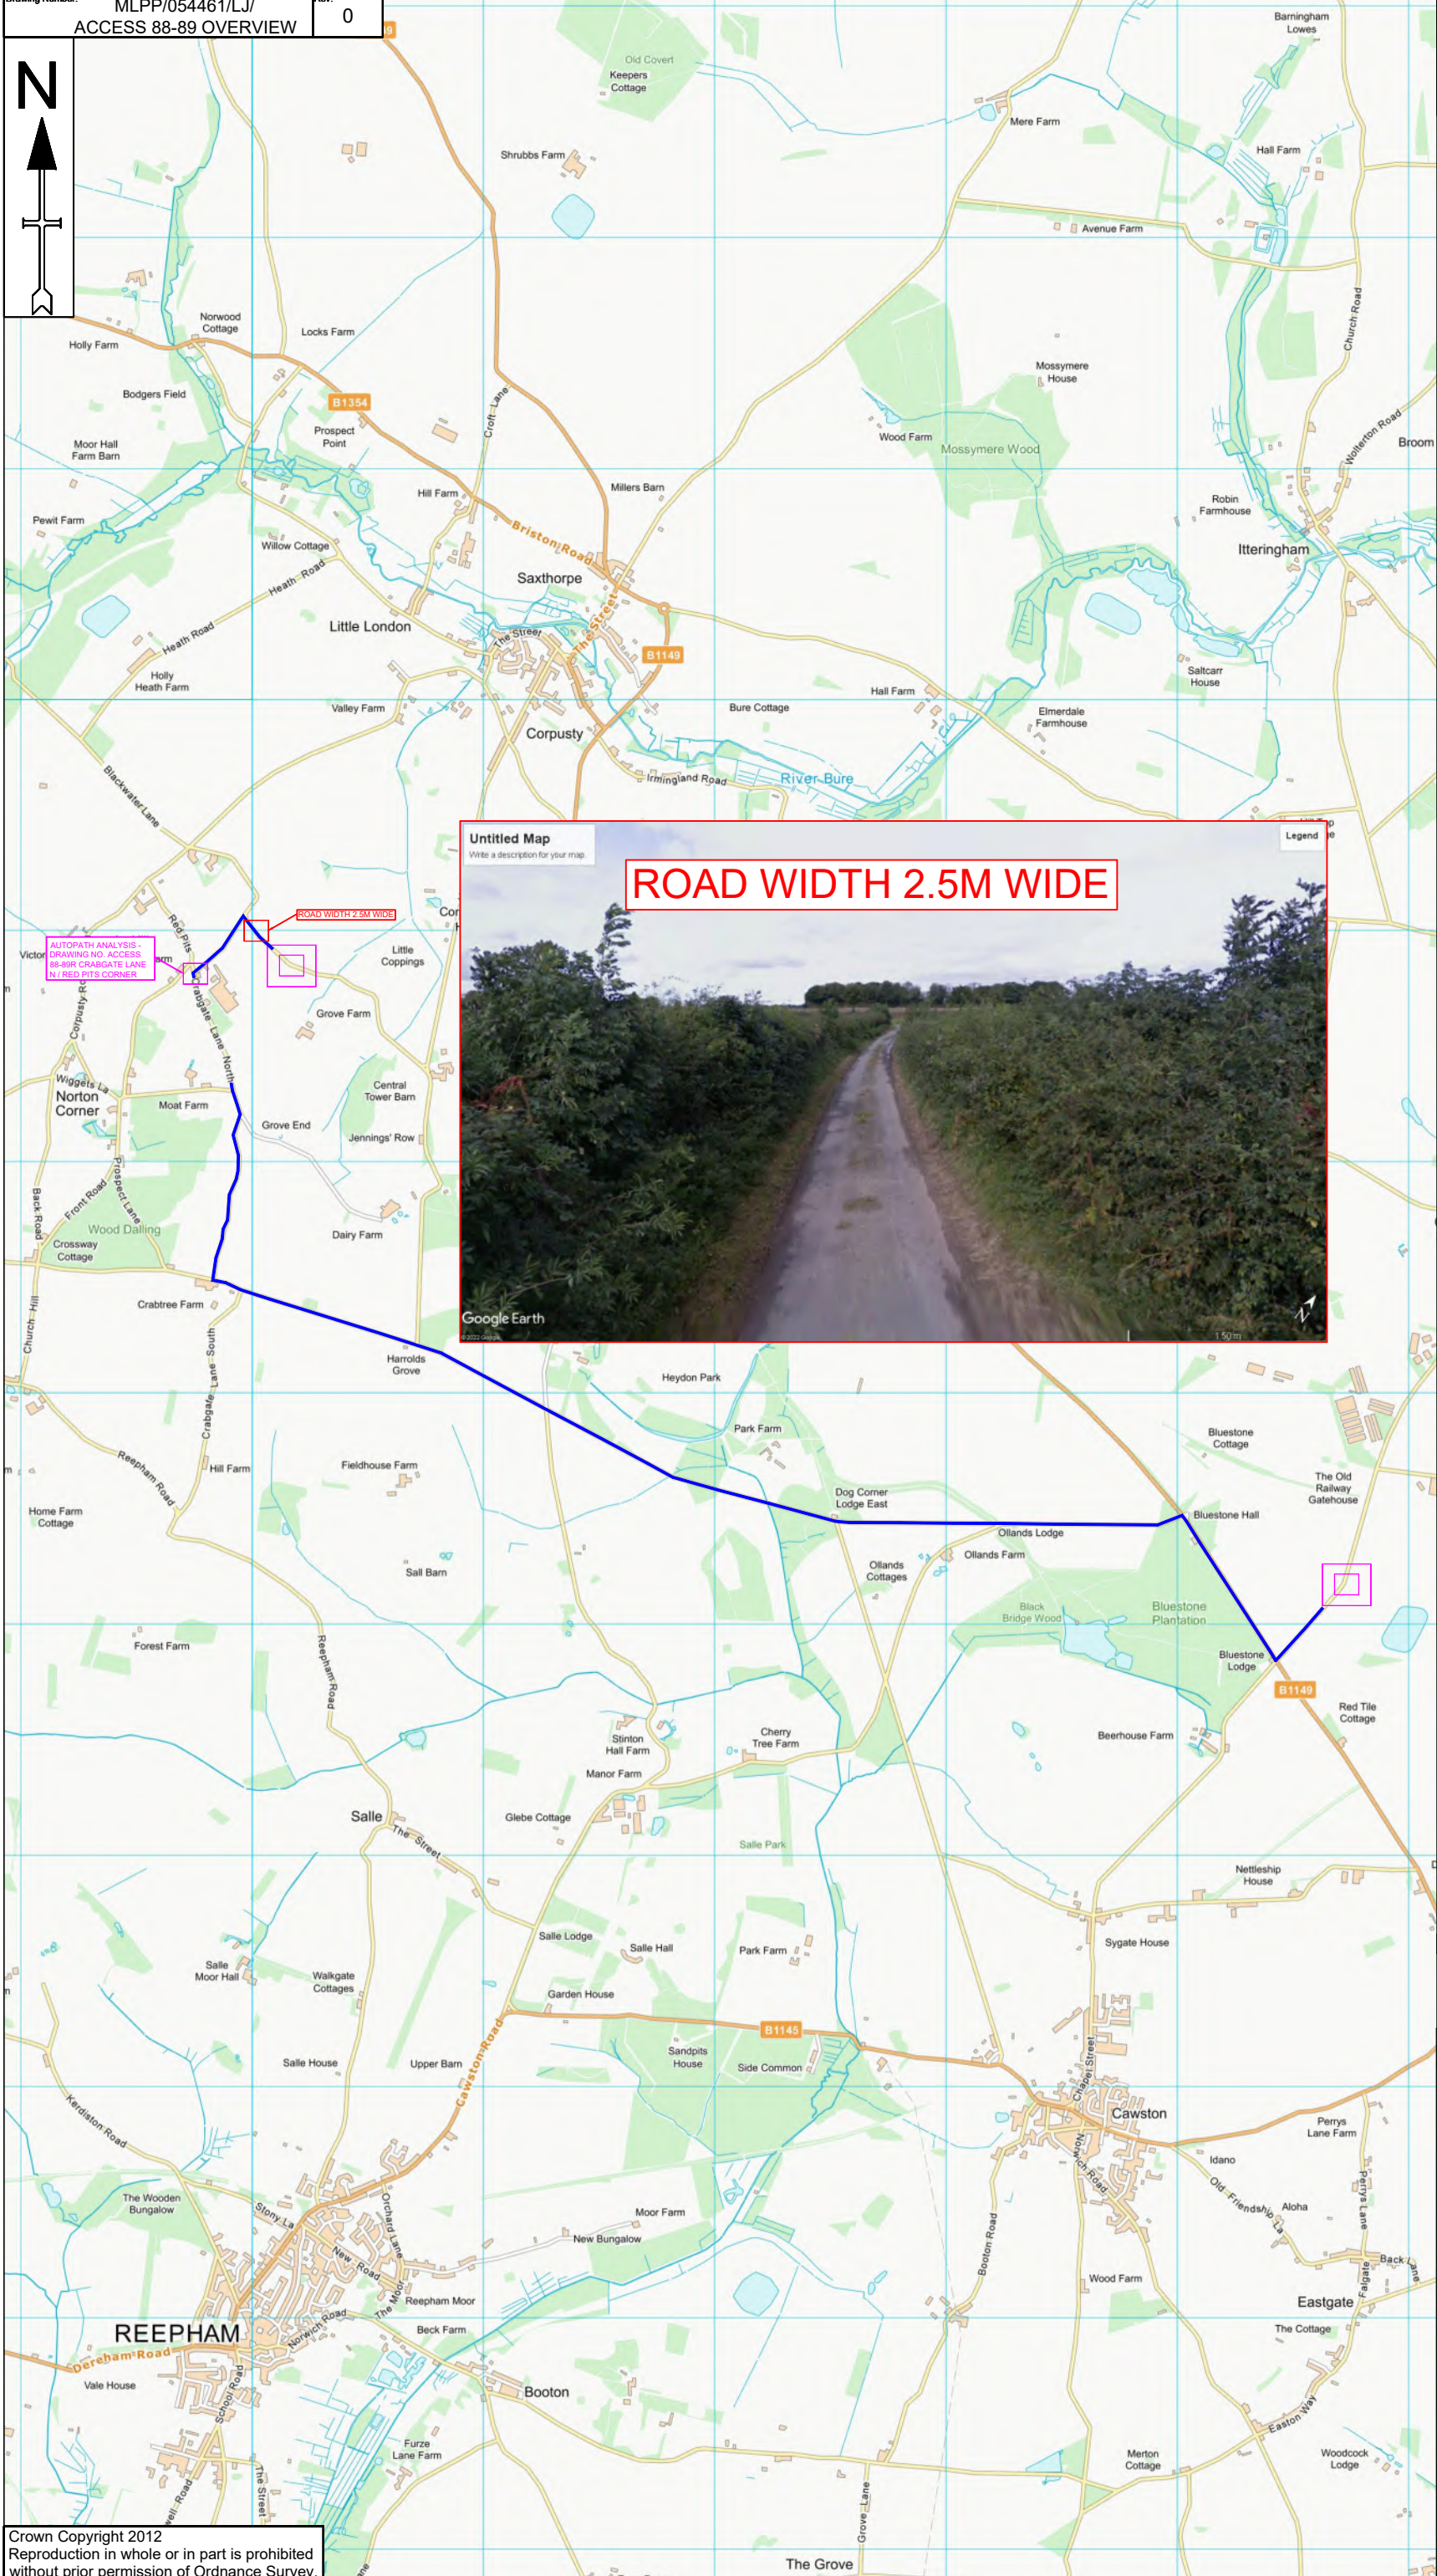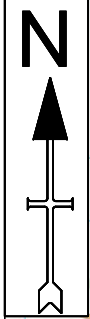

- Notes**
- All dimensions are in metres unless otherwise stated.
 - All traffic management to comply with Chapter 8 and any updates, and Safety at street works and roadworks (A code of practice)
 - All road markings and signs to be as per the Traffic Signs Regulations and General Directions 2016.
 - All permanent traffic signals will be bagged and switch off, at all times that temporary traffic signals are being used. This should be done with approval from said authority
- Key**
- Cable Delivery Route █
 - Autopath Analysis
 - Overhead Cable Identification
 - Width / Weight Restriction

ACCESS 88-89

Date Drawn	Surveyed	Drawn	Checked	Approved
11/10/2021	--	LJ	TL	TL





Client: [WalkerFrischick](#)

Project: **CABLE DELIVERY**

Drawing title/ Site Address: **RAF OULTON, THE STREET, OULTON, NR11 6RA**

Drawing status: Scale: **NTS** **DO NOT SCALE**

Client No.	1 OF 1	
Page No.	MLPP/054461/LJ/ ACCESS 88-89 OVERVIEW	
Drawing Number.	Rev	0

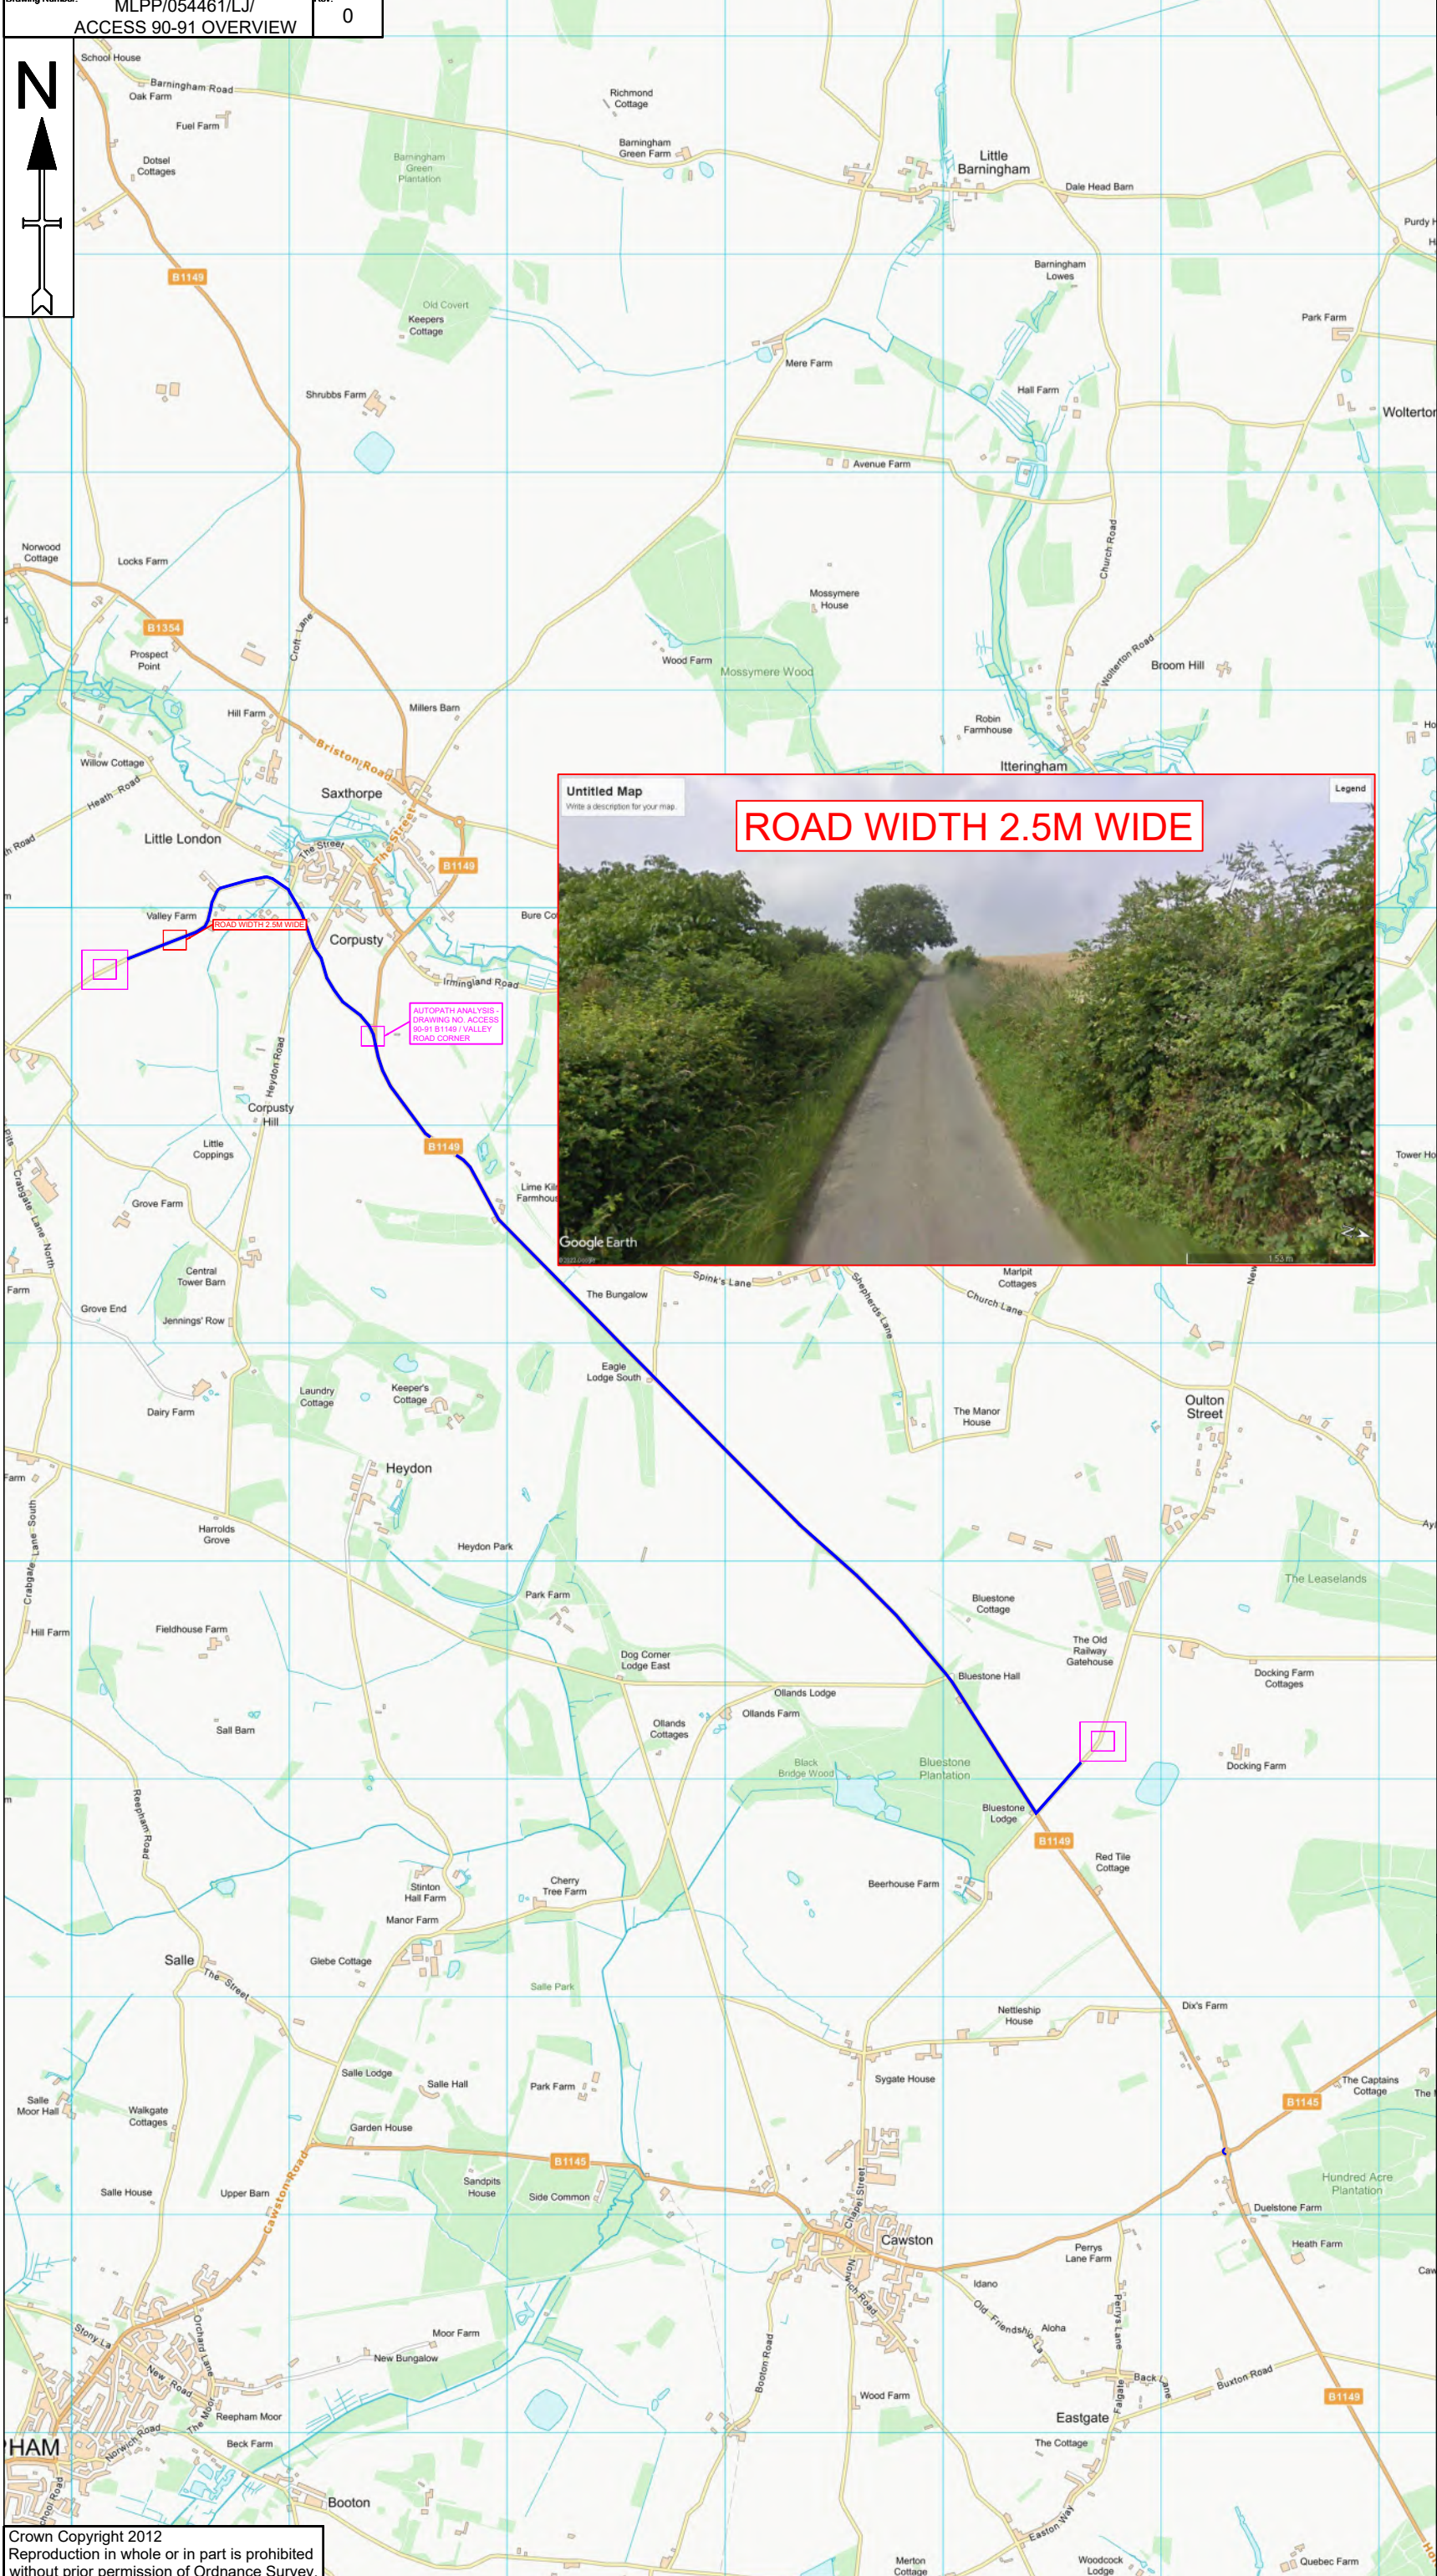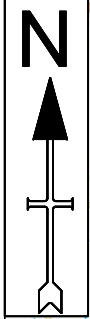

- Notes**
- All dimensions are in metres unless otherwise stated.
 - All traffic management to comply with Chapter 8 and any updates, and Safety at street works and roadwork's (A code of practice)
 - All road markings and signs to be as per the Traffic Signs Regulations and General Directions 2016.
 - All permanent traffic signals will be bagged and switch off, at all times that temporary traffic signals are being used. This should be done with approval from said authority
- Key**
- Cable Delivery Route █
 - Autopath Analysis
 - Overhead Cable Identification
 - Width / Weight Restriction

ACCESS 90-91

Date Drawn	Surveyed	Drawn	Checked	Approved
11/19/2021	--	LJ	TL	TL




Client: [WalkerFrispatrick](#)

Project: **CABLE DELIVERY**

Drawing title/ Site Address: **RAF OULTON, THE STREET, OULTON, NR11 6RA**

Scale	NTS	DO NOT SCALE
Client No.	1 OF 1	
Page No.	1	
Drawing Number	MLPP/054461/LJ/ ACCESS 90-91 OVERVIEW	Rev 0

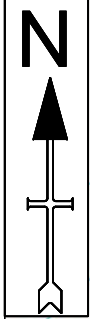

AUTOPATH ANALYSIS - DRAWING NO. ACCESS 96 054461-3

AUTOPATH ANALYSIS - DRAWING NO. ACCESS 96 054461-2

AUTOPATH ANALYSIS - DRAWING NO. ACCESS 96 054461-1

- Notes**
- All dimensions are in metres unless otherwise stated.
 - All traffic management to comply with Chapter 8 and any updates and Safety at street works and roadwork's (A code of practice)
 - All road markings and signs to be as per the Traffic Signs Regulations and General Directions 2016.
 - All permanent traffic signals will be bagged and switch off, at all times that temporary traffic signals are being used. This should be done with approval from said authority
- Key**
- Cable Delivery Route █
 - Autopath Analysis
 - Overhead Cable Identification
 - Width / Weight Restriction

ACCESS 96

Date Drawn	Surveyed	Drawn	Checked	Approved
11/10/2021	--	LJ	TL	TL

MLP Traffic Ltd.
 Millpond Farm,
 Garboldisham,
 Norfolk, IP22 2SP
 Tel: 0330 016 96 96


Client:

Project: **CABLE DELIVERY**

Drawing title/ Site Address: **RAF OULTON,
 THE STREET,
 OULTON,
 NR11 6RA**

Drawing status: Scale: NTS DO NOT SCALE

Client No.	
Page No.	1 OF 1
Drawing Number:	MLPP/054461/LJ/
	ACCESS 96 OVERVIEW
Rev	0

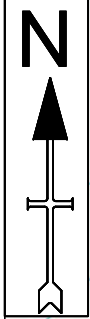

- Notes**
- All dimensions are in metres unless otherwise stated.
 - All traffic management to comply with Chapter 8 and any updates and Safety at street works and roadworks (A code of practice)
 - All road markings and signs to be as per the Traffic Signs Regulations and General Directions 2016.
 - All permanent traffic signals will be bagged and switch off, at all times that temporary traffic signals are being used. This should be done with approval from said authority

Key

- Cable Delivery Route █
- Autopath Analysis
- Overhead Cable Identification
- Width / Weight Restriction

ACCESS 97

Date Drawn	Surveyed	Drawn	Checked	Approved
11/10/2021	--	LJ	TL	TL

MLP Traffic Ltd
 MLP Traffic Ltd, Millpond Farm, Garboldisham, Norfolk, IP22 2SP, Tel: 0330 016 96 96


Client: **VolkerFitzpatrick**

Project: **CABLE DELIVERY**

Drawing title/ Site Address: **RAF OULTON, THE STREET, OULTON, NR11 6RA**

Drawing status: **Scale: NTS DO NOT SCALE**

Client No.	1 OF 1
Page No.	MLPP/054461/LJ/
Drawing Number:	ACCESS 97 OVERVIEW
Rev	0

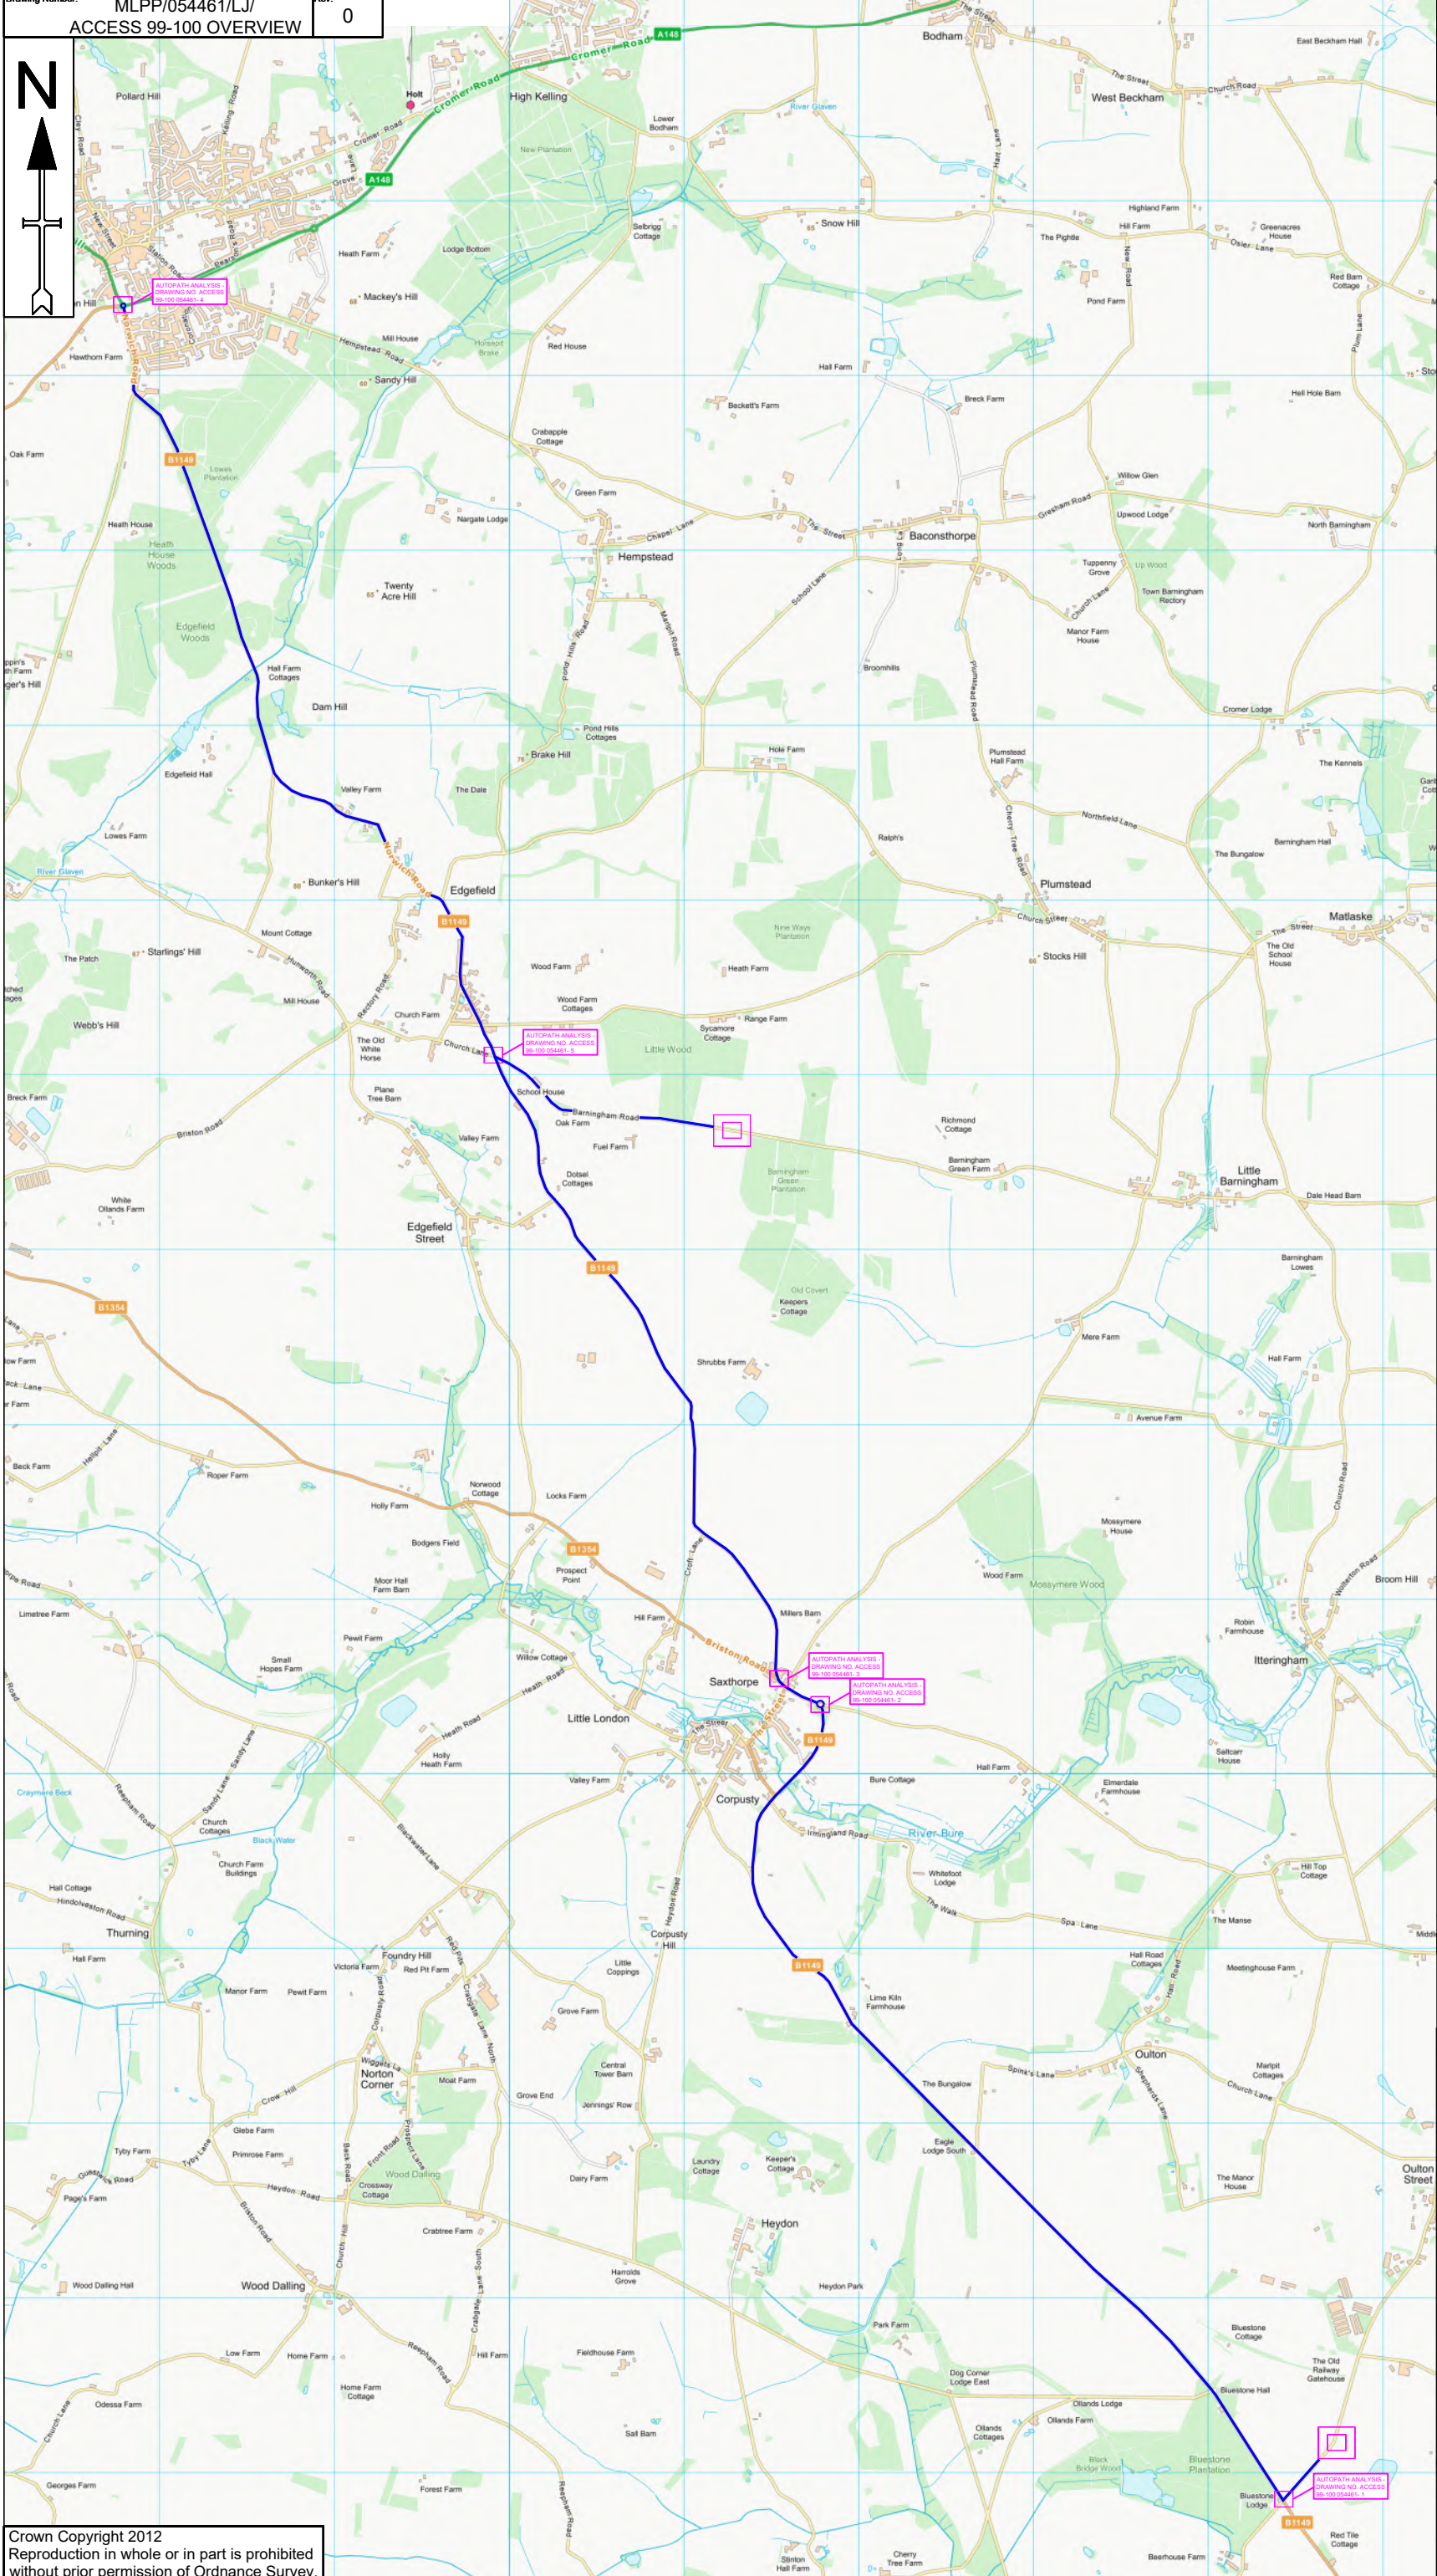

- Notes**
1. All dimensions are in metres unless otherwise stated.
 2. All traffic management to comply with Chapter 8 and any updates, and Safety at street works and roadworks (A code of practice)
 3. All road markings and signs to be as per the Traffic Signs Regulations and General Directions 2016.
 4. All permanent traffic signals will be bagged and switch off, at all times that temporary traffic signals are being used. This should be done with approval from said authority
- Key**
- Cable Delivery Route █
 - Autopath Analysis
 - Overhead Cable Identification
 - Width / Weight Restriction

ACCESS 99-100

Date Drawn	Surveyed	Drawn	Checked	Approved
11/10/2021	--	LJ	TL	TL

MLP Traffic Ltd.
 Millpond Farm,
 Garboldisham,
 Norfolk,
 IP22 2SP
 Tel: 0330 016 96 96

Client:



Project: **CABLE DELIVERY**

Drawing title/ Site Address: **RAF OULTON,
 THE STREET,
 OULTON,
 NR11 6RA**

Drawing status

Scale	NTS	DO NOT SCALE
-------	-----	--------------

Client No.	
Page No.	1 OF 1
Drawing Number.	MLPP/054461/LJ/ ACCESS 99-100 OVERVIEW
Rev	0

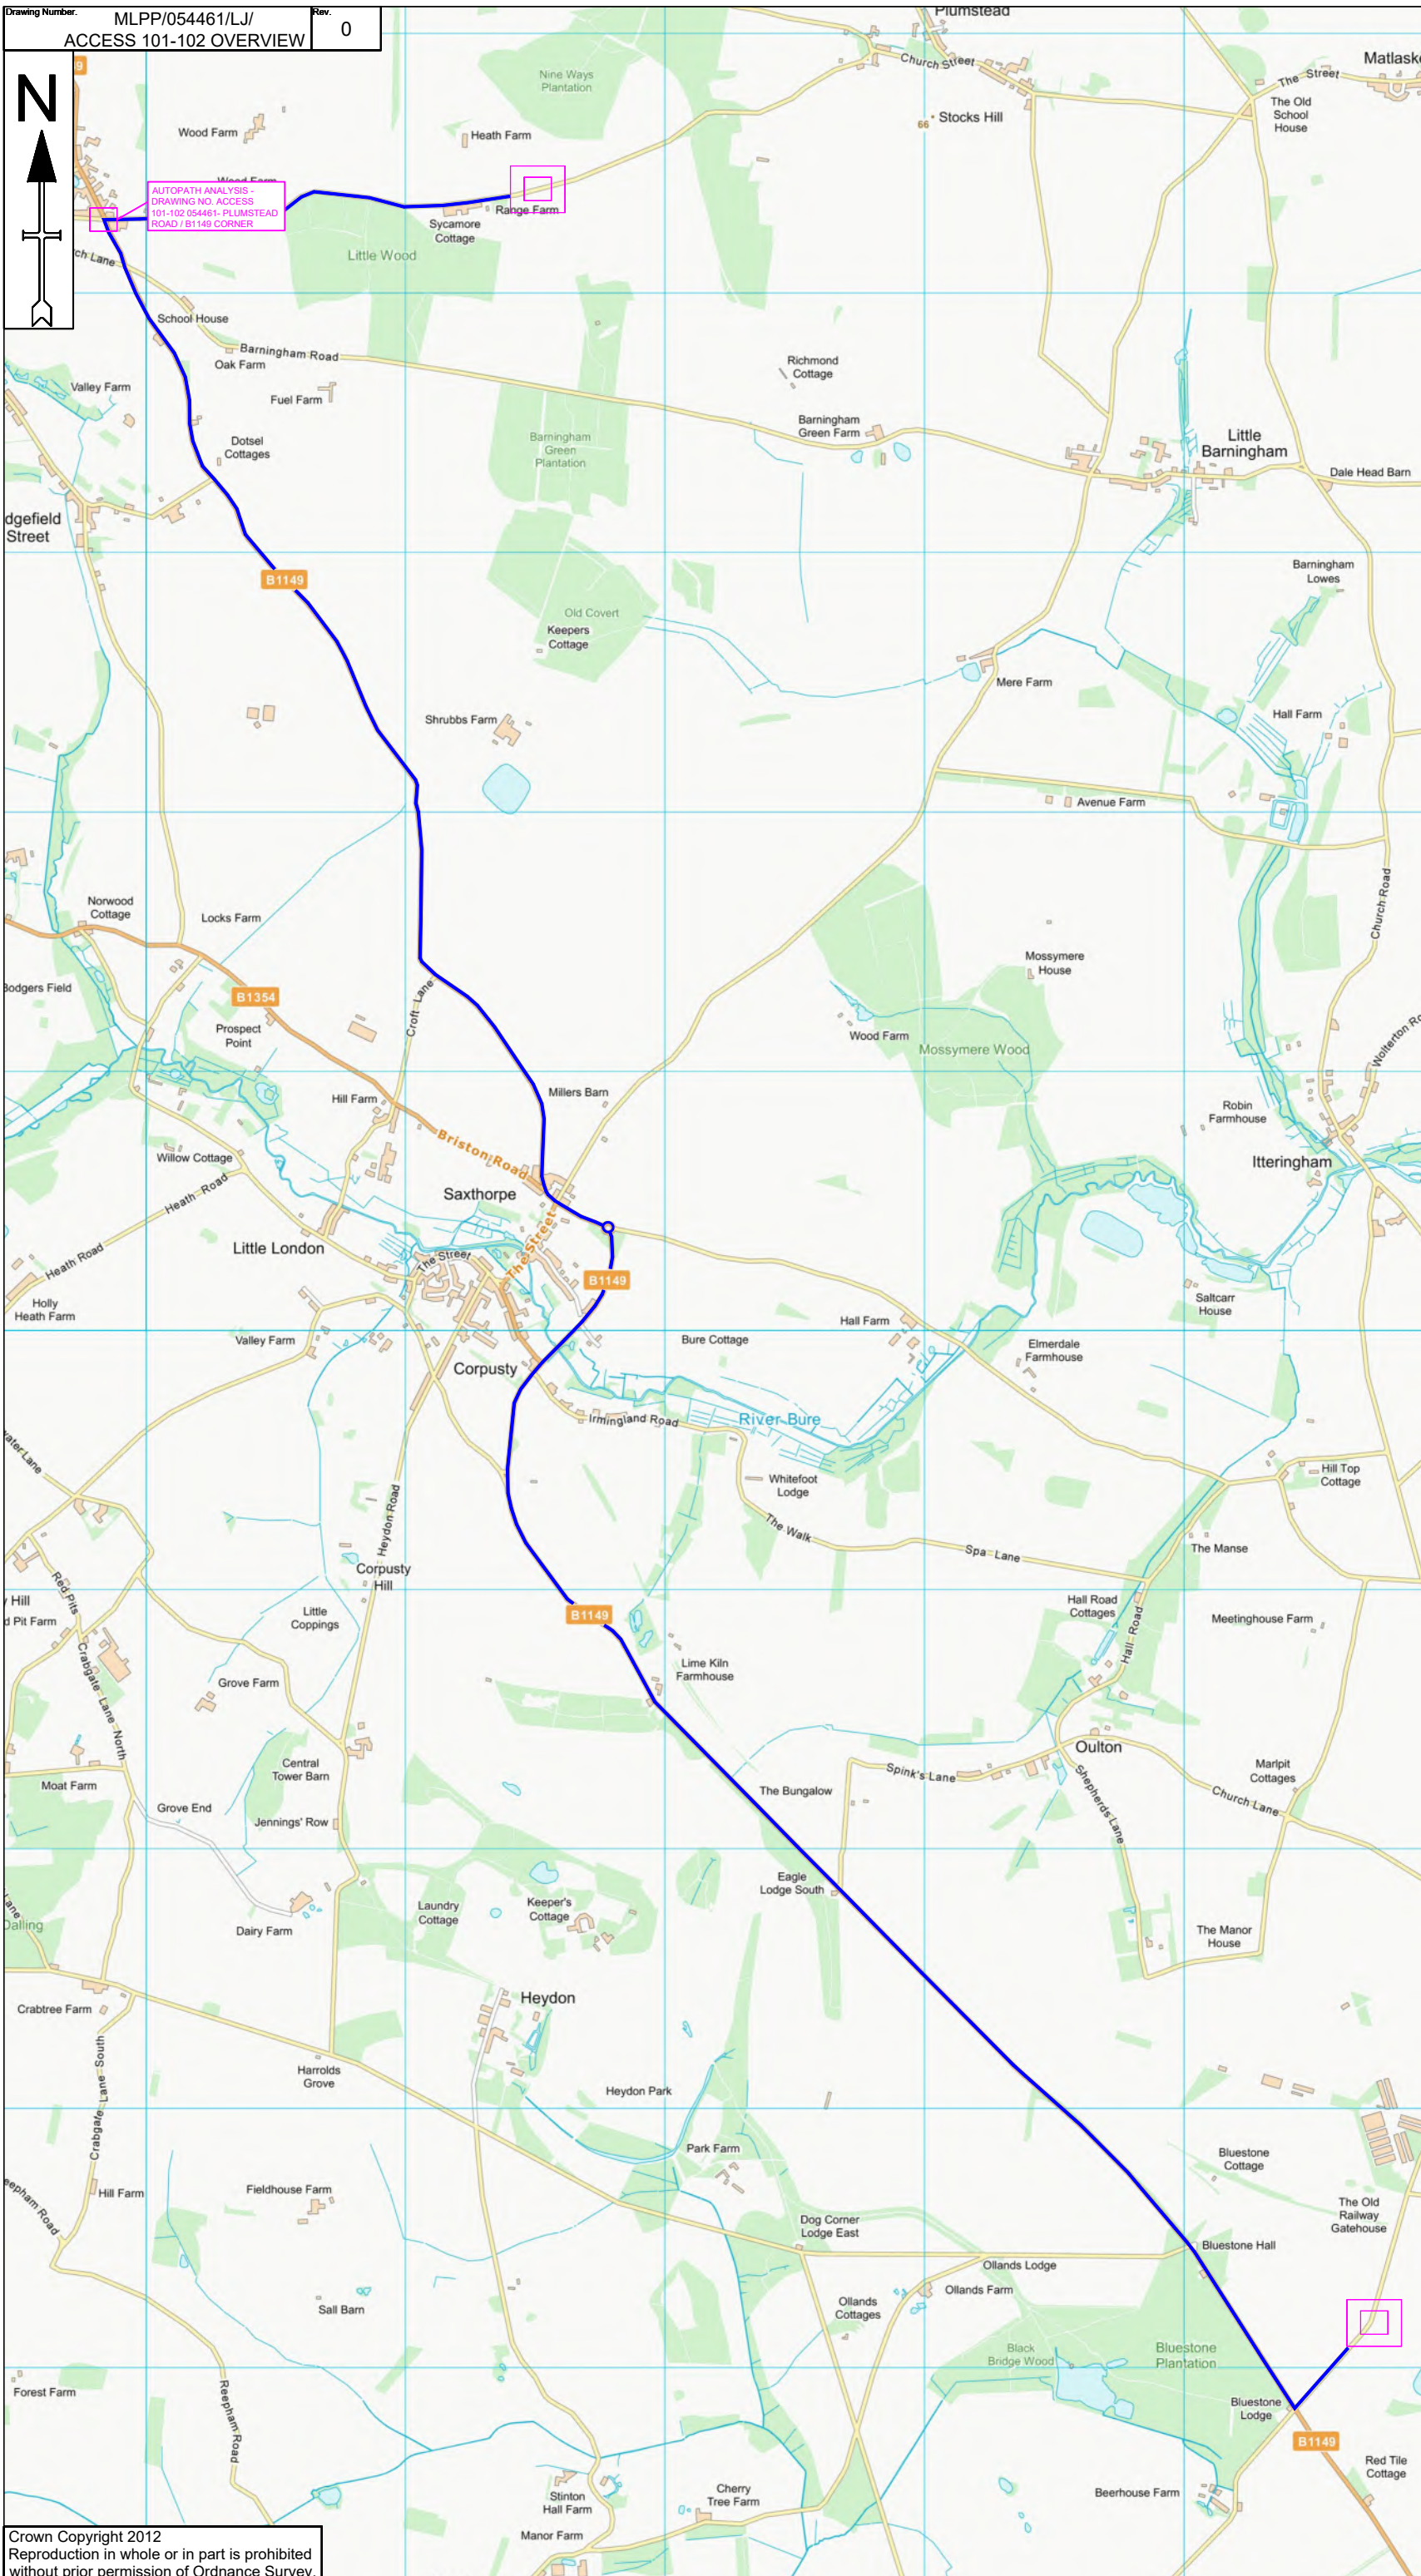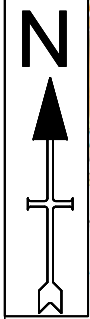

- Notes**
- All dimensions are in metres unless otherwise stated.
 - All traffic management to comply with Chapter 8 and any updates, and Safety at street works and roadworks (A code of practice)
 - All road markings and signs to be as per the Traffic Signs Regulations and General Directions 2016.
 - All permanent traffic signals will be bagged and switch off, at all times that temporary traffic signals are being used. This should be done with approval from said authority
- Key**
- Cable Delivery Route █
 - Autopath Analysis
 - Overhead Cable Identification
 - Width / Weight Restriction

ACCESS 101-102

Date Drawn	Surveyed	Drawn	Checked	Approved
11/19/2021	--	LJ	TL	TL





Client: [Walker Fraser Park](#)

Project: **CABLE DELIVERY**

Drawing title/ Site Address: **RAF OULTON, THE STREET, OULTON, NR11 6RA**

Scale	NTS	DO NOT SCALE
Client No.		
Page No.	1 OF 1	

Drawing Number:	MLPP/054461/LJ/	Rev	0
	ACCESS 101-102 OVERVIEW		

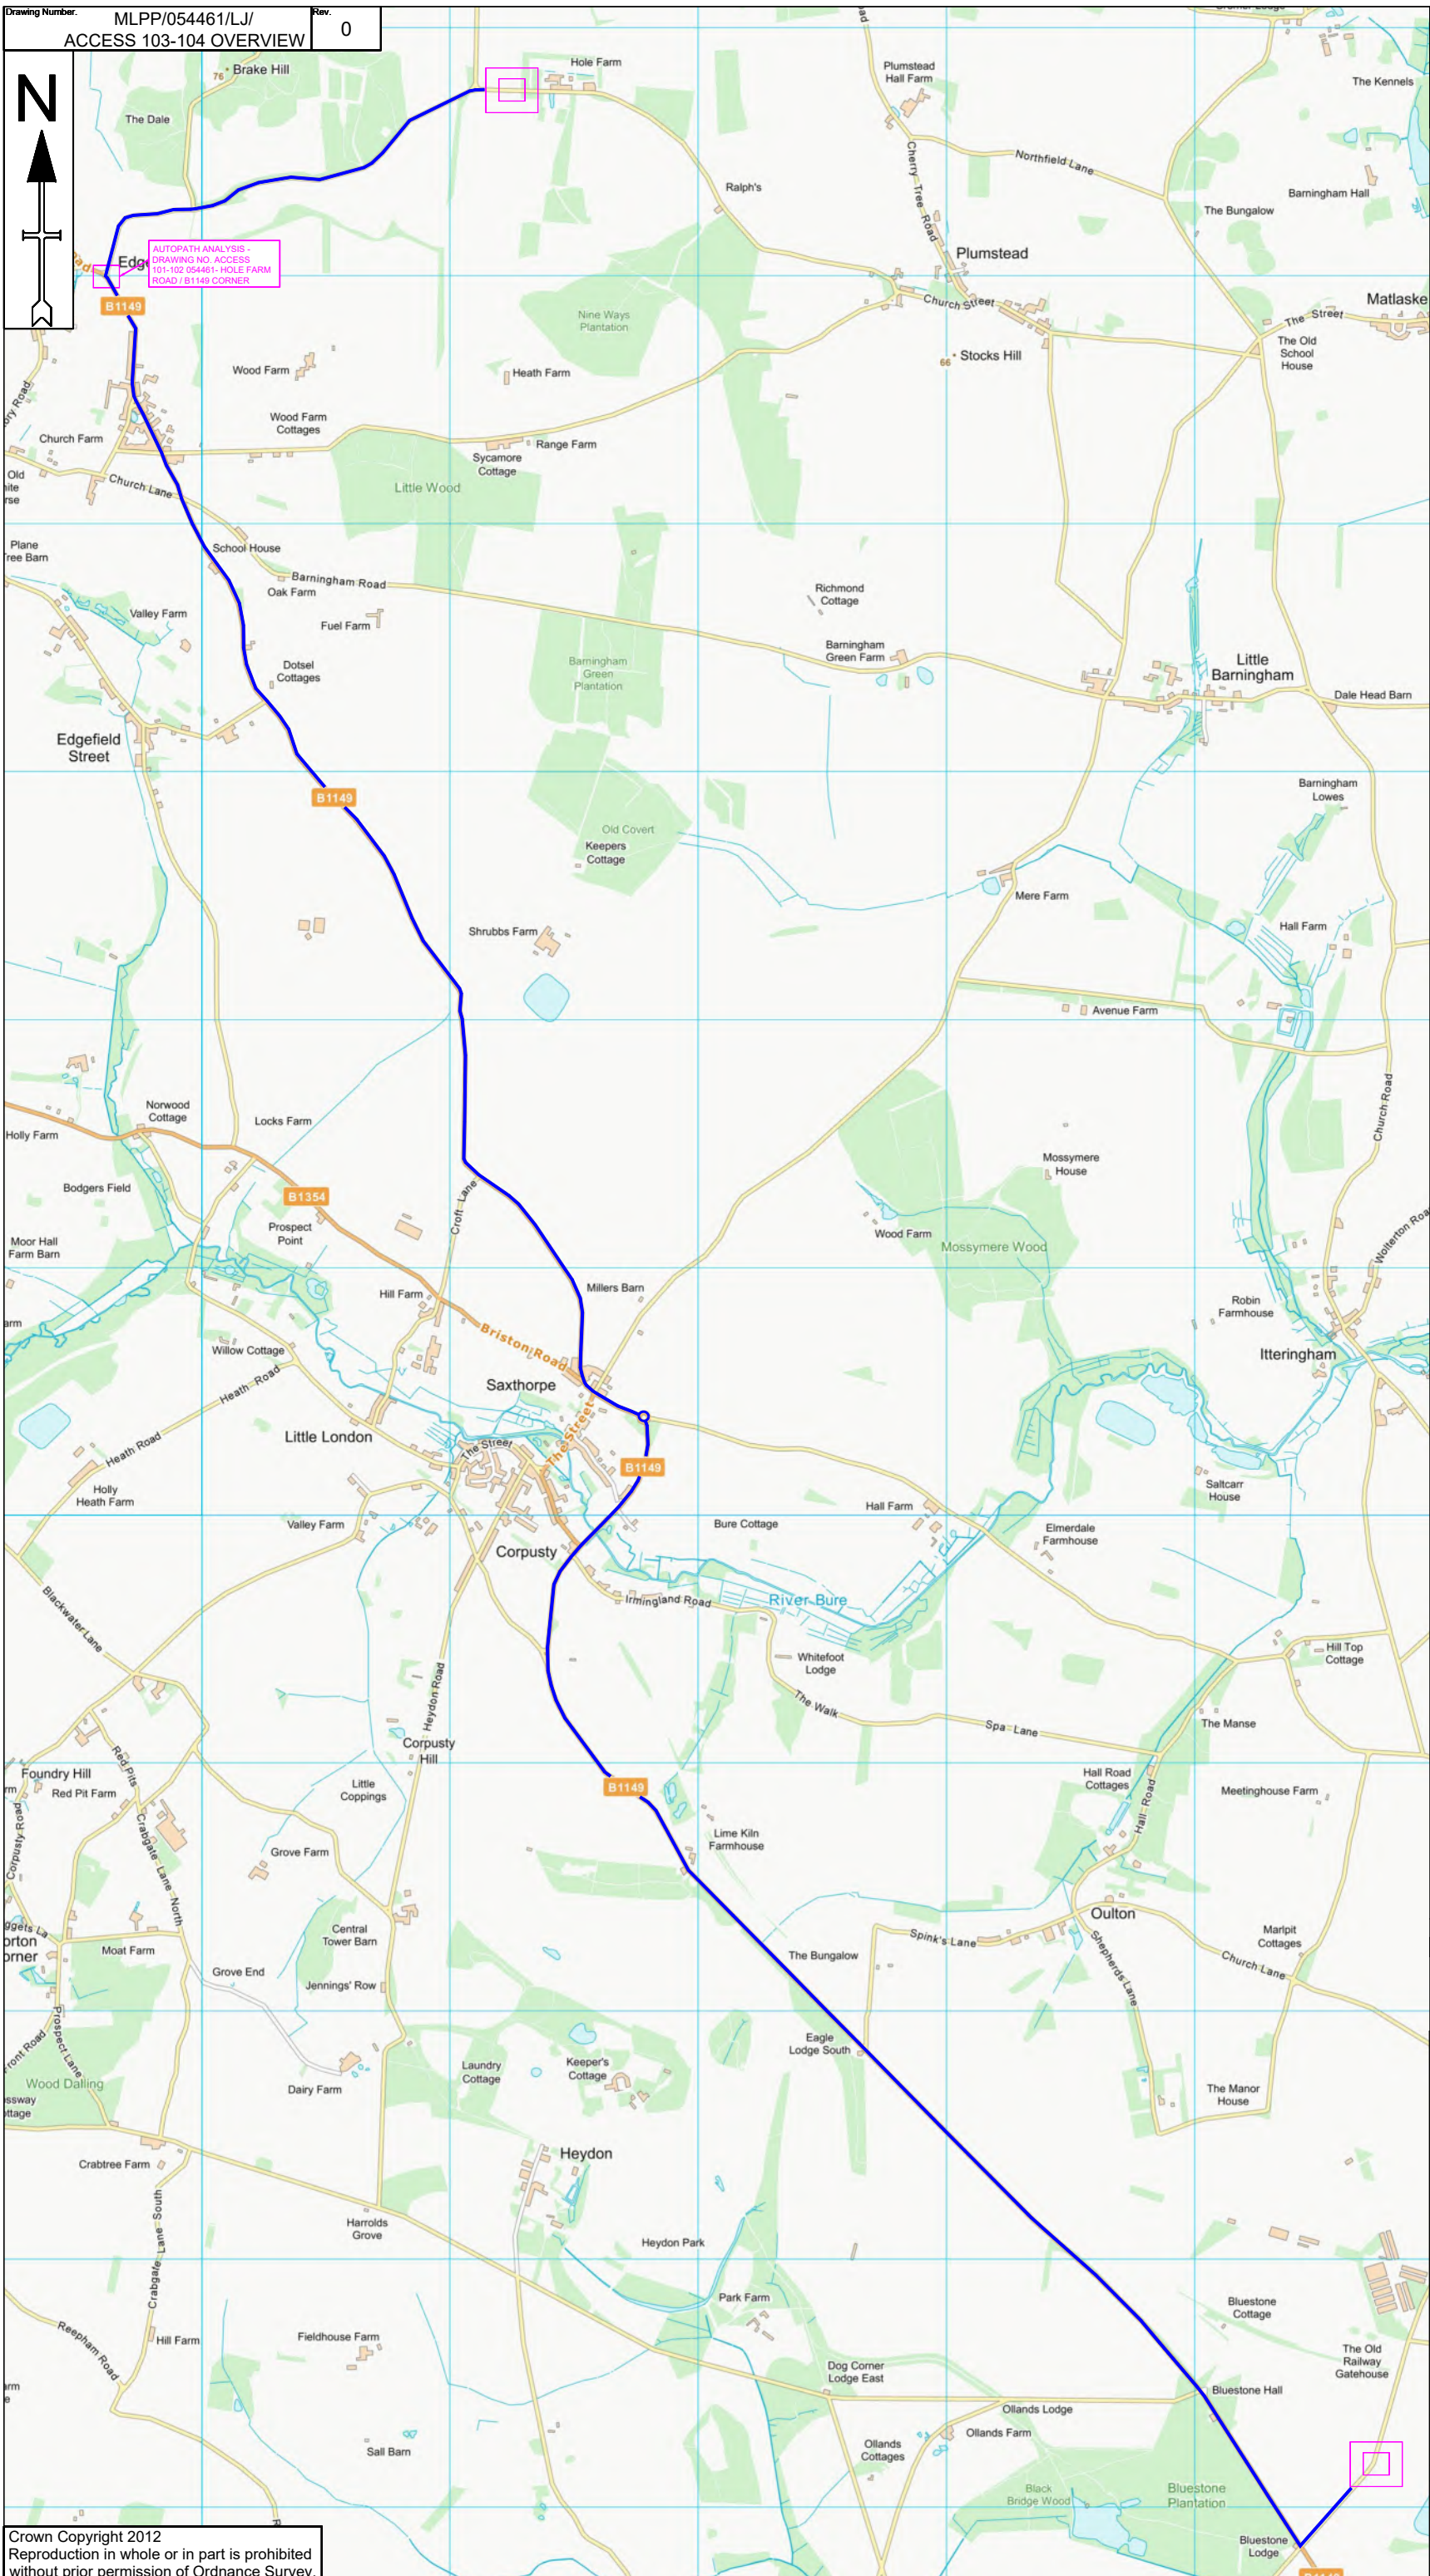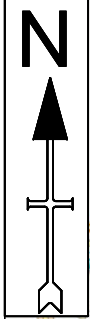

- Notes**
- All dimensions are in metres unless otherwise stated.
 - All traffic management to comply with Chapter 8 and any updates, and Safety at street works and roadworks (A code of practice)
 - All road markings and signs to be as per the Traffic Signs Regulations and General Directions 2016.
 - All permanent traffic signals will be bagged and switch off, at all times that temporary traffic signals are being used. This should be done with approval from said authority
- Key**
- Cable Delivery Route █
 - Autopath Analysis
 - Overhead Cable Identification
 - Width / Weight Restriction

ACCESS 103-104

Date Drawn	Surveyed	Drawn	Checked	Approved
11/19/2021	--	LJ	TL	TL




Client:

Project: **CABLE DELIVERY**

Drawing title/ Site Address: **RAF OULTON, THE STREET, OULTON, NR11 6RA**

Scale	NTS	DO NOT SCALE
-------	-----	--------------

Client No.	1 OF 1		
Page No.	1		
Drawing Number:	MLPP/054461/LJ/	Rev	0

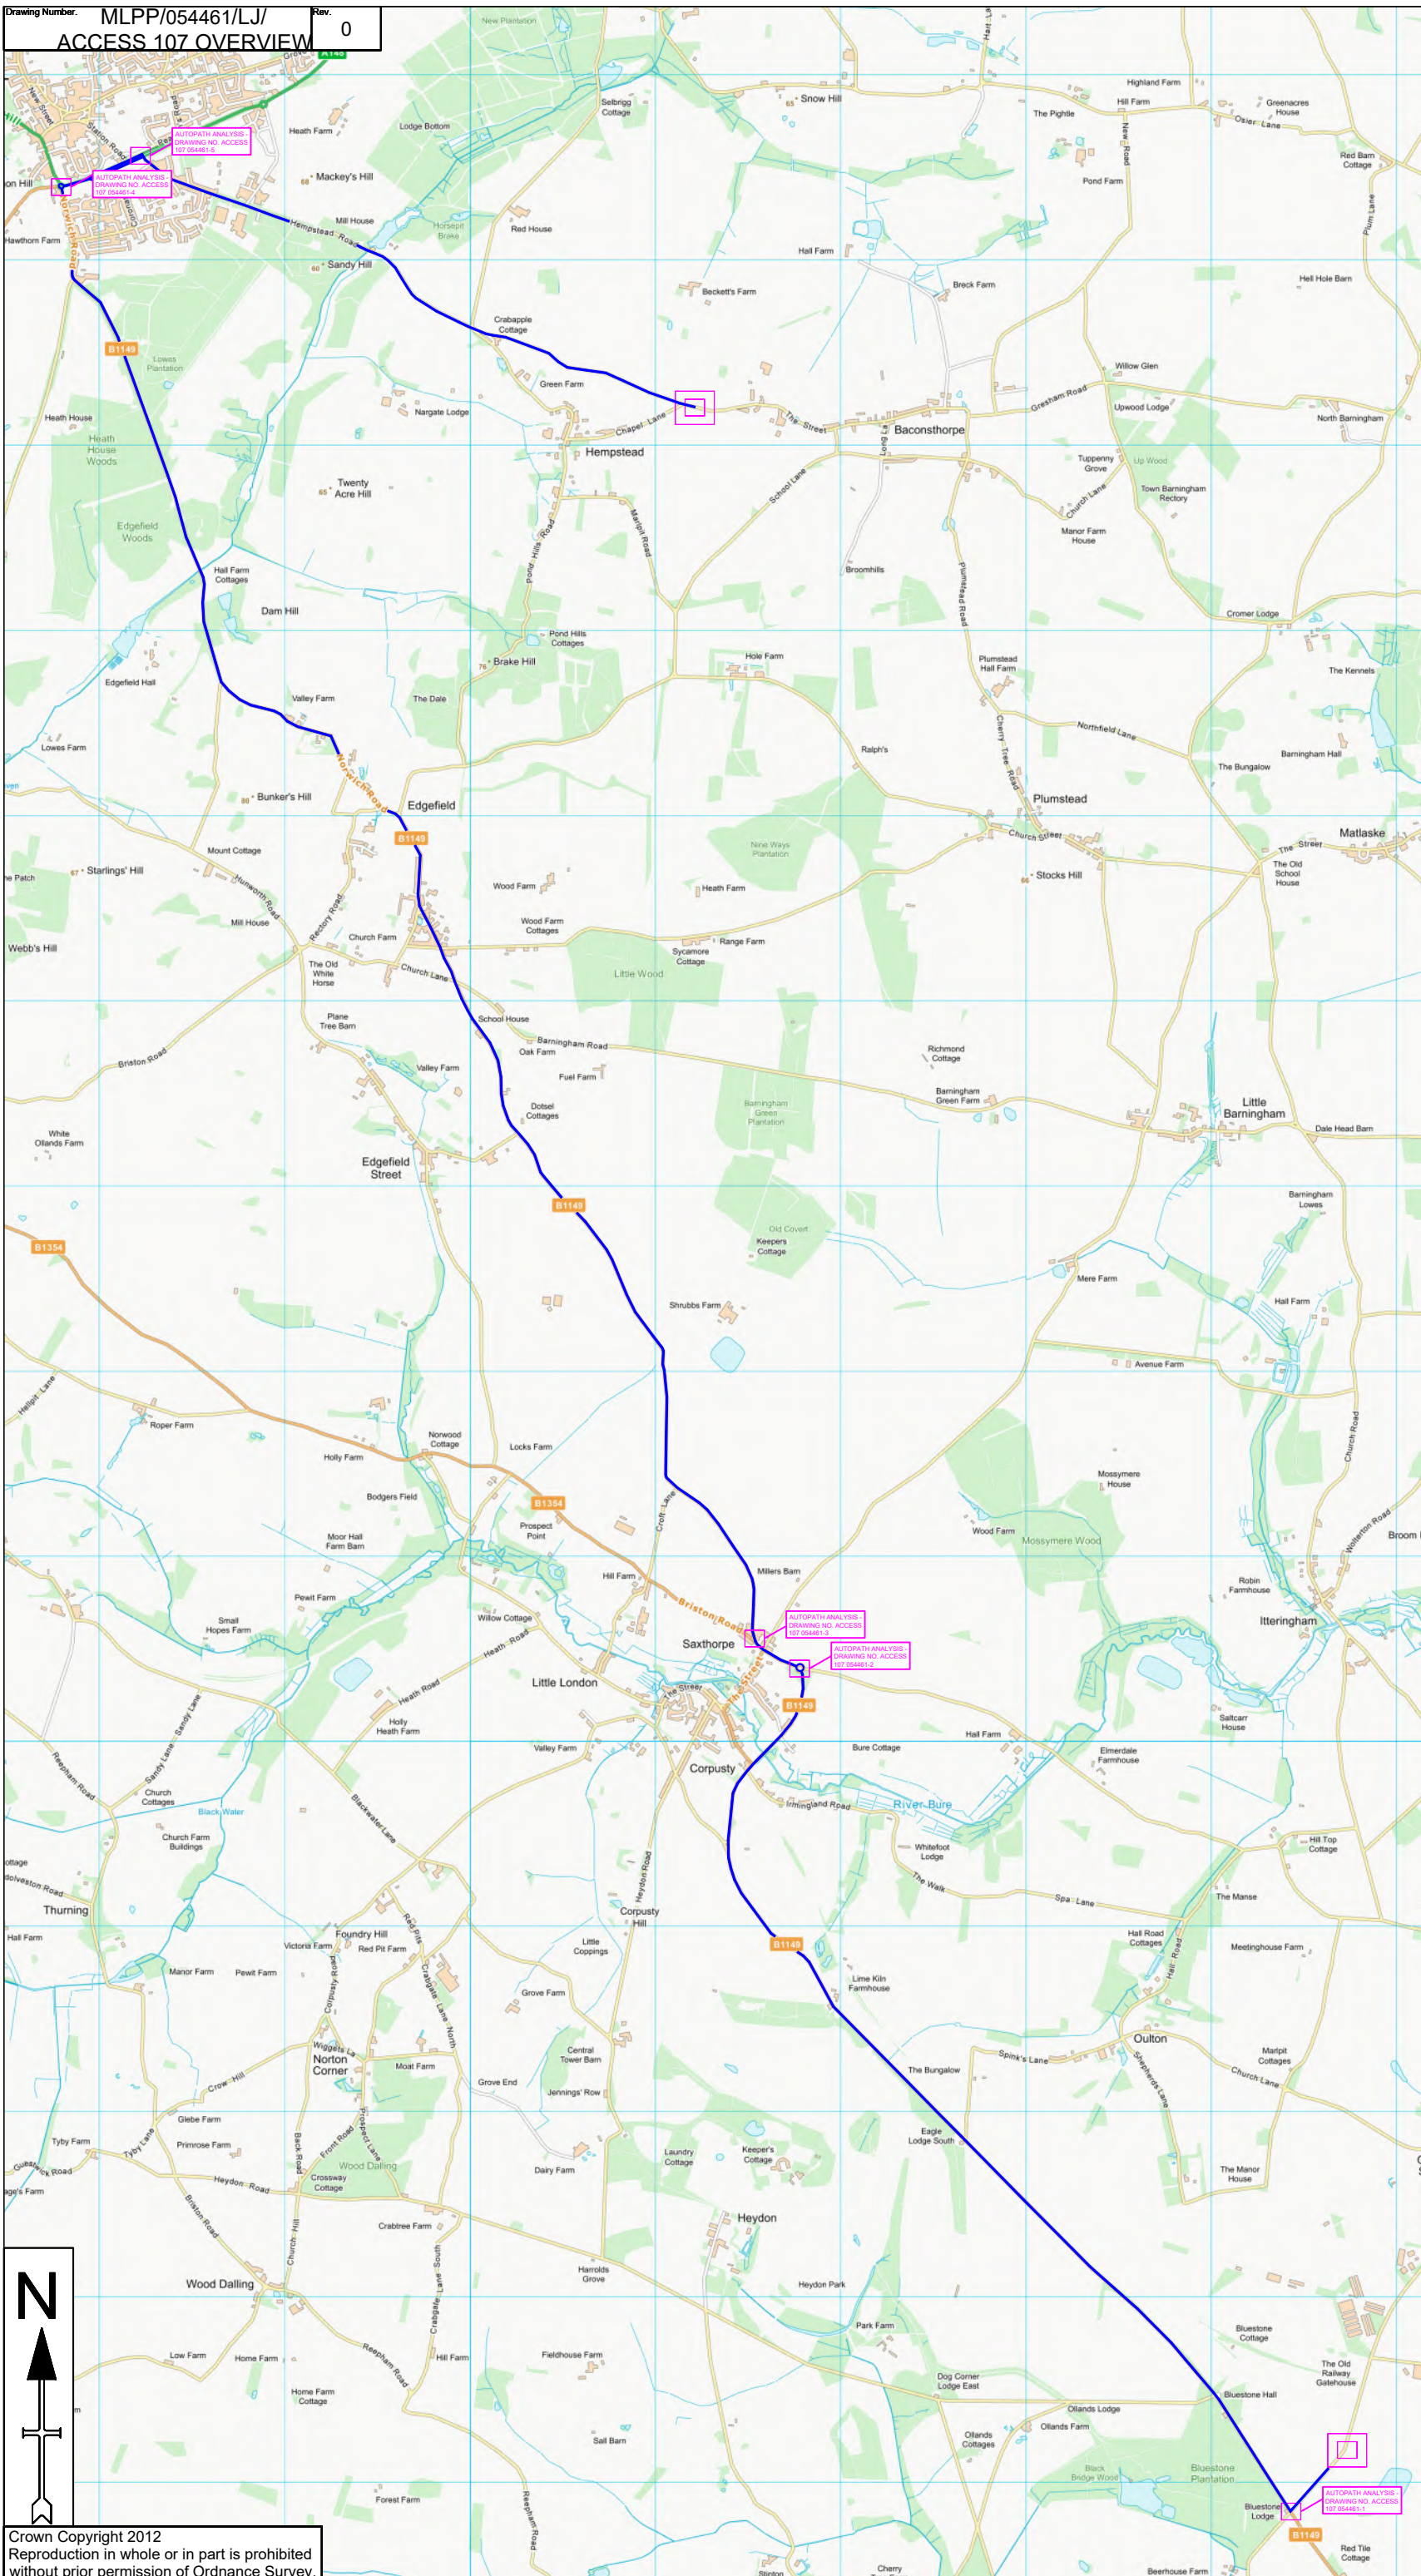

- Notes**
- All dimensions are in metres unless otherwise stated.
 - All traffic management to comply with Chapter 8 and any updates and Safety at street works and roadwork's (A code of practice)
 - All road markings and signs to be as per the Traffic Signs Regulations and General Directions 2016.
 - All permanent traffic signals will be bagged and switch off, at all times that temporary traffic signals are being used. This should be done with approval from said authority
- Key**
- Cable Delivery Route █
 - Autopath Analysis
 - Overhead Cable Identification
 - Width / Weight Restriction

ACCESS 107

Date Drawn	Surveyed	Drawn	Checked	Approved
11/10/2021	--	LJ	TL	TL

MLP Traffic Ltd
 MLP Traffic Ltd.
 Millpond Farm,
 Garboldisham,
 Norfolk,
 IP22 2SP
 Tel: 0330 016 96 96


Client: [WalkerFrisperick](#)


Project: **CABLE DELIVERY**

Drawing title/ Site Address: **RAF OULTON,
 THE STREET,
 OULTON,
 NR11 6RA**

Drawing status: Scale: **NTS** DO NOT SCALE

Client No. _____
 Page No. **1 OF 1**
 Drawing Number: **MLPP/054461/LJ/** Rev. **0**
ACCESS 107 OVERVIEW

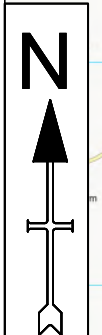

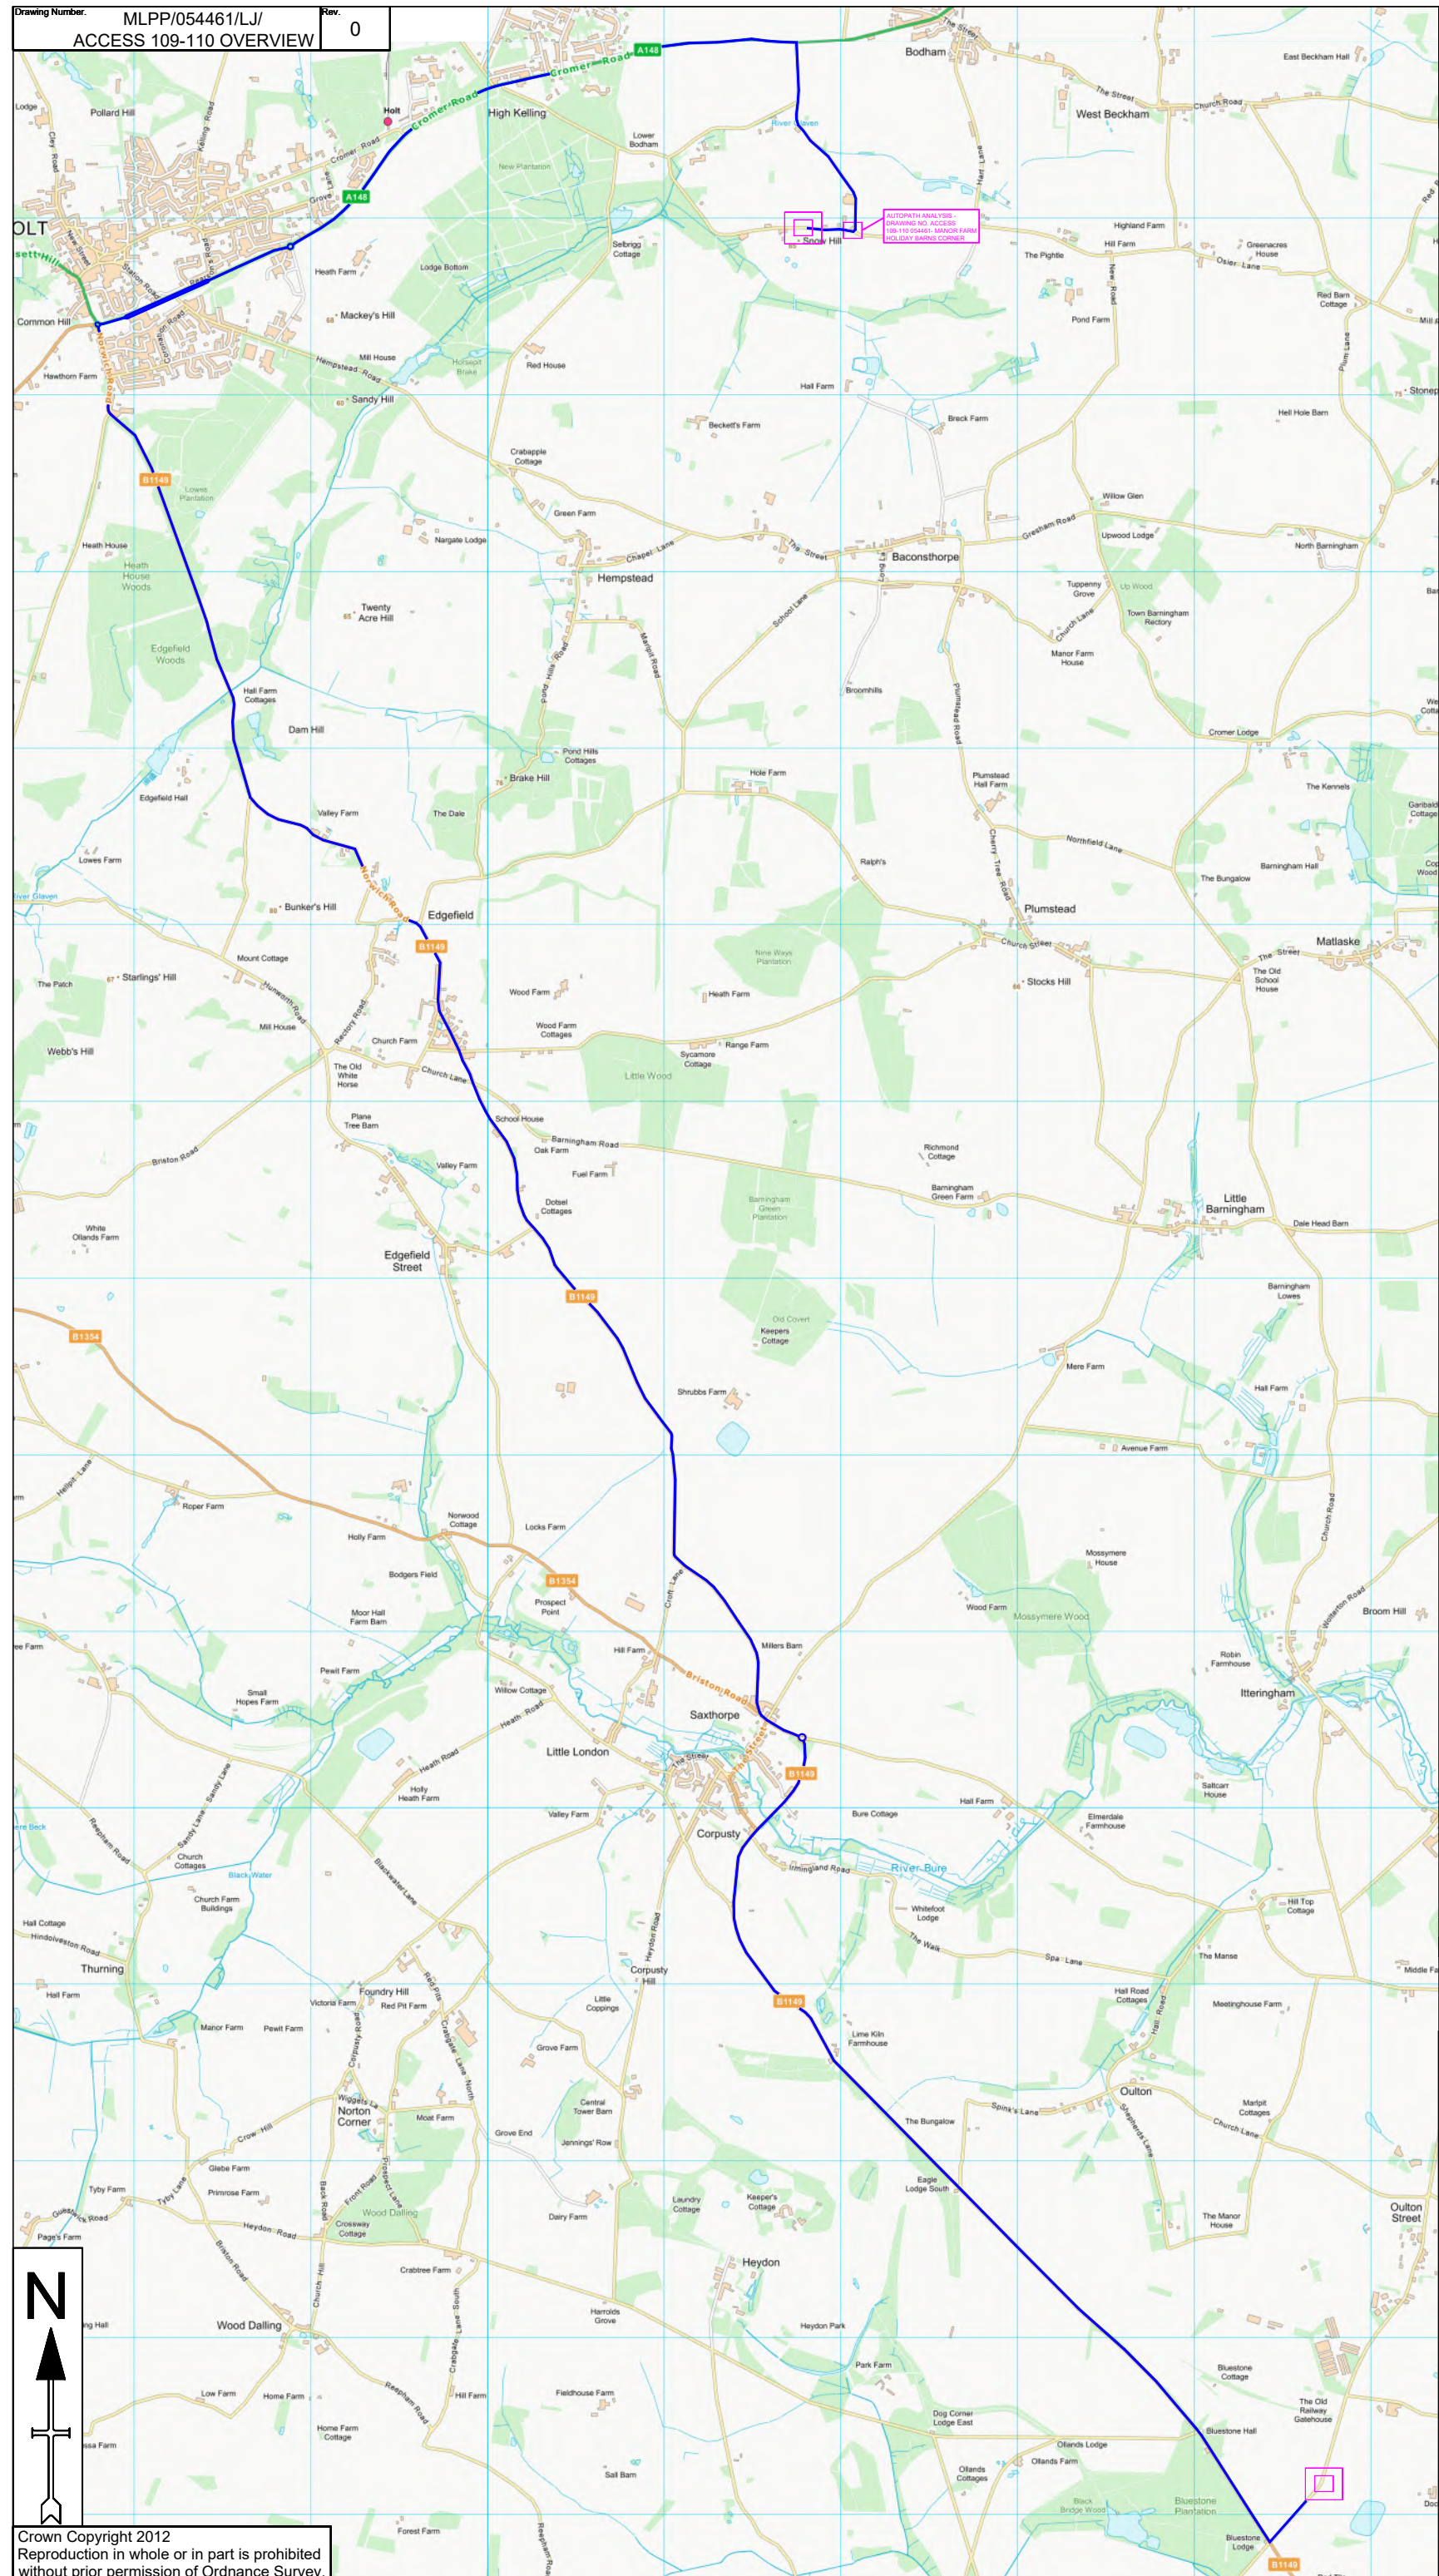

- Notes**
- All dimensions are in metres unless otherwise stated.
 - All traffic management to comply with Chapter 8 and any updates, and Safety at street works and roadworks (A code of practice)
 - All road markings and signs to be as per the Traffic Signs Regulations and General Directions 2016.
 - All permanent traffic signals will be bagged and switch off, at all times that temporary traffic signals are being used. This should be done with approval from said authority

Key

- Cable Delivery Route █
- Autopath Analysis
- Overhead Cable Identification
- Width / Weight Restriction

ACCESS 109-110

Date Drawn	Surveyed	Drawn	Checked	Approved
11/10/2021	--	LJ	TL	TL

MLP Traffic Ltd.
 Millpond Farm,
 Garboldisham,
 Norfolk,
 IP22 2SP
 Tel: 0330 016 96 96

Client:

Project: **CABLE DELIVERY**

Drawing title/ Site Address: **RAF OULTON,
 THE STREET,
 OULTON,
 NR11 6RA**

Drawing status


Scale	NTS	DO NOT SCALE
-------	-----	--------------

Client No.	
Page No.	1 OF 1
Drawing Number.	MLPP/054461/LJ/ ACCESS 109-110 OVERVIEW
Rev	0

This drawing is not to be used in whole or part other than for the intended purpose and project as defined on this drawing. Refer to the contract for full terms and conditions.

N

Crown Copyright 2012
 Reproduction in whole or in part is prohibited
 without prior permission of Ordnance Survey.

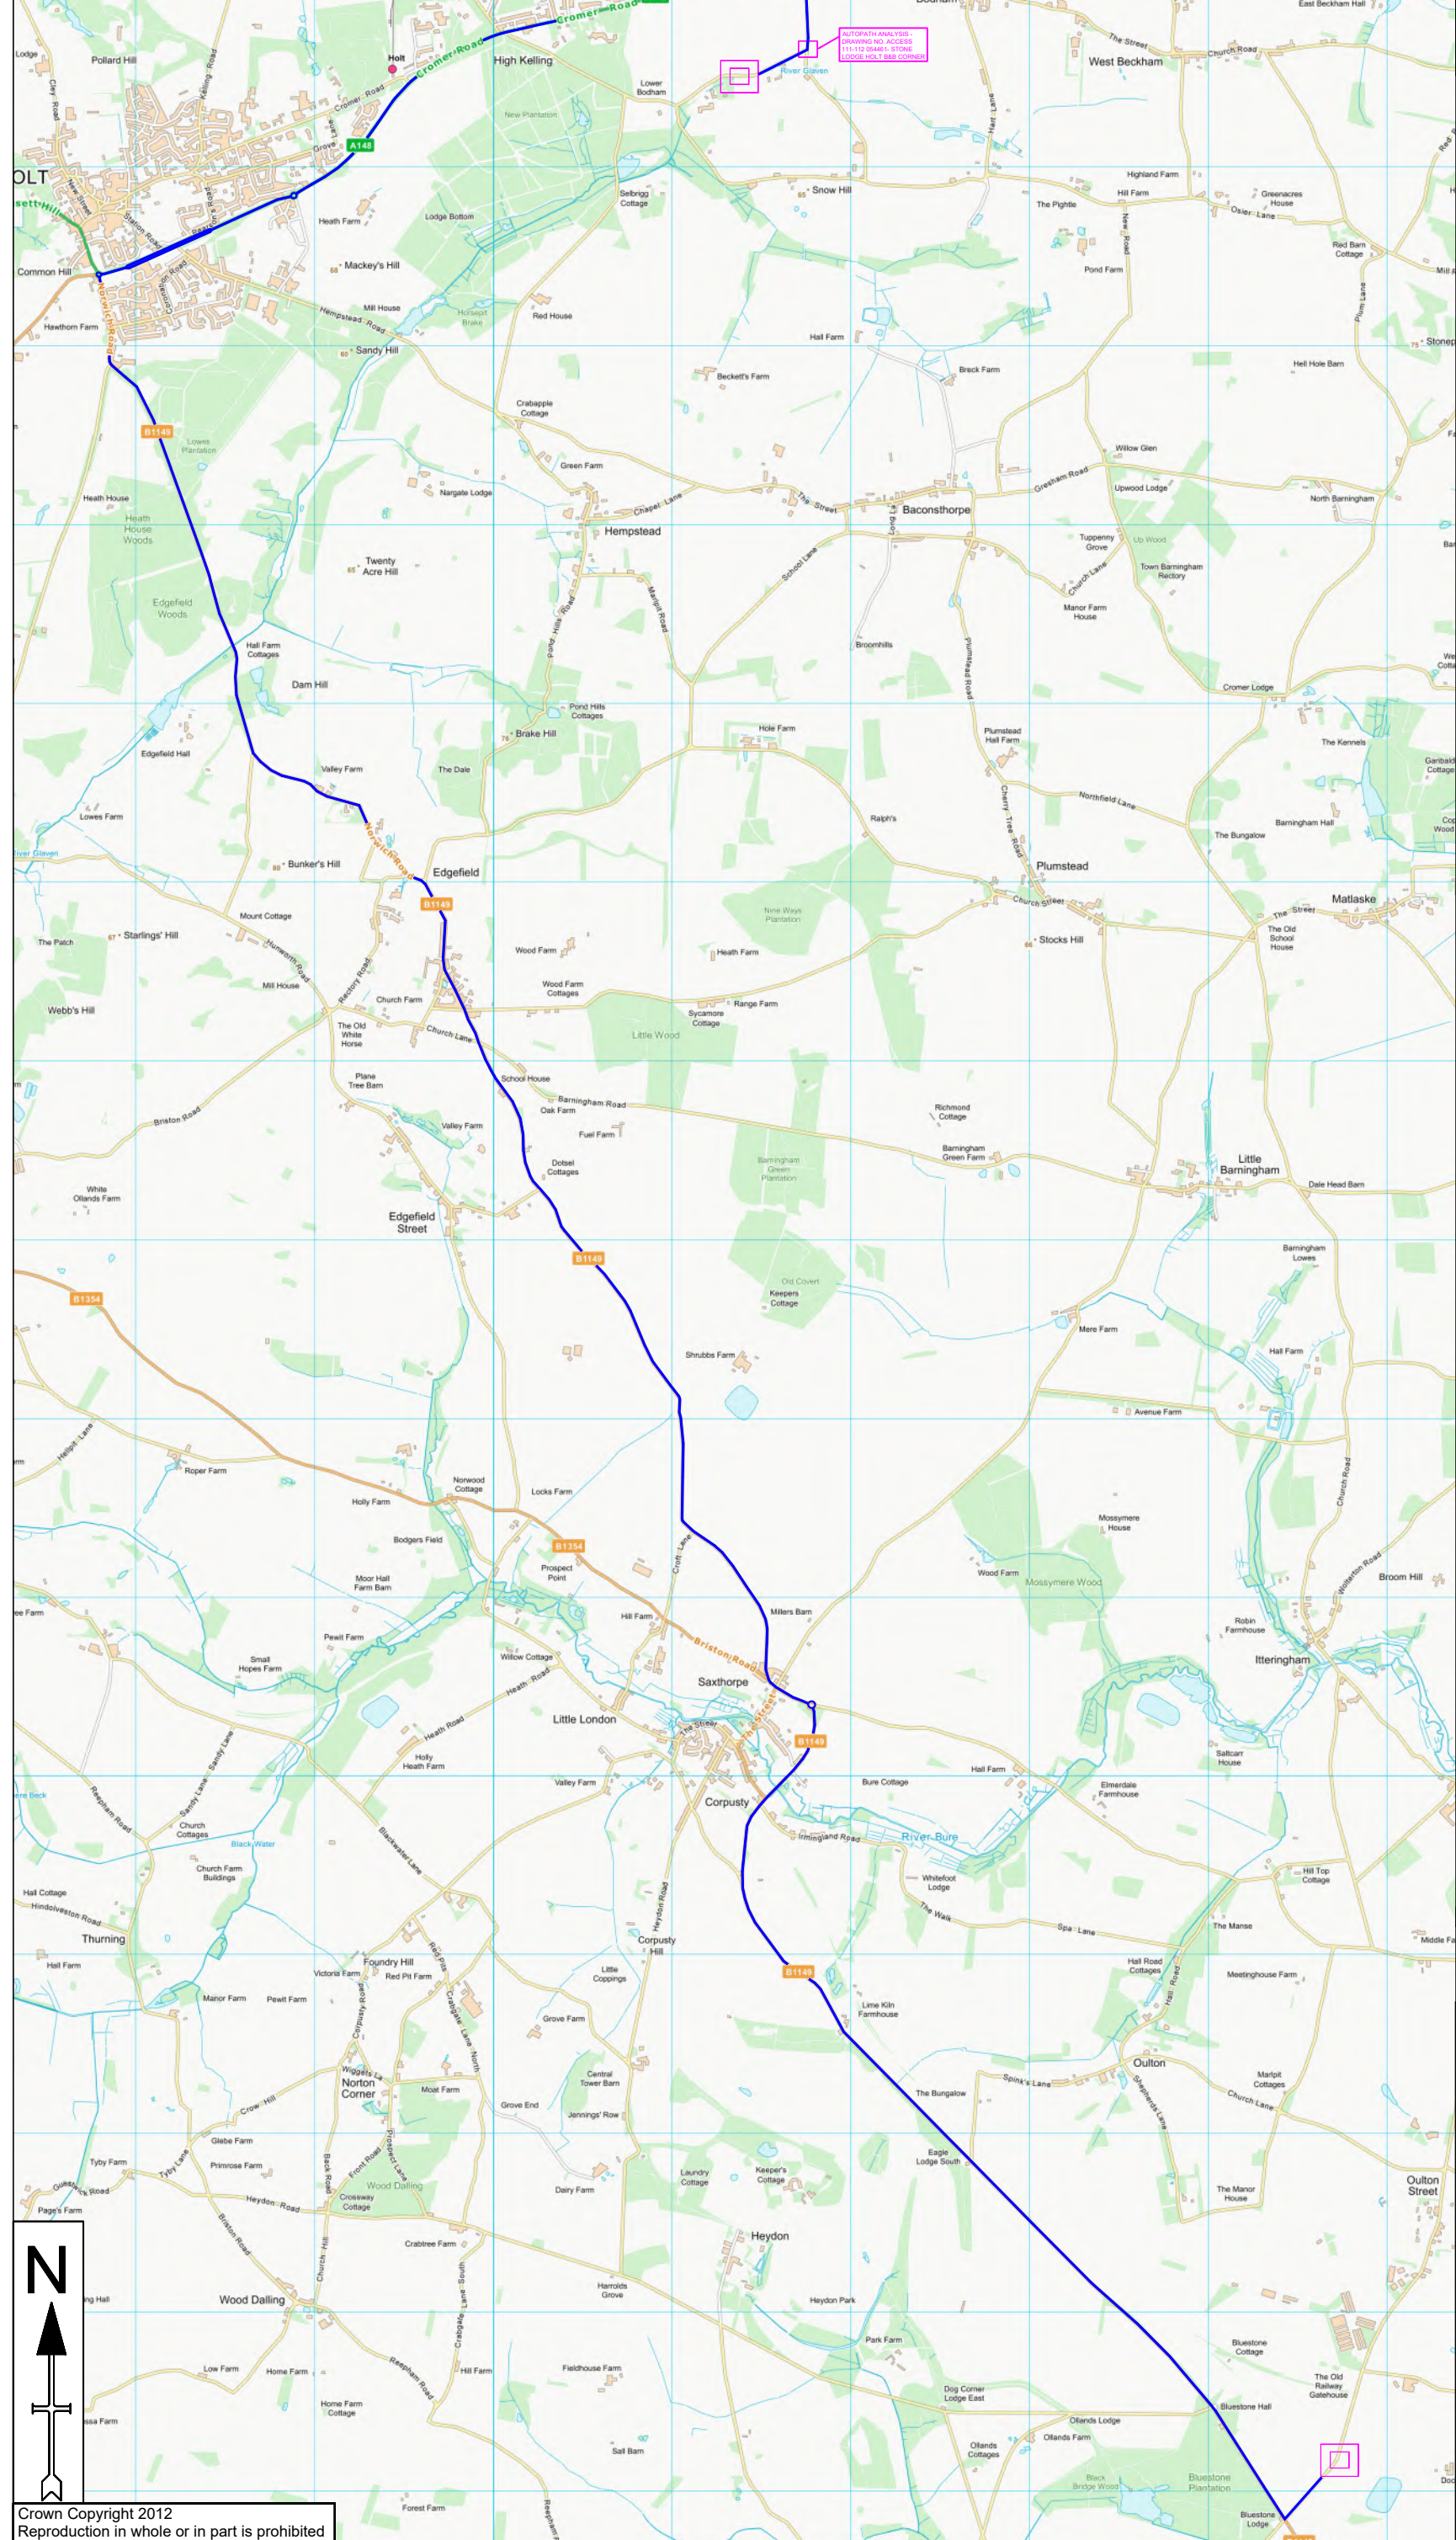

- Notes**
- All dimensions are in metres unless otherwise stated.
 - All traffic management to comply with Chapter 8 and any updates, and Safety at street works and roadworks (A code of practice)
 - All road markings and signs to be as per the Traffic Signs Regulations and General Directions 2016.
 - All permanent traffic signals will be bagged and switch off, at all times that temporary traffic signals are being used. This should be done with approval from said authority

Key

- Cable Delivery Route █
- Autopath Analysis
- Overhead Cable Identification
- Width / Weight Restriction

ACCESS 111-112

Date Drawn	Surveyed	Drawn	Checked	Approved
11/19/2021	--	LJ	TL	TL

MLP Traffic Ltd.
 Millpond Farm,
 Garboldisham,
 Norfolk,
 IP22 2SP
 Tel: 0330 016 96 96

Client:


Project: **CABLE DELIVERY**


Drawing title/ Site Address: **RAF OULTON,
 THE STREET,
 OULTON,
 NR11 6RA**

Scale	NTS	DO NOT SCALE
-------	-----	--------------

Client No.	1 OF 1
Page No.	1
Drawing Number:	MLPP/054461/LJ/ ACCESS 111-112 OVERVIEW
Rev	0

This drawing is not to be used in whole or part other than for the intended purpose and project as defined on this drawing. Refer to the contract for full terms and conditions.

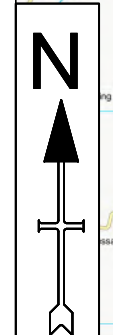

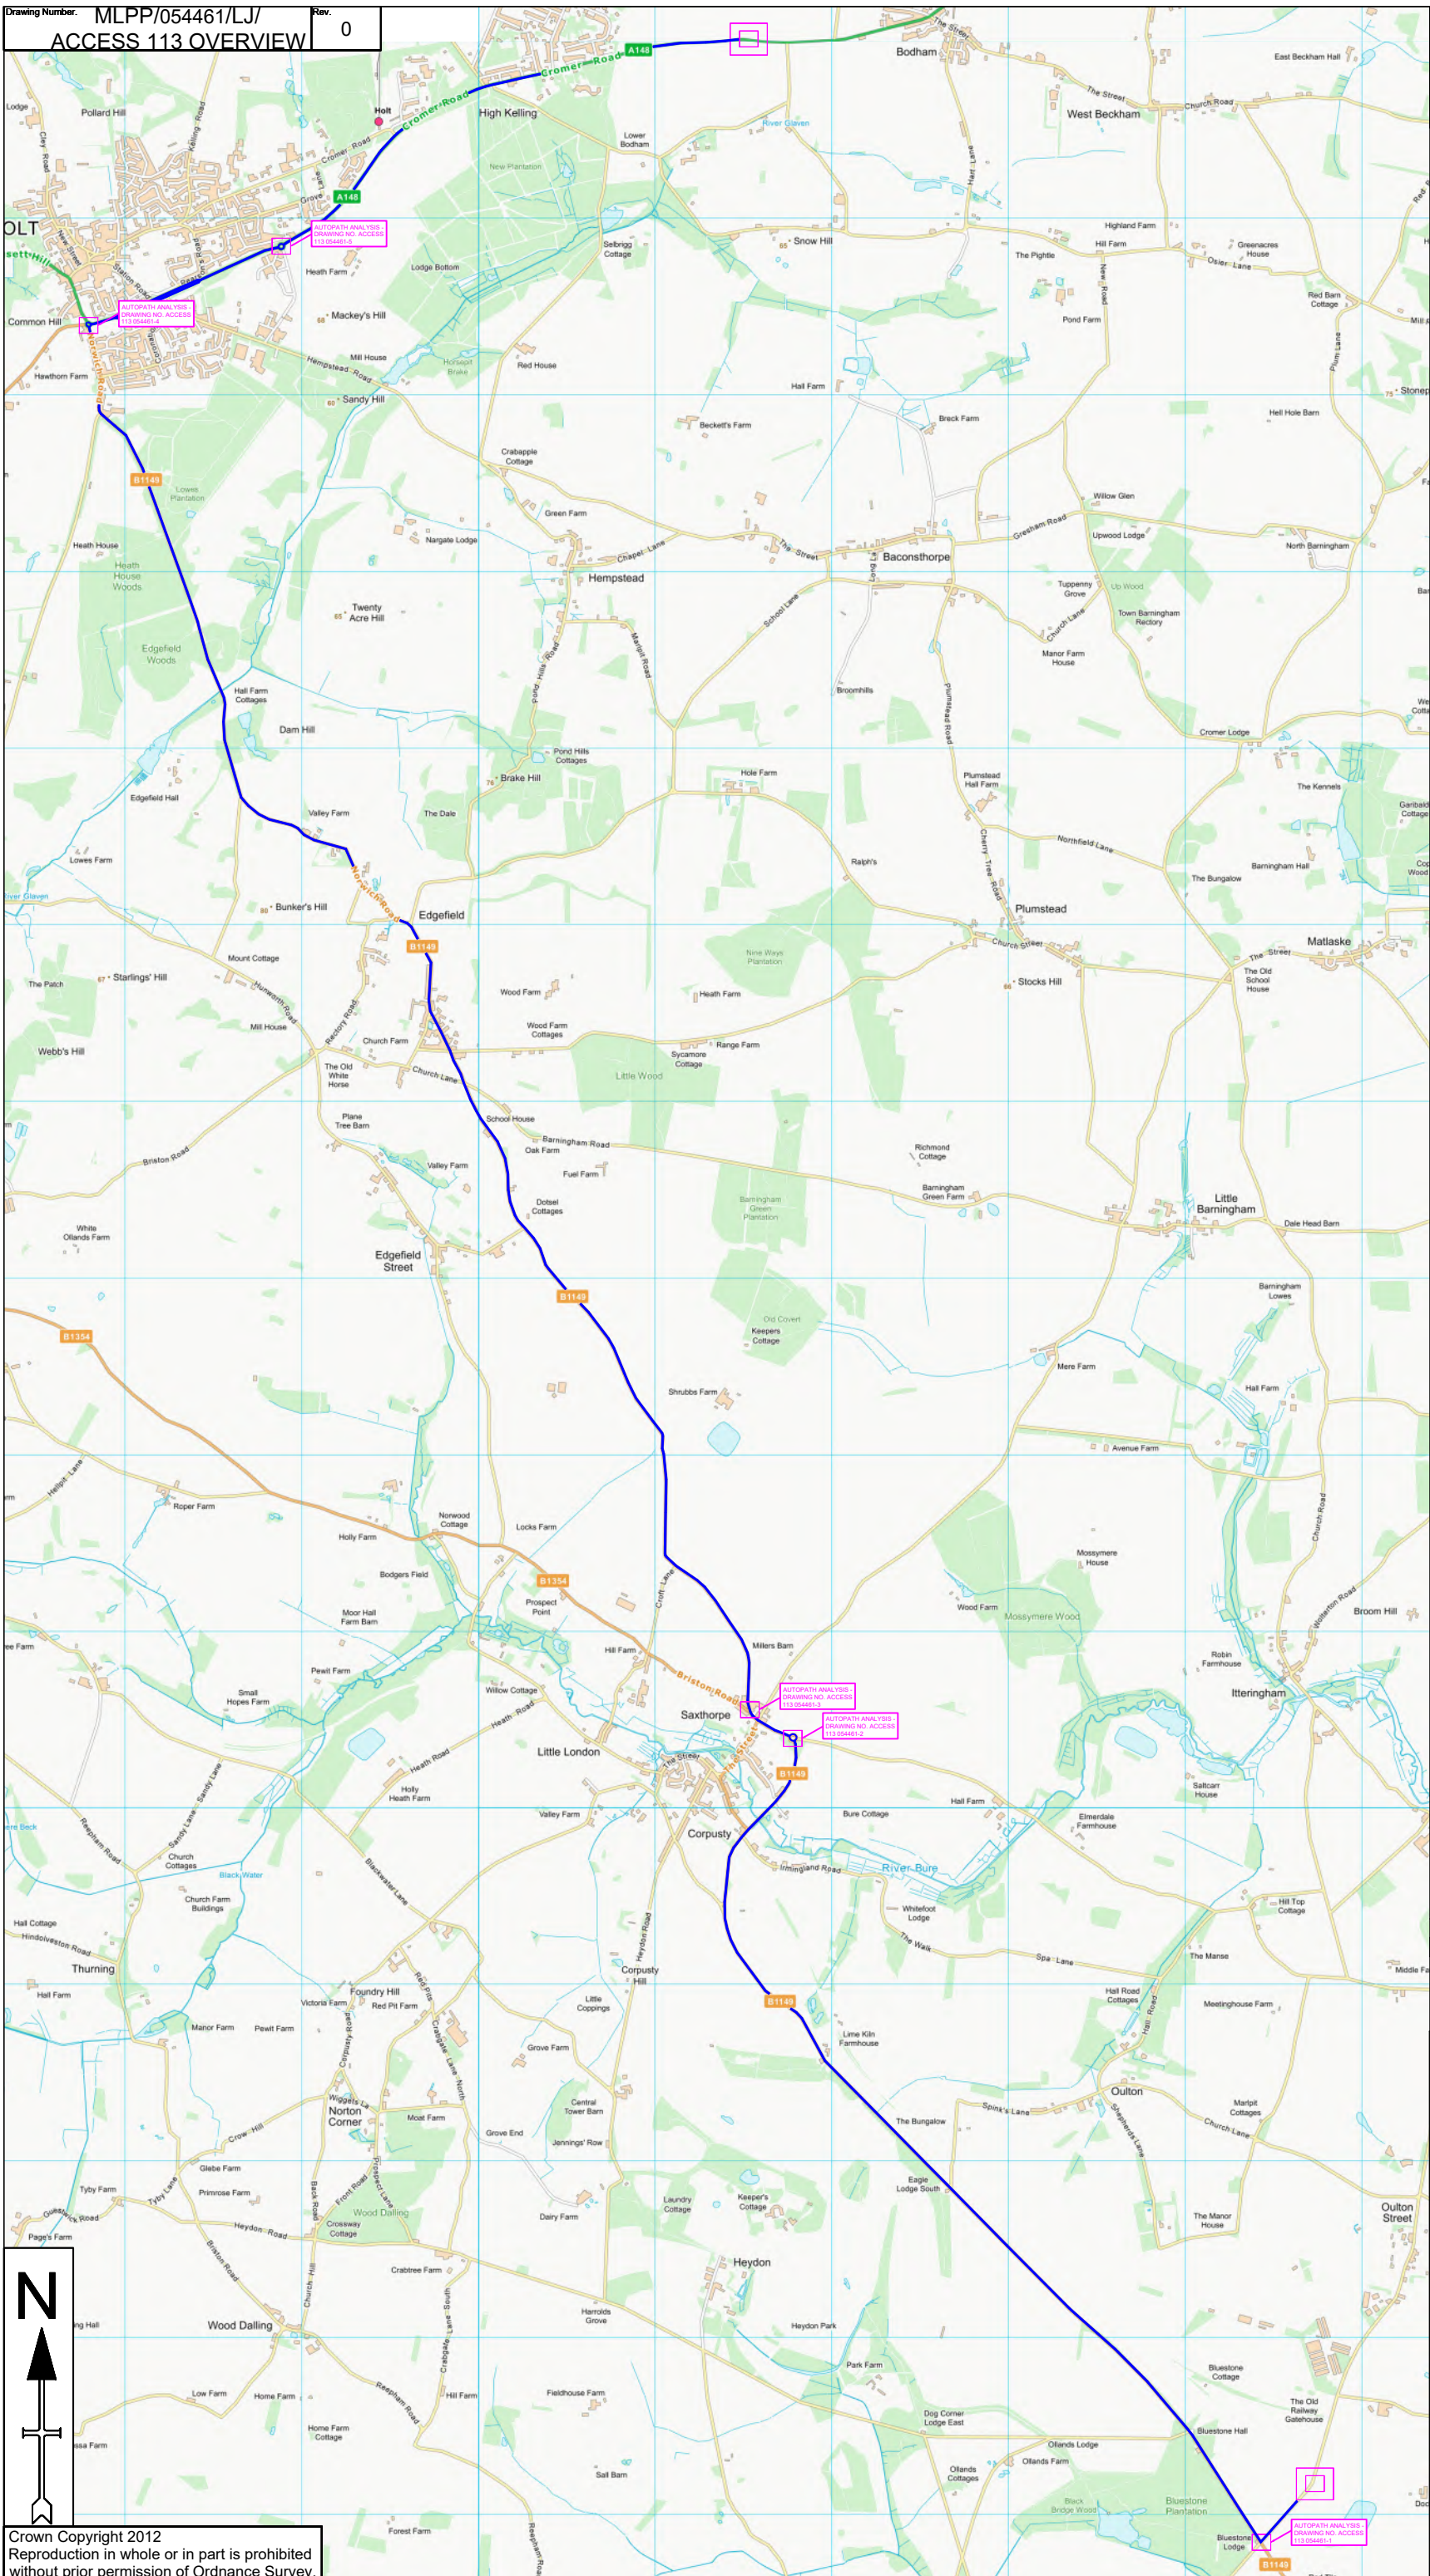

- Notes**
- All dimensions are in metres unless otherwise stated.
 - All traffic management to comply with Chapter 8 and any updates and Safety at street works and roadworks (A code of practice)
 - All road markings and signs to be as per the Traffic Signs Regulations and General Directions 2016.
 - All permanent traffic signals will be bagged and switch off, at all times that temporary traffic signals are being used. This should be done with approval from said authority
- Key**
- Cable Delivery Route █
 - Autopath Analysis
 - Overhead Cable Identification
 - Width / Weight Restriction

ACCESS 113

Date Drawn	Surveyed	Drawn	Checked	Approved
11/19/2021	--	LJ	TL	TL



Client:


Project: **CABLE DELIVERY**


Drawing title/ Site Address: **RAF OULTON,
 THE STREET,
 OULTON,
 NR11 6RA**

Drawing status: Scale: **NTS** **DO NOT SCALE**

Client No.	1 OF 1	
Page No.	MLPP/054461/LJ/	
Drawing Number.	ACCESS 113 OVERVIEW	Rev 0

This drawing is not to be used in whole or part other than for the intended purpose and project as defined on this drawing. Refer to the contract for full terms and conditions.

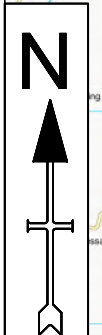

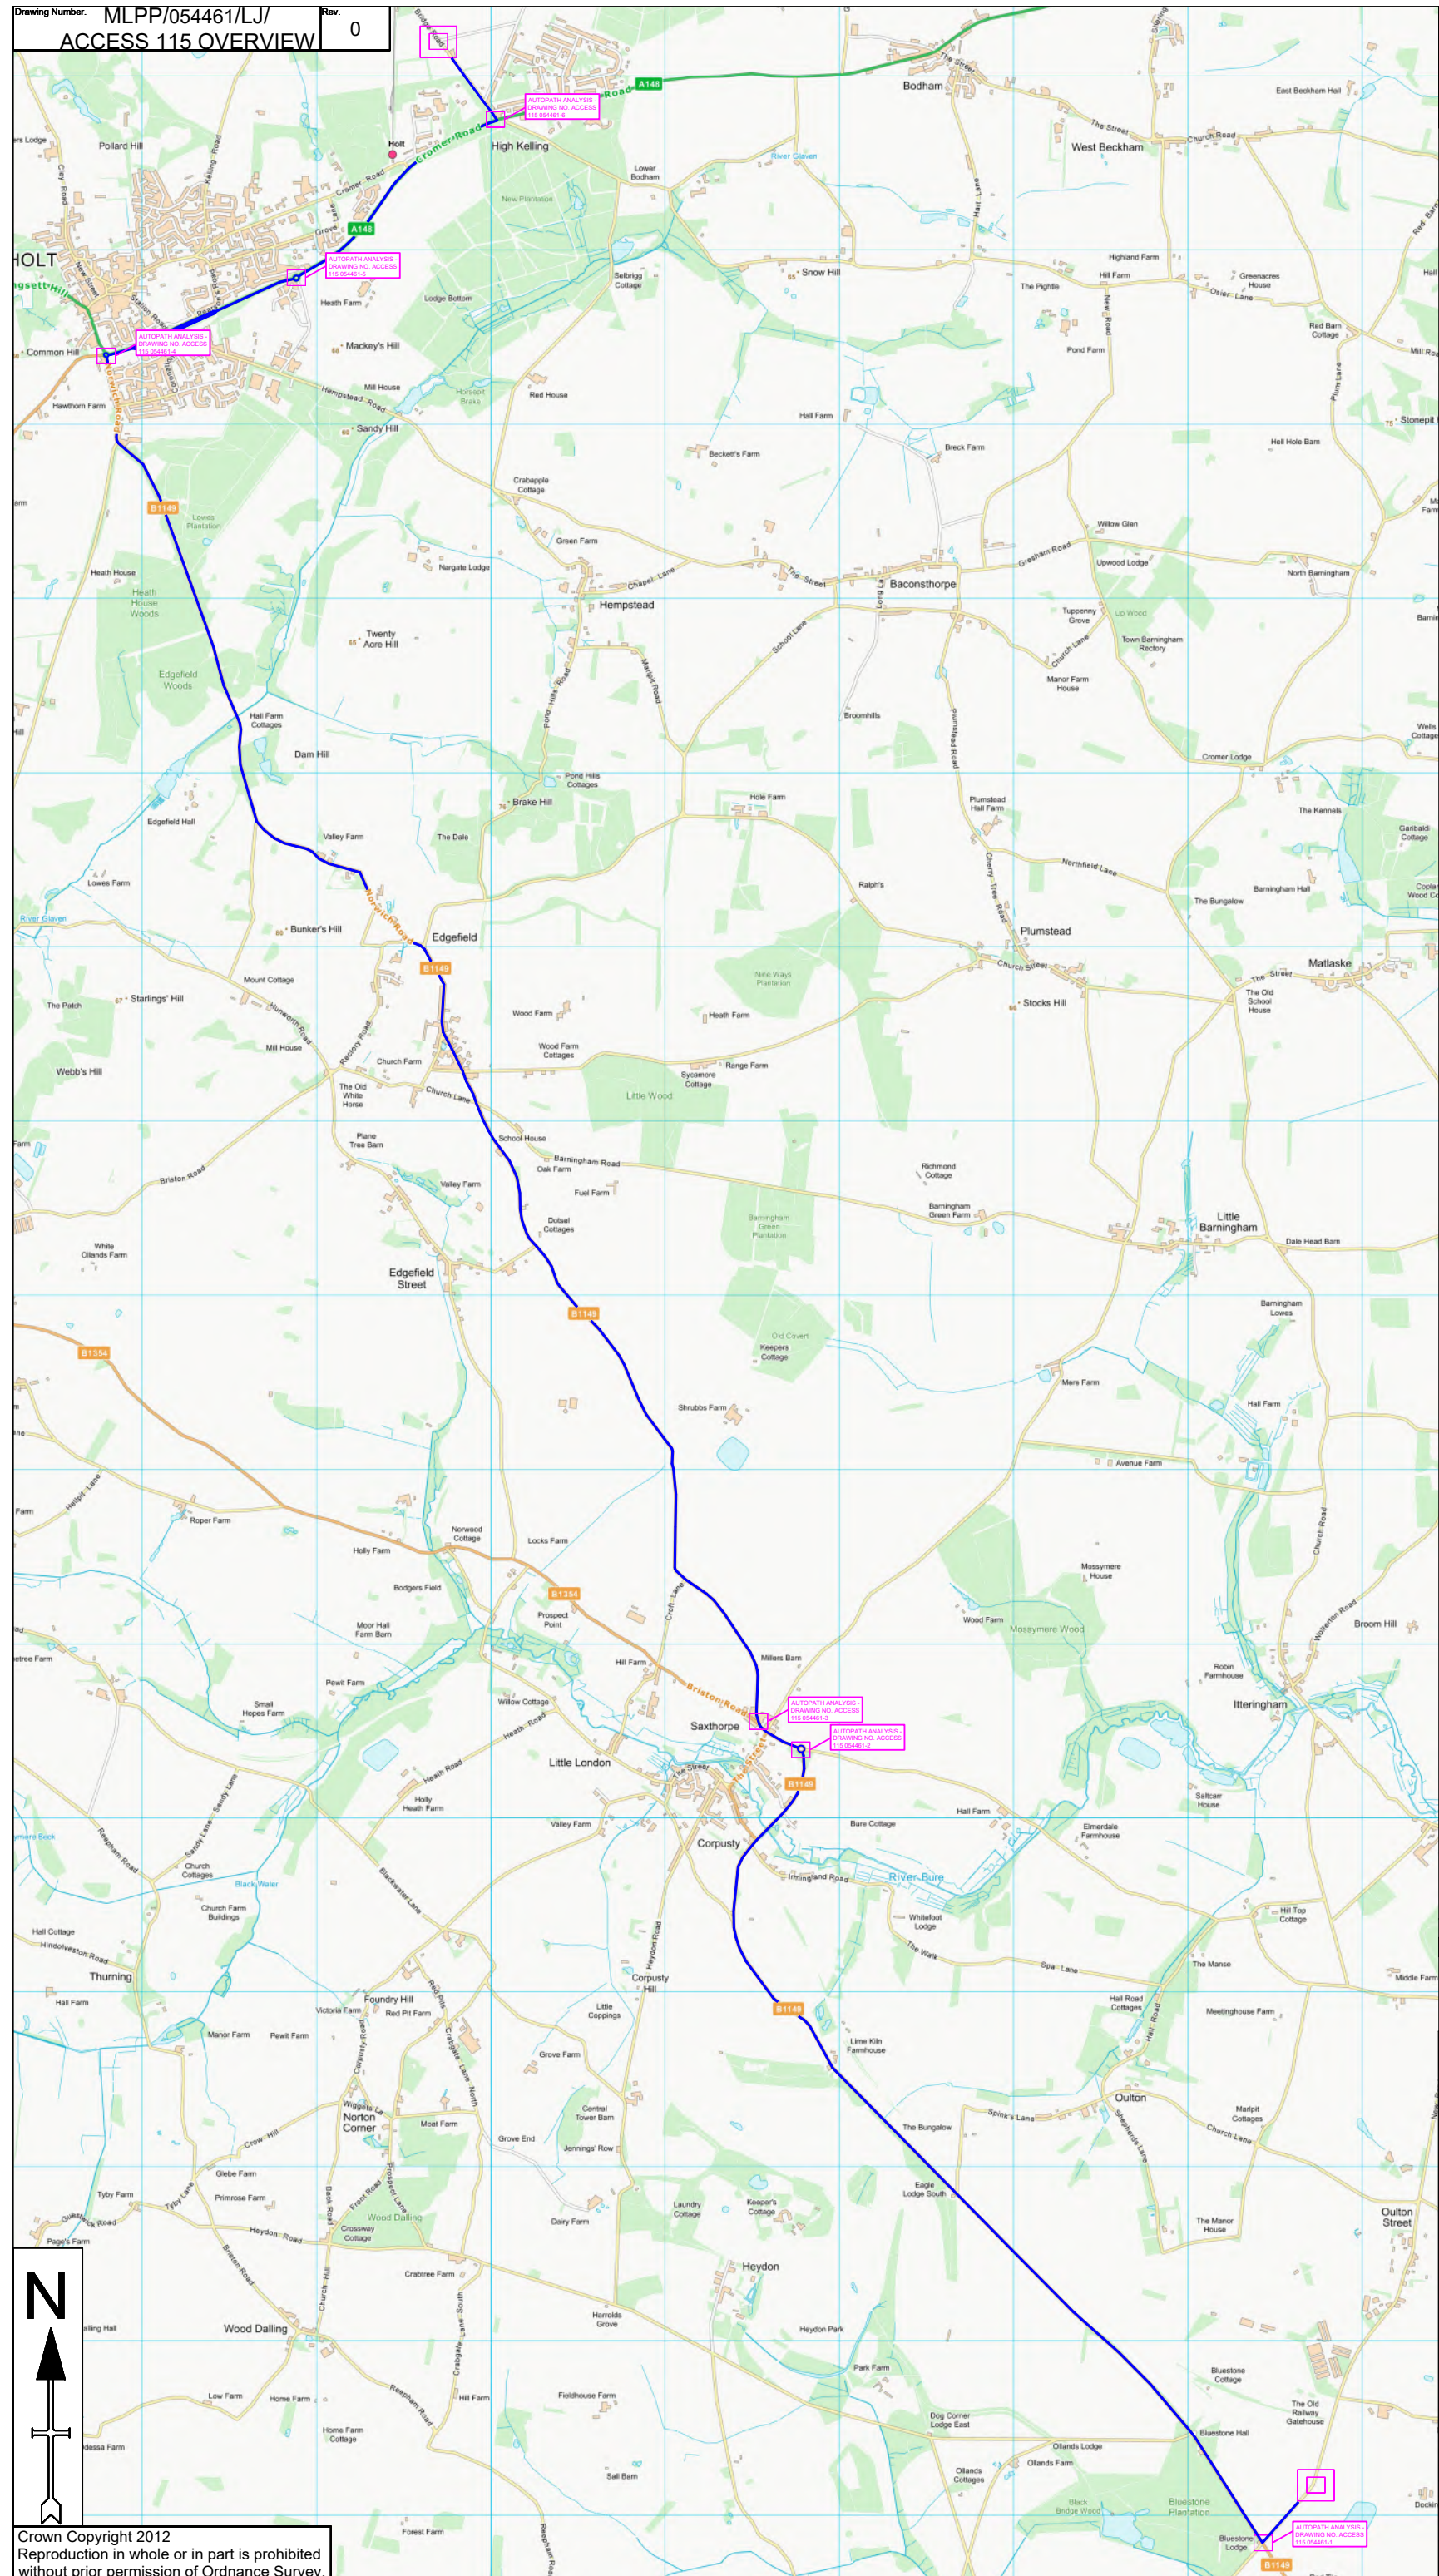

- Notes**
- All dimensions are in metres unless otherwise stated.
 - All traffic management to comply with Chapter 8 and any updates and Safety at street works and roadworks (A code of practice)
 - All road markings and signs to be as per the Traffic Signs Regulations and General Directions 2016.
 - All permanent traffic signals will be bagged and switch off, at all times that temporary traffic signals are being used. This should be done with approval from said authority
- Key**
- Cable Delivery Route █
 - Autopath Analysis
 - Overhead Cable Identification
 - Width / Weight Restriction

ACCESS 115

Date Drawn	Surveyed	Drawn	Checked	Approved
11/19/2021	--	LJ	TL	TL

MLP Traffic Ltd

MLP Traffic Ltd.
Millpond Farm,
Garboldisham,
Norfolk,
IP22 2SP
Tel: 0330 016 96 96

Client: [WalkerFrisperick](#)


Project: **CABLE DELIVERY**


Drawing title/ Site Address: **RAF OULTON,
THE STREET,
OULTON,
NR11 6RA**

Drawing status

Scale	NTS	DO NOT SCALE
Client No.		
Page No.	1 OF 1	
Drawing Number.	MLPP/054461/LJ/ ACCESS 115 OVERVIEW	Rev 0

This drawing is not to be used in whole or part other than for the intended purpose and project as defined on this drawing. Refer to the contract for full terms and conditions.

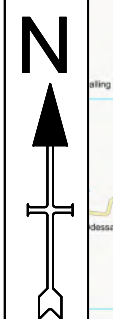

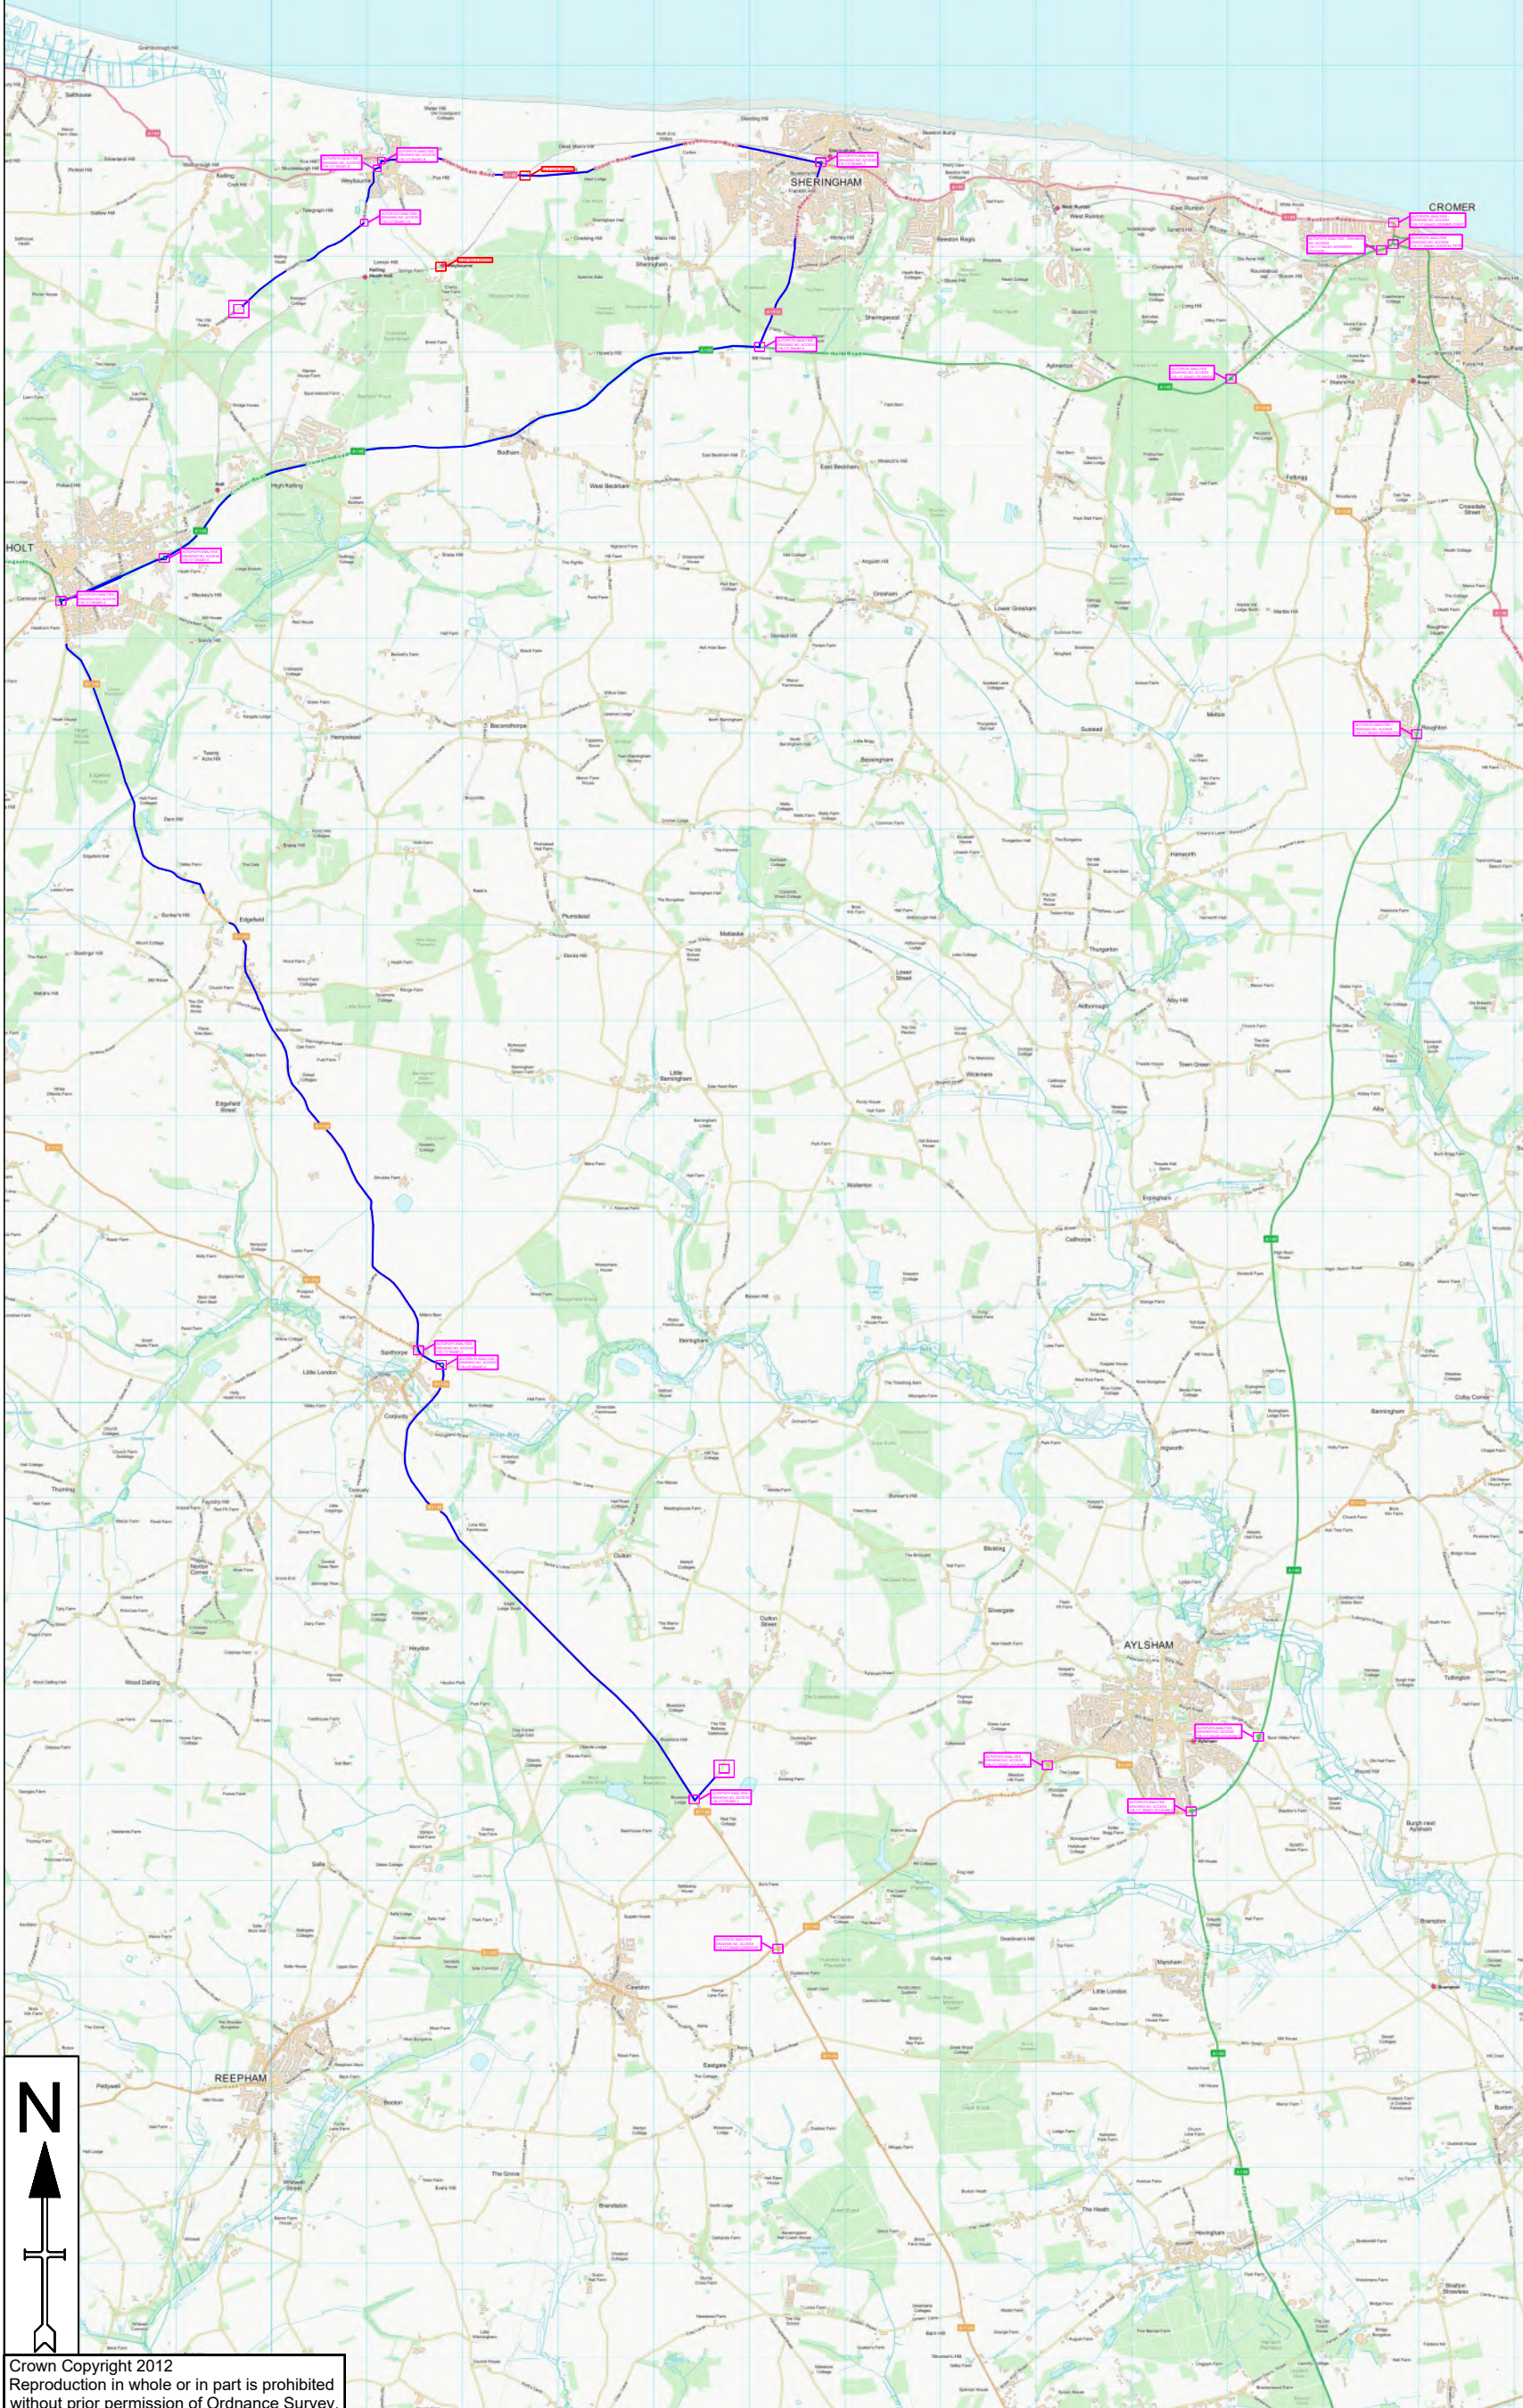

- Notes**
- All dimensions are in metres unless otherwise stated.
 - All traffic management to comply with Chapter 8 and any updates, and Safety at street works and roadwork's (A code of practice)
 - All road markings and signs to be as per the Traffic Signs Regulations and General Directions 2016.
 - All permanent traffic signals will be bagged and switch off, at all times that temporary traffic signals are being used. This should be done with approval from said authority
- Key**
- Cable Delivery Route █
 - Autopath Analysis
 - Overhead Cable Identification
 - Width / Weight Restriction

ACCESS 116-117

Date Drawn	Surveyed	Drawn	Checked	Approved
11/19/2021		LJ	TL	TL





Client:

Project: **CABLE DELIVERY**

Drawing title/ Site Address: **RAF OULTON,
 THE STREET,
 OULTON,
 NR11 6RA**

Drawing status: Scale: **NTS** DO NOT SCALE

Client No.	1 OF 1	
Page No.	MLPP/054461/LJ/	
Drawing Number:	ACCESS 116-117 OVERVIEW	Rev 0

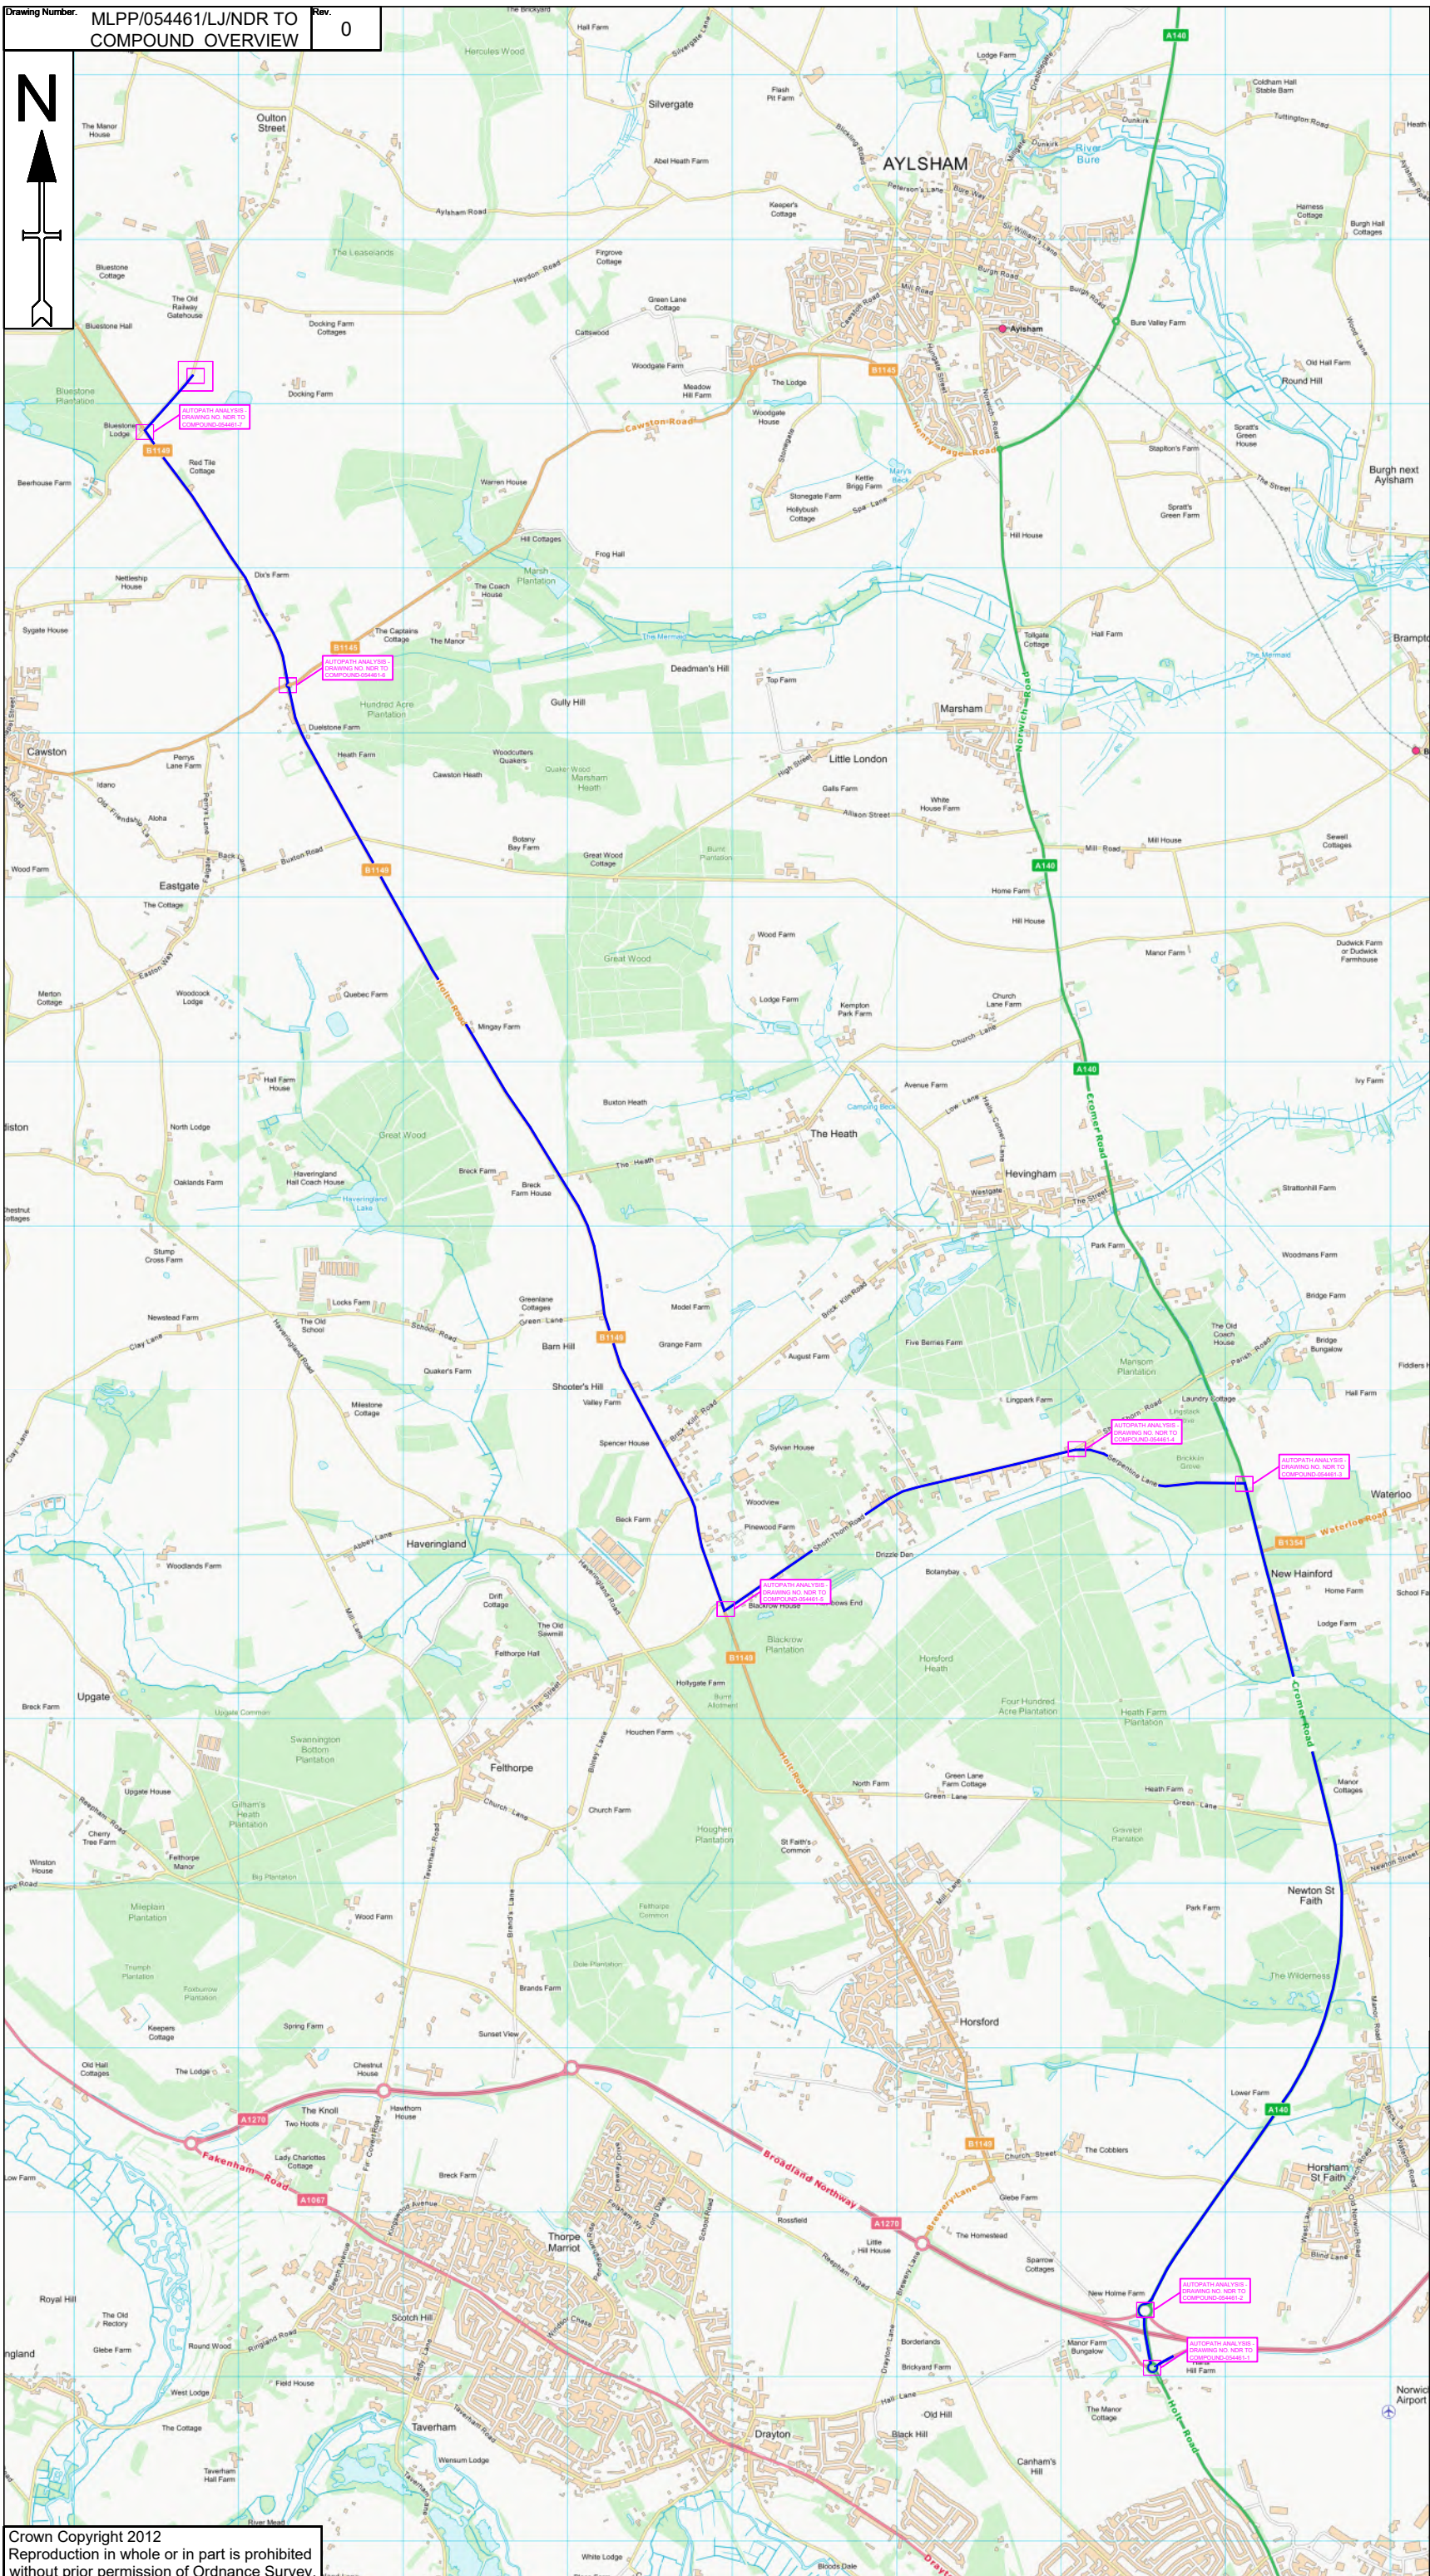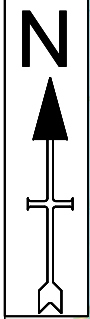

- Notes**
1. All dimensions are in metres unless otherwise stated.
 2. All traffic management to comply with Chapter 8 and any updates, and Safety at street works and roadworks (A code of practice)
 3. All road markings and signs to be as per the Traffic Signs Regulations and General Directions 2016.
 4. All permanent traffic signals will be bagged and switch off, at all times that temporary traffic signals are being used. This should be done with approval from said authority

Key

Cable Delivery Route █

Autopath Analysis

NDR TO COMPOUND ROUTING

Date Drawn	Surveyed	Drawn	Checked	Approved
11/10/2021	--	LJ	TL	TL

MLP Traffic Ltd

MLP Traffic Ltd.
Millpond Farm,
Garboldisham,
Norfolk,
IP22 2SP
Tel: 0330 016 96 96

Client: www.valter.co.uk

Project: **CABLE DELIVERY**

Drawing title/ Site Address: **RAF OULTON, THE STREET, OULTON, NR11 6RA**

Drawing status

Scale	NTS	DO NOT SCALE
-------	-----	--------------

Client No.	1 OF 1	
Page No.	1 OF 1	
Drawing Number.	MLPP/054461/LJ/NDR TO COMPOUND OVERVIEW	Rev 0