




0 130 260 390  
Metres

Map Centre 546803E 308380N m

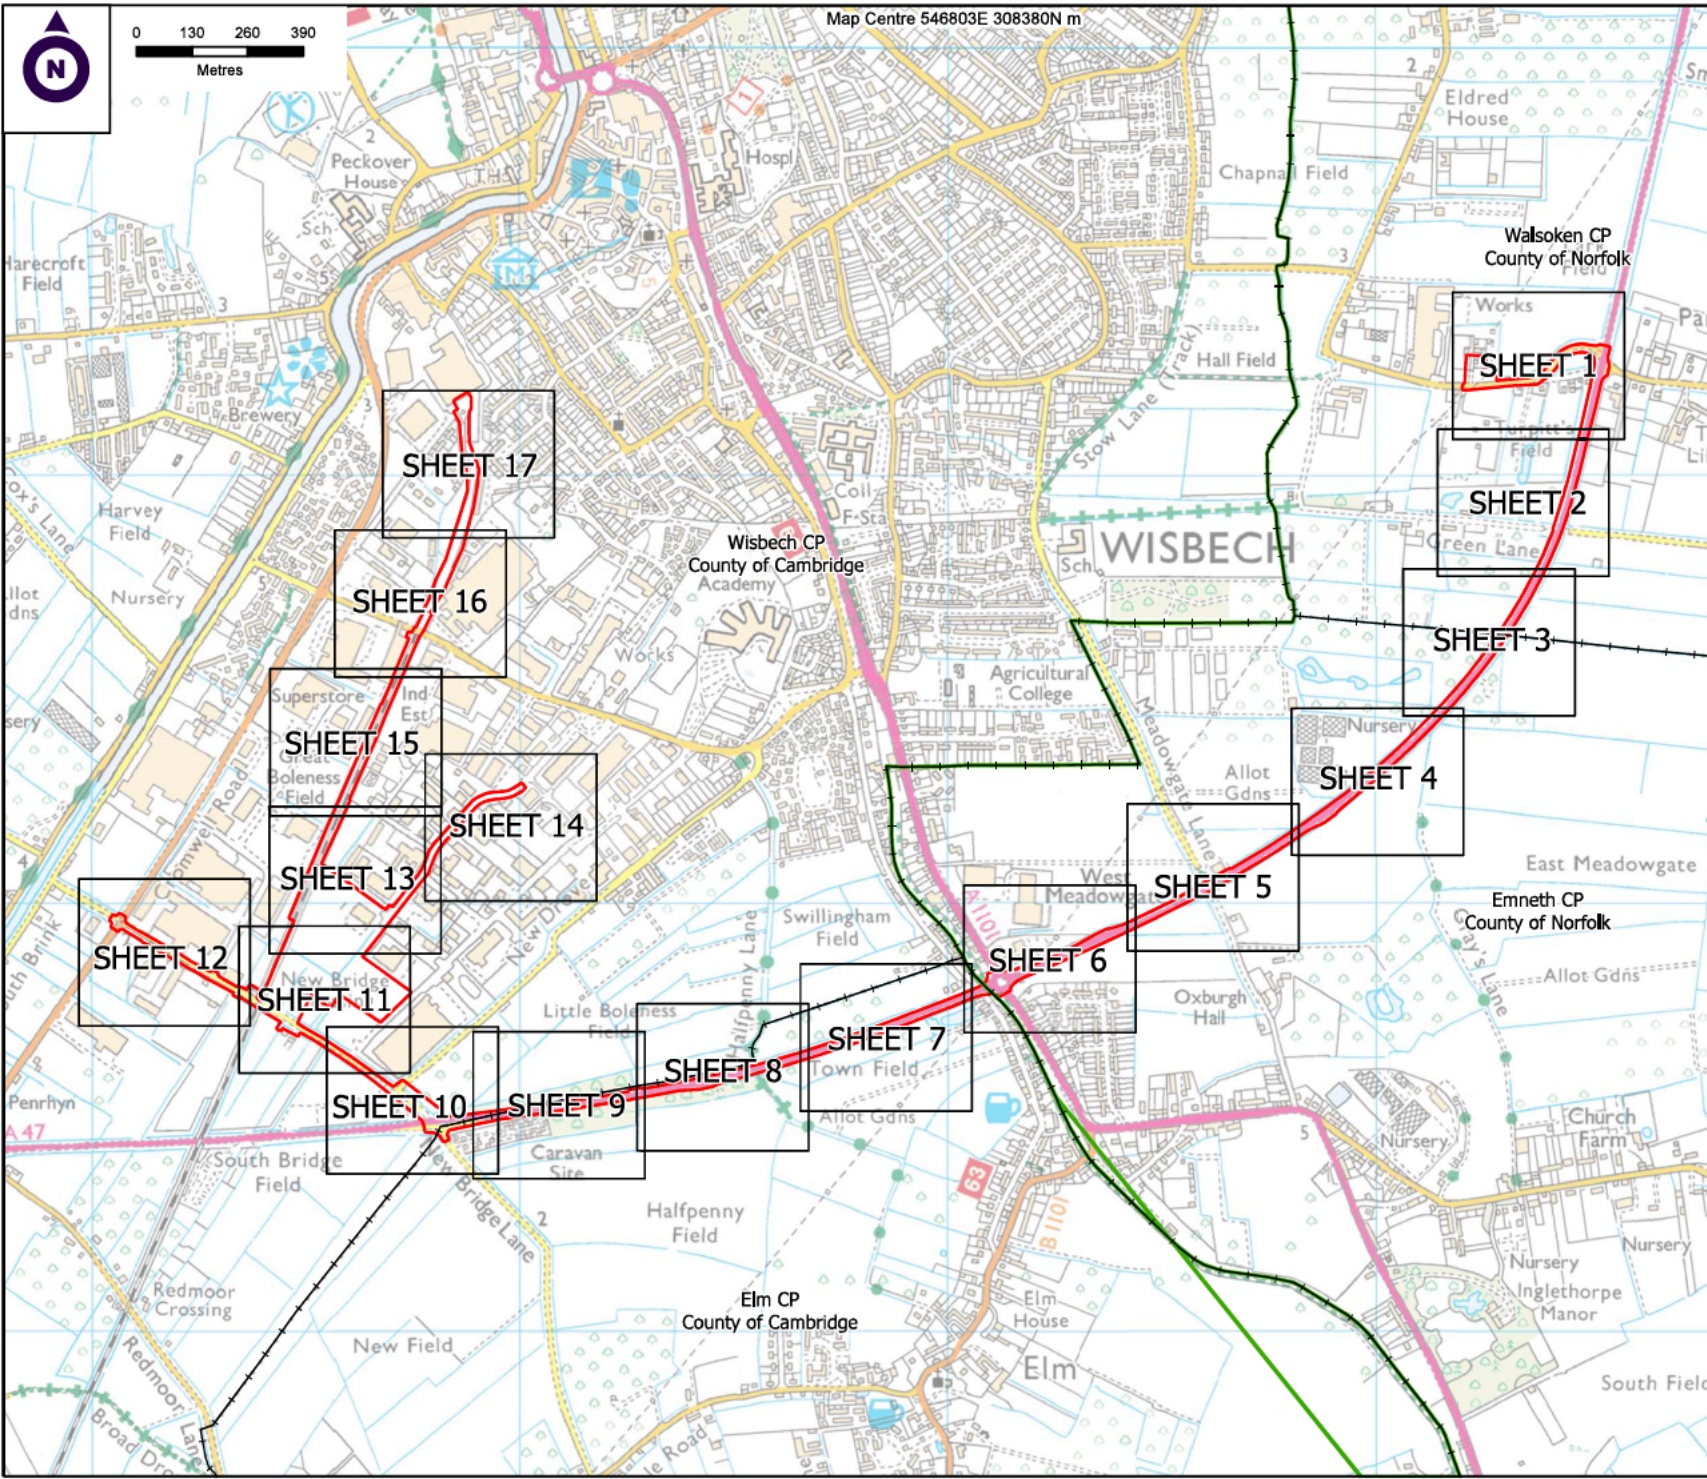

# Carter Jonas

Two Snow Hill  
Birmingham  
B4 6GA  
T: 0121 794 6250  
[Redacted]

**PROJECT**  
**MEDWORTH ENERGY FROM WASTE CHP FACILITY**

**CLIENT**  
**Medworth CHP Limited**  
Devonport EfW CHP Facility  
Creek Road  
Plymouth  
PL5 1FL  
**Tel: 01945 232 231**  
[Redacted]

**DCO APPLICATION 2022**



**KEY**

- Order Limits
- Parish Boundary
- County Boundary

**DRAWING TITLE**  
**LAND PLAN KEY PLAN**

**NOTES**  
1. ALL DIMENSIONS ARE IN METRES UNLESS STATED OTHERWISE.  
2. DO NOT SCALE FROM THIS DRAWING, USE ONLY PRINTED DIMENSIONS.  
3. THIS DRAWING IS TO BE READ IN CONJUNCTION WITH ALL OTHER PLANS AND DOCUMENTATION, IN PARTICULAR THE WORKS PLANS AND THE BOOK OF REFERENCE.

Scale: 1:12,500 @A3 Date: 11/08/2022  
Drawn by: SC Dwg no: J0038750-22-00c

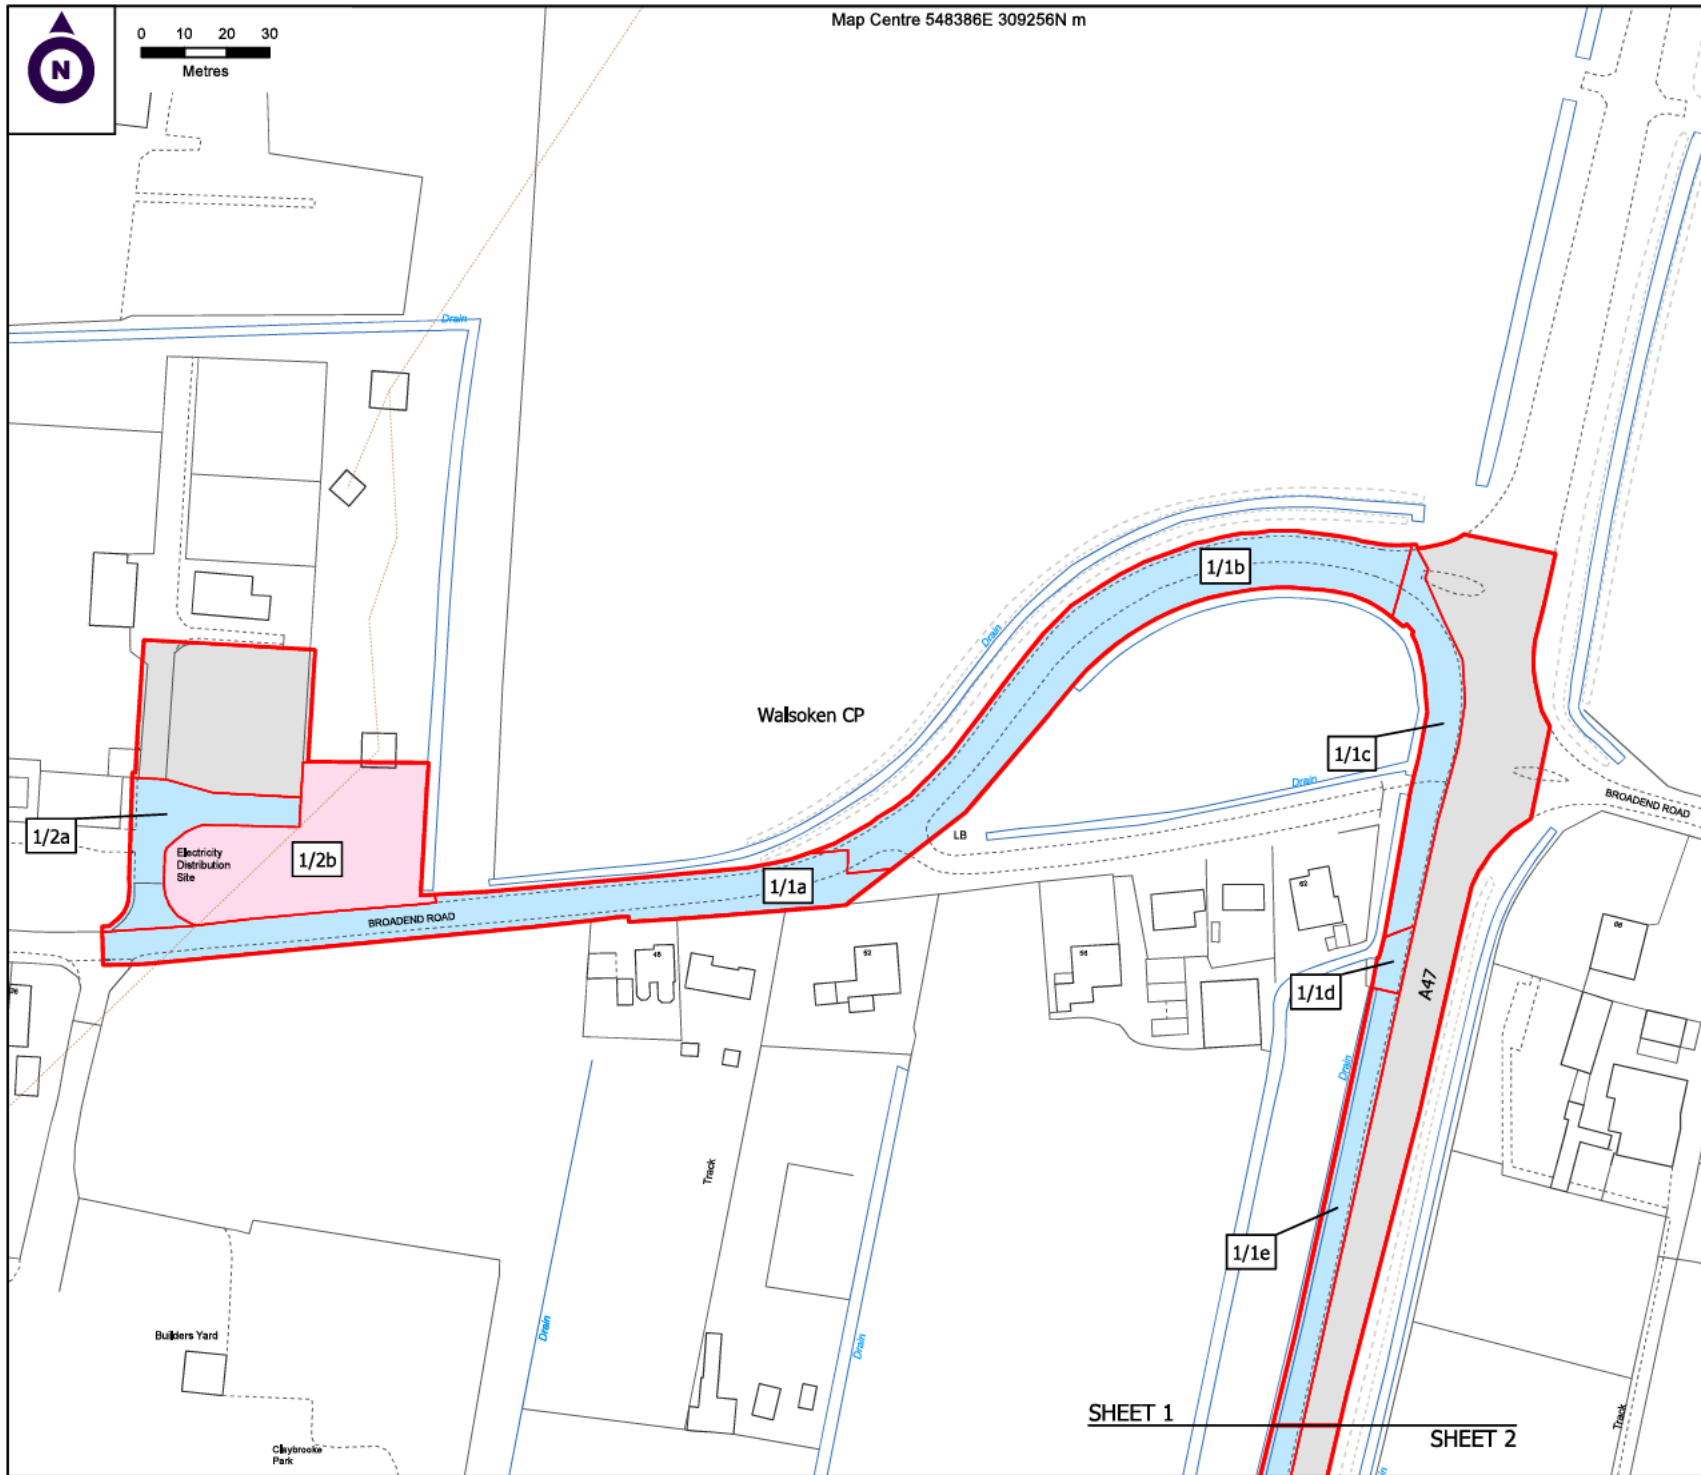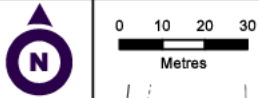

# Carter Jonas

Two Snow Hill  
Birmingham  
B4 6GA  
T: 0121 794 6250  
[Redacted]

## PROJECT

**MEDWORTH ENERGY FROM WASTE CHP FACILITY**

## CLIENT

**Medworth CHP Limited  
Devonport EfW CHP Facility  
Creek Road  
Plymouth  
PL5 1FL**

**Tel: 01945 232 231**  
[Redacted]

## DCO APPLICATION 2022

### KEY

- Order Limits
- Parish Boundary
- Freehold to be compulsorily acquired and temporary use of land and in relation to which it is proposed to extinguish easements, servitudes and other private rights
- New rights (including restrictions) to be compulsorily acquired and temporary use of land and in relation to which it is proposed to suspend or extinguish easements, servitudes and other private rights
- Temporary use of land and in relation to which it is proposed to temporarily suspend easements, servitudes and other private rights
- Land within the Order Limits that is not subject to powers of compulsory acquisition or powers of temporary use

## DRAWING TITLE

**LAND PLAN  
SHEET 1 OF 17**


**NOTES**  
1. ALL DIMENSIONS ARE IN METRES UNLESS STATED OTHERWISE.  
2. DO NOT SCALE FROM THIS DRAWING, USE ONLY PRINTED DIMENSIONS.  
3. THIS DRAWING IS TO BE READ IN CONJUNCTION WITH ALL OTHER PLANS AND DOCUMENTATION, IN PARTICULAR THE WORKS PLANS AND THE BOOK OF REFERENCE.

Scale: 1:1,250 @A3 Date: 11/08/2022

Drawn by: SC Dwg no: J0038750-22-01c

SHEET 1

SHEET 2

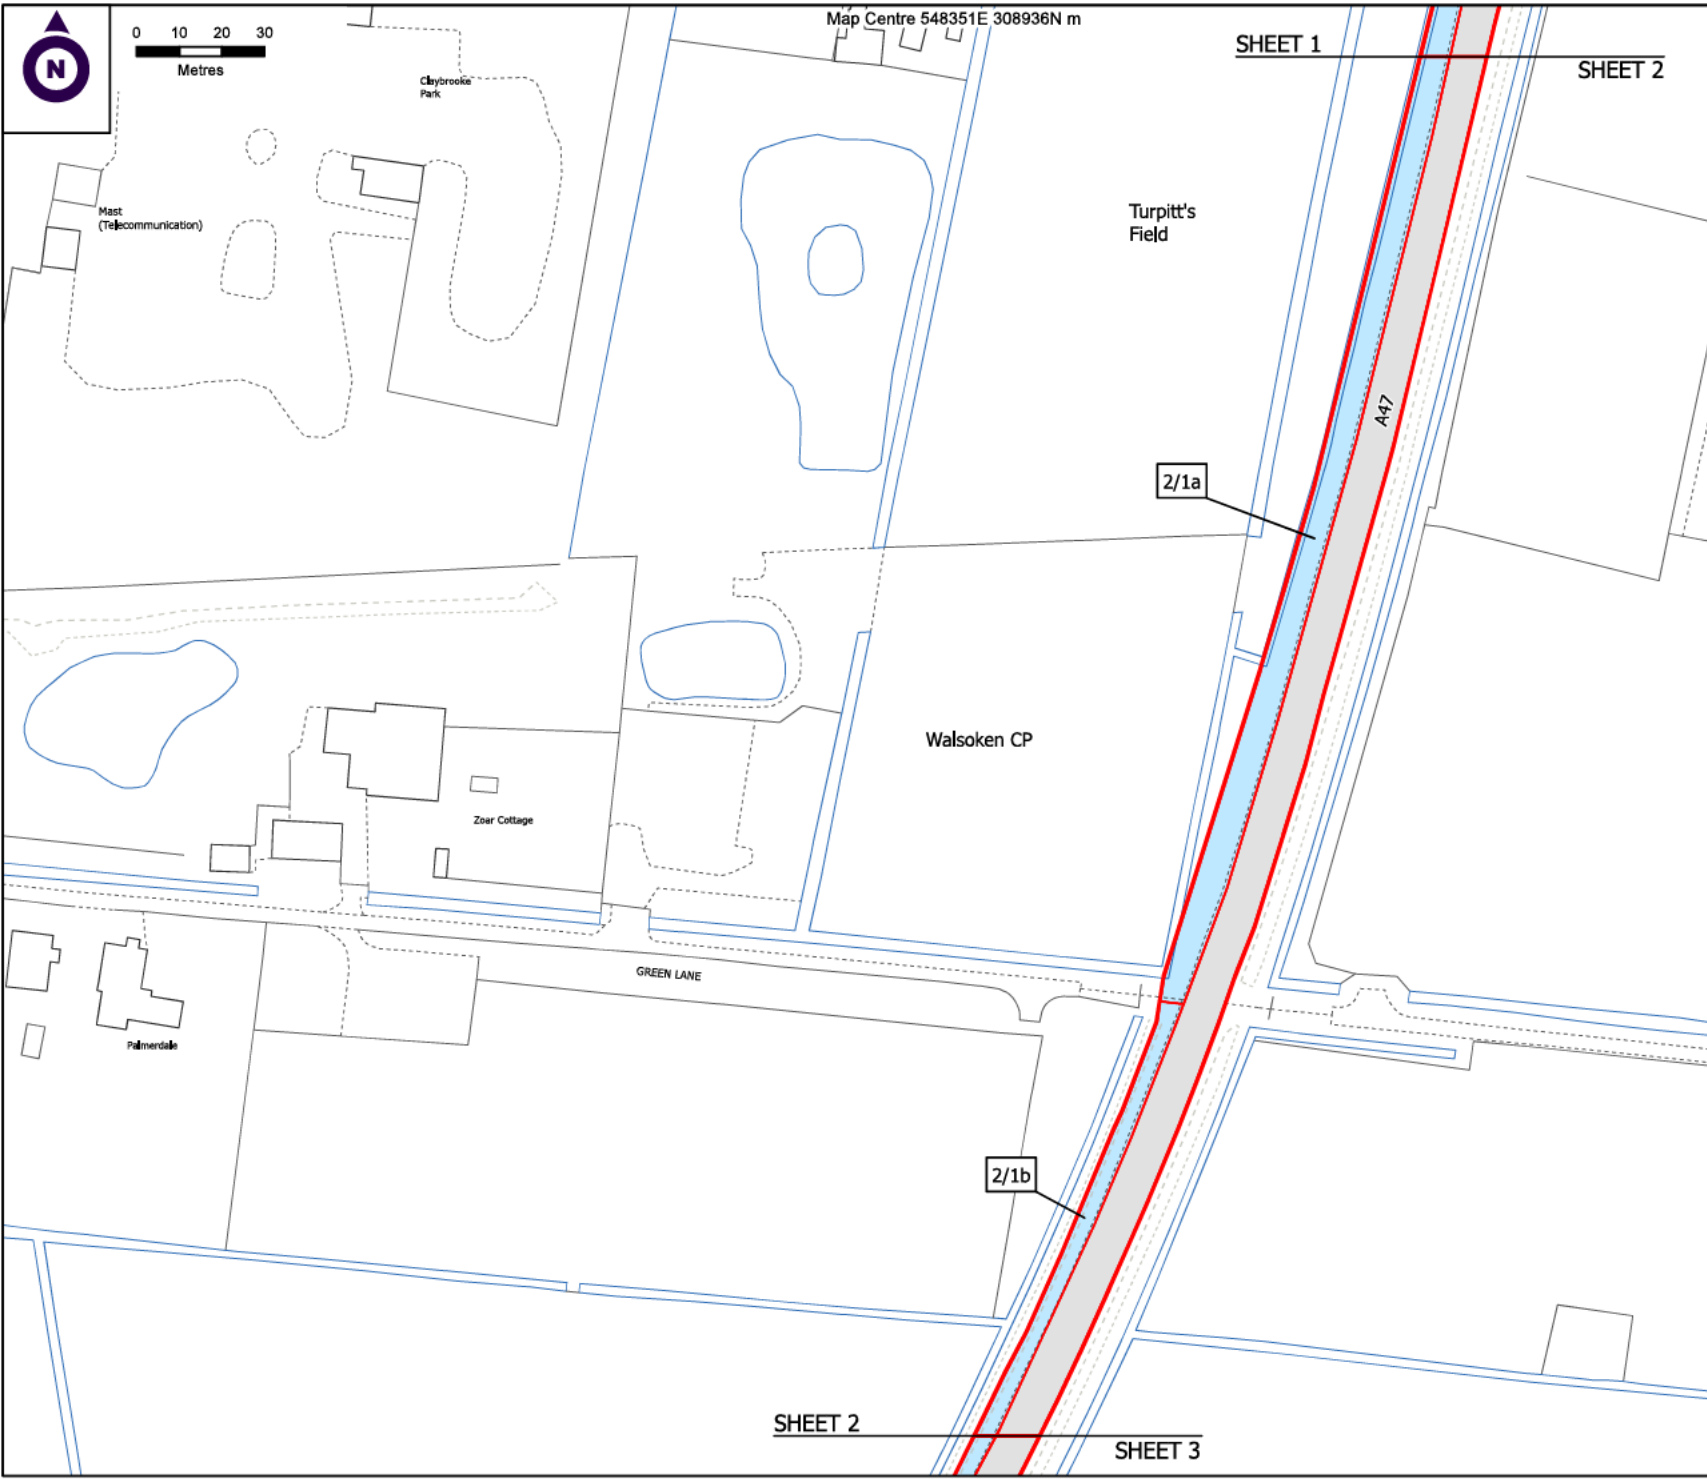

# Carter Jonas

Two Snow Hill  
 Birmingham  
 B4 6GA  
 T: 0121 794 6250  
 [Redacted]

**PROJECT**  
**MEDWORTH ENERGY FROM WASTE CHP FACILITY**

**CLIENT**  
**Medworth CHP Limited**  
**Devonport EfW CHP Facility**  
**Creek Road**  
**Plymouth**  
**PL5 1FL**  
**Tel: 01945 232 231**  
 [Redacted]

**DCO APPLICATION 2022**

- KEY**
- Order Limits
  - Parish Boundary
  - Freehold to be compulsorily acquired and temporary use of land and in relation to which it is proposed to extinguish easements, servitudes and other private rights
  - New rights (including restrictions) to be compulsorily acquired and temporary use of land and in relation to which it is proposed to suspend or extinguish easements, servitudes and other private rights
  - Temporary use of land and in relation to which it is proposed to temporarily suspend easements, servitudes and other private rights
  - Land within the Order Limits that is not subject to powers of compulsory acquisition or powers of temporary use

**DRAWING TITLE**  
**LAND PLAN**  
**SHEET 2 OF 17**

**NOTES**  
 1. ALL DIMENSIONS ARE IN METRES UNLESS STATED OTHERWISE.  
 2. DO NOT SCALE FROM THIS DRAWING, USE ONLY PRINTED DIMENSIONS.  
 3. THIS DRAWING IS TO BE READ IN CONJUNCTION WITH ALL OTHER PLANS AND DOCUMENTATION, IN PARTICULAR THE WORKS PLANS AND THE BOOK OF REFERENCE.

Scale: 1:1,250 @A3 Date: 11/08/2022  
 Drawn by: SC Dwg no: J0038750-22-01c




0 10 20 30  
Metres

Map Centre 548270E 308609N m

SHEET 2

SHEET 3

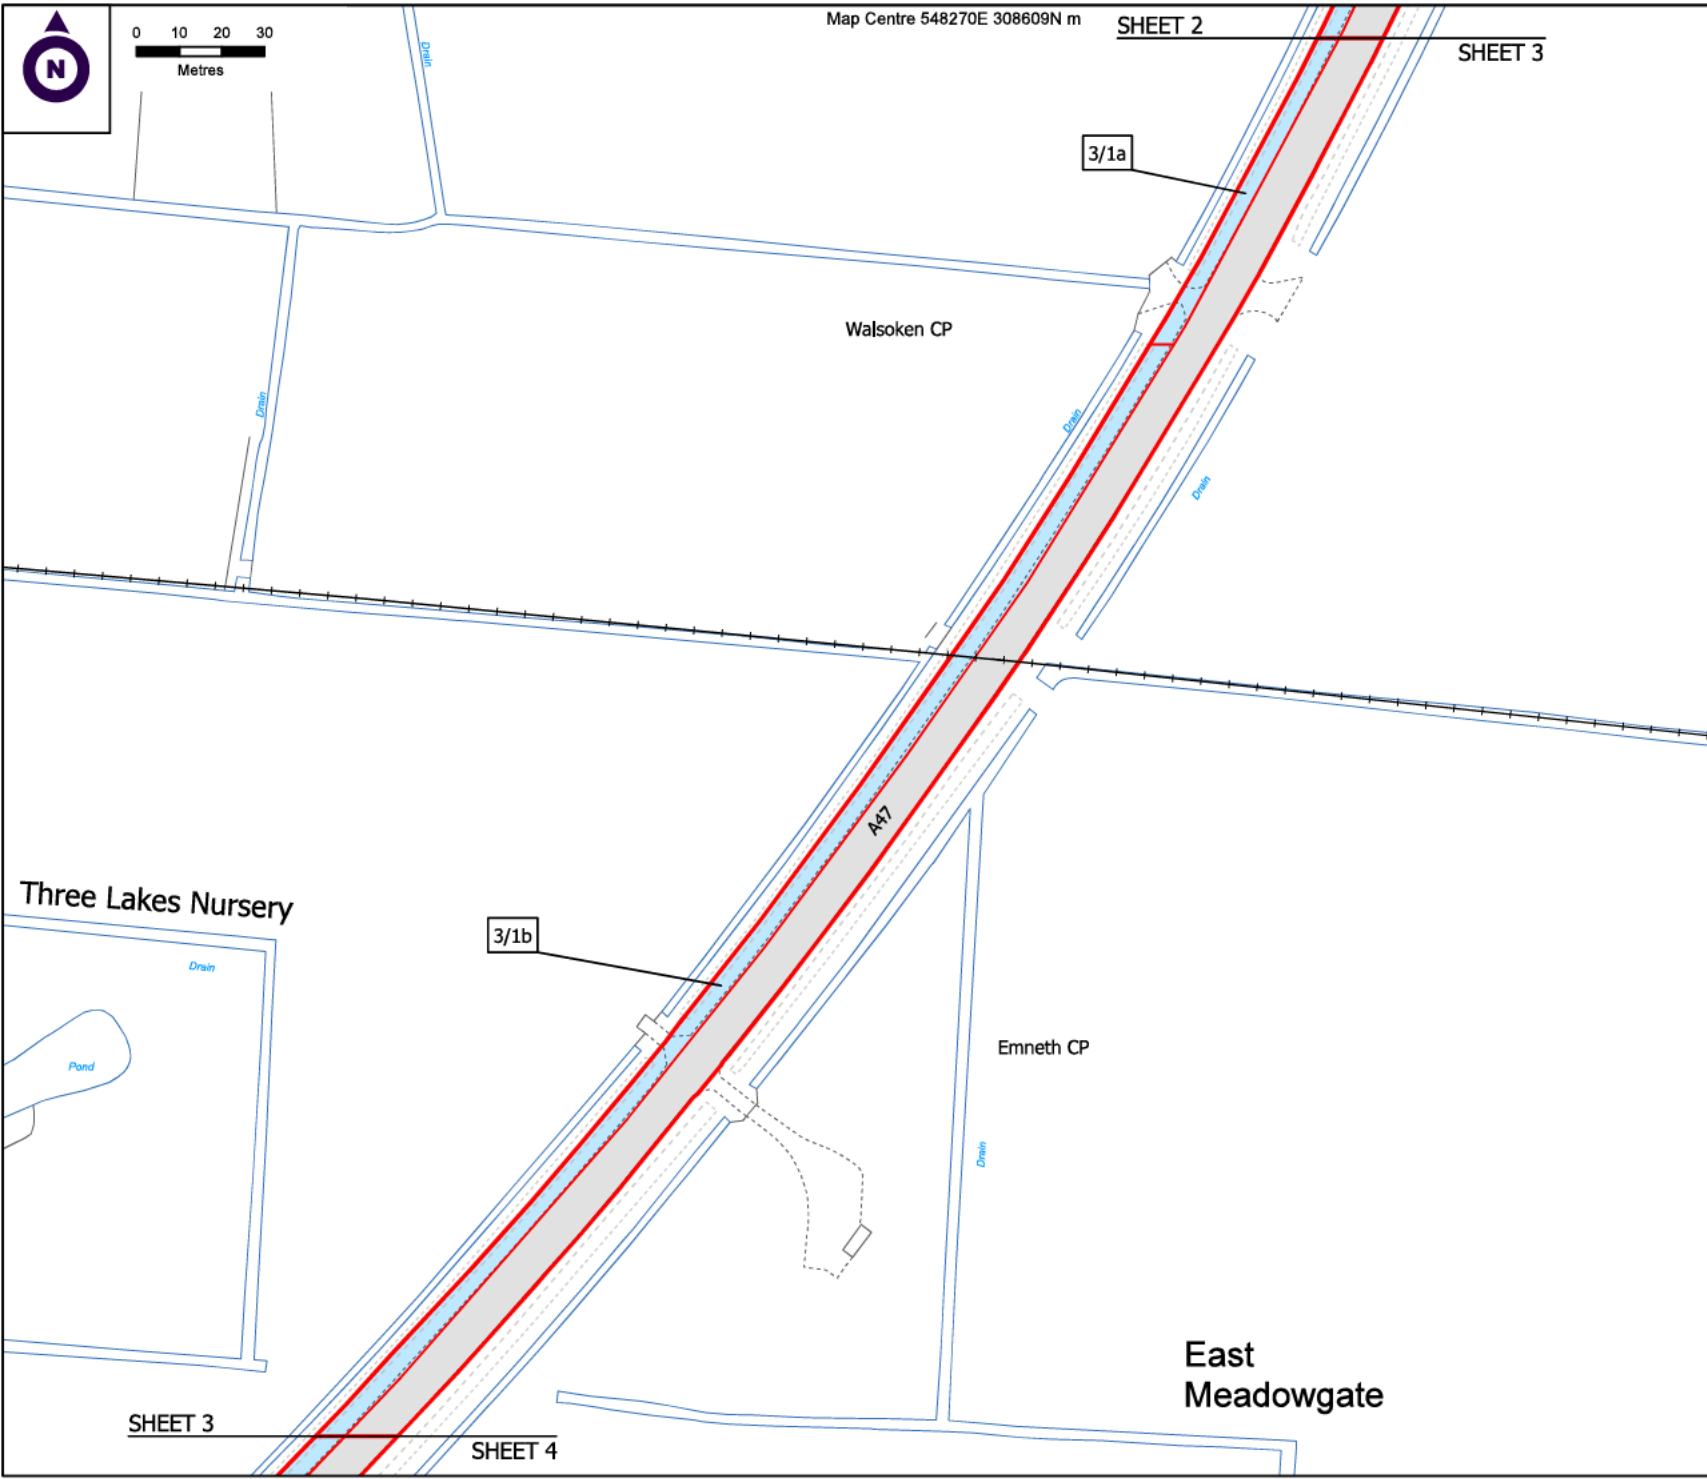

# Carter Jonas

Two Snow Hill  
Birmingham  
B4 6GA  
T: 0121 794 6250  
[Redacted]

## PROJECT

**MEDWORTH ENERGY FROM WASTE CHP FACILITY**

## CLIENT

**Medworth CHP Limited**  
Devonport EfW CHP Facility  
Creek Road  
Plymouth  
PL5 1FL

**Tel: 01945 232 231**  
[Redacted]

## DCO APPLICATION 2022

- KEY**
- Order Limits
  - Parish Boundary
  - Freehold to be compulsorily acquired and temporary use of land and in relation to which it is proposed to extinguish easements, servitudes and other private rights
  - New rights (including restrictions) to be compulsorily acquired and temporary use of land and in relation to which it is proposed to suspend or extinguish easements, servitudes and other private rights
  - Temporary use of land and in relation to which it is proposed to temporarily suspend easements, servitudes and other private rights
  - Land within the Order Limits that is not subject to powers of compulsory acquisition or powers of temporary use

## DRAWING TITLE

**LAND PLAN  
SHEET 3 OF 17**

**NOTES**  
1. ALL DIMENSIONS ARE IN METRES UNLESS STATED OTHERWISE.  
2. DO NOT SCALE FROM THIS DRAWING, USE ONLY PRINTED DIMENSIONS.  
3. THIS DRAWING IS TO BE READ IN CONJUNCTION WITH ALL OTHER PLANS AND DOCUMENTATION, IN PARTICULAR THE WORKS PLANS AND THE BOOK OF REFERENCE.

Scale: 1:1,250 @A3 Date: 11/08/2022

Drawn by: SC Dwg no: J0038750-22-01c

Two Snow Hill  
Birmingham  
B4 6GA  
T: 0121 794 6250  
[Redacted]

### PROJECT

**MEDWORTH ENERGY FROM  
WASTE CHP FACILITY**







### CLIENT

**Medworth CHP Limited  
Devonport EfW CHP Facility  
Creek Road  
Plymouth  
PL5 1FL**

**Tel: 01945 232 231**  
[Redacted]

### DCO APPLICATION 2022

#### KEY

-  Order Limits
-  Parish Boundary
-  Freehold to be compulsorily acquired and temporary use of land and in relation to which it is proposed to extinguish easements, servitudes and other private rights
-  New rights (including restrictions) to be compulsorily acquired and temporary use of land and in relation to which it is proposed to suspend or extinguish easements, servitudes and other private rights
-  Temporary use of land and in relation to which it is proposed to temporarily suspend easements, servitudes and other private rights
-  Land within the Order Limits that is not subject to powers of compulsory acquisition or powers of temporary use




### DRAWING TITLE


**LAND PLAN  
SHEET 4 OF 17**

**NOTES**  
1. ALL DIMENSIONS ARE IN METRES UNLESS STATED OTHERWISE.  
2. DO NOT SCALE FROM THIS DRAWING, USE ONLY PRINTED DIMENSIONS.  
3. THIS DRAWING IS TO BE READ IN CONJUNCTION WITH ALL OTHER PLANS AND DOCUMENTATION, IN PARTICULAR THE WORKS PLANS AND THE BOOK OF REFERENCE.

Scale: 1:1,250 @A3 Date: 11/08/2022

Drawn by: SC Dwg no: J0038750-22-01c

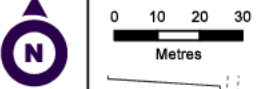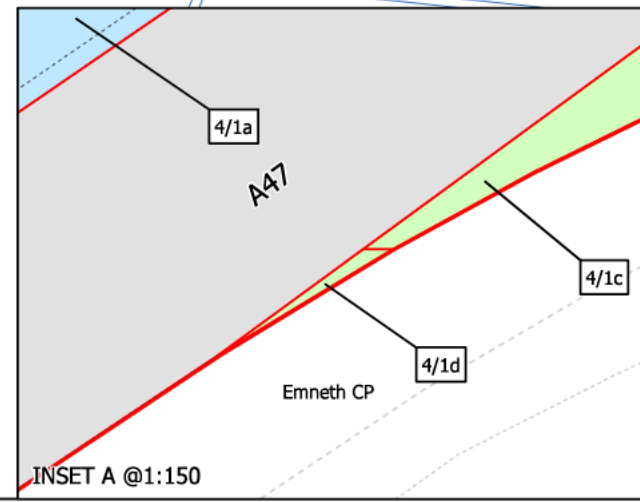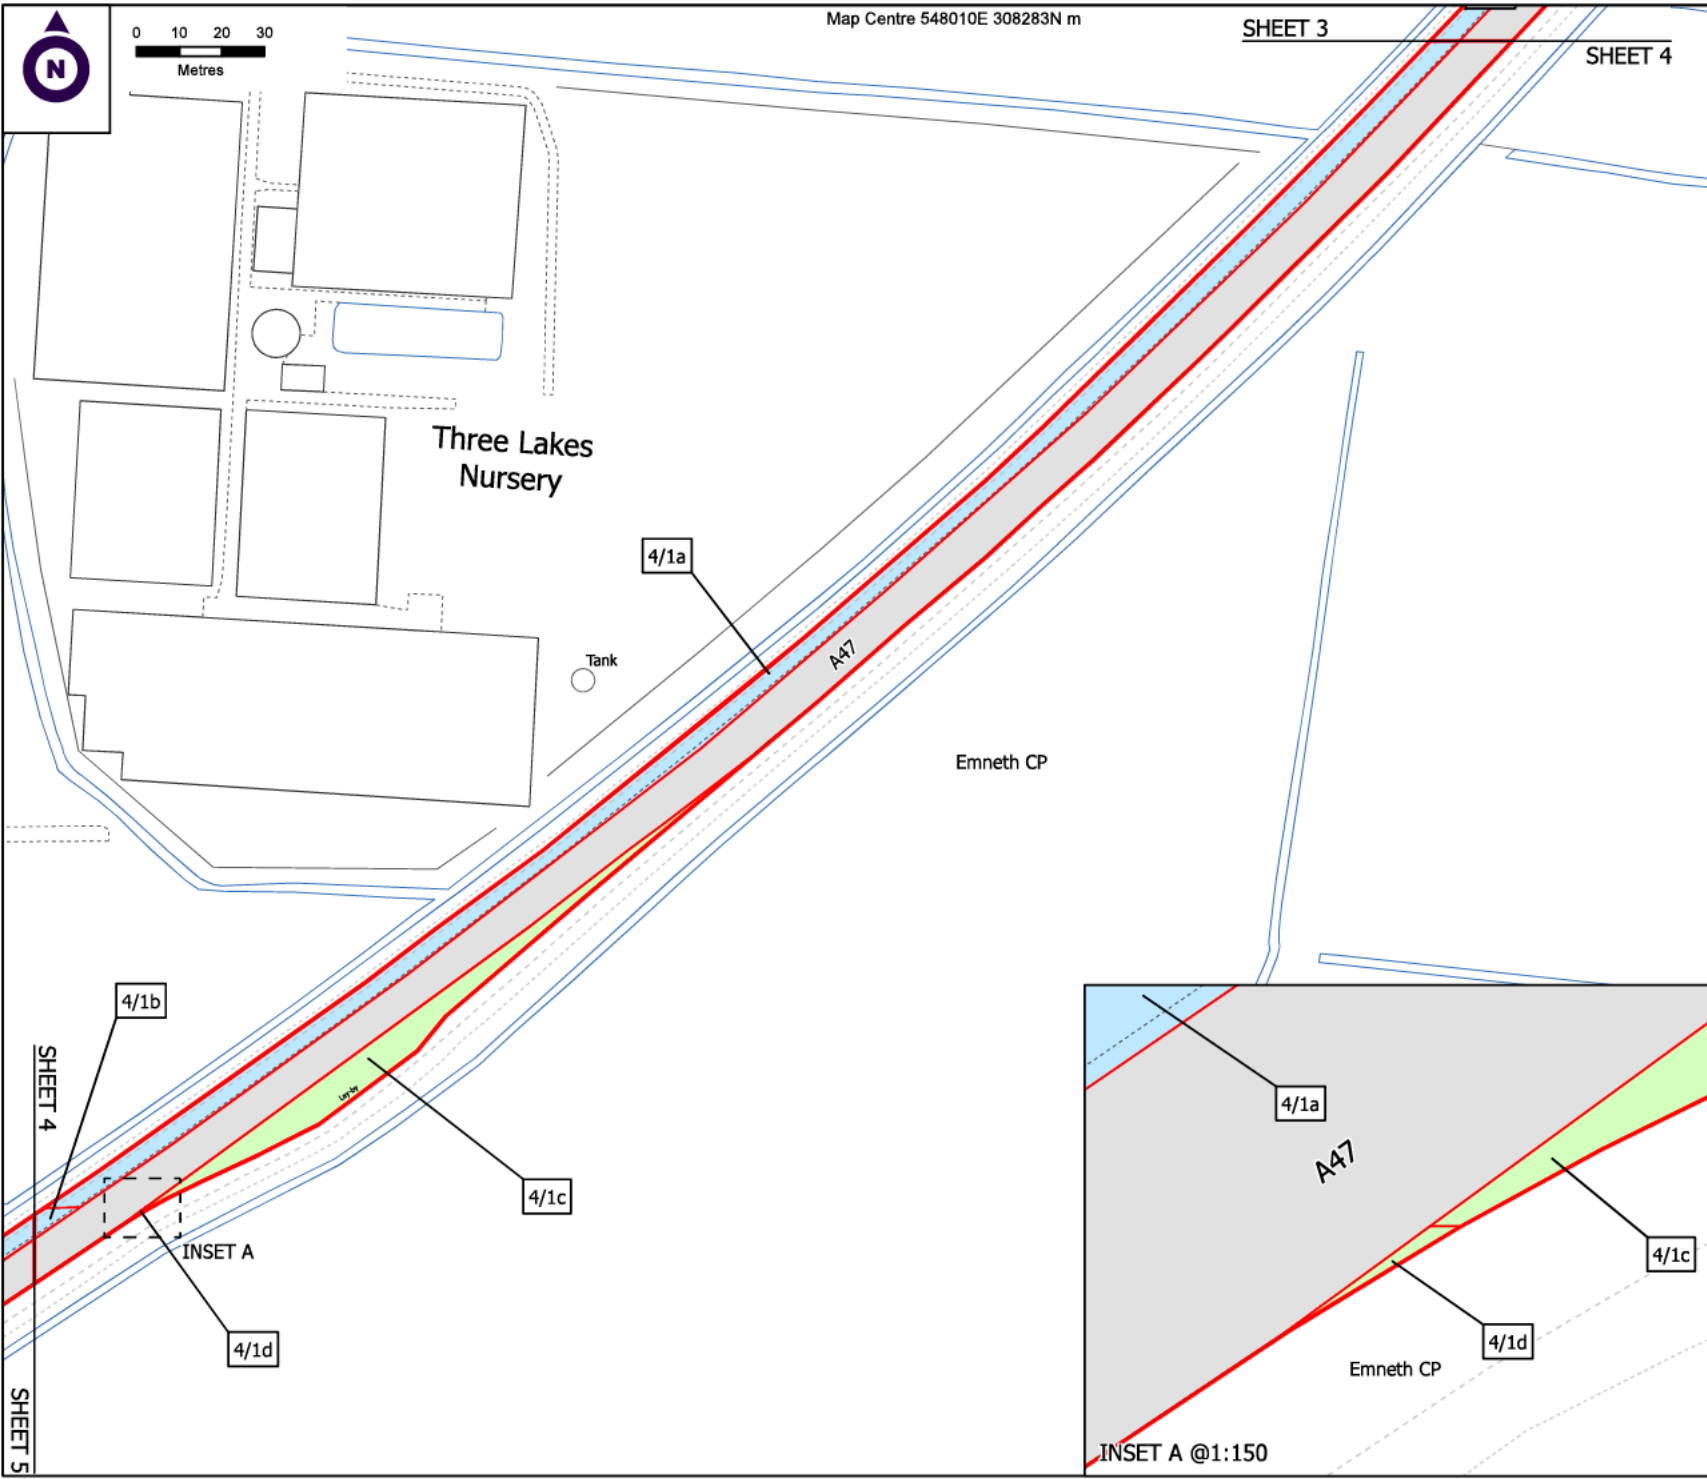

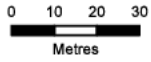

# Carter Jonas

Two Snow Hill  
Birmingham  
B4 6GA  
T: 0121 794 6250  
[Redacted]

## PROJECT

**MEDWORTH ENERGY FROM WASTE CHP FACILITY**

## CLIENT

**Medworth CHP Limited  
Devonport EfW CHP Facility  
Creek Road  
Plymouth  
PL5 1FL**

**Tel: 01945 232 231**  
[Redacted]

## DCO APPLICATION 2022

### KEY

- Order Limits
- Parish Boundary
- Freehold to be compulsorily acquired and temporary use of land and in relation to which it is proposed to extinguish easements, servitudes and other private rights
- New rights (including restrictions) to be compulsorily acquired and temporary use of land and in relation to which it is proposed to suspend or extinguish easements, servitudes and other private rights
- Temporary use of land and in relation to which it is proposed to temporarily suspend easements, servitudes and other private rights
- Land within the Order limits that is not subject to powers of compulsory acquisition or powers of temporary use


## DRAWING TITLE


**LAND PLAN  
SHEET 5 OF 17**

**NOTES**  
1. ALL DIMENSIONS ARE IN METRES UNLESS STATED OTHERWISE.  
2. DO NOT SCALE FROM THIS DRAWING, USE ONLY PRINTED DIMENSIONS.  
3. THIS DRAWING IS TO BE READ IN CONJUNCTION WITH ALL OTHER PLANS AND DOCUMENTATION, IN PARTICULAR THE WORKS PLANS AND THE BOOK OF REFERENCE.

Scale: 1:1,250 @A3 Date: 11/08/2022

Drawn by: SC Dwg no: J0038750-22-01c

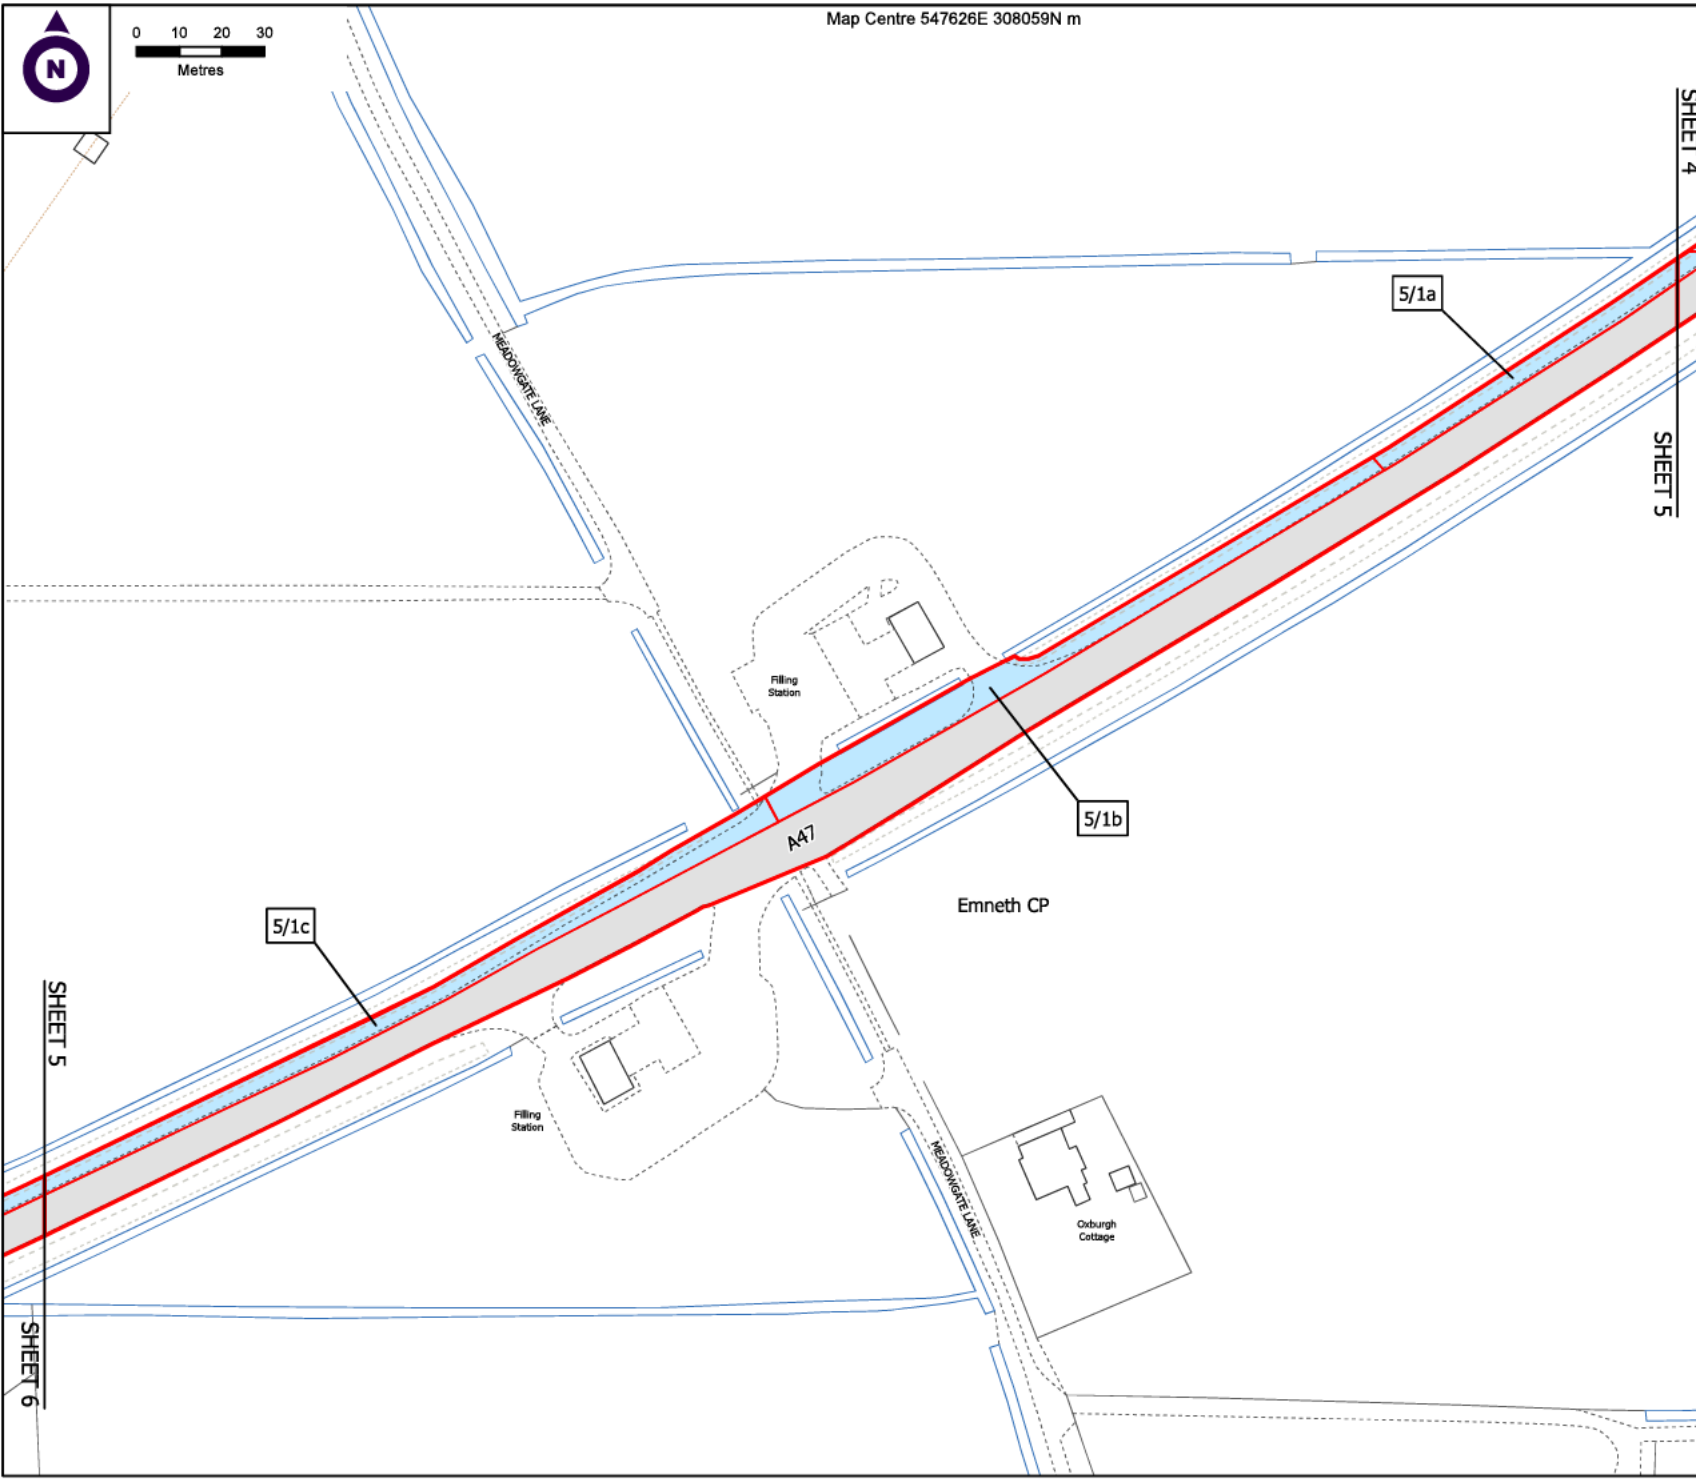

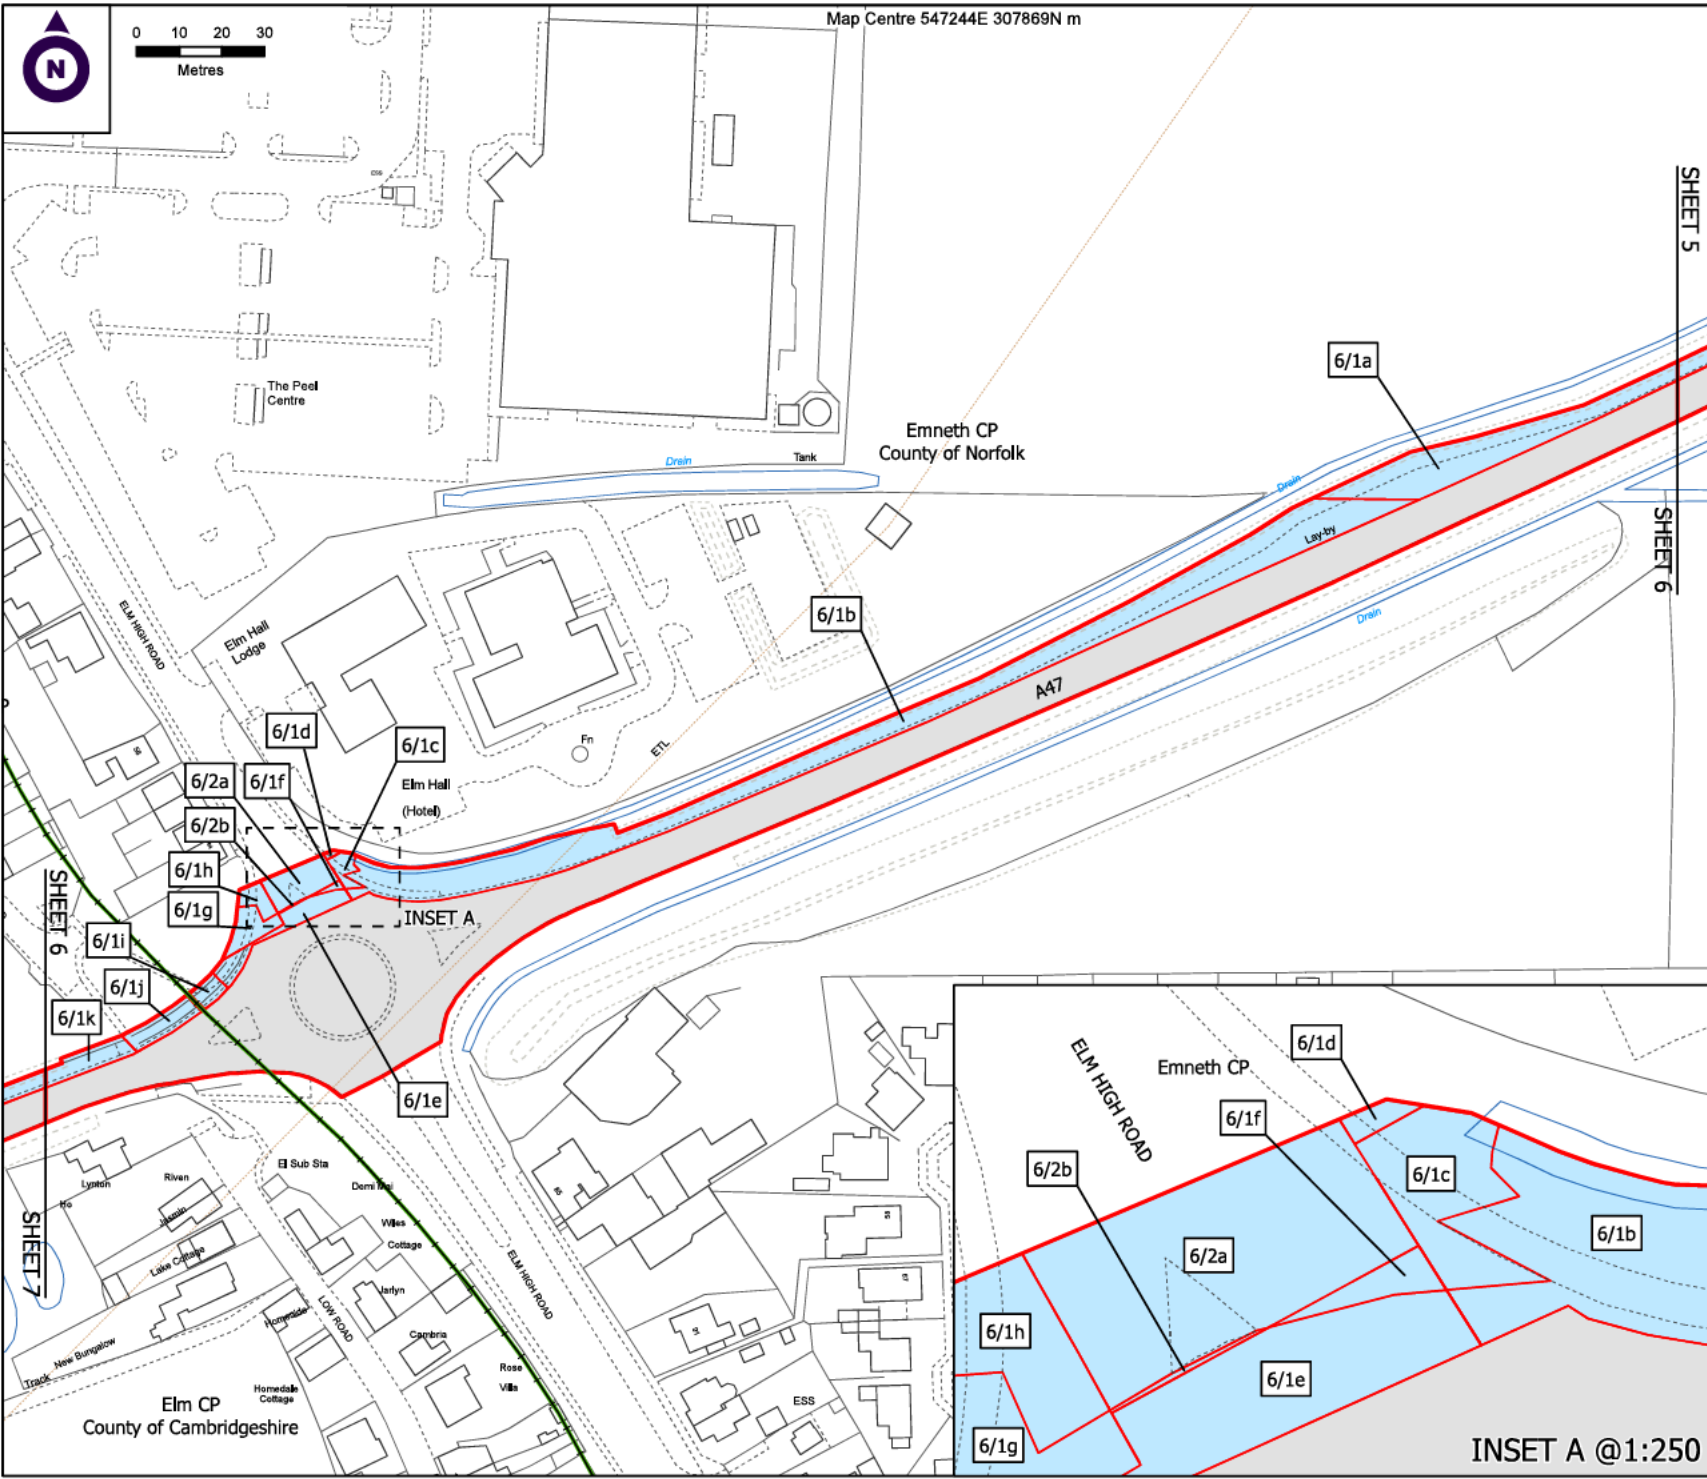

# Carter Jonas

Two Snow Hill  
 Birmingham  
 B4 6GA  
 T: 0121 794 6250  
 [Redacted]

**PROJECT**  
**MEDWORTH ENERGY FROM WASTE CHP FACILITY**

**CLIENT**  
**Medworth CHP Limited**  
**Devonport EfW CHP Facility**  
**Creek Road**  
**Plymouth**  
**PL5 1FL**  
 Tel: 01945 232 231  
 [Redacted]


**DCO APPLICATION 2022**


- KEY**
- Order Limits
  - Parish Boundary
  - County Boundary
  - Freehold to be compulsorily acquired and temporary use of land and in relation to which it is proposed to extinguish easements, servitudes and other private rights
  - New rights (including restrictions) to be compulsorily acquired and temporary use of land and in relation to which it is proposed to suspend or extinguish easements, servitudes and other private rights
  - Temporary use of land and in relation to which it is proposed to temporarily suspend easements, servitudes and other private rights
  - Land within the Order Limits that is not subject to powers of compulsory acquisition or powers of temporary use

**DRAWING TITLE**  
**LAND PLAN**  
**SHEET 6 OF 17**

**NOTES**  
 1. ALL DIMENSIONS ARE IN METRES UNLESS STATED OTHERWISE.  
 2. DO NOT SCALE FROM THIS DRAWING, USE ONLY PRINTED DIMENSIONS.  
 3. THIS DRAWING IS TO BE READ IN CONJUNCTION WITH ALL OTHER PLANS AND DOCUMENTATION, IN PARTICULAR THE WORKS PLANS AND THE BOOK OF REFERENCE.

Scale: 1:1,250 @A3 Date: 11/08/2022  
 Drawn by: SC Dwg no: J0038750-22-01c

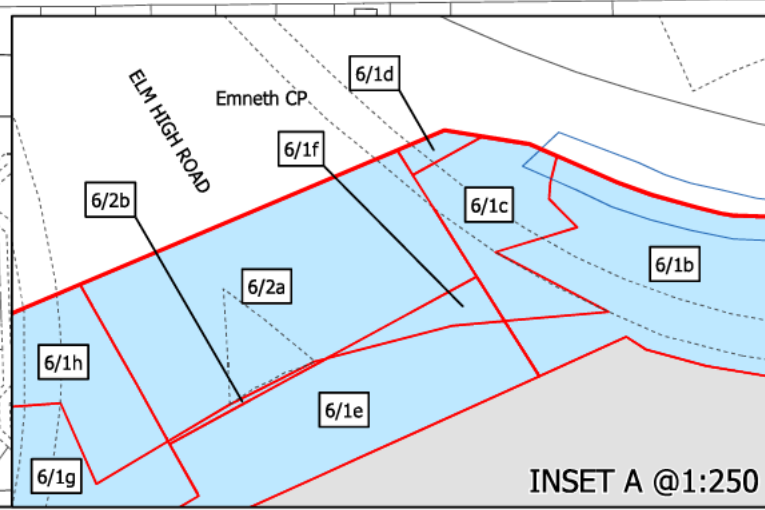

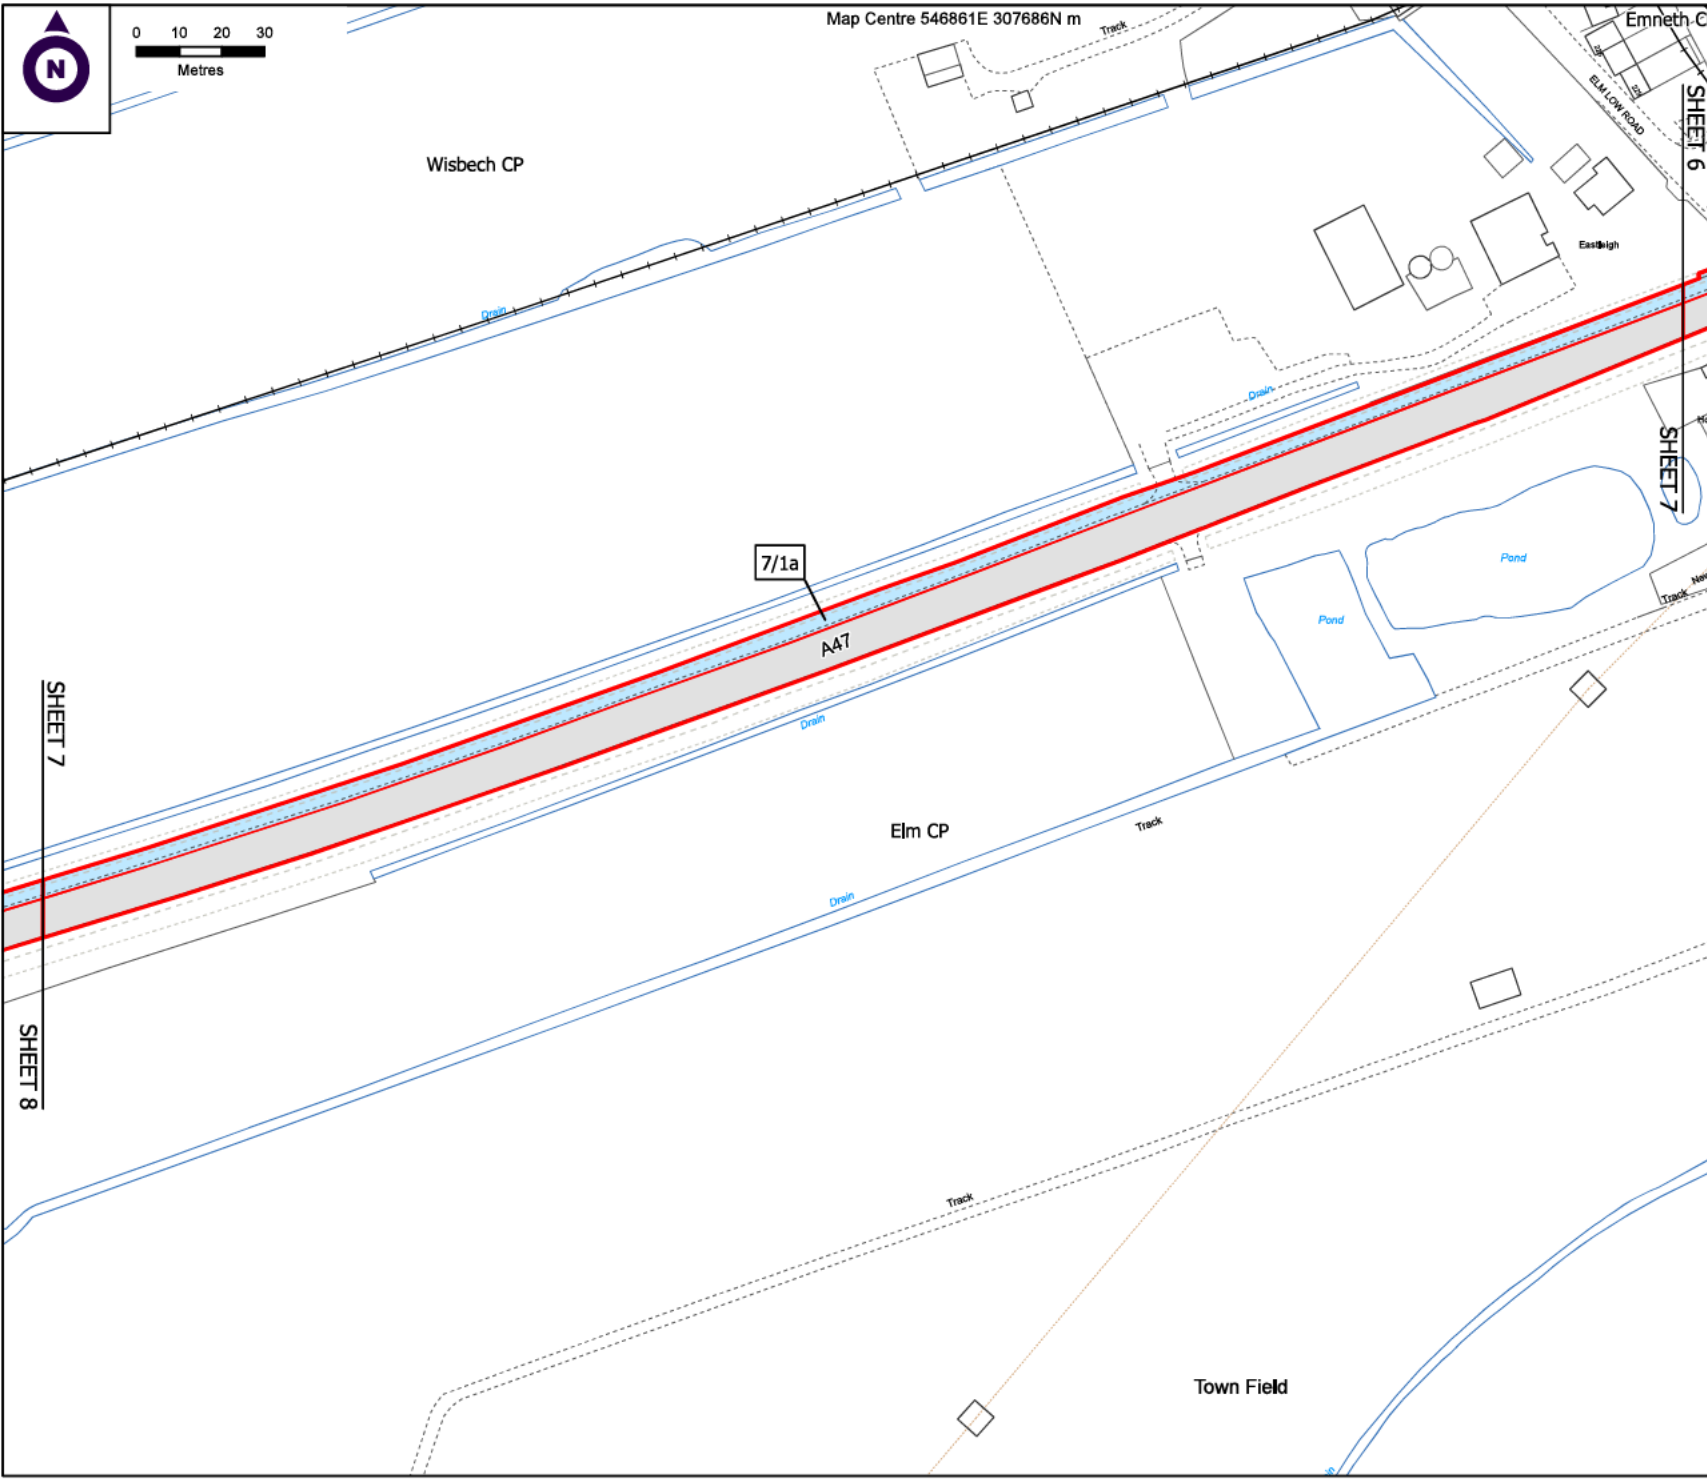

# Carter Jonas

Two Snow Hill  
Birmingham  
B4 6GA  
T: 0121 794 6250  
[Redacted]

**PROJECT**  
**MEDWORTH ENERGY FROM WASTE CHP FACILITY**

**CLIENT**  
**Medworth CHP Limited**  
**Devonport EfW CHP Facility**  
**Creek Road**  
**Plymouth**  
**PL5 1FL**  
**Tel: 01945 232 231**  
[Redacted]

**DCO APPLICATION 2022**

- KEY**
- Order Limits
  - Parish Boundary
  - Freehold to be compulsorily acquired and temporary use of land and in relation to which it is proposed to extinguish easements, servitudes and other private rights
  - New rights (including restrictions) to be compulsorily acquired and temporary use of land and in relation to which it is proposed to suspend or extinguish easements, servitudes and other private rights
  - Temporary use of land and in relation to which it is proposed to temporarily suspend easements, servitudes and other private rights
  - Land within the Order Limits that is not subject to powers of compulsory acquisition or powers of temporary use

**DRAWING TITLE**  
**LAND PLAN**  
**SHEET 7 OF 17**

**NOTES**  
1. ALL DIMENSIONS ARE IN METRES UNLESS STATED OTHERWISE.  
2. DO NOT SCALE FROM THIS DRAWING, USE ONLY PRINTED DIMENSIONS.  
3. THIS DRAWING IS TO BE READ IN CONJUNCTION WITH ALL OTHER PLANS AND DOCUMENTATION, IN PARTICULAR THE WORKS PLANS AND THE BOOK OF REFERENCE.

Scale: 1:1,250 @A3 Date: 11/08/2022  
Drawn by: SC Dwg no: J0038750-22-01c





0 10 20 30  
Metres

Map Centre 546479E 307593N m

Wisbech CP



Elm CP

SHEET 8

SHEET 9

SHEET 7

SHEET 8

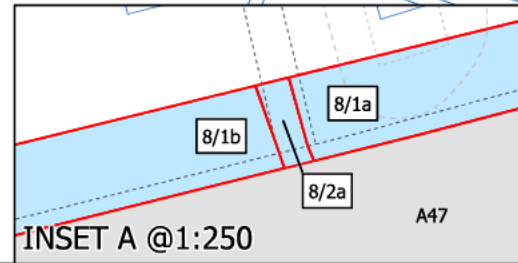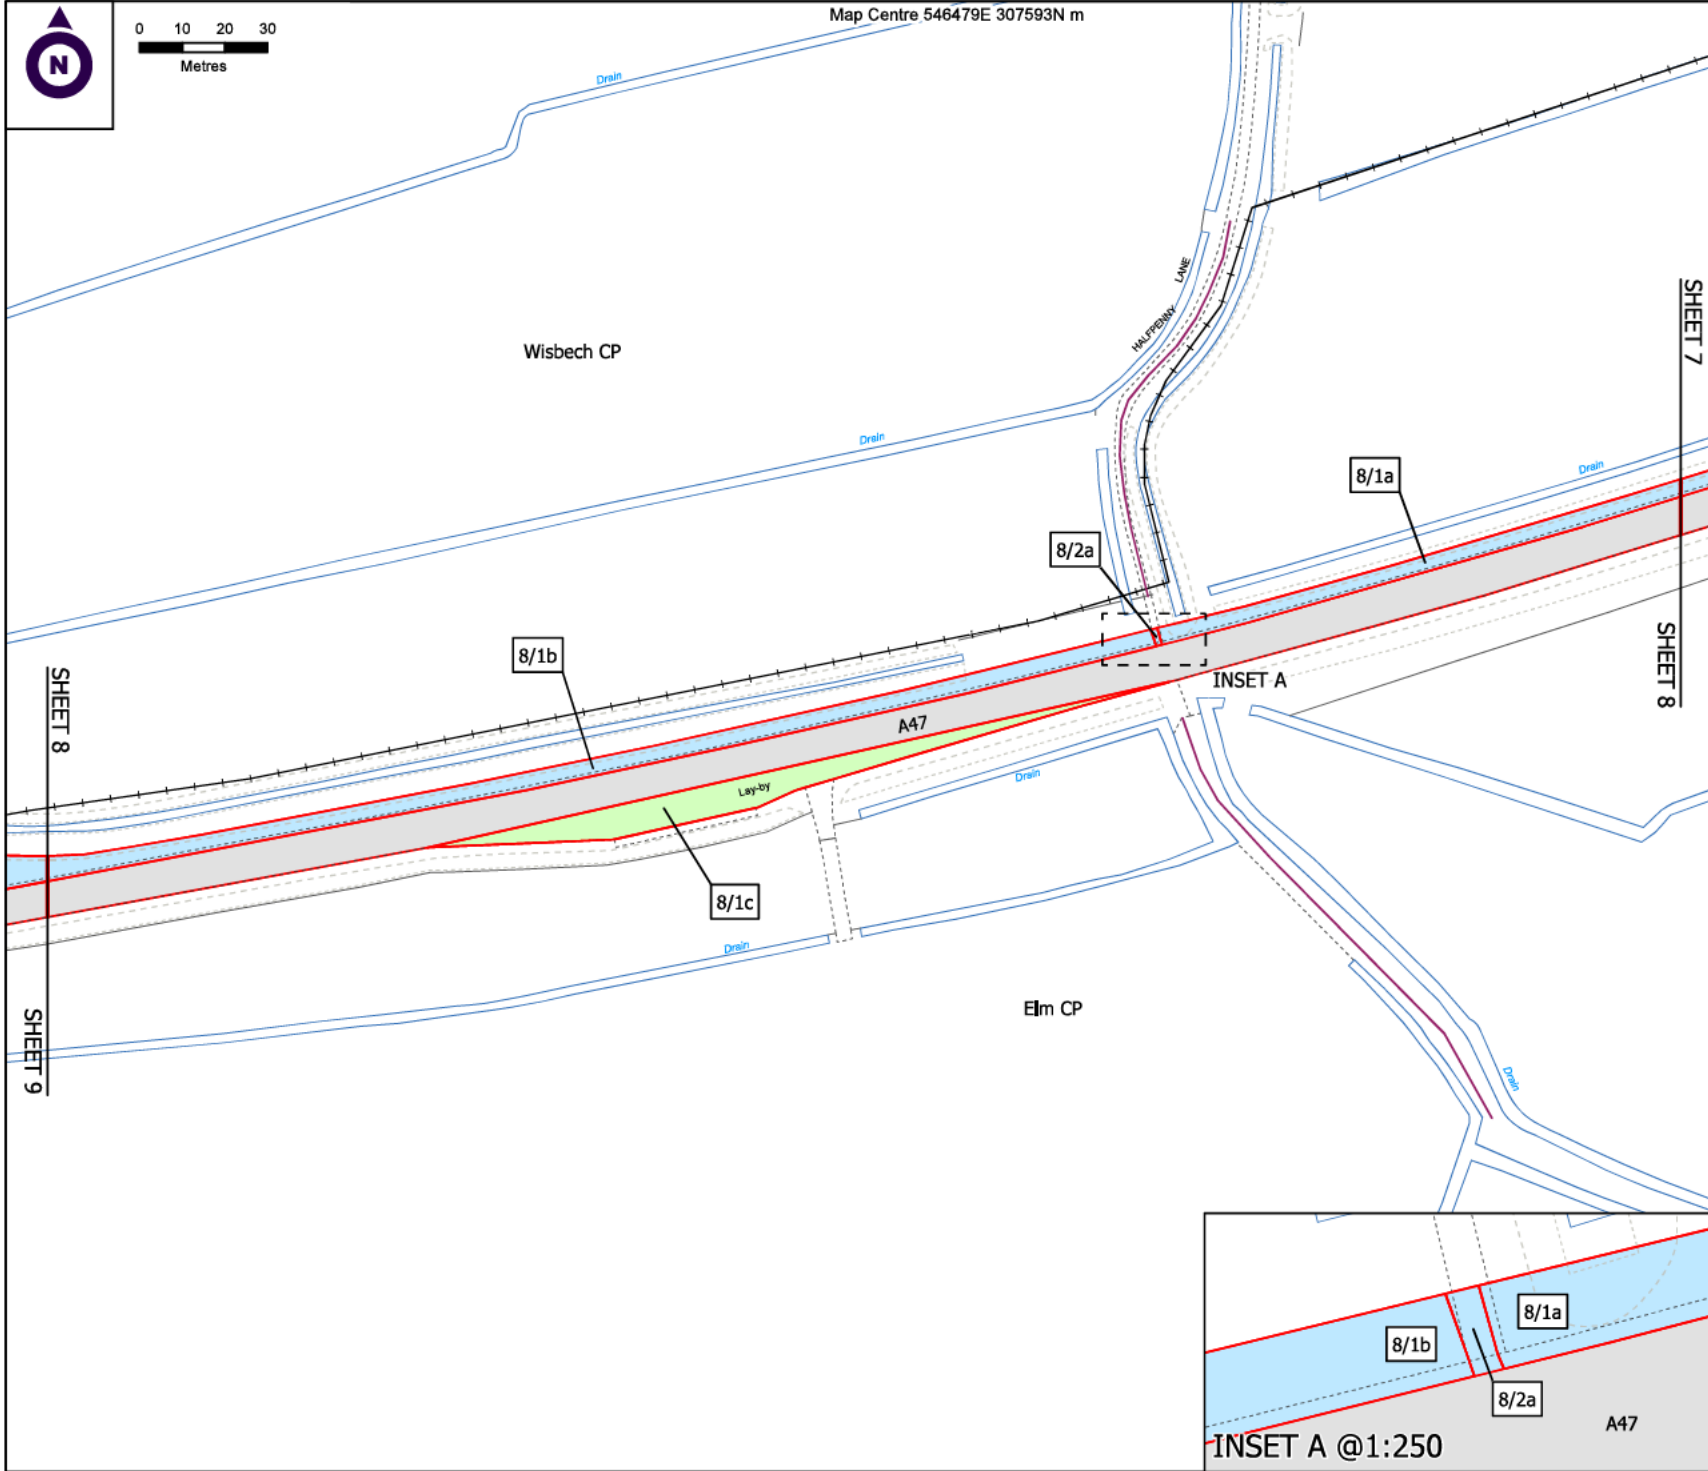

# Carter Jonas

Two Snow Hill  
Birmingham  
B4 6GA  
T: 0121 794 6250

## PROJECT

**MEDWORTH ENERGY FROM  
WASTE CHP FACILITY**

## CLIENT

**Medworth CHP Limited  
Devonport EfW CHP Facility  
Creek Road  
Plymouth  
PL5 1FL**

**Tel: 01945 232 231**

## DCO APPLICATION 2022

### KEY

- Order Limits
- Parish Boundary
- Freehold to be compulsorily acquired and temporary use of land and in relation to which it is proposed to extinguish easements, servitudes and other private rights
- New rights (including restrictions) to be compulsorily acquired and temporary use of land and in relation to which it is proposed to suspend or extinguish easements, servitudes and other private rights
- Temporary use of land and in relation to which it is proposed to temporarily suspend easements, servitudes and other private rights
- Land within the Order Limits that is not subject to powers of compulsory acquisition or powers of temporary use

## DRAWING TITLE

**LAND PLAN  
SHEET 8 OF 17**

NOTES  
1. ALL DIMENSIONS ARE IN METRES UNLESS STATED OTHERWISE.  
2. DO NOT SCALE FROM THIS DRAWING, USE ONLY PRINTED DIMENSIONS.  
3. THIS DRAWING IS TO BE READ IN CONJUNCTION WITH ALL OTHER PLANS AND DOCUMENTATION, IN PARTICULAR THE WORKS PLANS AND THE BOOK OF REFERENCE.

Scale: 1:1,250 @A3 Date: 11/08/2022

Drawn by: SC Dwg no: J0038750-22-01c



0 10 20 30  
Metres

Map Centre 546097E 307527N m

# Carter Jonas

Two Snow Hill  
Birmingham  
B4 6GA  
T: 0121 794 6250  
[Redacted]

## PROJECT

### MEDWORTH ENERGY FROM WASTE CHP FACILITY







## CLIENT

**Medworth CHP Limited**  
Devonport EfW CHP Facility  
Creek Road  
Plymouth  
PL5 1FL

Tel: 01945 232 231  
[Redacted]

## DCO APPLICATION 2022

### KEY

-  Order Limits
-  Parish Boundary
-  Freehold to be compulsorily acquired and temporary use of land and in relation to which it is proposed to extinguish easements, servitudes and other private rights
-  New rights (including restrictions) to be compulsorily acquired and temporary use of land and in relation to which it is proposed to suspend or extinguish easements, servitudes and other private rights
-  Temporary use of land and in relation to which it is proposed to temporarily suspend easements, servitudes and other private rights
-  Land within the Order Limits that is not subject to powers of compulsory acquisition or powers of temporary use


## DRAWING TITLE


### LAND PLAN SHEET 9 OF 17

NOTES  
1. ALL DIMENSIONS ARE IN METRES UNLESS STATED OTHERWISE.  
2. DO NOT SCALE FROM THIS DRAWING, USE ONLY PRINTED DIMENSIONS.  
3. THIS DRAWING IS TO BE READ IN CONJUNCTION WITH ALL OTHER PLANS AND DOCUMENTATION, IN PARTICULAR THE WORKS PLANS AND THE BOOK OF REFERENCE.

Scale: 1:1,250 @A3 Date: 11/08/2022

Drawn by: SC Dwg no: J0038750-22-01c

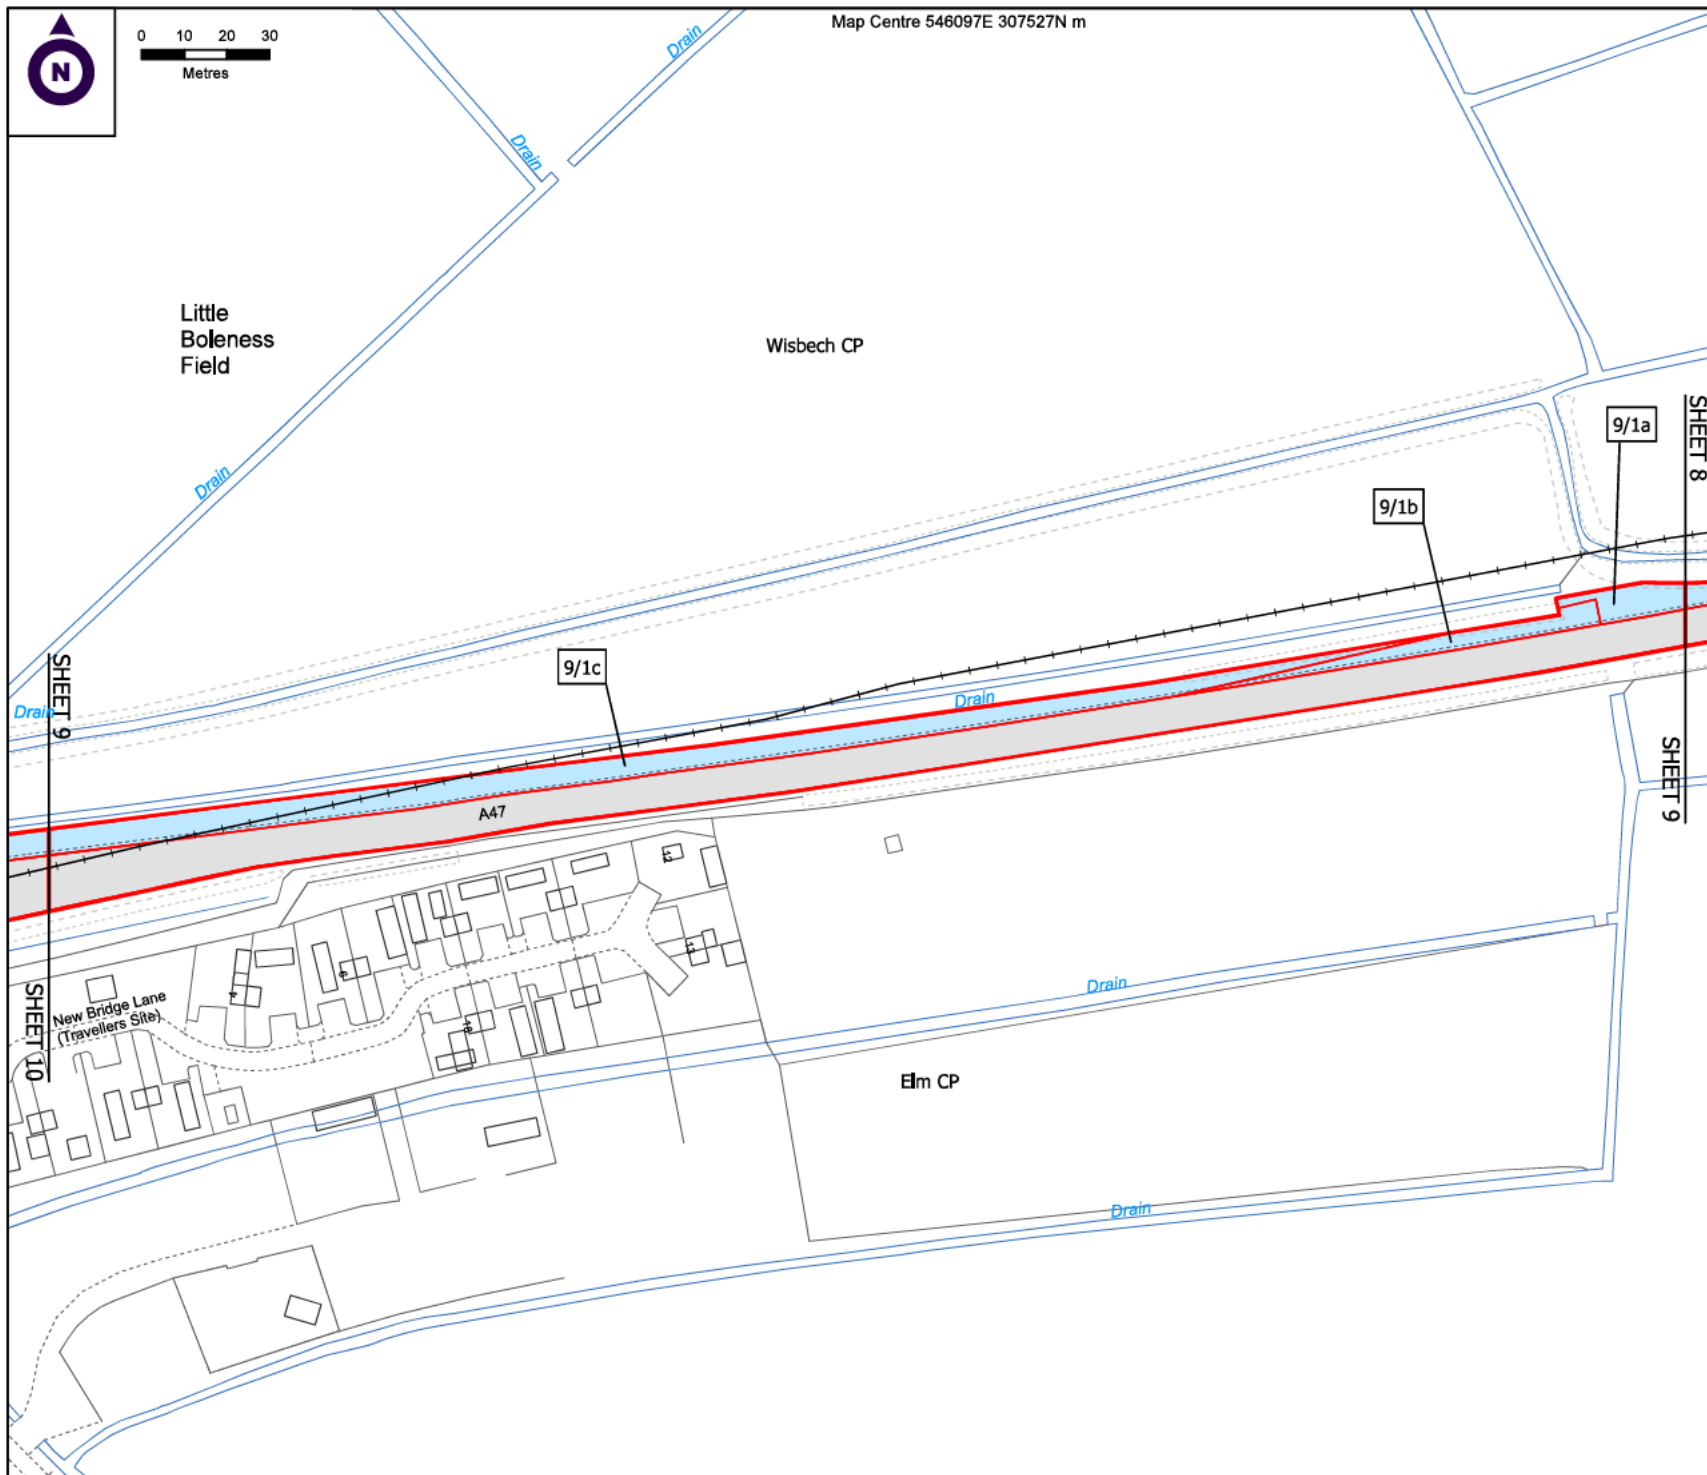

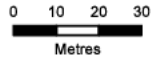

Map Centre 545754E 307539N m

# Carter Jonas

Two Snow Hill  
Birmingham  
B4 6GA  
T: 0121 794 6250  
[Redacted]

## PROJECT

**MEDWORTH ENERGY FROM WASTE CHP FACILITY**

## CLIENT

**Medworth CHP Limited**  
Devonport EfW CHP Facility  
Creek Road  
Plymouth  
PL5 1FL

Tel: 01945 232 231  
[Redacted]

## DCO APPLICATION 2022

### KEY

- Order Limits
- Parish Boundary
- Freehold to be compulsorily acquired and temporary use of land and in relation to which it is proposed to extinguish easements, servitudes and other private rights
- New rights (including restrictions) to be compulsorily acquired and temporary use of land and in relation to which it is proposed to suspend or extinguish easements, servitudes and other private rights
- Temporary use of land and in relation to which it is proposed to temporarily suspend easements, servitudes and other private rights
- Land within the Order Limits that is not subject to powers of compulsory acquisition or powers of temporary use




## DRAWING TITLE

**LAND PLAN  
SHEET 10 OF 17**

- NOTES
1. ALL DIMENSIONS ARE IN METRES UNLESS STATED OTHERWISE.
  2. DO NOT SCALE FROM THIS DRAWING, USE ONLY PRINTED DIMENSIONS.
  3. THIS DRAWING IS TO BE READ IN CONJUNCTION WITH ALL OTHER PLANS AND DOCUMENTATION, IN PARTICULAR THE WORKS PLANS AND THE BOOK OF REFERENCE.


Scale: 1:1,250 @A3 Date: 11/08/2022

Drawn by: SC Dwg no: J0038750-22-01c

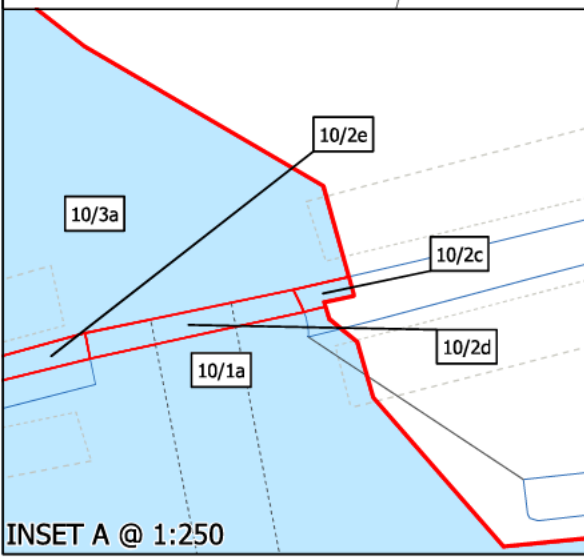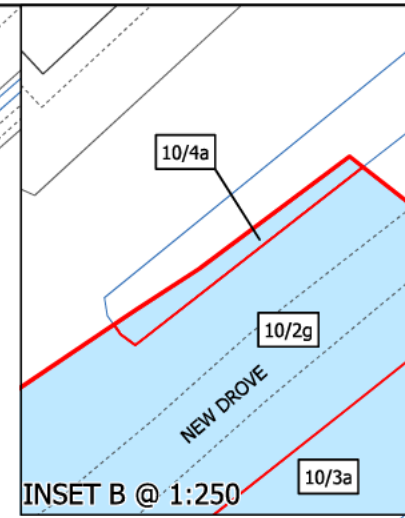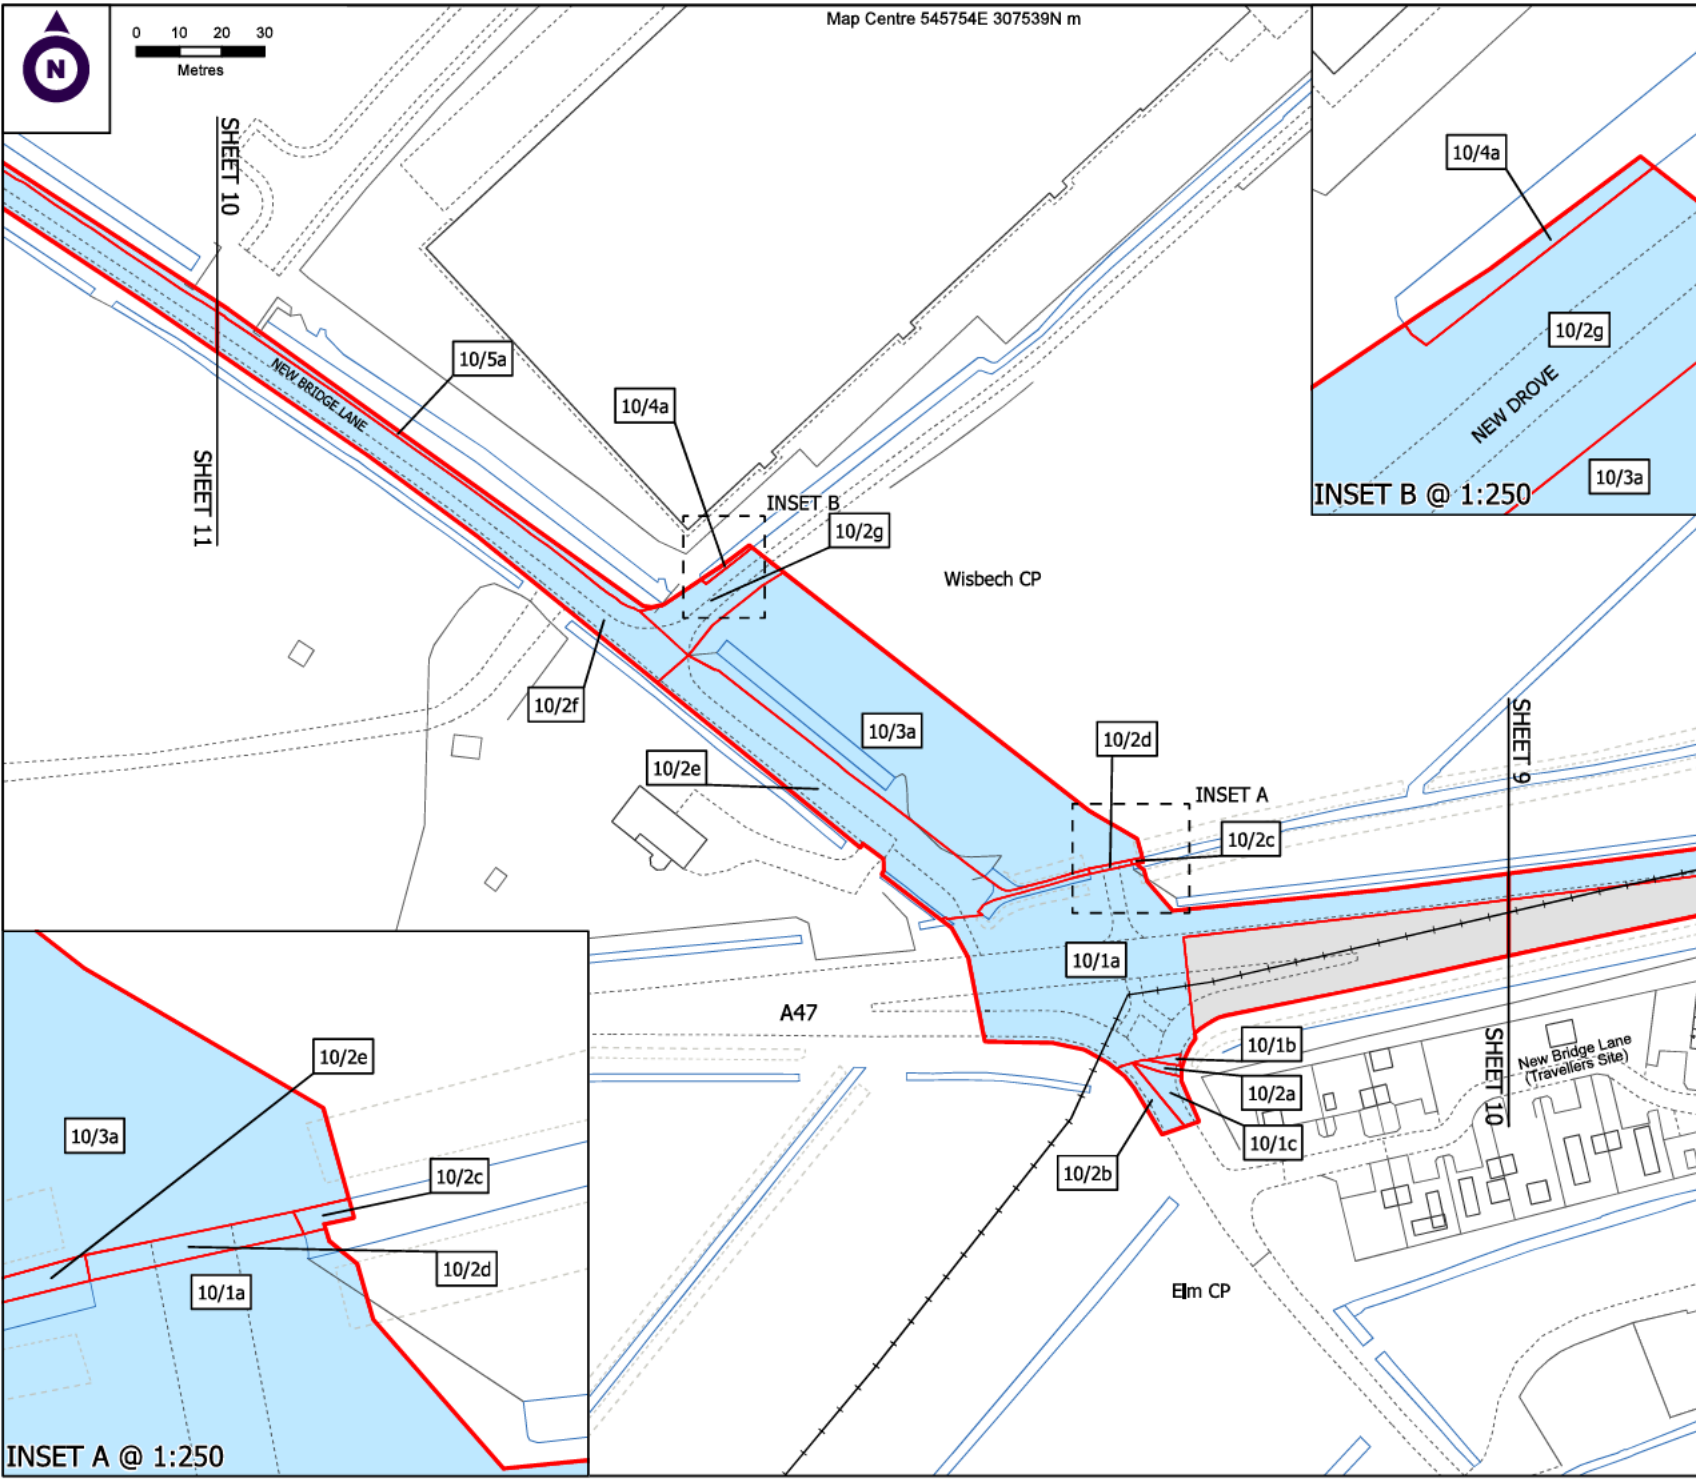

INSET A @ 1:250



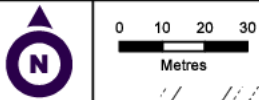

Map Centre 545171E 307886N m

# Carter Jonas

Two Snow Hill  
Birmingham  
B4 6GA  
T: 0121 794 6250

## PROJECT

### MEDWORTH ENERGY FROM WASTE CHP FACILITY

## CLIENT

**Medworth CHP Limited**  
Devonport EfW CHP Facility  
Creek Road  
Plymouth  
PL5 1FL

Tel: 01945 232 231

## DCO APPLICATION 2022

### KEY

- Order Limits
- Parish Boundary
- Freehold to be compulsorily acquired and temporary use of land and in relation to which it is proposed to extinguish easements, servitudes and other private rights
- New rights (including restrictions) to be compulsorily acquired and temporary use of land and in relation to which it is proposed to suspend or extinguish easements, servitudes and other private rights
- Temporary use of land and in relation to which it is proposed to temporarily suspend easements, servitudes and other private rights
- Land within the Order Limits that is not subject to powers of compulsory acquisition or powers of temporary use




## DRAWING TITLE

### LAND PLAN SHEET 12 OF 17

- NOTES
1. ALL DIMENSIONS ARE IN METRES UNLESS STATED OTHERWISE.
  2. DO NOT SCALE FROM THIS DRAWING, USE ONLY PRINTED DIMENSIONS.
  3. THIS DRAWING IS TO BE READ IN CONJUNCTION WITH ALL OTHER PLANS AND DOCUMENTATION, IN PARTICULAR THE WORKS PLANS AND THE BOOK OF REFERENCE.

Scale: 1:1,250 @A3 Date: 11/08/2022

Drawn by: SC Dwg no: J0038750-22-01c

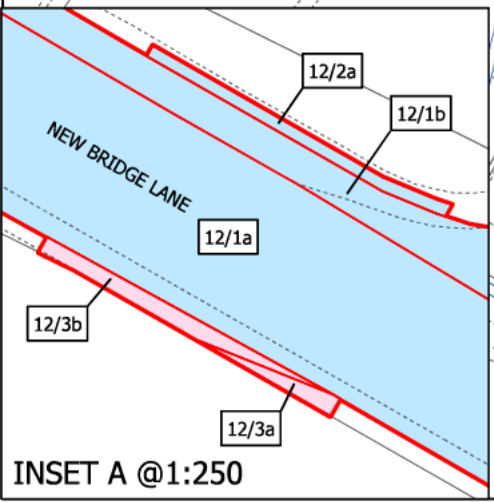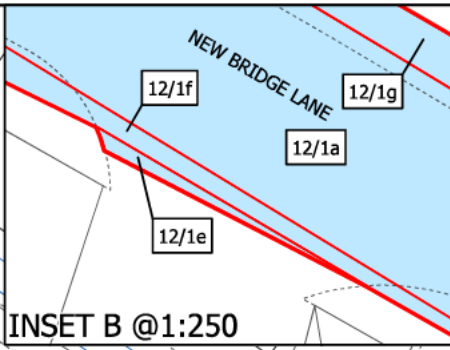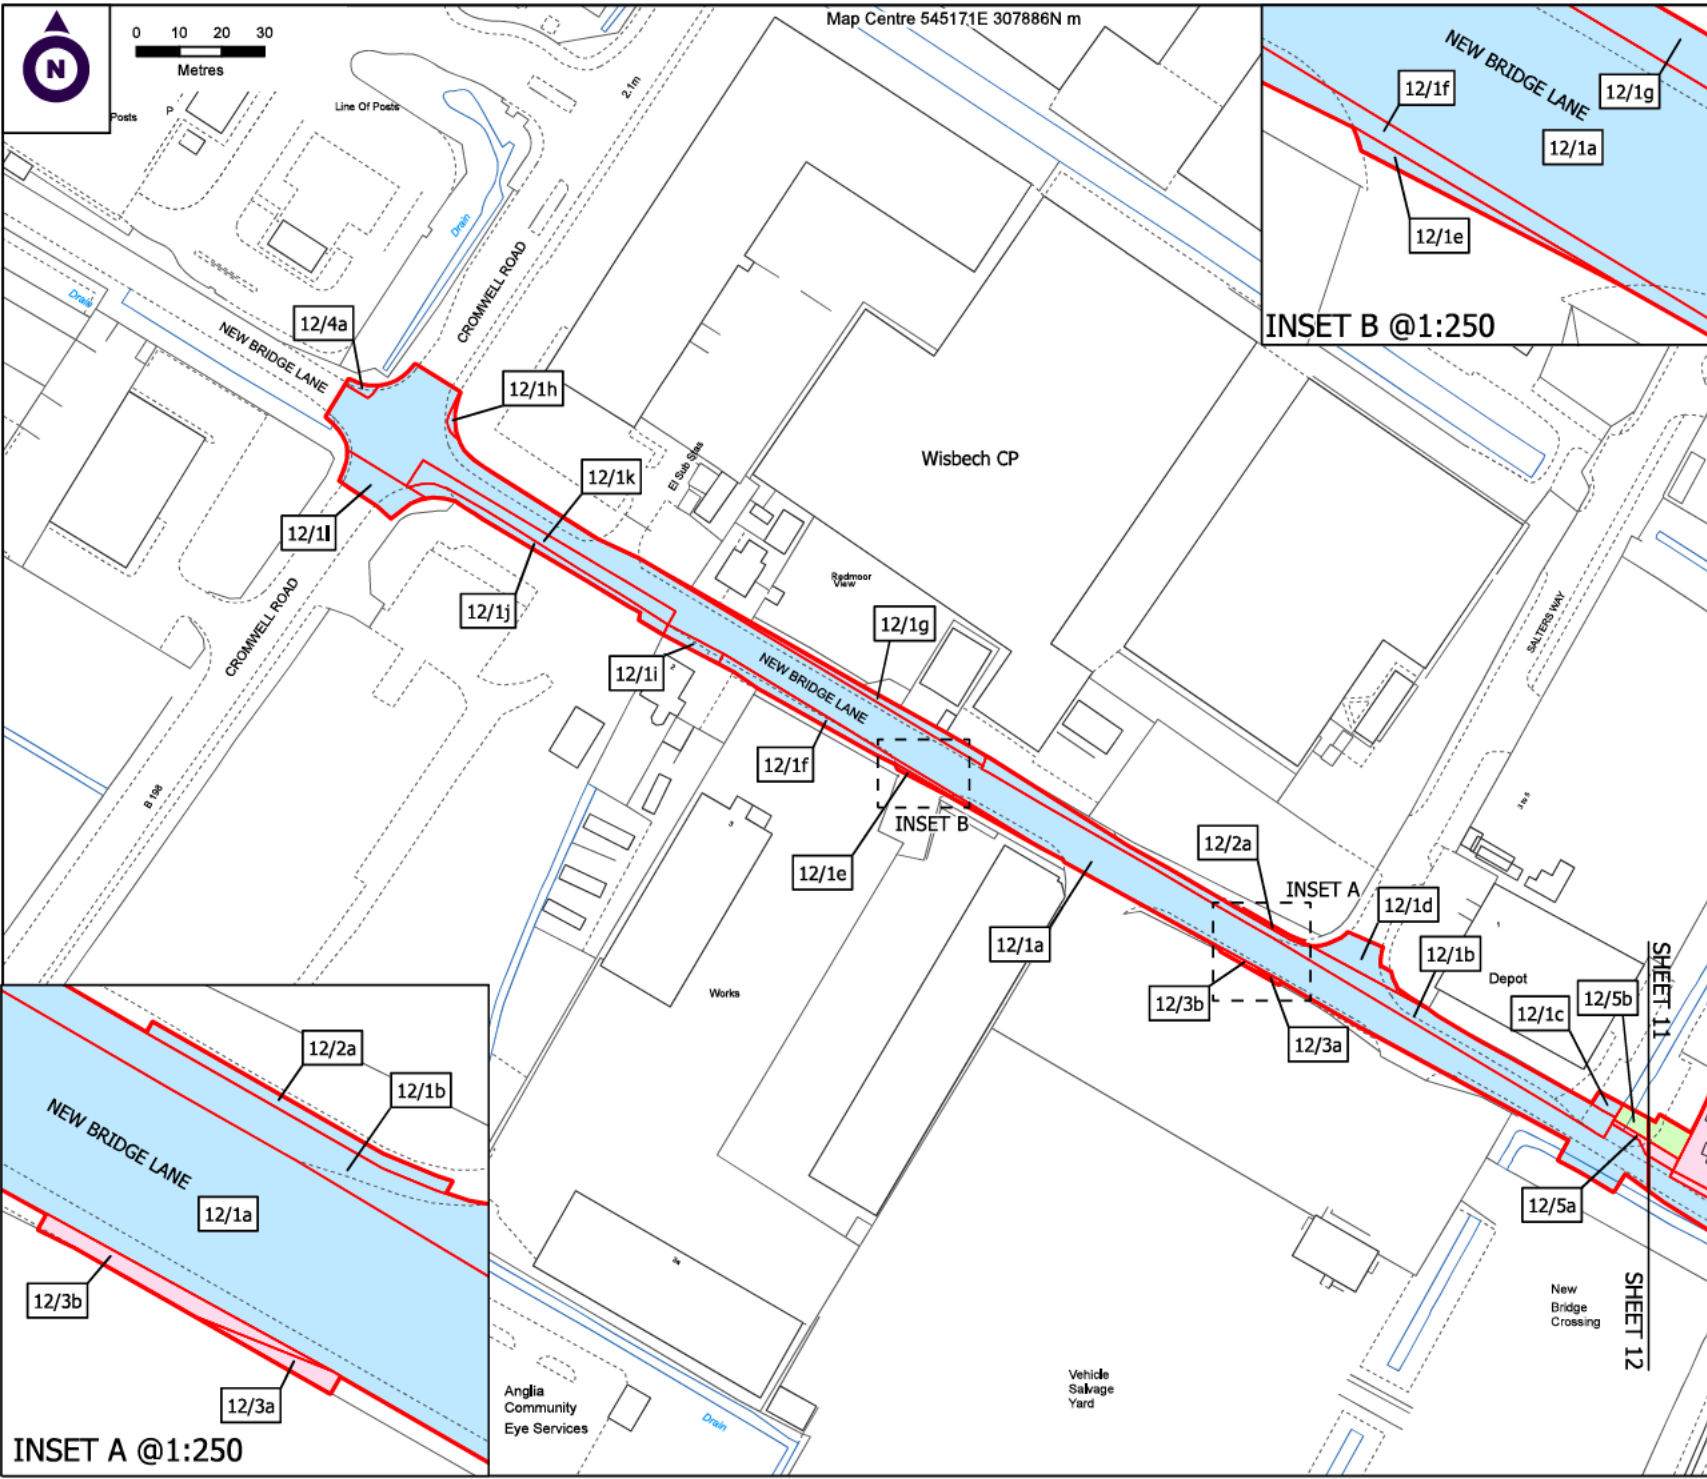

INSET A @1:250

INSET B @1:250



0 10 20 30  
Metres

Map Centre 545617E 308055N m

SHEET 15

SHEET 13

# Carter Jonas

Two Snow Hill  
Birmingham  
B4 6GA  
T: 0121 794 6250

## PROJECT

**MEDWORTH ENERGY FROM  
WASTE CHP FACILITY**







## CLIENT

**Medworth CHP Limited**  
Devonport EfW CHP Facility  
Creek Road  
Plymouth  
PL5 1FL

Tel: 01945 232 231

## DCO APPLICATION 2022

### KEY

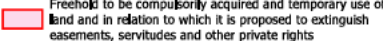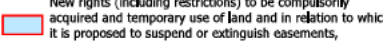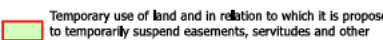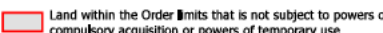-  Order Limits
-  Parish Boundary
-  Freehold to be compulsorily acquired and temporary use of land and in relation to which it is proposed to extinguish easements, servitudes and other private rights
-  New rights (including restrictions) to be compulsorily acquired and temporary use of land and in relation to which it is proposed to suspend or extinguish easements, servitudes and other private rights
-  Temporary use of land and in relation to which it is proposed to temporarily suspend easements, servitudes and other private rights
-  Land within the Order Limits that is not subject to powers of compulsory acquisition or powers of temporary use


## DRAWING TITLE

**LAND PLAN  
SHEET 13 OF 17**

NOTES  
1. ALL DIMENSIONS ARE IN METRES UNLESS STATED OTHERWISE.  
2. DO NOT SCALE FROM THIS DRAWING, USE ONLY PRINTED DIMENSIONS.  
3. THIS DRAWING IS TO BE READ IN CONJUNCTION WITH ALL OTHER PLANS AND DOCUMENTATION, IN PARTICULAR THE WORKS PLANS AND THE BOOK OF REFERENCE.


Scale: 1:1,250 @A3 Date: 11/08/2022

Drawn by: SC Dwg no: J0038750-22-01c

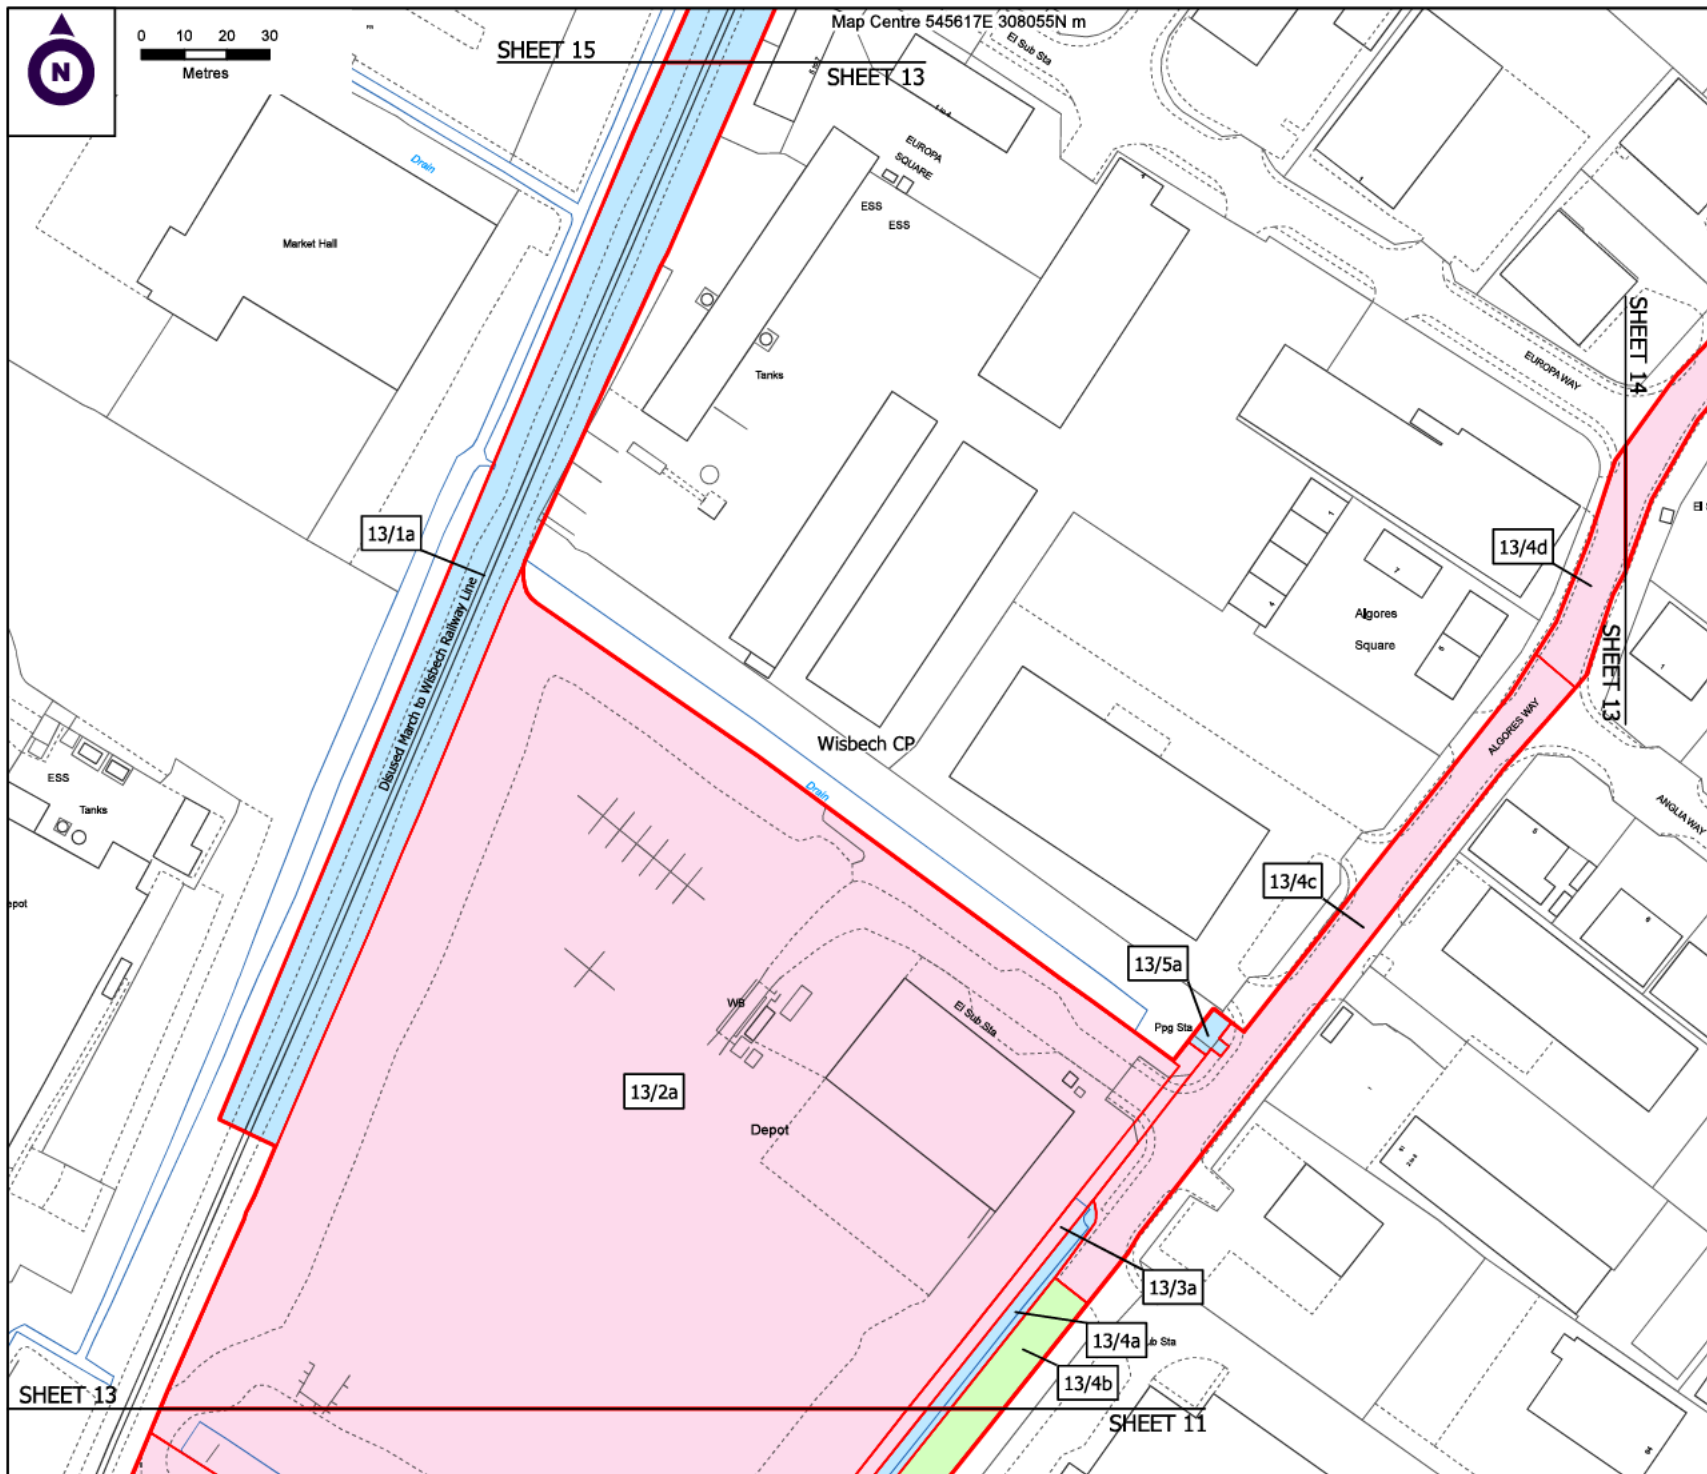

SHEET 13

SHEET 11

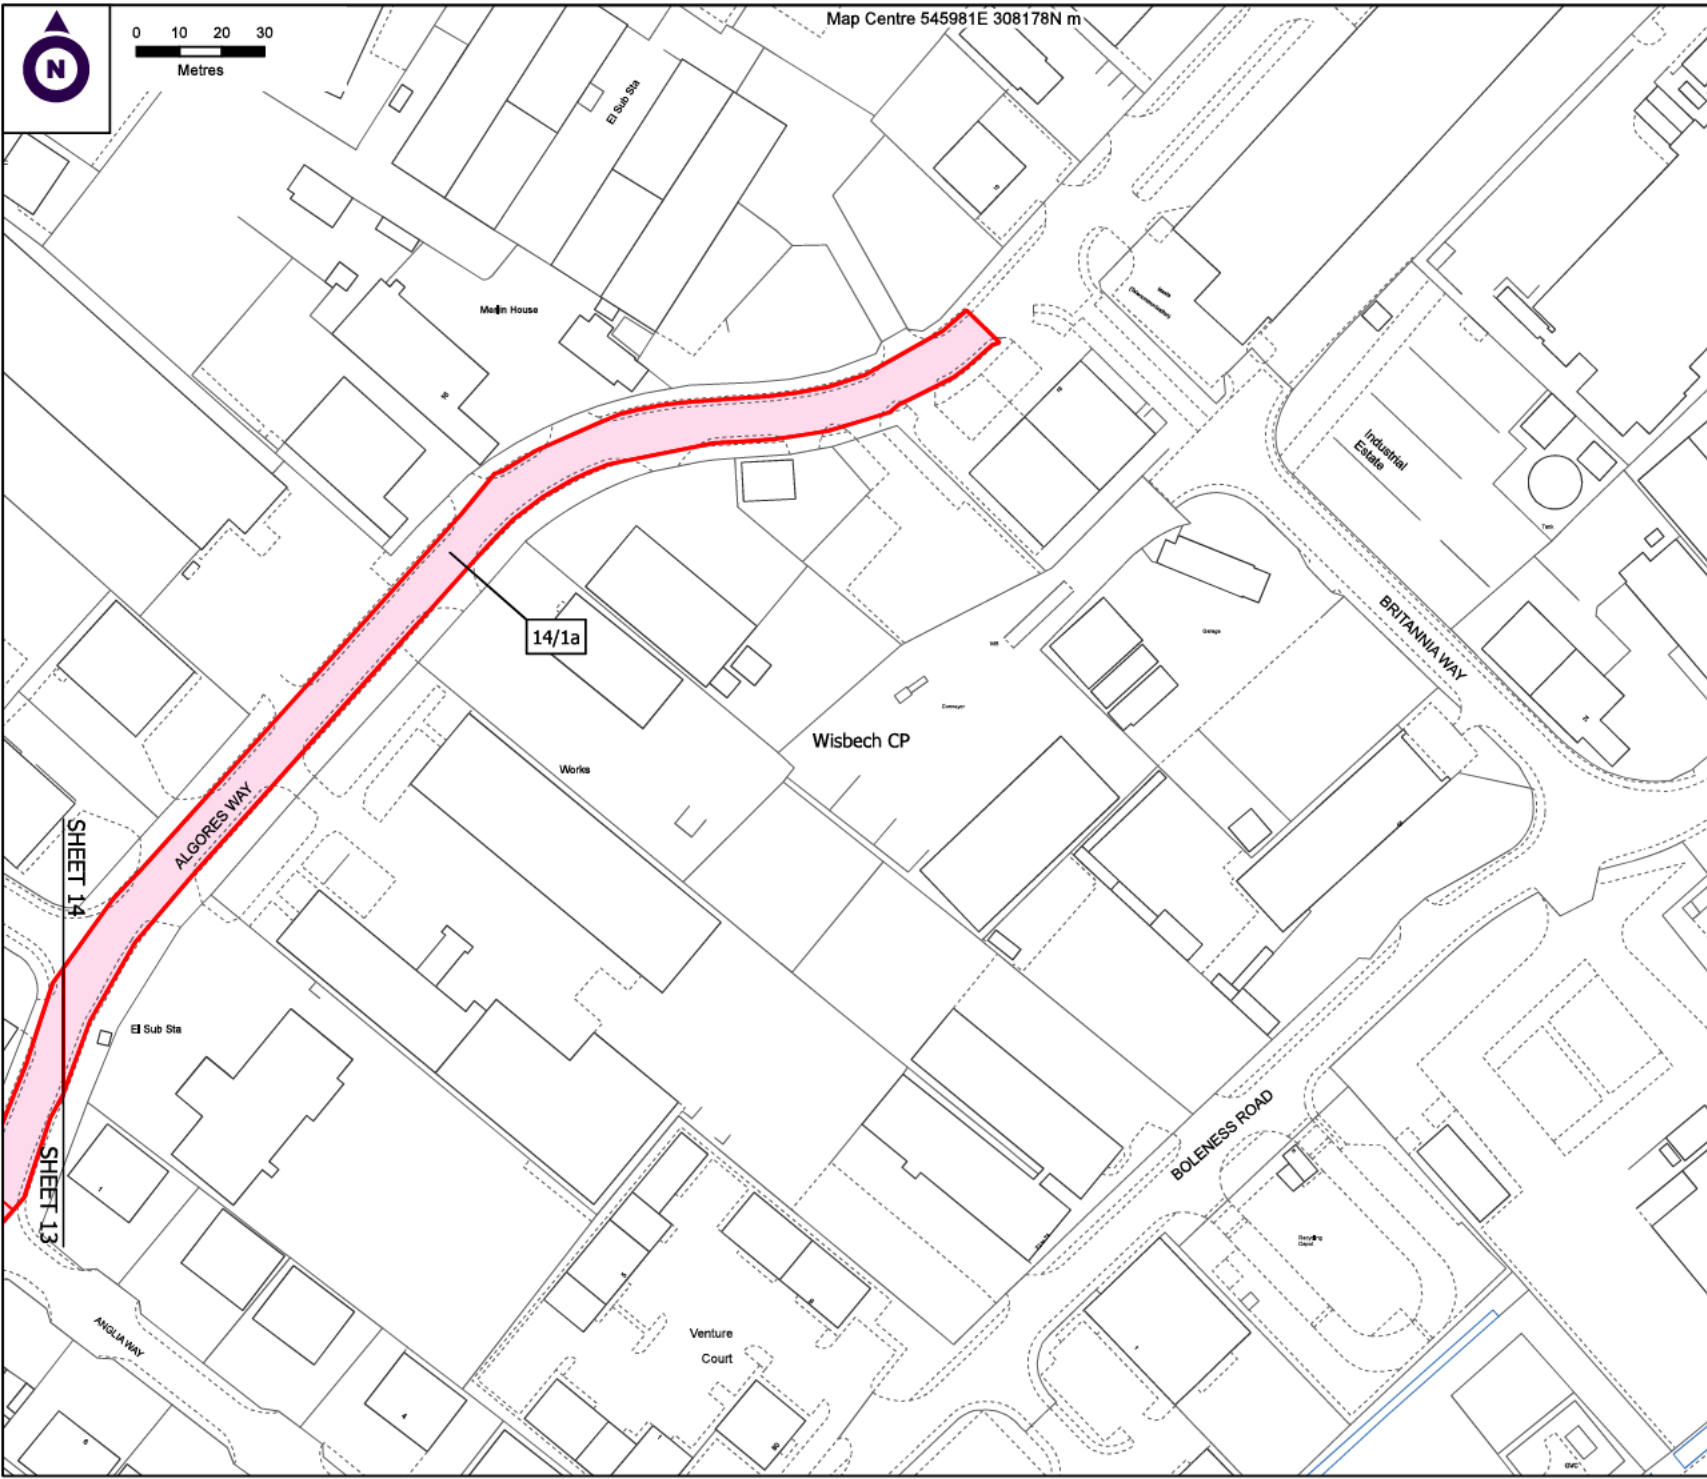

# Carter Jonas

Two Snow Hill  
 Birmingham  
 B4 6GA  
 T: 0121 794 6250  
 [Redacted]

**PROJECT**  
**MEDWORTH ENERGY FROM WASTE CHP FACILITY**

**CLIENT**  
**Medworth CHP Limited**  
**Devonport EfW CHP Facility**  
**Creek Road**  
**Plymouth**  
**PL5 1FL**  
**Tel: 01945 232 231**  
 [Redacted]

**DCO APPLICATION 2022**

- KEY**
- Order Limits
  - Parish Boundary
  - Freehold to be compulsorily acquired and temporary use of land and in relation to which it is proposed to extinguish easements, servitudes and other private rights
  - New rights (including restrictions) to be compulsorily acquired and temporary use of land and in relation to which it is proposed to suspend or extinguish easements, servitudes and other private rights
  - Temporary use of land and in relation to which it is proposed to temporarily suspend easements, servitudes and other private rights
  - Land within the Order Limits that is not subject to powers of compulsory acquisition or powers of temporary use

**DRAWING TITLE**  
**LAND PLAN**  
**SHEET 14 OF 17**

**NOTES**  
 1. ALL DIMENSIONS ARE IN METRES UNLESS STATED OTHERWISE.  
 2. DO NOT SCALE FROM THIS DRAWING, USE ONLY PRINTED DIMENSIONS.  
 3. THIS DRAWING IS TO BE READ IN CONJUNCTION WITH ALL OTHER PLANS AND DOCUMENTATION, IN PARTICULAR THE WORKS PLANS AND THE BOOK OF REFERENCE.

Scale: 1:1,250 @A3 Date: 11/08/2022  
 Drawn by: SC Dwg no: J0038750-22-01c



0 10 20 30  
Metres

Map Centre 545618E 308377N m

SHEET 16

SHEET 15

Cromwell Retail Park

Line Of Posts

EI Sub Sta

15/2b

15/1a

15/2a

Sorting Office

Wisbech CP







EI Sub Sta

Medworth CHP Limited  
Devonport EfW CHP Facility  
Creek Road  
Plymouth  
PL5 1FL

Tel: 01945 232 231

DCO APPLICATION 2022

**KEY**

-  Order Limits
-  Parish Boundary
-  Freehold to be compulsorily acquired and temporary use of land and in relation to which it is proposed to extinguish easements, servitudes and other private rights
-  New rights (including restrictions) to be compulsorily acquired and temporary use of land and in relation to which it is proposed to suspend or extinguish easements, servitudes and other private rights
-  Temporary use of land and in relation to which it is proposed to temporarily suspend easements, servitudes and other private rights
-  Land within the Order Limits that is not subject to powers of compulsory acquisition or powers of temporary use

**DRAWING TITLE**

**LAND PLAN  
SHEET 15 OF 17**

**NOTES**  
1. ALL DIMENSIONS ARE IN METRES UNLESS STATED OTHERWISE.  
2. DO NOT SCALE FROM THIS DRAWING, USE ONLY PRINTED DIMENSIONS.  
3. THIS DRAWING IS TO BE READ IN CONJUNCTION WITH ALL OTHER PLANS AND DOCUMENTATION, IN PARTICULAR THE WORKS PLANS AND THE BOOK OF REFERENCE.

Scale: 1:1,250 @A3 Date: 11/08/2022

Drawn by: SC Dwg no: J0038750-22-01c

**GREAT  
BOLENESS  
FIELD**

SHEET 15

SHEET 13


Ppg Sta

Depot

EI Sub Sta

EUROPA WAY



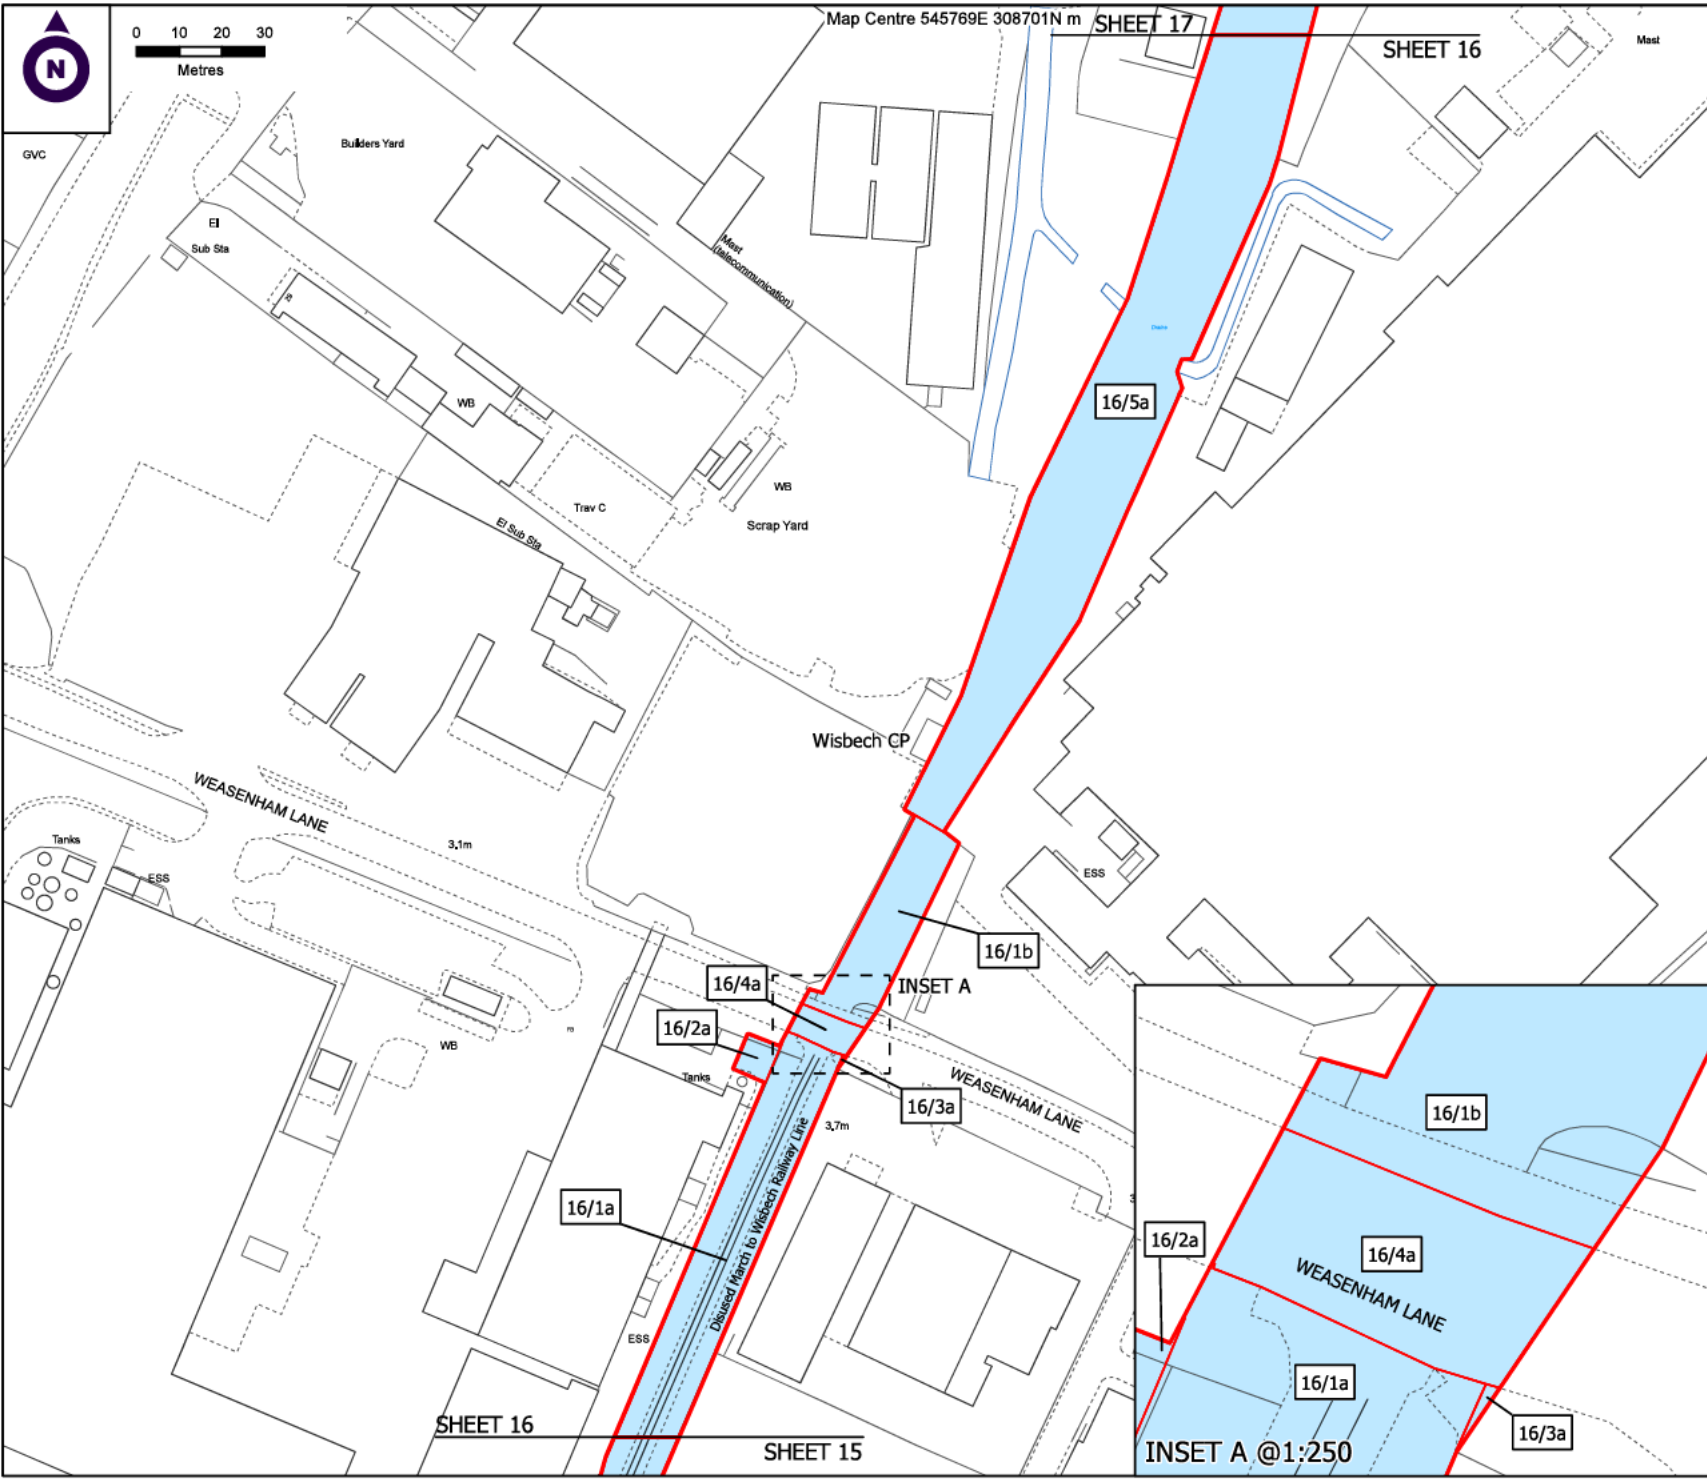

# Carter Jonas

Two Snow Hill  
 Birmingham  
 B4 6GA  
 T: 0121 794 6250  
 [Redacted]

**PROJECT**  
**MEDWORTH ENERGY FROM WASTE CHP FACILITY**

**CLIENT**  
**Medworth CHP Limited**  
**Devonport EfW CHP Facility**  
**Creek Road**  
**Plymouth**  
**PL5 1FL**  
 Tel: 01945 232 231  
 [Redacted]


**DCO APPLICATION 2022**

- KEY**
- Order Limits
  - Parish Boundary
  - Freehold to be compulsorily acquired and temporary use of land and in relation to which it is proposed to extinguish easements, servitudes and other private rights
  - New rights (including restrictions) to be compulsorily acquired and temporary use of land and in relation to which it is proposed to suspend or extinguish easements, servitudes and other private rights
  - Temporary use of land and in relation to which it is proposed to temporarily suspend easements, servitudes and other private rights
  - Land within the Order Limits that is not subject to powers of compulsory acquisition or powers of temporary use

**DRAWING TITLE**  
**LAND PLAN**  
**SHEET 16 OF 17**

**NOTES**  
 1. ALL DIMENSIONS ARE IN METRES UNLESS STATED OTHERWISE.  
 2. DO NOT SCALE FROM THIS DRAWING, USE ONLY PRINTED DIMENSIONS.  
 3. THIS DRAWING IS TO BE READ IN CONJUNCTION WITH ALL OTHER PLANS AND DOCUMENTATION, IN PARTICULAR THE WORKS PLANS AND THE BOOK OF REFERENCE.

Scale: 1:1,250 @A3 Date: 11/08/2022  
 Drawn by: SC Dwg no: J0038750-22-01c

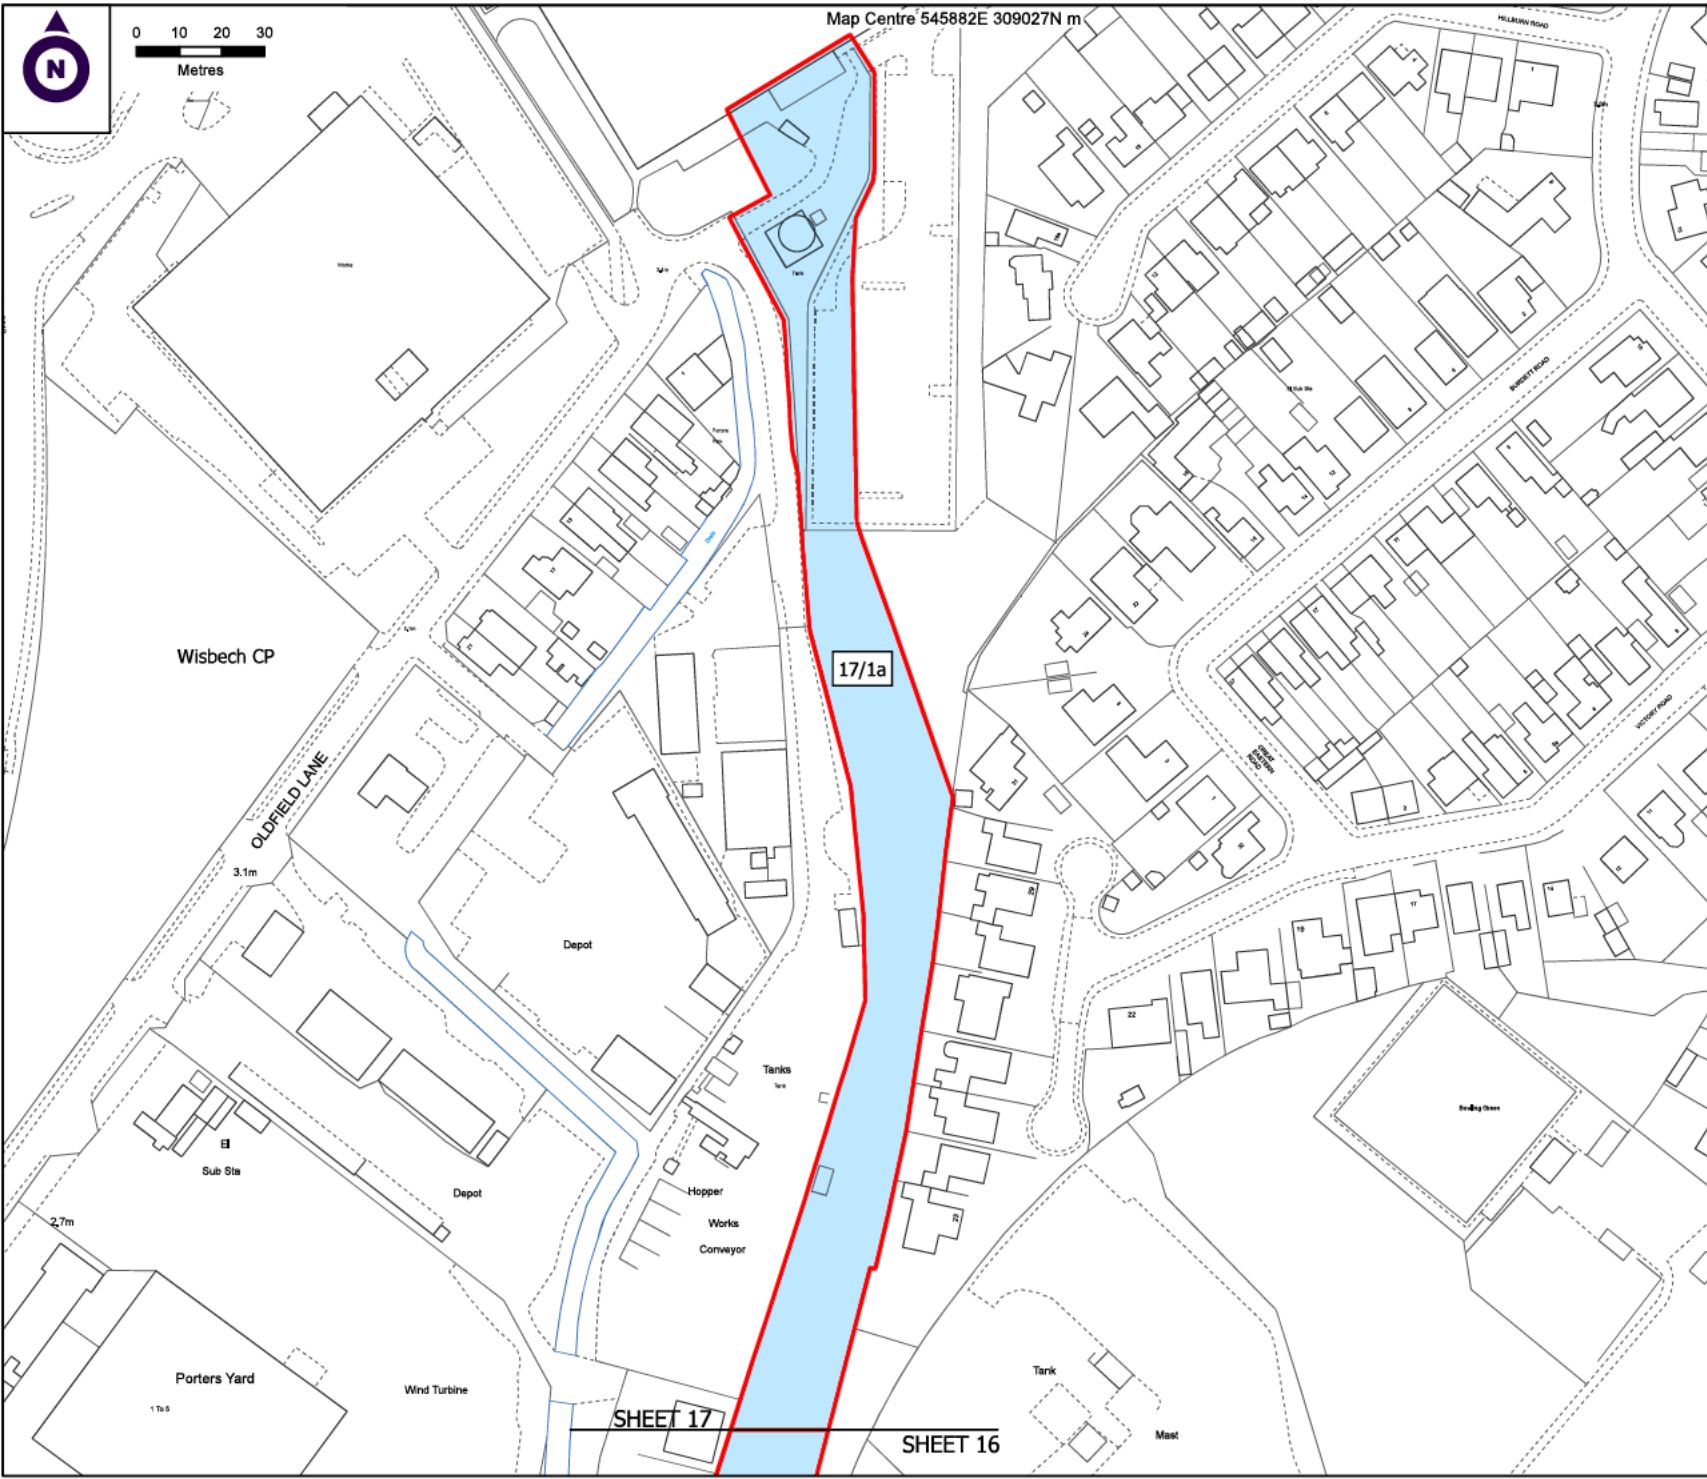

Map Centre 545882E 309027N m



0 10 20 30  
Metres

# Carter Jonas

Two Snow Hill  
Birmingham  
B4 6GA  
T: 0121 794 6250  
[Redacted]

**PROJECT**  
**MEDWORTH ENERGY FROM WASTE CHP FACILITY**

**CLIENT**  
**Medworth CHP Limited**  
**Devonport EfW CHP Facility**  
**Creek Road**  
**Plymouth**  
**PL5 1FL**  
**Tel: 01945 232 231**  
[Redacted]

**DCO APPLICATION 2022**

- KEY**
- Order Limits
  - Parish Boundary
  - Freehold to be compulsorily acquired and temporary use of land and in relation to which it is proposed to extinguish easements, servitudes and other private rights
  - New rights (including restrictions) to be compulsorily acquired and temporary use of land and in relation to which it is proposed to suspend or extinguish easements, servitudes and other private rights
  - Temporary use of land and in relation to which it is proposed to temporarily suspend easements, servitudes and other private rights
  - Land within the Order Limits that is not subject to powers of compulsory acquisition or powers of temporary use

**DRAWING TITLE**  
**LAND PLAN**  
**SHEET 17 OF 17**

**NOTES**  
1. ALL DIMENSIONS ARE IN METRES UNLESS STATED OTHERWISE.  
2. DO NOT SCALE FROM THIS DRAWING, USE ONLY PRINTED DIMENSIONS.  
3. THIS DRAWING IS TO BE READ IN CONJUNCTION WITH ALL OTHER PLANS AND DOCUMENTATION, IN PARTICULAR THE WORKS PLANS AND THE BOOK OF REFERENCE.

Scale: 1:1,250 @A3 Date: 11/08/2022  
Drawn by: SC Dwg no: J0038750-22-01c