


H:\Projects\41310 Wisbech\Deliver Stage\ID Design_Technical\Drawings\ACAD\41310-WOOD-XX-XX-FG-OT-0003_S2_P01.dwg Originator: JACQUI PARKIN

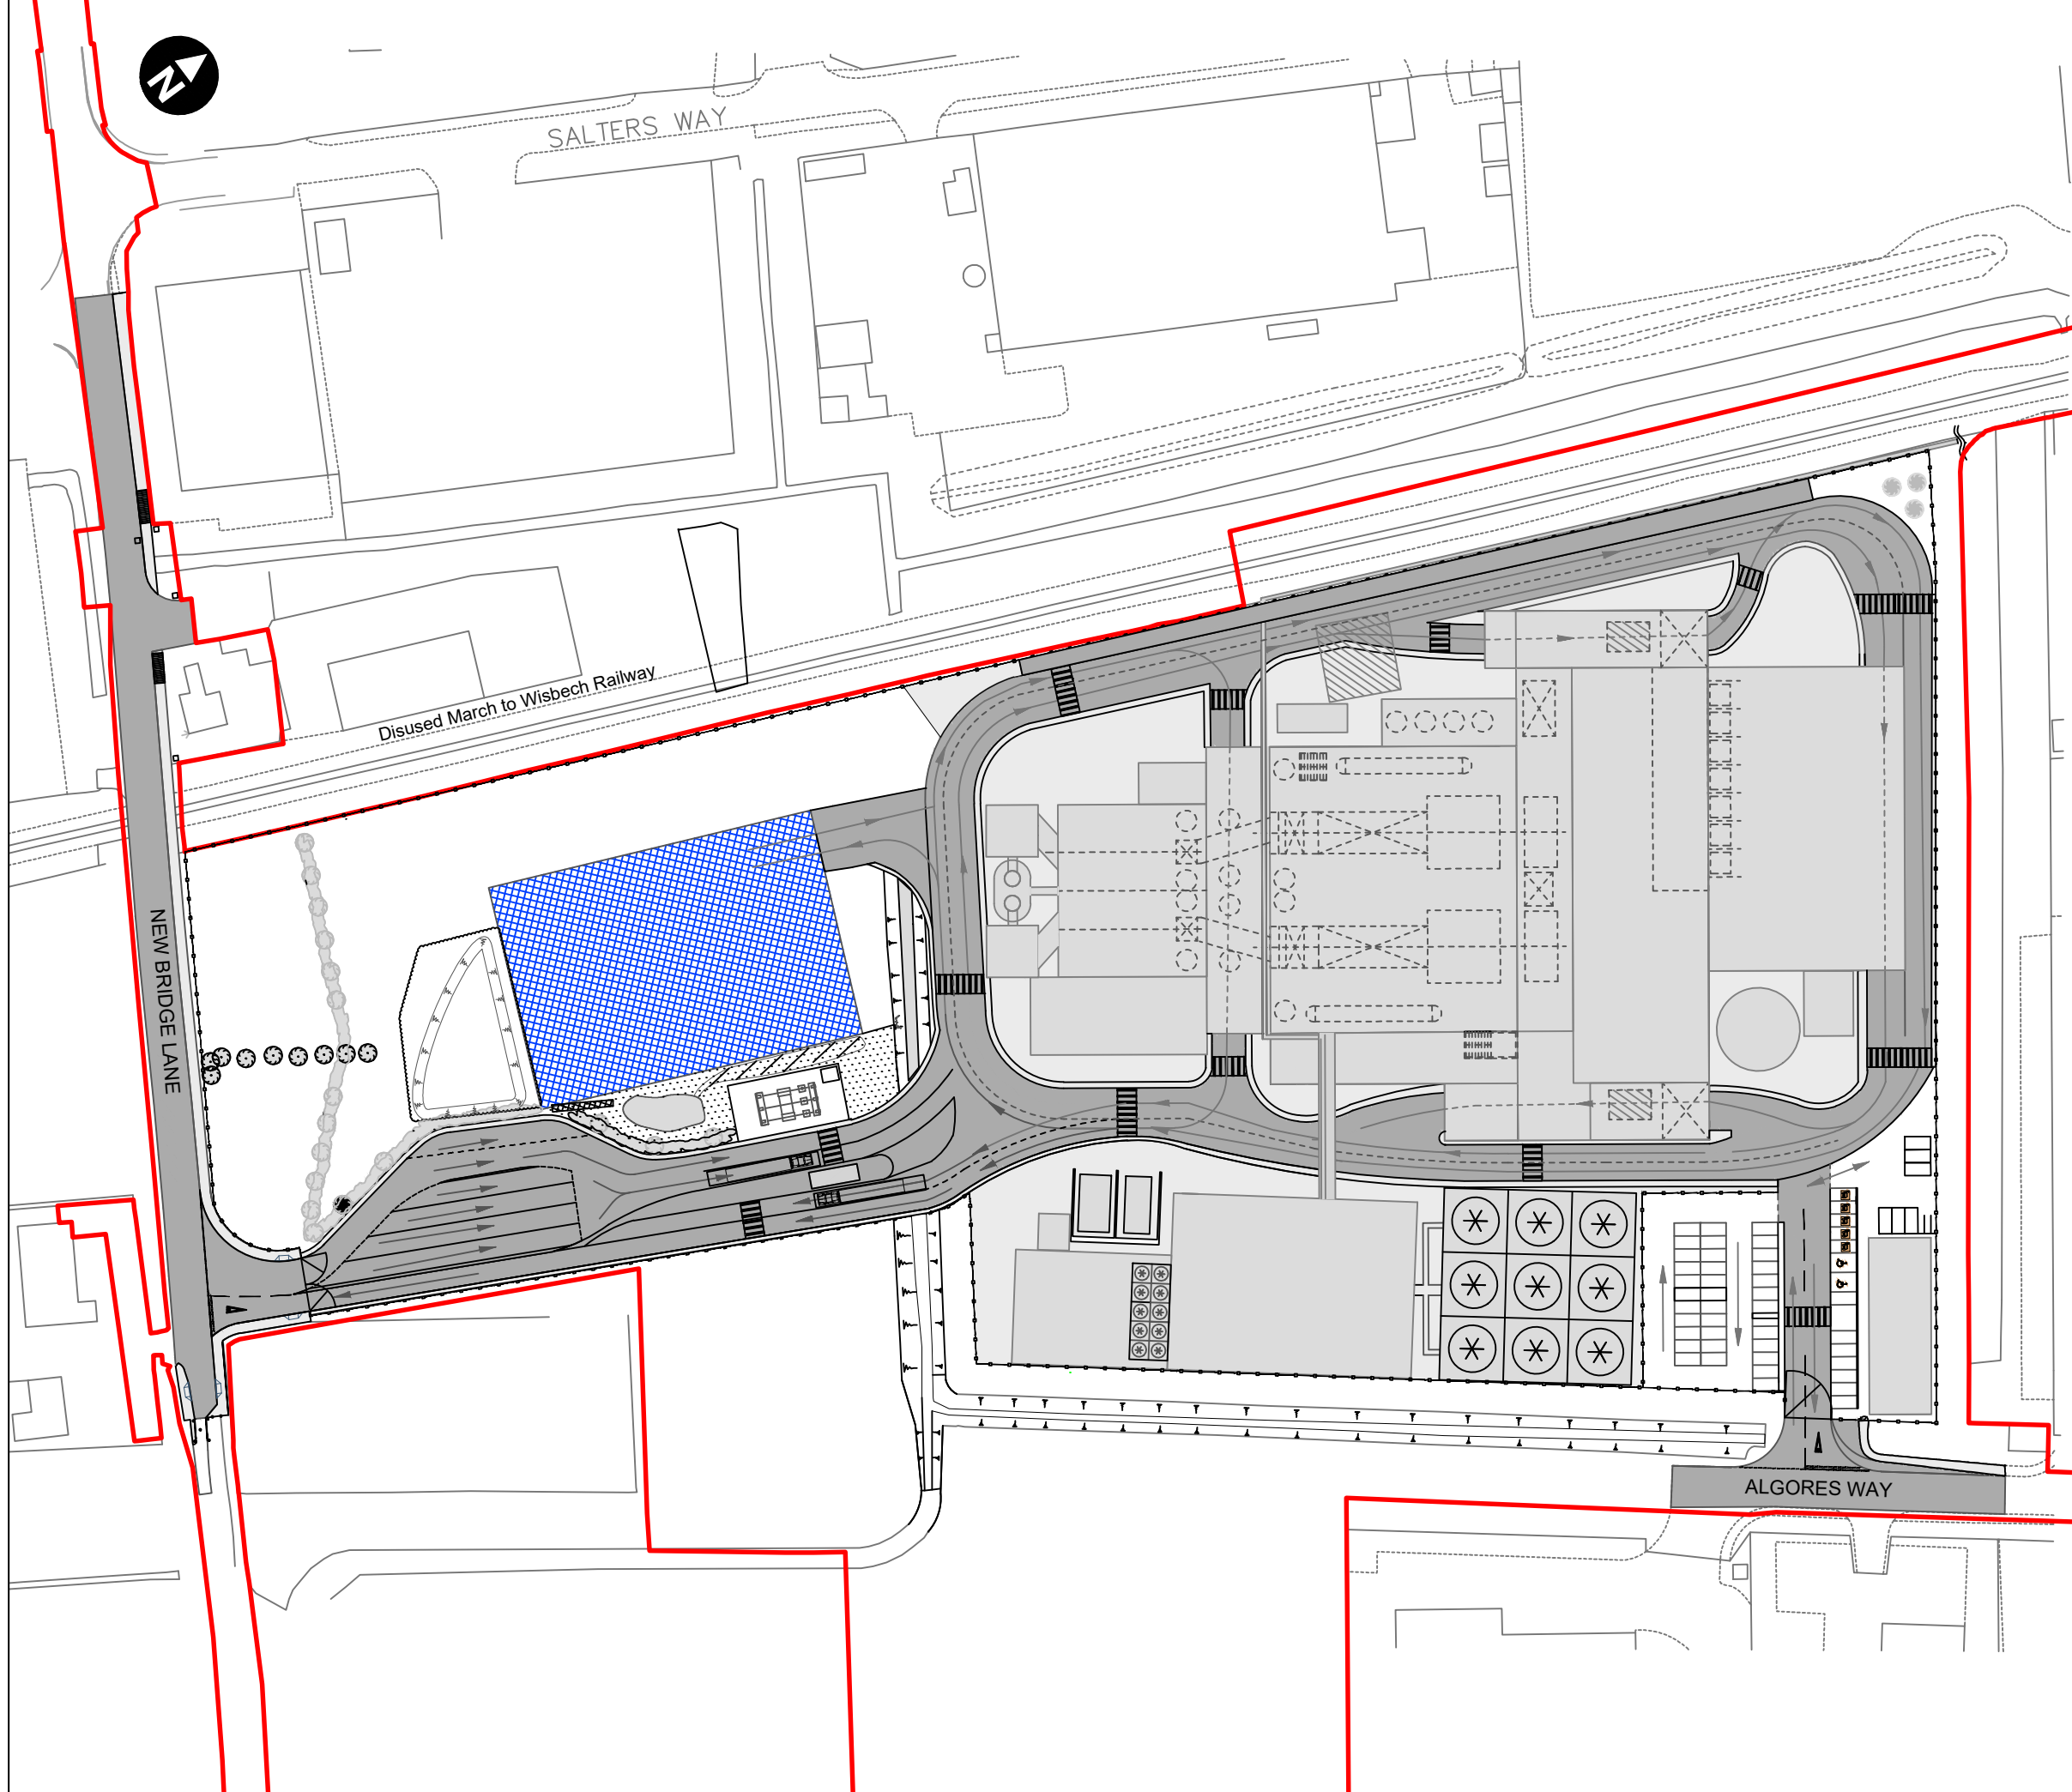


Key

- Order Limits
- Carbon capture and export readiness reserve space


0 m 50 m
Scale 1:1250 @ A3
© Crown copyright and database rights 2022 Ordnance Survey 0100031673

Client



Medworth CHP Limited
Medworth Energy from Waste Combined Heat and Power Facility

Volume 10.7
Carbon capture and export readiness reserve space



March 2023