

Map Centre 546803E 308380N m

Carter Jonas

Two Snow Hill
Birmingham
B4 6GA
T: 0121 794 6250
carterjonas.co.uk

PROJECT

MEDWORTH ENERGY FROM WASTE CHP FACILITY

CLIENT

Medworth CHP Limited
Devonport EFW CHP Facility
Creek Road
Plymouth
PL5 1FL

Tel: 01945 232 231
www.mvv-medworthchp.co.uk

DCO APPLICATION 2022

KEY

- Order Limits
- - - Parish Boundary
- County Boundary


DRAWING TITLE

**LAND PLAN
KEY PLAN**

NOTES
1. ALL DIMENSIONS ARE IN METRES UNLESS STATED OTHERWISE.
2. DO NOT SCALE FROM THIS DRAWING, USE ONLY PRINTED DIMENSIONS.
3. THIS DRAWING IS TO BE READ IN CONJUNCTION WITH ALL OTHER PLANS AND DOCUMENTATION, IN PARTICULAR THE WORKS PLANS AND THE BOOK OF REFERENCE.

Scale: 1:12,500 @A3 Date: 05/06/2023

Drawn by: SC Dwg no: J0038750-23-00b

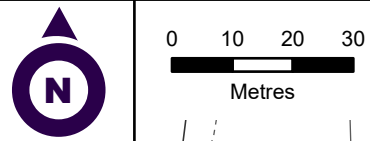

Two Snow Hill
Birmingham
B4 6GA
T: 0121 794 6250
carterjonas.co.uk

PROJECT

MEDWORTH ENERGY FROM WASTE CHP FACILITY

CLIENT

Medworth CHP Limited
Devonport EfW CHP Facility
Creek Road
Plymouth
PL5 1FL

Tel: 01945 232 231
www.mvv-medworthchp.co.uk

DCO APPLICATION 2022

KEY

- Order Limits
- Parish Boundary
- Freehold to be compulsorily acquired and temporary use of land and in relation to which it is proposed to extinguish easements, servitudes and other private rights
- New rights (including restrictions) to be compulsorily acquired and temporary use of land and in relation to which it is proposed to suspend or extinguish easements, servitudes and other private rights
- Temporary use of land and in relation to which it is proposed to temporarily suspend easements, servitudes and other private rights
- Land within the Order limits that is not subject to powers of compulsory acquisition or powers of temporary use


DRAWING TITLE


LAND PLAN SHEET 1 OF 17

NOTES
 1. ALL DIMENSIONS ARE IN METRES UNLESS STATED OTHERWISE.
 2. DO NOT SCALE FROM THIS DRAWING, USE ONLY PRINTED DIMENSIONS.
 3. THIS DRAWING IS TO BE READ IN CONJUNCTION WITH ALL OTHER PLANS AND DOCUMENTATION, IN PARTICULAR THE WORKS PLANS AND THE BOOK OF REFERENCE.

Scale: 1:1,250 @A3 Date: 11/08/2022

Drawn by: SC Dwg no: J0038750-22-01c

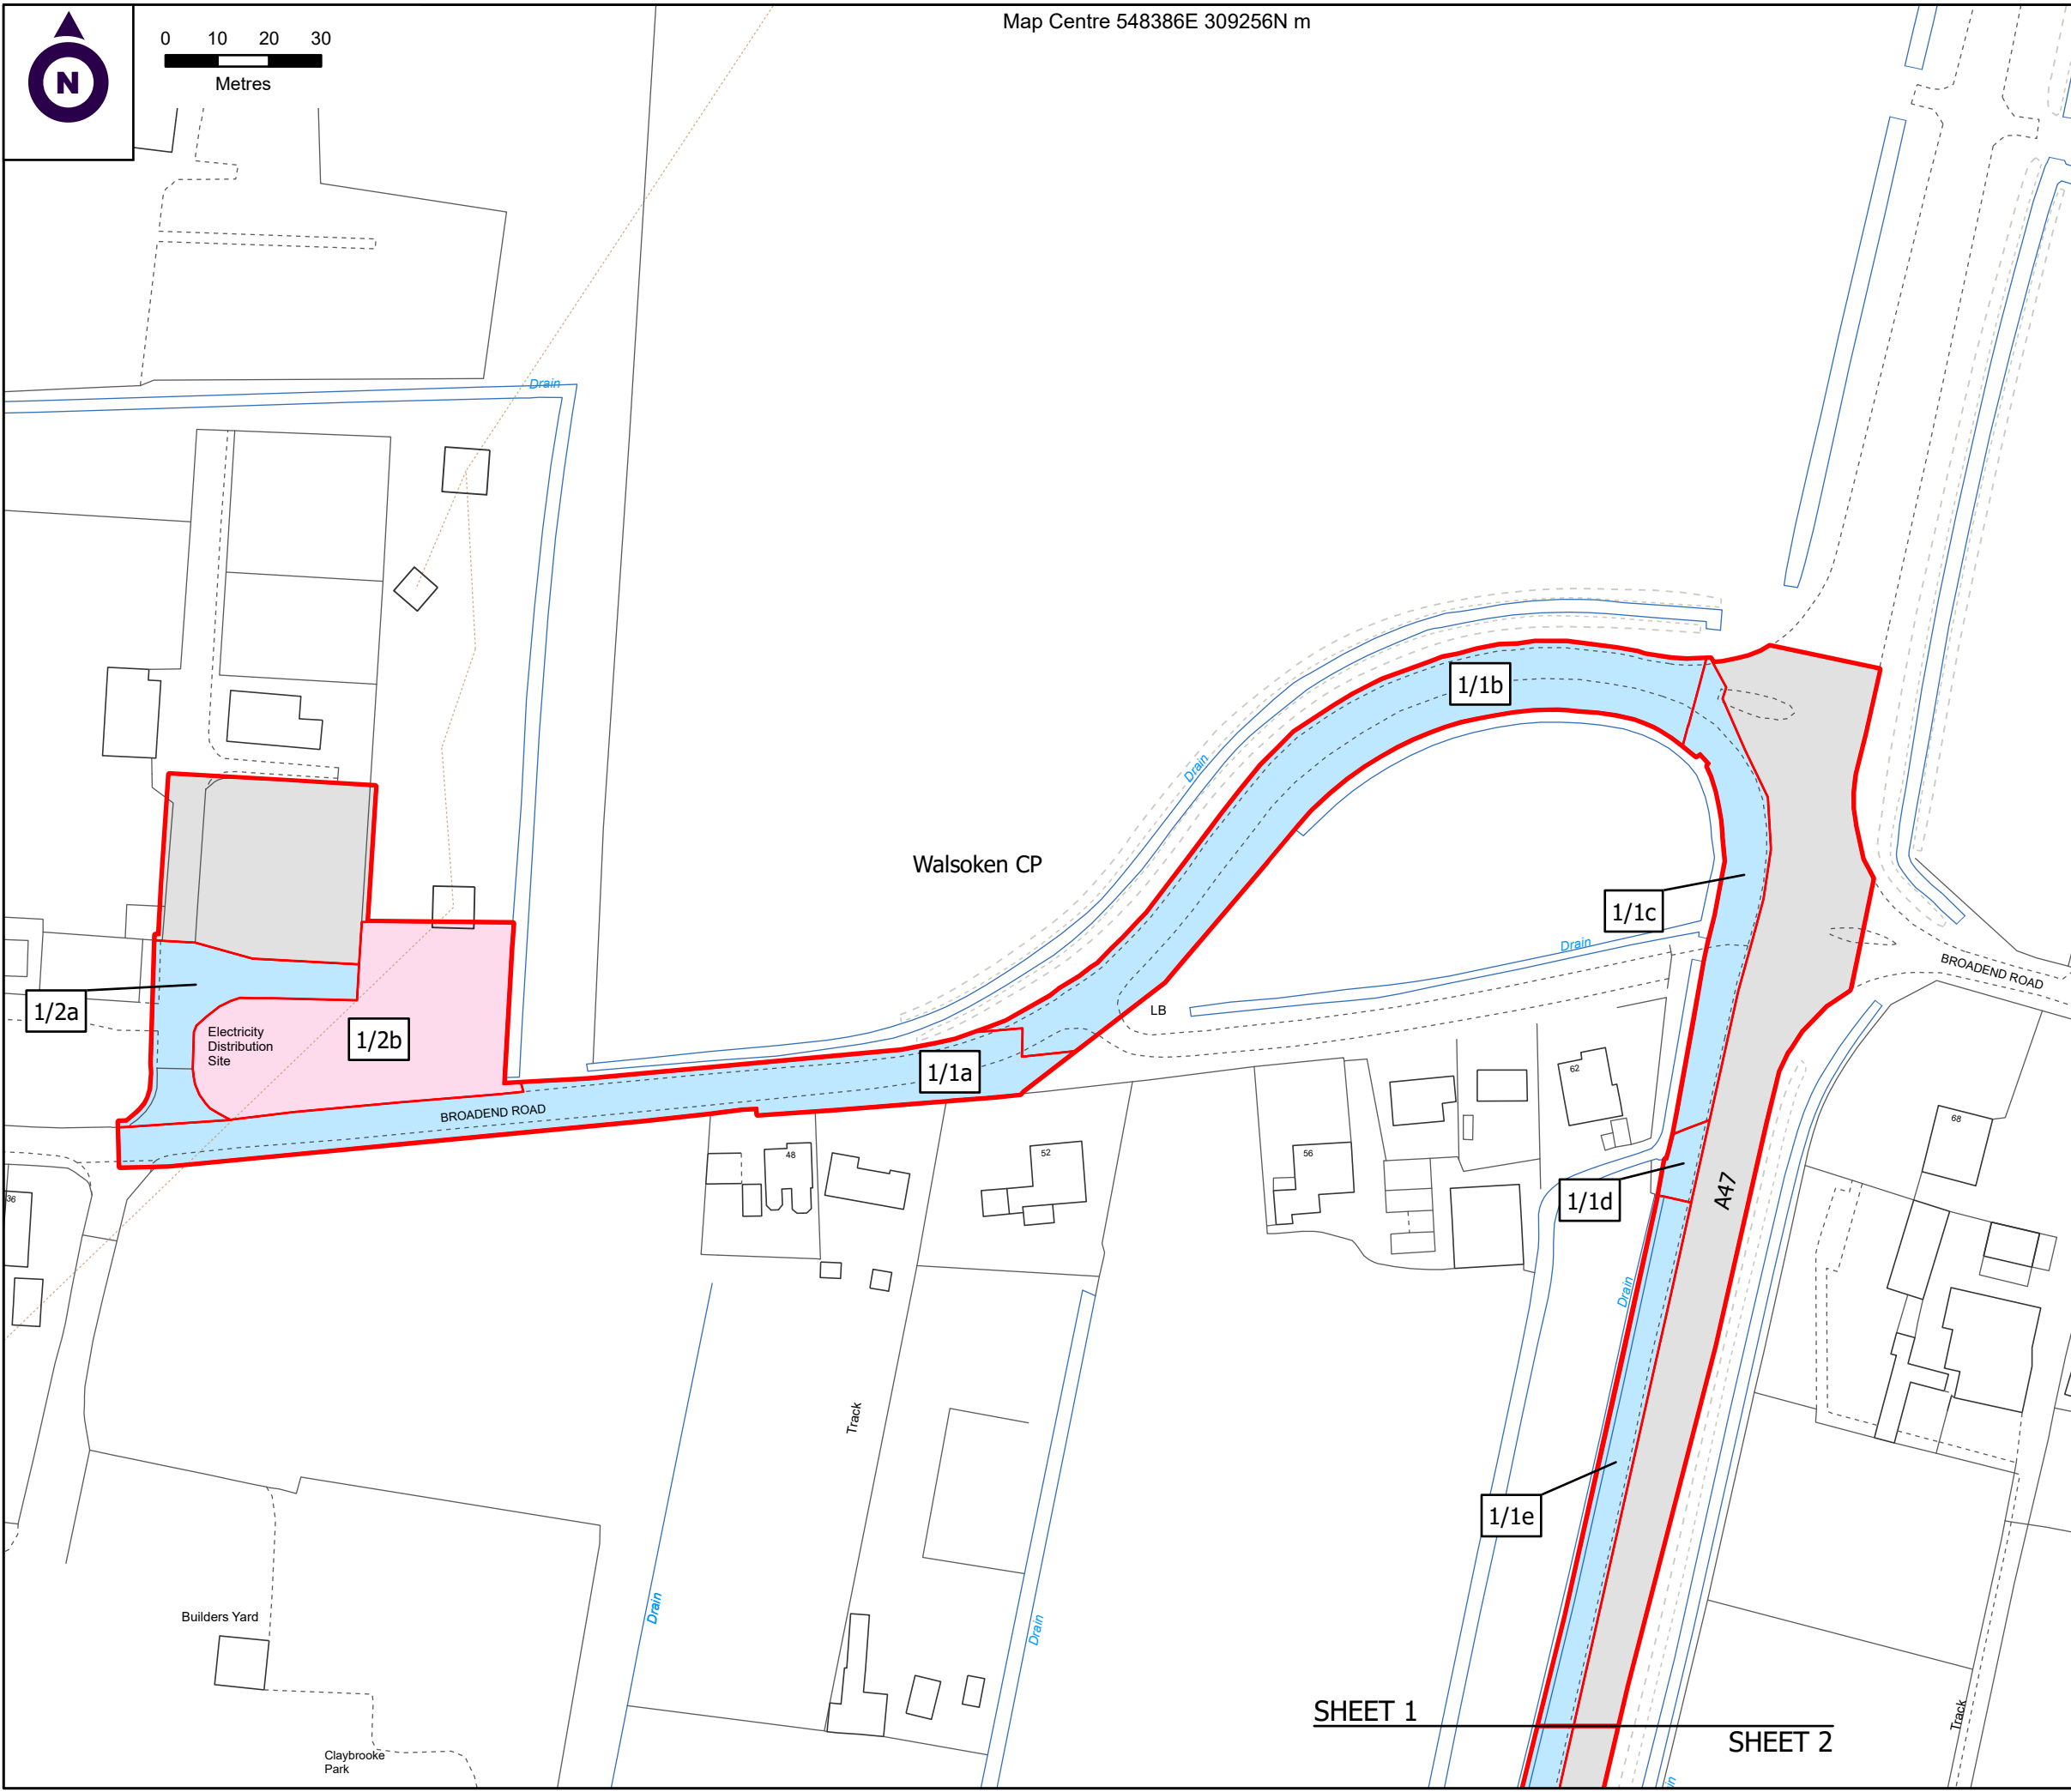

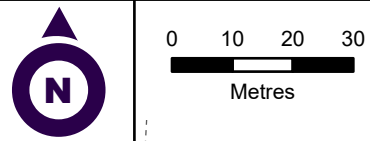

Map Centre 548351E 308936N m

SHEET 1

SHEET 2

Carter Jonas

Two Snow Hill
Birmingham
B4 6GA
T: 0121 794 6250
carterjonas.co.uk

PROJECT

MEDWORTH ENERGY FROM WASTE CHP FACILITY

CLIENT

Medworth CHP Limited
Devonport EfW CHP Facility
Creek Road
Plymouth
PL5 1FL

Tel: 01945 232 231
www.mvv-medworthchp.co.uk

DCO APPLICATION 2022

KEY

- Order Limits
- Parish Boundary
- Freehold to be compulsorily acquired and temporary use of land and in relation to which it is proposed to extinguish easements, servitudes and other private rights
- New rights (including restrictions) to be compulsorily acquired and temporary use of land and in relation to which it is proposed to suspend or extinguish easements, servitudes and other private rights
- Temporary use of land and in relation to which it is proposed to temporarily suspend easements, servitudes and other private rights
- Land within the Order limits that is not subject to powers of compulsory acquisition or powers of temporary use


DRAWING TITLE

LAND PLAN
SHEET 2 OF 17

NOTES
1. ALL DIMENSIONS ARE IN METRES UNLESS STATED OTHERWISE.
2. DO NOT SCALE FROM THIS DRAWING, USE ONLY PRINTED DIMENSIONS.
3. THIS DRAWING IS TO BE READ IN CONJUNCTION WITH ALL OTHER PLANS AND DOCUMENTATION, IN PARTICULAR THE WORKS PLANS AND THE BOOK OF REFERENCE.

Scale: 1:1,250 @A3 Date: 11/08/2022

Drawn by: SC Dwg no: J0038750-22-01c

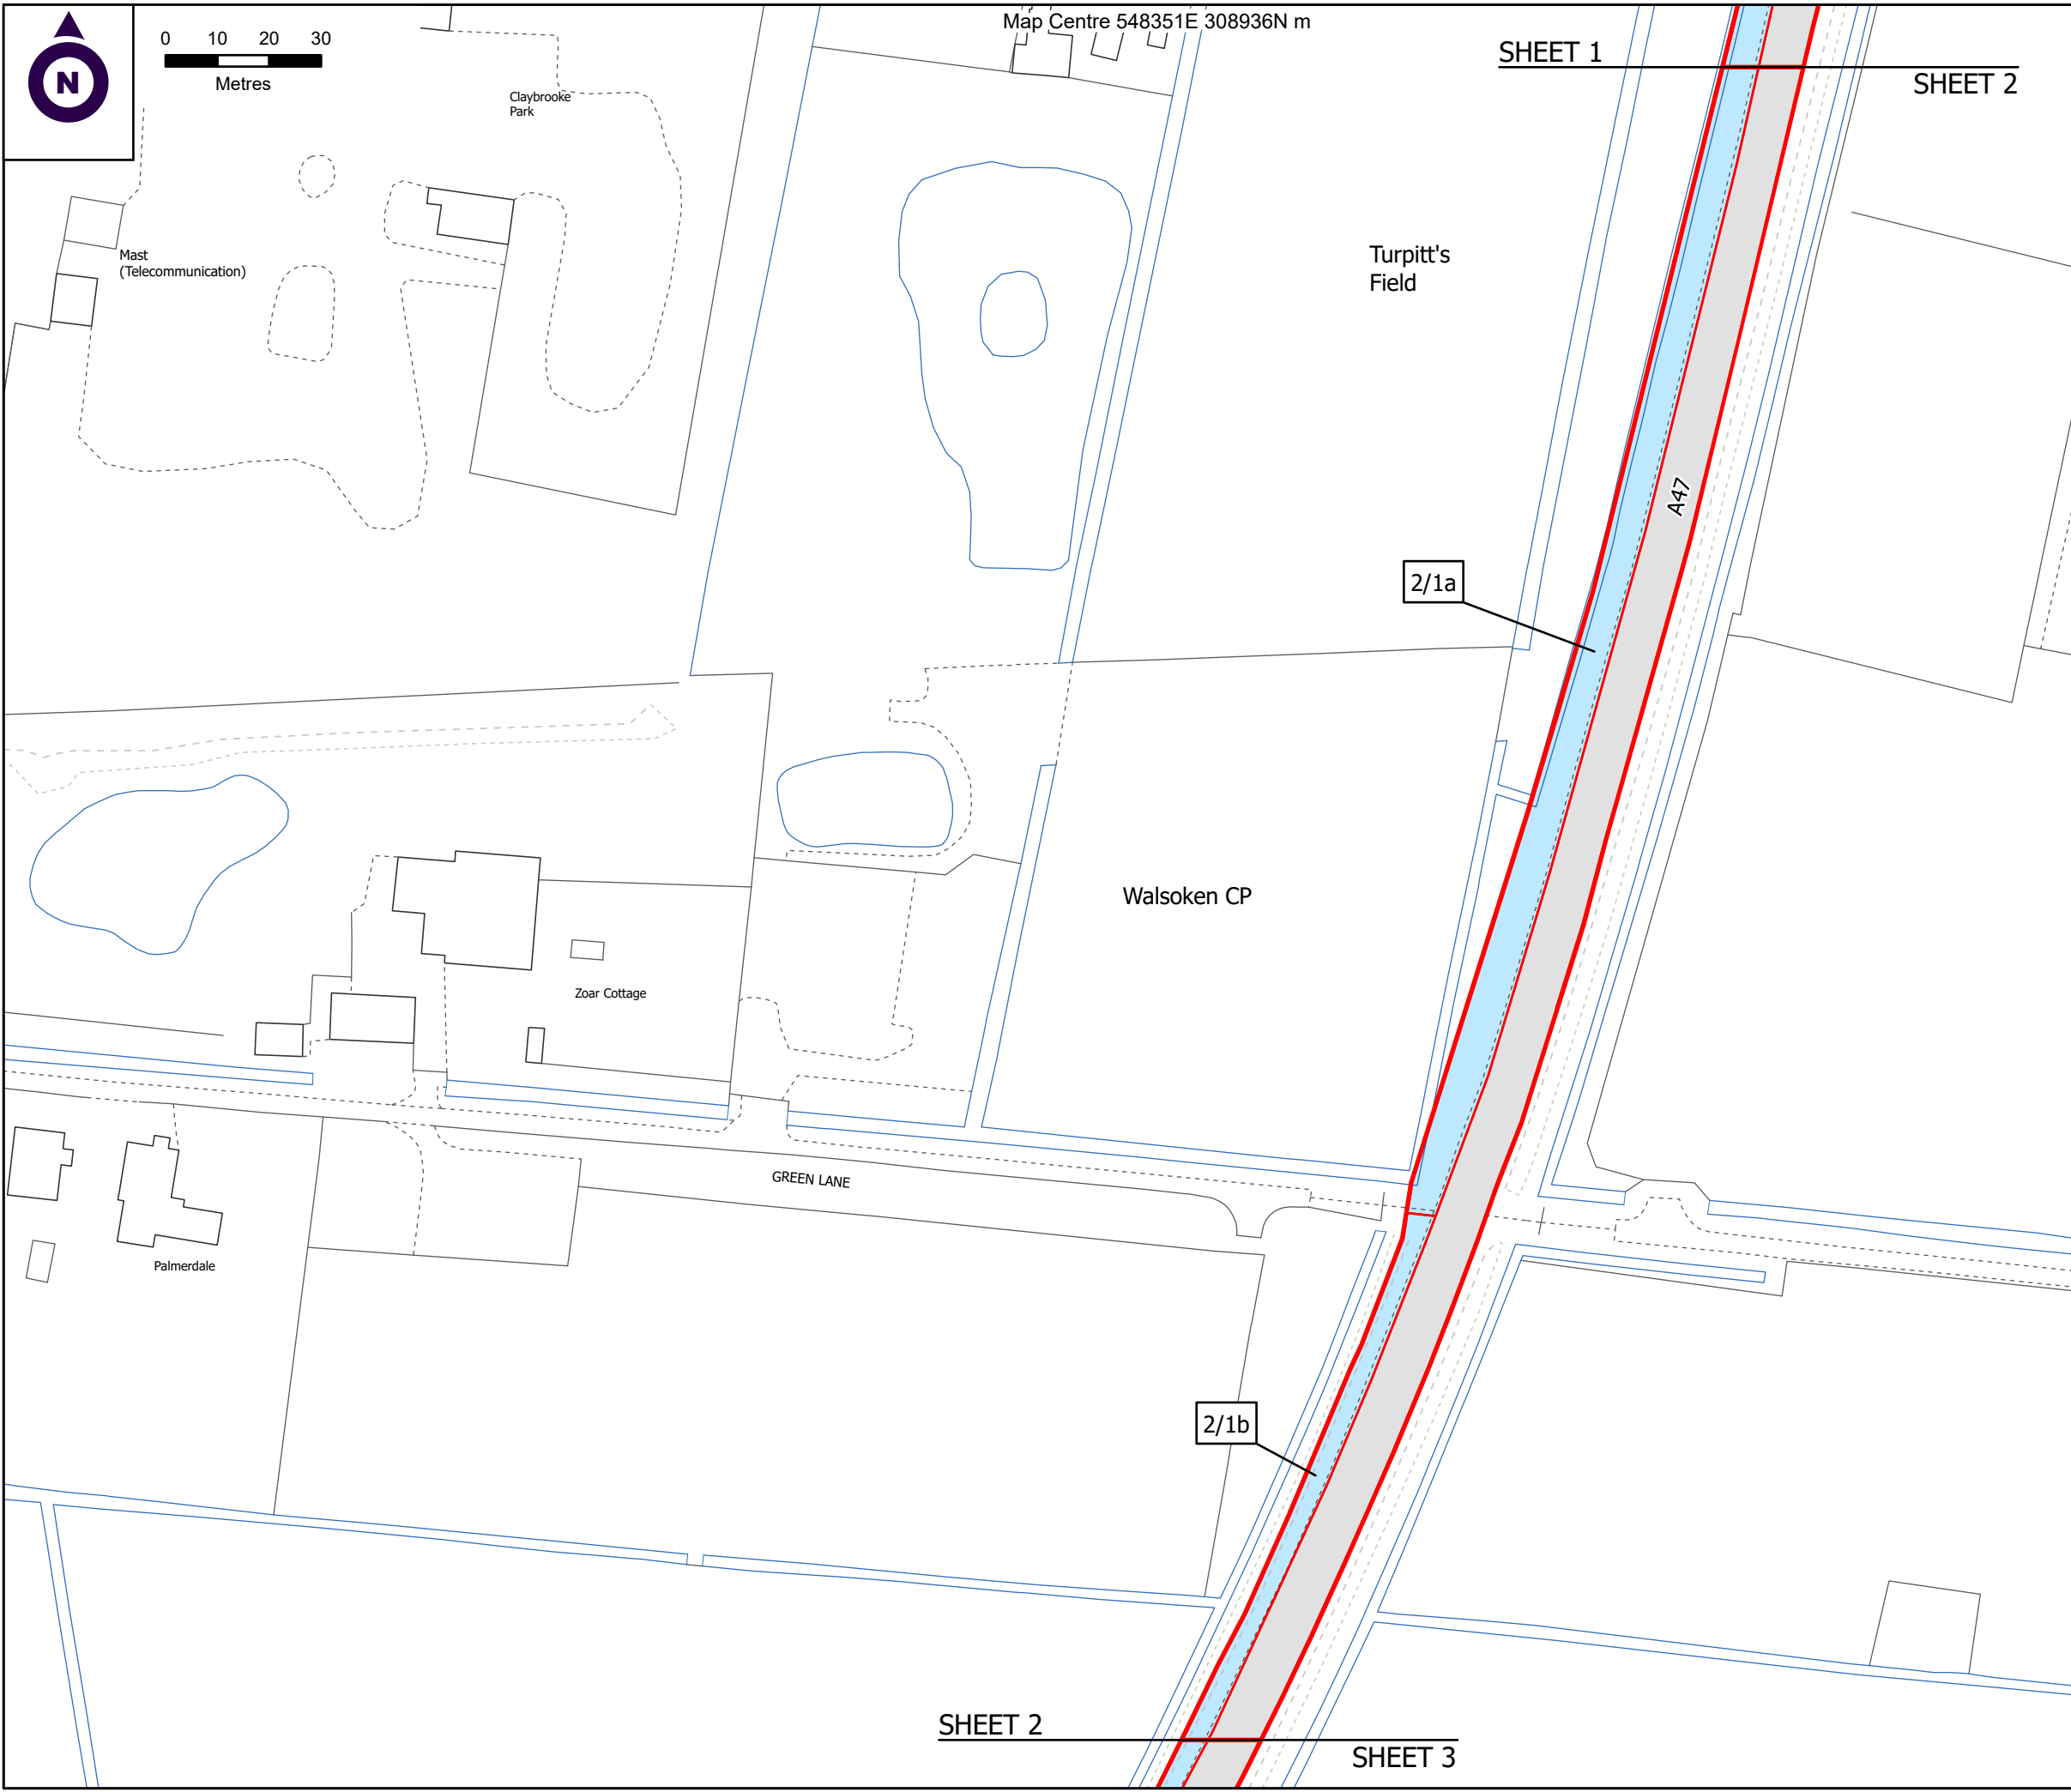

SHEET 2

SHEET 3

Map Centre 548270E 308609N m

SHEET 2

SHEET 3



0 10 20 30
Metres



Carter Jonas

Two Snow Hill
Birmingham
B4 6GA
T: 0121 794 6250
carterjonas.co.uk

PROJECT

**MEDWORTH ENERGY FROM
WASTE CHP FACILITY**







CLIENT

**Medworth CHP Limited
Devonport EfW CHP Facility
Creek Road
Plymouth
PL5 1FL**

**Tel: 01945 232 231
www.mvv-medworthchp.co.uk**

DCO APPLICATION 2022

KEY

-  Order Limits
-  Parish Boundary
-  Freehold to be compulsorily acquired and temporary use of land and in relation to which it is proposed to extinguish easements, servitudes and other private rights
-  New rights (including restrictions) to be compulsorily acquired and temporary use of land and in relation to which it is proposed to suspend or extinguish easements, servitudes and other private rights
-  Temporary use of land and in relation to which it is proposed to temporarily suspend easements, servitudes and other private rights
-  Land within the Order limits that is not subject to powers of compulsory acquisition or powers of temporary use

DRAWING TITLE

**LAND PLAN
SHEET 3 OF 17**

NOTES
1. ALL DIMENSIONS ARE IN METRES UNLESS STATED OTHERWISE.
2. DO NOT SCALE FROM THIS DRAWING, USE ONLY PRINTED DIMENSIONS.
3. THIS DRAWING IS TO BE READ IN CONJUNCTION WITH ALL OTHER PLANS AND DOCUMENTATION, IN PARTICULAR THE WORKS PLANS AND THE BOOK OF REFERENCE.

Scale: 1:1,250 @A3 Date: 11/08/2022

Drawn by: SC Dwg no: J0038750-22-01c

Two Snow Hill
Birmingham
B4 6GA
T: 0121 794 6250
carterjonas.co.uk

PROJECT

**MEDWORTH ENERGY FROM
WASTE CHP FACILITY**

CLIENT

**Medworth CHP Limited
Devonport EfW CHP Facility
Creek Road
Plymouth
PL5 1FL**

**Tel: 01945 232 231
www.mvv-medworthchp.co.uk**

DCO APPLICATION 2022

KEY

- Order Limits
- Parish Boundary
- Freehold to be compulsorily acquired and temporary use of land and in relation to which it is proposed to extinguish easements, servitudes and other private rights
- New rights (including restrictions) to be compulsorily acquired and temporary use of land and in relation to which it is proposed to suspend or extinguish easements, servitudes and other private rights
- Temporary use of land and in relation to which it is proposed to temporarily suspend easements, servitudes and other private rights
- Land within the Order limits that is not subject to powers of compulsory acquisition or powers of temporary use




DRAWING TITLE

**LAND PLAN
SHEET 4 OF 17**

NOTES
1. ALL DIMENSIONS ARE IN METRES UNLESS STATED OTHERWISE.
2. DO NOT SCALE FROM THIS DRAWING, USE ONLY PRINTED DIMENSIONS.
3. THIS DRAWING IS TO BE READ IN CONJUNCTION WITH ALL OTHER PLANS AND DOCUMENTATION, IN PARTICULAR THE WORKS PLANS AND THE BOOK OF REFERENCE.

Scale: 1:1,250 @A3 Date: 11/08/2022


Drawn by: SC Dwg no: J0038750-22-01c

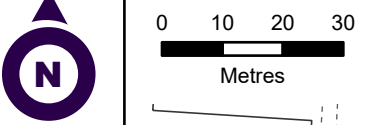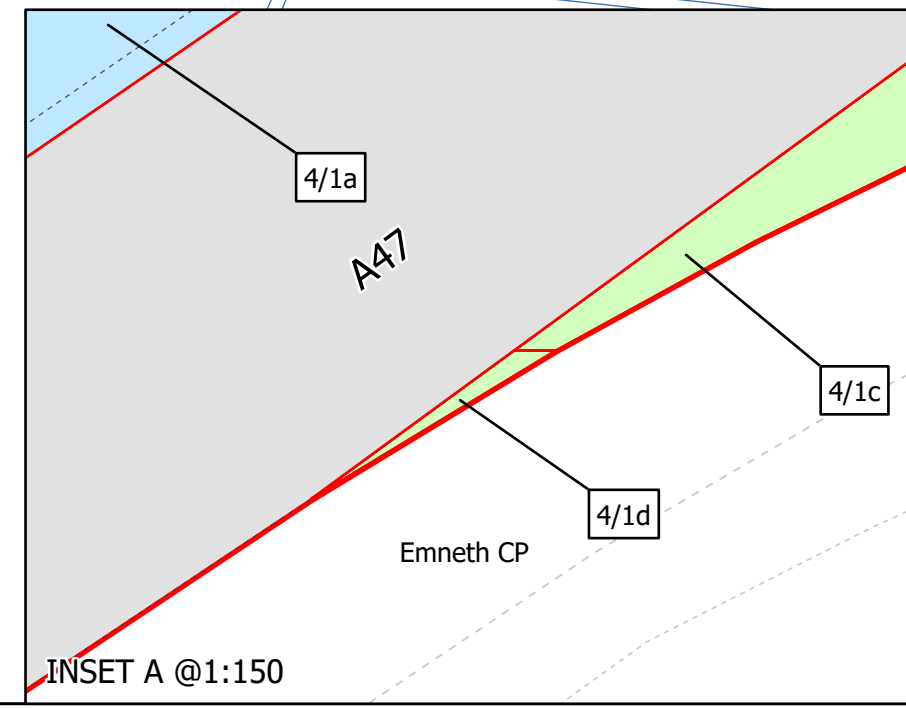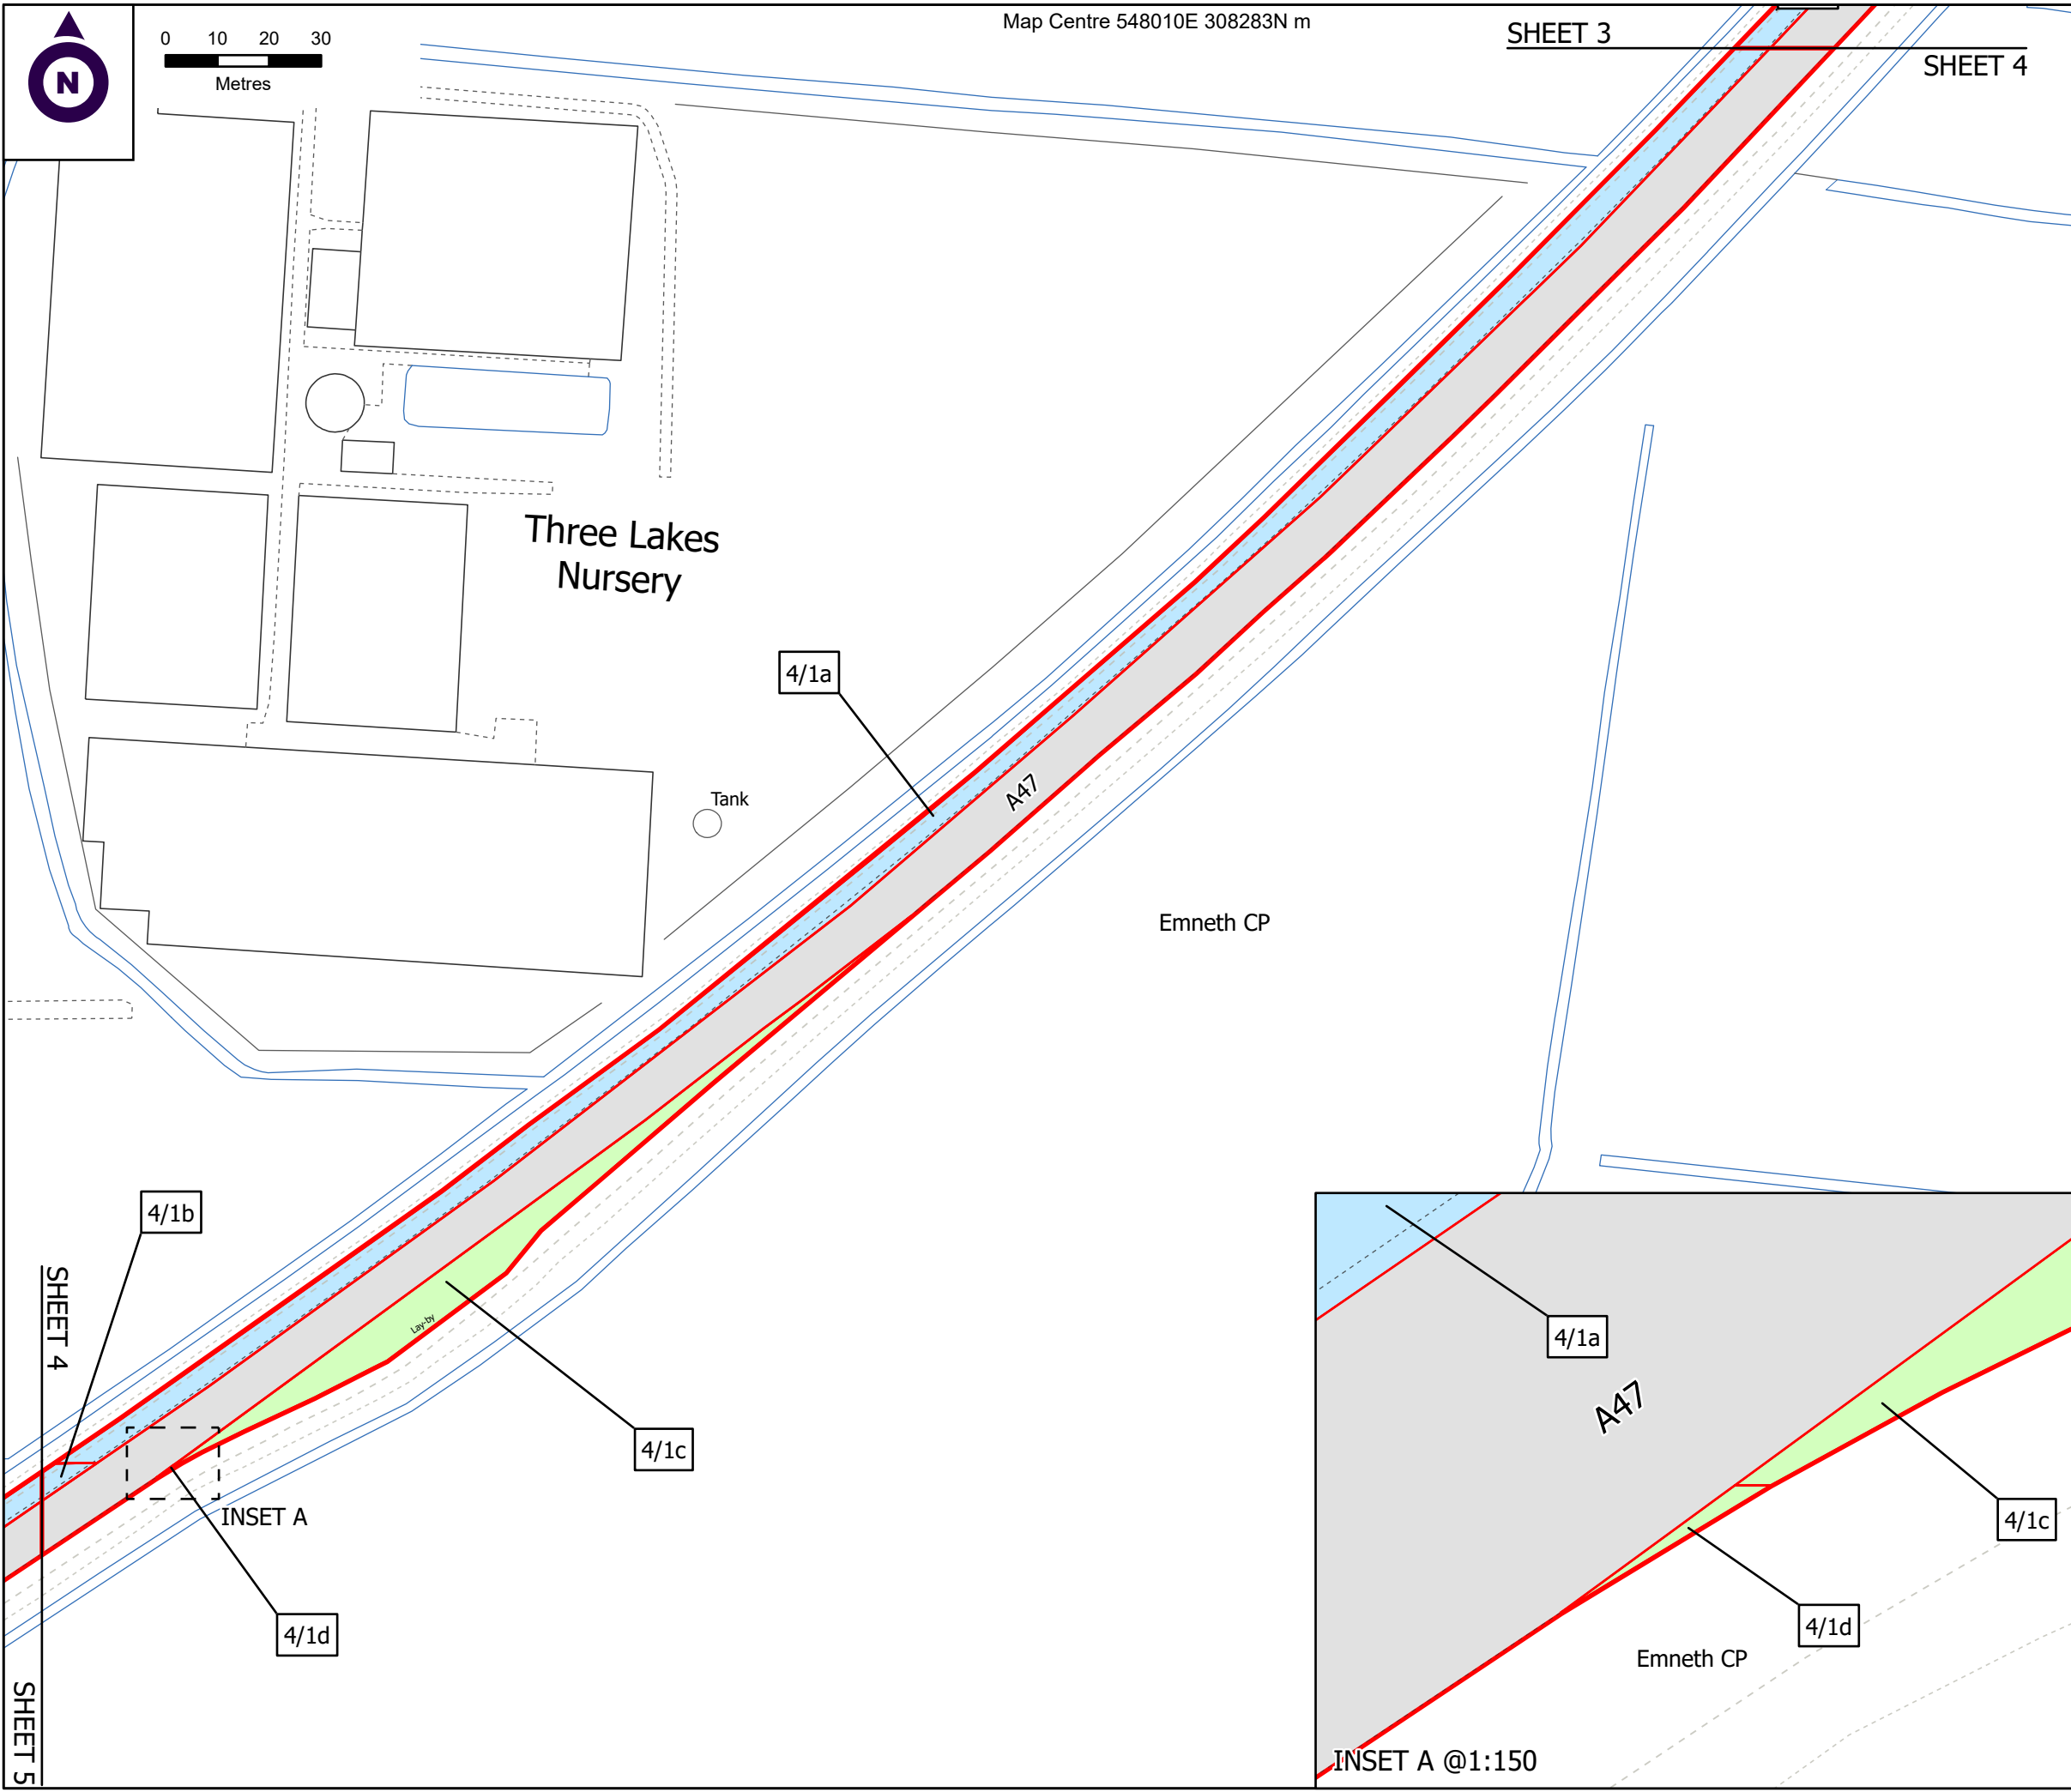

SHEET 4

SHEET 5

Map Centre 547626E 308059N m

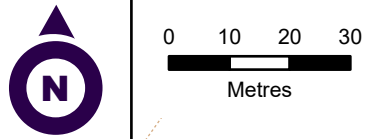

Carter Jonas

Two Snow Hill
Birmingham
B4 6GA
T: 0121 794 6250
carterjonas.co.uk

PROJECT

MEDWORTH ENERGY FROM WASTE CHP FACILITY

CLIENT

Medworth CHP Limited
Devonport EfW CHP Facility
Creek Road
Plymouth
PL5 1FL

Tel: 01945 232 231
www.mvv-medworthchp.co.uk

DCO APPLICATION 2022

KEY

- Order Limits
- Parish Boundary
- Freehold to be compulsorily acquired and temporary use of land and in relation to which it is proposed to extinguish easements, servitudes and other private rights
- New rights (including restrictions) to be compulsorily acquired and temporary use of land and in relation to which it is proposed to suspend or extinguish easements, servitudes and other private rights
- Temporary use of land and in relation to which it is proposed to temporarily suspend easements, servitudes and other private rights
- Land within the Order limits that is not subject to powers of compulsory acquisition or powers of temporary use


DRAWING TITLE

LAND PLAN SHEET 5 OF 17

NOTES
 1. ALL DIMENSIONS ARE IN METRES UNLESS STATED OTHERWISE.
 2. DO NOT SCALE FROM THIS DRAWING, USE ONLY PRINTED DIMENSIONS.
 3. THIS DRAWING IS TO BE READ IN CONJUNCTION WITH ALL OTHER PLANS AND DOCUMENTATION, IN PARTICULAR THE WORKS PLANS AND THE BOOK OF REFERENCE.

Scale: 1:1,250 @A3 Date: 11/08/2022

Drawn by: SC Dwg no: J0038750-22-01c

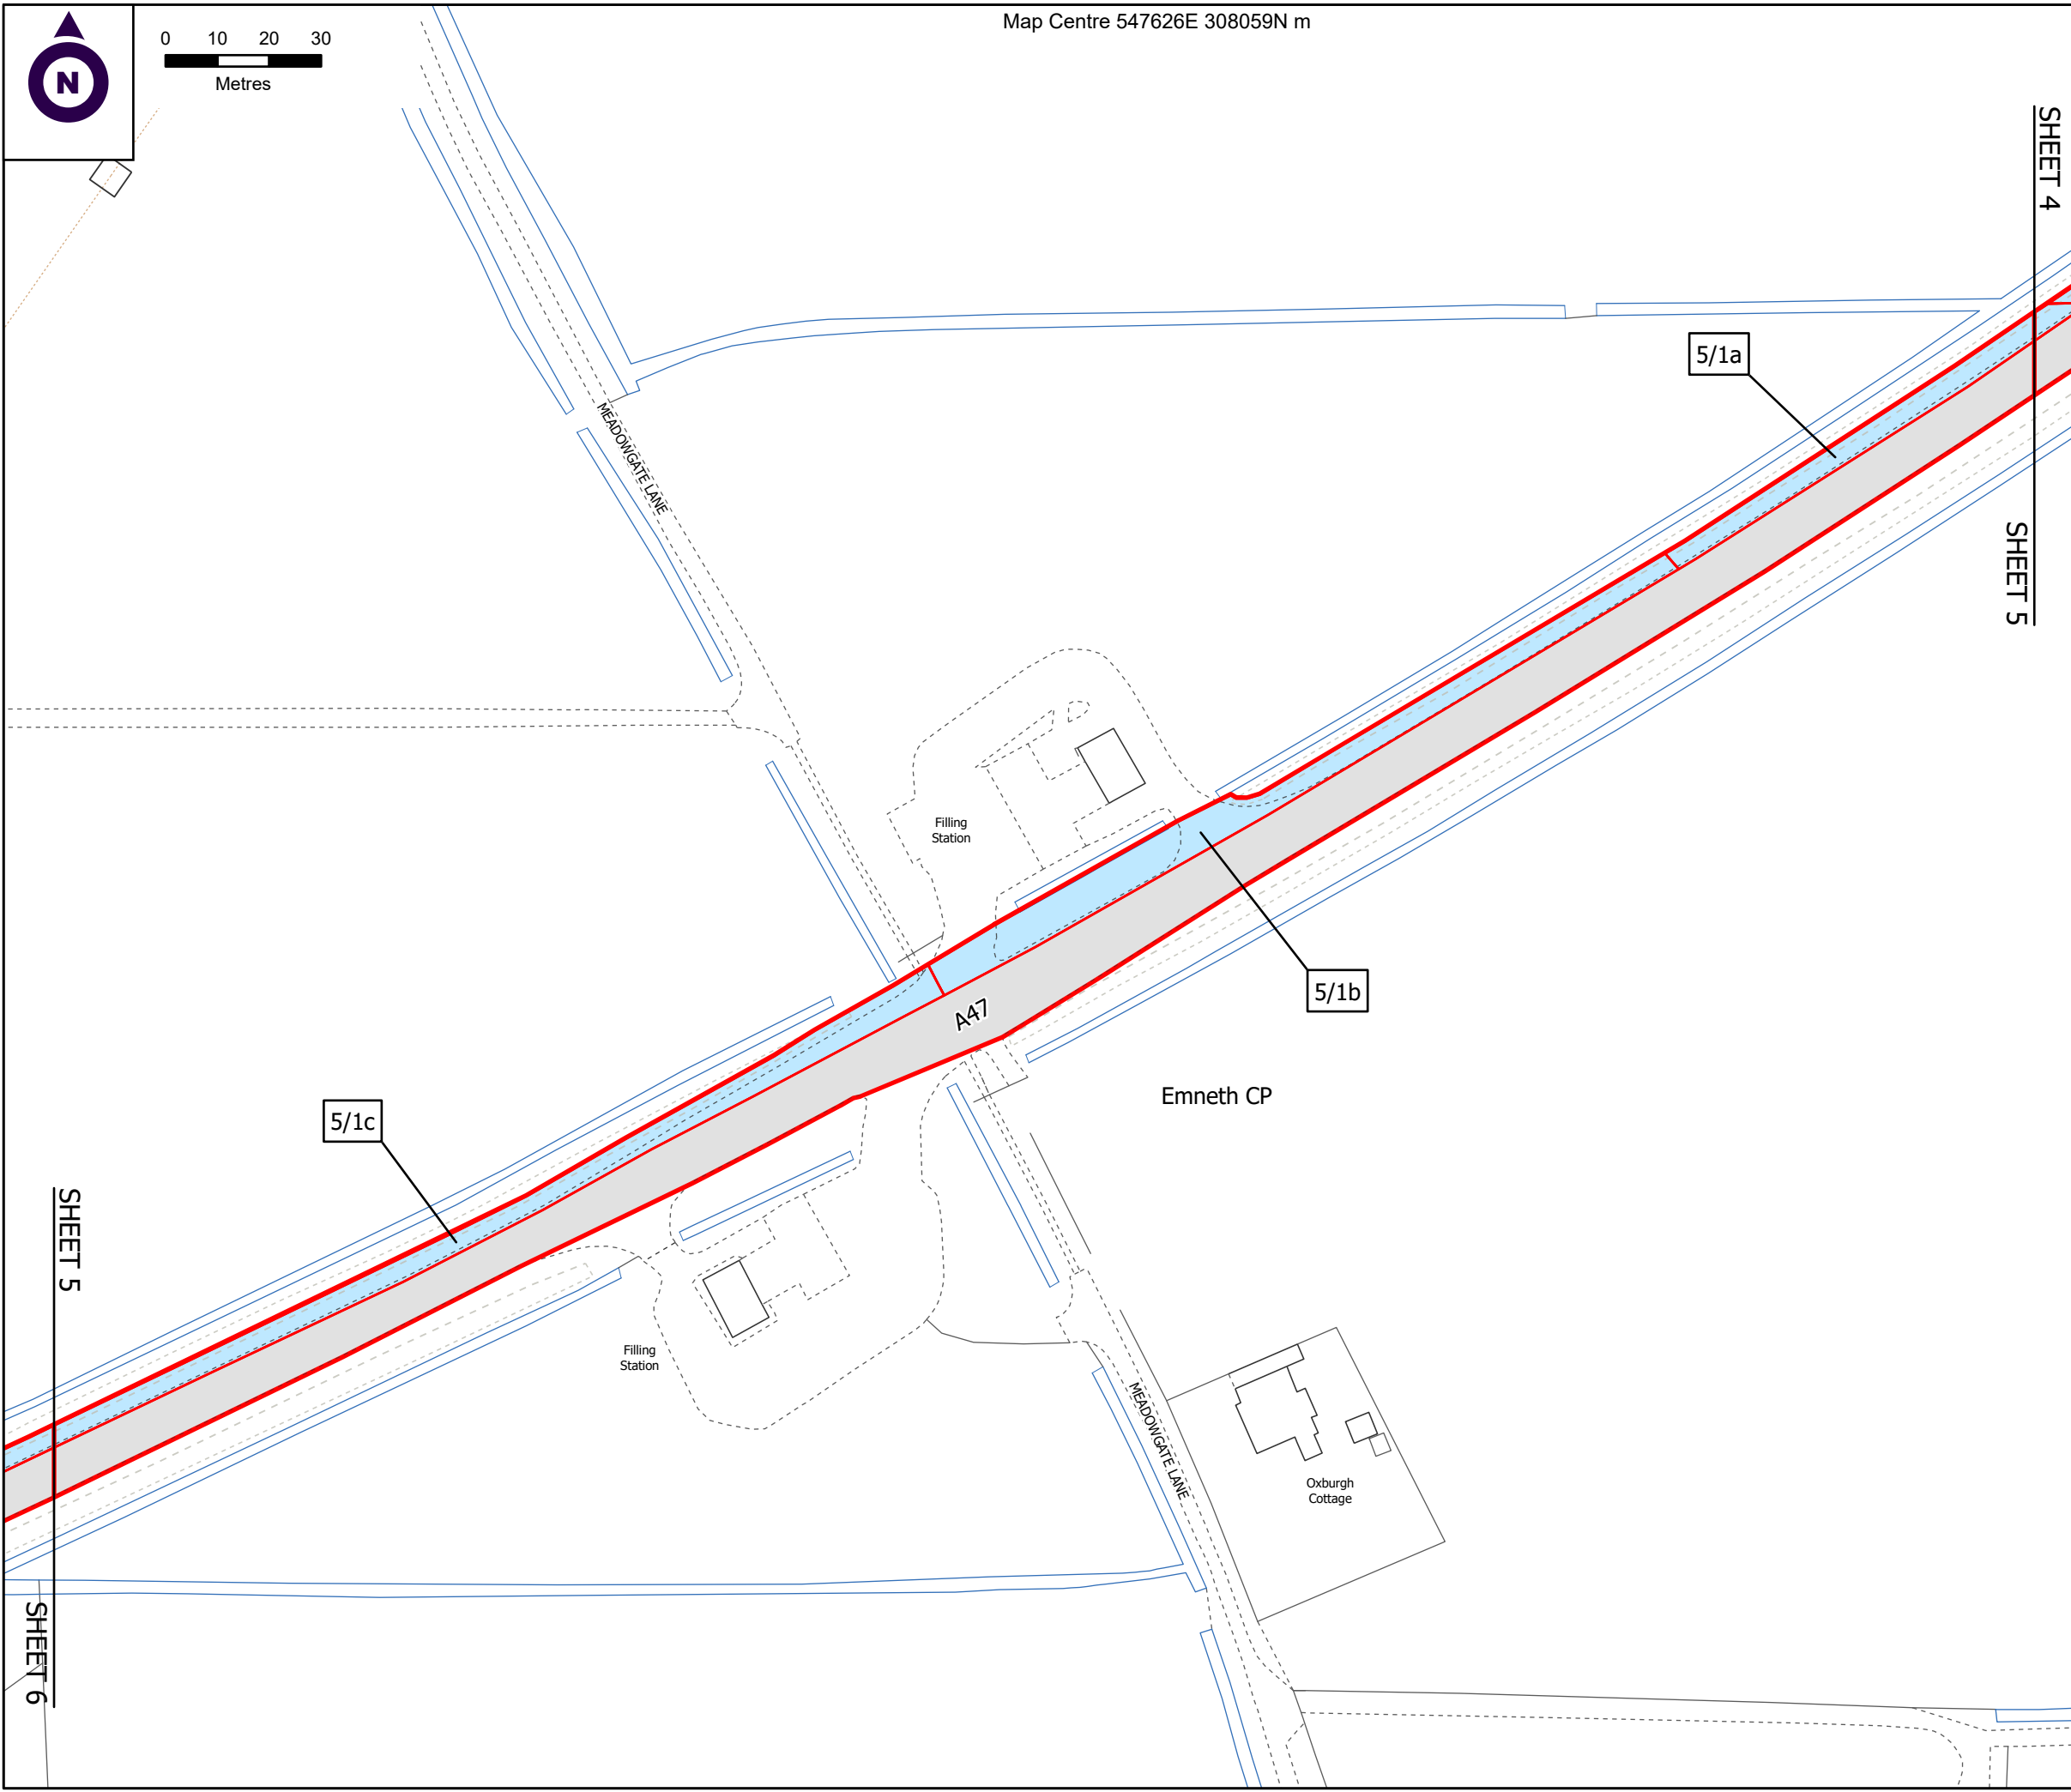



Map Centre 547244E 307869N m

Carter Jonas

Two Snow Hill
Birmingham
B4 6GA
T: 0121 794 6250
carterjonas.co.uk

PROJECT

MEDWORTH ENERGY FROM WASTE CHP FACILITY

CLIENT

Medworth CHP Limited
Devonport EFW CHP Facility
Creek Road
Plymouth
PL5 1FL

Tel: 01945 232 231
www.mvv-medworthchp.co.uk

DCO APPLICATION 2022

KEY

- Order Limits
- Parish Boundary
- County Boundary
- Freehold to be compulsorily acquired and temporary use of land and in relation to which it is proposed to extinguish easements, servitudes and other private rights
- New rights (including restrictions) to be compulsorily acquired and temporary use of land and in relation to which it is proposed to suspend or extinguish easements, servitudes and other private rights
- Temporary use of land and in relation to which it is proposed to temporarily suspend easements, servitudes and other private rights
- Land within the Order limits that is not subject to powers of compulsory acquisition or powers of temporary use


DRAWING TITLE


LAND PLAN SHEET 6 OF 17

NOTES
1. ALL DIMENSIONS ARE IN METRES UNLESS STATED OTHERWISE.
2. DO NOT SCALE FROM THIS DRAWING, USE ONLY PRINTED DIMENSIONS.
3. THIS DRAWING IS TO BE READ IN CONJUNCTION WITH ALL OTHER PLANS AND DOCUMENTATION, IN PARTICULAR THE WORKS PLANS AND THE BOOK OF REFERENCE.

Scale: 1:1,250 @A3 Date: 11/08/2022

Drawn by: SC Dwg no: J0038750-22-01c

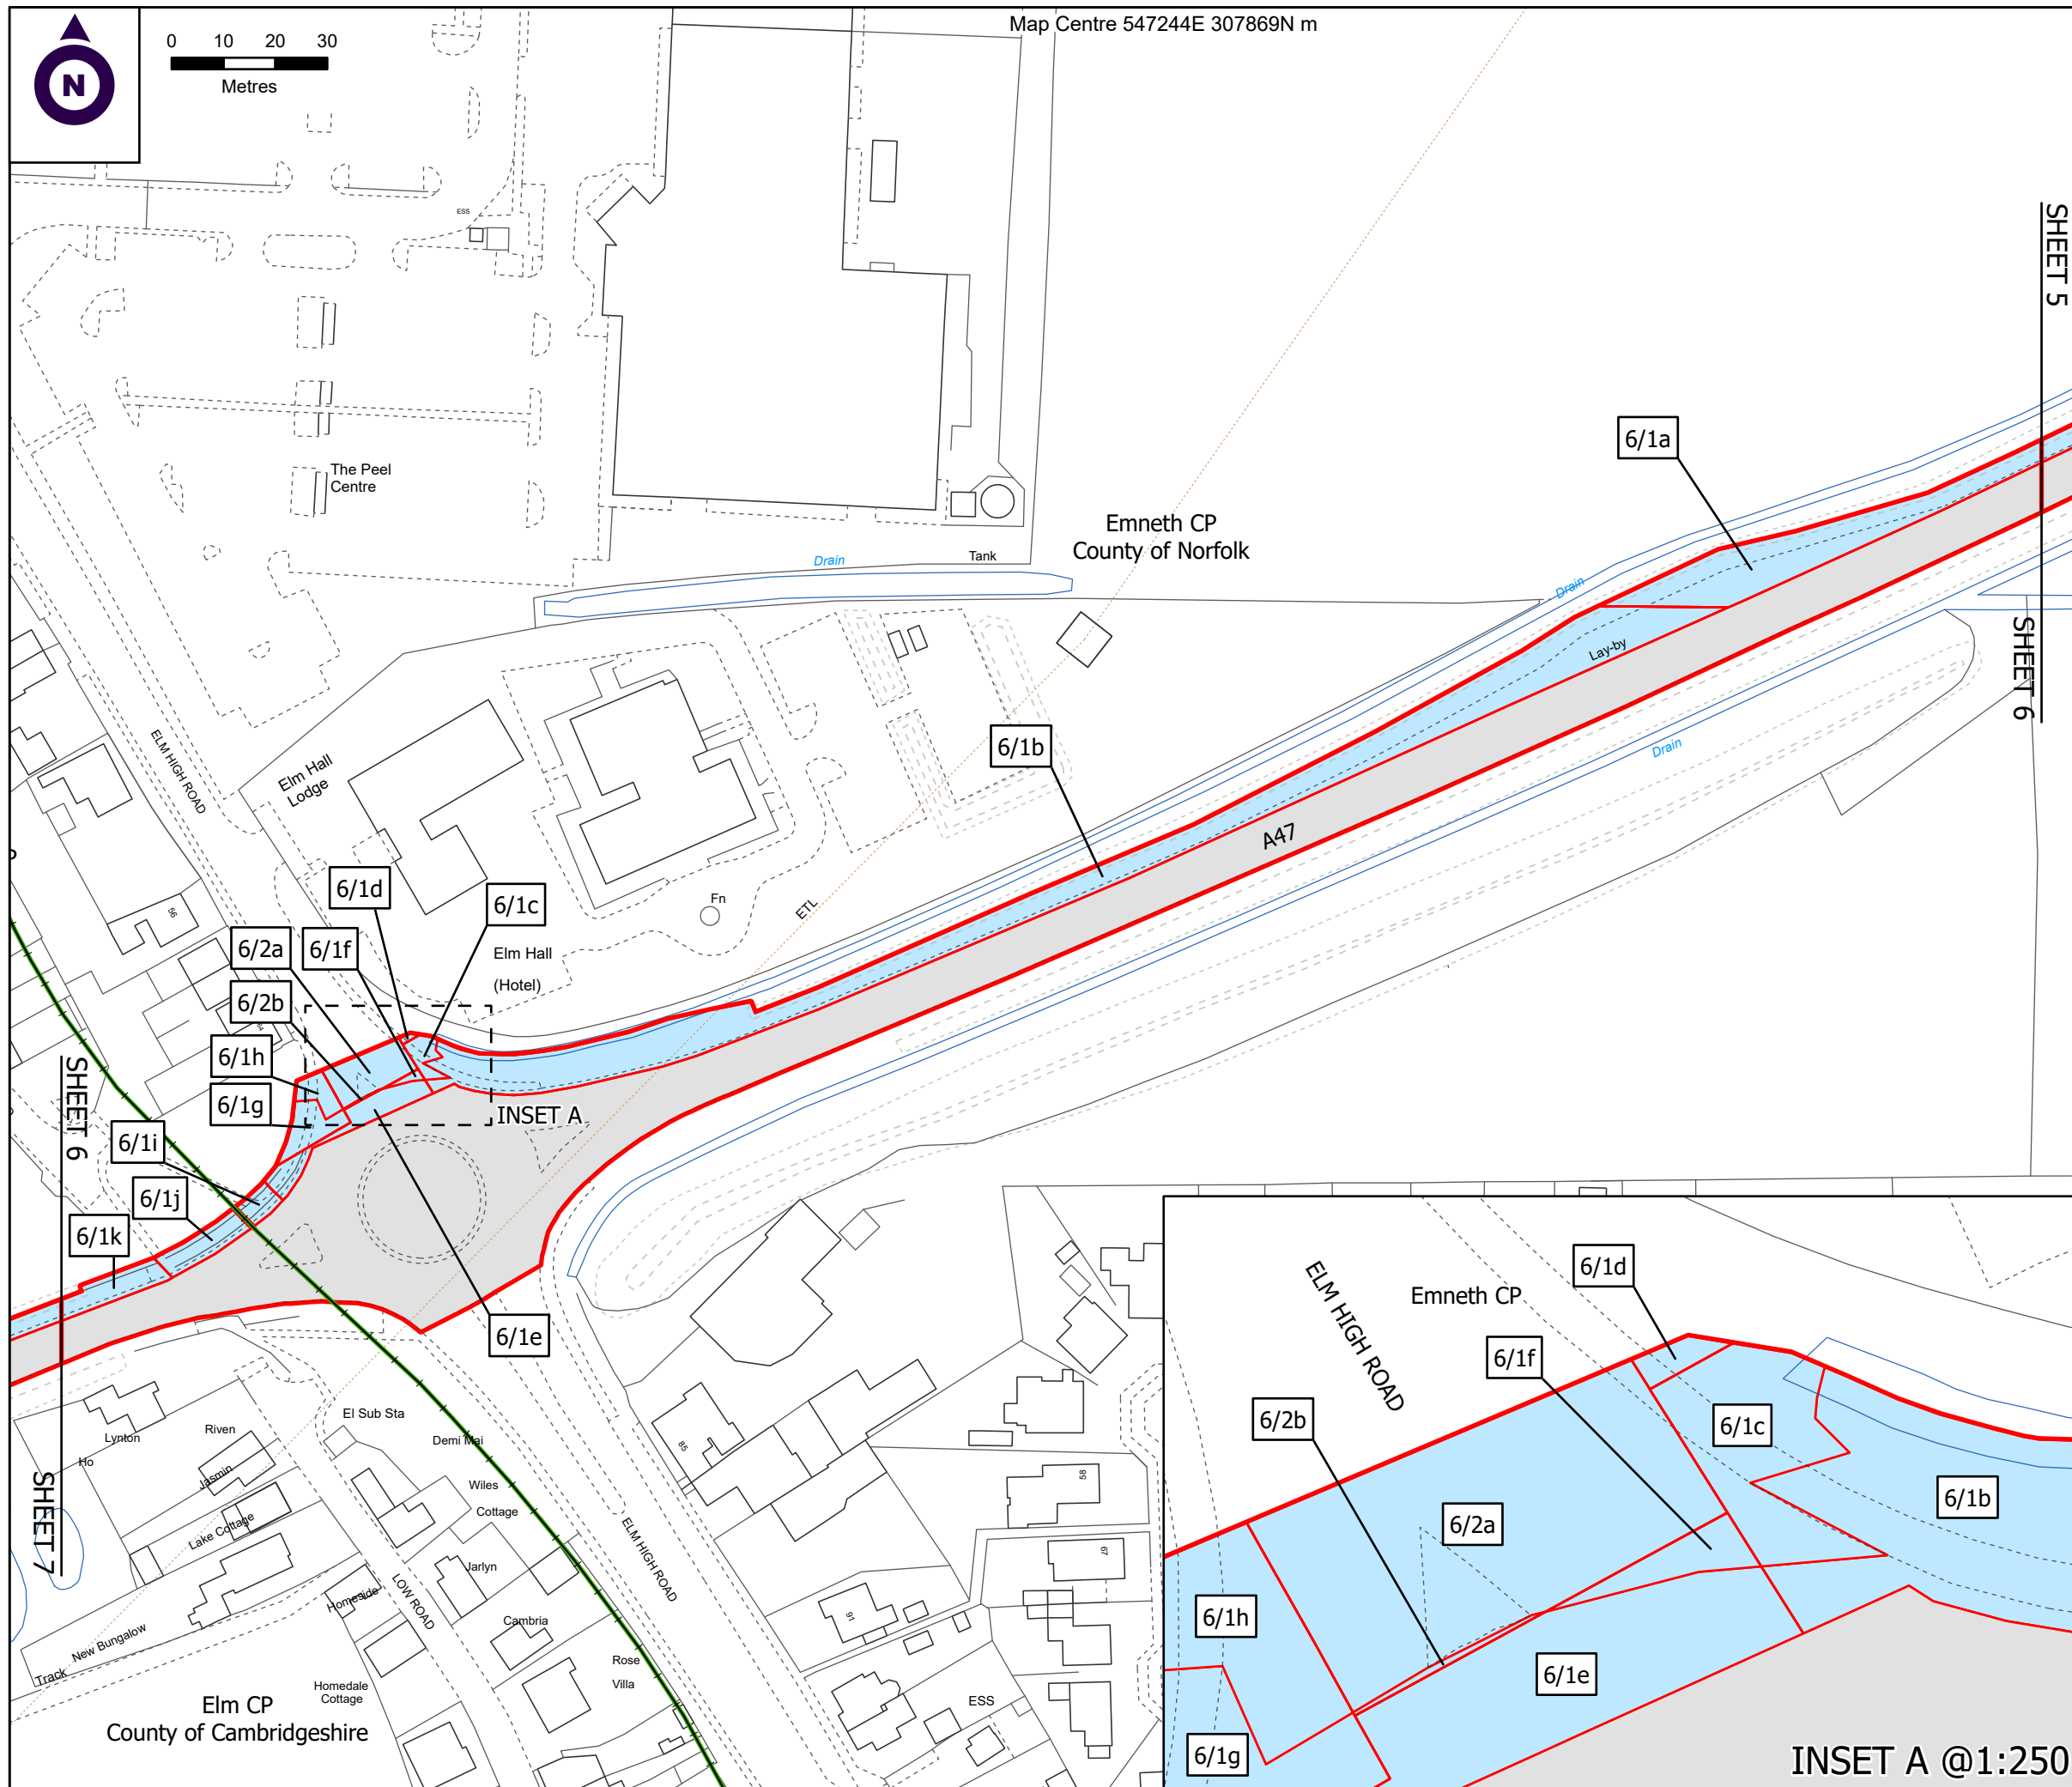

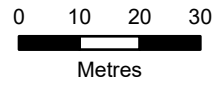

Map Centre 546861E 307686N m

Carter Jonas

Two Snow Hill
Birmingham
B4 6GA
T: 0121 794 6250
carterjonas.co.uk

PROJECT

MEDWORTH ENERGY FROM WASTE CHP FACILITY







CLIENT

Medworth CHP Limited
Devonport EfW CHP Facility
Creek Road
Plymouth
PL5 1FL

Tel: 01945 232 231
www.mvv-medworthchp.co.uk

DCO APPLICATION 2022

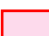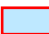KEY

-  Order Limits
-  Parish Boundary
-  Freehold to be compulsorily acquired and temporary use of land and in relation to which it is proposed to extinguish easements, servitudes and other private rights
-  New rights (including restrictions) to be compulsorily acquired and temporary use of land and in relation to which it is proposed to suspend or extinguish easements, servitudes and other private rights
-  Temporary use of land and in relation to which it is proposed to temporarily suspend easements, servitudes and other private rights
-  Land within the Order limits that is not subject to powers of compulsory acquisition or powers of temporary use

DRAWING TITLE


LAND PLAN SHEET 7 OF 17


NOTES

1. ALL DIMENSIONS ARE IN METRES UNLESS STATED OTHERWISE.
2. DO NOT SCALE FROM THIS DRAWING, USE ONLY PRINTED DIMENSIONS.
3. THIS DRAWING IS TO BE READ IN CONJUNCTION WITH ALL OTHER PLANS AND DOCUMENTATION, IN PARTICULAR THE WORKS PLANS AND THE BOOK OF REFERENCE.

Scale: 1:1,250 @A3 Date: 11/08/2022

Drawn by: SC Dwg no: J0038750-22-01c

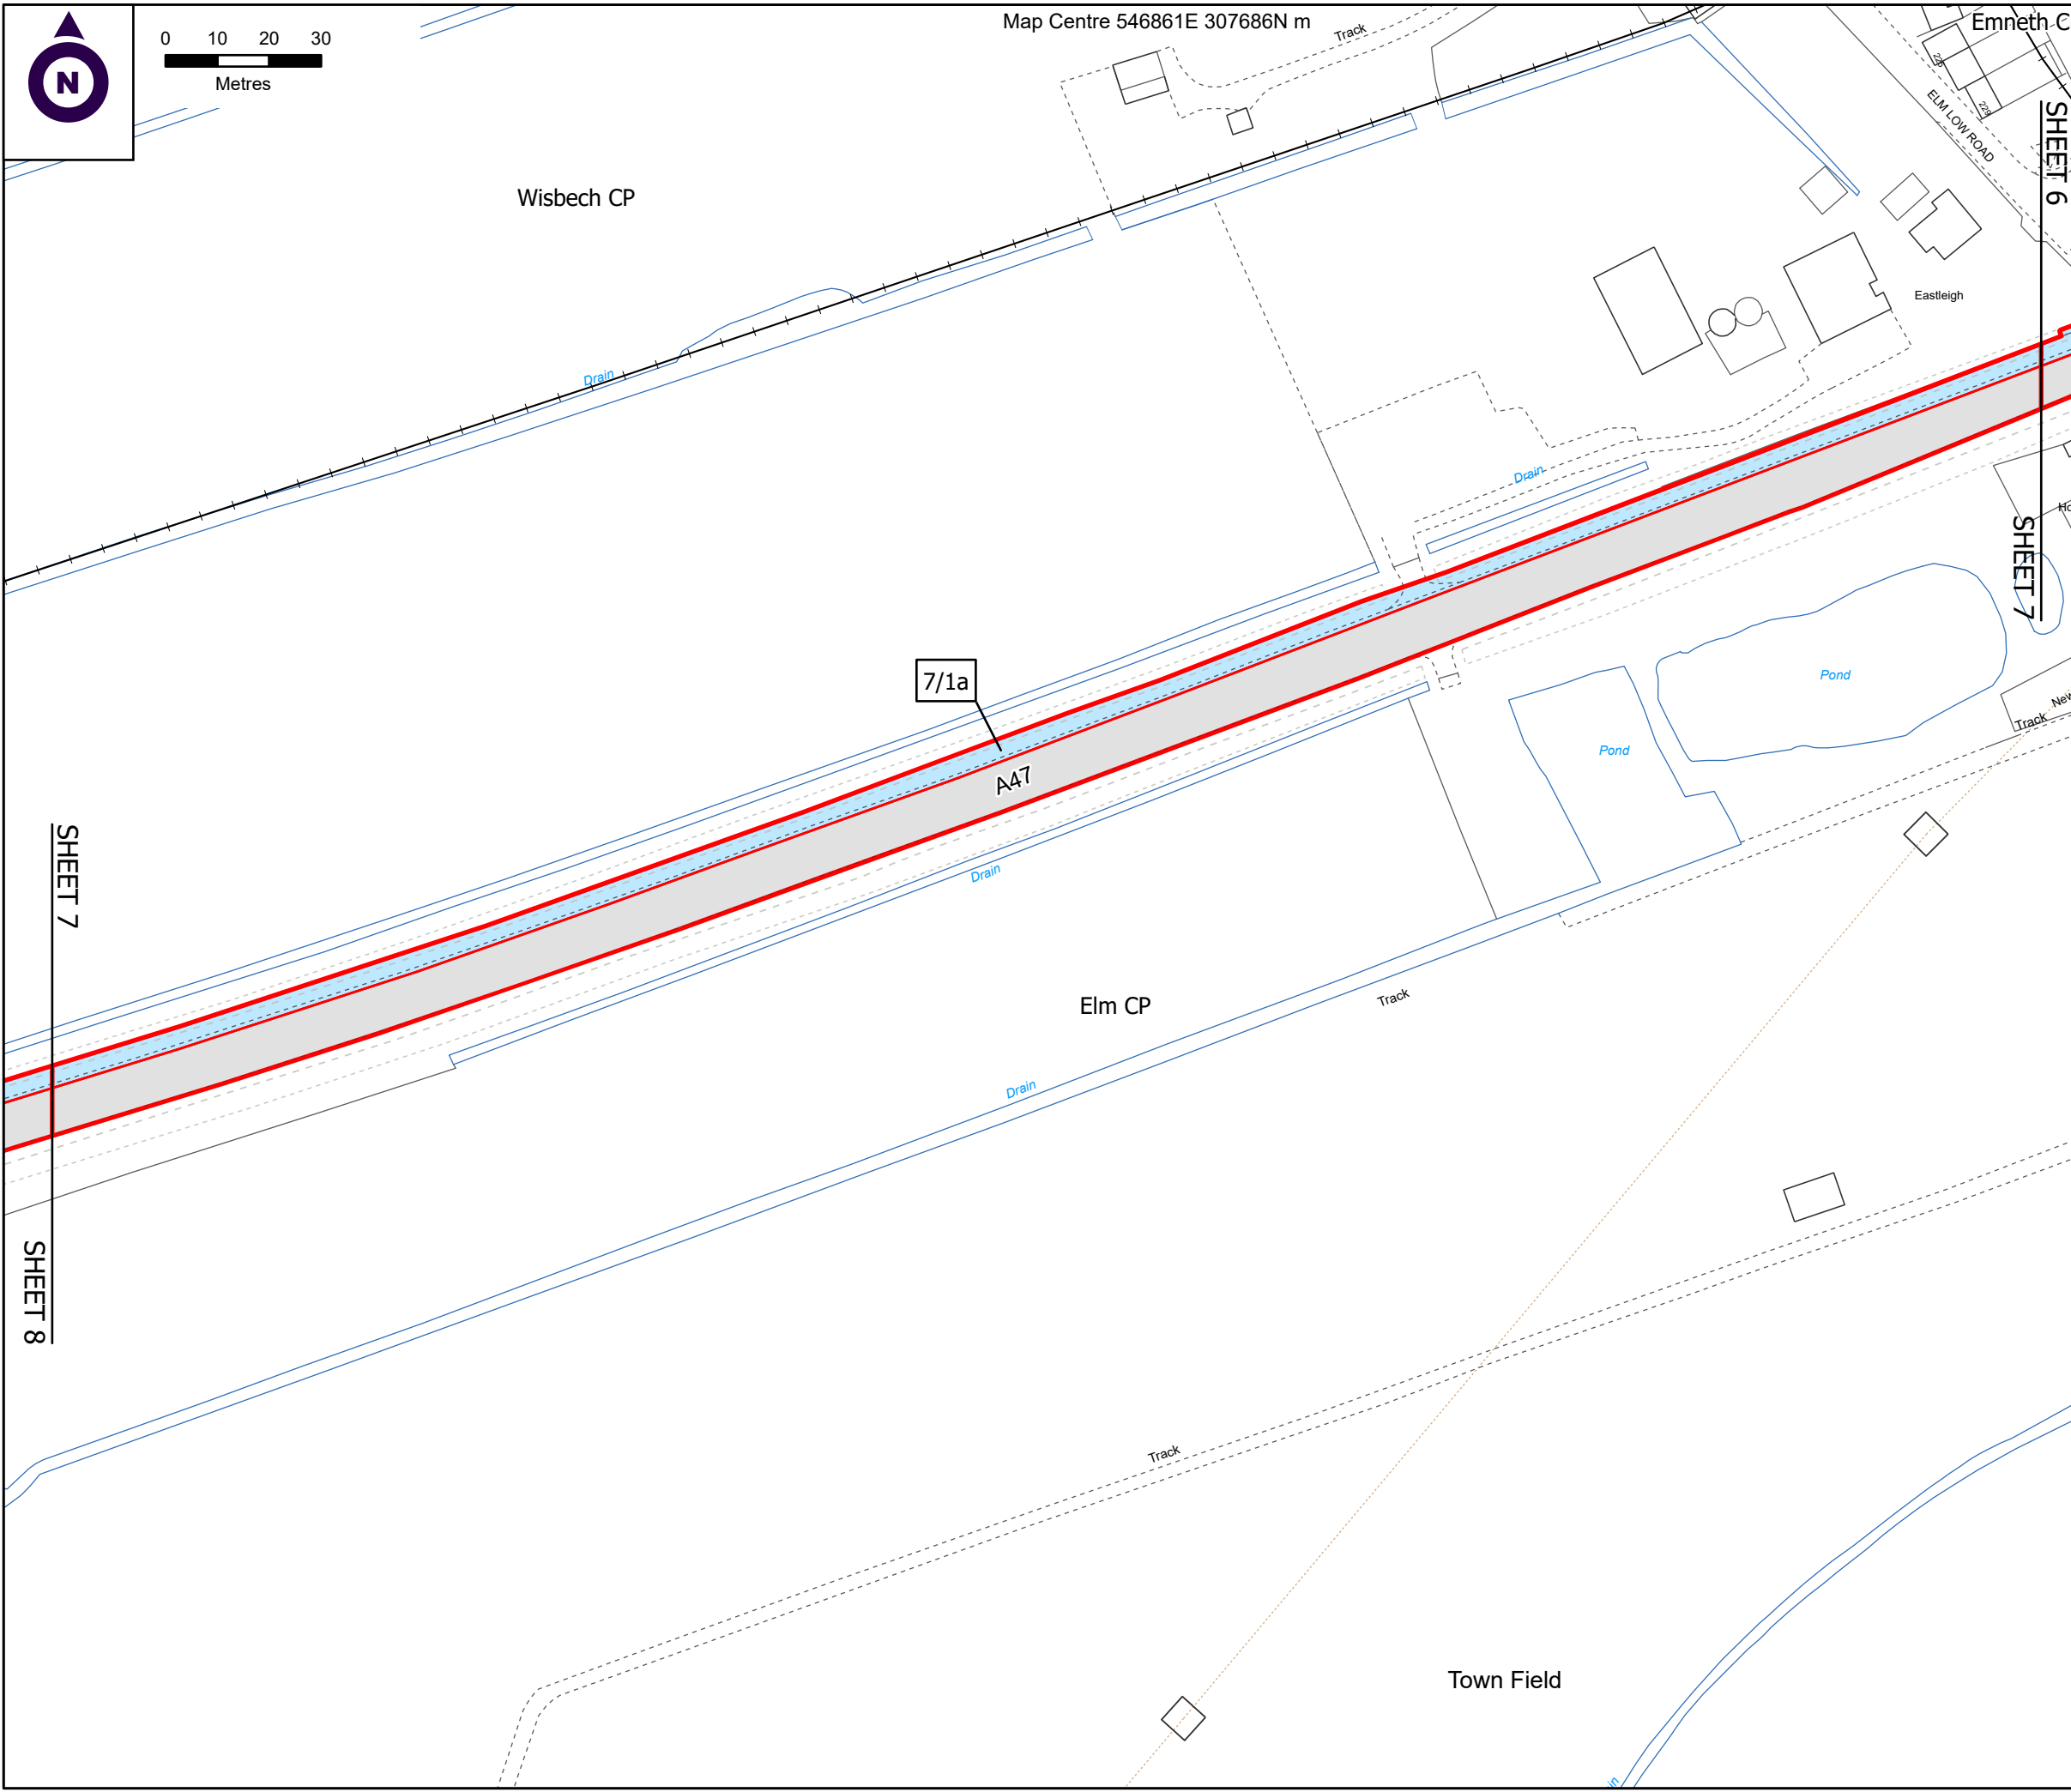

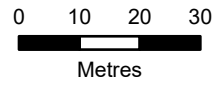

Map Centre 546479E 307593N m

Carter Jonas

Two Snow Hill
Birmingham
B4 6GA
T: 0121 794 6250
carterjonas.co.uk

PROJECT

MEDWORTH ENERGY FROM WASTE CHP FACILITY







CLIENT

Medworth CHP Limited
Devonport EfW CHP Facility
Creek Road
Plymouth
PL5 1FL

Tel: 01945 232 231
www.mvv-medworthchp.co.uk

DCO APPLICATION 2022

KEY

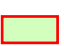-  Order Limits
-  Parish Boundary
-  Freehold to be compulsorily acquired and temporary use of land and in relation to which it is proposed to extinguish easements, servitudes and other private rights
-  New rights (including restrictions) to be compulsorily acquired and temporary use of land and in relation to which it is proposed to suspend or extinguish easements, servitudes and other private rights
-  Temporary use of land and in relation to which it is proposed to temporarily suspend easements, servitudes and other private rights
-  Land within the Order limits that is not subject to powers of compulsory acquisition or powers of temporary use



DRAWING TITLE


LAND PLAN SHEET 8 OF 17

NOTES
 1. ALL DIMENSIONS ARE IN METRES UNLESS STATED OTHERWISE.
 2. DO NOT SCALE FROM THIS DRAWING, USE ONLY PRINTED DIMENSIONS.
 3. THIS DRAWING IS TO BE READ IN CONJUNCTION WITH ALL OTHER PLANS AND DOCUMENTATION, IN PARTICULAR THE WORKS PLANS AND THE BOOK OF REFERENCE.

Scale: 1:1,250 @A3 Date: 11/08/2022

Drawn by: SC Dwg no: J0038750-22-01c

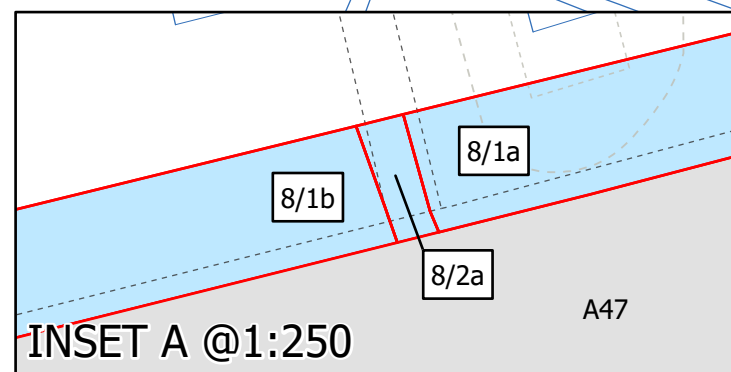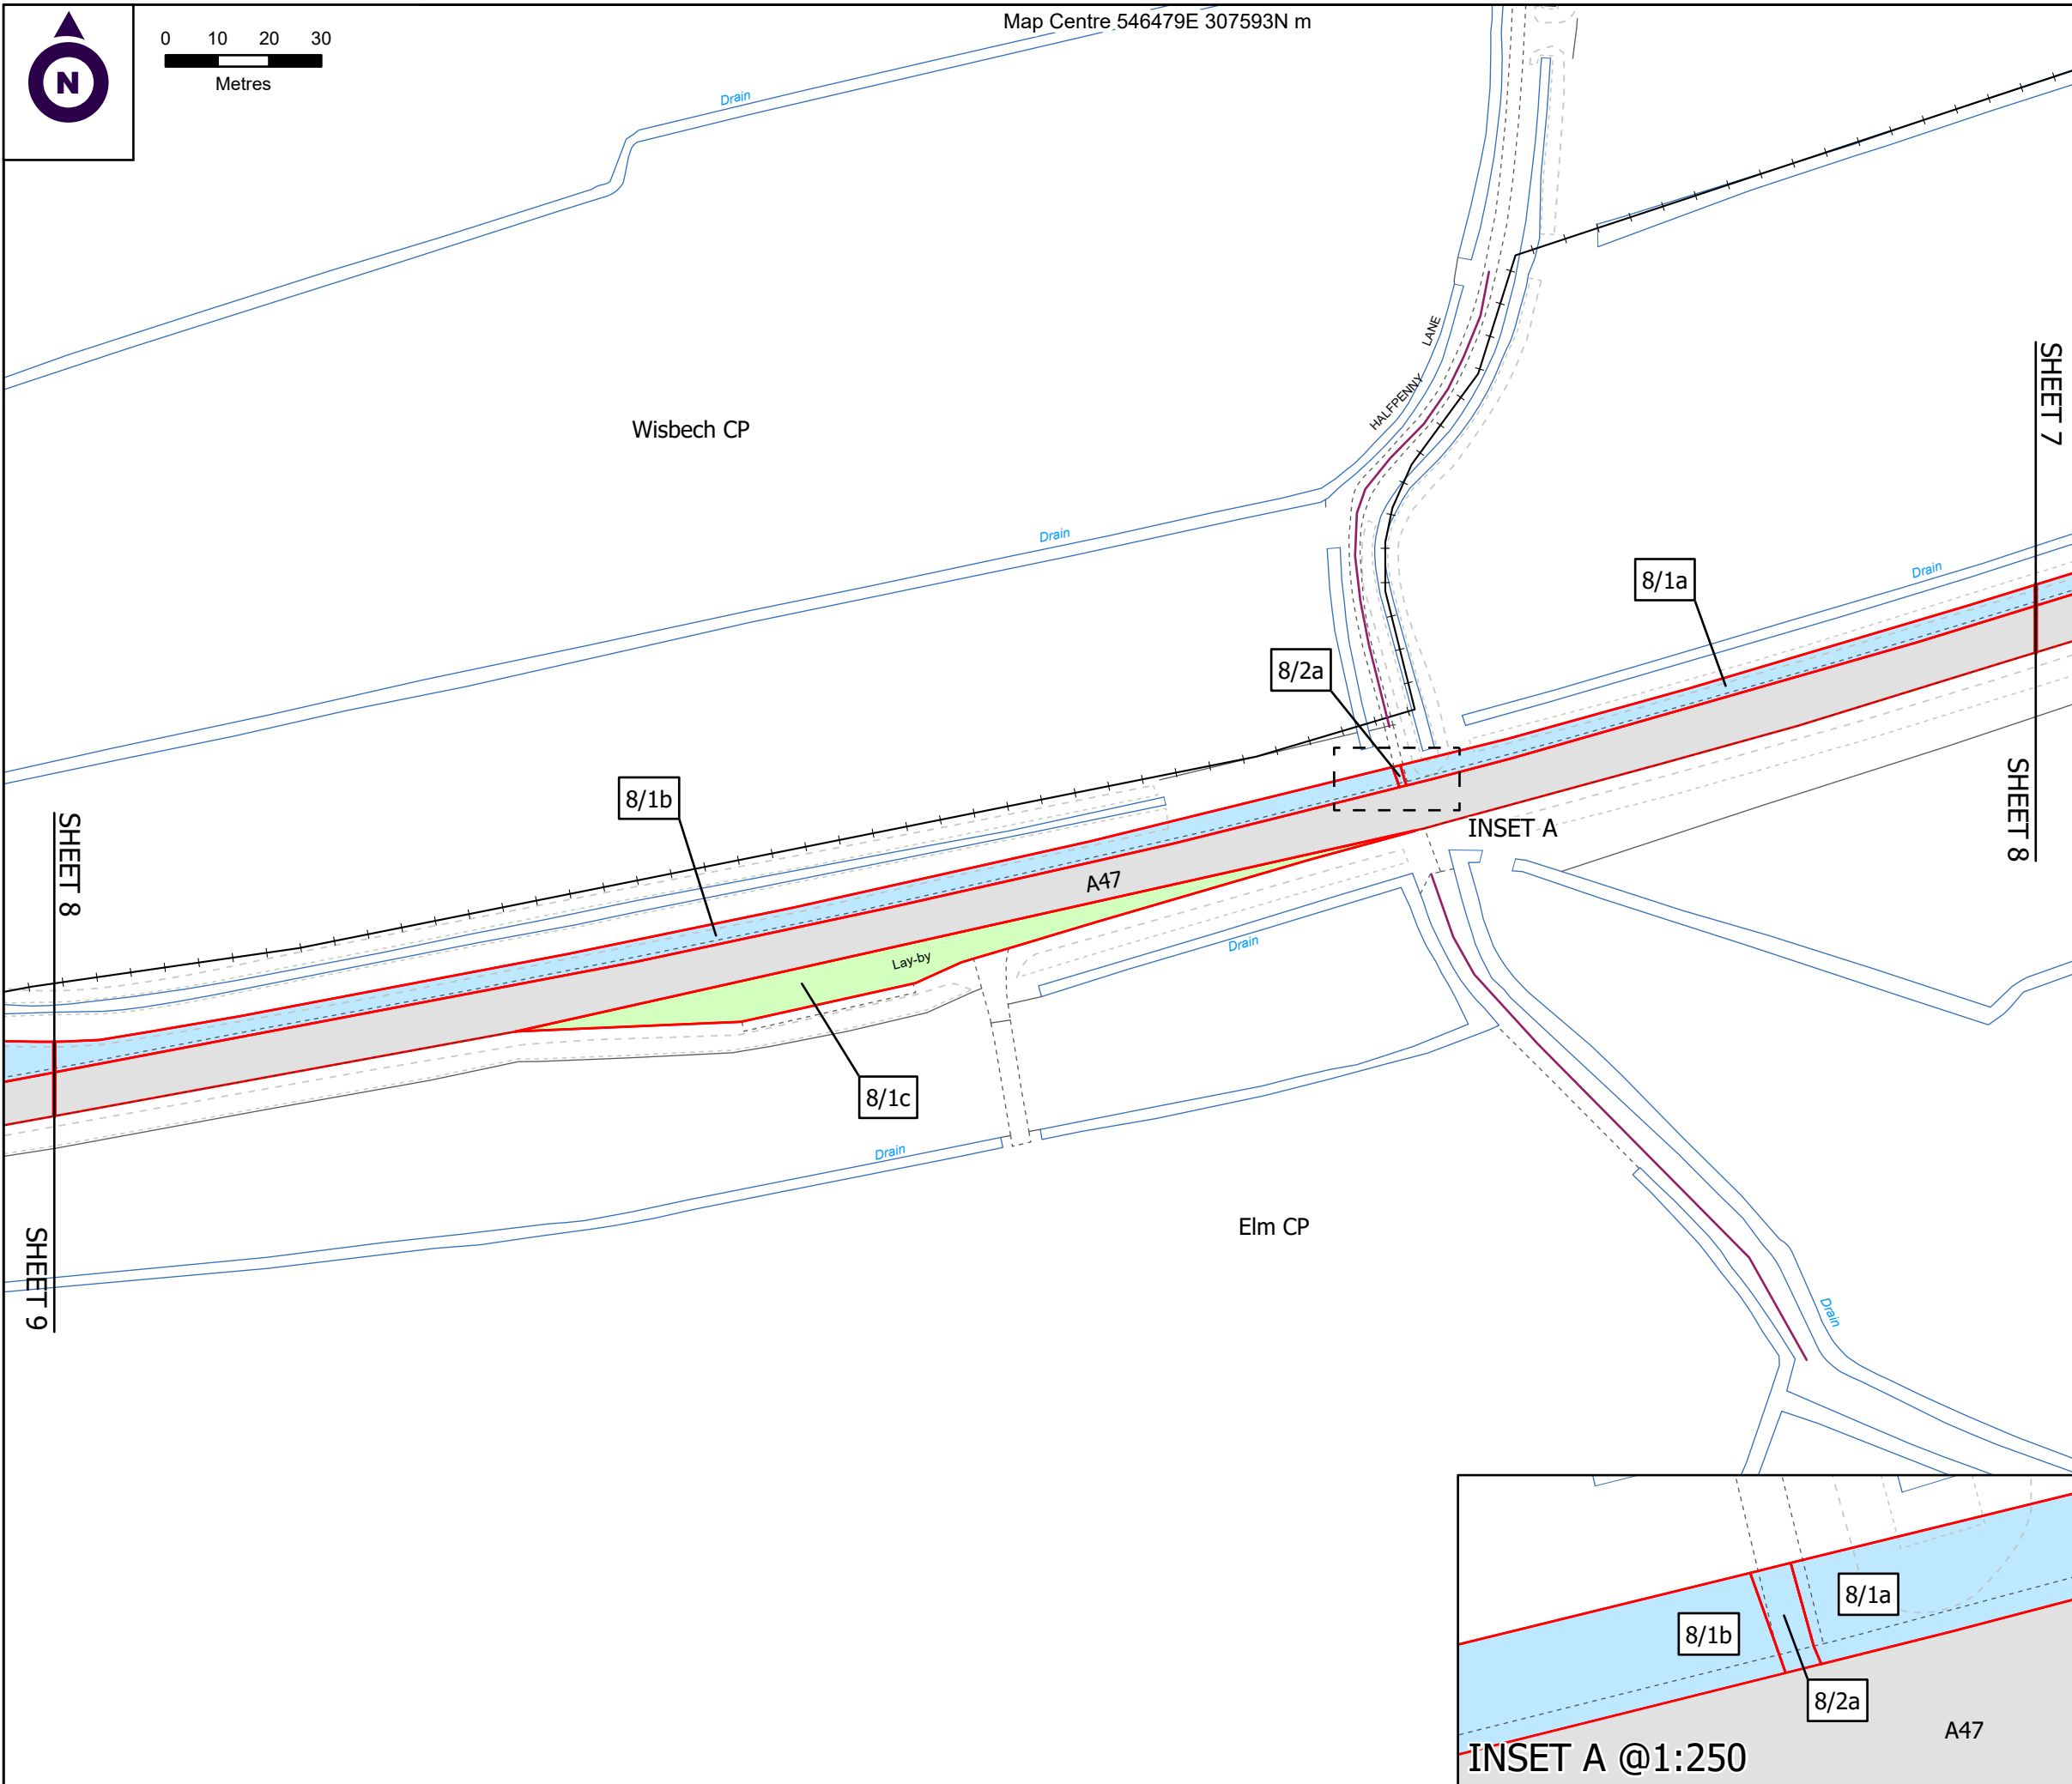

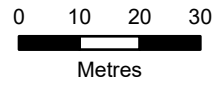

Map Centre 546097E 307527N m

Carter Jonas

Two Snow Hill
Birmingham
B4 6GA
T: 0121 794 6250
carterjonas.co.uk

PROJECT

MEDWORTH ENERGY FROM WASTE CHP FACILITY







CLIENT

Medworth CHP Limited
Devonport EfW CHP Facility
Creek Road
Plymouth
PL5 1FL

Tel: 01945 232 231
www.mvv-medworthchp.co.uk

DCO APPLICATION 2022

KEY

-  Order Limits
-  Parish Boundary
-  Freehold to be compulsorily acquired and temporary use of land and in relation to which it is proposed to extinguish easements, servitudes and other private rights
-  New rights (including restrictions) to be compulsorily acquired and temporary use of land and in relation to which it is proposed to suspend or extinguish easements, servitudes and other private rights
-  Temporary use of land and in relation to which it is proposed to temporarily suspend easements, servitudes and other private rights
-  Land within the Order limits that is not subject to powers of compulsory acquisition or powers of temporary use


DRAWING TITLE

LAND PLAN SHEET 9 OF 17



NOTES
1. ALL DIMENSIONS ARE IN METRES UNLESS STATED OTHERWISE.
2. DO NOT SCALE FROM THIS DRAWING, USE ONLY PRINTED DIMENSIONS.
3. THIS DRAWING IS TO BE READ IN CONJUNCTION WITH ALL OTHER PLANS AND DOCUMENTATION, IN PARTICULAR THE WORKS PLANS AND THE BOOK OF REFERENCE.

Scale: 1:1,250 @A3 Date: 11/08/2022

Drawn by: SC Dwg no: J0038750-22-01c

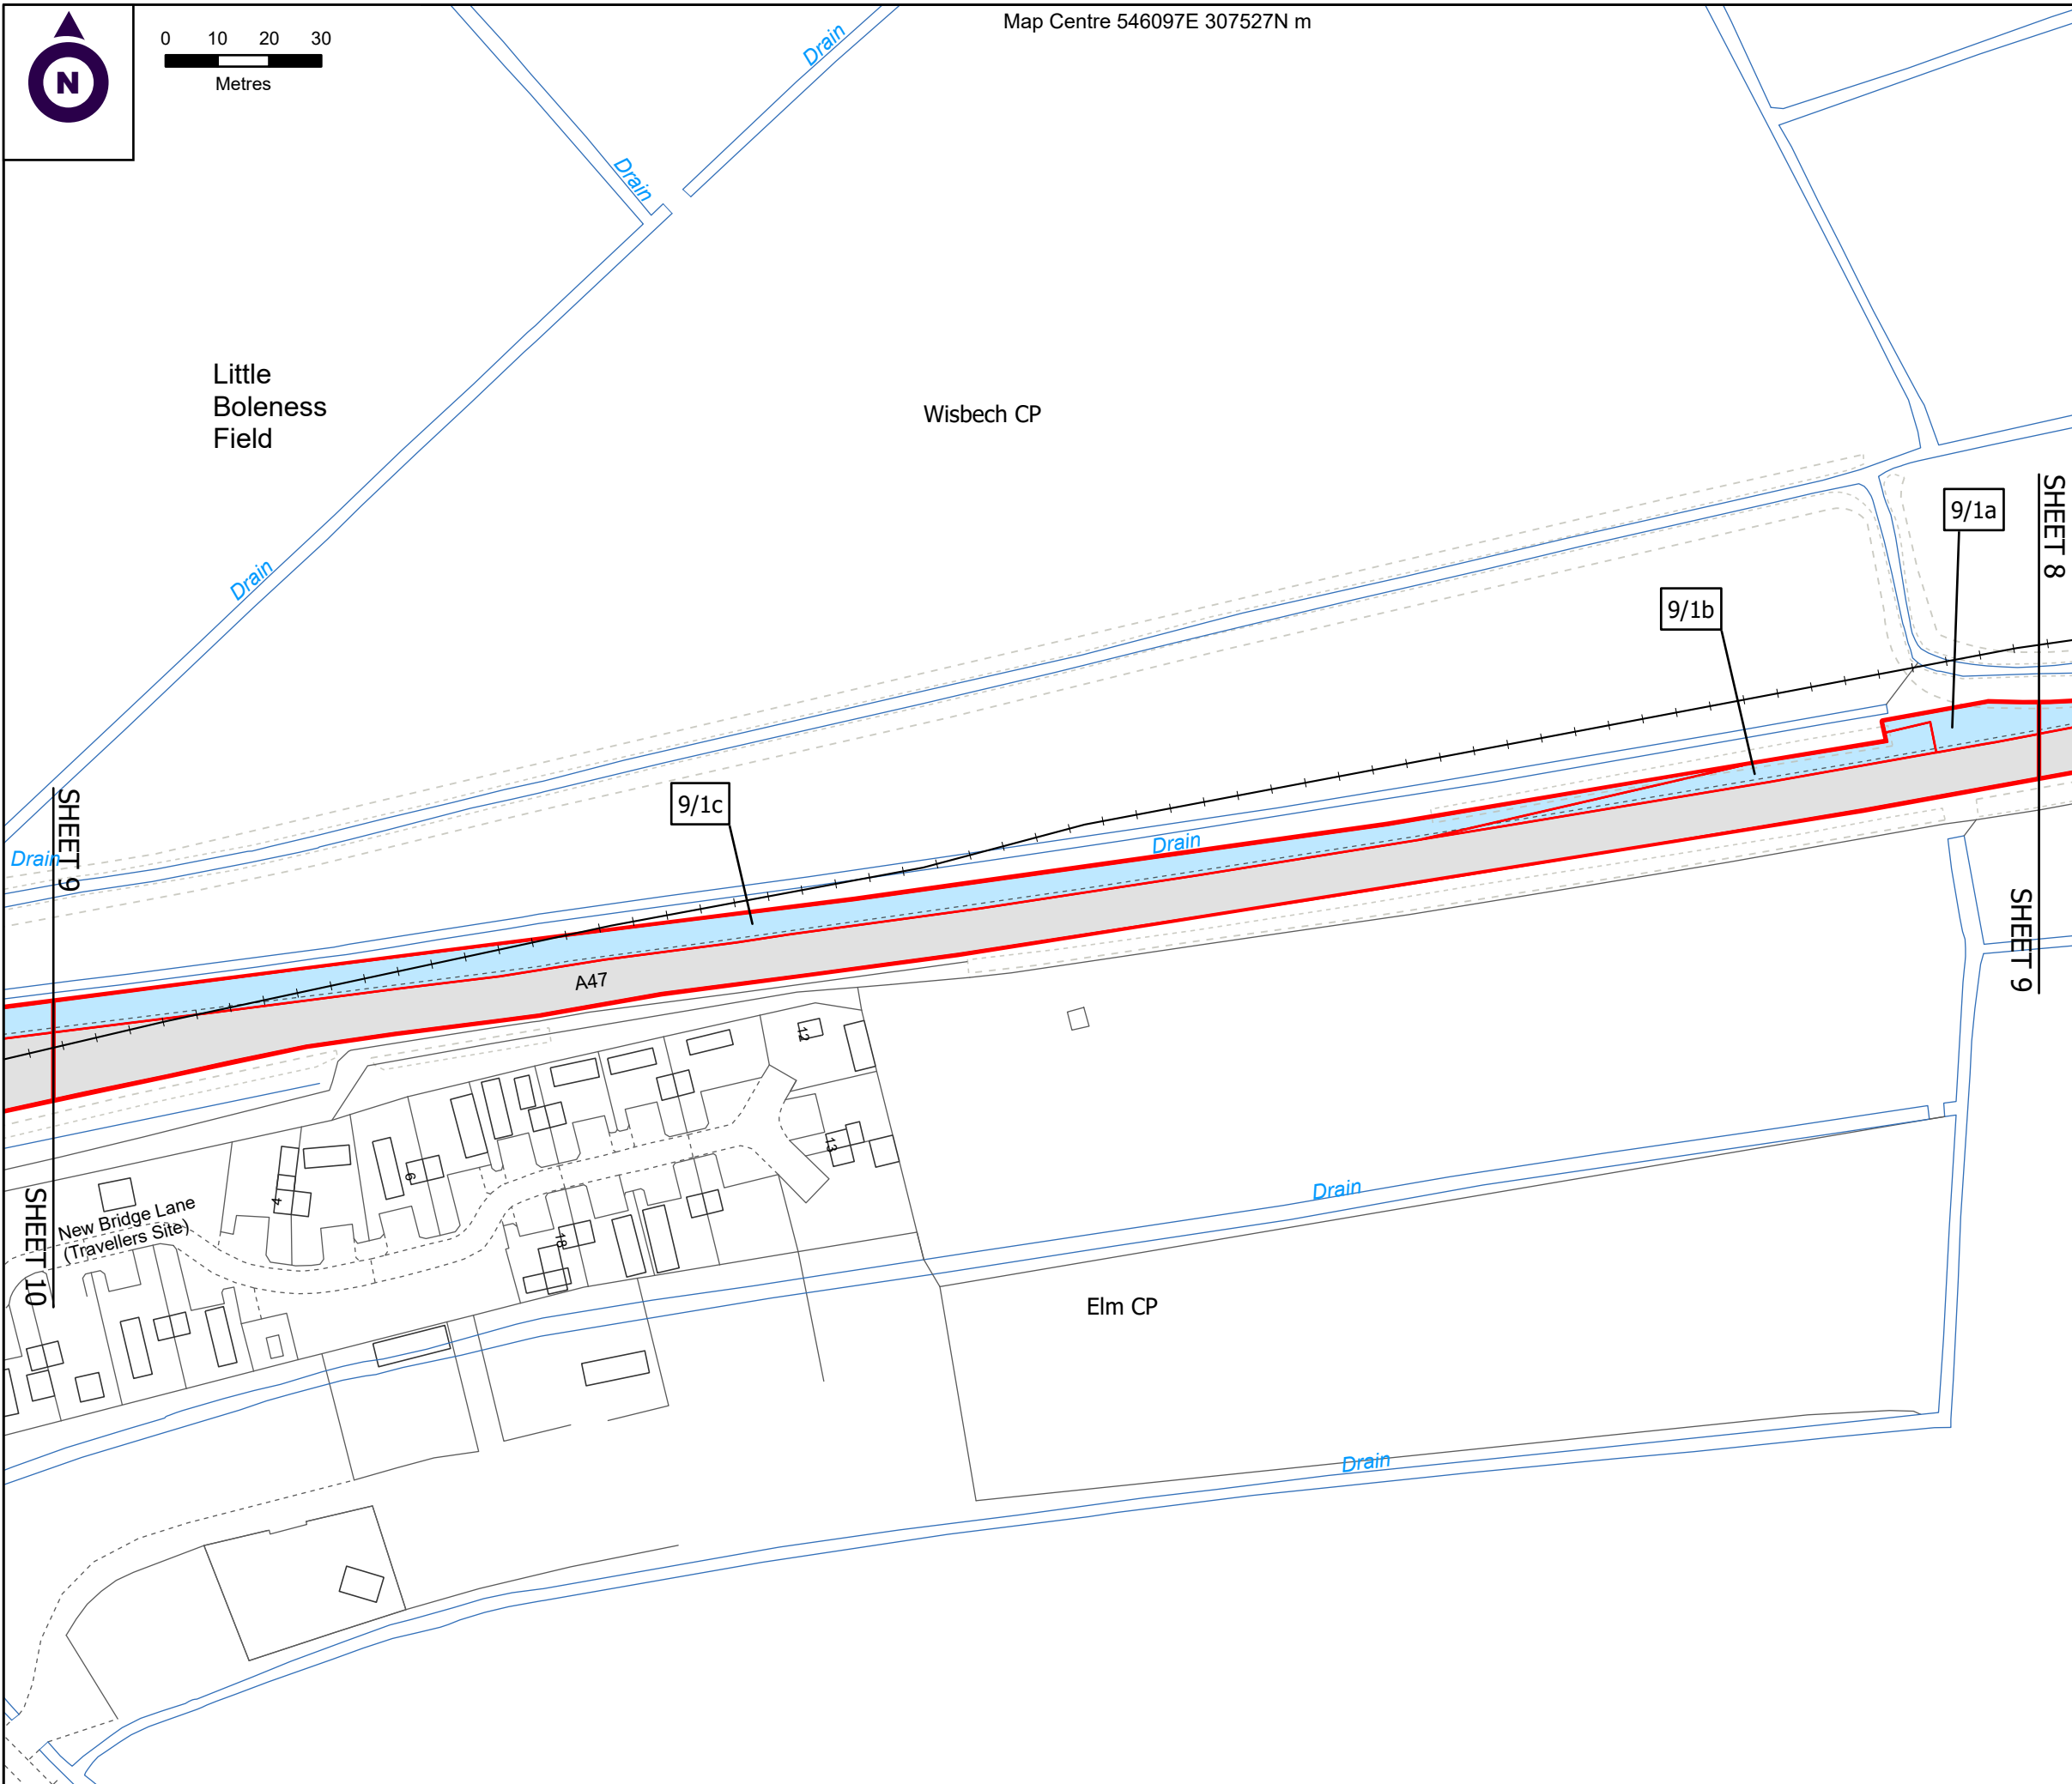

Map Centre 545754E 307539N m

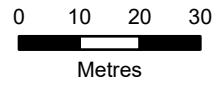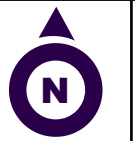

Carter Jonas

Two Snow Hill
Birmingham
B4 6GA
T: 0121 794 6250
carterjonas.co.uk

PROJECT

MEDWORTH ENERGY FROM WASTE CHP FACILITY

CLIENT

Medworth CHP Limited
Devonport EfW CHP Facility
Creek Road
Plymouth
PL5 1FL

Tel: 01945 232 231
www.mvv-medworthchp.co.uk

DCO APPLICATION 2022

KEY




- Order Limits
- Parish Boundary
- Freehold to be compulsorily acquired and temporary use of land and in relation to which it is proposed to extinguish easements, servitudes and other private rights
- New rights (including restrictions) to be compulsorily acquired and temporary use of land and in relation to which it is proposed to suspend or extinguish easements, servitudes and other private rights
- Temporary use of land and in relation to which it is proposed to temporarily suspend easements, servitudes and other private rights
- Land within the Order limits that is not subject to powers of compulsory acquisition or powers of temporary use

DRAWING TITLE


LAND PLAN SHEET 10 OF 17

- NOTES
1. ALL DIMENSIONS ARE IN METRES UNLESS STATED OTHERWISE.
 2. DO NOT SCALE FROM THIS DRAWING, USE ONLY PRINTED DIMENSIONS.
 3. THIS DRAWING IS TO BE READ IN CONJUNCTION WITH ALL OTHER PLANS AND DOCUMENTATION, IN PARTICULAR THE WORKS PLANS AND THE BOOK OF REFERENCE.

Scale: 1:1,250 @A3 Date: 11/08/2022
Drawn by: SC Dwg no: J0038750-22-01c

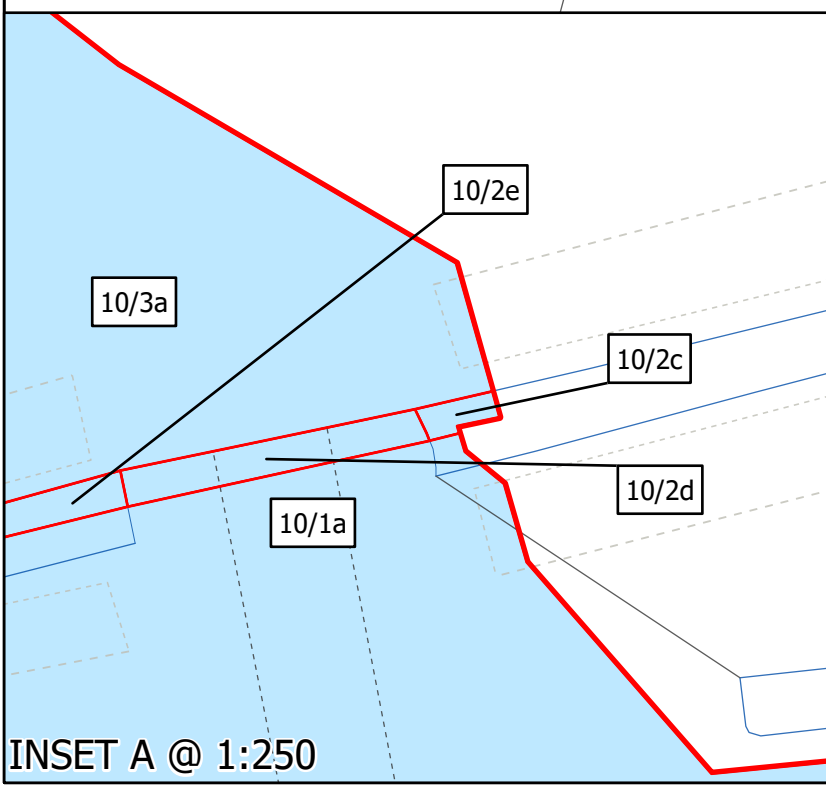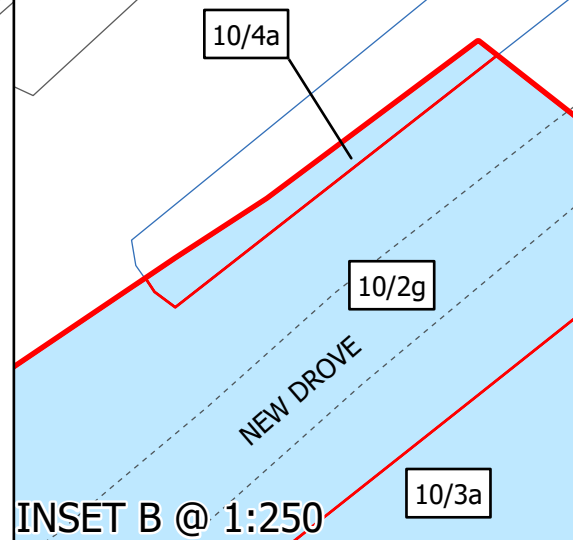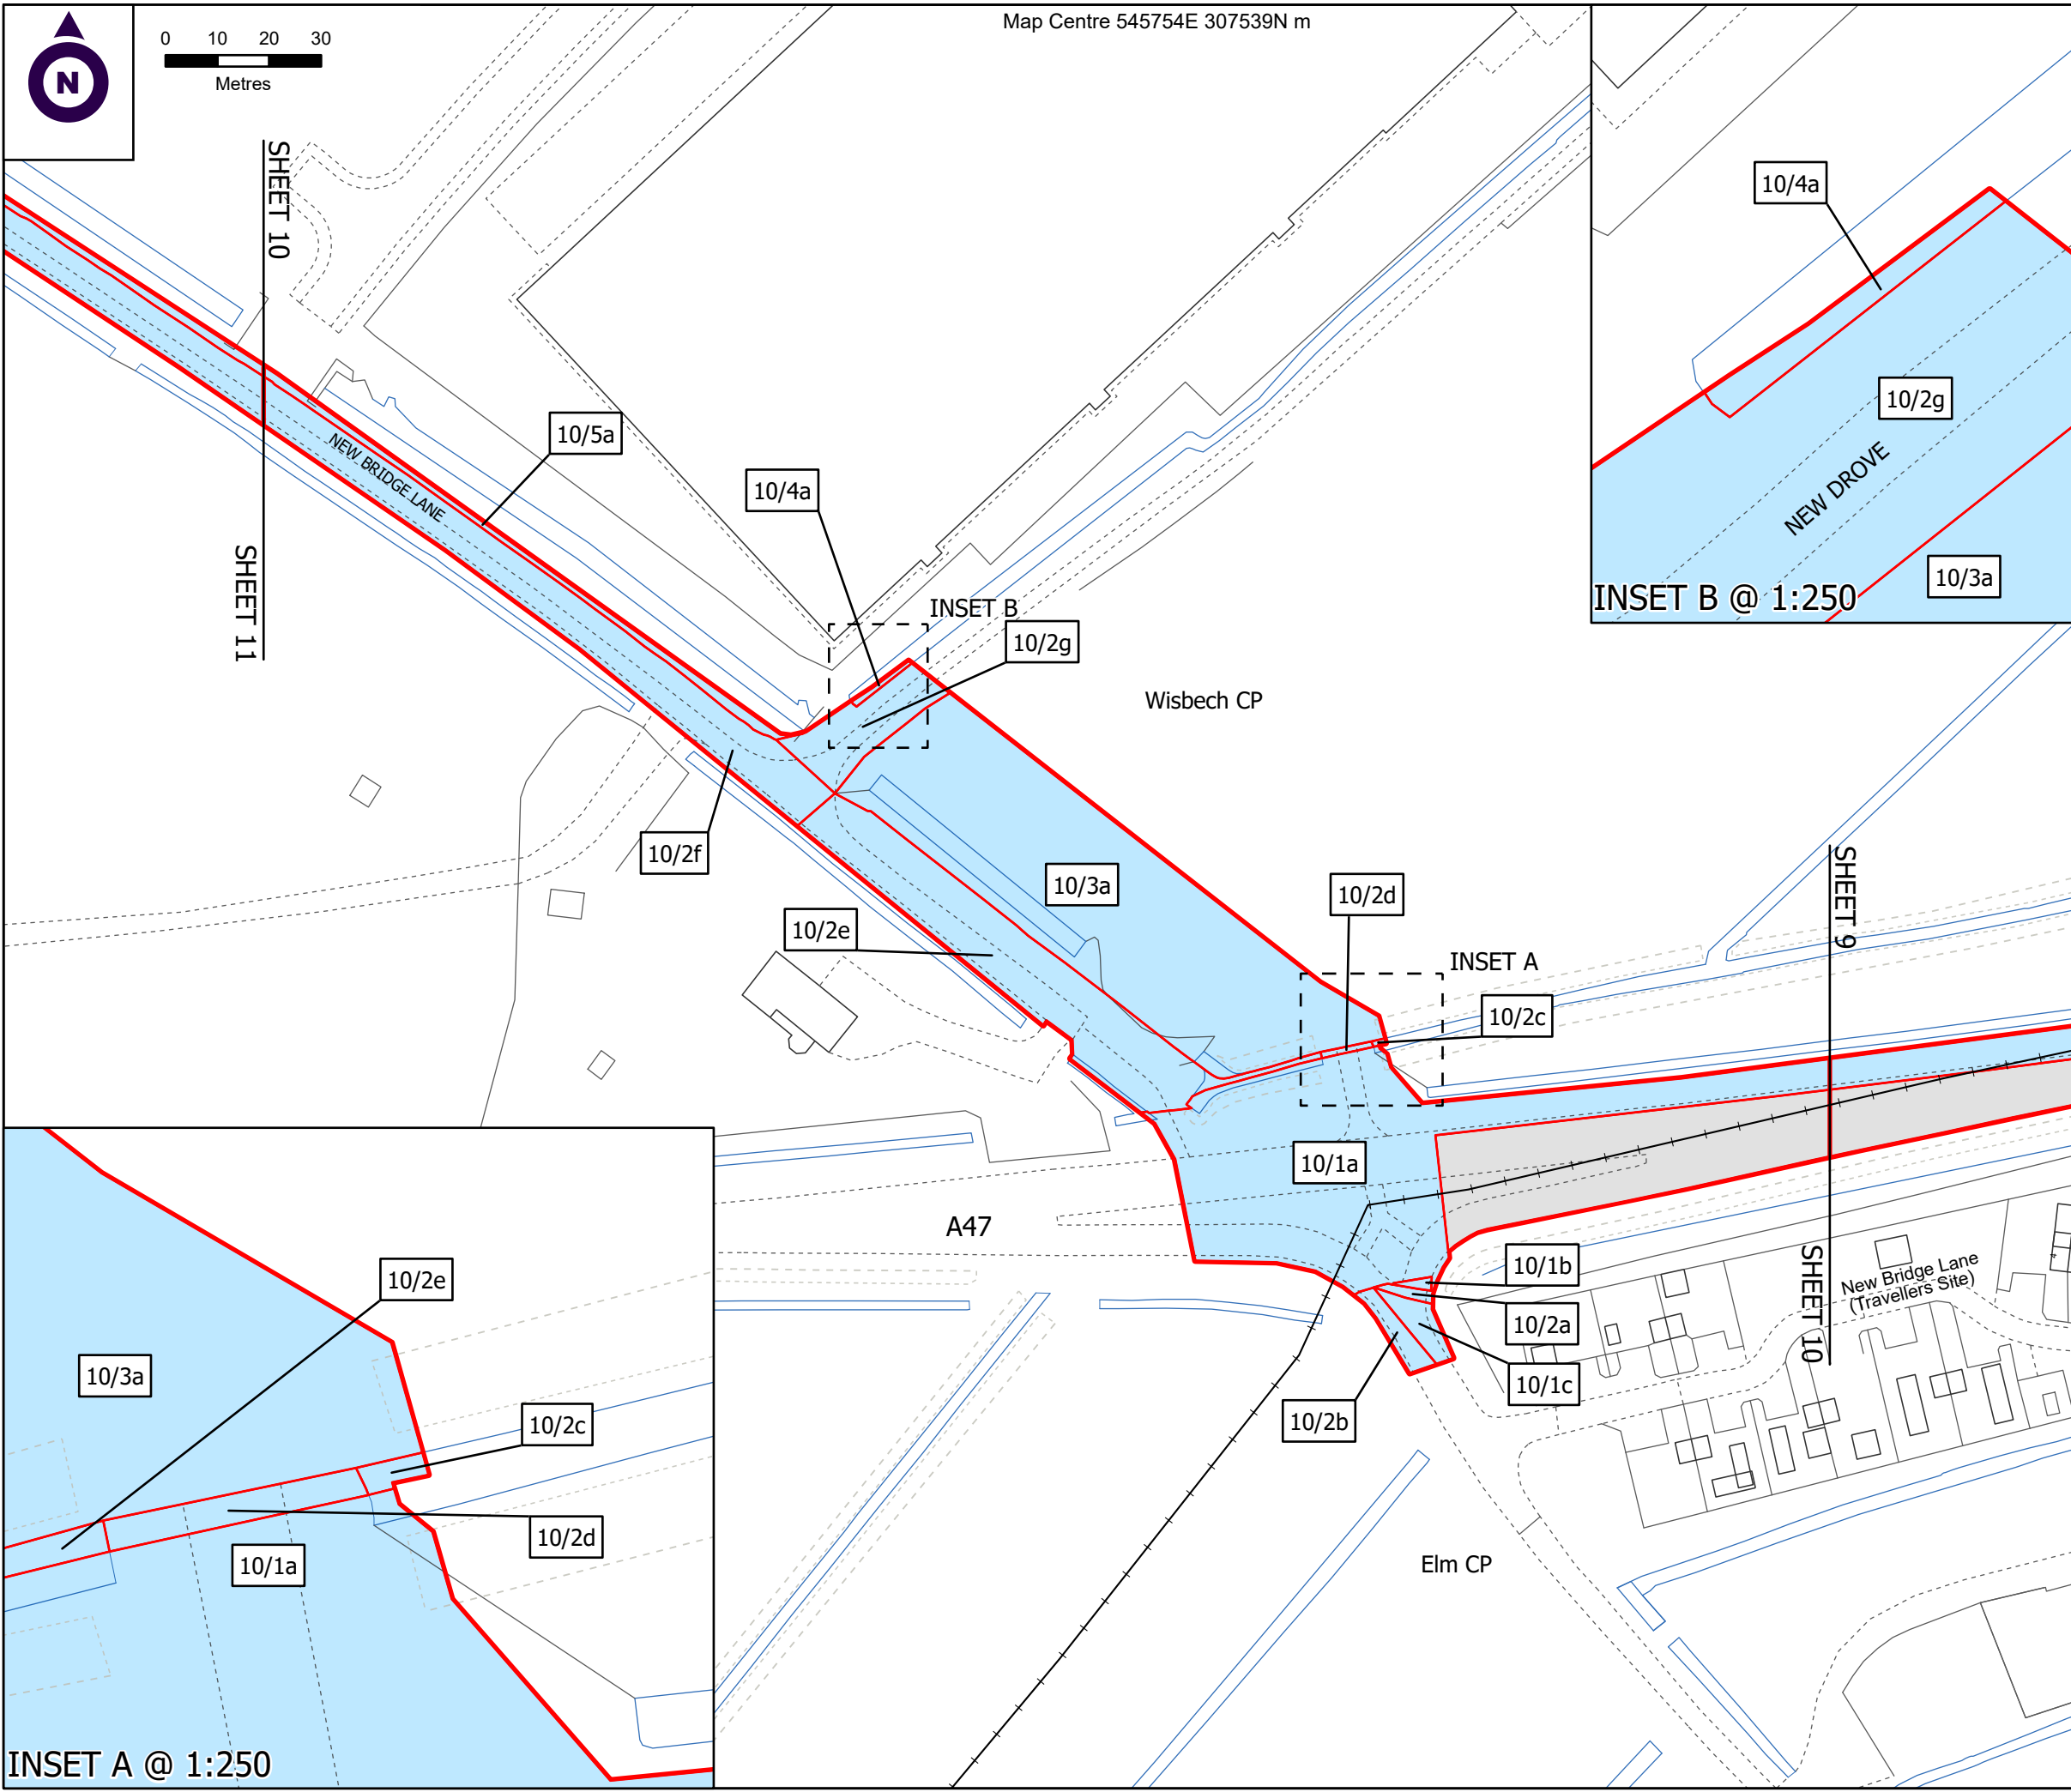

Map Centre 545545E 307756N m

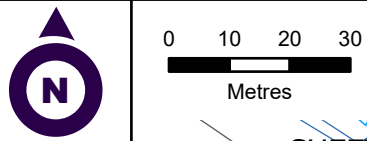

Carter Jonas

Two Snow Hill
Birmingham
B4 6GA
T: 0121 794 6250
carterjonas.co.uk

PROJECT

MEDWORTH ENERGY FROM WASTE CHP FACILITY

CLIENT

Medworth CHP Limited
Devonport EfW CHP Facility
Creek Road
Plymouth
PL5 1FL

Tel: 01945 232 231
www.mvv-medworthchp.co.uk

DCO APPLICATION 2022

KEY

- Order Limits
- Parish Boundary
- Freehold to be compulsorily acquired and temporary use of land and in relation to which it is proposed to extinguish easements, servitudes and other private rights
- New rights (including restrictions) to be compulsorily acquired and temporary use of land and in relation to which it is proposed to suspend or extinguish easements, servitudes and other private rights
- Temporary use of land and in relation to which it is proposed to temporarily suspend easements, servitudes and other private rights
- Land within the Order limits that is not subject to powers of compulsory acquisition or powers of temporary use


DRAWING TITLE

LAND PLAN SHEET 11 OF 17


NOTES
1. ALL DIMENSIONS ARE IN METRES UNLESS STATED OTHERWISE.
2. DO NOT SCALE FROM THIS DRAWING, USE ONLY PRINTED DIMENSIONS.
3. THIS DRAWING IS TO BE READ IN CONJUNCTION WITH ALL OTHER PLANS AND DOCUMENTATION, IN PARTICULAR THE WORKS PLANS AND THE BOOK OF REFERENCE.

Scale: 1:1,250 @A3 Date: 08/03/2023

Drawn by: SC Dwg no: J0038750-22-01c

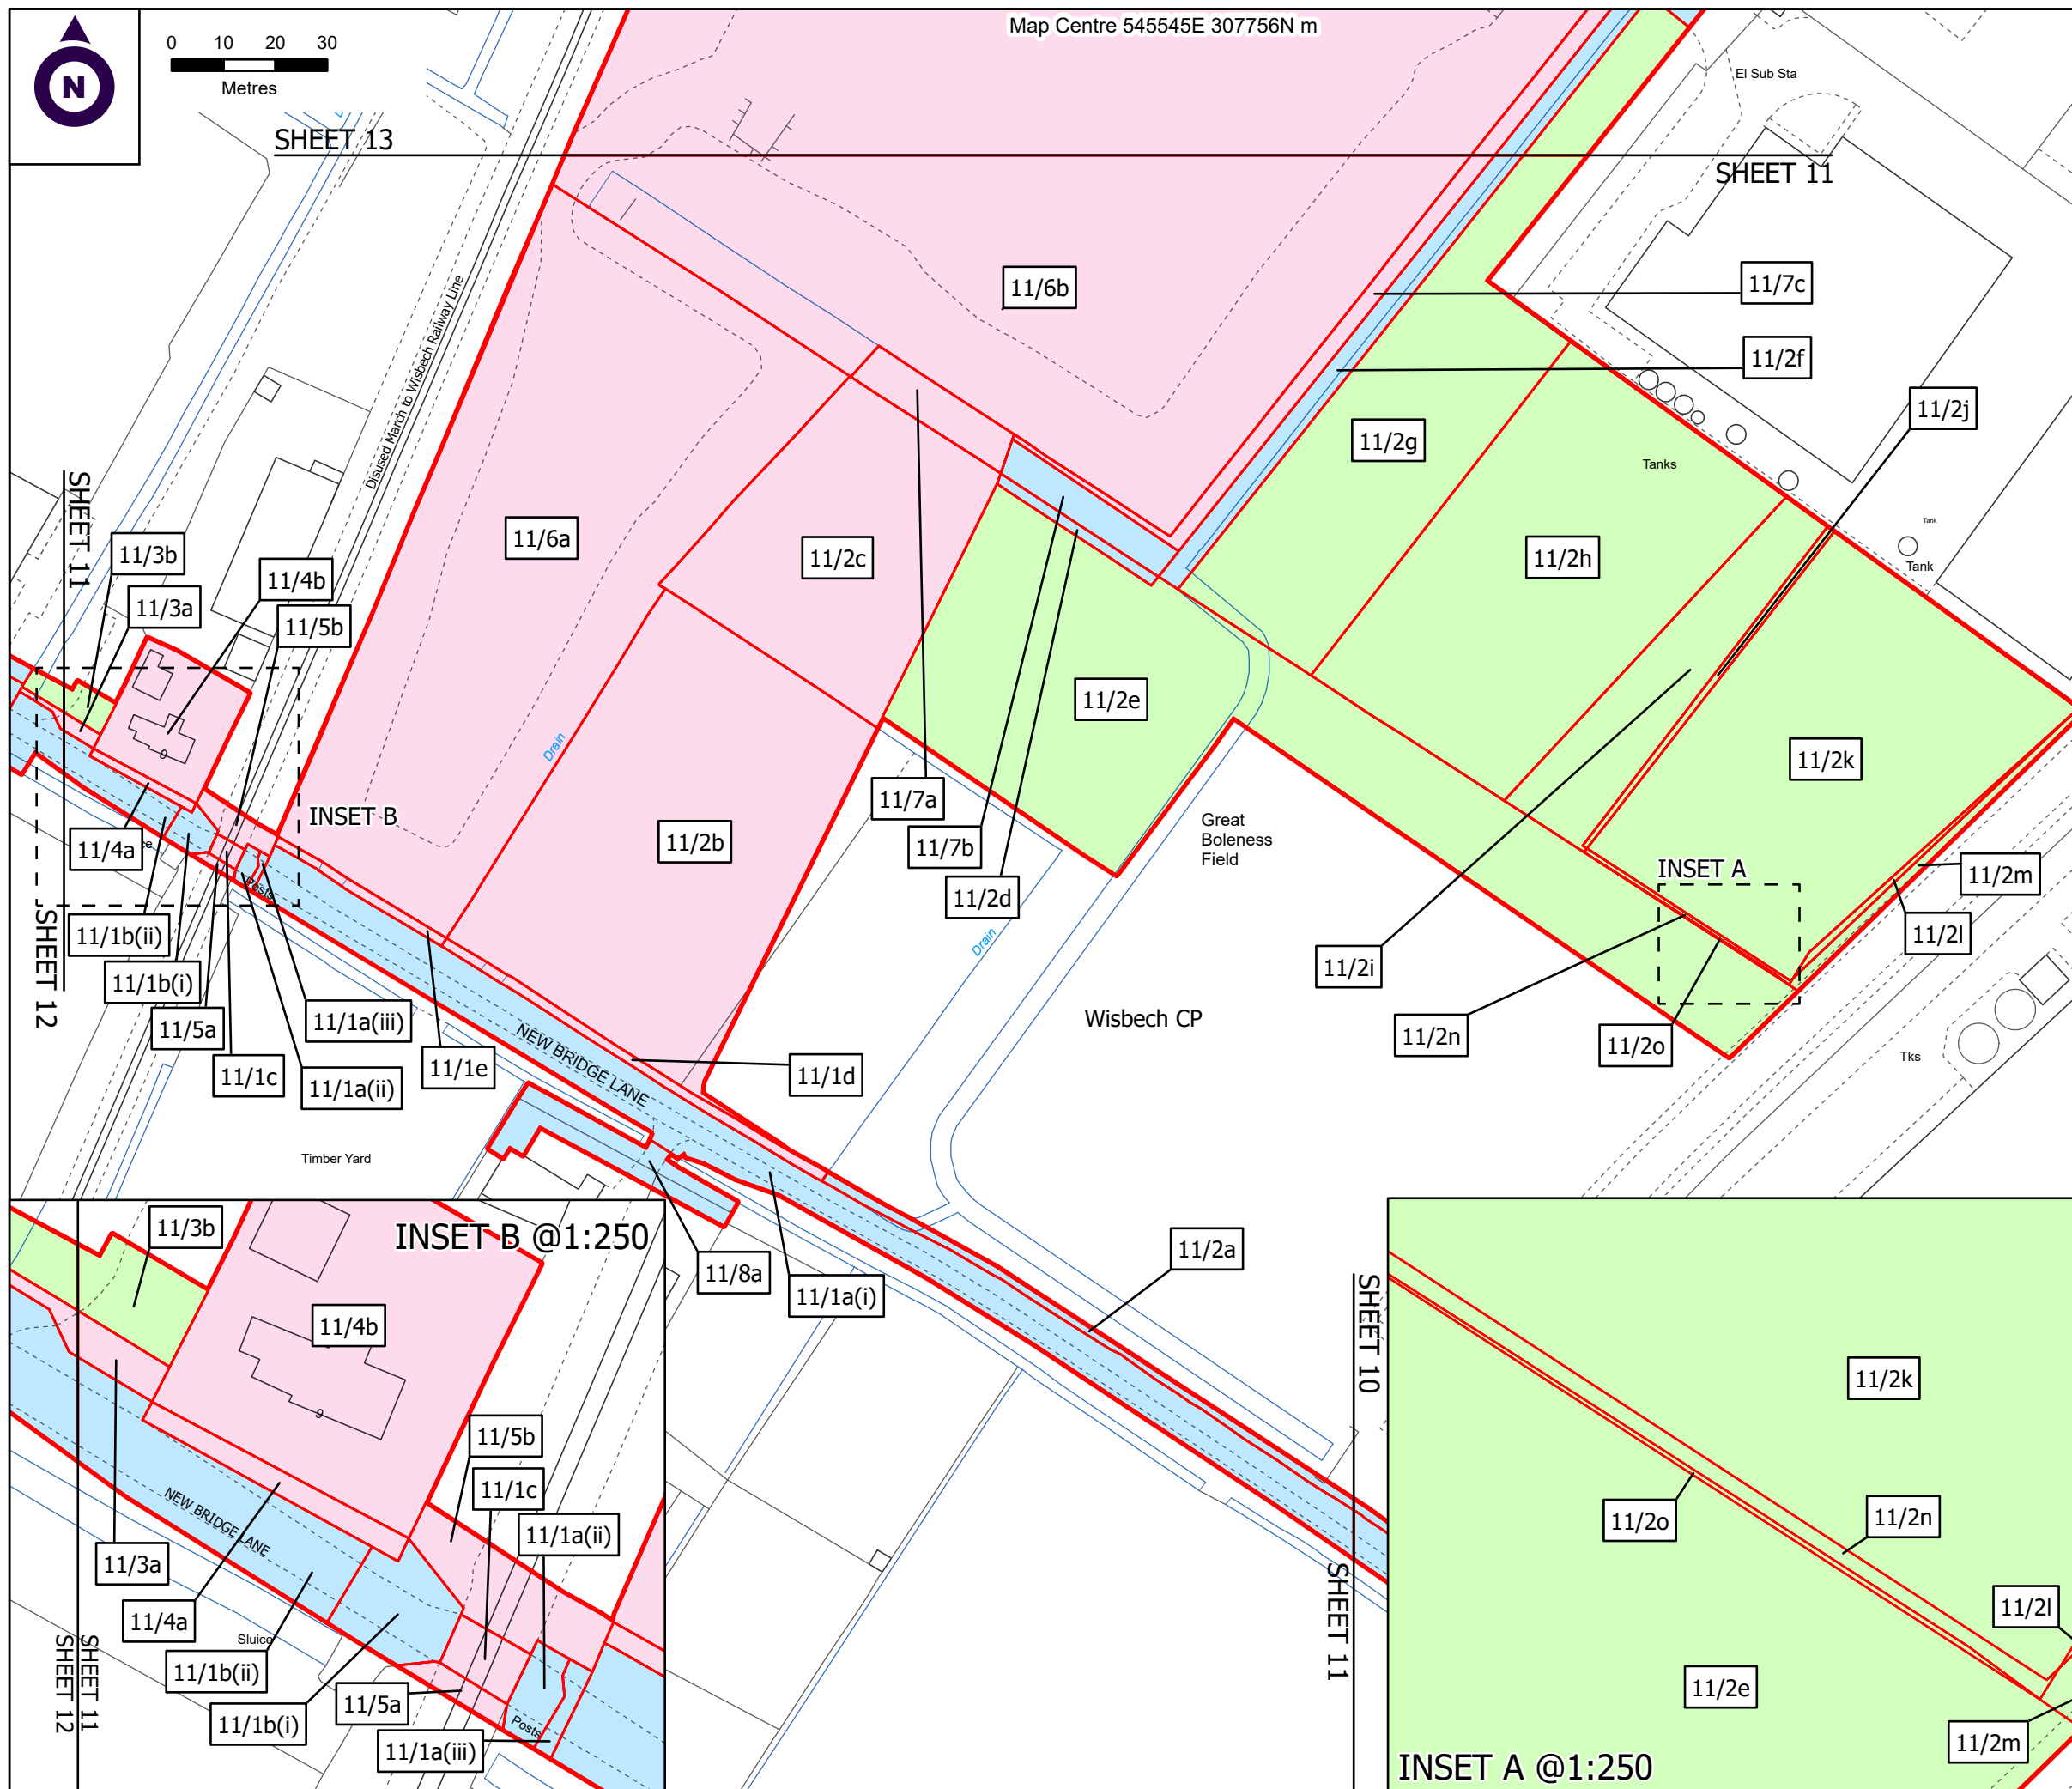

Map Centre 545171E 307886N m

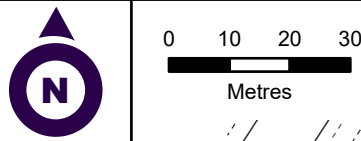

Carter Jonas

Two Snow Hill
Birmingham
B4 6GA
T: 0121 794 6250
carterjonas.co.uk

PROJECT

MEDWORTH ENERGY FROM WASTE CHP FACILITY

CLIENT

Medworth CHP Limited
Devonport EfW CHP Facility
Creek Road
Plymouth
PL5 1FL

Tel: 01945 232 231
www.mvv-medworthchp.co.uk

DCO APPLICATION 2022

KEY

- Order Limits
- Parish Boundary
- Freehold to be compulsorily acquired and temporary use of land and in relation to which it is proposed to extinguish easements, servitudes and other private rights
- New rights (including restrictions) to be compulsorily acquired and temporary use of land and in relation to which it is proposed to suspend or extinguish easements, servitudes and other private rights
- Temporary use of land and in relation to which it is proposed to temporarily suspend easements, servitudes and other private rights
- Land within the Order limits that is not subject to powers of compulsory acquisition or powers of temporary use


DRAWING TITLE

LAND PLAN SHEET 12 OF 17


NOTES
1. ALL DIMENSIONS ARE IN METRES UNLESS STATED OTHERWISE.
2. DO NOT SCALE FROM THIS DRAWING, USE ONLY PRINTED DIMENSIONS.
3. THIS DRAWING IS TO BE READ IN CONJUNCTION WITH ALL OTHER PLANS AND DOCUMENTATION, IN PARTICULAR THE WORKS PLANS AND THE BOOK OF REFERENCE.

Scale: 1:1,250 @A3 Date: 05/06/2023

Drawn by: SC Dwg no: J0038750-23-01b

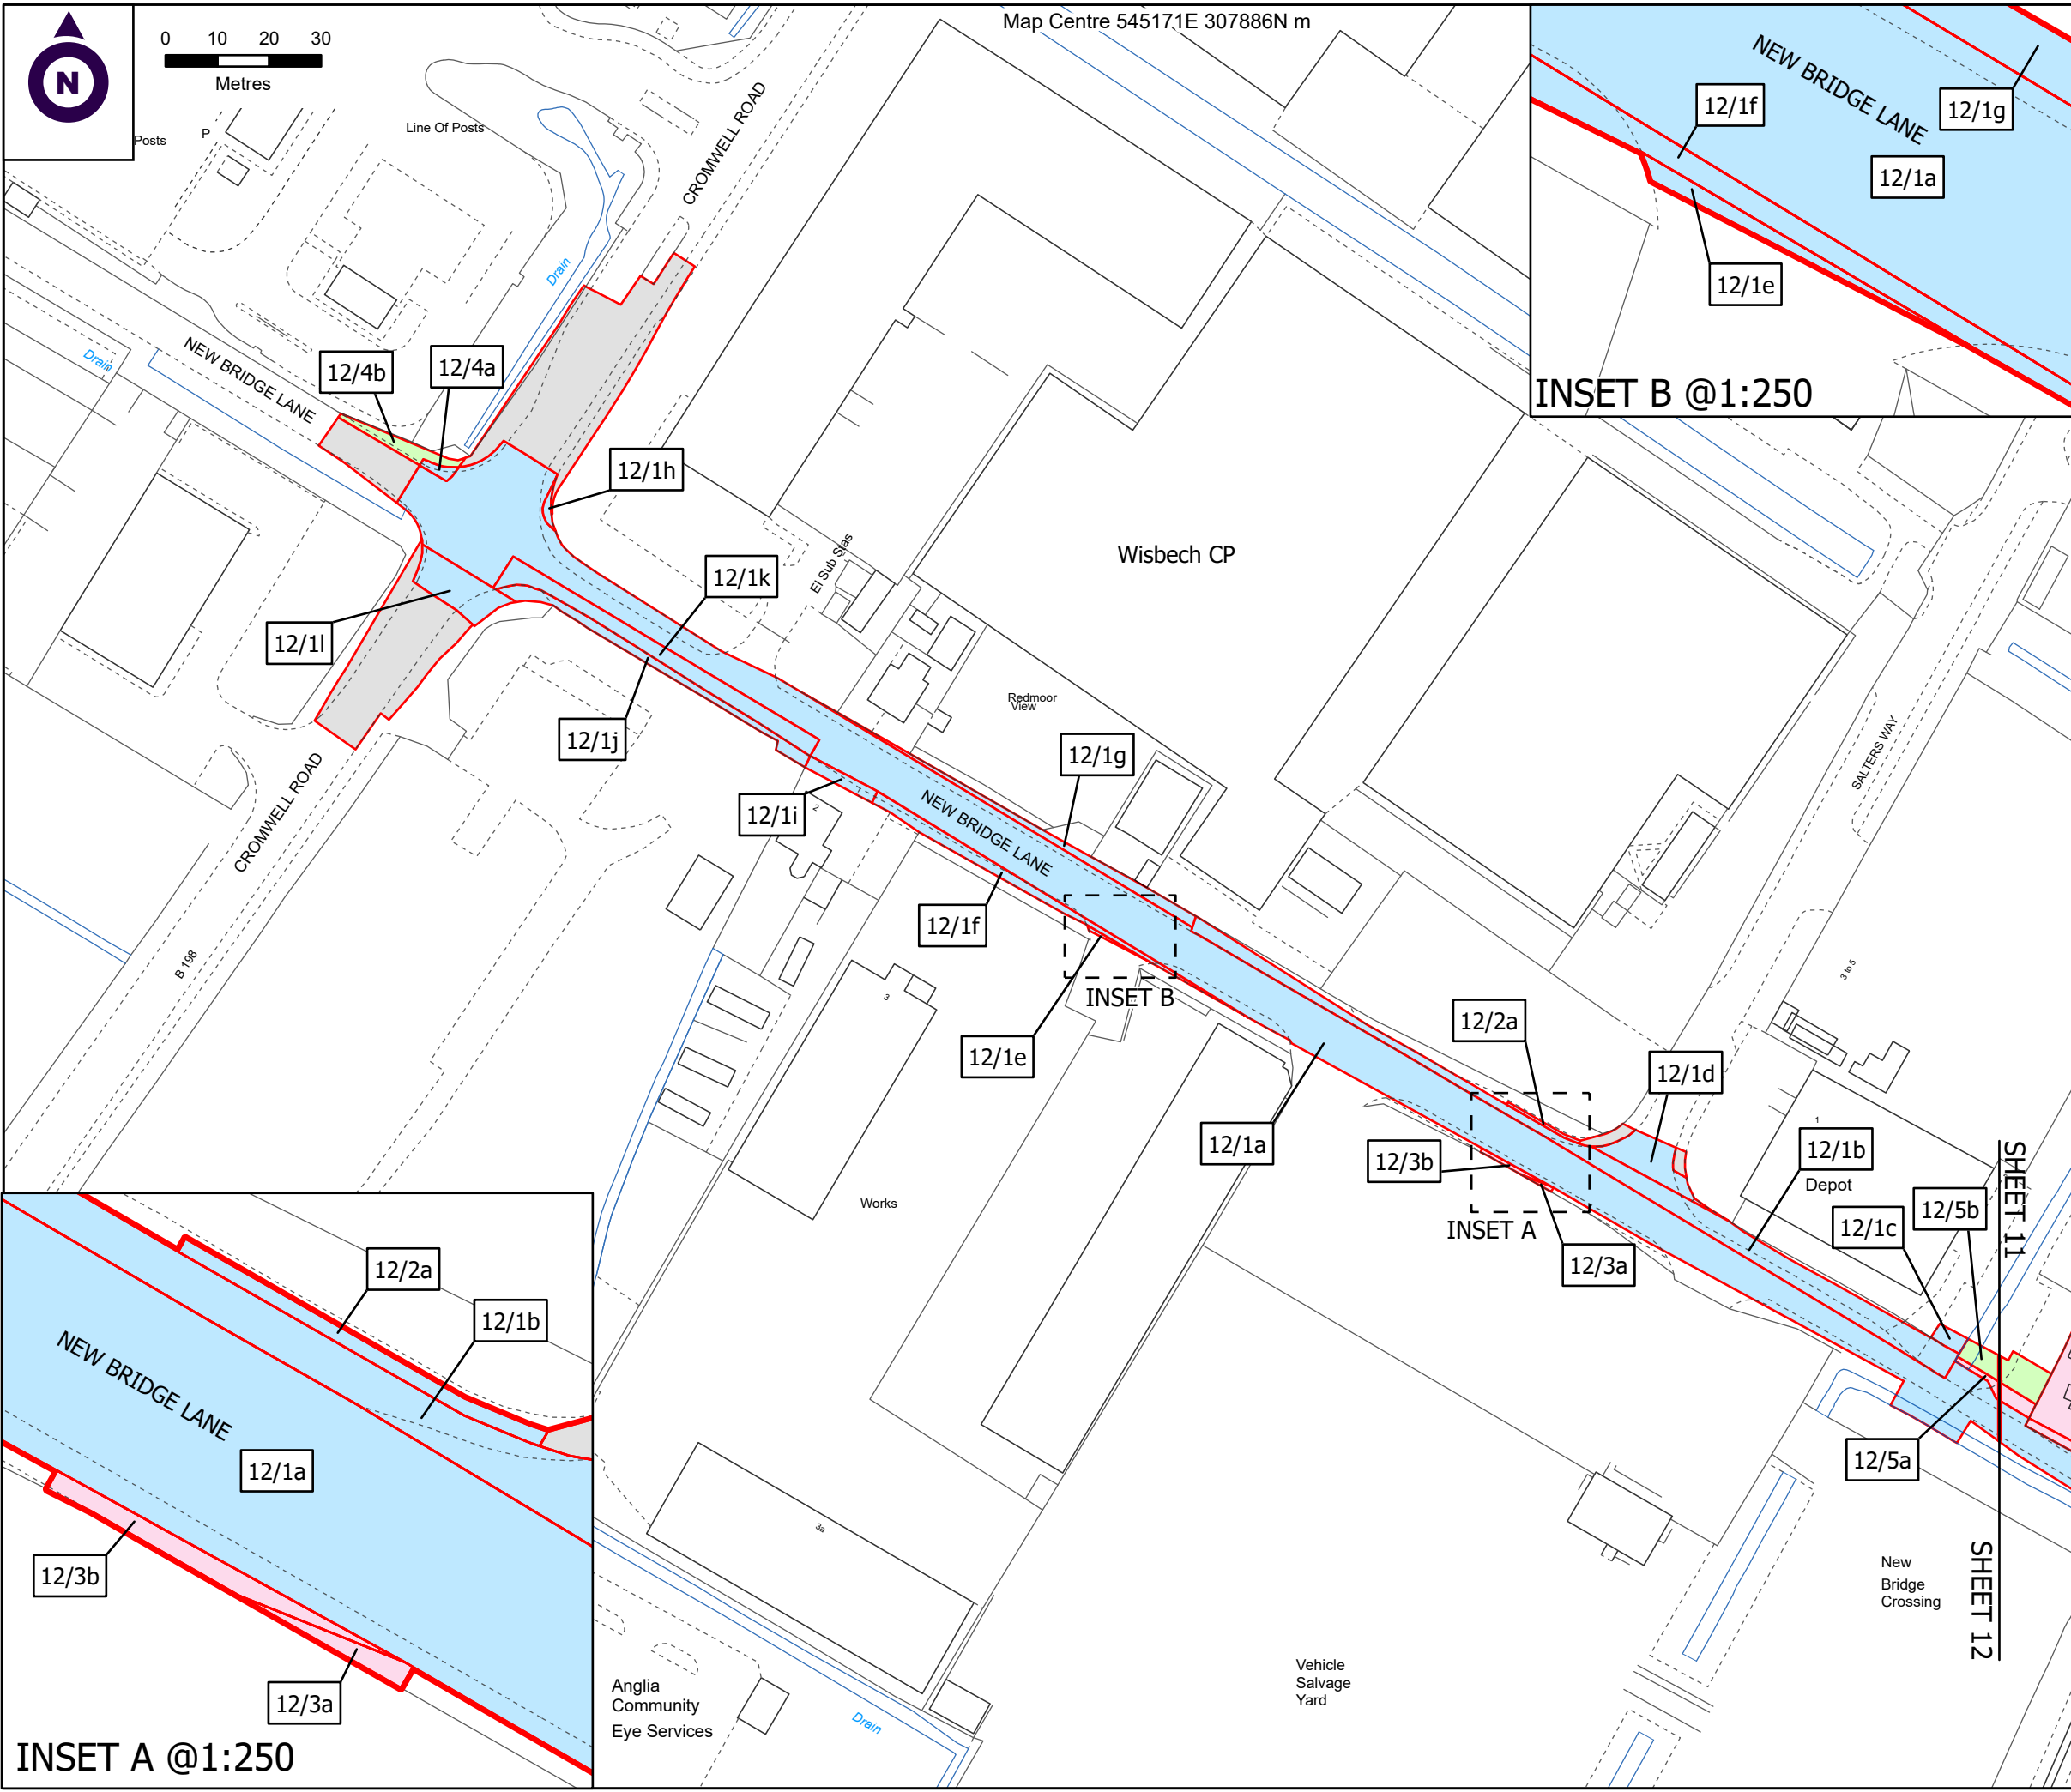

INSET B @1:250

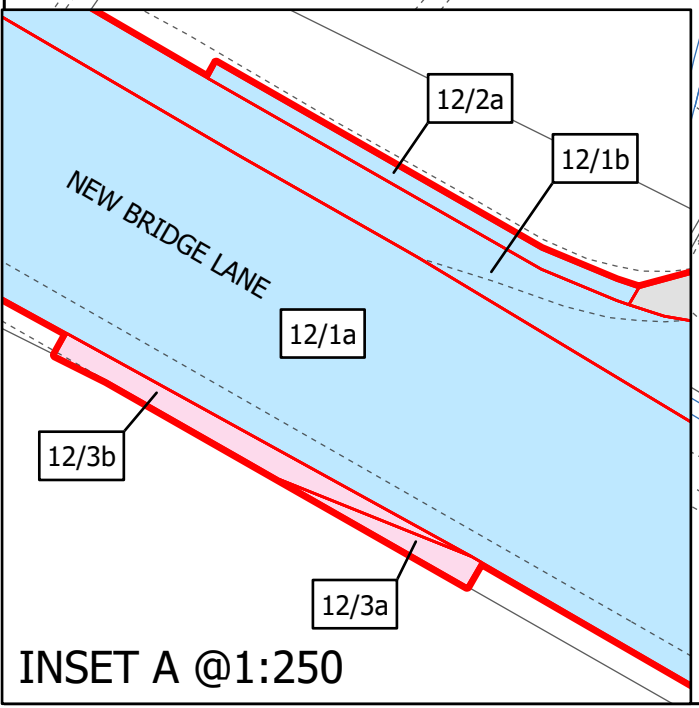

INSET A @1:250



0 10 20 30
Metres

Map Centre 545617E 308055N m

SHEET 15

SHEET 13

Carter Jonas

Two Snow Hill
Birmingham
B4 6GA
T: 0121 794 6250
carterjonas.co.uk

PROJECT

MEDWORTH ENERGY FROM WASTE CHP FACILITY

CLIENT

Medworth CHP Limited
Devonport EfW CHP Facility
Creek Road
Plymouth
PL5 1FL

Tel: 01945 232 231
www.mvv-medworthchp.co.uk

DCO APPLICATION 2022

KEY

- Order Limits
- Parish Boundary
- Freehold to be compulsorily acquired and temporary use of land and in relation to which it is proposed to extinguish easements, servitudes and other private rights
- New rights (including restrictions) to be compulsorily acquired and temporary use of land and in relation to which it is proposed to suspend or extinguish easements, servitudes and other private rights
- Temporary use of land and in relation to which it is proposed to temporarily suspend easements, servitudes and other private rights
- Land within the Order limits that is not subject to powers of compulsory acquisition or powers of temporary use


DRAWING TITLE

LAND PLAN SHEET 13 OF 17

NOTES
1. ALL DIMENSIONS ARE IN METRES UNLESS STATED OTHERWISE.
2. DO NOT SCALE FROM THIS DRAWING, USE ONLY PRINTED DIMENSIONS.
3. THIS DRAWING IS TO BE READ IN CONJUNCTION WITH ALL OTHER PLANS AND DOCUMENTATION, IN PARTICULAR THE WORKS PLANS AND THE BOOK OF REFERENCE.

Scale: 1:1,250 @A3 Date: 08/03/2023

Drawn by: SC Dwg no: J0038750-22-01d

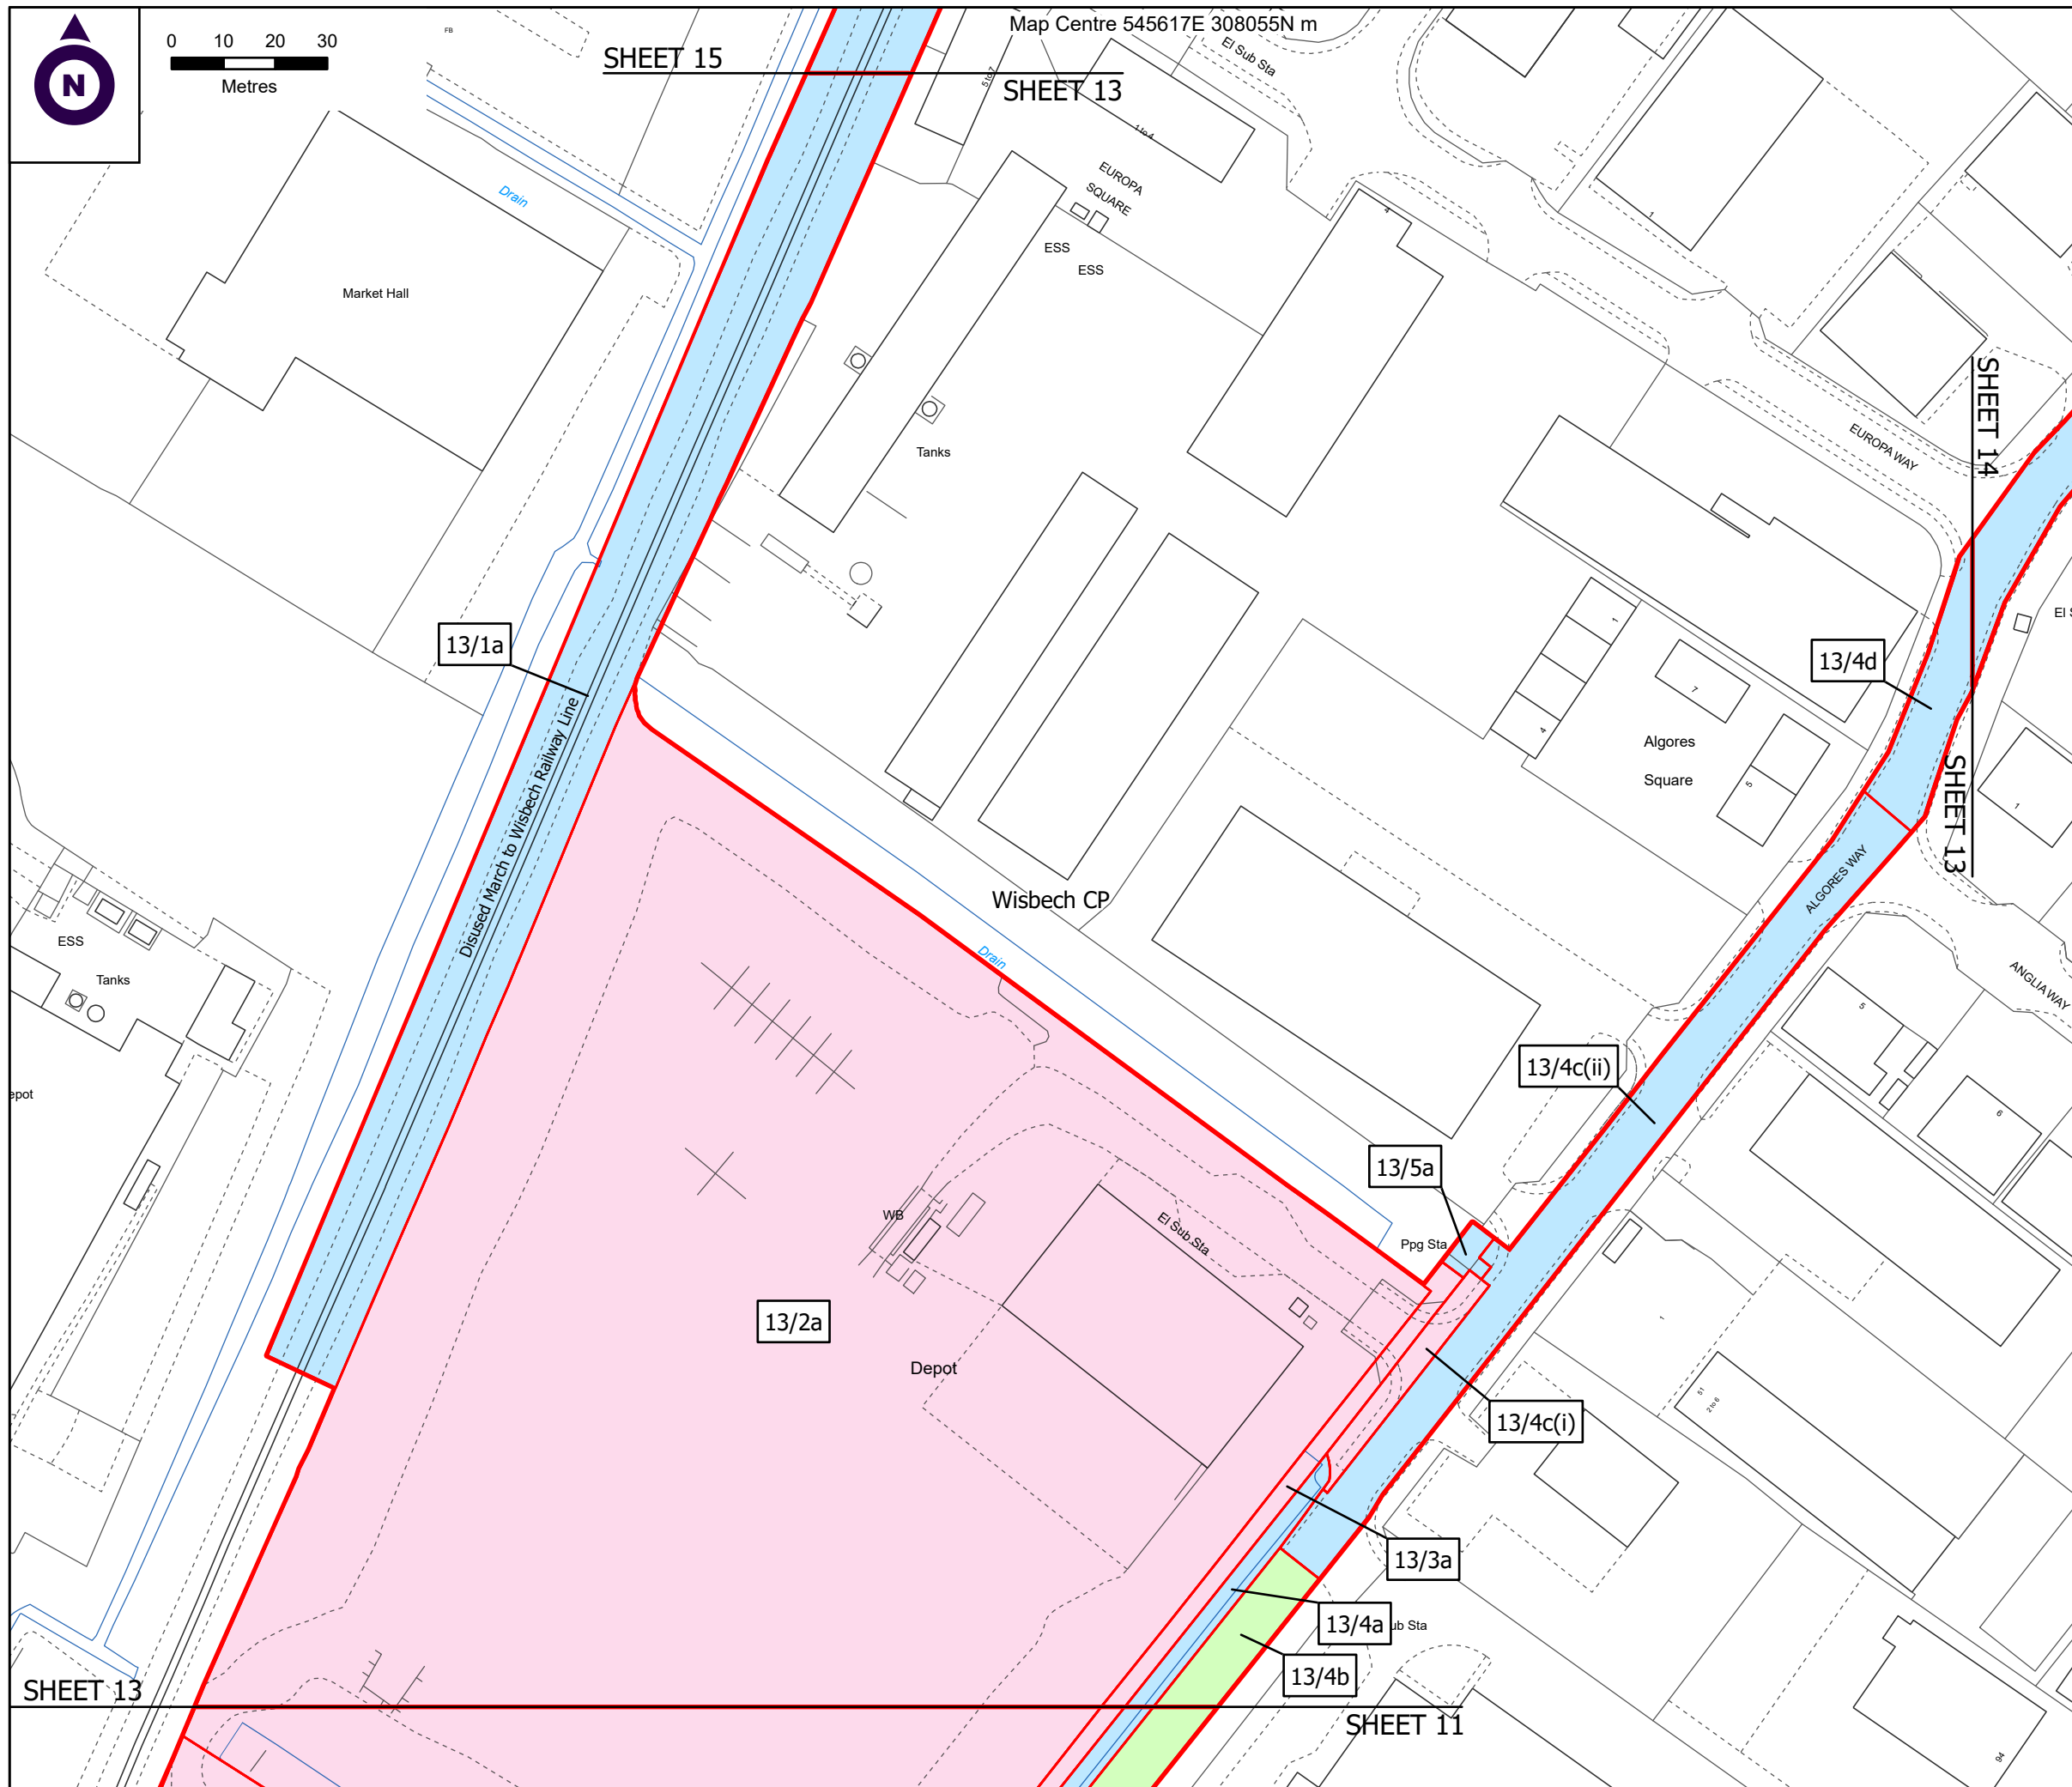

Map Centre 545981E 308178N m



0 10 20 30
Metres

Carter Jonas

Two Snow Hill
Birmingham
B4 6GA
T: 0121 794 6250
carterjonas.co.uk

PROJECT

MEDWORTH ENERGY FROM WASTE CHP FACILITY







CLIENT

Medworth CHP Limited
Devonport EfW CHP Facility
Creek Road
Plymouth
PL5 1FL

Tel: 01945 232 231
www.mvv-medworthchp.co.uk

DCO APPLICATION 2022

KEY

-  Order Limits
-  Parish Boundary
-  Freehold to be compulsorily acquired and temporary use of land and in relation to which it is proposed to extinguish easements, servitudes and other private rights
-  New rights (including restrictions) to be compulsorily acquired and temporary use of land and in relation to which it is proposed to suspend or extinguish easements, servitudes and other private rights
-  Temporary use of land and in relation to which it is proposed to temporarily suspend easements, servitudes and other private rights
-  Land within the Order limits that is not subject to powers of compulsory acquisition or powers of temporary use


DRAWING TITLE

LAND PLAN SHEET 14 OF 17

NOTES
1. ALL DIMENSIONS ARE IN METRES UNLESS STATED OTHERWISE.
2. DO NOT SCALE FROM THIS DRAWING, USE ONLY PRINTED DIMENSIONS.
3. THIS DRAWING IS TO BE READ IN CONJUNCTION WITH ALL OTHER PLANS AND DOCUMENTATION, IN PARTICULAR THE WORKS PLANS AND THE BOOK OF REFERENCE.

Scale: 1:1,250 @A3 Date: 08/03/2023

Drawn by: SC Dwg no: J0038750-22-01d

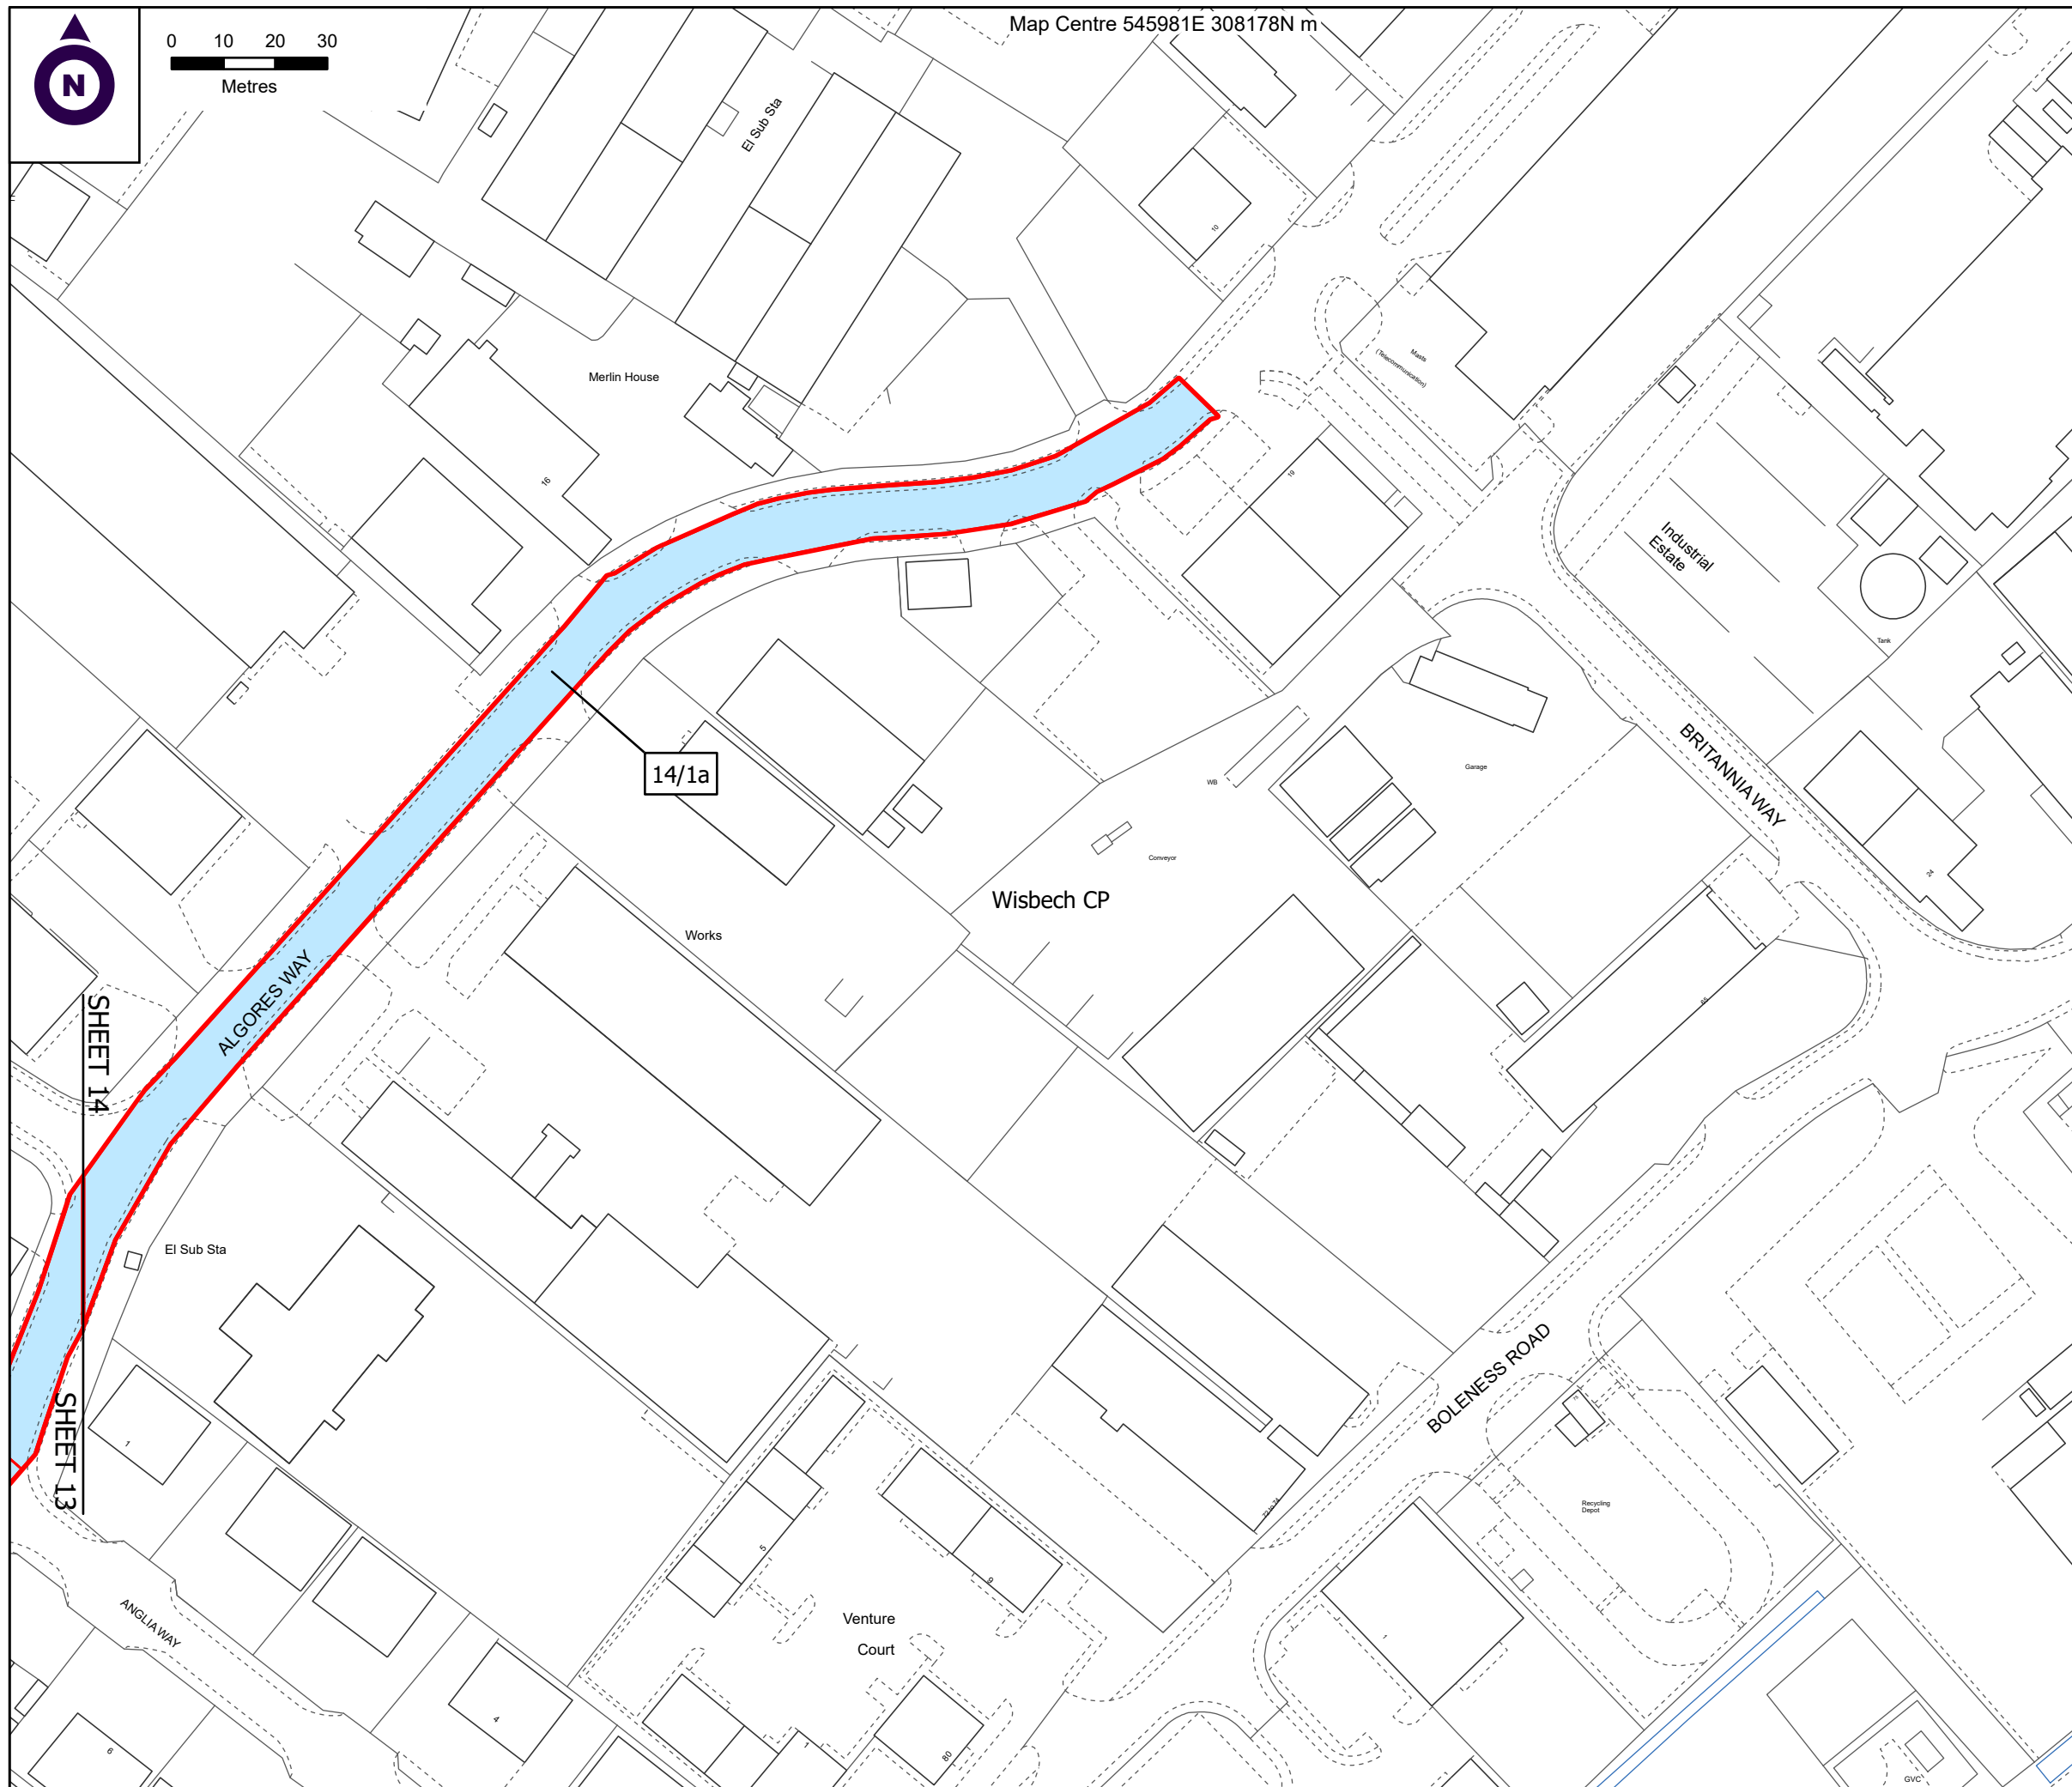



0 10 20 30
Metres

Map Centre 545618E 308377N m

SHEET 16

SHEET 15

Carter Jonas

Two Snow Hill
Birmingham
B4 6GA
T: 0121 794 6250
carterjonas.co.uk

PROJECT

MEDWORTH ENERGY FROM WASTE CHP FACILITY

CLIENT

Medworth CHP Limited
Devonport EfW CHP Facility
Creek Road
Plymouth
PL5 1FL

Tel: 01945 232 231
www.mvv-medworthchp.co.uk

DCO APPLICATION 2022

KEY

- Order Limits
- Parish Boundary
- Freehold to be compulsorily acquired and temporary use of land and in relation to which it is proposed to extinguish easements, servitudes and other private rights
- New rights (including restrictions) to be compulsorily acquired and temporary use of land and in relation to which it is proposed to suspend or extinguish easements, servitudes and other private rights
- Temporary use of land and in relation to which it is proposed to temporarily suspend easements, servitudes and other private rights
- Land within the Order limits that is not subject to powers of compulsory acquisition or powers of temporary use


DRAWING TITLE


LAND PLAN SHEET 15 OF 17

NOTES
1. ALL DIMENSIONS ARE IN METRES UNLESS STATED OTHERWISE.
2. DO NOT SCALE FROM THIS DRAWING, USE ONLY PRINTED DIMENSIONS.
3. THIS DRAWING IS TO BE READ IN CONJUNCTION WITH ALL OTHER PLANS AND DOCUMENTATION, IN PARTICULAR THE WORKS PLANS AND THE BOOK OF REFERENCE.

Scale: 1:1,250 @A3 Date: 11/08/2022

Drawn by: SC Dwg no: J0038750-22-01c

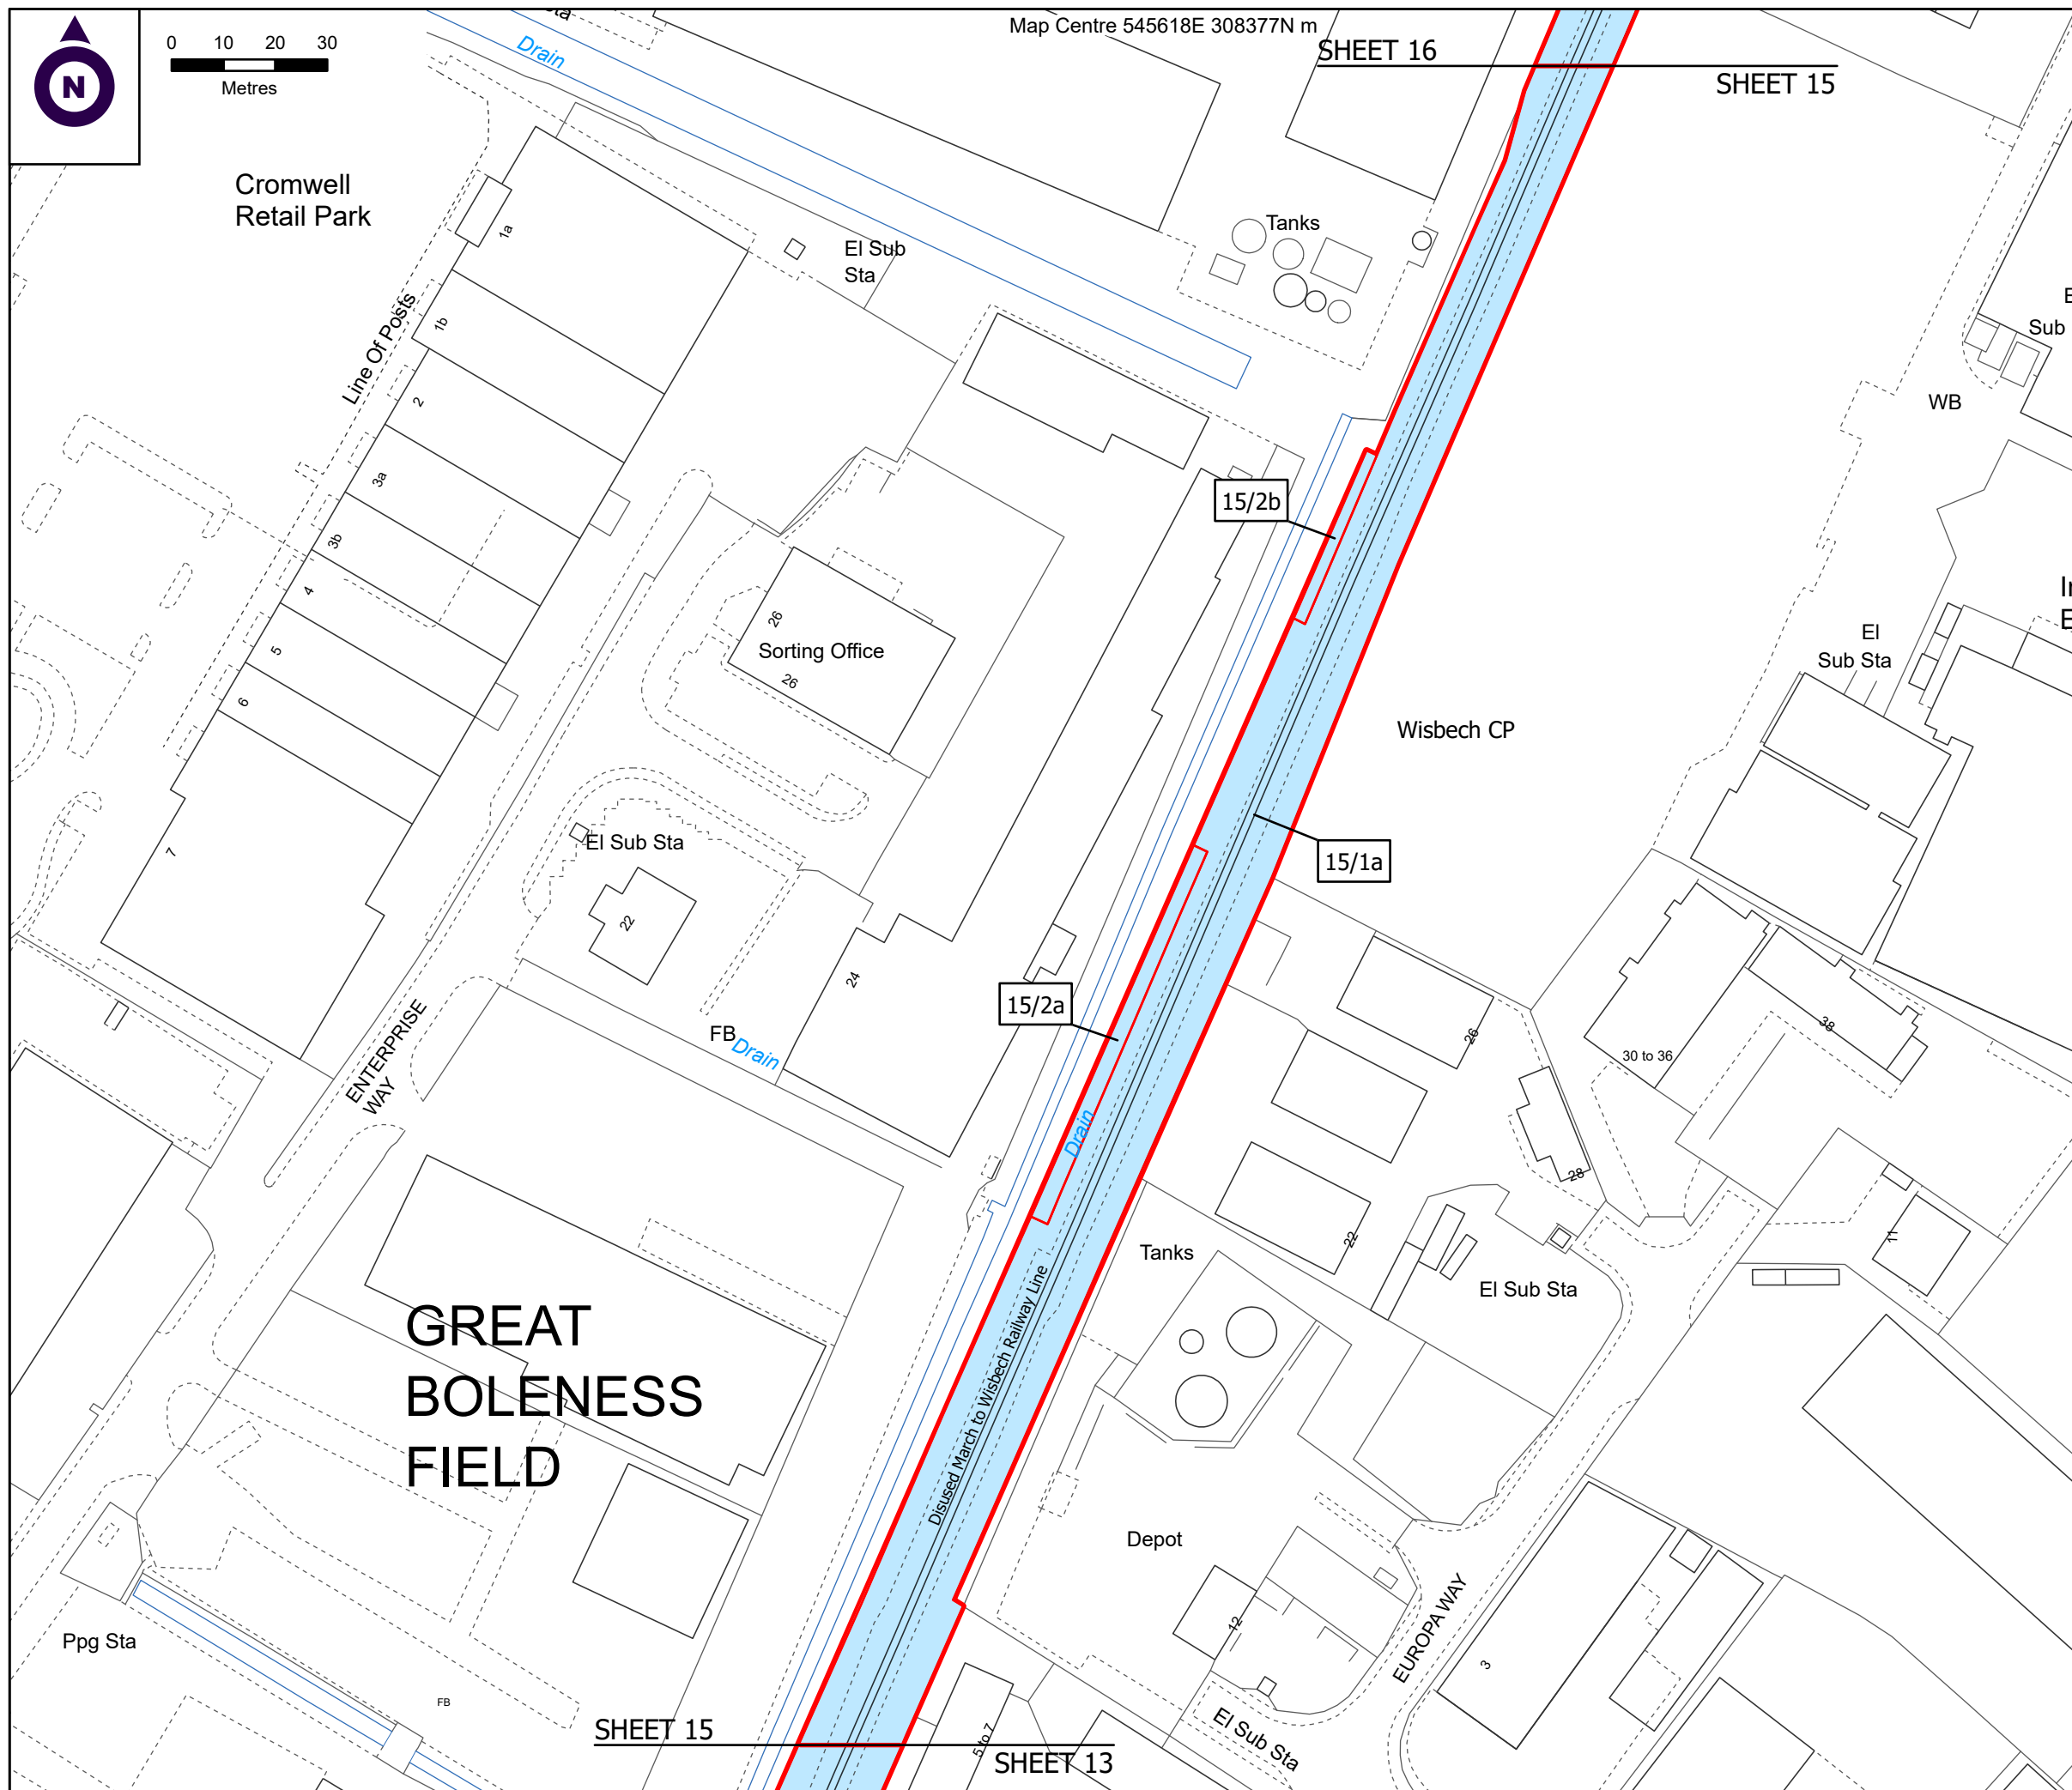

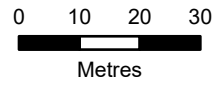

Map Centre 545769E 308701N m

SHEET 17

SHEET 16

Carter Jonas

Two Snow Hill
Birmingham
B4 6GA
T: 0121 794 6250
carterjonas.co.uk

PROJECT

MEDWORTH ENERGY FROM WASTE CHP FACILITY







CLIENT

Medworth CHP Limited
Devonport EfW CHP Facility
Creek Road
Plymouth
PL5 1FL

Tel: 01945 232 231
www.mvv-medworthchp.co.uk

DCO APPLICATION 2022

KEY

-  Order Limits
-  Parish Boundary
-  Freehold to be compulsorily acquired and temporary use of land and in relation to which it is proposed to extinguish easements, servitudes and other private rights
-  New rights (including restrictions) to be compulsorily acquired and temporary use of land and in relation to which it is proposed to suspend or extinguish easements, servitudes and other private rights
-  Temporary use of land and in relation to which it is proposed to temporarily suspend easements, servitudes and other private rights
-  Land within the Order limits that is not subject to powers of compulsory acquisition or powers of temporary use



DRAWING TITLE


LAND PLAN SHEET 16 OF 17

- NOTES
1. ALL DIMENSIONS ARE IN METRES UNLESS STATED OTHERWISE.
 2. DO NOT SCALE FROM THIS DRAWING, USE ONLY PRINTED DIMENSIONS.
 3. THIS DRAWING IS TO BE READ IN CONJUNCTION WITH ALL OTHER PLANS AND DOCUMENTATION, IN PARTICULAR THE WORKS PLANS AND THE BOOK OF REFERENCE.


Scale: 1:1,250 @A3 Date: 12/04/2023

Drawn by: SC Dwg no: J0038750-22-01b

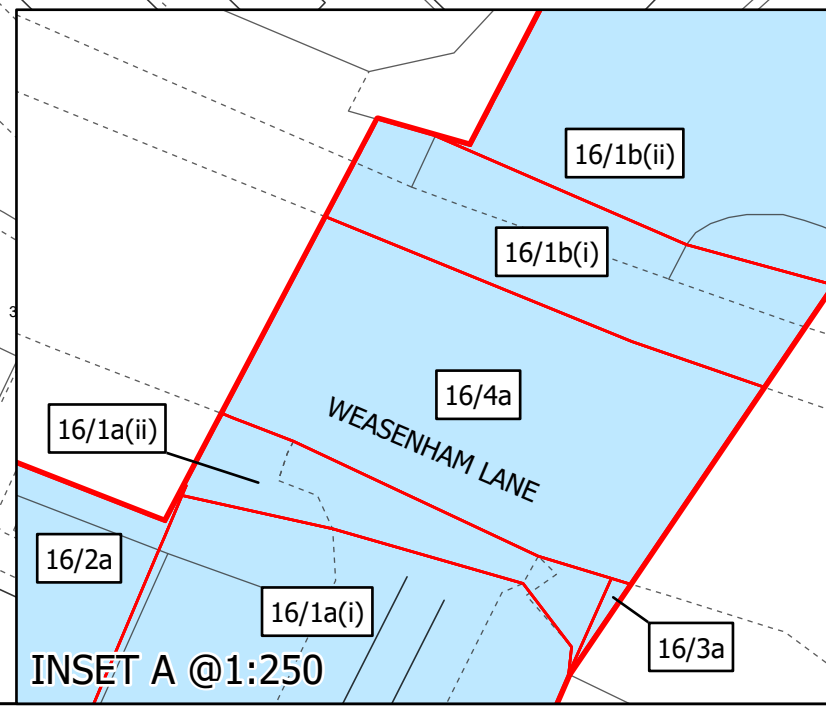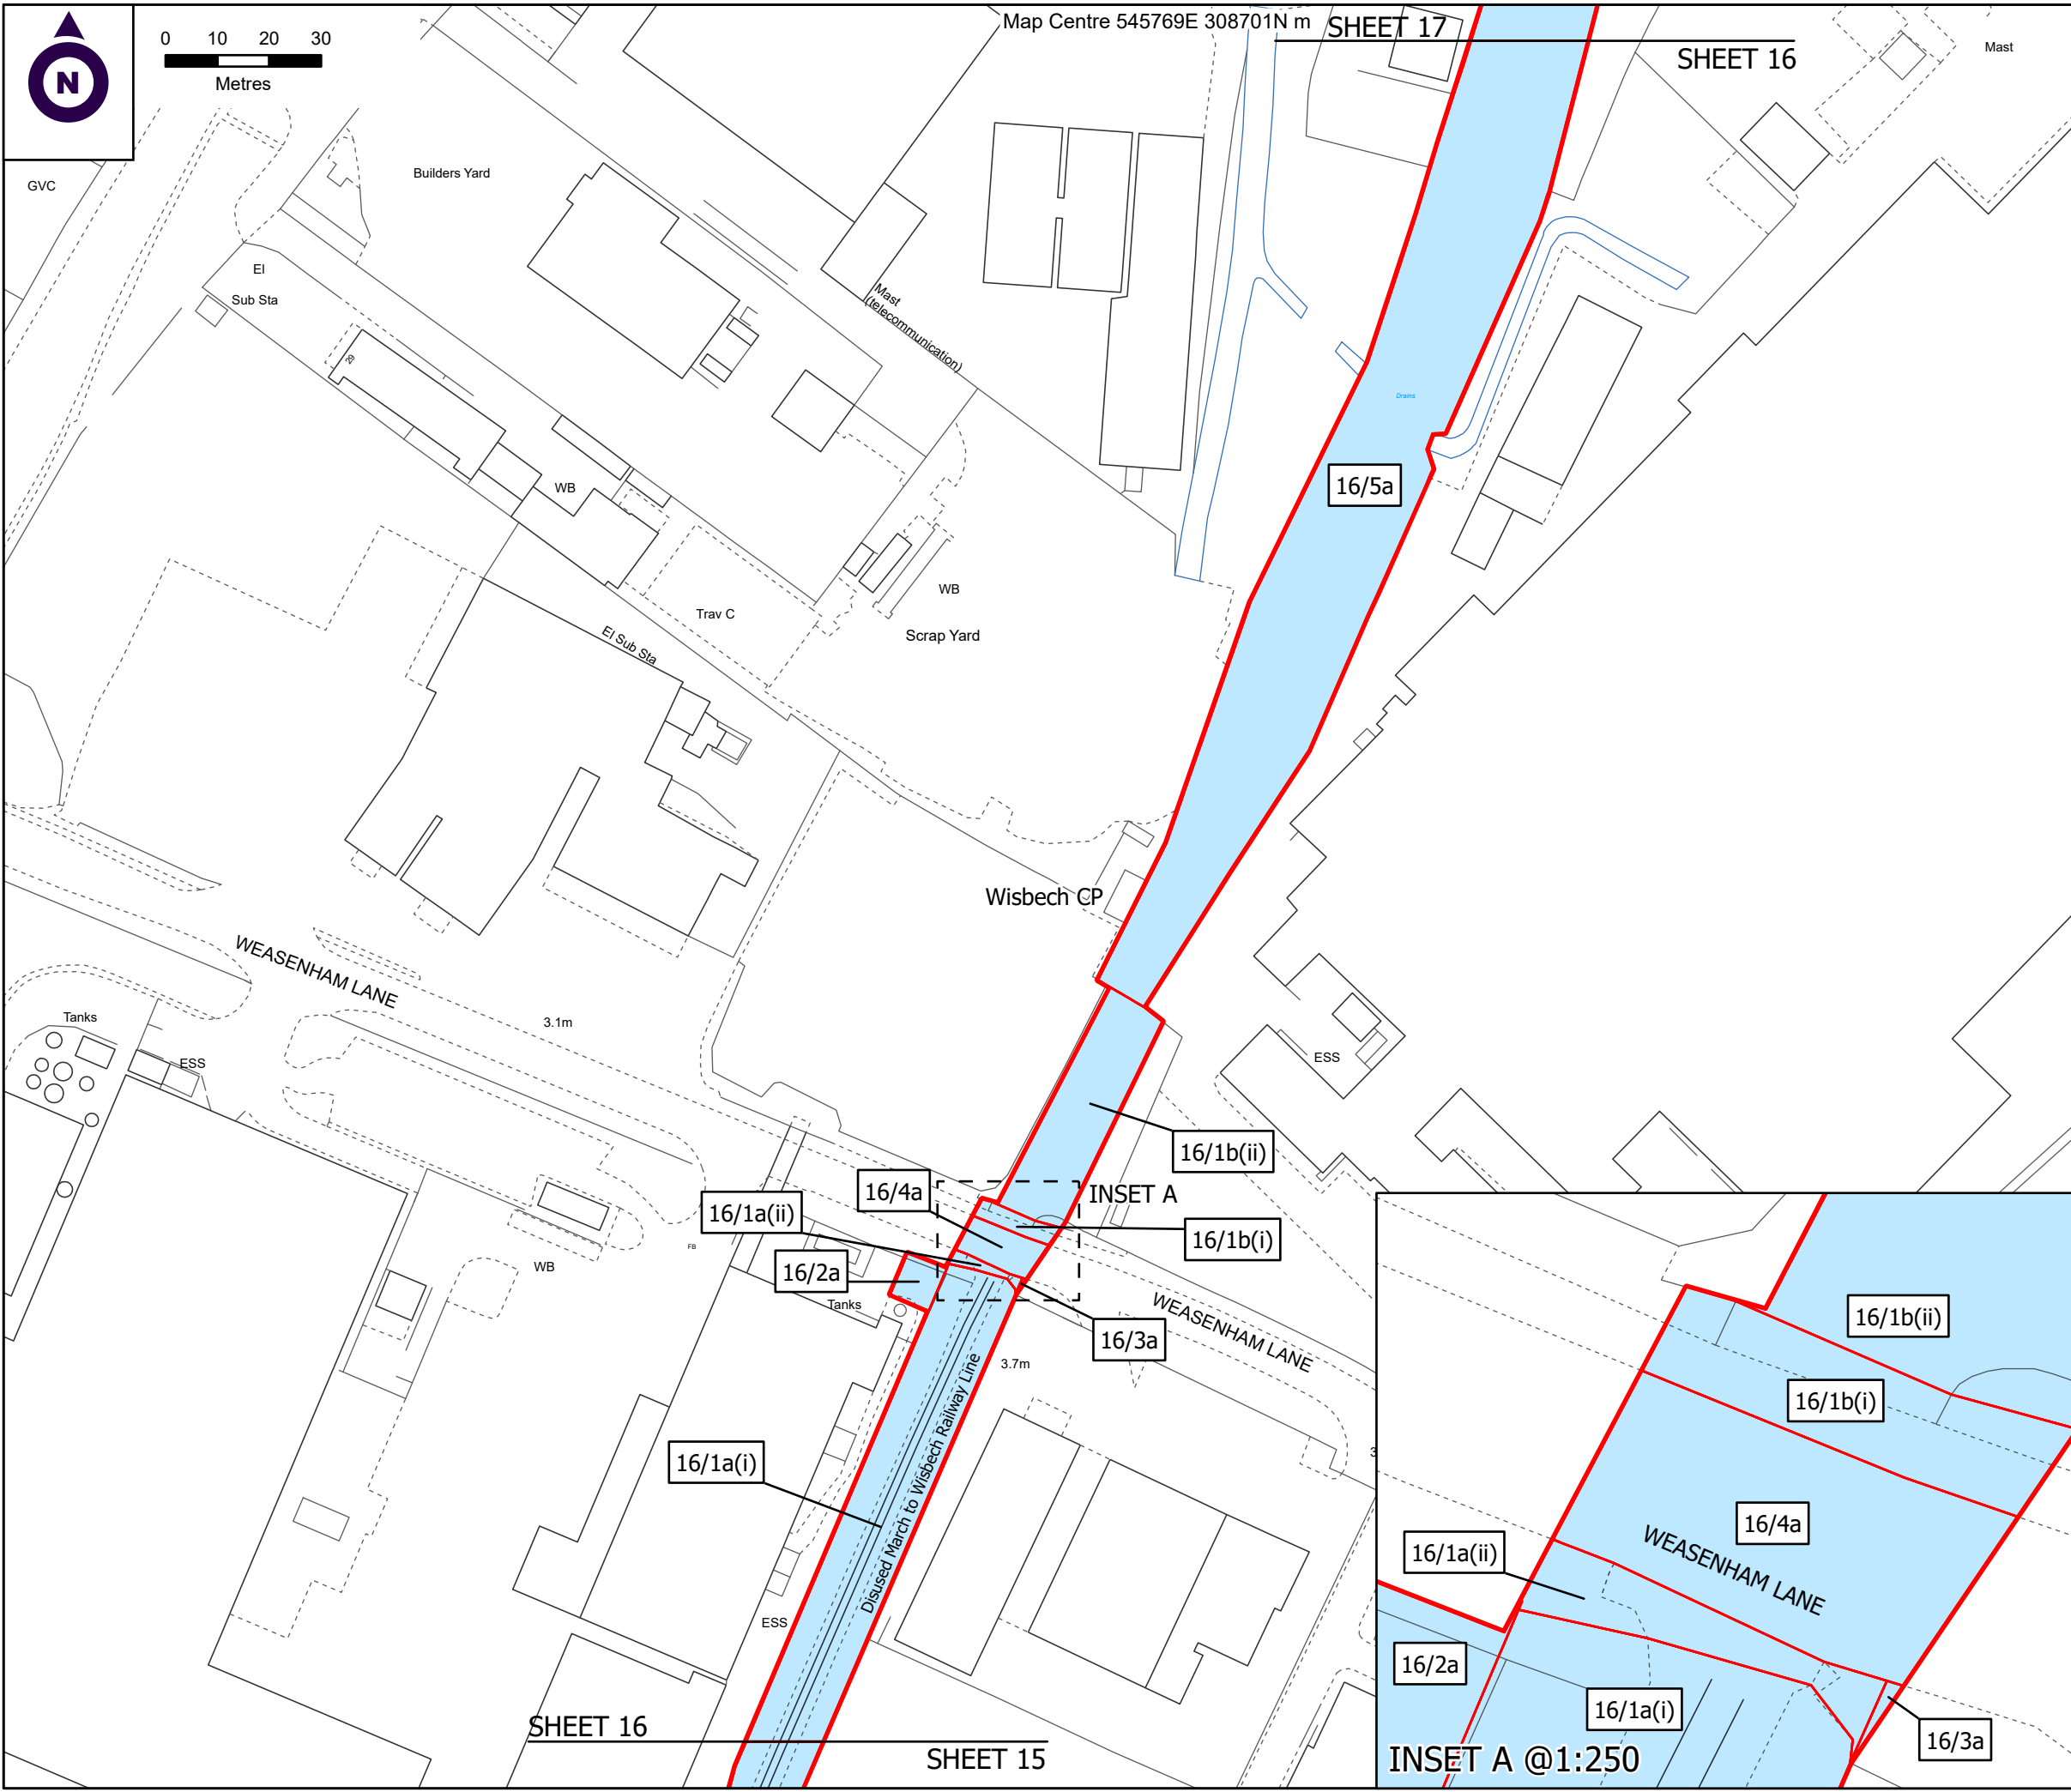

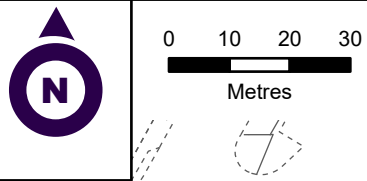

Map Centre 545882E 309027N m

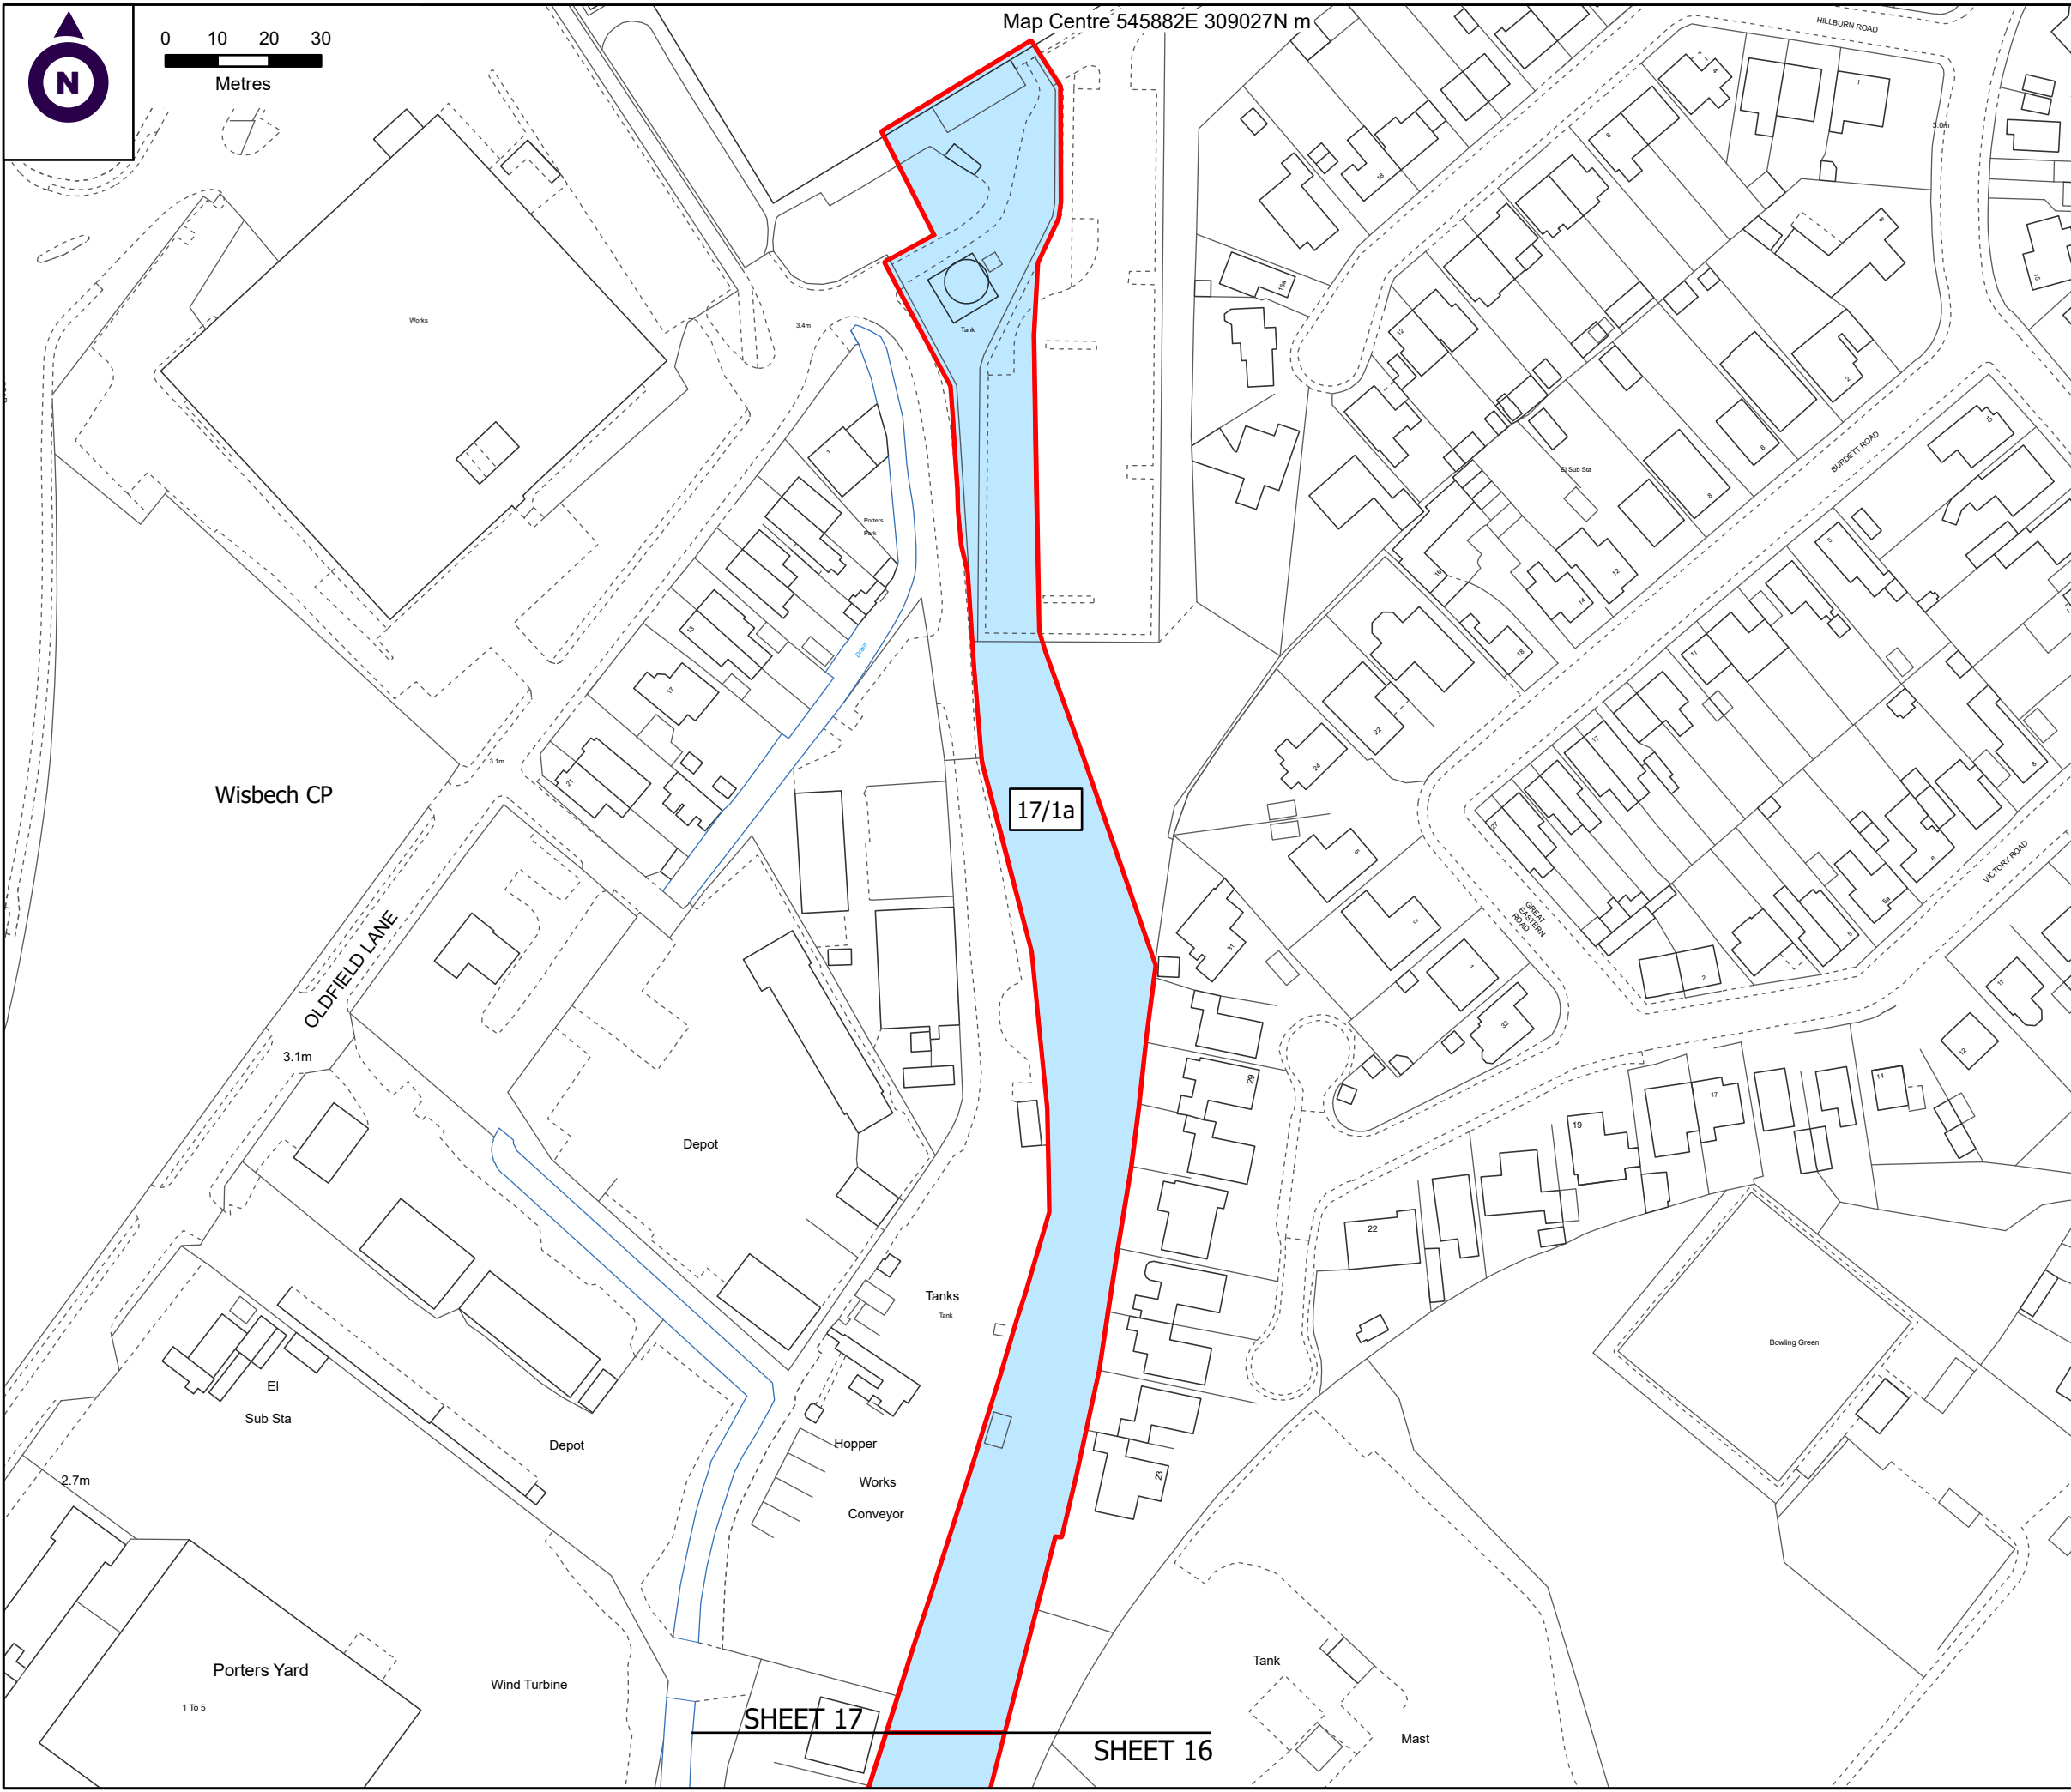

Carter Jonas

Two Snow Hill
Birmingham
B4 6GA
T: 0121 794 6250
carterjonas.co.uk

PROJECT

MEDWORTH ENERGY FROM WASTE CHP FACILITY

CLIENT

**Medworth CHP Limited
Devonport EfW CHP Facility
Creek Road
Plymouth
PL5 1FL**

**Tel: 01945 232 231
www.mvv-medworthchp.co.uk**

DCO APPLICATION 2022

KEY

- Order Limits
- Parish Boundary
- Freehold to be compulsorily acquired and temporary use of land and in relation to which it is proposed to extinguish easements, servitudes and other private rights
- New rights (including restrictions) to be compulsorily acquired and temporary use of land and in relation to which it is proposed to suspend or extinguish easements, servitudes and other private rights
- Temporary use of land and in relation to which it is proposed to temporarily suspend easements, servitudes and other private rights
- Land within the Order limits that is not subject to powers of compulsory acquisition or powers of temporary use

DRAWING TITLE

**LAND PLAN
SHEET 17 OF 17**

NOTES
1. ALL DIMENSIONS ARE IN METRES UNLESS STATED OTHERWISE.
2. DO NOT SCALE FROM THIS DRAWING, USE ONLY PRINTED DIMENSIONS.
3. THIS DRAWING IS TO BE READ IN CONJUNCTION WITH ALL OTHER PLANS AND DOCUMENTATION, IN PARTICULAR THE WORKS PLANS AND THE BOOK OF REFERENCE.

Scale: 1:1,250 @A3 Date: 11/08/2022

Drawn by: SC Dwg no: J0038750-22-01c

SHEET 17

SHEET 16