



Awel y Môr Offshore Wind Farm

Category 6: Environmental Statement

Volume 6, Annex 2.2: LVIA Figures - Figure 2.3b (Landscape Character (Regional))

Date: April 2022

Revision: A

Application Reference: 6.6.2.2.4

Pursuant to: APFP Regulation 5(2)(a)





REVISION	DATE	STATUS/ REASON FOR ISSUE	AUTHOR:	CHECKED BY:	APPROVED BY:
A	April 2022	ES	OPEN	SLR/GoBe	RWE

www.awelymor.cymru

RWE Renewables UK
Swindon Limited

Windmill Hill Business Park
Whitehill Way
Swindon
Wiltshire SN5 6PB
T +44 (0)8456 720 090
www.rwe.com

Registered office:
RWE Renewables UK
Swindon Limited
Windmill Hill Business Park
Whitehill Way
Swindon

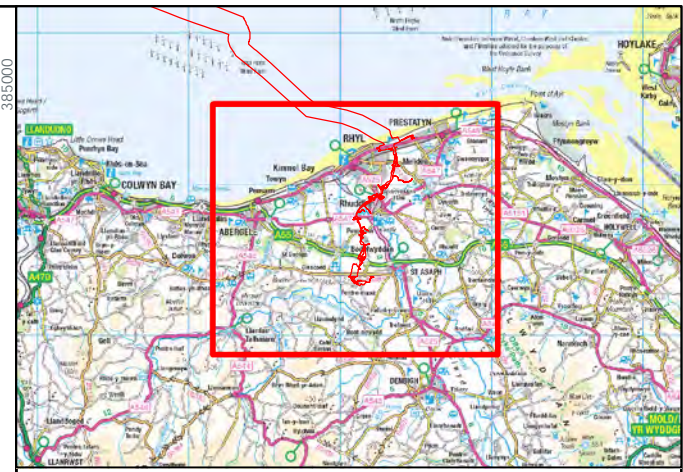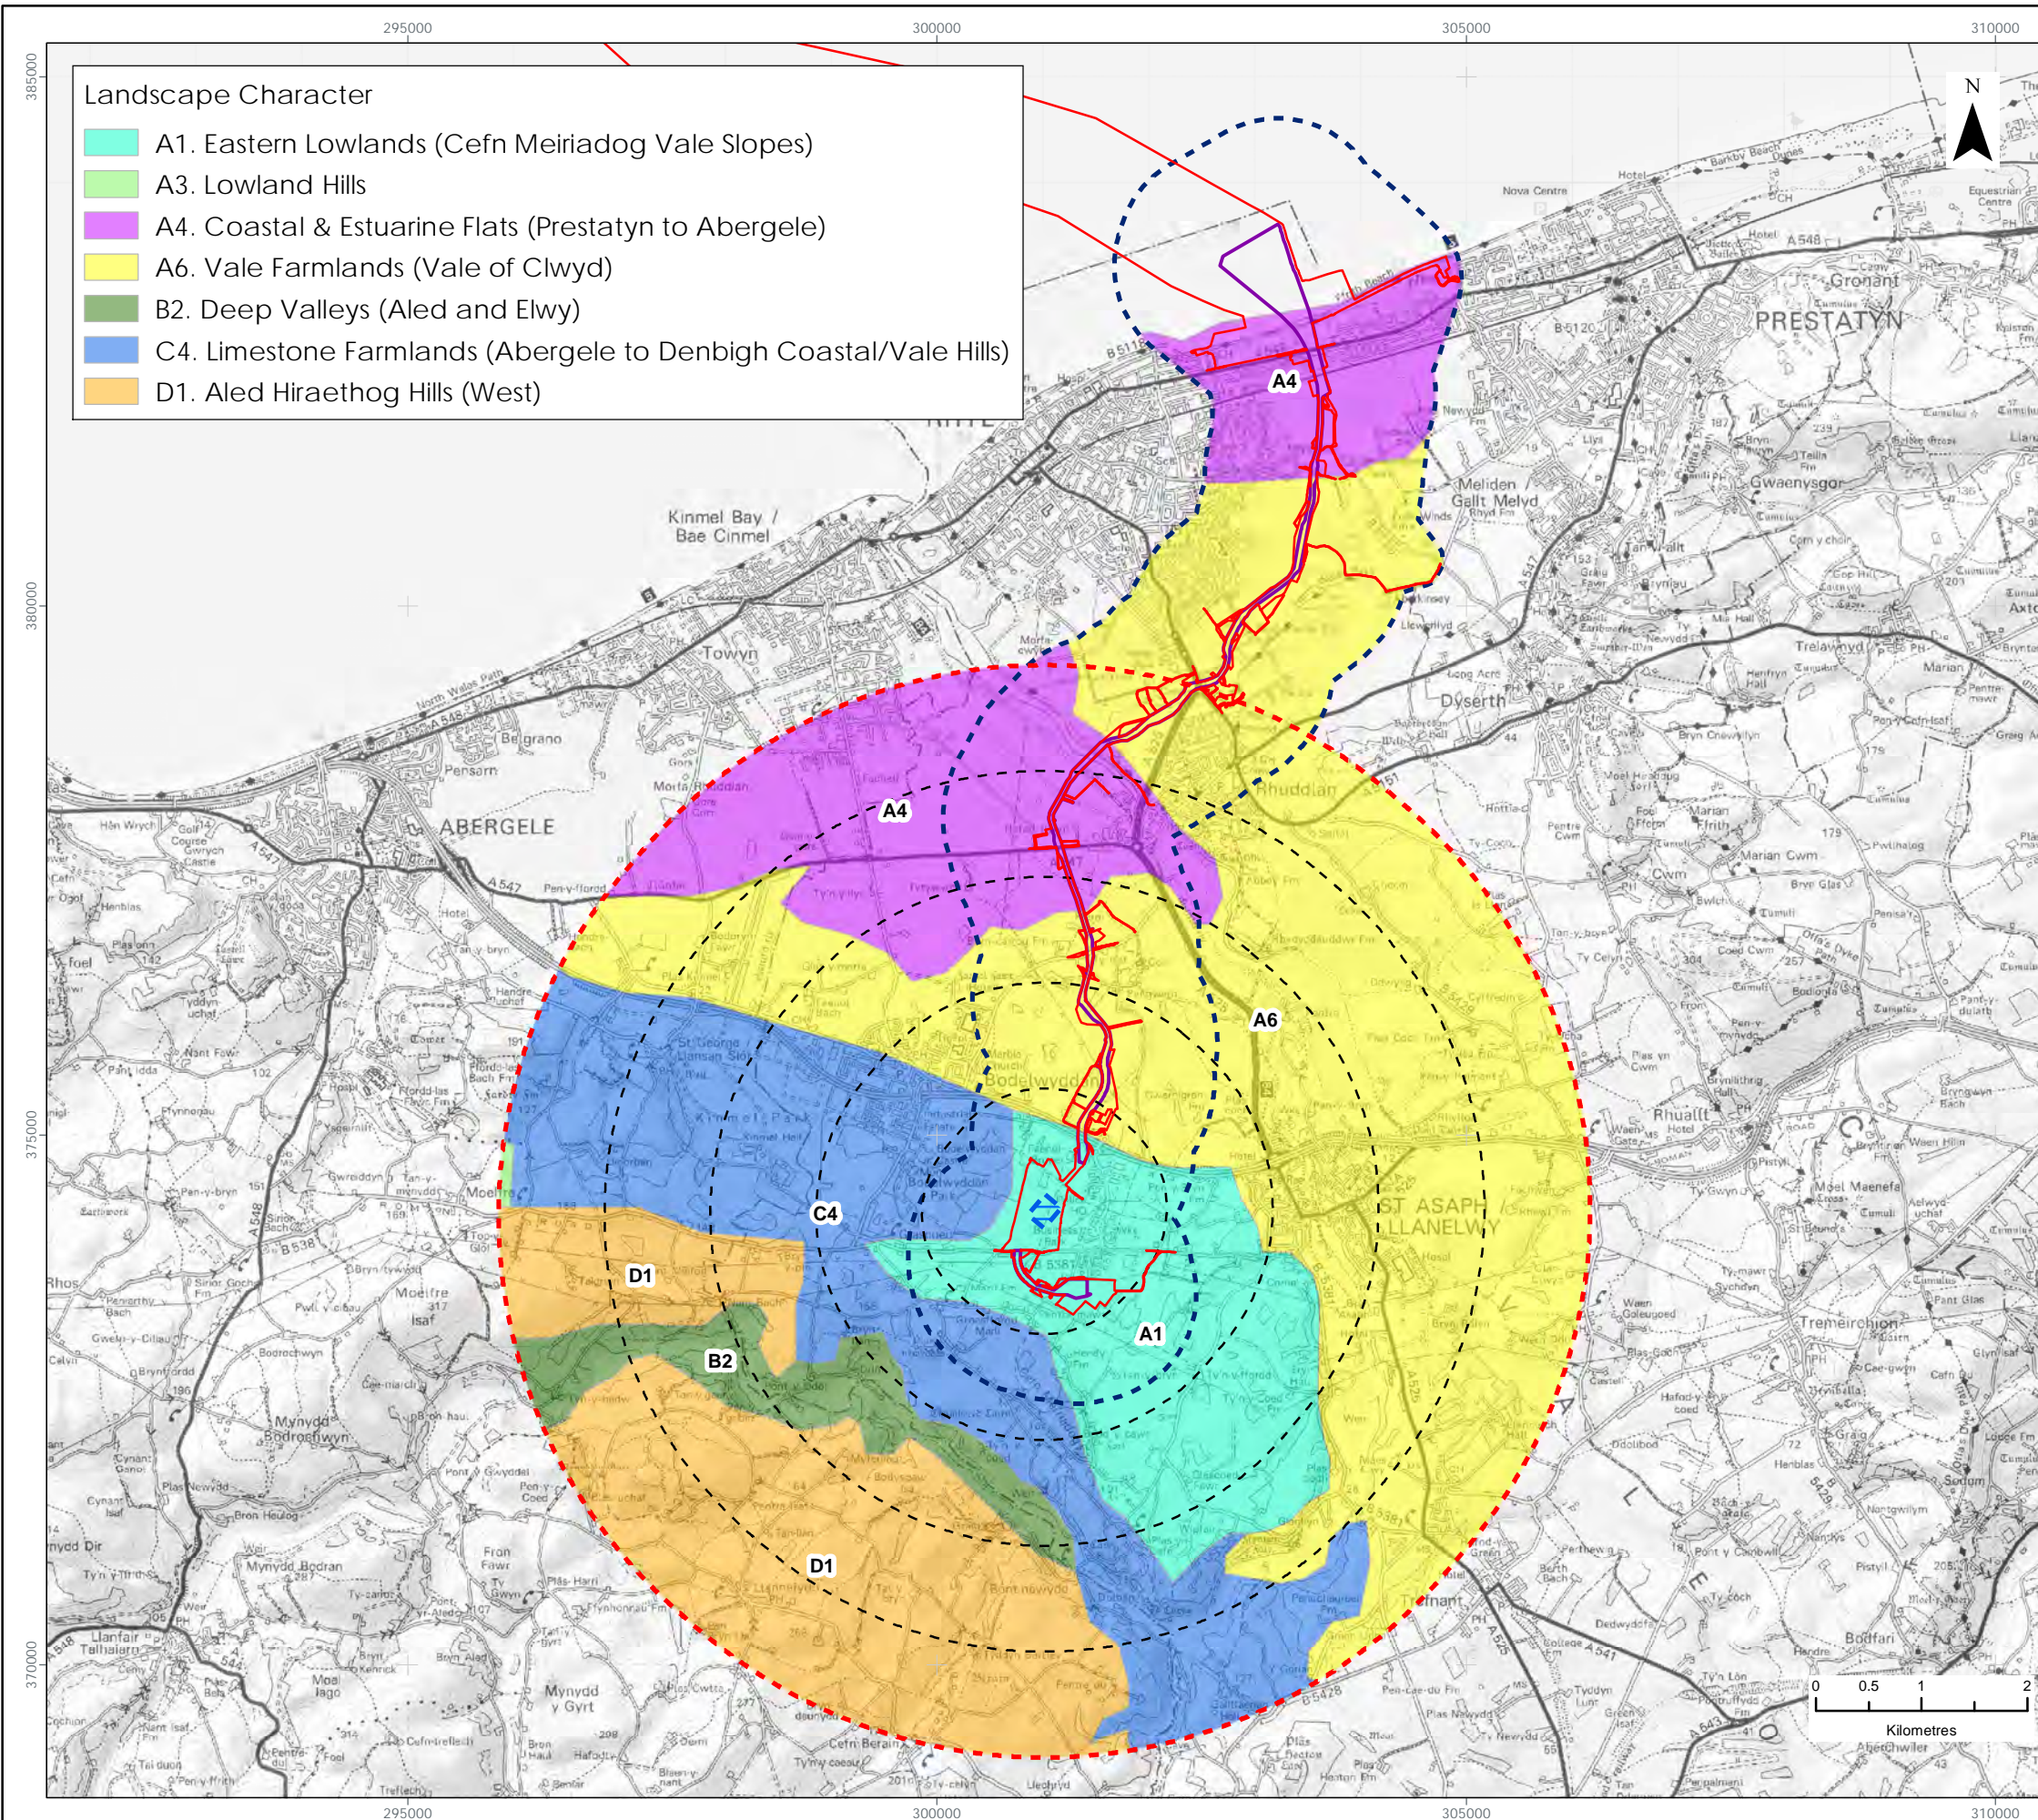

LEGEND

- Order Limits
- Proposed Substation Footprint
- 1km Radii
- 5km Study Area
- Proposed Onshore Export Cable Corridor
- Proposed Onshore Export Cable Corridor Study Area

Data Source: Contains OS data © Crown copyright and database right (2021), © Crown copyright. All rights reserved. (2021). Ordnance Survey Licence 0100031673. Contains public sector information licensed under the terms of the Open Government Licence v.3.0.

PROJECT TITLE:
AWEL Y MÔR OFFSHORE WINDFARM

FIGURE TITLE:
Landscape Character (Regional)

VER	DATE	REMARKS	Drawn	Checked
1	03/03/2022	For Issue	JM	SG

FIGURE NUMBER:
Figure 2.3b

SCALE: 1:65,000 PLOT SIZE: A3 DATUM: OSGB 1936 PROJECTION: BNG

Ferm Wynt Alltraeth
AWEL Y MÔR
Offshore Wind Farm



RWE Renewables UK
Swindon Limited

Windmill Hill Business Park
Whitehill Way
Swindon
Wiltshire SN5 6PB
T +44 (0)8456 720 090
www.rwe.com

Registered office:
RWE Renewables UK
Swindon Limited
Windmill Hill Business Park
Whitehill Way
Swindon