


Revision: 01 Drawn: JW Checked: CN Approved: RW Date: 12/05/2021  
Filename: K:\07 CAD & GIS\02\_Maps\Environmental Statement\K\_ES\_Fig1\_1\_Site\_Location\_A3\_20210506\_R01.mxd

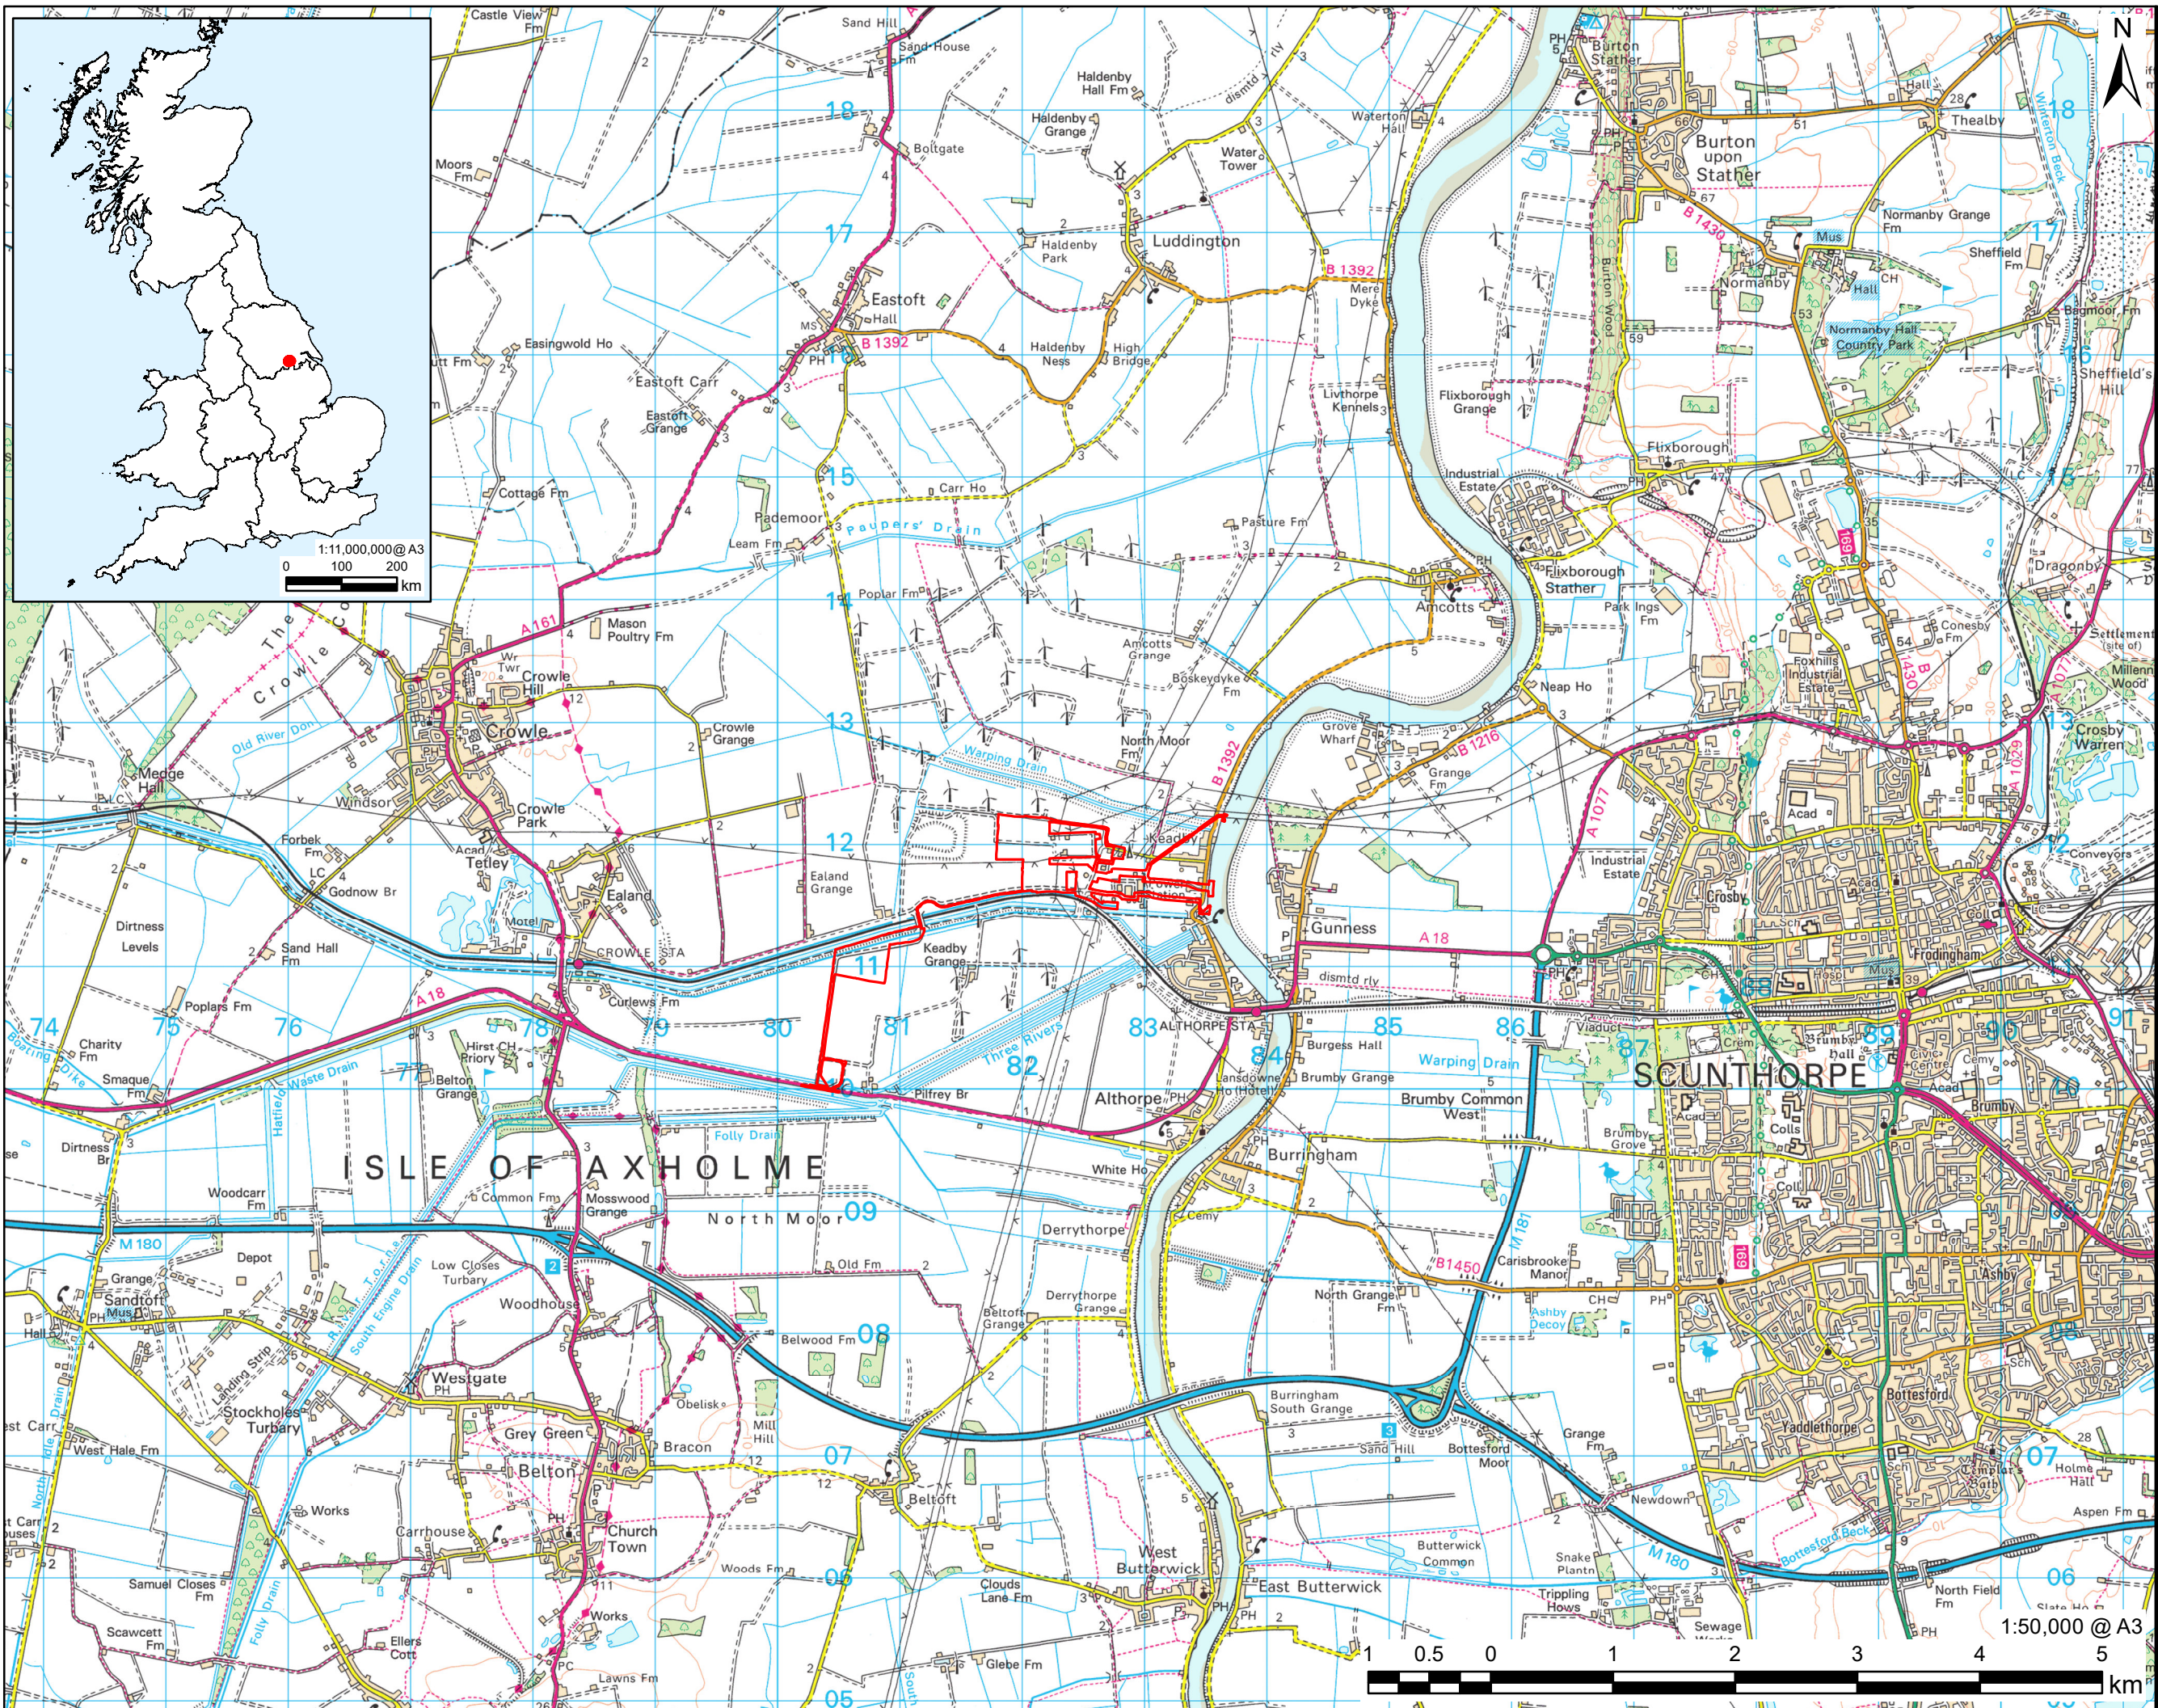

# AECOM

**PROJECT**  
The Keadby 3 (Carbon Capture Equipped Gas Fired Generating Station) Order

**APPLICANT**  
Keadby Generation Limited

**CONSULTANT**  
AECOM Limited  
2 City Walk  
Leeds  
LS11 9AR  
T: 0113 391 6800  
www.aecom.com

**LEGEND**  
The Order Limits

**NOTES**  
Reproduced from Ordnance Survey digital map data © Crown copyright 2021. All rights reserved. Licence number 0100031673.

**ISSUE PURPOSE**  
ENVIRONMENTAL STATEMENT  
**PROJECT NUMBER**  
60625943  
**SHEET TITLE**  
Site Location Plan  
**SHEET NUMBER**  
Figure 1.1