

Submission ID: 28206

The accompanying plan is the Constraints Plan requested by the Examining Authority during the Accompanied Site Visit to Coombe Farm, Bolney, being the land marked as areas 34/19 and 34/20 on Sheet 34 of the Onshore Plans (Document Reference 2.1.2).




This drawing is the copyright of ONE PLANET DEVELOPMENTS LIMITED and must not be reproduced in whole or in part or used in any manner without their written permission. Scaled dimensions must not be taken from this drawing. All dimensions are to be confirmed on site prior to commencement of work.

Revisions:

Revision	Date	Revision Notes	Drawn	Inspected
01	20.05.24	First Issue	RL	JW

LEGEND:

	RAMPION 2 - PROPOSED DCO BOUNDARY		
	ANCLEGGAN - REQUESTED DCO BOUNDARY		
	EXISTING VEGETATION		EXISTING OH CABLE
	EXISTING OH CABLE		FOOTPATH
	UKPN - INACTIVE 132kV UNDERGROUND CABLE		UKPN - ACTIVE 132kV UNDERGROUND CABLE
	UKPN - ACTIVE 132kV UNDERGROUND CABLE		RAMPION 1 - 400kV UNDERGROUND CABLES

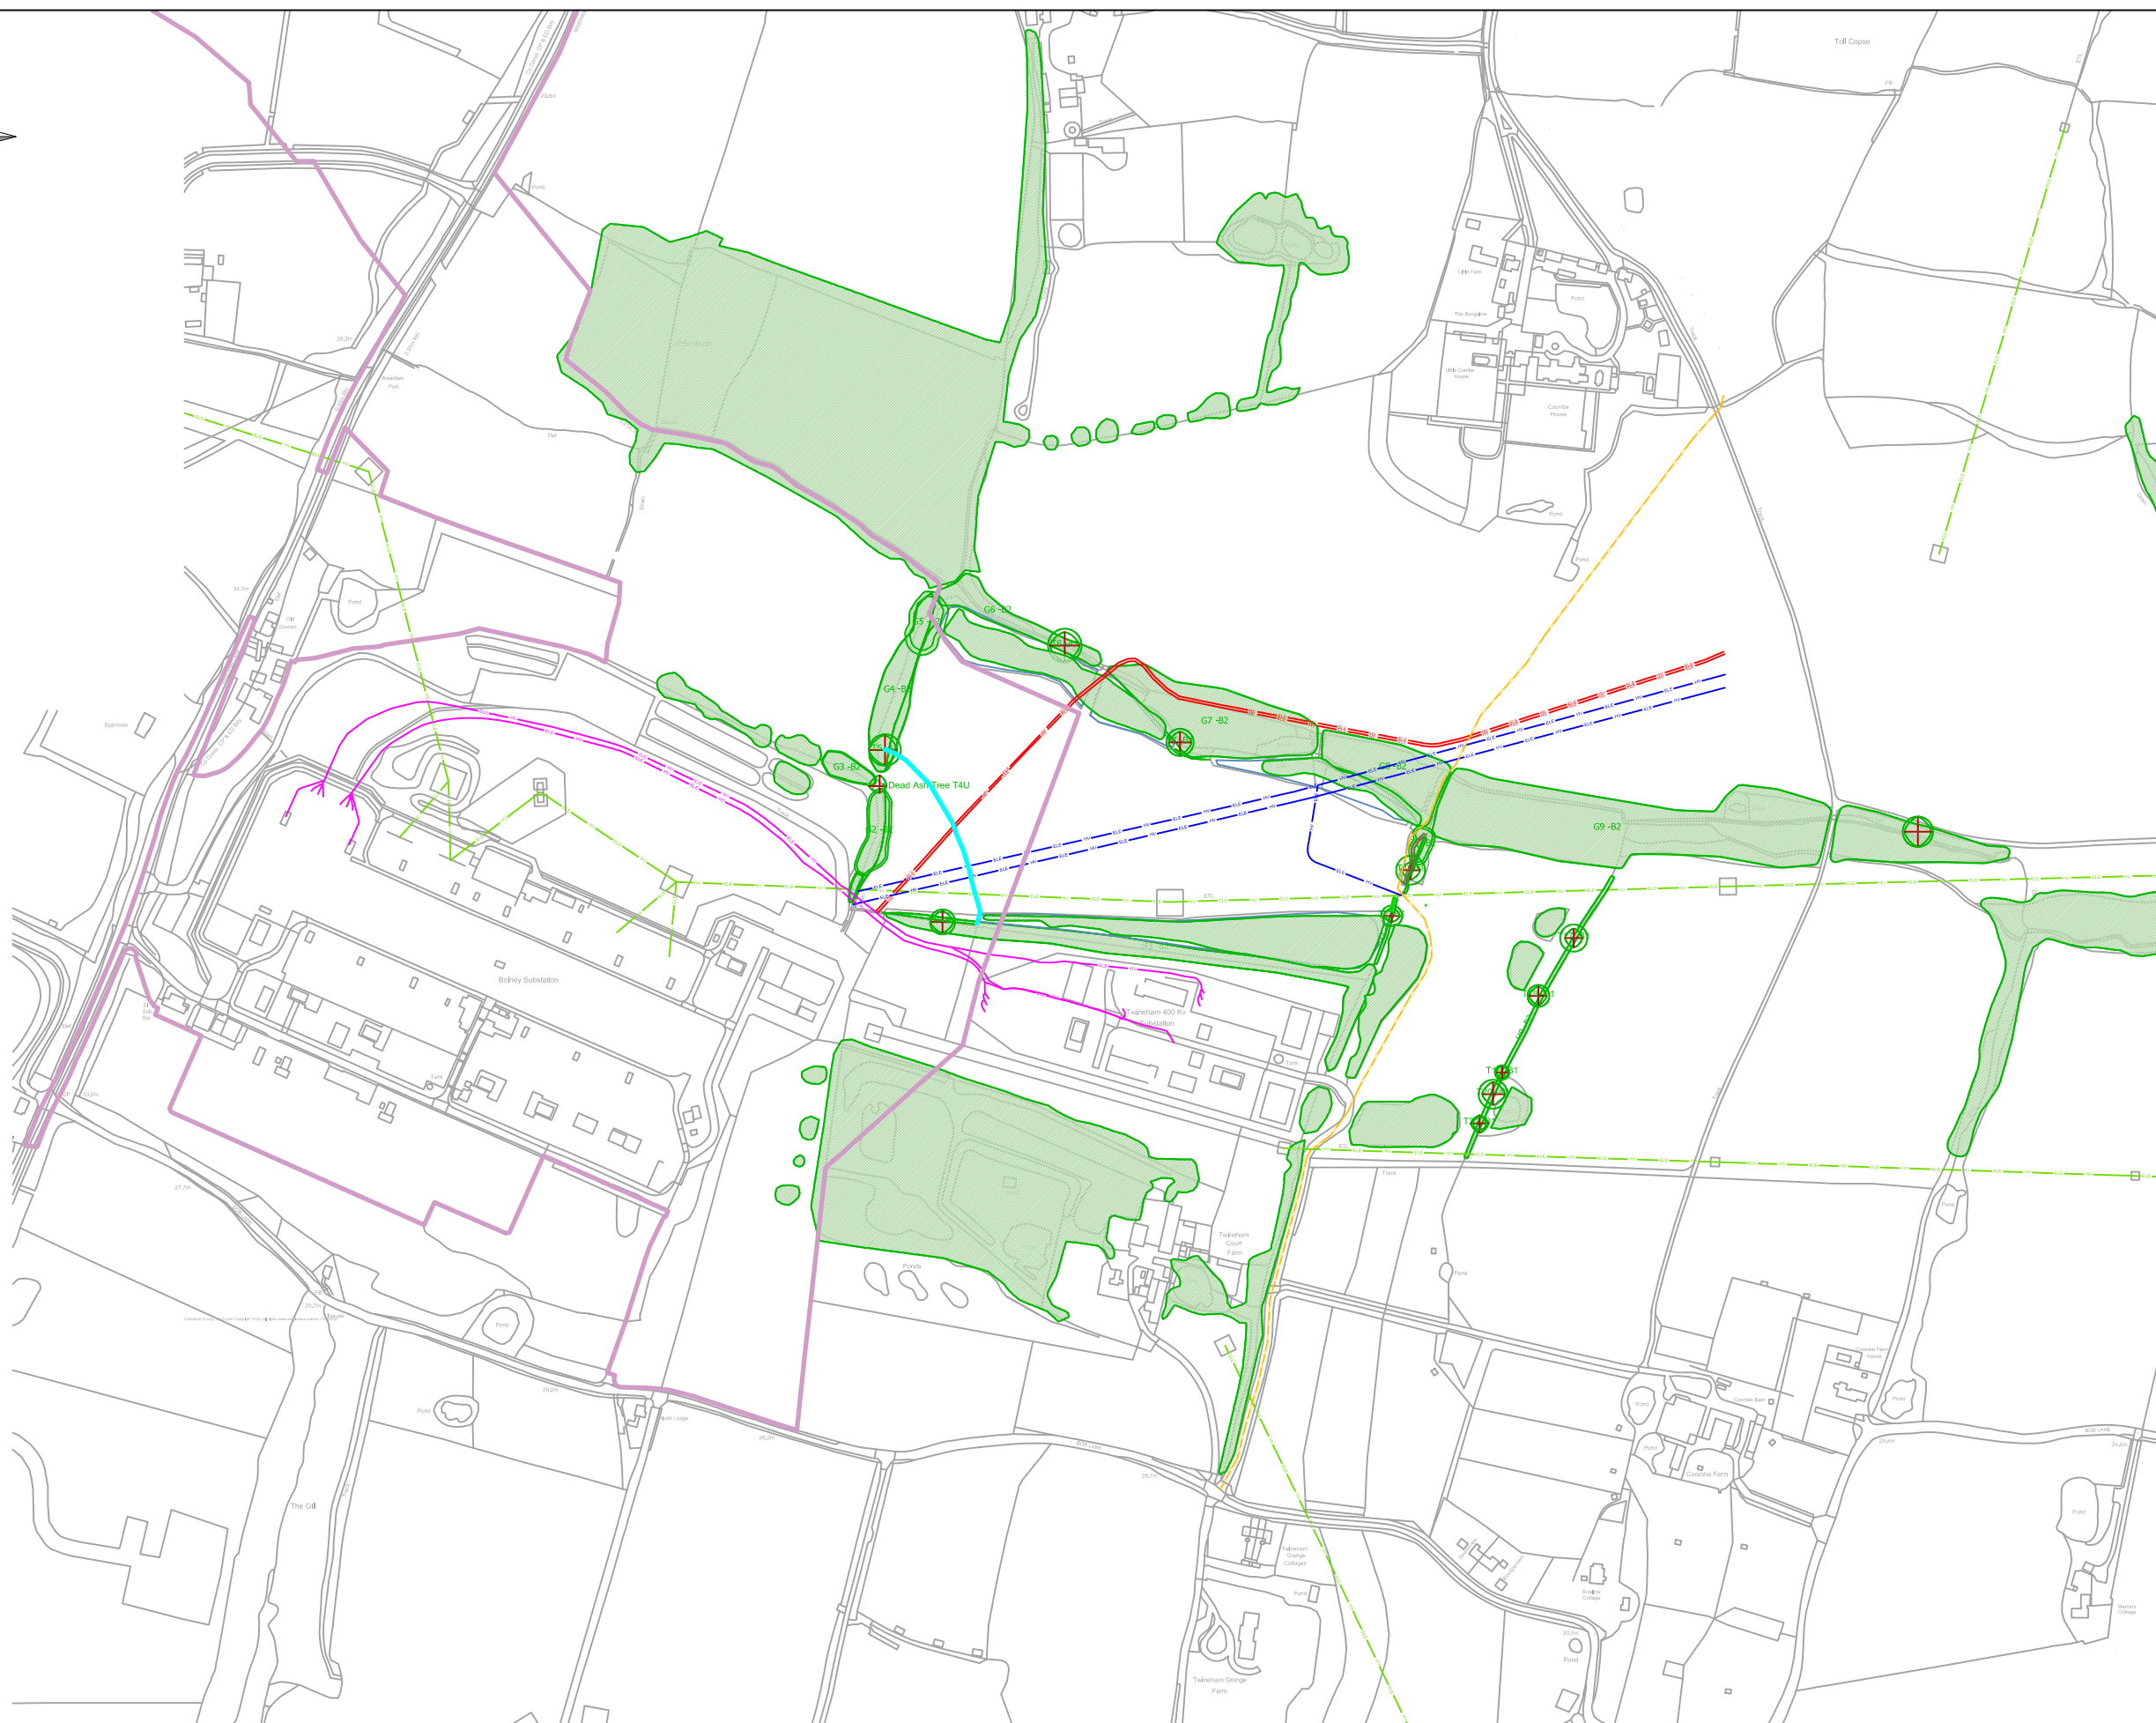

Project:
Land at Coombe Farm, Twineham - Battery Energy Storage System

Consultant:



©2020-2022 by One Planet Developments Limited
Bridlegate Farm, Wincoburn, Colnet BH21 5RS

Drawn by:



CADmando Design & Drafting Solutions Ltd
The Long Barn, The Courtyard, Sowers Drive, Twineham, Dorset, DT10 1JG
Tel: +44 (0) 1864 950919
Mob: +44 (0) 7814436910

Status:
PLANNING

Drawing Title:
Coombe Farm BESS Constraints Plan

Drawn: RL	Checked: JW	First Issued: 20.05.2024
Project Code: OPL005- CP-01	Drawing Number:	
Sheet Size: A3	Scale: 1:5000	Revision: 01

