

DATED 18th January 2023

- (1) THE HONOURABLE JOHN FREDERICK STRUTT
- (2) LONGFIELD SOLAR ENERGY FARM LIMITED
- (3) CHELMSFORD CITY COUNCIL
- (4) BRAINTREE DISTRICT COUNCIL
- (5) ESSEX COUNTY COUNCIL

**DEED OF DEVELOPMENT CONSENT OBLIGATIONS AND
OTHER COVENANTS**

**pursuant to Section 106 of the Town and Country
Planning Act 1990 (as amended), Section 111 of the
Local Government Act 1972
and all other powers enabling
relating to the
Longfield Solar Farm Project in the District Council
administrative areas of Chelmsford and Braintree**



Pinsent Masons

CONTENTS

	Page	
1	DEFINITIONS AND INTERPRETATION	2
2	LEGAL EFFECT	5
3	CONDITIONALITY	5
4	DEVELOPER'S OBLIGATIONS	6
5	THE LOCAL AUTHORITIES' OBLIGATIONS	6
6	REGISTRATION AS LOCAL LAND CHARGE	7
7	RELEASE AND ASSIGNMENT	7
8	FURTHER PLANNING PERMISSIONS AND DEVELOPMENT CONSENT ORDERS	7
9	EXPIRY	7
10	CERTIFICATES OF COMPLIANCE	7
11	NOTICES	8
12	APPROVALS	8
13	THE LOCAL AUTHORITIES' POWERS	8
14	INTEREST	8
15	INDEXATION	8
15	GOOD FAITH	9
16	RIGHTS OF THIRD PARTIES	9
17	JURISDICTION	9
18	COUNTERPARTS	9
19	COSTS	9
20	DISPUTE RESOLUTION	9
	SCHEDULE 1 – SKILLS, SUPPLY CHAIN AND EMPLOYMENT	11
	SCHEDULE 2 – COMMUNITY BENEFIT FUND AND YIELD ENHANCEMENT NETWORK	13
	SCHEDULE 3 – DISCHARGE OF REQUIREMENTS	17
	APPENDIX 1 - PLAN	

THIS DEED is made on



18th January

2023

BETWEEN:

- (1) **THE HONOURABLE JOHN FREDERICK STRUTT** of Terling Place, Terling, Chelmsford CM3 2QW (the "Freehold Owner");
- (2) **LONGFIELD SOLAR ENERGY FARM LIMITED** whose registered office is at Alexander House, 1 Mandarin Road, Rainton Bridge Business Park, Houghton Le Spring, Sunderland, DH4 5RA (company number 11618210) (the "Developer");
- (3) **CHELMSFORD CITY COUNCIL** of Civic Centre, Duke Street, Chelmsford, Essex, CM1 1JE ("CCC");
- (4) **BRAINTREE DISTRICT COUNCIL** of Causeway House, Bocking End, Braintree, CM7 9HB ("BDC"); and
- (5) **ESSEX COUNTY COUNCIL** of County Hall, Market Road, Chelmsford, CM1 1QH ("ECC").

WHEREAS:

- (A) BDC and CCC are the local planning authorities for the area in which the Site is situated and are the enforcing authorities (with respect to their own administrative areas) for the purposes of section 106 of the 1990 Act.
- (B) ECC is the County Council for the area in which the Site is situated. 
- (C) The Freehold Owner is the freehold owner of the Site registered at the Land Registry under title numbers AA16137, AA16138, AA19820, AA21323, AA26936, AA31872 and EX408800 and has agreed to enter into this Deed in order that the Site is bound by the obligations and covenants in Schedule 1 only. By virtue of an option agreement made between the Freehold Owner and the Developer, the Developer has a right to call down a leasehold interest in the Site.  *SUCH PART OF*
- (D) On 28 February 2022 the Developer submitted the Application to the Secretary of State for development consent to construct, operate and decommission the Project. The Application was accepted for examination by the Secretary of State on 28 March 2022.
- (E) It is intended that the Developer will be the undertaker for the purposes of the Development Consent Order and the Developer intends to construct, operate and decommission the Project as authorised by the Development Consent Order (excluding those parts of the Project that will be constructed and operated by National Grid Electricity Transmission plc and UK Power Networks Limited).
- (F) The Local Authorities and the Developer have agreed to enter into this Deed as (with respect to the obligations in Schedule 1 to this Deed only) a development consent obligation under the 1990 Act in order to secure the planning obligations contained in Schedule 1 to this Deed which are necessary to mitigate the impacts of the Project and to make the Project acceptable in planning terms.
- (G) The Local Authorities and the Developer have also agreed to enter into this Deed as (with respect to the covenants in Schedules 2 and 3 to this Deed only) covenants under section 111 of the 1972 Act, which covenants are provided voluntarily by the Developer which are not required to mitigate the impacts of the Project nor make the Project acceptable in planning terms.

1. DEFINITIONS AND INTERPRETATION

1.1 Where in this Deed the following defined terms and expressions are used they shall have the following respective meanings unless otherwise stated:

"1972 Act" means the Local Government Act 1972

"1990 Act"	means the Town and Country Planning Act 1990
"Application"	means the application for a development consent order under section 37 of the Planning Act 2008 in relation to the Project and submitted to the Secretary of State on 28 February 2022 and given reference number EN010118
"Commence"	has the same meaning as in Article 2 of the Development Consent Order and the words " Commencement " and " Commenced " and cognate expressions are to be construed accordingly
"Confirmatory Deed"	means an agreement to be entered into between the Local Authorities and the successor in title to the Developer's leasehold interest in the Site and which is made pursuant to Section 111 of the Local Government Act 1972 and all other relevant enabling powers, with the intent that obligations, covenants and undertakings on the part of the Developer in Schedules 2 and 3 of this Deed shall be enforceable under contract against the new leaseholder of the Site
"Date of Commencement"	of means the date of Commencement of works pursuant to the Development Consent Order, and as notified to the Local Authorities pursuant to clause 4.5.1
"Date of Decommissioning"	of means the date on which the Developer commences the decommissioning of the Project in accordance with the Decommissioning Environmental Management Plan approved under requirement 20 of the Development Consent Order, and as notified to the Local Authorities pursuant to clause 4.5.2
"Date of Final Commissioning"	has the same meaning as in Article 2 of the Development Consent Order, and as notified by the Developer pursuant to requirement 3 of the Development Consent Order
"Date of Final Decommissioning"	means the date on which the Developer completes the decommissioning of the Project in accordance with the Decommissioning Environmental Management Plan approved under requirement 20 of the Development Consent Order, and as notified to the Local Authorities pursuant to clause 4.5.3
"Deed"	means this deed made under section 106 of the 1990 Act, section 111 of the 1972 Act and all other powers enabling
"Development Consent Order"	means the development consent order to be made pursuant to the Application
"Expert"	means the expert appointed by any of the Parties pursuant to Clause 21
"Index"	means the Retail Price Index
"Index Linked"	means such increase to any sum or sums payable under this Deed on an annual basis or pro rata per diem from the date of this Deed to the date of payment based upon the relevant Index last published before the date of this Deed
"Interest Rate"	means 2% above the Bank of England base rate applicable at the date the relevant payment is due
"Local Authorities"	means BDC, CCC and ECC and their successors in function

"Notice"	means the written notification given by any Party to the other Parties of their intention to refer to the Expert any dispute arising between the Parties in respect of any matter contained in this Deed, such notice to specify the matters set out in Clause 21
"Parties"	means BDC, CCC, ECC, the Developer and the Freehold Owner and "Party" means any one of them as the context so requires
"Plan"	means the plan attached to this Deed at Appendix 1 showing the Site
"Project"	means the "authorised development" as defined in Article 2 and Schedule 1 of, and to be authorised by, the Development Consent Order part of which is to be located on the Site
"Secretary of State"	means the Secretary of State for Business, Energy and Industrial Strategy or such other Secretary of State of His Majesty's Government that has the responsibility for determining projects relating to energy development
"Site"	means the land north east of Chelmsford and north of the A12 between Boreham and Hatfield Peverel on which part of the Project is situated and shown edged red on the Plan
"Working Day"	means any day (apart from Saturday, Sunday, the days between 24 December to 1 January inclusive, and any statutory bank holiday) on which clearing banks are open in England for the transaction of ordinary business

1.2 In this Deed, unless stated otherwise:

- 1.2.1 words incorporating the singular include the plural and vice versa and words importing any gender include every gender;
- 1.2.2 words importing persons include firms, companies, corporations, and vice versa;
- 1.2.3 references to the Local Authorities include the successors to their statutory function as local planning authorities;
- 1.2.4 references to the Freehold Owner include references to its successors in title and persons deriving title from it (except where the contrary is expressly provided) and permitted assigns;
- 1.2.5 references to clauses, paragraphs and Schedules are unless otherwise stated references to the relevant clauses and paragraphs of and Schedules to this Deed;
- 1.2.6 words denoting an obligation on a party to do any act, matter or thing include an obligation to procure that it be done and words placing a party under a restriction include an obligation not to cause, permit or suffer any infringement of the restriction;
- 1.2.7 references in this Deed to statutes, by-laws, regulations, orders and delegated legislation shall include any statute, by-law, regulation, order or delegated legislation amending, re-enacting or made pursuant to the same as current and in force from time to time;
- 1.2.8 if any provision of this Deed shall be held to be invalid, illegal or unenforceable, the validity, legality and enforceability of the remaining provisions shall not in any way be deemed thereby to be affected, impaired or called into question;
- 1.2.9 the recitals and headings in this Deed are for ease of reference only and shall not affect its construction or otherwise have any binding legal effect;

- 1.2.10 in the event of any conflict between the provisions of this Deed and of any document annexed hereto or referred to herein, the provisions of this Deed shall prevail;
- 1.2.11 references to "notice" shall mean notice in writing;
- 1.2.12 references to "including" shall mean including without limitation; and
- 1.2.13 the Interpretation Act 1978 shall apply to this Deed.

2. **LEGAL EFFECT**

2.1 This Deed is made pursuant to:

2.1.1 section 106 of the 1990 Act; and

2.1.2 section 111 of the 1972 Act, section 1 of the Localism Act 2011 and all other powers so enabling.

2.2 The obligations, covenants and undertakings on the part of the Developer in Schedule 1 of this Deed are development consent obligations pursuant to and for the purposes of the power referred to in clause 2.1.1 and so as to bind the Site and, subject to Clause 7, the said obligations, covenants and undertakings on the part of the Developer are entered into with the intent that they shall be enforceable by the Local Authorities not only against the Developer and the Freehold Owner but also any successors in title to or assigns of the Freehold Owner as if that person had been an original covenanting party and insofar as any such obligations, covenants and undertakings not capable of falling within section 106 of the 1990 Act are entered into as obligations, covenants and undertakings in pursuance of the powers referred to in clause 2.1.2 with the intent that they shall be enforceable under contract.

2.3 The obligations, covenants and undertakings on the part of the Developer in Schedules 2 and 3 of this Deed are entered into as obligations, covenants and undertakings in pursuance of the powers referred to in clause 2.1.2 with the intent that they shall be enforceable under contract.

2.4 It is hereby agreed that the Developer and the Freehold Owner enter into this Deed with the effect that the development consent obligations in Schedule 1 of this Deed bind the Site.

2.5 The obligations in this Deed shall not be enforceable against any mortgagee or chargee, unless such mortgagee or chargee has become a mortgagee in possession of the Site (or relevant part of the Site), in which case such mortgagee or chargee shall be bound by those obligations in this Deed which were binding upon the person from whom it derives its interest provided that the mortgagee or charge shall not be liable for any breach unless committed or continuing at a time when that party takes possession of the Site (or part thereof).

3. **CONDITIONALITY**

3.1 Subject to clause 3.2, the Parties agree that:

3.1.1 Clauses 1, 2, 3, 6, 7, 8, 9, 11, 12, 13, 16, 17, 18, 19, 20 and 21 shall have operative effect upon the date of this Deed; and

3.1.2 Clauses 4, 5, 10, 14 and 15 shall not have operative effect unless and until the Development Consent Order has come into force.

3.2 Where the Development Consent Order becomes the subject of any judicial review proceedings:

3.2.1 until such time as such proceedings including any appeal have been finally determined, the terms and provisions of this Deed will remain without operative effect unless the Project has been Commenced; and

3.2.2 if following the final determination of such proceedings the Project authorised by the Development Consent Order is capable of being Commenced, then this Deed will take effect in accordance with its terms.

3.3 Wherever in this Deed reference is made to the final determination of judicial review proceedings (or cognate expressions are used) the following provisions will apply:

3.3.1 proceedings by way of judicial review are finally determined:

- (a) when permission to bring a claim for judicial review has been refused and no further application may be made;
- (b) when the court has given judgment in the matter and the time for making an appeal expires without an appeal having been made or permission to appeal is refused; or
- (c) when any appeal is finally determined and no further appeal may be made.

4. **DEVELOPER'S OBLIGATIONS**

4.1 The Developer covenants with BDC to observe and perform the obligations, undertakings, covenants and agreements in the Schedules.

4.2 The Developer covenants with CCC to observe and perform the obligations, undertakings, covenants and agreements in the Schedules.

4.3 The Developer covenants with ECC to observe and perform the obligations, undertakings, covenants and agreements in the Schedules.

4.4 The Developer shall give three months advanced notice in writing to the Local Authorities of the anticipated date of Commencement of the Project.

4.5 The Developer shall give 20 Working Days advanced notice in writing to the Local Authorities of the anticipated date of:

4.5.1 The Date of Commencement;

4.5.2 The Date of Decommissioning;

4.5.3 The Date of Final Decommissioning; and

4.5.4 Where the Development Consent Order becomes the subject of any judicial review proceedings, the date the Project authorised by the Development Consent Order is capable of being Commenced (if the Project is capable of being commenced in accordance with clause 3.2.2).

4.6 From the date the Developer acquires a leasehold interest in the Site until the discharge of all obligations in Schedules 2 and 3, the Developer covenants to require any successor in title to the Developer's leasehold interest to enter into and deliver to the Local Authorities an executed Confirmatory Deed with the intent that the obligations, covenants and undertakings on the part of the Developer in Schedules 2 and 3 of this Deed shall be enforceable under contract against any new leaseholder of the Site.

5. **THE LOCAL AUTHORITIES' OBLIGATIONS**

5.1 BDC covenants with the Developer to observe and perform the covenants and obligations on their part contained in the Schedules.

5.2 CCC covenants with the Developer to observe and perform the covenants and obligations on their part contained in the Schedules.

5.3 ECC covenants with the Developer to observe and perform the covenants and obligations on their part contained in the Schedules.

6. **REGISTRATION AS LOCAL LAND CHARGE**

6.1 This Deed shall be registered by the Local Authorities as a local land charge in the register of local land charges pursuant to the Local Land Charges Act 1975.

6.2 The Local Authorities shall upon receipt of a request in writing from the Developer or the Freehold Owner either remove this Deed from the register of local land charges upon the Date of Decommissioning or make a relevant note on the said register as to compliance with the obligations contained in this Deed, unless already removed pursuant to clause 9.1.

7. **RELEASE AND ASSIGNMENT**

7.1 No person shall be liable for any breach of the development consent obligations or other provisions of this Deed after it shall have parted with its interest in the Site or the relevant part thereof but without prejudice to any rights of the Local Authorities or either of them in respect of any antecedent breach of those obligations.

7.2 In the event that:

7.2.1 any person other than the Developer is appointed as an "undertaker" (as defined in the Development Consent Order) for the purposes of the Development Consent Order (excluding those parts of the Project that will be constructed and operated by National Grid Electricity Transmission plc and UK Power Networks Limited); or

7.2.2 powers of the "undertaker" under the Development Consent Order are devolved to any other person in connection with the Project (excluding those parts of the Project that will be constructed and operated by National Grid Electricity Transmission plc and UK Power Networks Limited),

and the provisions of this Deed are not otherwise made directly enforceable against any such person (the "Transferee"), the Developer will without delay require the Transferee to enter into a deed in favour of the Local Authorities that the Transferee shall observe and perform such of the covenants and obligations on the Developer under this Deed as relate to the exercise of the powers which have been transferred as though the Transferee had been an original party to this Deed and for the avoidance of doubt this requirement shall apply to the provisions of Schedules 2 and 3 of this Deed.

8. **FURTHER PLANNING PERMISSIONS AND DEVELOPMENT CONSENT ORDERS**

8.1 Nothing in this Deed shall be construed as prohibiting or limiting the rights of the Developer or the Freehold Owner to use or develop any part of the Site in accordance with and to the extent permitted by a certificate of lawful use, planning permission, development consent order or other statutory authority granted either before or after the date of this Deed, other than the Development Consent Order.

9. **EXPIRY**

9.1 If the Development Consent Order expires or is quashed or revoked prior to Commencement then this Deed shall immediately determine and cease to have effect and the Local Authorities shall cancel all entries made in their register of local land charges in respect of this Deed.

10. **CERTIFICATES OF COMPLIANCE**

10.1 The Local Authorities shall upon written request certify compliance with the development consent obligations in this Deed.

11. NOTICES

- 11.1 Any notice, consent or approval required to be given under this Deed shall be in writing and shall be sent to the address and marked for the attention of the persons identified below or instead to such other persons as may be substituted for them from time to time.
- 11.2 Any such notice must be delivered by hand or by pre-paid special delivery post (unless the receiving party agrees to receive the notice electronically) and shall conclusively be deemed to have been received:
- 11.2.1 if delivered by hand, on the next Working Day after the day of delivery; and
- 11.2.2 if sent by special delivery post and posted within the United Kingdom, on the day 2 Working Days after the date of posting.
- 11.3 A notice or communication shall be served or given:
- 11.3.1 on BDC at its address given above or such other address for service as shall have been previously notified in writing to the other Parties and any such notice shall be marked for the attention of Planning and Development Manager;
- 11.3.2 on CCC at its address given above or such other address for service as shall have been previously notified in writing to the other Parties and any such notice shall be marked for the attention of Director of Sustainable Communities;
- 11.3.3 on ECC at its address given above or such other address for service as shall have been previously notified in writing to the other Parties and any such notice shall be marked for the attention of Head of Planning;
- 11.3.4 on the Freehold Owner at its address given above or such other address for service as shall have been previously notified in writing to the other Parties and any such notice shall be marked for the attention of The Honourable John Frederick Strutt; and
- 11.3.5 on the Developer at its address given above or such other address for service as shall have been previously notified in writing to the other Parties and any such notice shall be marked for the attention of The Company Secretary, EDF Energy Renewables Limited.

12. APPROVALS

- 12.1 Where any approval, agreement, consent, confirmation or an expression of satisfaction is required under the terms of this Deed such approval, agreement, consent, confirmation or expression of satisfaction shall be given in writing and shall not be unreasonably withheld or delayed.

13. THE LOCAL AUTHORITIES' POWERS

- 13.1 Nothing in this Deed shall fetter the respective statutory rights, powers or duties of the Local Authorities as local planning authorities or as highway authorities as the case may be.

14. INTEREST

- 14.1 Where any obligation in this Deed is expressed to require the Developer to pay any sum of money, interest at the Interest Rate shall be payable in addition to the sum of money itself calculated from the due date to the date on which the sum of money is actually paid.

15. INDEXATION

- 15.1 The Skills and Education Contribution and the Community Benefit Fund and the fees payable pursuant to paragraph 3.3 of Schedule 1 shall be Index Linked.

16. **GOOD FAITH**

16.1 The Parties agree with each other to act reasonably and in good faith in the discharge of the obligations contained in this Deed.

17. **RIGHTS OF THIRD PARTIES**

17.1 It is not intended that any person who is not a party to this Deed shall have any right under the Contracts (Rights of Third Parties) Act 1999 to enforce any term of this Deed.

18. **JURISDICTION**

18.1 This Deed including its construction, validity, performance and enforcement and any dispute or claim arising out of or in connection with it or its subject matter or formation (including non-contractual disputes or claims) shall be governed by and construed in accordance with English law.

18.2 Each Party irrevocably agrees that the courts of England and Wales shall have exclusive jurisdiction to settle any dispute or claim arising out of or in connection with this Deed or its subject matter or formation (including non-contractual disputes or claims).

19. **COUNTERPARTS**

19.1 This Deed may be executed in any number of counterparts, each of which is an original and all of which may together evidence the same agreement.

20. **COSTS**

20.1 The Developer shall pay on completion of this Deed the reasonable legal and planning costs of the Local Authorities incurred in the preparation, negotiation and execution of this Deed.

21. **DISPUTE RESOLUTION**

21.1 In the event of any dispute arising between the Parties in respect of any matter contained in this Deed the same may be referred to the Expert by any Party serving the other Parties with a Notice.

21.2 The Notice must specify:

21.2.1 the nature, basis and brief description of the dispute;

21.2.2 the clause of this Deed or paragraph of a Schedule of this Deed to which the dispute has arisen; and

21.2.3 the proposed Expert.

21.3 The Expert shall be an independent person possessing expertise relevant to the dispute and in the event that the Parties are unable to agree whom should be appointed as the Expert within twenty (20) Working Days after the date of the Notice then any Party may request:

21.3.1 if such dispute shall relate to matters concerning the construction, interpretation and/or the application of this Deed, the Chairman of the Bar Council to nominate the Expert;

21.3.2 if such dispute shall relate to matters necessitating any calculation or otherwise concerning a financial aspect of this Deed, the President of the Institute of Chartered Accountants in England and Wales to nominate the Expert;

21.3.3 if such dispute shall relate to matters requiring a specialist chartered surveyor, the President of the Royal Institute of Chartered Surveyors to nominate the Expert; or

21.3.4 in all other cases, the President of the Law Society to nominate the Expert.

- 21.4 The Expert shall act as an expert and not as an arbitrator and whose cost shall be at their discretion or in the event that they make no determination, such costs will be borne by the Parties to the dispute in equal shares.
- 21.5 The Expert shall be appointed (through an agreed request statement setting out exactly the questions that they are to determine submitted jointly by the Parties) subject to an express requirement that they reach a decision in accordance with clause 21.7.
- 21.6 The Expert shall be required to give notice to each of the said Parties to the dispute inviting each of them to submit to them within twenty (20) Working Days from the date of their appointment written submissions and supporting material and shall afford to the said Parties an opportunity to make counter submissions within a further ten (10) Working Days in respect of any such submission and material.
- 21.7 The Expert shall reach their decision and communicate it to the Parties to the dispute within the minimum practical timescale allowing for the nature and complexity of the dispute and in any event not more than twenty (20) Working Days from the date of receipt of the written submissions and counter submissions under clause 21.6 above
- 21.8 In the absence of manifest error the Expert's decision shall be binding on the Parties.

SCHEDULE 1

SKILLS, SUPPLY CHAIN AND EMPLOYMENT PLAN

1. DEFINITIONS AND INTERPRETATION

1.1 Where in this Schedule the following defined terms and expressions are used they shall have the following respective meanings unless otherwise stated:

“Local Area” means the administrative areas of BDC and CCC;

“Local Companies” means companies within the Local Area;

“Skills and Education Contribution” means the sum of £2,100,000 payable by the Developer to ECC in accordance with paragraph 3.1 for the purpose of increasing opportunities in the Local Area for individuals in the renewable and sustainable development sector, which may include the provision of training and apprenticeships; and

“Skills, Supply Chain and Employment Plan” means a plan which must contain the following:

(a) details of the work areas required for the construction and operation of the Project and how they are to be advertised to maximise opportunities for Local Companies;

(b) details of those elements of the supply chain required for the construction and operation of the Project and which provide opportunities for Local Companies and how those opportunities are to be advertised so as to maximise opportunities for Local Companies;

(c) details of how the Developer and its contractors are to advertise the construction and operation jobs available so as to maximise the opportunities for those in the Local Area;

(d) details of any training the Developer and its contractors may offer from time to time in order to up-skill individuals from the Local Area in the construction and/or operation of a renewable energy scheme;

(e) details of the monitoring of the performance of the Skills, Supply Chain and Employment Plan and the submission of such monitoring to the Local Authorities. Such monitoring to include, where relevant, any recommendations for how the Skills, Supply Chain and Employment Plan can be improved; and

(f) details of the arrangements for collaborative working between the Local Authorities and the Developer and how the Developer and the Local Authorities shall work together to establish and implement the initiatives set out within the plan.

2. SKILLS, SUPPLY CHAIN AND EMPLOYMENT PLAN

2.1 The Developer covenants to submit to the Local Authorities for approval the Skills, Supply Chain and Employment Plan three months prior to Commencement of the Project.

2.2 The Developer must not Commence the Project until the Skills, Supply Chain and Employment Plan has been approved by the Local Authorities and the Developer must thereafter carry out the approved

Skills, Supply Chain and Employment Plan from the Commencement of the Project until the Date of Decommissioning.

- 2.3 The Developer and the Local Authorities agree that contracts for any works conducted by National Grid Electricity Transmission plc and UK Power Networks Limited will not be included within the Skills, Supply Chain and Employment Plan.
- 2.4 The Developer and the Local Authorities shall work together to establish and implement the initiatives set out within the Skills, Supply Chain and Employment Plan.
- 2.5 The Developer covenants to use reasonable endeavours to work with the stakeholders identified to it by the Local Authorities to implement the Skills, Supply Chain and Employment Plan.
- 2.6 The Developer shall use reasonable endeavours to procure that the contractors engaged in the construction and operation of the Project assist in the implementation of the Skills, Supply Chain and Employment Plan.
- 2.7 For the avoidance of doubt, the Skills, Supply Chain and Employment Plan shall not require the Developer or any contractors, to award any contract for the construction and operation of the Project to any specific company.

3. **SKILLS AND EDUCATION CONTRIBUTION**

- 3.1 The Developer shall pay the Skills and Education Contribution to ECC in the following instalments:
 - 3.1.1 £50,000 Index Linked on or before Date of Commencement; and
 - 3.1.2 £50,000 Index Linked annually on each anniversary of the Date of Commencement occurring until the Date of Decommissioning,

subject to the total amount payable pursuant to this paragraph 3.1 not exceeding £2,100,000 Index Linked (excluding the administrative fee payable pursuant to paragraph 3.3 below) such amounts are to be applied by ECC to increase opportunities in the Local Area for individuals in the renewable and sustainable development sector, which may include the provision of training and apprenticeships.

- 3.2 Upon receipt of a request in writing from the Developer to be made to ECC within 12 months of the Date of Decommissioning, ECC must repay to the Developer or its nominee any part of the Skills and Education Contribution that at the time of the request remains unspent, unless ECC is committed to expenditure of the Skills and Education Contribution on existing training contracts and apprenticeships and unless otherwise agreed in writing by the Developer and ECC.
- 3.3 The Developer shall pay an administrative fee (over and above the Skills and Education Contribution) to ECC as a fee towards ECC's operational costs of administering and applying the Skills and Education Contribution in the following instalments:
 - 3.3.1 £5,000 on or before the Date of Commencement; and
 - 3.3.2 £5,000 annually on each anniversary of the Date of Commencement occurring until the Date of Decommissioning.

SCHEDULE 2

PART 1: COMMUNITY BENEFIT FUND

1. DEFINITIONS AND INTERPRETATION

1.1 Where in this Part of this Schedule the following defined terms and expressions are used they shall have the following respective meanings unless otherwise stated:

"Administration Agreement" means a deed to be entered into between the Developer and the Essex Community Foundation (or such new trust, as determined pursuant to this Part of this Schedule) and ECC providing for:

- (i) The payment of some or all of the Community Benefit Fund for the purpose of delivering broader benefits from the Project for communities living in the Area of Benefit;
- (ii) The administration and application of the Community Benefit Fund by the Essex Community Foundation (or by the new trust, as applicable); and
- (iii) The establishment of the Panel,

for the purpose of delivering broader benefits from the Project for communities living in the Area of Benefit;

"Area of Benefit" means the geographical areas within the administrative boundaries of Braintree District Council and Chelmsford City Council;

"Community Benefit Fund" means a fund in the sum of £5,720,000 to be paid by the Developer in accordance with paragraph 2.3;

"Essex Community Foundation" means the registered charity of that name whose registered charity number is 1052061 and whose company number is 03062567;

"Panel" means a decision-making body established by the Administration Agreement and in accordance with paragraph 2.4 below to administer the Community Benefit Fund; and

"Trust Documents" means the trust deed and any other documentation required to be entered into by ECC and the Developer (including a new Administration Agreement) in order to establish a charitable trust for the purpose of delivering broader benefits from the Project for communities living in the Area of Benefit in the event that the Panel consider, pursuant to paragraphs 2.6 to 2.9, that Essex Community Foundation is no longer to be involved in the application of the Community Benefit Fund.

2. COMMUNITY BENEFIT FUND

2.1 The Community Benefit Fund shall be for the purpose of delivering broader benefits from the Project for communities living in the Area of Benefit.

2.2 At least three months prior to Commencement of the Project ECC and the Developer shall enter into an Administration Agreement and any other documentation required with the Essex Community Foundation to provide for the payment and administration of the Community Benefit Fund pursuant to paragraph 2.3.

2.3 Subject to the following paragraphs of this Part of this Schedule, the Developer shall pay the Community Benefit Fund to ECC in the following instalments:

2.3.1 £130,000 Index Linked on or before the Date of Commencement; and

2.3.2 £130,000 Index Linked annually on each anniversary of the Date of Commencement occurring until the Date of Final Decommissioning,

subject to the total amount payable pursuant to this paragraph 2.3 not exceeding £5,720,000 Index Linked (excluding the administrative fees payable pursuant to paragraphs 2.4.6 and 2.4.7 below), such amounts are to be paid by ECC to the Essex Community Foundation on the basis they will be applied by the Essex Community Foundation in accordance with the terms of the relevant Administration Agreement for the purpose of delivering broader benefits from the Project for communities living in the Area of Benefit.

2.4 The Developer and ECC shall ensure that the Administration Agreement entered into pursuant to paragraph 2.2 provides as follows:

2.4.1 The Panel shall agree its terms of reference for its administration of the Community Benefit Fund within 3 months of the Date of Commencement;

2.4.2 The Panel shall comprise no more than 8 members, with three of those members being one representative from each of BDC, CCC and ECC, one member being a representative of the Developer, one member being an Essex Community Foundation representative, and three members being representatives of the general public;

2.4.3 All members of the Panel, other than the representative of the Essex Community Foundation, shall have voting rights;

2.4.4 The Panel members who are representatives of the general public shall serve for two years, with the potential for a third year to be reviewed and agreed in respect of each such member jointly by the members of the Panel representing the Developer, BDC, CCC, ECC and the Essex Community Foundation;

2.4.5 The Community Benefit Fund may not be applied for any purpose other than delivering broader benefits from the Project for communities living in the Area of Benefit;

2.4.6 On the dates of payment referred to at paragraph 2.3.1 and paragraph 2.3.2 above the Developer shall pay an administrative fee (over and above the Community Benefit Fund) to ECC as a contribution towards the operational costs of administering and applying the Community Benefit Fund, and the total amount payable to ECC as the administrative fee shall not exceed the amount that is 3% of the Community Benefit Fund; and

2.4.7 The Developer shall pay an administrative fee (over and above the Community Benefit Fund) to Essex Community Foundation as a contribution towards the operational costs of administering and applying the Community Benefit Fund.

2.5 On the fifth anniversary of the Date of Commencement, the Panel may review the Essex Community Foundation's administration and application of the Community Benefit Fund.

2.6 Paragraph 2.7 shall apply if, following a review carried out by the Panel pursuant to paragraph 2.5, the Panel determines that it no longer wishes the Community Benefit Fund to be administered and applied by the Essex Community Foundation and ECC serves notice on the Essex Community Foundation to that effect.

2.7 Where this paragraph 2.7 applies, following the service of a notice on the Essex Community Foundation in accordance with paragraph 2.6:

2.7.1 ECC shall thereafter cease to make payments to the Essex Community Foundation pursuant to paragraph 2.3;

2.7.2 ECC and the Developer shall not renew or enter into any new Administration Agreement with the Essex Community Foundation;

- 2.7.3 As soon as reasonably practicable and no later than six months following service of the notice in accordance with paragraph 2.6, ECC and the Developer shall complete the Trust Documents to establish a new trust to administer and apply the remainder of the Community Benefit Fund for the purpose of delivering broader benefits from the Project for communities living in the Area of Benefit; and
- 2.7.4 Following establishment of a trust by ECC and the Developer pursuant to paragraph 2.7.3, ECC shall:
- (a) Pay the remainder of the Community Benefit Fund to the trustees of that trust in accordance with paragraph 2.8; and
 - (b) Unless otherwise agreed between the Developer and the Local Authorities, procure that any unallocated monies previously paid to the Essex Community Foundation pursuant to paragraph 2.3 shall be transferred to the trustees of that trust.
- 2.8 Where paragraph 2.7 applies, ECC shall pay the remainder of the Community Benefit Fund (paid to it by the Developer pursuant to paragraph 2.3) into the trust established pursuant to paragraph 2.7.3 in accordance with the Trust Documents and for the purpose of delivering broader benefits from the Project for communities living in the Area of Benefit.
- 2.9 If, after using reasonable endeavours, ECC and the Developer are unable to enter into an Administration Agreement with the Essex Community Foundation pursuant to paragraph 2.2, ECC and the Developer shall establish a new trust to administer and apply the Community Benefit Fund for the purpose of delivering broader benefits from the Project for communities living in the Area of Benefit and all references to the Essex Community Foundation in this Part of Schedule 2 shall be deemed to be references to such new trust.
- 2.10 The maximum liability of the Developer pursuant to this Part of Schedule 2 is £5,720,000 Index Linked (excluding the administrative fees payable pursuant to paragraphs 2.4.6 and 2.4.7).

PART 2: YIELD ENHANCEMENT NETWORK

3. DEFINITIONS AND INTERPRETATION

- 3.1 Where in this Part of this Schedule the following defined term is used it shall have the following meaning unless otherwise stated:

“Yield Enhancement Network” means the yield enhancement scheme operated by RSK ADAS Ltd with the purpose of improving crop performance, yield and efficiency of agricultural land, or such alternate scheme with a similar purpose.

4. YIELD ENHANCEMENT NETWORK MEMBERSHIP

- 4.1 For three years following the Date of Commencement, the Developer shall fund membership of the Yield Enhancement Network with respect to agricultural land that is managed as part of land in the Freehold Owner’s ownership, located outside, but in close proximity to the Site.
- 4.2 On or before the Date of Commencement the Developer must give notice to the Local Authorities to confirm that the first year of membership of the Yield Enhancement Network has been paid in accordance with paragraph 4.1, and thereafter, on the first and second anniversary of the date the first notice is given under this paragraph, provide a further notice to the Local Authorities to confirm that a further year of membership of the Yield Enhancement Network has been has been paid in accordance with paragraph 4.1.
- 4.3 Not to Commence the Project until the first notice has been given pursuant to paragraph 4.2.

SCHEDULE 3

DISCHARGE OF REQUIREMENTS

1. The Developer and the Local Authorities are committed to working collaboratively with respect to the discharge of the requirements contained in Schedule 2 of the Development Consent Order and in responding to consultations in relation to the requirements contained in Schedule 2 of the Development Consent Order ("**Requirements**").
2. Ahead of the Developer starting to submit applications for the discharge of Requirements to BDC or CCC, the Developer and the Local Authorities shall use reasonable endeavours to agree a resourcing strategy.
3. The Developer, and the Local Authorities agree that the purpose of the resourcing strategy to be entered into pursuant to paragraph 2 is to ensure the discharge of Requirements for the Project is appropriately resourced by and the Local Authorities, and that it is intended to:
 - 3.1 Provide for a sum of money to be made available by the Developer for and the Local Authorities' reasonably incurred costs of discharging the Requirements for the Project;
 - 3.2 Identify relevant personnel from and the Local Authorities who are available to work on the discharge of Requirements for the Project; and
 - 3.3 Set out agreement on rates to be charged for work undertaken by the Local Authorities' personnel in connection with the discharge of Requirements, and any invoicing, payment and recording requirements of the parties.


IN WITNESS whereof the parties hereto have executed this agreement as a deed on the date and year first before written

EXECUTED as a Deed (but not delivered until dated))
by affixing)
the Common Seal of)
CHELMSFORD CITY COUNCIL
in the presence of:-

Authorised Signatory

Mayor

EXECUTED as a Deed (but not delivered until dated))
by affixing)
the Common Seal of)
BRAINTREE DISTRICT COUNCIL
in the presence of:-

 

EXECUTED as a Deed (but not delivered until dated))
by affixing)
the Common Seal of)
ESSEX COUNTY COUNCIL
in the presence of:-

Attesting Officer


IN WITNESS whereof the parties hereto have executed this agreement as a deed on the date and year first before written

EXECUTED as a Deed (but not delivered until dated))
by affixing)
the Common Seal of)
CHELMSFORD CITY COUNCIL
in the presence of:-



SEALING REGISTER
REFERENCE
08 / 23

Authorised Signatory

 

Mayor



EXECUTED as a Deed (but not delivered until dated))
by affixing)
the Common Seal of)
BRAINTREE DISTRICT COUNCIL
in the presence of:-

Authorised Signatory

EXECUTED as a Deed (but not delivered until dated))
by affixing)
the Common Seal of)
ESSEX COUNTY COUNCIL
in the presence of:-

Attesting Officer

IN WITNESS whereof the parties hereto have executed this agreement as a deed on the date and year first before written

EXECUTED as a Deed (but not delivered until dated)
by affixing
the Common Seal of
CHELMSFORD CITY COUNCIL
in the presence of:-

)
)
)

Authorised Signatory


Mayor

EXECUTED as a Deed (but not delivered until dated)
by affixing
the Common Seal of
BRAINTREE DISTRICT COUNCIL
in the presence of:-

)
)
)

Authorised Signatory

EXECUTED as a Deed (but not delivered until dated)
by affixing
the Common Seal of
ESSEX COUNTY COUNCIL
in the presence of:-

 

Attesting Officer




APPENDIX 1

PLAN




COPYRIGHT GATELEY HAMER LIMITED. THIS DOCUMENT HAS BEEN PREPARED PURSUANT TO AND SUBJECT TO THE TERMS OF APPOINTMENT BY THE CLIENT AND FOR THE SPECIFIC PURPOSES CONNECTED WITH THE PROJECT ONLY. IT SHOULD NOT BE RELIED UPON BY ANY OTHER PARTY OR USED FOR ANY OTHER PURPOSE. GATELEY HAMER ACCEPTS NO LIABILITY WHICH MAY ARISE FROM REliance OR USE OF THIS DOCUMENT OR THE DATA CONTAINED HEREIN BY ANY OTHER PARTY OR FOR ANY OTHER PURPOSE.

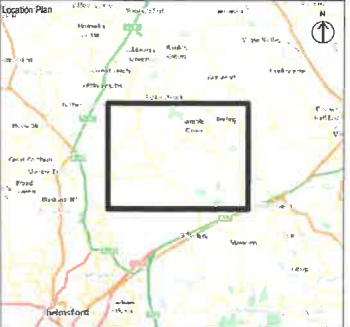

- Notes
1. DO NOT SCALE FROM THIS DRAWING, USE ONLY PRINTED DIMENSIONS
 2. ALL DIMENSIONS ARE IN METRES UNLESS STATED OTHERWISE
 3. THIS DRAWING IS TO BE READ IN CONJUNCTION WITH ALL OTHER RELEVANT DOCUMENTATION

Key to Symbols

 Property

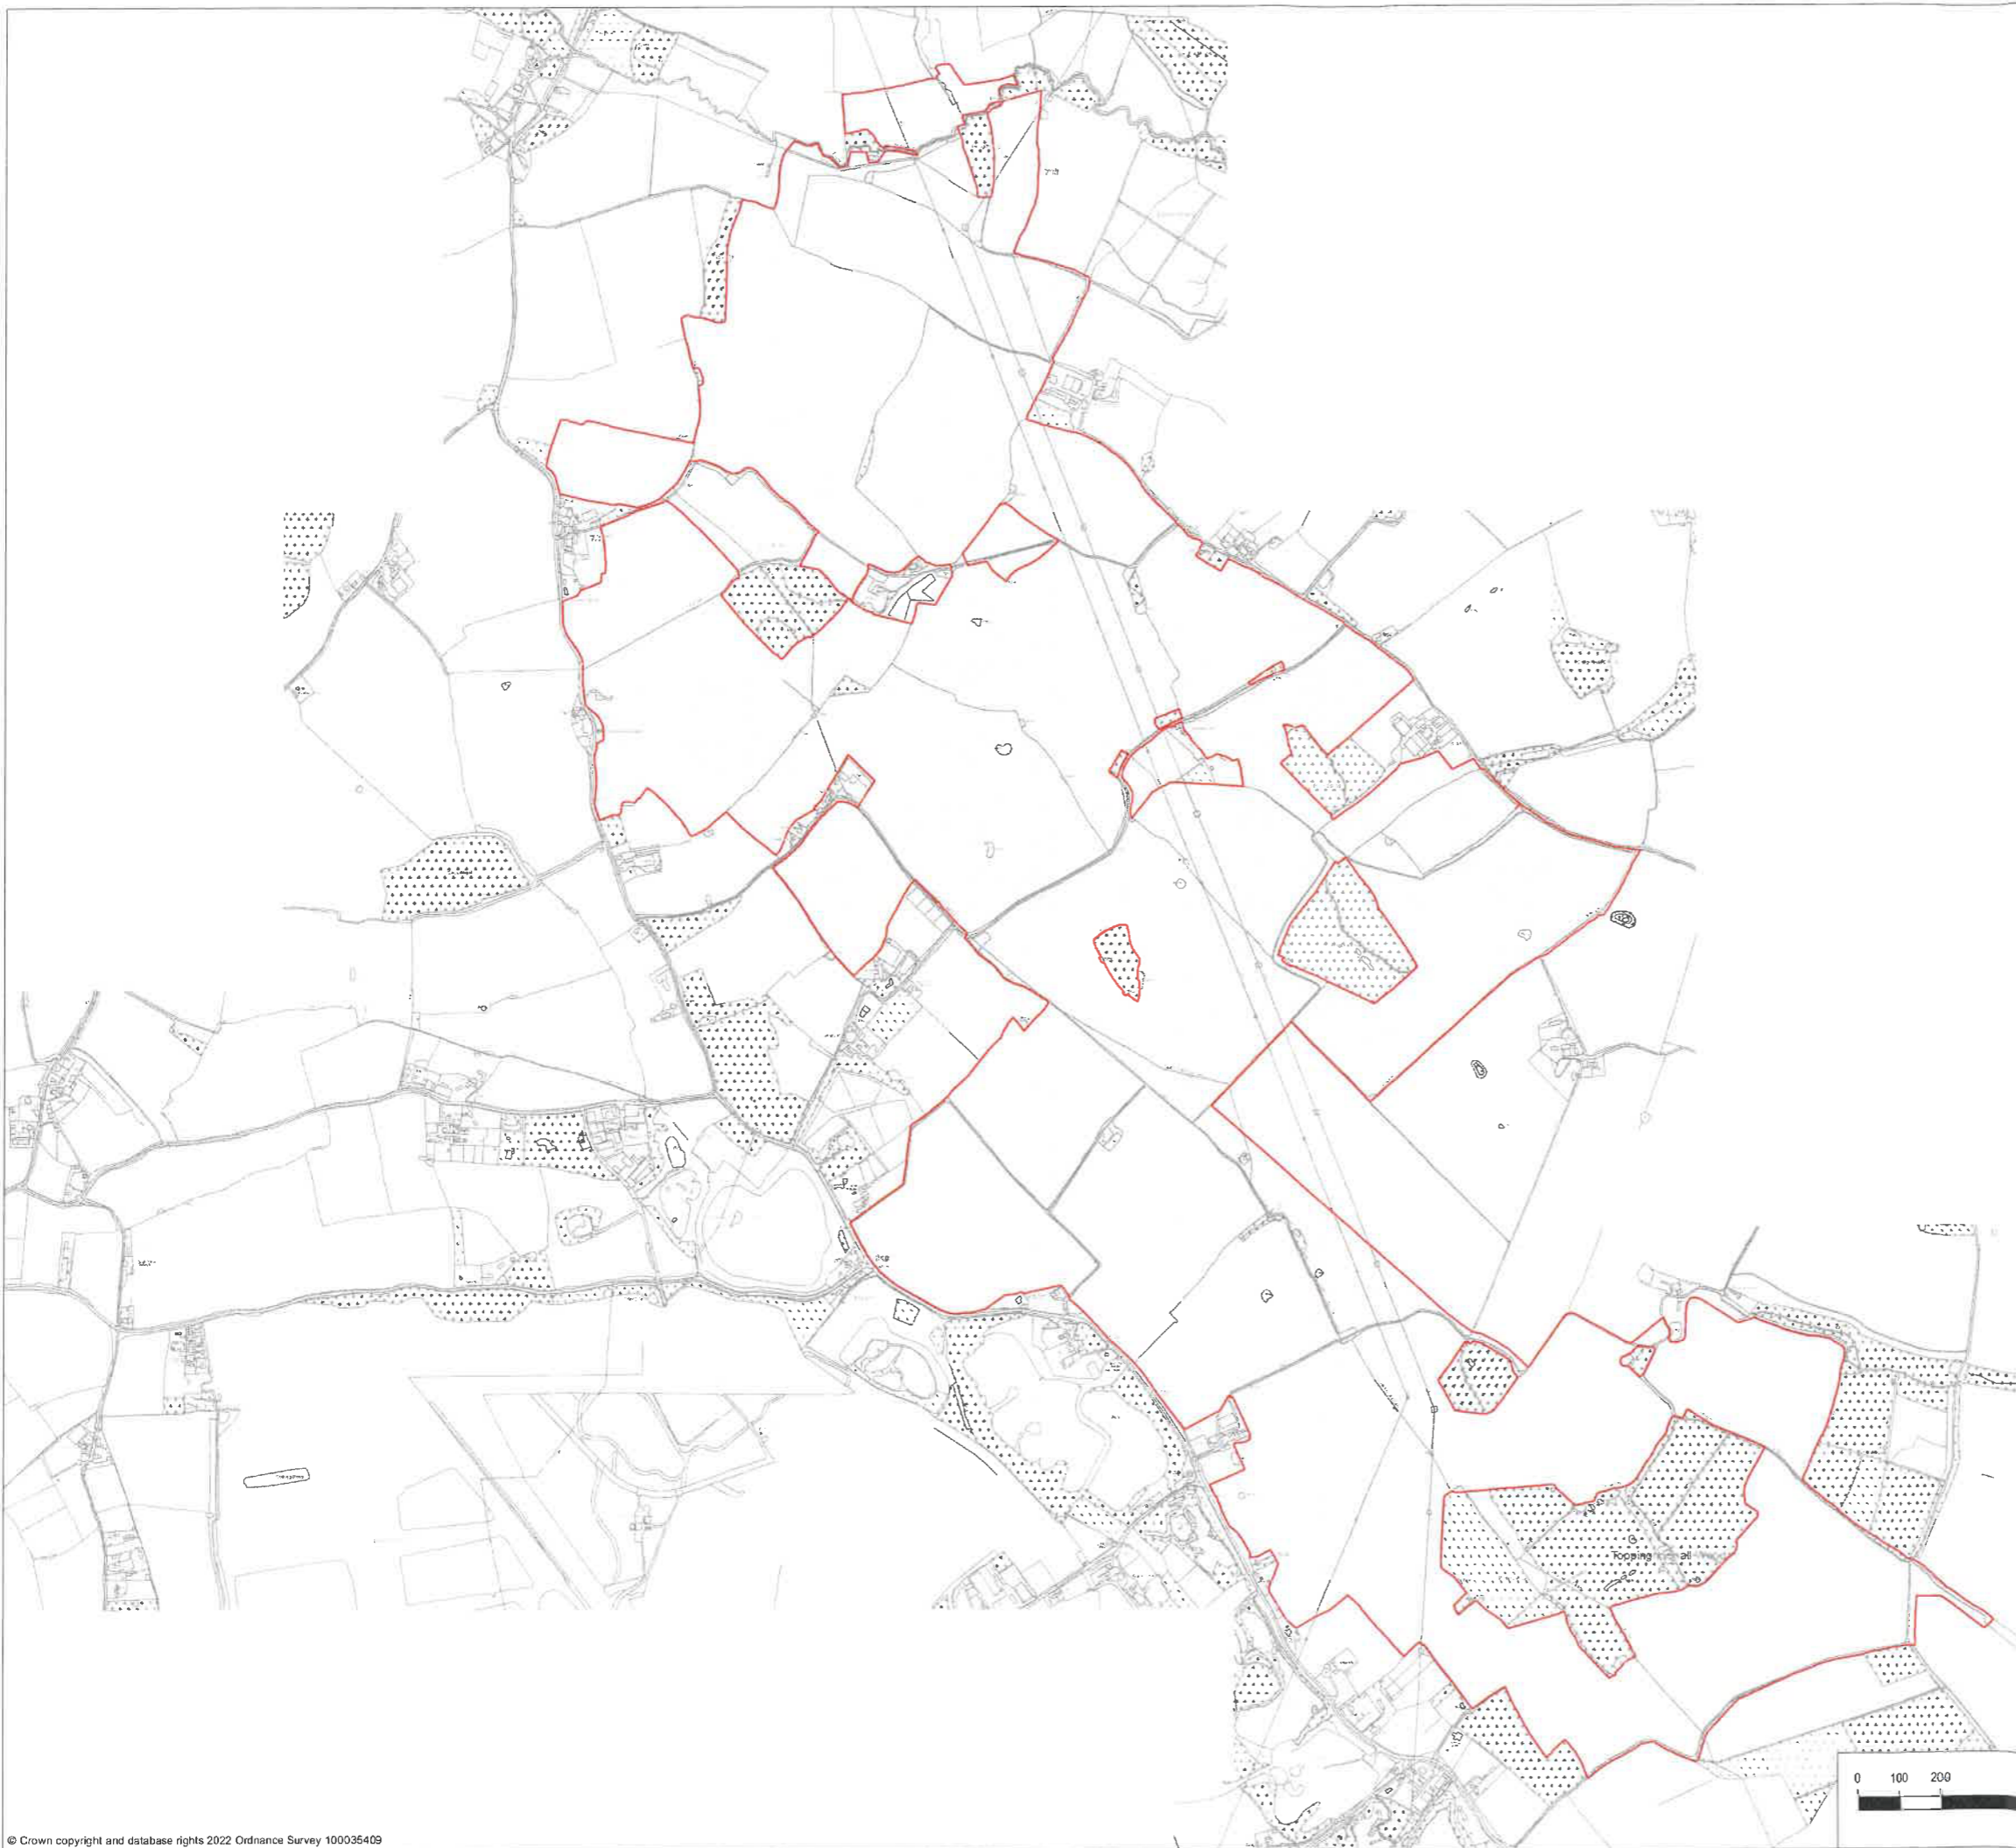

P02	Property Boundary Retained, Plan Simplified.	22/12/22	JD	AH	BW
P01	First Issue	30/11/22	JD	CG	BW
Rev	Description	Date	By	Check	Approved

Purpose of Issue

FOR INFORMATION

Gateley / HAMER

One Eleven Edmund Street
Birmingham
B3 2HJ

Tel: 0121 234 0000
Web: gateleyhamer.com

Client

LONGFIELD SOLAR ENERGY FARM LIMITED

Project Title


LONGFIELD SOLAR FARM, ESSEX

Drawing Title

OPTION AGREEMENT PLAN - JOHN FREDERICK STRUTT


SHEET 1 OF 1

Drawn	Checked	Approved	Date
JD	AH	BW	22/12/22
GH Project Number	Scale at A1		
125724.005	1:7,500		
Drawing Number	Revision		
GH-125724005-OAP-JFS	P02		

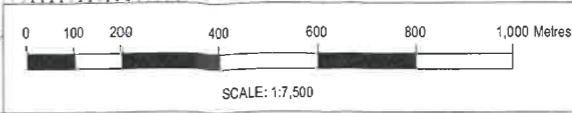



COPYRIGHT GATELEY HAMER LIMITED. THIS DOCUMENT HAS BEEN PREPARED PURSUANT TO AND SUBJECT TO THE TERMS OF APPOINTMENT BY THE CLIENT AND FOR THE SPECIFIC PURPOSES CONNECTED WITH THE PROJECT ONLY. IT SHOULD NOT BE RELIED UPON BY ANY OTHER PARTY OR USED FOR ANY OTHER PURPOSE. GATELEY HAMER ACCEPTS NO LIABILITY WHICH MAY ARISE FROM RELIANCE OR USE OF THIS DOCUMENT OR THE DATA CONTAINED HEREIN BY ANY OTHER PARTY OR FOR ANY OTHER PURPOSE.

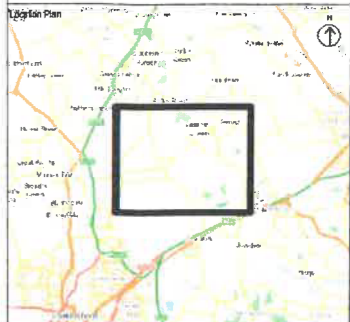

- Notes
1. DO NOT SCALE FROM THIS DRAWING, USE ONLY PRINTED DIMENSIONS
 2. ALL DIMENSIONS ARE IN METRES UNLESS STATED OTHERWISE
 3. THIS DRAWING IS TO BE READ IN CONJUNCTION WITH ALL OTHER RELEVANT DOCUMENTATION

Key to Symbols
 Property



MAYOR
 AUTHORISED
 OFFICER

CHELMSFORD CITY COUNCIL

Rev	Description	Date	By	Check	Approved
P02	Property Boundary Retained, Plan Simplified	22/12/22	JD	AH	BW
P01	First Issue	30/11/22	JD	CO	BW

Purpose of Issue
 FOR INFORMATION


Gateley / HAMER
 One Eleven Edmund Street
 Birmingham
 B5 2JJ
 Tel: 0121 234 0000
 Web: gateleyhamer.com


Client
LONGFIELD SOLAR ENERGY FARM LIMITED

Project Title
LONGFIELD SOLAR FARM, ESSEX


Drawing Title
OPTION AGREEMENT PLAN - JOHN FREDERICK STRUTT
 SHEET 1 OF 1

Drawn	Checked	Approved	Date
JD	AH	BW	22/12/22
GH Project Number 125724.005		Scale: a1A1 1:7,500	
Drawing Number GH-125724005-OAP-JFS		Revision P02	

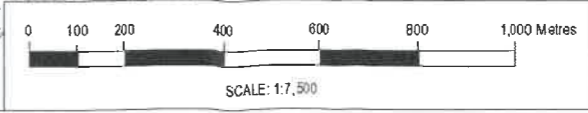

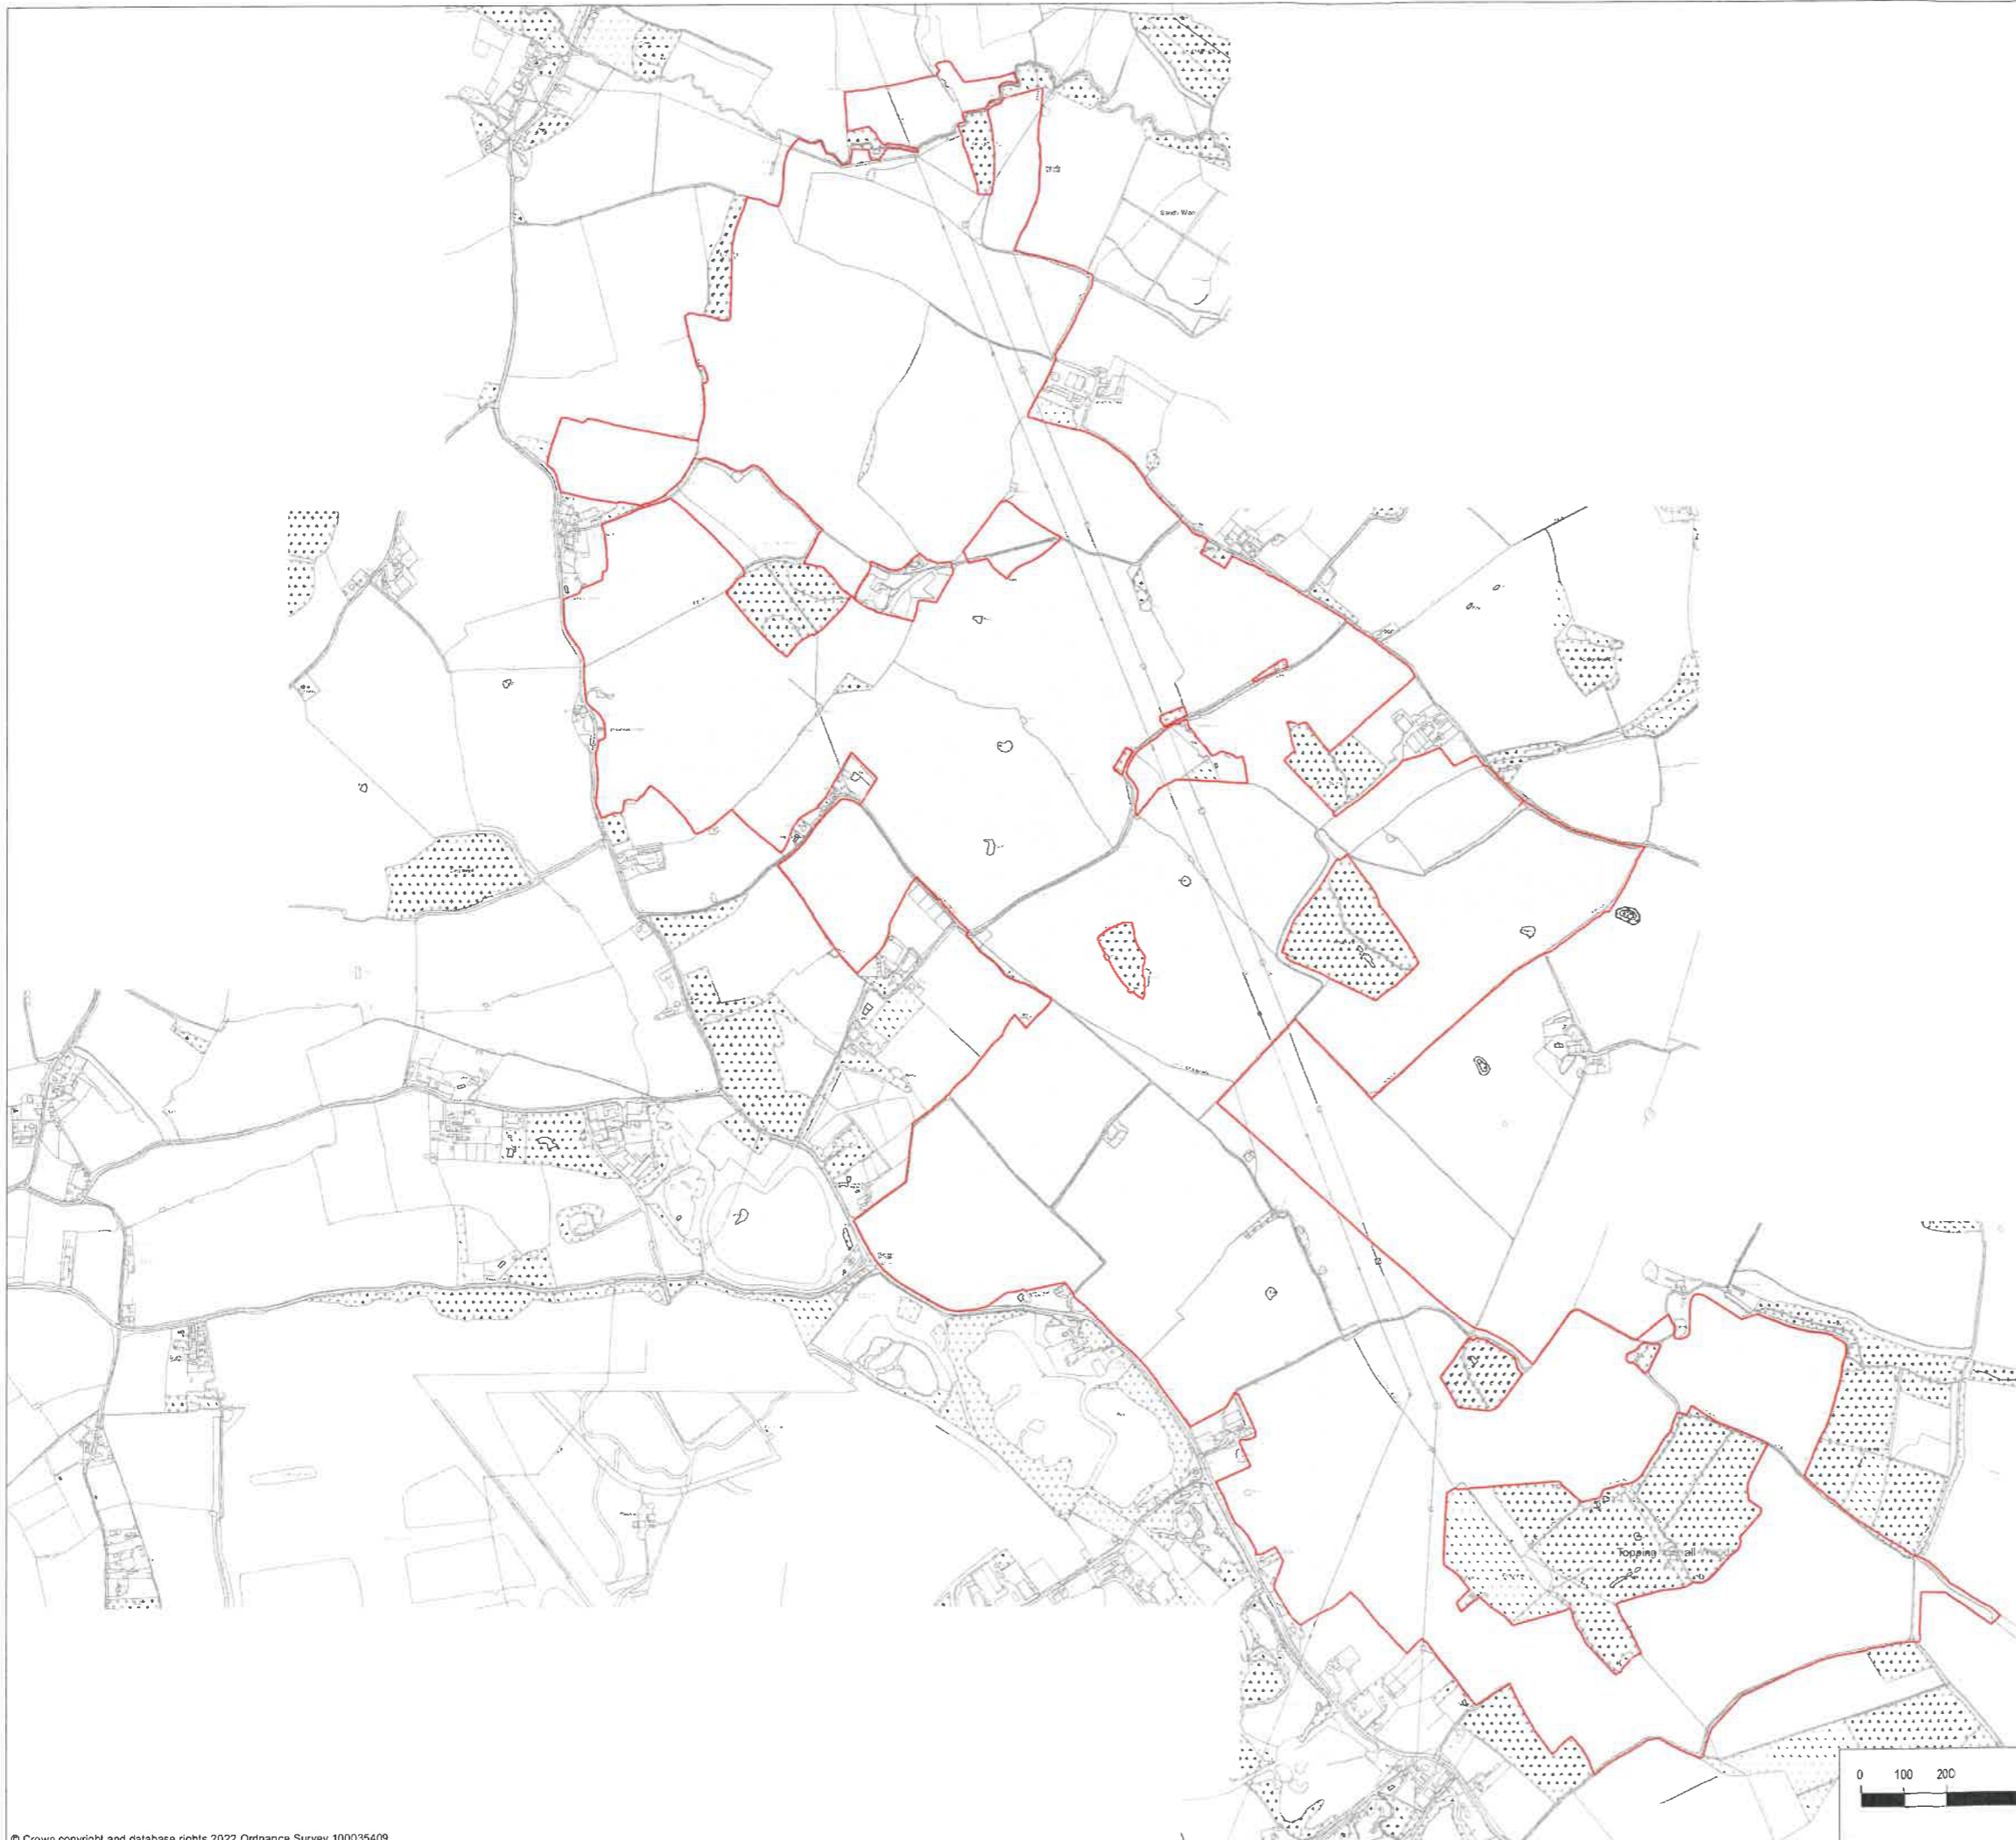

COPYRIGHT GATELEY HAMER LIMITED. THIS DOCUMENT HAS BEEN PREPARED PURSUANT TO AND SUBJECT TO THE TERMS OF APPOINTMENT BY THE CLIENT AND FOR THE SPECIFIC PURPOSES CONNECTED WITH THE PROJECT ONLY. IT SHOULD NOT BE RELIED UPON BY ANY OTHER PARTY OR USED FOR ANY OTHER PURPOSE. GATELEY HAMER ACCEPTS NO LIABILITY WHICH MAY ARISE FROM RELIANCE ON, OR LOSS OF, THIS DOCUMENT OR THE DATA CONTAINED HEREIN BY ANY OTHER PARTY OR FOR ANY OTHER PURPOSE.

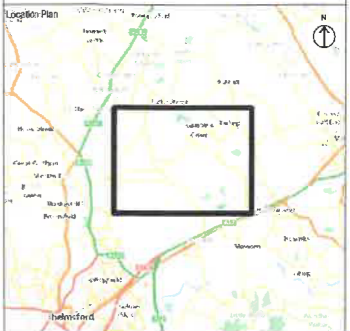

- Notes
1. DO NOT SCALE FROM THIS DRAWING, USE ONLY PRINTED DIMENSIONS
 2. ALL DIMENSIONS ARE IN METRES UNLESS STATED OTHERWISE
 3. THIS DRAWING IS TO BE READ IN CONJUNCTION WITH ALL OTHER RELEVANT DOCUMENTATION

Key to Symbols
 Property



PO2	Property Boundary Retained, Plan Simplified.	22/12/22	JD	AH	BW
PO1	First Issue	30/11/22	JD	CG	BW
Rev	Description	Date	By	Check	Approved

Purpose of Issue
FOR INFORMATION

Gateley / HAMER
 One Eleven Edmund Street
 Birmingham B3 2HJ
 Tel: 0121 234 0000
 Web: gateleyhamer.com

Client
LONGFIELD SOLAR ENERGY FARM LIMITED

Project Title
LONGFIELD SOLAR FARM, ESSEX

Drawing Title
OPTION AGREEMENT PLAN - JOHN FREDERICK STRUTT
SHEET 1 OF 1

Drawn	Checked	Approved	Date
JD	AH	BW	22/12/22

GH Project Number
125724.005

Scale at A1
1:7,500

Drawing Number
GH-125724005-OAP-JFS

Revision
P02

