



# NORTH FALLS

*Offshore Wind Farm*

## ENVIRONMENTAL STATEMENT

### Chapter 5 Figures

Document Reference:	3.2.3
Volume:	3.2
APFP Regulation:	5(2)(a)
Date:	July 2024
Revision:	0

**Project Reference: EN010119**




**NORTH FALLS**

*Offshore Wind Farm*

<b>Project</b>	North Falls Offshore Wind Farm
<b>Document Title</b>	Environmental Statement Chapter 5 Figures
<b>Document Reference</b>	3.2.3
<b>APFP Regulation</b>	5(2)(a)
<b>Supplier</b>	Royal HaskoningDHV
<b>Supplier Document ID</b>	PB9244-RHD-ES-ZZ-RP-YE-0189


This document and any information therein are confidential property of North Falls Offshore Wind Farm Limited and without infringement neither the whole nor any extract may be disclosed, loaned, copied or used for manufacturing, provision of services or other purposes whatsoever without prior written consent of North Falls Offshore Wind Farm Limited, and no liability is accepted for loss or damage from any cause whatsoever from the use of the document. North Falls Offshore Wind Farm Limited retains the right to alter the document at any time unless a written statement to the contrary has been appended.

<b>Revision</b>	<b>Date</b>	<b>Status/Reason for Issue</b>	<b>Originator</b>	<b>Checked</b>	<b>Approved</b>
0	July 2024	Submission	RHDHV	NFOW	NFOW

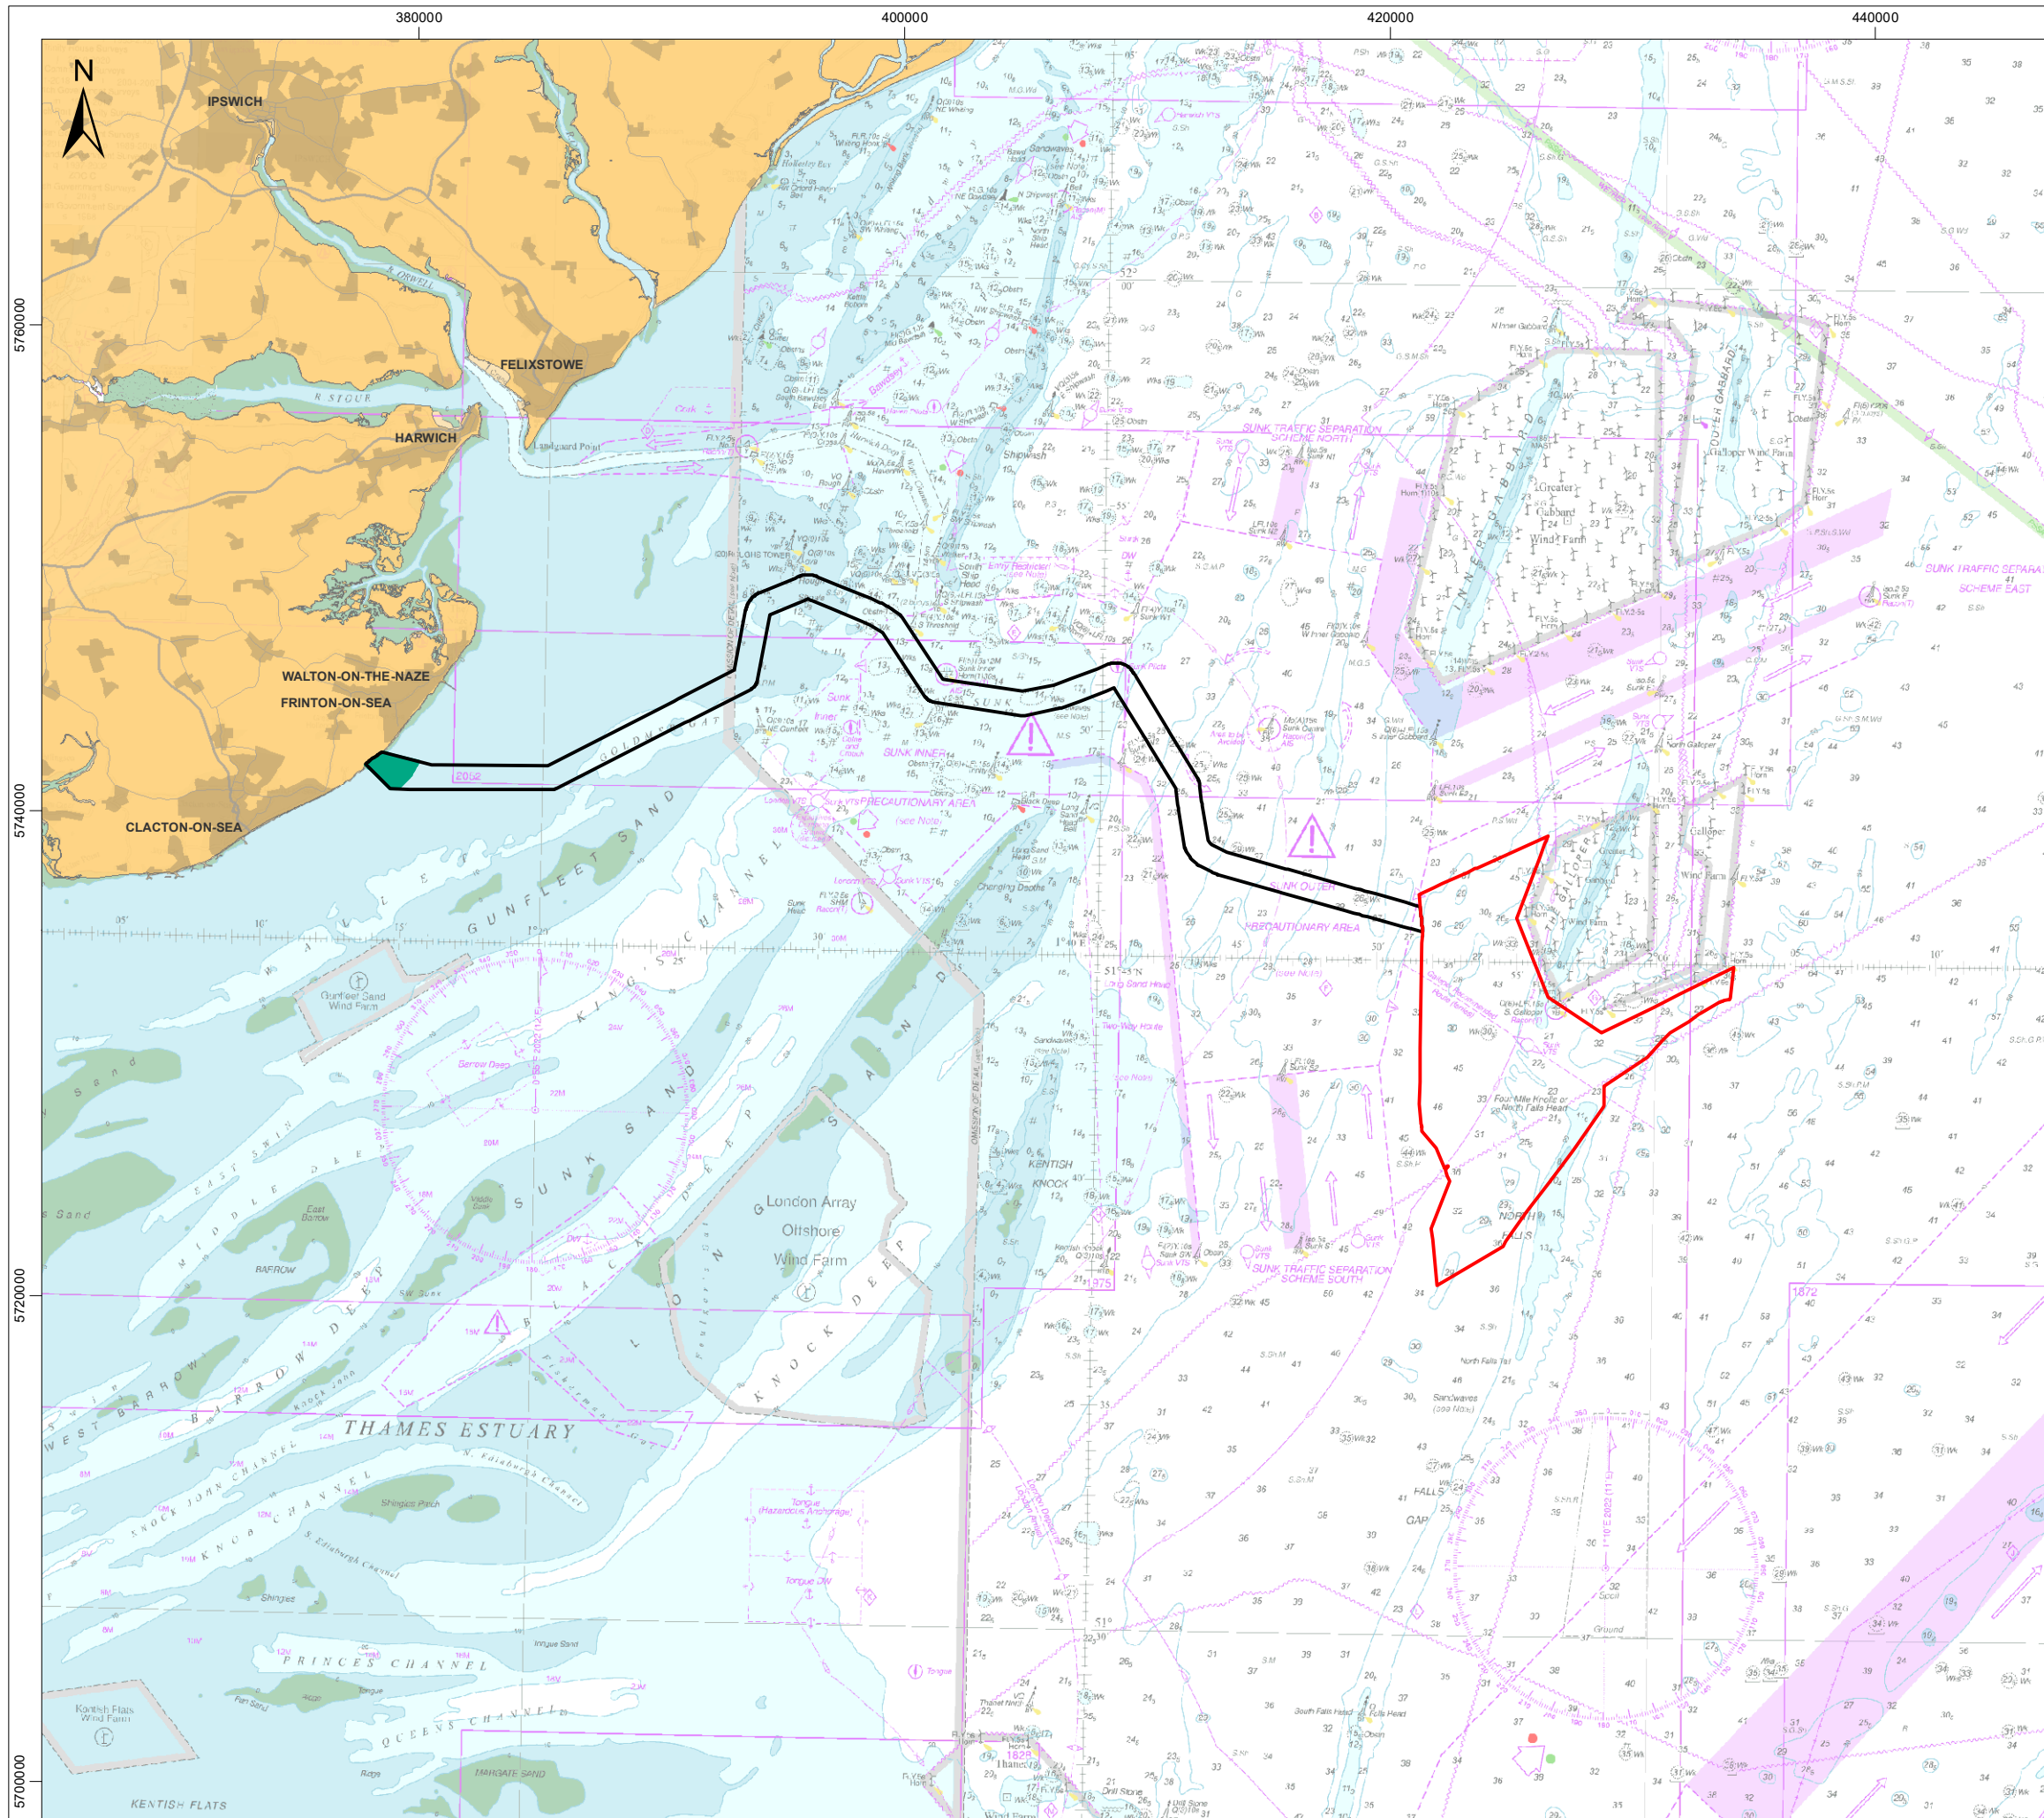

**Legend**

- North Falls Array Area
- Offshore Cable Corridor
- Offshore Landfall HDD

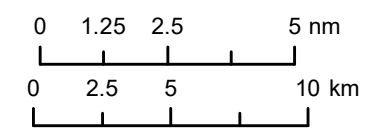

Data Source: © HaskoningDHV UK Ltd. 2024.  
 © British Crown and OceanWise, 2024. All rights reserved. License No. EMS-EK001-906345.  
 Not to be used for Navigation. Sources: Esri, GEBCO, NOAA, National Geographic, Garmin, HERE, Geonames.org, and other contributors.

Drawing Title

## Offshore Project Components

Rev	Date	Remarks	Drwn	Chkd
01	19/01/2024	First issue	SB	GK

Drawing Number <b>PB9244-RHD-ZZ-OF-DR-GS-0463</b>	Figure Number <b>5.1</b>
--	-----------------------------


Scale 1:275,000	Plot Size A3	Datum WGS84	Projection UTM31N
--------------------	-----------------	----------------	----------------------




**Royal HaskoningDHV**  
Enhancing Society Together



**NORTH FALLS**  
Offshore Wind Farm

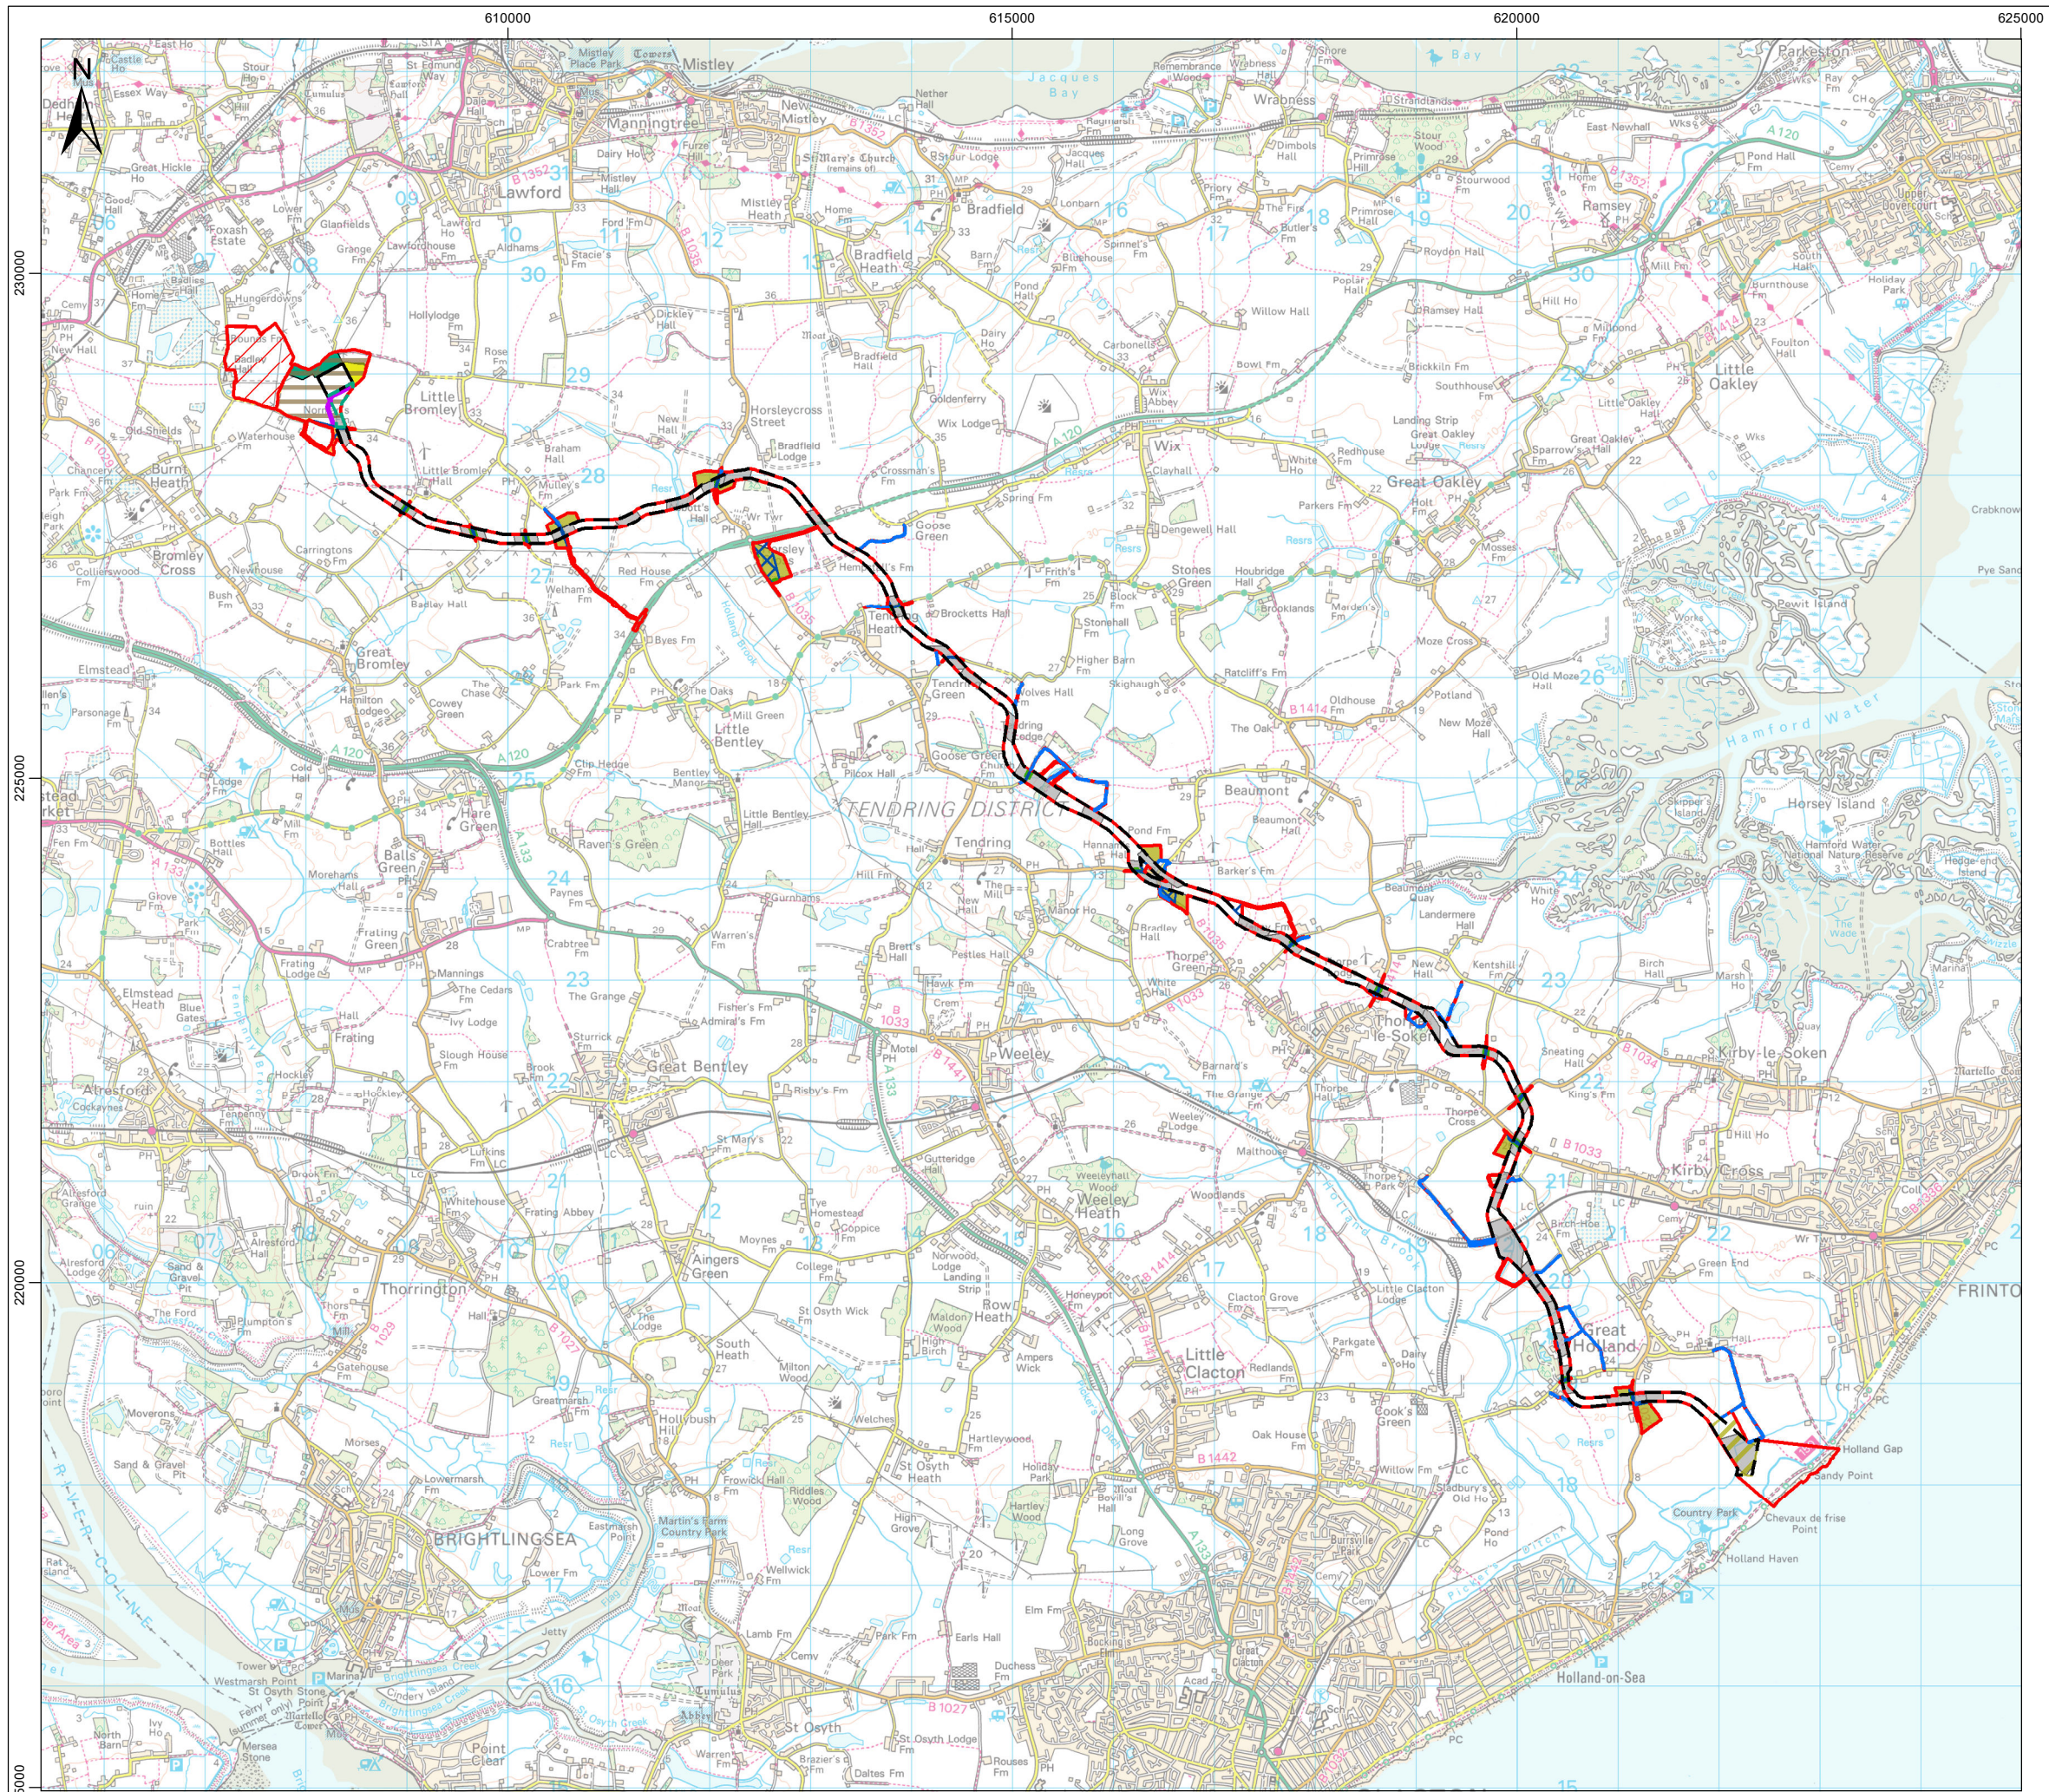

- Legend**
- Order Limits
  - Onshore Cable Route
  - Onshore Cable Route (Within Onshore Substation Works Area)
  - Onshore Substation
  - East Anglia Connection Node (EACN)
  - Onshore Landfall HDD Compound
  - Temporary Construction Compound (TCC)
  - Onshore Substation Works Area
  - Indicative Onshore Substation Drainage Works
  - Indicative Onshore Substation Temporary Construction Compound
  - Indicative Onshore Substation Permanent Access
  - Trenchless Crossing Zone
  - Off Route Haul Road
  - Construction Access Zone
  - O&M Access
  - 400kV Cable Route

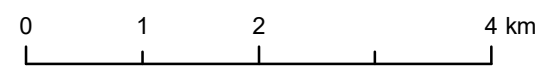

Data Source: © HaskoningDHV UK Ltd. 2024.  
 © Crown copyright and database rights 2024 Ordnance Survey 0100031673. Contains Ordnance Survey data © Crown copyright and database rights 2024.



**Onshore Project Components**

Rev	Date	Remarks	Drwn	Chkd
02	27/05/2024	Second issue	FC	GC
01	19/01/2024	First issue	JH	GC


Drawing Number: **PB9244-RHD-ZZ-ON-DR-GS-0356** Figure Number: **5.2a**

Scale: 1:65,000 Plot Size: A3 Datum: OSGB36 Projection: BNG



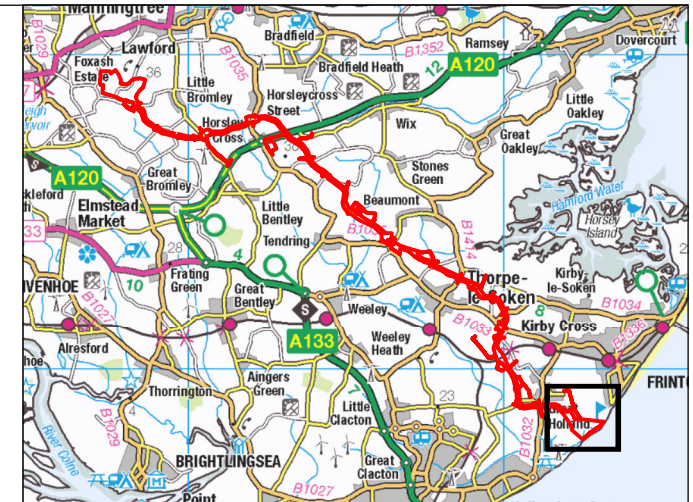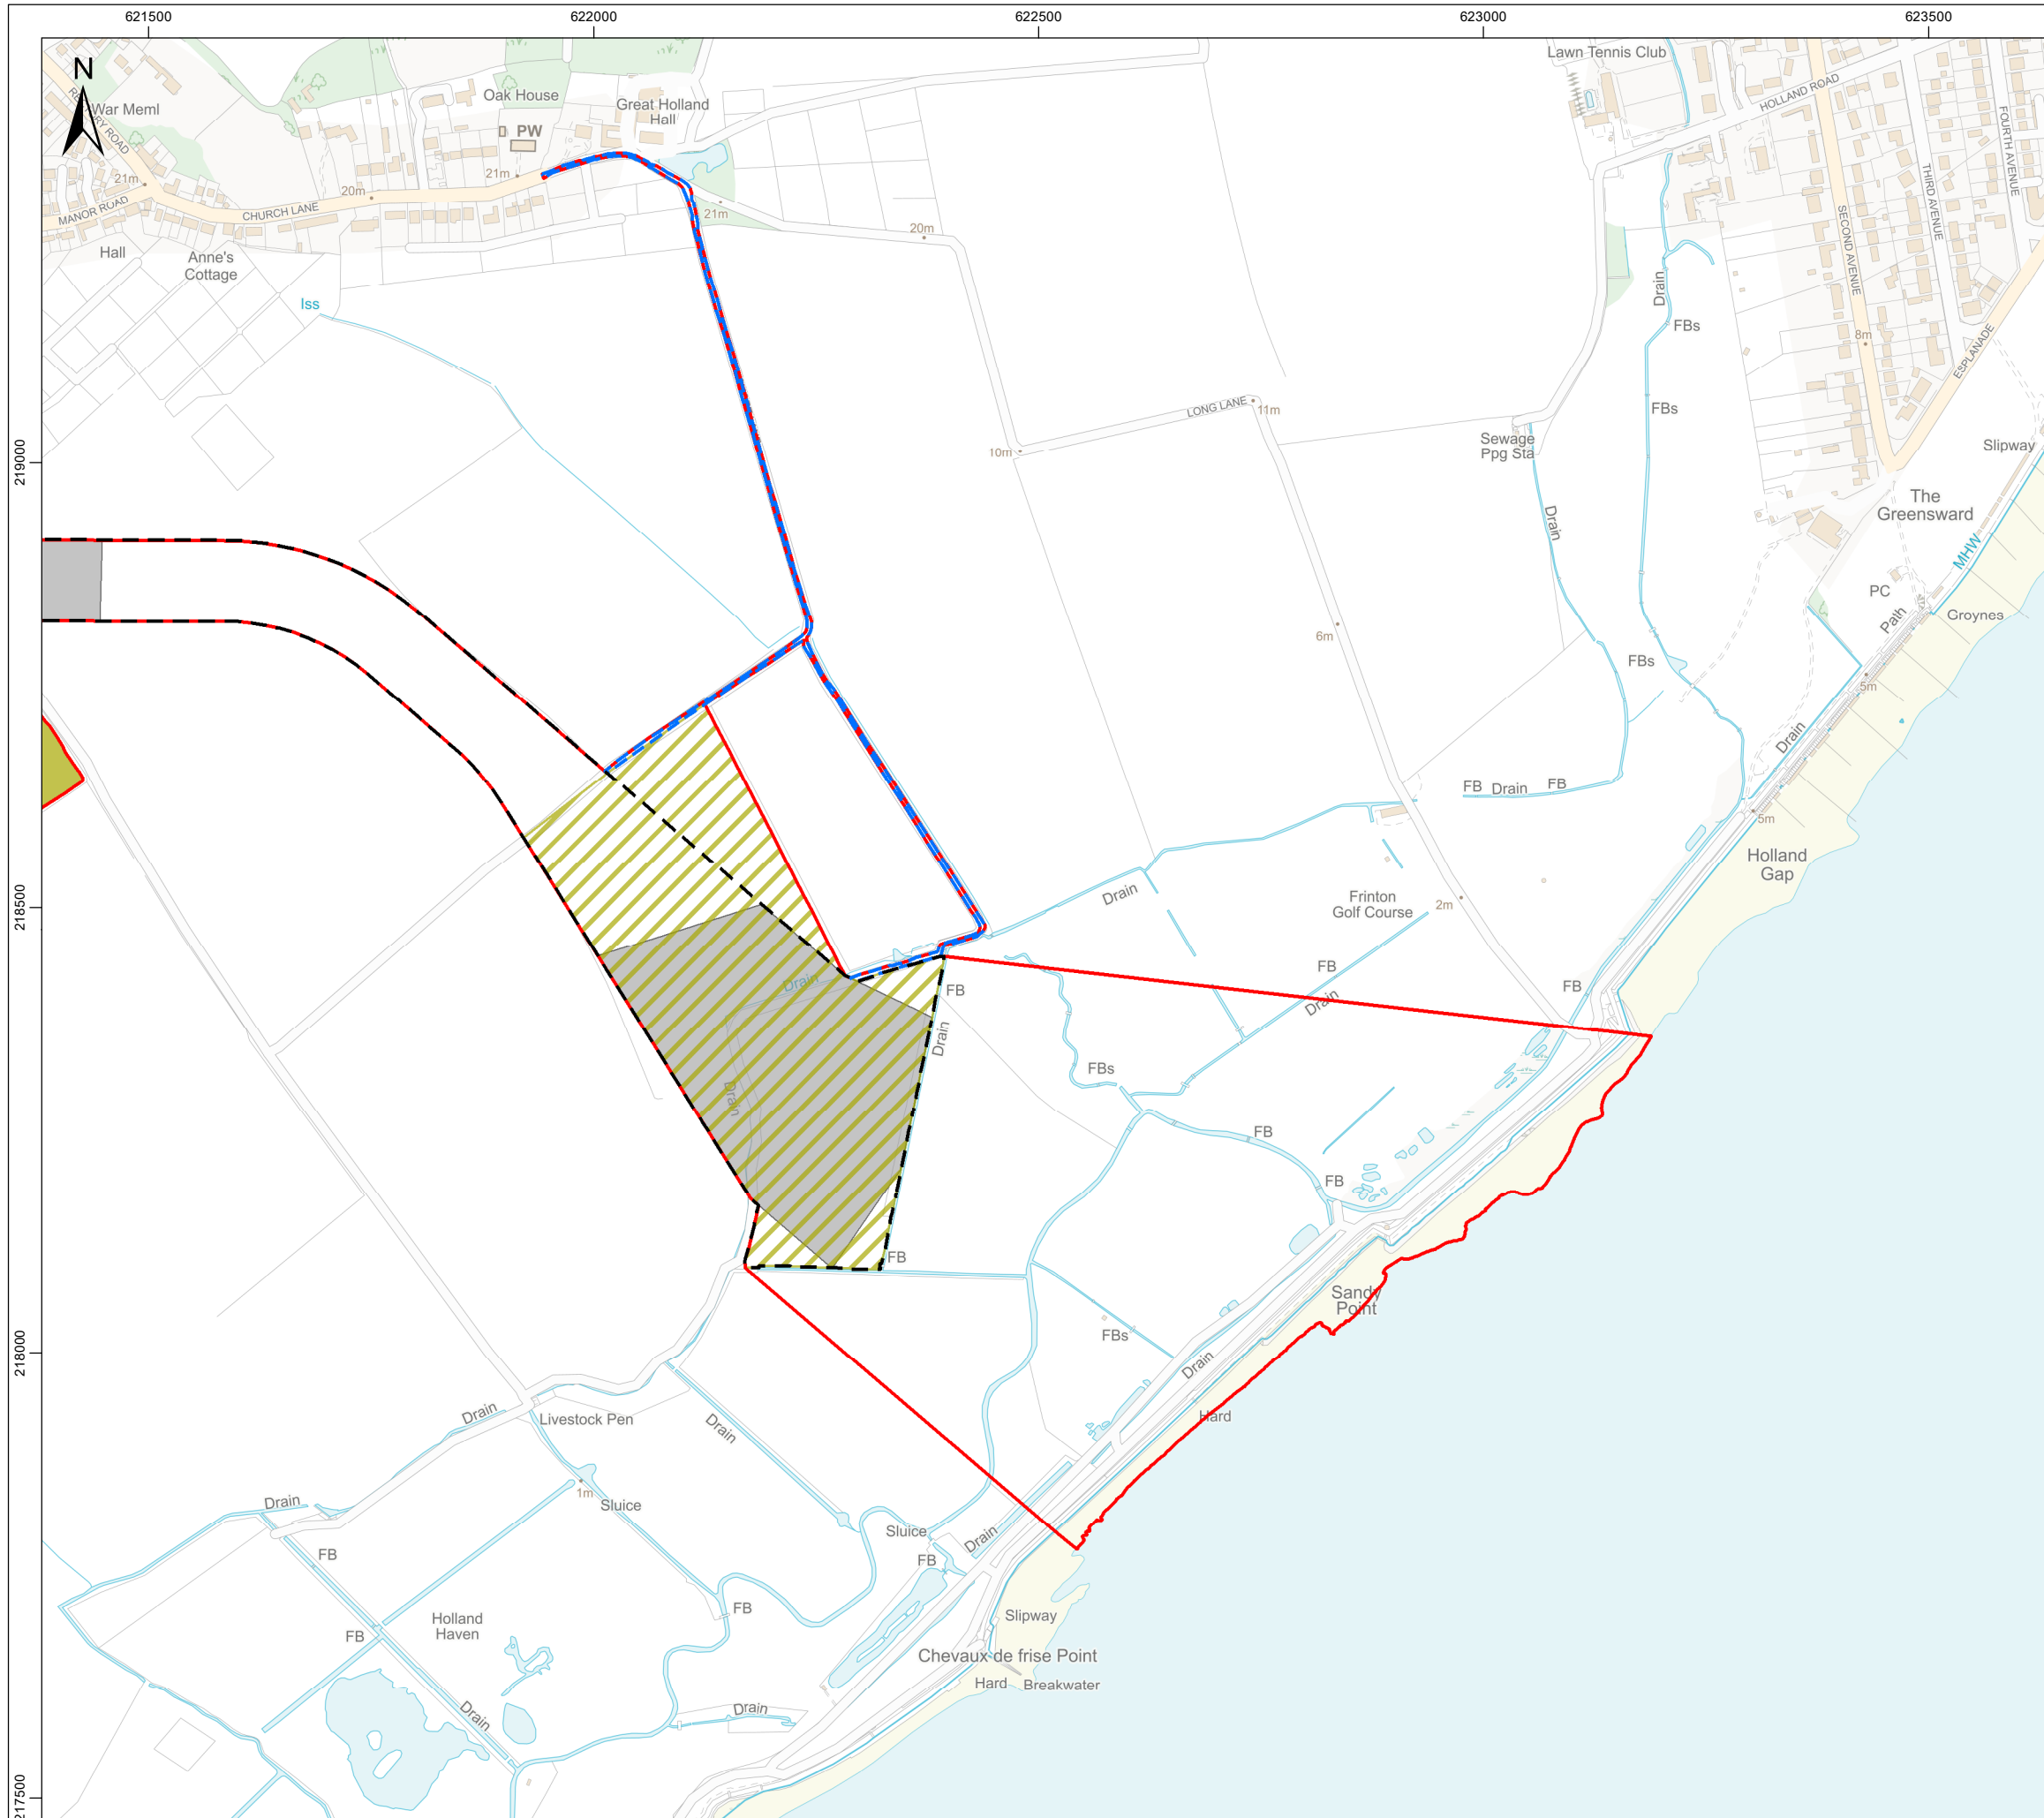

- Legend**
- Order Limits
  - Onshore Cable Route
  - Onshore Landfall HDD Compound
  - Temporary Construction Compound (TCC)
  - Trenchless Crossing Zone
  - O&M Access

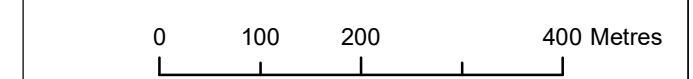

Data Source: © HaskoningDHV UK Ltd. 2024.  
 © Crown copyright and database rights 2023 Ordnance Survey 0100031673. Contains Ordnance Survey data © Crown copyright and database rights 2023.

Drawing Title



## Onshore Project Components

Rev	Date	Remarks	Drwn	Chkd
02	20/06/2024	Second issue	FC	GC
01	19/01/2024	First issue	JH	GC

Drawing Number: **PB9244-RHD-ZZ-ON-DR-GS-0356**      Figure Number: **5.2b**

Scale: 1:7,500      Plot Size: A3      Datum: OSGB36      Projection: BNG



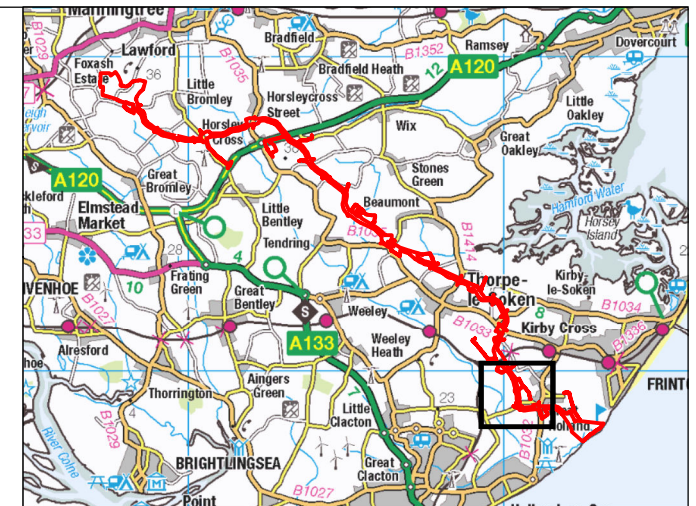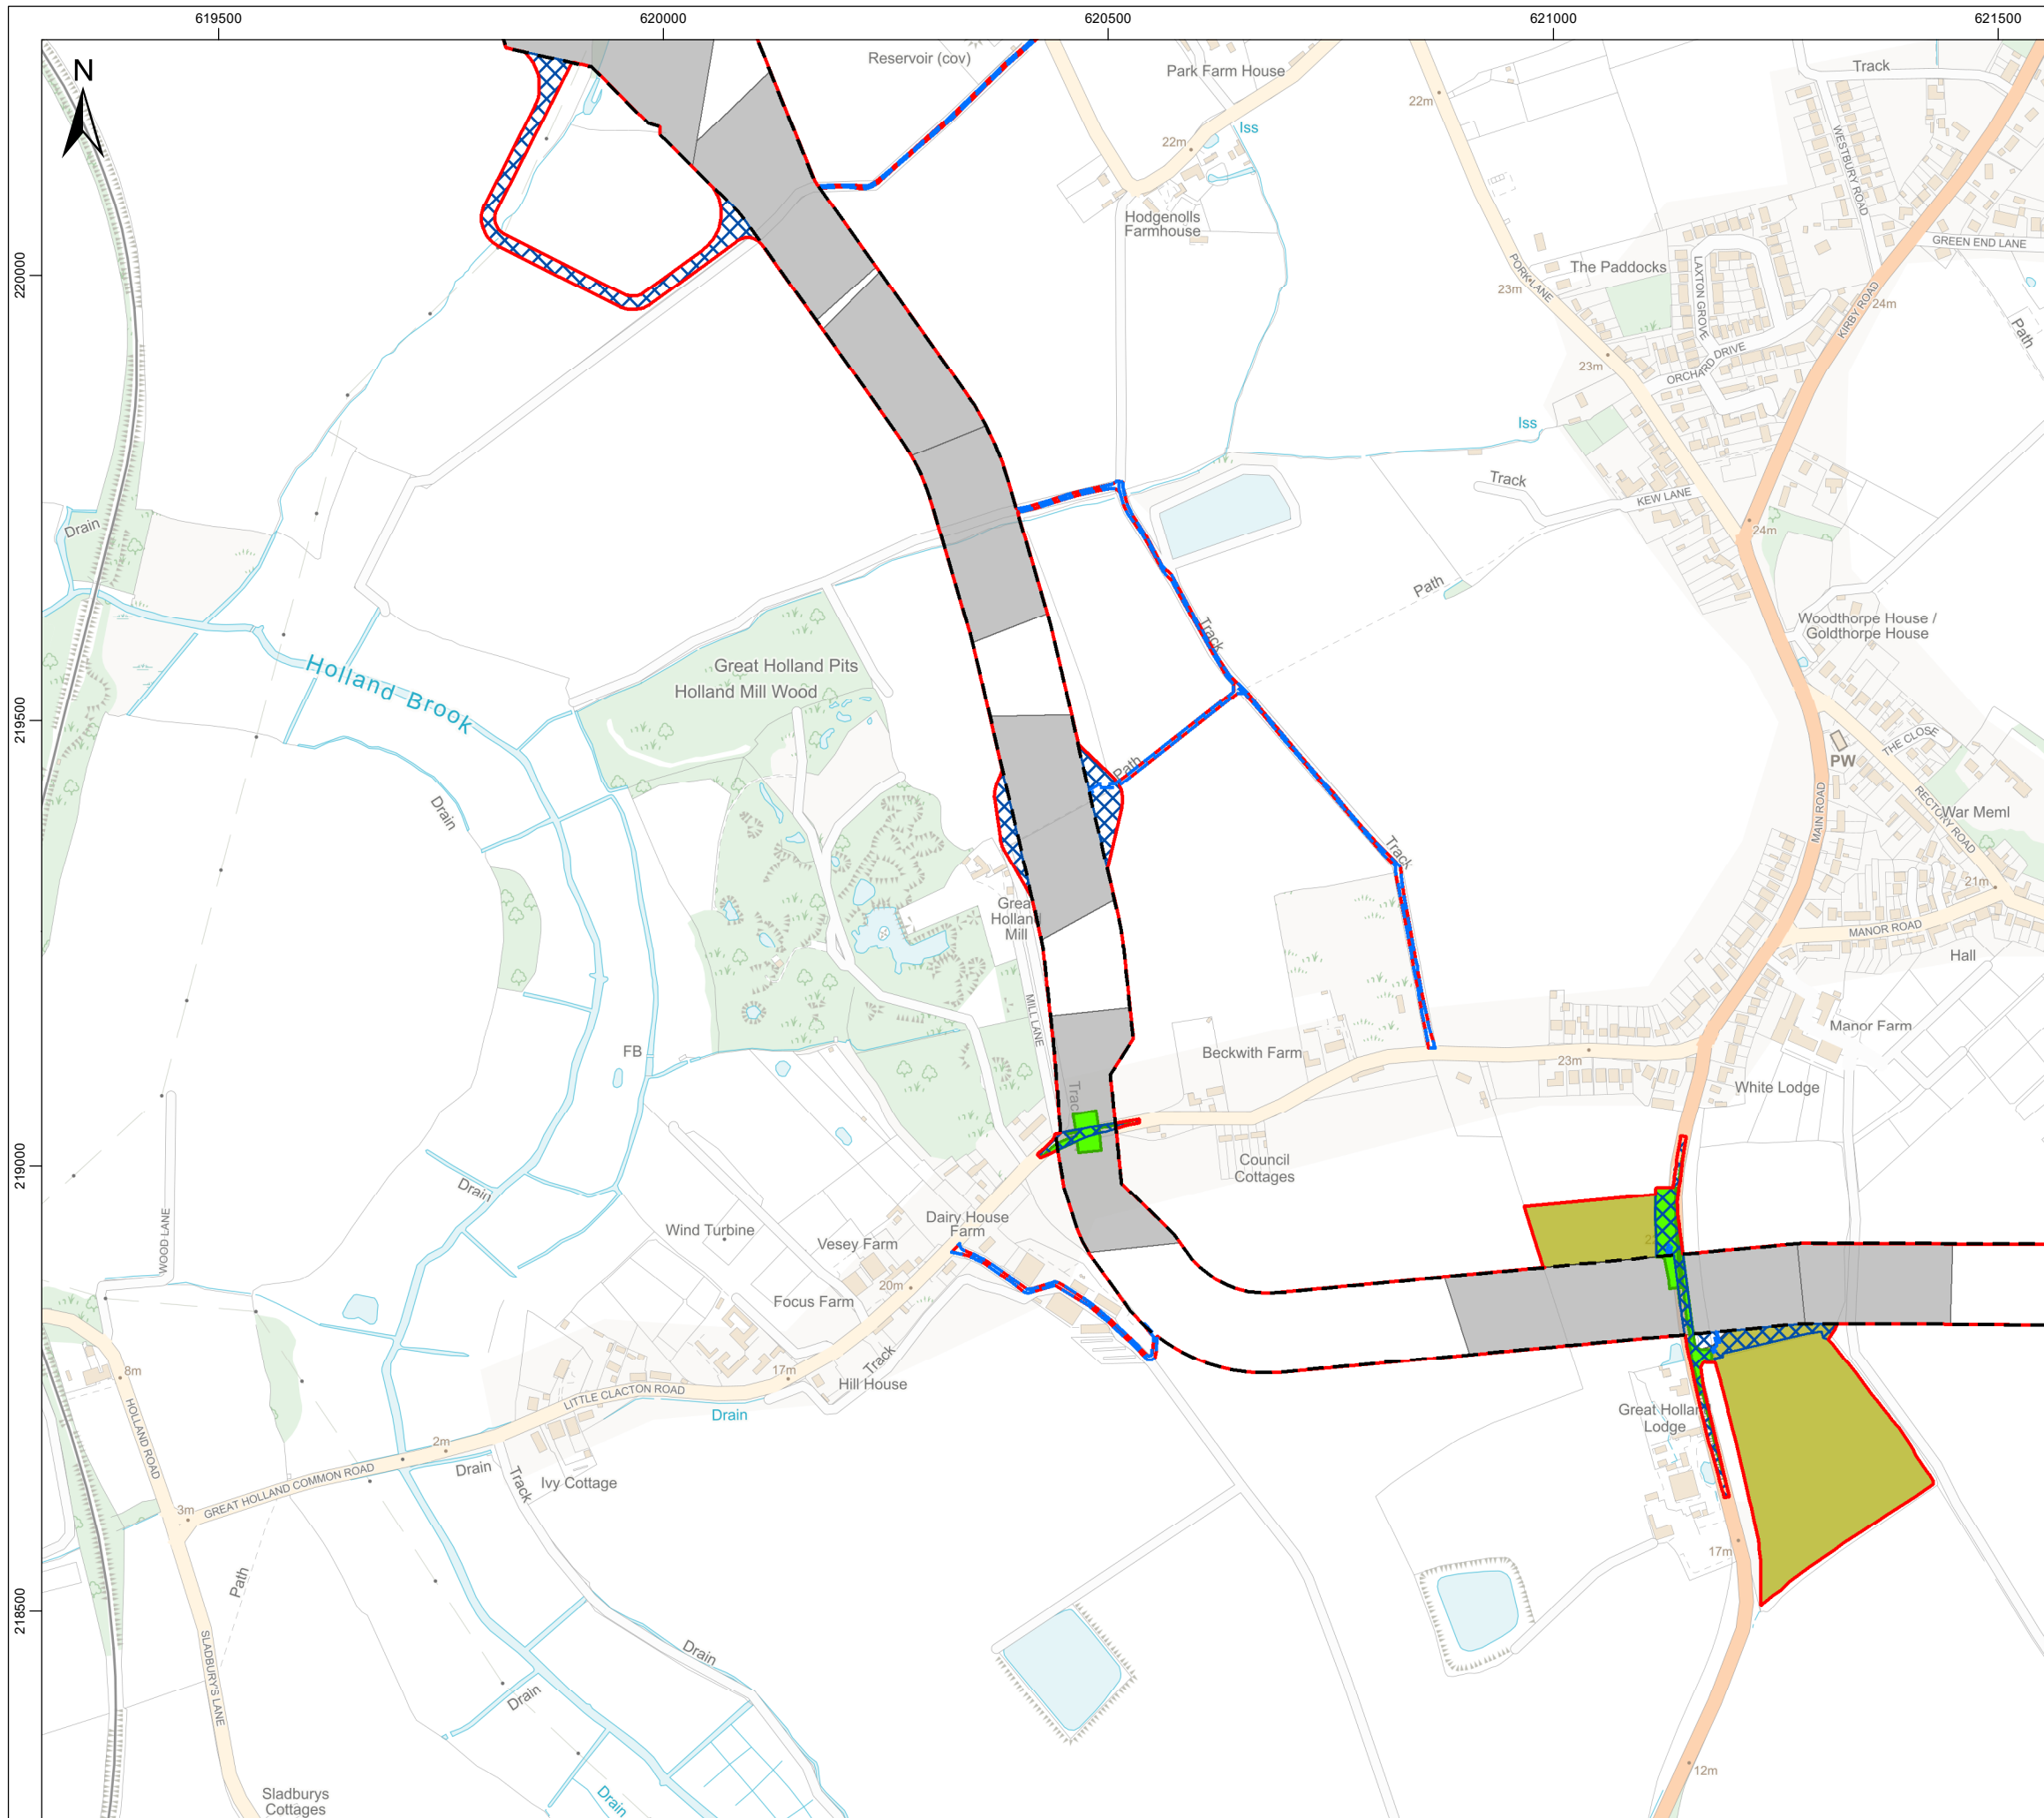

- Legend**
- Order Limits
  - Onshore Cable Route
  - Temporary Construction Compound (TCC)
  - Trenchless Crossing Zone
  - Off Route Haul Road
  - Construction Access Zone
  - O&M Access

Data Source: © HaskoningDHV UK Ltd. 2024.  
 © Crown copyright and database rights 2023 Ordnance Survey 0100031673. Contains Ordnance Survey data © Crown copyright and database rights 2023.

Drawing Title



## Onshore Project Components

Rev	Date	Remarks	Drwn	Chkd
02	20/06/2024	Second issue	FC	GC
01	19/01/2024	First issue	JH	GC


Drawing Number <b>PB9244-RHD-ZZ-ON-DR-GS-0356</b>	Figure Number <b>5.2c</b>
--	------------------------------

Scale 1:7,500	Plot Size A3	Datum OSGB36	Projection BNG
------------------	-----------------	-----------------	-------------------



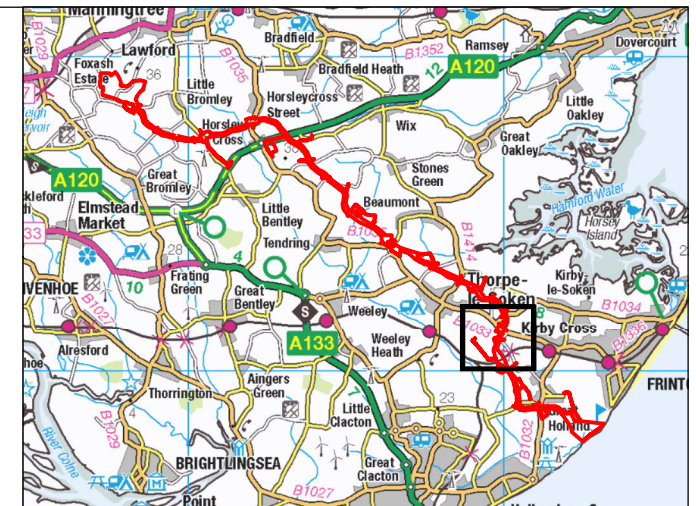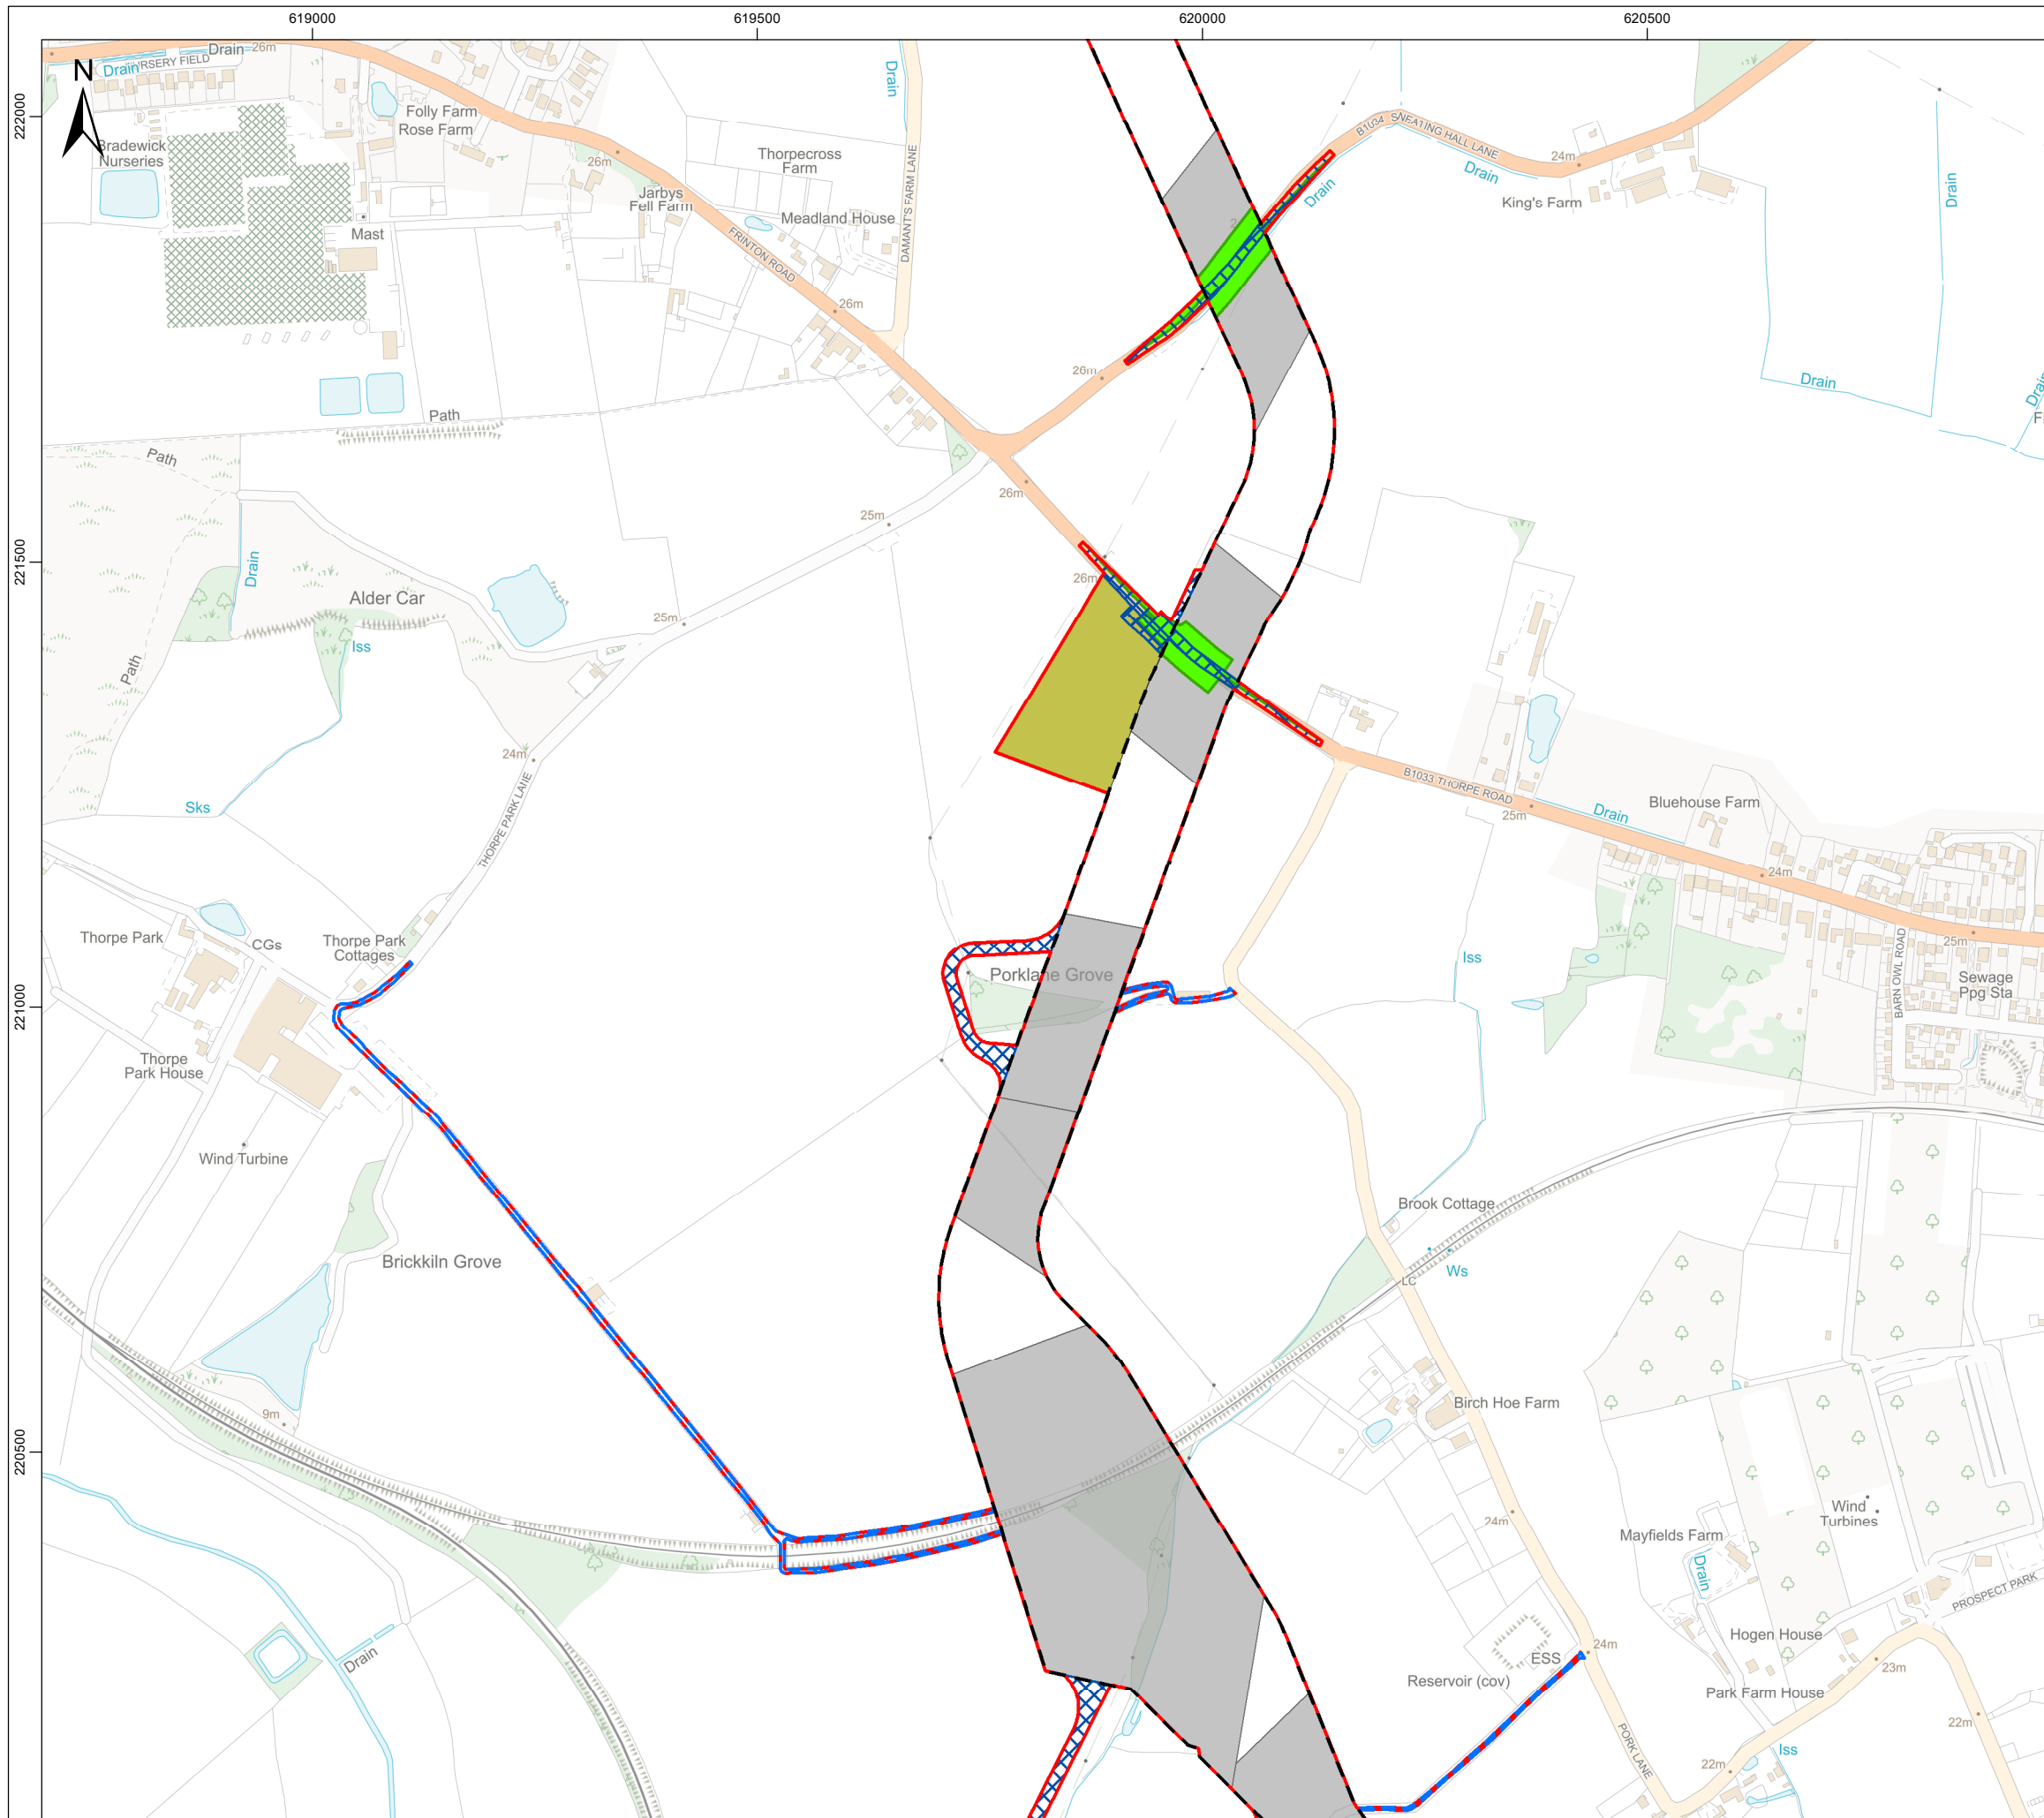

- Legend**
- Order Limits
  - Onshore Cable Route
  - Temporary Construction Compound (TCC)
  - Trenchless Crossing Zone
  - Off Route Haul Road
  - Construction Access Zone
  - O&M Access

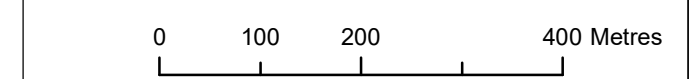

Data Source: © HaskoningDHV UK Ltd. 2024.  
 © Crown copyright and database rights 2023 Ordnance Survey 0100031673. Contains Ordnance Survey data © Crown copyright and database rights 2023.

Drawing Title



## Onshore Project Components

Rev	Date	Remarks	Drwn	Chkd
02	20/06/2024	Second issue	FC	GC
01	19/01/2024	First issue	JH	GC

Drawing Number <b>PB9244-RHD-ZZ-ON-DR-GS-0356</b>	Figure Number <b>5.2d</b>
--	------------------------------

Scale 1:7,500	Plot Size A3	Datum OSGB36	Projection BNG
------------------	-----------------	-----------------	-------------------



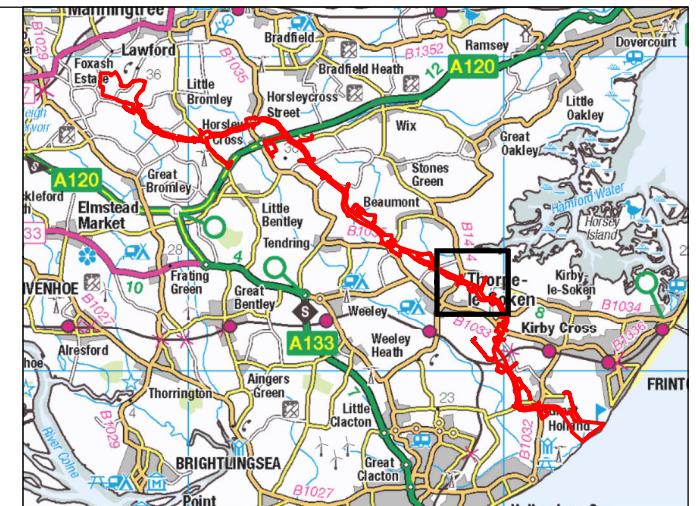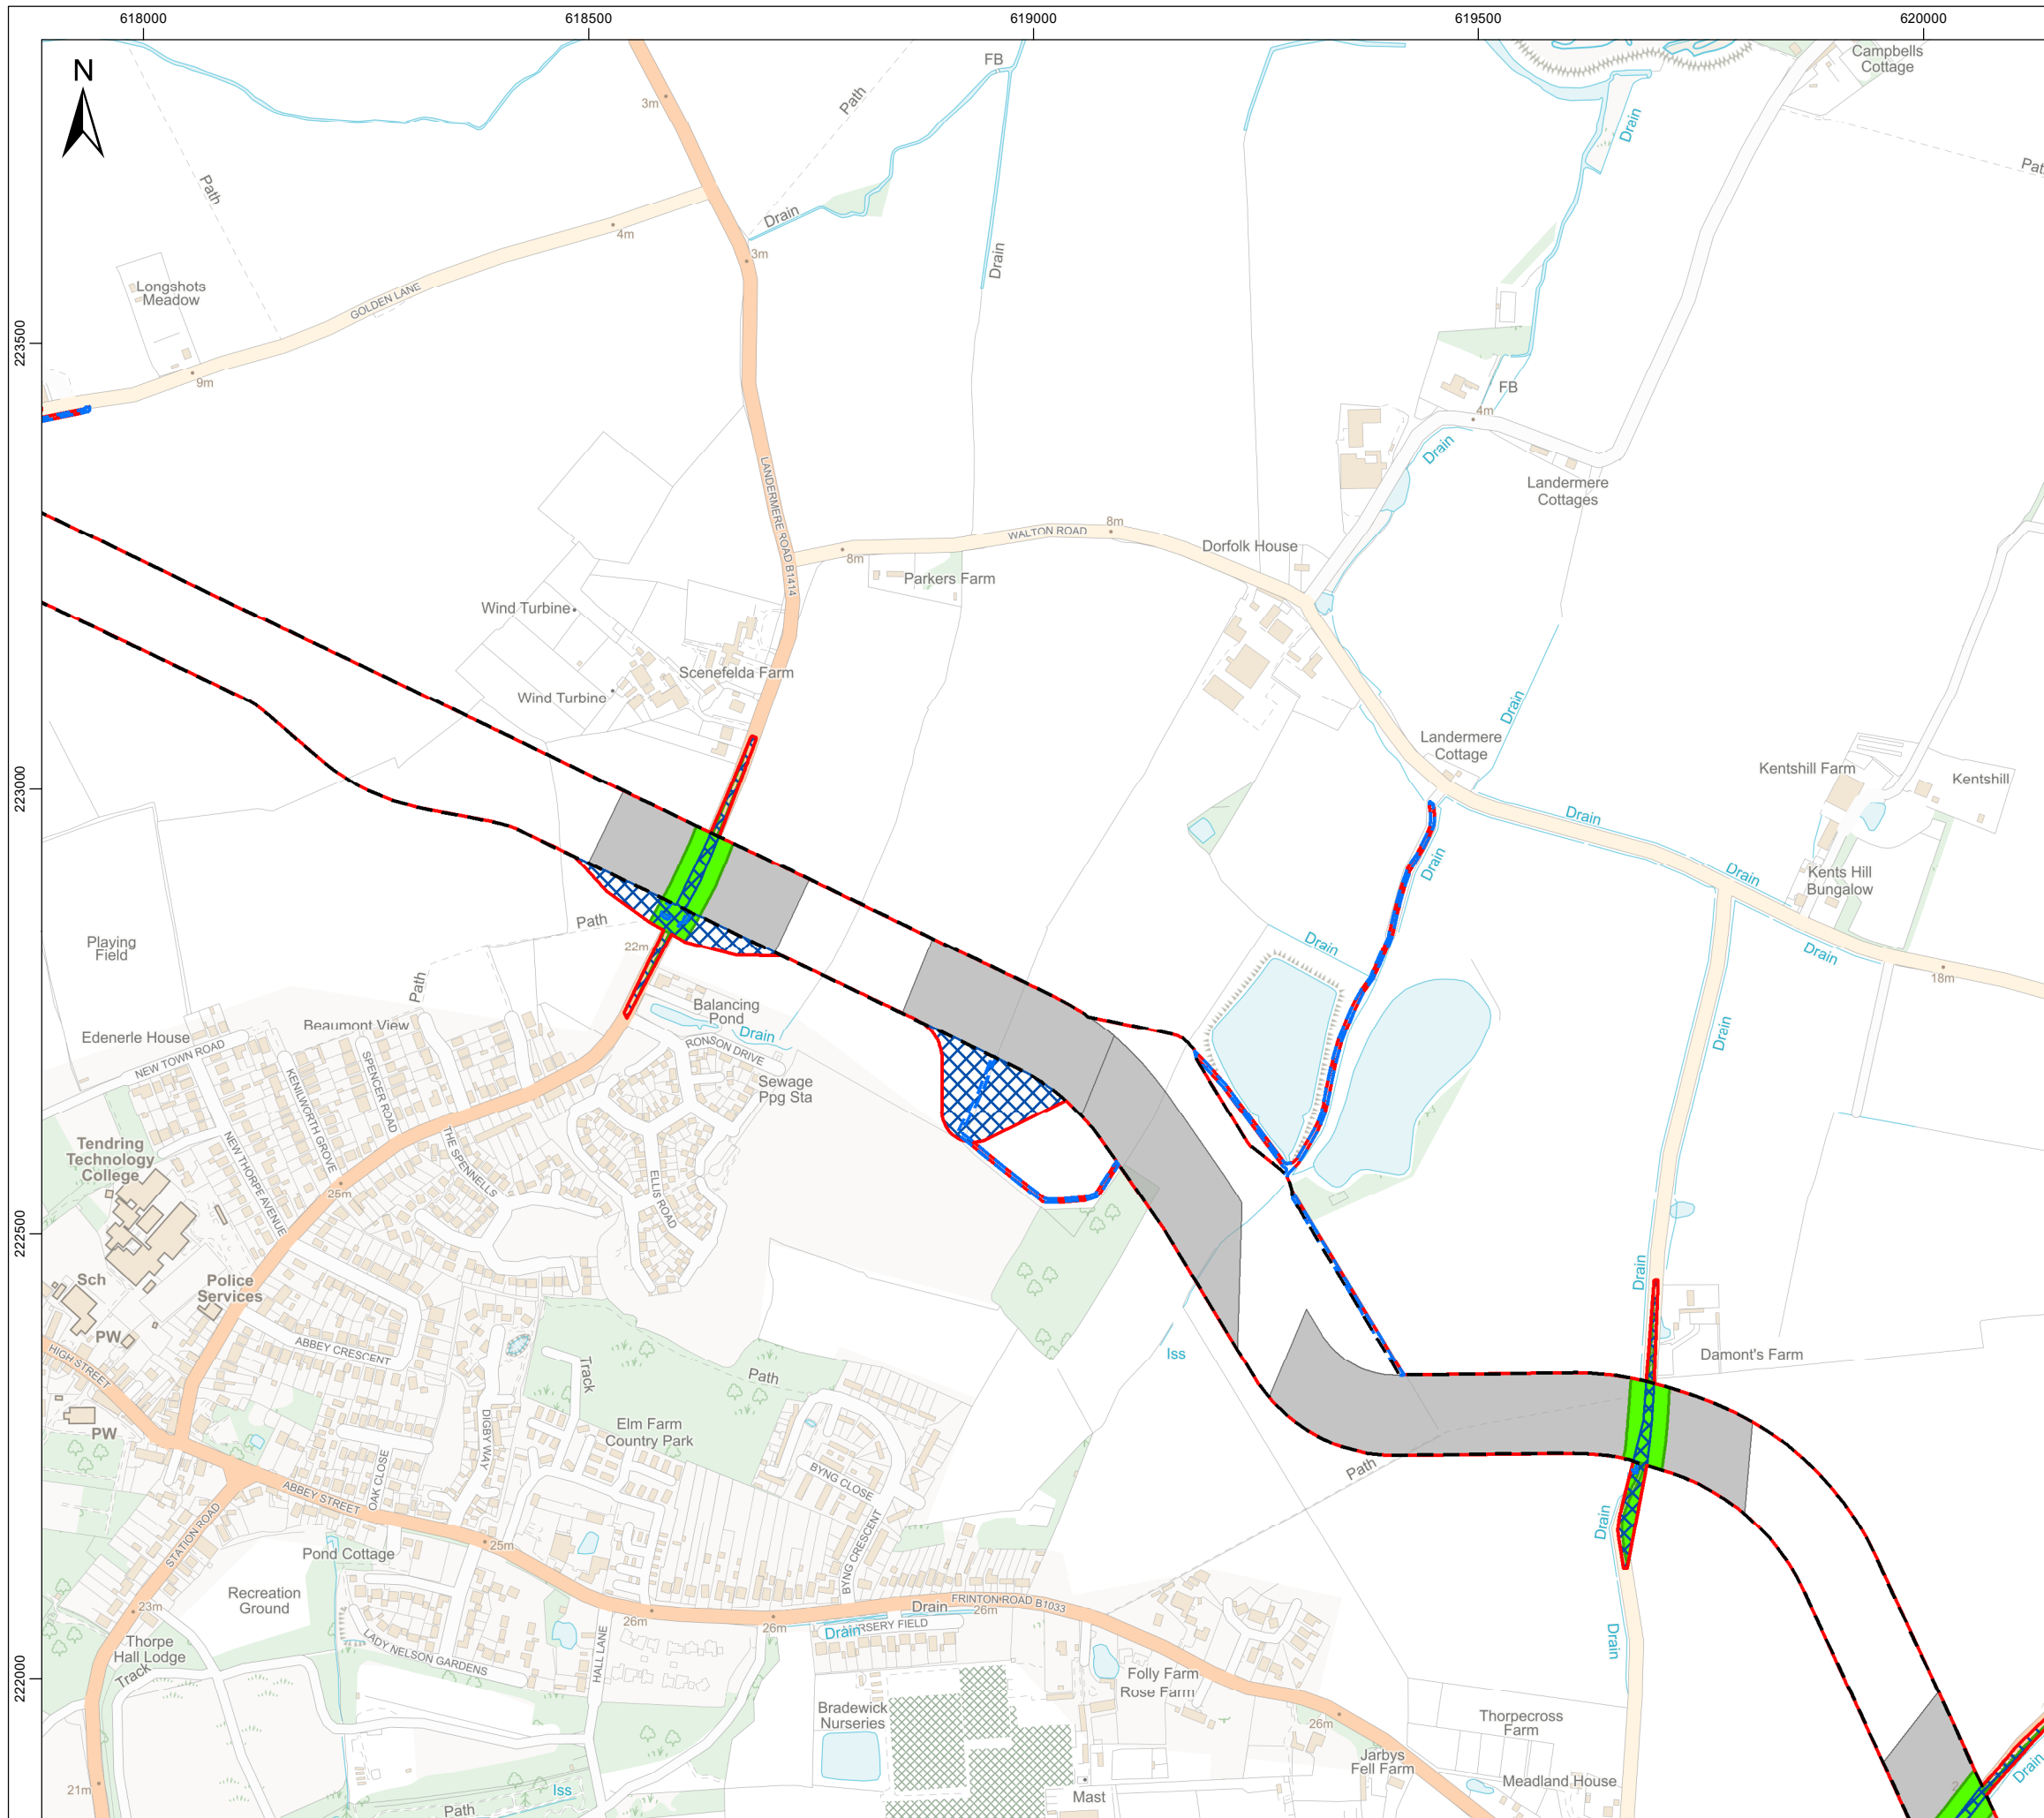

**Legend**

- Order Limits
- Onshore Cable Route
- Trenchless Crossing Zone
- Off Route Haul Road
- Construction Access Zone
- O&M Access



Data Source: © HaskoningDHV UK Ltd. 2024.  
 © Crown copyright and database rights 2023 Ordnance Survey 0100031673. Contains Ordnance Survey data © Crown copyright and database rights 2023.

Drawing Title

**Onshore Project Components**



Rev	Date	Remarks	Drwn	Chkd
02	20/06/2024	Second issue	FC	GC
01	19/01/2024	First issue	JH	GC

Drawing Number <b>PB9244-RHD-ZZ-ON-DR-GS-0356</b>	Figure Number <b>5.2e</b>
--	------------------------------


Scale 1:7,500	Plot Size A3	Datum OSGB36	Projection BNG
------------------	-----------------	-----------------	-------------------





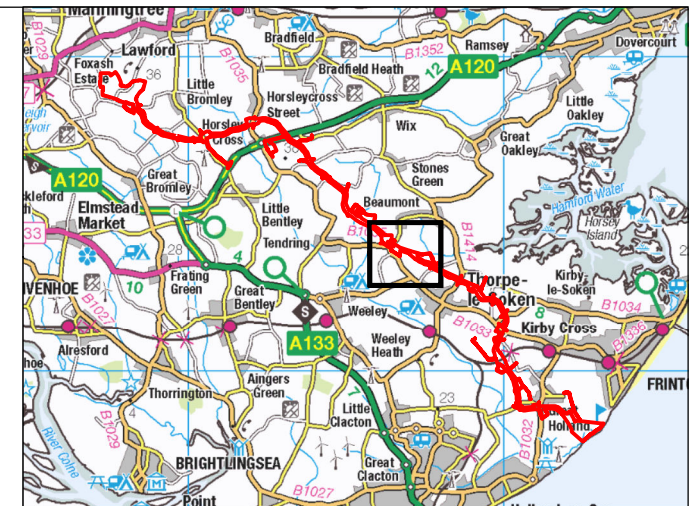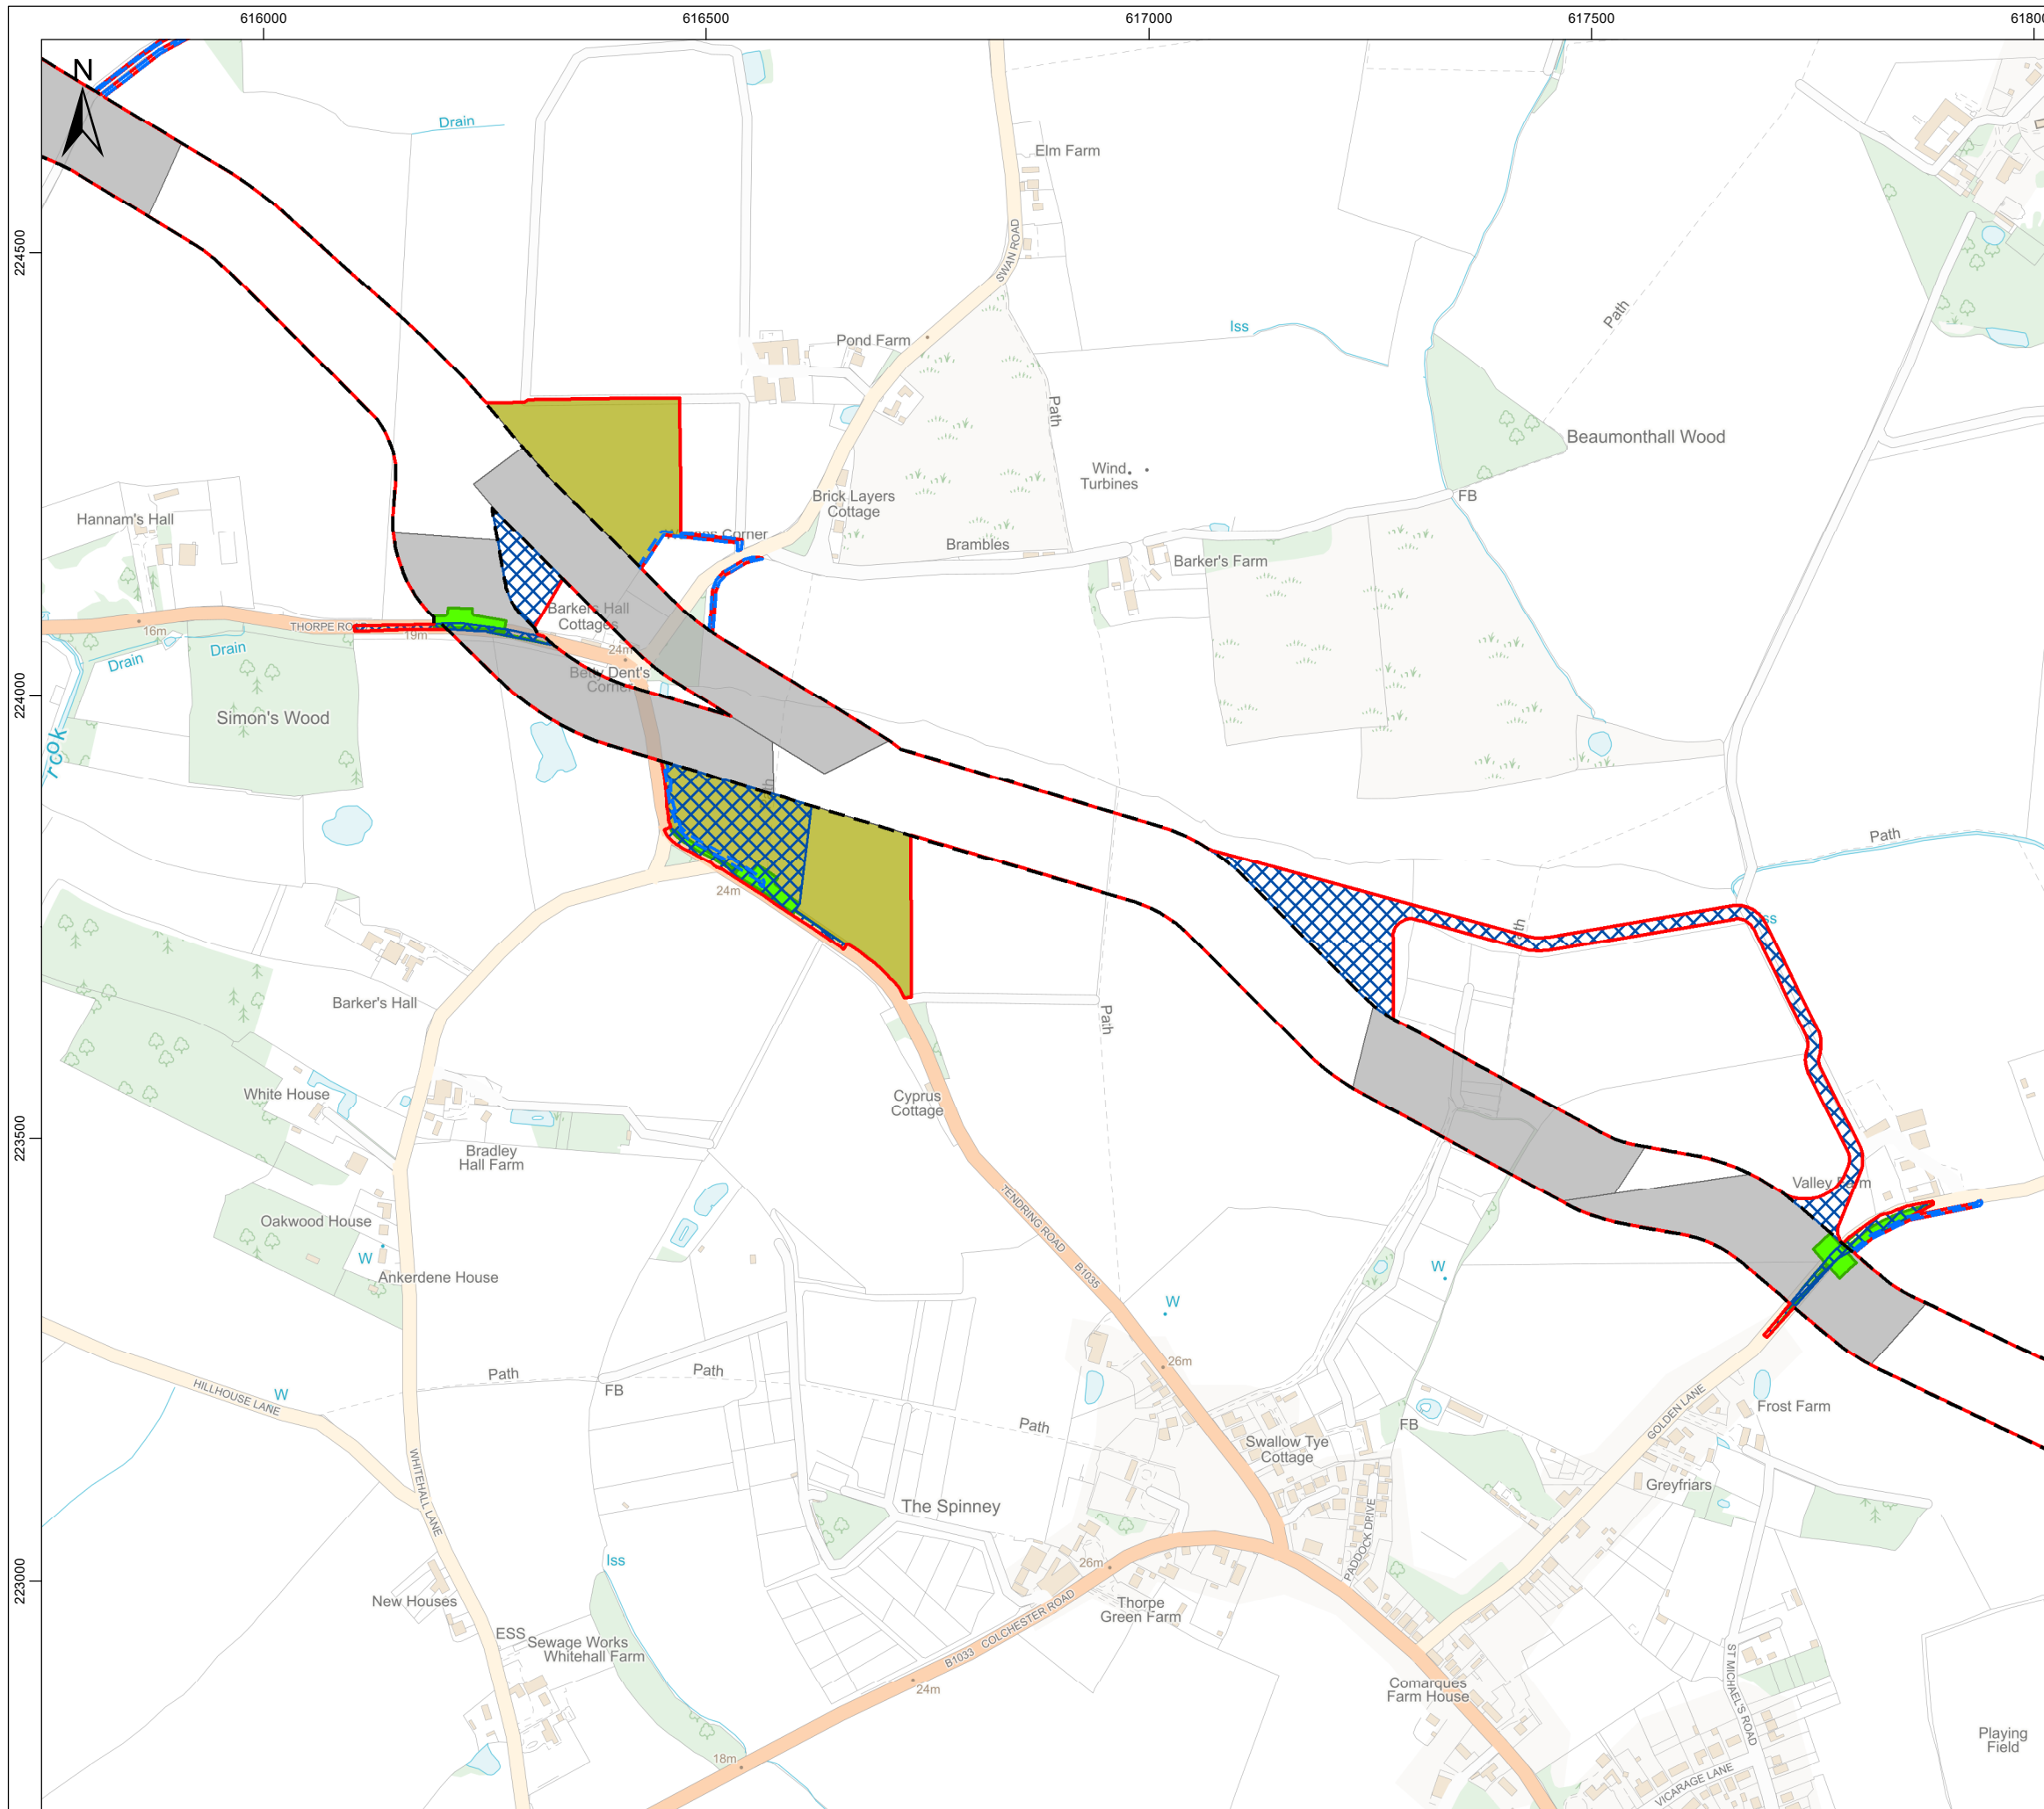

- Legend**
- Order Limits
  - Onshore Cable Route
  - Temporary Construction Compound (TCC)
  - Trenchless Crossing Zone
  - Off Route Haul Road
  - Construction Access Zone
  - O&M Access

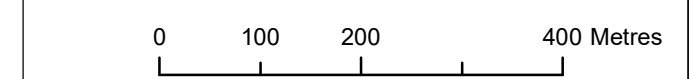

Data Source: © HaskoningDHV UK Ltd. 2024.  
 © Crown copyright and database rights 2023 Ordnance Survey 0100031673. Contains Ordnance Survey data © Crown copyright and database rights 2023.

Drawing Title



## Onshore Project Components

Rev	Date	Remarks	Drwn	Chkd
02	20/06/2024	Second issue	FC	GC
01	19/01/2024	First issue	JH	GC


Drawing Number <b>PB9244-RHD-ZZ-ON-DR-GS-0356</b>	Figure Number <b>5.2f</b>
--	------------------------------

Scale 1:7,500	Plot Size A3	Datum OSGB36	Projection BNG
------------------	-----------------	-----------------	-------------------



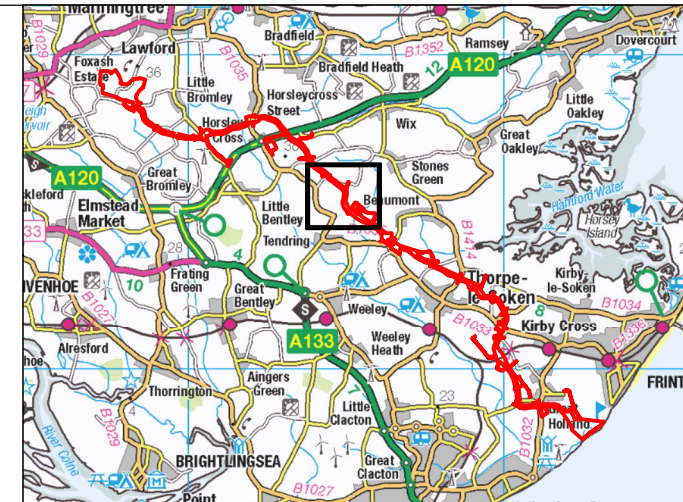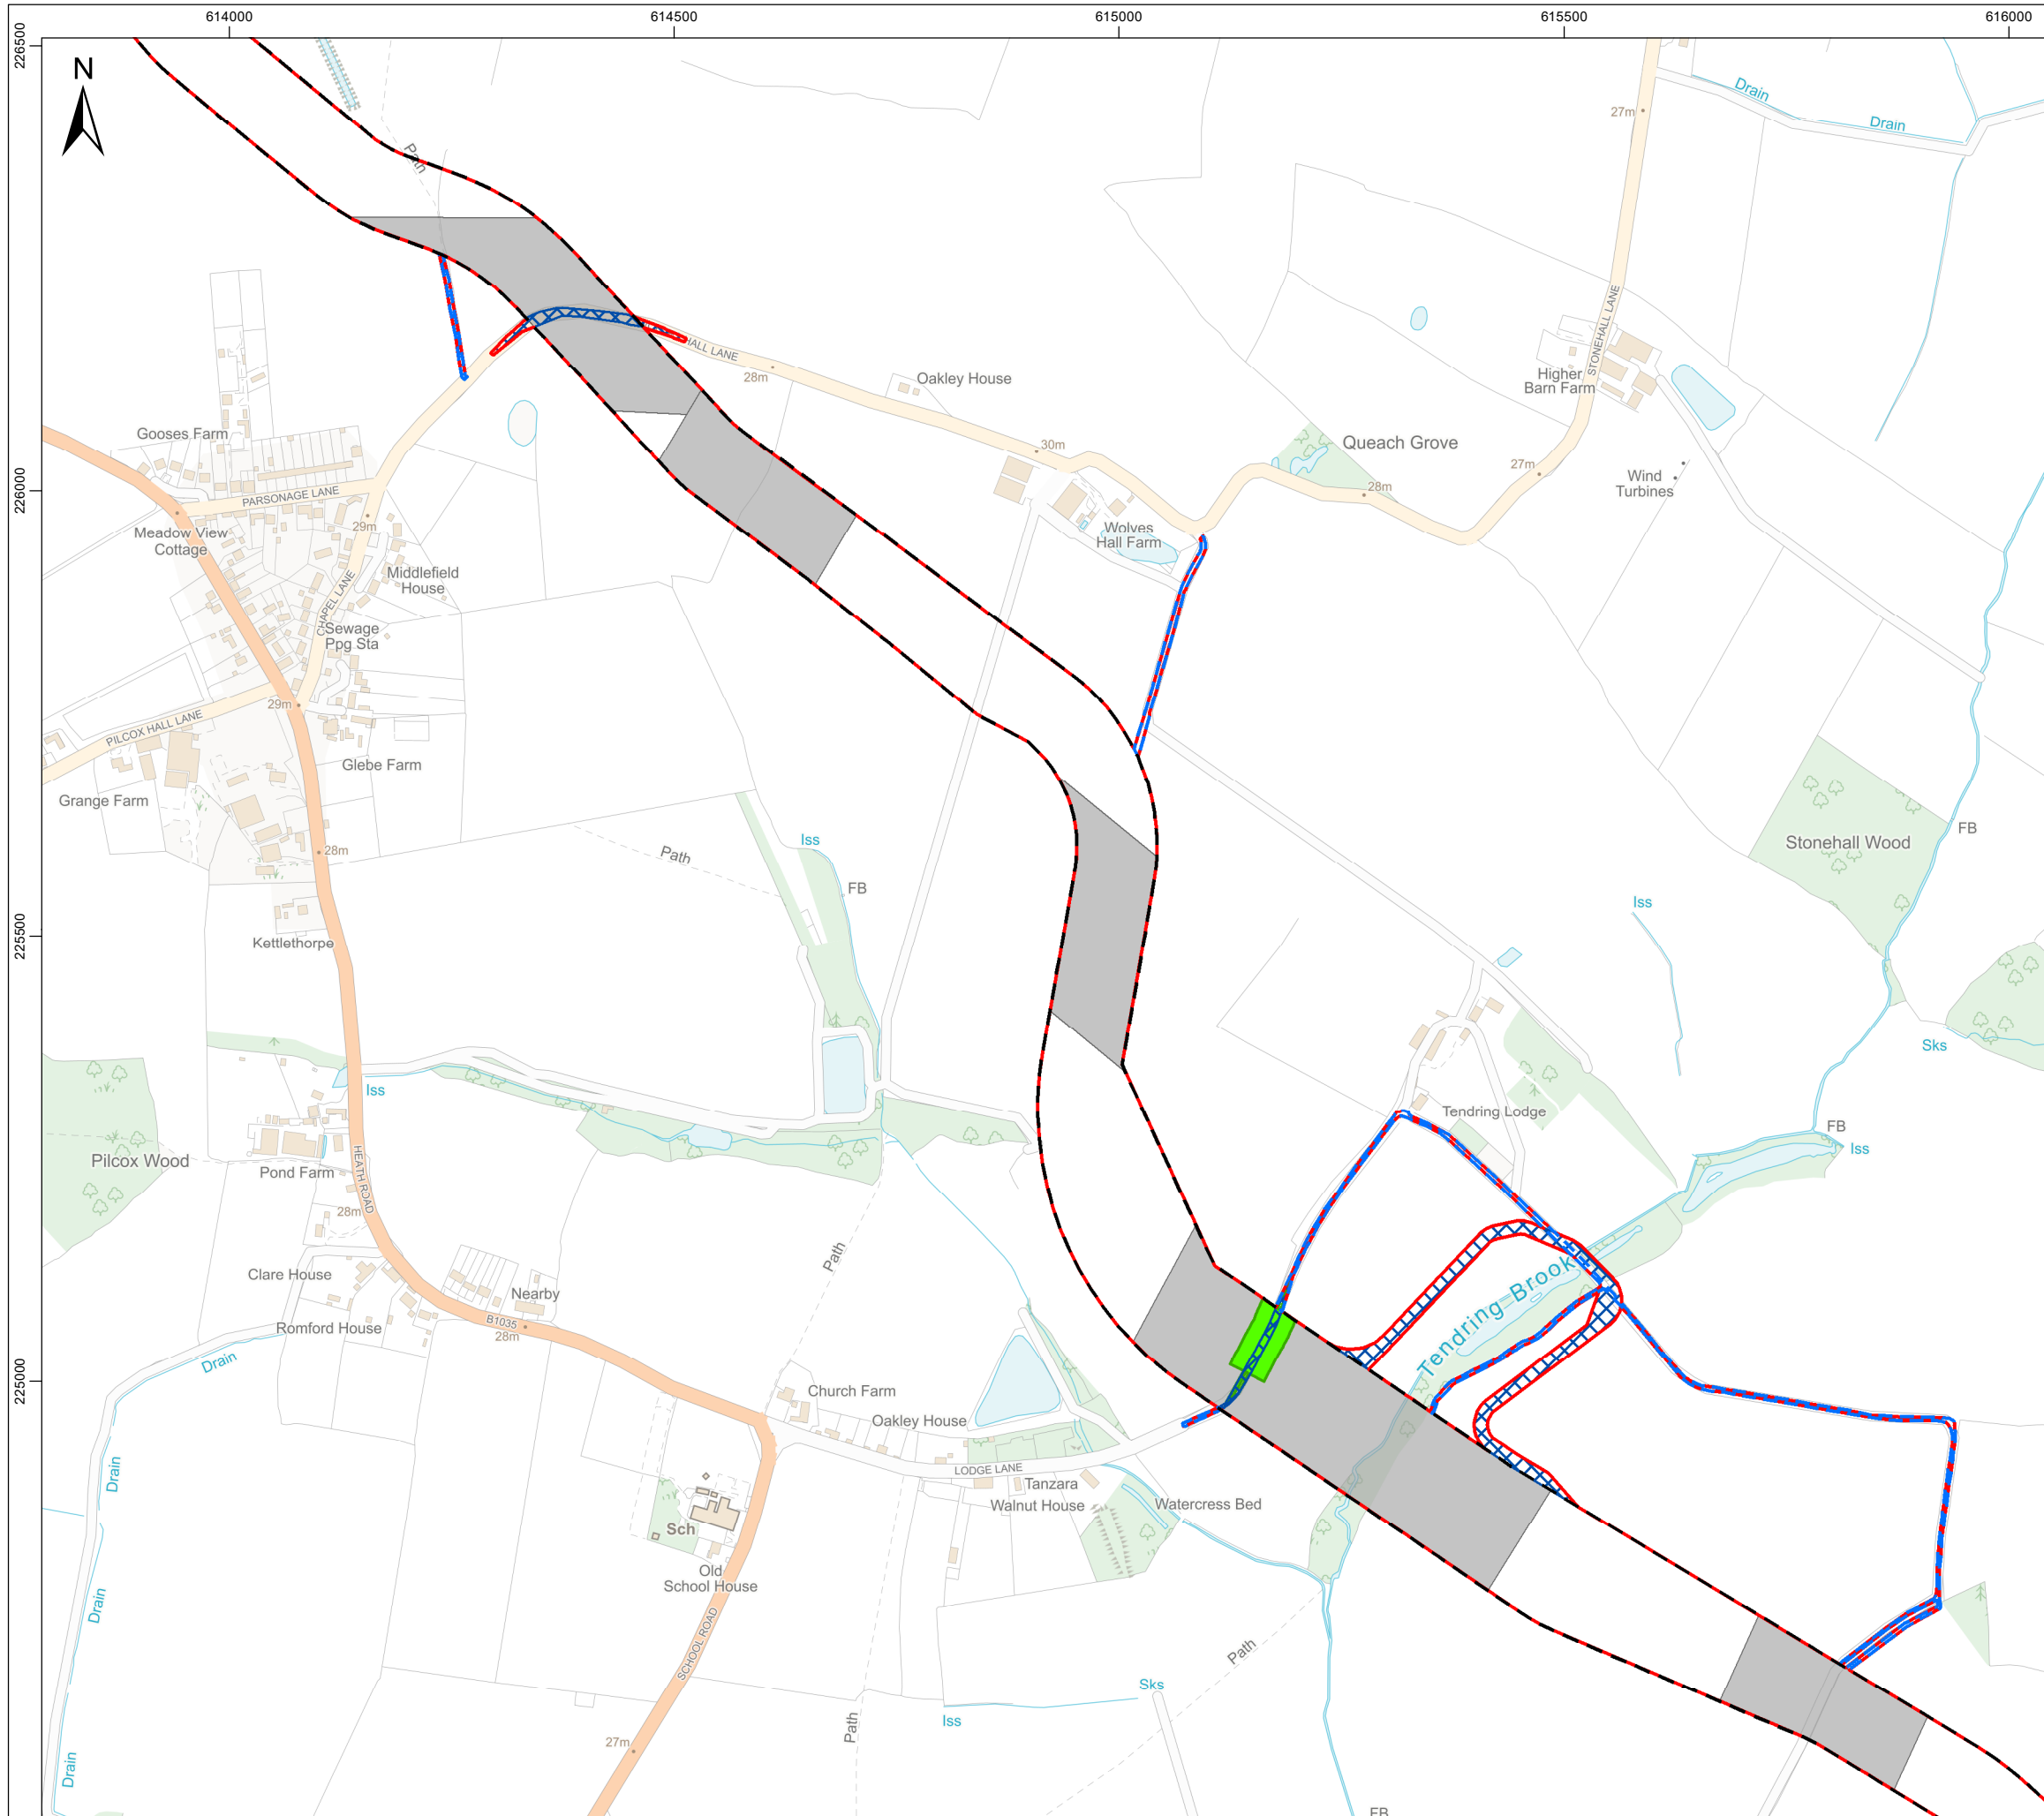

- Legend**
- Order Limits
  - Onshore Cable Route
  - Trenchless Crossing Zone
  - Off Route Haul Road
  - Construction Access Zone
  - O&M Access

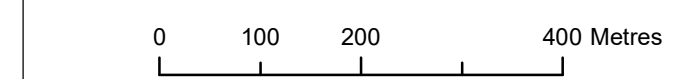

Data Source: © HaskoningDHV UK Ltd. 2024.  
 © Crown copyright and database rights 2023 Ordnance Survey 0100031673. Contains Ordnance Survey data © Crown copyright and database rights 2023.

Drawing Title



## Onshore Project Components

Rev	Date	Remarks	Drwn	Chkd
02	20/06/2024	Second issue	FC	GC
01	19/01/2024	First issue	JH	GC


Drawing Number <b>PB9244-RHD-ZZ-ON-DR-GS-0356</b>	Figure Number <b>5.2g</b>
--	------------------------------

Scale 1:7,500	Plot Size A3	Datum OSGB36	Projection BNG
------------------	-----------------	-----------------	-------------------



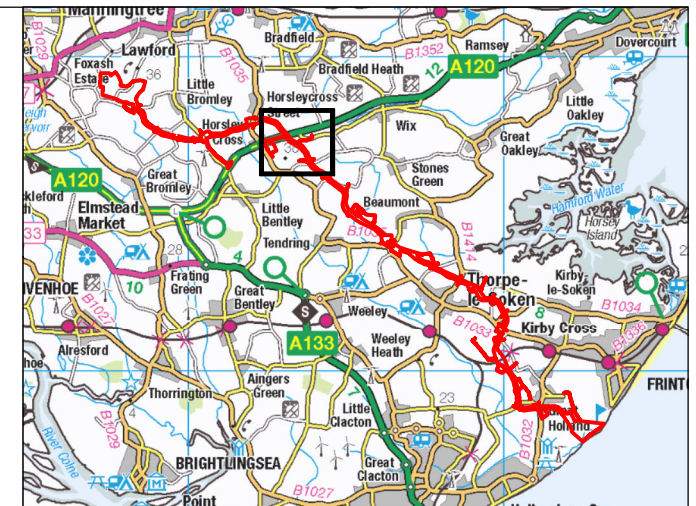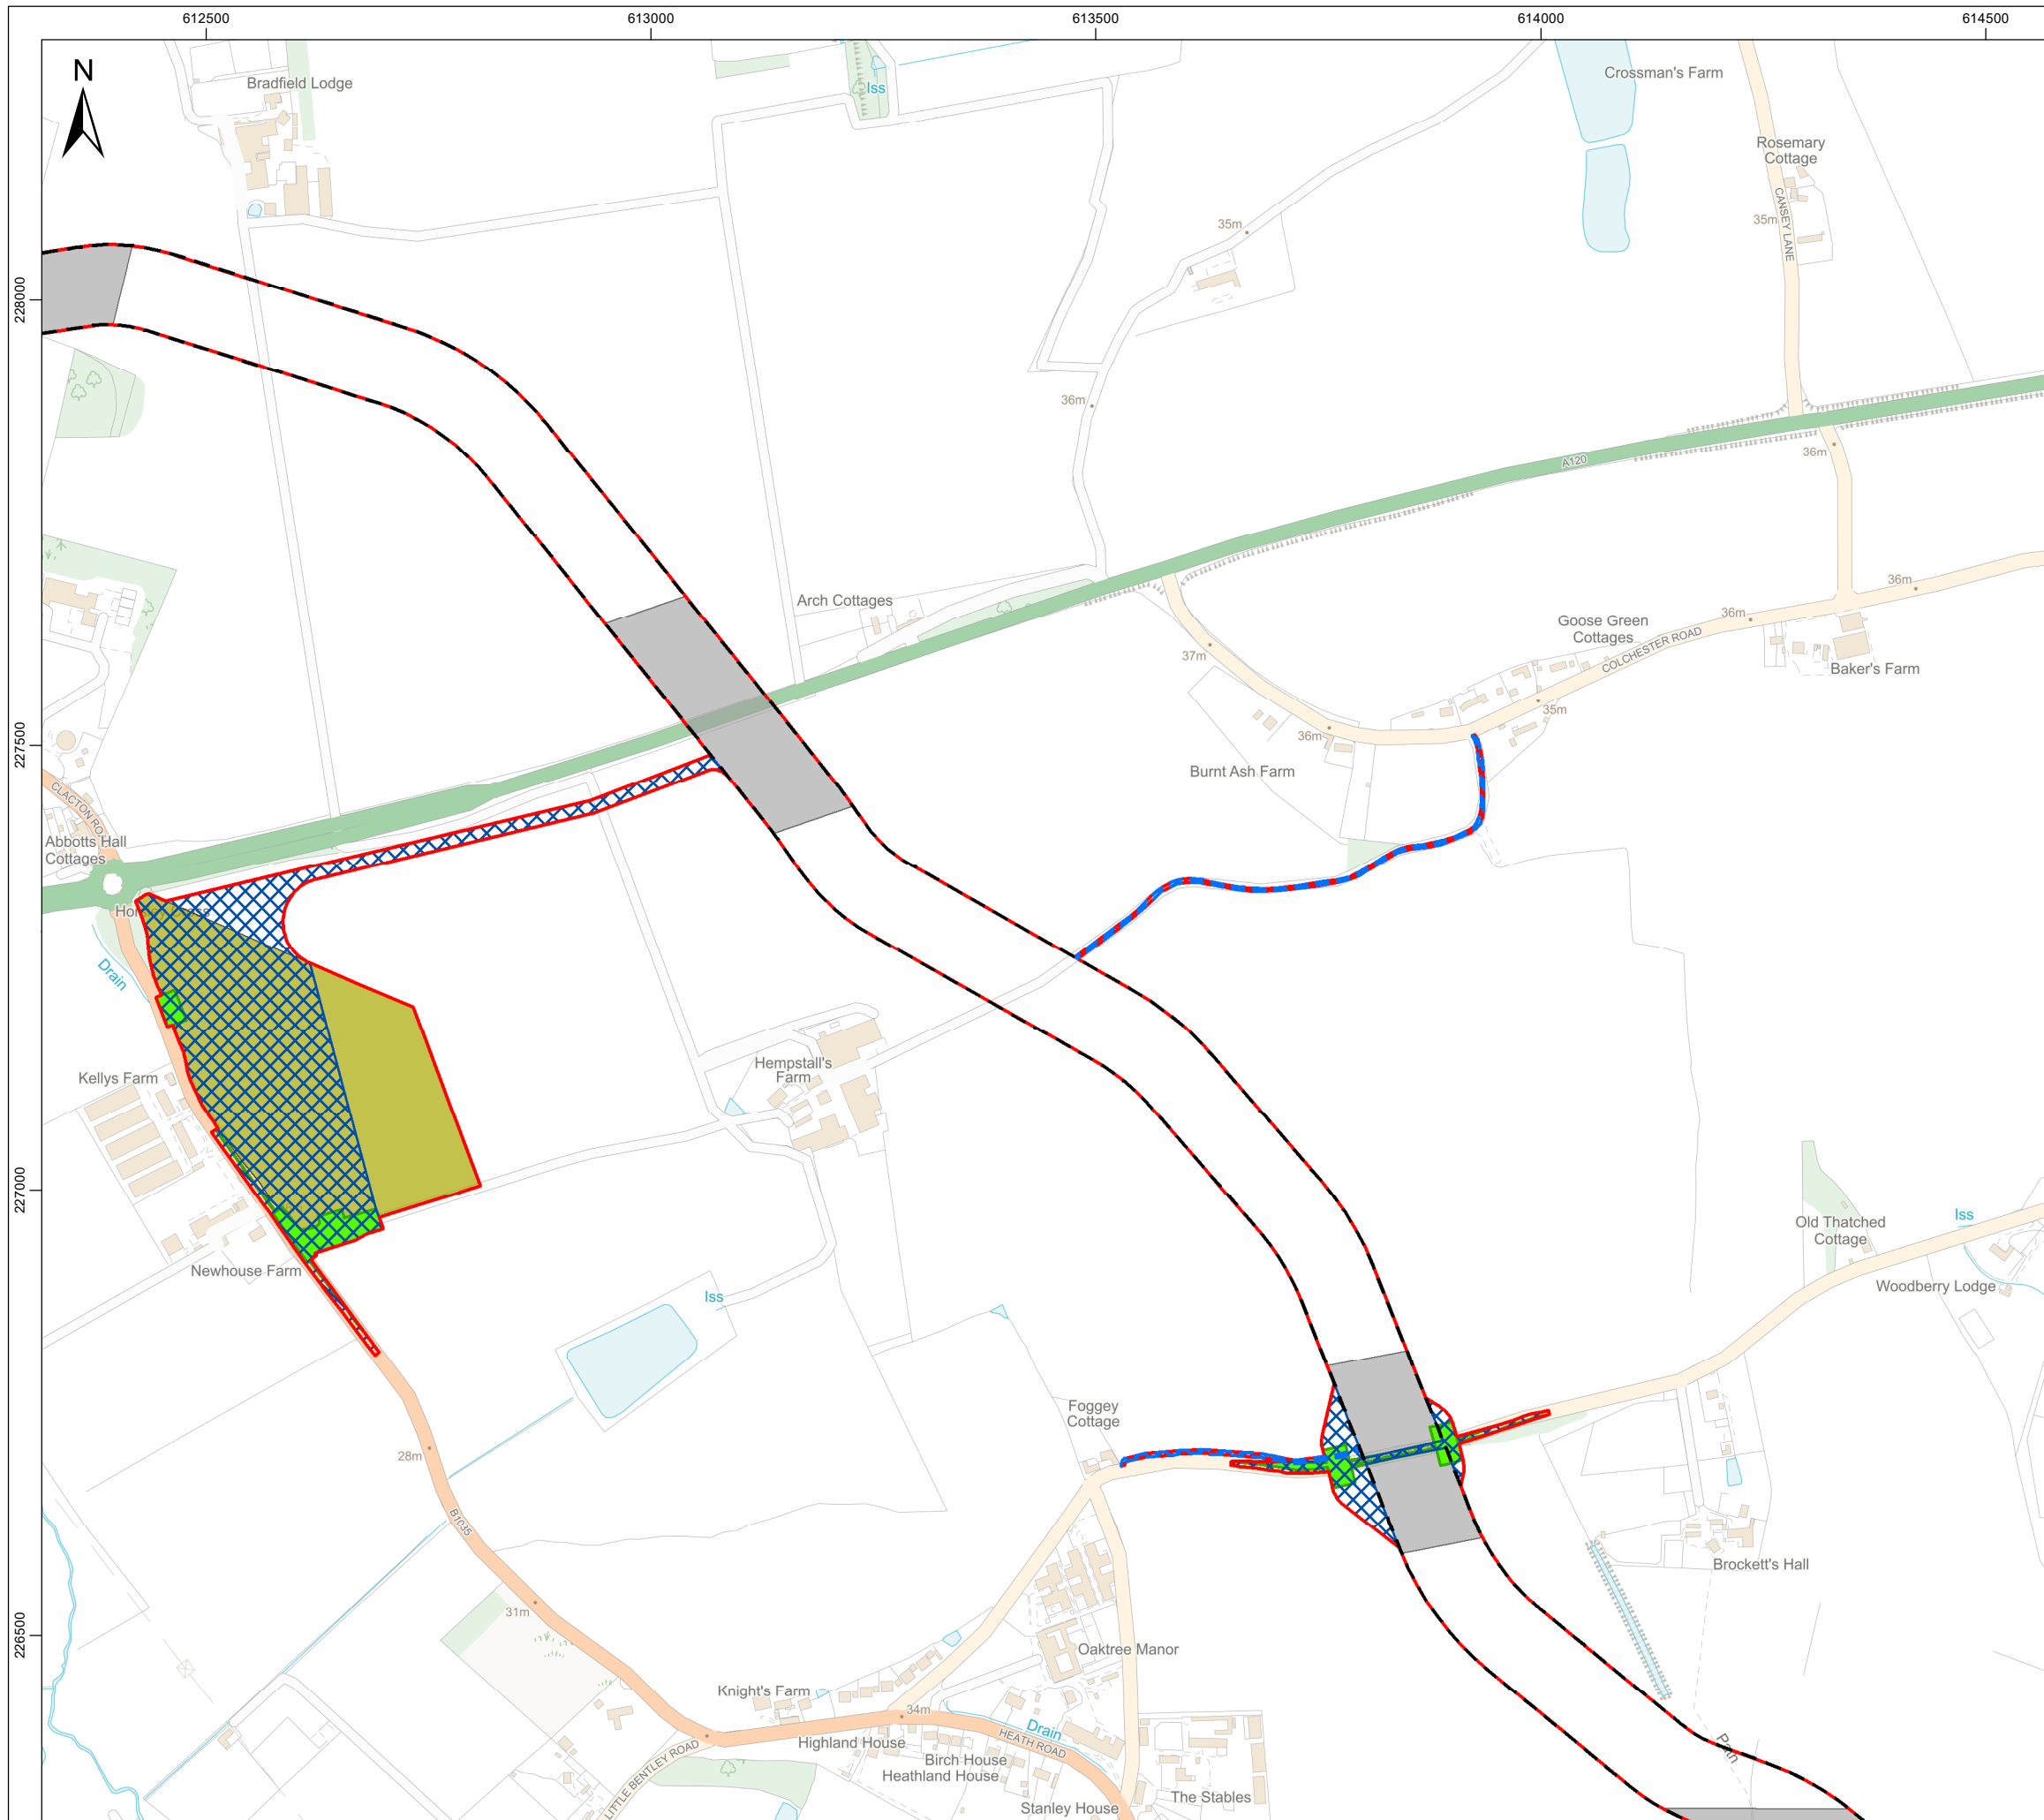

- Legend**
- Order Limits
  - Onshore Cable Route
  - Temporary Construction Compound (TCC)
  - Trenchless Crossing Zone
  - Off Route Haul Road
  - Construction Access Zone
  - O&M Access

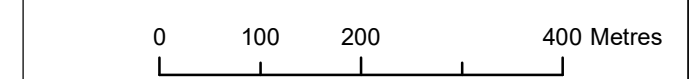

Data Source: © HaskoningDHV UK Ltd. 2024.  
 © Crown copyright and database rights 2023 Ordnance Survey 0100031673. Contains Ordnance Survey data © Crown copyright and database rights 2023.

Drawing Title



## Onshore Project Components

Rev	Date	Remarks	Drwn	Chkd
02	20/06/2024	Second issue	FC	GC
01	19/01/2024	First issue	JH	GC

Drawing Number <b>PB9244-RHD-ZZ-ON-DR-GS-0356</b>	Figure Number <b>5.2h</b>
--	------------------------------

Scale 1:7,500	Plot Size A3	Datum OSGB36	Projection BNG
------------------	-----------------	-----------------	-------------------



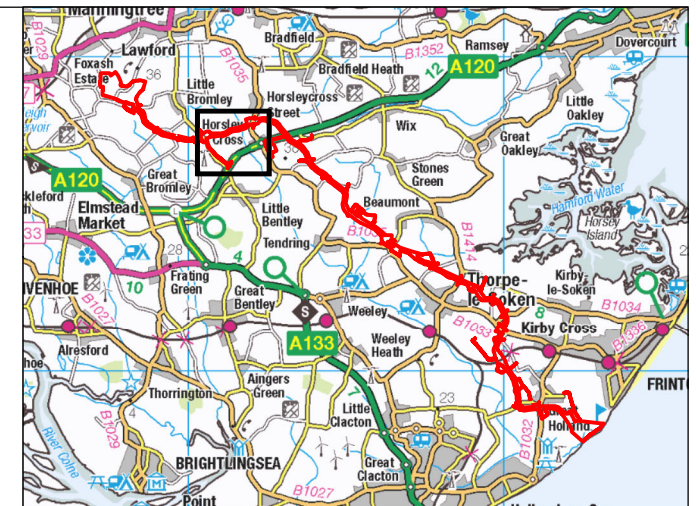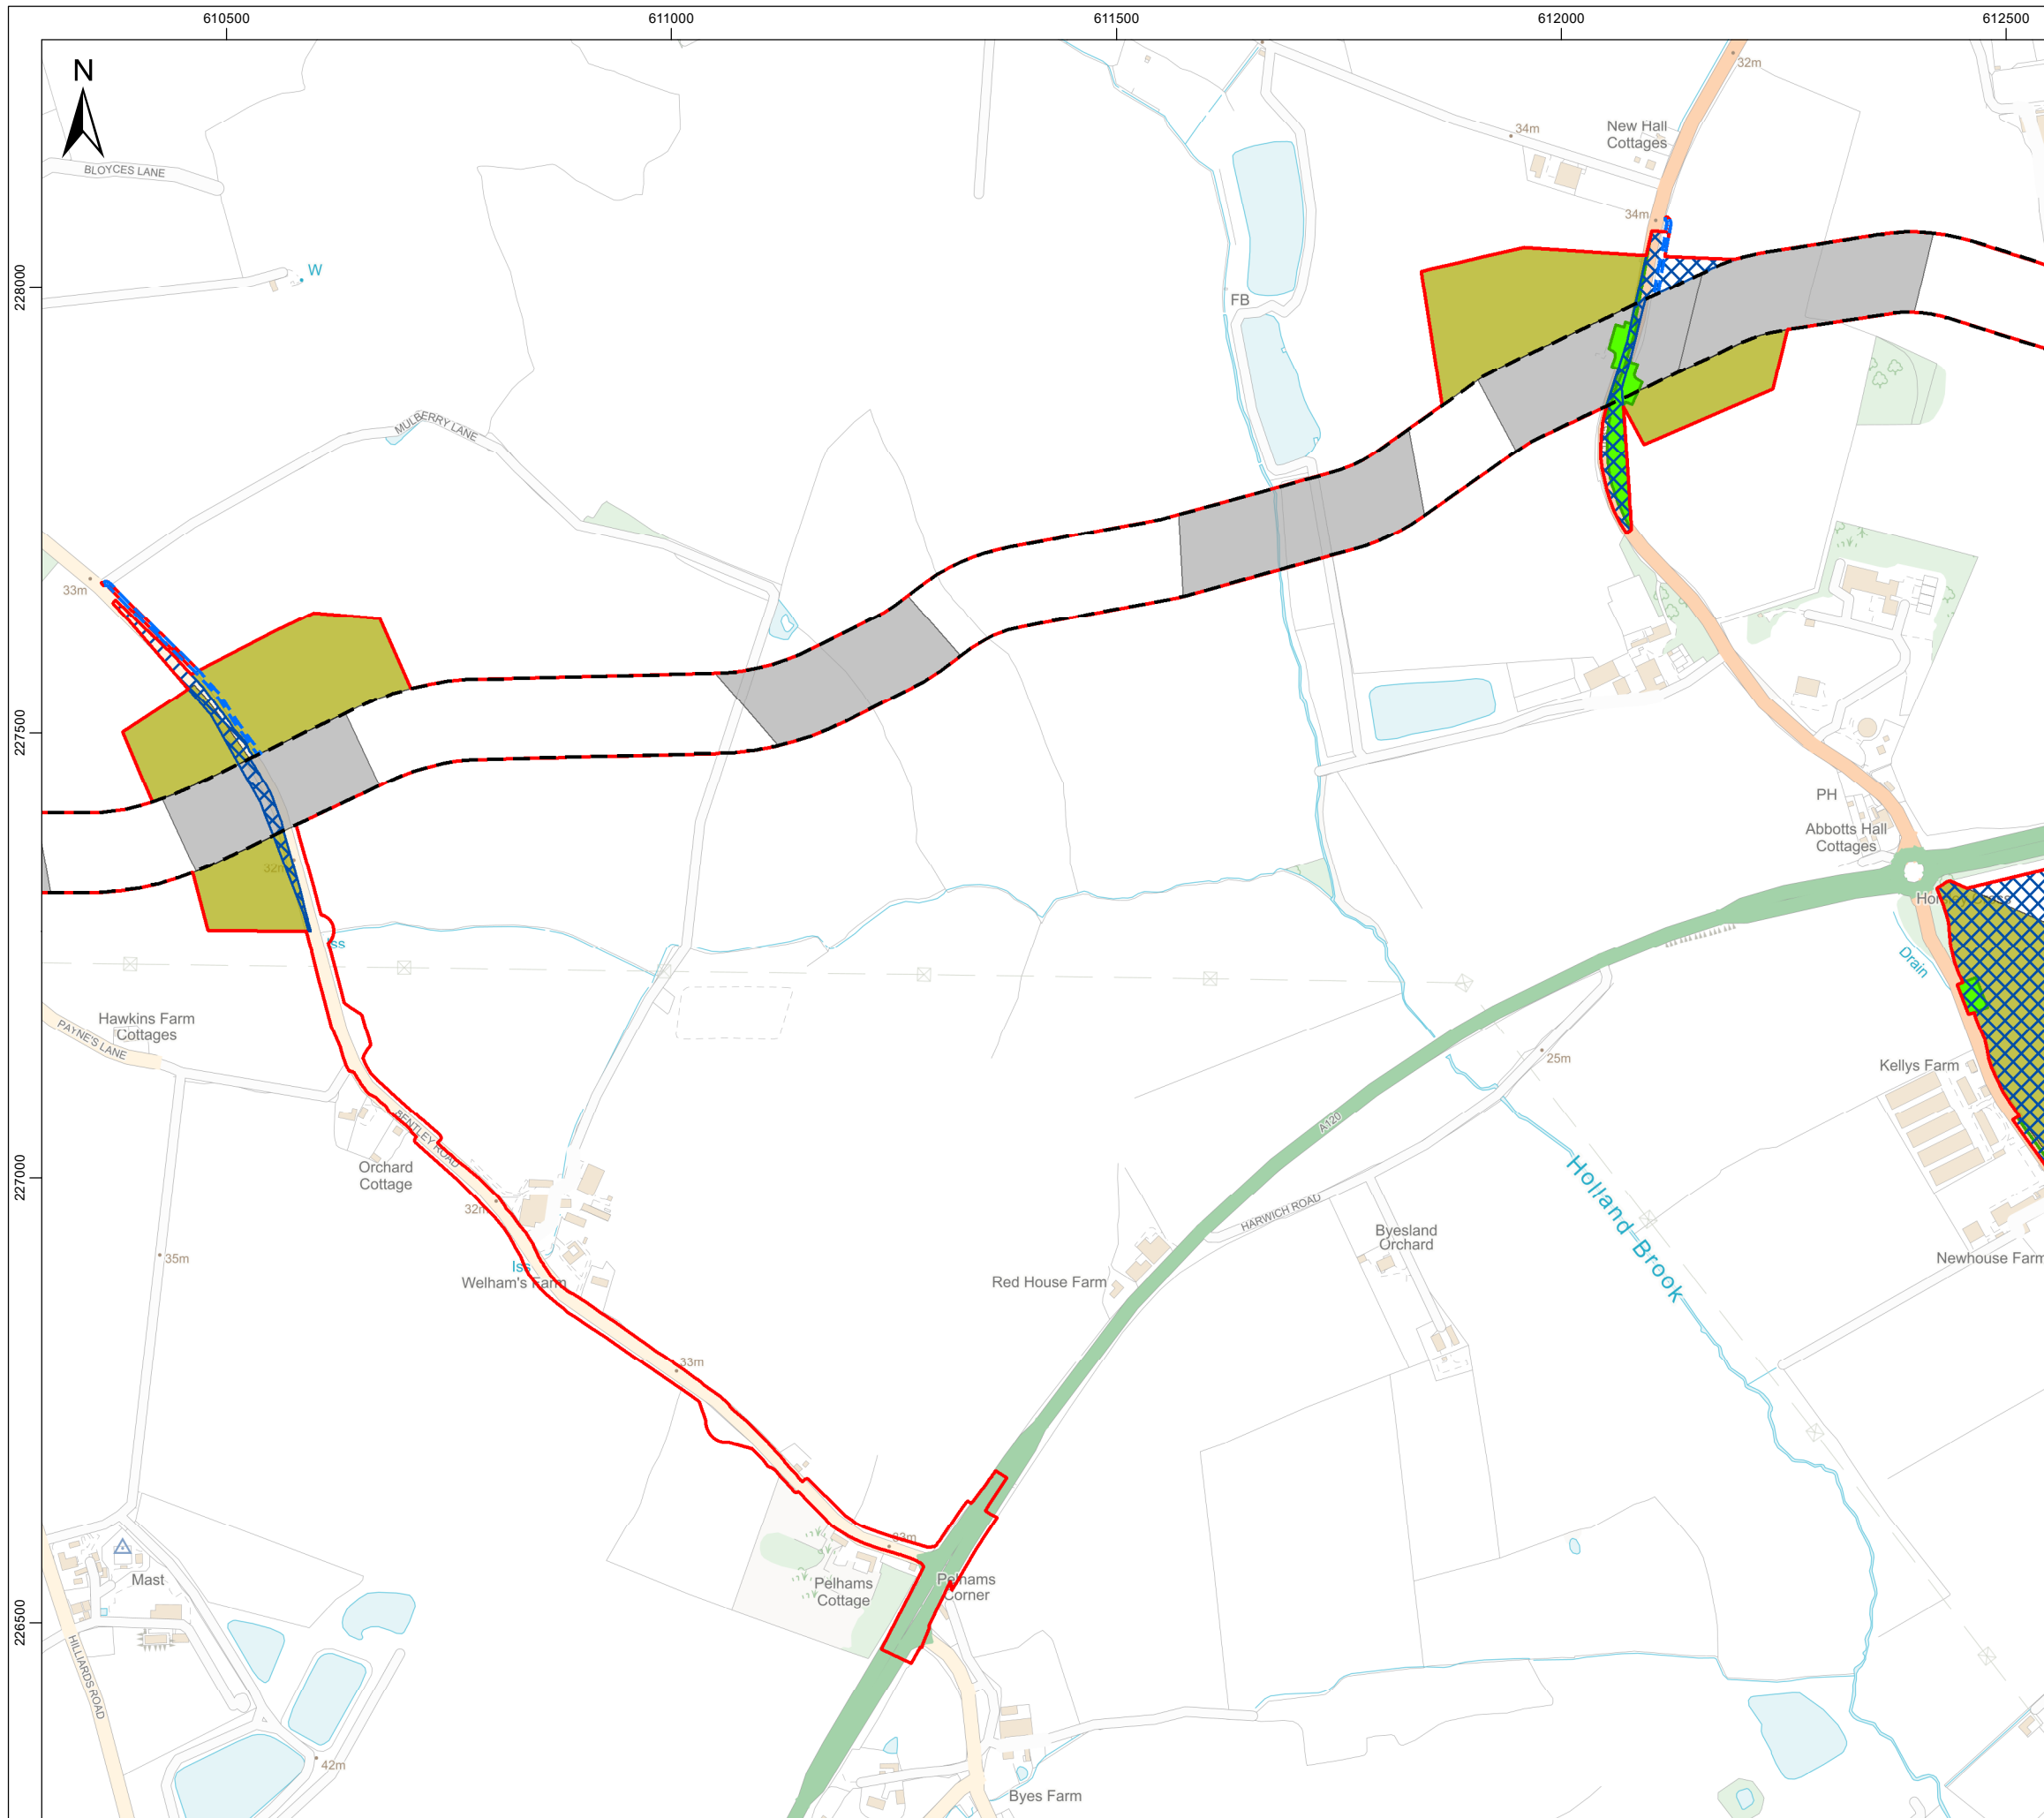

- Legend**
- Order Limits
  - Onshore Cable Route
  - Temporary Construction Compound (TCC)
  - Trenchless Crossing Zone
  - Off Route Haul Road
  - Construction Access Zone
  - O&M Access



Data Source: © HaskoningDHV UK Ltd. 2024.  
 © Crown copyright and database rights 2023 Ordnance Survey 0100031673. Contains Ordnance Survey data © Crown copyright and database rights 2023.

Drawing Title



## Onshore Project Components

Rev	Date	Remarks	Drwn	Chkd
02	20/06/2024	Second issue	FC	GC
01	19/01/2024	First issue	JH	GC


Drawing Number <b>PB9244-RHD-ZZ-ON-DR-GS-0356</b>	Figure Number <b>5.2i</b>
--	------------------------------

Scale 1:7,500	Plot Size A3	Datum OSGB36	Projection BNG
------------------	-----------------	-----------------	-------------------



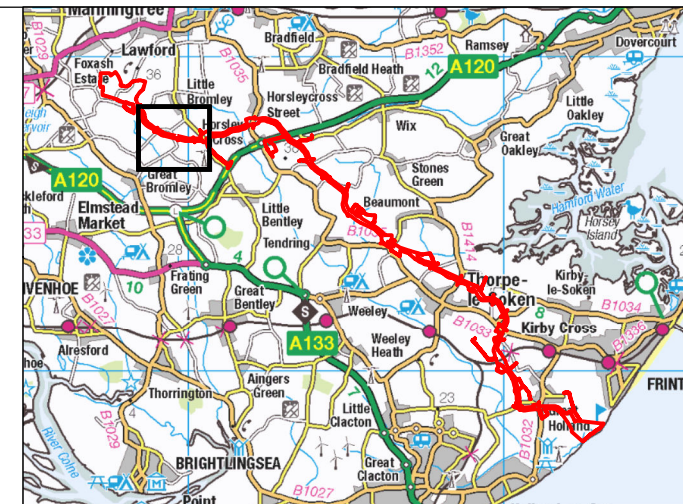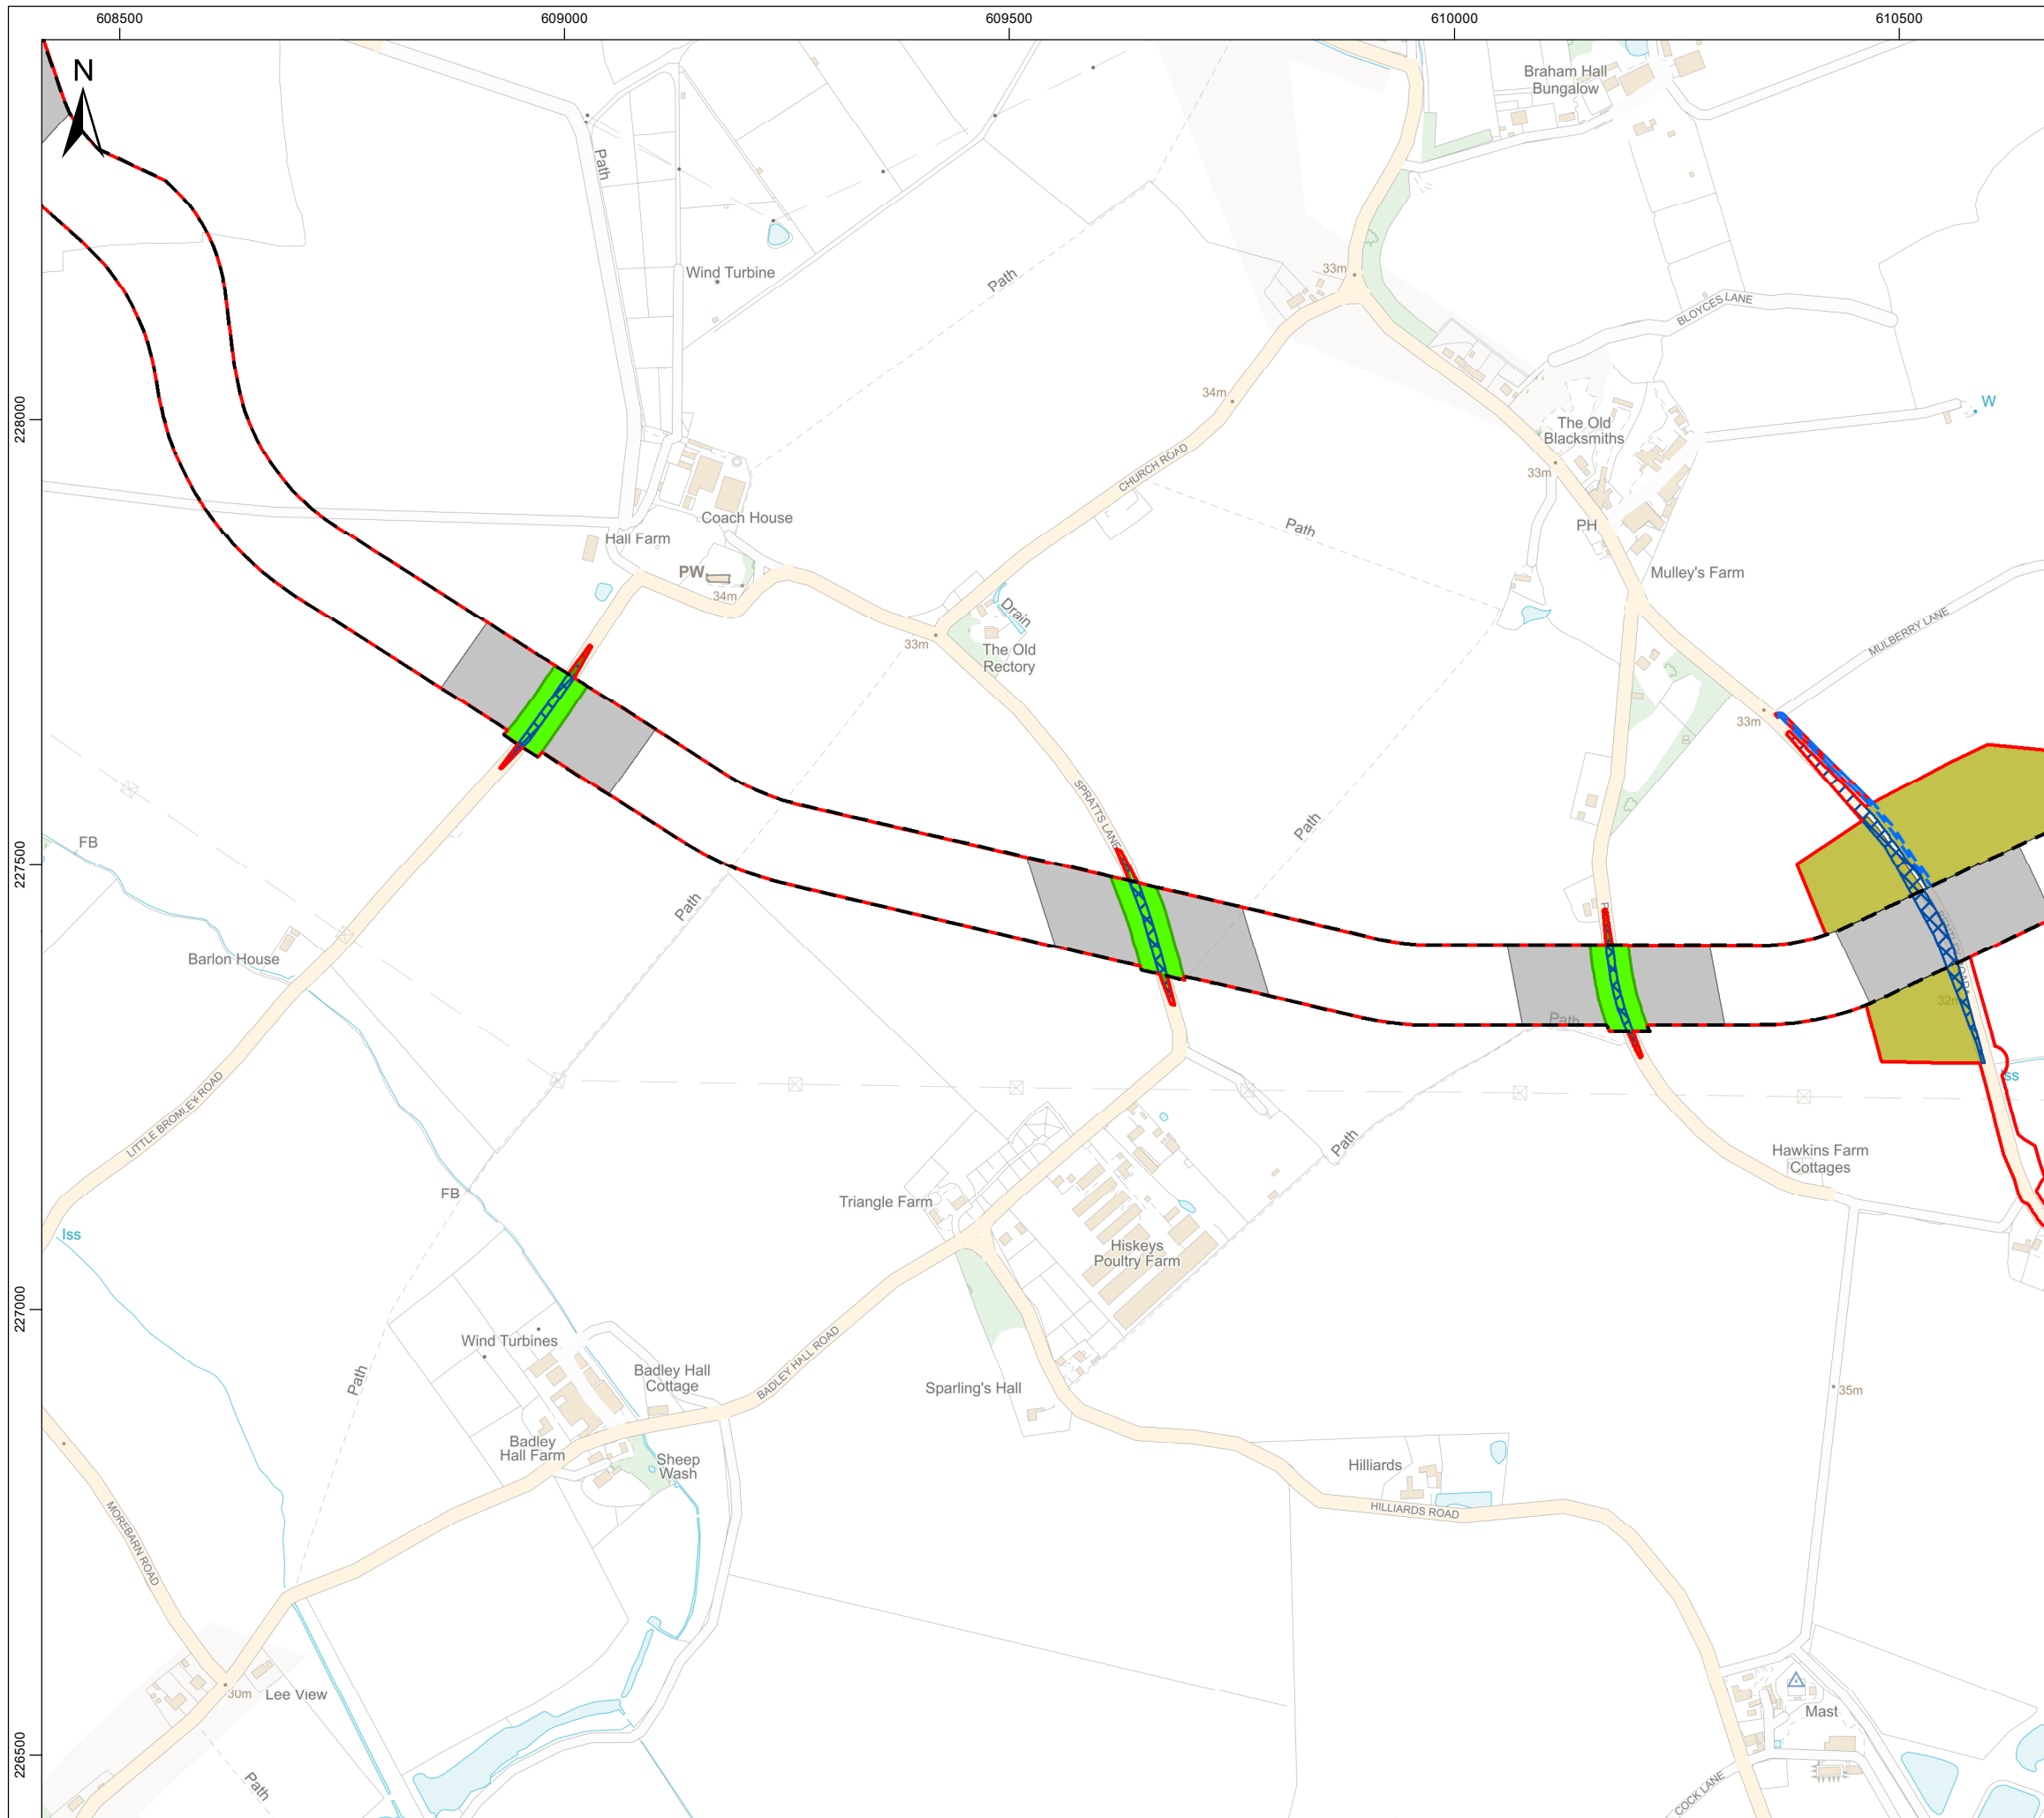

- Legend**
- Order Limits
  - Onshore Cable Route
  - Temporary Construction Compound (TCC)
  - Trenchless Crossing Zone
  - Off Route Haul Road
  - Construction Access Zone
  - O&M Access

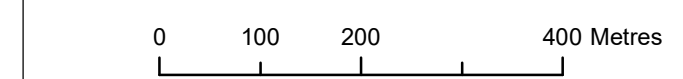

Data Source: © HaskoningDHV UK Ltd. 2024.  
 © Crown copyright and database rights 2023 Ordnance Survey 0100031673. Contains Ordnance Survey data © Crown copyright and database rights 2023.

Drawing Title



## Onshore Project Components

Rev	Date	Remarks	Drwn	Chkd
02	20/06/2024	Second issue	FC	GC
01	19/01/2024	First issue	JH	GC


Drawing Number	Figure Number
<b>PB9244-RHD-ZZ-ON-DR-GS-0356</b>	<b>5.2j</b>

Scale	Plot Size	Datum	Projection
1:7,500	A3	OSGB36	BNG



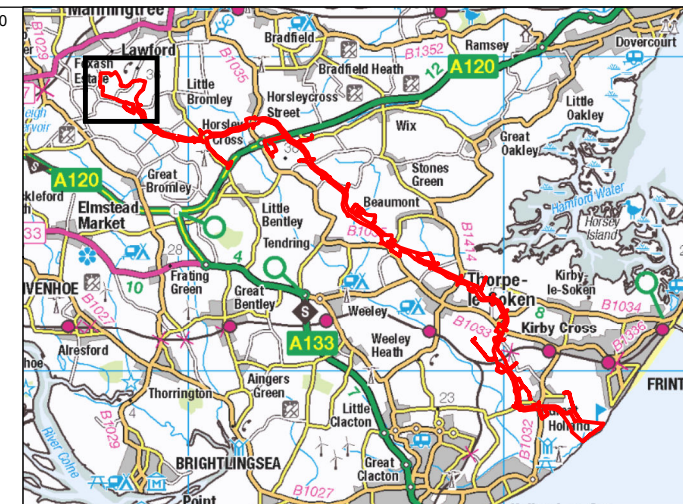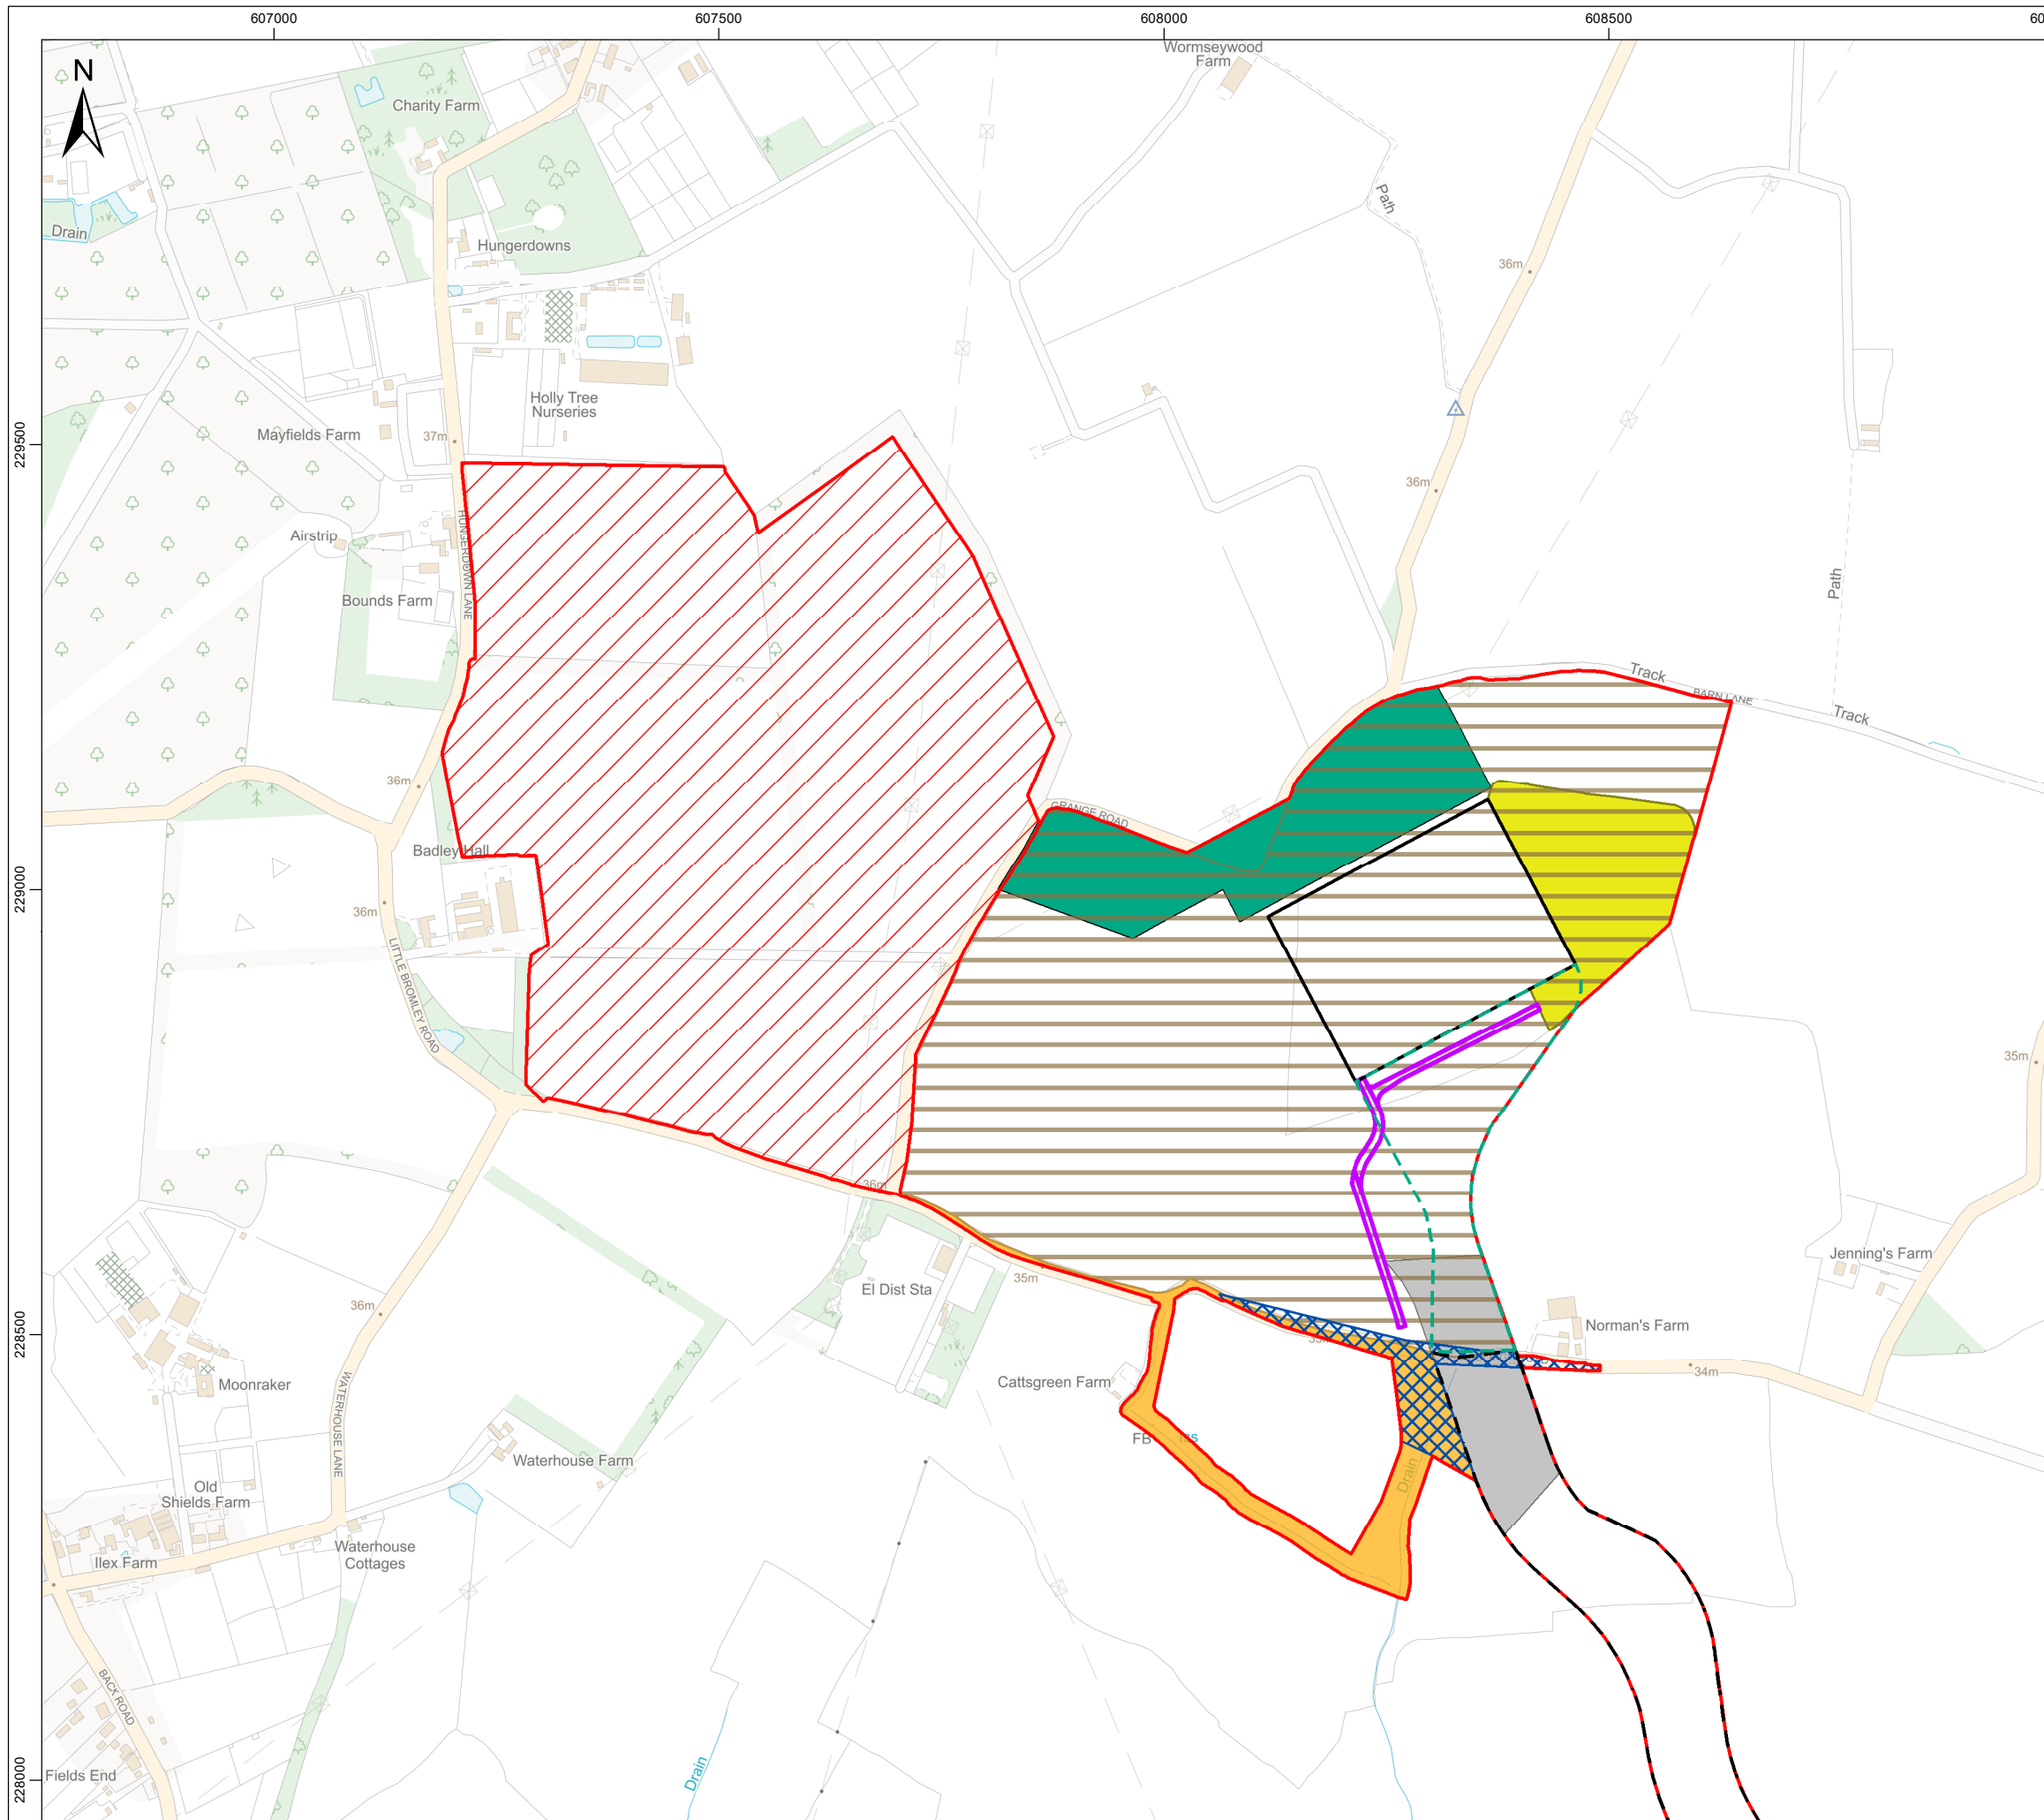

- Legend**
- Order Limits
  - Onshore Cable Route
  - Onshore Cable Route (Within Onshore Substation Works Area)
  - Onshore Substation
  - East Anglia Connection Node (EACN)
  - Onshore Substation Works Area
  - Indicative Onshore Substation Drainage Works
  - Indicative Onshore Substation Temporary Construction Compound
  - Indicative Onshore Substation Permanent Access
  - Trenchless Crossing Zone
  - Off Route Haul Road
  - 400kV Cable Route

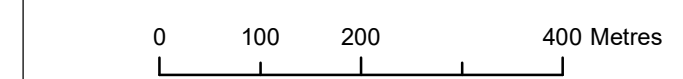

Data Source: © HaskoningDHV UK Ltd. 2024.  
 © Crown copyright and database rights 2023 Ordnance Survey 0100031673. Contains Ordnance Survey data © Crown copyright and database rights 2023.

Drawing Title

## Onshore Project Components

Rev	Date	Remarks	Drwn	Chkd
02	20/06/2024	Second issue	FC	GC
01	19/01/2024	First issue	JH	GC

Drawing Number <b>PB9244-RHD-ZZ-ON-DR-GS-0356</b>	Figure Number <b>5.2k</b>
--	------------------------------

Scale 1:7,500	Plot Size A3	Datum OSGB36	Projection BNG
------------------	-----------------	-----------------	-------------------





**NORTH FALLS**

*Offshore Wind Farm*



## **HARNESSING THE POWER OF NORTH SEA WIND**

*North Falls Offshore Wind Farm Limited*

*A joint venture company owned equally by SSE Renewables and RWE.*

*To contact please email [contact@northfallsoffshore.com](mailto:contact@northfallsoffshore.com)*

© 2024 All Rights Reserved

**North Falls Offshore Wind Farm Limited** Registered Address: Windmill Hill Business Park, Whitehill Way, Swindon, Wiltshire, SN5 6PB, United Kingdom  
Registered in England and Wales Company Number: 12435947

---

*NorthFallsOffshore.com*