



SITE LOCATION PLAN

Drax Bioenergy with Carbon Capture and Storage

The Infrastructure Planning (Applications: Prescribed Forms and Procedure) Regulations, 2009 - Regulation 5(2)(a)

Document Reference Number: 2.1

Applicant: Drax Power Limited

PINS Reference: EN010120



REVISION: 02




DATE: December 2022

DOCUMENT OWNER: WSP UK Limited


AUTHOR: C. Hachmann

APPROVER: R. Makin

PUBLIC

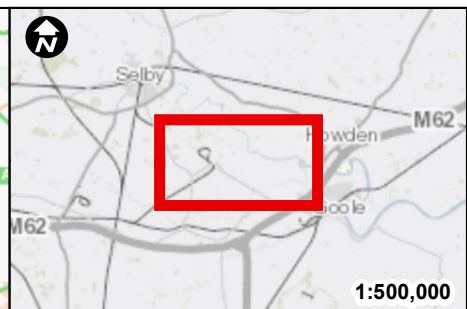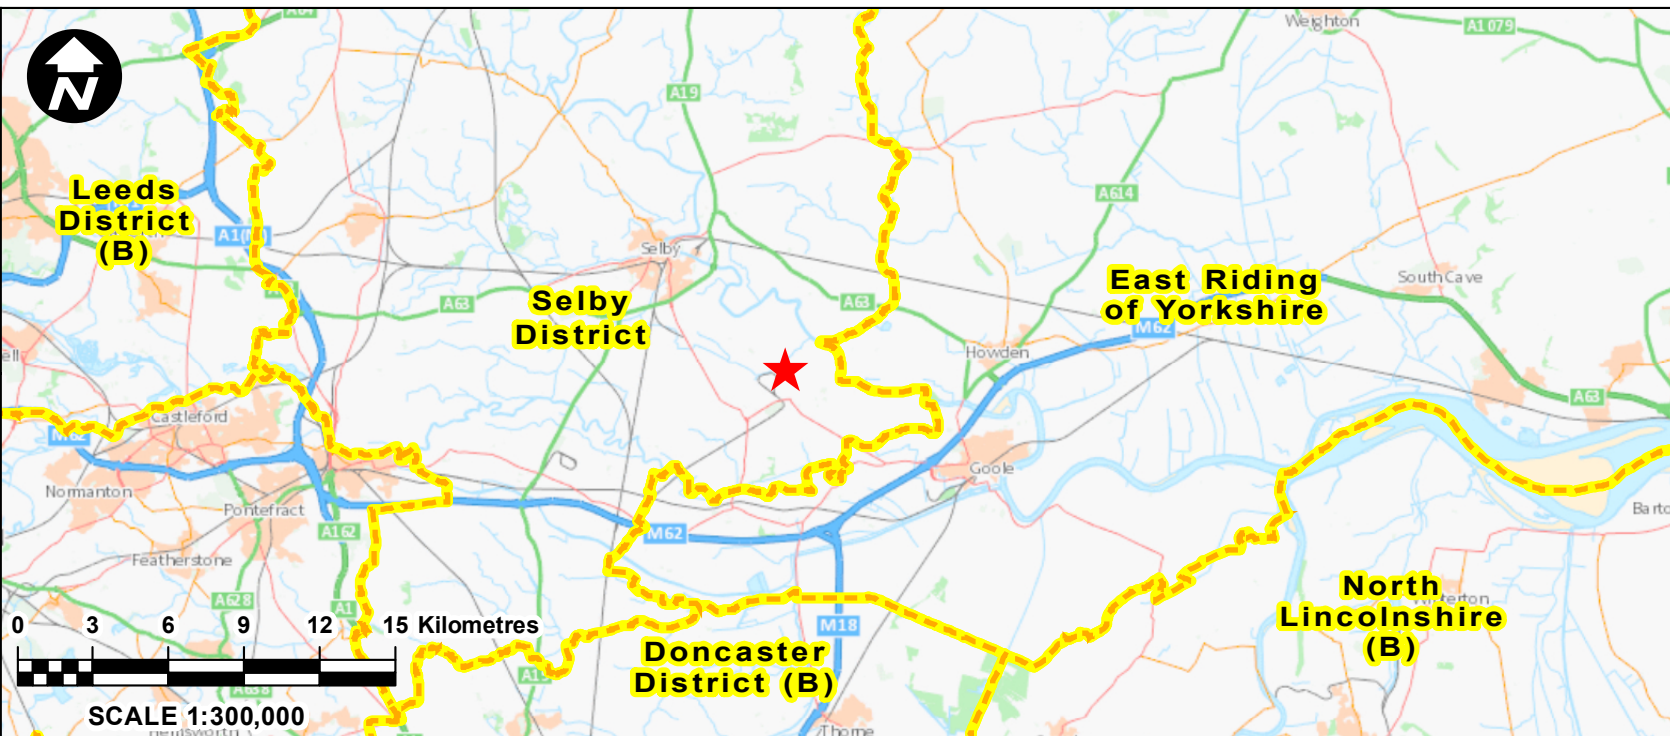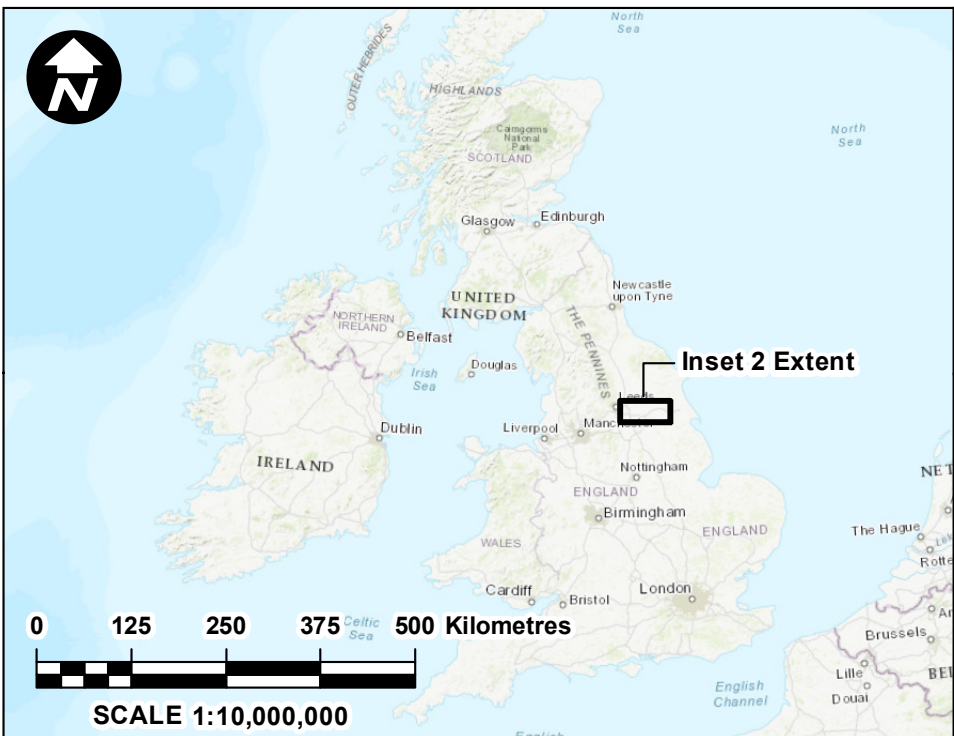

Key:
 Order Limits

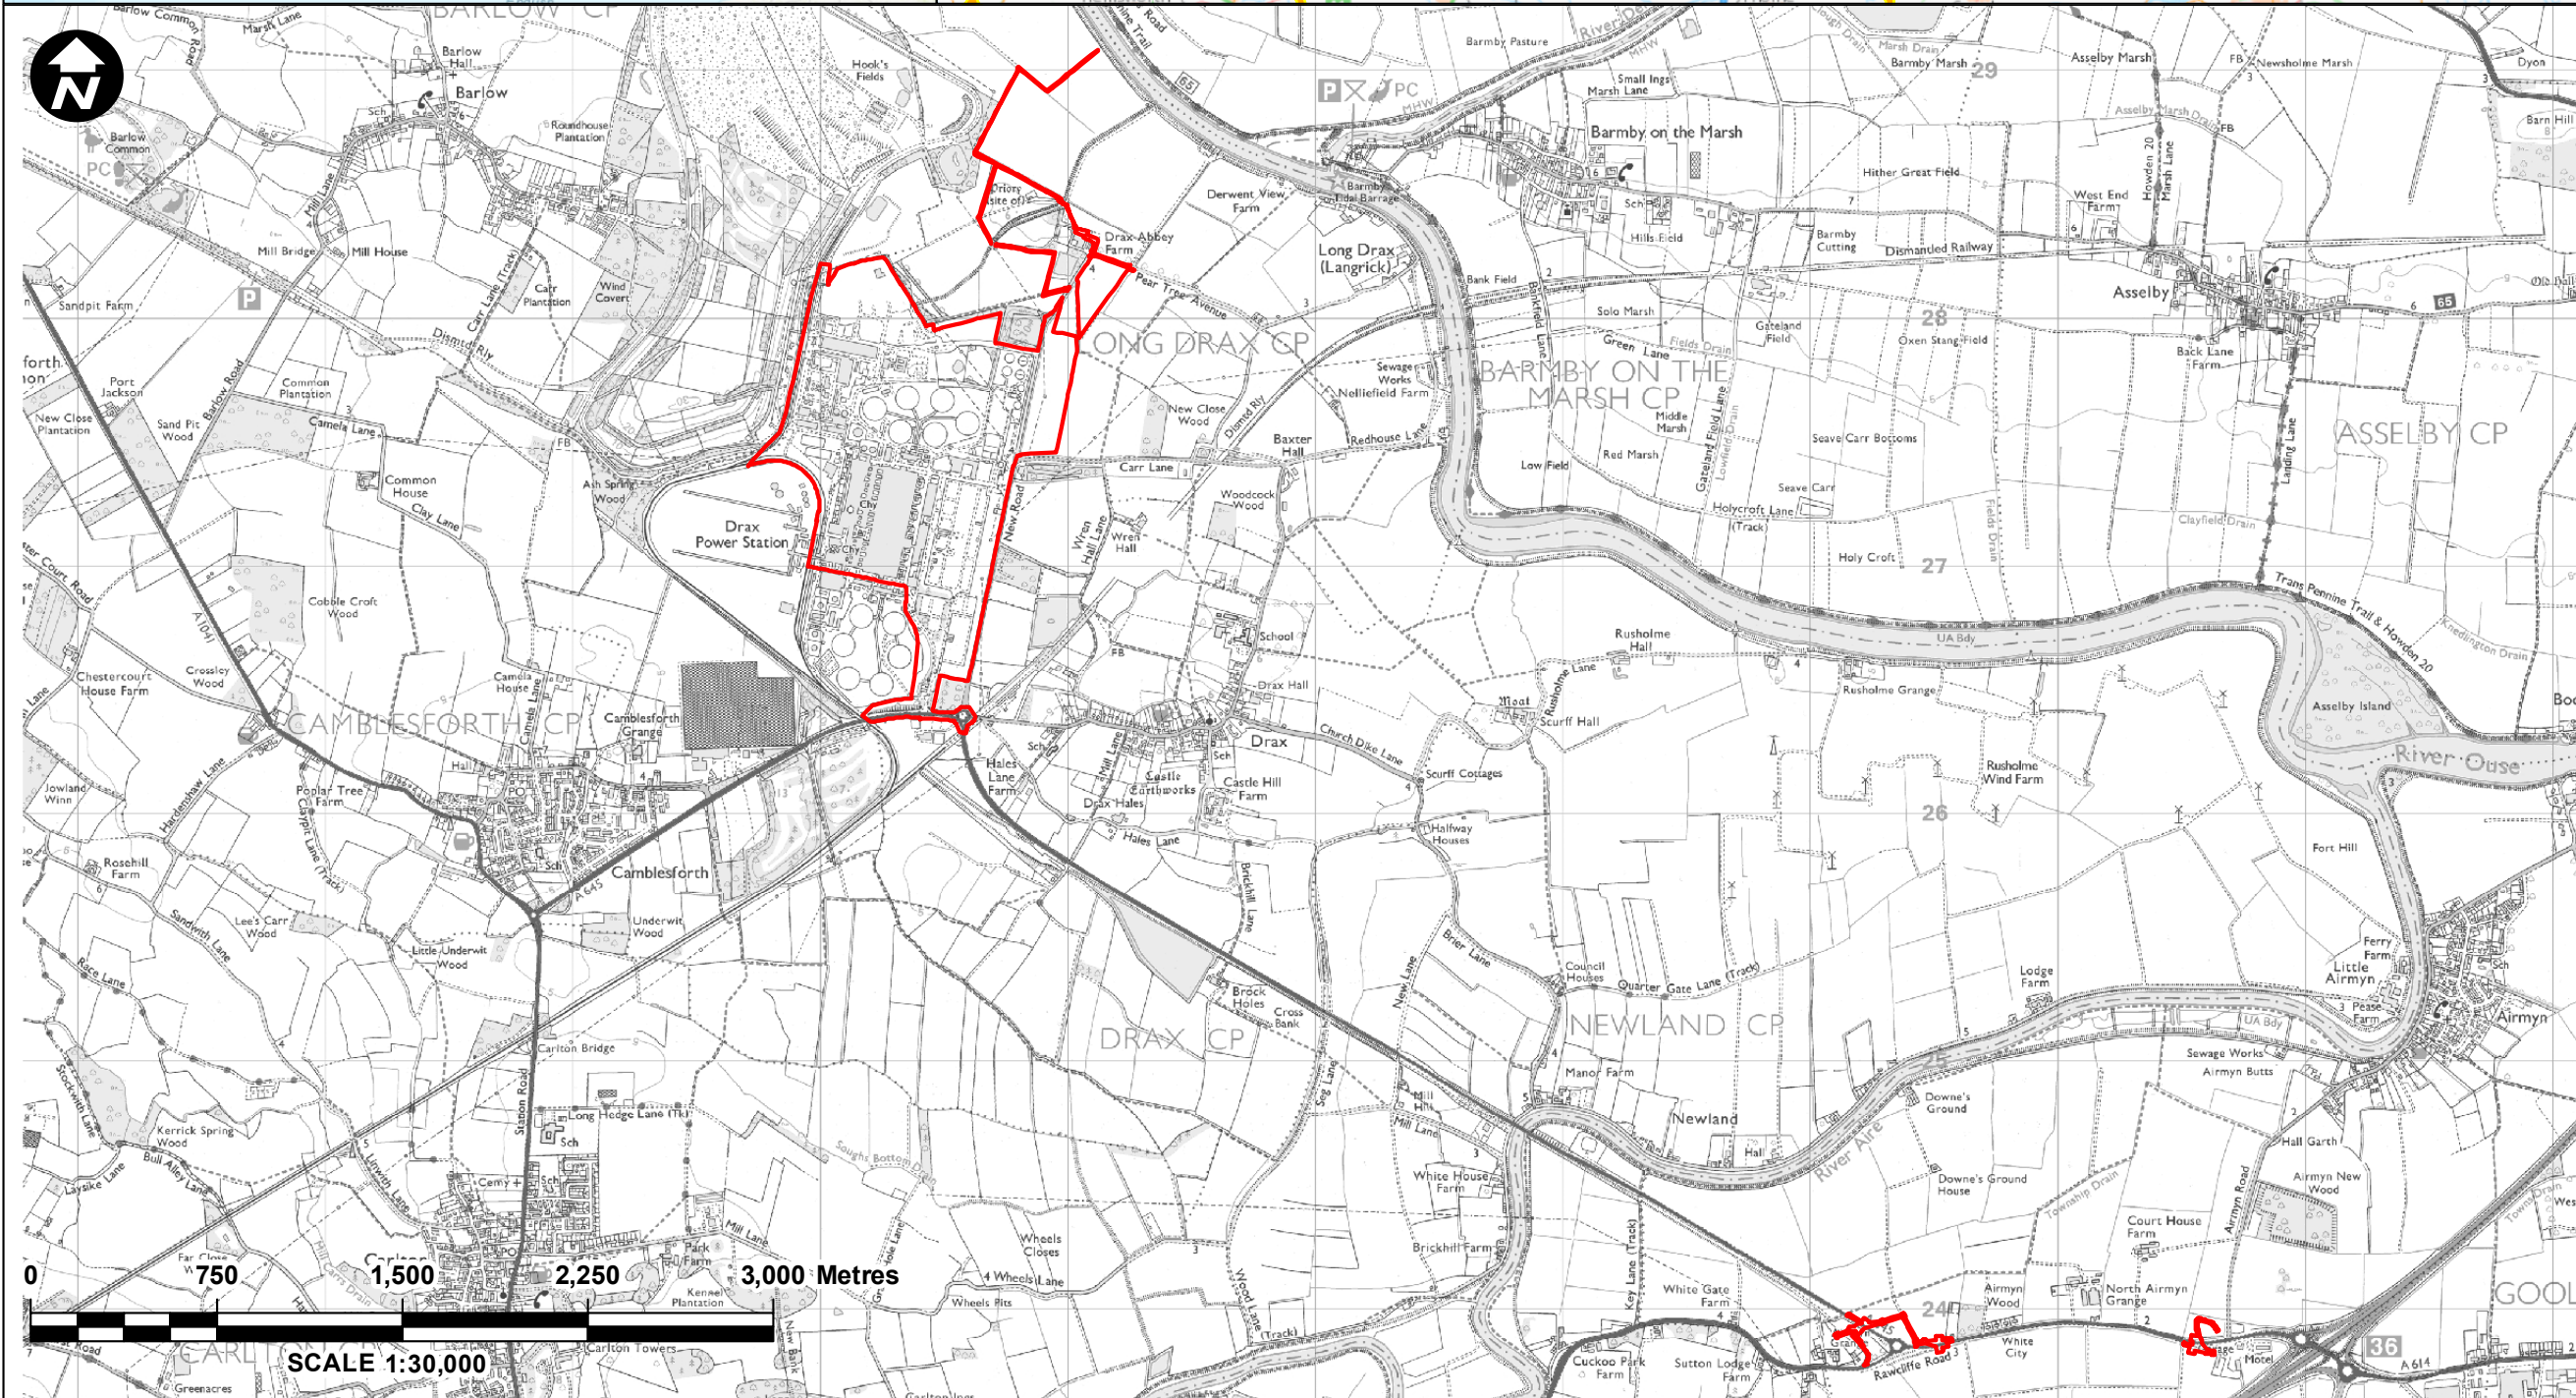

Infrastructure Planning (Applications:
 Prescribed Forms and Procedure)
 Regulations 2009 - Regulation 5(2)(o)

Mapping reproduced by permission of
 Ordnance Survey on behalf of HMSO.
 Contains OS data © Crown Copyright and
 database right 2020



PROJECT TITLE
**DRAX BECCS
 DCO**

DRAWING TITLE
SITE LOCATION PLAN

DRAWING STATUS
FOR ISSUE

DRAWN LH	CHECKED BS	APPROVED RG	AUTHORISED SC
--------------------	----------------------	-----------------------	-------------------------

SCALE @ A3 SIZE 1:30,000	DATE 20/12/2022	REVISION P02
------------------------------------	---------------------------	------------------------

DRAWING NUMBER
 EN010120-PA-LP-2.1-Sheet1