



# **CROWN LAND PLAN**

## **Drax Bioenergy with Carbon Capture and Storage**

The Infrastructure Planning (Applications: Prescribed Forms and Procedure) Regulations, 2009 - Regulation 5(2)(n)

**Document Reference Number: 2.7**

**Applicant:** Drax Power Limited

**PINS Reference:** EN010120



**REVISION: 02**

**DATE: 21 April 2023**


**DOCUMENT OWNER: WSP UK Limited**

**AUTHOR: B. Smith**


**APPROVER: S. Carroll**

**PUBLIC**



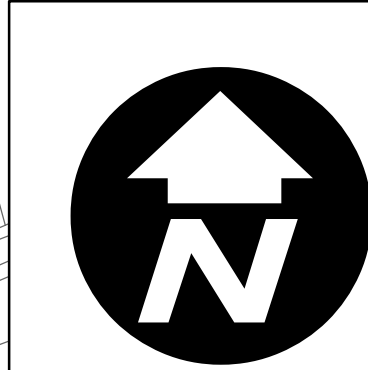

Inset Scale 1:250

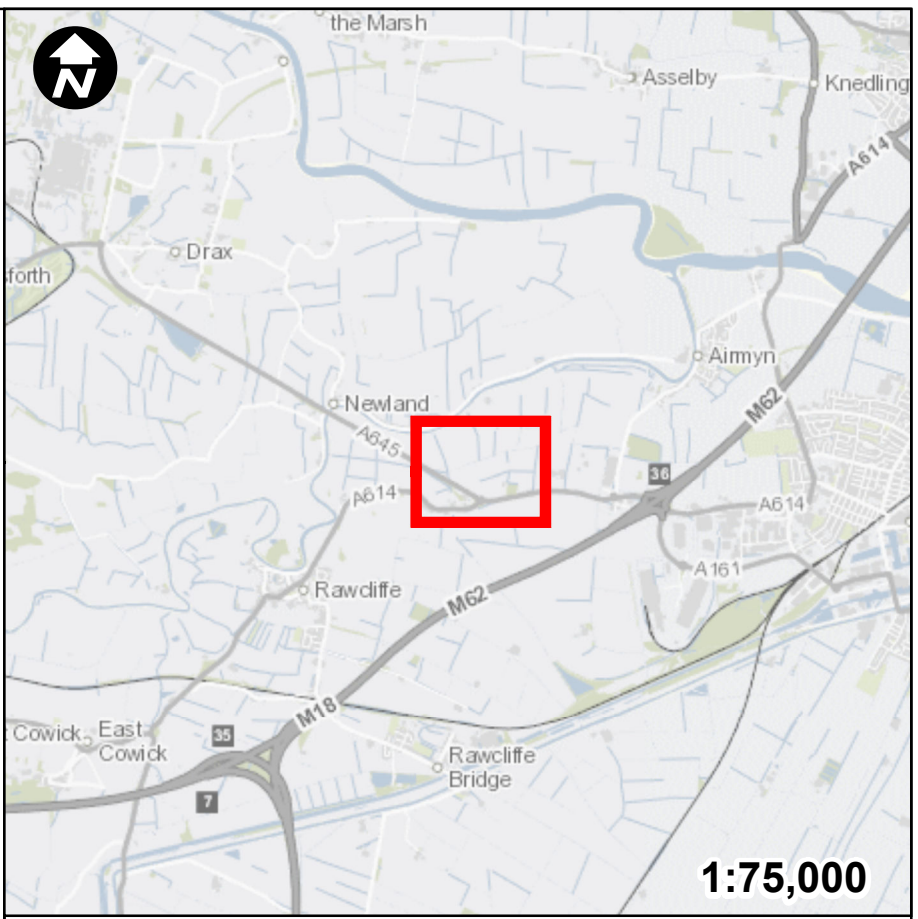

**Key:**

	Order Limits
	Crown Land plots – Secretary of State for Transport

The Infrastructure Planning (Applications: Prescribed Forms and Procedure) Regulations 2009 - Regulation 5(2)(n)

Mapping reproduced by permission of Ordnance Survey on behalf of HMSO

Contains OS data © Crown Copyright and database right 2020 0100031673

drax



PROJECT TITLE

**DRAX BECCS DCO**

DRAWING TITLE

CROWN LAND PLAN

DRAWING STATUS			
FOR ISSUE			
DRAWN CB	CHECKED BS	APPROVED RG	AUTHORISED SC
SCALE @ A0 SIZE 1:1,250	DATE 19/04/2023	REVISION P02	

DRAWING NUMBER

EN010120-PA-LP-2.7-Sheet1