



OAKLANDS FARM SOLAR PARK

Applicant: Oaklands Farm Solar Ltd

Environmental Statement

Chapter 3 - Figures 3.1 – 3.5

January 2024

Document Ref: EN010122/APP/6.1/Fig 3.1 – 3.5

Revision: -

Planning Act 2008

Infrastructure Planning (Application: Prescribed Forms and Procedure) Regulations 2009 - 5(2)(a)

**Oaklands Farm Solar
Park - Environmental
Statement Volume 2**
**Chapter 3: Site Selection
and Design Strategy**
Figures

Final report
Prepared by LUC
January 2024

Figure 3.1: Areas of the Site (PEIR)

Figure 3.2a and b: Original Layout February 2021


Figure 3.3a and b: Scoping Layout August 2021

Figure 3.4a and b: PEIR Layout April 2022

Figure 3.5 Updated Site Layout March 2023 (Additional Consultation)



Figure 3.1: Areas of the Site (PEIR)

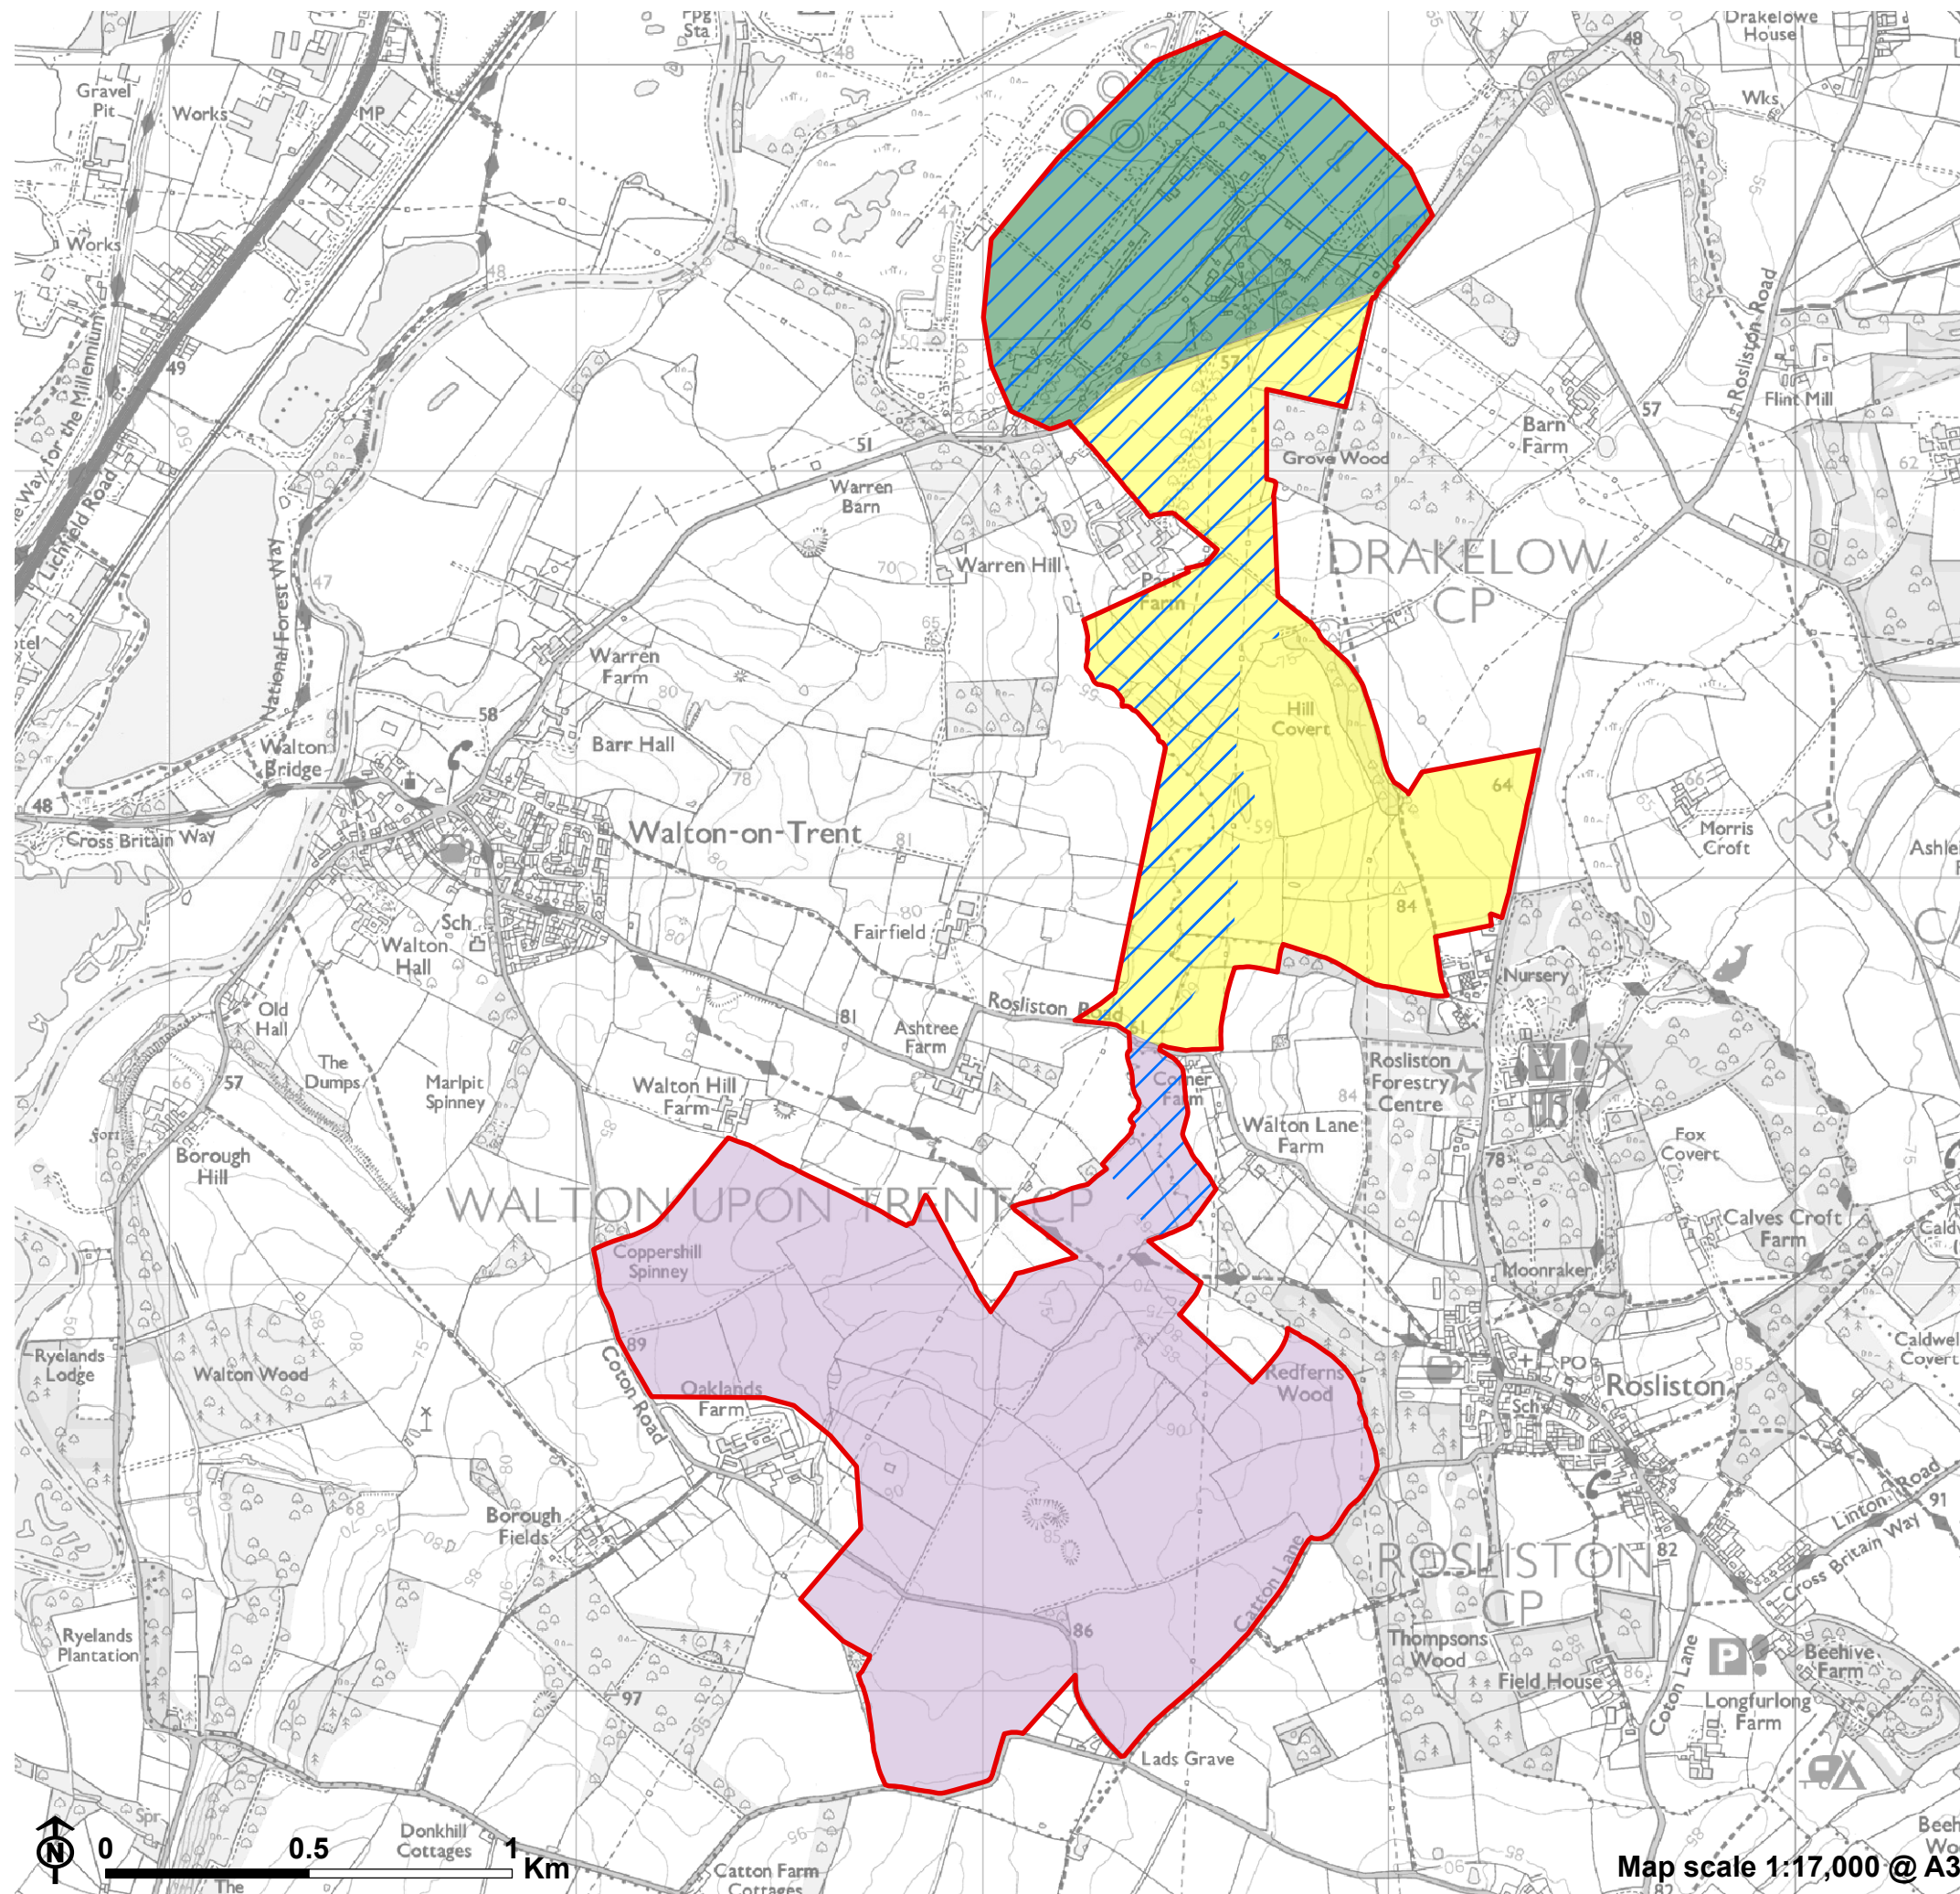

- Site Boundary
- Land available for grid cable route and site access
- Drakelow Power Station
- Oaklands Farm Area
- Park Farm Area


PINS reference: EN010122






Map scale 1:17,000 @ A3

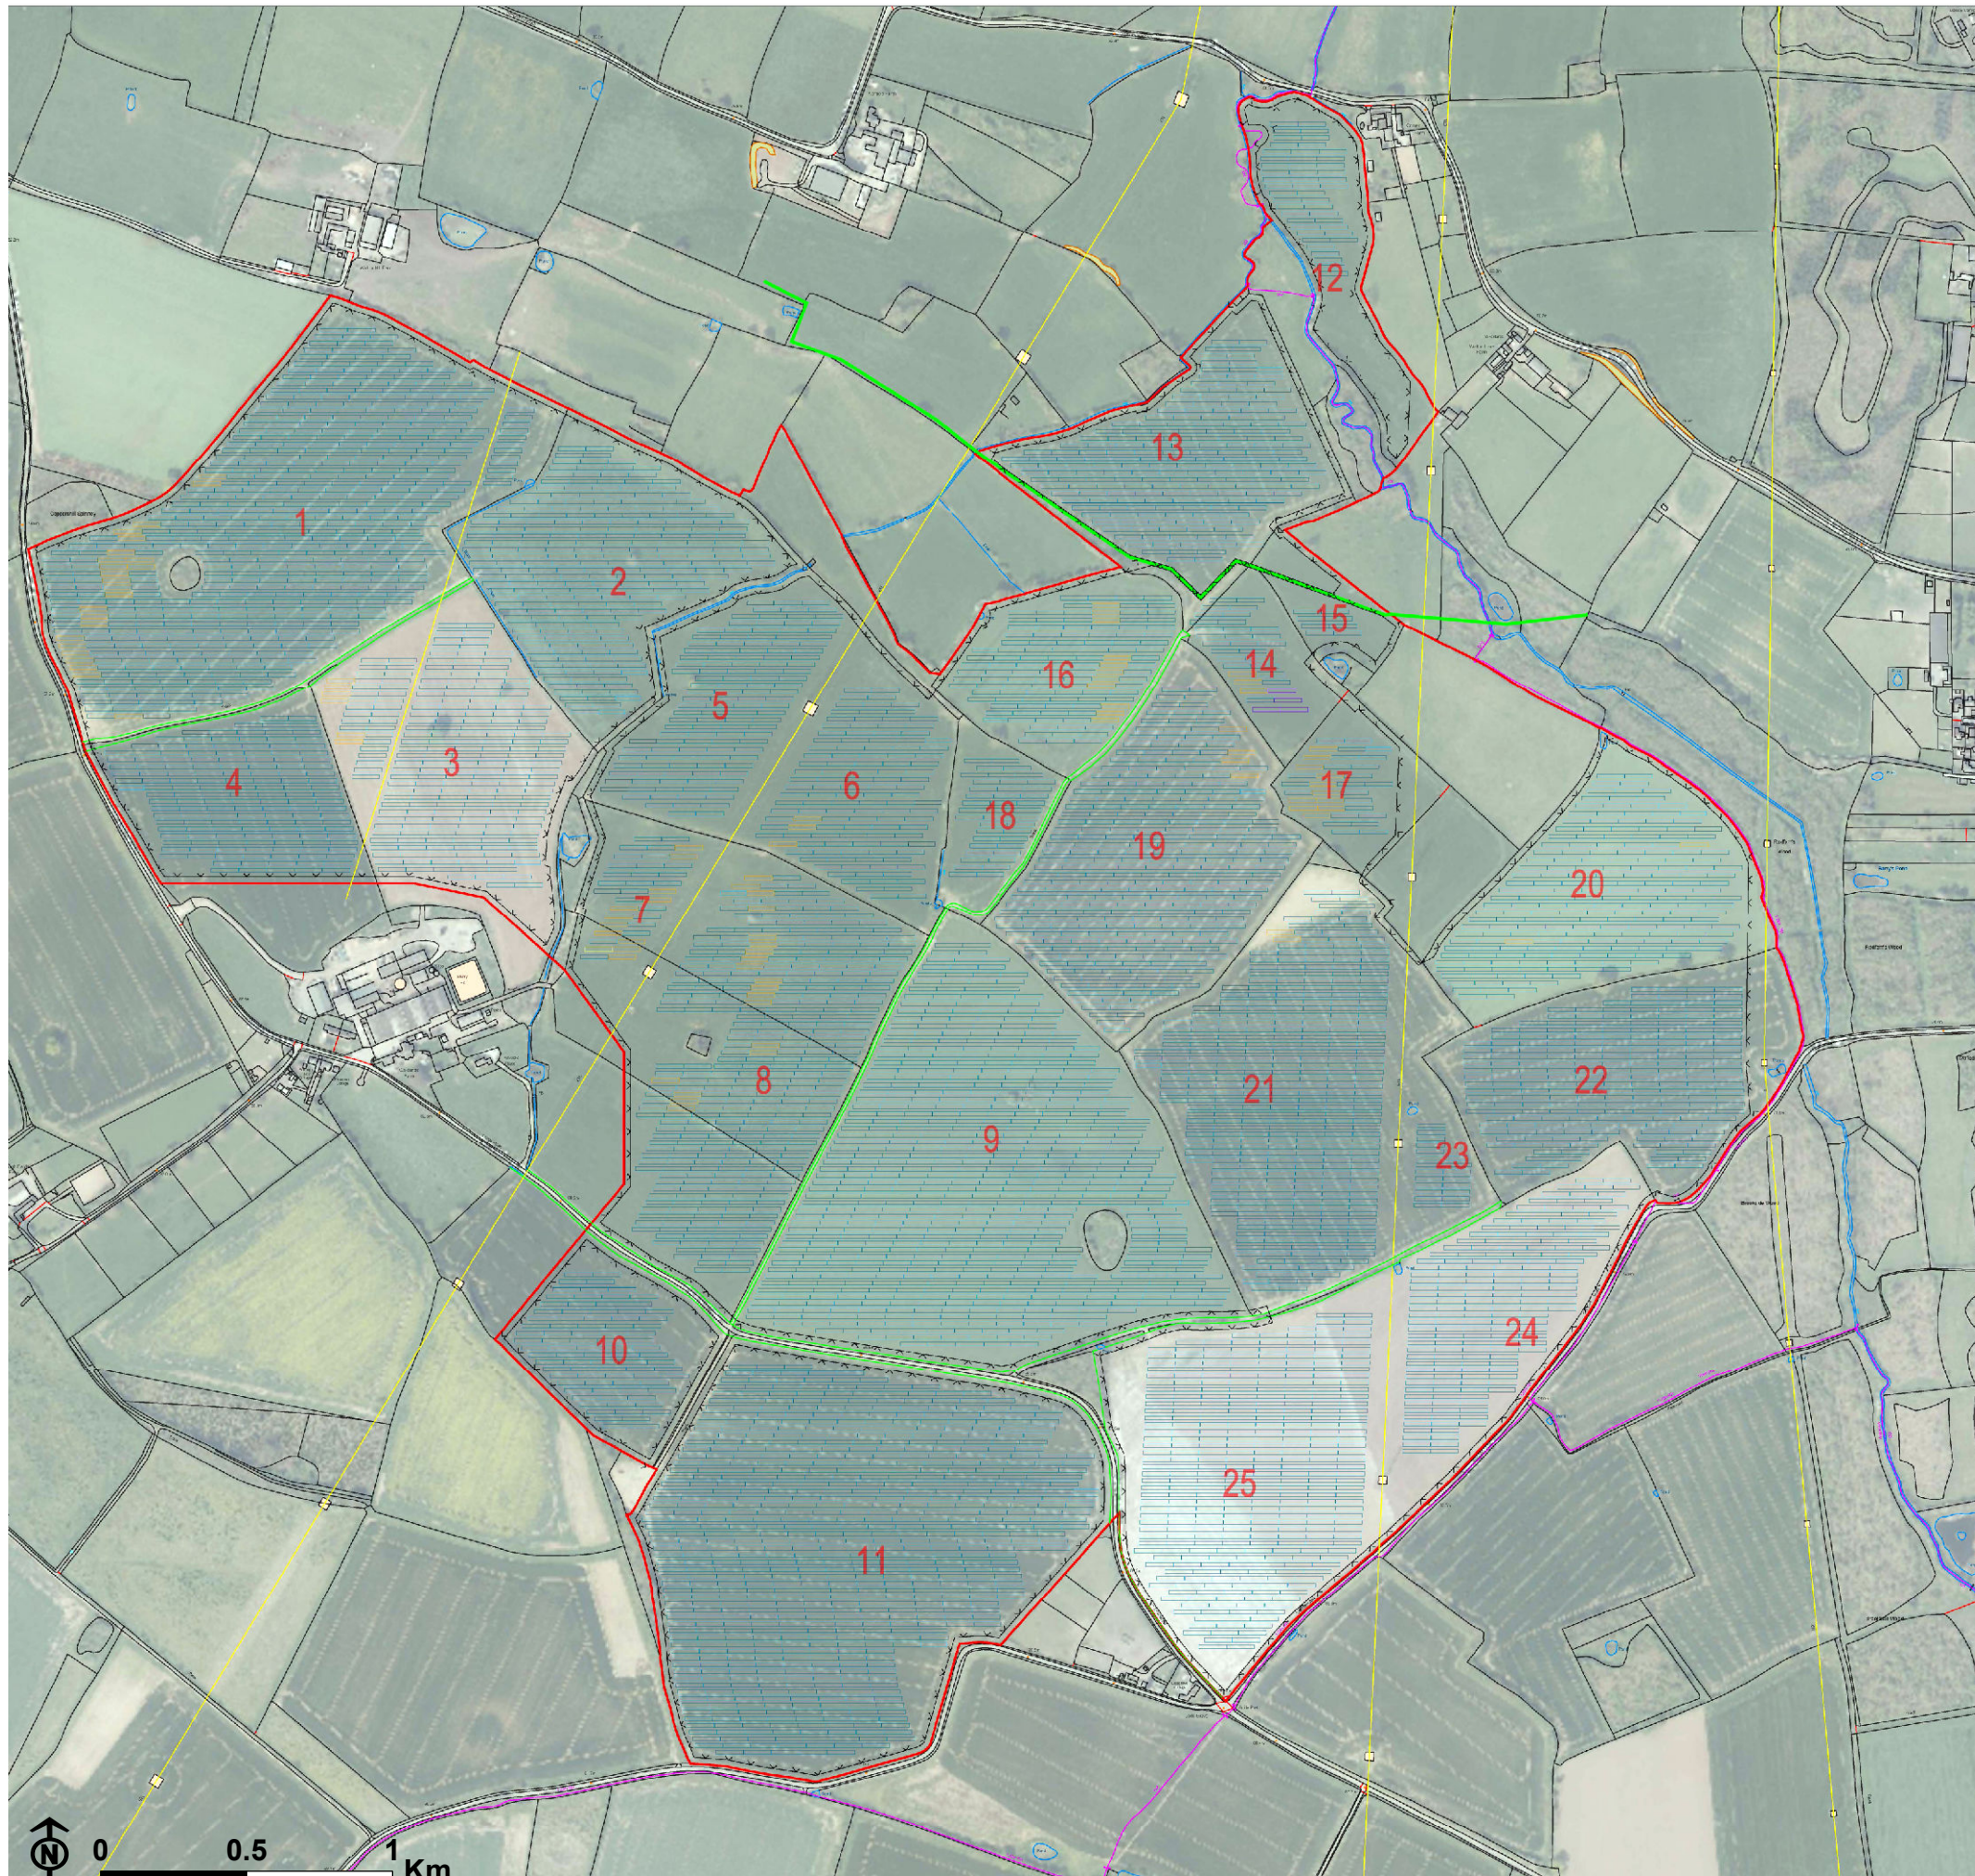

Figure 3.2a: Original Oaklands and
Park Farm Layout (February 2021)

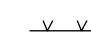


-  Site Boundary
-  Module unit
-  Fence




PINS reference: EN010122



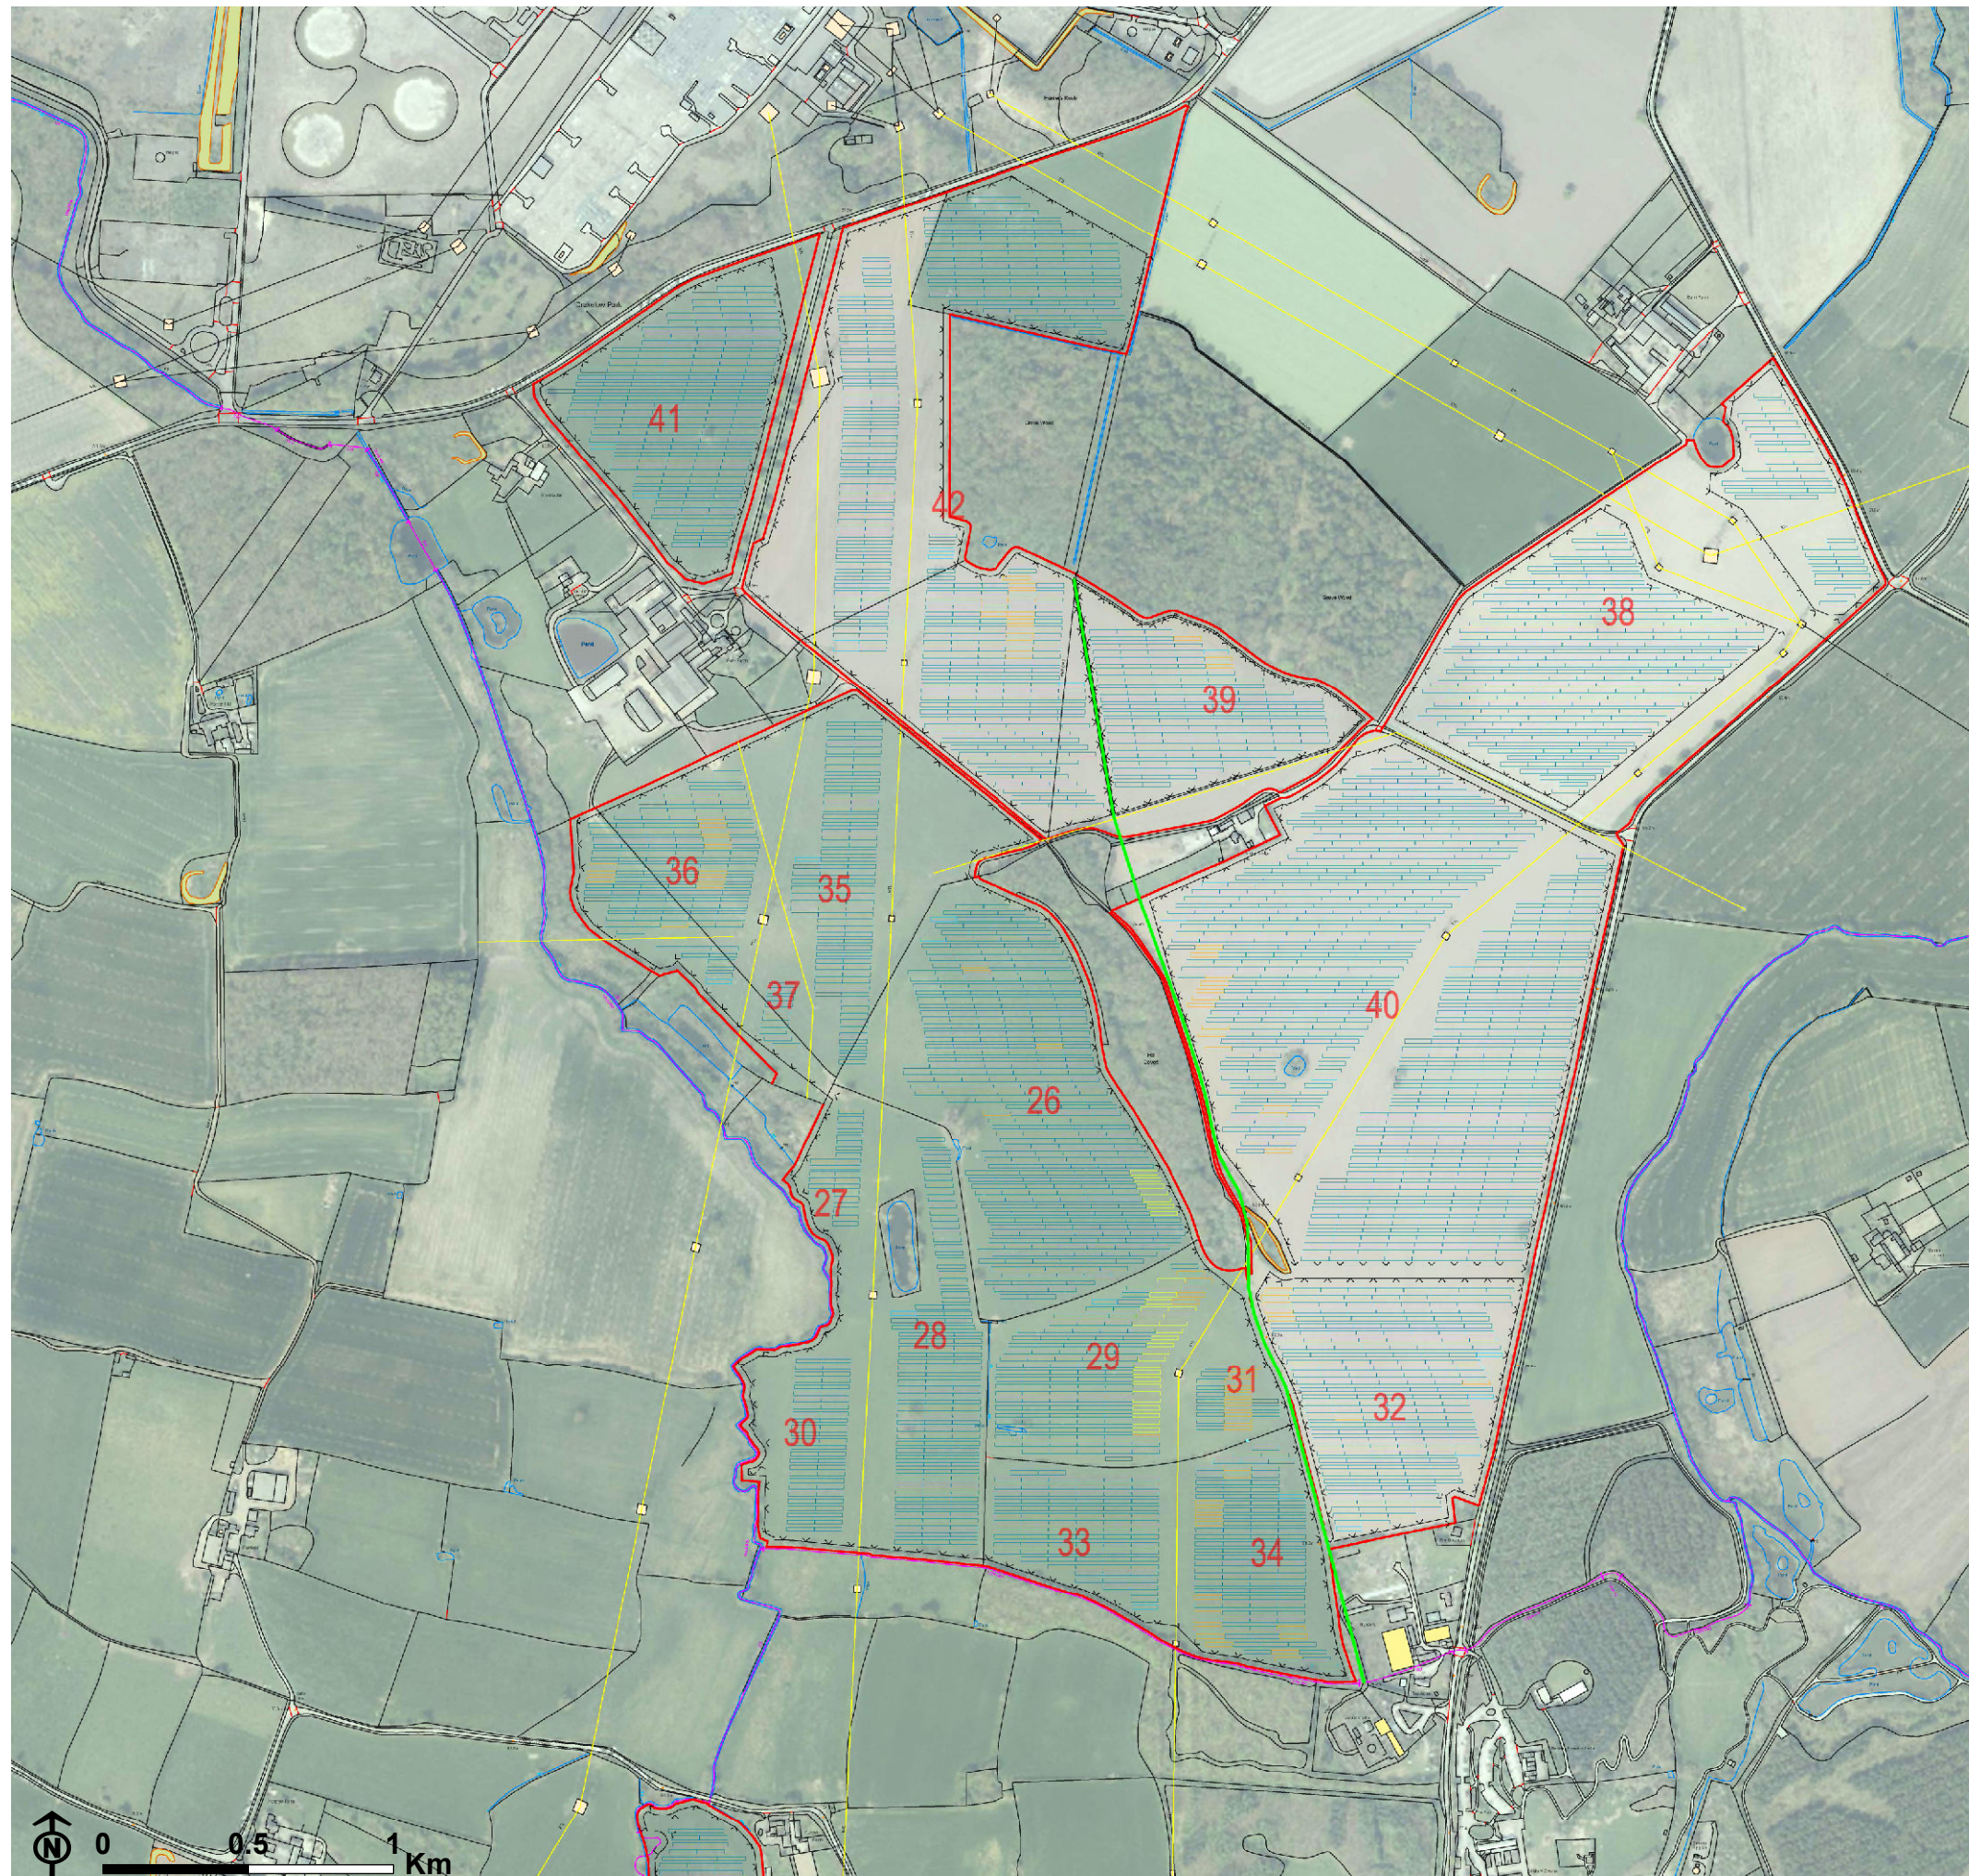

Figure 3.2b: Original Oaklands and
Park Farm Layout (February 2021)

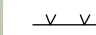

-  Site Boundary
-  Module unit
-  Fence


PINS reference: EN010122





Figure 3.3a: Scoping layout August 2021

- Site Boundary
- Indicative solar panel layout
- Cable route and site access search area

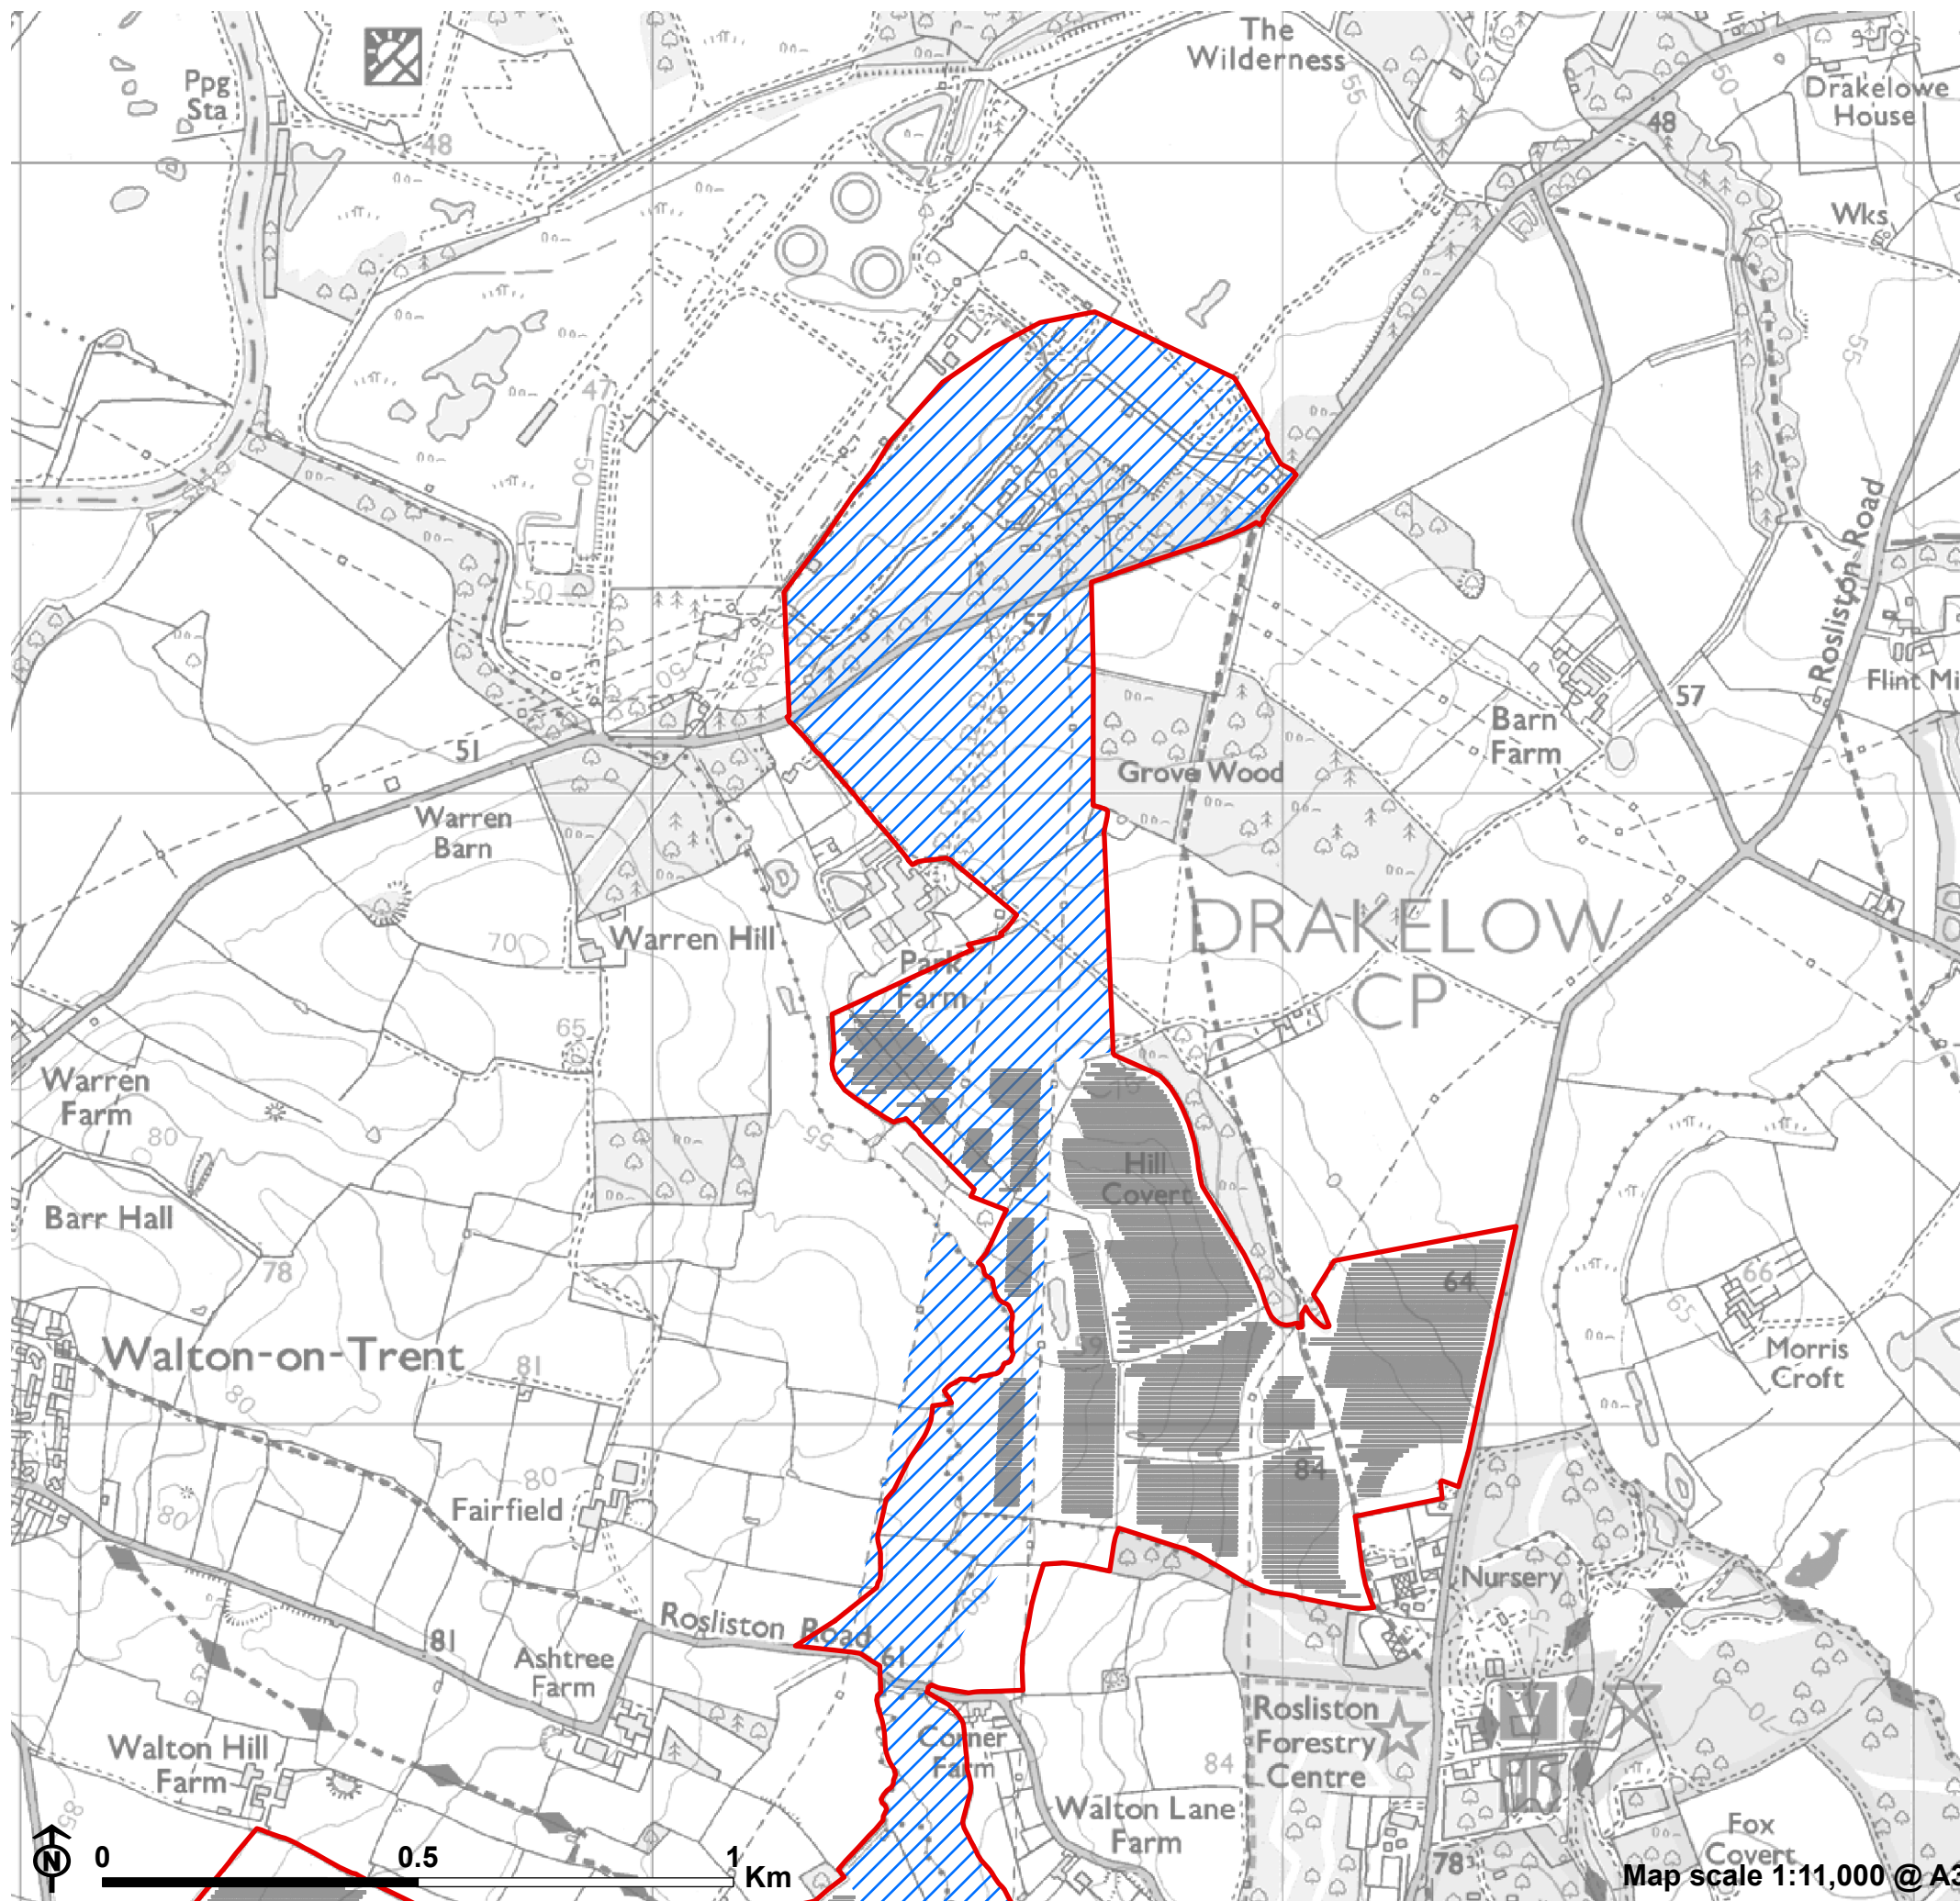


PINS reference: EN010122





Figure 3.3b: Scoping layout August 2021

- Site Boundary
- Indicative solar panel layout
- Cable route and site access search area

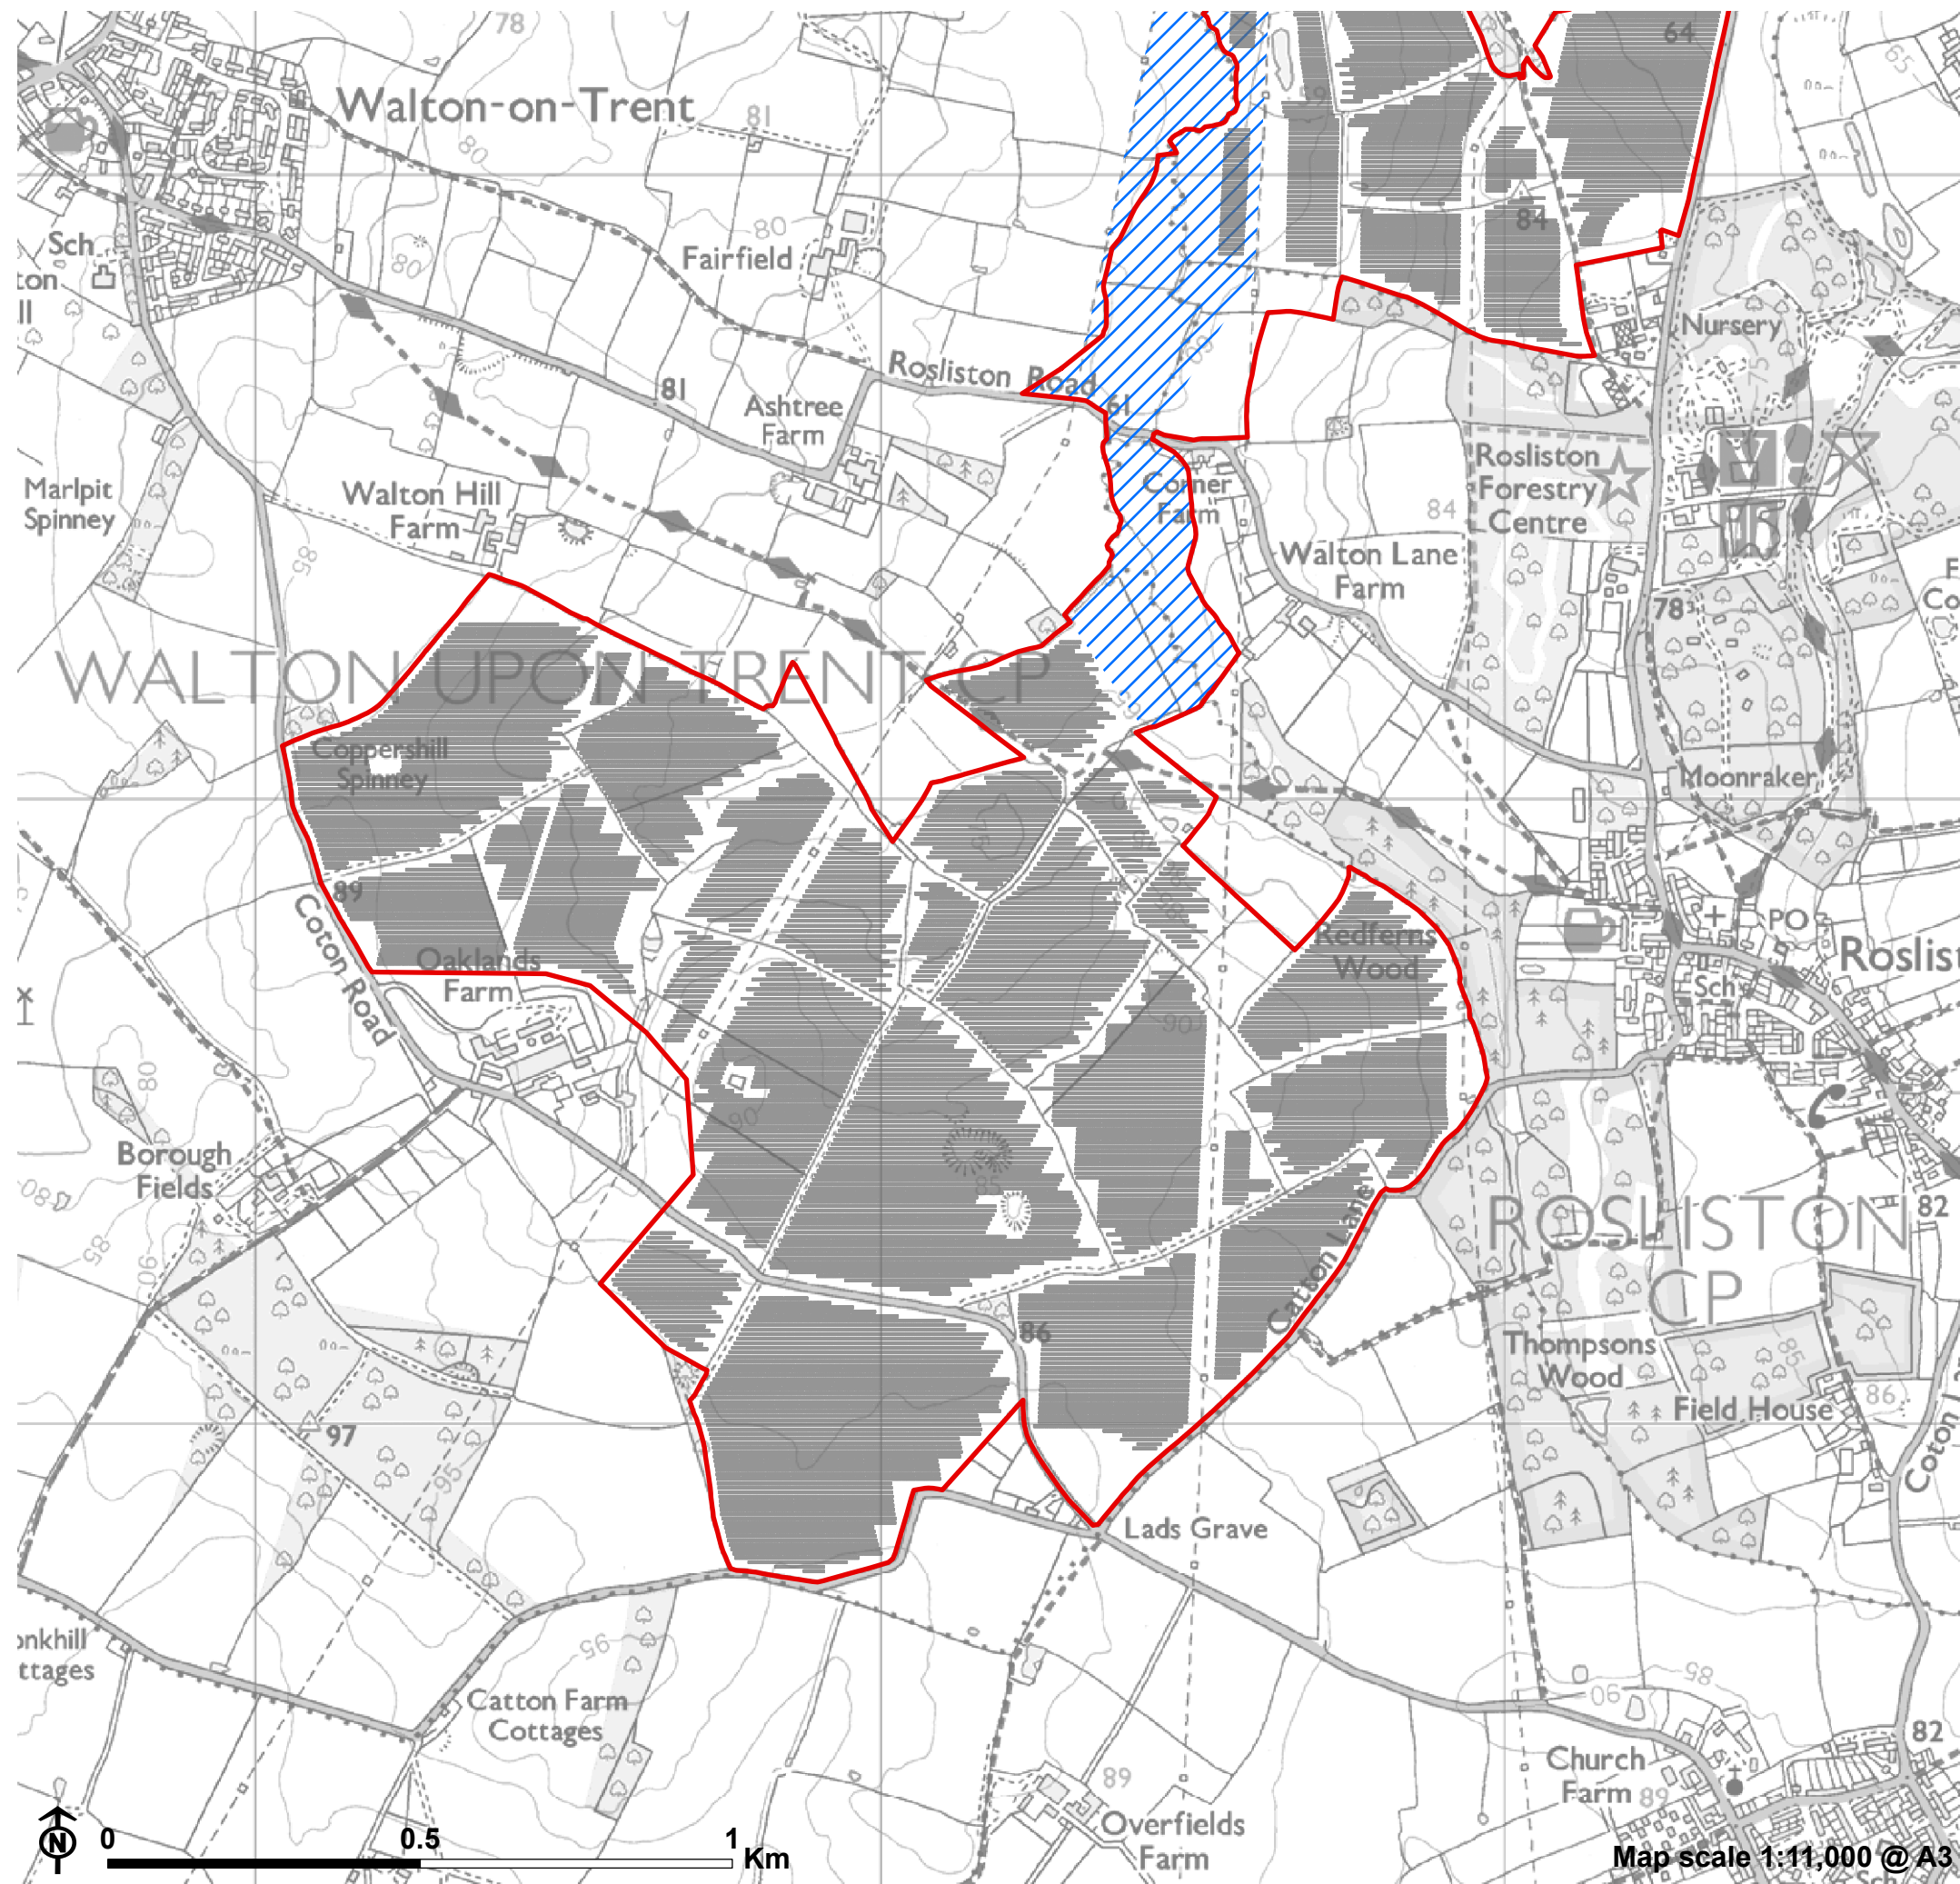


PINS reference: EN010122





Figure 3.4a: PEIR layout April 2022

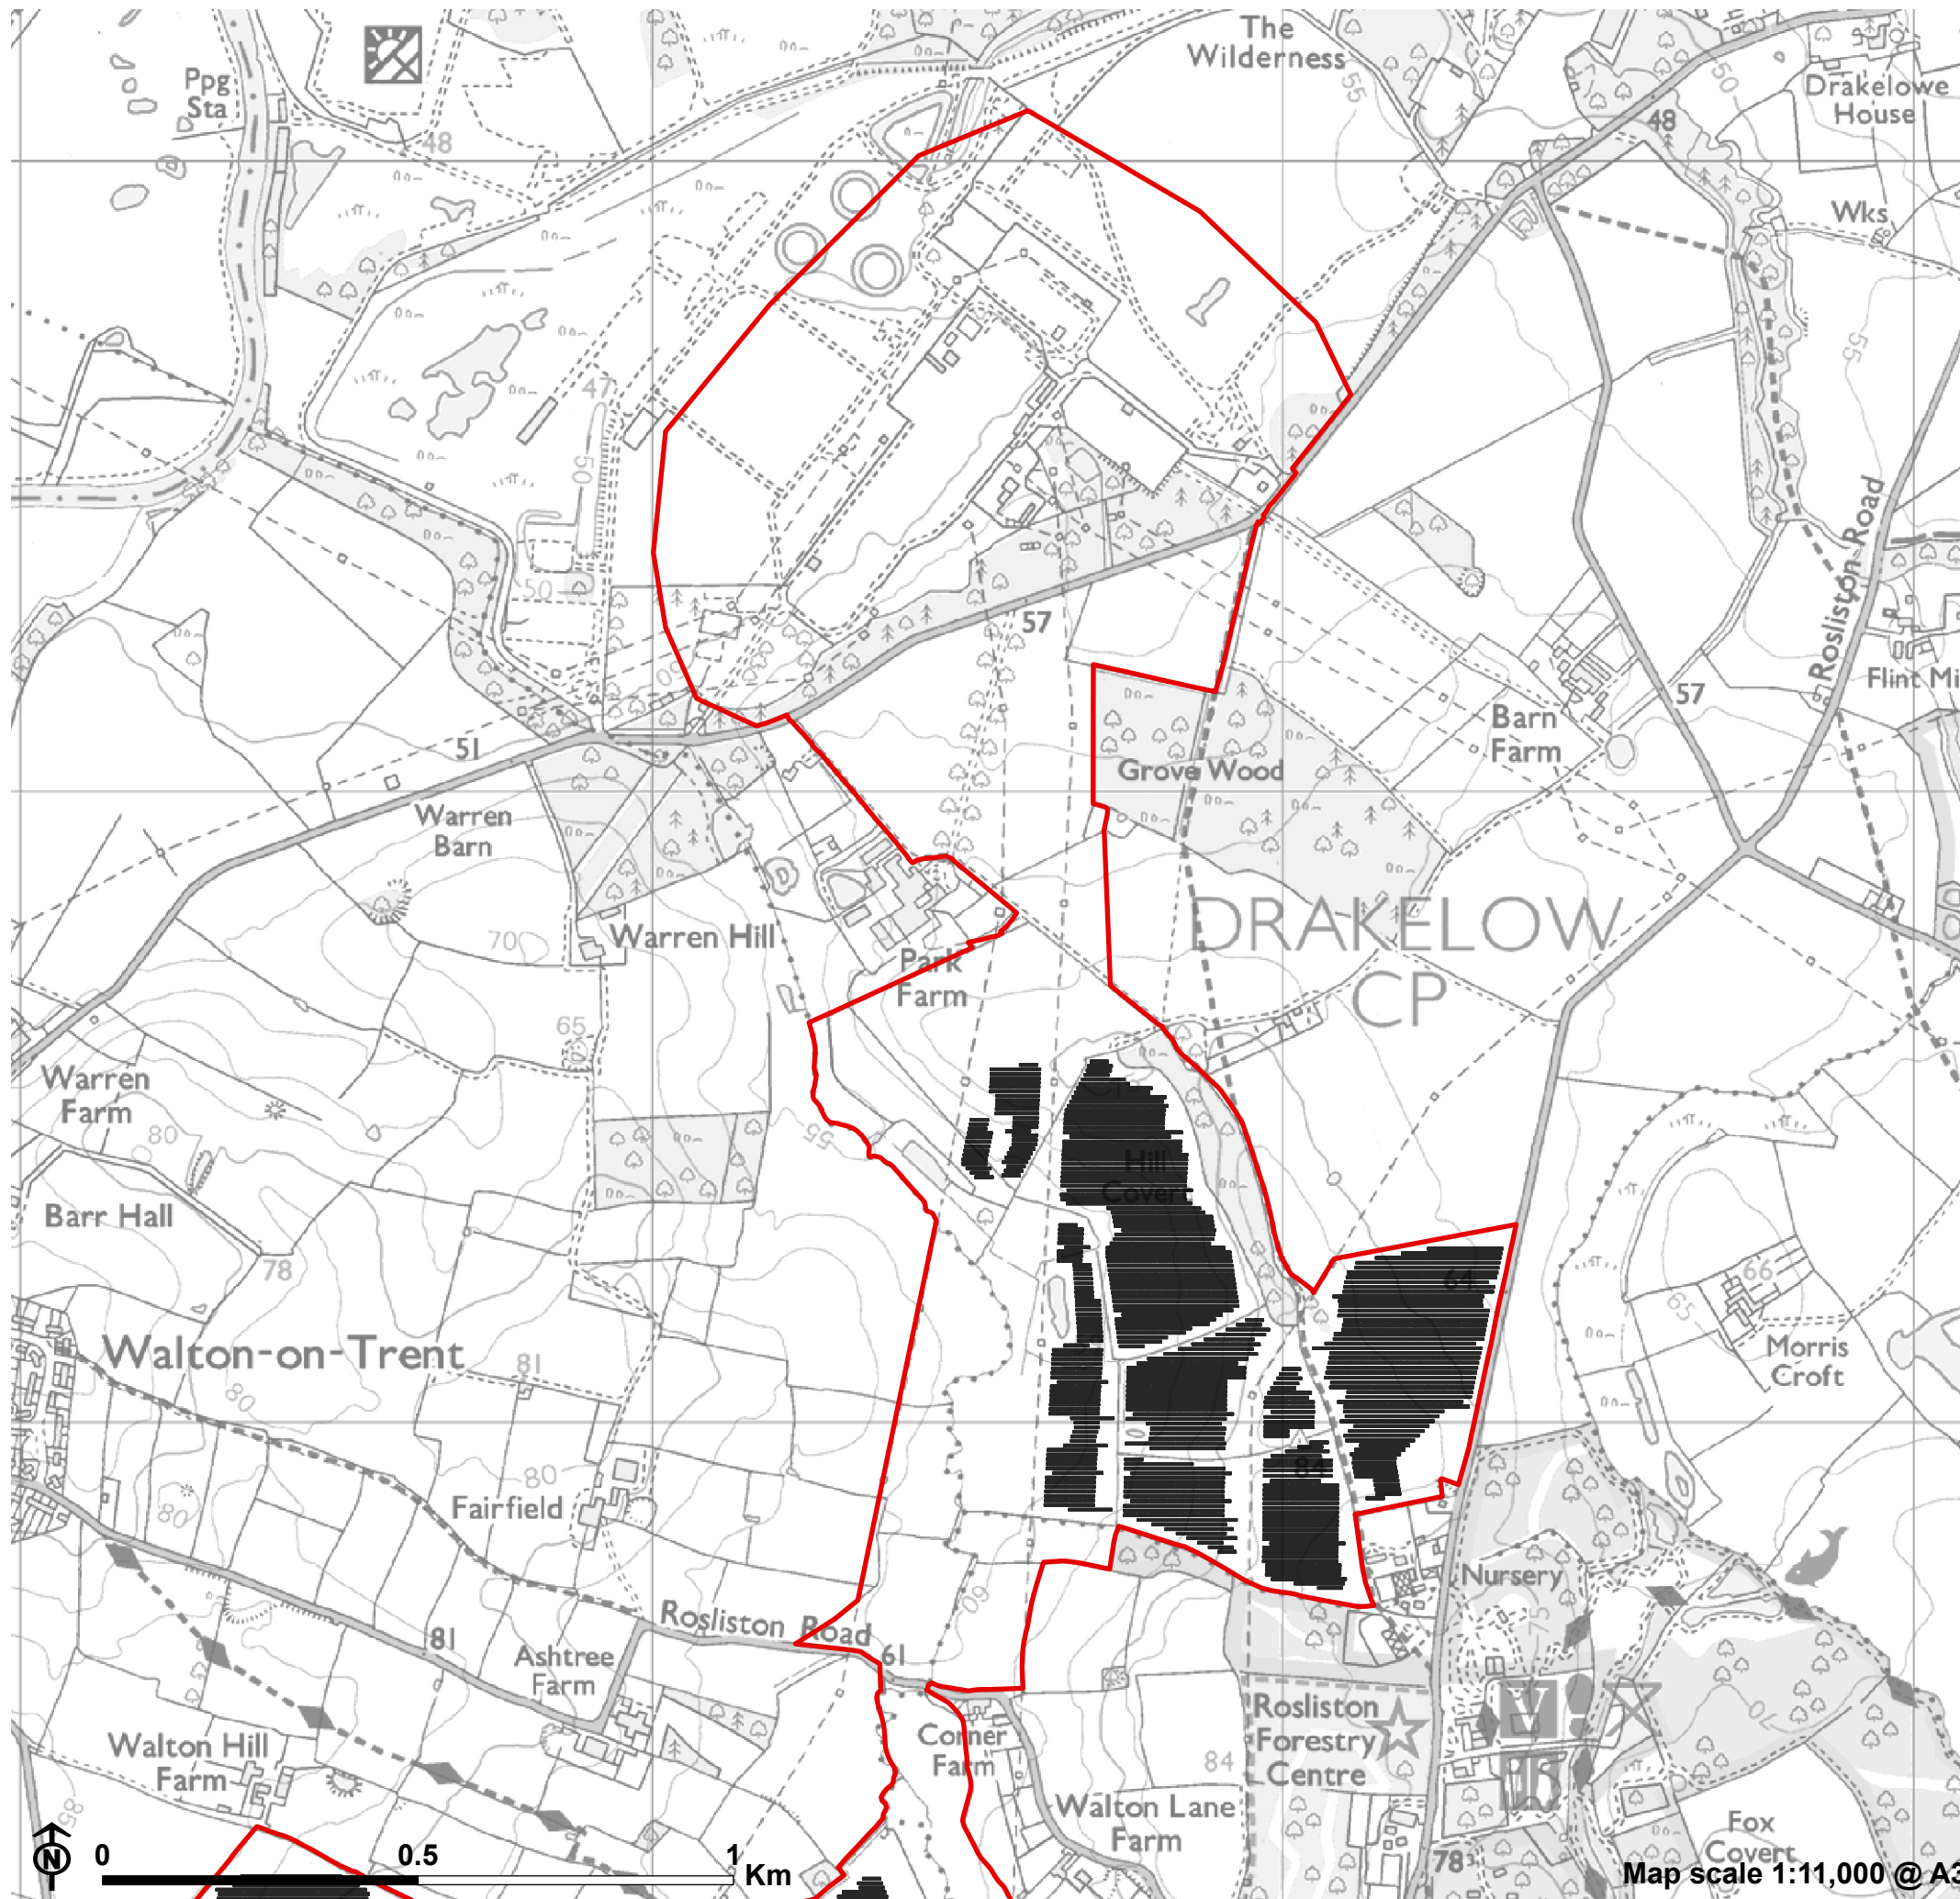


- Site Boundary
- PV panel

PINS reference: EN010122





Figure 3.4b: PEIR layout April 2022

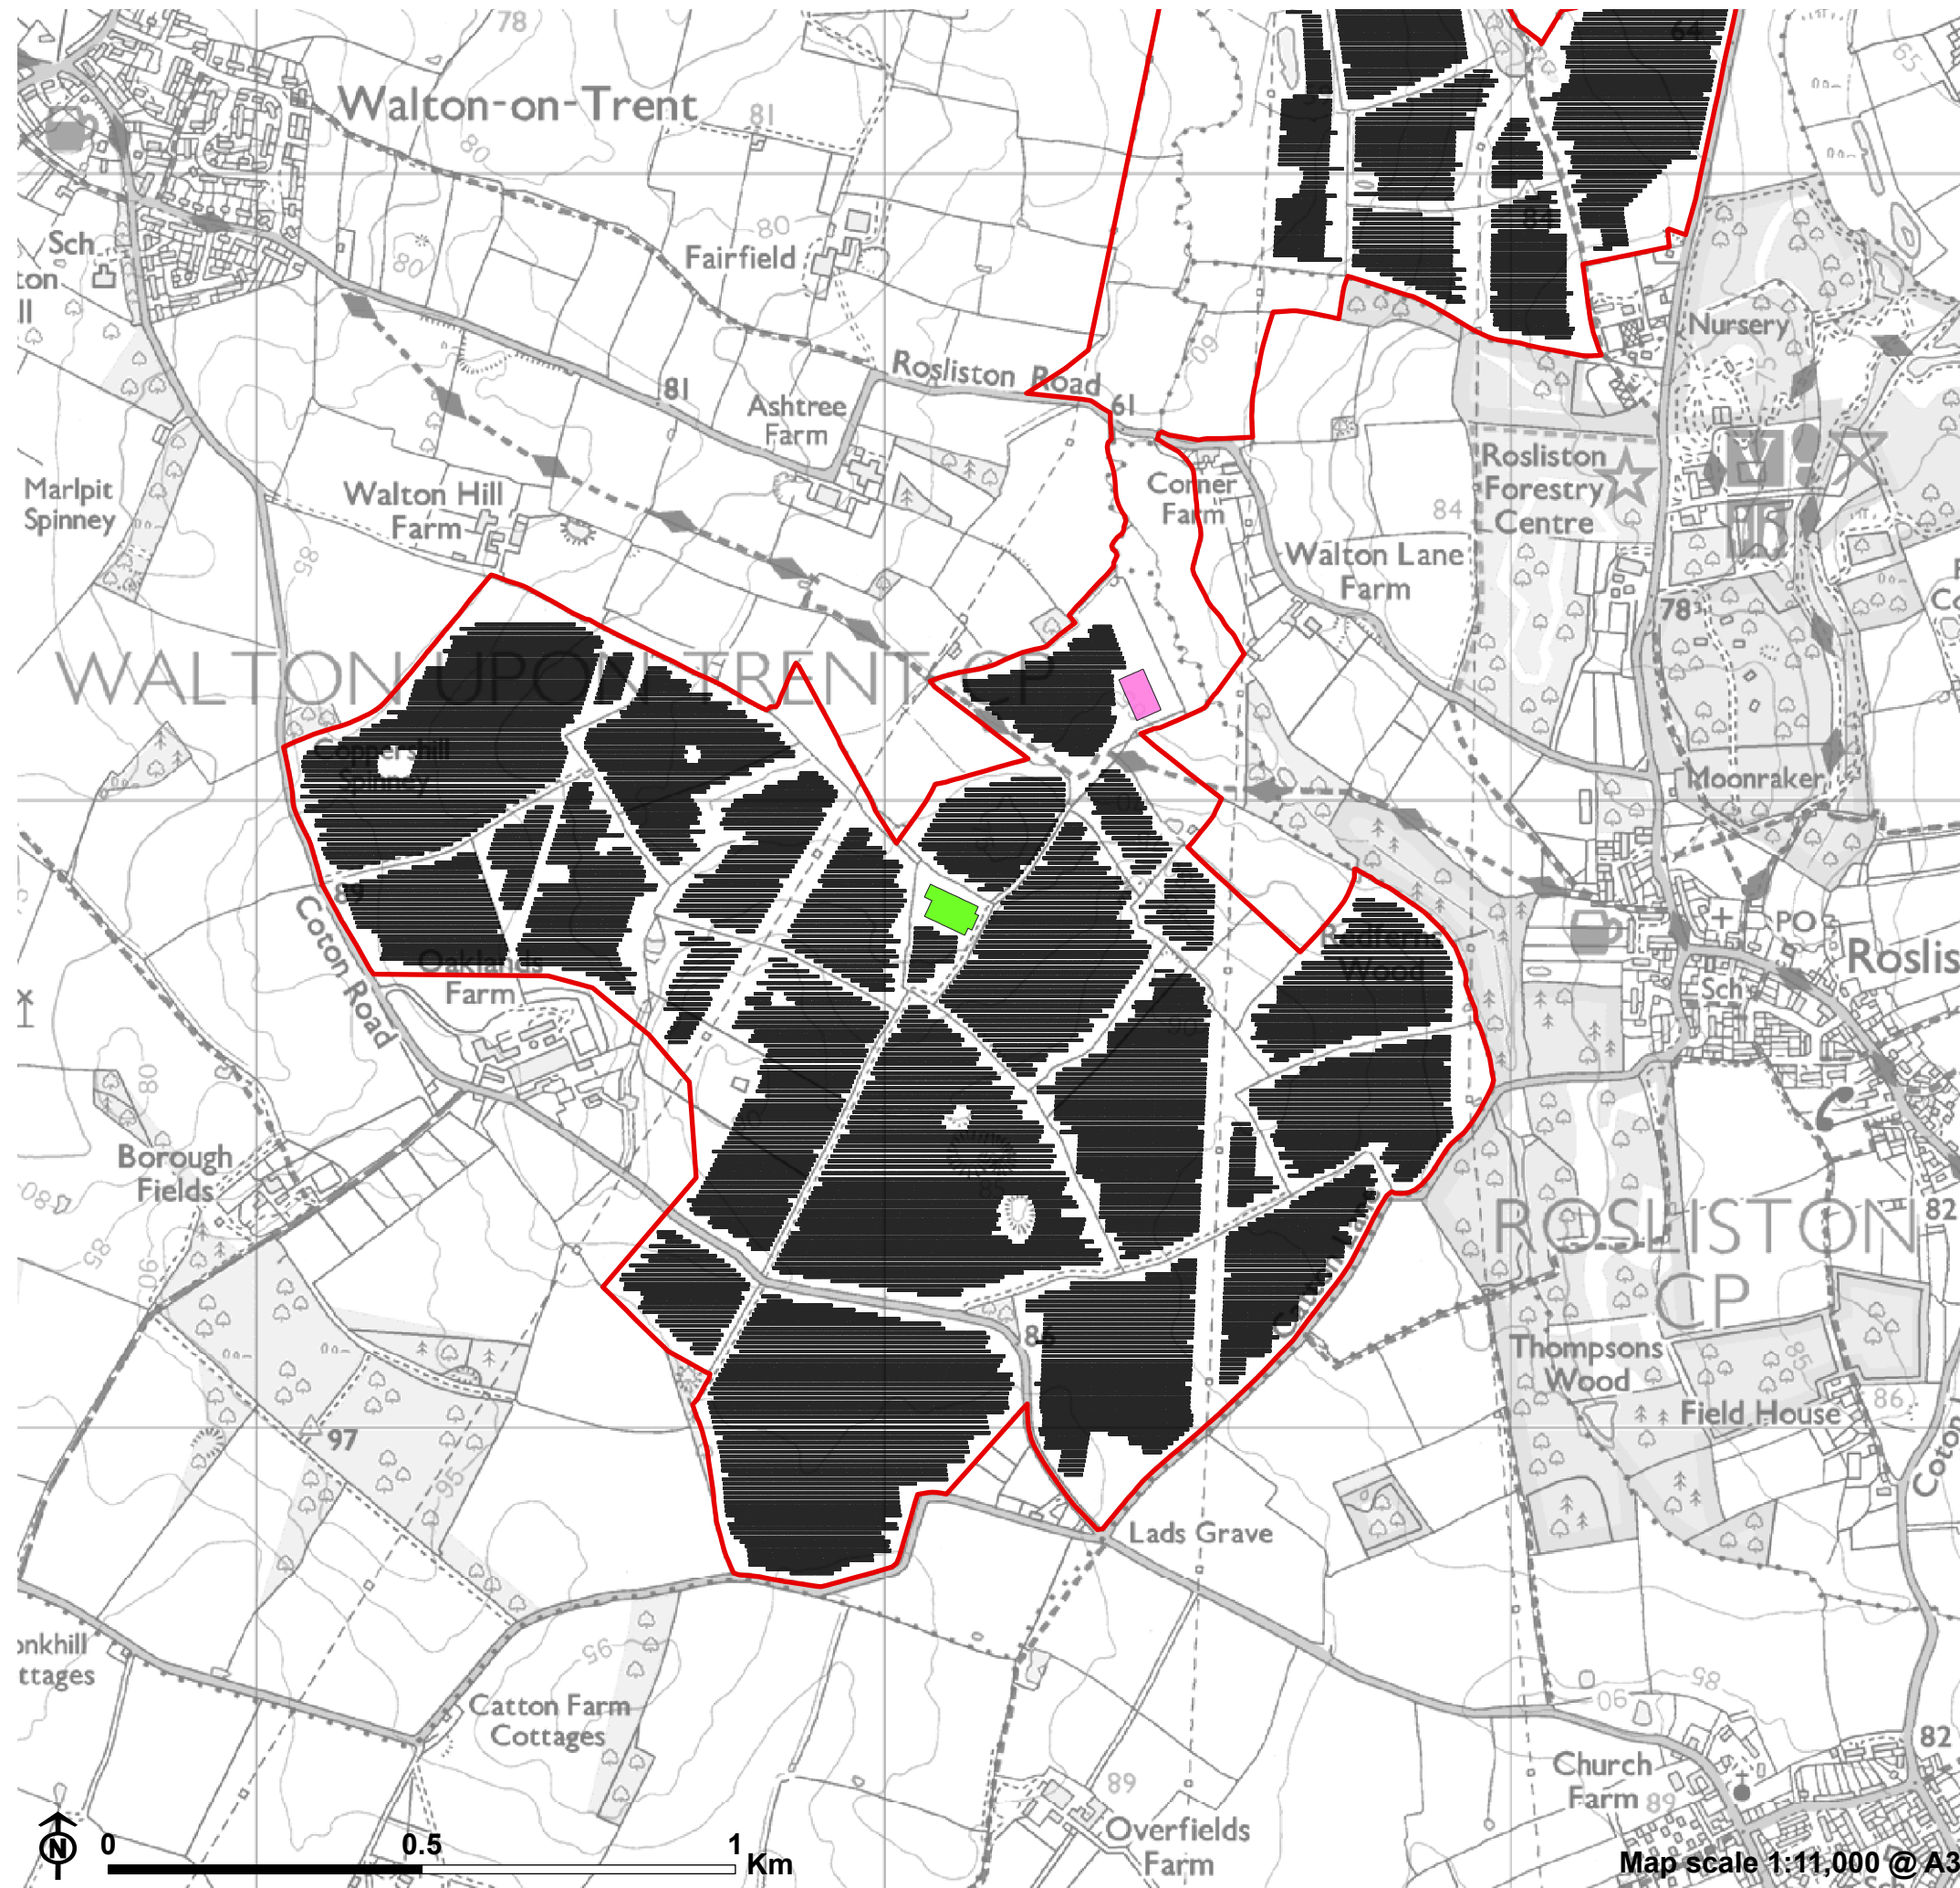

- Site Boundary
- Battery storage area
- PV panel
- Substation area


PINS reference: EN010122




Oaklands Farm Solar Park
for Oaklands Farm Solar Ltd



Figure 3.5: Updated site layout March 2023 (targeted consultation)

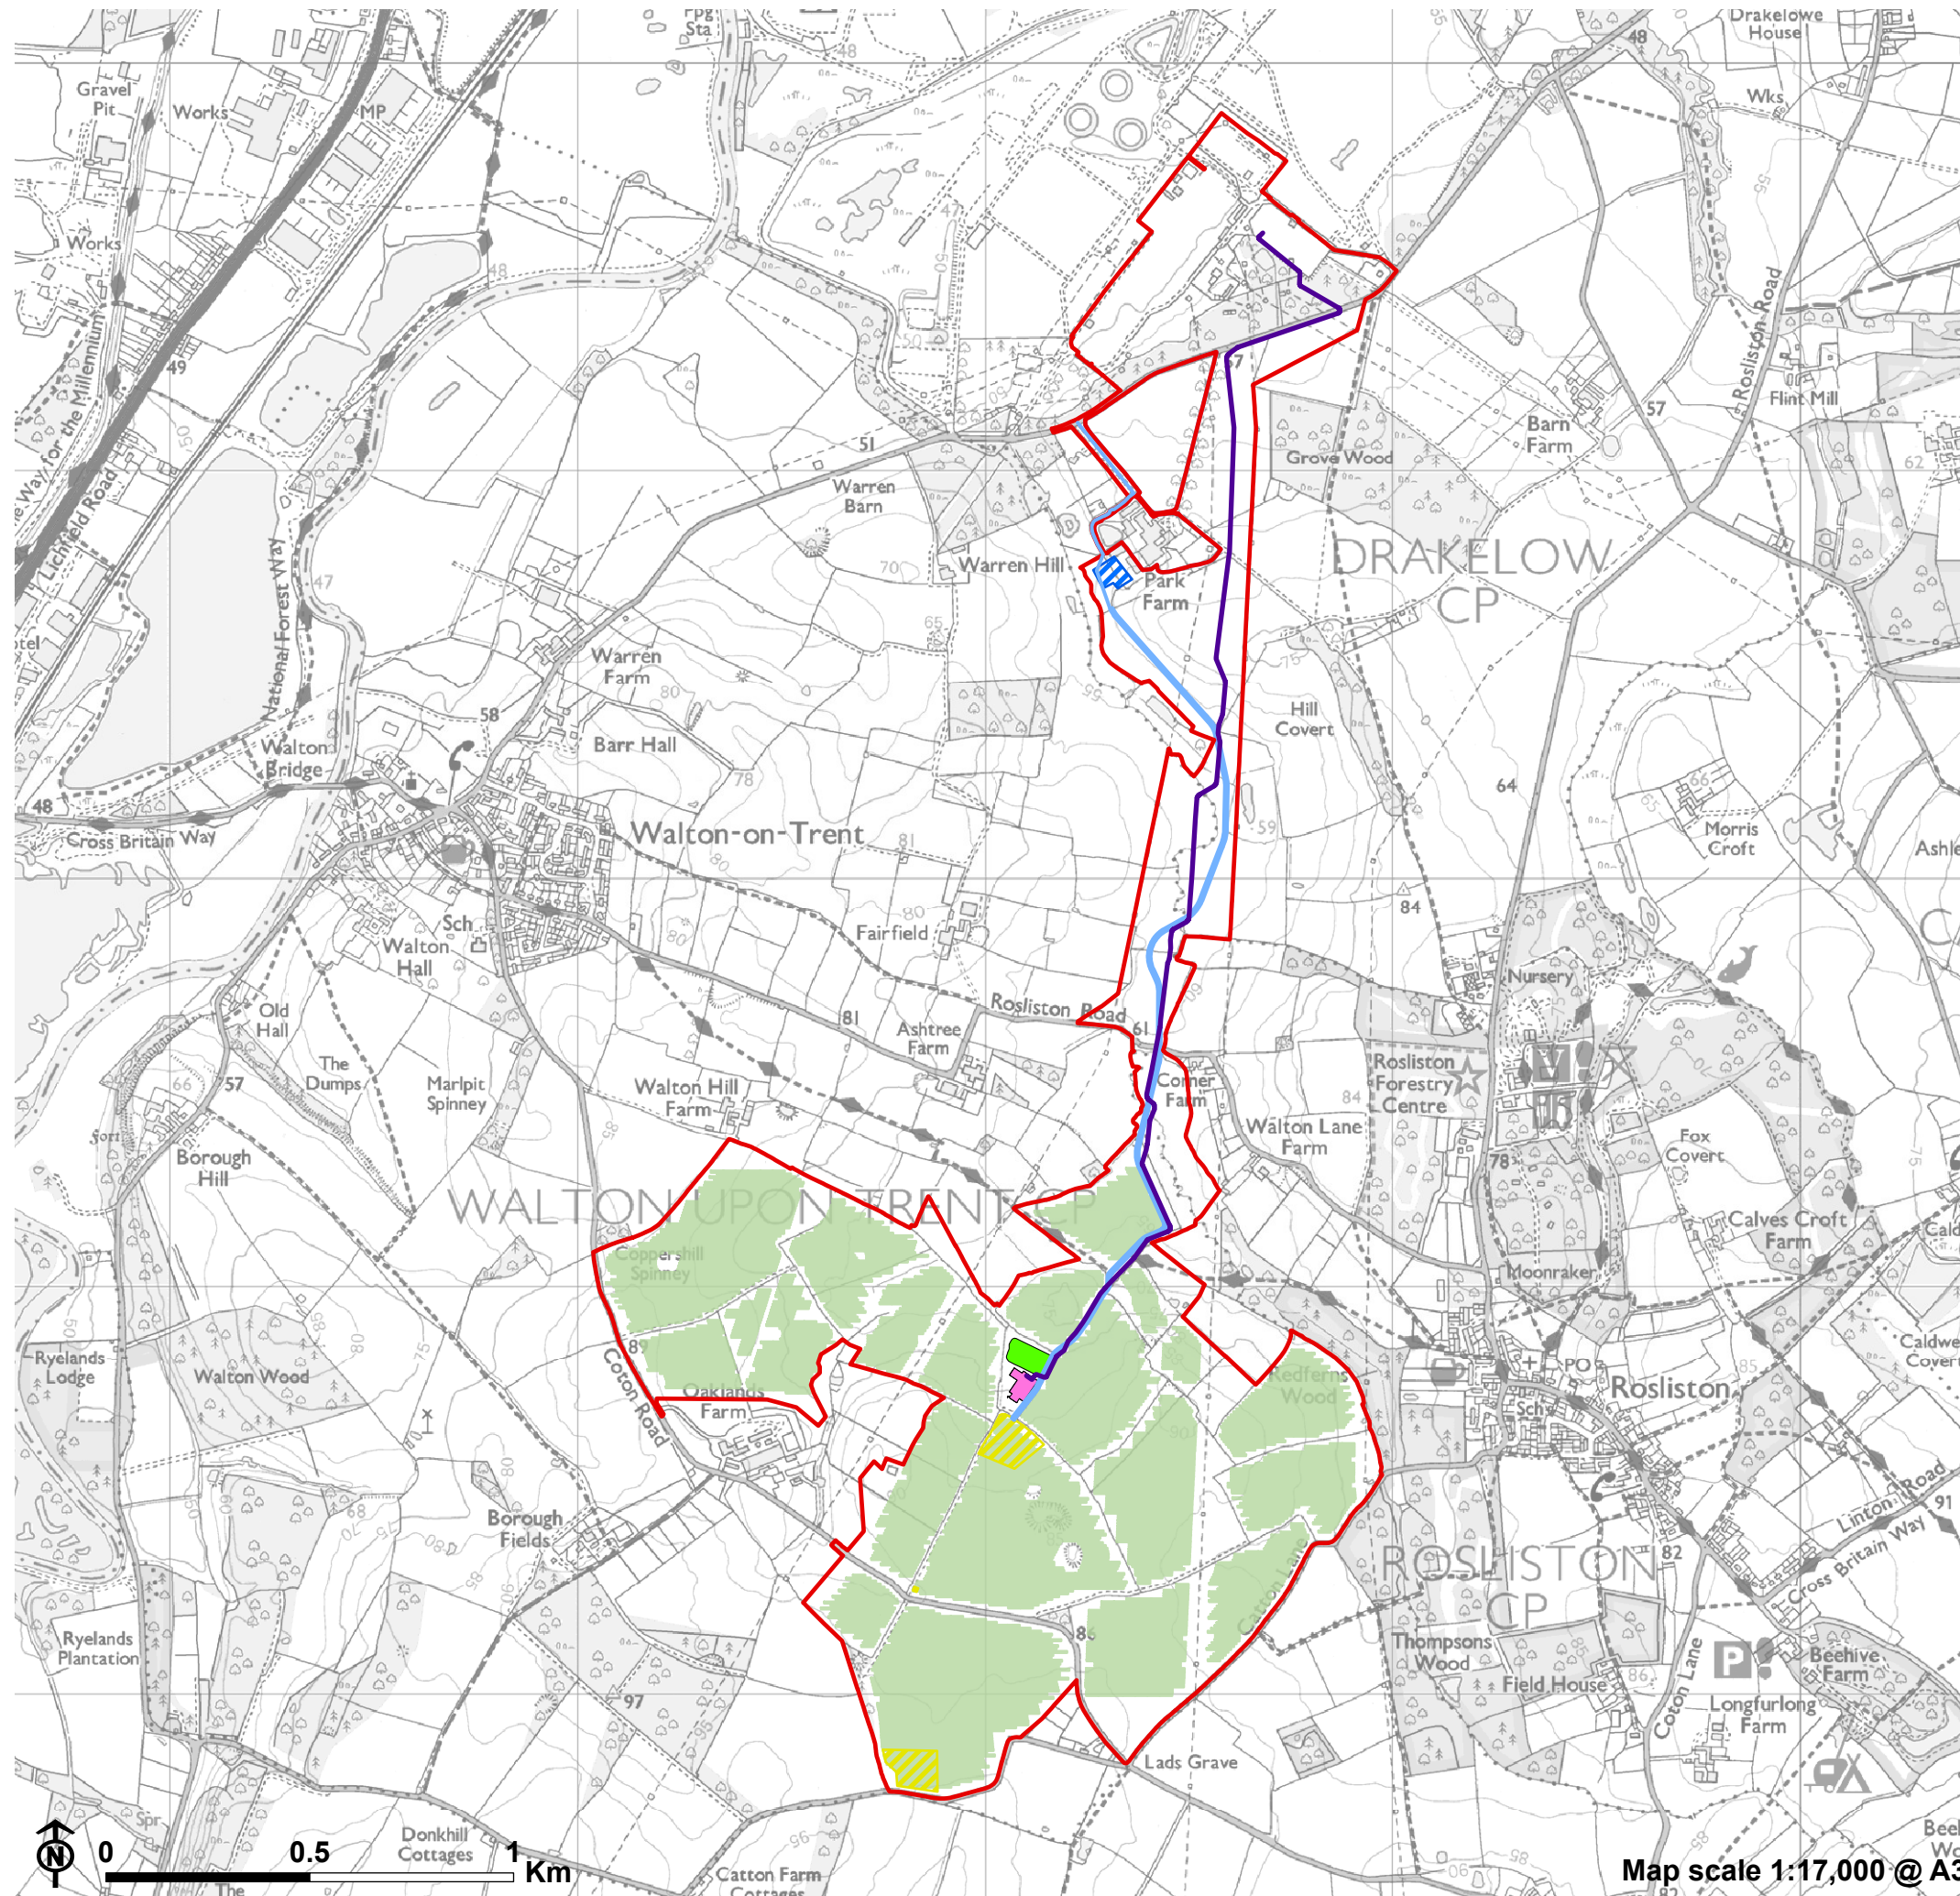

- ▭ Site Boundary
- ▭ Temporary construction access
- ▭ Underground grid cable
- ▭ Battery storage area
- ▭ Substation area
- ▭ PV panel
- ▭ Delivery/construction compound
- ▭ Onsite construction compound

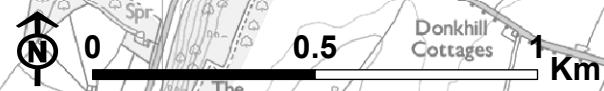

Map scale 1:17,000 @ A3

PINS reference: EN010122

