

# Heckington Fen Solar Park

EN010123

## Streets and Access Plan


Applicant: Ecotricity (Heck Fen Solar) Limited

Document Reference: 2.7

Pursuant to: APFP Regulation 5(2)(k)


February 2023



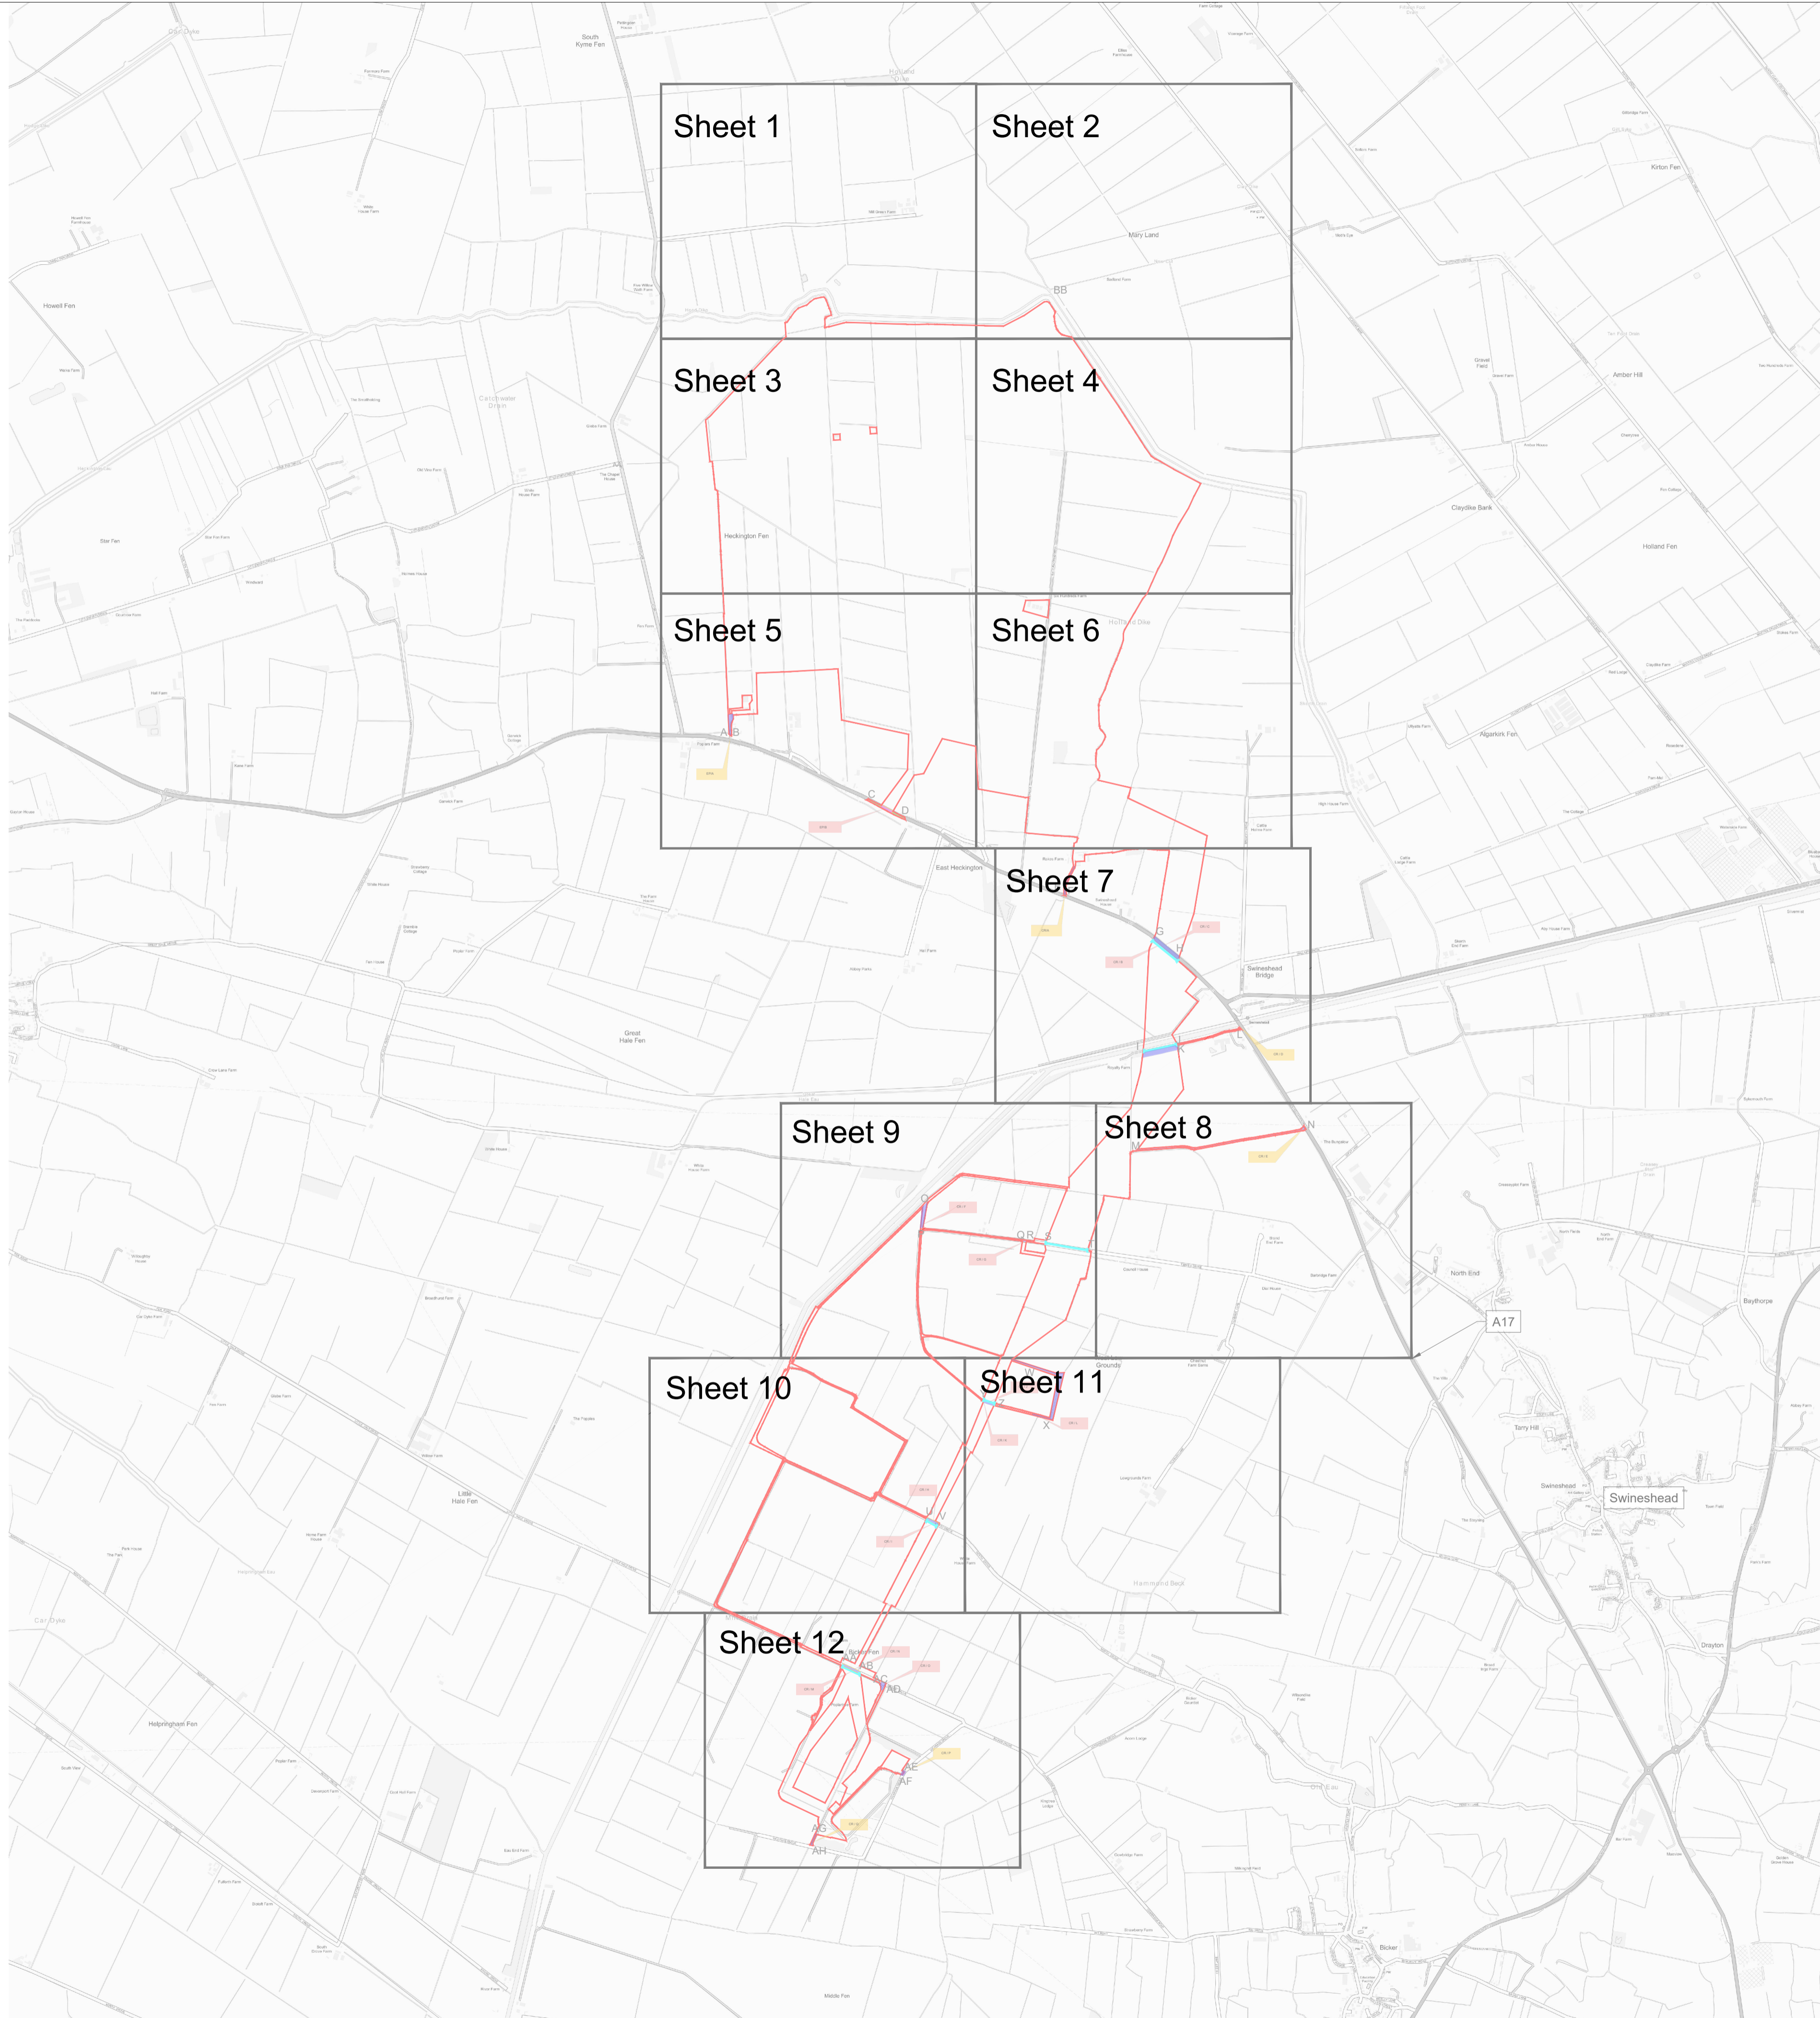

Key:

- Order Limits Red Line Boundary
- Existing Access
- Proposed Access
- Permanent Means of Access to Works
- Temporary Means of Access to Works
- Temporary Alteration of Layout
- Streets Subject to Streetworks (Article 8 of the DCO)

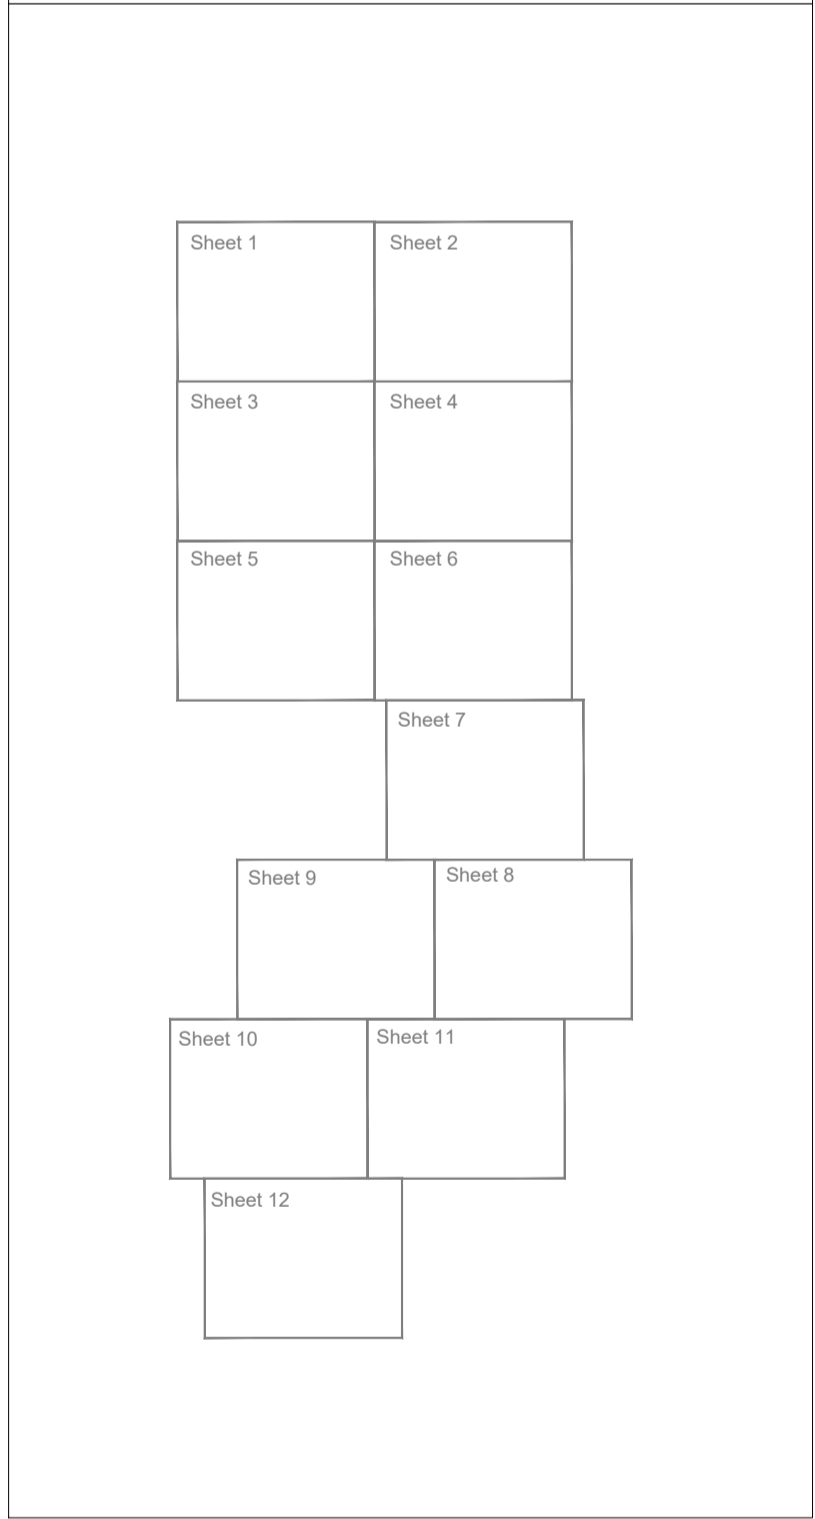

NOTES:  
 REVISIONS:

DCO Document Reference: 2.7  
 APFP Regulation: 5 (2) (k)

**STREETS AND ACCESS PLAN**

DATE	SCALE	SHEET	REVISION
24/01/2023	1:20,000@A1	0	.


DRAWING NUMBER  
 P20-2370\_SK18





Key:

	Order Limits Red Line Boundary
	Existing Access
	Proposed Access
	Permanent Means of Access to Works
	Temporary Means of Access to Works
	Temporary Alteration of Layout
	Streets Subject to Streetworks (Article 8 of the DCO)

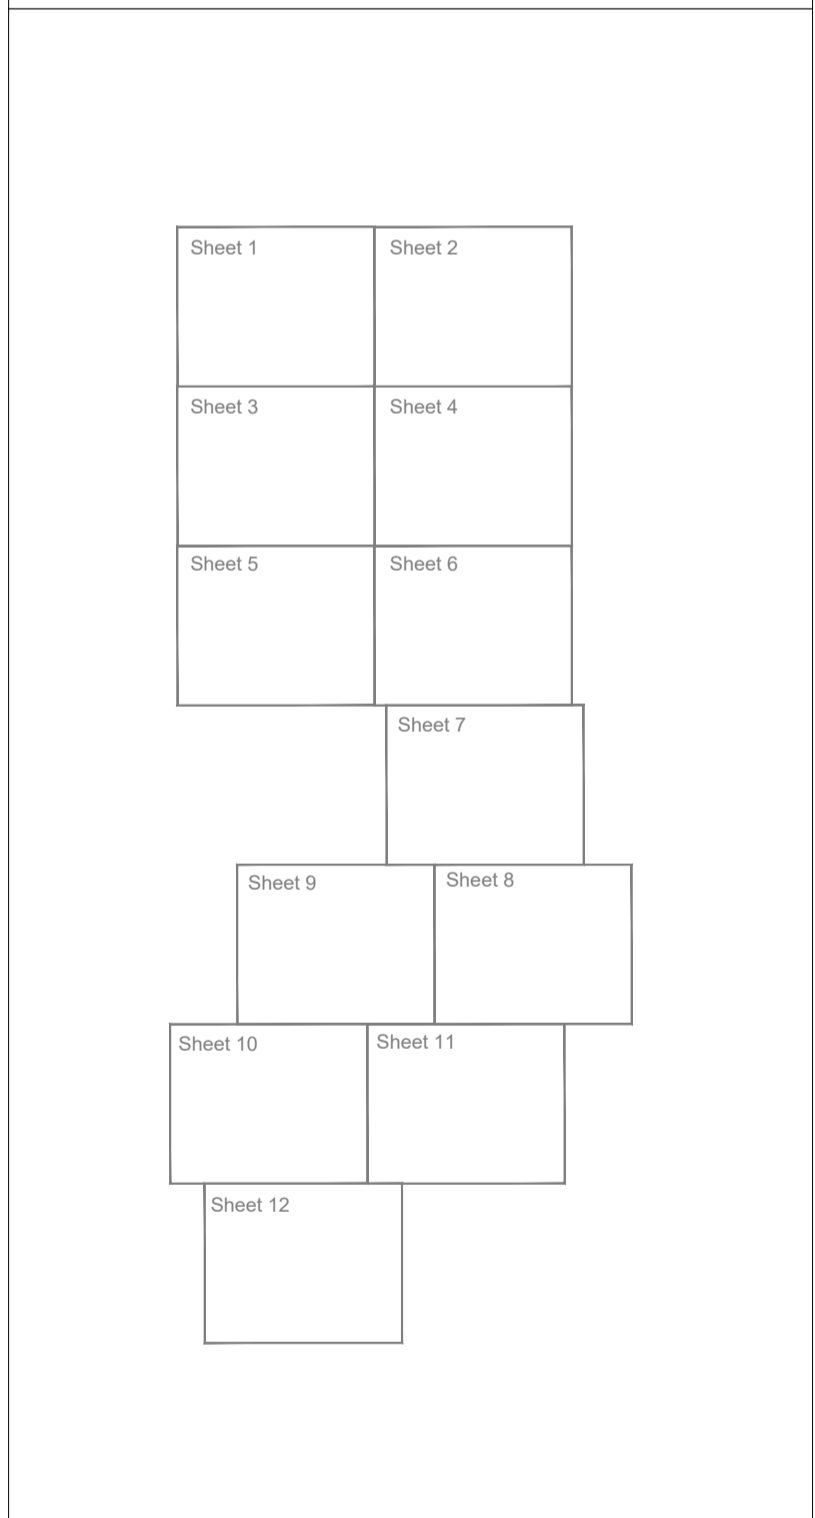

NOTES:  
REVISIONS:





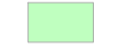

 
DCO Document Reference: 2.7  
APFP Regulation: 5 (2) (k)


**STREETS AND ACCESS PLAN**

DATE	SCALE	SHEET	REVISION
24/01/2023	1:2,500@A1	1	.
DRAWING NUMBER		0 2,500m	
P20-2370_SK18			



Key:

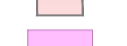-  Order Limits Red Line Boundary
-  Existing Access
-  Proposed Access
-  Permanent Means of Access to Works
-  Temporary Means of Access to Works
-  Temporary Alteration of Layout
-  Streets Subject to Streetworks (Article 8 of the DCO)

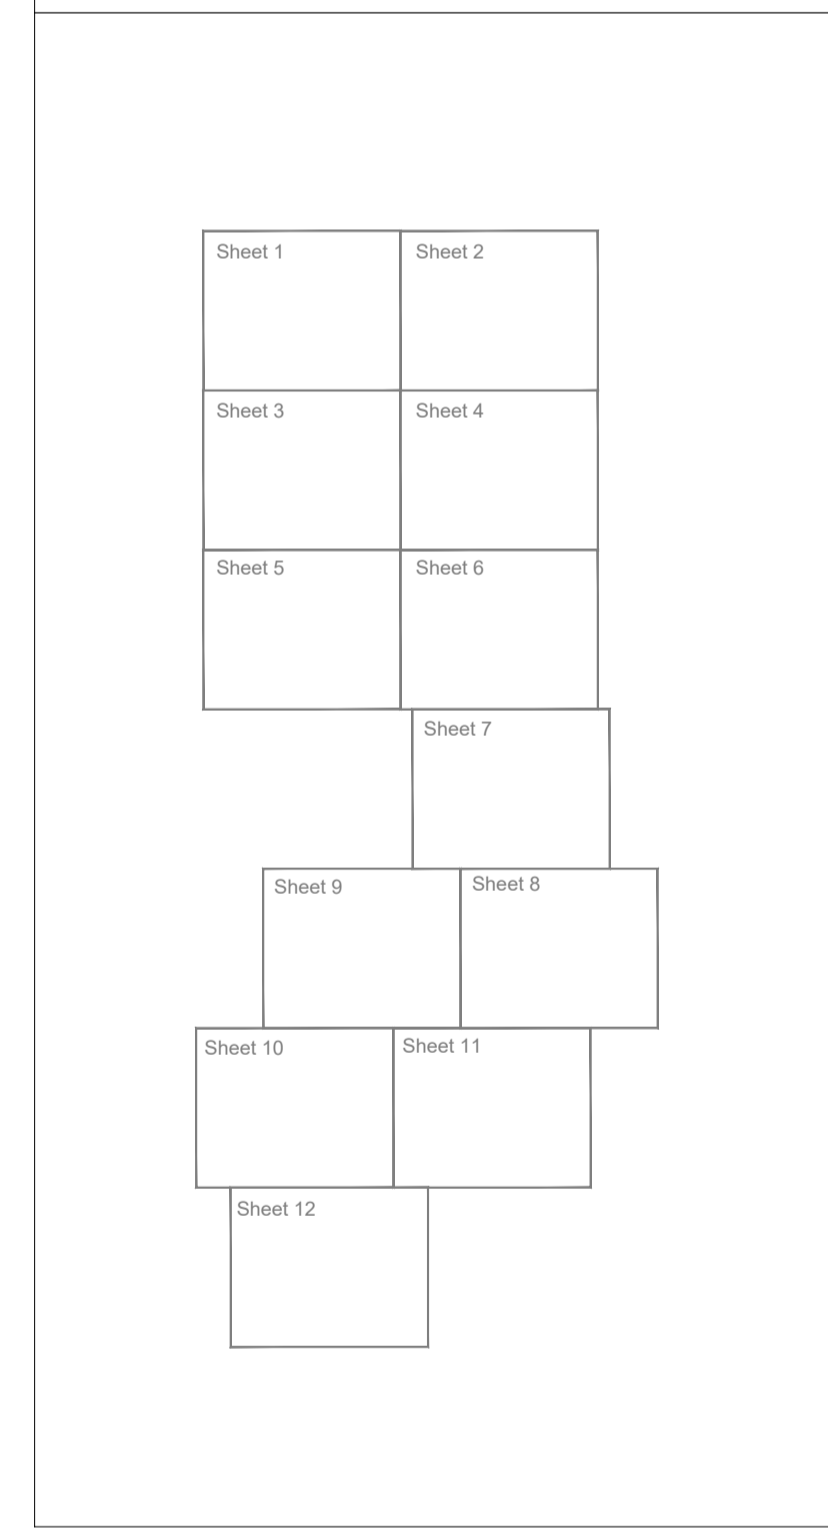


NOTES:  
 REVISIONS:

DCO Document Reference: 2.7  
 APFP Regulation: 5 (2) (k)








**STREETS AND ACCESS PLAN**

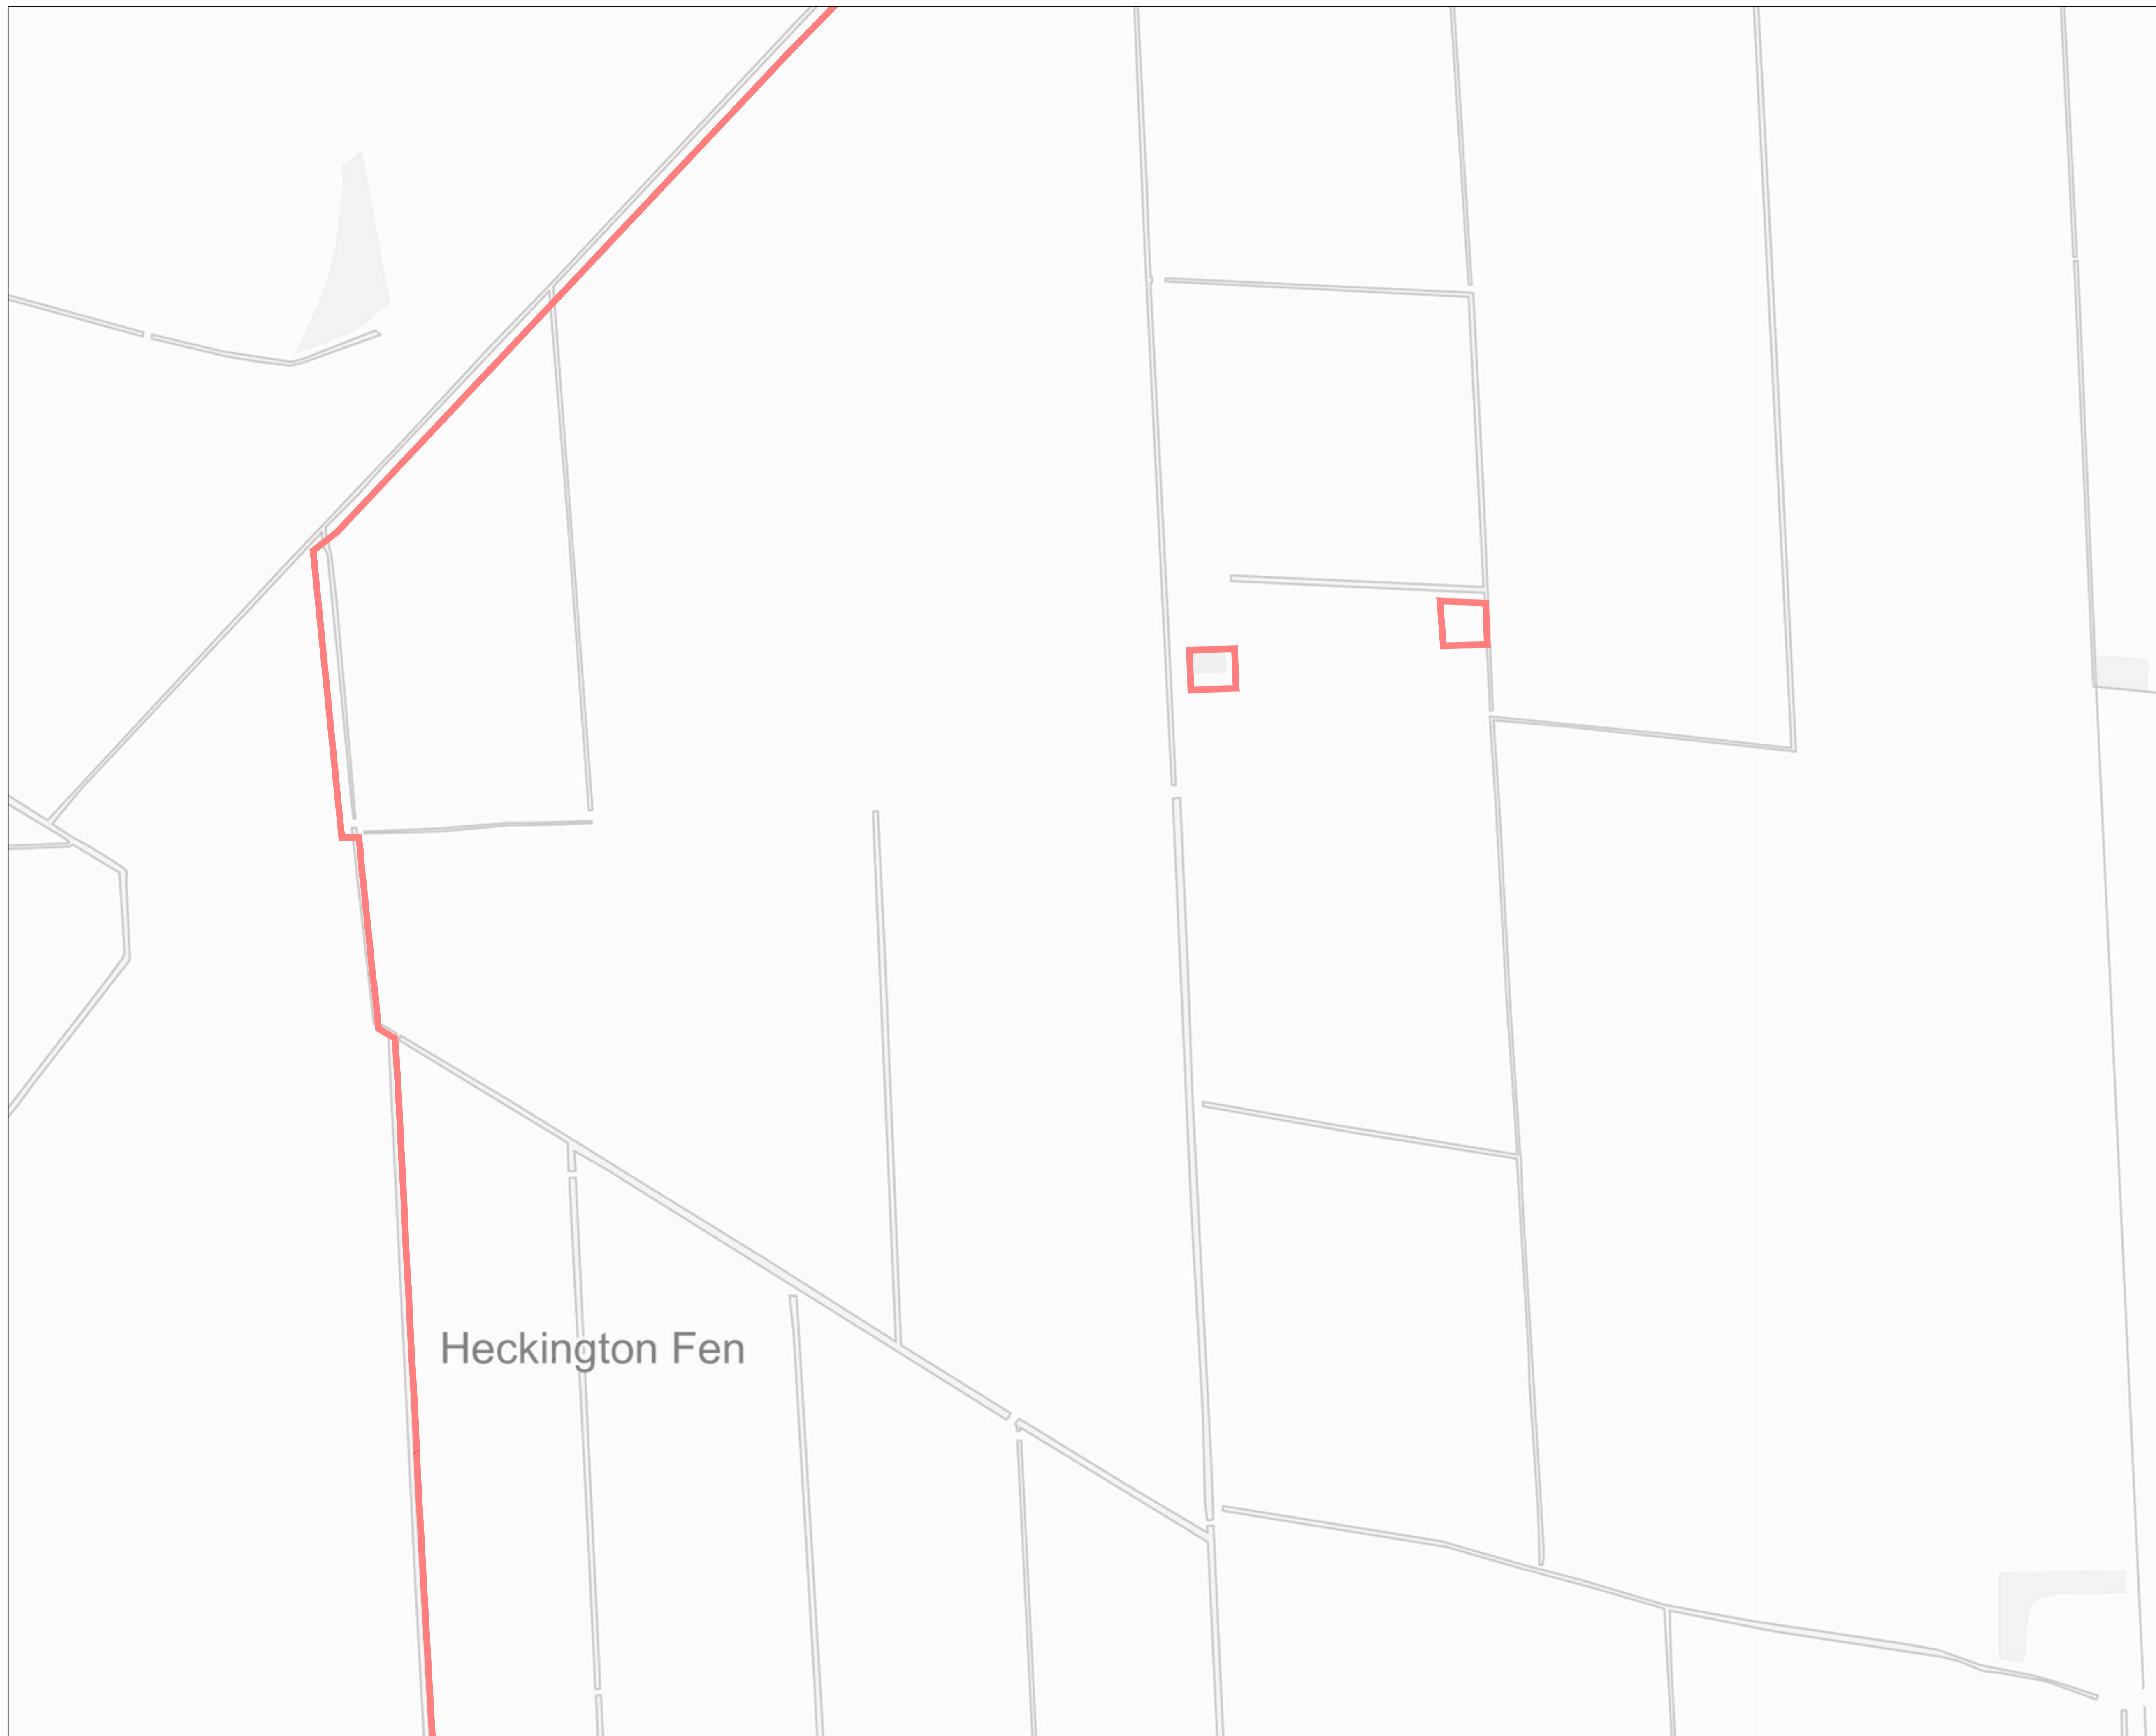
DATE	SCALE	SHEET	REVISION
24/01/2023	1:2,500@A1	2	.

DRAWING NUMBER: P20-2370\_SK18  
 Scale bar: 0 to 2,500m



Key:

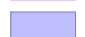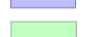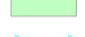-  Order Limits Red Line Boundary
-  Existing Access
-  Proposed Access
-  Permanent Means of Access to Works
-  Temporary Means of Access to Works
-  Temporary Alteration of Layout
-  Streets Subject to Streetworks (Article 8 of the DCO)

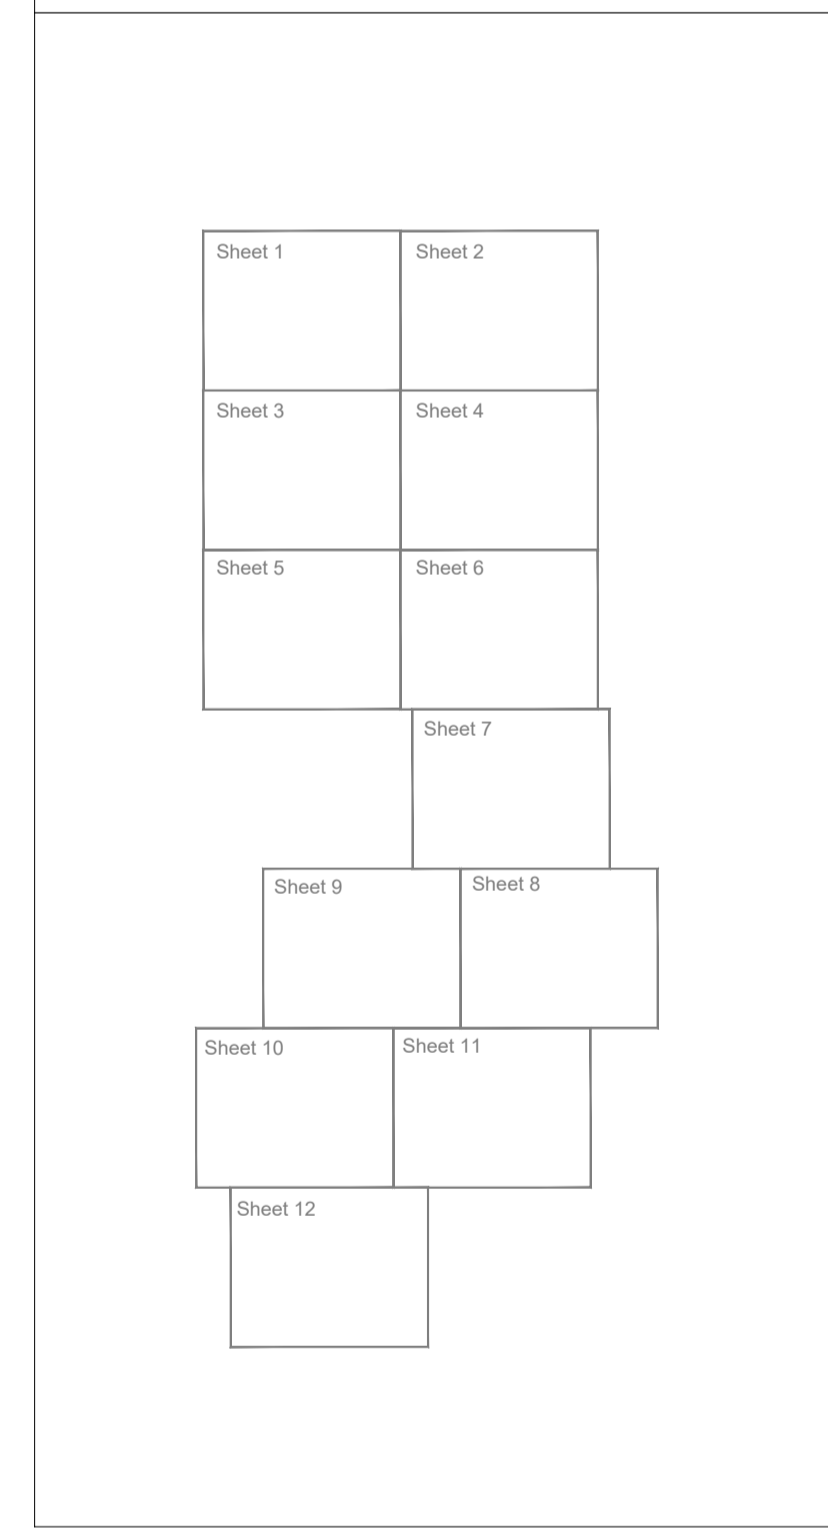


NOTES:  
 REVISIONS:

DCO Document Reference: 2.7  
 APFP Regulation: 5 (2) (k)

**STREETS AND ACCESS PLAN**

DATE	SCALE	SHEET	REVISION
24/01/2023	1:2,500@A1	3	.


DRAWING NUMBER  
 P20-2370\_SK18





Key:

- Order Limits Red Line Boundary
- Existing Access
- Proposed Access
- Permanent Means of Access to Works
- Temporary Means of Access to Works
- Temporary Alteration of Layout
- Streets Subject to Streetworks (Article 8 of the DCO)

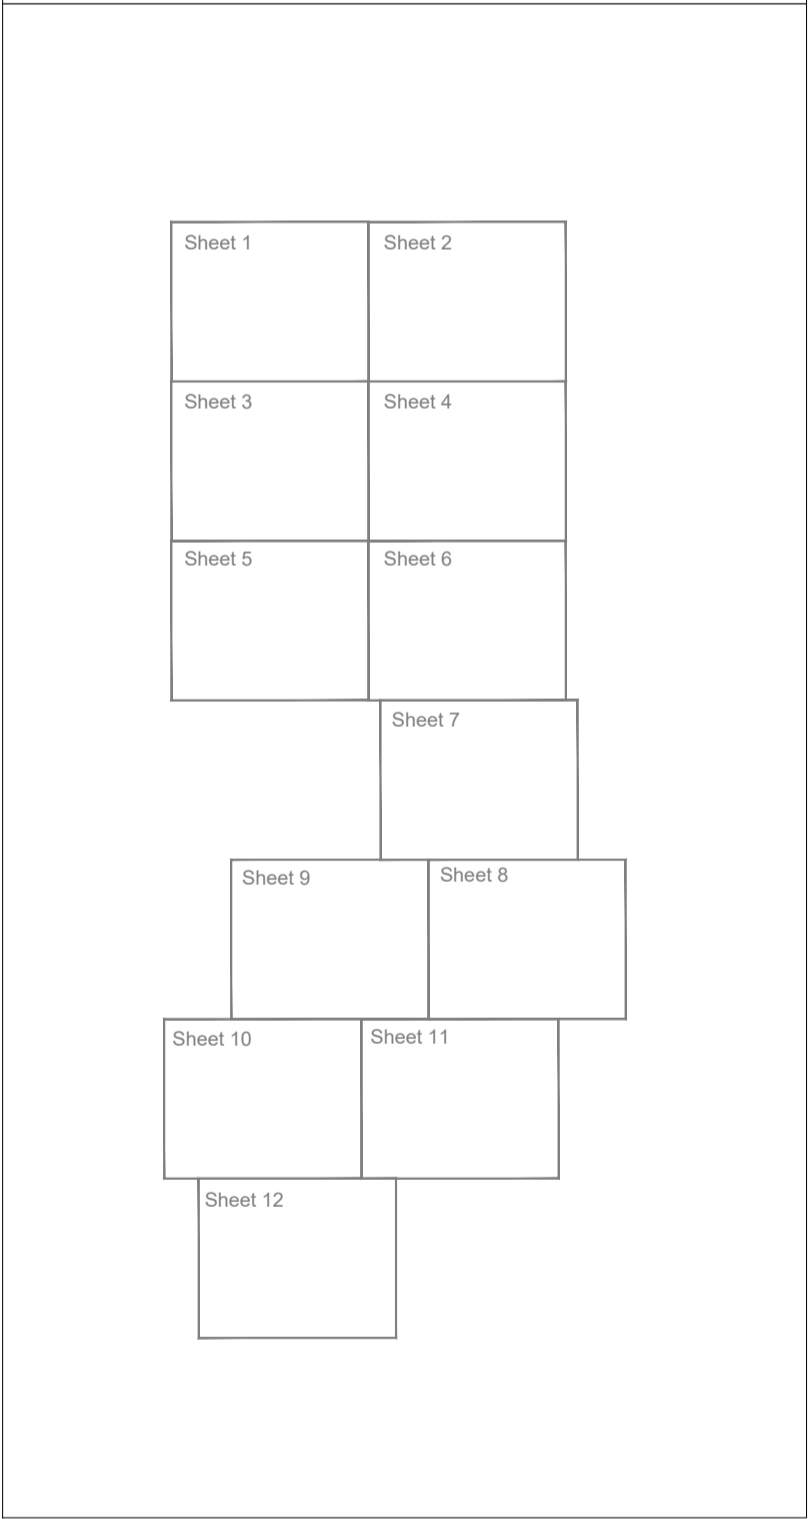

NOTES:  
 REVISIONS:

DCO Document Reference: 2.7  
 APFP Regulation: 5 (2) (k)

**STREETS AND ACCESS PLAN**


DATE	SCALE	SHEET	REVISION
24/01/2023	1:2,500@A1	4	.





Key:

- Order Limits Red Line Boundary
- Existing Access
- Proposed Access
- Permanent Means of Access to Works
- Temporary Means of Access to Works
- Temporary Alteration of Layout
- Streets Subject to Streetworks (Article 8 of the DCO)

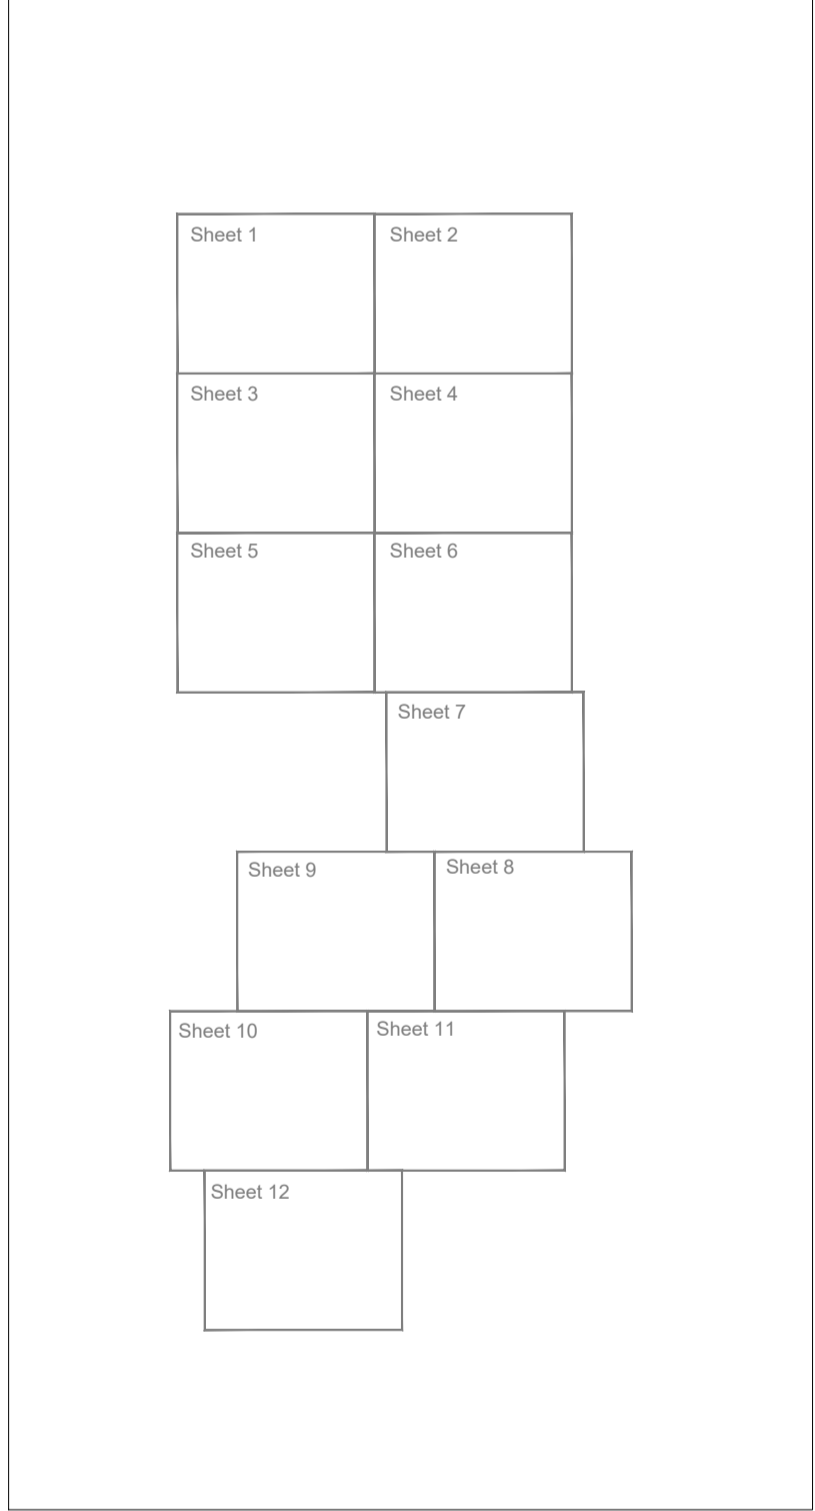

NOTES:  
REVISIONS:

DCO Document Reference: 2.7  
APFP Regulation: 5 (2) (k)

**STREETS AND ACCESS PLAN**

DATE	SCALE	SHEET	REVISION
24/01/2023	1:2,500@A1	5	.


DRAWING NUMBER: P20-2370\_SK18

0 2,500m



Key:

- Order Limits Red Line Boundary
- Existing Access
- Proposed Access
- Permanent Means of Access to Works
- Temporary Means of Access to Works
- Temporary Alteration of Layout
- Streets Subject to Streetworks (Article 8 of the DCO)

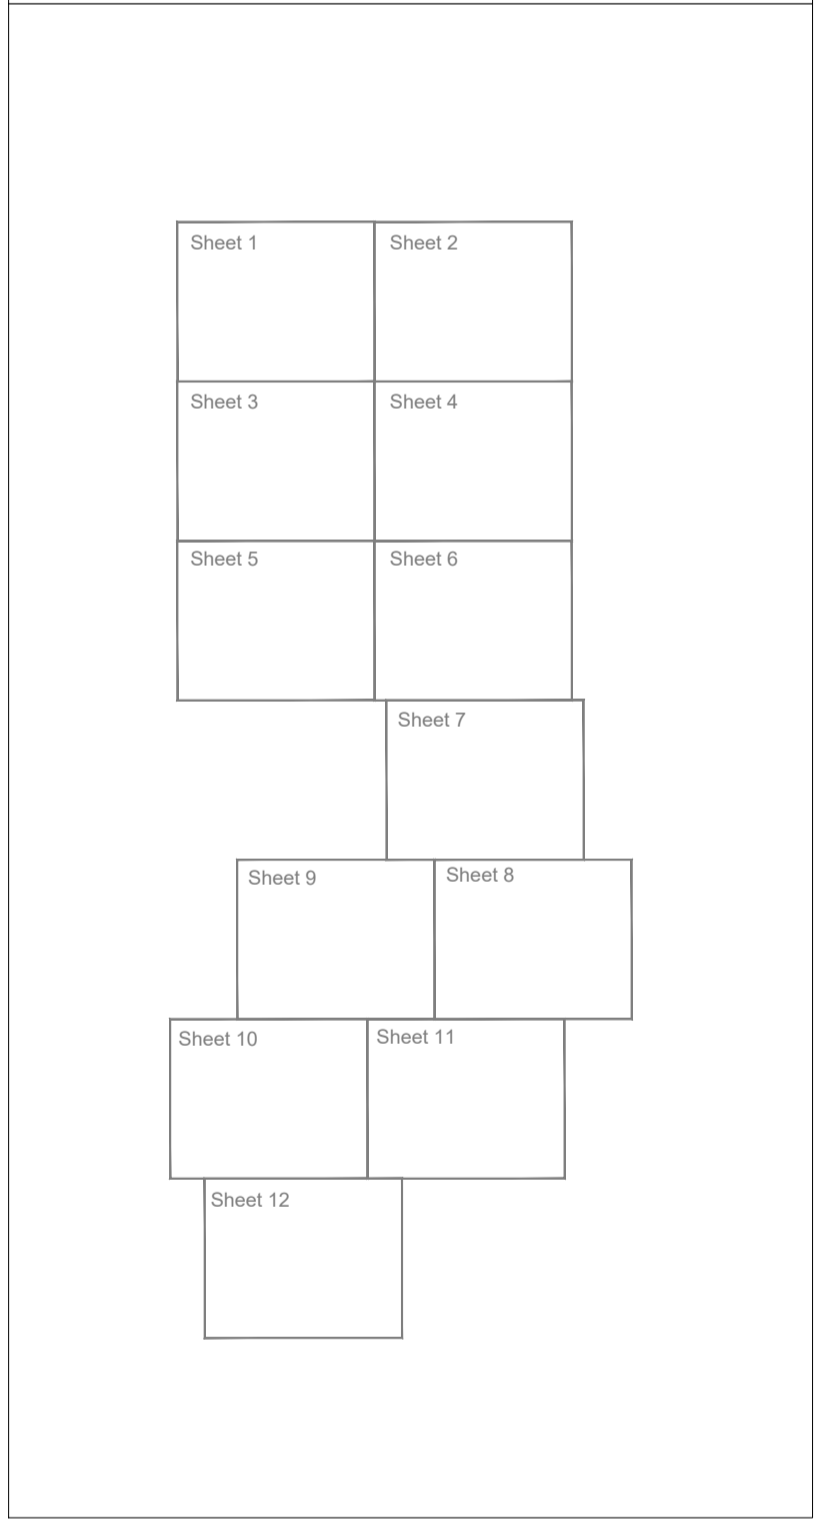

NOTES:  
REVISIONS:

DCO Document Reference: 2.7  
APFP Regulation: 5 (2) (k)

**STREETS AND ACCESS PLAN**

DATE	SCALE	SHEET	REVISION
24/01/2023	1:2,500@A1	6	.

DRAWING NUMBER: P20-2370\_SK18








Key:

- Order Limits Red Line Boundary
- Existing Access
- Proposed Access
- Permanent Means of Access to Works
- Temporary Means of Access to Works
- Temporary Alteration of Layout
- Streets Subject to Streetworks (Article 8 of the DCO)

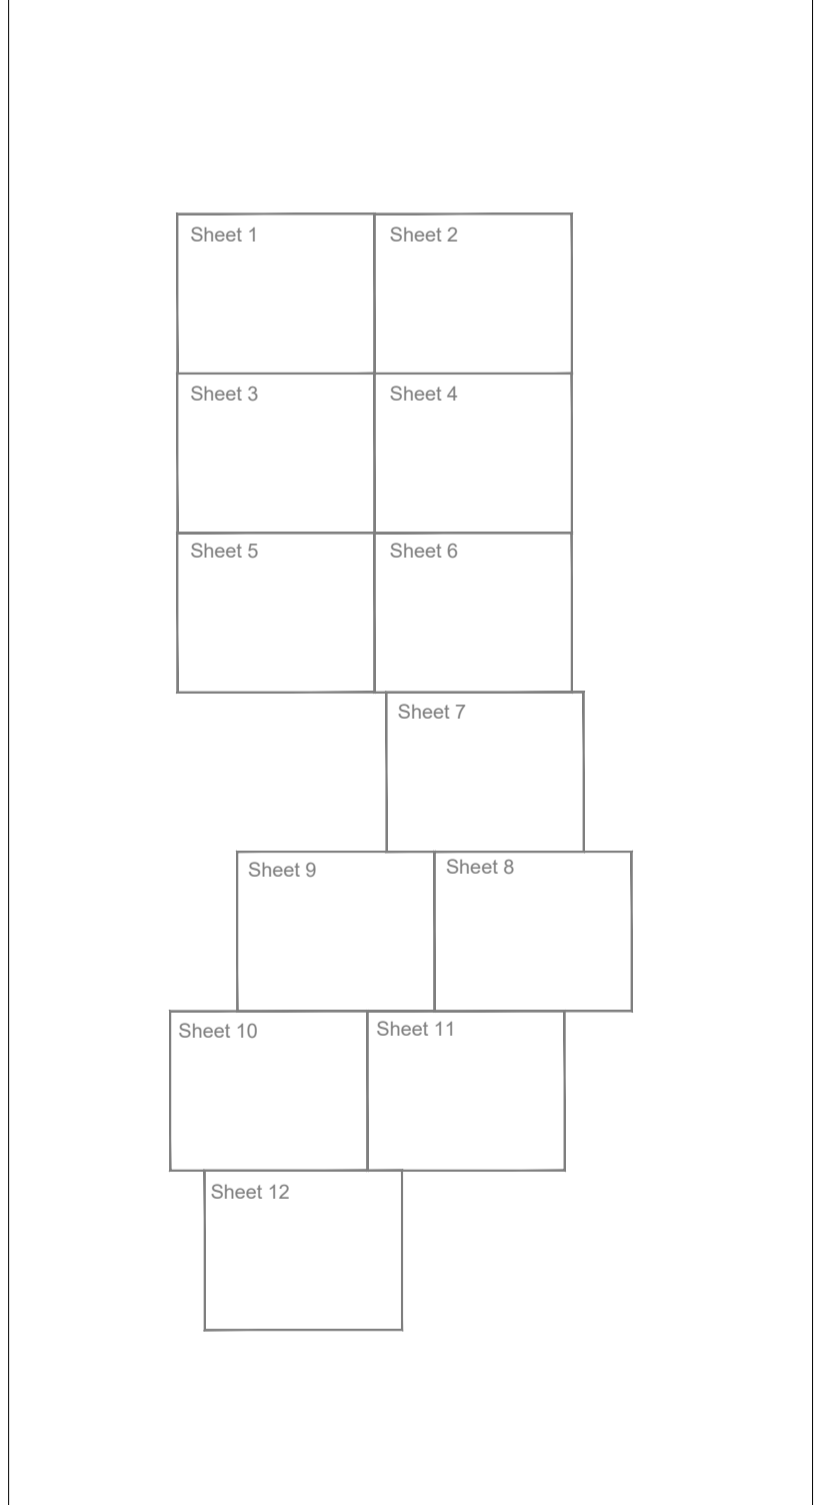

NOTES:  
REVISIONS:

DCO Document Reference: 2.7  
APFP Regulation: 5 (2) (k)

**STREETS AND ACCESS PLAN**


DATE	SCALE	SHEET	REVISION
24/01/2023	1:2,500@A1	7	.

DRAWING NUMBER	0	2,500m
P20-2370_SK18		



Key:

- Order Limits Red Line Boundary
- Existing Access
- Proposed Access
- Permanent Means of Access to Works
- Temporary Means of Access to Works
- Temporary Alteration of Layout
- Streets Subject to Streetworks (Article 8 of the DCO)

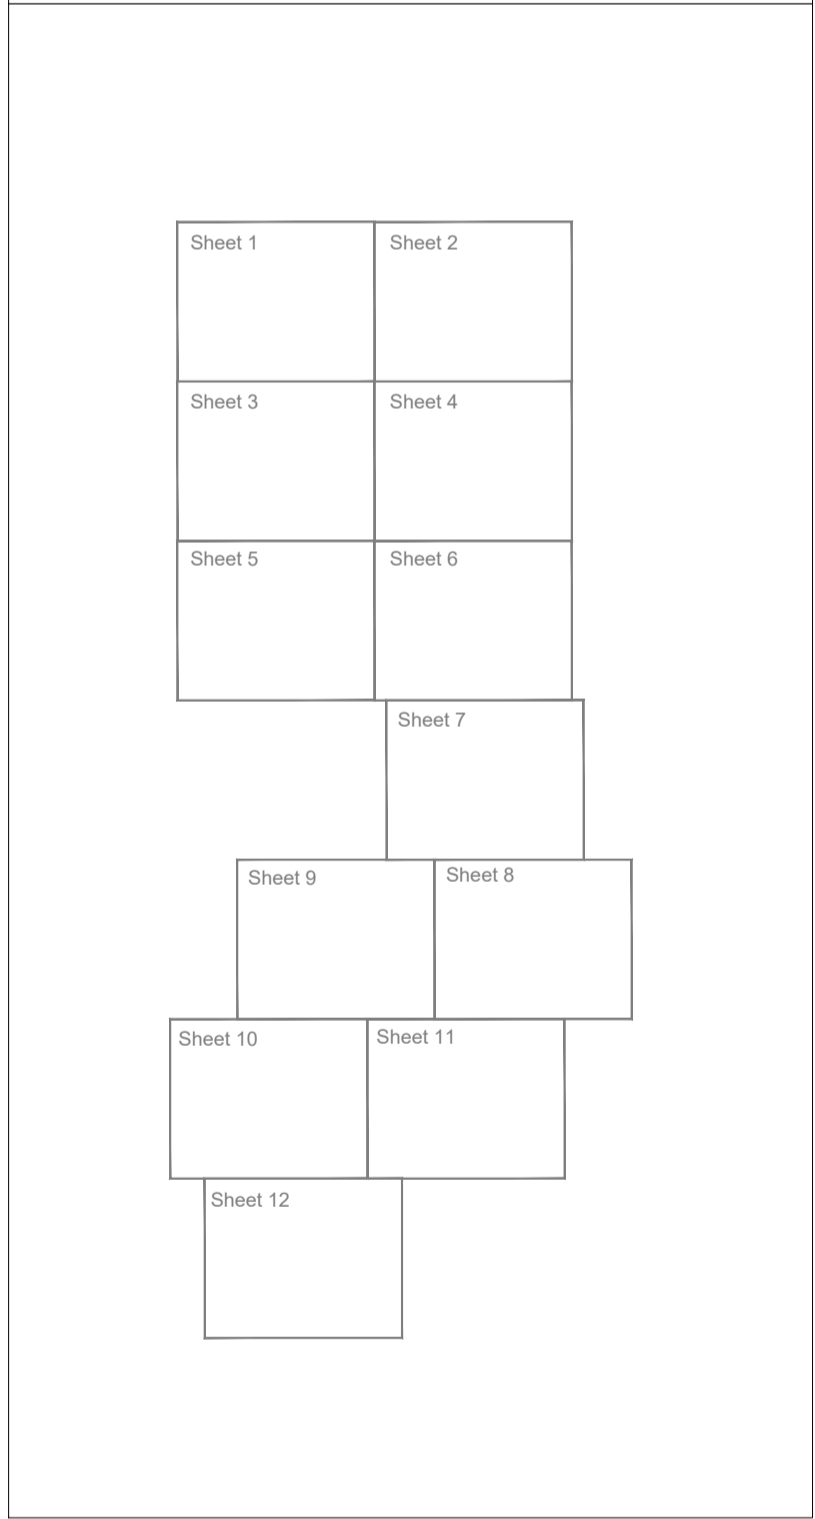

NOTES:  
 REVISIONS:

DCO Document Reference: 2.7  
 APFP Regulation: 5 (2) (k)

**STREETS AND ACCESS PLAN**

DATE	SCALE	SHEET	REVISION
24/01/2023	1:2,500@A1	8	.


DRAWING NUMBER  
 P20-2370\_SK18





Key:

- Order Limits Red Line Boundary
- Existing Access
- Proposed Access
- Permanent Means of Access to Works
- Temporary Means of Access to Works
- Temporary Alteration of Layout
- Streets Subject to Streetworks (Article 8 of the DCO)

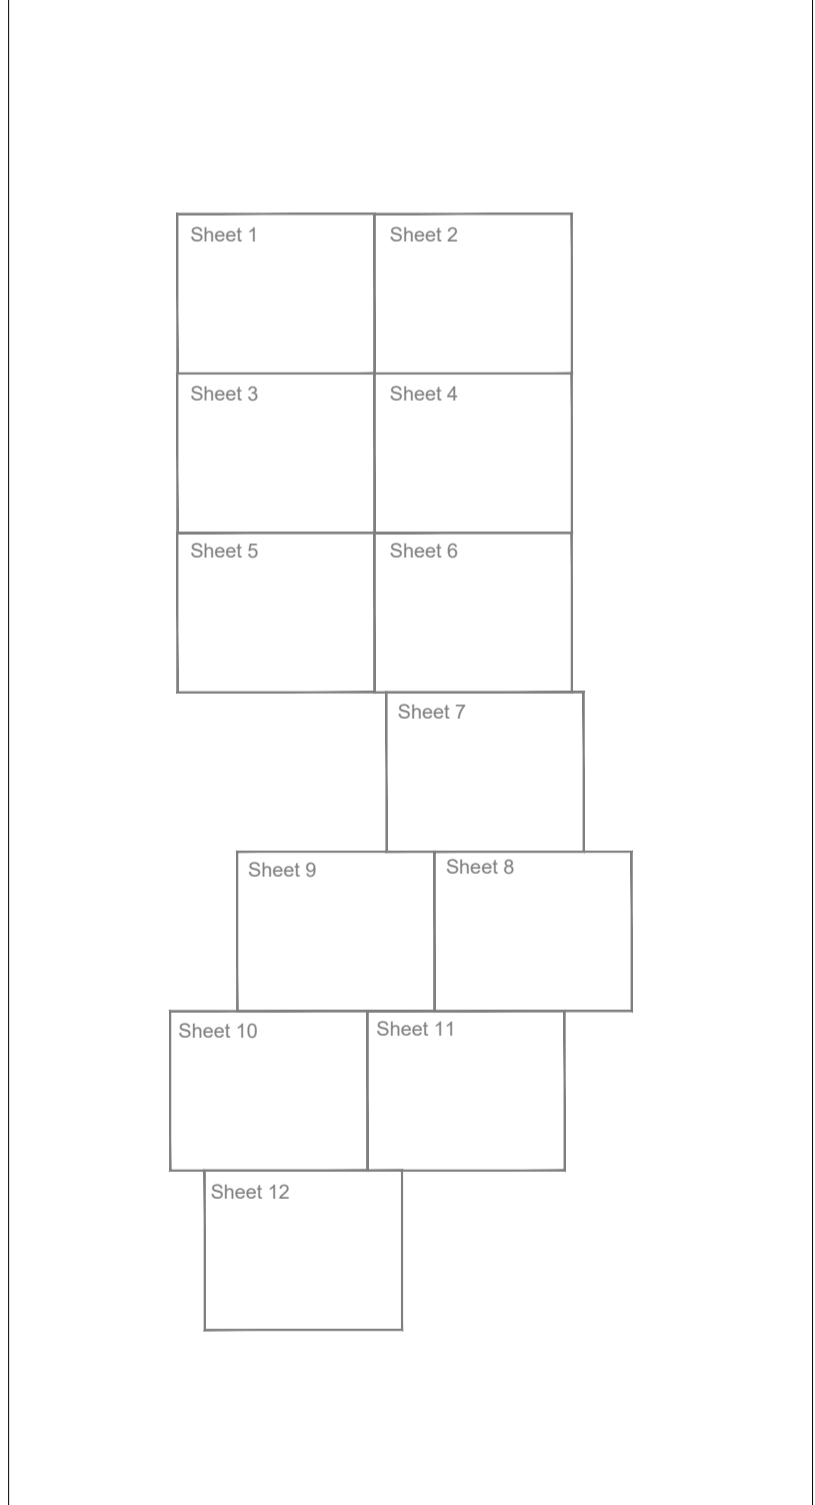


NOTES:  
 REVISIONS:

DCO Document Reference: 2.7  
 APFP Regulation: 5 (2) (k)

**STREETS AND ACCESS PLAN**


DATE	SCALE	SHEET	REVISION
24/01/2023	1:2,500@A1	9	.

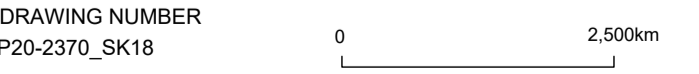



Key:

- Order Limits Red Line Boundary
- Existing Access
- Proposed Access
- Permanent Means of Access to Works
- Temporary Means of Access to Works
- Temporary Alteration of Layout
- Streets Subject to Streetworks (Article 8 of the DCO)

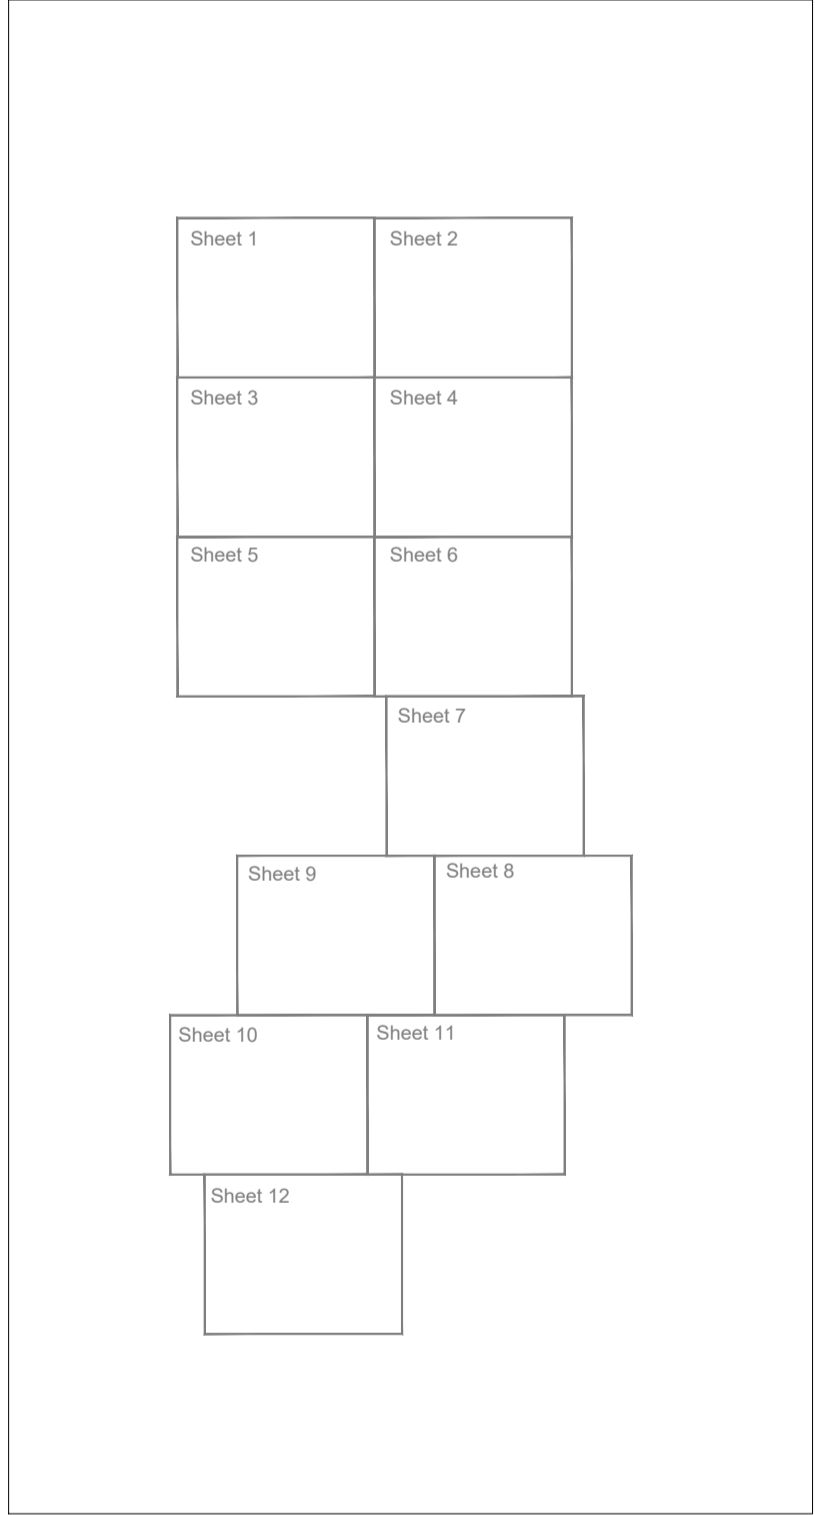


NOTES:  
REVISIONS:

DCO Document Reference: 2.7  
APFP Regulation: 5 (2) (k)

**STREETS AND ACCESS PLAN**


DATE	SCALE	SHEET	REVISION
24/01/2023	1:2,500@A1	10	.

DRAWING NUMBER: P20-2370\_SK18

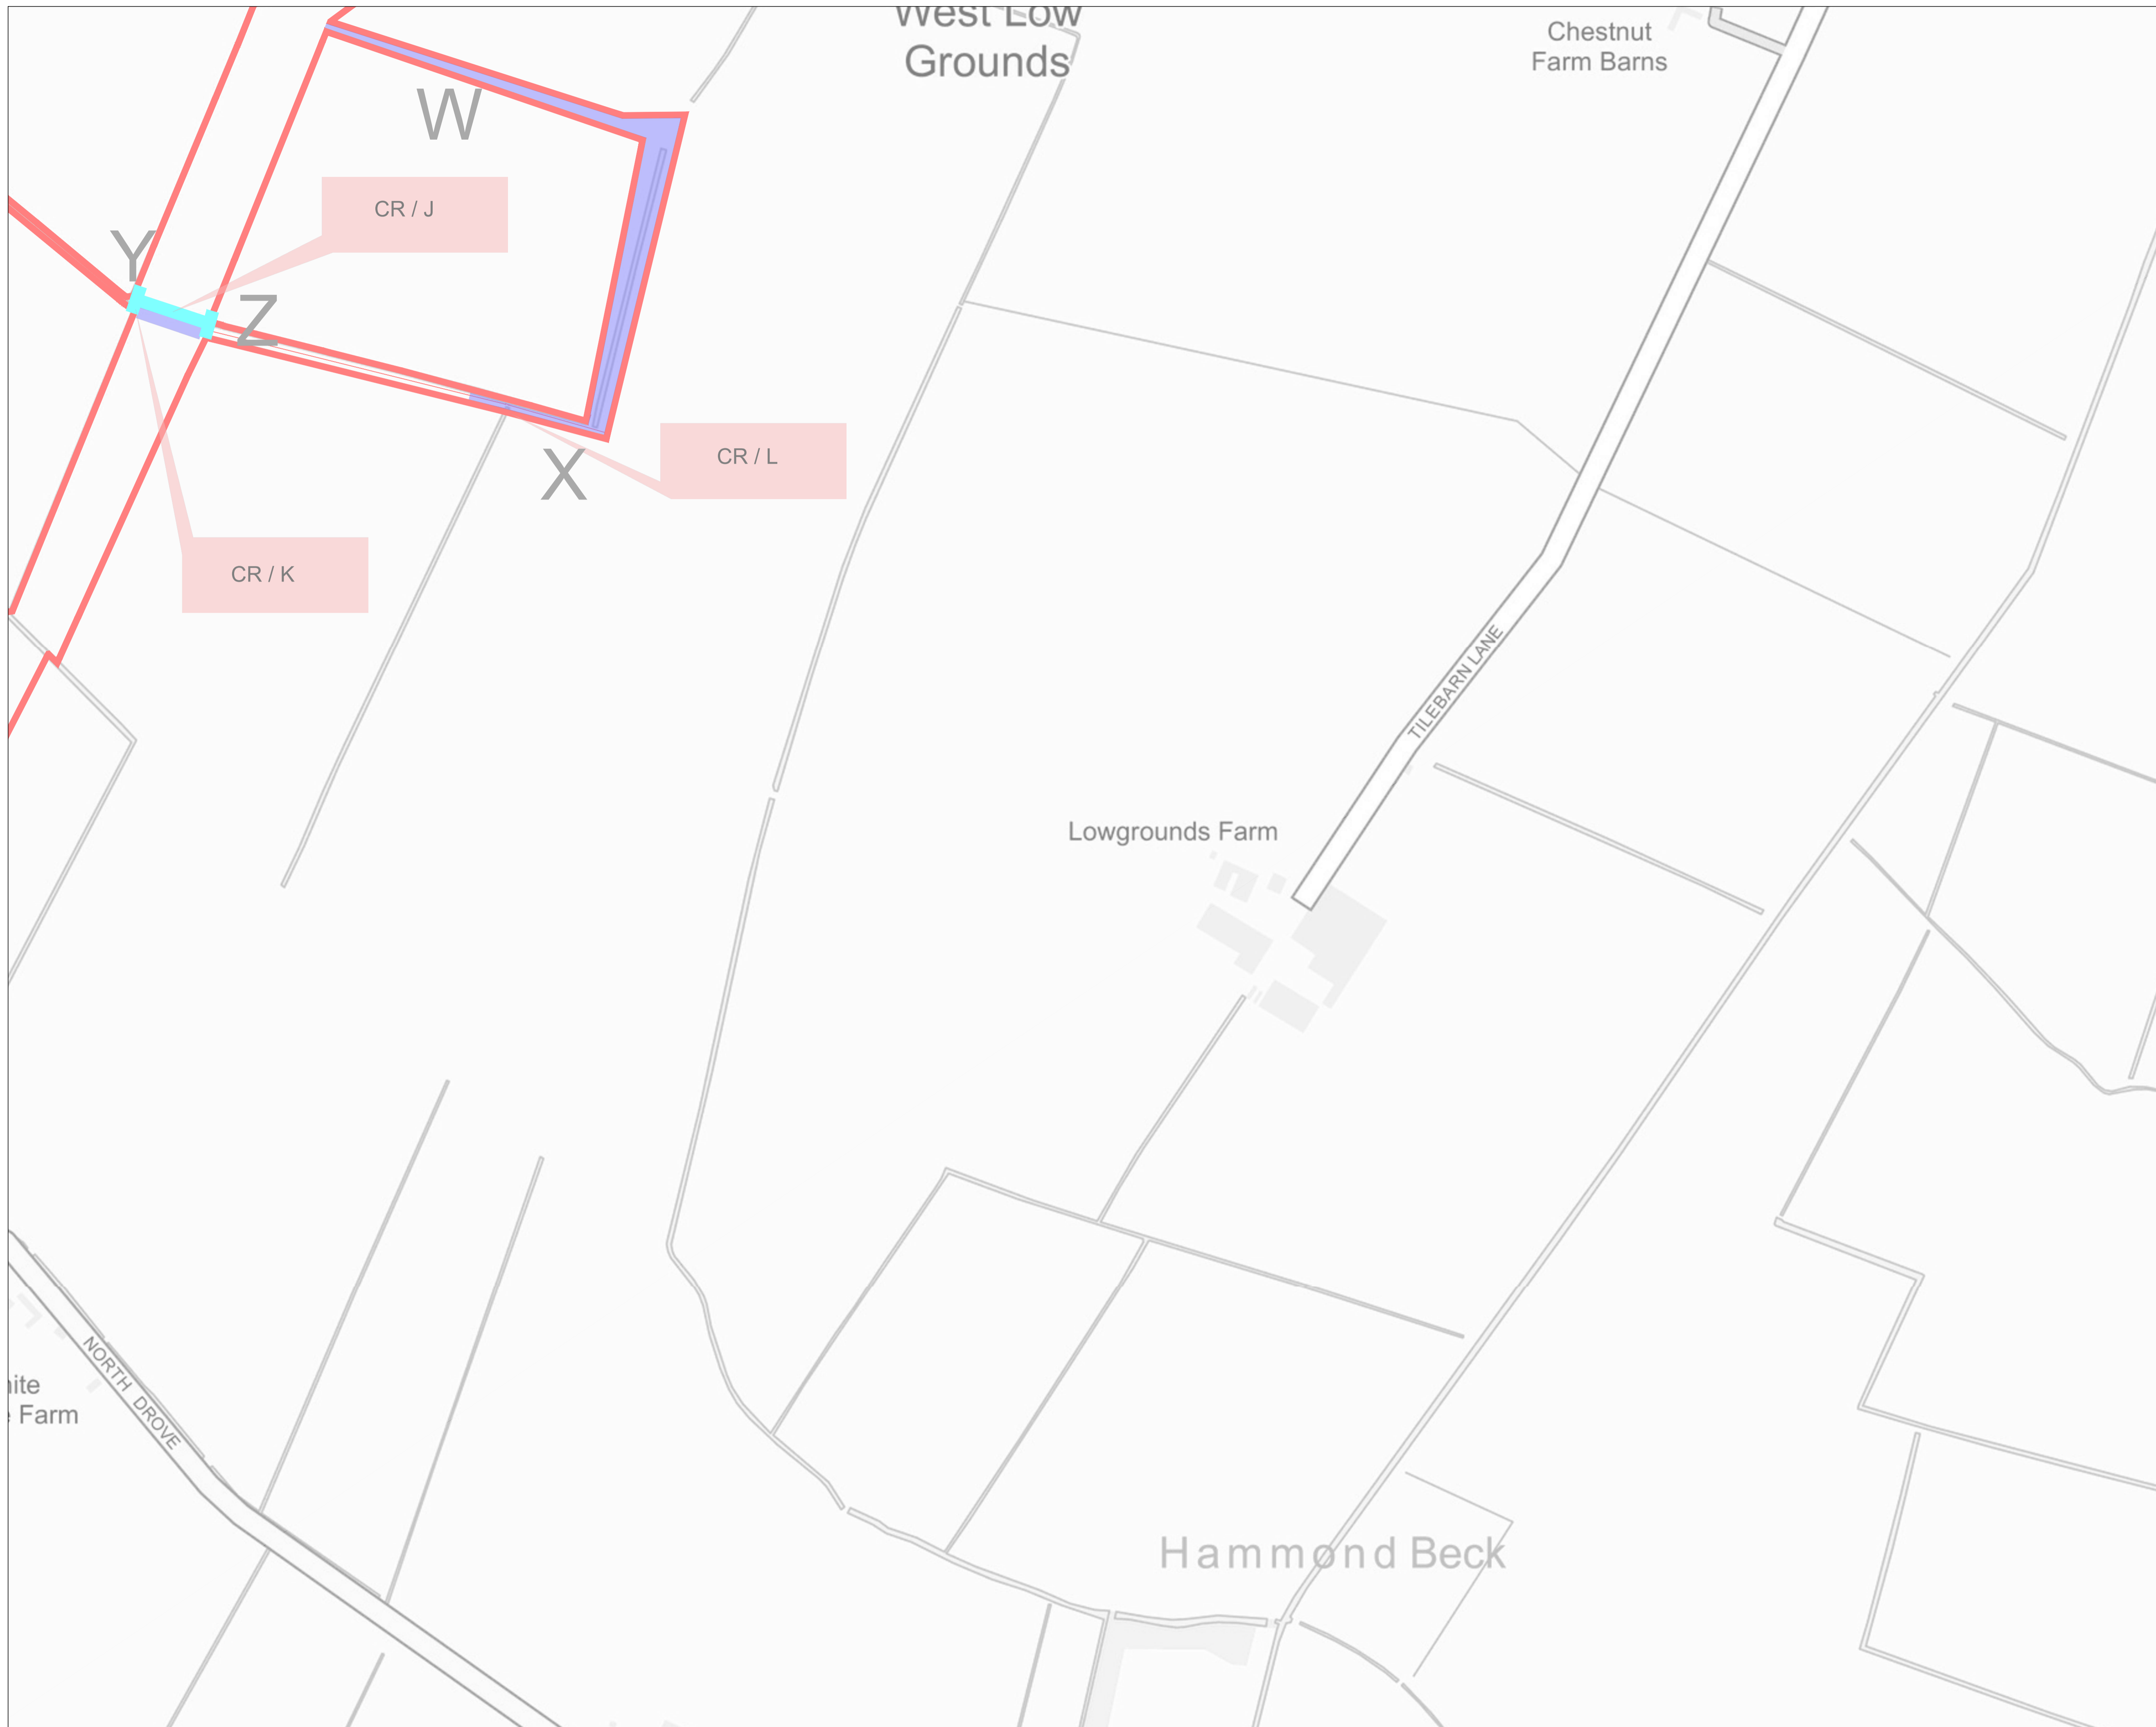

Key:

- Order Limits Red Line Boundary
- Existing Access
- Proposed Access
- Permanent Means of Access to Works
- Temporary Means of Access to Works
- Temporary Alteration of Layout
- Streets Subject to Streetworks (Article 8 of the DCO)

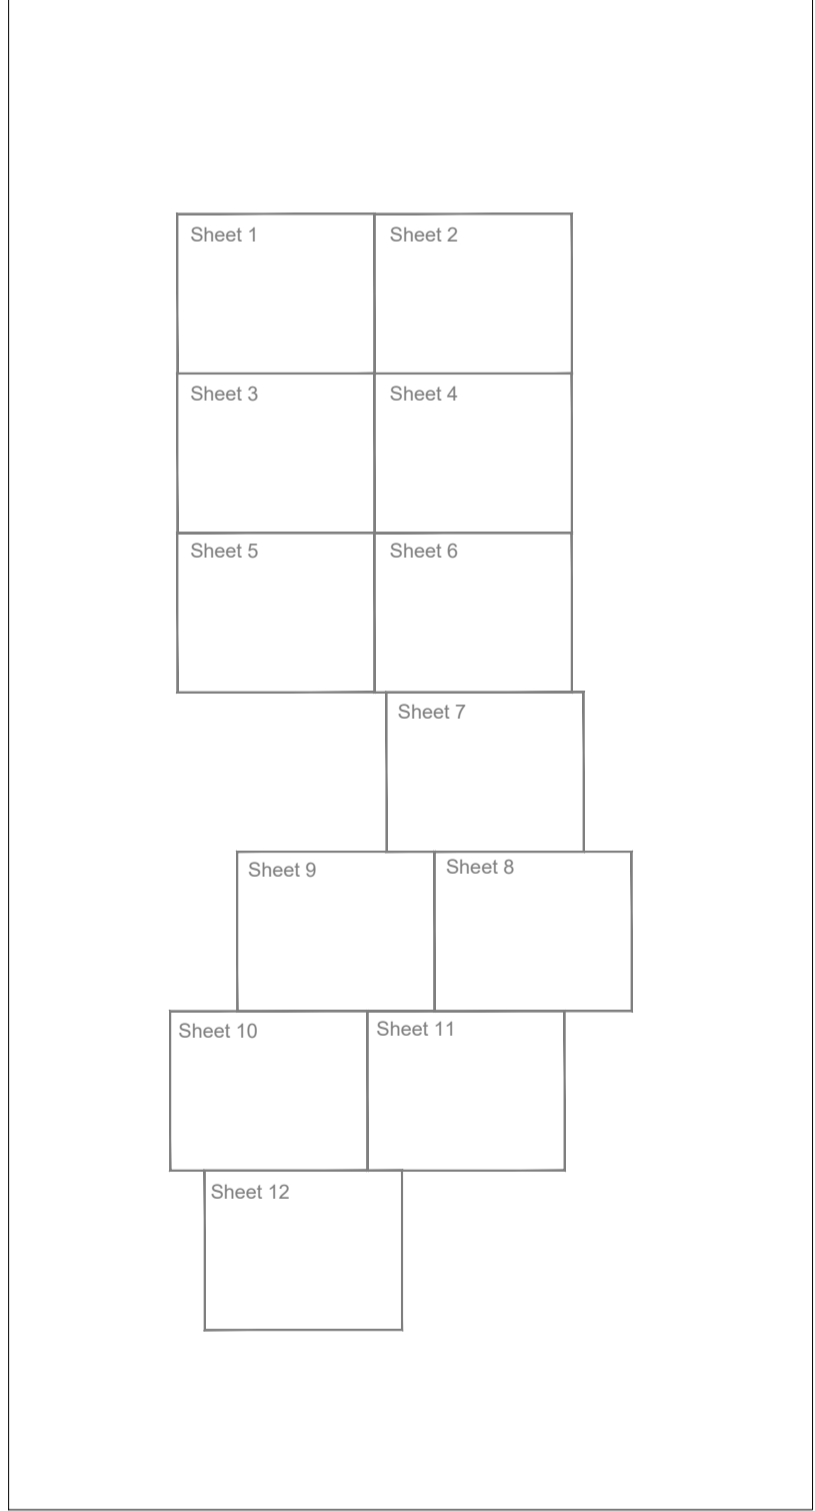

NOTES:  
REVISIONS:

DCO Document Reference: 2.7  
APFP Regulation: 5 (2) (k)

**STREETS AND ACCESS PLAN**


DATE	SCALE	SHEET	REVISION
24/01/2023	1:2,500@A1	11	.





Key:

- Order Limits Red Line Boundary
- Existing Access
- Proposed Access
- Permanent Means of Access to Works
- Temporary Means of Access to Works
- Temporary Alteration of Layout
- Streets Subject to Streetworks (Article 8 of the DCO)

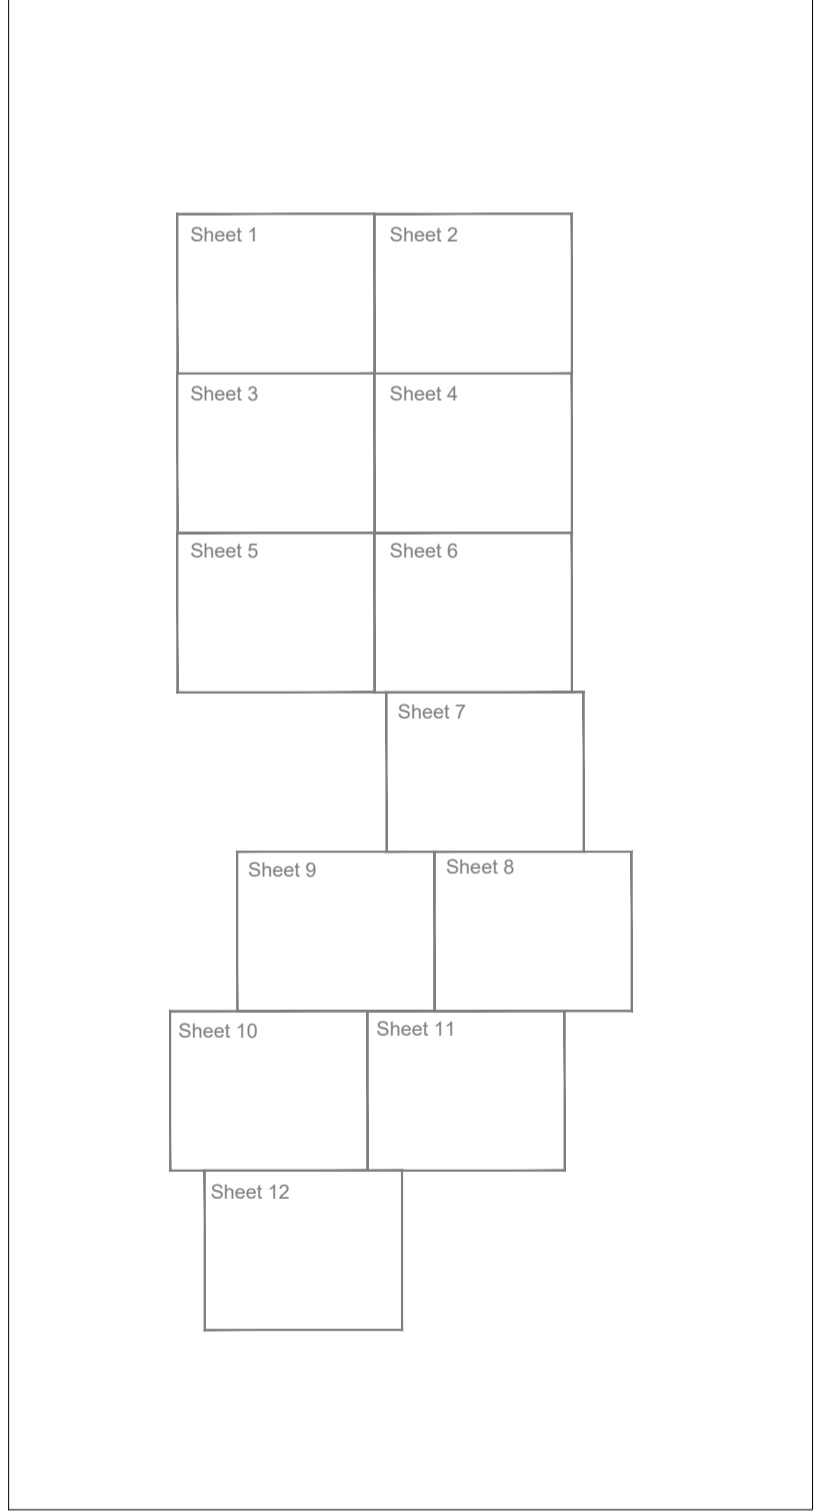

NOTES:  
REVISIONS:

DCO Document Reference: 2.7  
APFP Regulation: 5 (2) (k)

**STREETS AND ACCESS PLAN**

DATE	SCALE	SHEET	REVISION
24/01/2023	1:2,500@A1	12	.

DRAWING NUMBER: P20-2370\_SK18