

Heckington Fen Solar Park

EN010123

Rights of Way Plan


Applicant: Ecotricity (Heck Fen Solar) Limited

Document Reference: 2.3

Pursuant to: APFP Regulation 5(2)(k)


February 2023



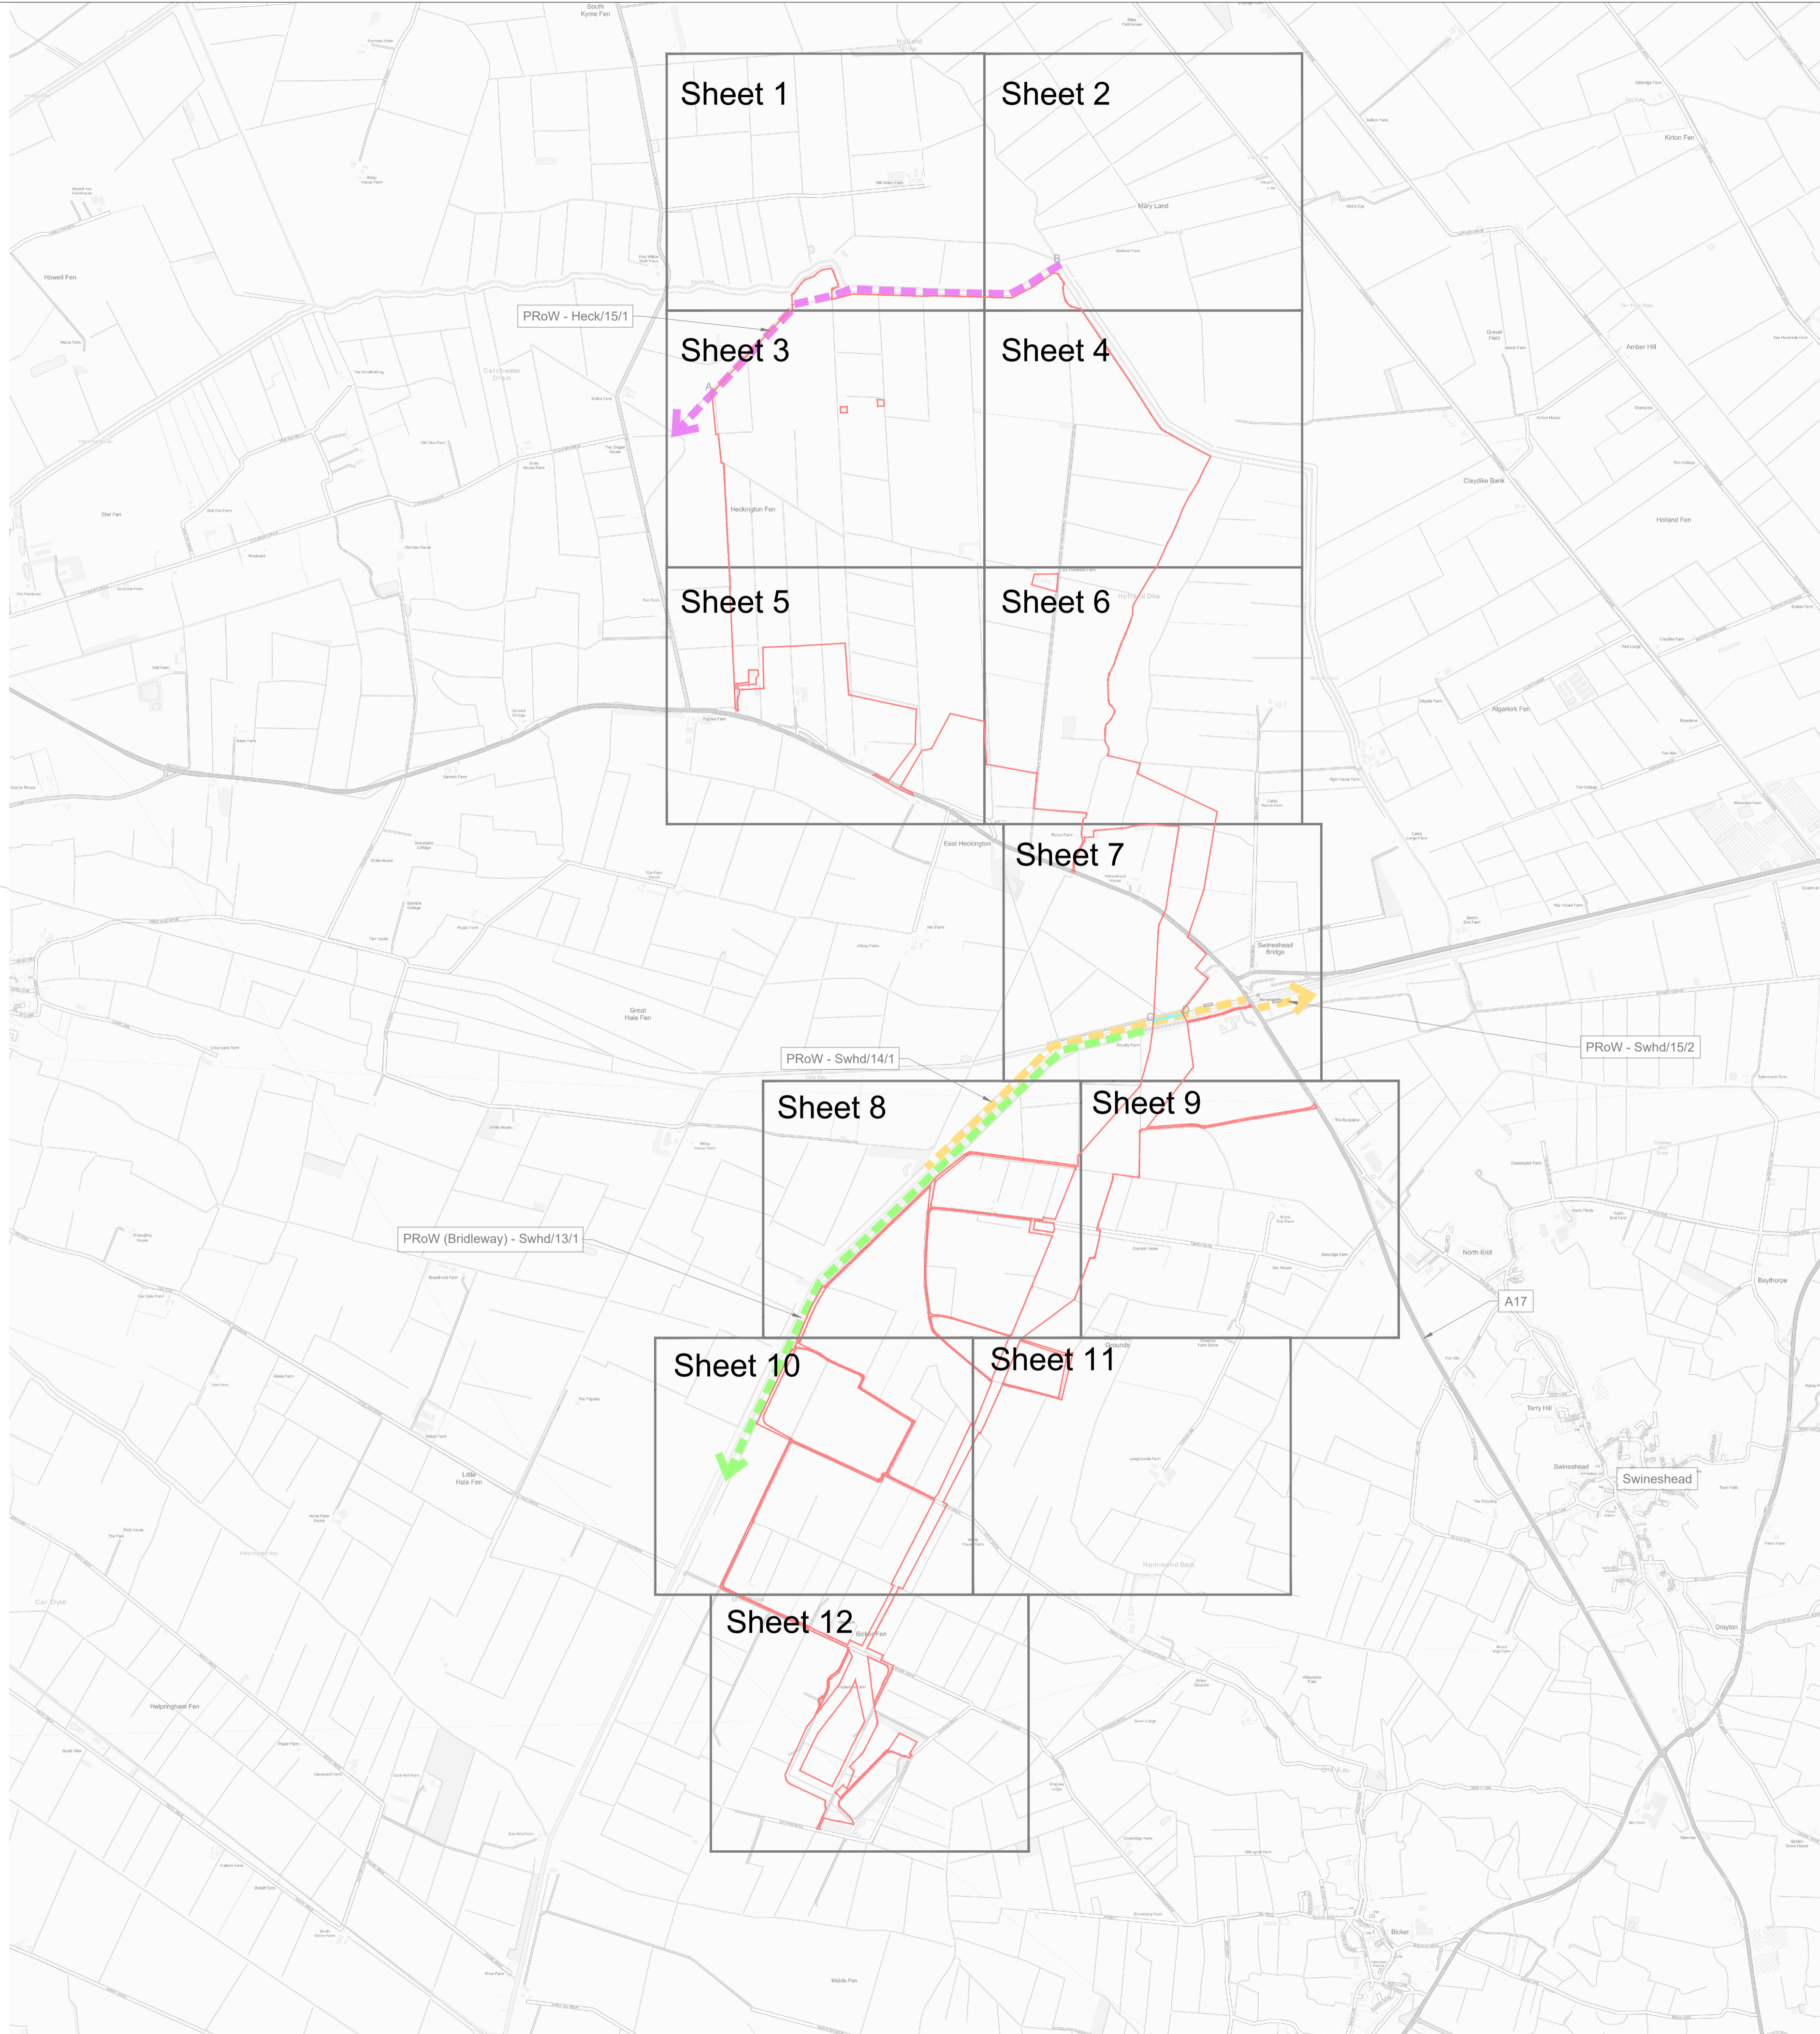

Key:

- Order Limits Red Line Boundary
- Public Right of Way -Heck/15/1
- Public Right of Way -Swhd/14/1 and Swhd/15/2
- Public Right of Way (Bridleway) -Swhd/13/1
- Streets Subject to Streetworks (Article 8 of the DCO)

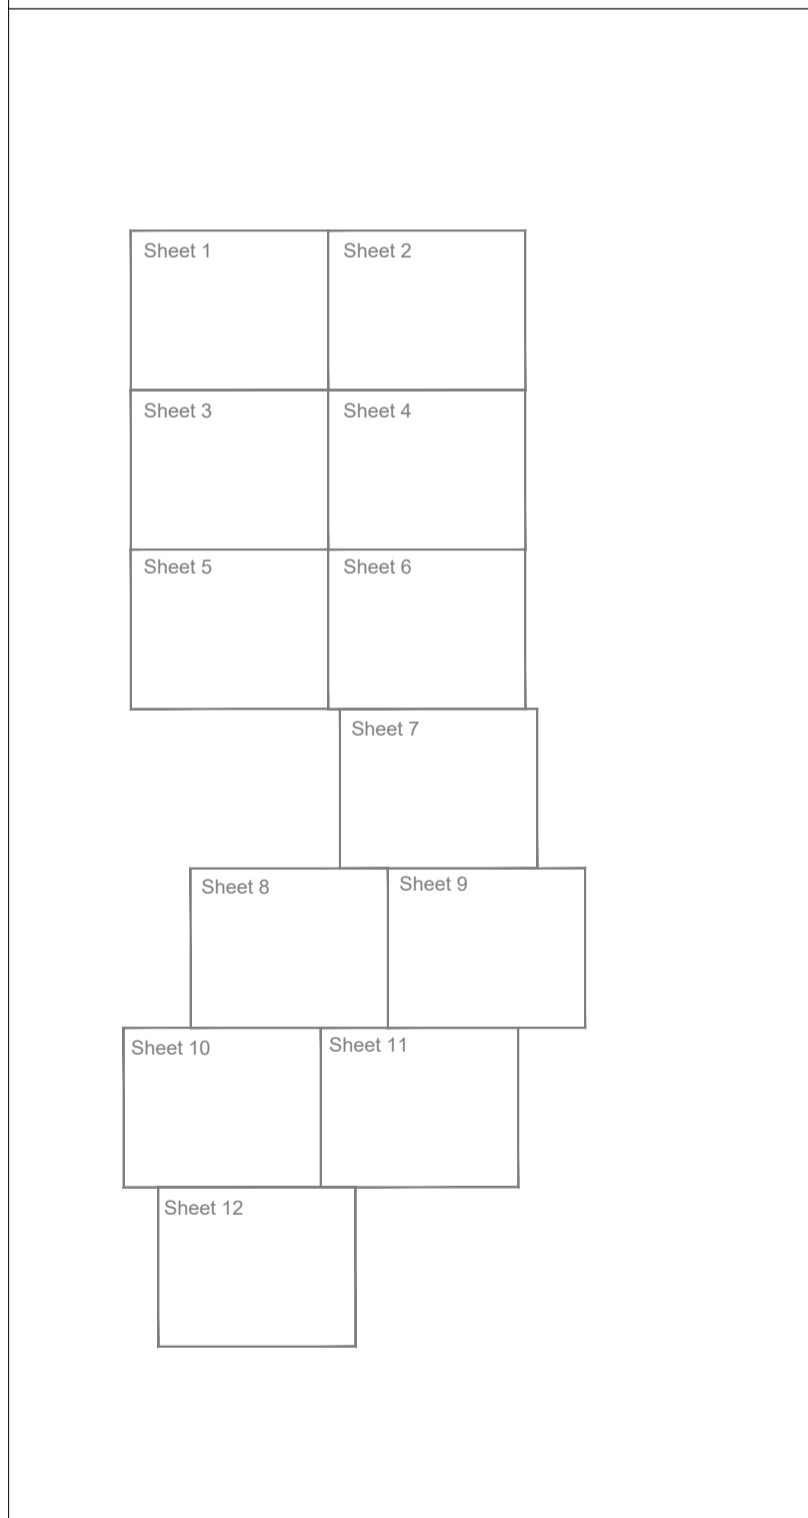

NOTES:
REVISIONS:

DCO Document Reference: 2.3
APFP Regulation: 5 (2) (k)

RIGHTS OF WAY PLAN

DATE	SCALE	SHEET	REVISION
24/01/2023	1:20,000@A1	0	.


DRAWING NUMBER: P20-2370_SK09

0 2,500m



Key:

	Order Limits Red Line Boundary
	Public Right of Way -Heck/15/1
	Public Right of Way -Swhd/14/1 and Swhd/15/2
	Public Right of Way (Bridleway) -Swhd/13/1
	Streets Subject to Streetworks (Article 8 of the DCO)

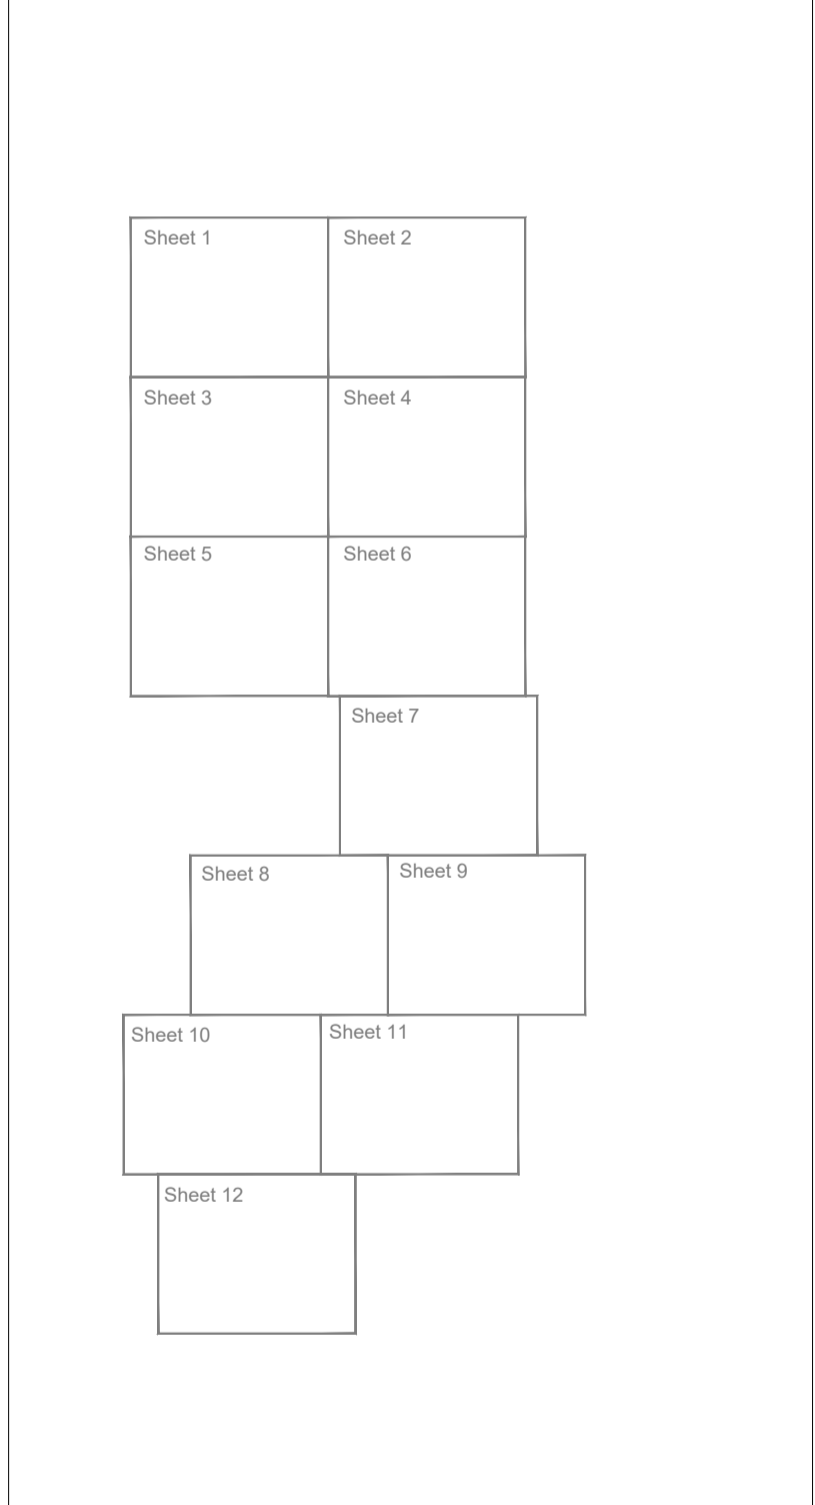

NOTES:
 REVISIONS:

DCO Document Reference: 2.3
 APFP Regulation: 5 (2) (k)

RIGHTS OF WAY PLAN


DATE	SCALE	SHEET	REVISION
24/01/2023	1:2,500@A1	1	.

DRAWING NUMBER
 P20-2370_SK09



Key:

- Order Limits Red Line Boundary
- - - Public Right of Way -Heck/15/1
- Public Right of Way -Swhd/14/1 and Swhd/15/2
- Public Right of Way (Bridleway) -Swhd/13/1
- Streets Subject to Streetworks (Article 8 of the DCO)

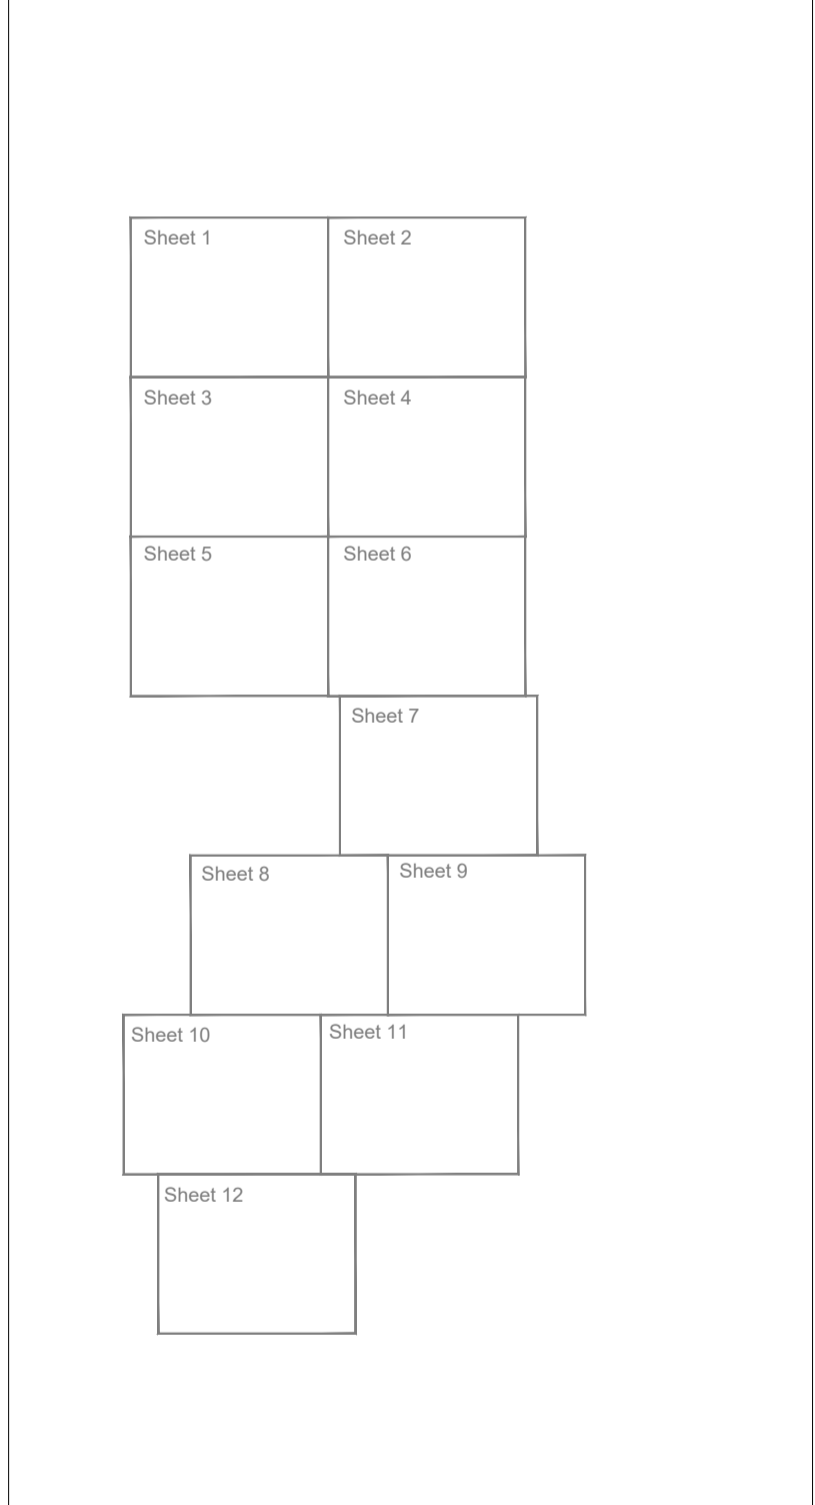


NOTES:
REVISIONS:

DCO Document Reference: 2.3
APFP Regulation: 5 (2) (k)

RIGHTS OF WAY PLAN

DATE	SCALE	SHEET	REVISION
24/01/2023	1:2,500@A1	2	.

DRAWING NUMBER
P20-2370_SK09

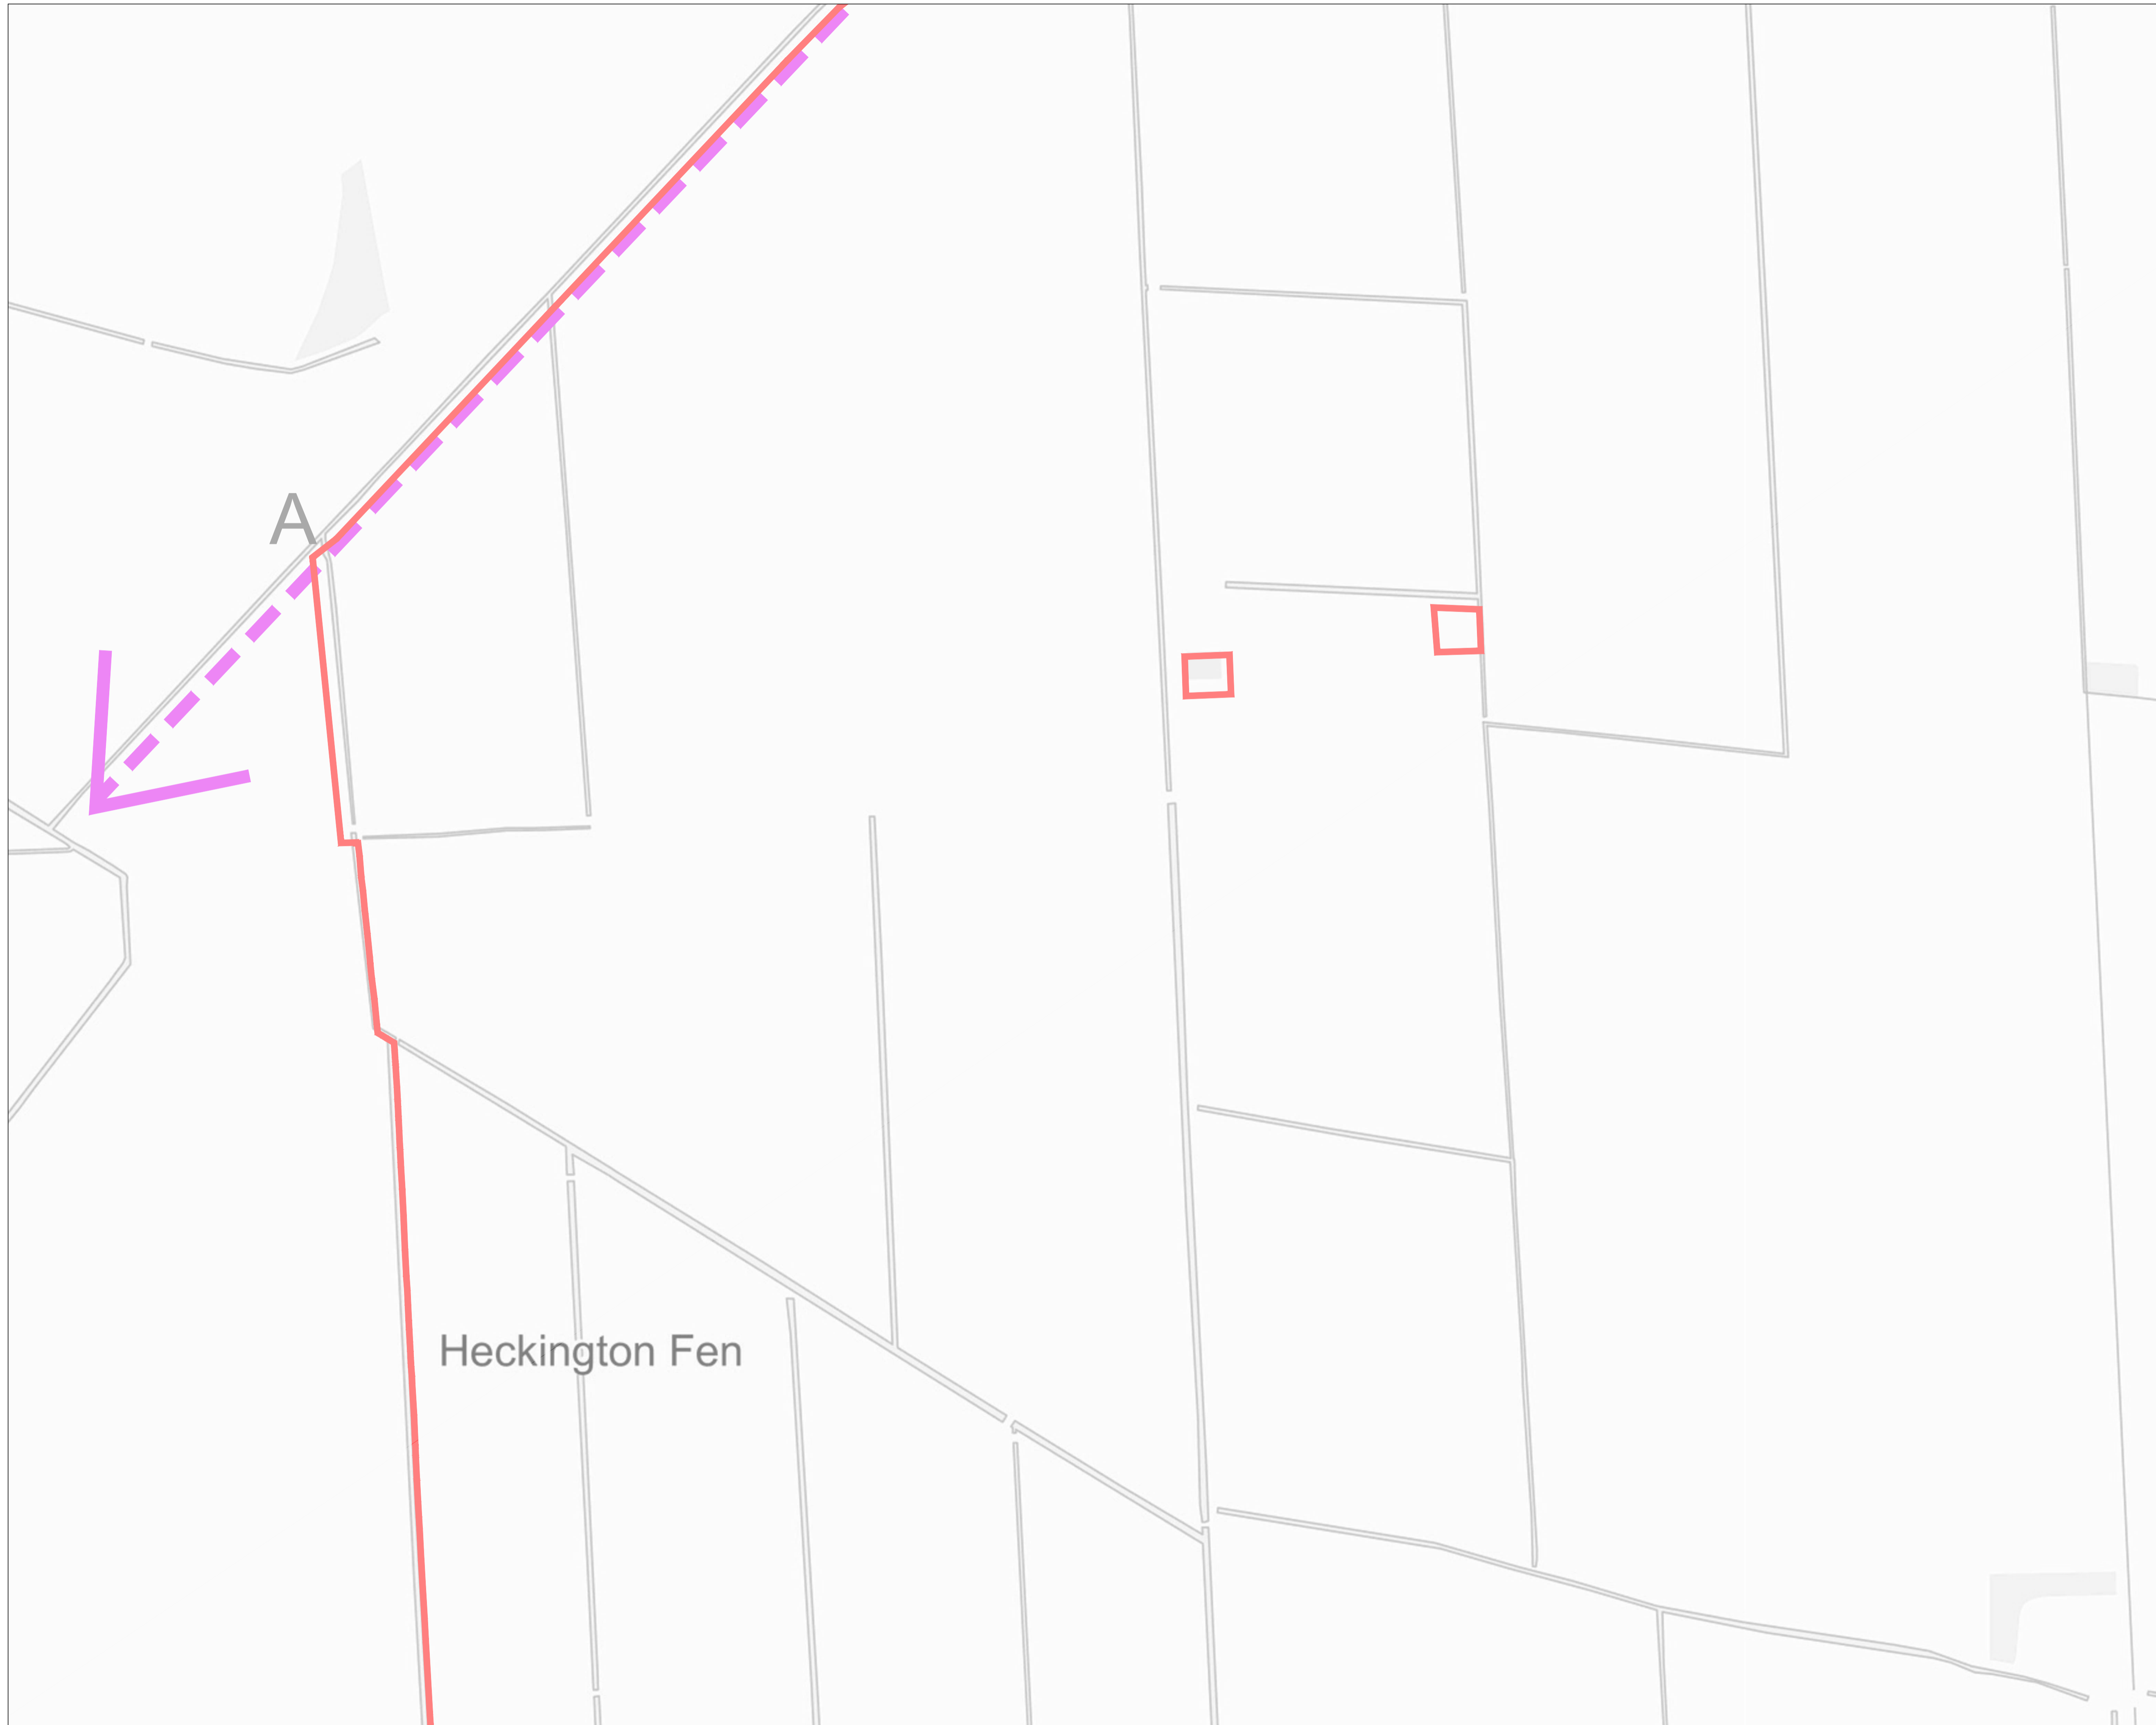


A

Heckington Fen

Key:

- Order Limits Red Line Boundary
- Public Right of Way -Heck/15/1
- Public Right of Way -Swhd/14/1 and Swhd/15/2
- Public Right of Way (Bridleway) -Swhd/13/1
- Streets Subject to Streetworks (Article 8 of the DCO)

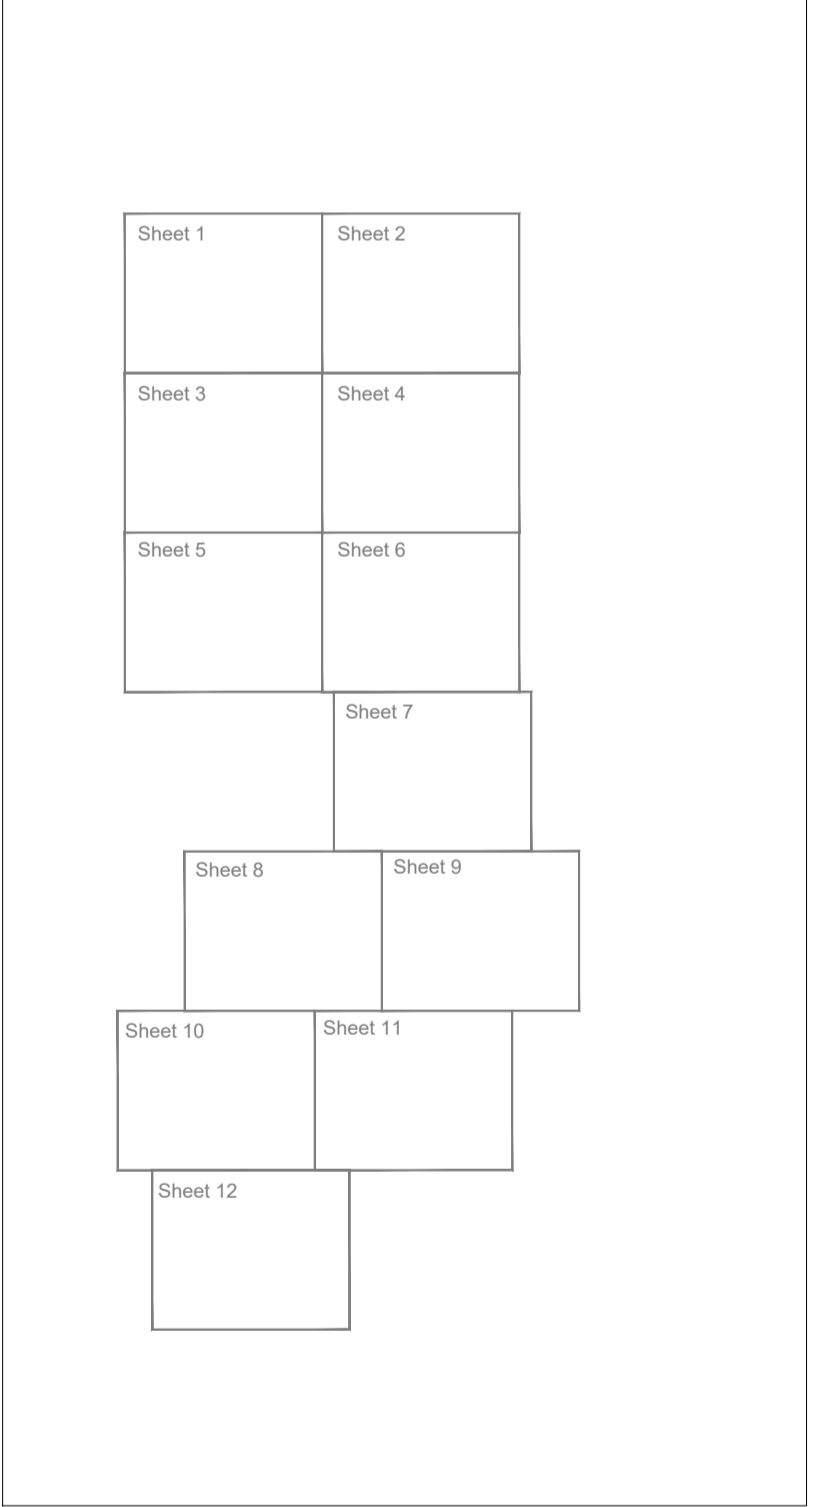

NOTES:
REVISIONS:

DCO Document Reference: 2.3
APFP Regulation: 5 (2) (k)

RIGHTS OF WAY PLAN

DATE	SCALE	SHEET	REVISION
24/01/2023	1:2,500@A1	3	.


DRAWING NUMBER
P20-2370_SK09





Key:

- Order Limits Red Line Boundary
- Public Right of Way -Heck/15/1
- Public Right of Way -Swhd/14/1 and Swhd/15/2
- Public Right of Way (Bridleway) -Swhd/13/1
- Streets Subject to Streetworks (Article 8 of the DCO)

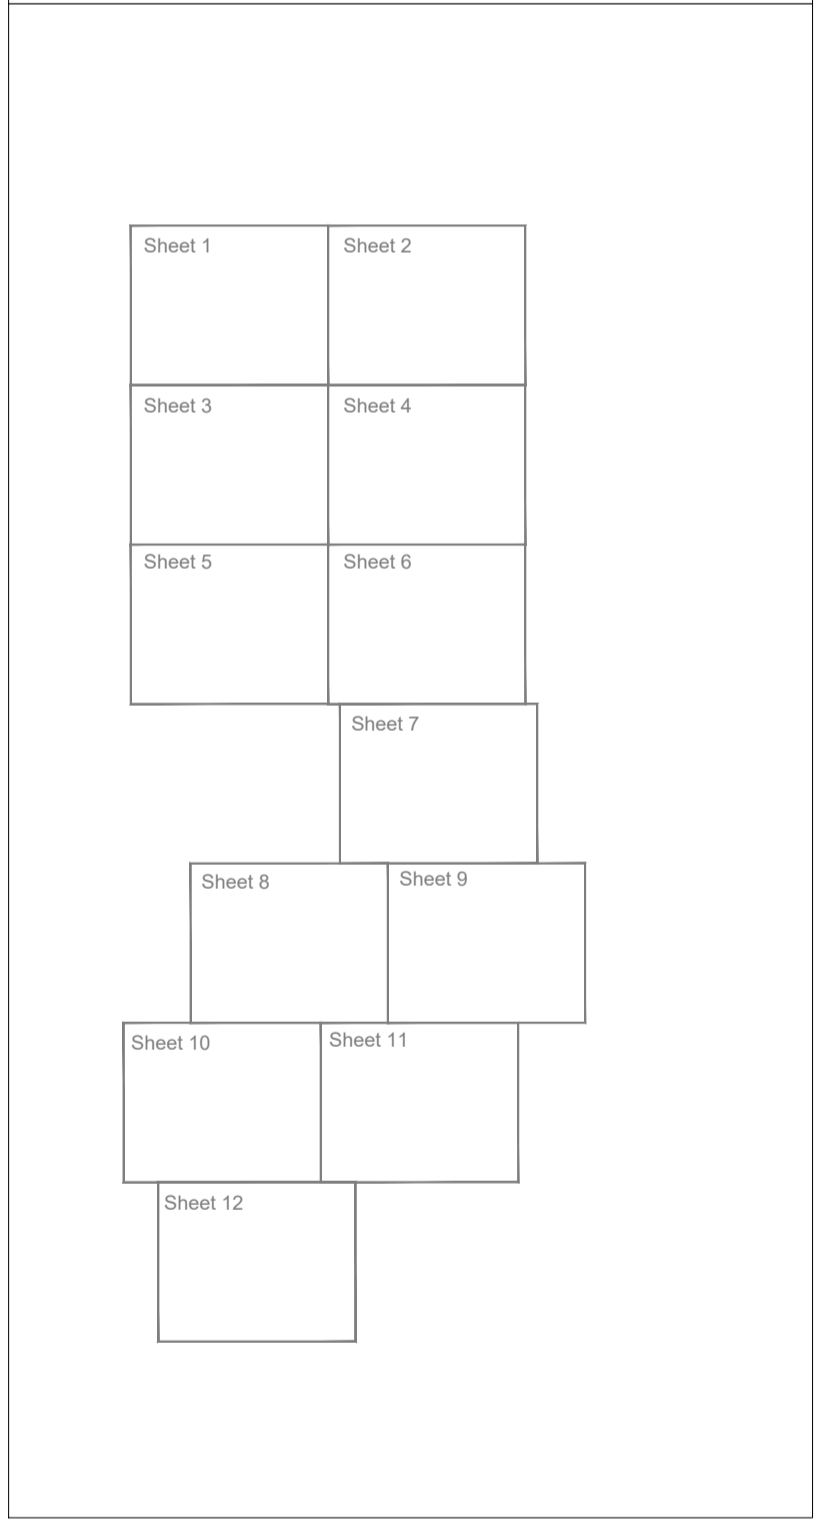

NOTES:
 REVISIONS:

DCO Document Reference: 2.3
 APFP Regulation: 5 (2) (k)


RIGHTS OF WAY PLAN

DATE	SCALE	SHEET	REVISION
24/01/2023	1:2,500@A1	4	.
DRAWING NUMBER		0 2,500m	
P20-2370_SK09			



Key:

	Order Limits Red Line Boundary
	Public Right of Way -Heck/15/1
	Public Right of Way -Swhd/14/1 and Swhd/15/2
	Public Right of Way (Bridleway) -Swhd/13/1
	Streets Subject to Streetworks (Article 8 of the DCO)

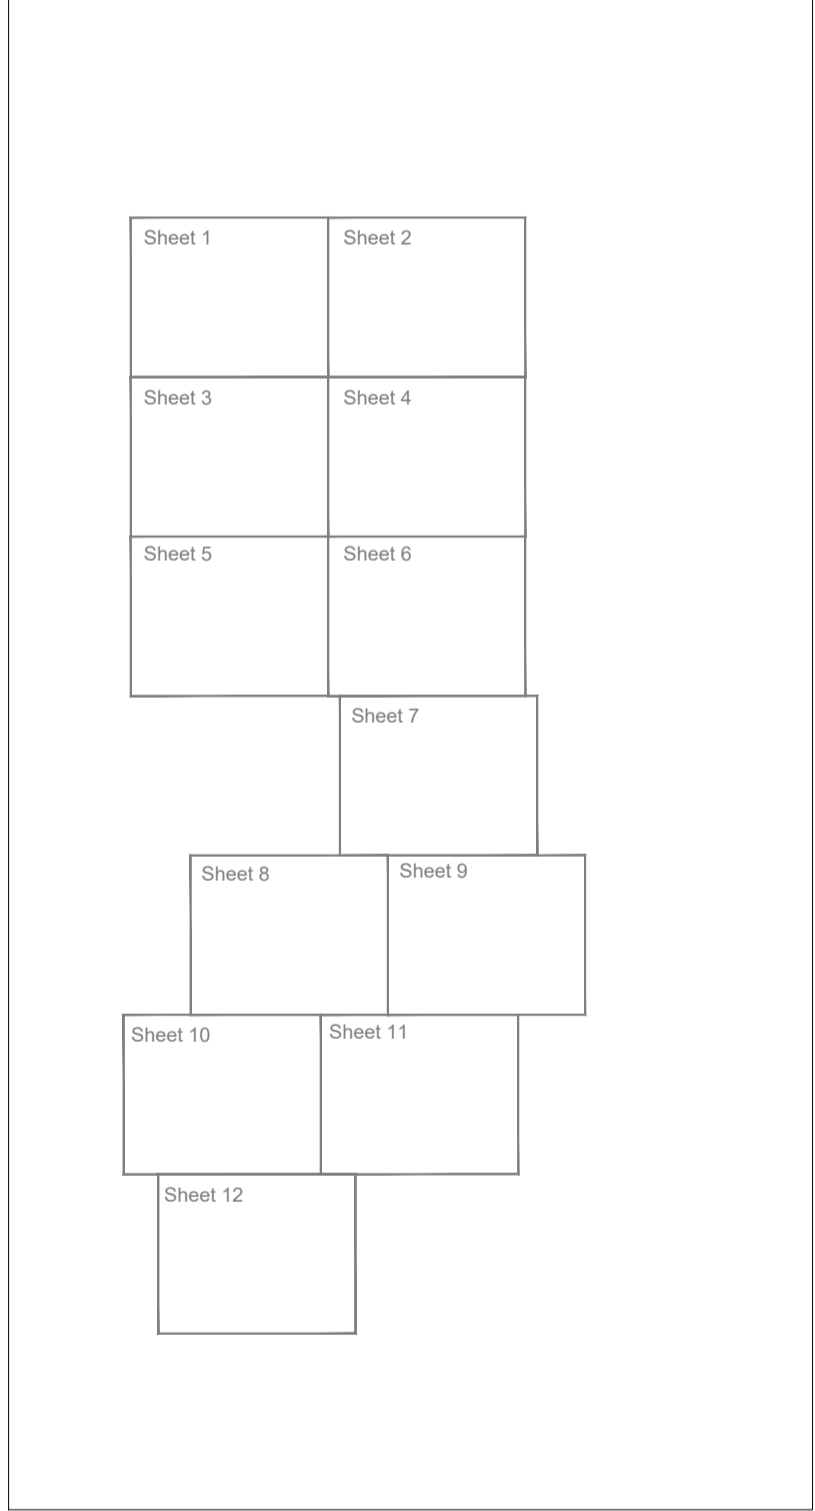

NOTES:
 REVISIONS:

DCO Document Reference: 2.3
 APFP Regulation: 5 (2) (k)


RIGHTS OF WAY PLAN

DATE	SCALE	SHEET	REVISION
24/01/2023	1:2,500@A1	5	.
DRAWING NUMBER		0 2,500m	
P20-2370_SK09			



Key:

	Order Limits Red Line Boundary
	Public Right of Way -Heck/15/1
	Public Right of Way -Swhd/14/1 and Swhd/15/2
	Public Right of Way (Bridleway) -Swhd/13/1
	Streets Subject to Streetworks (Article 8 of the DCO)

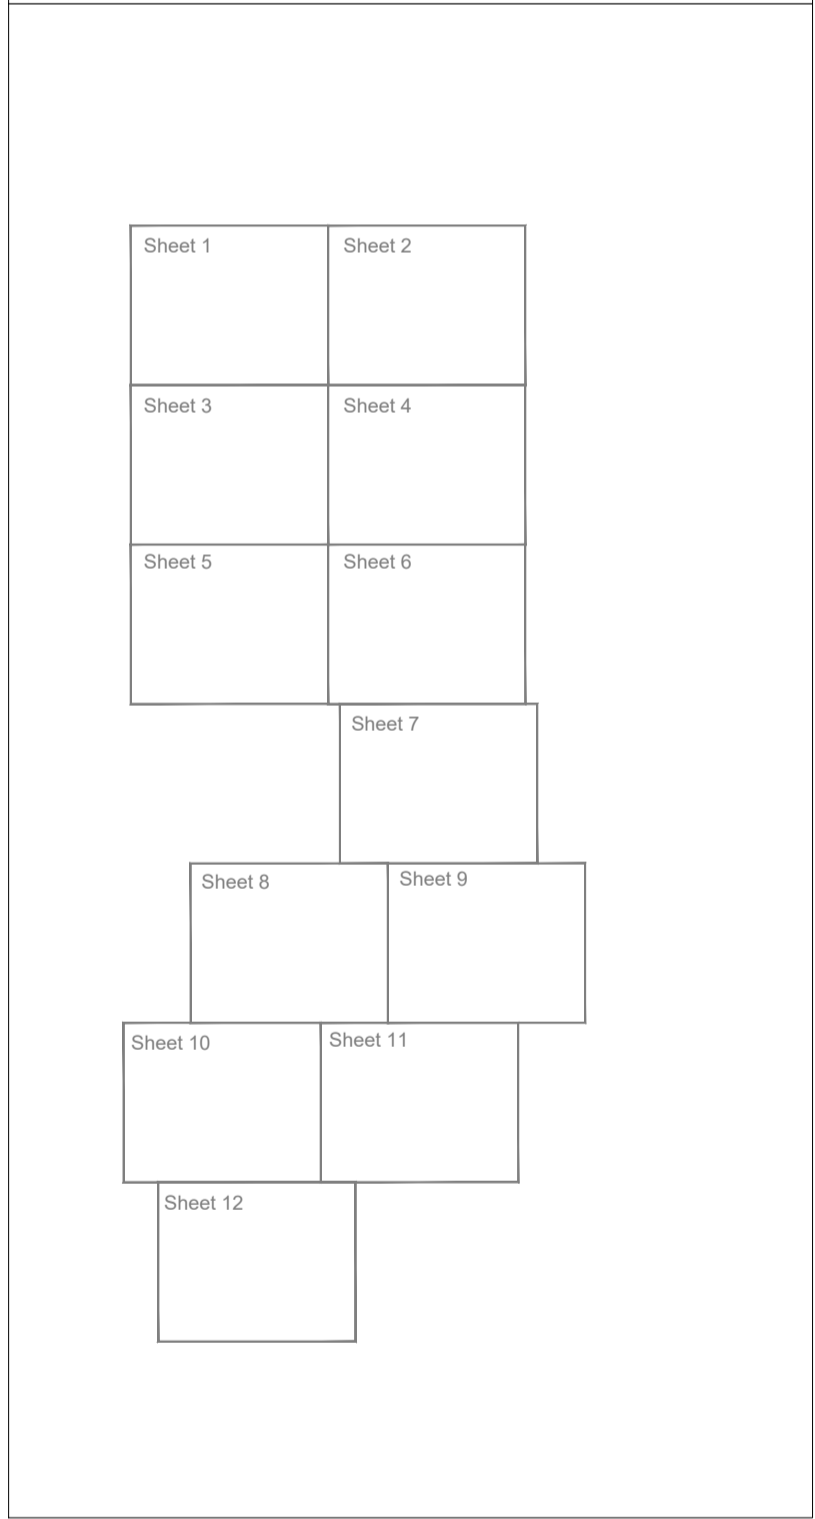

NOTES:
 REVISIONS:

DCO Document Reference: 2.3
 APFP Regulation: 5 (2) (k)

RIGHTS OF WAY PLAN


DATE	SCALE	SHEET	REVISION
24/01/2023	1:2,500@A1	6	.

DRAWING NUMBER
 P20-2370_SK09



Key:

	Order Limits Red Line Boundary
	Public Right of Way -Heck/15/1
	Public Right of Way -Swhd/14/1 and Swhd/15/2
	Public Right of Way (Bridleway) -Swhd/13/1
	Streets Subject to Streetworks (Article 8 of the DCO)

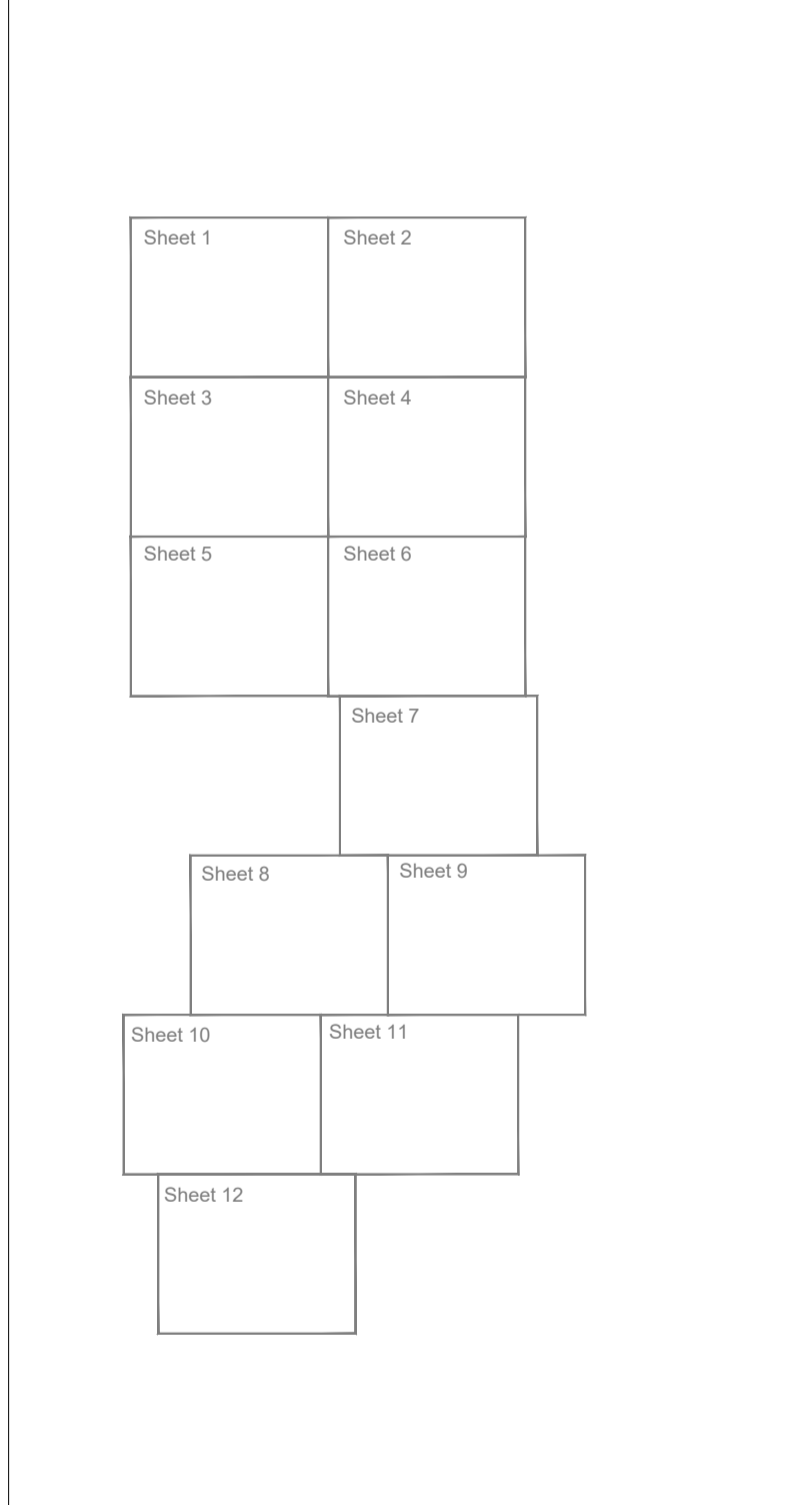


NOTES:
REVISIONS:

DCO Document Reference: 2.3
APFP Regulation: 5 (2) (k)

RIGHTS OF WAY PLAN

DATE	SCALE	SHEET	REVISION
24/01/2023	1:2,500@A1	7	.


DRAWING NUMBER
P20-2370_SK09





Key:

	Order Limits Red Line Boundary
	Public Right of Way -Heck/15/1
	Public Right of Way -Swhd/14/1 and Swhd/15/2
	Public Right of Way (Bridleway) -Swhd/13/1
	Streets Subject to Streetworks (Article 8 of the DCO)

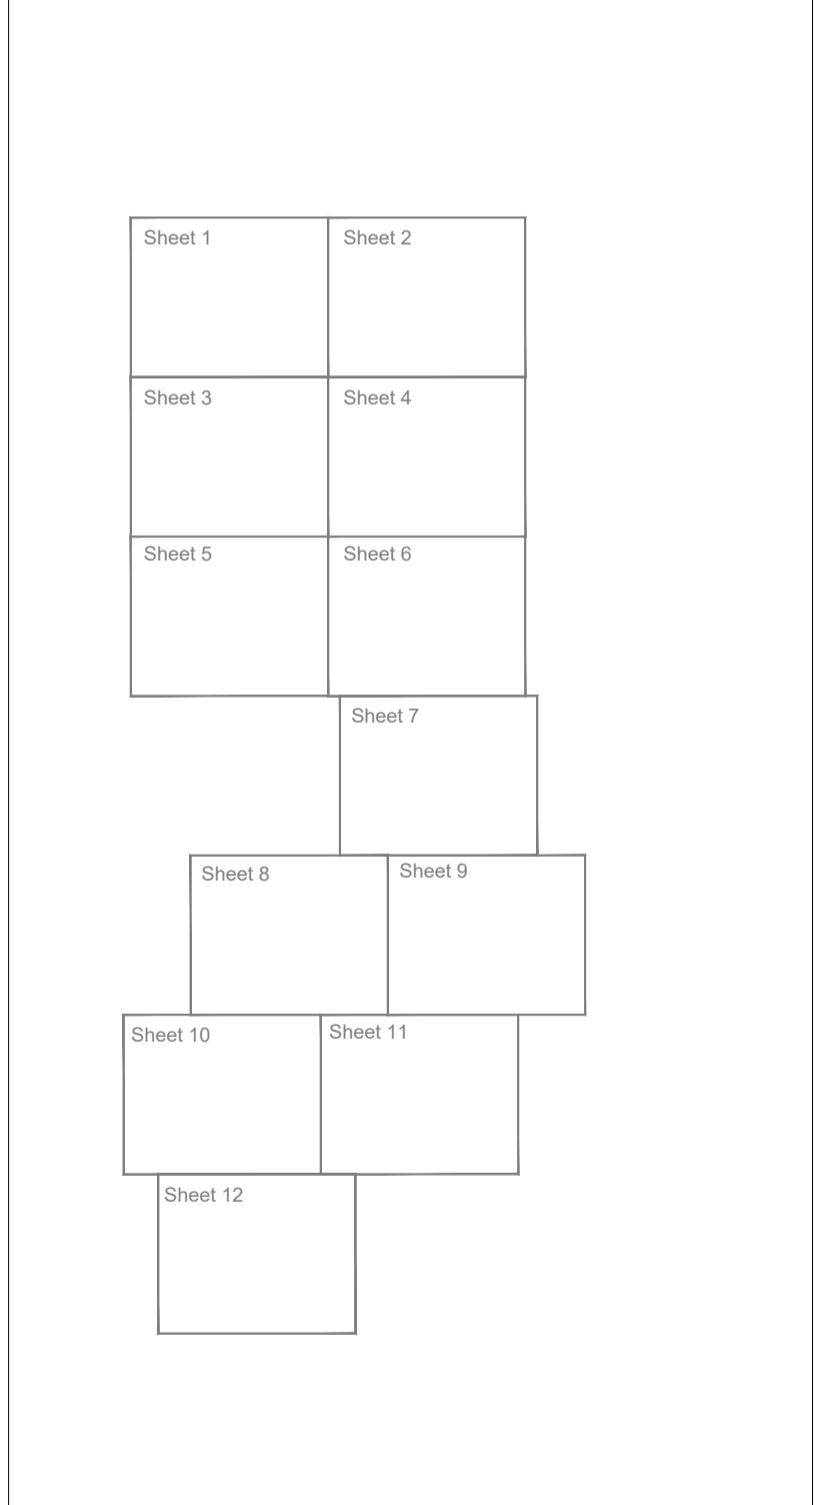

NOTES:
 REVISIONS:

DCO Document Reference: 2.3
 APFP Regulation: 5 (2) (k)


RIGHTS OF WAY PLAN

DATE	SCALE	SHEET	REVISION
24/01/2023	1:2,500@A1	8	.
DRAWING NUMBER	0 2,500m		
P20-2370_SK09			



Key:

	Order Limits Red Line Boundary
	Public Right of Way -Heck/15/1
	Public Right of Way -Swhd/14/1 and Swhd/15/2
	Public Right of Way (Bridleway) -Swhd/13/1
	Streets Subject to Streetworks (Article 8 of the DCO)

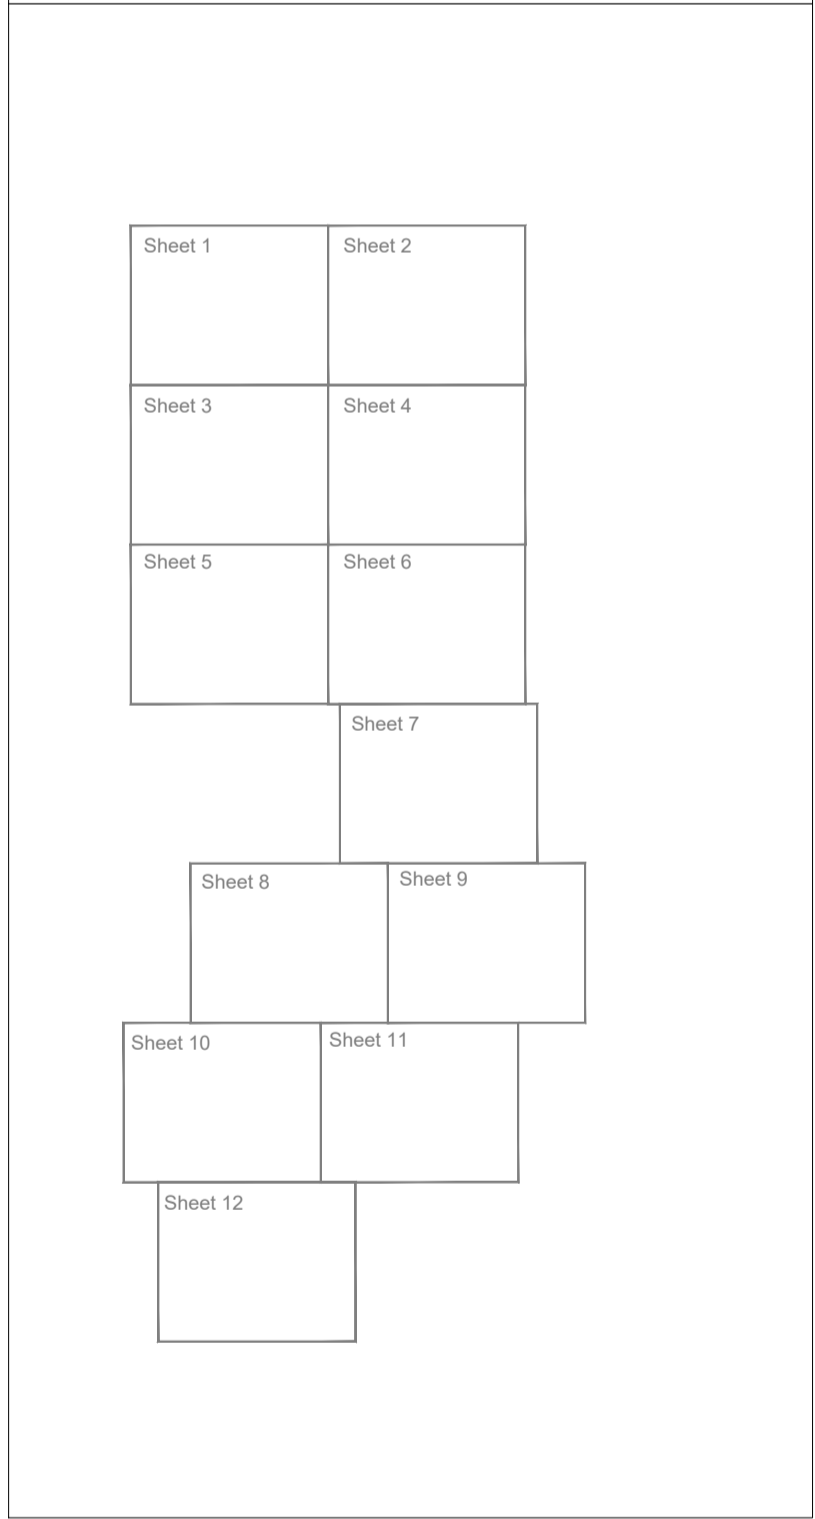

NOTES:
 REVISIONS:

DCO Document Reference: 2.3
 APFP Regulation: 5 (2) (k)


RIGHTS OF WAY PLAN

DATE	SCALE	SHEET	REVISION
24/01/2023	1:2,500@A1	9	.
DRAWING NUMBER		0 2,500m	
P20-2370_SK09			



Key:

	Order Limits Red Line Boundary
	Public Right of Way -Heck/15/1
	Public Right of Way -Swhd/14/1 and Swhd/15/2
	Public Right of Way (Bridleway) -Swhd/13/1
	Streets Subject to Streetworks (Article 8 of the DCO)

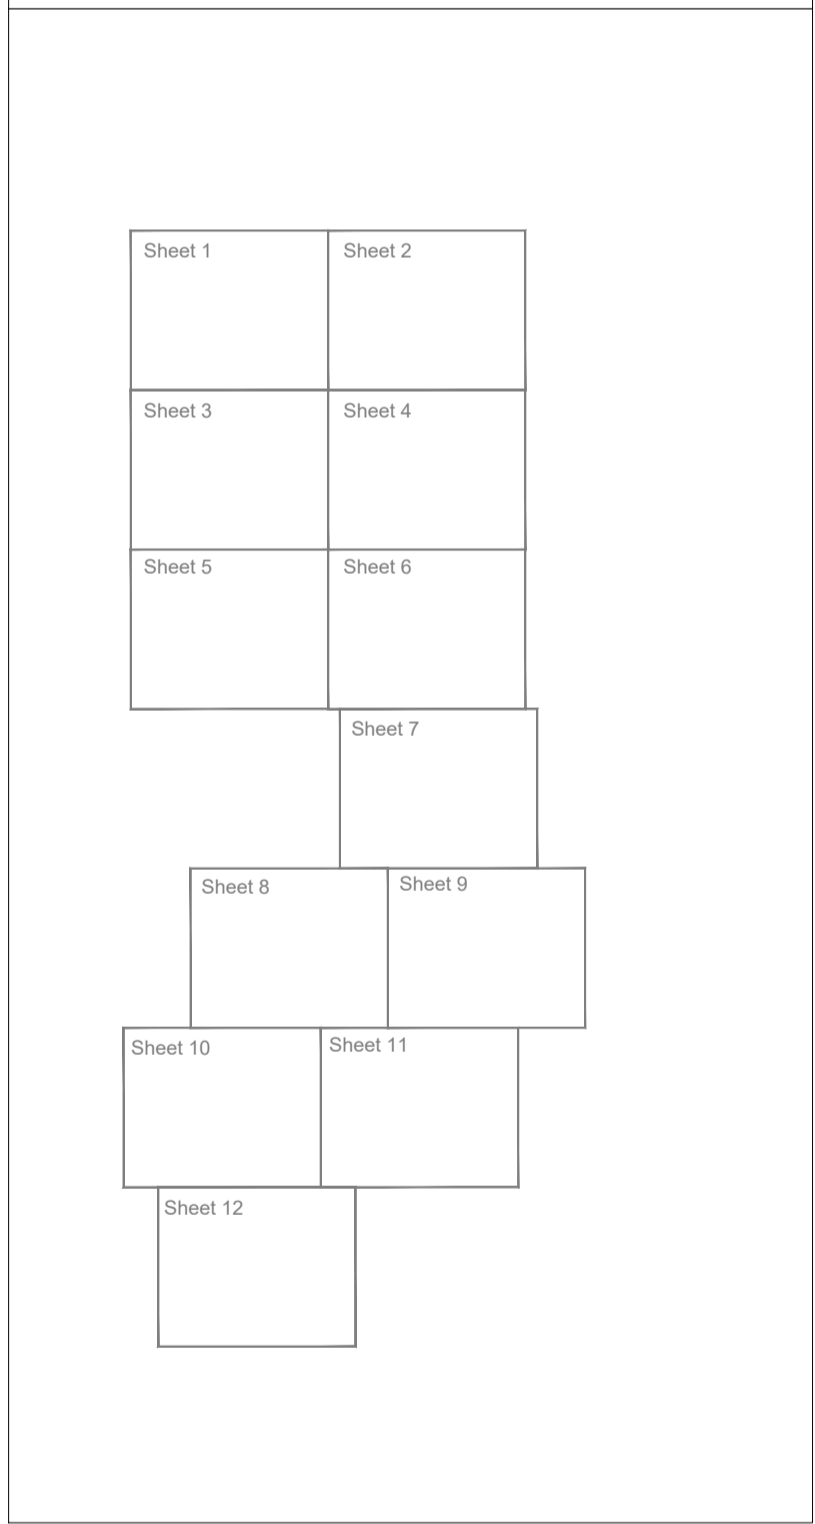


NOTES:
 REVISIONS:

DCO Document Reference: 2.3
 APFP Regulation: 5 (2) (k)

RIGHTS OF WAY PLAN


DATE	SCALE	SHEET	REVISION
24/01/2023	1:2,500@A1	10	.

DRAWING NUMBER	0	2,500m
P20-2370_SK09		

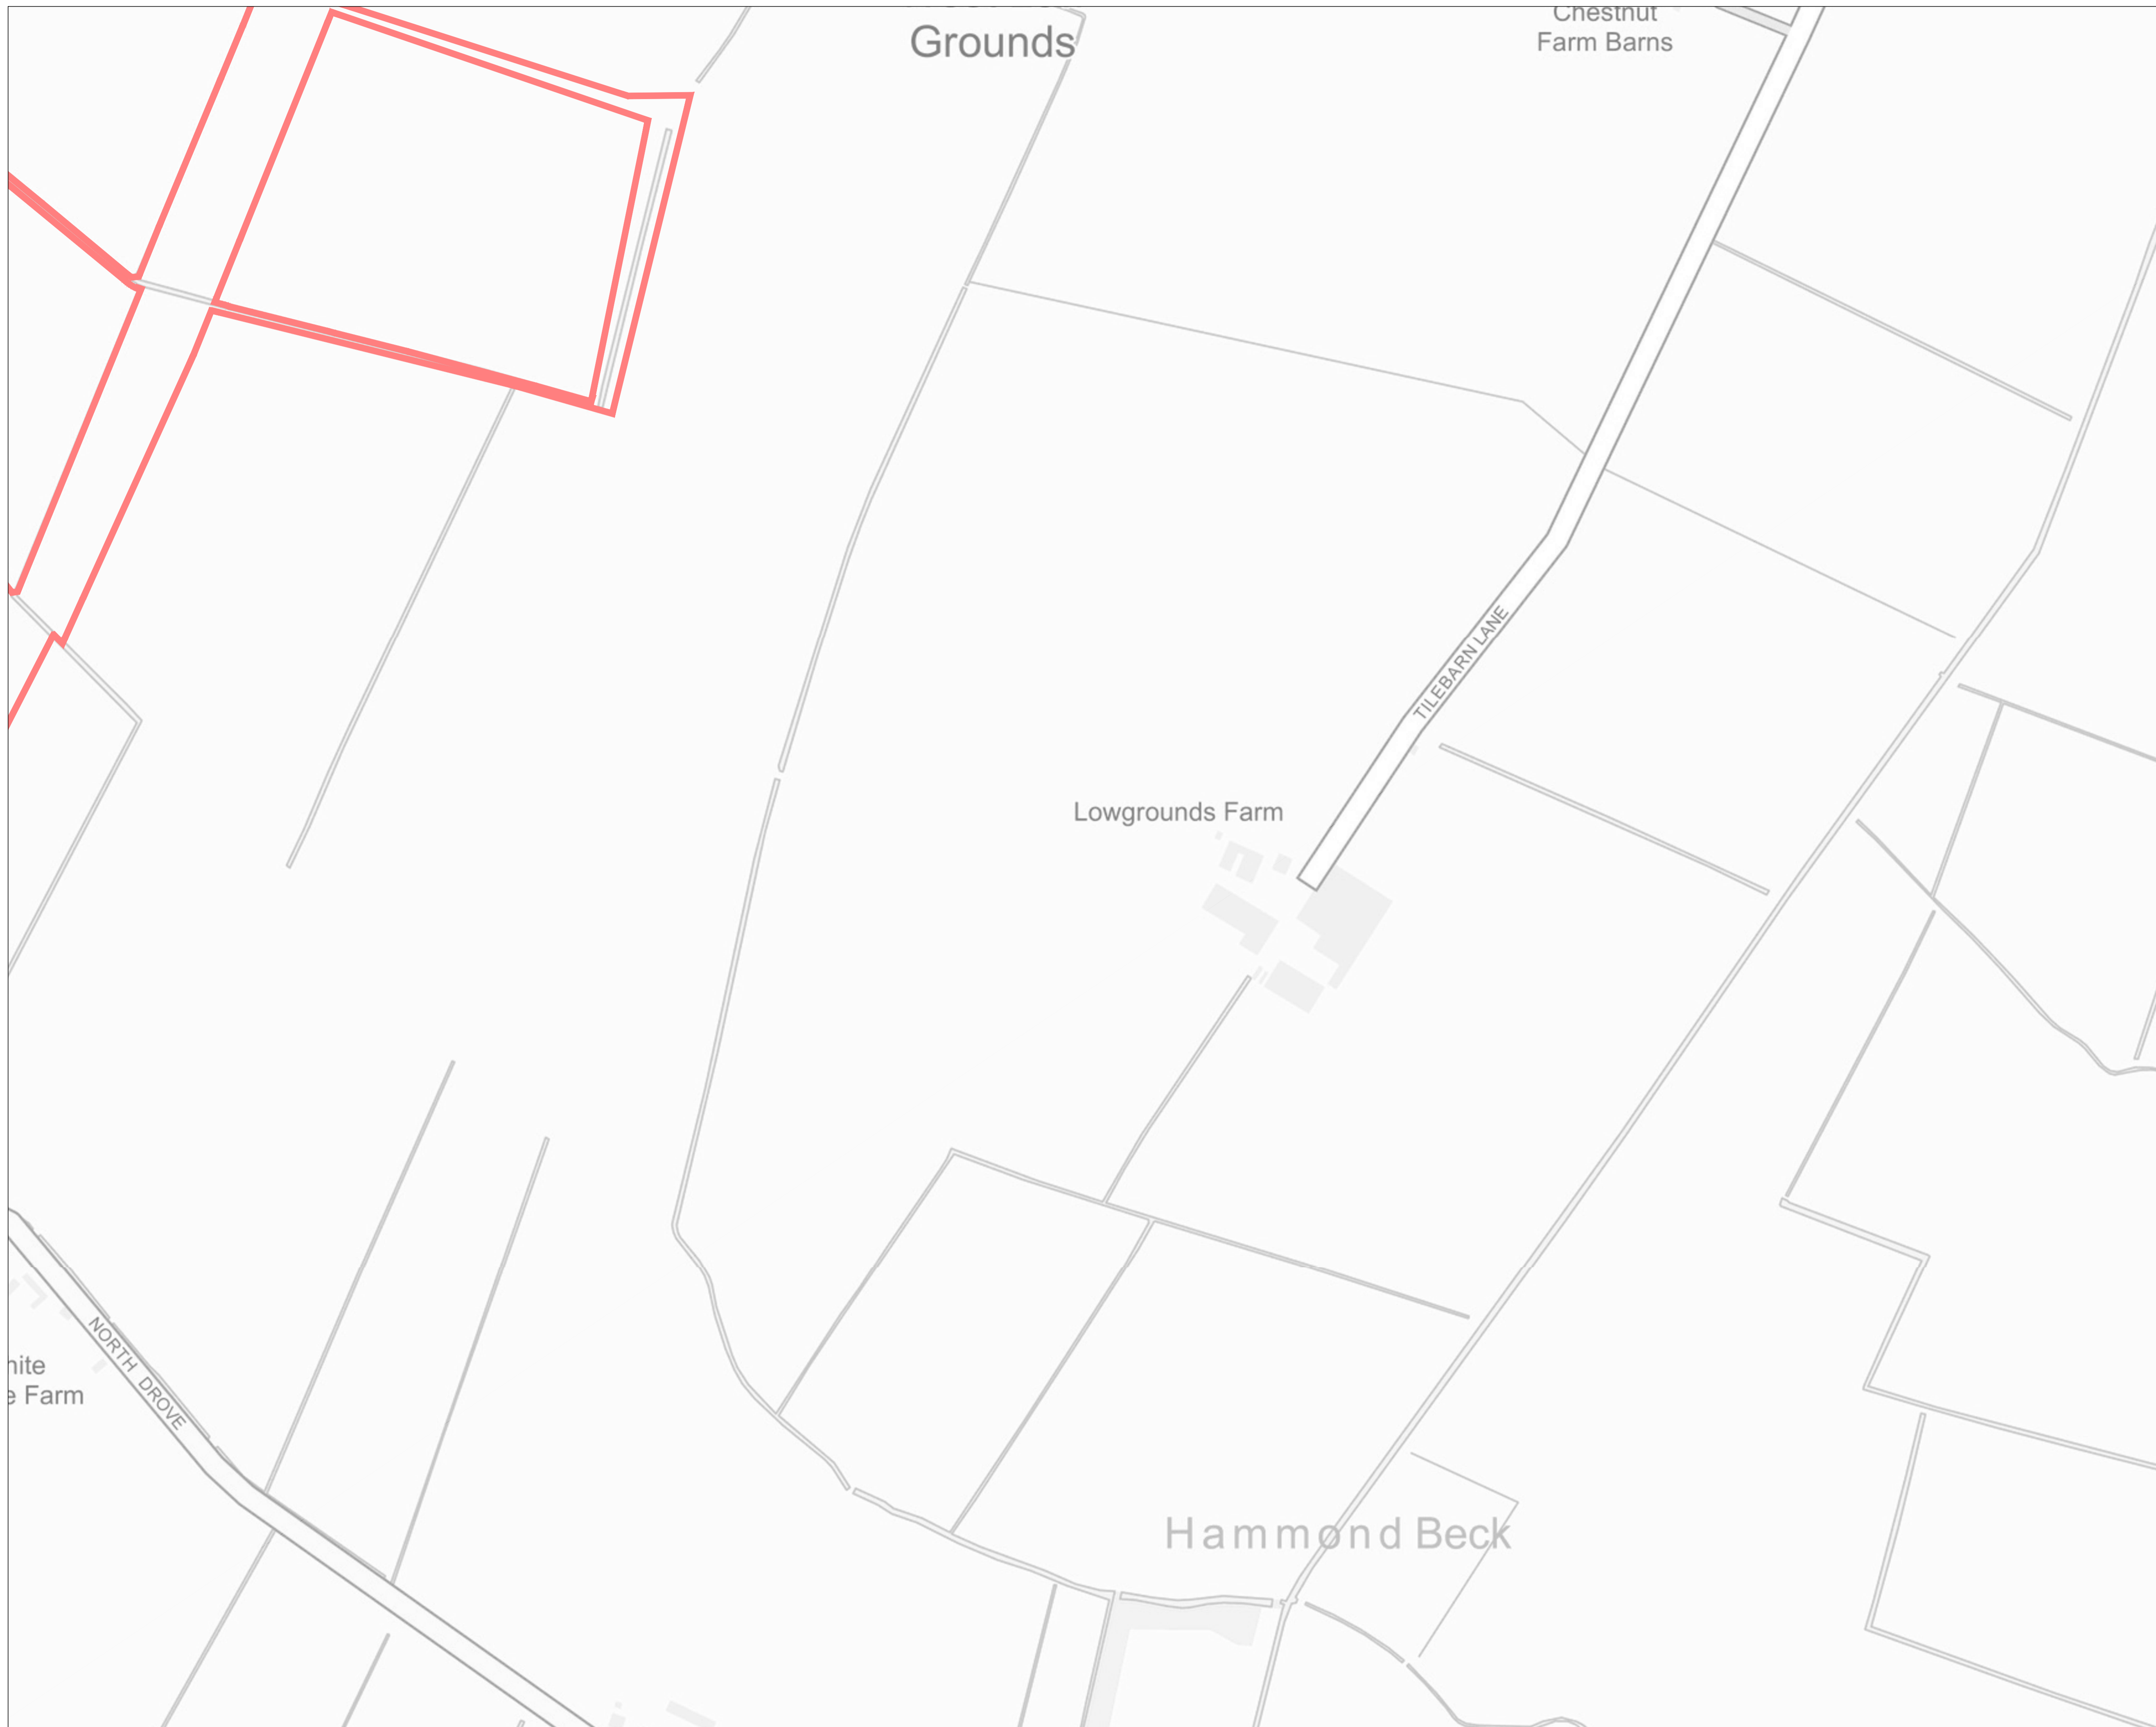

Key:

	Order Limits Red Line Boundary
	Public Right of Way -Heck/15/1
	Public Right of Way -Swhd/14/1 and Swhd/15/2
	Public Right of Way (Bridleway) -Swhd/13/1
	Streets Subject to Streetworks (Article 8 of the DCO)

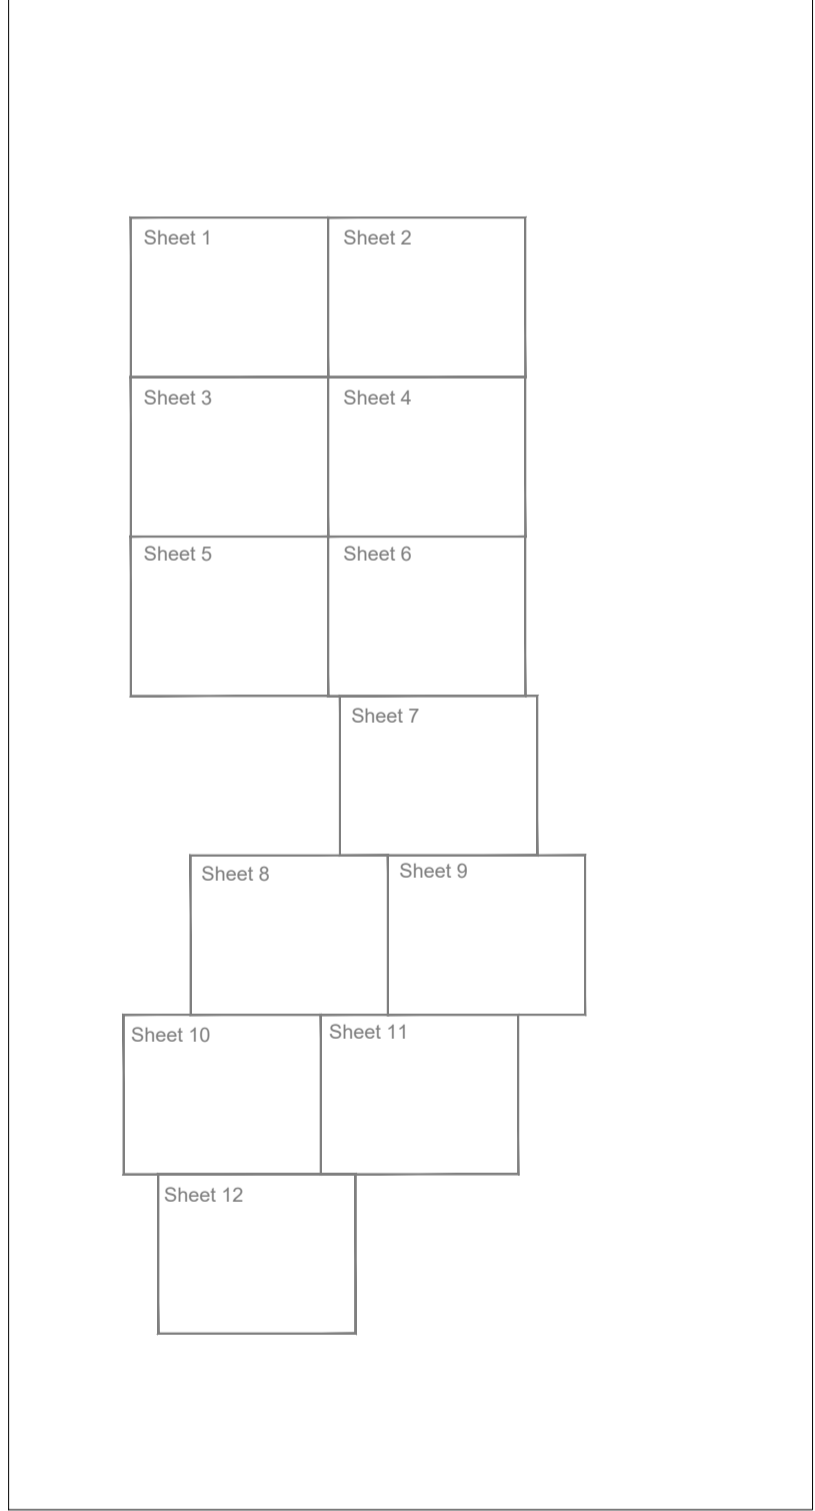

NOTES:
 REVISIONS:

DCO Document Reference: 2.3
 APFP Regulation: 5 (2) (k)


RIGHTS OF WAY PLAN

DATE	SCALE	SHEET	REVISION
24/01/2023	1:2,500@A1	11	.
DRAWING NUMBER		0 2,500m	
P20-2370_SK09			



Key:

	Order Limits Red Line Boundary
	Public Right of Way -Heck/15/1
	Public Right of Way -Swhd/14/1 and Swhd/15/2
	Public Right of Way (Bridleway) -Swhd/13/1
	Streets Subject to Streetworks (Article 8 of the DCO)

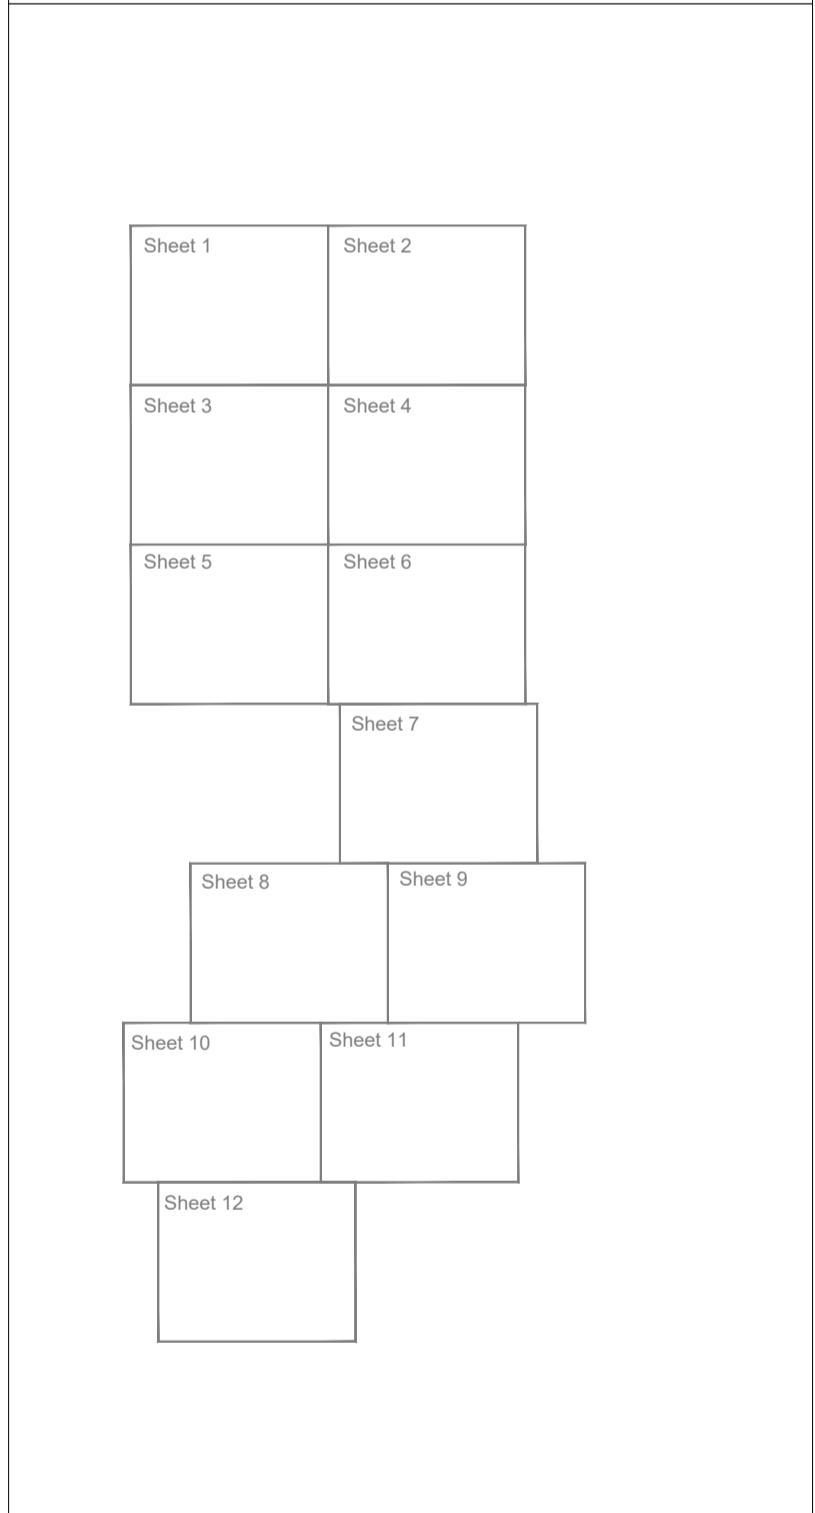

NOTES:
REVISIONS:

DCO Document Reference: 2.3
APFP Regulation: 5 (2) (k)

RIGHTS OF WAY PLAN

DATE	SCALE	SHEET	REVISION
24/01/2023	1:2,500@A1	12	.
DRAWING NUMBER	0 2,500m		
P20-2370_SK09			